


RECORD OF SURVEY

OF THE EASTERLY RIGHT OF WAY OF THE CENTRAL ARIZONA PROJECT, SALT - GILA AQUEDUCT
 PORTIONS OF SECTIONS 5, 6, 8, 9, 16, 21, 22, 27 AND 34, TOWNSHIP 1 SOUTH, RANGE 8 EAST
 AND PORTIONS OF SECTIONS 3, 10, 11, AND 14, TOWNSHIP 2 SOUTH, RANGE 8 EAST,
 GILA AND SALT RIVER BASE AND MERIDIAN,
 PINAL COUNTY, ARIZONA

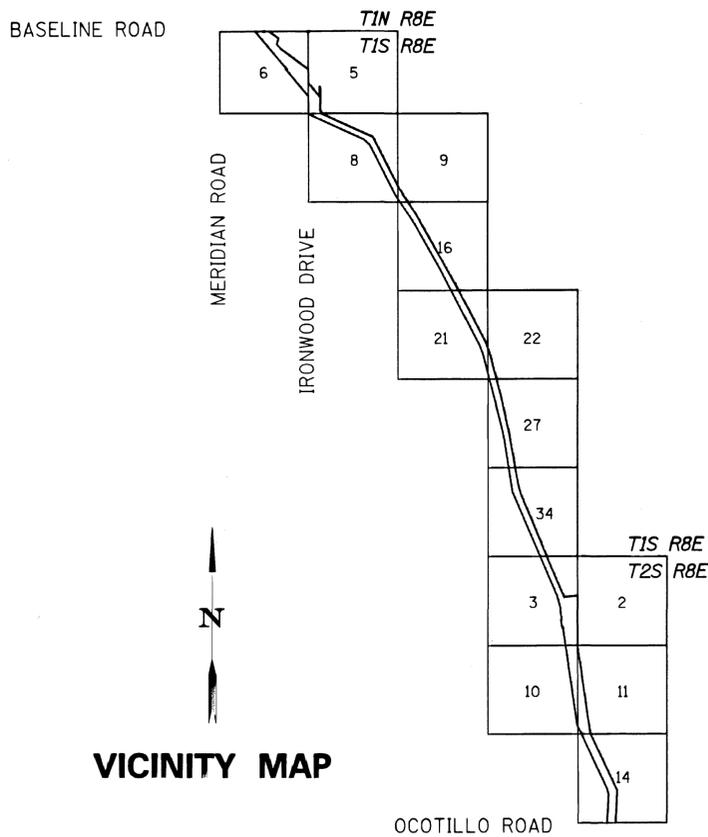

VICINITY MAP



STATE OF ARIZONA } ss 1 of 11
 COUNTY OF PINAL }
 I hereby certify that the within instrument is
 filed in the official records of this County in
 Fee No. 2010-061925
 Date: 6/29/10
 Request of: Geomatics Consulting Group
 Witness my hand and official seal.
 Diana I ytle Pinal County Recorder
 By: Ron Barbalá Deputy

NOTES:

COORDINATE SYSTEM:
 ARIZONA STATE PLANE, CENTRAL ZONE ON NAD83 DATUM SCALED TO GROUND APPROXIMATION BY 1.00016 FROM
 0.0N, 0.0E. ALL DISTANCES SHOWN ARE GROUND APPROXIMATIONS.

HORIZONTAL CONTROL:
 GDACS CONTROL STATIONS 2A02, 2BP2, AND 2C02 WERE USED IN THE 1992 EPOCH OF NAD83.
 GO TO www.modot.maricopa.gov/survey/ INFORMATION FOR

BASIS OF BEARINGS:
 ARIZONA STATE PLANE GRID NORTH WAS HELD IN THE CENTRAL ZONE ON NAD83 DATUM AS COMPUTED BY GPS
 OBSERVATION OF GEODETIC NORTH ON WGS84 DATUM AND TRANSFORMED TO NAD83.


Drawer
 301

SURVEYOR CERTIFICATION:

I, RON BARBALA, HEREBY CERTIFY THAT THIS SURVEY WAS CONDUCTED
 UNDER MY DIRECT SUPERVISION FROM APRIL TO JUNE OF 2010 AND THAT
 ALL MONUMENTS EXIST AS SHOWN AND ARE SUFFICIENT TO ENABLE
 RETRACEMENT.

Ron Barbalá
 RON BARBALA, PLS-CFS

06-29-2010

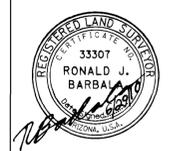

EXPIRES 3/31/2011


OWNER:
 FLOOD CONTROL DISTRICT OF MARICOPA COUNTY

Geomatics Consulting Group, Inc.
 1745 West Deer Valley Road, Suite 108, Phoenix, Arizona 85027
 Office 623.980.0521 Fax 623.980.8858 www.geomaticsconsultinggroup.com

RECORD OF SURVEY
 CAP - FCDMC BOUNDARY
 PINAL COUNTY, ARIZONA

PROJECT NO.: 101300	FILE: CAP - PVR
DRAWN BY: J. HUNTER	DATE: JUNE 29, 2010
CHECKED BY: R. BARBALA	SHEET: 1 OF 11

SHEET LAYOUT

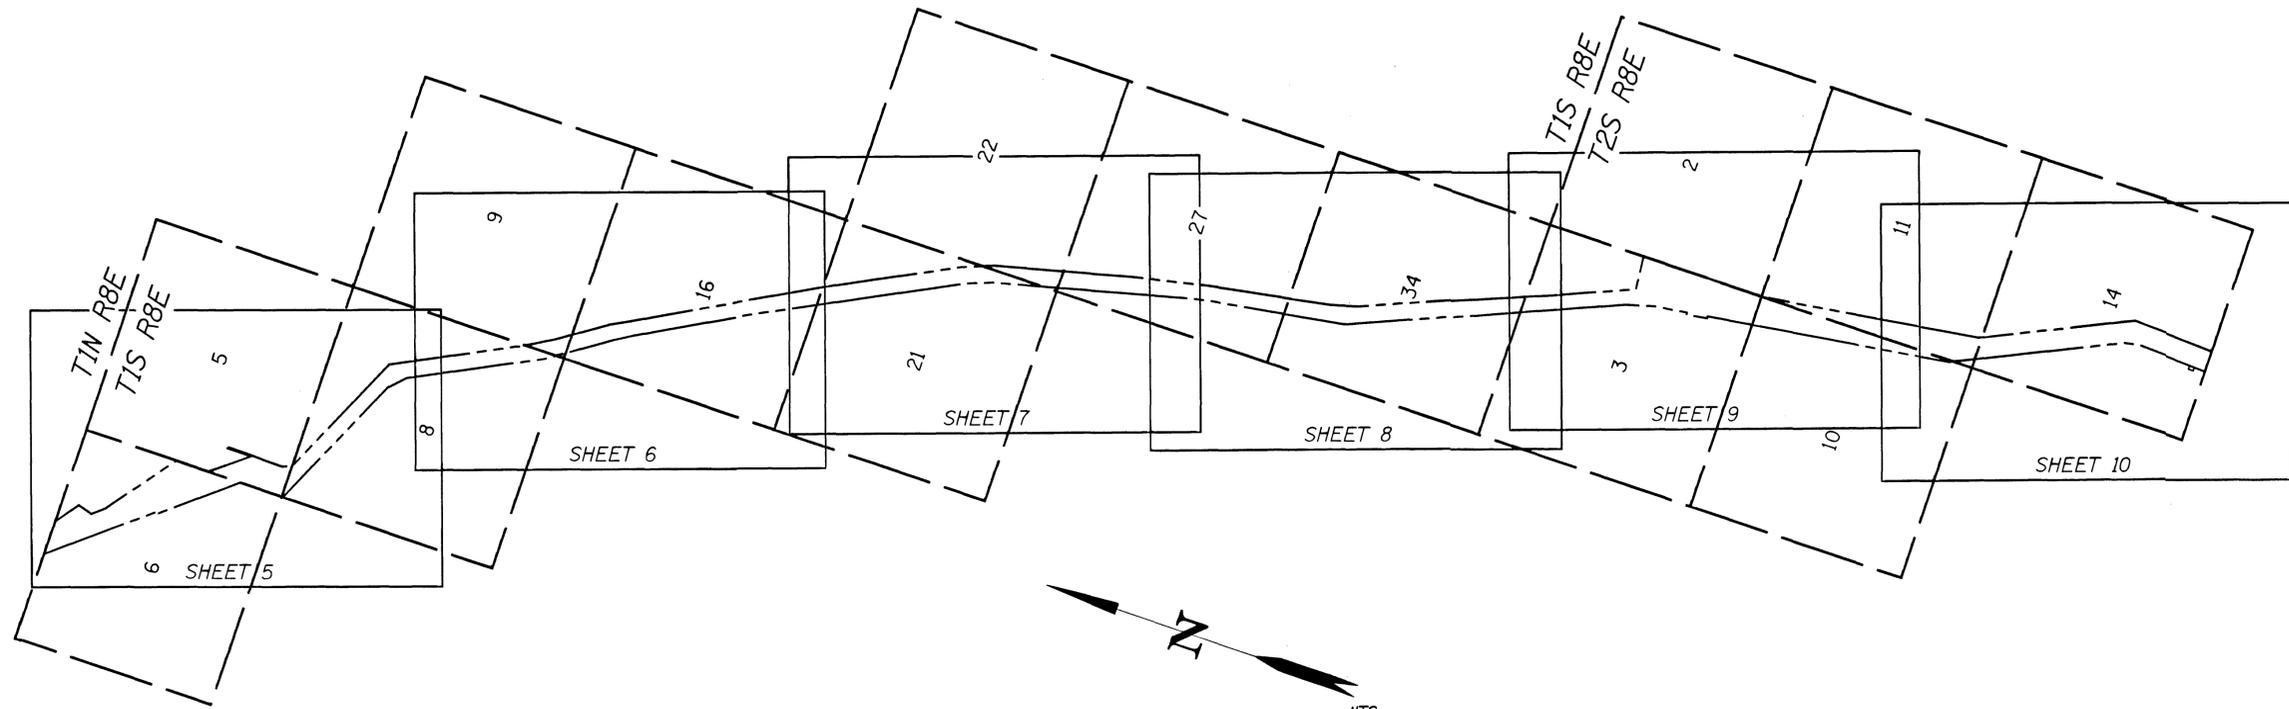

LEGEND

SECTION LINE	---
MID SECTION LINE	---
CAP CENTERLINE	---
CAP RIGHT OF WAY	---
PARCEL BOUNDARY	---
FENCE	---
CENTERLINE OF FLOOD RETENTION STRUCTURE	---
GRAVEL ROAD EDGE	---
SRP EASEMENT	---
FIBER OPTIC EASEMENT	---
ROADWAY RIGHT OF WAY	---
OVERHEAD POWER	OP
FOUND MONUMENT	●
MONUMENT NOT FOUND	○
SET FCDMC BC IN CONC.	⊗
SET MONUMENT AS NOTED	⊗
Alumn.	ALUMINUM
BOR	BUREAU OF RECLAMATION
(C)	CALCULATED
CAP	CENTRAL ARIZONA PROJECT
cen.	CENTER
£	CENTERLINE
CONC.	CONCRETE
Cor.	CORNER
Δ	CENTRAL ANGLE
DKT	DOCKET
DOC.	RECORDED DOCUMENT
FCDMC	FLOOD CONTROL DISTRICT OF MARICOPA COUNTY
Fd.	FOUND
GLO	GENERAL LAND OFFICE
ID	IDENTIFYING REGISTRANT NO.
L	LENGTH
Mkd.	MARKED OR STAMPED
(M)	MEASURED
O & M	OPERATION & MAINTENANCE
PG	PAGE
P.C.R.	PINAL COUNTY RECORDER
R	RADIUS
SMCF	SUPERSTITION MOUNTAINS COMMUNITY FACILITIES
SRP	SALT RIVER PROJECT
Twp.	TOWNSHIP



STATE OF ARIZONA } ss 2 of 11
 COUNTY OF PINAL }
 I hereby certify that the within instrument is filed in the official records of this County in Fee No. 2010-061022 Date 6/30/10
 Request of: Geomatrics Consulting Group
 Witness my hand and official seal.
 Laura Dean-Lyle, Pinal County Recorder
 By: Ryan Gable Deputy



Geomatrics Consulting Group, Inc.
 1745 West Deer Valley Road, Suite 108, Phoenix, Arizona 85027
 Office 602.960.0921 Fax 602.960.0925 www.geomatricsinc.com

RECORD OF SURVEY CAP - FCDMC BOUNDARY PINAL COUNTY, ARIZONA

PROJECT NO.: 101300	FILE: CAP - PVR
DRAWN BY: J. HUNTER	DATE: JUNE 29, 2010
CHECKED BY: R. BARBALA	SHEET: 2 OF 11

EXPIRES 3/31/2011

**RECORD LEGAL DESCRIPTIONS
SALT-GILA AQUEDUCT**

DOCKET 1175 PAGES 123-131 RECORDS OF PINAL COUNTY RECORDER'S OFFICE

CENTRAL ARIZONA PROJECT TRACT NO. SG-2-B:

A PARCEL OF LAND IN SECTION SIX (6), TOWNSHIP ONE (1) SOUTH, RANGE EIGHT (8) EAST, GILA AND SALT RIVER MERIDIAN, CONTAINING AN AREA OF 70.83 ACRES, MORE OR LESS, AND BEING MORE PARTICULARLY DESCRIBED AS FOLLOWS:
BEGINNING AT A POINT IN THE NORTH BOUNDARY OF SAID SECTION 6 THAT BEARS SOUTH 89°44'43" WEST 2302.86 FEET FROM THE NORTHEAST CORNER OF SAID SECTION 6;
THENCE FROM SAID POINT OF BEGINNING AND LEAVING SAID NORTH BOUNDARY SOUTH 53°52'28" EAST 679.26 FEET;
THENCE SOUTH 16°28'15" WEST 360.47 FEET;
THENCE SOUTH 39°50'17" EAST 349.92 FEET;
THENCE SOUTH 53°11'42" EAST 2047.48 FEET TO THE EAST QUARTER CORNER OF SAID SECTION 6;
THENCE FROM SAID QUARTER CORNER AND ALONG THE EAST BOUNDARY OF THE SW¼ OF SAID SECTION 6 SOUTH 00°15'28" EAST 1805.40 FEET TO A POINT IN SAID EAST BOUNDARY THAT BEARS NORTH 00°15'28" WEST 1036.14 FEET FROM THE SOUTHEAST CORNER OF SAID SECTION 6;
THENCE LEAVING SAID EAST BOUNDARY NORTH 39°50'17" WEST 2070.41 FEET TO A POINT IN THE EAST BOUNDARY OF THE NW¼ SE¼ OF SAID SECTION 6;
THENCE ALONG SAID EAST BOUNDARY NORTH 00°15'56" WEST 10.30 FEET TO THE NORTHEAST CORNER OF SAID NW¼ SE¼;
THENCE FROM SAID NORTHEAST CORNER AND ALONG THE EAST-WEST MIDSECTION LINE NORTH 89°46'14" EAST 56.37 FEET;
THENCE LEAVING SAID MIDSECTION LINE NORTH 39°50'17" WEST 2920.97 FEET TO A POINT IN SAID NORTH BOUNDARY OF SAID SECTION 6;
THENCE ALONG SAID NORTH BOUNDARY NORTH 89°44'43" EAST 824.04 FEET TO THE POINT OF BEGINNING.

CENTRAL ARIZONA PROJECT TRACT NO. SG-2-8A:

A PARCEL OF LAND IN THE SOUTHWEST QUARTER (SW¼) OF SECTION FIVE (5), TOWNSHIP ONE (1) SOUTH, RANGE EIGHT (8) EAST, GILA AND SALT RIVER MERIDIAN, CONTAINING AN AREA OF 29.34 ACRES, MORE OR LESS, AND BEING MORE PARTICULARLY DESCRIBED AS FOLLOWS:
BEGINNING AT THE SOUTHWEST CORNER OF SAID SECTION 5;
THENCE FROM SAID POINT OF BEGINNING AND ALONG THE WEST BOUNDARY OF SAID SW¼ NORTH 00°15'28" WEST 2084.34 FEET;
THENCE LEAVING SAID WEST BOUNDARY SOUTH 53°52'27" EAST 873.85 FEET;
THENCE SOUTH 00°29'57" WEST 1343.08 FEET;
THENCE SOUTH 22°13'10" EAST 240.56 FEET TO A POINT IN THE SOUTH BOUNDARY OF SAID SW¼;
THENCE ALONG SAID SOUTH BOUNDARY SOUTH 89°44'55" WEST 775.72 FEET TO THE POINT OF BEGINNING.

CENTRAL ARIZONA PROJECT TRACT NO. SG-2-8B:

A PARCEL OF LAND IN SECTION EIGHT (8), TOWNSHIP ONE (1) SOUTH, RANGE EIGHT (8) EAST, GILA AND SALT RIVER MERIDIAN, CONTAINING AN AREA OF 61.00 ACRES, MORE OR LESS, AND BEING MORE PARTICULARLY DESCRIBED AS FOLLOWS:
BEGINNING AT THE NORTHWEST CORNER OF SAID SECTION 8;
THENCE ALONG THE NORTH BOUNDARY OF THE NORTHWEST QUARTER OF SAID SECTION 8 NORTH 89°44'55" EAST 775.72 FEET;
THENCE LEAVING SAID NORTH BOUNDARY SOUTH 65°29'18" EAST 3353.59 FEET;
THENCE SOUTH 27°00'34" EAST 3262.09 FEET TO A POINT IN THE EAST BOUNDARY OF THE SOUTHEAST QUARTER OF SAID SECTION 8 THAT BEARS SOUTH 00°13'55" EAST 1676.05 FEET FROM THE EAST QUARTER CORNER;
THENCE ALONG SAID EAST BOUNDARY SOUTH 00°13'55" EAST 762.74 FEET;
THENCE LEAVING SAID EAST BOUNDARY NORTH 34°17'16" WEST 286.56 FEET;
THENCE NORTH 27°00'34" WEST 3310.96 FEET;
THENCE NORTH 46°14'48" WEST 497.46 FEET;
THENCE NORTH 65°29'18" WEST 3612.64 FEET TO A POINT IN THE WEST BOUNDARY OF SAID NORTHWEST QUARTER;
THENCE ALONG SAID WEST BOUNDARY NORTH 00°17'04" WEST 27.53 FEET TO THE POINT OF BEGINNING.

CENTRAL ARIZONA PROJECT TRACT NO. SG-2-8C:

A PARCEL OF LAND IN THE SOUTHWEST QUARTER (SW¼) OF SECTION NINE (9), TOWNSHIP ONE (1) SOUTH, RANGE EIGHT (8) EAST, GILA AND SALT RIVER MERIDIAN, CONTAINING AN AREA OF 6.04 ACRES, MORE OR LESS, AND BEING MORE PARTICULARLY DESCRIBED AS FOLLOWS:
BEGINNING AT A POINT IN THE WEST BOUNDARY OF SAID SW¼ THAT BEARS SOUTH 00°13'55" EAST 1676.05 FEET FROM THE WEST QUARTER CORNER OF SAID SECTION 9;
THENCE FROM SAID POINT OF BEGINNING AND LEAVING SAID WEST BOUNDARY SOUTH 27°00'34" EAST 19.62 FEET;
THENCE SOUTH 30°38'55" EAST 704.38 FEET;
THENCE SOUTH 34°17'16" EAST 409.41 FEET TO A POINT IN THE SOUTH BOUNDARY OF SAID SW¼ THAT BEARS SOUTH 89°43'24" WEST 2049.87 FEET FROM THE SOUTH QUARTER CORNER OF SAID SECTION 9;
THENCE ALONG SAID SOUTH BOUNDARY SOUTH 89°43'24" WEST 458.35 FEET;
THENCE LEAVING SAID SOUTH BOUNDARY NORTH 34°17'16" WEST 243.53 FEET TO A POINT IN SAID WEST BOUNDARY OF SAID SW¼;
THENCE ALONG SAID WEST BOUNDARY NORTH 00°13'55" WEST 762.74 FEET TO THE POINT OF BEGINNING.

CENTRAL ARIZONA PROJECT TRACT NO. SG-2-8D:

A PARCEL OF LAND IN SECTION SIXTEEN (16), TOWNSHIP ONE (1) SOUTH, RANGE EIGHT (8) EAST, GILA AND SALT RIVER MERIDIAN, CONTAINING AN AREA OF 50.56 ACRES, MORE OR LESS, AND BEING MORE PARTICULARLY DESCRIBED AS FOLLOWS:
BEGINNING AT A POINT IN THE NORTH BOUNDARY OF THE NORTHWEST QUARTER OF SAID SECTION 16 THAT BEARS SOUTH 89°43'24" WEST 2049.87" FROM THE NORTH QUARTER CORNER OF SAID SECTION 16;
THENCE LEAVING SAID NORTH BOUNDARY SOUTH 34°17'16" EAST 906.20 FEET;
THENCE SOUTH 28°27'17" EAST 516.36 FEET;
THENCE SOUTH 29°16'28" EAST 2796.65 FEET;
THENCE SOUTH 28°16'19" EAST 205.62 FEET;
THENCE SOUTH 29°00'09" EAST 1652.87 FEET TO A POINT IN THE SOUTH BOUNDARY OF THE SOUTHEAST QUARTER OF SAID SECTION 16 THAT BEARS SOUTH 89°42'45" WEST 1694.61 FEET FROM THE SOUTHEAST CORNER OF SAID SECTION 16;
THENCE ALONG SAID SOUTH BOUNDARY SOUTH 89°42'45" WEST 448.79 FEET;
THENCE LEAVING SAID SOUTH BOUNDARY NORTH 27°16'10" WEST 1448.49 FEET;
THENCE NORTH 28°16'19" WEST 193.37 FEET;
THENCE NORTH 29°16'28" WEST 2796.65 FEET;
THENCE NORTH 31°46'52" EAST 483.57 FEET;
THENCE NORTH 34°17'16" WEST 1162.59 FEET TO A POINT IN SAID NORTH BOUNDARY OF SAID NORTHWEST QUARTER;
THENCE ALONG SAID NORTH BOUNDARY NORTH 89°43'24" EAST 458.35 FEET TO THE POINT OF BEGINNING.

CENTRAL ARIZONA PROJECT TRACT NO. SG-2-8E:

A PARCEL OF LAND IN THE EAST HALF (E1/2) OF SECTION TWENTY-ONE (21), TOWNSHIP ONE (1) SOUTH, RANGE EIGHT (8) EAST, GILA AND SALT RIVER MERIDIAN, CONTAINING AN AREA OF 41.87 ACRES, MORE OR LESS, AND BEING MORE PARTICULARLY DESCRIBED AS FOLLOWS:
BEGINNING AT A POINT IN THE NORTH BOUNDARY OF SAID E1/2 OF SAID SECTION 21 THAT BEARS NORTH 89°42'45" EAST 499.00 FEET FROM THE NORTH QUARTER CORNER OF SAID SECTION 21;
THENCE FROM SAID POINT OF BEGINNING AND ALONG SAID NORTH BOUNDARY NORTH 89°42'45" EAST 448.79 FEET;
THENCE LEAVING SAID NORTH BOUNDARY SOUTH 27°16'10" EAST 3415.03 FEET;
THENCE SOUTH 20°49'59" EAST 406.23 FEET TO A POINT IN THE EAST BOUNDARY OF SAID E 1/2;
THENCE ALONG SAID EAST BOUNDARY SOUTH 00°14'38" EAST 1506.97 FEET TO A POINT THAT BEARS NORTH 00°14'38" WEST 351.19 FEET FROM THE SOUTHEAST CORNER OF SAID SECTION 21;
THENCE LEAVING SAID EAST BOUNDARY NORTH 14°23'48" WEST 1182.25 FEET;
THENCE NORTH 20°49'59" WEST 597.31 FEET;
THENCE NORTH 27°16'10" WEST 3618.65 FEET TO THE POINT OF BEGINNING.

CENTRAL ARIZONA PROJECT TRACT NO. SG-2-8F:

A PARCEL OF LAND IN THE SOUTHWEST QUARTER (SW¼) OF SECTION TWENTY-TWO (22), TOWNSHIP ONE (1) SOUTH, RANGE EIGHT (8) EAST, GILA AND SALT RIVER MERIDIAN, CONTAINING AN AREA OF 10.93 ACRES, MORE OR LESS, AND BEING MORE PARTICULARLY DESCRIBED AS FOLLOWS:
BEGINNING AT A POINT IN THE WEST BOUNDARY OF SAID SECTION 22 THAT BEARS NORTH 00°14'38" WEST 351.19 FEET FROM THE SOUTHWEST CORNER OF SAID SECTION 22;
THENCE FROM SAID POINT OF BEGINNING AND ALONG SAID WEST BOUNDARY NORTH 00°14'38" WEST 1506.97 FEET;
THENCE LEAVING SAID WEST BOUNDARY SOUTH 20°49'59" EAST 280.75 FEET;
THENCE SOUTH 14°23'48" EAST 1645.76 FEET TO A POINT IN THE SOUTH BOUNDARY OF SAID SW¼ OF SAID SECTION 22;
THENCE ALONG SAID SOUTH BOUNDARY SOUTH 89°48'31" WEST 412.56 FEET TO A POINT THAT BEARS NORTH 89°48'31" EAST 88.58 FEET FROM THE SOUTHWEST CORNER OF SAID SECTION 22;
THENCE LEAVING SAID SOUTH BOUNDARY NORTH 14°23'48" WEST 362.26 FEET TO THE POINT OF BEGINNING.

CENTRAL ARIZONA PROJECT TRACT NO. SG-2-8G:

A PARCEL OF LAND IN THE WEST HALF (W1/2) OF SECTION TWENTY-SEVEN (27), TOWNSHIP ONE (1) SOUTH, RANGE EIGHT (8) EAST, GILA AND SALT RIVER MERIDIAN, CONTAINING AN AREA OF 46.81 ACRES, MORE OR LESS, AND BEING MORE PARTICULARLY DESCRIBED AS FOLLOWS:
BEGINNING AT A POINT IN THE NORTH BOUNDARY OF SAID W1/2 THAT BEARS NORTH 89°48'31" EAST 88.58 FEET FROM THE NORTHWEST CORNER OF SAID SECTION 27;
THENCE FROM SAID POINT OF BEGINNING AND ALONG SAID NORTH BOUNDARY NORTH 89°48'31" EAST 412.56 FEET;
THENCE LEAVING SAID NORTH BOUNDARY SOUTH 14°23'48" EAST 1645.20 FEET;
THENCE SOUTH 12°20'11" EAST 1390.54 FEET;
THENCE SOUTH 11°39'16" EAST 562.50 FEET;
THENCE SOUTH 09°56'02" EAST 1803.79 FEET TO A POINT IN THE SOUTH BOUNDARY OF SAID W1/2 THAT BEARS SOUTH 89°48'07" WEST 1031.21 FEET FROM THE SOUTH QUARTER CORNER OF SAID SECTION 27;
THENCE ALONG SAID SOUTH BOUNDARY SOUTH 89°48'07" WEST 386.58 FEET;
THENCE LEAVING SAID SOUTH BOUNDARY NORTH 08°54'44" WEST 1744.93 FEET;
THENCE NORTH 11°39'16" WEST 529.02 FEET;
THENCE NORTH 14°23'48" WEST 3136.08 FEET TO THE POINT OF BEGINNING.

CENTRAL ARIZONA PROJECT TRACT NO. SG-2-8H:

A PARCEL OF LAND IN SECTION THIRTY-FOUR (34), TOWNSHIP ONE (1) SOUTH, RANGE EIGHT (8) EAST, GILA AND SALT RIVER MERIDIAN, CONTAINING AN AREA OF 50.74 ACRES, MORE OR LESS, AND BEING MORE PARTICULARLY DESCRIBED AS FOLLOWS:
BEGINNING AT A POINT IN THE NORTH BOUNDARY OF THE NORTHWEST QUARTER OF SAID SECTION 34 THAT BEARS NORTH 89°48'07" EAST 1223.84 FEET FROM THE NORTHWEST CORNER OF SAID SECTION 34;
THENCE ALONG SAID NORTH BOUNDARY NORTH 89°48'07" EAST 386.58 FEET;
THENCE LEAVING SAID NORTH BOUNDARY SOUTH 09°56'02" EAST 999.77 FEET;
THENCE SOUTH 16°03'03" EAST 662.22 FEET;
THENCE SOUTH 23°11'22" EAST 1544.08 FEET;
THENCE SOUTH 22°14'04" EAST 2415.33 FEET TO A POINT IN THE SOUTH BOUNDARY OF THE SOUTHEAST QUARTER OF SAID SECTION 34;
THENCE ALONG SAID SOUTH BOUNDARY SOUTH 89°47'28" WEST 390.70 FEET TO A POINT IN SAID SOUTH BOUNDARY THAT BEARS NORTH 89°47'28" EAST 433.73 FEET FROM THE SOUTH QUARTER CORNER OF SAID SECTION 34;
THENCE LEAVING SAID SOUTH BOUNDARY NORTH 23°11'22" WEST 4190.32 FEET;
THENCE NORTH 08°54'44" WEST 1441.97 FEET TO THE POINT OF BEGINNING.

CENTRAL ARIZONA PROJECT TRACT NO. SG-2-8J:

A PARCEL OF LAND IN THE EAST HALF (E1/2) OF SECTION THREE (3), TOWNSHIP TWO (2) SOUTH, RANGE EIGHT (8) EAST, GILA AND SALT RIVER MERIDIAN, CONTAINING AN AREA OF 83.51 ACRES, MORE OR LESS, AND BEING MORE PARTICULARLY DESCRIBED AS FOLLOWS:
BEGINNING AT A POINT IN THE NORTH BOUNDARY OF SAID E1/2 OF SAID SECTION 3 THAT BEARS NORTH 89°47'28" EAST 433.73 FEET FROM THE NORTH QUARTER CORNER OF SAID SECTION 3;
THENCE LEAVING SAID POINT OF BEGINNING AND ALONG SAID NORTH BOUNDARY NORTH 89°47'28" EAST 390.70 FEET;
THENCE LEAVING SAID NORTH BOUNDARY SOUTH 22°14'04" EAST 584.64 FEET;
THENCE SOUTH 23°11'22" EAST 2045.52 FEET;
THENCE NORTH 83°48'37" EAST 802.16 FEET TO A POINT IN THE EAST BOUNDARY OF SAID SECTION 3;
THENCE ALONG SAID EAST BOUNDARY SOUTH 00°10'19" EAST 2965.69 FEET TO THE SOUTHEAST CORNER OF SAID SECTION 3;
THENCE ALONG THE SOUTH BOUNDARY OF SAID E1/2 SOUTH 89°36'35" WEST 708.77 FEET;
THENCE LEAVING SAID SOUTH BOUNDARY NORTH 08°13'38" WEST 1075.11 FEET;
THENCE SOUTH 81°46'21" WEST 49.99 FEET;
THENCE NORTH 08°13'38" WEST 499.94 FEET;
THENCE NORTH 81°46'21" EAST 49.99 FEET;
THENCE NORTH 08°13'38" WEST 770.63 FEET;
THENCE NORTH 15°42'30" WEST 693.80 FEET;
THENCE NORTH 23°11'22" WEST 2518.03 FEET TO THE POINT OF BEGINNING.

CENTRAL ARIZONA PROJECT TRACT NO. SG-2-8K:

A PARCEL OF LAND IN THE EAST HALF (E1/2) OF SECTION TEN (10), TOWNSHIP TWO (2) SOUTH, RANGE EIGHT (8) EAST, GILA AND SALT RIVER MERIDIAN, CONTAINING AN AREA OF 40.89 ACRES, MORE OR LESS, AND BEING MORE PARTICULARLY DESCRIBED AS FOLLOWS:
BEGINNING AT THE NORTHEAST CORNER OF SAID SECTION 10;
THENCE FROM SAID POINT OF BEGINNING AND ALONG THE EAST BOUNDARY OF THE NORTHEAST QUARTER OF SAID SECTION 10 SOUTH 00°09'09" EAST 2640.96 FEET TO THE EAST QUARTER CORNER;
THENCE ALONG THE EAST BOUNDARY OF THE SOUTHEAST QUARTER OF SAID SECTION 10 SOUTH 00°16'04" EAST 2173.41 FEET TO A POINT IN THE EAST BOUNDARY THAT BEARS NORTH 00°16'04" WEST 467.57 FEET FROM THE SOUTHEAST CORNER OF SAID SECTION 10;
THENCE LEAVING SAID EAST BOUNDARY NORTH 25°11'50" WEST 103.59 FEET;
THENCE NORTH 08°13'38" WEST 4764.81 FEET TO A POINT IN THE NORTH BOUNDARY OF SAID E1/2;
THENCE ALONG SAID NORTH BOUNDARY NORTH 89°36'35" EAST 708.77 FEET TO THE POINT OF BEGINNING.

CENTRAL ARIZONA PROJECT TRACT NO. SG-2-8M:

A PARCEL OF LAND IN THE WEST HALF (W1/2) OF SECTION ELEVEN (11), TOWNSHIP TWO (2) SOUTH, RANGE EIGHT (8) EAST, GILA AND SALT RIVER MERIDIAN, CONTAINING AN AREA OF 43.82 ACRES, MORE OR LESS, AND BEING MORE PARTICULARLY DESCRIBED AS FOLLOWS:
BEGINNING AT A POINT IN THE WEST BOUNDARY OF THE NORTHWEST QUARTER OF SAID SECTION 11 THAT BEARS SOUTH 00°09'09" EAST 15.93 FEET FROM THE NORTHWEST CORNER OF SAID SECTION 11;
THENCE FROM SAID POINT OF BEGINNING AND LEAVING SAID WEST BOUNDARY SOUTH 08°13'38" EAST 5232.91 FEET;
THENCE SOUTH 25°11'50" EAST 88.48 FEET TO A POINT IN THE SOUTH BOUNDARY OF SAID W1/2;
THENCE ALONG SAID SOUTH BOUNDARY SOUTH 89°29'16" WEST 550.29 FEET TO A POINT IN SAID SOUTH BOUNDARY THAT BEARS NORTH 89°29'16" EAST 216.90 FEET FROM THE SOUTHWEST CORNER OF SAID SECTION 11;
THENCE LEAVING SAID SOUTH BOUNDARY NORTH 25°11'50" WEST 514.59 FEET TO A POINT IN THE WEST BOUNDARY OF THE SOUTHEAST QUARTER OF SAID SECTION 11;
THENCE ALONG SAID WEST BOUNDARY NORTH 00°16'04" WEST 2173.41 FEET TO THE WEST QUARTER CORNER;
THENCE ALONG THE WEST BOUNDARY OF THE NORTHWEST QUARTER NORTH 00°09'09" WEST 2625.03 FEET TO THE POINT OF BEGINNING.

CENTRAL ARIZONA PROJECT TRACT NO. SG-2-8N:

A PARCEL OF LAND IN THE WEST HALF (W1/2) OF SECTION FOURTEEN (14), TOWNSHIP TWO (2) SOUTH, RANGE EIGHT (8) EAST, GILA AND SALT RIVER MERIDIAN, CONTAINING AN AREA OF 64.77 ACRES, MORE OR LESS, AND BEING MORE PARTICULARLY DESCRIBED AS FOLLOWS:
BEGINNING AT A POINT IN THE NORTH BOUNDARY OF SAID W1/2 THAT BEARS NORTH 89°29'16" EAST 216.90 FEET FROM THE NORTHWEST CORNER OF SAID SECTION 14;
THENCE LEAVING SAID POINT OF BEGINNING AND ALONG SAID NORTH BOUNDARY NORTH 89°29'16" EAST 550.29 FEET;
THENCE LEAVING SAID NORTH BOUNDARY SOUTH 25°11'50" EAST 3658.94 FEET;
THENCE SOUTH 02°20'42" WEST 1963.65 FEET TO A POINT IN THE SOUTH BOUNDARY OF SAID W1/2 THAT BEARS SOUTH 89°28'47" WEST 421.50 FEET FROM THE SOUTH QUARTER CORNER OF SAID SECTION 14;
THENCE ALONG SAID SOUTH BOUNDARY SOUTH 89°28'47" WEST 500.51 FEET;
THENCE LEAVING SAID SOUTH BOUNDARY NORTH 02°20'42" EAST 1680.96 FEET;
THENCE NORTH 11°26'01" WEST 359.42 FEET;
THENCE NORTH 25°11'50" WEST 3581.34 FEET TO THE POINT OF BEGINNING.



STATE OF ARIZONA } ss 3 of 11
COUNTY OF PINAL }
I hereby certify that the within instrument is filed in the official records of this County in File No. 2010-00118 Date 6/29/2010 Request of Geomatics Consulting Group Witness my hand and official seal: Laura Dean-Lytle Pinal County Recorder Deputy



EXPIRES 3/31/2011

Geomatics Consulting Group, Inc.
1745 West Deer Valley Road, Suite 108, Phoenix, Arizona 85027
Office 602.960.0261 Fax 602.960.0505 www.geomaticsconsultinggroup.com

**RECORD OF SURVEY
CAP - FCDMC BOUNDARY
PINAL COUNTY, ARIZONA**

PROJECT NO.:	101300	FILE:	CAP - PVR
DRAWN BY:	J. HUNTER	DATE:	JUNE 29, 2010
CHECKED BY:	R. BARBALA	SHEET:	3 OF 11

RECORDS TABLE

MARICOPA COUNTY RECORDER'S OFFICE			
DATE	RECORDING NO.	TITLE	FIRM/AGENCY
5-1966	DKT 6367 PG 748	PERMANENT EASEMENT	ARIZONA STATE LAND DEPARTMENT
1-2002	2002-0022069	LAND USE LICENSE	QWEST
PINAL COUNTY RECORDER'S OFFICE			
DATE	RECORDING NO.	TITLE	FIRM/AGENCY
7-1983	DKT 1175 PG 123	DEED OF RELINQUISHMENT	STATE OF ARIZONA
9-1984	DKT 1246 PG 574	DEED OF RELINQUISHMENT	STATE OF ARIZONA
10-1985	DKT 1318 PG 674	NOTICE OF EXERCISE OF RESERVED RIGHT OF WAY	UNITED STATES OF AMERICA
6-1988	BK 2 OF SURVEYS PG 48	RECORD OF SURVEY	COOPER CONSULTANT, INC.
12-1990	DKT 1716 PG 518	QUITCLAIM DEED	UNITED STATES OF AMERICA
12-1992	BK 2 OF SURVEYS PG 147	MAP SHOWING UTILITY EASEMENTS	ENGINEERING, SURVEYING & PLANNING, INC.
6-1993	DKT 1923 PG 128	GRANT OF ROAD EASEMENT	UNITED STATES DEPARTMENT OF INTERIOR
2-2000	2000-006452	QUITCLAIM DEED	UNITED STATES OF AMERICA
9-2004	2004-081828	RECORD OF SURVEY	CAN-AM ENGINEERING GEOMATICS
10-2004	2004-087359	ARIZONA LAND SURVEY CORNER RECORD	CENTRAL ARIZONA PROJECT
5-2006	2006-076027A	RESULTS OF SURVEY	SALT RIVER PROJECT
12-2006	2006-175896	RESOLUTION NO. 120606-LUL	PINAL COUNTY
4-2007	2007-046937	RIGHT OF WAY NO. 14-110206	ARIZONA STATE LAND DEPARTMENT
4-2007	2007-046938	RIGHT OF WAY NO. 14-110140	ARIZONA STATE LAND DEPARTMENT
10-2007	2007-114452	RIGHT OF WAY NO. 18-112028	ARIZONA STATE LAND DEPARTMENT
12-2007	2007-137899	RECORD OF SURVEY	ABILITY LAND SURVEYING, INC.
1-2008	2008-007616	RIGHT OF WAY NO. 16-110965	ARIZONA STATE LAND DEPARTMENT
2-2008	2008-017210	LAND USE LICENSE	CENTRAL ARIZONA WATER CONSERVATION DISTRICT
3-2008	2008-020703A	AMENDED RESULTS OF SURVEY	SALT RIVER PROJECT
7-2008	2008-067576	AMENDMENT TO RIGHT OF WAY NO. 14-110785	ARIZONA STATE LAND DEPARTMENT
8-2008	2008-076344	RESOLUTION NO. 080608-SLD-A	PINAL COUNTY
9-2008	2008-089266	RIGHT OF WAY NO. 14-111649	ARIZONA STATE LAND DEPARTMENT
10-2008	2008-099407	ARIZONA LAND SURVEY CORNER RECORD	CENTRAL ARIZONA PROJECT
10-2008	2008-099408	ARIZONA LAND SURVEY CORNER RECORD	CENTRAL ARIZONA PROJECT
10-2008	2008-099409	ARIZONA LAND SURVEY CORNER RECORD	CENTRAL ARIZONA PROJECT
10-2008	2008-099410	ARIZONA LAND SURVEY CORNER RECORD	CENTRAL ARIZONA PROJECT
12-2008	2008-114569	ARIZONA LAND SURVEY CORNER RECORD	CENTRAL ARIZONA PROJECT
12-2008	2008-114570	ARIZONA LAND SURVEY CORNER RECORD	CENTRAL ARIZONA PROJECT
12-2008	2008-114571	ARIZONA LAND SURVEY CORNER RECORD	CENTRAL ARIZONA PROJECT
12-2008	2008-118205	RECORD OF SURVEY	SALT RIVER PROJECT
1-2009	2009-006695	PROPERTY EXCHANGE AGREEMENT	PINAL COUNTY
5-2009	2009-054309	ALTA/ACSM LAND TITLE SURVEY	PINAL COUNTY DEPARTMENT OF PUBLIC WORKS
8-2009	2009-083060	RESULTS OF SURVEY	PINAL COUNTY DEPARTMENT OF PUBLIC WORKS
ARIZONA STATE LAND DEPARTMENT			
DATE	TITLE	FIRM/AGENCY	
7-1955	RIGHT OF WAY NO. 09-1371	PINAL COUNTY	
3-1960	RIGHT OF WAY NO. 09-2432	PINAL COUNTY	
3-1978	LEASE NO. 16-42304	SALT RIVER PROJECT	
8-1986	RIGHT OF WAY NO. 14-94036	SALT RIVER PROJECT	
10-1986	RESULTS OF SURVEY	O'DELL AND ASSOCIATES	
1-1995	PATENT NO. 53-53613-01	SUPERSTITION MOUNTAIN COMMUNITY FACILITIES	
8-1996	RIGHT OF WAY NO. 14-100070	SUPERSTITION MOUNTAIN COMMUNITY FACILITIES	
2-2006	RIGHT OF WAY NO. 14-108816	ARIZONA WATER COMPANY	
5-2006	ALTA/ACSM LAND TITLE SURVEY	URS	
7-2008	ALTA/ACSM LAND TITLE SURVEY	A-TEAM PROFESSIONAL ASSOCIATES, INC.	
CENTRAL ARIZONA PROJECT			
DATE	TITLE	FIRM/AGENCY	
5-1980	SALT-GILA AQUEDUCT PLAN AND PROFILE	UNITED STATES DEPARTMENT OF INTERIOR	
5-1981	SALT-GILA AQUEDUCT RIGHT OF WAY EXHIBIT 344-330-3098	BUREAU OF RECLAMATION	
5-1981	SALT-GILA AQUEDUCT RIGHT OF WAY EXHIBIT 344-330-3099	BUREAU OF RECLAMATION	
5-1981	SALT-GILA AQUEDUCT RIGHT OF WAY EXHIBIT 344-330-3100	BUREAU OF RECLAMATION	
5-1981	SALT-GILA AQUEDUCT RIGHT OF WAY EXHIBIT 344-330-3128	BUREAU OF RECLAMATION	
5-1981	SALT-GILA AQUEDUCT RIGHT OF WAY EXHIBIT 344-330-3129	BUREAU OF RECLAMATION	
5-1981	SALT-GILA AQUEDUCT RIGHT OF WAY EXHIBIT 344-330-3131	BUREAU OF RECLAMATION	
5-1981	SALT-GILA AQUEDUCT RIGHT OF WAY EXHIBIT 344-330-3132	BUREAU OF RECLAMATION	
5-1981	SALT-GILA AQUEDUCT RIGHT OF WAY EXHIBIT 344-330-3133	BUREAU OF RECLAMATION	
5-1981	SALT-GILA AQUEDUCT RIGHT OF WAY EXHIBIT 344-330-3134	BUREAU OF RECLAMATION	
5-1981	SALT-GILA AQUEDUCT RIGHT OF WAY EXHIBIT 344-330-3143	BUREAU OF RECLAMATION	
6-1981	SALT-GILA AQUEDUCT RIGHT OF WAY EXHIBIT 344-330-3144	BUREAU OF RECLAMATION	
6-1981	SALT-GILA AQUEDUCT RIGHT OF WAY EXHIBIT 344-330-3145	BUREAU OF RECLAMATION	
6-1981	SALT-GILA AQUEDUCT RIGHT OF WAY EXHIBIT 344-330-3146	BUREAU OF RECLAMATION	
12-1983	SALT-GILA AQUEDUCT RIGHT OF WAY EXHIBIT 344-330-4084	BUREAU OF RECLAMATION	
8-2005	BOUNDARY SURVEY DRAWING NO. SMR-C-C05859	CENTRAL ARIZONA PROJECT	
N/A	USBR SECTION DIAGRAM SECTION 5 T1S R8E	BUREAU OF RECLAMATION	
N/A	USBR SECTION DIAGRAM SECTION 6 T1S R8E	BUREAU OF RECLAMATION	
N/A	USBR SECTION DIAGRAM SECTION 8 T1S R8E	BUREAU OF RECLAMATION	
N/A	USBR SECTION DIAGRAM SECTION 9 T1S R8E	BUREAU OF RECLAMATION	
N/A	USBR SECTION DIAGRAM SECTION 16 T1S R8E	BUREAU OF RECLAMATION	
N/A	USBR SECTION DIAGRAM SECTION 21 T1S R8E	BUREAU OF RECLAMATION	
N/A	USBR SECTION DIAGRAM SECTION 22 T1S R8E	BUREAU OF RECLAMATION	
N/A	USBR SECTION DIAGRAM SECTION 27 T1S R8E	BUREAU OF RECLAMATION	
N/A	USBR SECTION DIAGRAM SECTION 34 T1S R8E	BUREAU OF RECLAMATION	
N/A	USBR SECTION DIAGRAM SECTION 3 T2S R8E	BUREAU OF RECLAMATION	
N/A	USBR SECTION DIAGRAM SECTION 10 T2S R8E	BUREAU OF RECLAMATION	
N/A	USBR SECTION DIAGRAM SECTION 11 T2S R8E	BUREAU OF RECLAMATION	
N/A	USBR SECTION DIAGRAM SECTION 14 T2S R8E	BUREAU OF RECLAMATION	

**RECORD LEGAL DESCRIPTIONS
SALT-GILA AQUEDUCT (CONT.)**

DOCKET 1246 PAGES 574-577 RECORDS OF PINAL COUNTY RECORDER'S OFFICE

CENTRAL ARIZONA PROJECT TRACT NO. SG-2-8R:

A PARCEL OF LAND IN THE WEST HALF (W1/2) OF SECTION FOURTEEN (14), TOWNSHIP TWO (2) SOUTH, RANGE EIGHT (8) EAST, GILA AND SALT RIVER MERIDIAN, PINAL COUNTY, ARIZONA CONTAINING AN AREA OF 0.23 ACRES, MORE OR LESS, AND BEING MORE PARTICULARLY DESCRIBED AS FOLLOWS; BEGINNING AT A POINT IN THE CENTRAL ARIZONA PROJECT (SALT GILA AQUEDUCT) WESTERLY RIGHTS-OF-WAY BOUNDARY THAT BEARS NORTH 73°59'54" WEST 947.65 FEET FROM THE SOUTH QUARTER CORNER OF SAID SECTION 14; THENCE WESTERLY AND PERPENDICULAR TO SAID WESTERLY BOUNDARY 85.00 FEET; THENCE NORTHERLY AND PARALLEL TO SAID WESTERLY BOUNDARY 120.00 FEET; THENCE EASTERLY AND PERPENDICULAR TO SAID WESTERLY BOUNDARY 85.00 FEET; THENCE ALONG SAID WESTERLY BOUNDARY SOUTH 02°20'42" WEST 120.00 FEET TO THE POINT OF BEGINNING.

**FLOOD CONTROL DISTRICT OF MARICOPA COUNTY
PERMANENT EASEMENT**

DOCKET 6397 PAGE 748 RECORDS OF MARICOPA COUNTY RECORDER'S OFFICE

THE PROPERTY TO WHICH THIS PERMANENT EASEMENT AND RIGHT-OF-WAY, TOGETHER WITH THE AFORESAID RIGHTS AND PERMISSIONS IS GRANTED IS SITUATED WITHIN THE STATE OF ARIZONA AND MORE PARTICULARLY DESCRIBED AS:
THE EAST HALF (1/2) OF SECTION THIRTY-TWO (32) TOWNSHIP ONE (1) NORTH, RANGE EIGHT (8) EAST; SECTIONS TWO (2) AND THREE (3), TOWNSHIP TWO (2) SOUTH, RANGE EIGHT (8) EAST; ALSO SECTIONS FOUR (4), FIVE (5), EIGHT (8), NINE (9), TEN (10), SEVENTEEN (17), SIXTEEN (16), FIFTEEN (15), FOURTEEN (14), THIRTY-FOUR (34), THIRTY-FIVE (35) AND THIRTY-SIX (36), ALL OF TOWNSHIP ONE (1) SOUTH, RANGE EIGHT (8) EAST;
PART OF THE WEST HALF (1/2) OF SECTION THIRTY-TWO (32) TOWNSHIP ONE (1) NORTH, RANGE EIGHT (8) EAST;
SECTION ONE (1), TOWNSHIP TWO (2) SOUTH, RANGE EIGHT (8) EAST;
SECTIONS ELEVEN (11), TWELVE (12) AND THIRTEEN (13), TOWNSHIP TWO (2) SOUTH, RANGE EIGHT (8) EAST;
SECTIONS TEN (10) AND FOURTEEN (14), TOWNSHIP TWO (2) SOUTH, RANGE EIGHT (8) EAST;
SECTIONS SIX (6) AND EIGHTEEN (18), TOWNSHIP ONE (1) SOUTH, RANGE EIGHT (8) EAST;
SECTIONS TWENTY-ONE (21), TWENTY-TWO (22), TWENTY-THREE (23), TWENTY-FIVE (25), TWENTY-SIX (26), TWENTY-SEVEN (27), ALL IN TOWNSHIP ONE (1) SOUTH, RANGE EIGHT (8) EAST;



STATE OF ARIZONA } ss 4 of 11
COUNTY OF PINAL }
I hereby certify that the within instrument is filed in the official records of this County in Fee No. 2010-061985 Date 6/30/2010 Request of: Geomatics Consulting Group, Inc. Witness my hand and official seal.
By: *Ryan Deak* Pinal County Recorder Deputy




EXPIRES 3/31/2011

Geomatics Consulting Group, Inc.
1745 West Deer Valley Road, Suite 108, Phoenix, Arizona 85027
Office 623.580.0921 Fax 623.580.8855 www.geomaticsconsultinggroup.com

**RECORD OF SURVEY
CAP - FCDMC BOUNDARY
PINAL COUNTY, ARIZONA**

PROJECT NO.: 101300 FILE: CAP - PVR
DRAWN BY: J. HUNTER DATE: JUNE 29, 2010
CHECKED BY: R. BARBALA SHEET: 4 OF 11

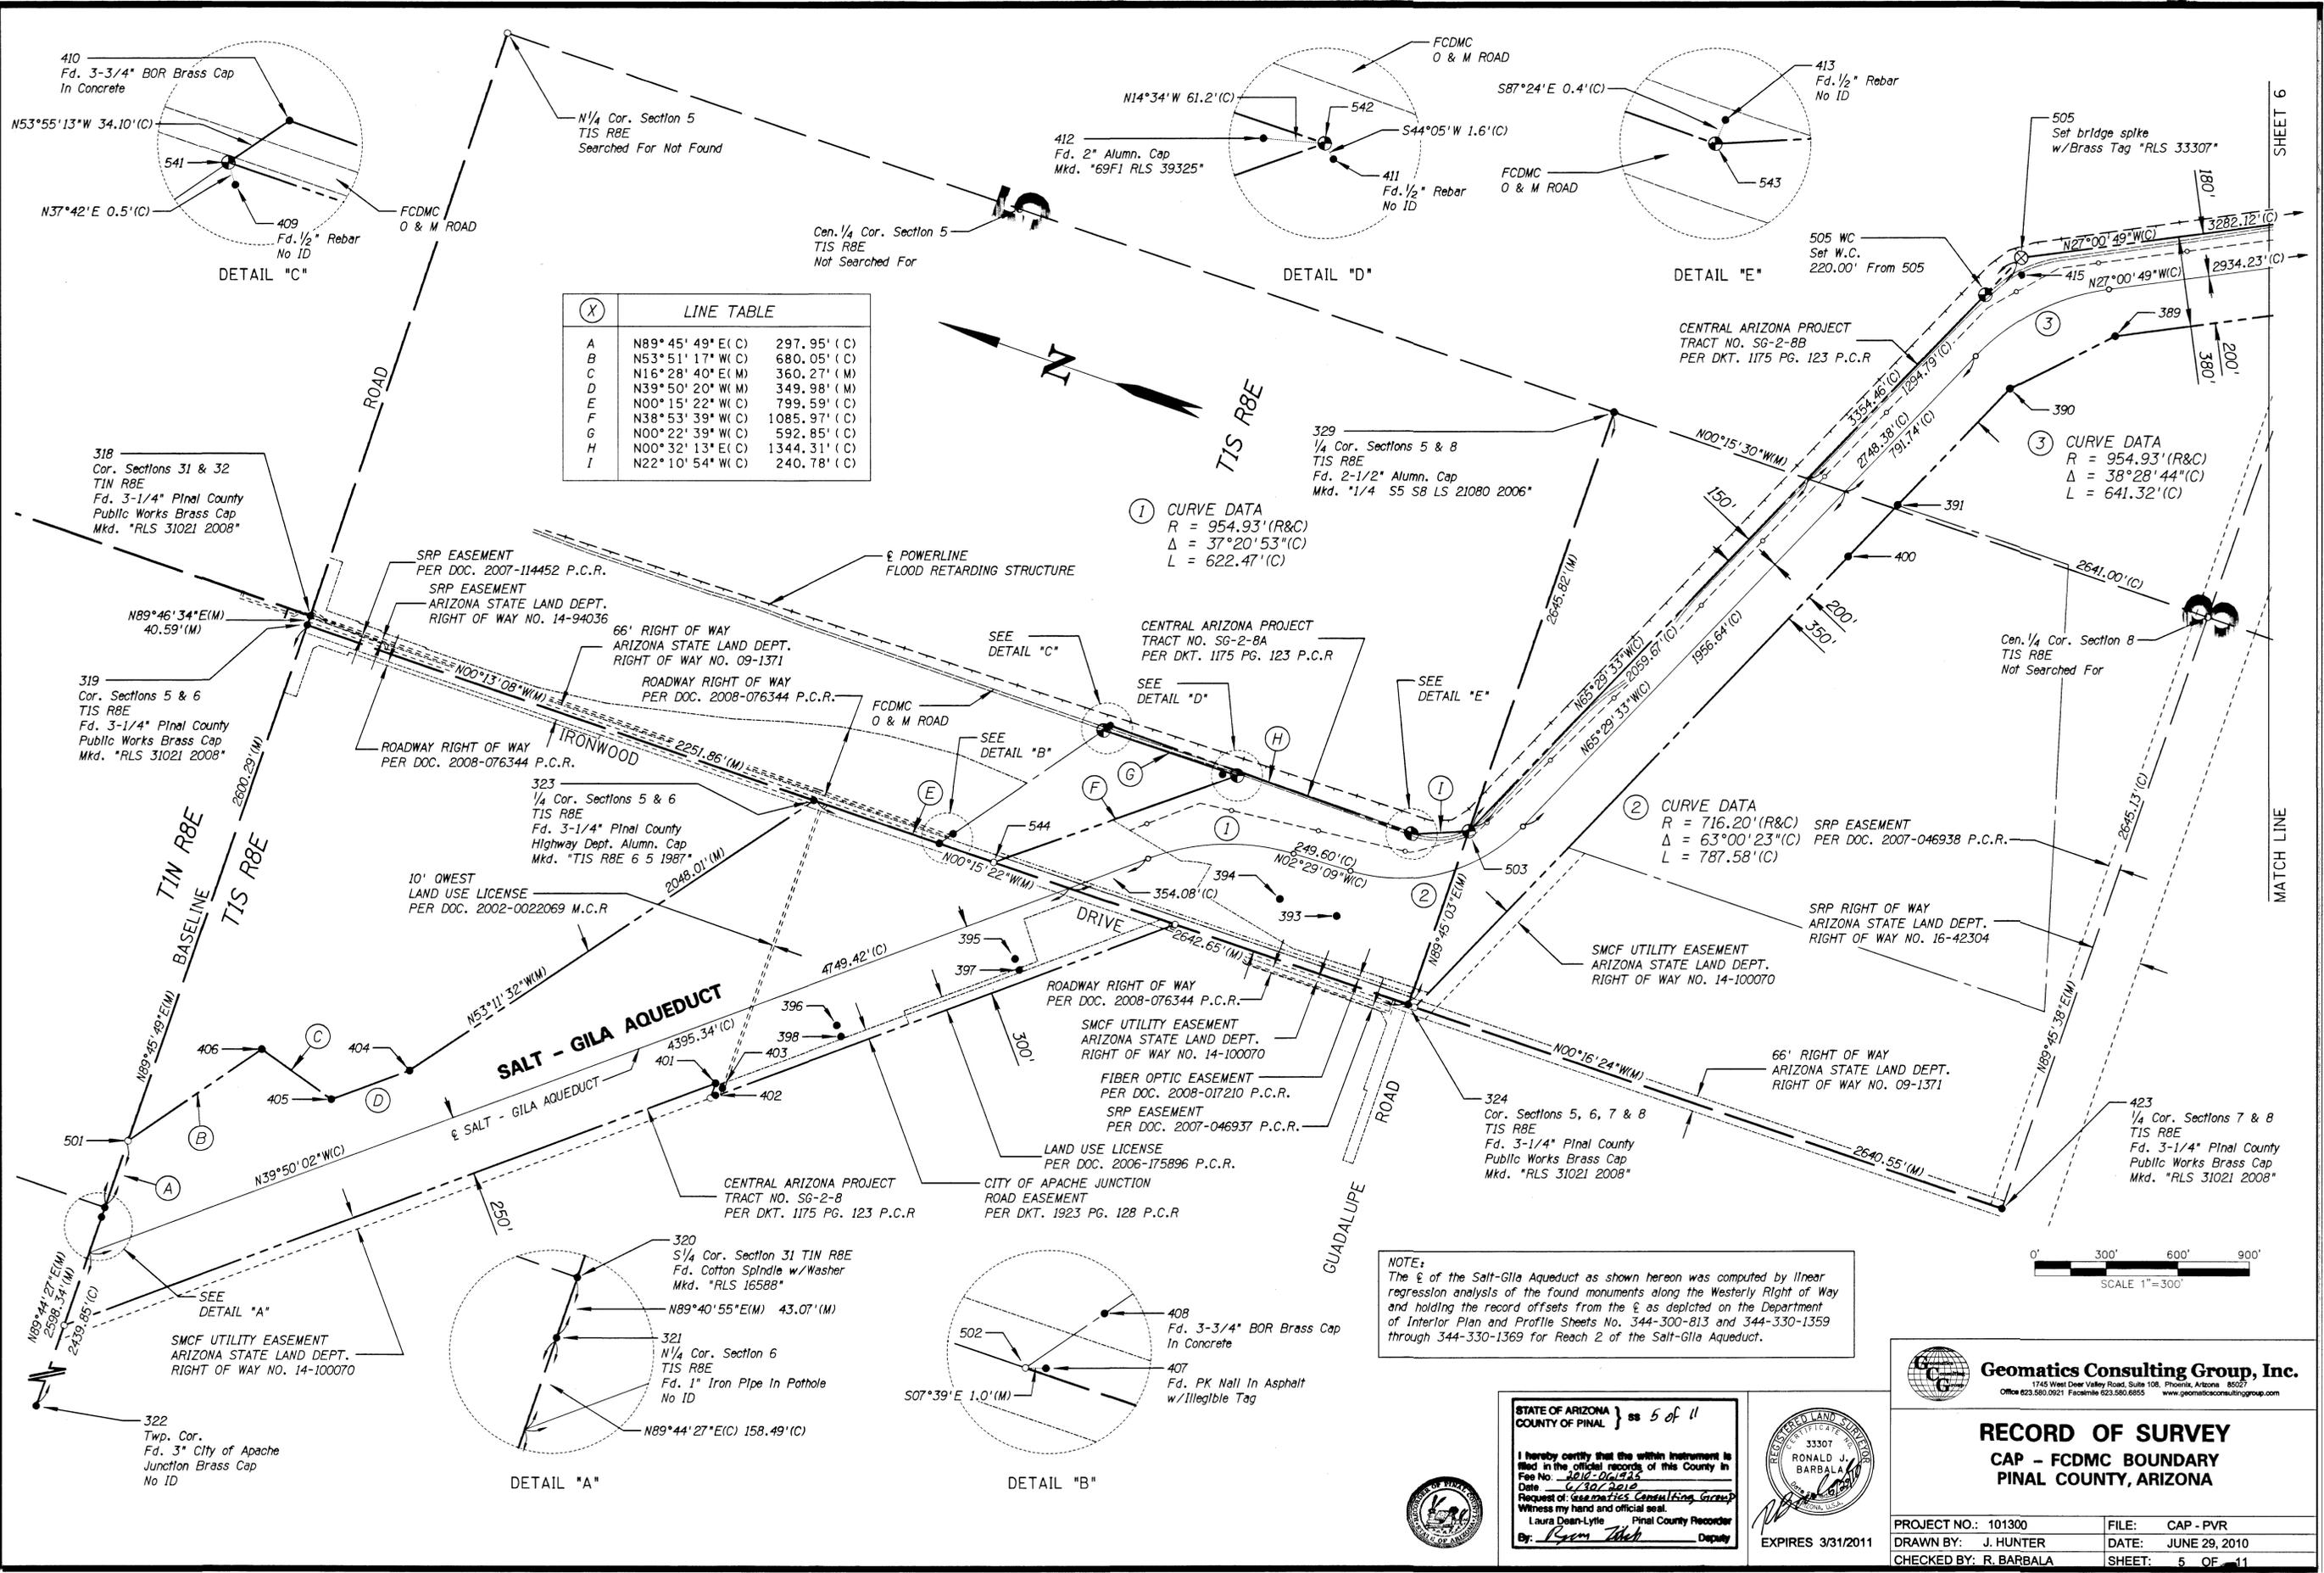


(X)	LINE TABLE	
A	N89° 45' 49" E (C)	297.95' (C)
B	N53° 51' 17" W (C)	680.05' (C)
C	N16° 28' 40" E (M)	360.27' (M)
D	N39° 50' 20" W (M)	349.98' (M)
E	N00° 15' 22" W (C)	799.59' (C)
F	N38° 53' 39" W (C)	1085.97' (C)
G	N00° 22' 39" W (C)	592.85' (C)
H	N00° 32' 13" E (C)	1344.31' (C)
I	N22° 10' 54" W (C)	240.78' (C)

① CURVE DATA
 R = 954.93' (R&C)
 Δ = 37° 20' 53" (C)
 L = 622.47' (C)

② CURVE DATA
 R = 716.20' (R&C)
 Δ = 63° 00' 23" (C)
 L = 787.58' (C)

③ CURVE DATA
 R = 954.93' (R&C)
 Δ = 38° 28' 44" (C)
 L = 641.32' (C)

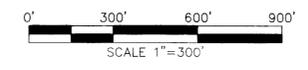

NOTE:
 The ε of the Salt-Gila Aqueduct as shown hereon was computed by linear regression analysis of the found monuments along the Westerly Right of Way and holding the record offsets from the ε as depicted on the Department of Interior Plan and Profile Sheets No. 344-300-813 and 344-330-1359 through 344-330-1369 for Reach 2 of the Salt-Gila Aqueduct.

STATE OF ARIZONA } ss 5 of 11
 COUNTY OF PINAL }
 I hereby certify that the within instrument is filed in the official records of this County in File No. 210-D-0104.
 Date: 6/30/2010
 Request of: Geomatics Consulting Group
 Witness my hand and official seal.
 By: Laura Dean-Lytle Pinale County Recorder
 Deputy










EXPIRES 3/31/2011


Geomatics Consulting Group, Inc.
 1745 West Deer Valley Road, Suite 108, Phoenix, Arizona 85027
 Office 623.580.9921 Fax 623.580.8855 www.geomaticsconsultinggroup.com

RECORD OF SURVEY
CAP - FCDMC BOUNDARY
PINAL COUNTY, ARIZONA

PROJECT NO.: 101300	FILE: CAP - PVR
DRAWN BY: J. HUNTER	DATE: JUNE 29, 2010
CHECKED BY: R. BARBALA	SHEET: 5 OF 11

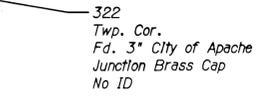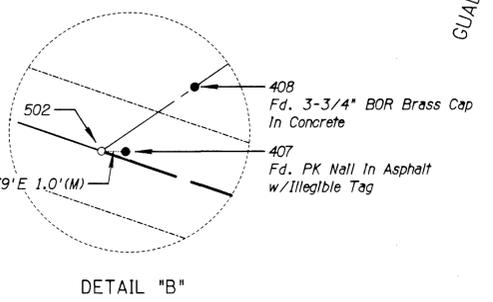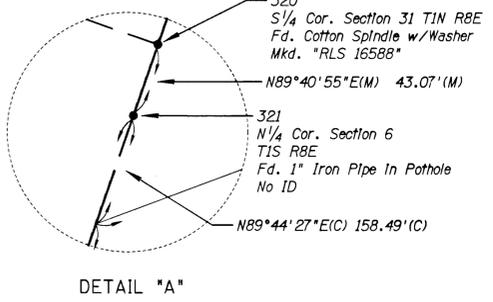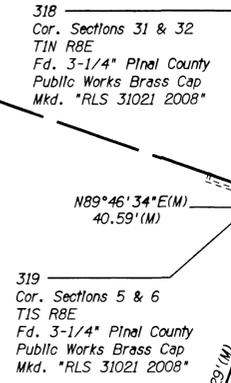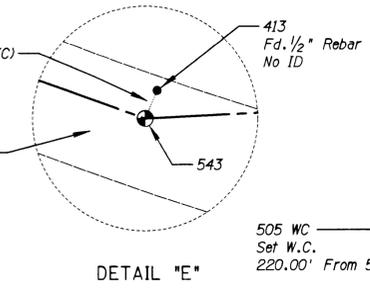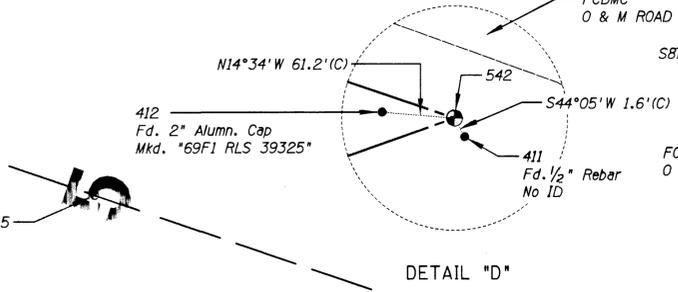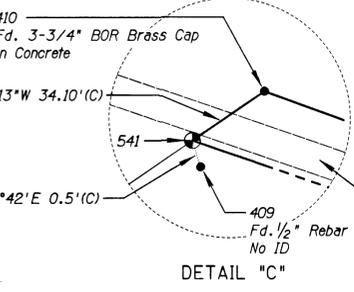

X	LINE TABLE
A	N30°39'10"W(C) 704.51'(C)
B	N34°17'31"W(C) 1315.46'(C)
C	N28°27'32"W(C) 516.58'(C)
D	N28°16'22"W(C) 206.25'(C)

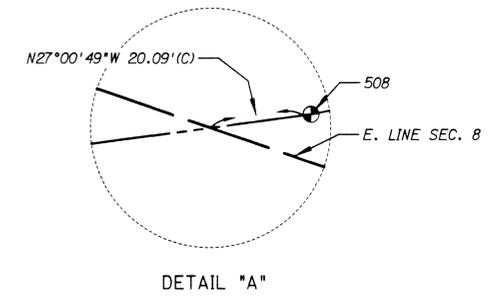


② CURVE DATA
 R = 5729.58'(R&C)
 Δ = 05°00'52"(C)
 L = 501.44'(C)

③ CURVE DATA
 R = 5729.58'(R&C)
 Δ = 02°00'36"(C)
 L = 201.00'(C)

① CURVE DATA
 R = 5729.58'(R&C)
 Δ = 07°16'43"(C)
 L = 727.85'(C)

NOTE:
 The ε of the Salt-Gila Aqueduct as shown hereon was computed by linear regression analysis of the found monuments along the Westerly Right of Way and holding the record offsets from the ε as depicted on the Department of Interior Plan and Profile Sheets No. 344-300-813 and 344-330-1359 through 344-330-1369 for Reach 2 of the Salt-Gila Aqueduct.

STATE OF ARIZONA } ss 6 of 11
 COUNTY OF PINAL }
 I hereby certify that the within instrument is filed in the official records of this County in File No. 2010-061925 Date 6-30-10
 Request of: Geomatics Consulting Group, Inc.
 Witness my hand and official seal of said County on this 30th day of June, 2010.
 By: *[Signature]* Deputy

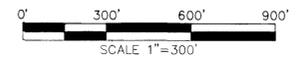


Geomatics Consulting Group, Inc.
 1745 West Deer Valley Road, Suite 108, Phoenix, Arizona 85027
 Office 623.589.0921 Facsimile 623.589.8855 www.geomaticsconsultinggroup.com



RECORD OF SURVEY
 CAP - FCDMC BOUNDARY
 PINAL COUNTY, ARIZONA

PROJECT NO.: 101300 FILE: CAP - PVR
 DRAWN BY: J. HUNTER DATE: JUNE 29, 2010
 CHECKED BY: R. BARBALA SHEET: 6 OF 11

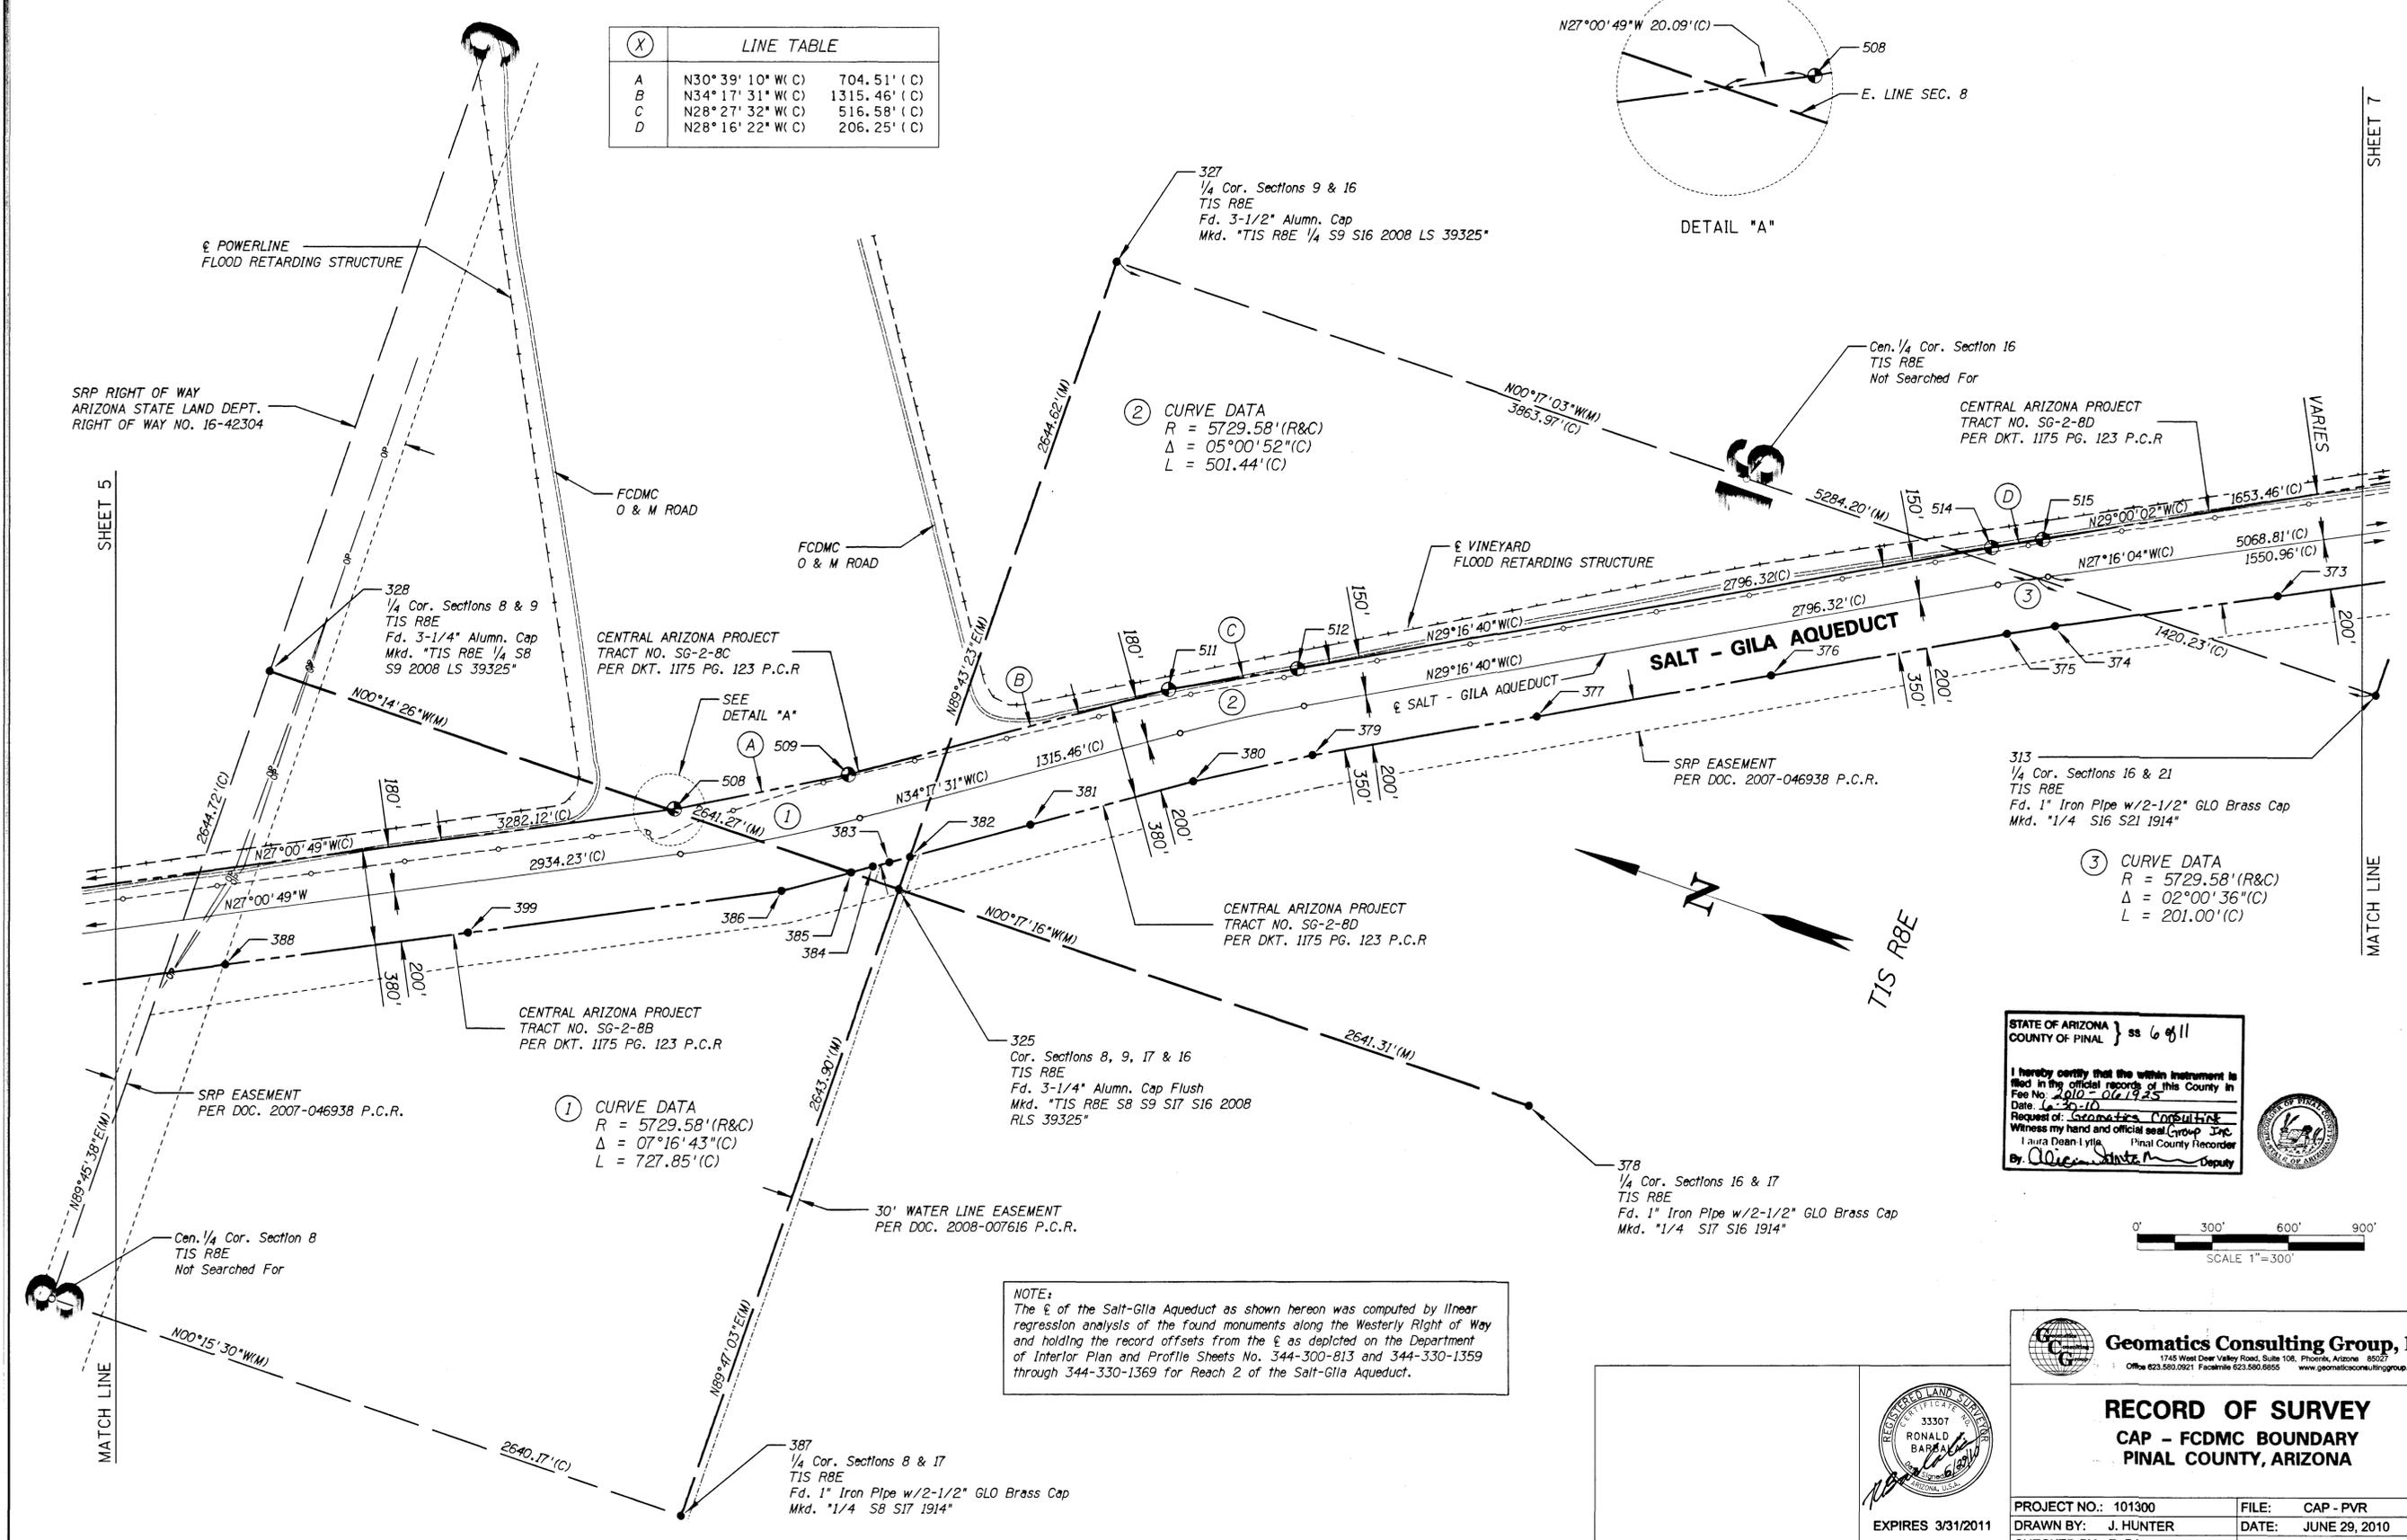


SHEET 7

MATCH LINE

SHEET 5

MATCH LINE

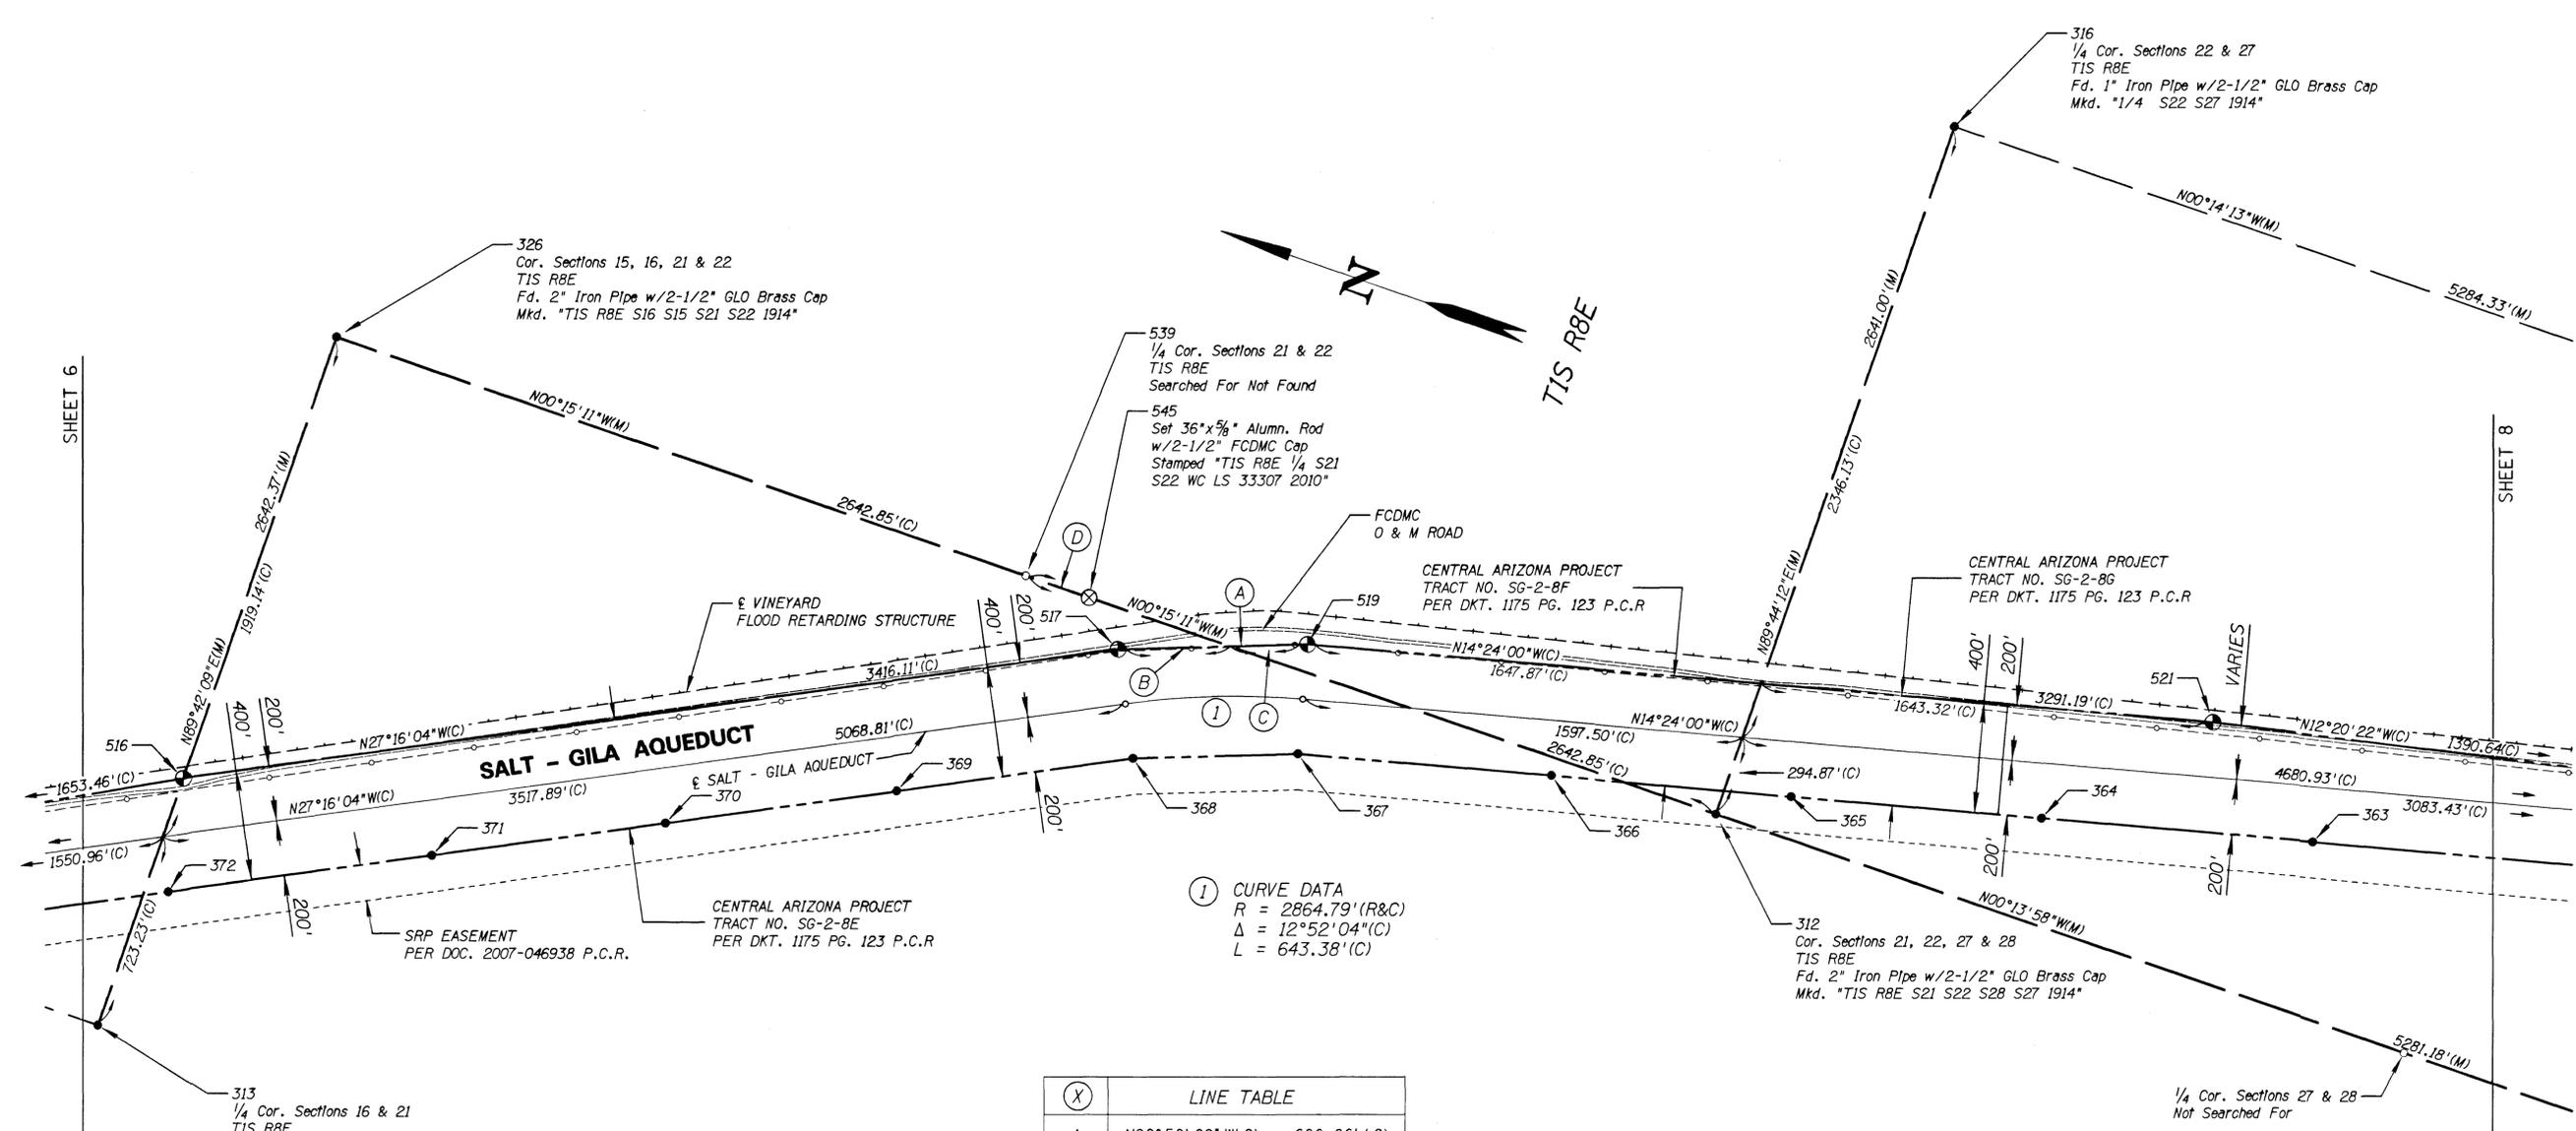


(1) CURVE DATA
 R = 2864.79' (R&C)
 Δ = 12°52'04" (C)
 L = 643.38' (C)

(X)	LINE TABLE
A	N20°50'02" W (C) 686.86' (C)
B	N20°50'02" W (C) 407.03' (C)
C	N20°50'02" W (C) 279.83' (C)
D	N00°15'11" W (M) 241.68' (C)

NOTE:
 The ε of the Salt-Gila Aqueduct as shown hereon was computed by linear regression analysis of the found monuments along the Westerly Right of Way and holding the record offsets from the ε as depicted on the Department of Interior Plan and Profile Sheets No. 344-300-813 and 344-330-1359 through 344-330-1369 for Reach 2 of the Salt-Gila Aqueduct.

STATE OF ARIZONA } ss 7 of 11
 COUNTY OF PINAL }
 I hereby certify that the within instrument is filed in the official records of this County in Fee No. 2010-061925
 Date: 6-29-10
 Request of: Geomatics Consulting Group, Inc.
 Witness my hand and official seal.
 L.aura Dean-Lytle Pinal County Recorder
 By: *[Signature]* Deputy

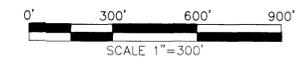

SHEET 6

MATCH LINE

SHEET 8

MATCH LINE

21

Geomatics Consulting Group, Inc.
 1745 West Deer Valley Road, Suite 106, Phoenix, Arizona 85027
 Office 602.950.0921 Facsimile 602.950.6955 www.geomaticsconsultinggroup.com


RECORD OF SURVEY
CAP - FCDMC BOUNDARY
PINAL COUNTY, ARIZONA



EXPIRES 3/31/2011


PROJECT NO.: 101300	FILE: CAP - PVR
DRAWN BY: J. HUNTER	DATE: JUNE 29, 2010
CHECKED BY: R. BARBALA	SHEET: 7 OF 11

(X)	LINE TABLE	
A	N11°39'28"W (C)	562.59' (C)
B	N16°03'15"W (C)	662.31' (C)
C	N23°11'34"W (C)	1544.32' (C)
D	N22°14'17"W (C)	213.31' (C)

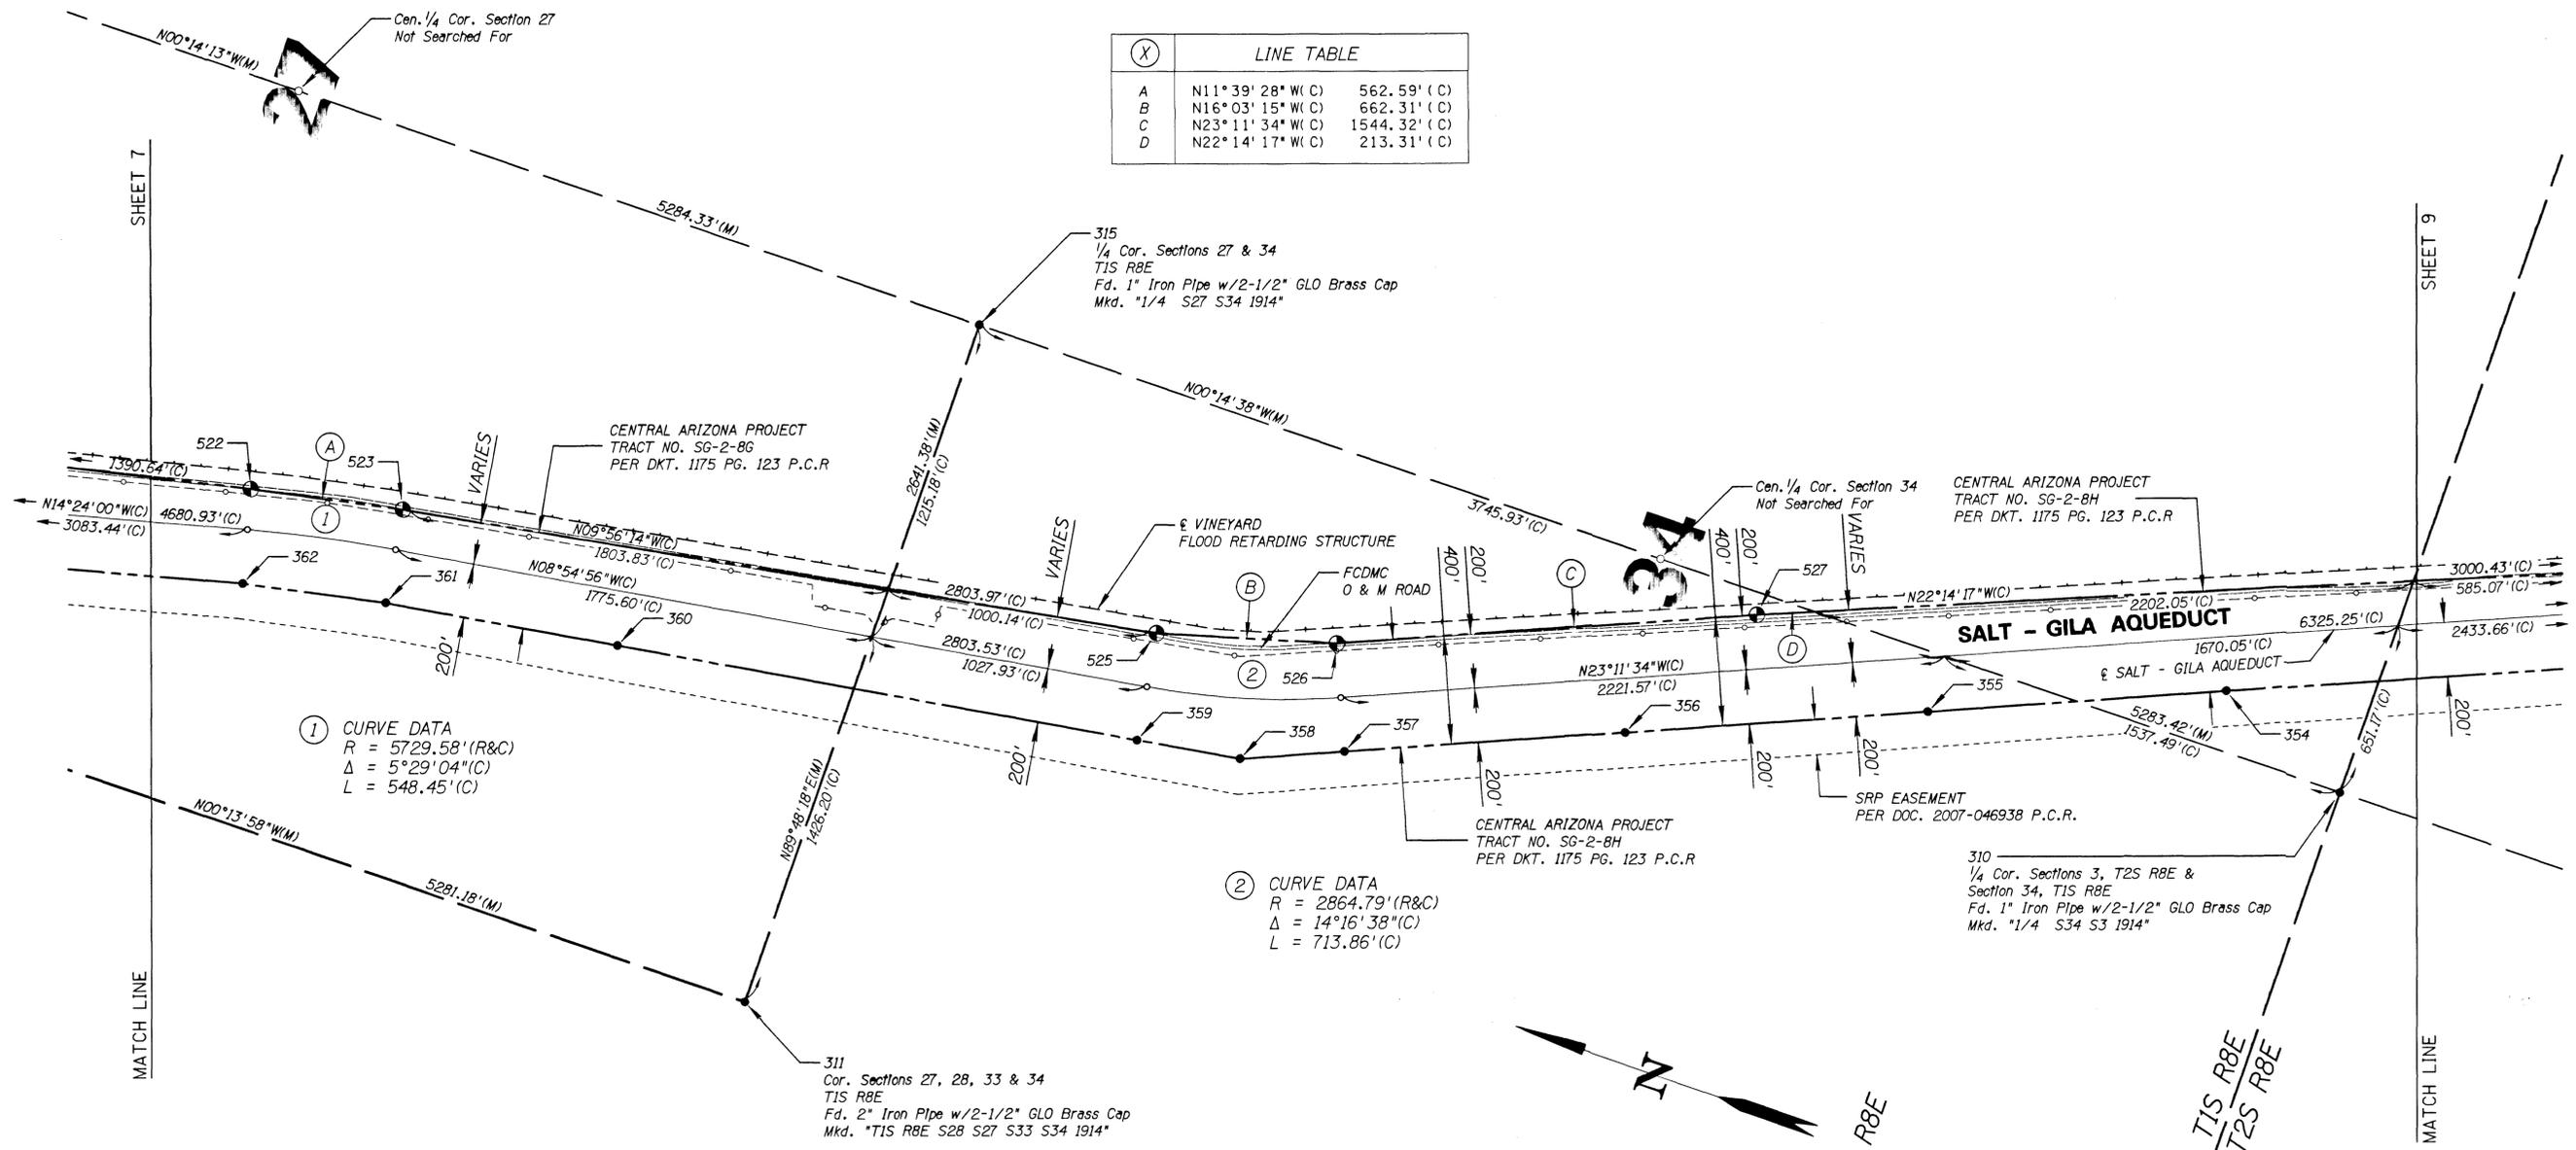

NOTE:
 The ξ of the Salt-Gila Aqueduct as shown hereon was computed by linear regression analysis of the found monuments along the Westerly Right of Way and holding the record offsets from the ξ as depicted on the Department of Interior Plan and Profile Sheets No. 344-300-813 and 344-330-1359 through 344-330-1369 for Reach 2 of the Salt-Gila Aqueduct.

STATE OF ARIZONA } ss 8 of 11
 COUNTY OF PINAL }
 I hereby certify that the within instrument is filed in the official records of this County in File No. 2010-061923
 Date 6-30-10
 Request of: Geomatics Consulting Group
 Witness my hand and official seal.
 Laura Dean Lytle, Pinal County Recorder
 By: [Signature] Deputy

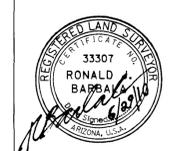


Geomatics Consulting Group, Inc.
 1745 West Deer Valley Road, Suite 105, Phoenix, Arizona 85027
 Office 623.580.0921 Fax 623.580.8955 www.geomaticsconsultinggroup.com

RECORD OF SURVEY
CAP - FCDMC BOUNDARY
PINAL COUNTY, ARIZONA

PROJECT NO.: 101300	FILE: CAP - PVR
DRAWN BY: J. HUNTER	DATE: JUNE 29, 2010
CHECKED BY: R. BARBALA	SHEET: 8 OF 11

EXPIRES 3/31/2011

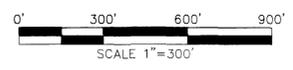

SHEET 8

MATCH LINE


SHEET 10

MATCH LINE

314
Cor. Sections 2 & 3 T2S RBE
and Sections 34 & 35 T1S RBE
Fd. 3" Iron Pipe w/3-1/2" GLO Brass Cap
Mkd. "T1S RBE S34 S35 S3 S2 T2S 1914"


304
Cor. Sections 2, 3, 10 & 11
T2S RBE
Fd. 2" Iron Pipe w/2-1/2" GLO Brass Cap
Mkd. "T2S RBE S3 S2 S10 S11 1914"

(X)	LINE TABLE	
A	N83°48'25"E (C)	802.83' (C)
B	N00°11'38"W (M)	324.62' (C)

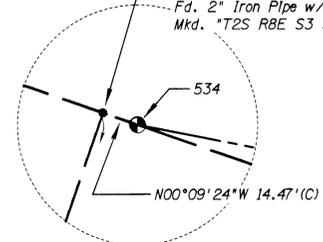

NO RIGHT OF WAY INFORMATION
WAS FOUND FOR THE EASTERLY
TRANSMISSION LINE.

SRP EASEMENT
PER DOC. 2008-089266
P.C.R.

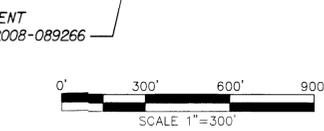

① CURVE DATA
R = 2864.79' (R&C)
Δ = 14°57'41" (C)
L = 748.06' (C)

NOTE:
The ε of the Salt-Gila Aqueduct as shown hereon was computed by linear regression analysis of the found monuments along the Westerly Right of Way and holding the record offsets from the ε as depicted on the Department of Interior Plan and Profile Sheets No. 344-300-813 and 344-330-1359 through 344-330-1369 for Reach 2 of the Salt-Gila Aqueduct.

STATE OF ARIZONA } 9 of 11
COUNTY OF PINAL

I hereby certify that the within instrument is filed in the official records of this County in File No. 2010-014125
Date 6-30-10
Request of: Geomatics Consulting Group
Witness my hand and official seal.
Laura Dean-Lyle Pinal County Recorder
By: [Signature] Deputy




Geomatics Consulting Group, Inc.
1745 West Deer Valley Road, Suite 106, Phoenix, Arizona 85027
Office 602.950.0221 Fax 602.950.0255 www.geomaticsconsultinggroup.com

RECORD OF SURVEY
CAP - FCDMC BOUNDARY
PINAL COUNTY, ARIZONA



EXPIRES 3/31/2011

PROJECT NO.: 101300	FILE: CAP - PVR
DRAWN BY: J. HUNTER	DATE: JUNE 29, 2010
CHECKED BY: R. BARBALA	SHEET: 9 OF 11

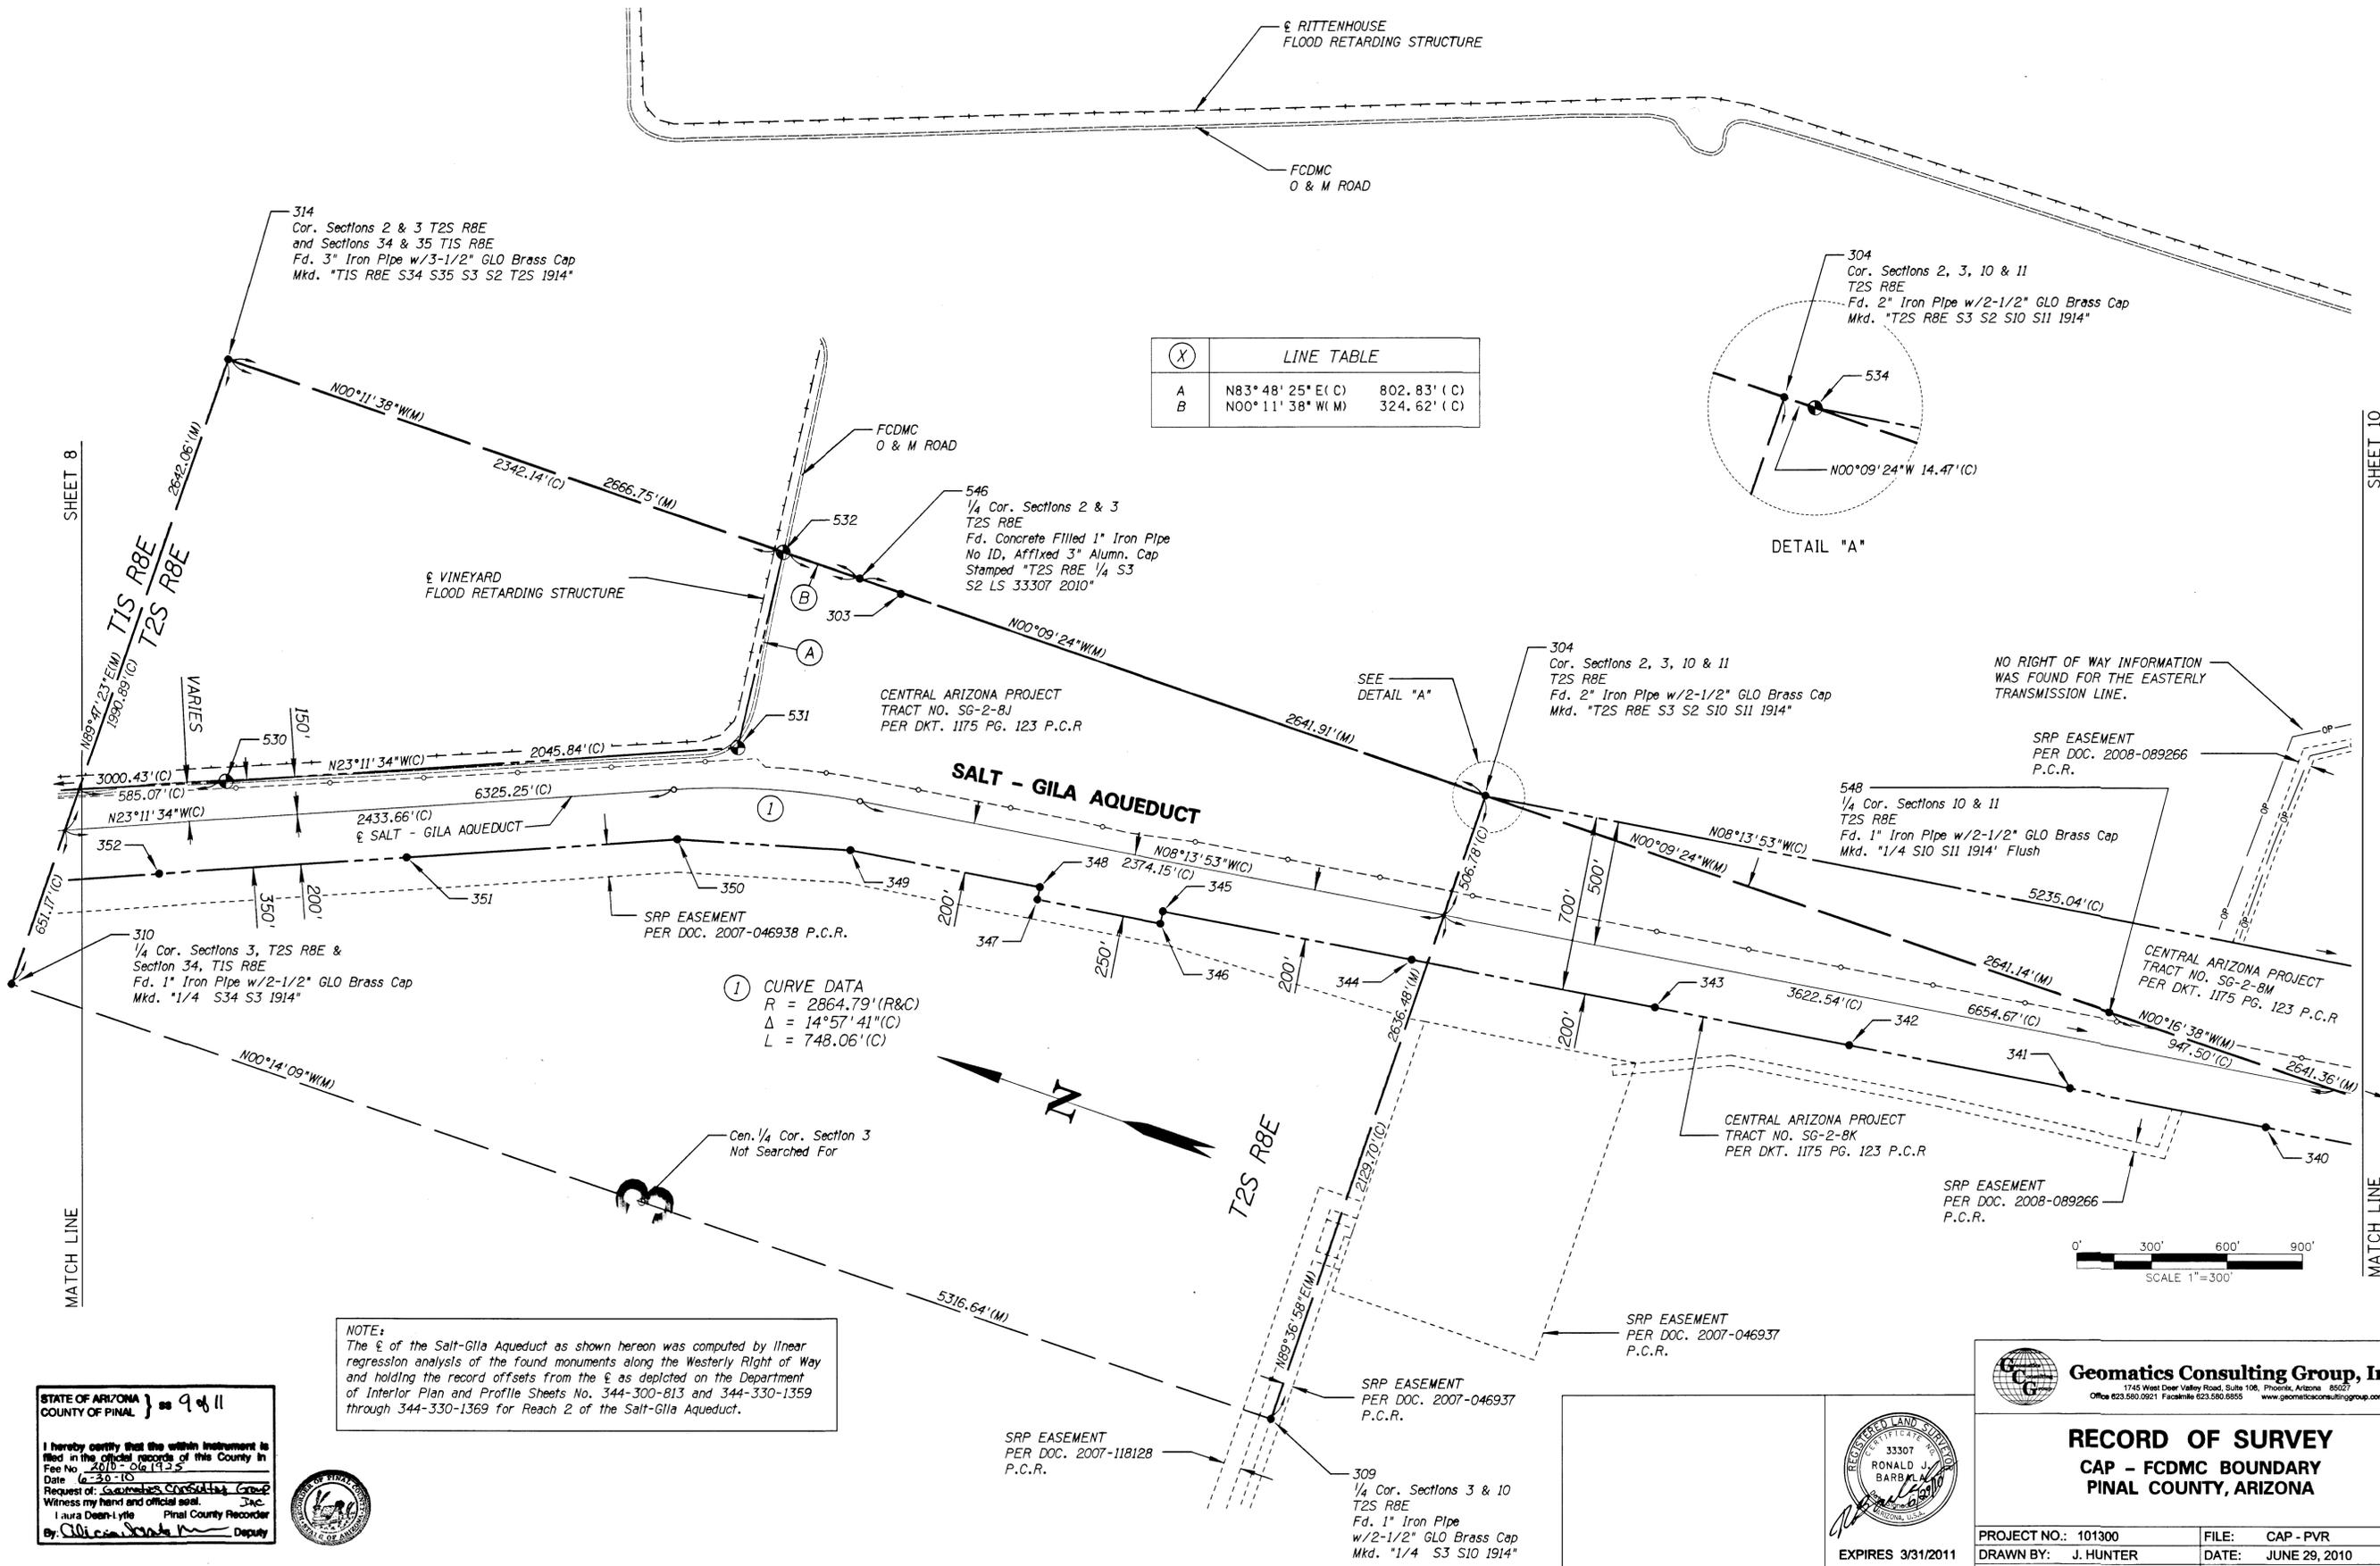

SHEET 9

NO RIGHT OF WAY INFORMATION WAS FOUND FOR THE EASTERLY TRANSMISSION LINE.

RITTENHOUSE FLOOD RETARDING STRUCTURE

FCDMC O & M ROAD

SRP EASEMENT PER DOC. 2008-059266 P.C.R.

(X)	LINE TABLE
A	N25°12'03"W(C) 88.50'(C)

308 1/4 Cor. Sections 11 & 14 T2S R8E Fd. 1" Iron Pipe w/2" GLO Brass Cap Mkd. "1/4 S11 S14 1914"

CENTRAL ARIZONA PROJECT TRACT NO. SG-2-BK & SG-2-BM PER DKT. 1175 PG. 123 P.C.R.

② CURVE DATA R = 954.93'(R&C) Δ = 27°32'33"(C) L = 459.04'(C)

Cent. 1/4 Cor. Section 14 Not Searched For

SALT - GILA AQUEDUCT

CENTRAL ARIZONA PROJECT TRACT NO. SG-2-BN PER DKT. 1175 PG. 123 P.C.R.

① CURVE DATA R = 2864.79'(R&C) Δ = 16°58'10"(C) L = 848.47'(C)

305 Cor. Sections 10, 11, 14 & 15 T2S R8E Fd. 2" Iron Pipe w/2-1/2" GLO Brass Cap Mkd. "T2S R8E S10 S11 S14 1914"

1/4 Cor. Sections 14 & 15 T2S R8E Not Searched For

10' SRP EASEMENT ARIZONA STATE LAND SEPT. RIGHT OF WAY NO. 14-94036

CENTRAL ARIZONA PROJECT TRACT NO. SG-2-BR PER DKT. 1246 PG. 574 P.C.R.

10' SRP EASEMENT ARIZONA STATE LAND SEPT. RIGHT OF WAY NO. 14-94036

UNITED STATES OF AMERICA RIGHT OF WAY RESERVATION PER DKT. 1318 PG. 674 P.C.R.

306 Cor. Sections 14, 15, 22 & 23 T2S R8E Fd. 2" Iron Pipe w/2-1/2" GLO Brass Cap Mkd. "T2S R8E S15 S14 S22 S23 1914"

NOTE: The ε of the Salt-Gila Aqueduct as shown hereon was computed by linear regression analysis of the found monuments along the Westerly Right of Way and holding the record offsets from the ε as depicted on the Department of Interior Plan and Profile Sheets No. 344-300-813 and 344-330-1359 through 344-330-1369 for Reach 2 of the Salt-Gila Aqueduct.

STATE OF ARIZONA } ss 10 of 11 COUNTY OF PINAL } I hereby certify that the within instrument is filed in the official records of this County in File No. 2010-061925 Date 6-29-10 Request of: Geomatics Consulting Witness my hand and official seal: Laura Deann Lytle Pinal County Recorder By: [Signature] Deputy




Geomatics Consulting Group, Inc. 1745 West Deer Valley Road, Suite 108, Phoenix, Arizona 85027 Office 623.580.0921 Facsimile 623.580.8855 www.geomaticsconsultinggroup.com

RECORD OF SURVEY CAP - FCDMC BOUNDARY PINAL COUNTY, ARIZONA

PROJECT NO.: 101300 FILE: CAP - PVR DRAWN BY: J. HUNTER DATE: JUNE 29, 2010 CHECKED BY: R. BARBALA SHEET: 10 OF 11

EXPIRES 3/31/2011

SCALE 1"=300'

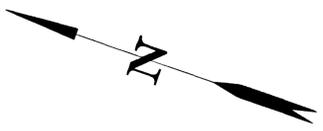

T2S R8E

ROAD

OCOTILLO

MATCH LINE


N08°13'53"W(C)

STATE PLANE COORDINATES IN NAD83(1992 EPOCH) AZ CENTRAL ZONE

PNT NO.	N (f+t)	E (f+t)	DESCRIPTION
303	831458.658	823810.575	3/4" RB w/1.5" AC *75021" UP. 10
304	828992.532	823822.460	2" IP w/2.5" GLO BC *T2S R8E S3 S2 S10 S11 1914'
305	823710.918	823842.464	2" IP w/2.5" GLO BC *T2S R8E S10 S11 S15 S14 1914'
306	818424.911	823865.486	2" IP w/2.5" GLO BC *T2S R8E S15 S14 S22 S23 1914'
307	818449.298	826507.598	1" IP w/2" GLO BC *1/4 S14 S23 1914' DN2.0
308	823734.352	826485.976	1" IP w/2" GLO BC *1/4 S11 S14 1914'
309	828974.874	821186.466	1" IP w/2.5" GLO BC *1/4 S3 S10 1914'
310	834290.621	821164.599	1" IP w/2.5" GLO BC *1/4 S34 S3 1914'
311	839564.159	818501.171	2" IP w/2.5" GLO BC *T1S R8E S28 S27 S33 S34 1914'
312	844844.455	818479.709	2" IP w/2.5" GLO BC *T1S R8E S21 S22 S28 S27 1914'
313	850115.529	815814.455	1" IP w/2.5" GLO BC *1/4 S16 S21 1914'
314	834300.321	823806.216	3" IP w/3.5" GLO BC *T1S R8E S34 S35 S3 S2 T2S 1914'
315	839573.146	821142.109	1" IP w/2.5" GLO BC *1/4 S27 S34 1914'
316	844856.585	821120.262	1" IP w/2.5" GLO BC *1/4 S22 S27 1914'
318	865538.691	807851.611	3.25" PCPW BC FL IN AC *RLS 31021 2008"
319	865538.532	807811.032	3.25" PCPW BC FL IN AC *RLS 31021 2008"
320	865527.812	805211.178	COTTON SPINDLE w/ WASHER *RLS 16588" FL IN AC
321	865527.572	805168.118	1" IP NO ID BENT E.40 DN.30 IN AC
322	865515.815	802570.215	3" COAJ BC w/PUNCH - NO ID DN.50
323	863287.050	807819.631	3.25" PCHD AC *T1S R8E 6 5 1987" w/PUNCH
324	860644.847	807831.444	3.25" PCPW BC *RLS 31021 2008" w/PUNCH FL IN AC
325	855386.037	813144.090	3.25" CAP AC *T1S R8E S8 S9 S17 S16 2008 RLS 39325"
326	850129.251	818456.365	2" IP w/2.5" GLO *T1S R8E S16 S15 S21 S22 1914'
327	855398.824	815788.255	3.25" CAP AC *T1S R8E 1/4 S9 S16 2008 LS39325"
328	858026.860	813132.997	3.25" CAP AC *T1S R8E 1/4 S8 S9 2008 LS39325"
329	860656.355	810476.814	2.5" AC *1/4 S5 S8 LS21080 2006" FL
330	818440.817	825586.454	2" CAP AC *S1 RLS 39325" BEARLY LEDGIBLE
331	819480.367	825628.975	3.75" USBOR BC *653+89.24 ROW 200' RT 23H4"
332	820120.832	825655.149	3.75" USBOR BC *PT 647+48.11 ROW 200' RT"
333	820473.144	825583.966	3.75" USBOR BC *PC 642+89.05 ROW 200' RT"
334	821369.444	825162.095	3.75" USBOR BC *632+98.20 ROW 200' RT"
335	822181.819	824778.309	3.75" USBOR BC *623+99.78 ROW 200' RT"
336	823022.259	824384.239	3.75" USBOR BC *614+71.33 ROW 200 FT RT"
337	823858.706	823990.759	3.75" USBOR BC *PTEQ 600+31.91 BK 605+46.82 AHD ROW 200 FT RT"
338	824272.406	823796.080	3.75" USBOR BC *ROW INTERSECT 200' RT"
339	824724.942	823730.614	3.75" USBOR BC *PC 591+83.32 ROW 200' RT"
340	825612.691	823602.173	3.75" USBOR BC *582+86.18 ROW 200 FT RT"
341	826400.462	823488.228	3.75" USBOR BC *574+90.09 ROW 200 FT RT"
342	827289.702	823359.522	3.75" USBOR BC *565+91.44 ROW 200 FT RT"
343	828072.843	823246.242	3.75" USBOR BC *558+00.06 ROW 200 FT RT"
344	829051.906	823104.648	3.75" USBOR BC *548+10.68 ROW 200' RT 23H3"
345	830052.046	822959.983	3.75" USBOR BC *537+99.98 ROW 200' RT"
346	830044.908	822910.543	3.75" USBOR BC *537+99.98 ROW 250' RT"
347	830539.647	822838.935	3.75" USBOR BC *532+99.99 ROW 250' RT"
348	830546.791	822888.373	3.75" USBOR BC *532+99.99 ROW 200' RT"
349	831309.543	822778.072	3.75" USBOR BC *PT 525+29.26 ROW 200' RT"
350	831977.347	822590.248	3.75" USBOR BC *PC 517+81.23 ROW 200' RT 20H27"
351	832973.015	822163.649	3.75" USBOR BC *506+97.82 ROW 200' RT"
352	833880.607	821774.808	3.75" USBOR BC *C-REF 200 FT RT 497+10.28"
353	818445.436	826087.077	2" CAP AC *POXX RLS 39325" DN.45" IN DIRT
354	834809.343	821376.904	3.75" USBOR BC *C-REF 200 FT RT 486+99.66"
355	835818.530	820944.501	3.75" USBOR BC *C-REF 200 FT RT 476+01.54"
356	836842.614	820505.763	3.75" USBOR BC *C-REF 200 FT RT 464+87.24"
357	837790.603	820099.539	3.75" USBOR BC *C-REF 200 FT RT PT 454+55.69 20H1"
358	838143.401	819948.381	3.75" USBOR BC w/PUNCH FL IN CONC - NO STAMPING
359	838522.571	819888.864	3.75" USBOR BC *C-REF 200 FT RT PC 447+41.83"
360	840438.799	819588.272	3.75" USBOR BC *C-REF 200 FT RT 428+01.81"
361	841291.763	819454.471	3.75" USBOR BC *C-REF 200 FT RT PT 419+38.29"
362	841809.893	819347.617	3.75" USBOR BC *C-REF 200 FT RT PC 413+89.85"
363	842769.094	819101.261	3.75" USBOR BC *C-REF 200 RT 403+99.38"
364	843725.530	818855.715	3.75" USBOR BC *C-REF 200 FT RT 394+11.77"
365	844608.404	818628.842	3.75" USBOR BC *C-REF 200 FT RT 385+00.00"
366	845452.069	818412.370	3.75" USBOR BC *C-REF 200 FT RT 376+28.84"
367	846343.359	818183.627	3.75" USBOR BC *C-REF 200 FT RT PT 367+08.56"
368	846901.530	817971.148	3.75" USBOR BC *C-REF 200 FT RT PC 360+64.96"
369	847669.852	817575.063	3.75" USBOR BC *C-REF 200 FT RT 352+00.44"
370	848421.877	817187.413	3.75" USBOR BC *C-REF 200 FT RT 343+54.22"
371	849181.145	816796.133	3.75" USBOR BC *C-REF 200 FT RT 335+00.00"
372	850035.232	816355.921	3.75" USBOR BC *C-REF 200 FT RT 325+39.00"
373	850612.351	816058.469	3.75" USBOR BC *C-REF 200 FT RT 318+89.70"
374	851405.669	815649.548	3.75" USBOR BC *C-REF 200 FT RT PT 309+97.09"
375	851576.080	815557.928	3.75" USBOR BC *C-REF 200 FT RT PC 307+96.67"
376	852405.267	815093.047	3.75" USBOR BC *C-REF 200 FT RT 298+45.90"
377	853229.183	814631.052	3.75" USBOR BC *C-REF 200 FT RT 289+01.17"
378	852745.184	813157.355	1" IP w/2.5" GLO BC *1/4 S17 S16 1914' UP 1.0'
379	854015.445	814190.287	3.75" USBOR BC *C-REF 200 FT RT PT 279+99.58"
380	854426.463	813935.611	3.75" USBOR BC *C-REF 200 FT RT PC 274+98.27 23H2"
381	854979.040	813558.736	3.75" USBOR BC *C-REF 200 FT RT 268+29.32"
382	855386.694	813280.758	3.25" CAP AC *CAP POSL LS 39325"
383	855457.619	813232.398	2" CAP AC *CAP C/L TURNOUT RLS 39325"
384	855513.425	813194.356	3.75" USBOR BC *C-REF 200 FT RT PT 261+82.44"
385	855588.383	813143.258	3.25" CAP AC *CAP POSL LS 39325"
386	855824.961	812981.872	3.75" USBOR BC *C-REF 200 FT RT 258+31.74 BK 258+05.31 AH"
387	855376.079	810500.633	1" IP w/2.5" GLO BC *1/4 S8 S17 1914' UP. 65'
388	857806.362	811971.682	3.75" USBOR BC *C-REF 200 FT RT 236+07.51"
389	858774.629	811478.103	3.75" USBOR BC *C-REF 200 FT RT PT 225+20.27"
390	859118.520	811118.728	3.75" USBOR BC *C-REF 200 FT RT PC 218+78.92"
391	859400.520	810500.131	1/2" HEXBAR *LS 21765 A-TEAM" UP. 10'
392	860259.149	808619.009	1.5" X1.5" WOOD HUD IN CONC NO ID
393	861052.121	808083.232	3.75" USBOR BC *C-REF 200 FT RT PC 183+43.17"

PNT NO.	N (f+t)	E (f+t)	DESCRIPTION
394	861301.556	808072.402	3.75" USBOR BC *C-REF 200 FT RT PT 180+93.73"
395	862267.604	807467.967	2" AC *CAWCD STA 168+00 200.00 RT RLS 18540"
396	862882.034	806955.500	2" AC *CAWCD STA 160+00.00 200.00 RT RLS 18540"
397	862235.605	807429.586	1/2" RB w/2" AC ILLEGIBLE DN 1.75'
398	862849.999	806917.078	1/2" RB w/2" AC ILLEGIBLE DN 1.0'
399	856941.826	812412.579	MON STEM IN CONC - NO ID
400	859525.144	810226.780	CAP STEM HOLE IN CONC - NO ID
401	863283.115	806555.926	3.5" US BOR BC *C-REF 2XO FT RT 154+36.00"
402	863266.569	806508.336	3" PCHD BC FL IN AC NO STAMPING
403	863248.955	806546.130	3" PCHD BC FL IN AC NO STAMPING
404	864513.883	806180.151	3.75" US BOR BC w/PUNCH FL IN CONC
405	864782.571	805955.979	3.75" US BOR BC w/PUNCH FL IN CONC
406	865127.987	806058.150	3.75" US BOR BC w/PUNCH FL IN CONC
407	862728.958	807822.259	PK NAIL w/TAG ILLEGIBLE FL IN AC
408	862687.904	807879.858	3.75" US BOR BC w/PUNCH FL IN CONC
409	862234.863	808500.745	1/2" RB FL NO ID
410	862215.184	808528.604	3.75" US BOR BC w/PUNCH FL IN CONC
411	861641.333	808503.815	1/2" RB NO ID FL IN DIRT
412	861701.700	808489.583	2" CAP AC CONTROL *69F1 RLS 39325" w/PUNCH
413	860871.126	808516.445	1/2" RB NO ID DN.80 IN DIRT
415	859231.510	811590.183	2" CAP AC CONTROL *69F3 RLS 39325" w/PUNCH
423	858004.746	807844.037	3.25" PCPW BC *RLS 31021 2008" w/PUNCH
424	846743.585	818505.541	3/8" RB NO ID UP.05 IN CONC
501	865529.040	805509.081	CALC R/W COR
502	862729.975	807822.122	CALC R/W COR
503	860648.220	808606.903	SET 3.5" BC IN CONC STAMPED *CAP ROW 503 LS33307 2010"
505	859256.968	811658.654	SET BRIDGE SPIKE w/BRASS TAG *RLS 33307"
505 WC	859348.213	811458.507	SET 3.5" FCDMC BC IN CONC STAMPED *CAP ROW WC 505 LS33307 2010"
508	856333.398	813149.157	SET 3.5" FCDMC BC IN CONC STAMPED *CAP ROW 508 LS33307 2010"
509	855727.420	813508.285	SET 3.5" FCDMC BC IN CONC STAMPED *CAP ROW 509 LS33307 2010"
511	854640.788	814249.315	SET 3.5" FCDMC BC IN CONC STAMPED *CAP ROW 511 LS33307 2010"
512	854186.702	814495.441	SET 3.5" FCDMC BC IN CONC STAMPED *CAP ROW 512 LS33307 2010"
514	851747.977	815862.741	SET 3.5" FCDMC BC IN CONC STAMPED *CAP ROW 514 LS33307 2010"
515	851566.363	815960.419	SET 3.5" FCDMC BC IN CONC STAMPED *CAP ROW 515 LS33307 2010"
516	850120.451	816761.921	SET 3.5" FCDMC BC IN CONC STAMPED *CAP ROW 516 LS33307 2010"
517	847084.444	818326.755	SET 3.5" FCDMC BC IN CONC STAMPED *CAP ROW 517 LS33307 2010"
519	846442.602	818571.003	SET 3.5" FCDMC BC IN CONC STAMPED *CAP ROW 519 LS33307 2010"
521	843255.318	819389.361	SET 3.5" FCDMC BC IN CONC STAMPED *CAP ROW 521 LS33307 2010"
522	841897.023	819686.500	SET 3.5" FCDMC BC IN CONC STAMPED *CAP ROW 522 LS33307 2010"
523	841346.124	819800.163	SET 3.5" FCDMC BC IN CONC STAMPED *CAP ROW 523 LS33307 2010"
525	838584.661	820283.969	SET 3.5" FCDMC BC IN CONC STAMPED *CAP ROW 525 LS33307 2010"
526	837948.284	820467.098	SET 3.5" FCDMC BC IN CONC STAMPED *CAP ROW 526 LS33307 2010"
527	836528.997	821075.194	SET 3.5" FCDMC BC IN CONC STAMPED *CAP ROW 527 LS33307 2010"
530	833752.180	822210.539	SET 3.5" FCDMC BC IN CONC STAMPED *CAP ROW 530 LS33307 2010"
531	831871.979	823016.115	SET 3.5" FCDMC BC IN CONC STAMPED *CAP ROW 531 LS33307 2010"
532	831958.574	823814.135	SET 3.5" FCDMC BC IN CONC STAMPED *CAP ROW 532 LS33307 2010"
534	828978.060	823822.500	SET 3.5" FCDMC BC IN CONC STAMPED *CAP ROW 534 LS33307 2010"
535	823797.780	824571.899	SET 3.5" FCDMC BC IN CONC STAMPED *CAP ROW 535 LS33307 2010"
537	820407.689	826167.223	SET 3.5" FCDMC BC IN CONC STAMPED *CAP ROW 537 LS33307 2010"
539	847486.853	818468.037	Calculated 1/4 Cor Sec 21 & 22
540	858015.804	810488.726	Calculated Cen 1/4 Cor Sec 8
541	862235.260	808501.052	SET 3.5" FCDMC BC IN CONC STAMPED *CAP ROW 541 LS33307 2010"
542	861642.513	808504.958	SET 3.5" FCDMC BC IN CONC STAMPED *CAP ROW 542 LS33307 2010"
543	860871.145	808516.011	SET 3.5" FCDMC BC IN CONC STAMPED *CAP ROW 543 LS33307 2010"
544	862487.593	807823.205	CALC R/W COR
545	847245.214	818469.074	3/8" X36" AL ROD w/2" FCDMC CAP *T1S R8E 1/4 S21 S22 WC LS33307 2010"
546	831634.011	823815.233	1" IP w/CONC. INSIDE NO ID UP 0.3' - AFFIXED 3" AL CAP STAMPED
548	826351.828	823829.682	1" IP w/2.5" GLO BC *1/4 S10 S11 1914'

STATE OF ARIZONA } ss 11 of 11
 COUNTY OF PINAL }
 I hereby certify that the within instrument is filed in the official records of this County in
 Date 2010-06-19
 Request of: Geomatics Consulting Group, Inc.
 Witness my hand and official seal this 19th day of June, 2010.
 By: Alicia Dean-Lytle Deputy

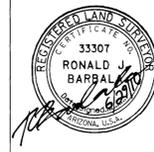

Geomatics Consulting Group, Inc.
 1745 West Deer Valley Road, Suite 108, Phoenix, Arizona 85027
 Office: 602.950.9521 Fax: 602.950.9555 www.geomaticsconsulting.com

RECORD OF SURVEY
 CAP - FCDMC BOUNDARY
 PINAL COUNTY, ARIZONA

PROJECT NO.: 101300 FILE: CAP - PVR
 DRAWN BY: J. HUNTER DATE: JUNE 29, 2010
 CHECKED BY: R. BARBALA SHEET: 11 OF 11

EXPIRES 3/31/2011