


**NORTH INLET CHANNEL**

**Location:** Channel begins at Peoria Avenue and extends south to the existing White Tanks #3 Flood Control structure.

**Size:** The channel has a top width that varies from 125' to 385'. The bottom width varies from 100' to 200'. Thirty-foot transition zones would be provided at the top of the channel on both sides. The channel depth varies from 4.0' to 6.3'.

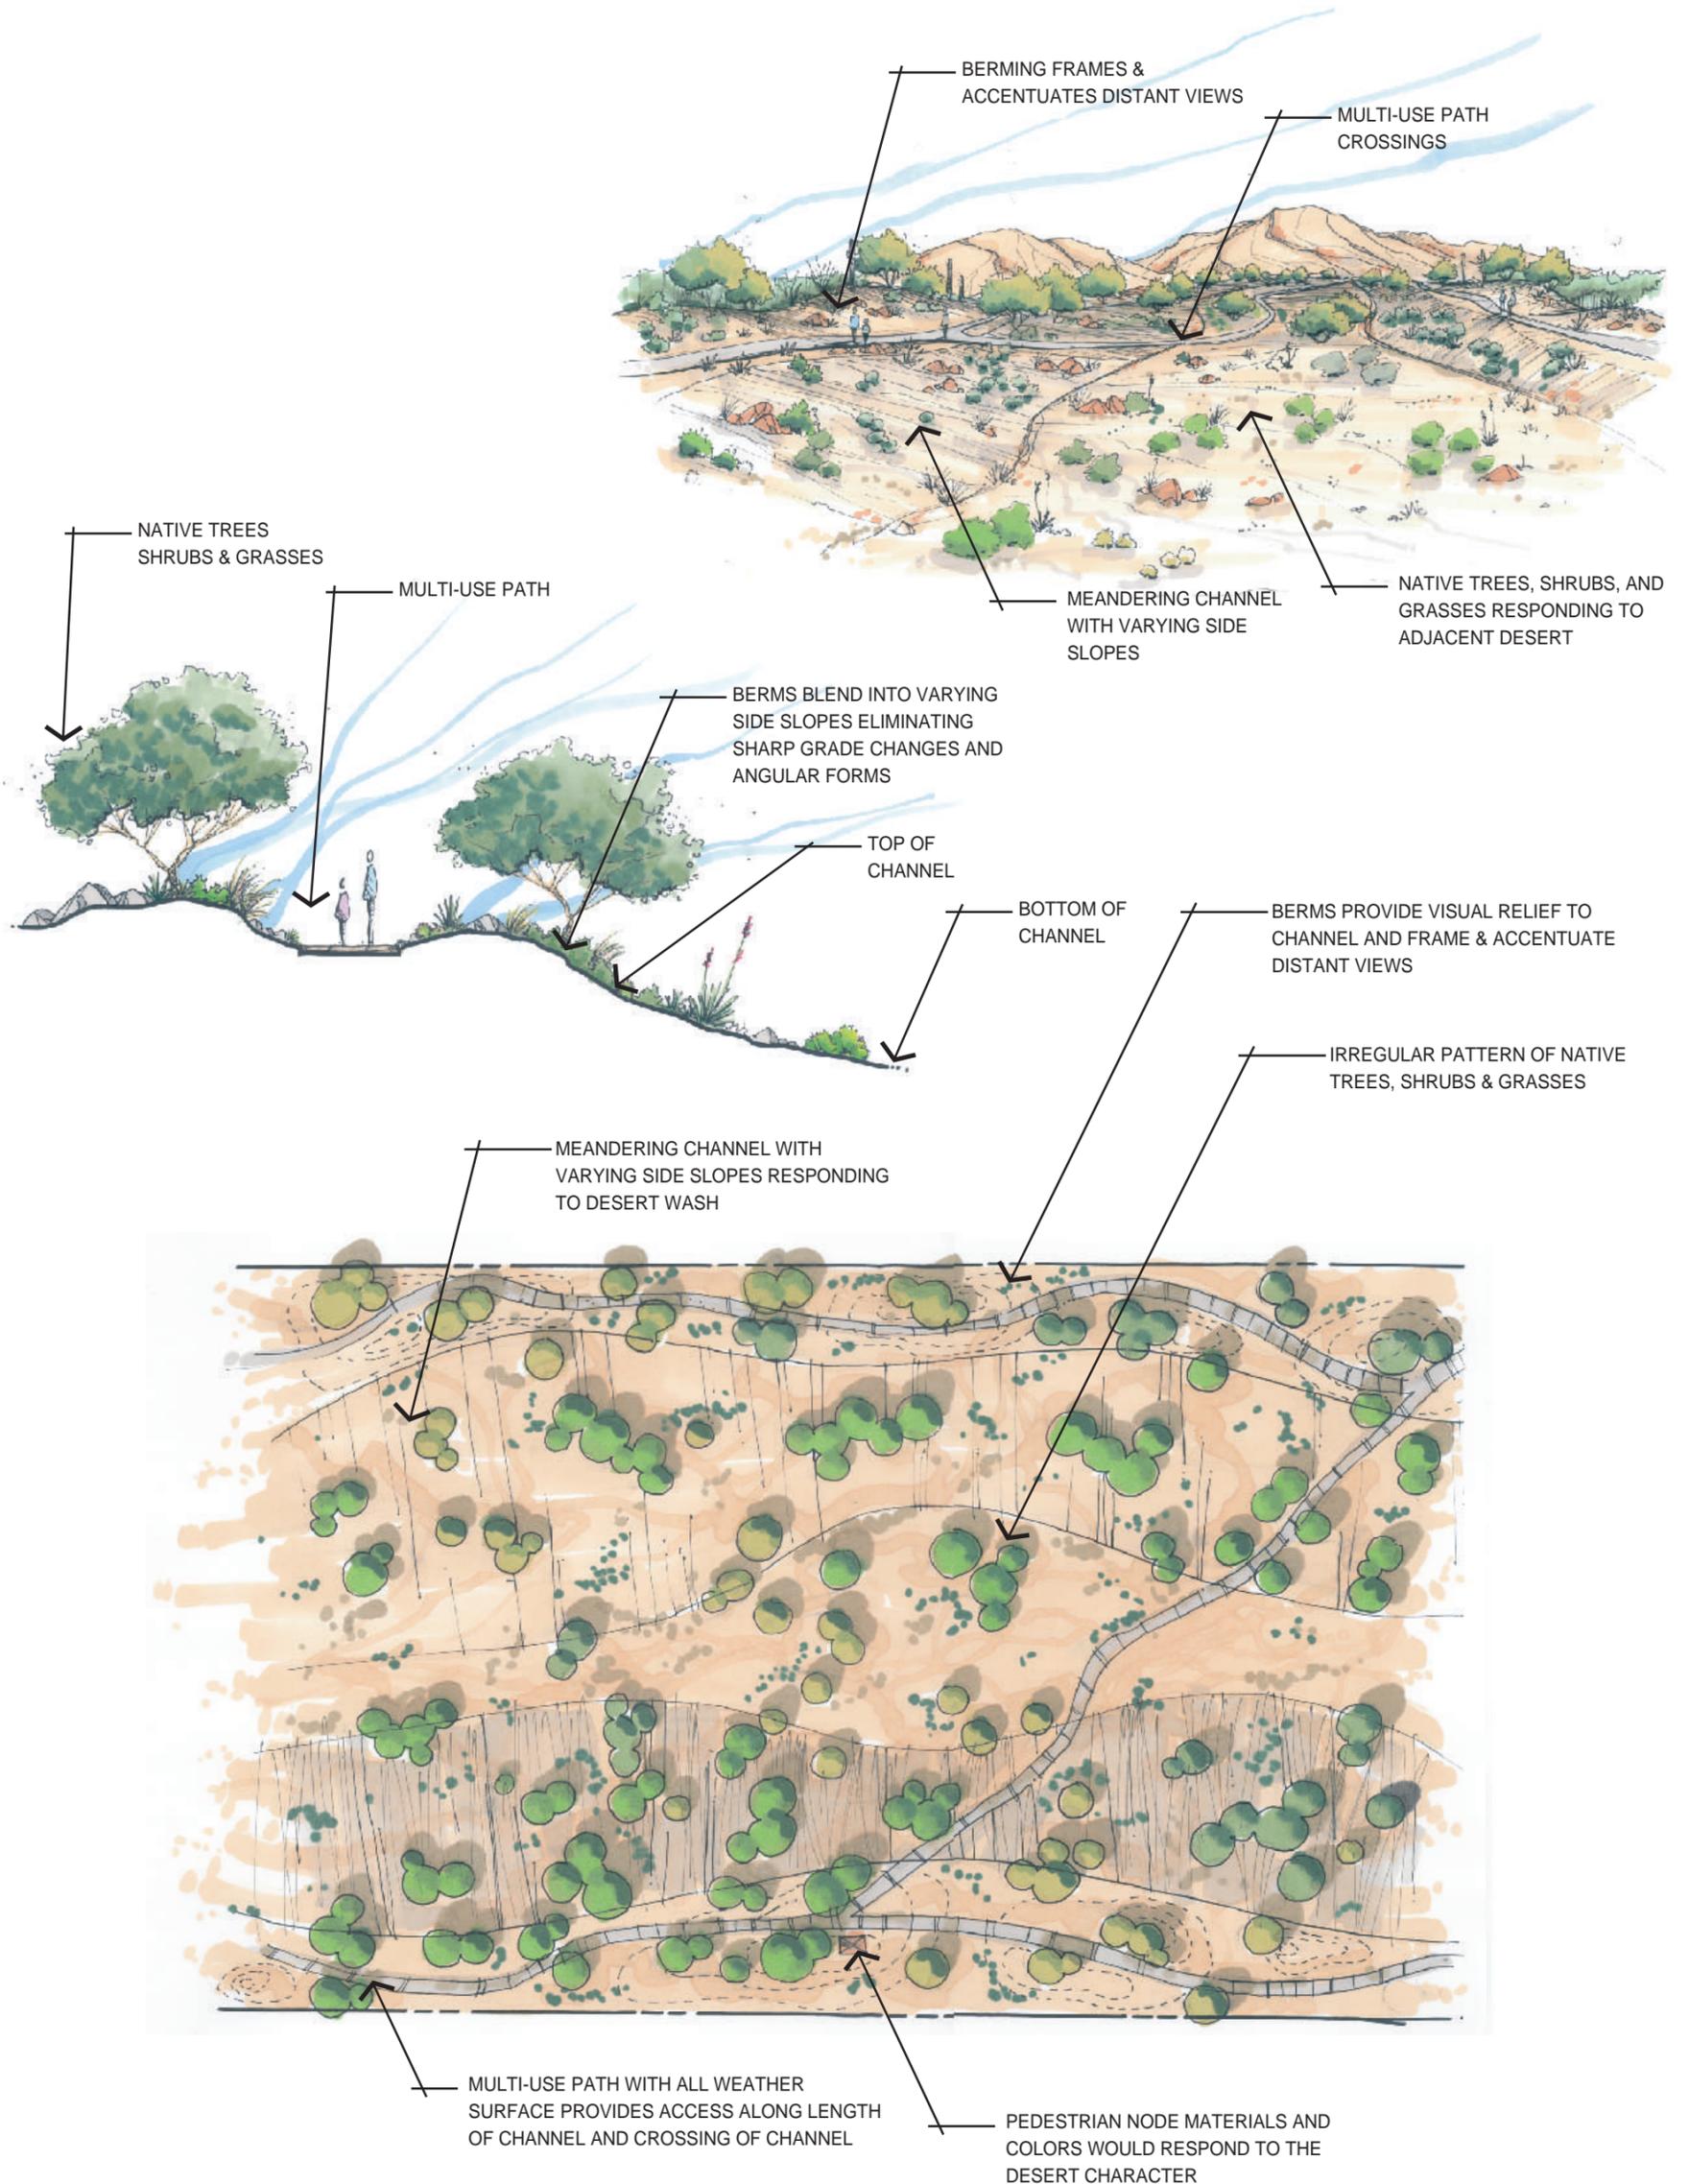

\* All plantings shown depict a projected growth of twenty-years post construction.

\* This treatment would be the standard installation for all channels without partner participation.