





# SOUTH PHOENIX TWO BASINS PROJECT


## 43rd Avenue Basin Cross Sections

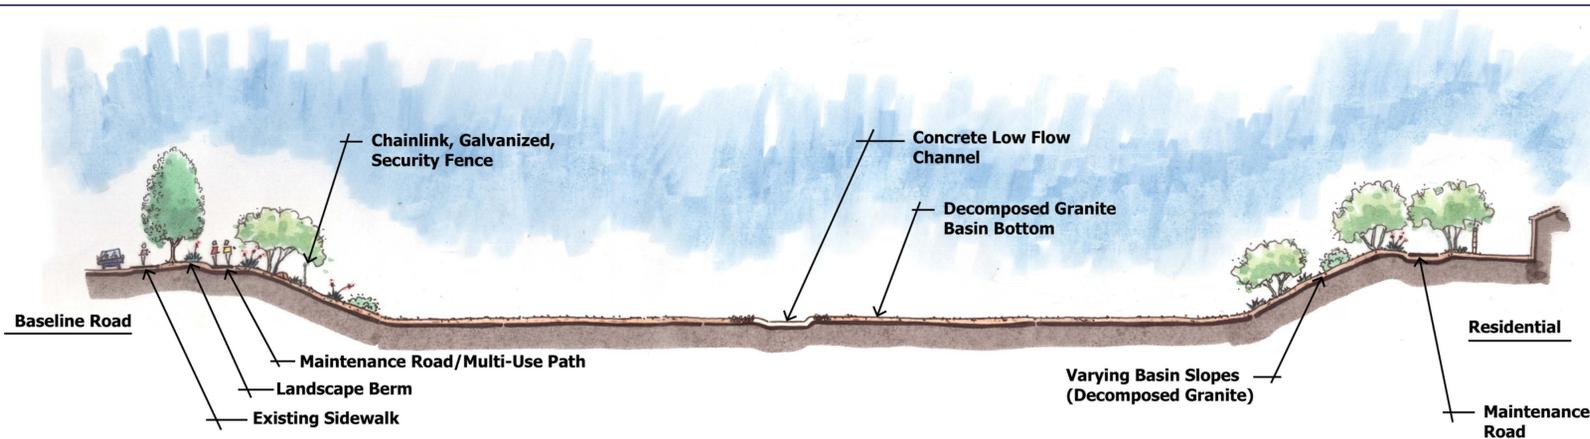

**43rd Avenue Basin Cross Section A**

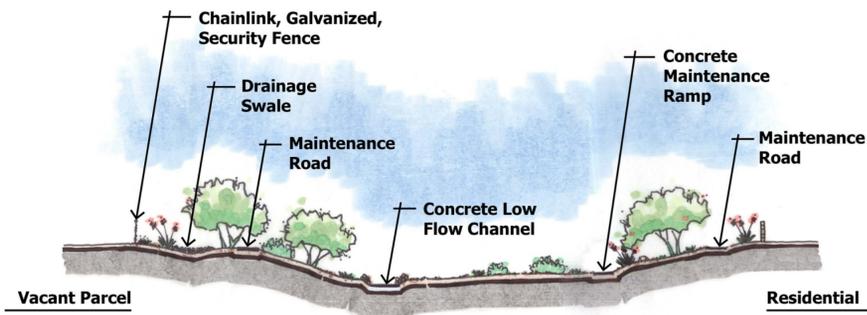

**43rd Avenue Basin Cross Section B**

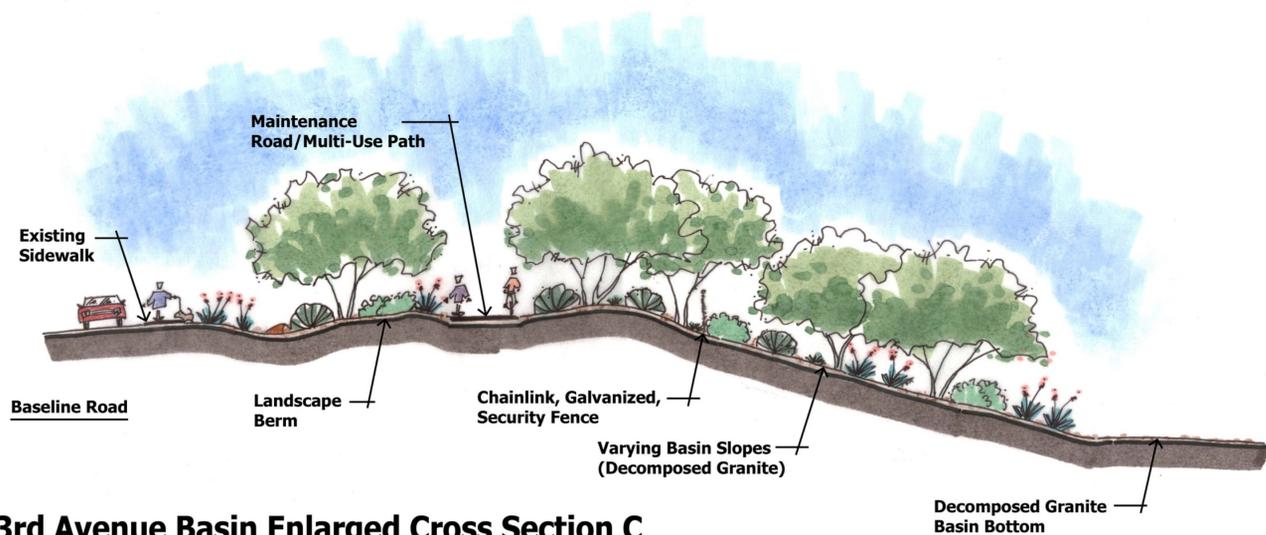

**43rd Avenue Basin Enlarged Cross Section C**



**1" - 3" Rock Mulch**



**6" - 8" Rip Rap**



**Decomposed Granite  
3/4" and 1 1/4" Minus  
Desert Rose**



**Railing Example at  
Inlet/Outlet Structures**

**Proposed Aesthetic Treatments**