



Typical Section B-B: NTS

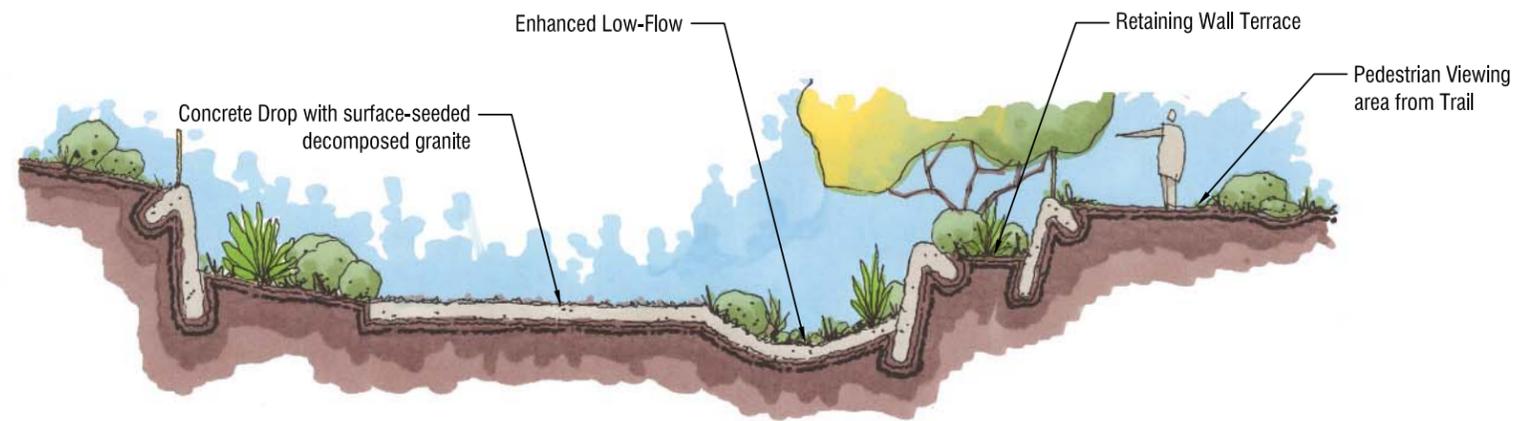

Typical Section A-A: NTS

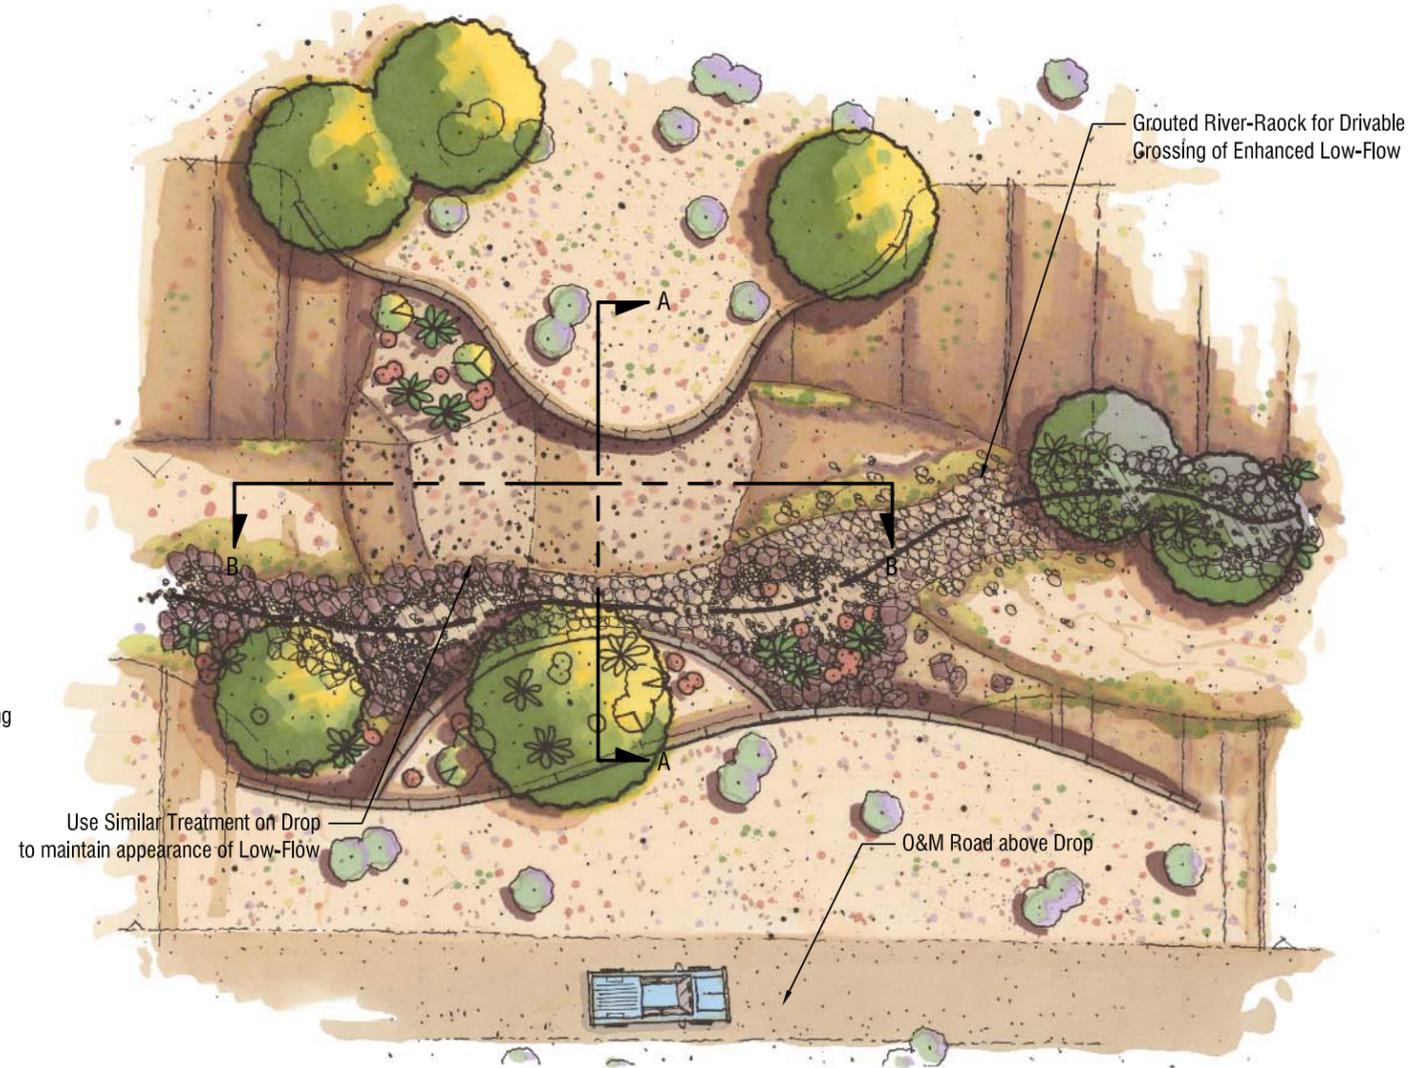

Typical Plan View

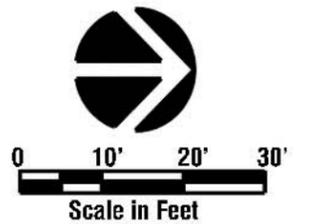


Figure 14 – Drop Structure Concepts