


# FLOOD CONTROL DISTRICT OF MARICOPA COUNTY

CAMP CREEK

DRAINAGE STUDY OF


F.C.D. CONTRACT NO. 01-52

ASSIGNMENT NO. 6 & 7

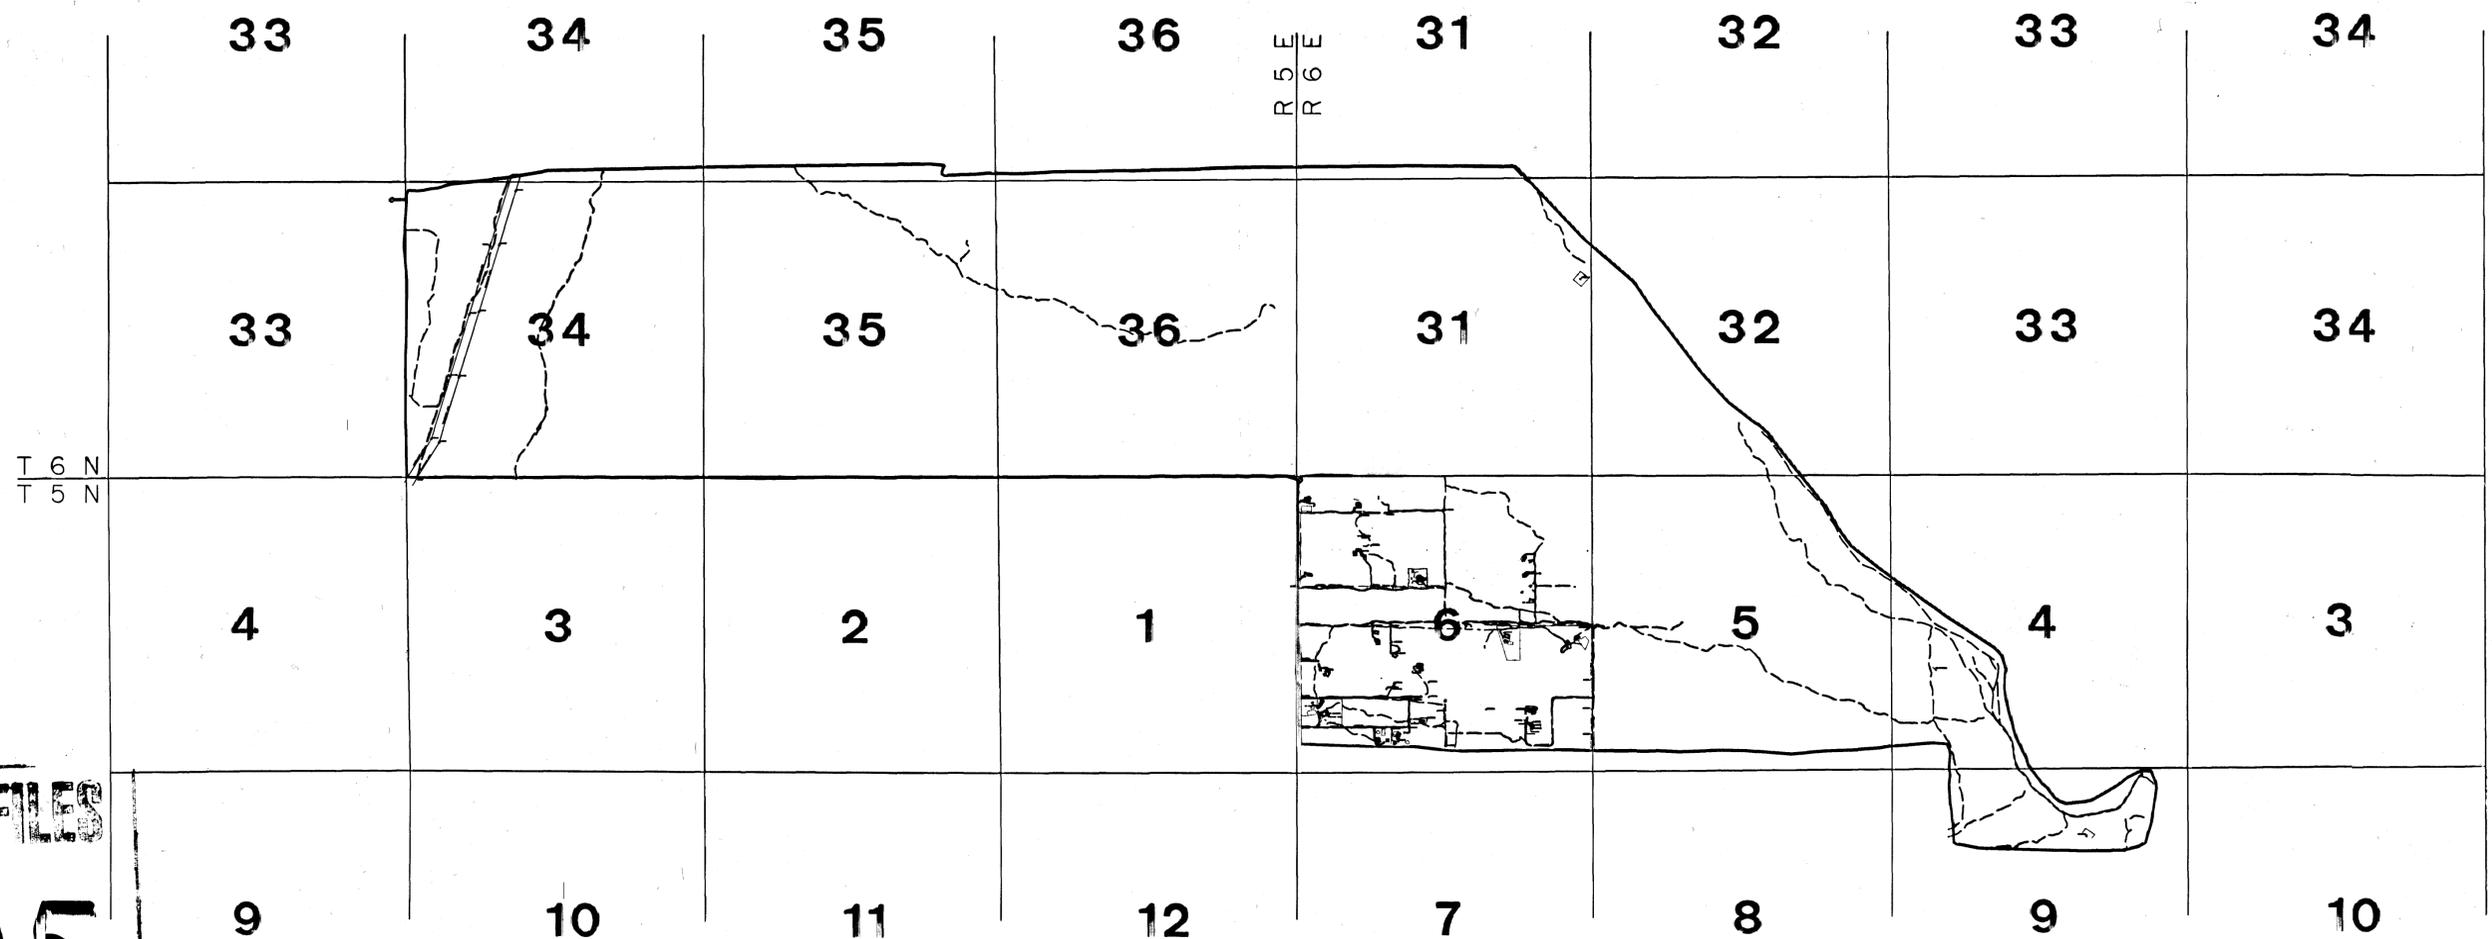

ORIGINAL FILES  
305  
↑  
N

**WILSON  
& COMPANY**

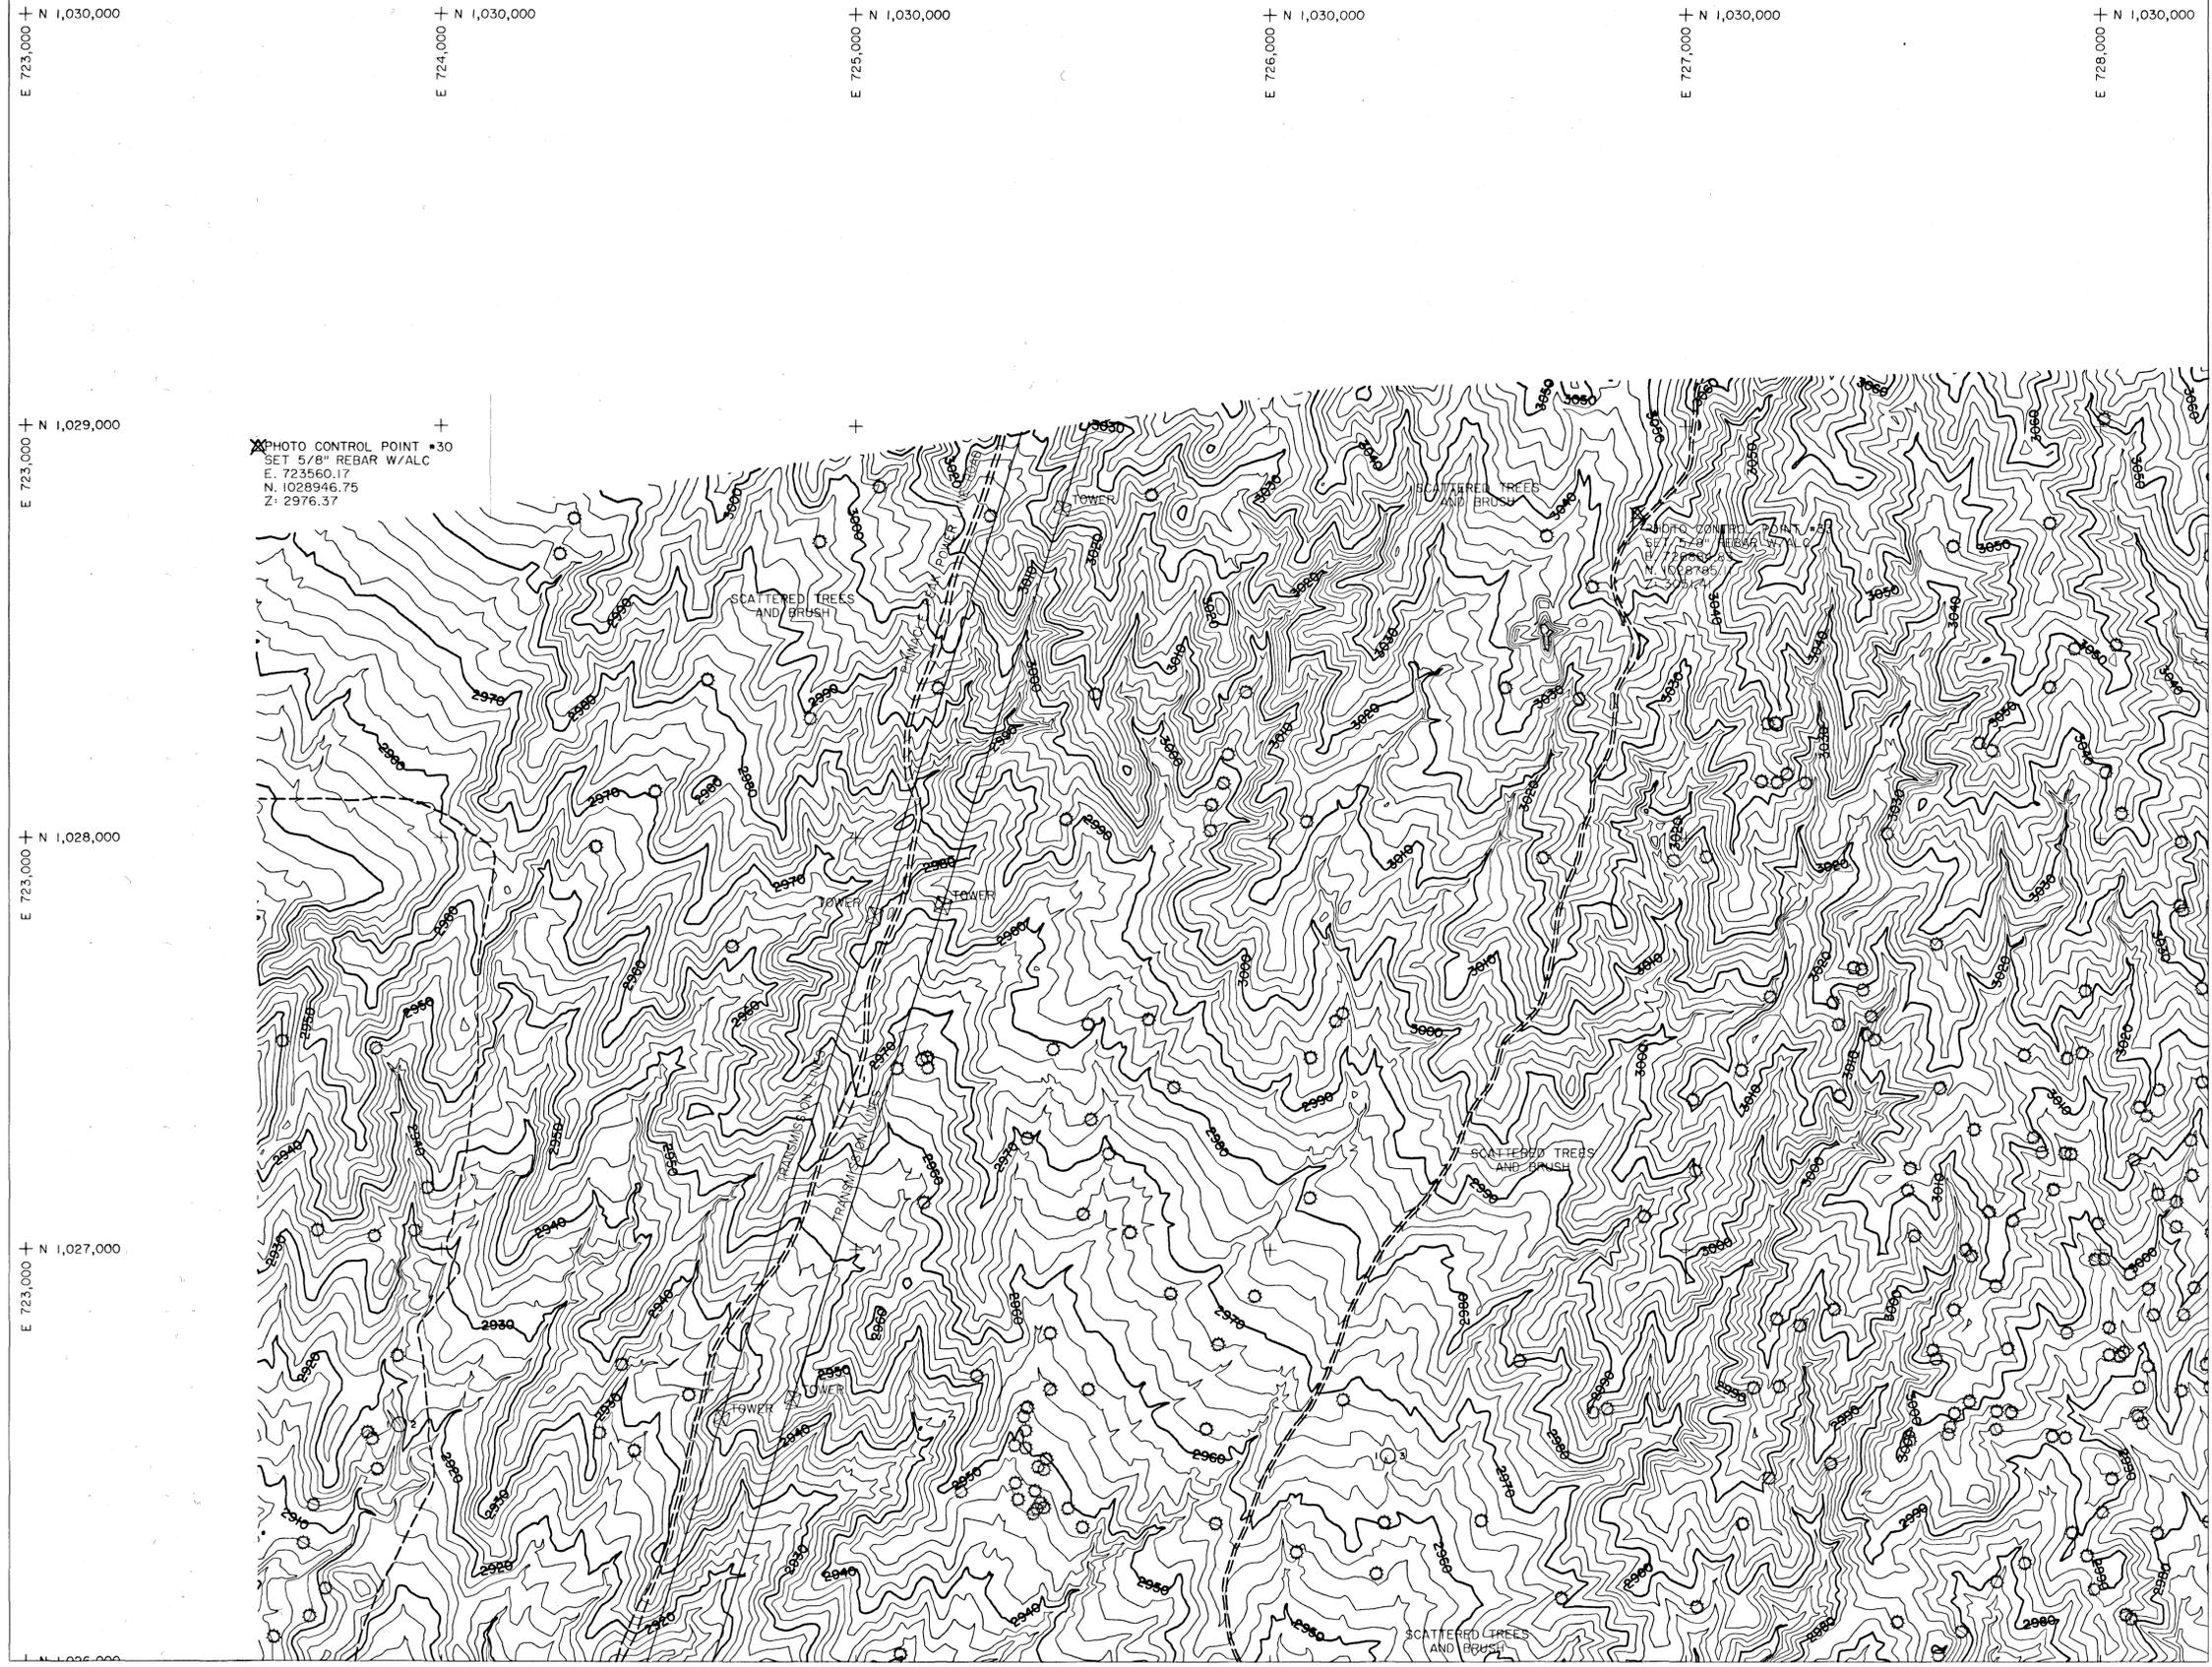

**LEGEND**

PAVED ROAD	
UNPAVED ROAD	
TRAIL	
TREELINE	
FENCE	
BUILDING	
TREE	
CACTUS	
SIGN	
SIGN	
POST	
PICTURE CENTER	
LOCATED OBJECT	
LOCATED OBJECT	
PHOTO CONTROL POINT	
SPOT ELEVATION	
INDEX CONTOUR	
INTERMEDIATE CONTOUR	
INDEFINITE CONTOUR	
DEPRESSION CONTOUR	

NOTE: ELEVATIONS ARE BASED ON NORTH AMERICAN VERTICAL DATUM OF 1988.  
 HORIZONTAL COORDINATES BASED ON ARIZONA STATE PLANE CENTRAL ZONE NORTH AMERICAN DATUM 1983 INTERNATIONAL FEET.

**SHEET INDEX MAP**

1	3	5	7	10	
2	4	6	8	11	13
			9	12	14


NO.	REVISION	BY	DATE


**FLOOD CONTROL DISTRICT  
 OF MARICOPA COUNTY**

CAMP CREEK  
 DRAINAGE STUDY  
 F.C.D. CONTRACT NO. 01-52  
 ASSIGNMENT NO. 6 & 7

**WILSON & COMPANY**

DESIGN		BY	DATE
DESIGN CHK.			
PLANS	JWS		3-01-05
PLANS CHK.	RRB		3-01-05

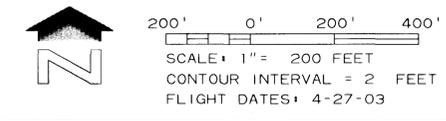

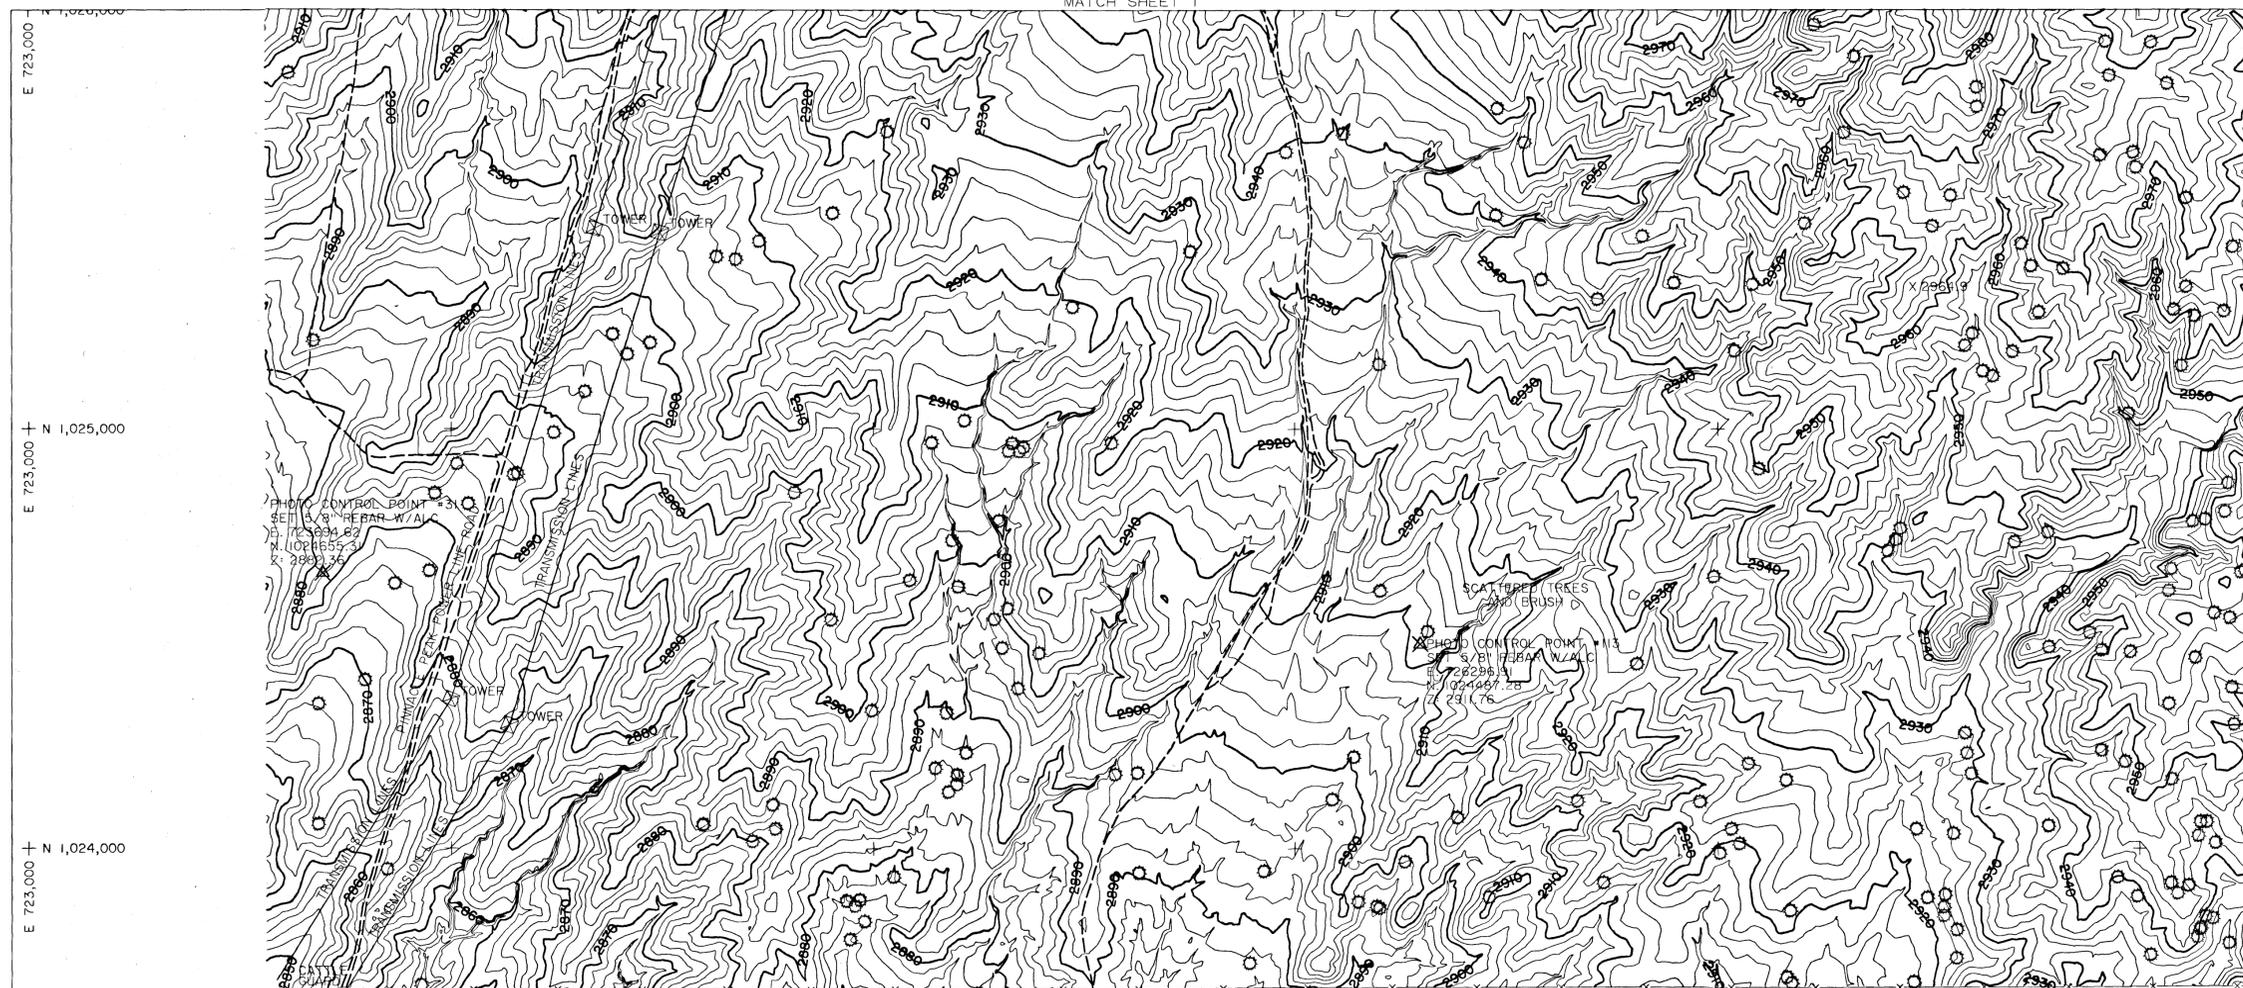

E 723,000 + N 1,023,000      E 724,000 + N 1,023,000      E 725,000 + N 1,023,000      E 726,000 + N 1,023,000      E 727,000 + N 1,023,000      E 728,000 + N 1,023,000


LEGEND

- PAVED ROAD
- UNPAVED ROAD
- TRAIL
- TREELINE
- FENCELINE
- BUILDING
- TREE
- CACTUS
- SIGN
- SIGN
- POST
- PICTURE CENTER
- LOCATED OBJECT
- LOCATED OBJECT
- PHOTO CONTROL POINT
- SPOT ELEVATION
- INDEX CONTOUR
- INTERMEDIATE CONTOUR
- INDEFINITE CONTOUR
- DEPRESSION CONTOUR

NOTE: ELEVATIONS ARE BASED ON NORTH AMERICAN VERTICAL DATUM OF 1988.  
 HORIZONTAL COORDINATES BASED ON ARIZONA STATE PLANE CENTRAL ZONE NORTH AMERICAN DATUM 1983 INTERNATIONAL FEET.

ADDITIONAL PHOTO CONTROL POINTS

I.D. NUMBER	ELEVATION (FT)	DESCRIPTION/LOCATION
32	2809.08	SET 5/8" REBAR W/ALC E: 723,544.89 N: 1,021,005.09
34	2866.09	SET 5/8" REBAR W/ALC E: 726,204.50 N: 1,020,847.61

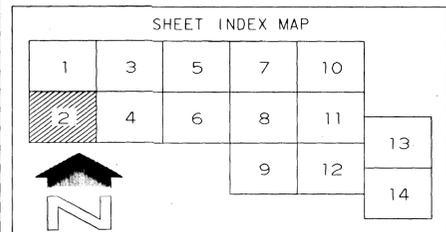


NO.	REVISION	BY	DATE

FLOOD CONTROL DISTRICT OF MARICOPA COUNTY

CAMP CREEK  
 DRAINAGE STUDY  
 F.C.D. CONTRACT NO. 01-52  
 ASSIGNMENT NO. 6 & 7



BY	DATE
DESIGN	
DESIGN CHK.	
PLANS	JWS 3-01-05
PLANS CHK.	RRB 3-01-05

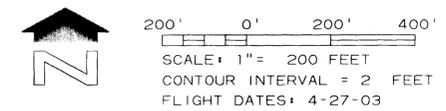


E 729,000 + N 1,030,000      E 730,000 + N 1,030,000      E 731,000 + N 1,030,000      E 732,000 + N 1,030,000      E 733,000 + N 1,030,000

LEGEND

- PAVED ROAD
- UNPAVED ROAD
- TRAIL
- TREELINE
- FENCE
- BUILDING
- TREE
- CACTUS
- SIGN
- SIGN
- POST
- PICTURE CENTER
- LOCATED OBJECT
- LOCATED OBJECT
- PHOTO CONTROL POINT
- SPOT ELEVATION
- INDEX CONTOUR
- INTERMEDIATE CONTOUR
- INDEFINITE CONTOUR
- DEPRESSION CONTOUR

NOTE: ELEVATIONS ARE BASED ON NORTH AMERICAN VERTICAL DATUM OF 1988.  
 HORIZONTAL COORDINATES BASED ON ARIZONA STATE PLANE CENTRAL ZONE NORTH AMERICAN DATUM 1983 INTERNATIONAL FEET.

PHOTO CONTROL POINT #10  
 SET 5/8" REBAR W/ALC  
 E. 728463.18  
 N. 1029139.16  
 Z. 3051.81

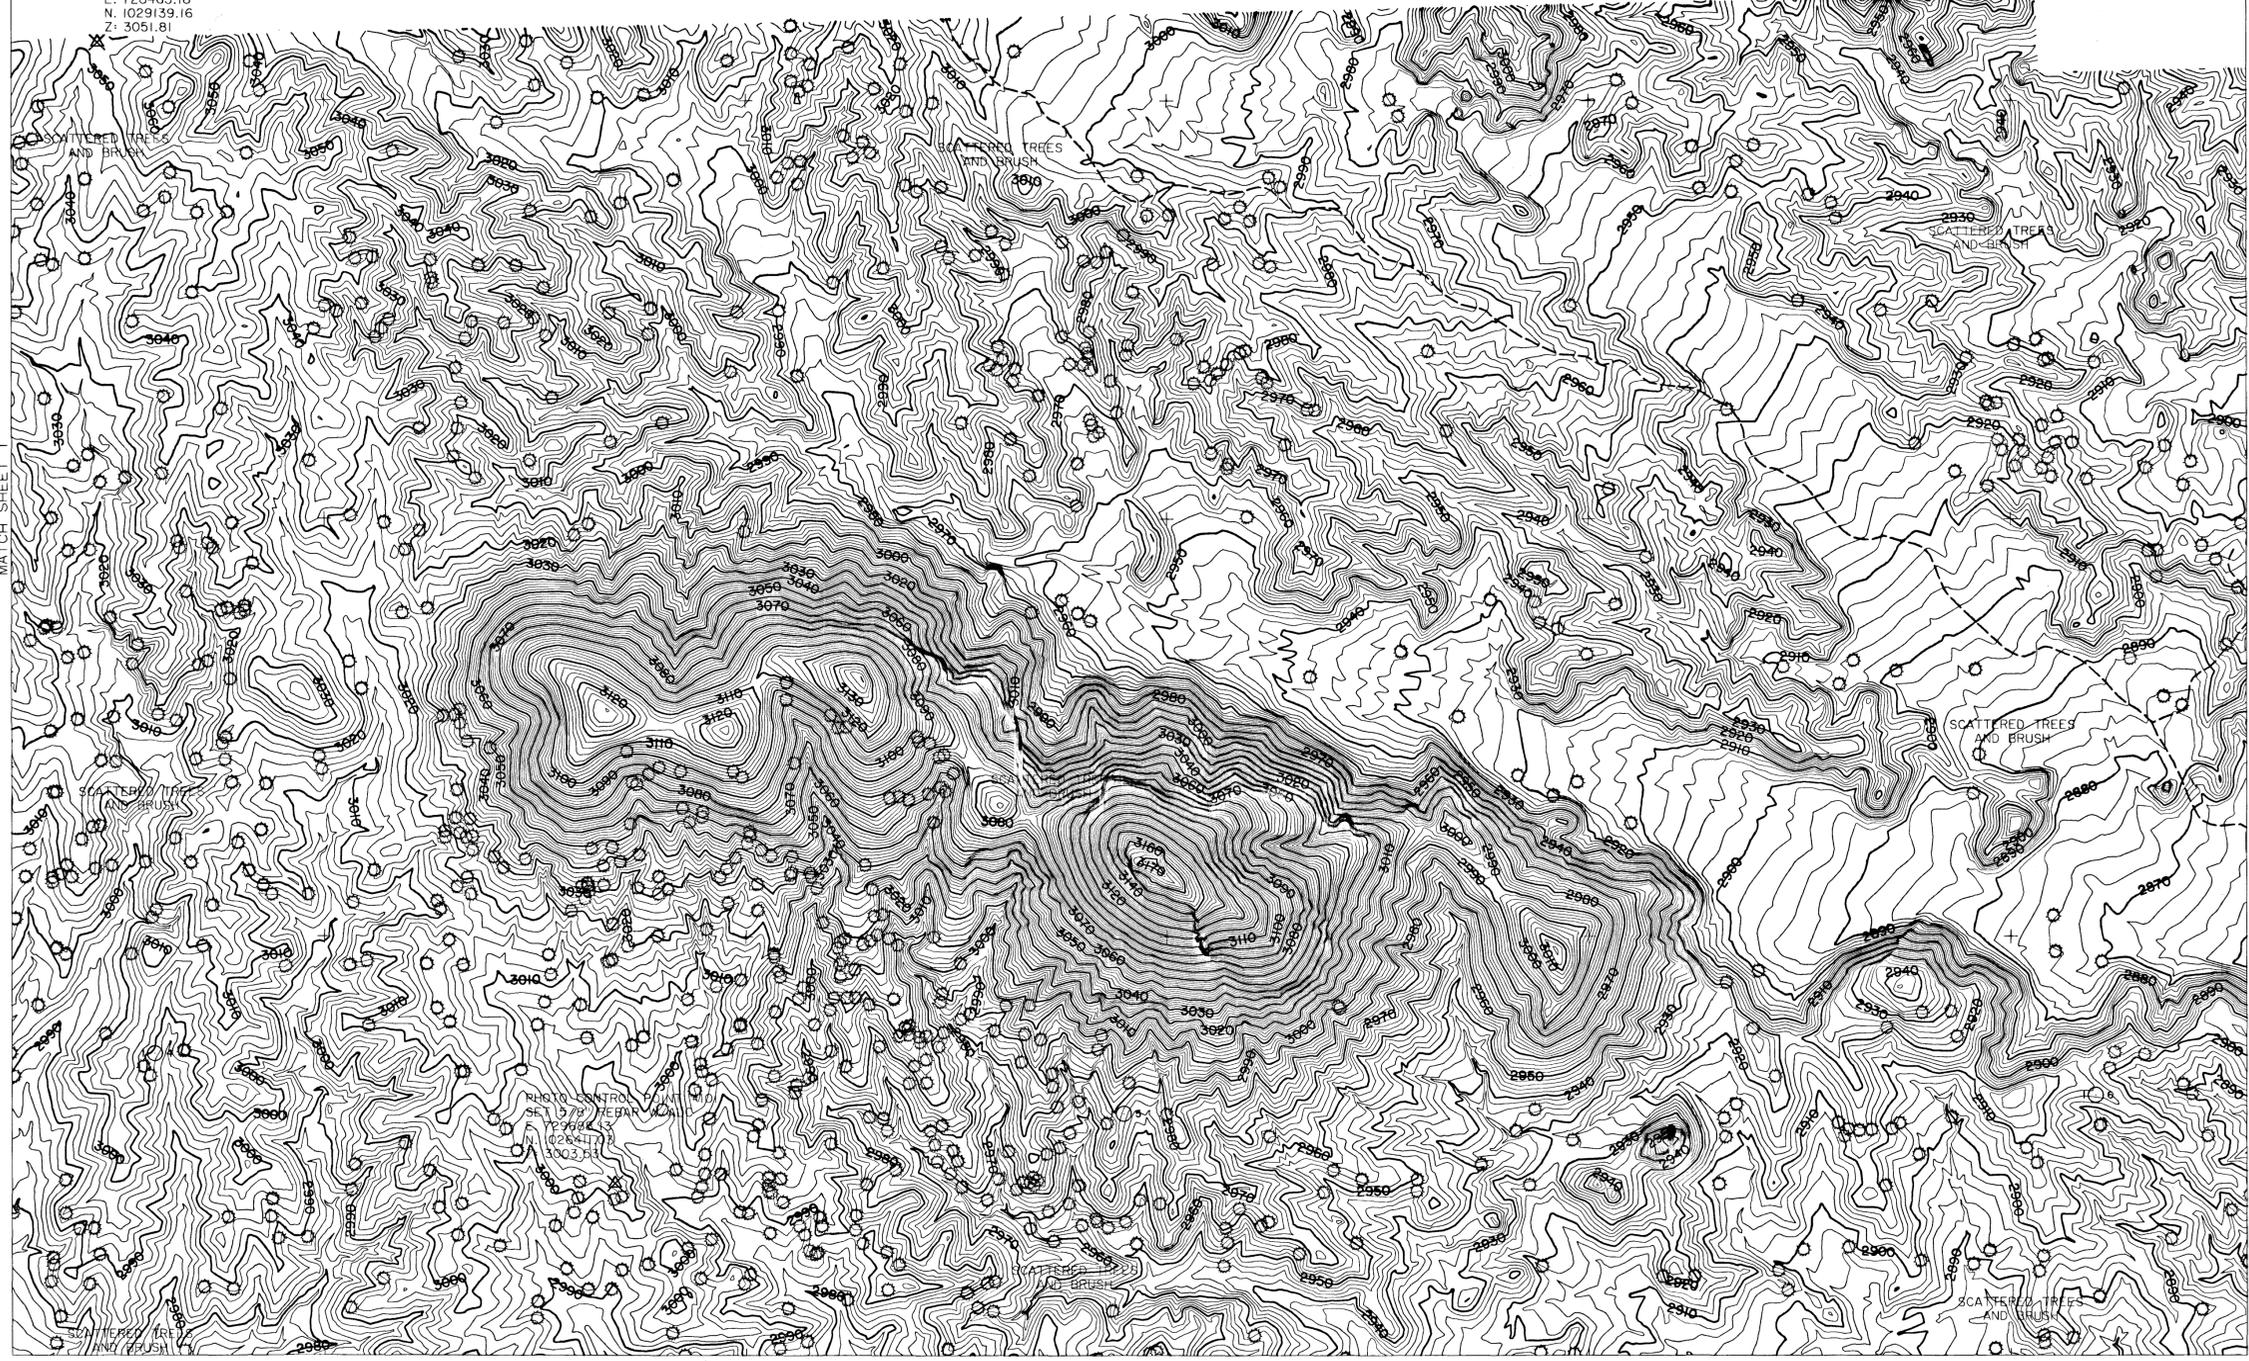

MATCH SHEET 1

MATCH SHEET 5

MATCH SHEET 4

SHEET INDEX MAP

1	3	5	7	10
2	4	6	8	11
		9	12	13
				14


NO.	REVISION	BY	DATE
-----	----------	----	------


**FLOOD CONTROL DISTRICT  
 OF MARICOPA COUNTY**  
 CAMP CREEK  
 DRAINAGE STUDY  
 F.C.D. CONTRACT NO. 01-52  
 ASSIGNMENT NO. 6 & 7



**WILSON & COMPANY**

DESIGN		BY	DATE
DESIGN CHK.			
PLANS	JWS		3-01-05
PLANS CHK.	RRB		3-01-05

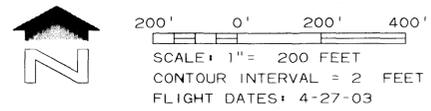

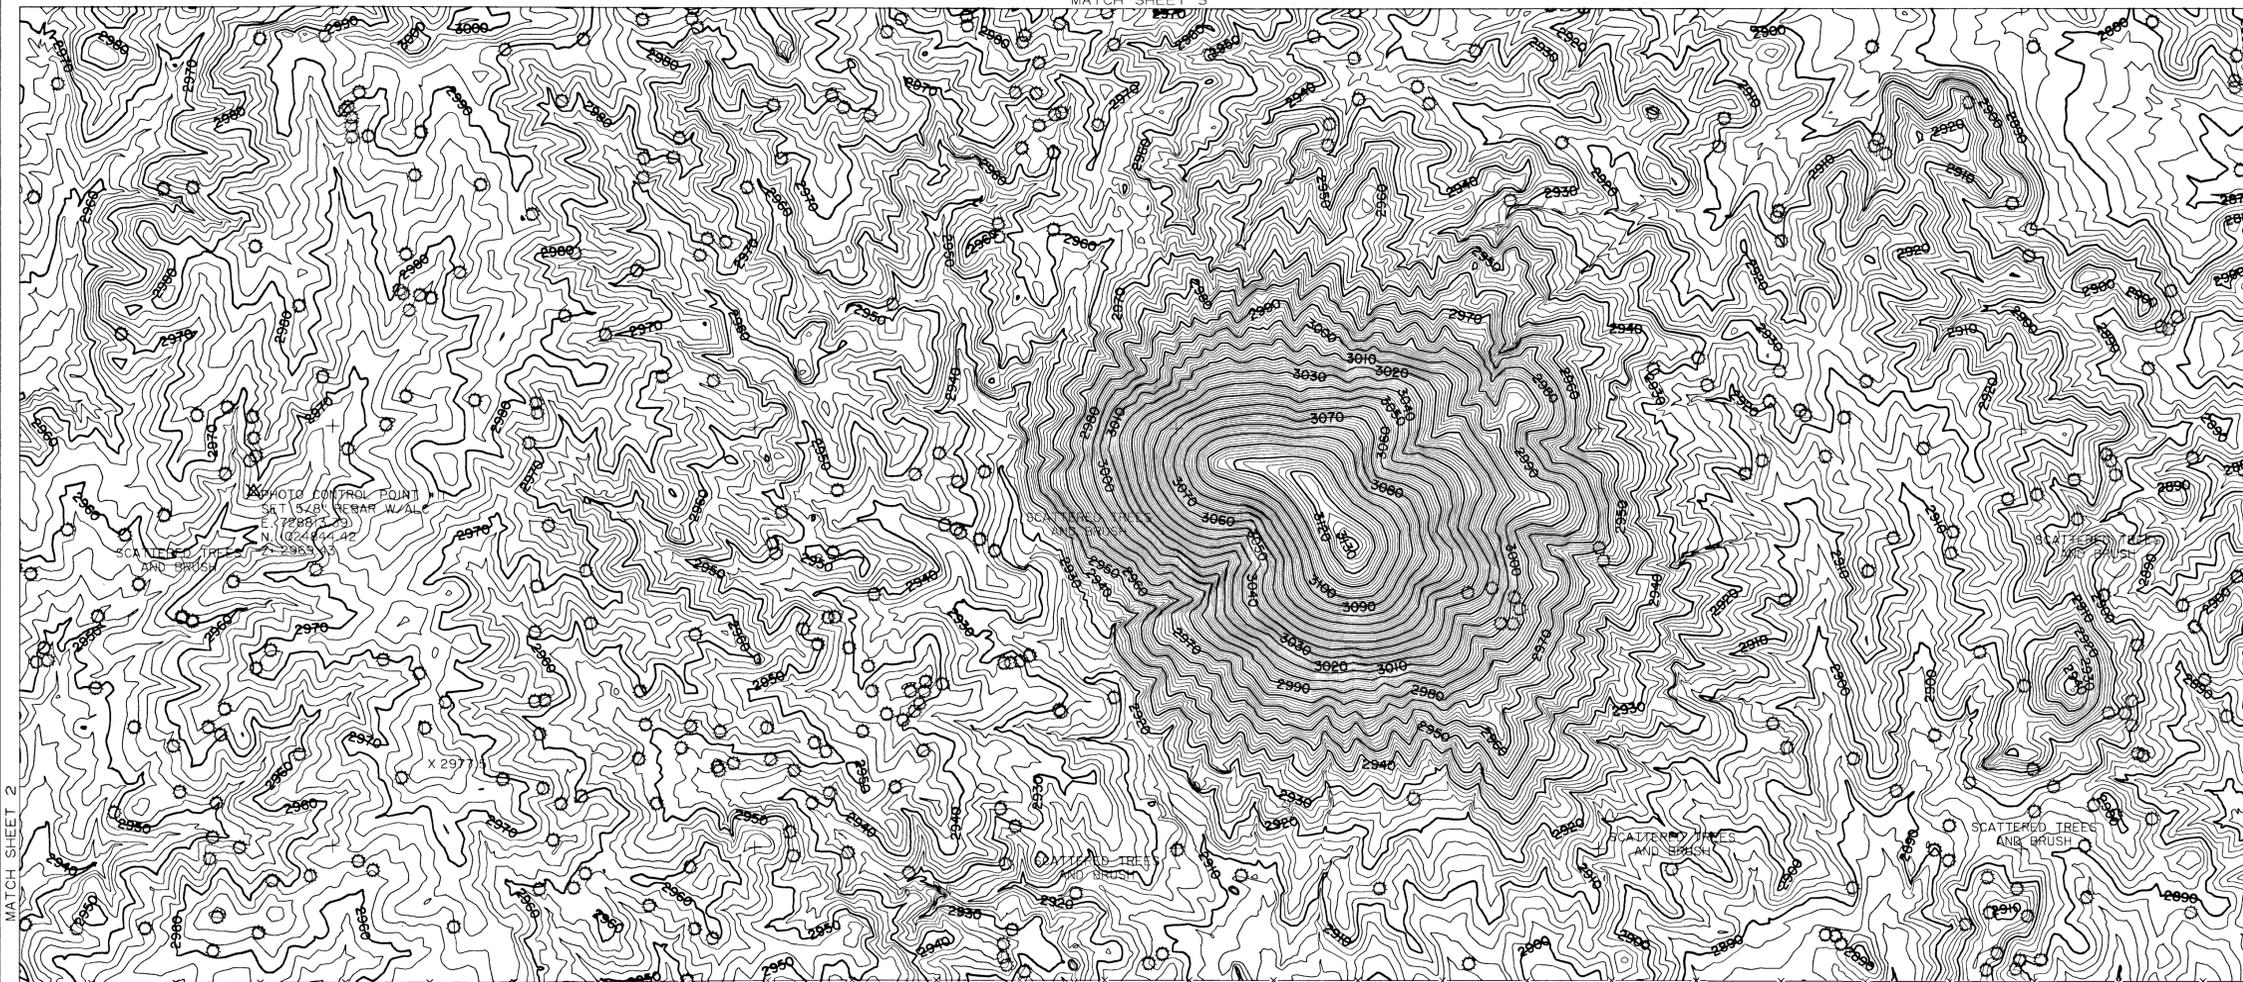

MATCH SHEET 2

MATCH SHEET 6

PHOTO CONTROL POINT #12  
 SET 5/8" REBAR W/ALC  
 E: 728,780.33  
 N: 1,020,753.20  
 SCATTERED TREES AND BRUSH

X 2977

PHOTO CONTROL POINT #105  
 LOCATED SAGUARO FROM TWO OFFSETS  
 E: 731,209.66  
 N: 1,023,543.72  
 Z: 2905.10

E 729,000 + N 1,023,000      E 730,000 + N 1,023,000      E 731,000 + N 1,023,000      E 732,000 + N 1,023,000      E 733,000 + N 1,023,000

LEGEND


PAVED ROAD	
UNPAVED ROAD	
TRAIL	
TREELINE	
FENCE	
BUILDING	
TREE	
CACTUS	
SIGN	
SIGN	
POST	
PICTURE CENTER	
LOCATED OBJECT	
LOCATED OBJECT	
PHOTO CONTROL POINT	
MISC. CONTROL	
SPOT ELEVATION	X 621.6
INDEX CONTOUR	
INTERMEDIATE CONTOUR	
INDEFINITE CONTOUR	
DEPRESSION CONTOUR	

NOTE: ELEVATIONS ARE BASED ON NORTH AMERICAN VERTICAL DATUM OF 1988.  
 HORIZONTAL COORDINATES BASED ON ARIZONA STATE PLANE CENTRAL ZONE NORTH AMERICAN DATUM 1983 INTERNATIONAL FEET.

ADDITIONAL PHOTO CONTROL POINTS

I.D. NUMBER	ELEVATION (FT)	DESCRIPTION/LOCATION
12	2933.49	SET 5/8" REBAR W/ALC E: 728,780.33 N: 1,020,753.20


SHEET INDEX MAP

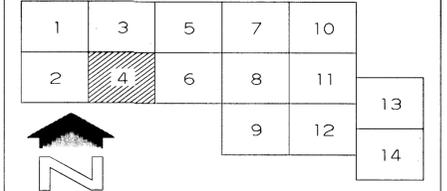


NO.	REVISION	BY	DATE

**FLOOD CONTROL DISTRICT OF MARICOPA COUNTY**  
 CAMP CREEK  
 DRAINAGE STUDY  
 F.C.D. CONTRACT NO. 01-52  
 ASSIGNMENT NO. 6 & 7

	<b>WILSON &amp; COMPANY</b>	
	BY	DATE
	DESIGN	
	DESIGN CHK.	
PLANS	JWS	3-01-05
PLANS CHK.	RRB	3-01-05

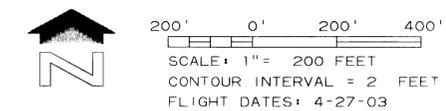

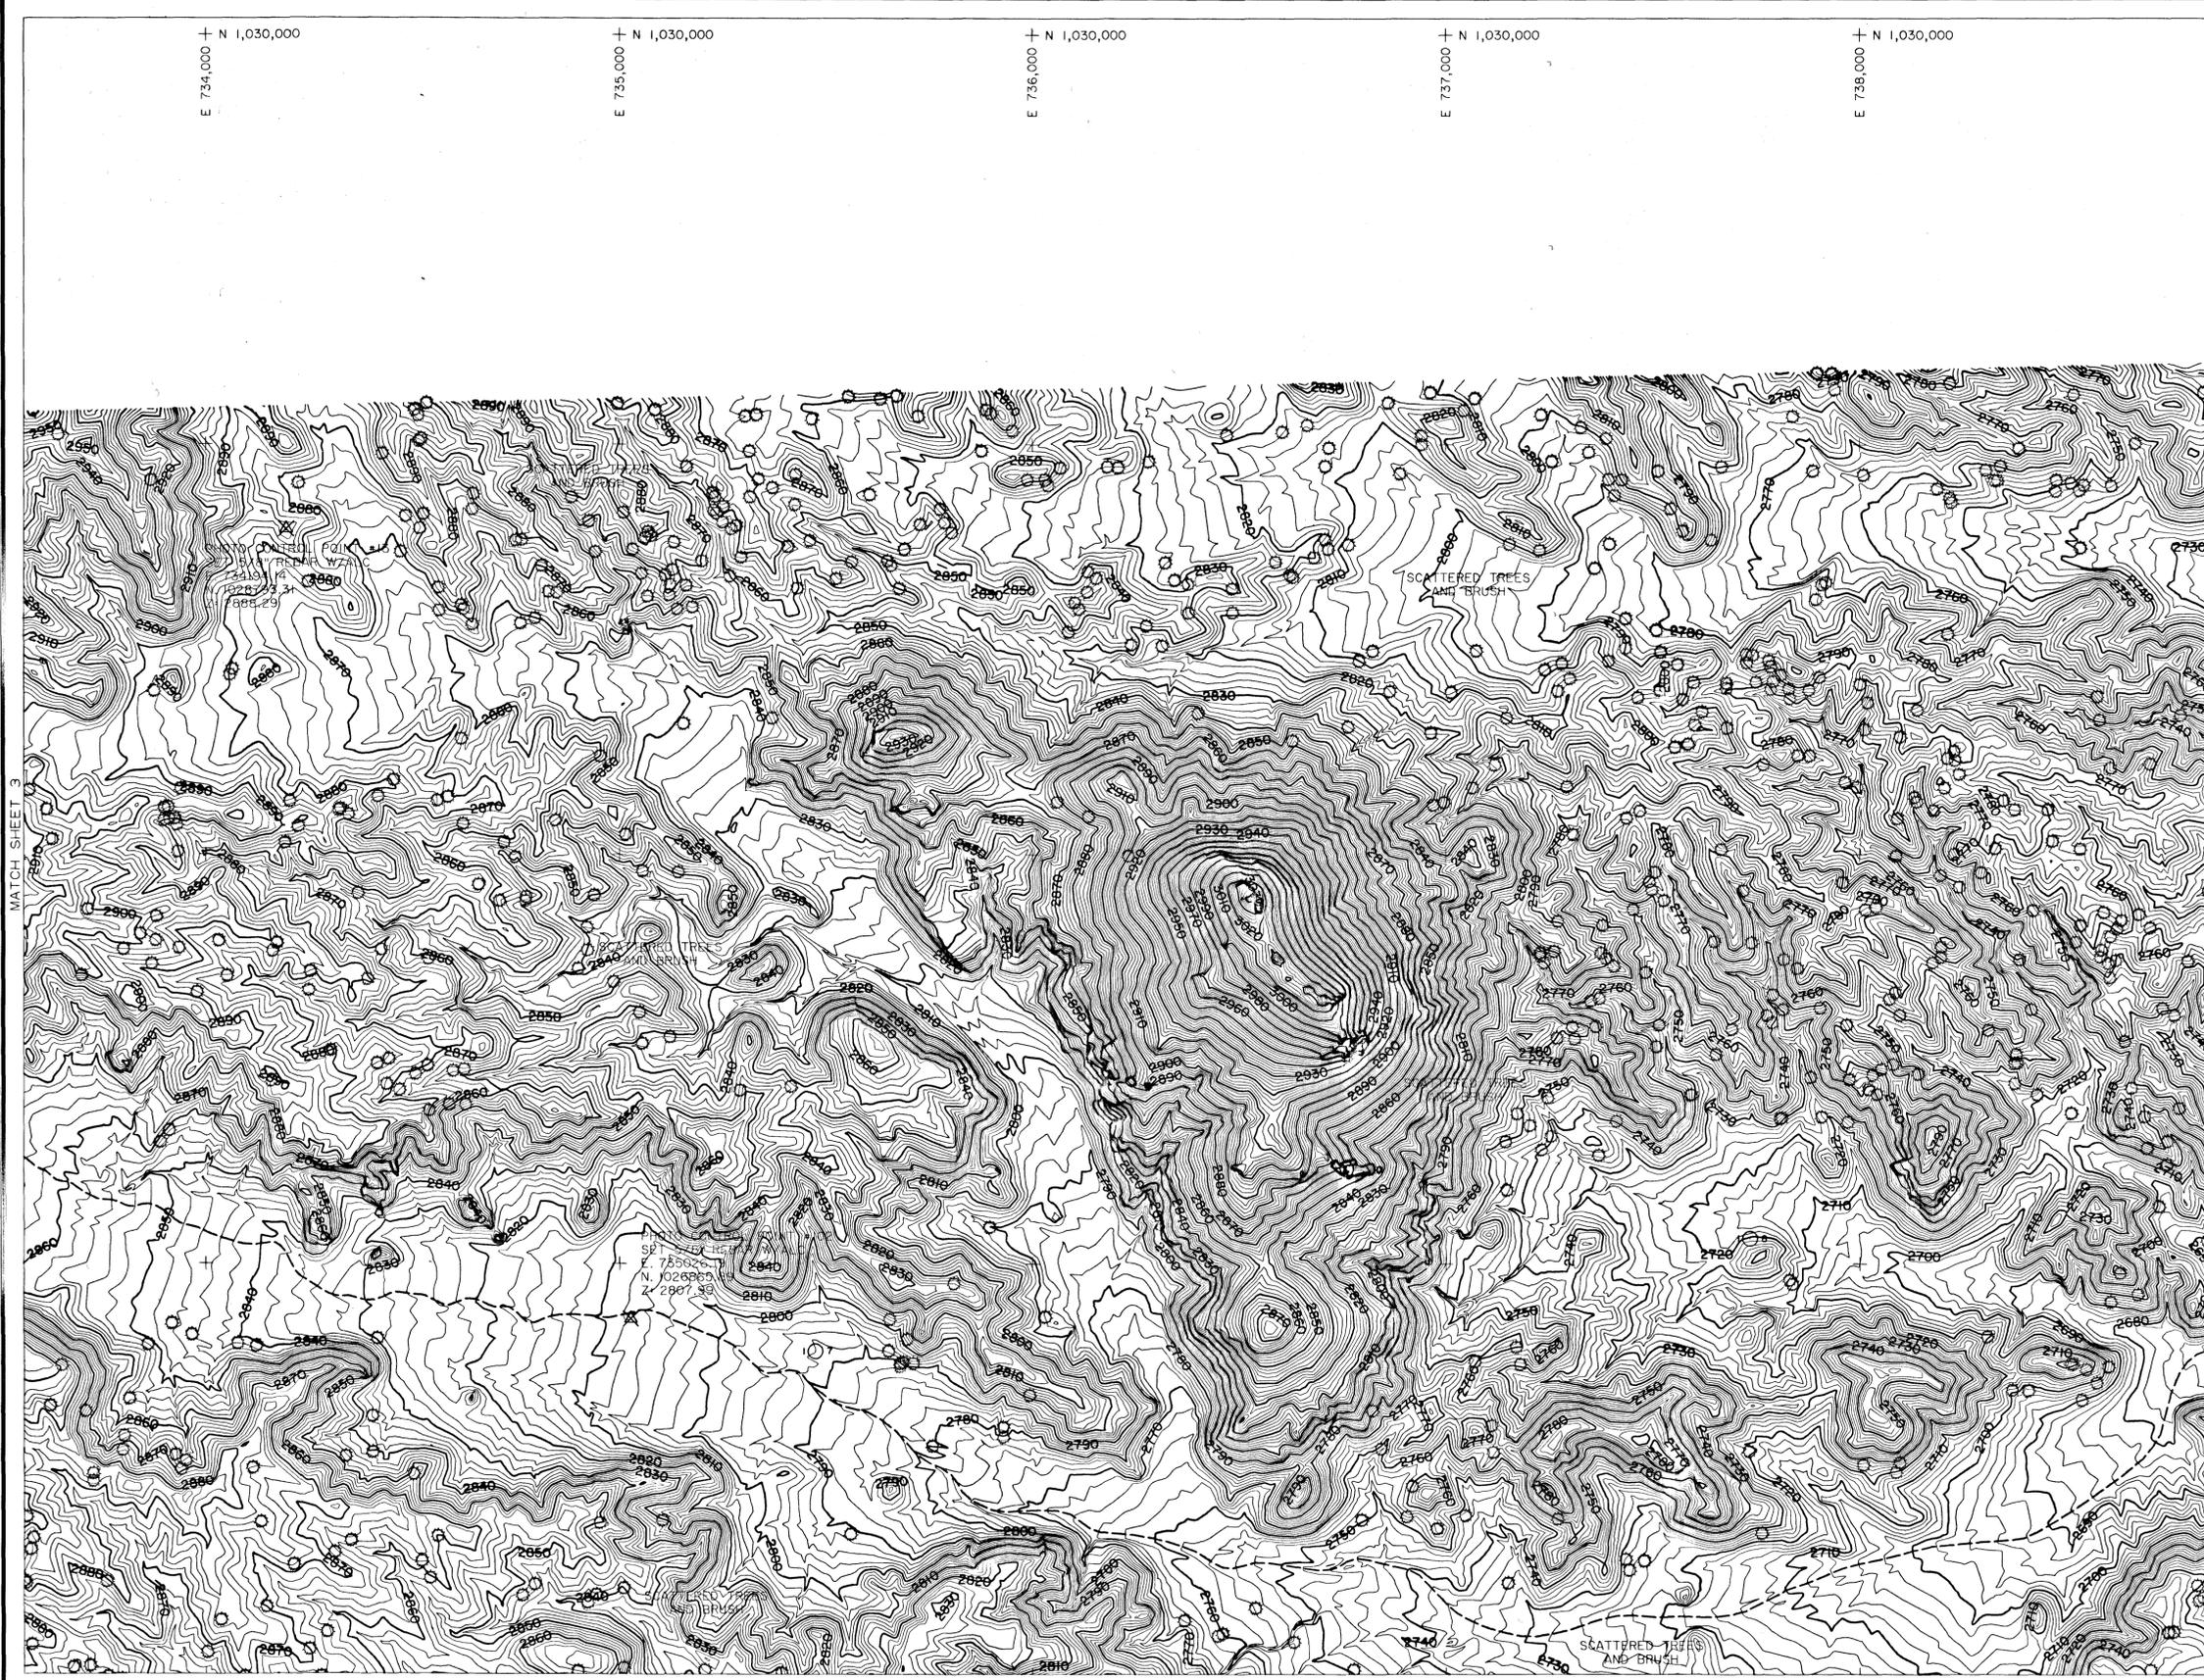

LEGEND

- PAVED ROAD
- UNPAVED ROAD
- TRAIL
- TREELINE
- FENCE
- BUILDING
- TREE
- CACTUS
- SIGN
- SIGN
- POST
- PICTURE CENTER
- LOCATED OBJECT
- LOCATED OBJECT
- PHOTO CONTROL POINT
- MISC. CONTROL
- SPOT ELEVATION
- INDEX CONTOUR
- INTERMEDIATE CONTOUR
- INDEFINITE CONTOUR
- DEPRESSION CONTOUR

NOTE: ELEVATIONS ARE BASED ON NORTH AMERICAN VERTICAL DATUM OF 1988.  
 HORIZONTAL COORDINATES BASED ON ARIZONA STATE PLANE CENTRAL ZONE NORTH AMERICAN DATUM 1983 INTERNATIONAL FEET.

SHEET INDEX MAP

1	3	5	7	10
2	4	6	8	11
			9	12
				13
				14

NO. \_\_\_\_\_ REVISION \_\_\_\_\_ BY \_\_\_\_\_ DATE \_\_\_\_\_

**FLOOD CONTROL DISTRICT  
 OF MARICOPA COUNTY**


CAMP CREEK  
 DRAINAGE STUDY


F.C.D. CONTRACT NO. 01-52  
 ASSIGNMENT NO. 6 & 7



**WILSON & COMPANY**

DESIGN		BY	DATE
DESIGN CHK.			
PLANS	JWS		3-01-05
PLANS CHK.	RRB		3-01-05

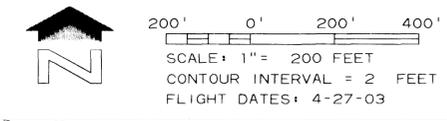

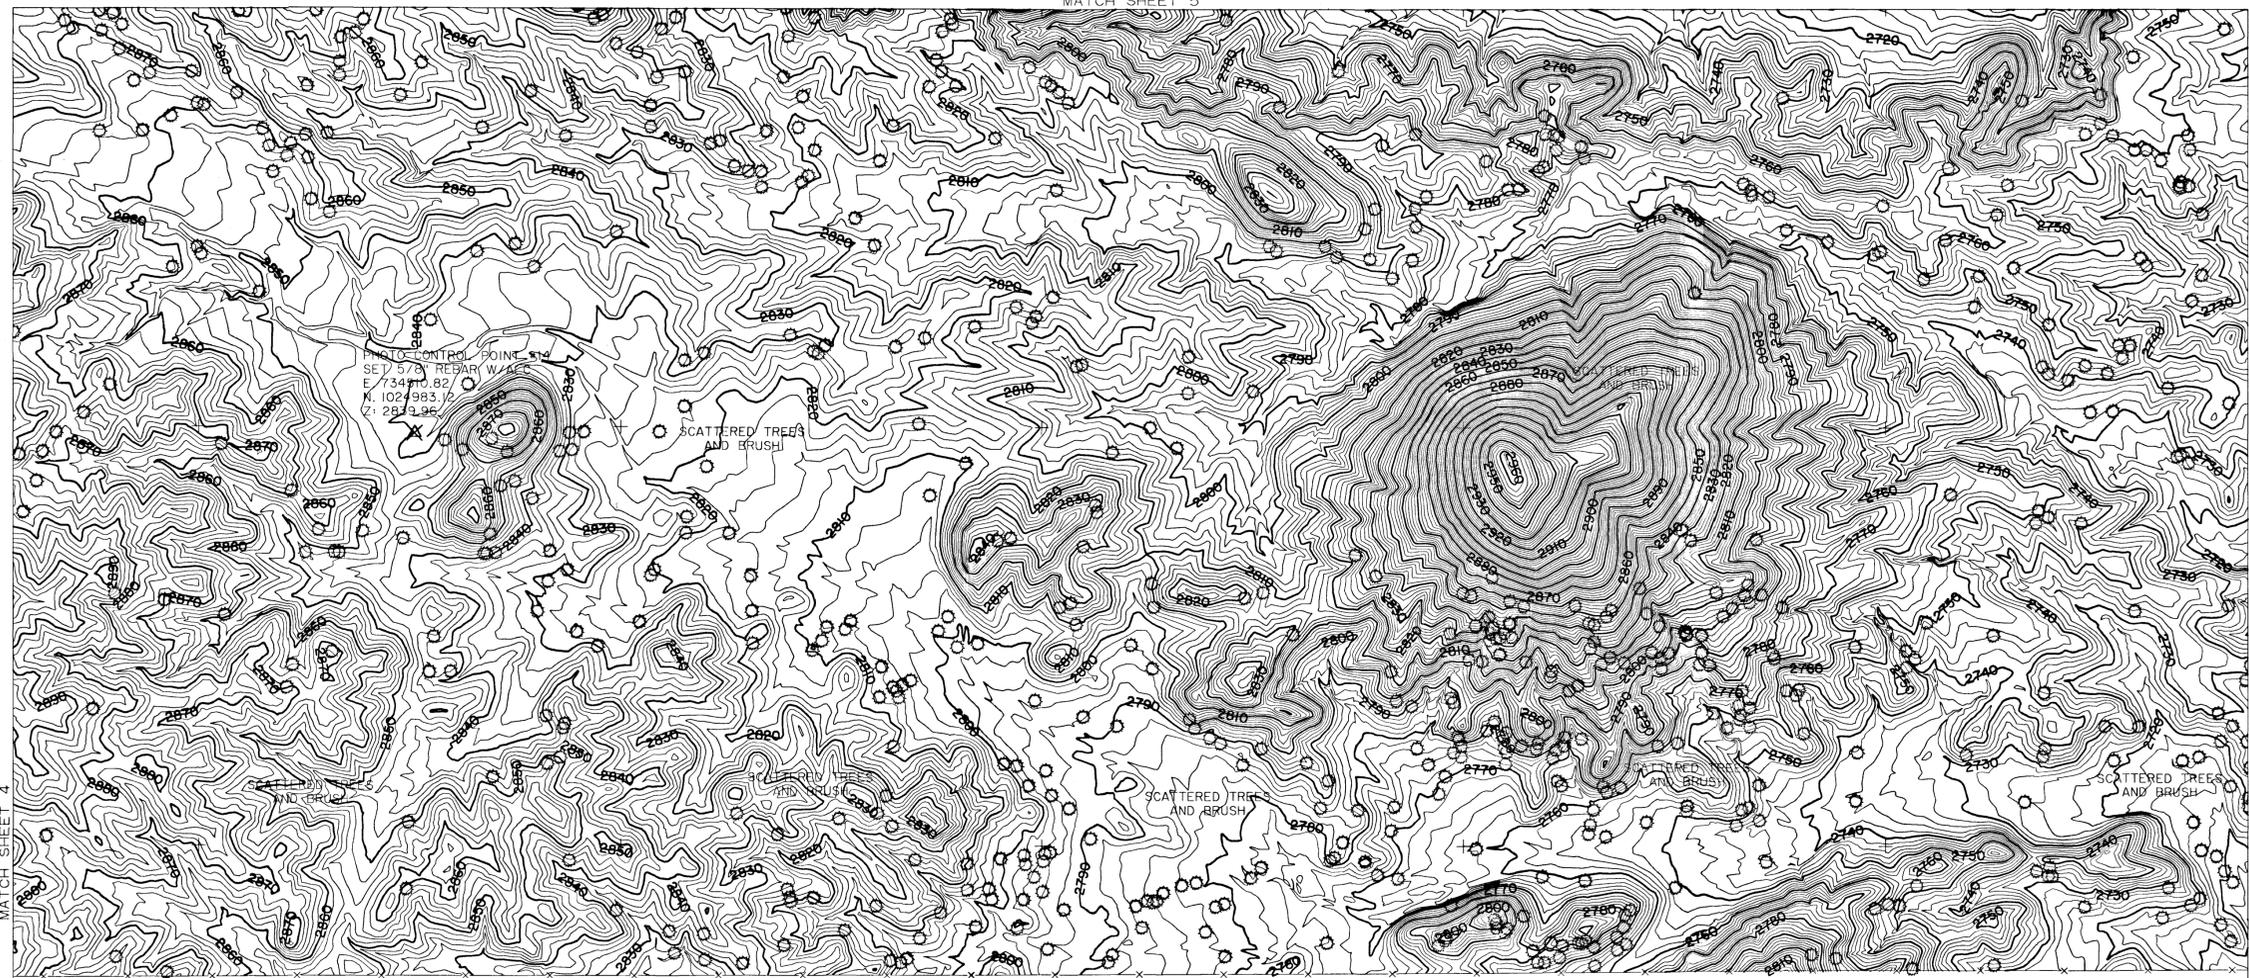

**LEGEND**

PAVED ROAD	
UNPAVED ROAD	
TRAIL	
TREELINE	
FENCE	
BUILDING	
TREE	
CACTUS	
SIGN	
SIGN	
POST	
PICTURE CENTER	
LOCATED OBJECT	
LOCATED OBJECT	
PHOTO CONTROL POINT	
MISC. CONTROL	
SPOT ELEVATION	
INDEX CONTOUR	
INTERMEDIATE CONTOUR	
INDEFINITE CONTOUR	
DEPRESSION CONTOUR	

NOTE: ELEVATIONS ARE BASED ON NORTH AMERICAN VERTICAL DATUM OF 1988.  
 HORIZONTAL COORDINATES BASED ON ARIZONA STATE PLANE CENTRAL ZONE NORTH AMERICAN DATUM 1983 INTERNATIONAL FEET.

**ADDITIONAL PHOTO CONTROL POINTS**


I.D. NUMBER	ELEVATION (FT)	DESCRIPTION/LOCATION
15	2803.68	SET 5/8" REBAR W/ALC E: 734,061.58 N: 1,020,344.36
109	2774.33	SET 5/8" REBAR W/ALC E: 735,284.18 N: 1,018,949.81

MATCH SHEET 4

MATCH SHEET 8

E 734,000 + N 1,023,000      E 735,000 + N 1,023,000      E 736,000 + N 1,023,000      E 737,000 + N 1,023,000      E 738,000 + N 1,023,000

PHOTO CONTROL POINT #106  
 SET 5/8" REBAR W/ALC  
 E: 737480.53  
 N: 1022584.58  
 Z: 2763.04

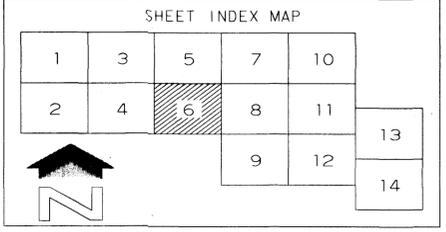


NO.	REVISION	BY	DATE


**FLOOD CONTROL DISTRICT OF MARICOPA COUNTY**  
 CAMP CREEK  
 DRAINAGE STUDY  
 F.C.D. CONTRACT NO. 01-52  
 ASSIGNMENT NO. 6 & 7



**WILSON & COMPANY**

DESIGN	BY	DATE
DESIGN CHK.		
PLANS	JWS	3-01-05
PLANS CHK.	RRB	3-01-05

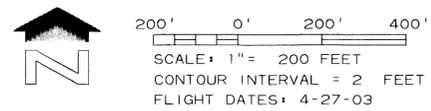

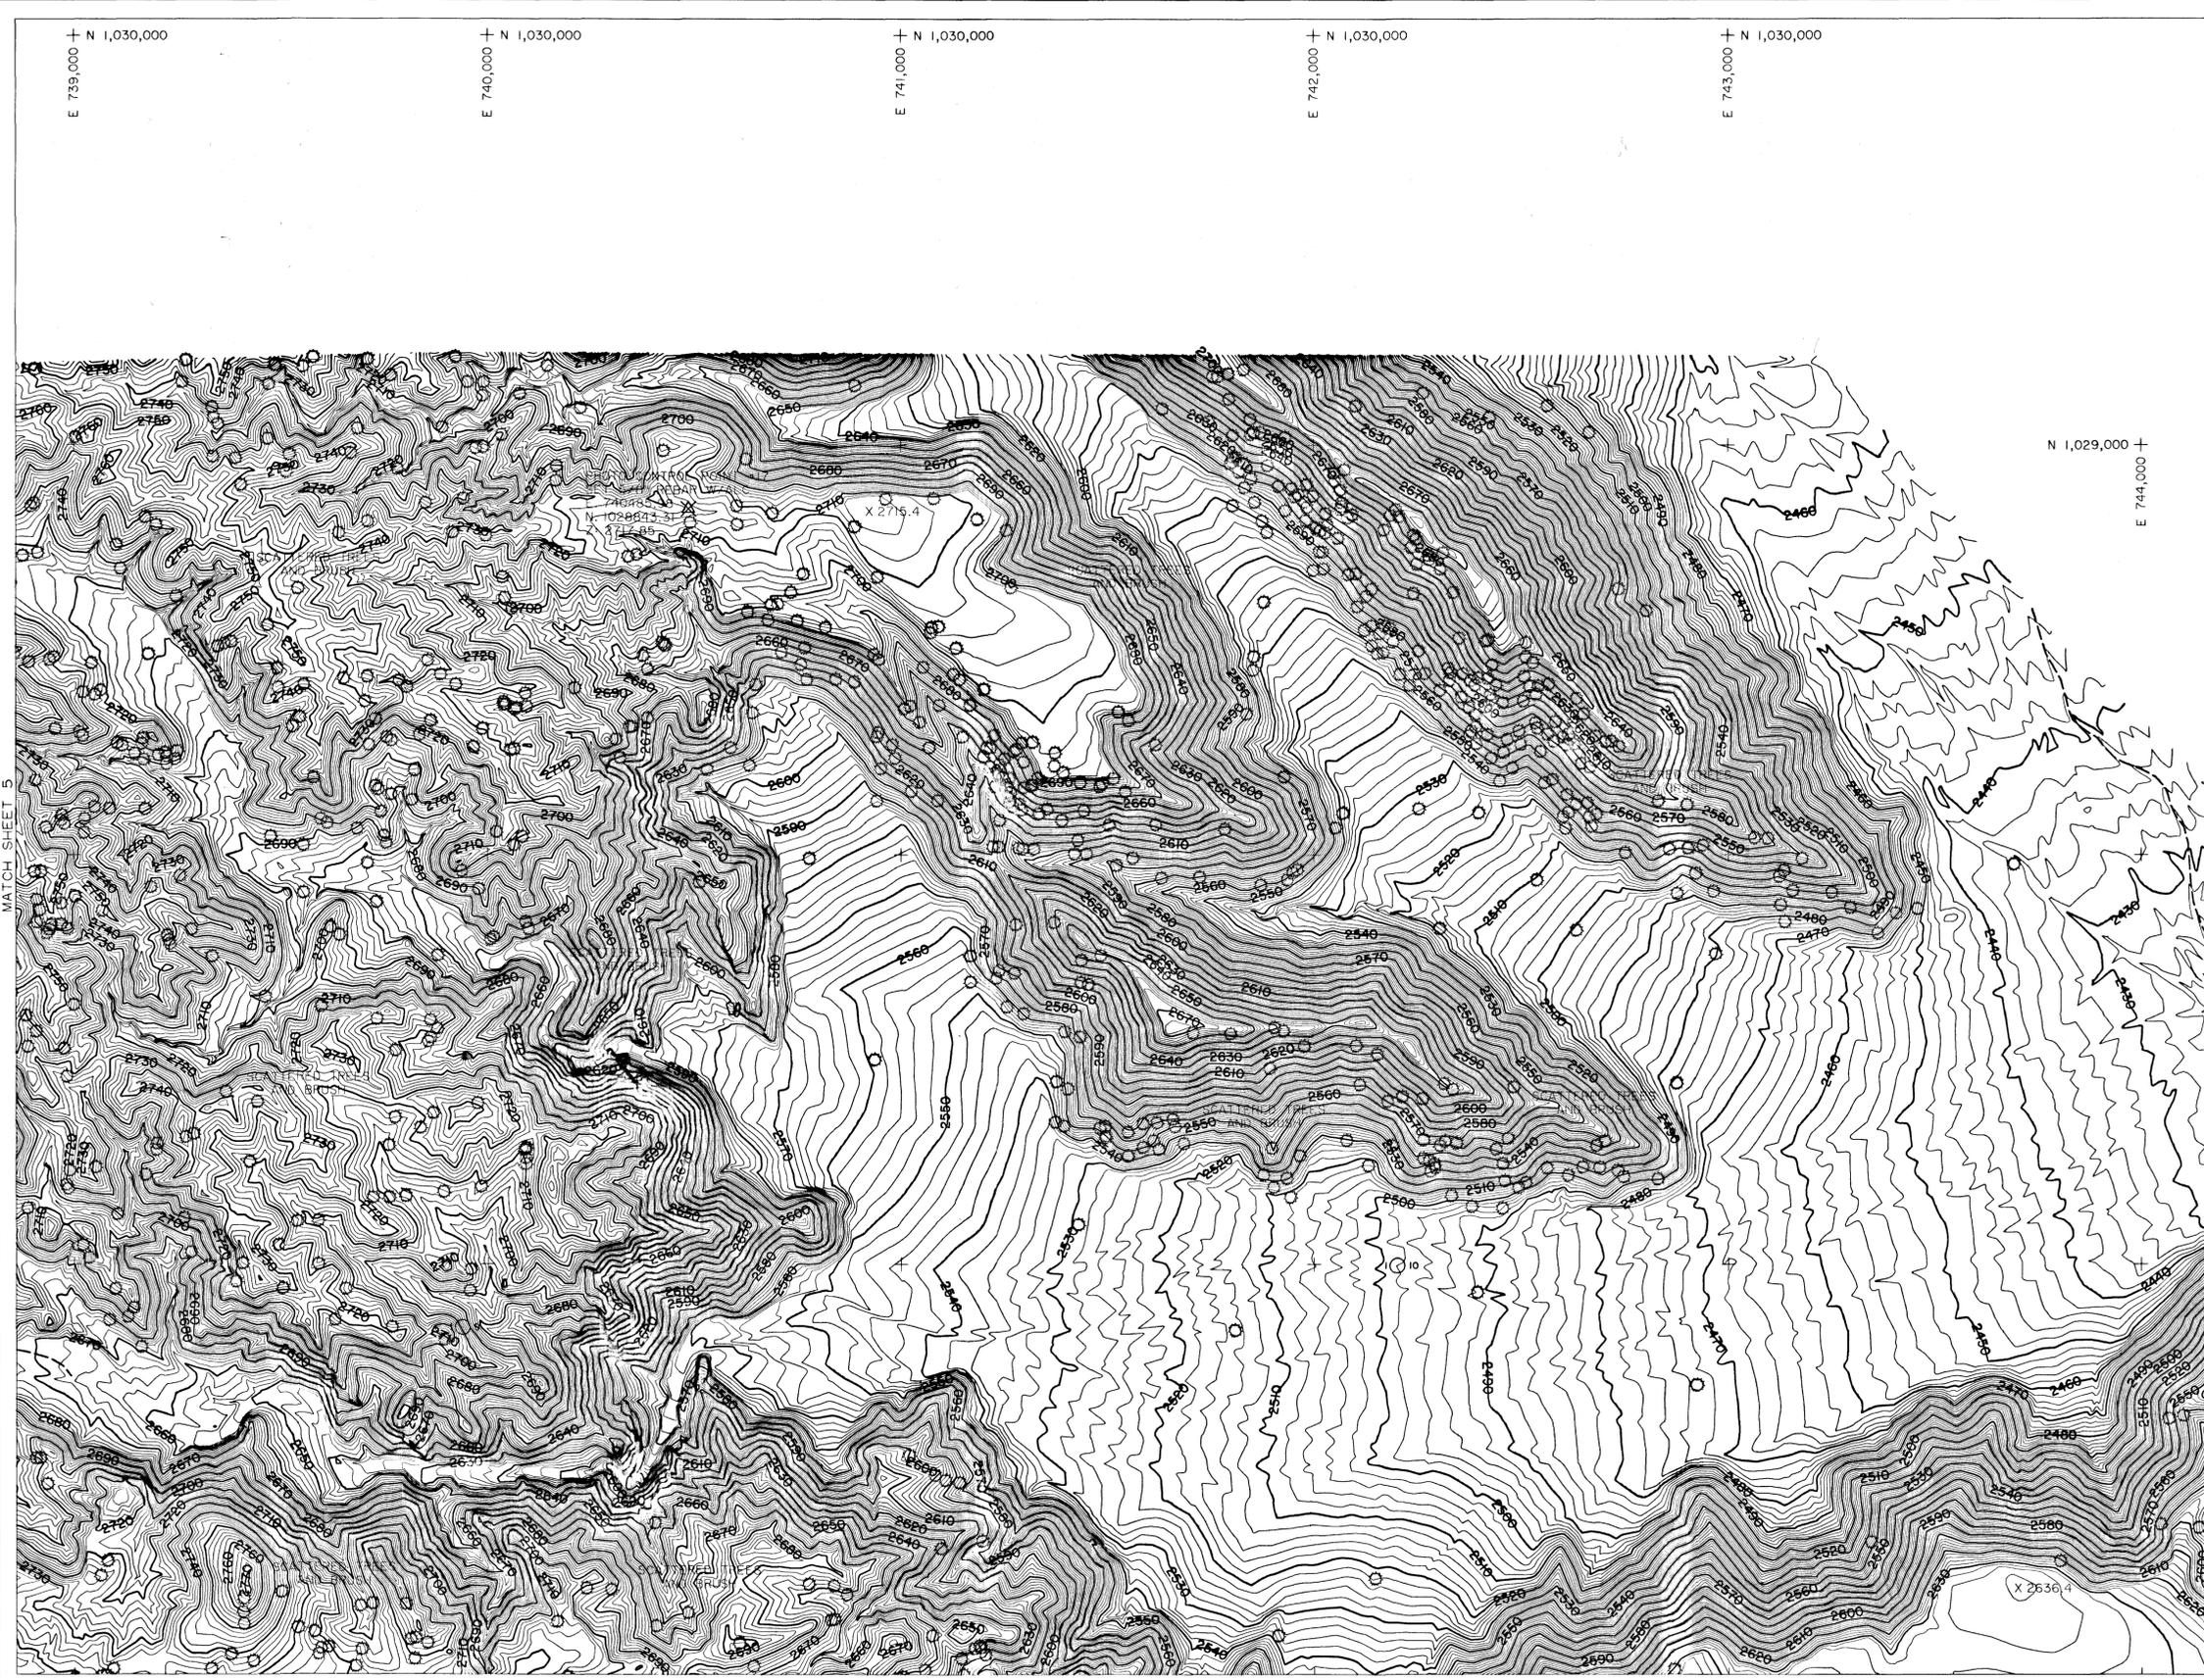


LEGEND

- PAVED ROAD
- UNPAVED ROAD
- TRAIL
- TREELINE
- FENCE
- BUILDING
- TREE
- CACTUS
- SIGN
- SIGN
- POST
- PICTURE CENTER
- LOCATED OBJECT
- LOCATED OBJECT
- PHOTO CONTROL POINT
- MISC. CONTROL
- SPOT ELEVATION
- INDEX CONTOUR
- INTERMEDIATE CONTOUR
- INDEFINITE CONTOUR
- DEPRESSION CONTOUR

NOTE: ELEVATIONS ARE BASED ON NORTH AMERICAN VERTICAL DATUM OF 1988.

HORIZONTAL COORDINATES BASED ON ARIZONA STATE PLANE CENTRAL ZONE NORTH AMERICAN DATUM 1983 INTERNATIONAL FEET.

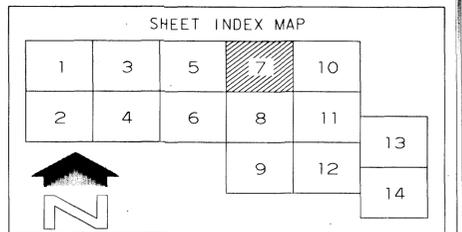

NO.	REVISION	BY	DATE


**FLOOD CONTROL DISTRICT  
OF MARICOPA COUNTY**

CAMP CREEK  
DRAINAGE STUDY

F.C.D. CONTRACT NO. 01-52  
ASSIGNMENT NO. 6 & 7




<b>WILSON &amp; COMPANY</b>		BY	DATE
DESIGN			
DESIGN CHK.			
PLANS	JWS		3-01-05
PLANS CHK.	RRB		3-01-05

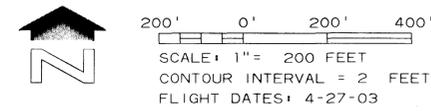

THIS MAP WAS PREPARED BY PHOTOGRAMMETRIC METHODS TO NATIONAL MAP ACCURACY STANDARDS FOR 1" = 200' HORIZONTAL SCALE AND 2' CONTOUR INTERVALS.

WILSON & COMPANY

GROUND CONTROL SURVEY DATA  
PROVIDED BY HEC ENGINEERING, L.L.C.

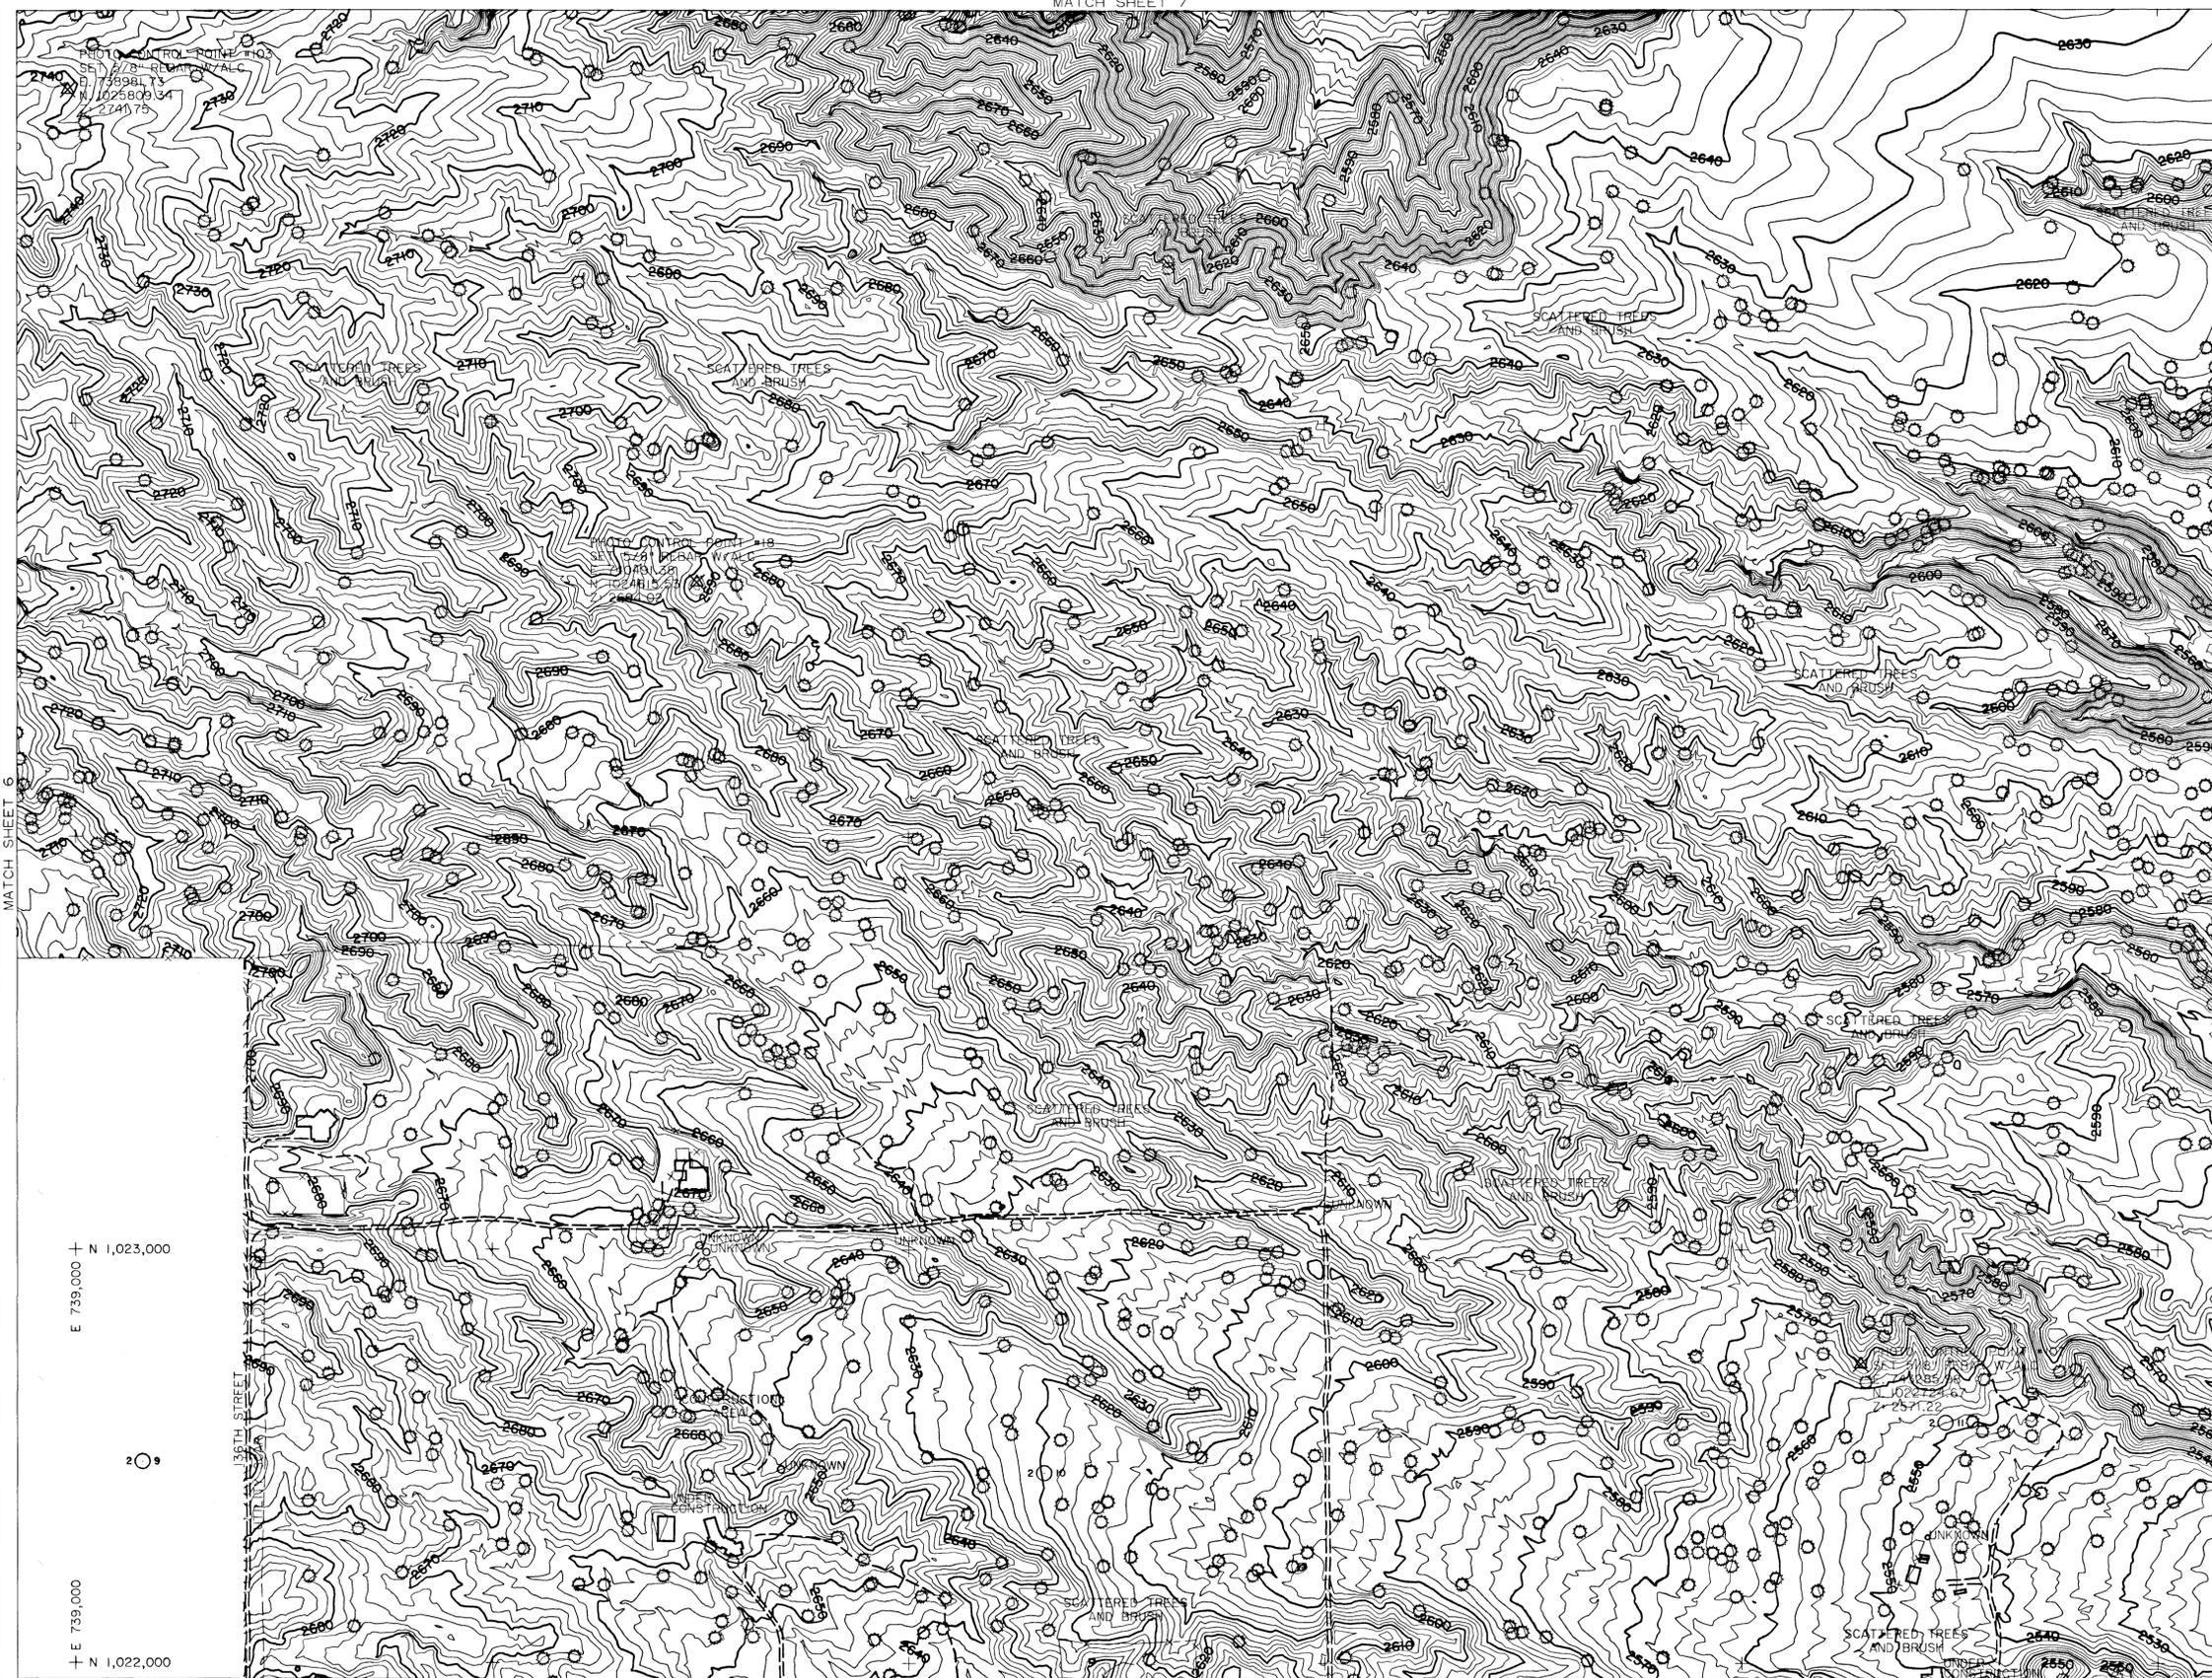


LEGEND

- PAVED ROAD
- UNPAVED ROAD
- TRAIL
- TREELINE
- FENCE
- BUILDING
- TREE
- CACTUS
- SIGN
- POST
- PICTURE CENTER
- LOCATED OBJECT
- LOCATED OBJECT
- PHOTO CONTROL POINT
- MISC. CONTROL
- SPOT ELEVATION
- INDEX CONTOUR
- INTERMEDIATE CONTOUR
- INDEFINITE CONTOUR
- DEPRESSION CONTOUR

NOTE: ELEVATIONS ARE BASED ON NORTH AMERICAN VERTICAL DATUM OF 1988.

HORIZONTAL COORDINATES BASED ON ARIZONA STATE PLANE CENTRAL ZONE NORTH AMERICAN DATUM 1983 INTERNATIONAL FEET.

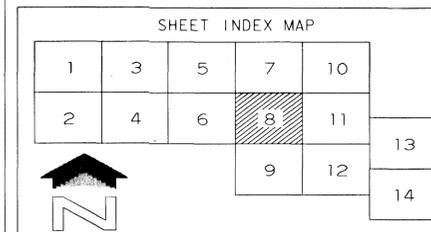

NO.	REVISION	BY	DATE


**FLOOD CONTROL DISTRICT  
OF MARICOPA COUNTY**

CAMP CREEK  
DRAINAGE STUDY





F.C.D. CONTRACT NO. 01-52  
ASSIGNMENT NO. 6 & 7



	BY _____ DATE _____
DESIGN CHK.	
PLANS _____	JWS 3-01-05
PLANS CHK.	RRB 3-01-05

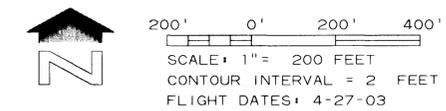


LEGEND

    - PAVED ROAD 
- UNPAVED ROAD 
- TRAIL 
- TREELINE 
- FENCE 
- BUILDING 
- TREE 
- CACTUS 
- SIGN 
- SIGN 
- POST 
- PICTURE CENTER 
- LOCATED OBJECT 
- LOCATED OBJECT 
- PHOTO CONTROL POINT 
- MISC. CONTROL 
- SPOT ELEVATION  X 621.6
- INDEX CONTOUR 
- INTERMEDIATE CONTOUR 
- INDEFINITE CONTOUR 
- DEPRESSION CONTOUR 

NOTE: ELEVATIONS ARE BASED ON NORTH AMERICAN VERTICAL DATUM OF 1988.  
 HORIZONTAL COORDINATES BASED ON ARIZONA STATE PLANE CENTRAL ZONE NORTH AMERICAN DATUM 1983 INTERNATIONAL FEET.

ADDITIONAL PHOTO CONTROL POINTS

I.D. NUMBER	ELEVATION (FT)	DESCRIPTION/LOCATION
16	2844.82	SET 5/8" REBAR W/ALC E: 734,098.31 N: 1,016,272.25
20	2620.28	SET 5/8" REBAR W/ALC E: 740,636.29 N: 1,016,749.22

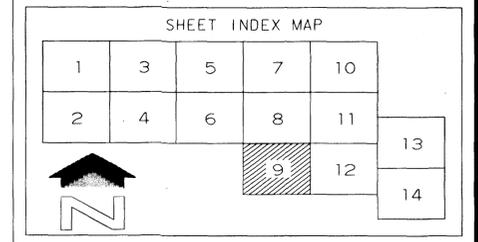



NO.	REVISION	BY	DATE

**FLOOD CONTROL DISTRICT OF MARICOPA COUNTY**  
 CAMP CREEK  
 DRAINAGE STUDY  
 F.C.D. CONTRACT NO. 01-52  
 ASSIGNMENT NO. 6 & 7




**WILSON & COMPANY**

	BY	DATE
DESIGN		
DESIGN CHK.		
PLANS	JWS	3-01-05
PLANS CHK.	RRB	3-01-05

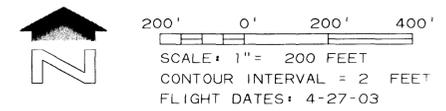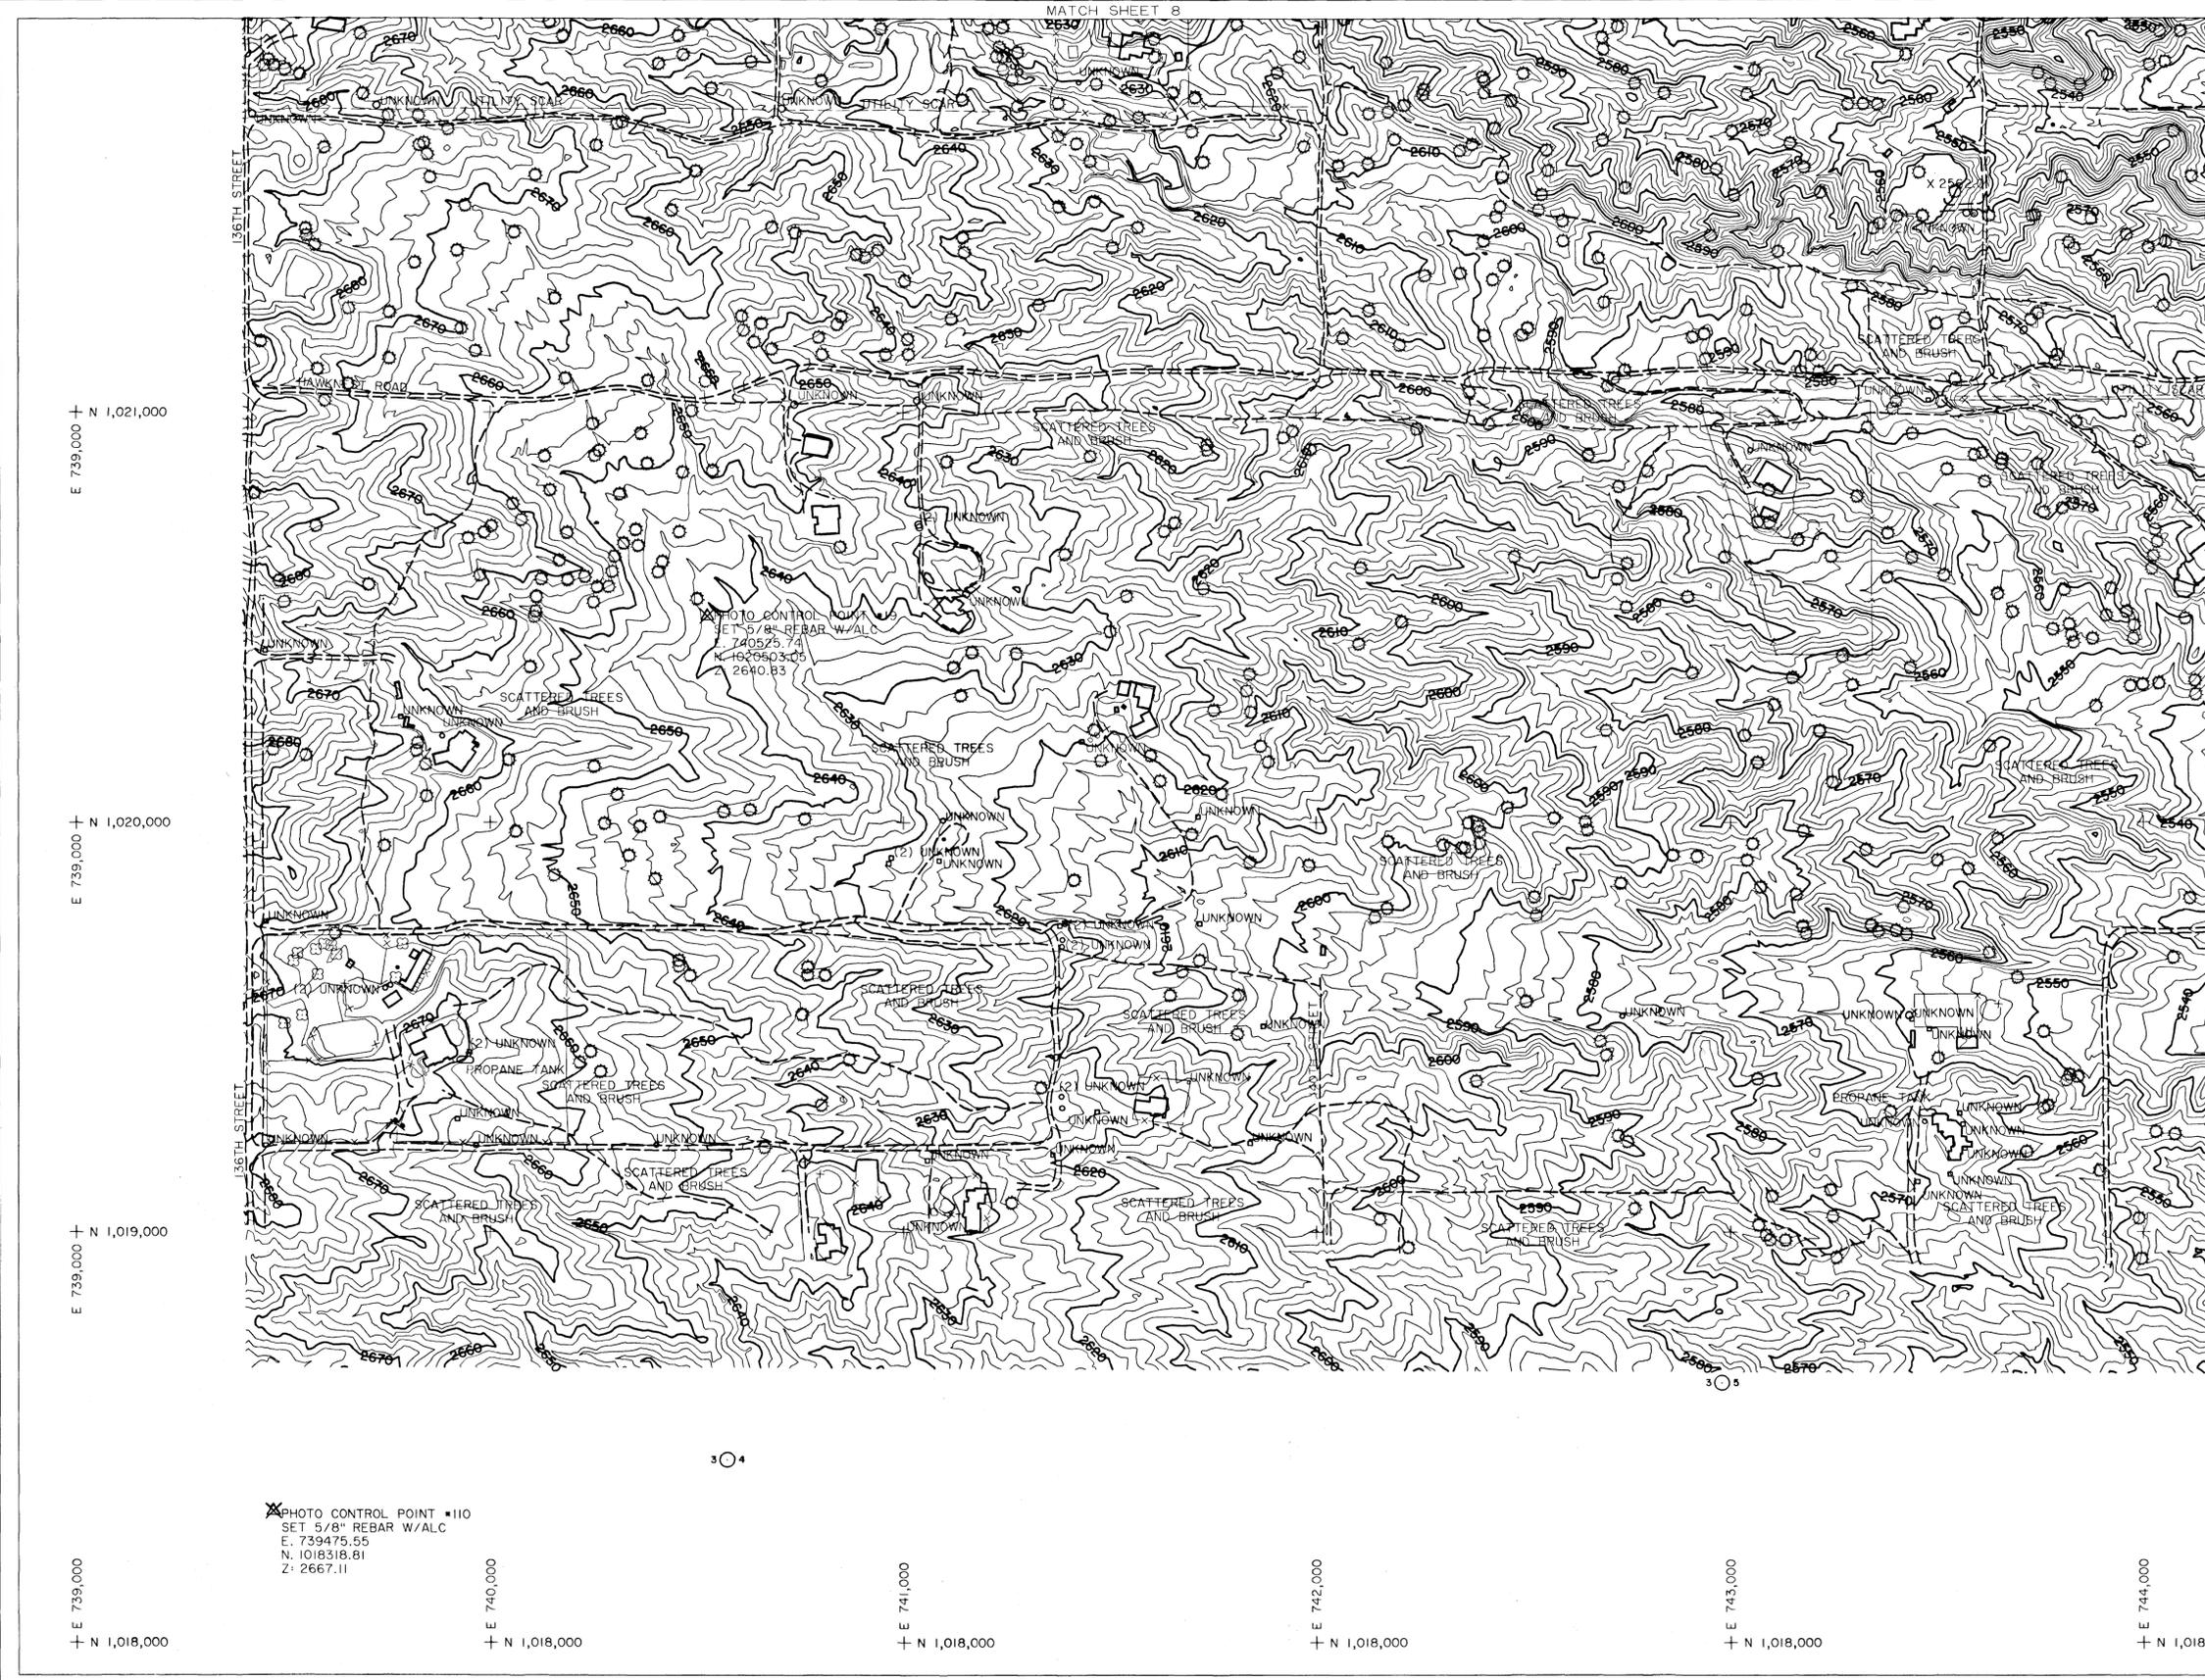

MATCH SHEET 7

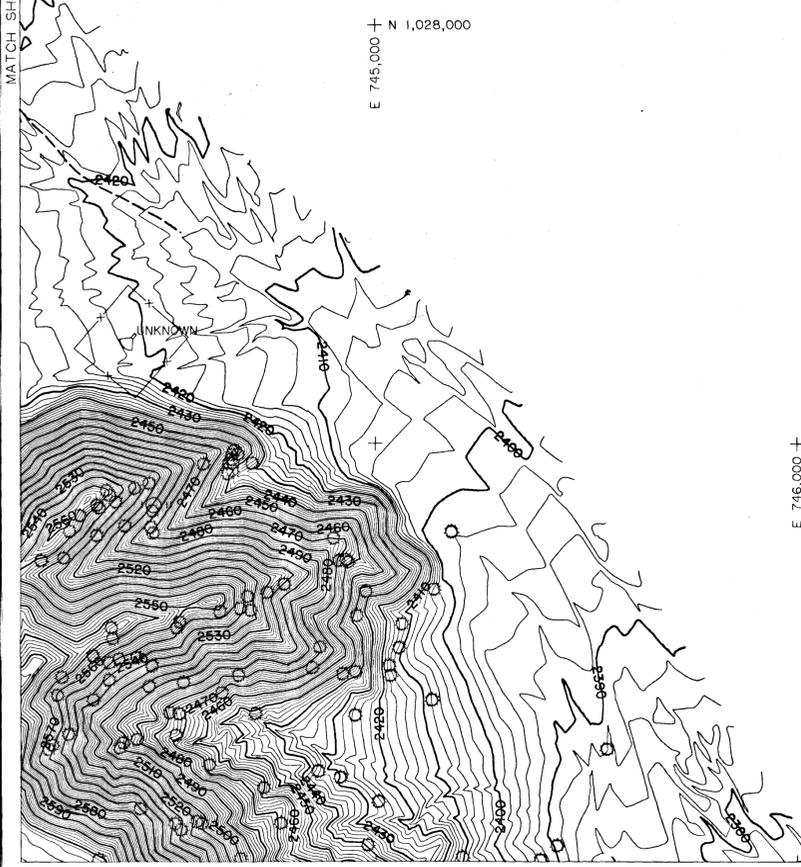

E 746,000  
N 1,027,000

12


PHOTO CONTROL POINT #104  
SET 5/8" REBAR W/ALC  
E: 746085.81  
N: 1026197.15  
Z: 2379.97

MATCH SHEET 11

LEGEND

- PAVED ROAD
- UNPAVED ROAD
- TRAIL
- TREELINE
- FENCE
- BUILDING
- TREE
- CACTUS
- SIGN
- SIGN
- POST
- PICTURE CENTER
- LOCATED OBJECT
- LOCATED OBJECT
- PHOTO CONTROL POINT
- MISC. CONTROL
- SPOT ELEVATION
- INDEX CONTOUR
- INTERMEDIATE CONTOUR
- INDEFINITE CONTOUR
- DEPRESSION CONTOUR

NOTE: ELEVATIONS ARE BASED ON NORTH AMERICAN VERTICAL DATUM OF 1988.  
HORIZONTAL COORDINATES BASED ON ARIZONA STATE PLANE CENTRAL ZONE NORTH AMERICAN DATUM 1983 INTERNATIONAL FEET.

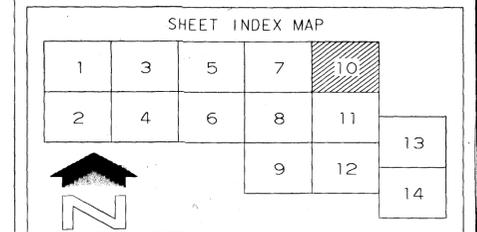

NO.	REVISION	BY	DATE


**FLOOD CONTROL DISTRICT  
OF MARICOPA COUNTY**

CAMP CREEK  
DRAINAGE STUDY

F.C.D. CONTRACT NO. 01-52  
ASSIGNMENT NO. 6 & 7



WILSON & COMPANY		BY	DATE
DESIGN			
DESIGN CHK.			
PLANS	JWS		3-01-05
PLANS CHK.	RRB		3-01-05

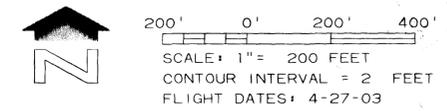




LEGEND

- PAVED ROAD
- UNPAVED ROAD
- TRAIL
- TREELINE
- FENCE
- BUILDING
- TREE
- CACTUS
- SIGN
- POST
- PICTURE CENTER
- LOCATED OBJECT
- LOCATED OBJECT
- PHOTO CONTROL POINT
- MISC. CONTROL
- SPOT ELEVATION
- INDEX CONTOUR
- INTERMEDIATE CONTOUR
- INDEFINITE CONTOUR
- DEPRESSION CONTOUR

NOTE: ELEVATIONS ARE BASED ON NORTH AMERICAN VERTICAL DATUM OF 1988.  
 HORIZONTAL COORDINATES BASED ON ARIZONA STATE PLANE CENTRAL ZONE NORTH AMERICAN DATUM 1983 INTERNATIONAL FEET.

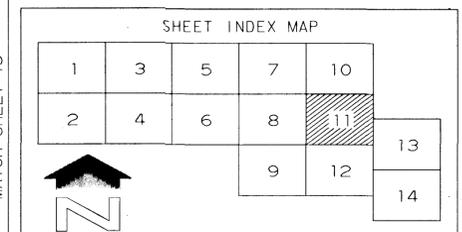

NO.	REVISION	BY	DATE


**FLOOD CONTROL DISTRICT  
 OF MARICOPA COUNTY**

CAMP CREEK  
 DRAINAGE STUDY

F.C.D. CONTRACT NO. 01-52  
 ASSIGNMENT NO. 6 & 7




<b>WILSON &amp; COMPANY</b>		BY	DATE
DESIGN			
DESIGN CHK.			
PLANS	JWS		3-01-05
PLANS CHK.	RRB		3-01-05

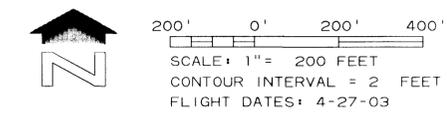

THIS MAP WAS PREPARED BY PHOTOGRAMMETRIC METHODS TO NATIONAL MAP ACCURACY STANDARDS FOR 1" = 200' HORIZONTAL SCALE AND 2' CONTOUR INTERVALS.

WILSON & COMPANY

GROUND CONTROL SURVEY DATA PROVIDED BY HEC ENGINEERING, L.L.C.

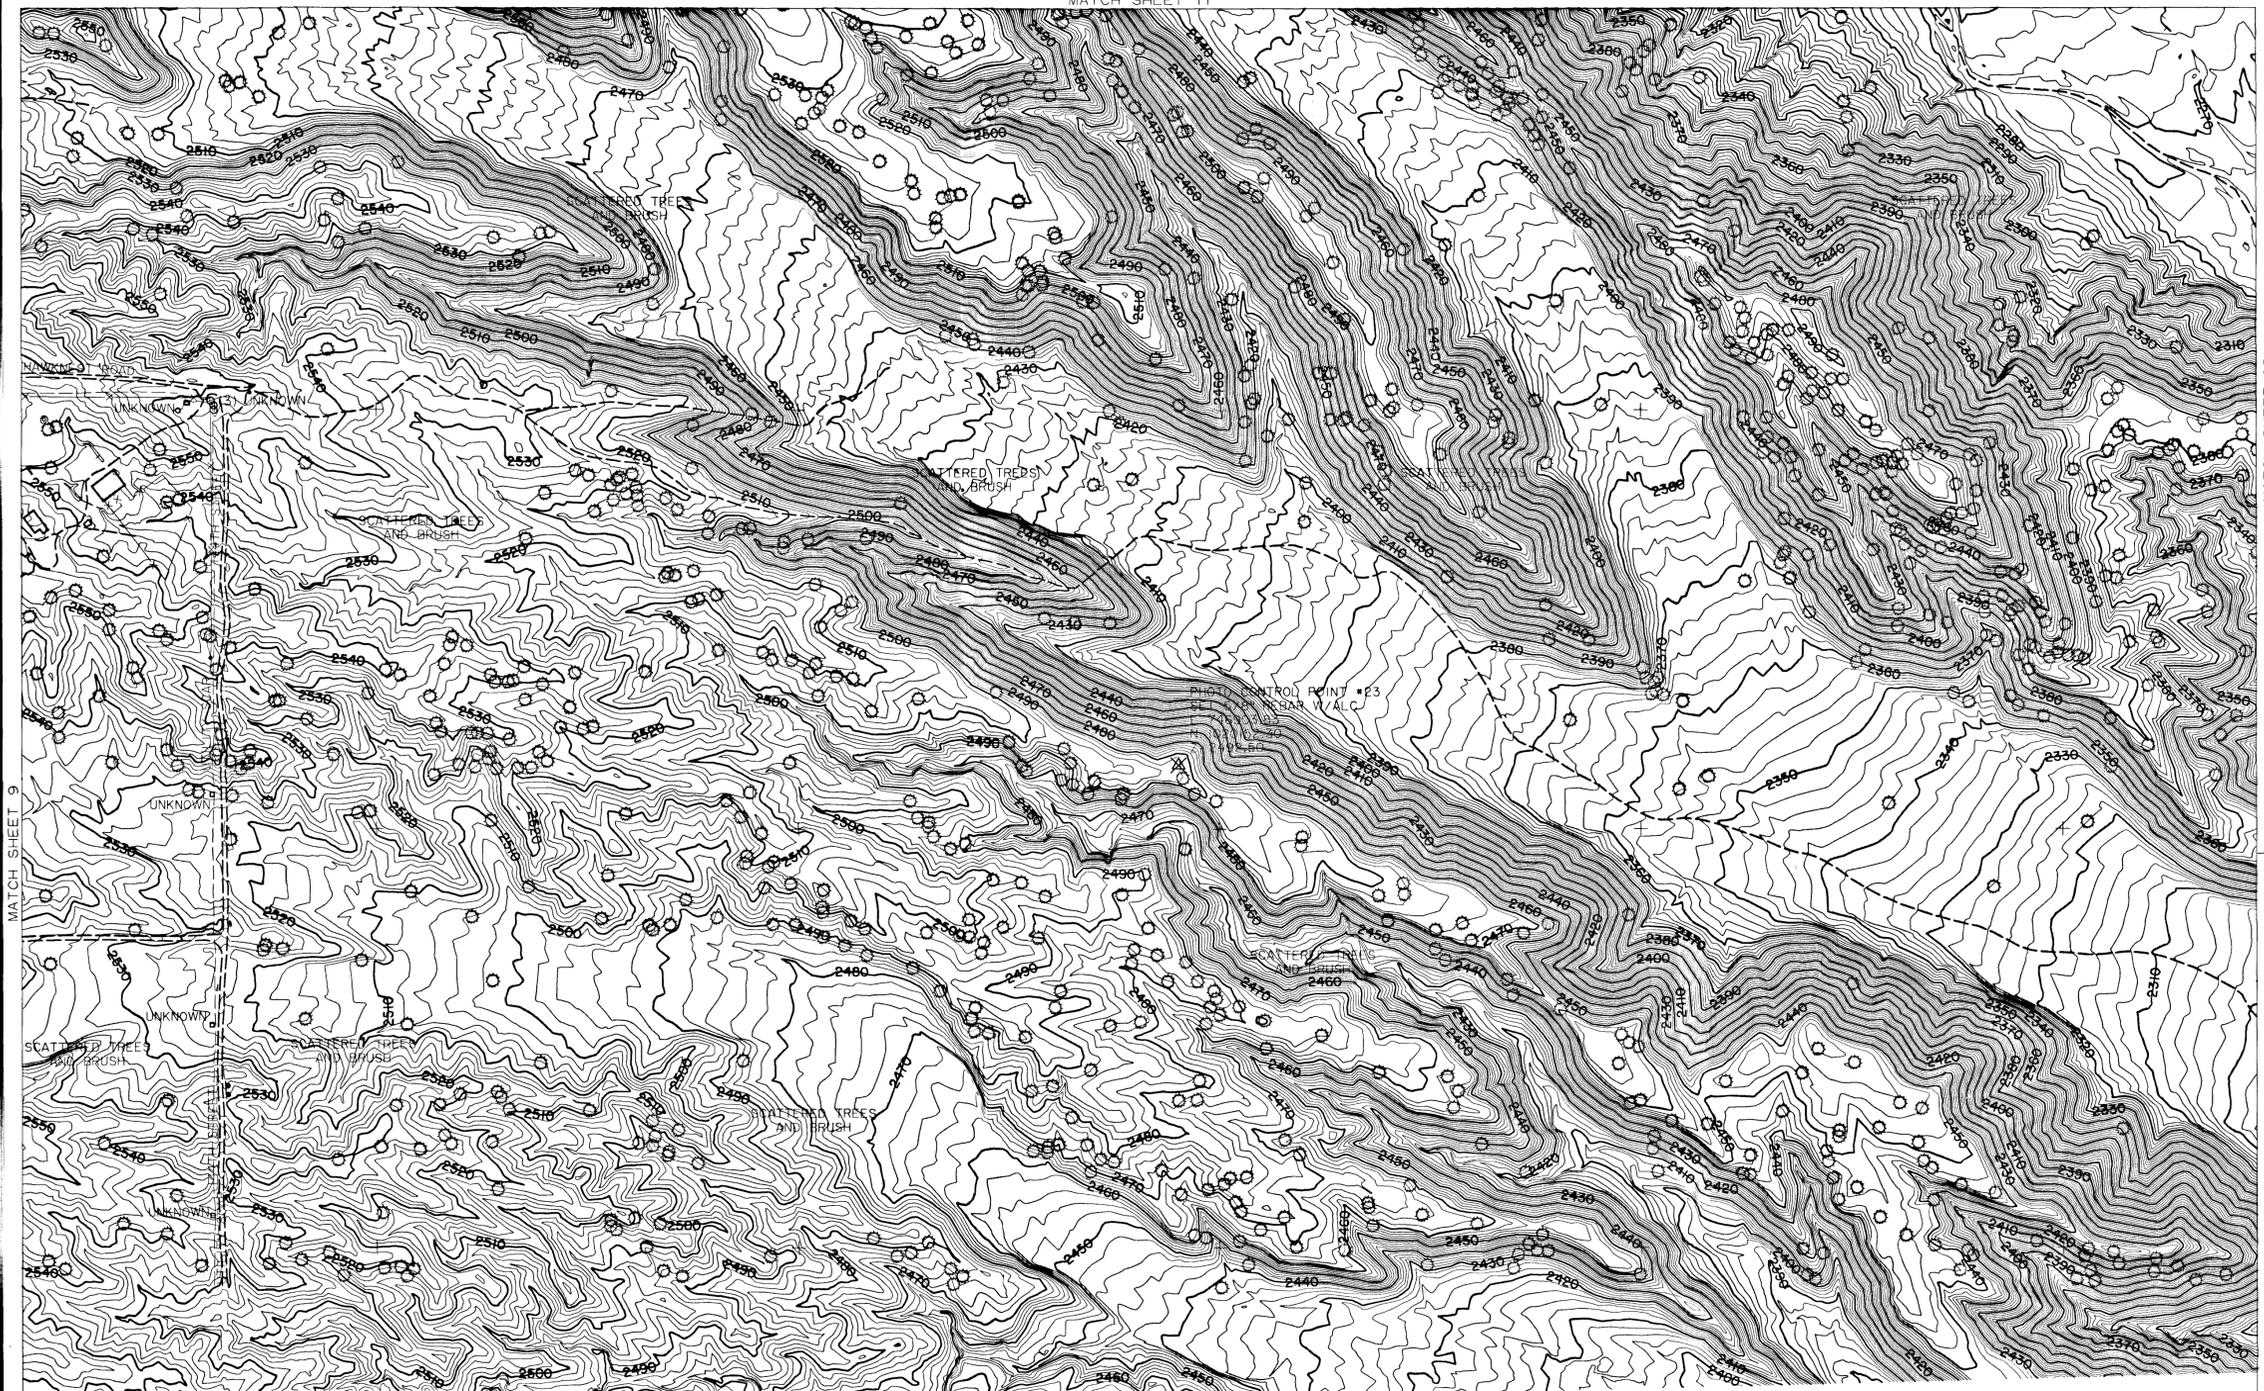

LEGEND




- PAVED ROAD
- UNPAVED ROAD
- TRAIL
- TREELINE
- FENCE
- BUILDING
- TREE
- CACTUS
- SIGN
- SIGN
- POST
- PICTURE CENTER
- LOCATED OBJECT
- LOCATED OBJECT
- PHOTO CONTROL POINT
- MISC. CONTROL
- SPOT ELEVATION
- INDEX CONTOUR
- INTERMEDIATE CONTOUR
- INDEFINITE CONTOUR
- DEPRESSION CONTOUR

NOTE: ELEVATIONS ARE BASED ON NORTH AMERICAN VERTICAL DATUM OF 1988.  
 HORIZONTAL COORDINATES BASED ON ARIZONA STATE PLANE CENTRAL ZONE NORTH AMERICAN DATUM 1983 INTERNATIONAL FEET.

ADDITIONAL PHOTO CONTROL POINTS

I.D. NUMBER	ELEVATION (FT)	DESCRIPTION/LOCATION
24	2463.85	SET 5/8" REBAR W/ALC E: 746,781.07 N: 1,017,173.37
111	2530.49	SET 5/8" REBAR W/ALC E: 744,455.11 N: 1,017,587.55

SHEET INDEX MAP

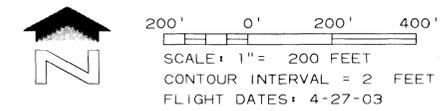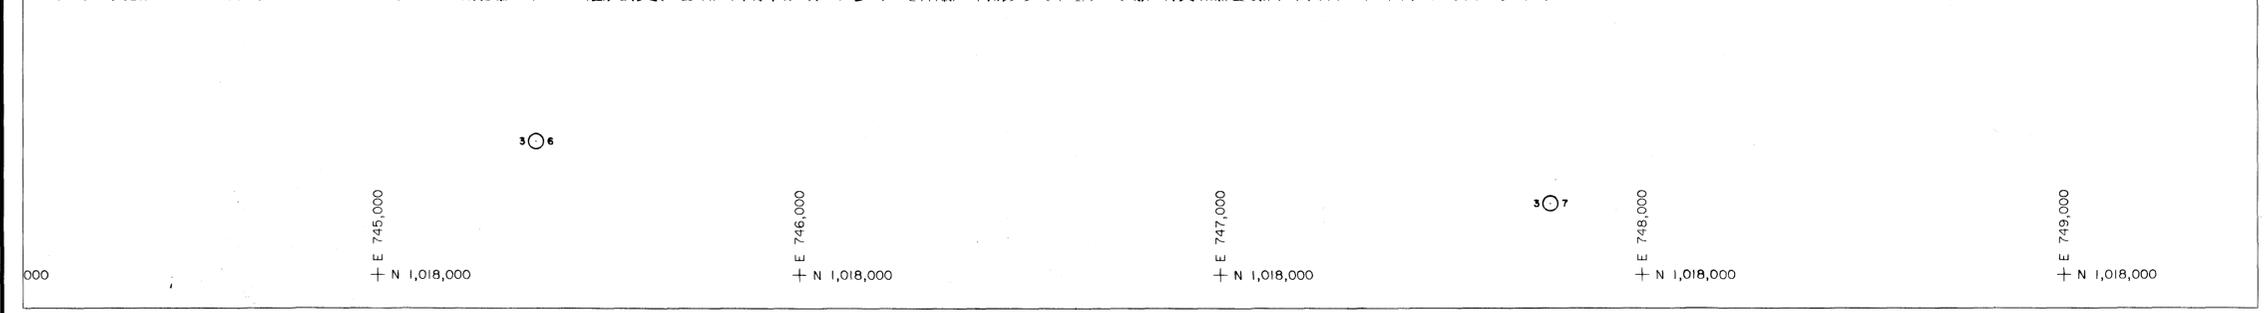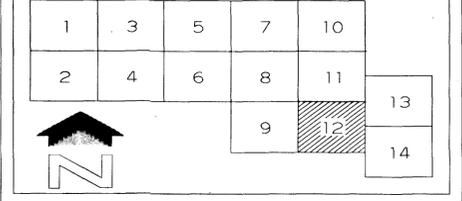

NO.	REVISION	BY	DATE

FLOOD CONTROL DISTRICT OF MARICOPA COUNTY

CAMP CREEK


DRAINAGE STUDY

F.C.D. CONTRACT NO. 01-52  
 ASSIGNMENT NO. 6 & 7



DESIGN	BY	DATE
DESIGN CHR.		
PLANS	JWS	3-01-05
PLANS CHK.	RRB	3-01-05



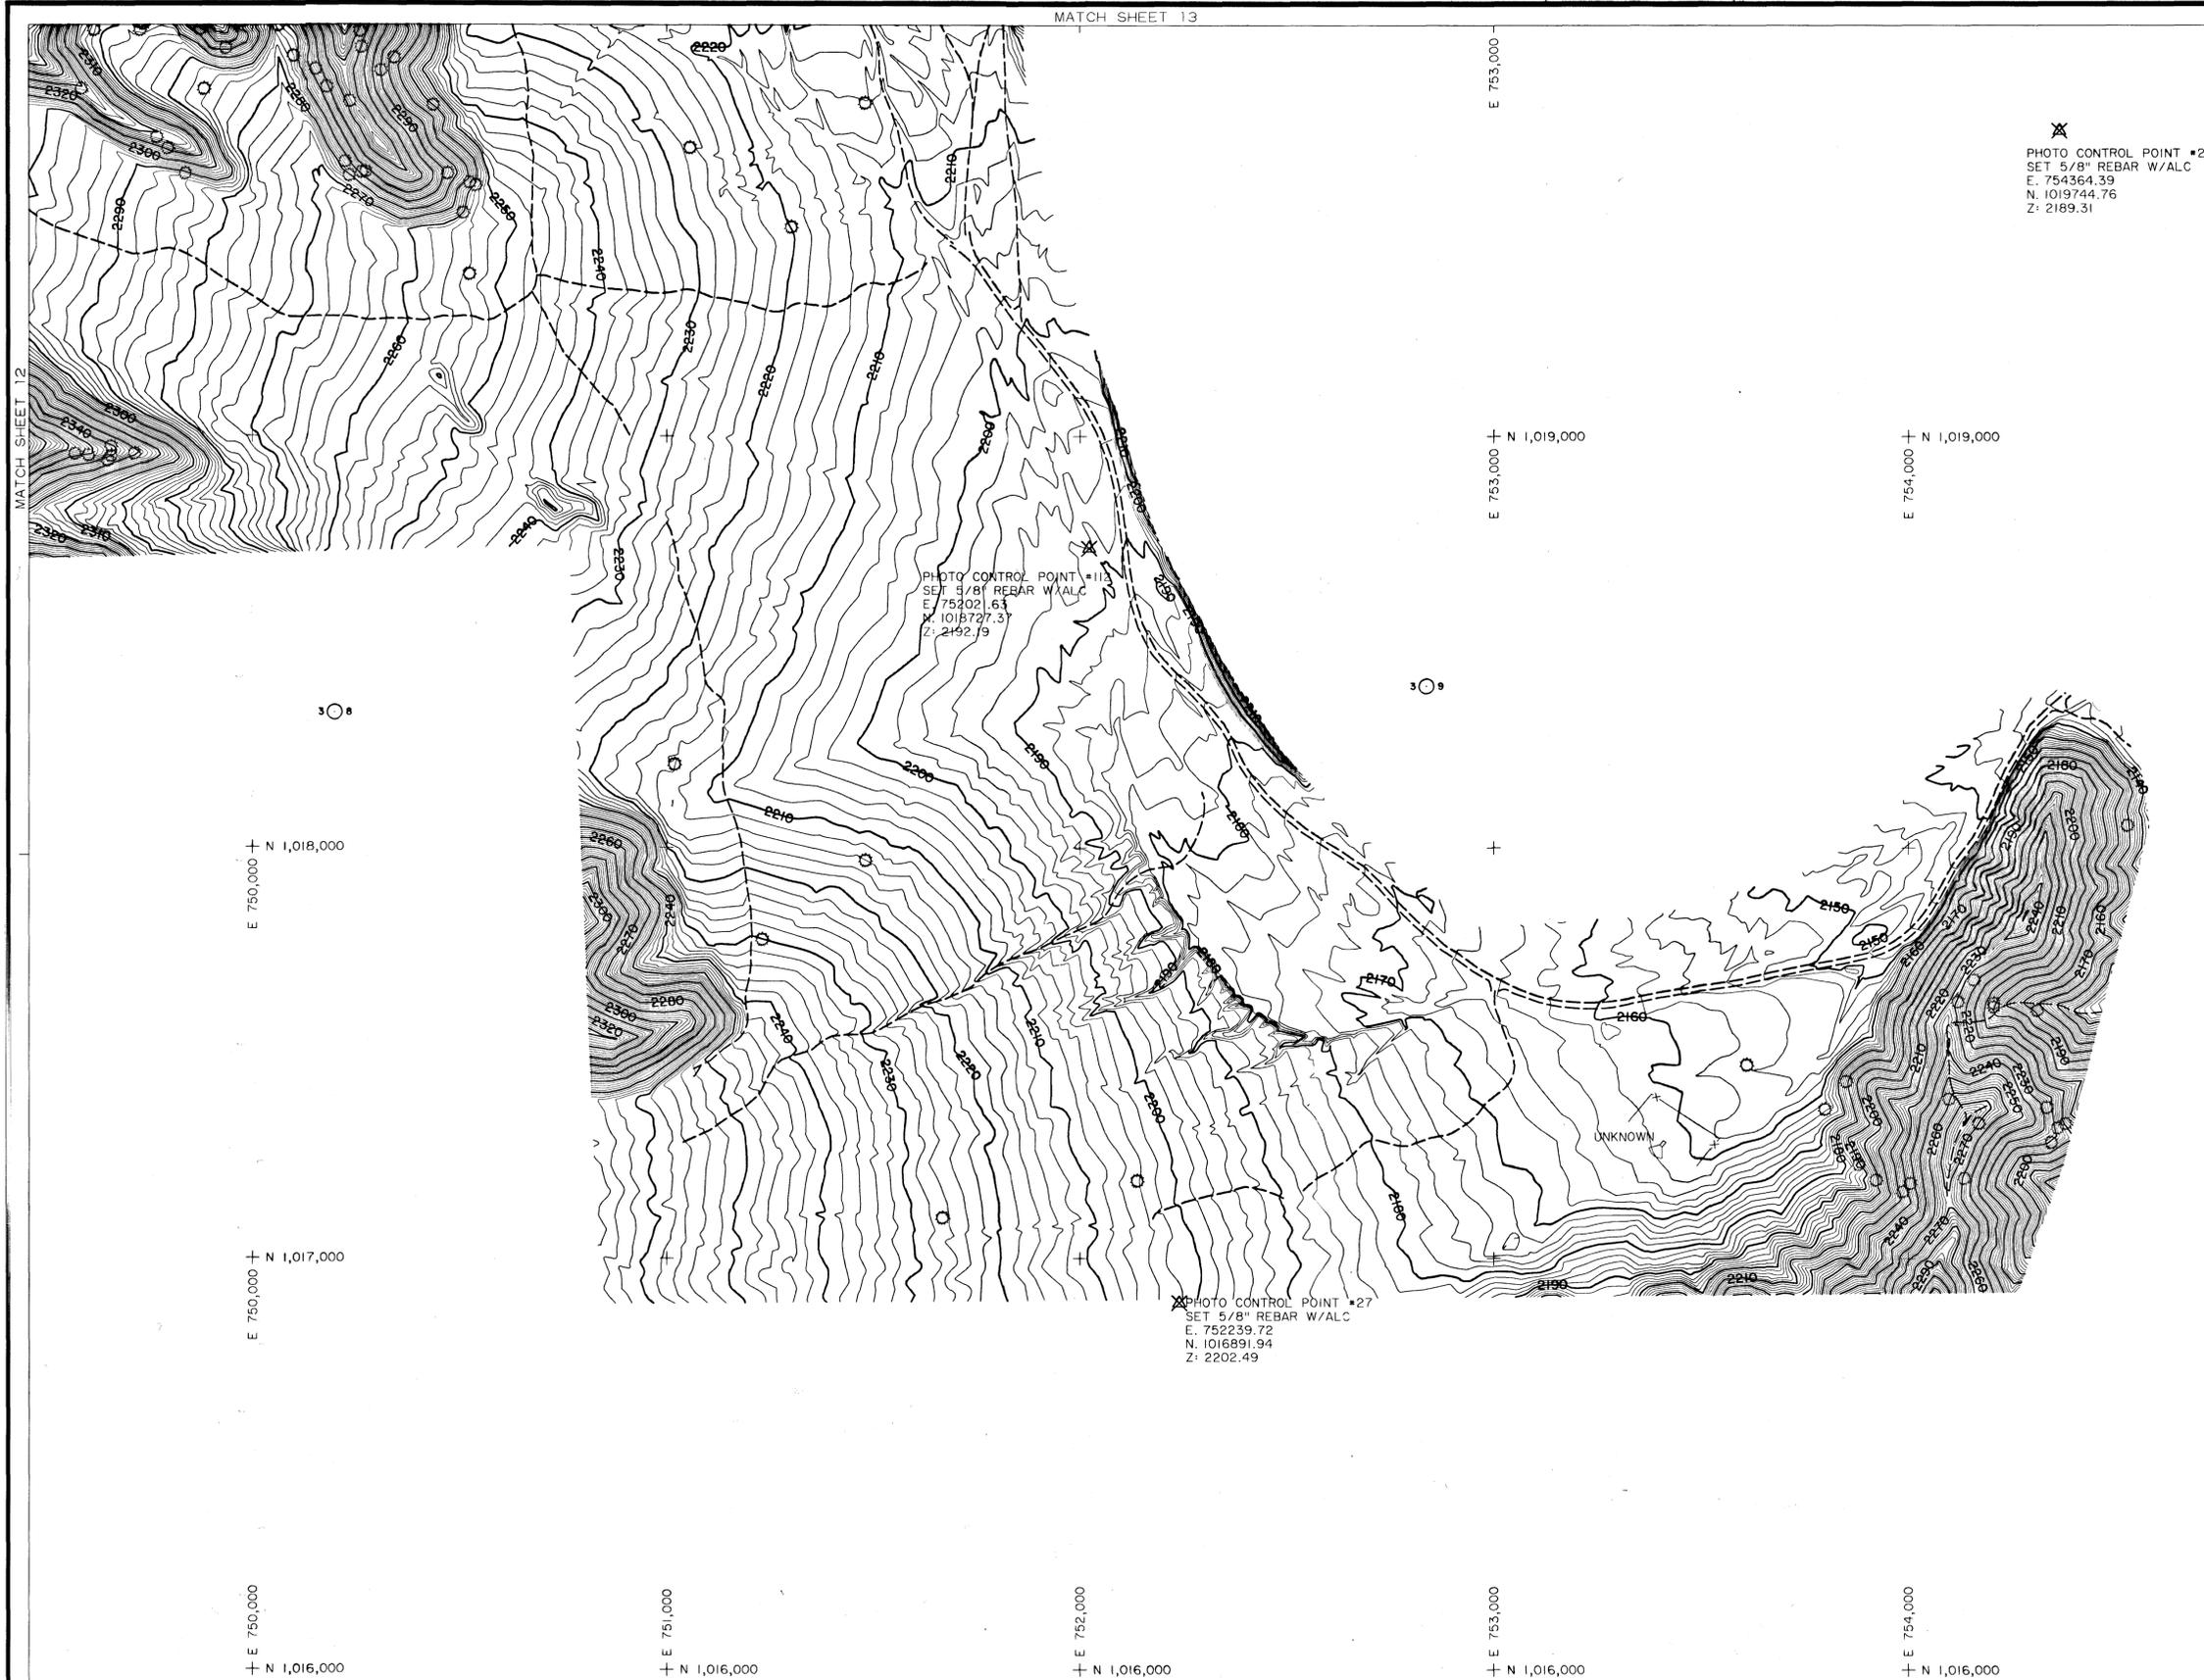


LEGEND

- PAVED ROAD
- UNPAVED ROAD
- TRAIL
- TREELINE
- FENCE
- BUILDING
- TREE
- CACTUS
- SIGN
- SIGN
- POST
- PICTURE CENTER
- LOCATED OBJECT
- LOCATED OBJECT
- PHOTO CONTROL POINT
- MISC. CONTROL
- SPOT ELEVATION
- INDEX CONTOUR
- INTERMEDIATE CONTOUR
- INDEFINITE CONTOUR
- DEPRESSION CONTOUR

NOTE: ELEVATIONS ARE BASED ON NORTH AMERICAN VERTICAL DATUM OF 1988.  
 HORIZONTAL COORDINATES BASED ON ARIZONA STATE PLANE CENTRAL ZONE NORTH AMERICAN DATUM 1983 INTERNATIONAL FEET.

ADDITIONAL PHOTO CONTROL POINTS

I.D. NUMBER	ELEVATION (FT)	DESCRIPTION/LOCATION
29	2310.94	LOCATED SAGUARO FROM TWO OFFSETS E: 755,266.48 N: 1,016,024.01

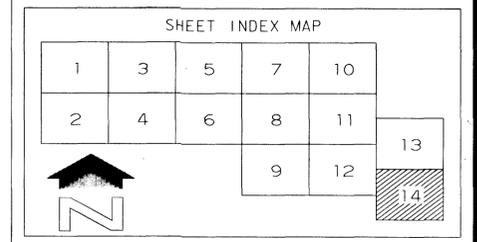

NO.	REVISION	BY	DATE

**FLOOD CONTROL DISTRICT OF MARICOPA COUNTY**  
 CAMP CREEK  
 DRAINAGE STUDY  
 F.C.D. CONTRACT NO. 01-52  
 ASSIGNMENT NO. 6 & 7



WILSON & COMPANY		BY	DATE
DESIGN			
DESIGN CHK.	JWS		3-01-05
PLANS			
PLANS CHK.	RRB		3-01-05

