


FLOOD CONTROL DISTRICT
 OF MARICOPA COUNTY
 FLOOD DELINEATION STUDY OF
RIO VERDE SOUTH
 F.C.D. CONTRACT NO. 93-07

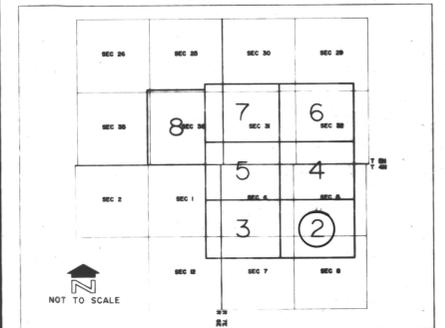

NOTES

INDEX MAP



200 0' 200 400
 SCALE: 1" = 200'

MCLAUGHLIN KMETTY ENGINEERS

DESIGN	BY	DATE	FLOOD CONTROL DISTRICT OF MARICOPA COUNTY
DESIGN CHK.			
PLANS			RECOMMENDED BY: _____ DATE _____
PLANS CHK.			APPROVED BY: _____ DATE _____
SUBMITTED BY:			CHIEF ENGINEER AND GENERAL MANAGER
	DATE:		SHEET _____ OF _____

CENTRAL
DRAWER # 305

Rio Verde South/Aerial Maps
 McLaughlin Kmetty Eng. Ltd
 1995-1993
 FCD 93-07
 HSM 690



AERIAL MAPPING COMPANY, INC.
 SURVEYING AND PHOTOGRAMMETRY
 FLIGHT DATE: 12-22-1993

FLOOD CONTROL DISTRICT
 OF MARICOPA COUNTY
 FLOOD DELINEATION STUDY OF
 RIO VERDE SOUTH
 F.C.D. CONTRACT NO. 93-07



NOTES

INDEX MAP

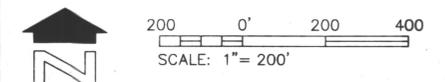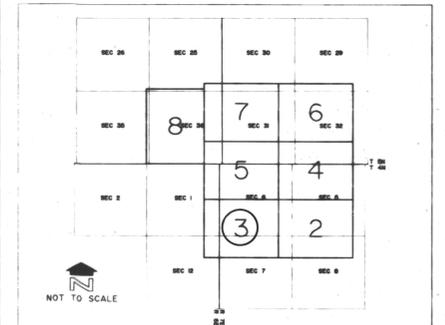

MCLAUGHLIN KMETTY ENGINEERS

DESIGN	BY	DATE	FLOOD CONTROL DISTRICT OF MARICOPA COUNTY
DESIGN CHK.			RECOMMENDED BY: _____ DATE: _____
PLANS			APPROVED BY: _____ DATE: _____
PLANS CHK.			CHEF ENGINEER AND GENERAL MANAGER
SUBMITTED BY:		DATE: _____	SHEET _____ OF _____



AERIAL MAPPING COMPANY, INC.
 SURVEYING AND PHOTOGRAMMETRY
 FLIGHT DATE: 12-22-1993



FLOOD CONTROL DISTRICT
 OF MARICOPA COUNTY
 FLOOD DELINEATION STUDY OF
RIO VERDE SOUTH
 F.C.D. CONTRACT NO. 93-07

NOTES

INDEX MAP

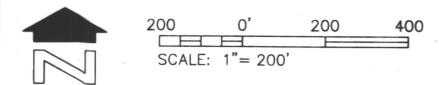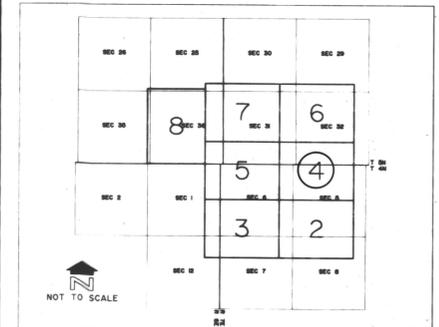

MCLAUGHLIN KMETTY ENGINEERS



DESIGN	BY	DATE	FLOOD CONTROL DISTRICT OF MARICOPA COUNTY
DESIGN CHK.			
PLANS			RECOMMENDED BY: _____ DATE _____
PLANS CHK.			APPROVED BY: _____ DATE _____
SUBMITTED BY:			CHEF ENGINEER AND GENERAL MANAGER
	DATE:		SHEET _____ OF _____



FLOOD CONTROL DISTRICT
OF MARICOPA COUNTY
FLOOD DELINEATION STUDY OF
RIO VERDE SOUTH
F.C.D. CONTRACT NO. 93-07

NOTES


INDEX MAP

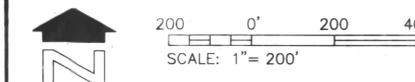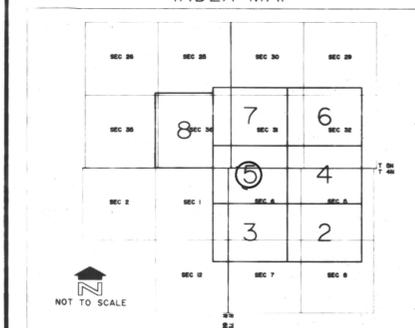

MCLAUGHLIN KMETTY ENGINEERS



DESIGN	BY	DATE	FLOOD CONTROL DISTRICT OF MARICOPA COUNTY
DESIGN CHK.			RECOMMENDED BY: _____ DATE: _____
PLANS			APPROVED BY: _____ DATE: _____
PLANS CHK.			CHEF ENGINEER AND GENERAL MANAGER
SUBMITTED BY:			SHEET _____ OF _____
	DATE:		

FLOOD CONTROL DISTRICT
 OF MARICOPA COUNTY
 FLOOD DELINEATION STUDY OF
RIO VERDE SOUTH
 F.C.D. CONTRACT NO. 93-07

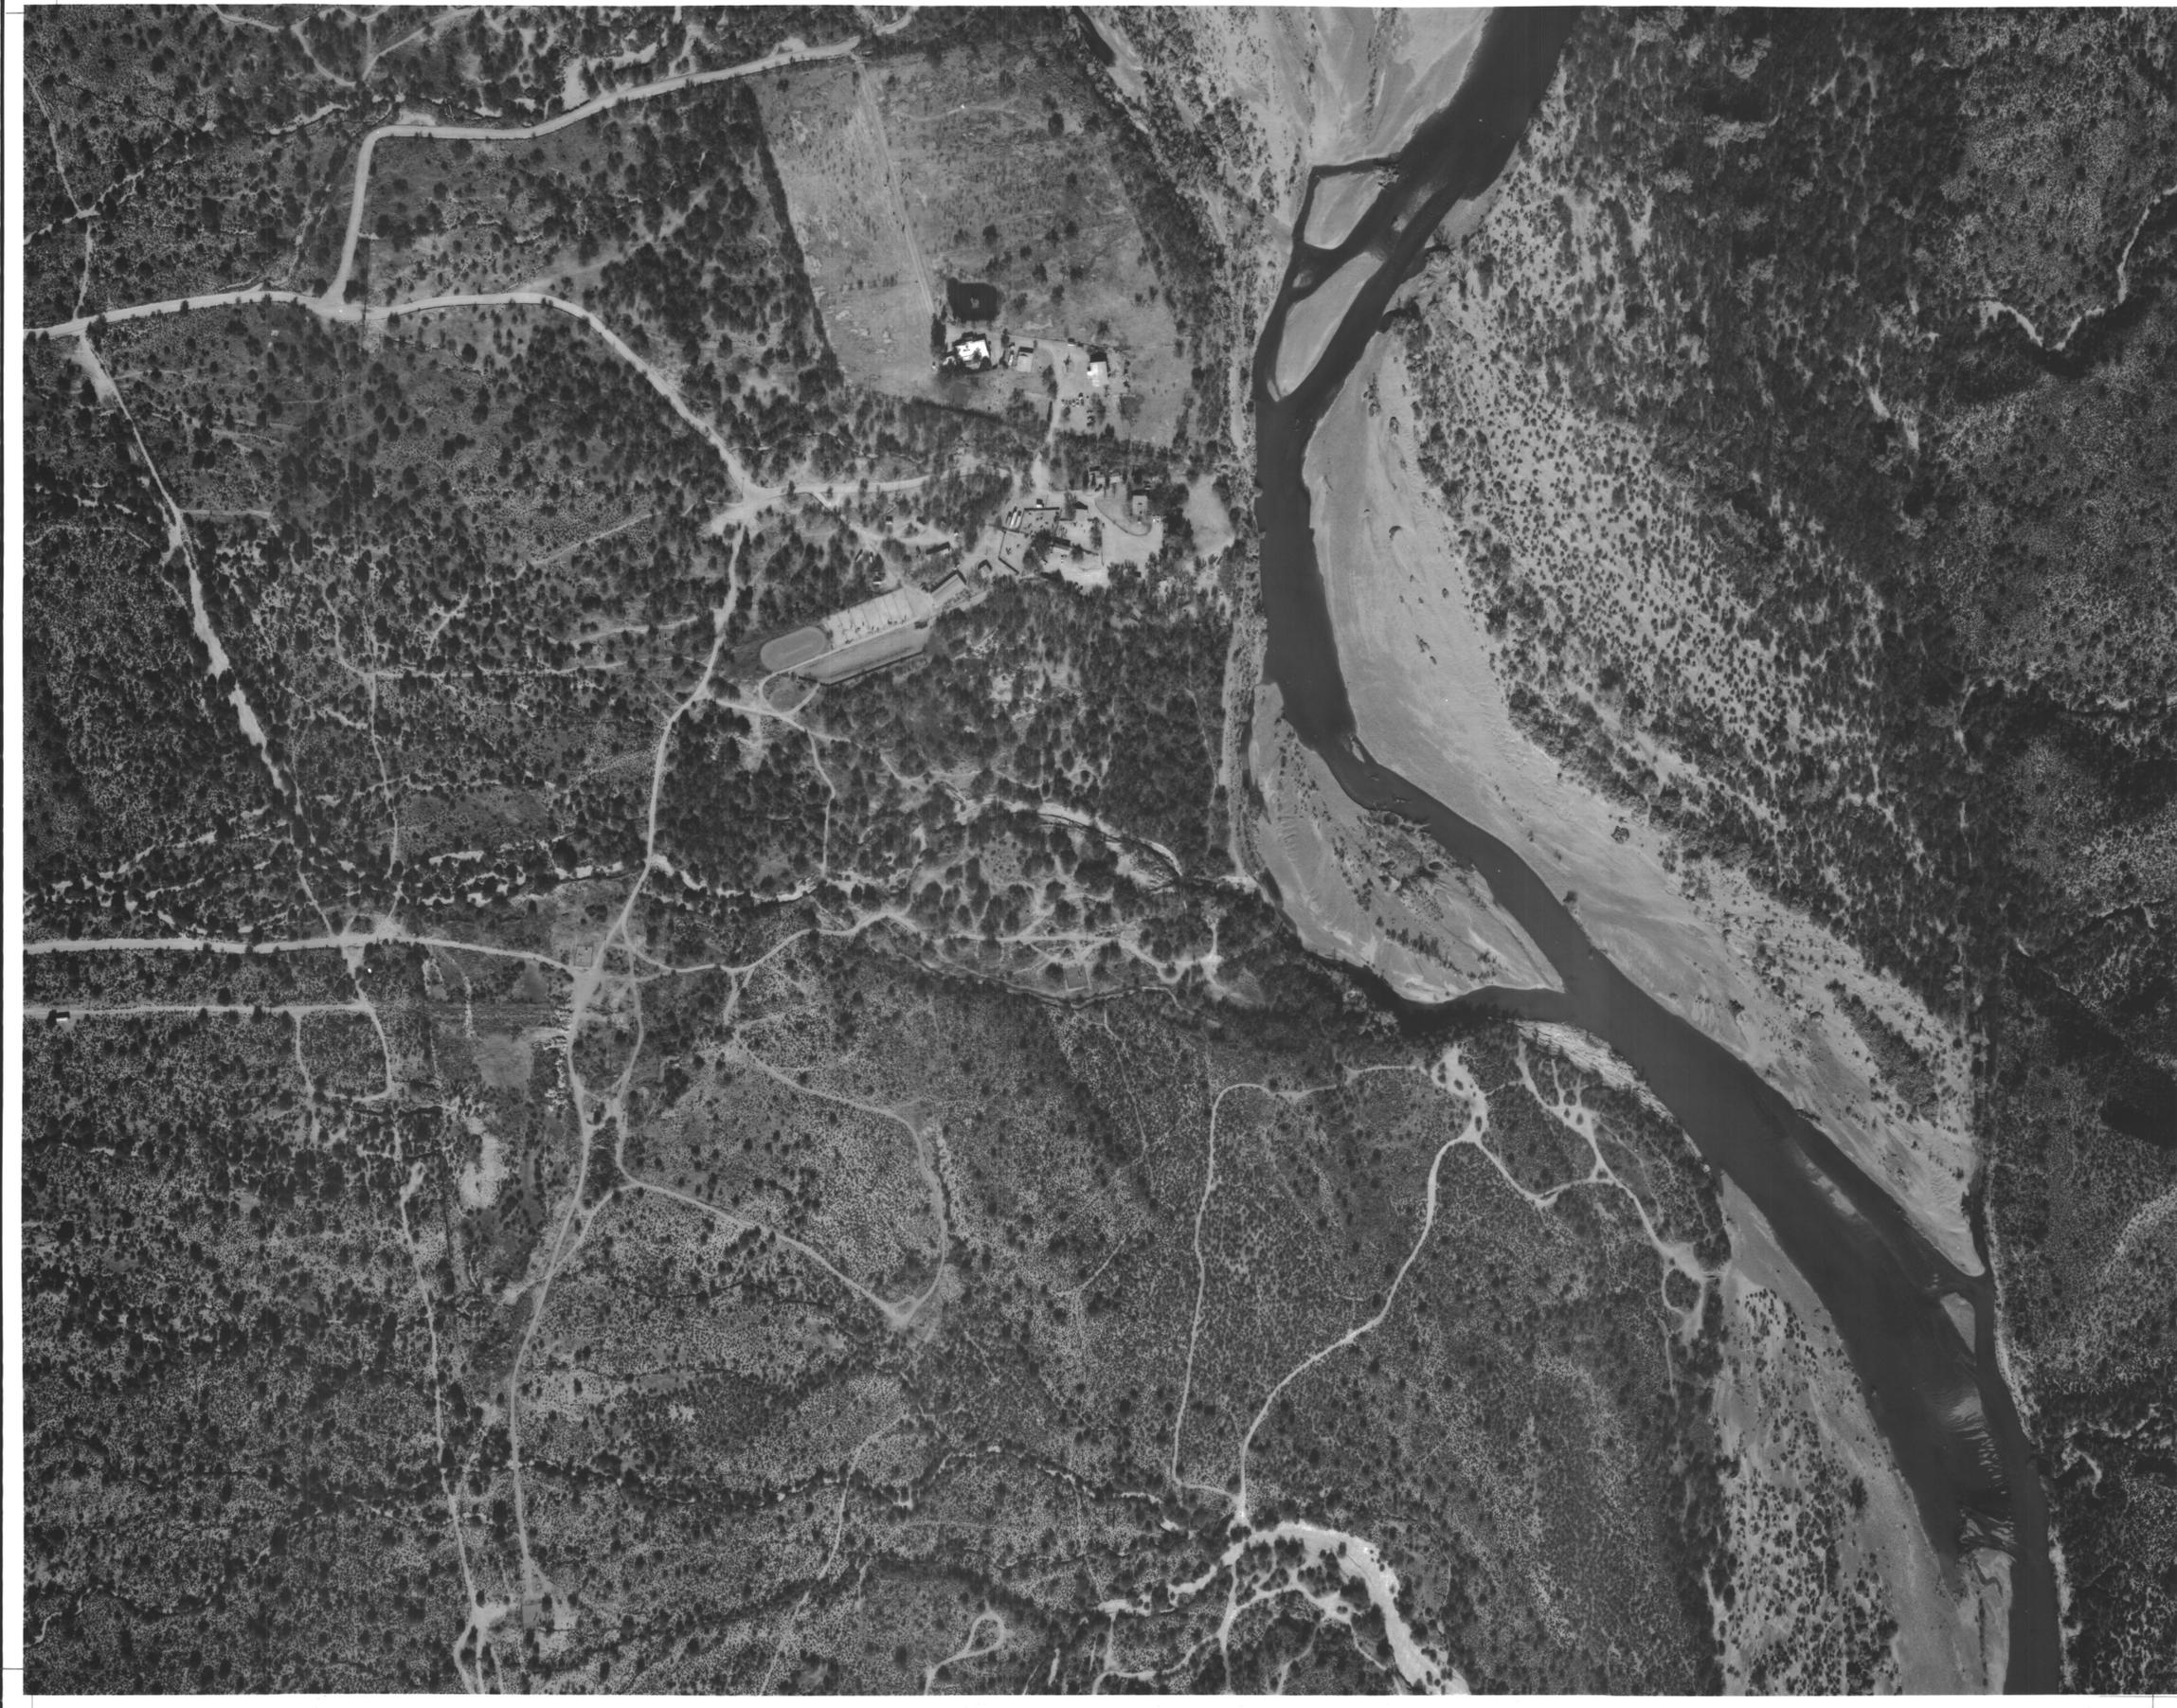

NOTES

INDEX MAP

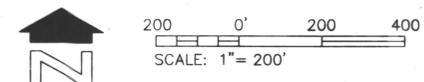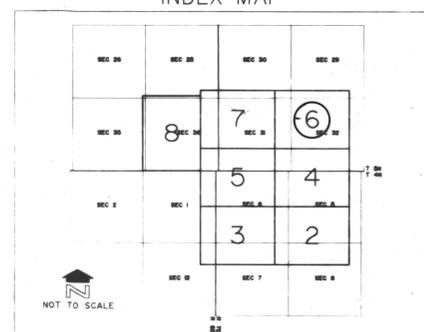

MCLAUGHLIN KMETTY ENGINEERS

DESIGN	BY	DATE	FLOOD CONTROL DISTRICT OF MARICOPA COUNTY
DESIGN CHK.			RECOMMENDED BY: _____ DATE: _____
PLANS			APPROVED BY: _____ DATE: _____
PLANS CHK.			CHIEF ENGINEER AND GENERAL MANAGER
SUBMITTED BY:		DATE: _____	SHEET _____ OF _____



AERIAL MAPPING COMPANY, INC.
 SURVEYING AND PHOTOGRAMMETRY
 FLIGHT DATE: 12-22-1993

FLOOD CONTROL DISTRICT
 OF MARICOPA COUNTY
 FLOOD DELINEATION STUDY OF
RIO VERDE SOUTH
 F.C.D. CONTRACT NO. 93-07



NOTES

INDEX MAP

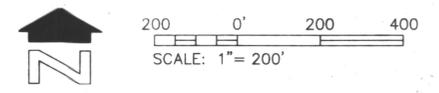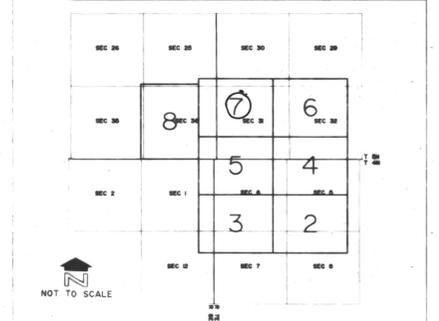


MCLAUGHLIN KMETTY ENGINEERS

DESIGN	BY	DATE	FLOOD CONTROL DISTRICT OF MARICOPA COUNTY
DESIGN CHK.			RECOMMENDED BY: _____ DATE _____
PLANS			APPROVED BY: _____ DATE _____
PLANS CHK.			CHIEF ENGINEER AND GENERAL MANAGER
SUBMITTED BY:		DATE: _____	SHEET _____ OF _____



AERIAL MAPPING COMPANY, INC.
 SURVEYING AND PHOTOGRAMMETRY
 FLIGHT DATE: 8-22-1994

FLOOD CONTROL DISTRICT
 OF MARICOPA COUNTY
 FLOOD DELINEATION STUDY OF
 RIO VERDE SOUTH
 F.C.D. CONTRACT NO. 93-07

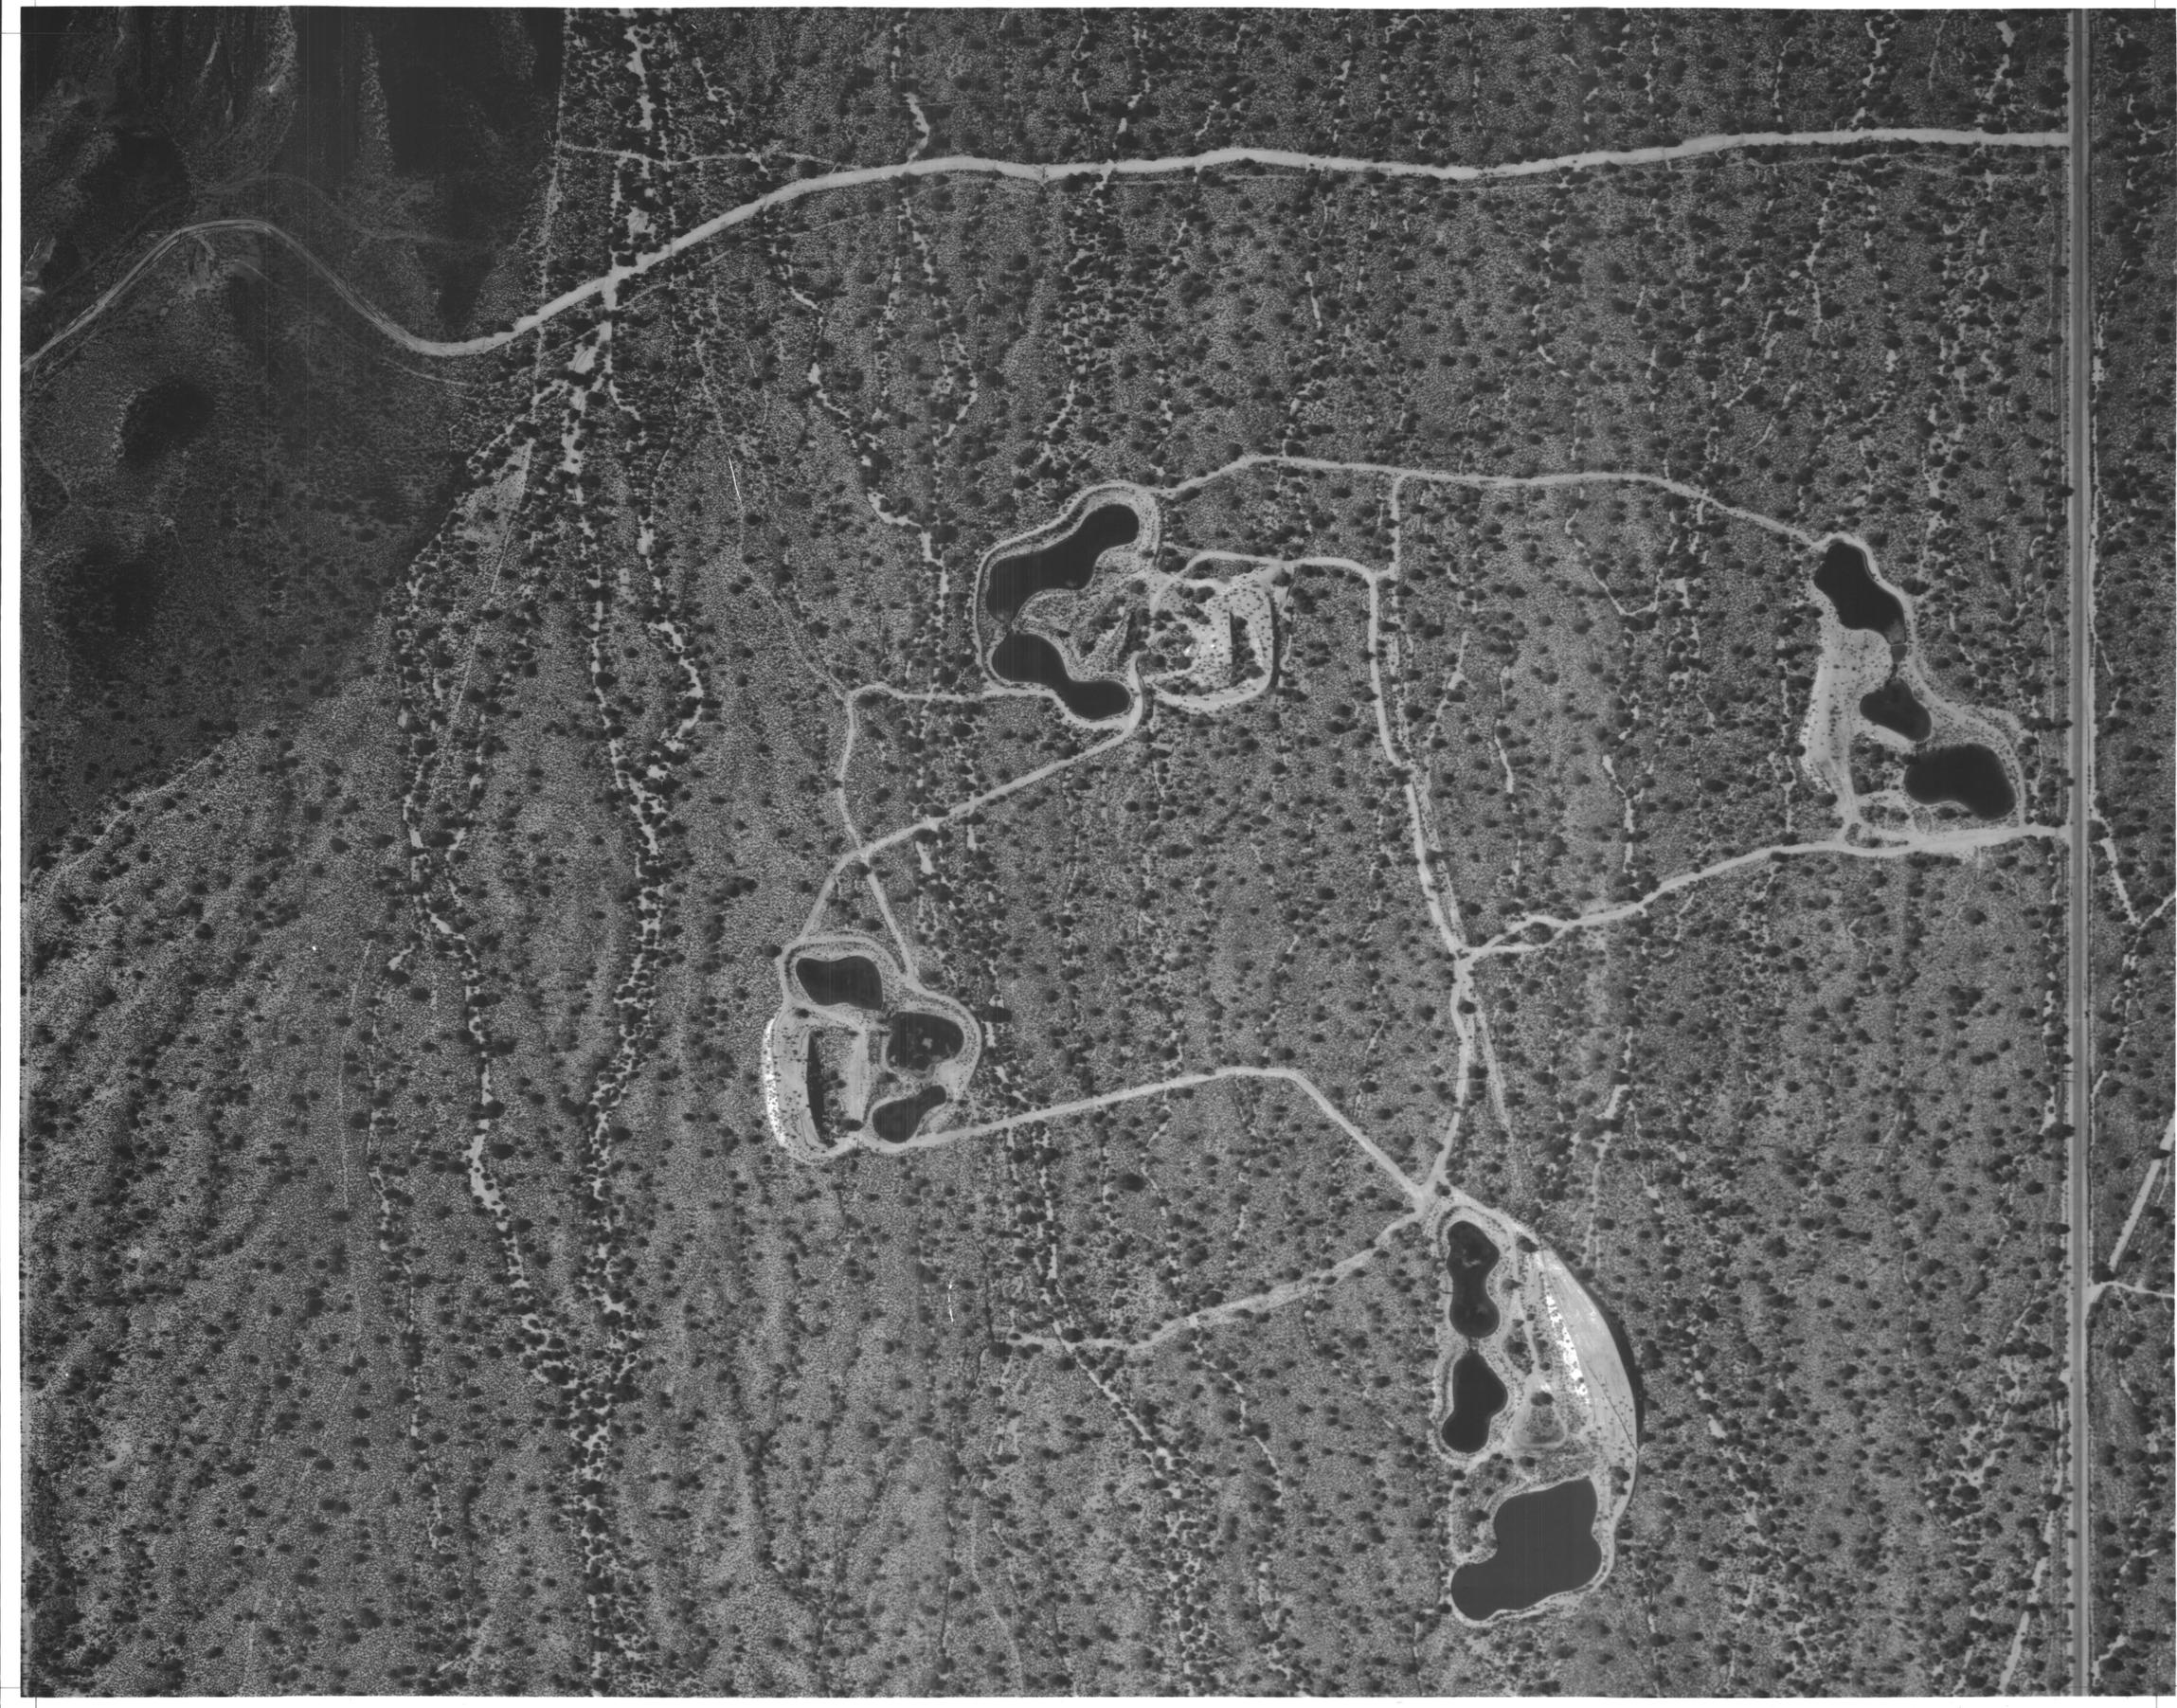

NOTES

INDEX MAP

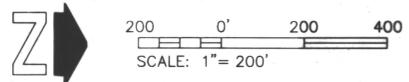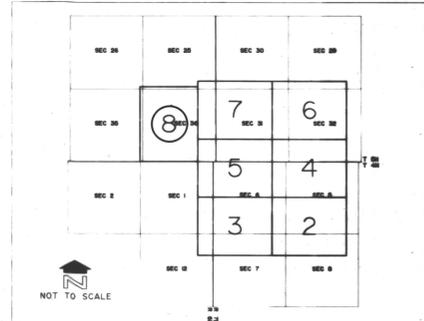

MCLAUGHLIN KMETTY ENGINEERS

DESIGN	BY	DATE	FLOOD CONTROL DISTRICT OF MARICOPA COUNTY
DESIGN CHK.			RECOMMENDED BY: _____ DATE: _____
PLANS			APPROVED BY: _____ DATE: _____
PLANS CHK.			CHEF ENGINEER AND GENERAL MANAGER
SUBMITTED BY:		DATE: _____	SHEET _____ OF _____

AERIAL MAPPING COMPANY, INC.
 SURVEYING AND PHOTOGRAMMETRY
 FLIGHT DATE: 12-22-1993