



LEGEND


- DRAIN UNPAVED ROAD
- LEVEE DEPRESSION CONTOUR
- FENCE PIPELINE
- WALL SAGUARO
- RETAINING WALL CONTROL POINT
- GUARDRAIL TRANSMISSION TOWER
- TREELINE POWER POLE
- LIGHT POLE

GROUND CONTROL POINTS

NOTE: THE SURVEY DATA IN THIS PROJECT IS PRESENTED IN THE NORTH AMERICAN DATUM OF 1983 (NAD 83), 1982 EPOCH CENTRAL ZONE OF ARIZONA STATE PLANE COORDINATE SYSTEM. ELEVATIONS ARE REFERENCED TO THE NORTH AMERICAN VERTICAL DATUM OF 1988 (NAVD88), INTERNATIONAL FEET

LD. NUMBER	ELEVATION	DESCRIPTION / LOCATION
HV-15175	2224.72	N: 1065852.45 E: 649634.14


FLIGHT DATE: 5-02-02

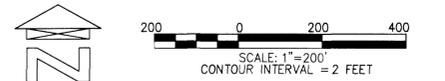

NOTES

THIS MAP WAS PREPARED BY PHOTOGRAMMETRIC METHODS TO NATIONAL MAP ACCURACY STANDARDS FOR 1"=200' HORIZONTAL SCALE AND 2' CONTOUR INTERVALS.

ALL MAPPING DATA IS BASED ON GROUND CONTROL PROVIDED BY RBF CONSULTANTS AND REFERENCED TO GDACS.

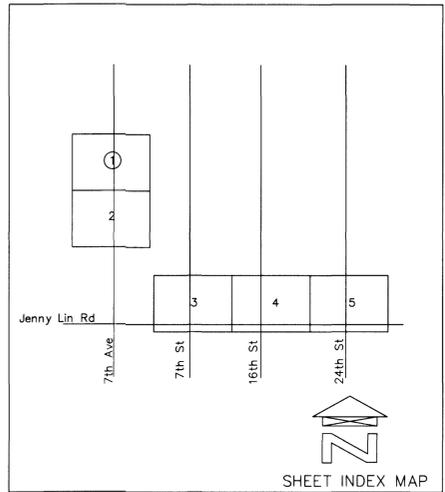


NO.	REVISION	BY	DATE
2			
1			

FLOOD CONTROL DISTRICT OF MARICOPA COUNTY

**ADOBE DAM/DESERT HILLS EXTENSION
AREA DRAINAGE MASTER PLAN
F.C.D. CONTRACT NO.
2001C019**

	TOTALLY DIGITAL COOPER AERIAL MAPPING TECHNOLOGIES SINCE 1966	11402 N. Cave Creek Road Phoenix, Arizona 85020 (602)678-5111 Main (602)678-5208 Fax 1-800-229-2279	
	DESIGN	BY	DATE
	DESIGN CHK.		
	PLANS		
PLANS CHK.	DATE: 6/30/03	SCALE: 1"= 200'	JOB NO.: 2690-031202

Handwritten signature and date: 15 Sept 2003

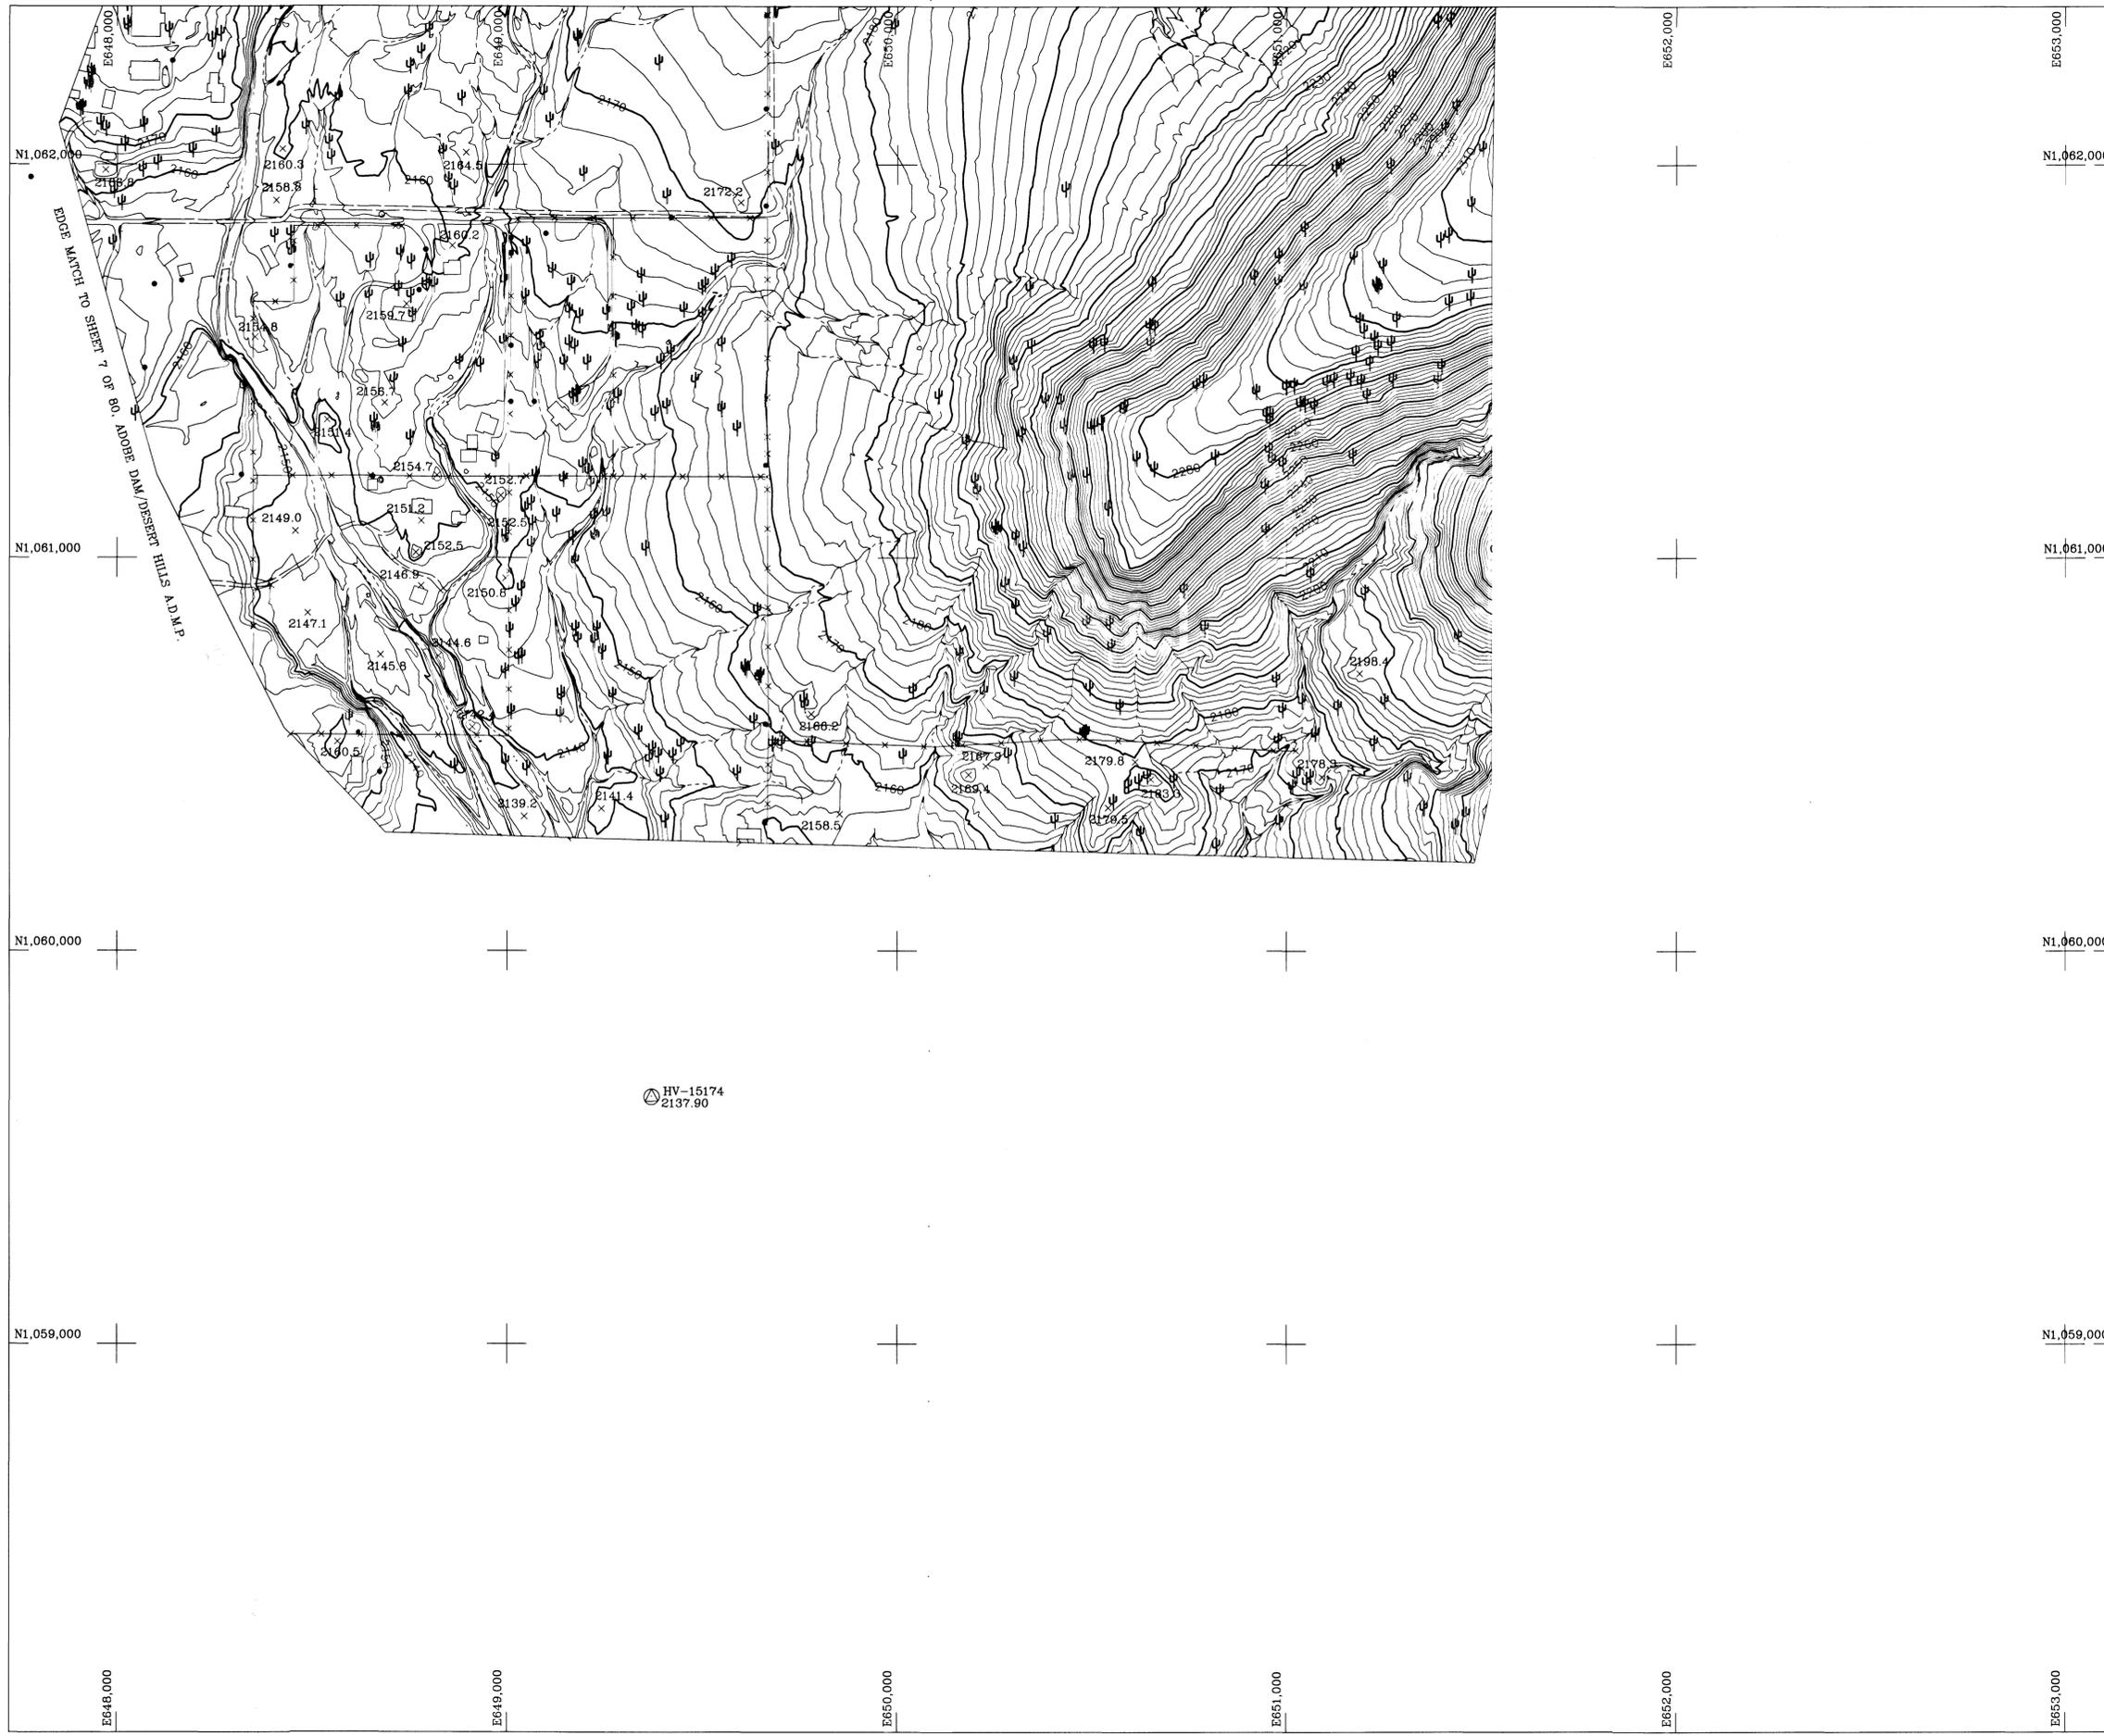

LEGEND


- DRAIN
- LEVEE
- FENCE
- WALL
- RETAINING WALL
- GUARDRAIL
- TREELINE
- UNPAVED ROAD
- DEPRESSION CONTOUR
- PIPELINE
- SAGUARO
- CONTROL POINT
- TRANSMISSION TOWER
- POWER POLE
- LIGHT POLE

GROUND CONTROL POINTS

NOTE: THE SURVEY DATA IN THIS PROJECT IS PRESENTED IN THE NORTH AMERICAN DATUM OF 1983 (NAD 83), 1992 EPOCH CENTRAL ZONE OF ARIZONA STATE PLANE COORDINATE SYSTEM. ELEVATIONS ARE REFERENCED TO THE NORTH AMERICAN VERTICAL DATUM OF 1988 (NAVD88), INTERNATIONAL FEET

LD. NUMBER	ELEVATION	DESCRIPTION/LOCATION
HV-15174	2137.90	N: 1059630.43 E: 649370.21


FLIGHT DATE: 5-02-02

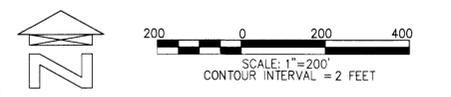

NOTES

THIS MAP WAS PREPARED BY PHOTOGRAMMETRIC METHODS TO NATIONAL MAP ACCURACY STANDARDS FOR 1"=200' HORIZONTAL SCALE AND 2' CONTOUR INTERVALS.

ALL MAPPING DATA IS BASED ON GROUND CONTROL PROVIDED BY RBF CONSULTANTS AND REFERENCED TO GDACS.

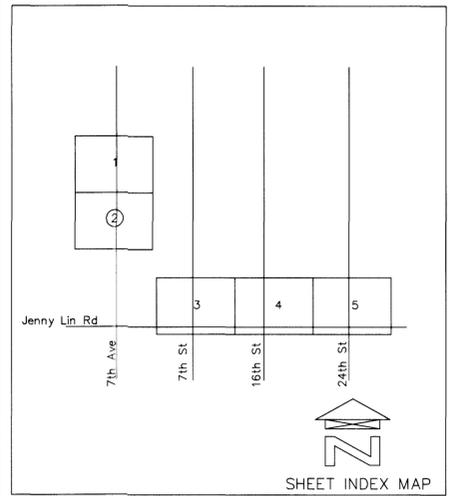


NO.	REVISION	BY	DATE
2			
1			

FLOOD CONTROL DISTRICT OF MARICOPA COUNTY

**ADOBE DAM/DESERT HILLS EXTENSION
AREA DRAINAGE MASTER PLAN
F.C.D. CONTRACT NO.
2001C019**

	TOTALLY DIGITAL COOPER AERIAL MAPPING TECHNOLOGISTS SINCE 1966		11402 N. Cave Creek Road Phoenix, Arizona 85028 (602)678-5111 Main (602)678-5228 Fax 1-800-228-2279
	DESIGN	BY	DATE
DESIGN CHK.			
PLANS			
PLANS CHK.			
DATE: 6/30/03	SCALE: 1"= 200'	JOB NO: 2690-031202	SHEET NO. 2 OF 5

Hanumanthraj Channaraj
15 Sept 2003

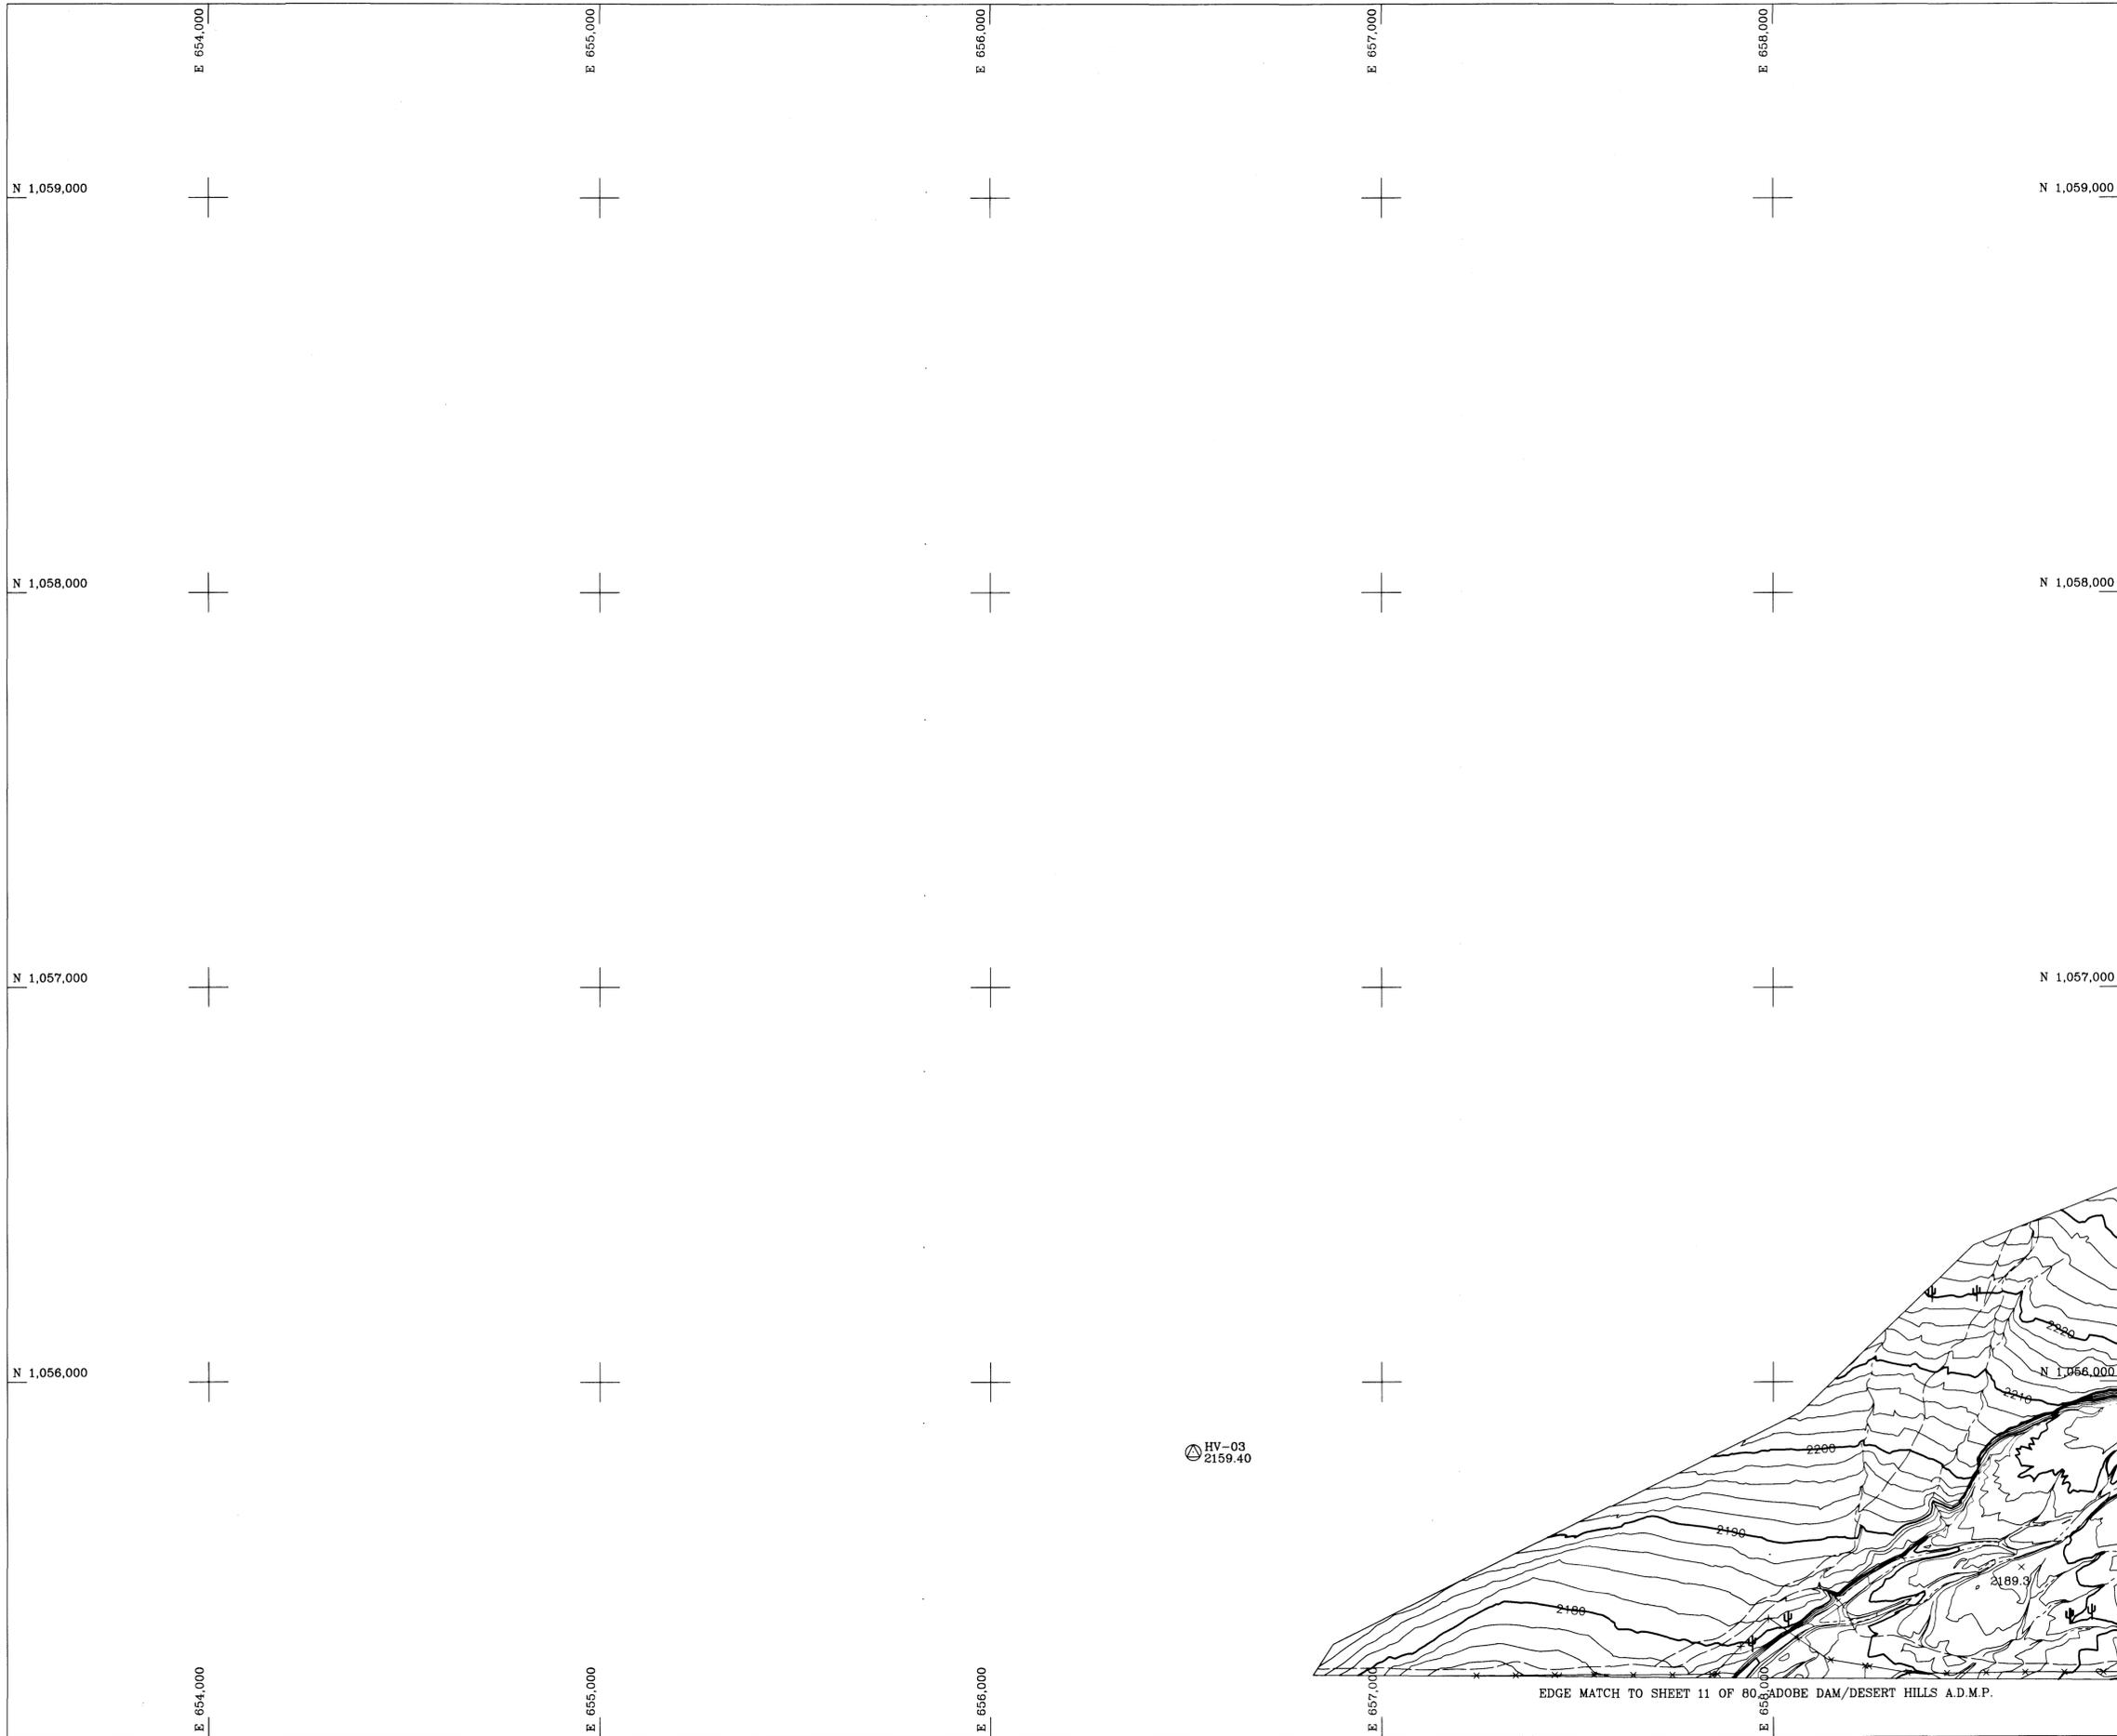

LEGEND


- DRAIN
- LEVEE
- FENCE
- WALL
- RETAINING WALL
- GUARDRAIL
- TREELINE
- UNPAVED ROAD
- DEPRESSION CONTOUR
- PIPELINE
- SAGUARO
- CONTROL POINT
- TRANSMISSION TOWER
- POWER POLE
- LIGHT POLE

GROUND CONTROL POINTS

NOTE: THE SURVEY DATA IN THIS PROJECT IS PRESENTED IN THE NORTH AMERICAN DATUM OF 1983 (NAD 83), 1982 EPOCH CENTRAL ZONE OF ARIZONA STATE PLANE COORDINATE SYSTEM. ELEVATIONS ARE REFERENCED TO THE NORTH AMERICAN VERTICAL DATUM OF 1988 (NAVD88), INTERNATIONAL FEET


I.D. NUMBER	ELEVATION	DESCRIPTION / LOCATION
HV-03	2159.40	N: 1055823.81 E: 656517.87

FLIGHT DATE: 5-02-02

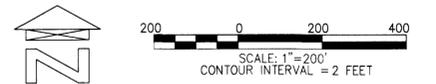

NOTES

THIS MAP WAS PREPARED BY PHOTOGRAMMETRIC METHODS TO NATIONAL MAP ACCURACY STANDARDS FOR 1"=200' HORIZONTAL SCALE AND 2' CONTOUR INTERVALS.
ALL MAPPING DATA IS BASED ON GROUND CONTROL PROVIDED BY RBF CONSULTANTS AND REFERENCED TO GDACS.

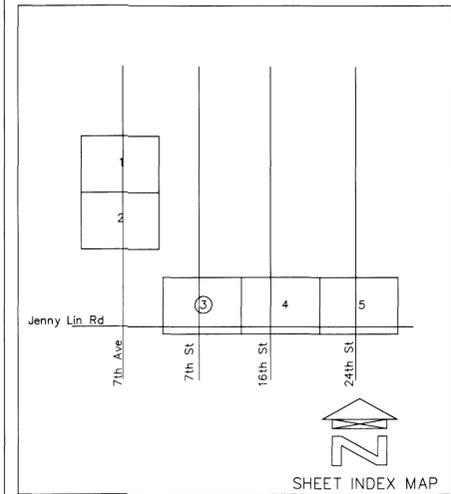

NO.	REVISION	BY	DATE
2			
1			

FLOOD CONTROL DISTRICT OF MARICOPA COUNTY

ADOBE DAM/DESERT HILLS EXTENSION
AREA DRAINAGE MASTER PLAN
F.C.D. CONTRACT NO.
2001C019

REGISTERED PROFESSIONAL ENGINEER (CIVIL)
DATE SIGNED
ARIZONA U.S.A.

TOTALLY DIGITAL
COOPER/AERIAL
MAPPING TECHNOLOGY
SINCE 1966


11402 N. Cove Creek Road
Phoenix, Arizona 85020
(602)678-5111 Main
(602)678-5228 Fax
1-800-229-2279

DESIGN	BY	DATE
DESIGN CHK.		
PLANS CHK.		
DATE: 6/30/03	SCALE: 1"= 200'	JOB NO.: 2690-031202
		SHEET NO. 3 OF 5

Handwritten signature and date:
15 Sept 2003

EDGE MATCH TO SHEET 4 OF 5

EDGE MATCH TO SHEET 11 OF 80 ADOBE DAM/DESERT HILLS A.D.M.P.

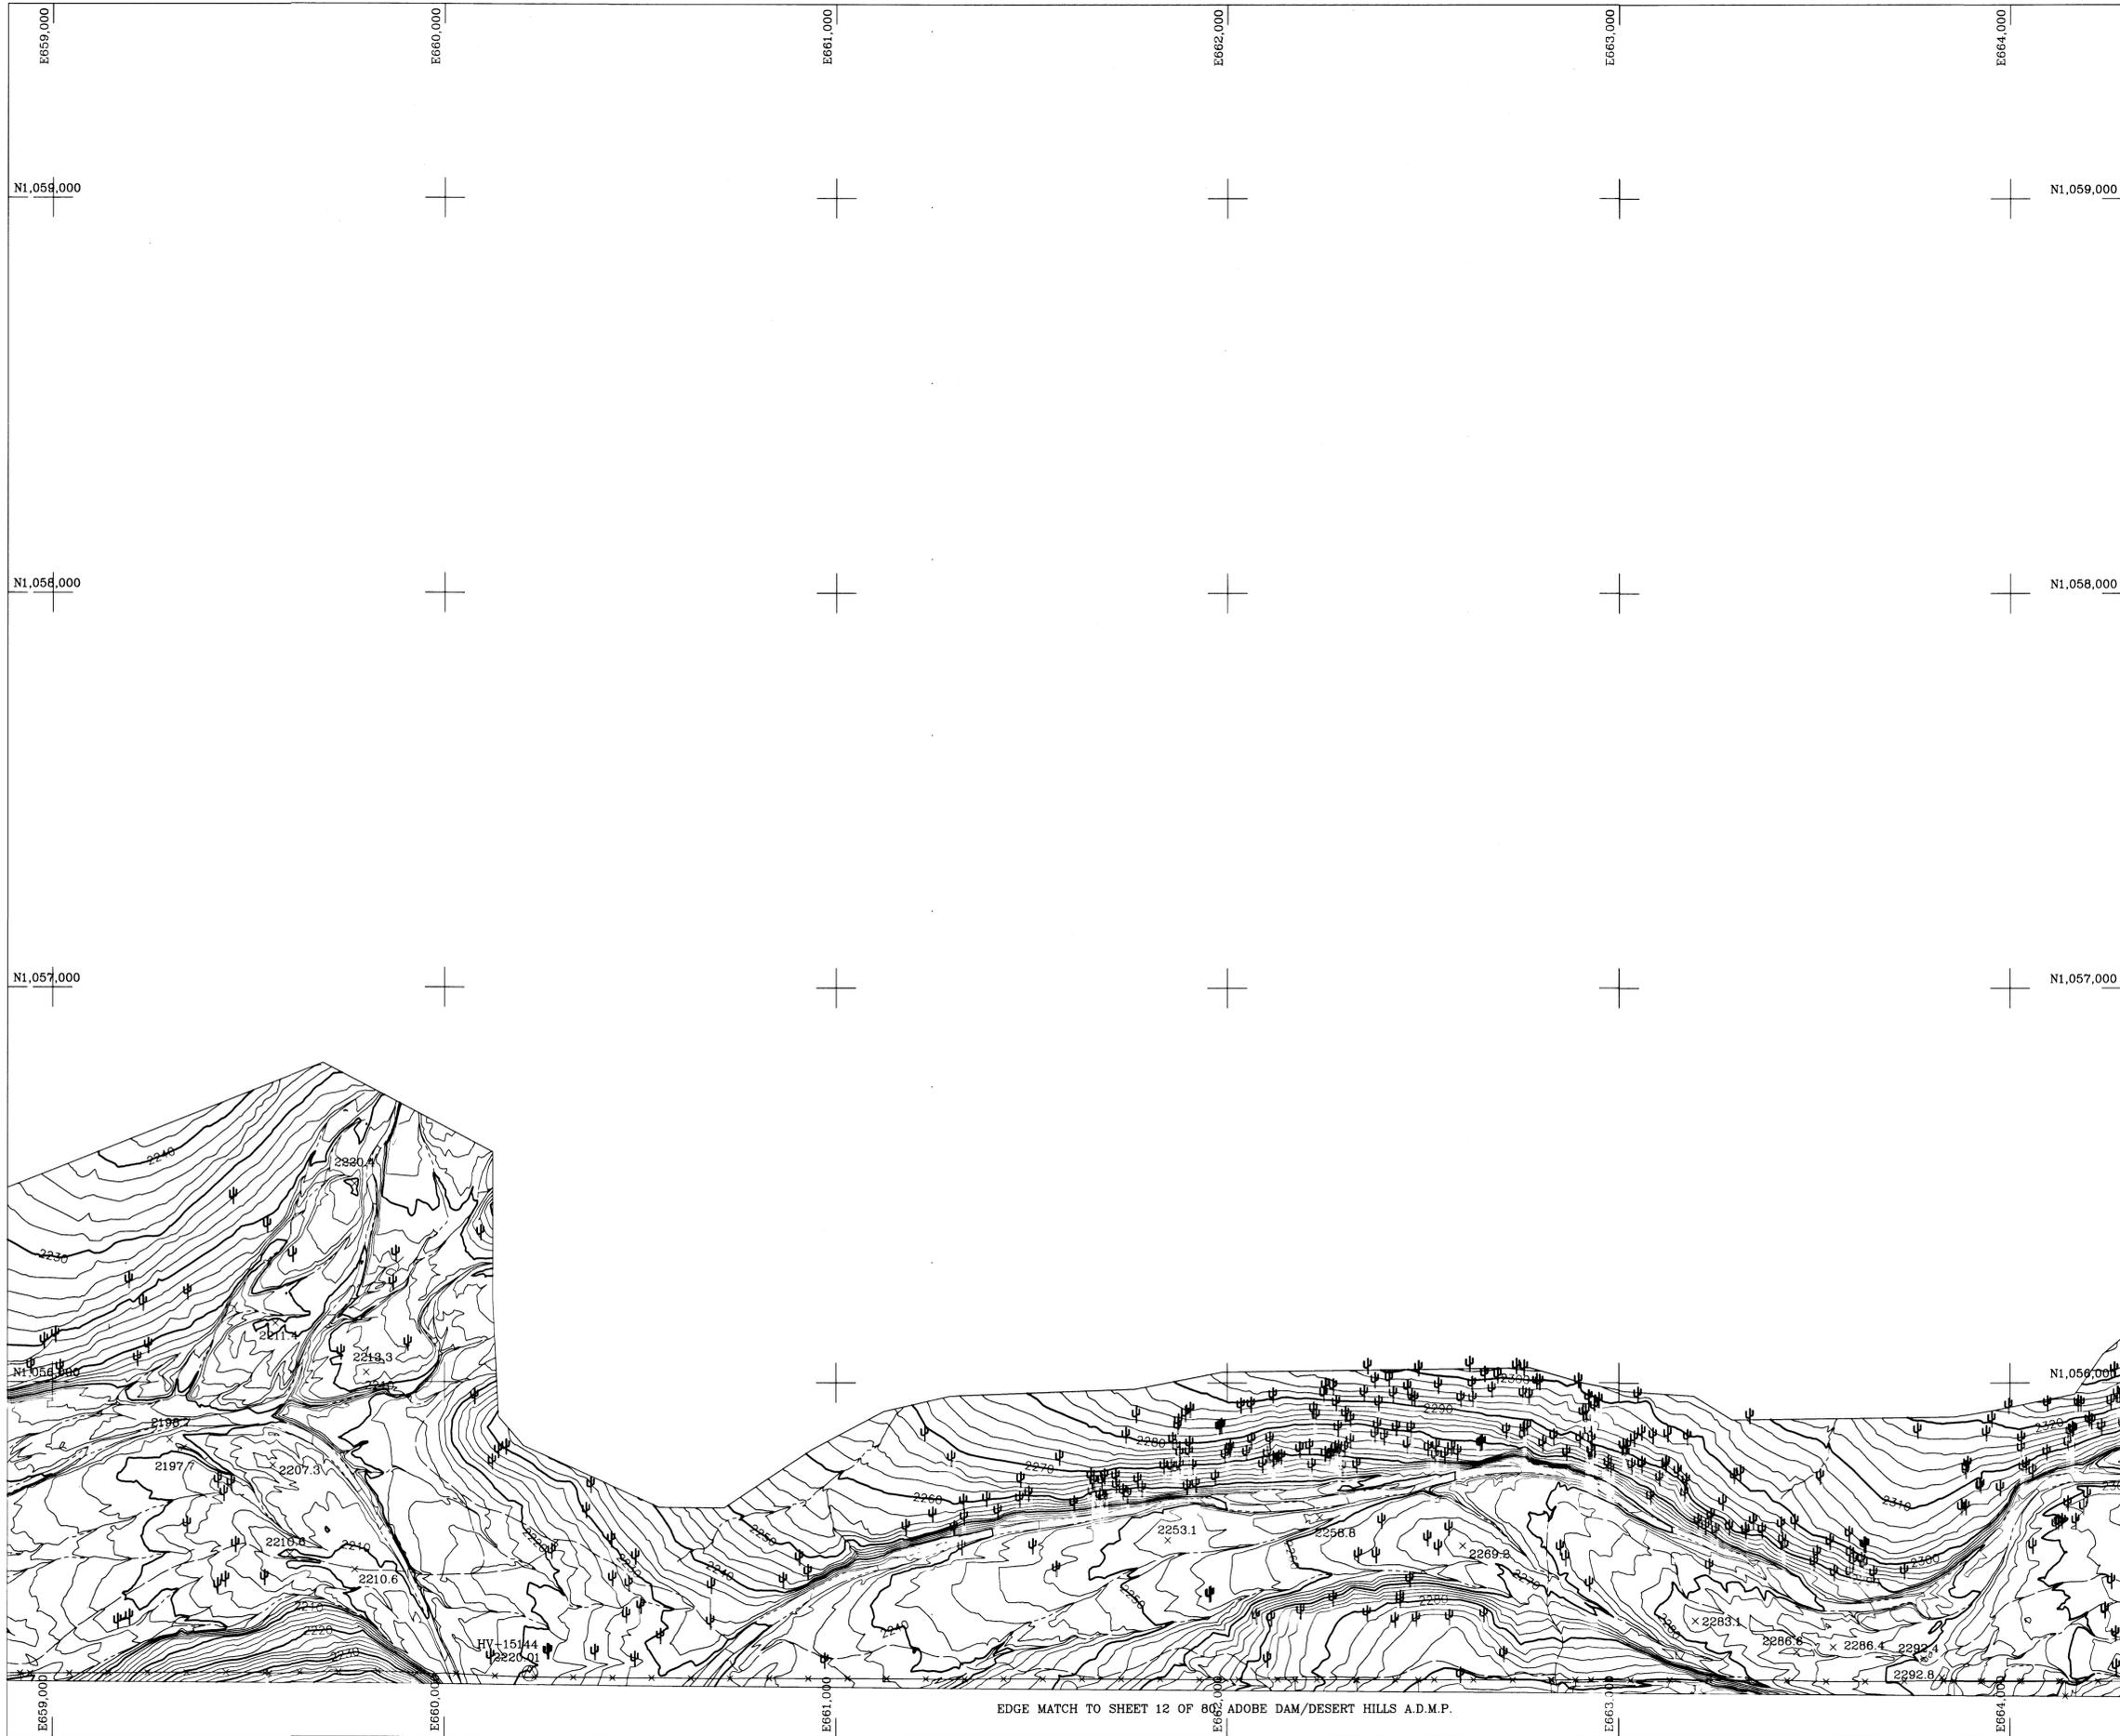

LEGEND


- DRAIN
- LEVEE
- FENCE
- WALL
- RETAINING WALL
- GUARDRAIL
- TREELINE
- UNPAVED ROAD
- DEPRESSION CONTOUR
- PIPELINE
- SAGUARO
- CONTROL POINT
- TRANSMISSION TOWER
- POWER POLE
- LIGHT POLE

GROUND CONTROL POINTS

NOTE: THE SURVEY DATA IN THIS PROJECT IS PRESENTED IN THE NORTH AMERICAN DATUM OF 1983 (NAD 83), 1982 EPOCH CENTRAL ZONE OF ARIZONA STATE PLANE COORDINATE SYSTEM. ELEVATIONS ARE REFERENCED TO THE NORTH AMERICAN VERTICAL DATUM OF 1988 (NAVD88), INTERNATIONAL FEET

LD. NUMBER	ELEVATION	DESCRIPTION/LOCATION
HV-15144	2220.01	N: 1055264.26 E: 660218.35


FLIGHT DATE: 5-02-02

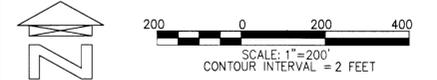

NOTES

THIS MAP WAS PREPARED BY PHOTOGRAMMETRIC METHODS TO NATIONAL MAP ACCURACY STANDARDS FOR 1"=200' HORIZONTAL SCALE AND 2' CONTOUR INTERVALS.

ALL MAPPING DATA IS BASED ON GROUND CONTROL PROVIDED BY RBF CONSULTANTS AND REFERENCED TO GDACS.

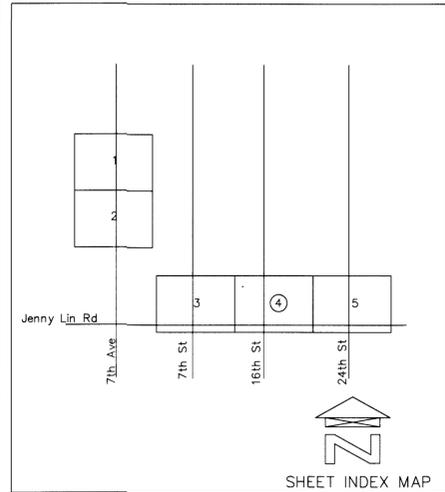

NO.	REVISION	BY	DATE
2			
1			

FLOOD CONTROL DISTRICT OF MARICOPA COUNTY

**ADOBE DAM/DESERT HILLS EXTENSION
AREA DRAINAGE MASTER PLAN
F.C.D. CONTRACT NO.
2001C019**



TOTALLY DIGITAL
COOPER AERIAL
MAPPING TECHNOLOGIES
SINCE 1968

DESIGN	BY	DATE
DESIGN CHK.		
PLANS		
PLANS CHK.		


DATE: 6/30/03 SCALE: 1"= 200' JOB NO.: 2690-031202 SHEET NO. 4 OF 5

Hanumanthraj Channaraj
15 Sept 2003

EDGE MATCH TO SHEET 3 OF 5

EDGE MATCH TO SHEET 5 OF 5

EDGE MATCH TO SHEET 12 OF 60 ADOBE DAM/DESERT HILLS A.D.M.P.

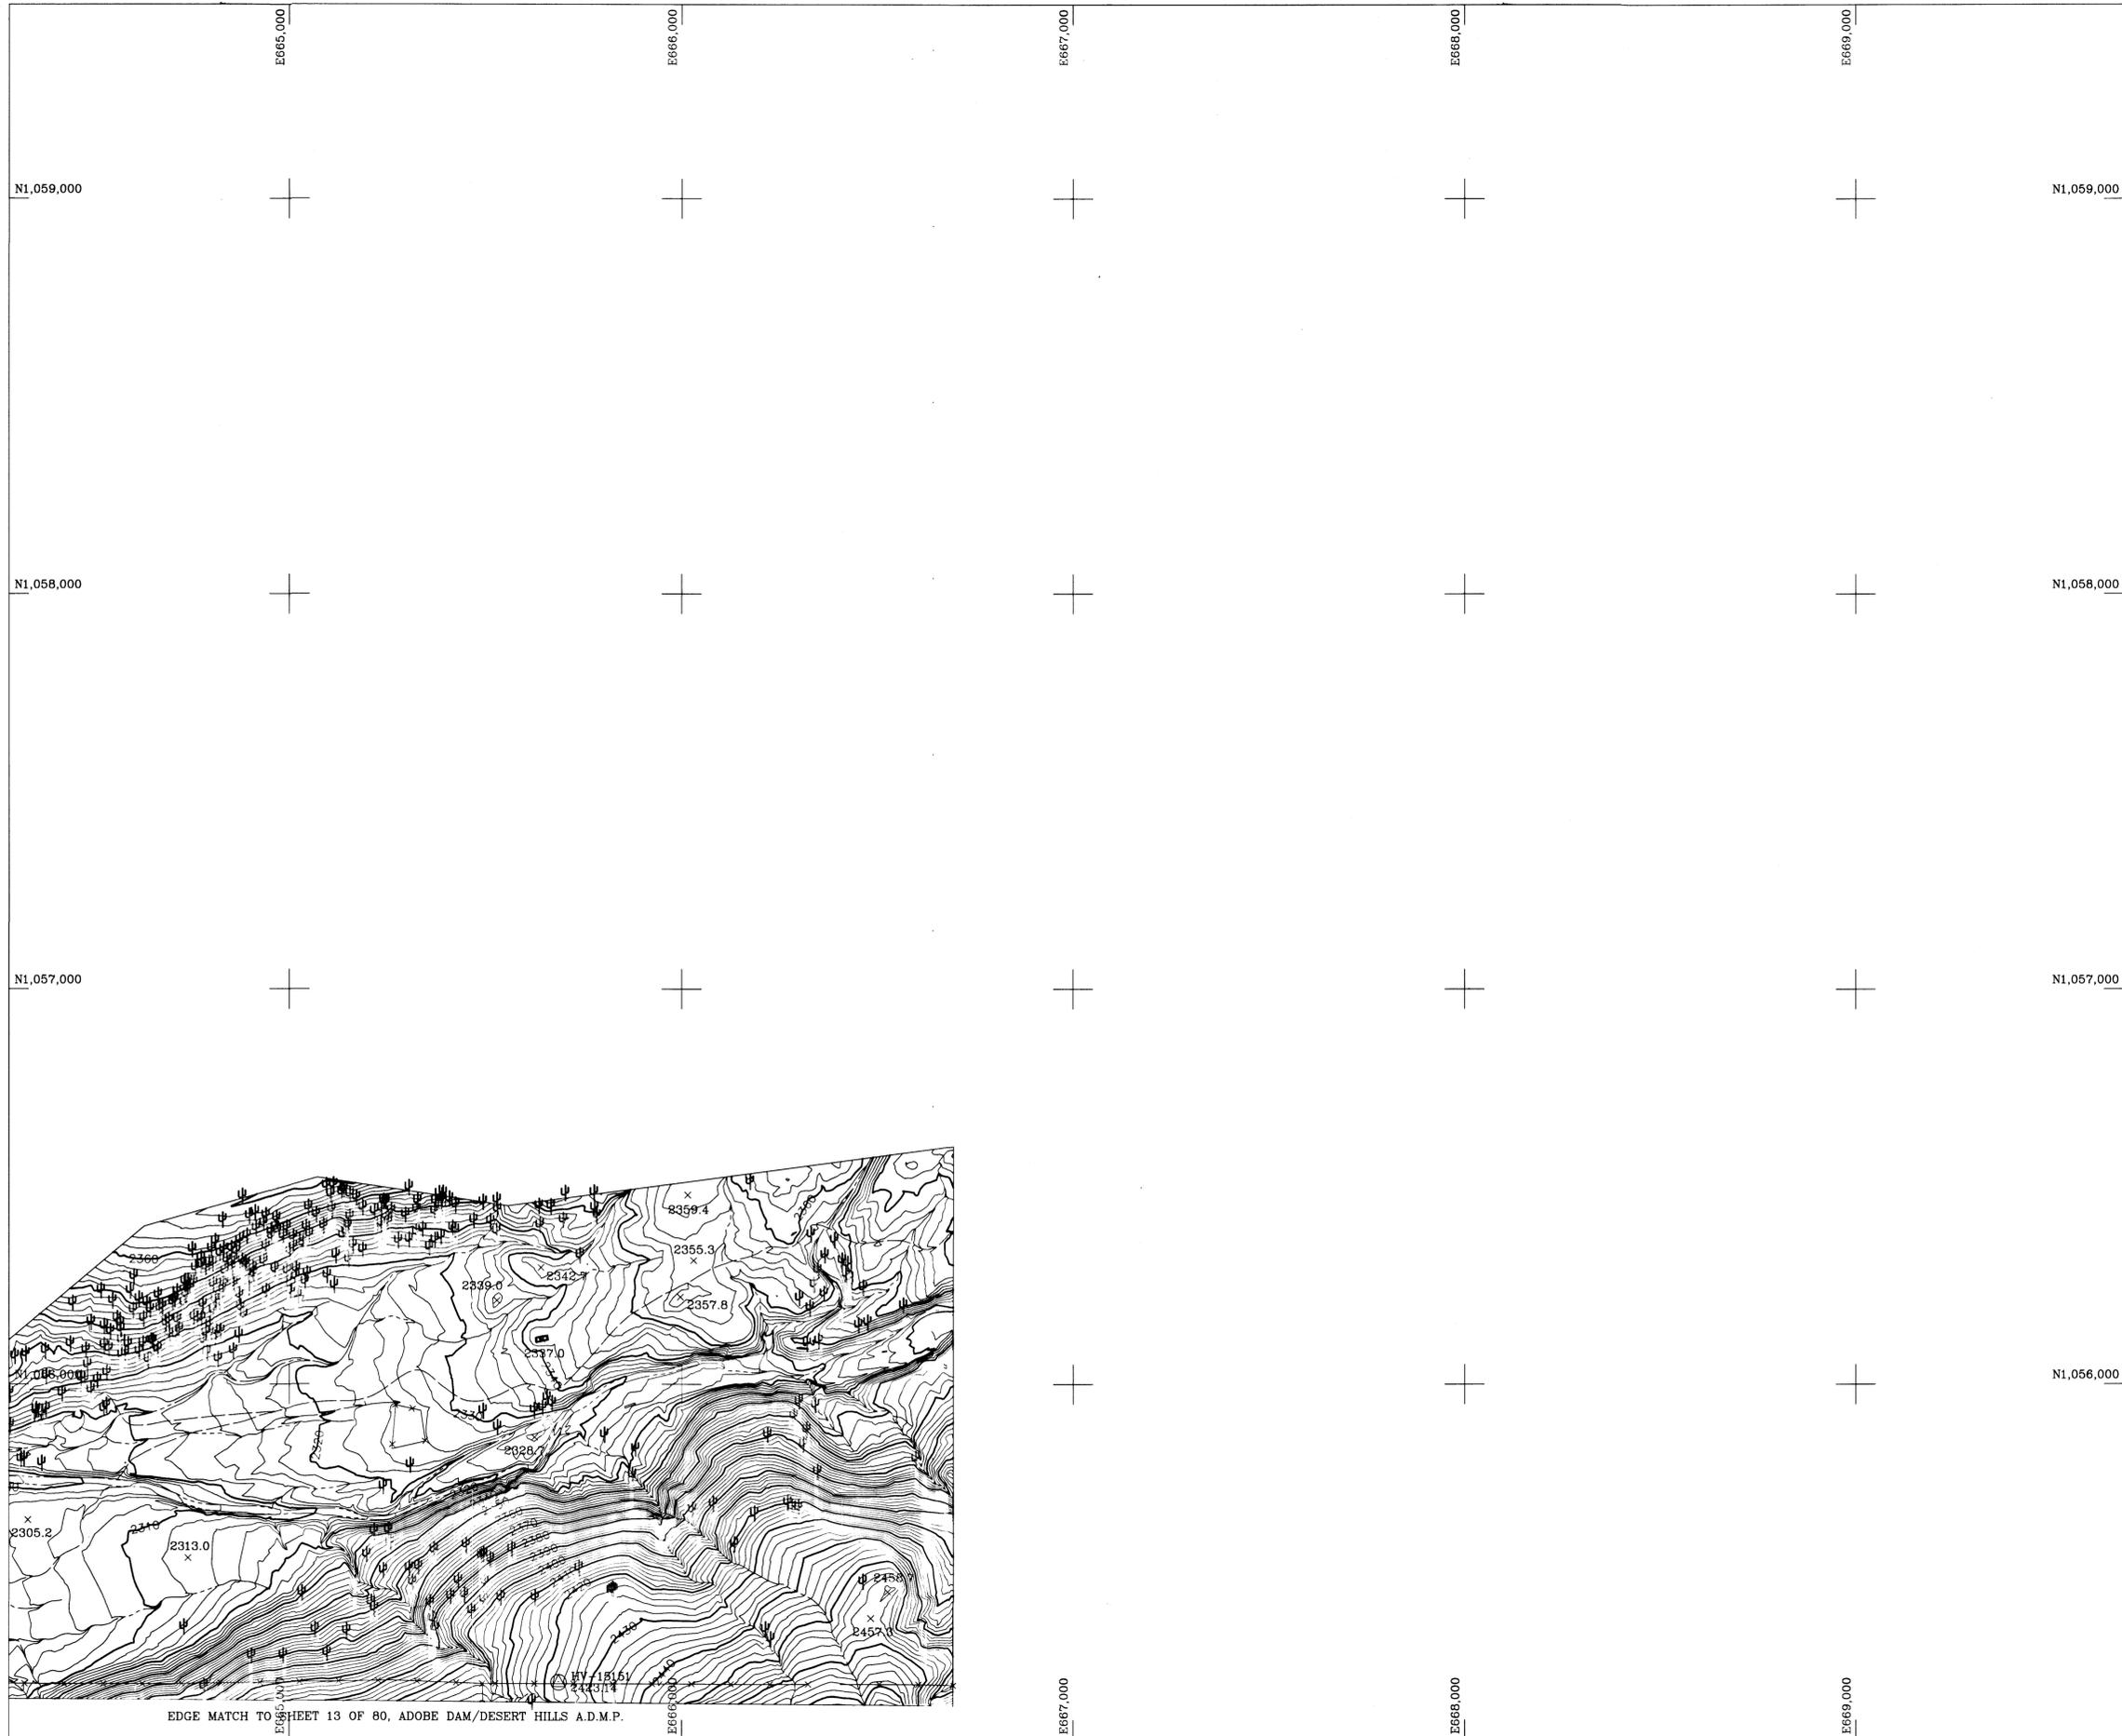

LEGEND


- DRAIN
- LEVEE
- FENCE
- WALL
- RETAINING WALL
- GUARDRAIL
- TREELINE
- UNPAVED ROAD
- DEPRESSION CONTOUR
- PIPELINE
- SAGUARO
- CONTROL POINT
- TRANSMISSION TOWER
- POWER POLE
- LIGHT POLE

GROUND CONTROL POINTS

NOTE: THE SURVEY DATA IN THIS PROJECT IS PRESENTED IN THE NORTH AMERICAN DATUM OF 1983 (NAD 83), 1992 EPOCH CENTRAL ZONE OF ARIZONA STATE PLANE COORDINATE SYSTEM. ELEVATIONS ARE REFERENCED TO THE NORTH AMERICAN VERTICAL DATUM OF 1988 (NAVD88), INTERNATIONAL FEET

LD. NUMBER	ELEVATION	DESCRIPTION / LOCATION
HV-15151	2423.14	N: 1055247.23 E: 665686.33


FLIGHT DATE: 5-02-02

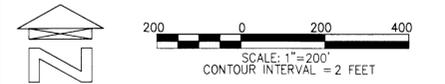

NOTES

THIS MAP WAS PREPARED BY PHOTOGRAMMETRIC METHODS TO NATIONAL MAP ACCURACY STANDARDS FOR 1"=200' HORIZONTAL SCALE AND 2' CONTOUR INTERVALS.

ALL MAPPING DATA IS BASED ON GROUND CONTROL PROVIDED BY RBF CONSULTANTS AND REFERENCED TO GDACS.

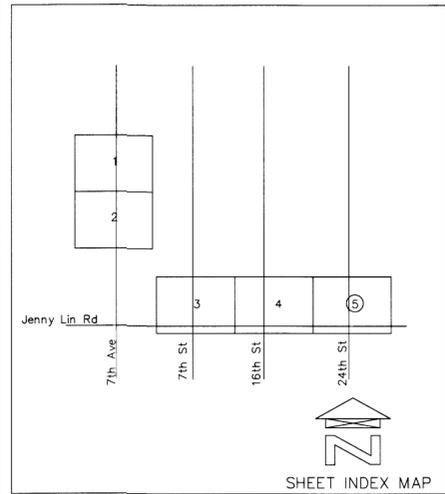

NO.	REVISION	BY	DATE
2			
1			

FLOOD CONTROL DISTRICT OF MARICOPA COUNTY

ADOBE DAM/DESERT HILLS EXTENSION
 AREA DRAINAGE MASTER PLAN
 F.C.D. CONTRACT NO.
 2001C019



DESIGN	BY	DATE
DESIGN CHK. <td></td> <td></td>		
PLANS <td></td> <td></td>		
PLANS CHK. <td></td> <td></td>		
DATE: 6/30/03	SCALE: 1"= 200'	JOB NO: 2690-031202

Hanumanthraj Channaraj
 15 Sept 2003

EDGE MATCH TO SHEET 4 OF 5

EDGE MATCH TO SHEET 13 OF 80, ADOBE DAM/DESERT HILLS A.D.M.P.