


# Preferred Alternative Loop 303 Corridor/White Tanks ADMP Update

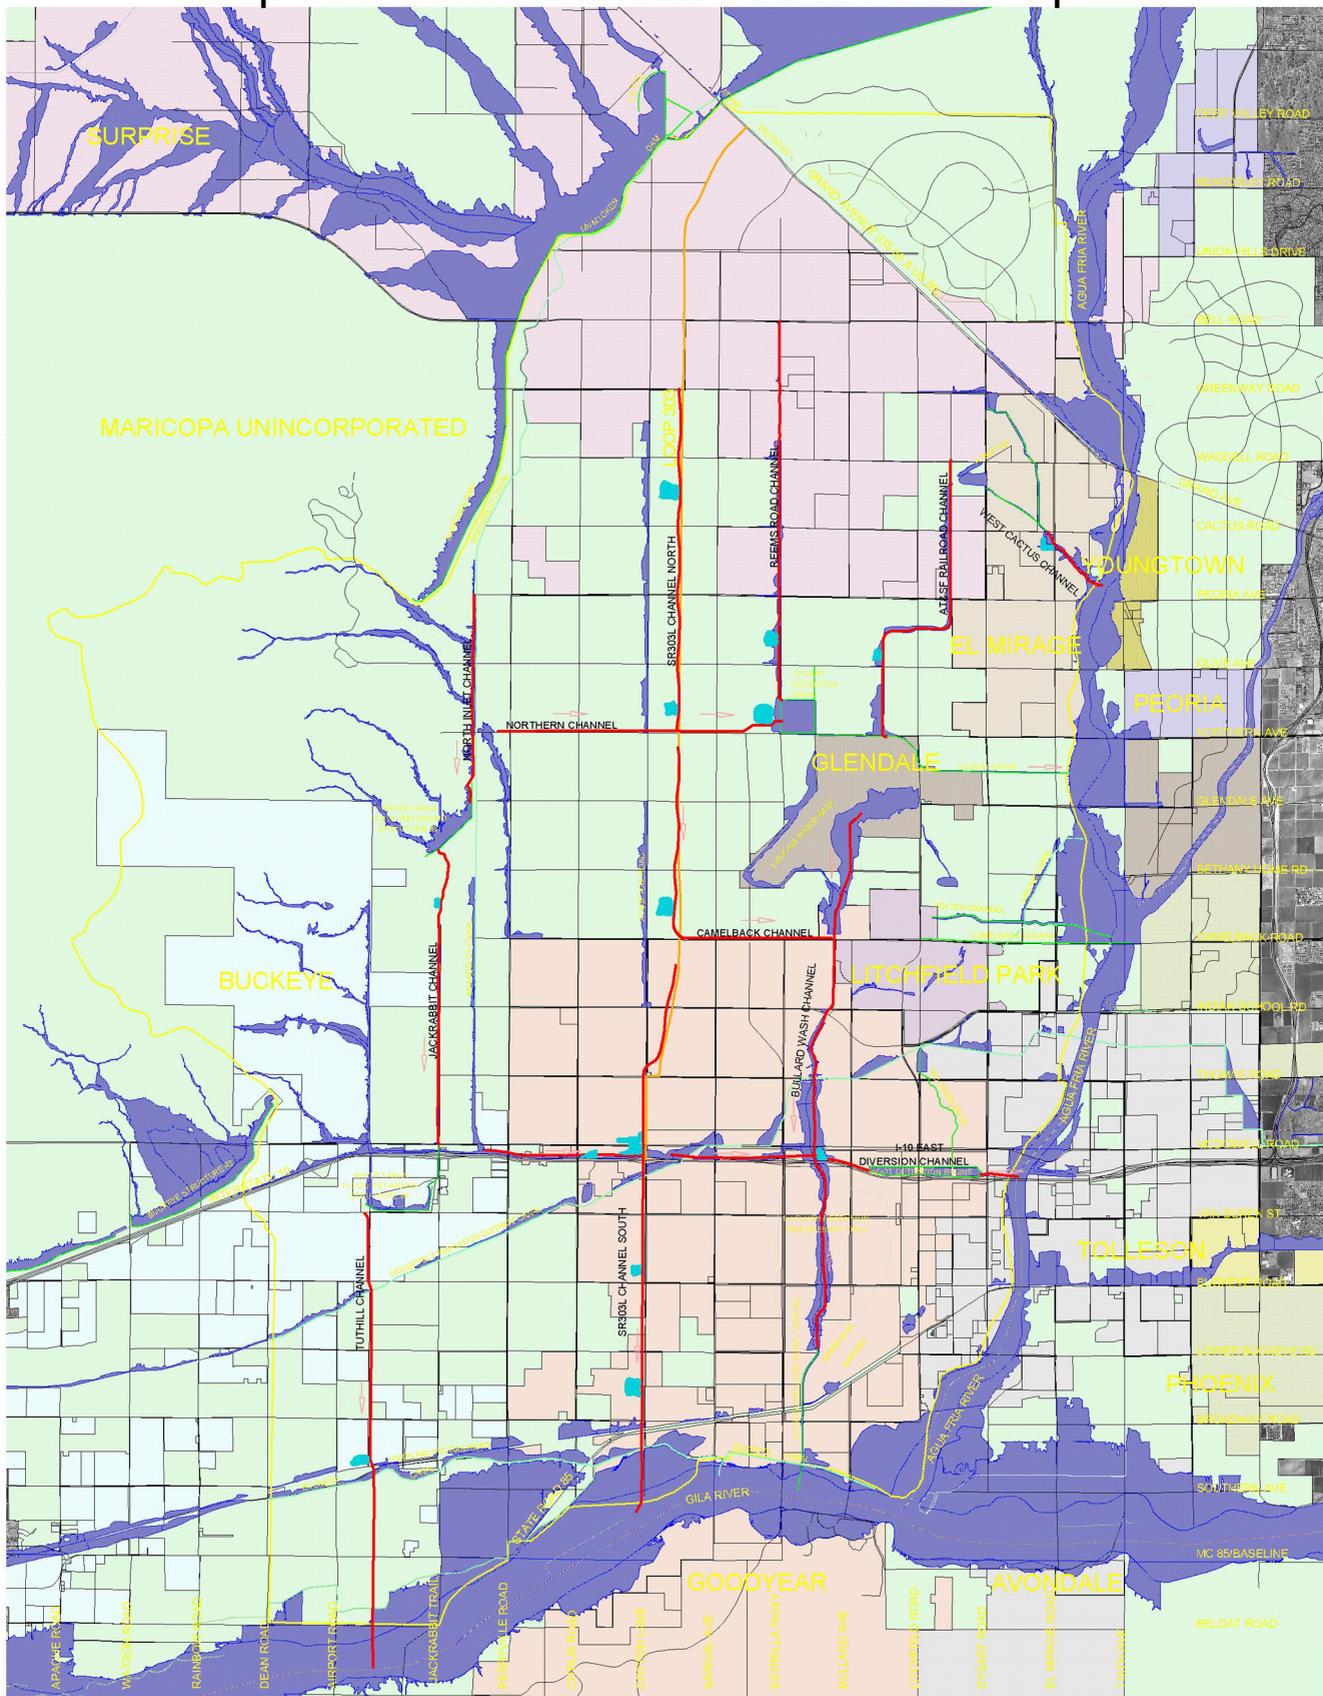

## Legend

- Proposed Basin
- Proposed Channel
- Existing Projects
- ✓ First Flush Retention Requirement Only
- Study Boundary
- Floodplain Zone

Jurisdiction	
<span style="background-color: #d3d3d3; border: 1px solid black; display: inline-block; width: 10px; height: 10px;"></span>	AVONDALE
<span style="background-color: #e0e0e0; border: 1px solid black; display: inline-block; width: 10px; height: 10px;"></span>	BUCKEYE
<span style="background-color: #f0f0f0; border: 1px solid black; display: inline-block; width: 10px; height: 10px;"></span>	EL MIRAGE
<span style="background-color: #c0c0c0; border: 1px solid black; display: inline-block; width: 10px; height: 10px;"></span>	GLENDALE
<span style="background-color: #a0a0a0; border: 1px solid black; display: inline-block; width: 10px; height: 10px;"></span>	GOODYEAR
<span style="background-color: #808080; border: 1px solid black; display: inline-block; width: 10px; height: 10px;"></span>	LITCHFIELD PARK
<span style="background-color: #606060; border: 1px solid black; display: inline-block; width: 10px; height: 10px;"></span>	MARICOPA UNINCORPORATED
<span style="background-color: #404040; border: 1px solid black; display: inline-block; width: 10px; height: 10px;"></span>	PEORIA
<span style="background-color: #202020; border: 1px solid black; display: inline-block; width: 10px; height: 10px;"></span>	PHOENIX
<span style="background-color: #000000; border: 1px solid black; display: inline-block; width: 10px; height: 10px;"></span>	SURPRISE
<span style="background-color: #808080; border: 1px solid black; display: inline-block; width: 10px; height: 10px;"></span>	TOLLESON
<span style="background-color: #404040; border: 1px solid black; display: inline-block; width: 10px; height: 10px;"></span>	YOUNGTOWN

2 0 2 Miles

Date of Orthophotography - 12/2001  
Plot Date - 9/17/2002

