



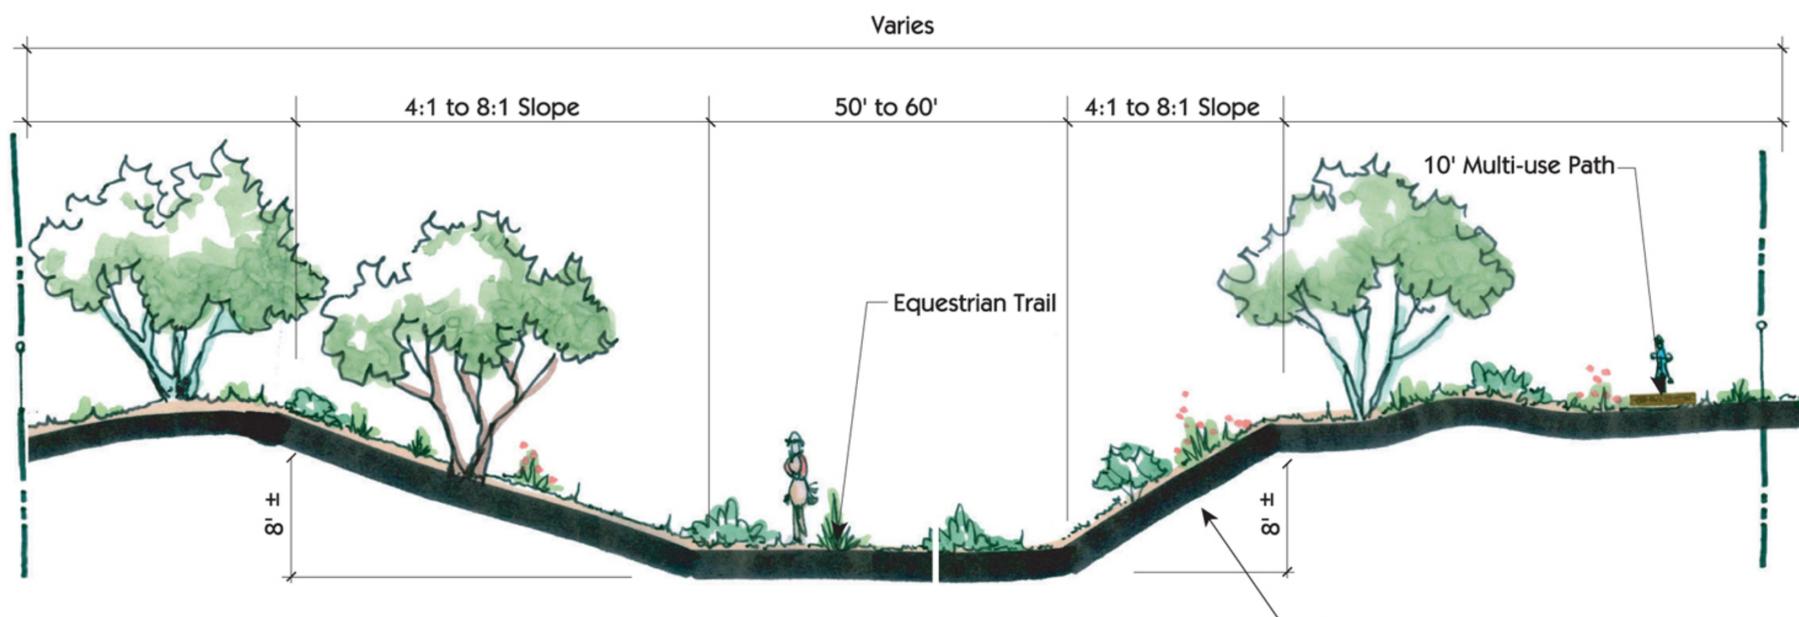

# SONOQUI WASH CHANNELIZATION

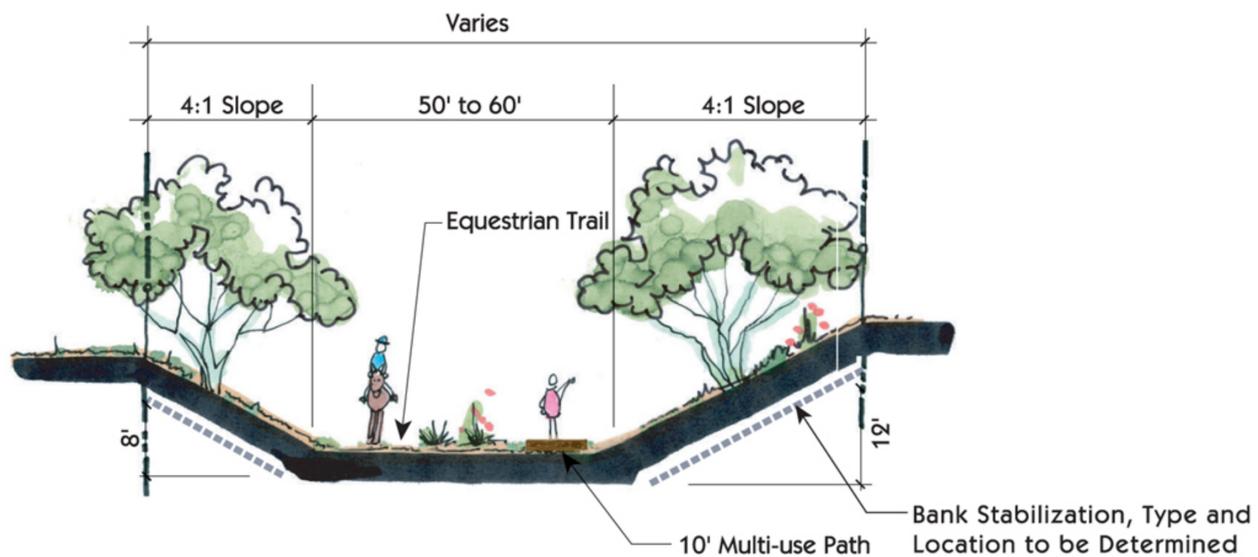

## Typical Sections