

LEGEND


- SECTION BOUNDARY
- STUDY REACH AND REACH ID T5 R5 S36
- ROAD Carefree Hwy.
- SHEET OUTLINE AND NUMBER 5

NOTES

1. HORIZONTAL PROJECTION IS ARIZONA STATE PLANE CENTRAL ZONE, NORTH AMERICAN DATUM OF 1983.
2. ALL ELEVATIONS ARE BASED ON NORTH AMERICAN VERTICAL DATUM OF 1988.

STATEMENT OF PROFESSIONAL REGISTRATION

THE APPROXIMATE ZONE A FLOODPLAIN AND FLOODWAY DELINEATION WERE PREPARED UNDER MY DIRECT SUPERVISION USING HYDROLOGY FROM FCD 90-05 AND NEW HYDROLOGY UNDER THIS CONTRACT.

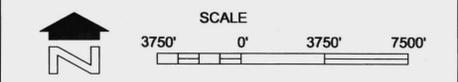

FLOOD CONTROL DISTRICT OF MARICOPA COUNTY

COYOTE WASH AND TRIBUTARIES
 APPROXIMATE ZONE A FLOODPLAIN DELINEATION STUDY, FCD 2000C019
 WATERSHED "00"
 MAY 2003

Handwritten signature: J. Fuller
 Professional Engineer
 License No. 32854
 State of Arizona
 3/17/03




JE FULLER
 PROFESSIONAL ENGINEER
 LICENSE NO. 32854
 STATE OF ARIZONA

IN ASSOCIATION WITH

WOOD/PATEL ASSOCIATES
 Civil Engineers
 10000 N. 19th Ave., Suite 100
 Phoenix, AZ 85022
 (602) 998-8800

ARGUS CONSULTING
 A CIVIL ENGINEERING COMPANY, L.L.C.
 Phoenix, Arizona 480-982-2122

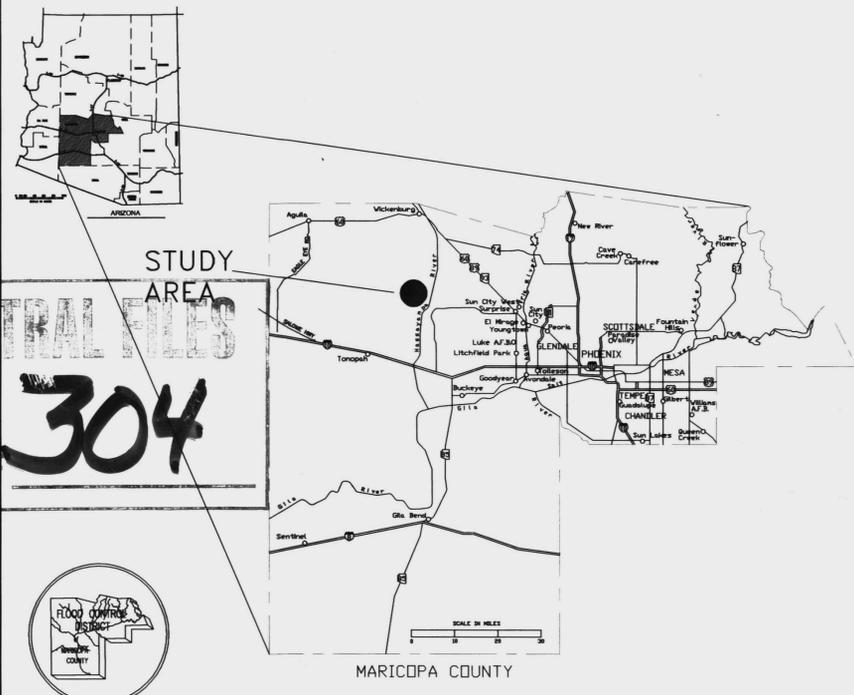

304



LEGEND

100-YR FLOODPLAIN BOUNDARY	
100-YR ADMINISTRATIVE FLOODWAY	
100-YR FLOODPLAIN BOUNDARY (EXISTING OR CONCURRENT STUDY)	
100-YR ADMINISTRATIVE FLOODWAY (EXISTING OR CONCURRENT STUDY)	
CROSS SECTION	
ZONE DESIGNATIONS	ZONE A
CORPORATE LIMITS	Corporate Limits
COUNTY BOUNDARY	County Boundary
SECTION BOUNDARY	12/7 13/18
ELEVATION REFERENCE MARK	

NOTES

NOTE: ALL ELEVATIONS ARE BASED ON NORTH AMERICAN GEODETIC VERTICAL DATUM OF 1988.
 NOTE: ALL NORTHING AND EASTING MARKS ARE IN NAD83 STATE PLANE COORDINATE SYSTEM



ELEVATION REFERENCE MARKS

GEODETIC DENSIFICATION CADASTRAL SURVEY (GDACS)
 CONTROL STATIONS

NGS PID	Station Designation	NAD 83 Northing (feet)	NAD 83 Easting (feet)	NAVD 88 Elevation (feet)
AJ3586	4GK2	961265.643	423657.208	1492.940

(Not Shown, Outside Boundary of Sheet)

SHEET INDEX MAP

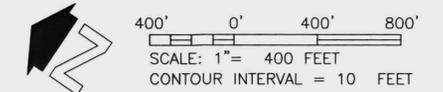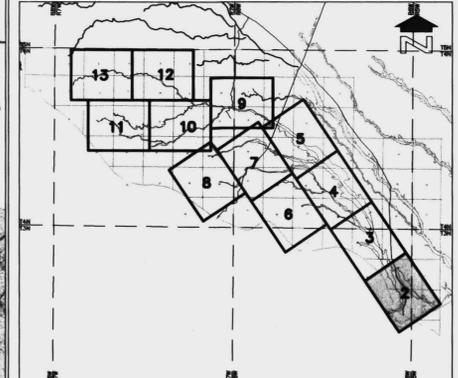

FLOOD CONTROL DISTRICT OF MARICOPA COUNTY


COYOTE WASH AND TRIBUTARIES
 APPROXIMATE ZONE A FLOODPLAIN DELINEATION STUDY, FCD 2000C019
 WATERSHED "OO"
 MAY 2003



JE FULLER
 PROFESSIONAL ENGINEER
 STATE OF ARIZONA - 480-792-2124

IN ASSOCIATION WITH
WOOD/PATEL ASSOCIATES
 Civil Engineers
 Surveyors
 Land Surveyors
 (001-201-5000)

ARGUS CONSULTING
 A CIVIL ENGINEERING COMPANY, L.L.C.
 Phoenix, Arizona 480-792-2124

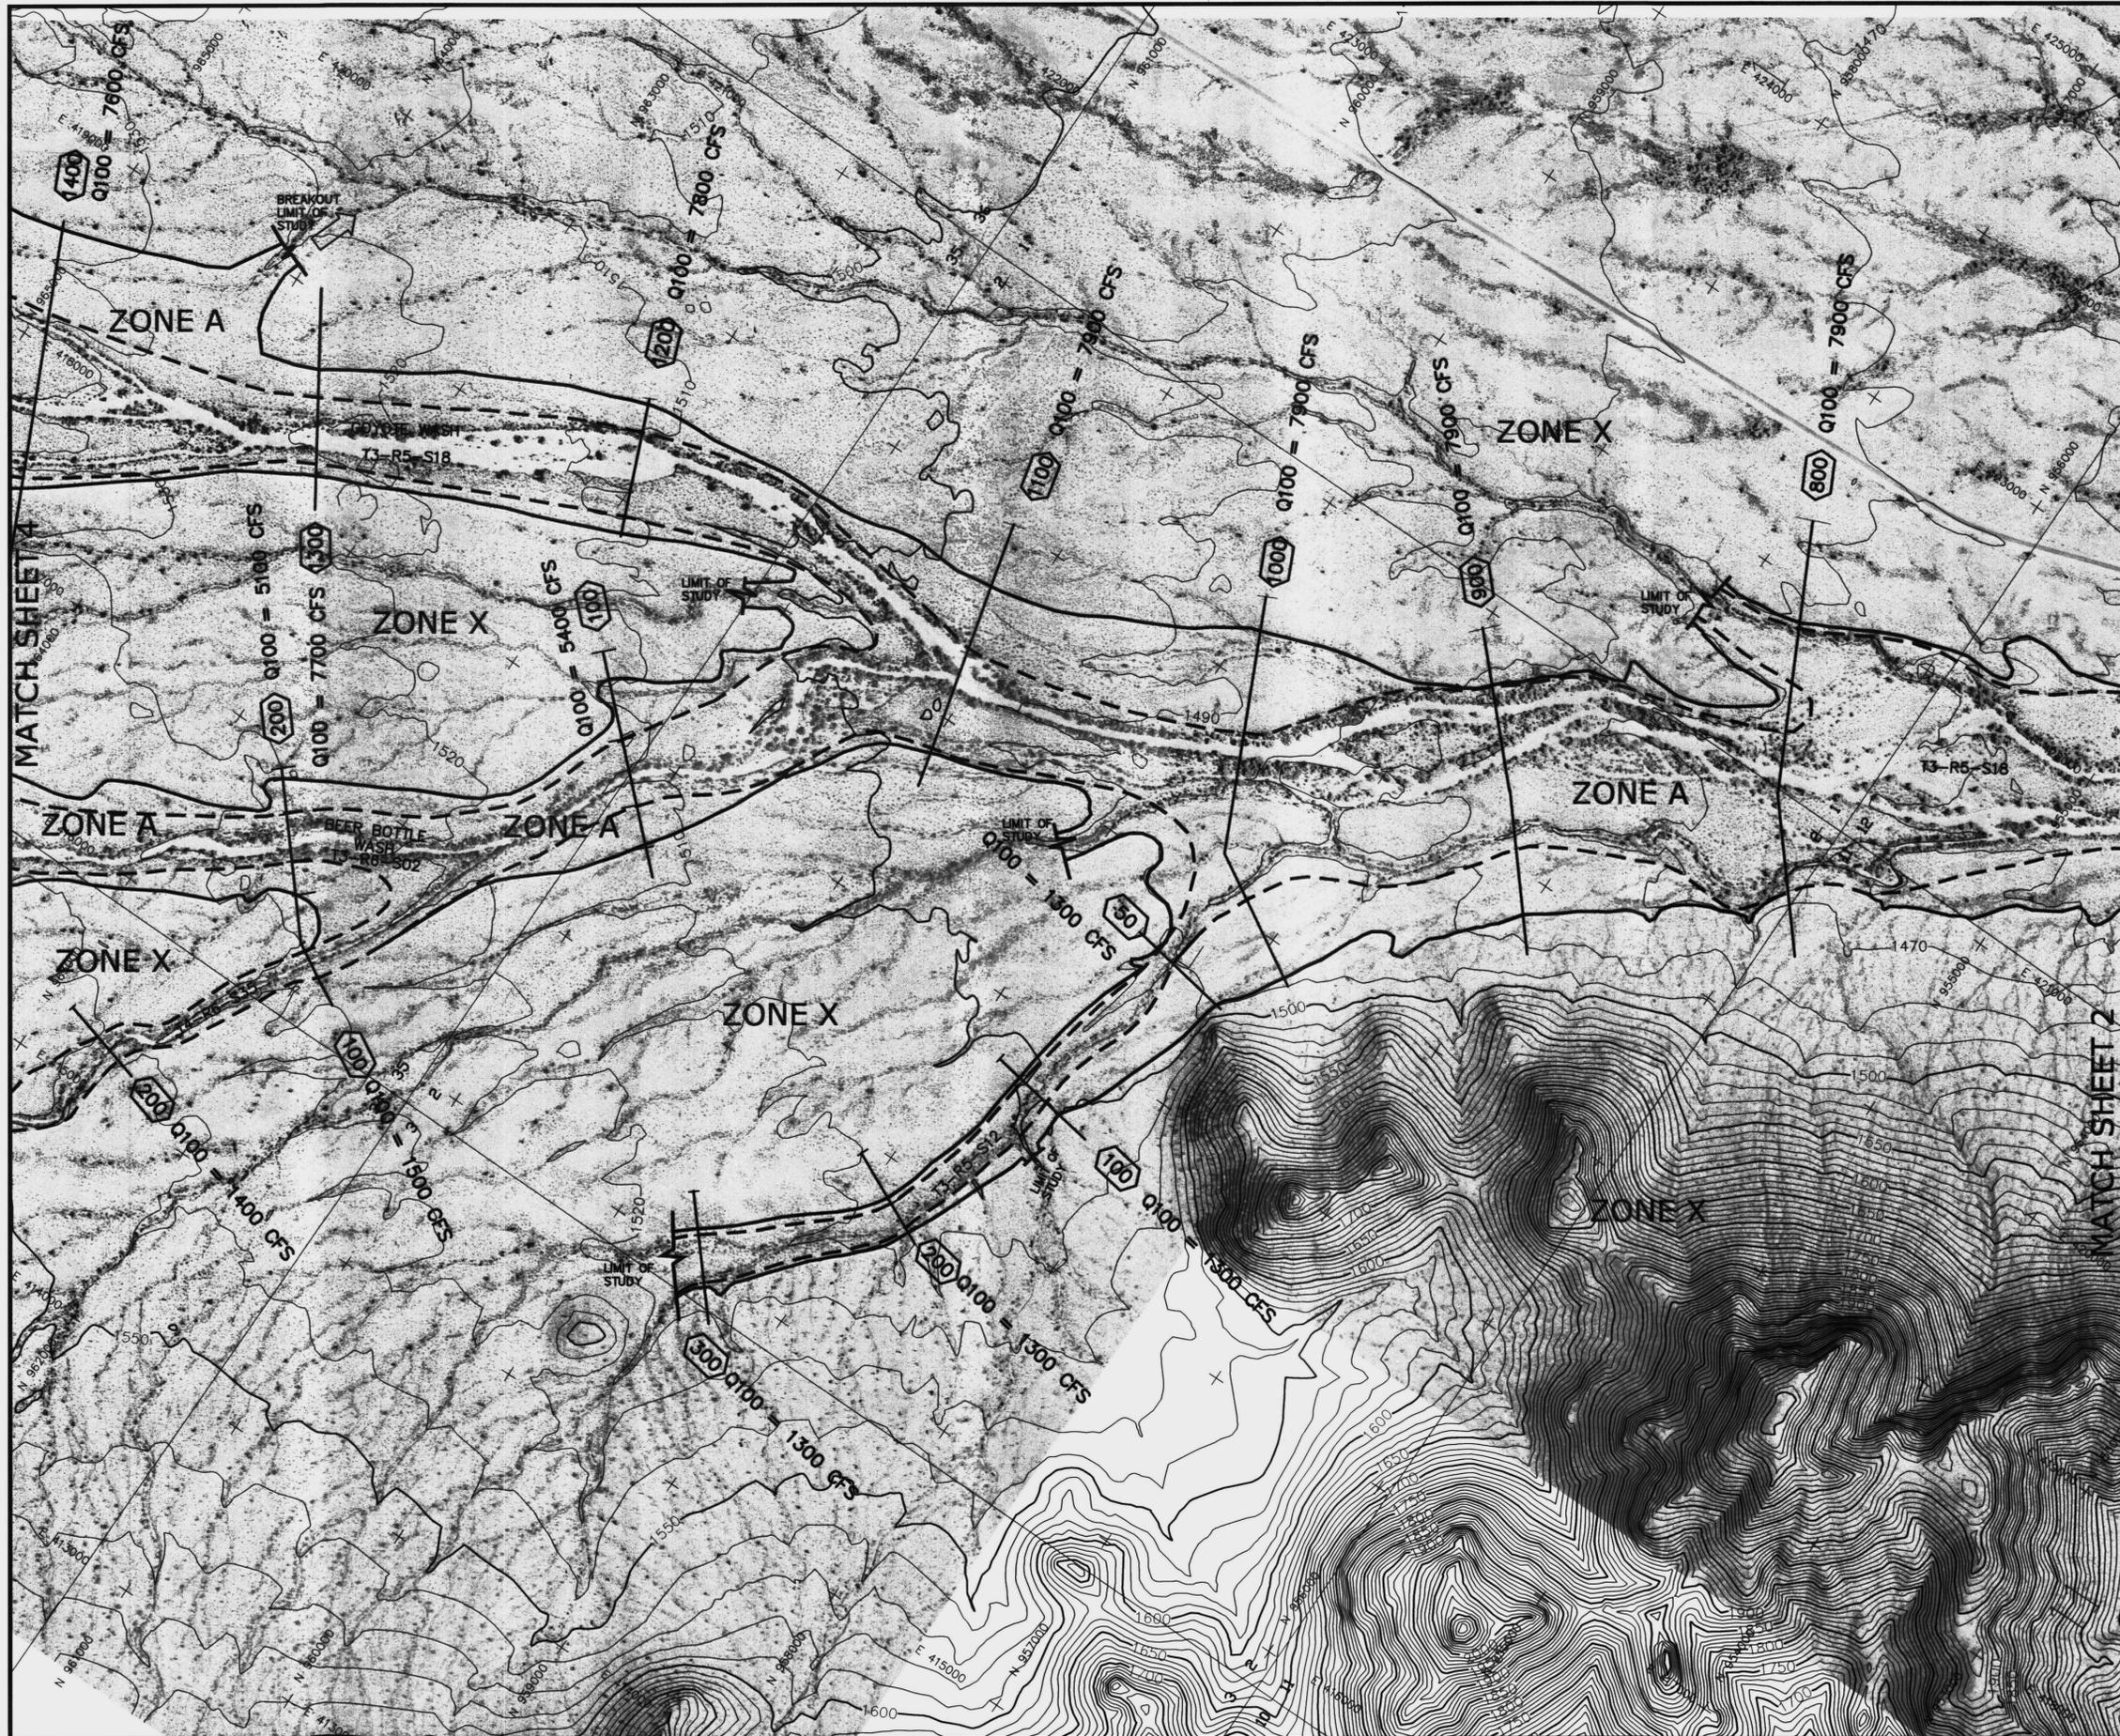

LEGEND

- 100-YR FLOODPLAIN BOUNDARY
- 100-YR ADMINISTRATIVE FLOODWAY
- 100-YR FLOODPLAIN BOUNDARY (EXISTING OR CONCURRENT STUDY)
- 100-YR ADMINISTRATIVE FLOODWAY (EXISTING OR CONCURRENT STUDY)
- CROSS SECTION
- ZONE DESIGNATIONS **ZONE A**
- CORPORATE LIMITS Corporate Limits
- COUNTY BOUNDARY County Boundary
- SECTION BOUNDARY
- ELEVATION REFERENCE MARK

NOTES

NOTE: ALL ELEVATIONS ARE BASED ON NORTH AMERICAN GEODETIC VERTICAL DATUM OF 1988.
 NOTE: ALL NORTHING AND EASTING MARKS ARE IN NAD83 STATE PLANE COORDINATE SYSTEM



ELEVATION REFERENCE MARKS

GEODETIC DENSIFICATION CADASTRAL SURVEY (GDACS)
 CONTROL STATIONS

NGS PID	Station Designation	NAD 83 Northing (feet)	NAD 83 Easting (feet)	NAVD 88 Elevation (feet)
AJ3586	4GK2	961265.643	422657.206	1492.940

(Not Shown, Outside Boundary of Sheet)

SHEET INDEX MAP

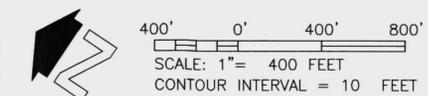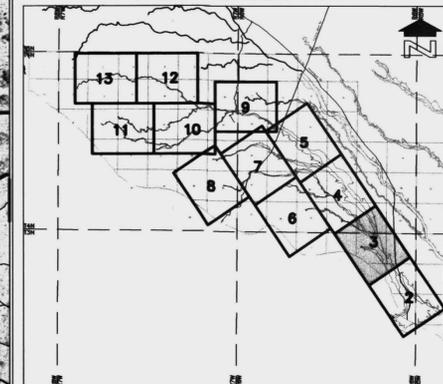

FLOOD CONTROL DISTRICT OF MARICOPA COUNTY

COYOTE WASH AND TRIBUTARIES
 APPROXIMATE ZONE A FLOODPLAIN DELINEATION STUDY, FCD 2000C019
 WATERSHED "OO"
 MAY 2003



JE FULLER
 PROFESSIONAL ENGINEER
 TRAPE, ARIZONA - 480-752-2154

IN ASSOCIATION WITH


WOOD/PATEL ASSOCIATES
 Civil Engineers
 11711 N. 19th Avenue
 Suite 200
 Phoenix, Arizona 85021
 (602) 998-8800

ARGUS CONSULTING
 A CIVIL ENGINEERING COMPANY, L.L.C.
 11711 N. 19th Avenue, Suite 200
 Phoenix, Arizona 85021
 (602) 998-8800

THIS MAP WAS PREPARED BY PHOTOGAMMETRIC METHODS TO NATIONAL MAP ACCURACY STANDARDS FOR 1" = 500' HORIZONTAL SCALE AND 10' CONTOUR INTERVALS.

LANDATA AIRBORNE SYSTEMS, IRVINE, CALIFORNIA
 FLIGHT DATES: DECEMBER 2000

GROUND CONTROL SURVEY DATA
 PROVIDED BY RBF CONSULTING, PHOENIX, ARIZONA

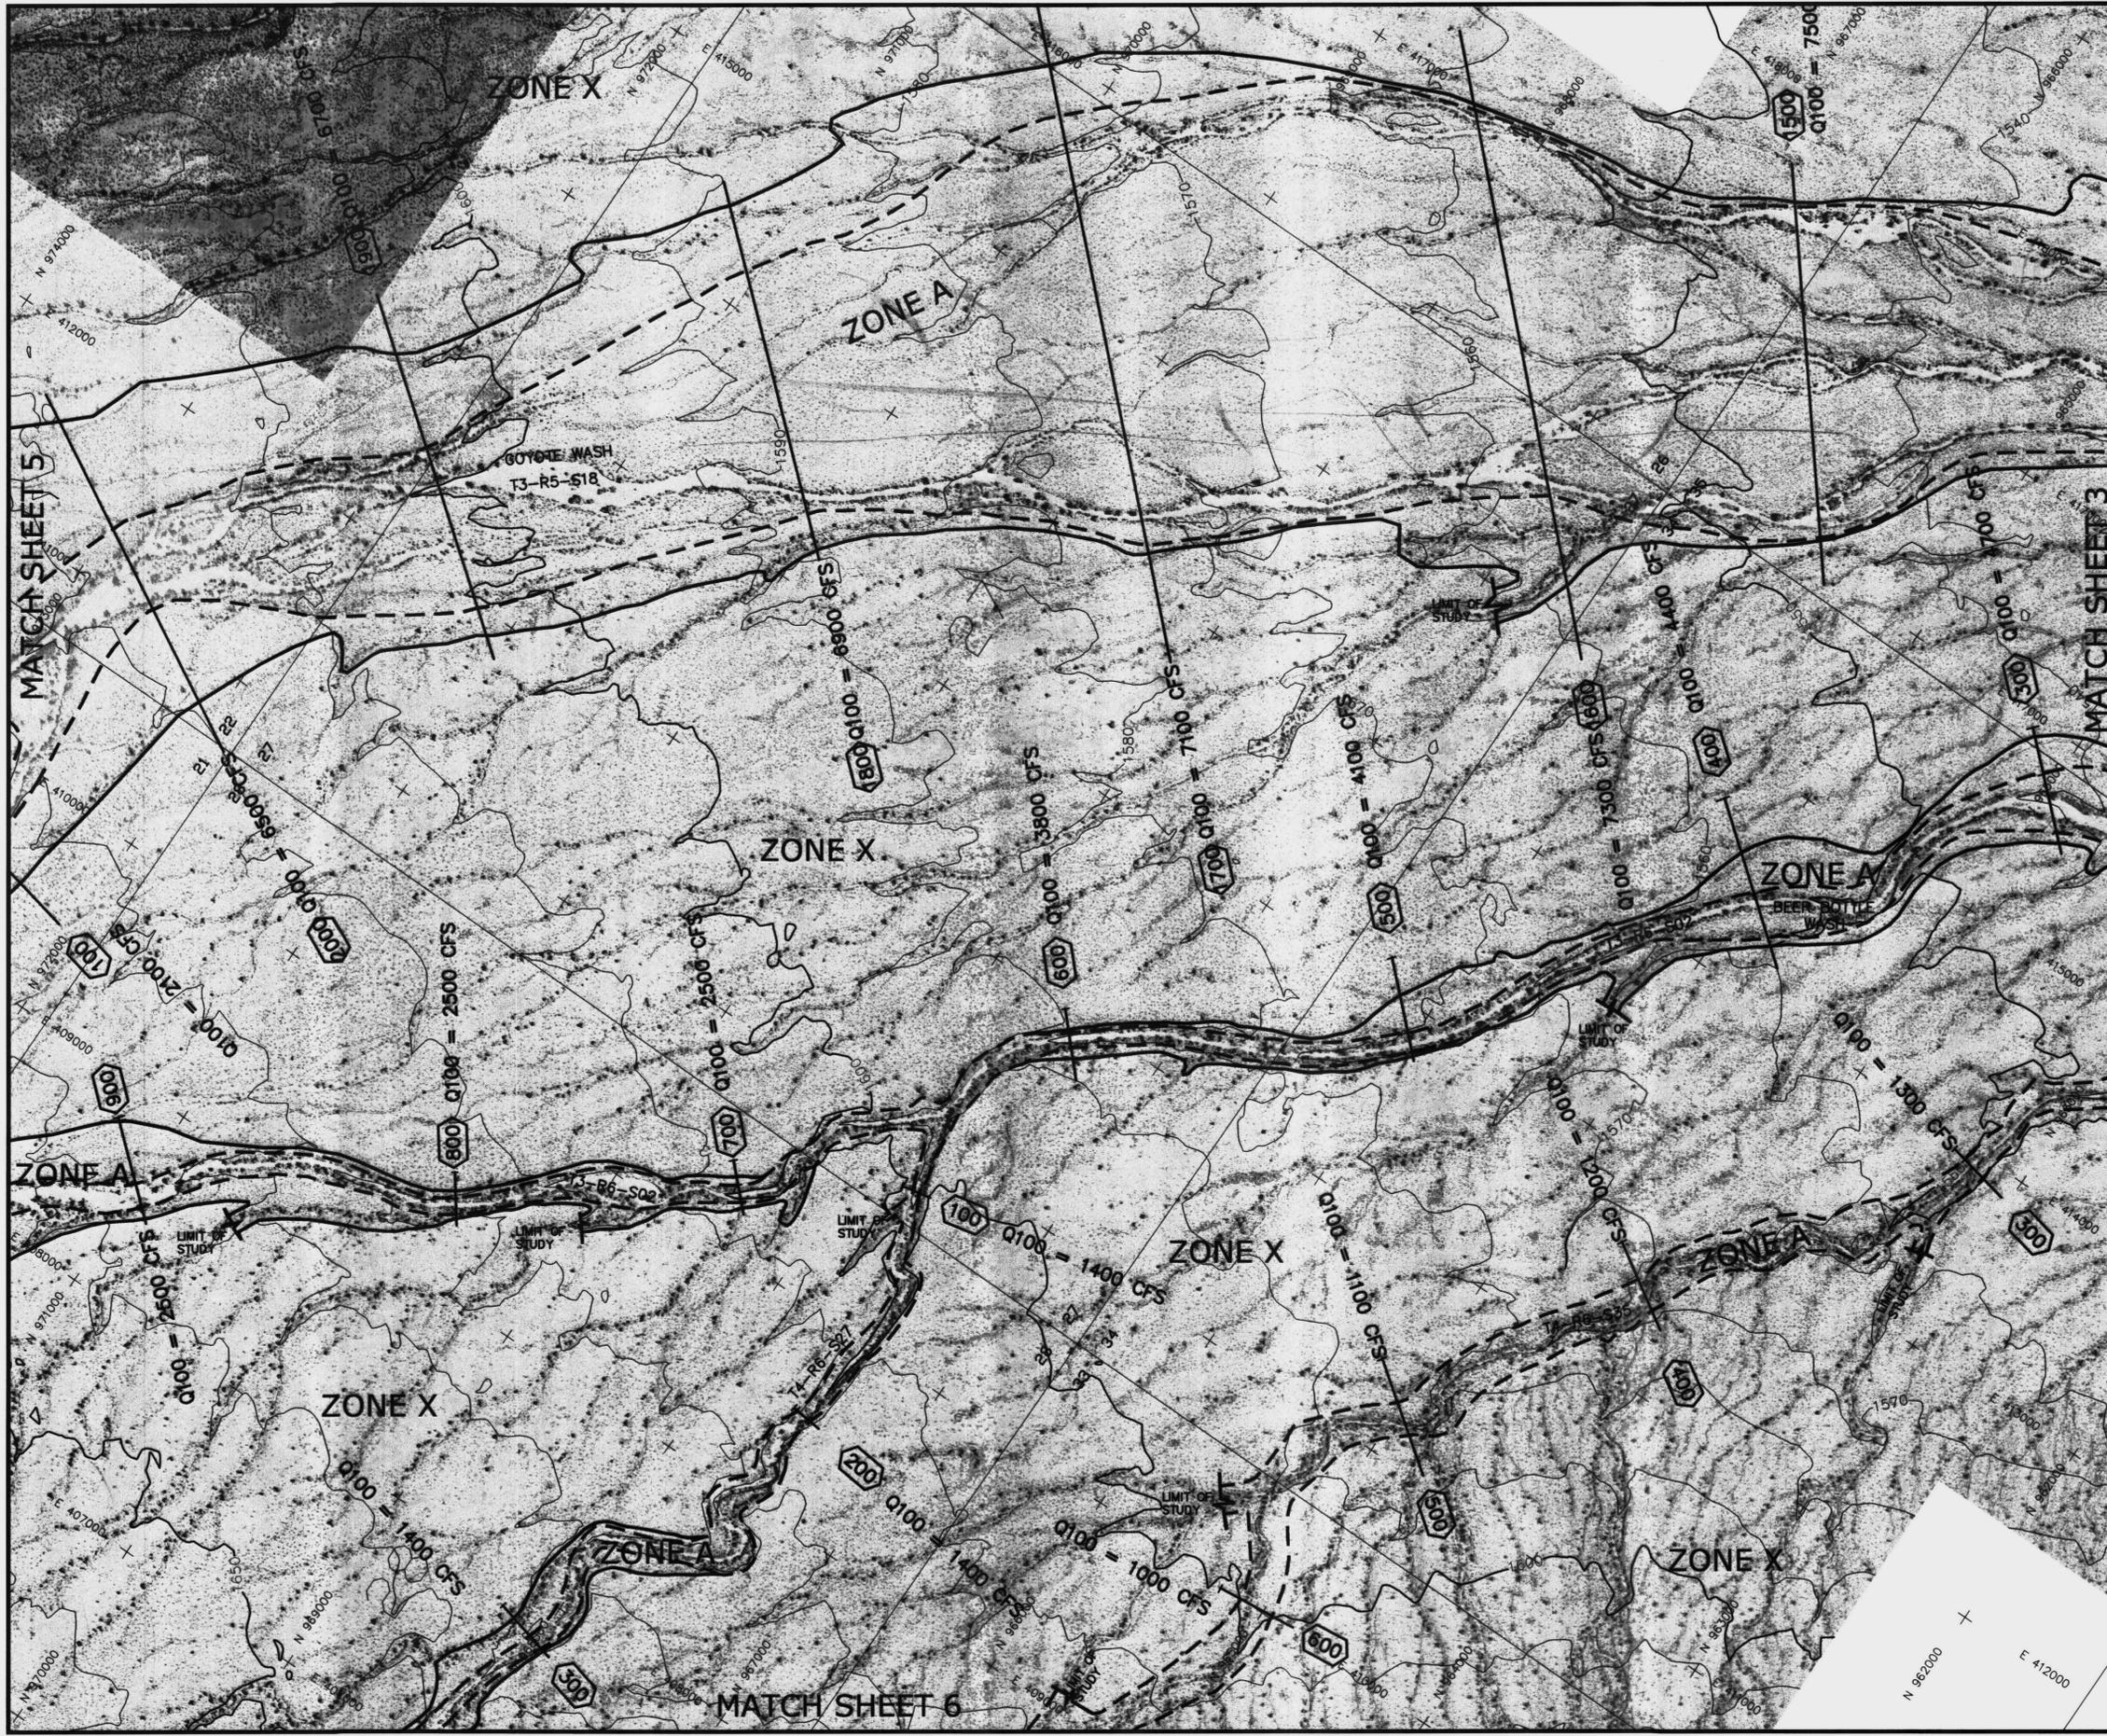

LEGEND

- 100-YR FLOODPLAIN BOUNDARY
- 100-YR ADMINISTRATIVE FLOODWAY
- 100-YR FLOODPLAIN BOUNDARY (EXISTING OR CONCURRENT STUDY)
- 100-YR ADMINISTRATIVE FLOODWAY (EXISTING OR CONCURRENT STUDY)
- CROSS SECTION
- ZONE DESIGNATIONS **ZONE A**
- CORPORATE LIMITS
- COUNTY BOUNDARY
- SECTION BOUNDARY
- ELEVATION REFERENCE MARK

NOTES



NOTE: ALL ELEVATIONS ARE BASED ON NORTH AMERICAN GEODETIC VERTICAL DATUM OF 1988.
 NOTE: ALL NORTHING AND EASTING MARKS ARE IN NAD83 STATE PLANE COORDINATE SYSTEM

ELEVATION REFERENCE MARKS

GEODETIC DENSIFICATION CADASTRAL SURVEY (GDACS)
 CONTROL STATIONS

NGS PID	Station Designation	NAD 83 Northing (feet)	NAD 83 Easting (feet)	NAVD 88 Elevation (feet)
AJ3586	4GK2 (Not Shown, Outside Boundary of Sheet)	961265.643	423657.208	1492.940

SHEET INDEX MAP

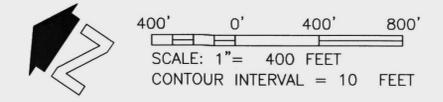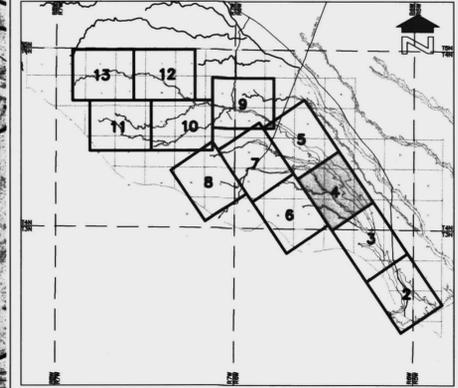

FLOOD CONTROL DISTRICT OF MARICOPA COUNTY

COYOTE WASH AND TRIBUTARIES
 APPROXIMATE ZONE A FLOODPLAIN DELINEATION STUDY, FCD 2000C019
 WATERSHED "00"
 MAY 2003



JE FULLER
 CIVIL & GEODETIC ENGINEER
 TEMPE, ARIZONA - 480-782-2154

IN ASSOCIATION WITH


WOOD/PATEL ASSOCIATES
 CIVIL ENGINEERS
 32854 SHIMIN ZOU
 11200
 480-390-6000

ARGUS CONSULTING
 A CIVIL ENGINEERING COMPANY, L.L.C.
 PHOENIX, ARIZONA - 480-390-2111

THIS MAP WAS PREPARED BY PHOTOGAMMETRIC METHODS TO NATIONAL MAP ACCURACY STANDARDS FOR 1" = 500' HORIZONTAL SCALE AND 10' CONTOUR INTERVALS.

LANDATA AIRBORNE SYSTEMS, IRVINE, CALIFORNIA
 FLIGHT DATES: DECEMBER 2000

GROUND CONTROL SURVEY DATA
 PROVIDED BY RBF CONSULTING, PHOENIX, ARIZONA

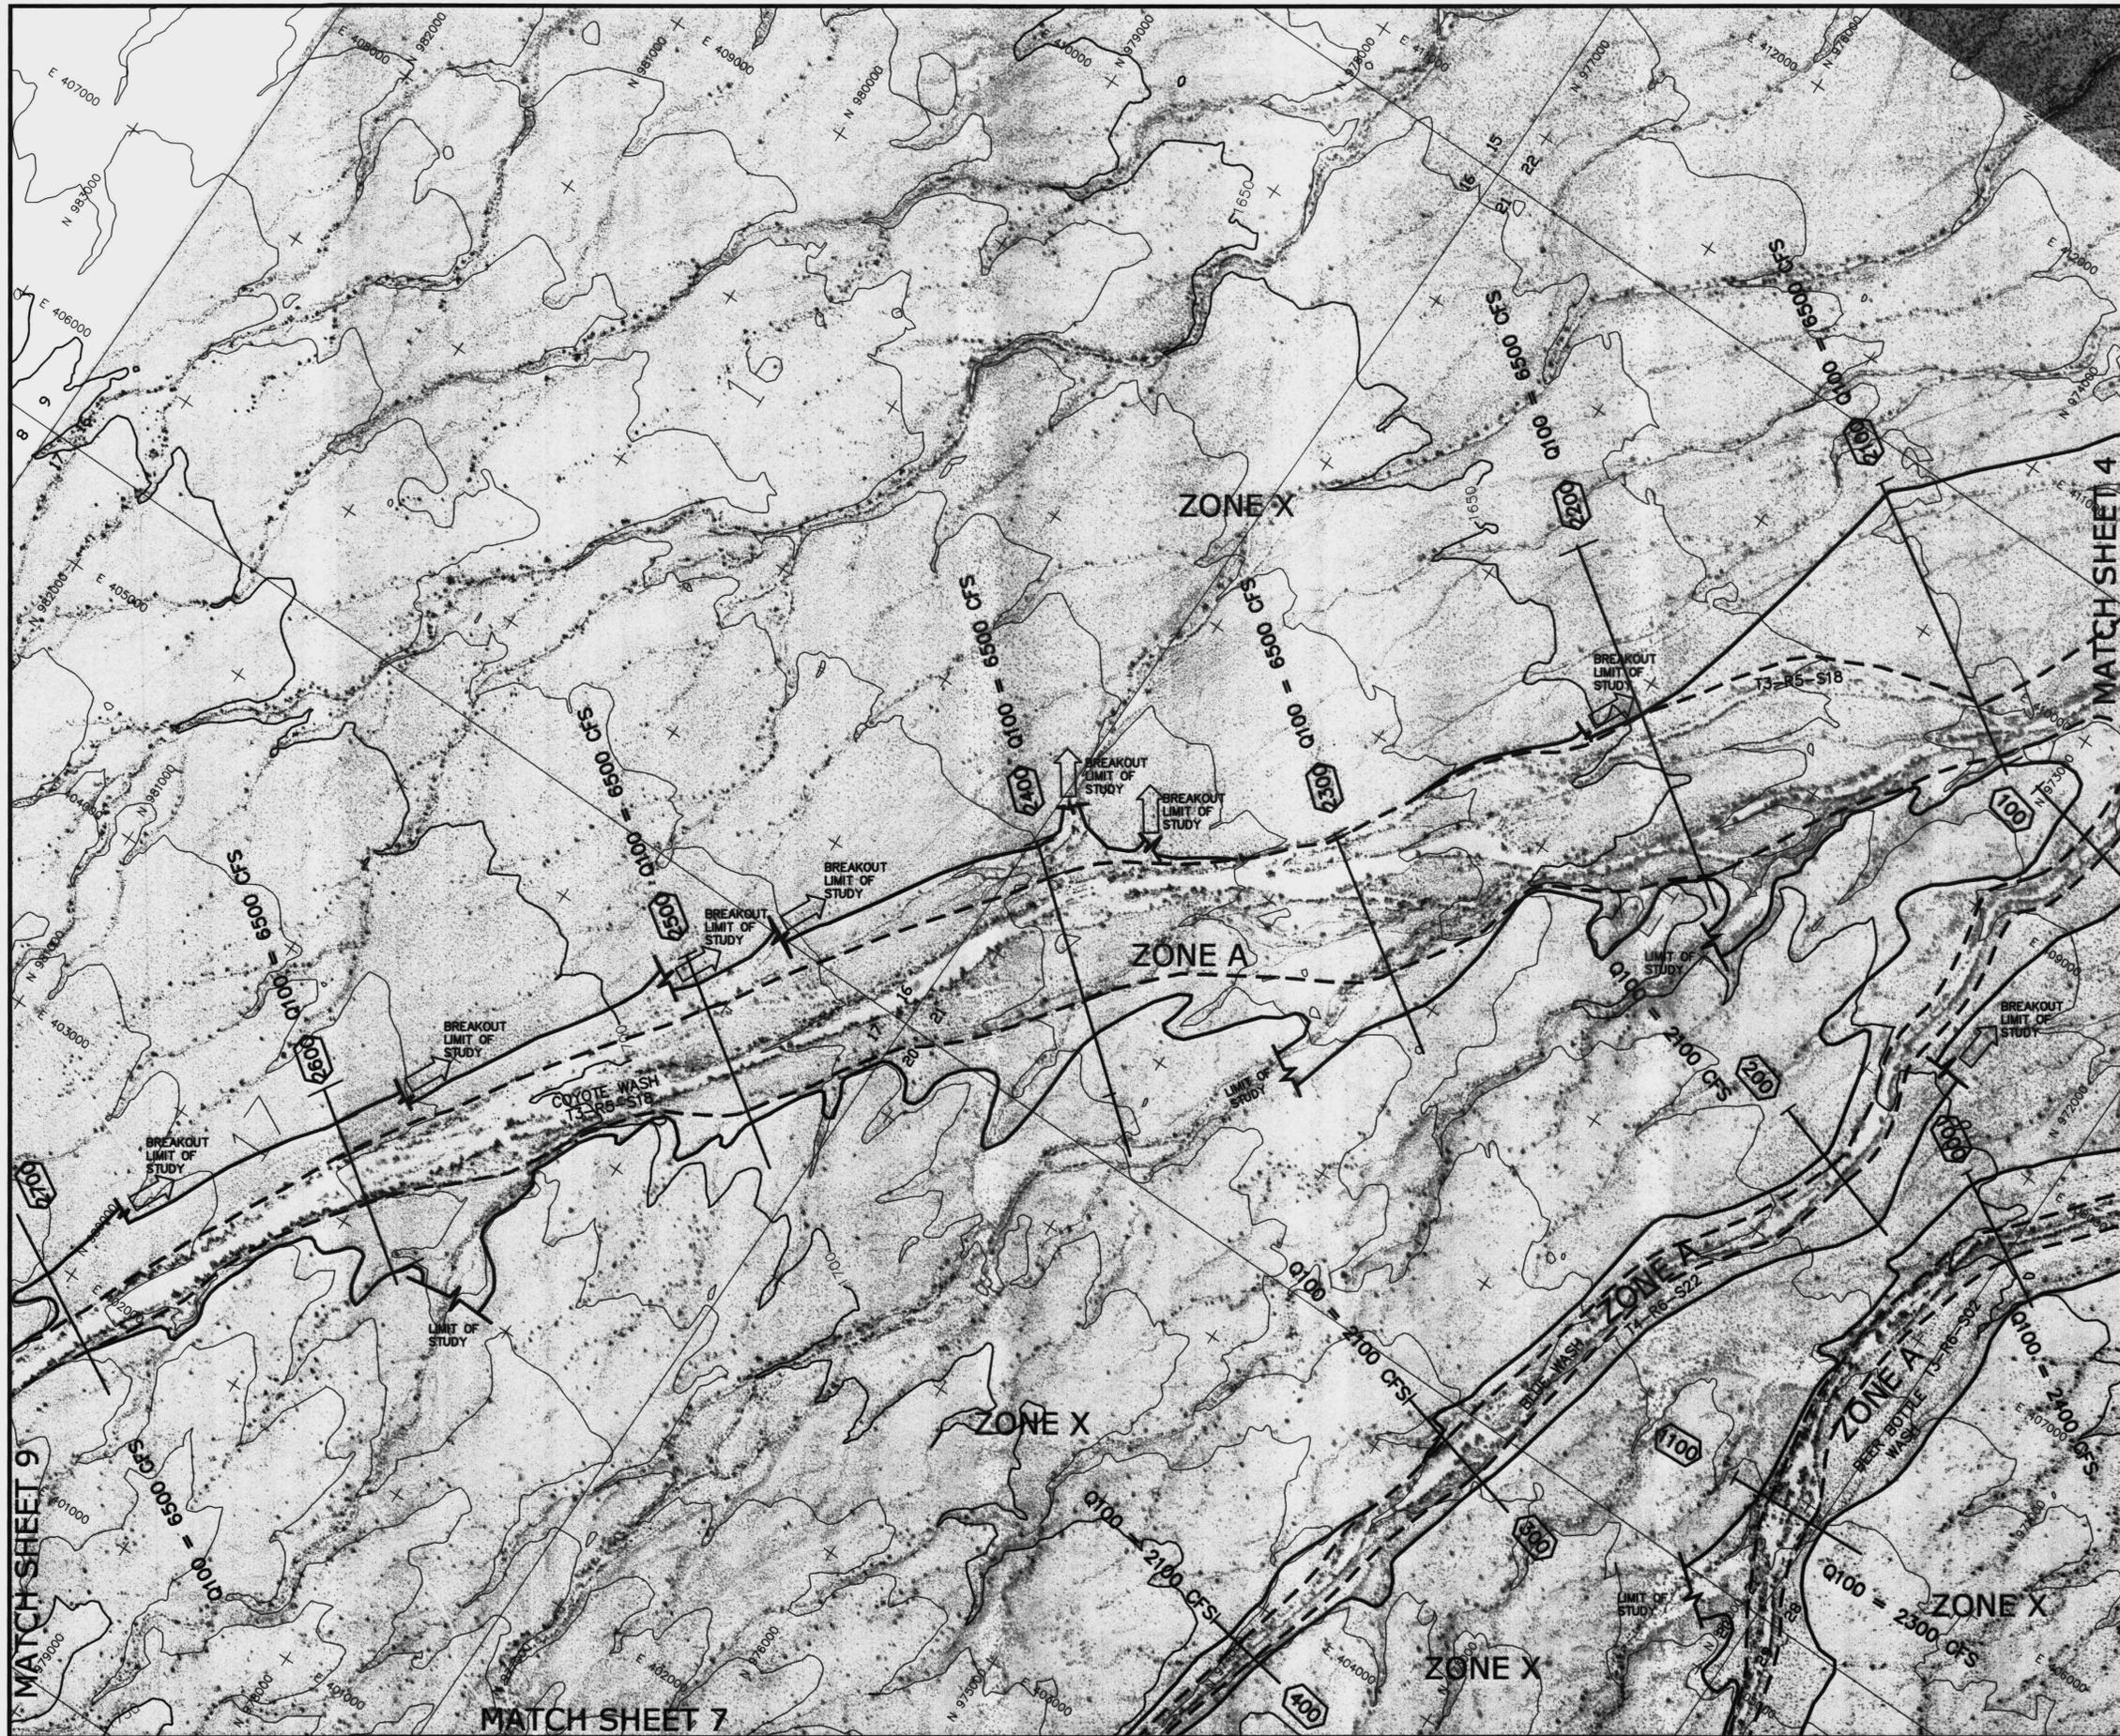

LEGEND

- 00-YR FLOODPLAIN BOUNDARY
- 100-YR ADMINISTRATIVE FLOODWAY
- 100-YR FLOODPLAIN BOUNDARY (EXISTING OR CONCURRENT STUDY)
- 100-YR ADMINISTRATIVE FLOODWAY (EXISTING OR CONCURRENT STUDY)
- CROSS SECTION
- ZONE DESIGNATIONS **ZONE A**
- CORPORATE LIMITS
- COUNTY BOUNDARY
- SECTION BOUNDARY
- ELEVATION REFERENCE MARK

NOTES



NOTE: ALL ELEVATIONS ARE BASED ON NORTH AMERICAN GEODETIC VERTICAL DATUM OF 1988.
 NOTE: ALL NORTHING AND EASTING MARKS ARE IN NAD83 STATE PLANE COORDINATE SYSTEM

ELEVATION REFERENCE MARKS

GEODETIC DENSIFICATION CADASTRAL SURVEY (GDACS)
 CONTROL STATIONS

NGS PID	Station Designation	NAD 83 Northing (feet)	NAD 83 Easting (feet)	NAVD 88 Elevation (feet)
AJ3587	4GMS (Not Shown, Outside Boundary of Sheet)	964277.848	393713.018	2062.507

SHEET INDEX MAP

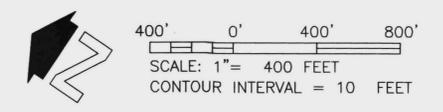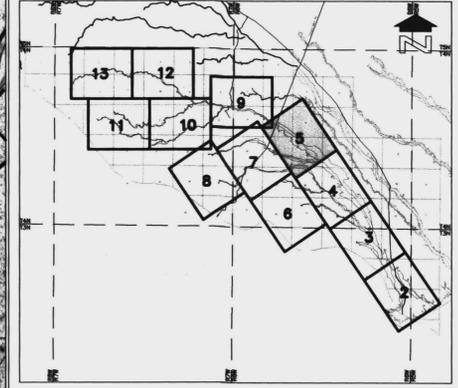

FLOOD CONTROL DISTRICT OF MARICOPA COUNTY

COYOTE WASH AND TRIBUTARIES
 APPROXIMATE ZONE A FLOODPLAIN DELINEATION STUDY, FCD 2000C019
 WATERSHED "OO"
 MAY 2003



JE FULLER
 PROFESSIONAL ENGINEER
 TEMPE, ARIZONA - 480-792-2124

IN ASSOCIATION WITH


WOOD/PATEL ASSOCIATES
 Civil Engineers
 Land Surveyors
 State License #1717

ARGUS CONSULTING
 A CIVIL ENGINEERING COMPANY, L.L.C.
 Phoenix, Arizona 480-792-1111
 (602) 998-8800

THIS MAP WAS PREPARED BY PHOTOGRAMMETRIC METHODS TO NATIONAL MAP ACCURACY STANDARDS FOR 1" = 500' HORIZONTAL SCALE AND 10' CONTOUR INTERVALS.

LANDATA AIRBORNE SYSTEMS, IRVINE, CALIFORNIA
 FLIGHT DATES: DECEMBER 2000

GROUND CONTROL SURVEY DATA PROVIDED BY RBF CONSULTING, PHOENIX, ARIZONA

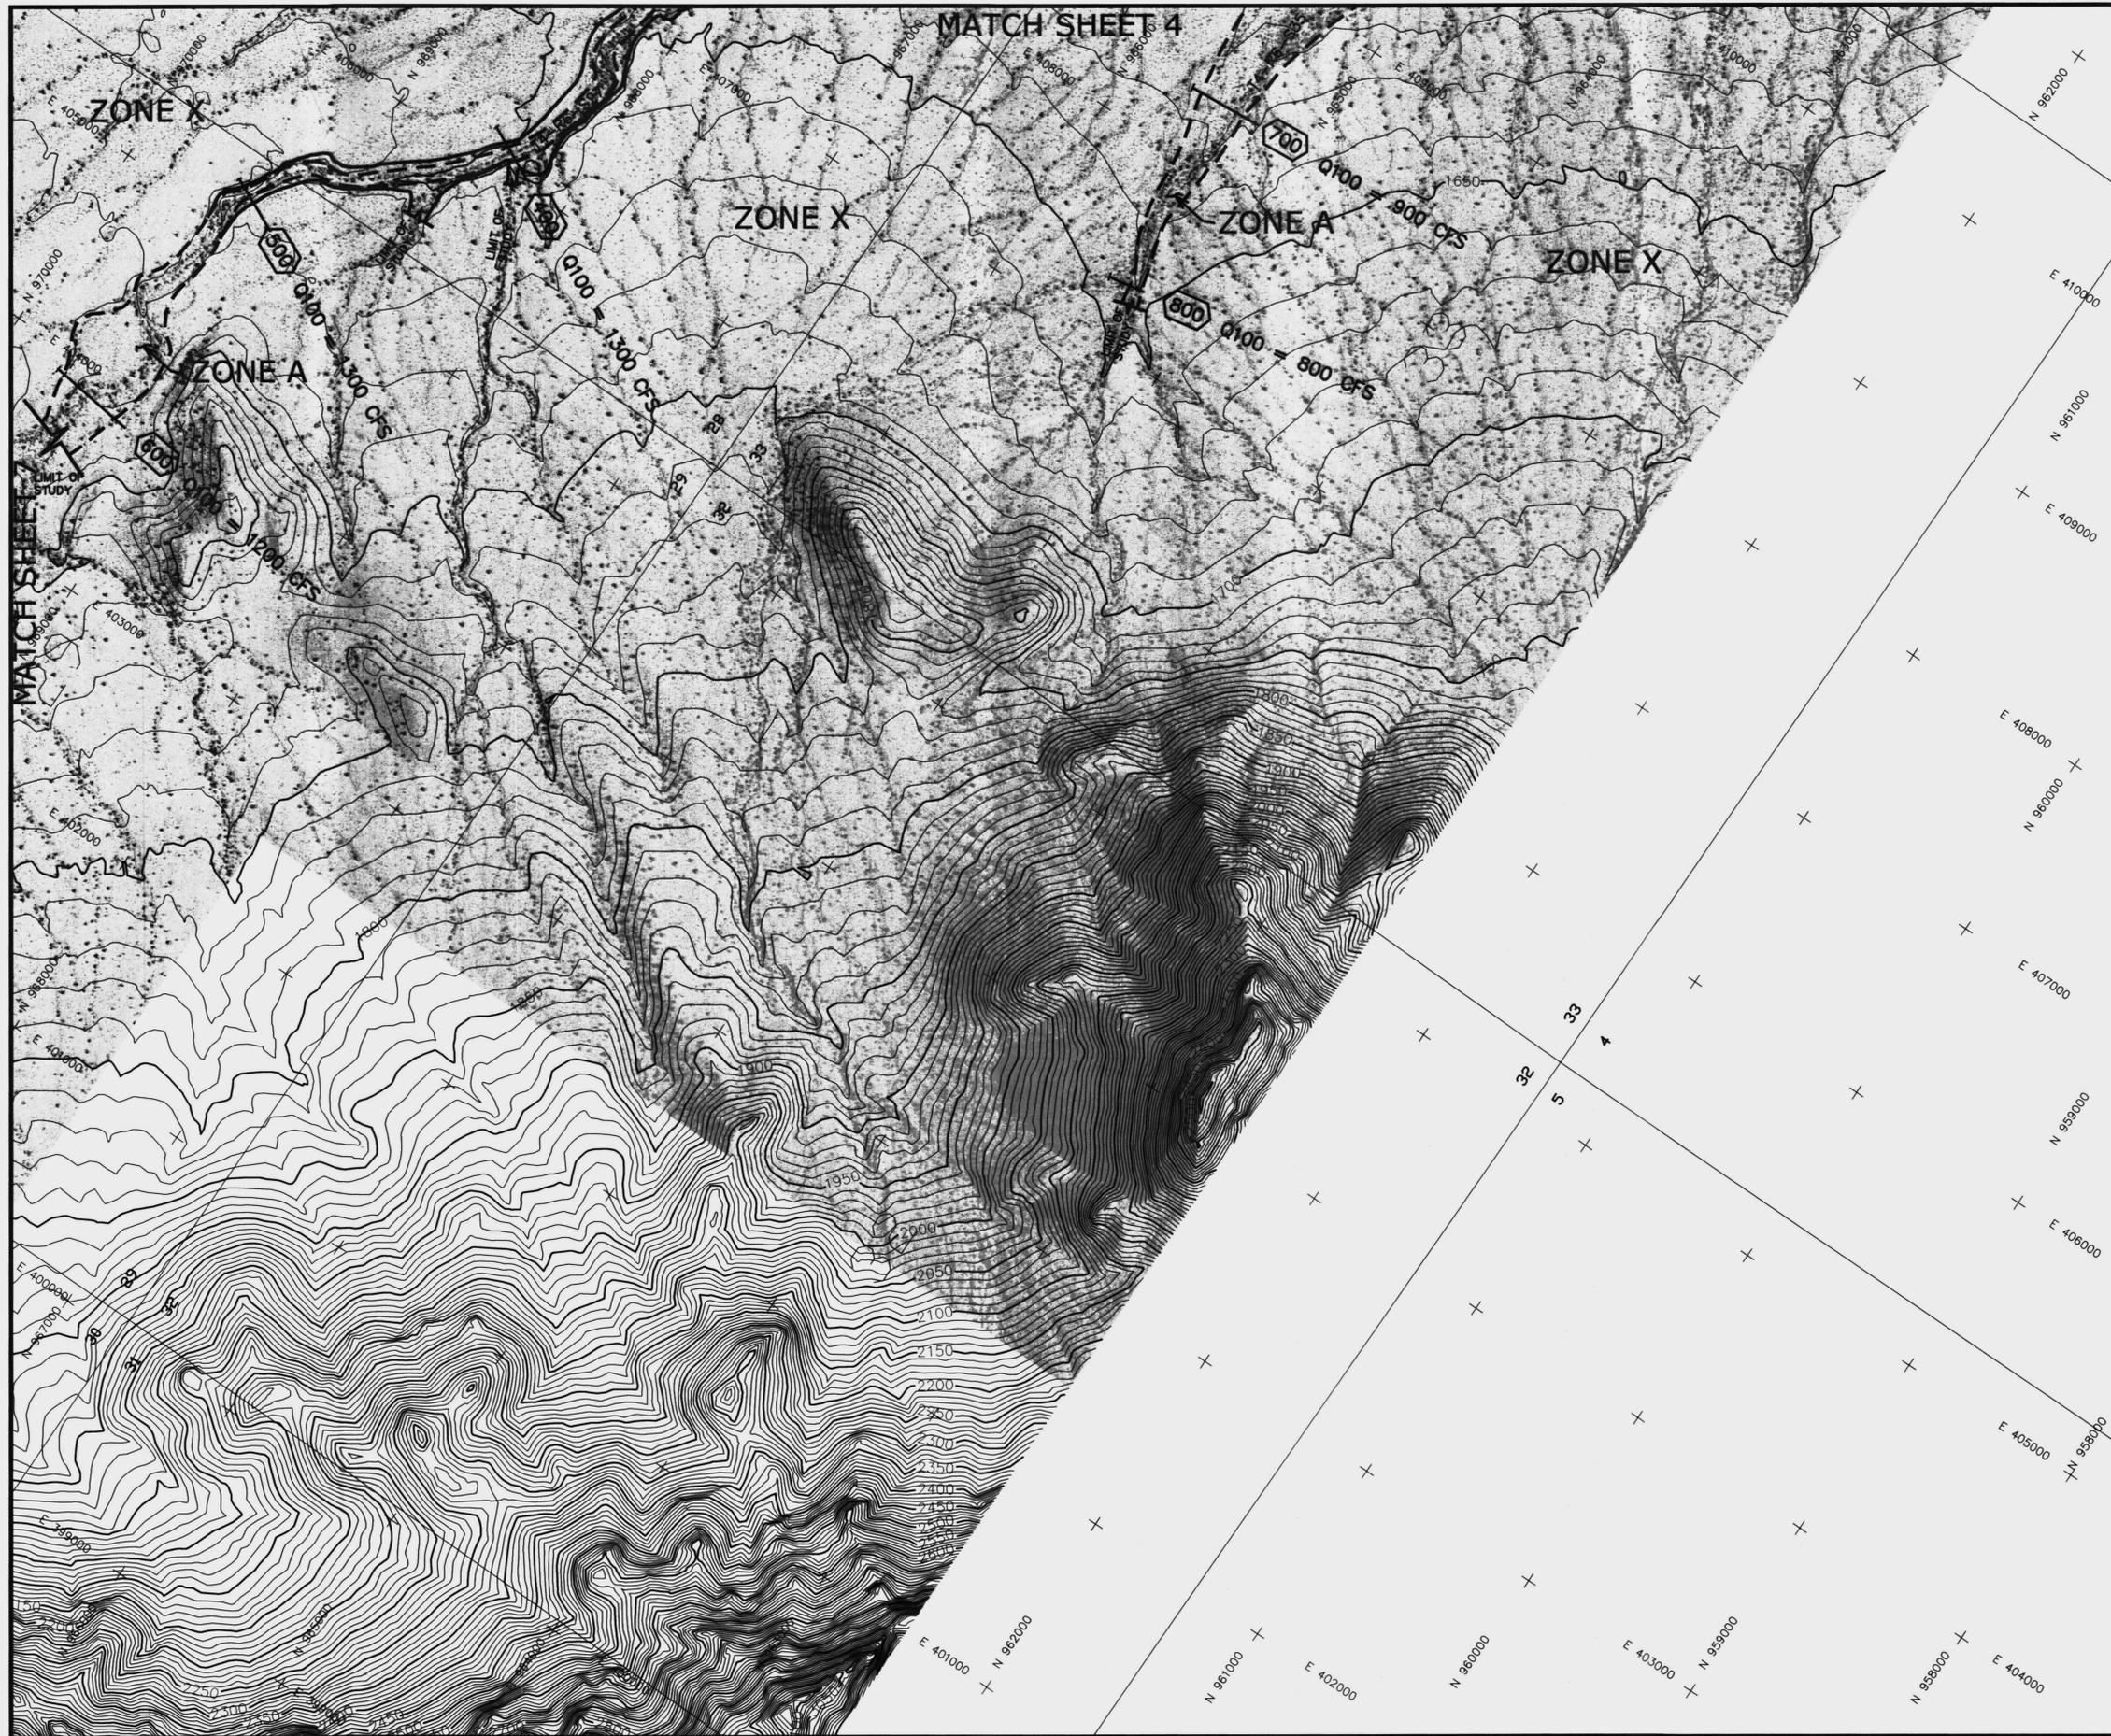

LEGEND

- 100-YR FLOODPLAIN BOUNDARY
- 100-YR ADMINISTRATIVE FLOODWAY
- 100-YR FLOODPLAIN BOUNDARY (EXISTING OR CONCURRENT STUDY)
- 100-YR ADMINISTRATIVE FLOODWAY (EXISTING OR CONCURRENT STUDY)
- CROSS SECTION
- ZONE DESIGNATIONS **ZONE A**
- CORPORATE LIMITS
- COUNTY BOUNDARY
- SECTION BOUNDARY
- ELEVATION REFERENCE MARK

NOTES



NOTE: ALL ELEVATIONS ARE BASED ON NORTH AMERICAN GEODETIC VERTICAL DATUM OF 1988.
 NOTE: ALL NORTHING AND EASTING MARKS ARE IN NAD83 STATE PLANE COORDINATE SYSTEM

ELEVATION REFERENCE MARKS

GEODETIC DENSIFICATION CADASTRAL SURVEY (GDACS) CONTROL STATIONS


NGS PID	Station Designation	NAD 83 Northing (feet)	NAD 83 Easting (feet)	NAVD 88 Elevation (feet)
AJ3387	4GM5	964277.848 (Not Shown, Outside Boundary of Sheet)	363113.018	2062.907

SHEET INDEX MAP

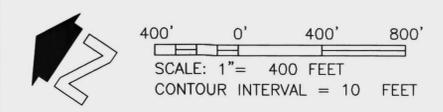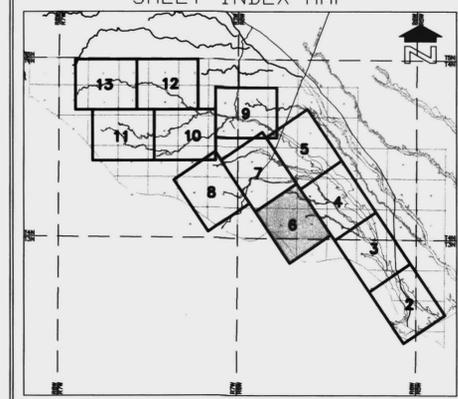

FLOOD CONTROL DISTRICT OF MARICOPA COUNTY

COYOTE WASH AND TRIBUTARIES
 APPROXIMATE ZONE A FLOODPLAIN DELINEATION STUDY, FCD 2000C019
 WATERSHED "00"
 MAY 2003

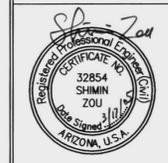

J.E. FULLER
 IN ASSOCIATION WITH


WOOD/PATEL ASSOCIATES
 32854 SHIMIN ZOU
 1101
 (602) 396-8800

ARGUS CONSULTING
 A CIVIL ENGINEERING COMPANY, S.A.C.
 PHOENIX, ARIZONA 480-950-1100

THIS MAP WAS PREPARED BY PHOTOGAMMETRIC METHODS TO NATIONAL MAP ACCURACY STANDARDS FOR 1" = 500' HORIZONTAL SCALE AND 10' CONTOUR INTERVALS.

LANDATA AIRBORNE SYSTEMS, IRVINE, CALIFORNIA
 FLIGHT DATES: DECEMBER 2000

GROUND CONTROL SURVEY DATA
 PROVIDED BY RBF CONSULTING, PHOENIX, ARIZONA

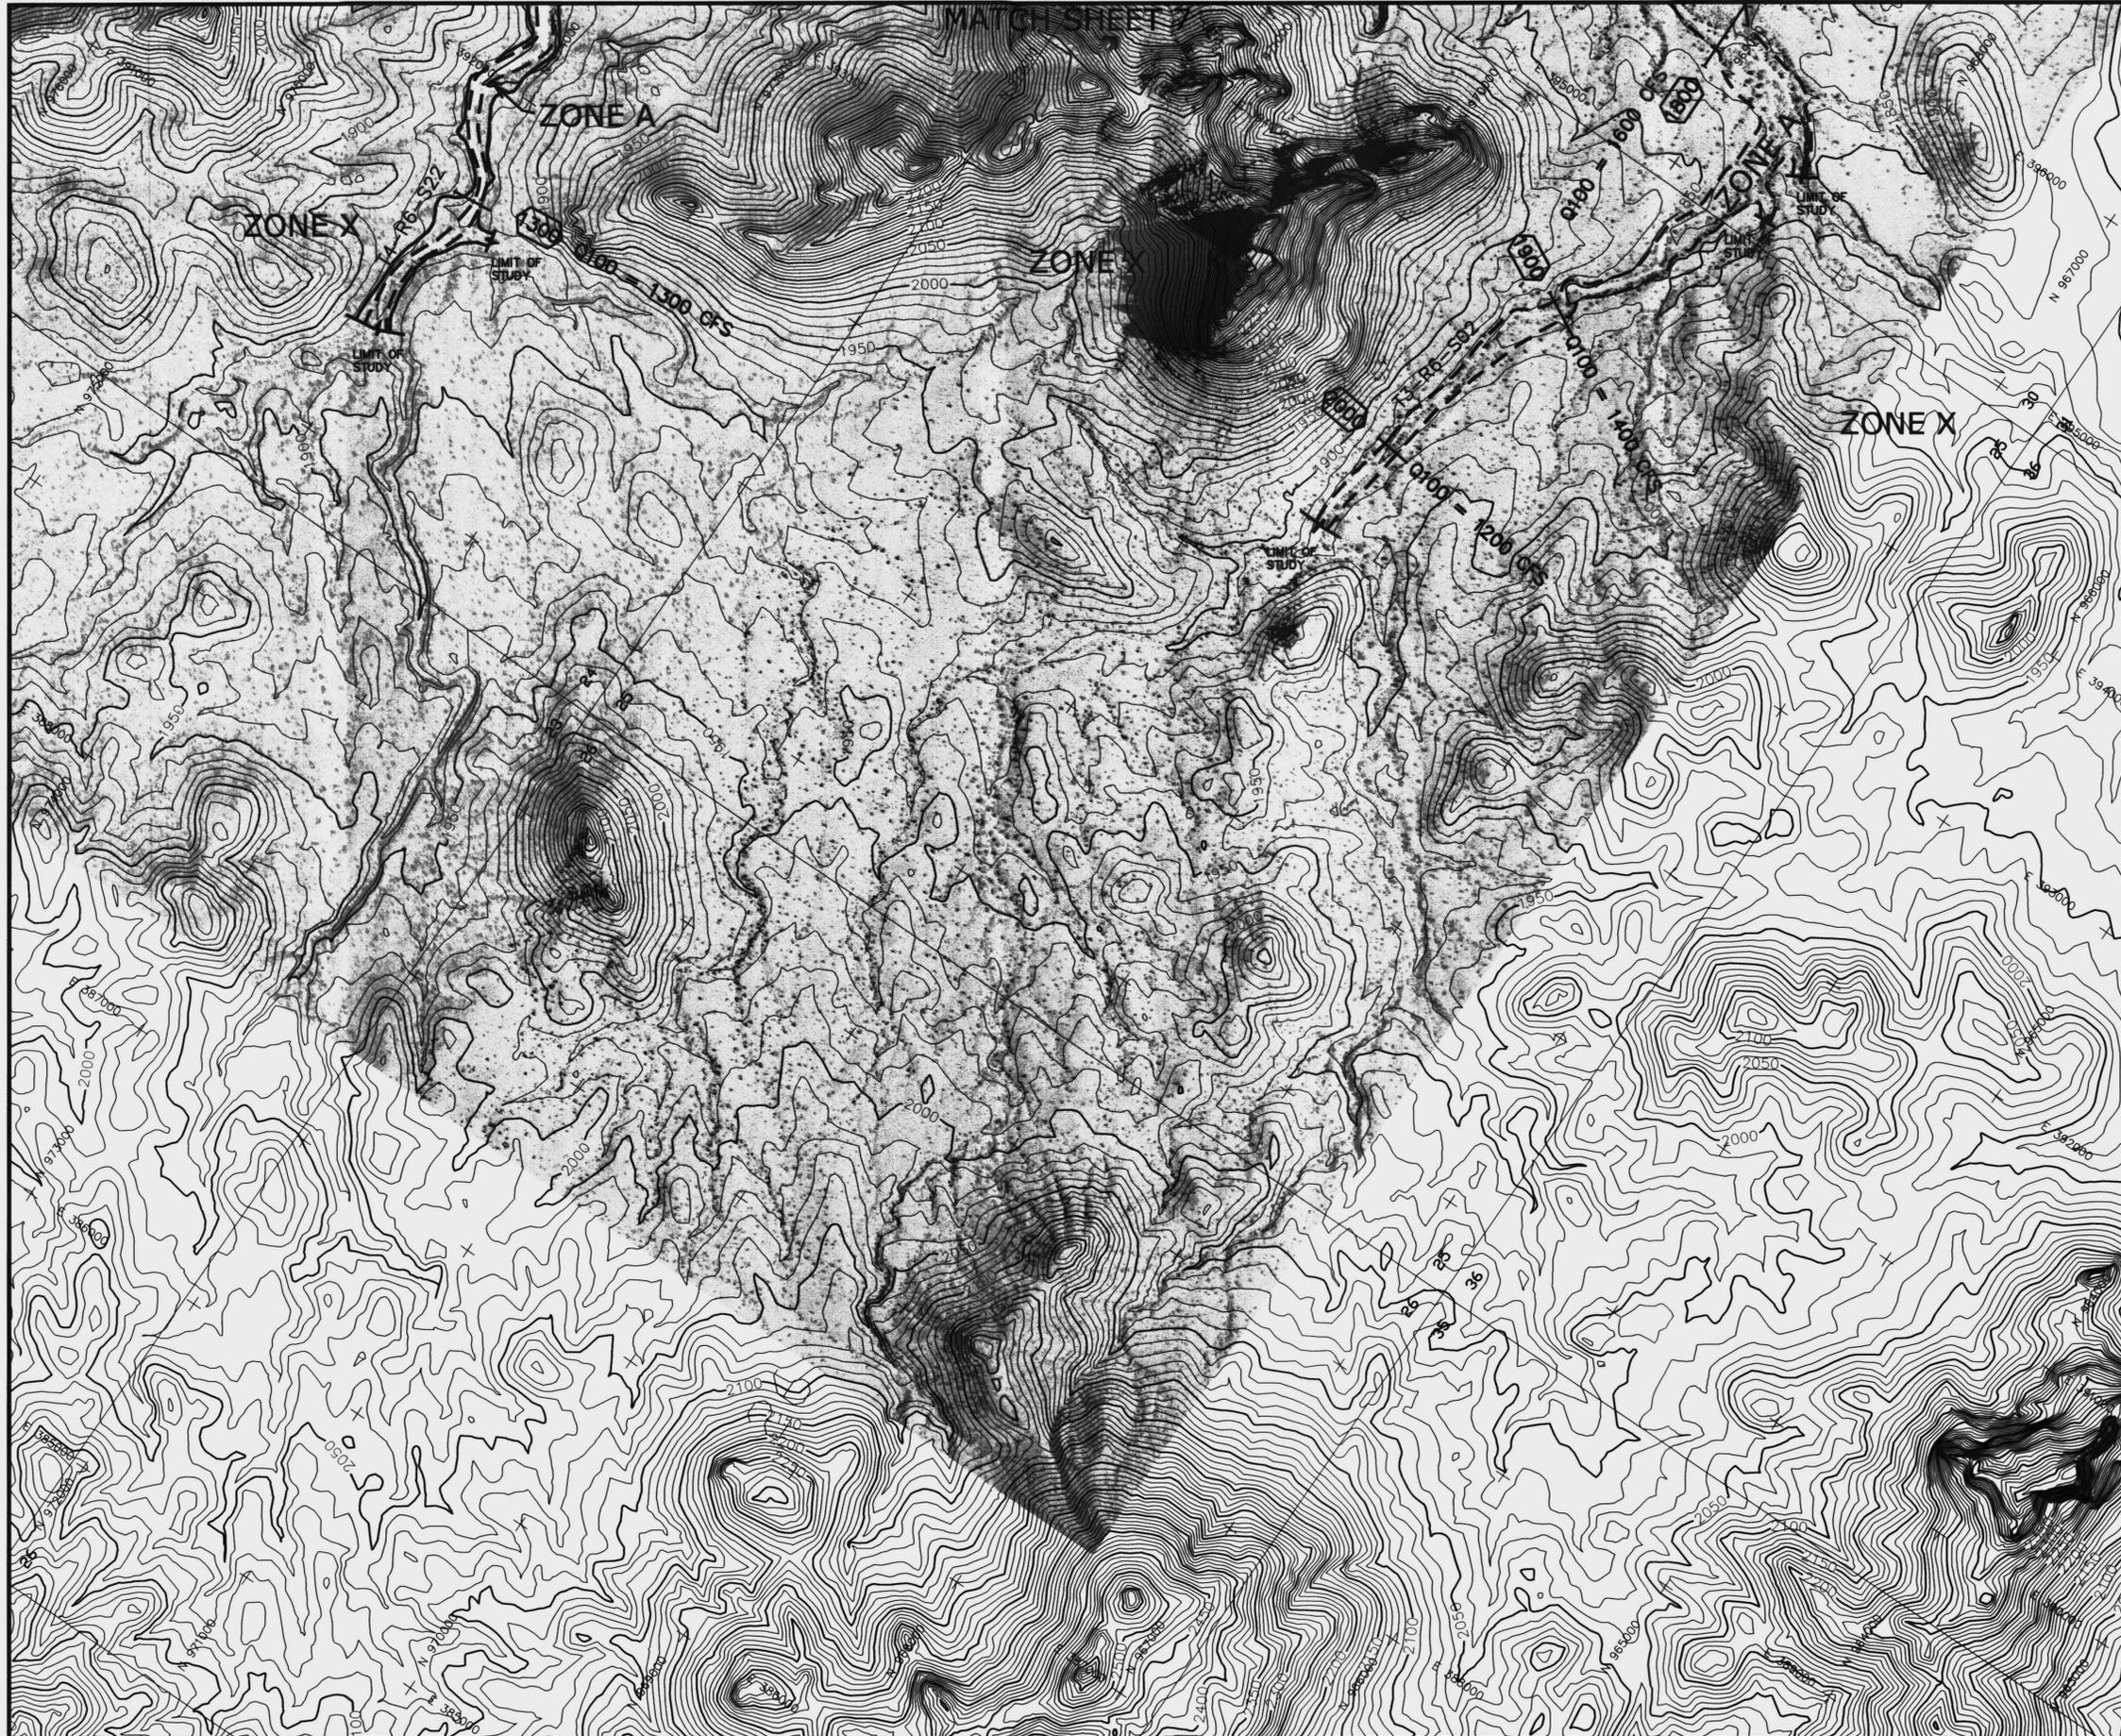

LEGEND

- 100-YR FLOODPLAIN BOUNDARY
- 100-YR ADMINISTRATIVE FLOODWAY
- 100-YR FLOODPLAIN BOUNDARY (EXISTING OR CONCURRENT STUDY)
- 100-YR ADMINISTRATIVE FLOODWAY (EXISTING OR CONCURRENT STUDY)
- CROSS SECTION
- ZONE DESIGNATIONS **ZONE A**
- CORPORATE LIMITS Corporate Limits
- COUNTY BOUNDARY County Boundary
- SECTION BOUNDARY 12' 7" / 13' 18"
- ELEVATION REFERENCE MARK
 ⊕
 A.3394

NOTES



NOTE: ALL ELEVATIONS ARE BASED ON NORTH AMERICAN GEODETIC VERTICAL DATUM OF 1988.
 NOTE: ALL NORTHING AND EASTING MARKS ARE IN NAD83 STATE PLANE COORDINATE SYSTEM

ELEVATION REFERENCE MARKS

GEODETIC DENSIFICATION CADASTRAL SURVEY (GDACS) CONTROL STATIONS

NGS PID	Station Designation	NAD 83 Northing (feet)	NAD 83 Easting (feet)	NAVD 88 Elevation (feet)
A.3367	4GMS (Not Shown, Outside Boundary of Sheet)	964277.846	363713.018	2062.507

SHEET INDEX MAP

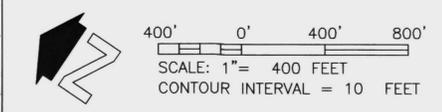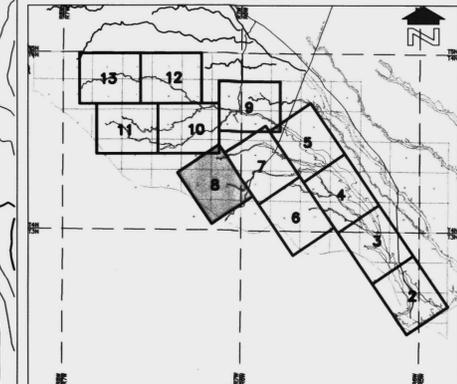

FLOOD CONTROL DISTRICT OF MARICOPA COUNTY

COYOTE WASH AND TRIBUTARIES
 APPROXIMATE ZONE A FLOODPLAIN DELINEATION STUDY, FCD 2000C019
 WATERSHED "OO"
 MAY 2003



JE FULLER
 REGISTERED PROFESSIONAL ENGINEER
 TEMPE, ARIZONA - 480-792-2124

IN ASSOCIATION WITH


WOOD/PATEL ASSOCIATES
 Civil Engineers
 32854 SHIMIN ZOU
 State of Arizona License No. 3117

ARGUS CONSULTING
 A CORP. ENGINEERING CONSULTANTS, L.L.C.
 Phoenix, Arizona 480-946-2111

THIS MAP WAS PREPARED BY PHOTOGRAMMETRIC METHODS TO NATIONAL MAP ACCURACY STANDARDS FOR 1" = 500' HORIZONTAL SCALE AND 10' CONTOUR INTERVALS.

LANDATA AIRBORNE SYSTEMS, IRVINE, CALIFORNIA
 FLIGHT DATES: DECEMBER 2000

GROUND CONTROL SURVEY DATA PROVIDED BY RBF CONSULTING, PHOENIX, ARIZONA

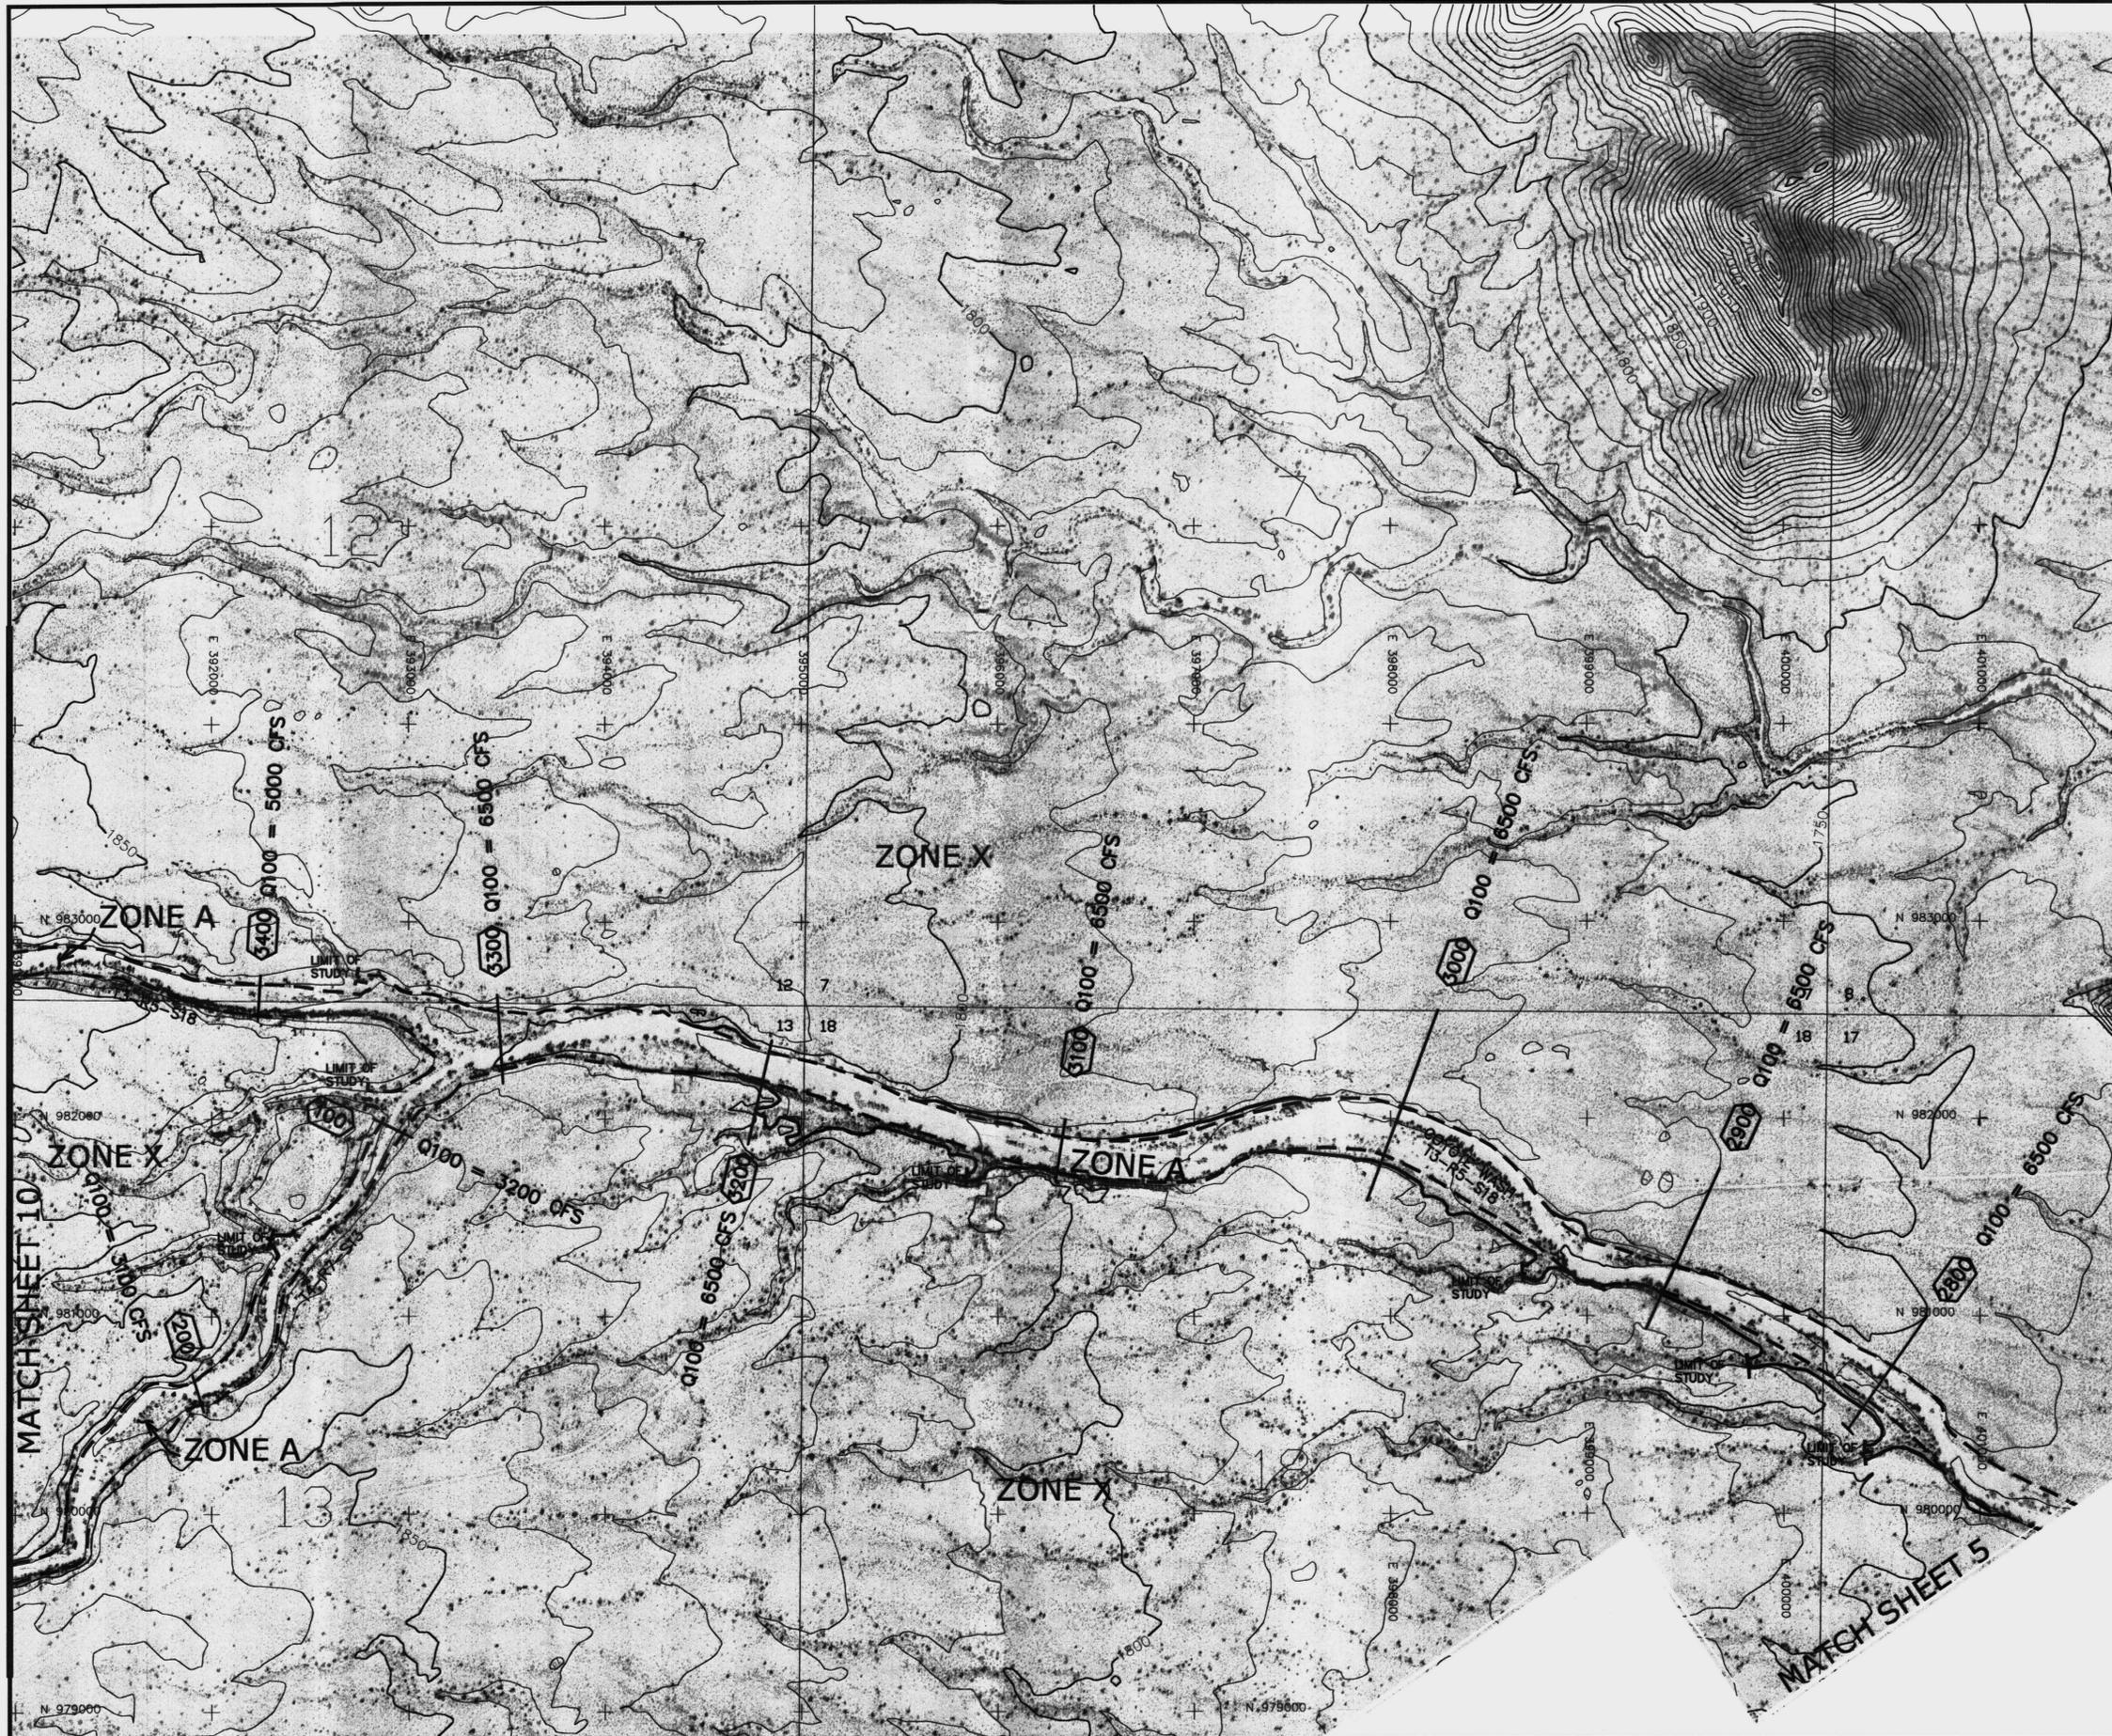

LEGEND

- 100-YR FLOODPLAIN BOUNDARY
- 100-YR ADMINISTRATIVE FLOODWAY
- 100-YR FLOODPLAIN BOUNDARY (EXISTING OR CONCURRENT STUDY)
- 100-YR ADMINISTRATIVE FLOODWAY (EXISTING OR CONCURRENT STUDY)
- CROSS SECTION
- ZONE DESIGNATIONS **ZONE A**
- CORPORATE LIMITS
- COUNTY BOUNDARY
- SECTION BOUNDARY
- ELEVATION REFERENCE MARK

NOTES



NOTE: ALL ELEVATIONS ARE BASED ON NORTH AMERICAN GEODETIC VERTICAL DATUM OF 1988.
 NOTE: ALL NORTHING AND EASTING MARKS ARE IN NAD83 STATE PLANE COORDINATE SYSTEM

ELEVATION REFERENCE MARKS

GEODETIC DENSIFICATION CADASTRAL SURVEY (GDACS)
 CONTROL STATIONS

NGS PID	Station Designation	NAD 83 Northing (feet)	NAD 83 Easting (feet)	NAVD 88 Elevation (feet)
AJ3594	41HZ (Not Shown, Outside Boundary of Sheet)	976701.821	378906.644	2058.646

SHEET INDEX MAP

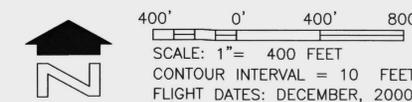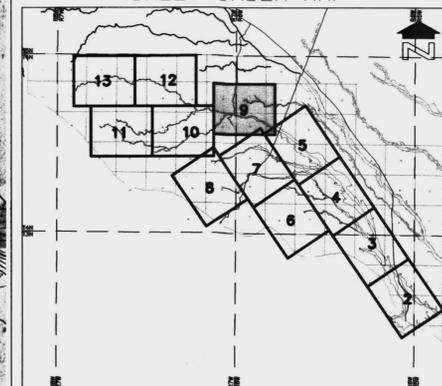

FLOOD CONTROL DISTRICT OF MARICOPA COUNTY

COYOTE WASH AND TRIBUTARIES
 APPROXIMATE ZONE A FLOODPLAIN DELINEATION STUDY, FCD 2000C019
 WATERSHED "OO"
 MAY 2003



JE FULLER
 CIVIL ENGINEER & GEOSPATIAL TECHNICIAN
 TEMPE, ARIZONA - 480-752-2124

IN ASSOCIATION WITH

WOOD/PATEL ASSOCIATES
 Civil Engineers
 32854 SHIMIN ZOU
 480-551-2124

ARGUS CONSULTING
 A CIVIL ENGINEERING COMPANY, L.L.C.
 480-948-2124



LEGEND

- 100-YR FLOODPLAIN BOUNDARY
- 100-YR ADMINISTRATIVE FLOODWAY
- 100-YR FLOODPLAIN BOUNDARY (EXISTING OR CONCURRENT STUDY)
- 100-YR ADMINISTRATIVE FLOODWAY (EXISTING OR CONCURRENT STUDY)
- CROSS SECTION
- ZONE DESIGNATIONS **ZONE A**
- CORPORATE LIMITS
- COUNTY BOUNDARY
- SECTION BOUNDARY
- ELEVATION REFERENCE MARK

NOTES



NOTE: ALL ELEVATIONS ARE BASED ON NORTH AMERICAN GEODETIC VERTICAL DATUM OF 1988.
 NOTE: ALL NORTHING AND EASTING MARKS ARE IN NAD83 STATE PLANE COORDINATE SYSTEM

ELEVATION REFERENCE MARKS

GEODETIC DENSIFICATION CADASTRAL SURVEY (GDACS) CONTROL STATIONS


NGS PID	Station Designation	NAD 83 Northing (feet)	NAD 83 Easting (feet)	NAVD 88 Elevation (feet)
AJ3594	4HP2 (Not Shown, Outside Boundary of Sheet)	97670.821	378006.644	2059.646

SHEET INDEX MAP

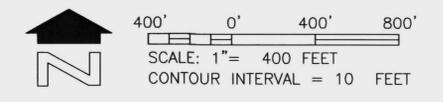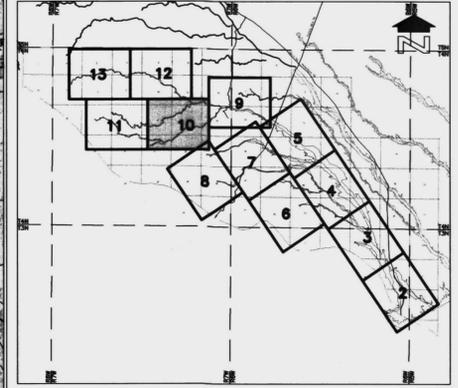

FLOOD CONTROL DISTRICT OF MARICOPA COUNTY

COYOTE WASH AND TRIBUTARIES
 APPROXIMATE ZONE A FLOODPLAIN DELINEATION STUDY, FCD 2000C019
 WATERSHED "OO"
 MAY 2003

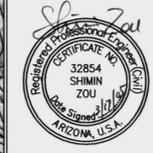

JE FULLER
 INTERIOR & EXTERIOR DESIGN
 TEMPE, ARIZONA - 480-792-2124

IN ASSOCIATION WITH


WOOD/PATEL ASSOCIATES
 3255 N. CENTRAL AVENUE
 PHOENIX, ARIZONA 85012
 (602) 955-8800

ARGUS CONSULTING
 A CIVIL ENGINEERING COMPANY, L.L.C.
 1000 N. CENTRAL AVENUE, SUITE 100
 PHOENIX, ARIZONA 85004
 (602) 955-8800

THIS MAP WAS PREPARED BY PHOTOGRAMMETRIC METHODS TO NATIONAL MAP ACCURACY STANDARDS FOR 1" = 500' HORIZONTAL SCALE AND 10' CONTOUR INTERVALS.

LANDATA AIRBORNE SYSTEMS, IRVINE, CALIFORNIA
 FLIGHT DATES: DECEMBER 2000

GROUND CONTROL SURVEY DATA
 PROVIDED BY RBF CONSULTING, PHOENIX, ARIZONA

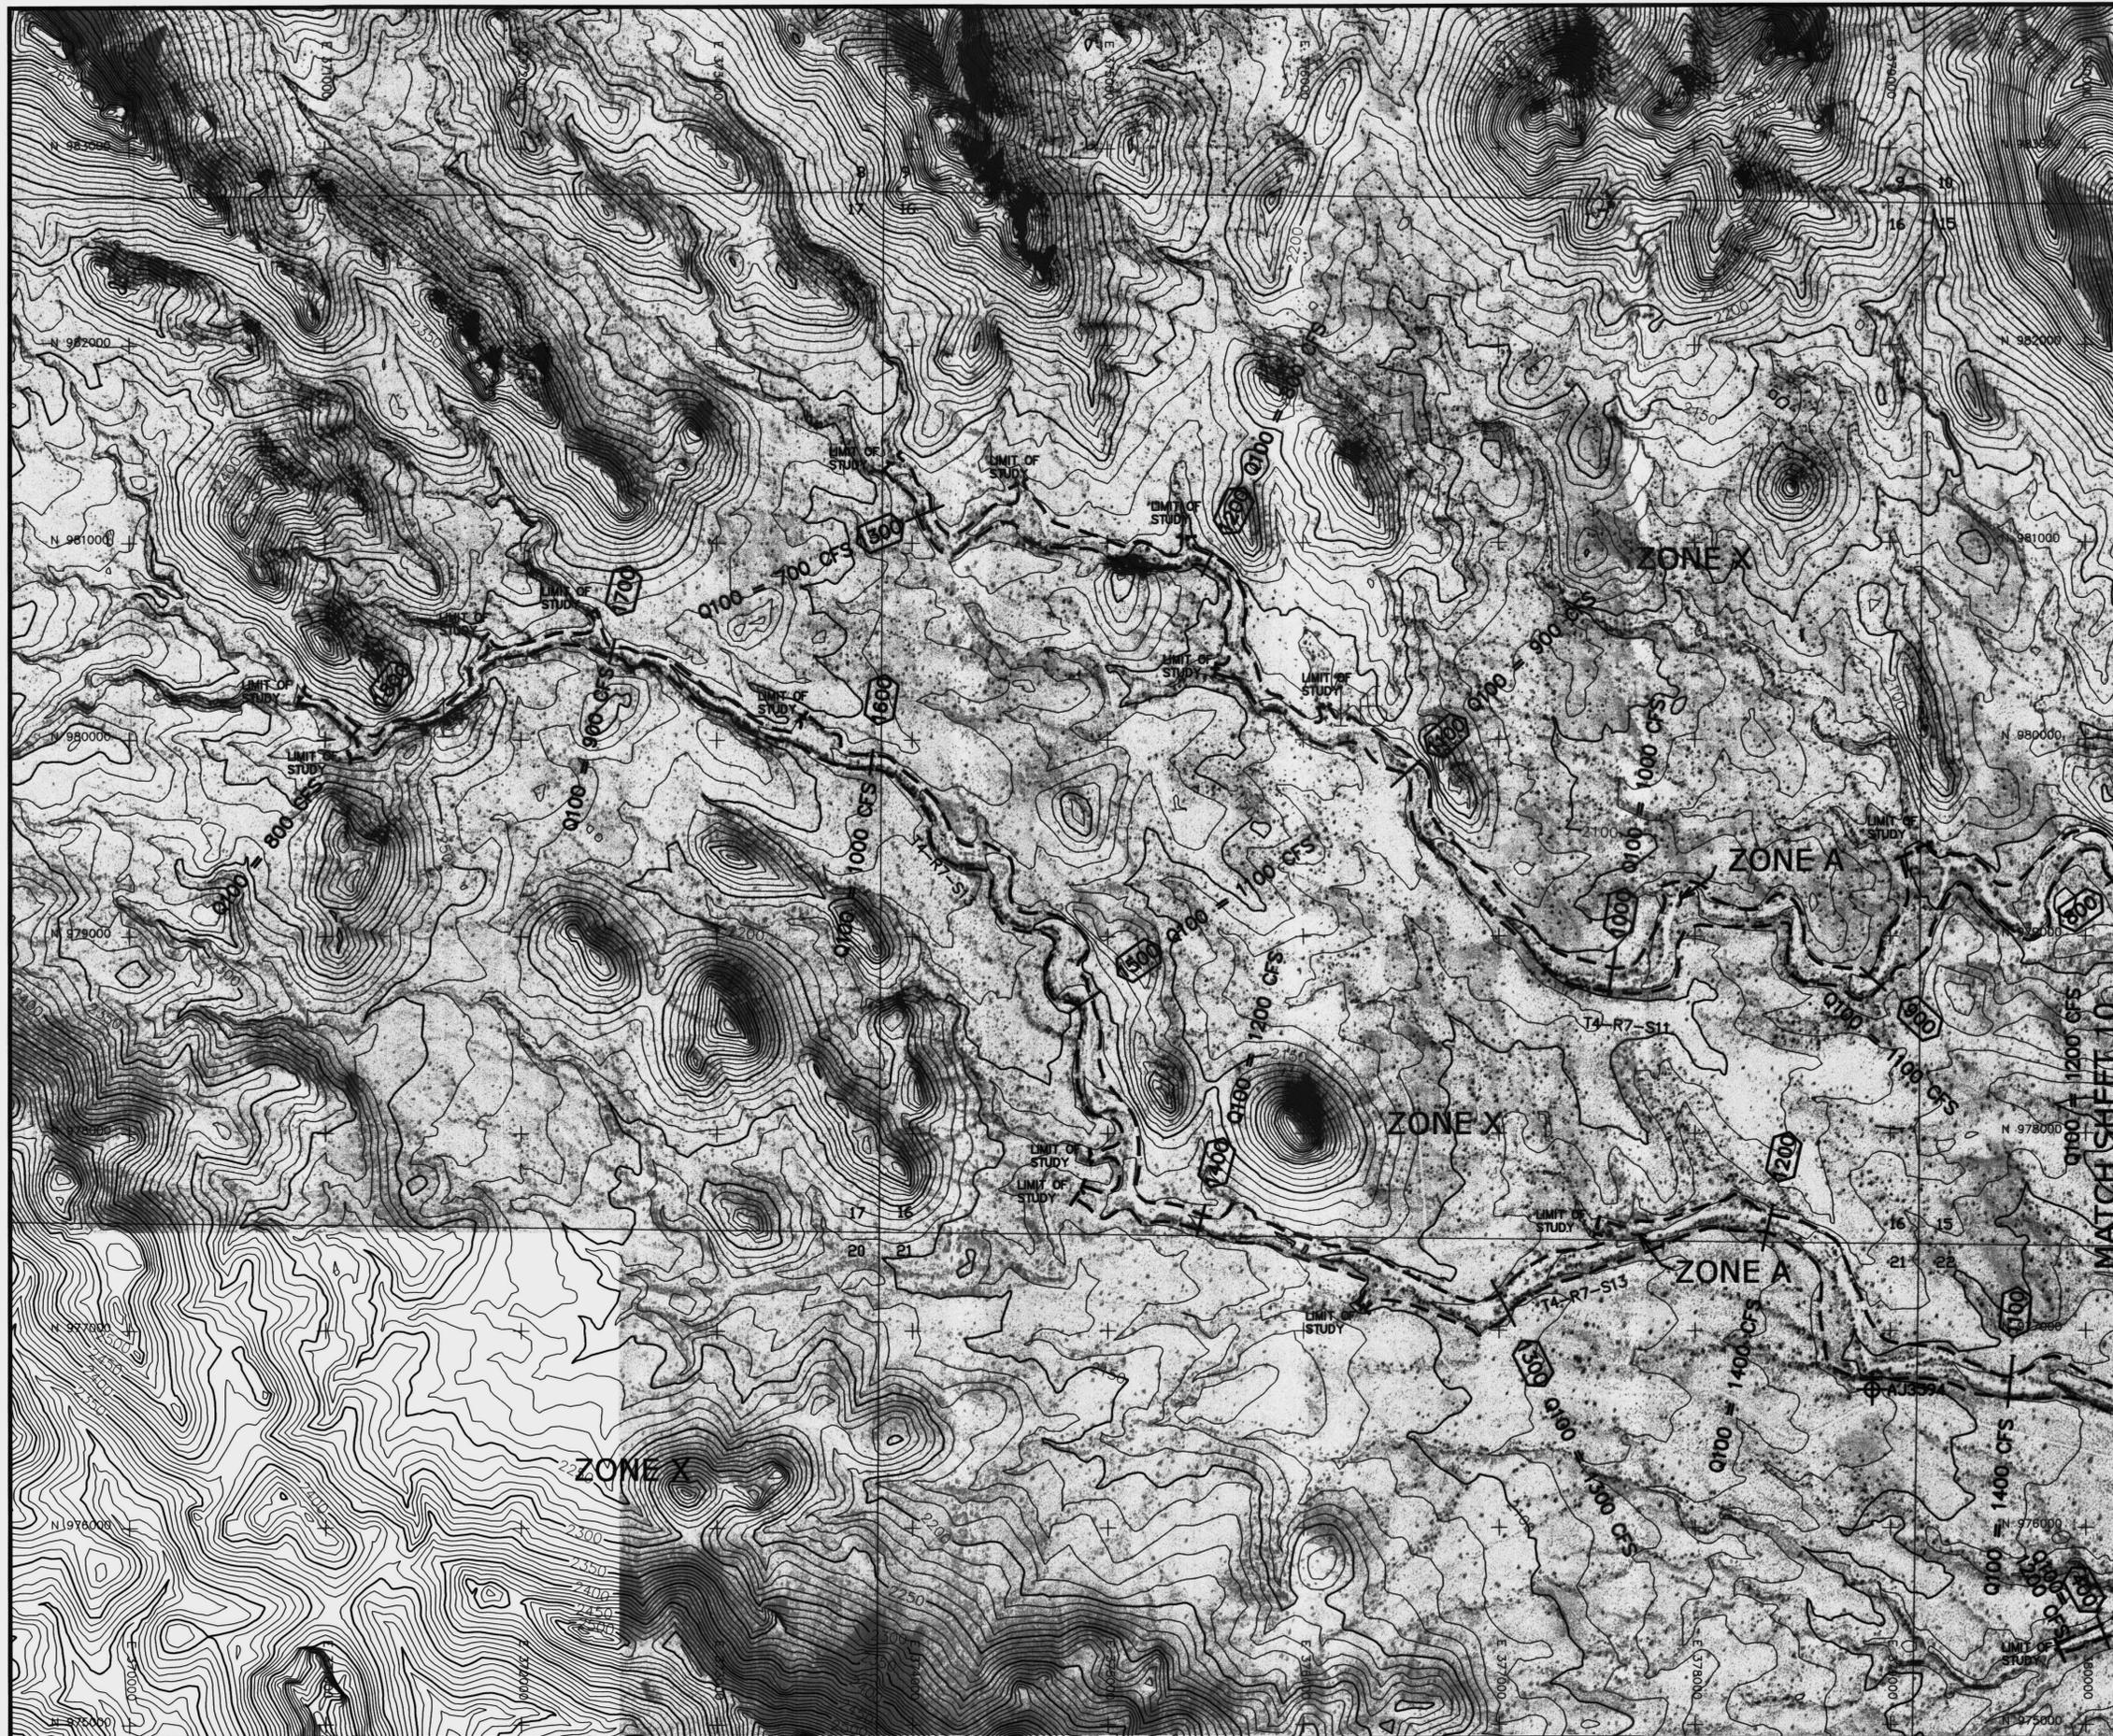

LEGEND

- 100-YR FLOODPLAIN BOUNDARY
- 100-YR ADMINISTRATIVE FLOODWAY
- 100-YR FLOODPLAIN BOUNDARY (EXISTING OR CONCURRENT STUDY)
- 100-YR ADMINISTRATIVE FLOODWAY (EXISTING OR CONCURRENT STUDY)
- CROSS SECTION
- ZONE DESIGNATIONS **ZONE A**
- CORPORATE LIMITS Corporate Limits
- COUNTY BOUNDARY County Boundary
- SECTION BOUNDARY
- ELEVATION REFERENCE MARK

NOTES



NOTE: ALL ELEVATIONS ARE BASED ON NORTH AMERICAN GEODETIC VERTICAL DATUM OF 1988.
 NOTE: ALL NORTHING AND EASTING MARKS ARE IN NAD83 STATE PLANE COORDINATE SYSTEM

ELEVATION REFERENCE MARKS

GEODETIC DENSIFICATION CADASTRAL SURVEY (GDACS) CONTROL STATIONS

NCS PID	Station Designation	NAD 83 Northing (feet)	NAD 83 Easting (feet)	NAVD 88 Elevation (feet)
A.3594	4HN2	976701.821	378906.644	2058.646

SHEET INDEX MAP

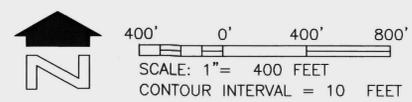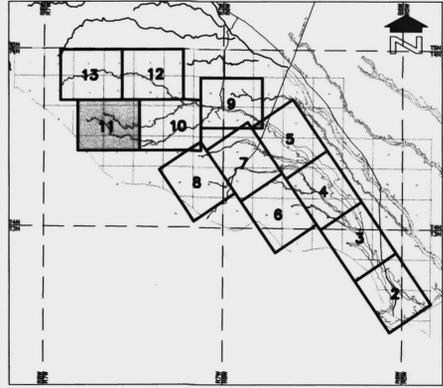

FLOOD CONTROL DISTRICT OF MARICOPA COUNTY

COYOTE WASH AND TRIBUTARIES
 APPROXIMATE ZONE A FLOODPLAIN DELINEATION STUDY, FCD 2000C019
 WATERSHED "OO"
 MAY 2003



JE FULLER
 ENGINEERING & GEOSPATIAL, INC.
 TEMPE, ARIZONA - 480-752-2124

IN ASSOCIATION WITH


WOOD/PATEL ASSOCIATES
 32854 SHIMIN ZOU
 480-752-2124

ARGUS CONSULTING
 A CYPRUS ENGINEERING COMPANY, L.L.C.
 PHOENIX, ARIZONA - 480-752-2124

THIS MAP WAS PREPARED BY PHOTOGRAMMETRIC METHODS TO NATIONAL MAP ACCURACY STANDARDS FOR 1" = 500' HORIZONTAL SCALE AND 10' CONTOUR INTERVALS.

LANDATA AIRBORNE SYSTEMS, IRVINE, CALIFORNIA
 FLIGHT DATES: DECEMBER 2000

GROUND CONTROL SURVEY DATA PROVIDED BY RBF CONSULTING, PHOENIX, ARIZONA

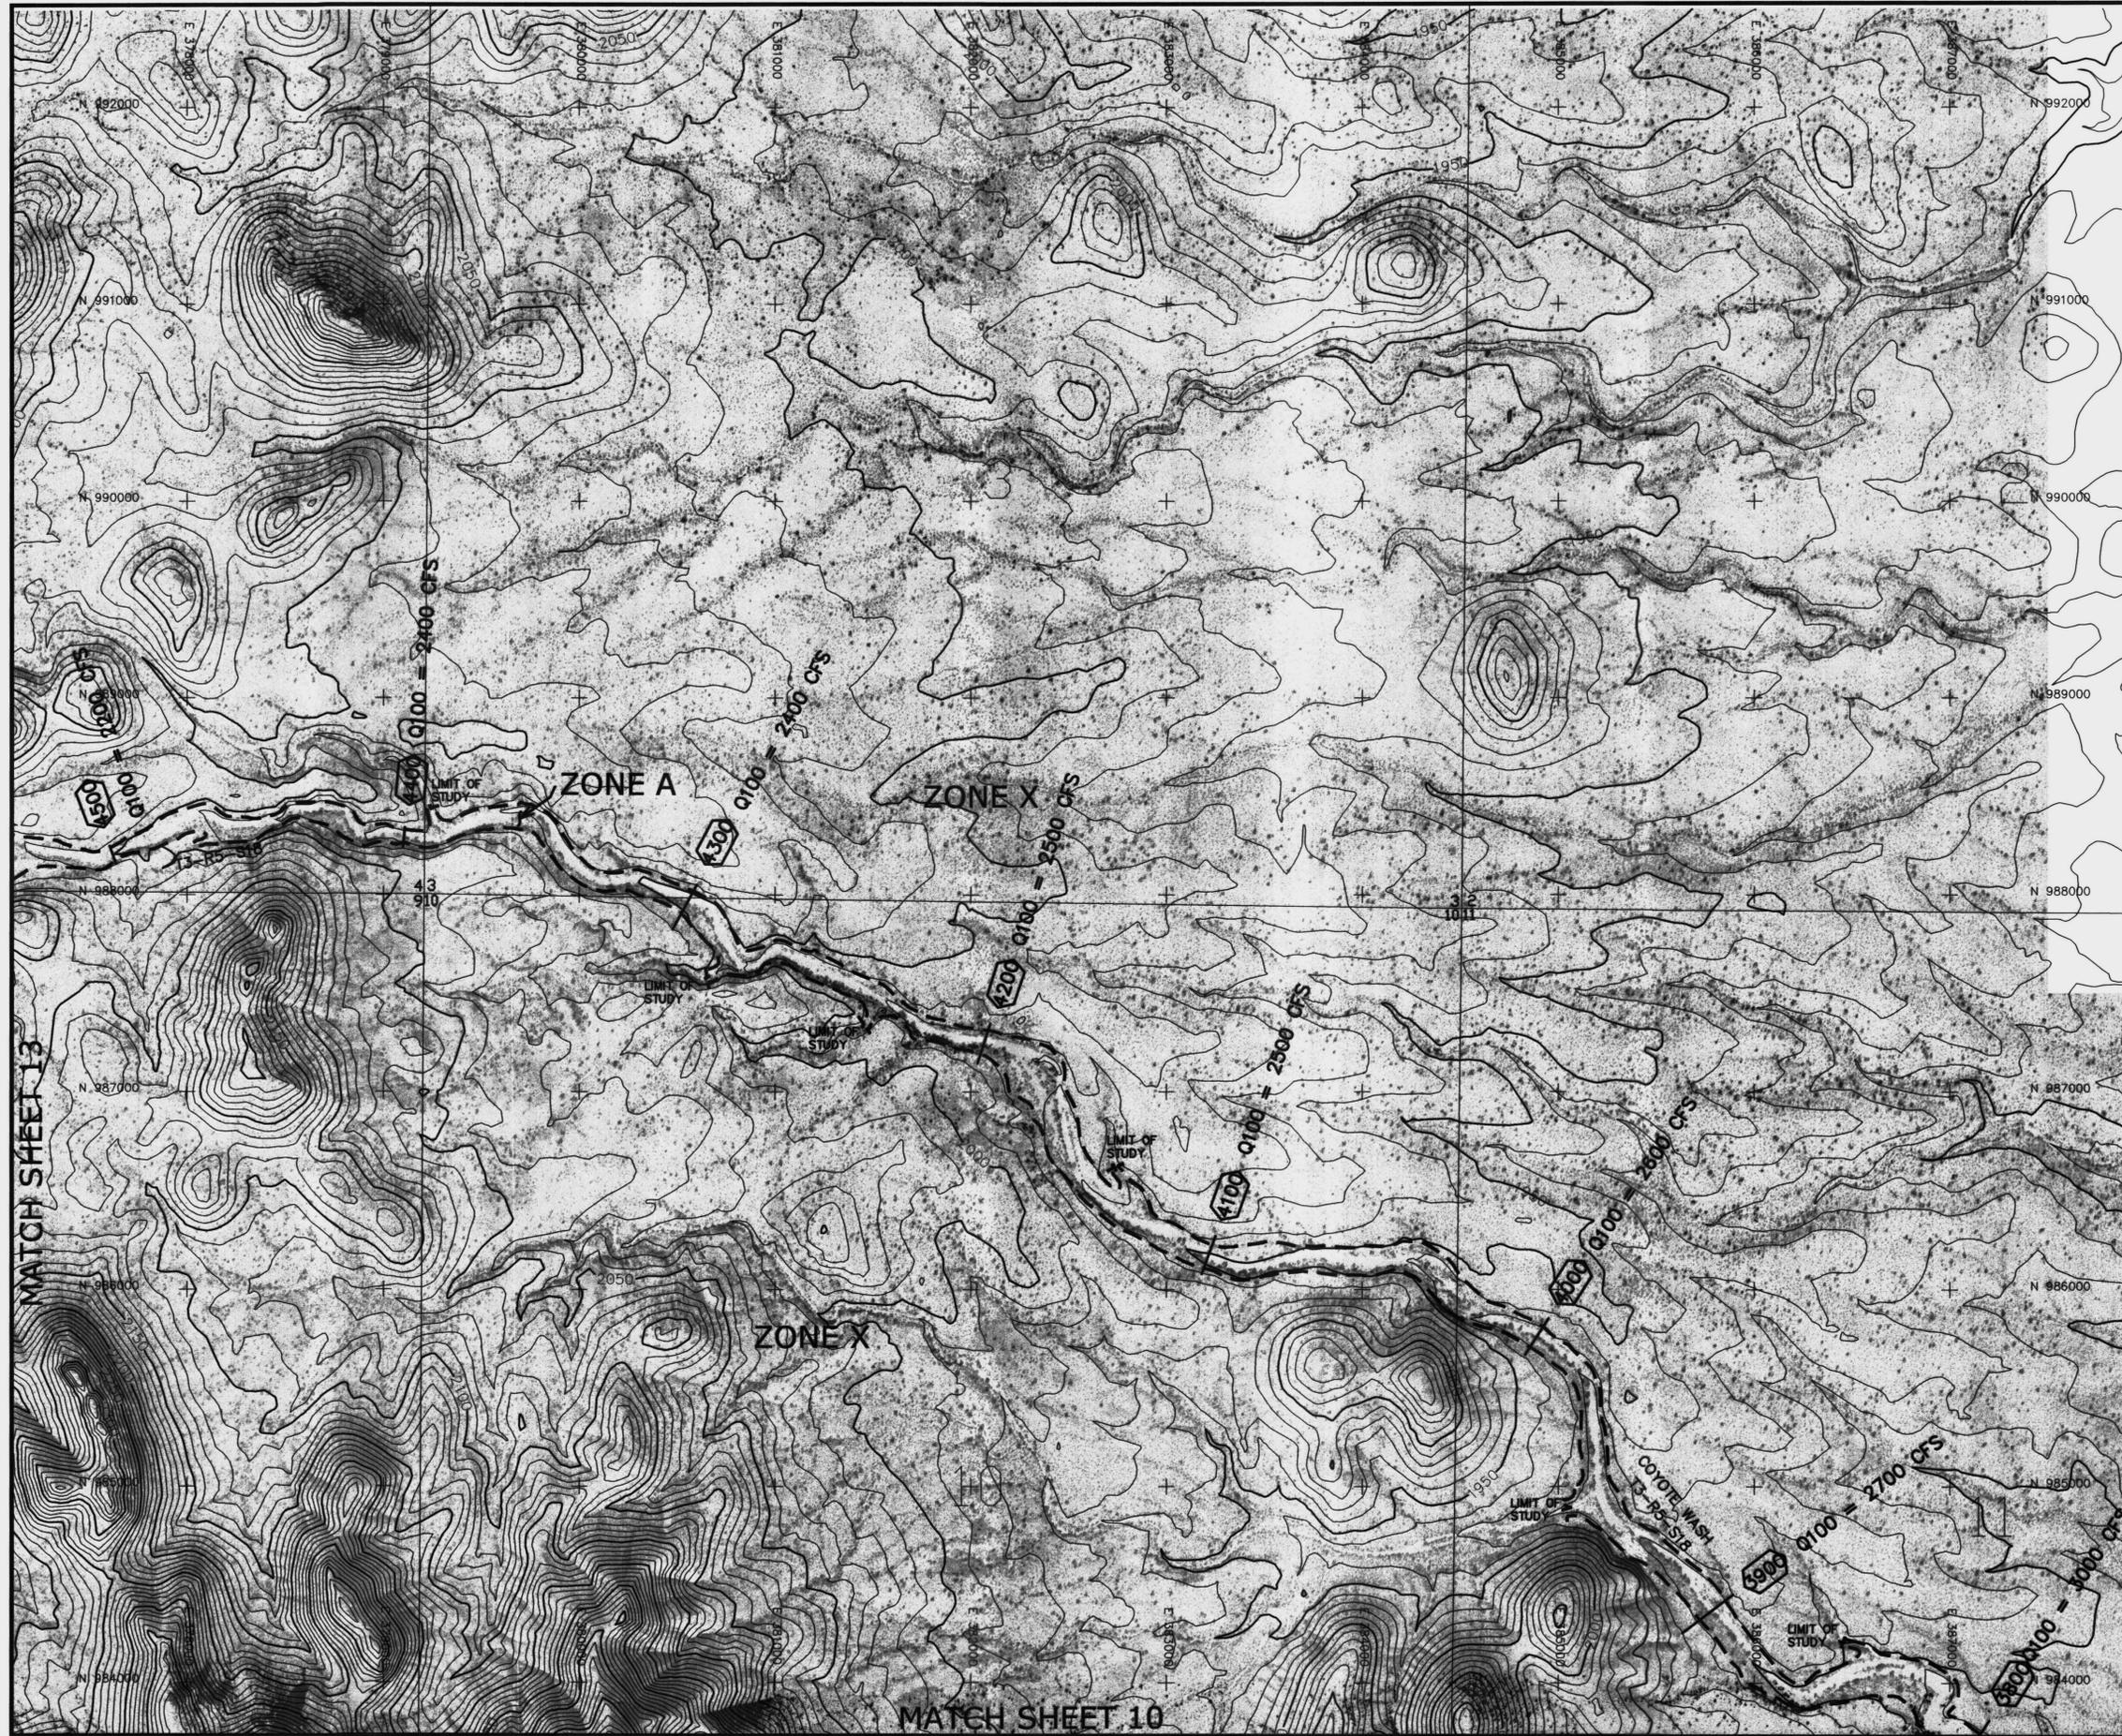

LEGEND

- 100-YR FLOODPLAIN BOUNDARY
- 100-YR ADMINISTRATIVE FLOODWAY
- 100-YR FLOODPLAIN BOUNDARY (EXISTING OR CONCURRENT STUDY)
- 100-YR ADMINISTRATIVE FLOODWAY (EXISTING OR CONCURRENT STUDY)
- CROSS SECTION
- ZONE DESIGNATIONS **ZONE A**
- CORPORATE LIMITS
- COUNTY BOUNDARY
- SECTION BOUNDARY
- ELEVATION REFERENCE MARK

NOTES



NOTE: ALL ELEVATIONS ARE BASED ON NORTH AMERICAN GEODETIC VERTICAL DATUM OF 1988.
 NOTE: ALL NORTHING AND EASTING MARKS ARE IN NAD83 STATE PLANE COORDINATE SYSTEM

ELEVATION REFERENCE MARKS

GEODETIC DENSIFICATION CADASTRAL SURVEY (GDACS)
CONTROL STATIONS


NGS PID	Station Designation	NAD 83 Northing (feet)	NAD 83 Easting (feet)	NAVD 88 Elevation (feet)
AJ3594	4HN2	976701.821 (Not Shown, Outside Boundary of Sheet)	378006.644	2059.646

SHEET INDEX MAP

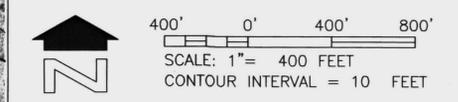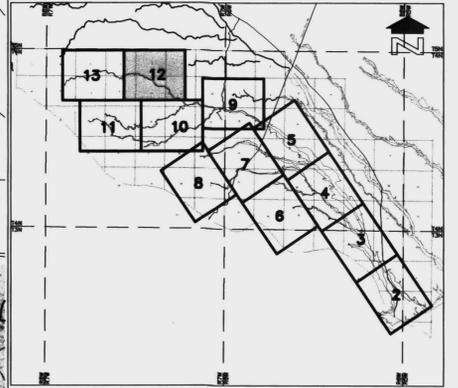

FLOOD CONTROL DISTRICT OF MARICOPA COUNTY

COYOTE WASH AND TRIBUTARIES
 APPROXIMATE ZONE A FLOODPLAIN DELINEATION STUDY, FCD 2000C019
 WATERSHED "00"
 MAY 2003

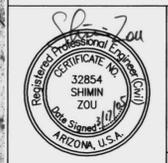

JE FULLER
 REGISTERED PROFESSIONAL ENGINEER
 TEMPE, ARIZONA - 480-752-2124

IN ASSOCIATION WITH

WOOD/PATEL ASSOCIATES
 1000 North Central Expressway
 Suite 1000
 Phoenix, Arizona 85004
 (602) 955-8800


ARGUS CONSULTING
 A CIVIL ENGINEERING COMPANY, L.L.C.
 1000 North Central Expressway
 Suite 1000
 Phoenix, Arizona 85004
 (602) 955-8800

WP# 001218 SHEET 12 OF 13

THIS MAP WAS PREPARED BY PHOTOGRAMMETRIC METHODS TO NATIONAL MAP ACCURACY STANDARDS FOR 1" = 500' HORIZONTAL SCALE AND 10' CONTOUR INTERVALS.

LANDATA AIRBORNE SYSTEMS, IRVINE, CALIFORNIA
 FLIGHT DATES: DECEMBER 2000

GROUND CONTROL SURVEY DATA
 PROVIDED BY RBF CONSULTING, PHOENIX, ARIZONA

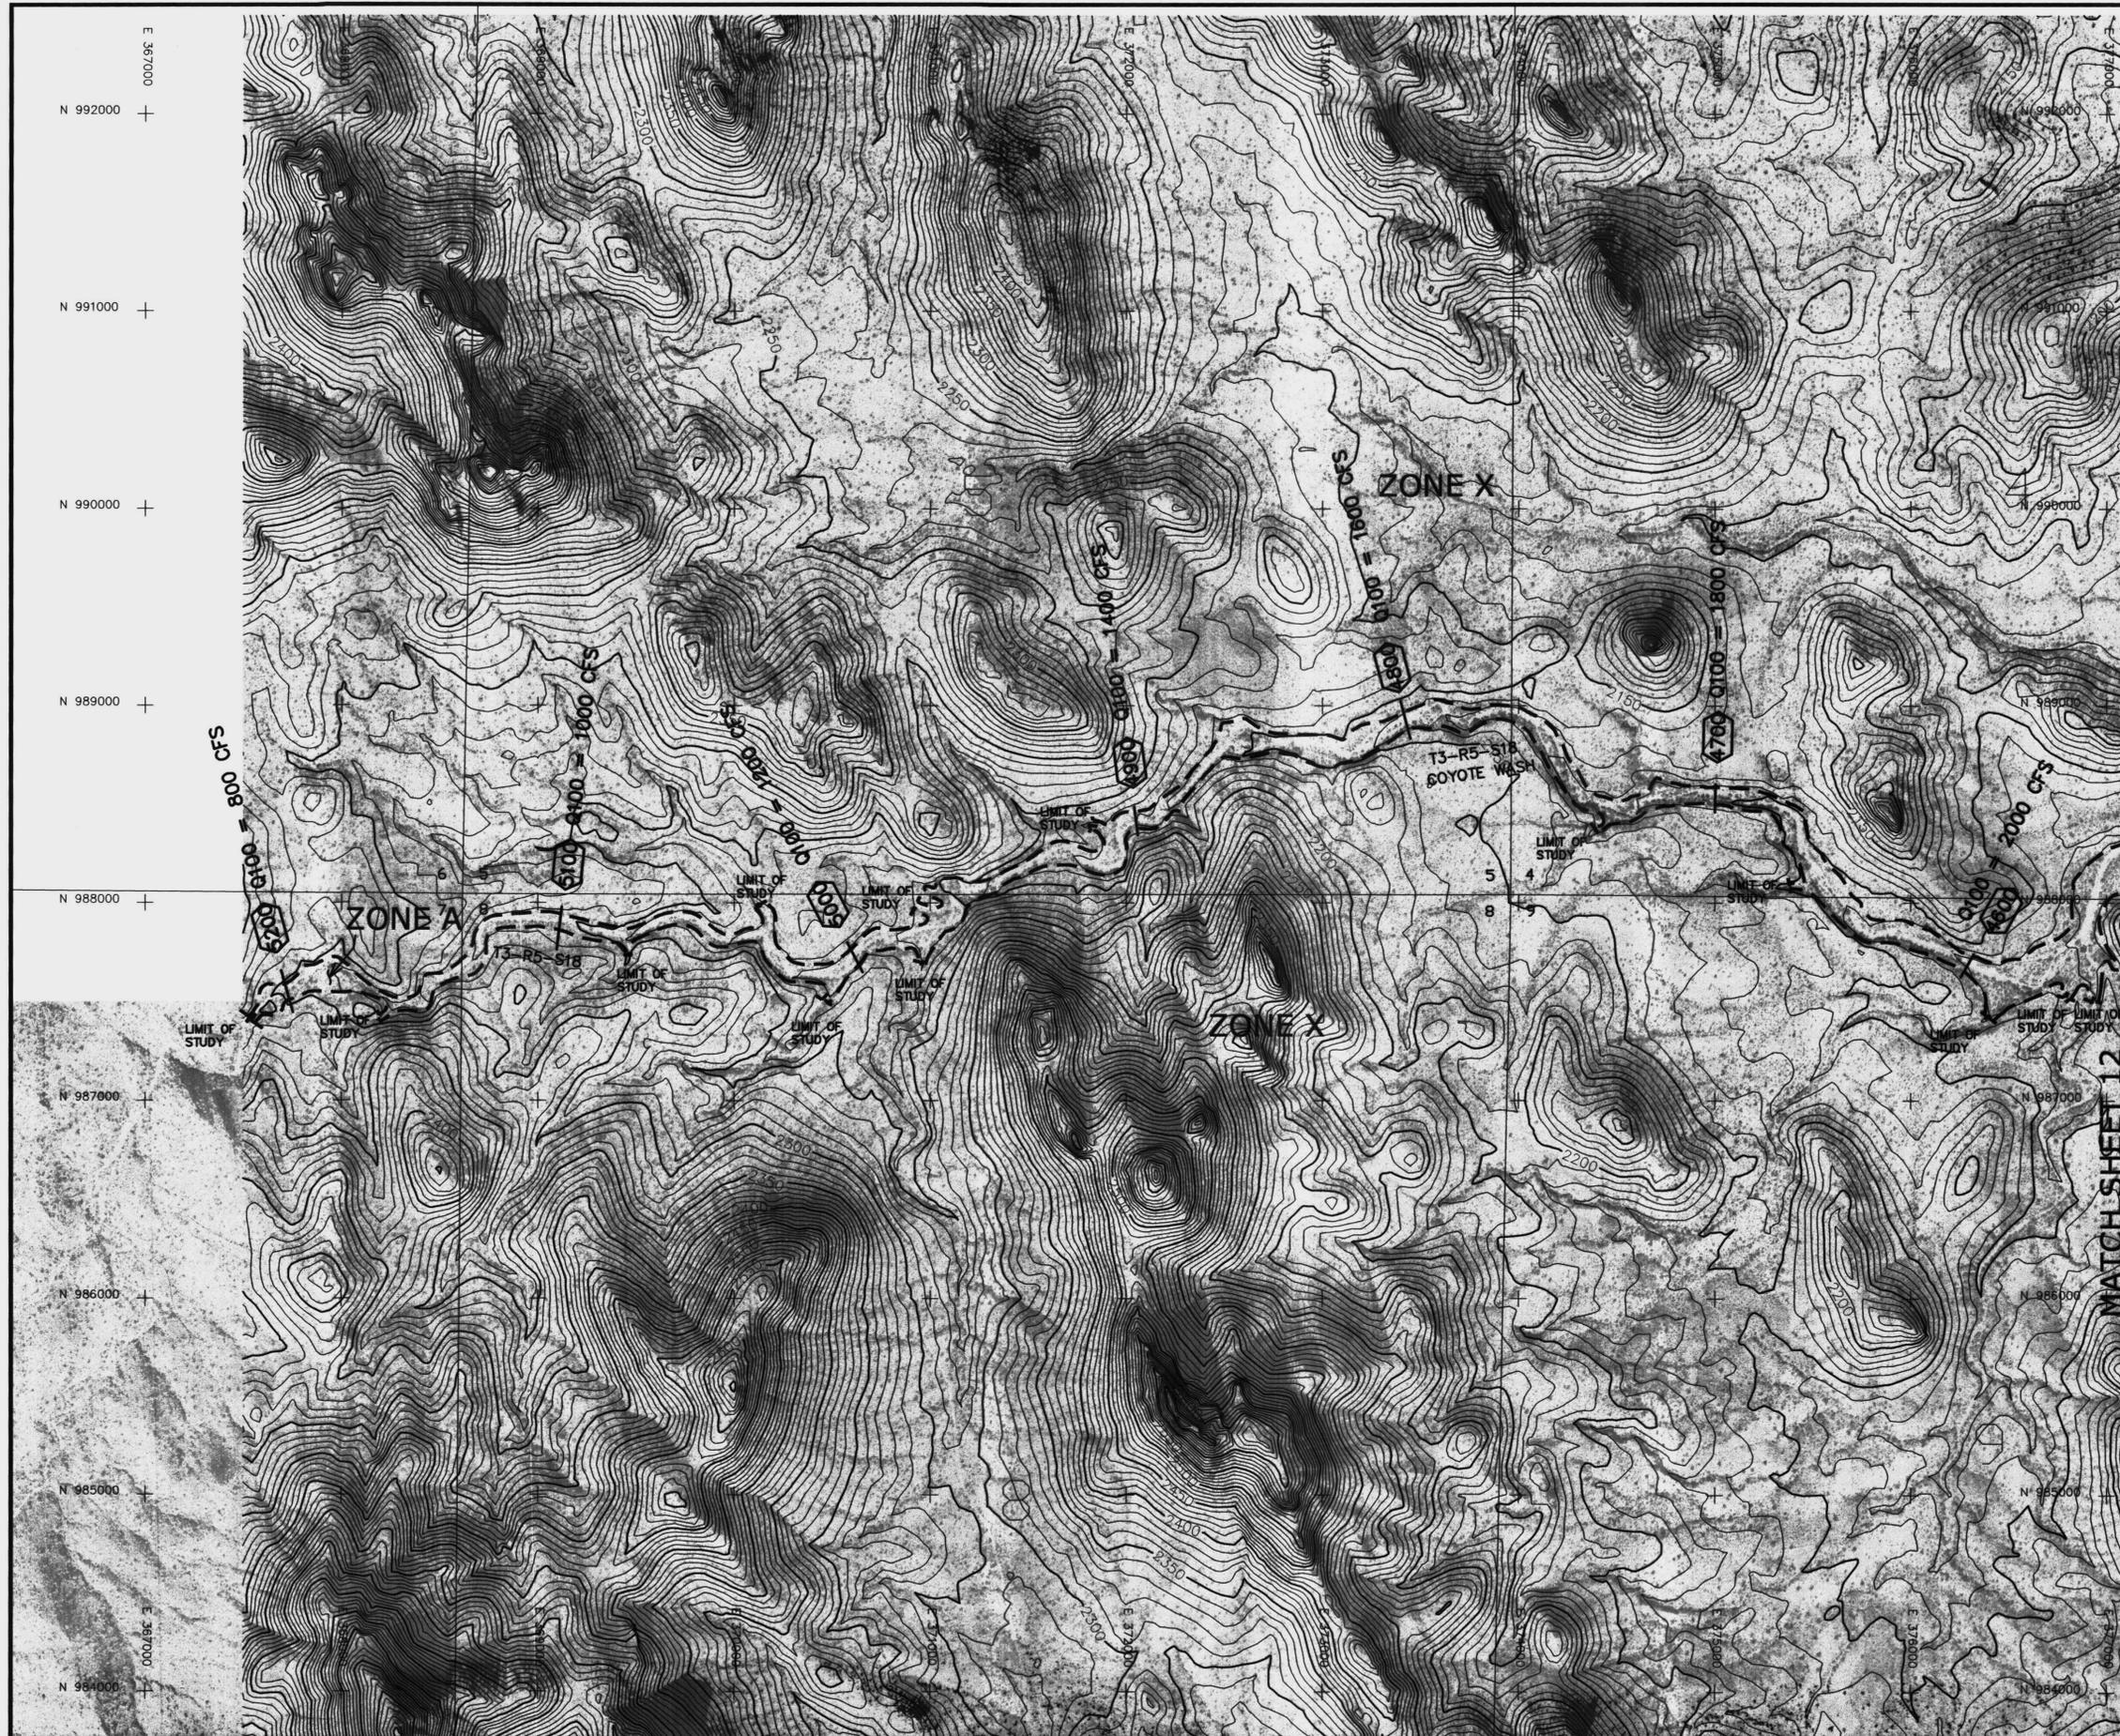

LEGEND

100-YR FLOODPLAIN BOUNDARY	
100-YR ADMINISTRATIVE FLOODWAY	
100-YR FLOODPLAIN BOUNDARY (EXISTING OR CONCURRENT STUDY)	
100-YR ADMINISTRATIVE FLOODWAY (EXISTING OR CONCURRENT STUDY)	
CROSS SECTION	
ZONE DESIGNATIONS	ZONE A
CORPORATE LIMITS	Corporate Limits
COUNTY BOUNDARY	County Boundary
SECTION BOUNDARY	
ELEVATION REFERENCE MARK	

NOTES



NOTE: ALL ELEVATIONS ARE BASED ON NORTH AMERICAN GEODETIC VERTICAL DATUM OF 1988.
 NOTE: ALL NORTHING AND EASTING MARKS ARE IN NAD83 STATE PLANE COORDINATE SYSTEM

ELEVATION REFERENCE MARKS

GEODETIC DENSIFICATION CADASTRAL SURVEY (GDACS)
 CONTROL STATIONS


NGS PID	Station Designation	NAD 83 Northing (feet)	NAD 83 Easting (feet)	NAVD 88 Elevation (feet)
AJ3594	4HQ2	976701.821 (Not Shown, Outside Boundary of Sheet)	378006.644	2058.646

SHEET INDEX MAP

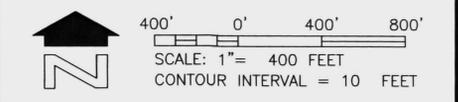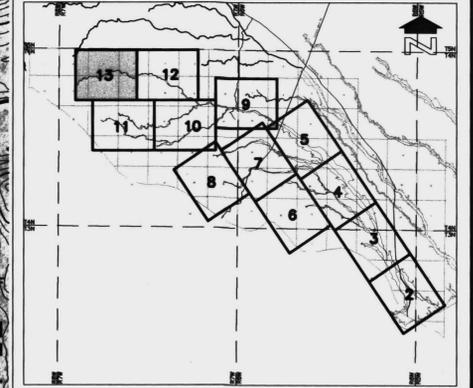

FLOOD CONTROL DISTRICT OF MARICOPA COUNTY

COYOTE WASH AND TRIBUTARIES
 APPROXIMATE ZONE A FLOODPLAIN DELINEATION STUDY, FCD 2000C019
 WATERSHED "OO"
 MAY 2003

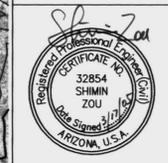

JE FULLER
 IN ASSOCIATION WITH

WOOD/PATEL ASSOCIATES
 Civil Engineers
 32854 SHIMIN ZOU
 480-955-8800

ARGUS CONSULTING
 A CIVIL ENGINEERING COMPANY, P.C.
 480-955-8800

THIS MAP WAS PREPARED BY PHOTOGRAMMETRIC METHODS TO NATIONAL MAP ACCURACY STANDARDS FOR 1" = 500' HORIZONTAL SCALE AND 10' CONTOUR INTERVALS.

LANDATA AIRBORNE SYSTEMS, IRVINE, CALIFORNIA
 FLIGHT DATES: DECEMBER 2000

GROUND CONTROL SURVEY DATA
 PROVIDED BY RBF CONSULTING, PHOENIX, ARIZONA