

**FLOOD CONTROL DISTRICT
OF MARICOPA COUNTY**
SADDLEBACK
FRS & DIVERSION CHANNEL
F.C.D. CONTRACT NO. FCD 93-51

LEGEND

100-YR FLOODPLAIN BOUNDARY	---
FLOODWAY BOUNDARY	---
HYDRAULIC BASE LINE WITH RIVER MILE	M12.0 --- M13.0
CROSS SECTION	(A) FP=100 Yr WSE (A) FW=Flowway WSE
ELEVATION REFERENCE MARK	ERM3 X
BASE FLOOD ELEVATIONS	1221
ZONE DESIGNATIONS	ZONE AE
CORPORATE LIMITS	Corporate Limits
COUNTY, PARISH, STATE OR INTERNATIONAL BOUNDARY	County Boundary

PRIMARY CONTROL POINTS



NOTE: ALL ELEVATIONS ARE BASED ON NAVD 88 (NORTH AMERICAN VERTICAL DATUM 1988)

I.D. NO.	ELEV. (FT)	DESCRIPTION/LOCATION
----------	------------	----------------------



SEE TABLE A

TABLE A

23	1200.65	Quarter section cor. for sec's 26 & 27, T. 2 N., R. 8 W., monumented with a 1 in. iron post 1.0 ft. above ground surface, firmly set with the GLO brass cap properly mkd.	295	1187.38	Reference point, monumented with a 1 in. iron post 1.0 ft. above ground surface, firmly set with the GLO brass cap properly mkd.	430	1201.78	Set PK nail in Courthouse Road flush with asphalt paving located approximately 2540 ft. west from the SE corner of section 34, T. 2 N., R. 8 W.
24	1166.24	Section cor. for sec's 8, 9, 16 & 17, T. 1 N., R. 8 W., monumented with a 2 in. iron post 0.8 ft. above ground surface, firmly set with the GLO brass cap properly mkd.	296	1190.68	Bench Mark, monumented with a USGS brass cap in concrete, flush with ground surface, mkd. Sta. 109+10.64.	431	1150.08	Set 1/2 x 18 ins. rebar flush with ground surface located approximately 3038 ft. north and 1200 ft. west from the SE corner of section 8, T. 2 N., R. 8 W.
25	1074.28	Quarter section cor. for sec's 29 & 30, T. 1 N., R. 8 W., monumented with a 1 in. iron post 0.5 ft. above ground surface, firmly set with the GLO brass cap properly mkd.	297	1177.40	Reference point, monumented with a 1 in. iron post 0.5 ft. above ground surface, firmly set with the GLO brass cap properly mkd.	432	1147.69	Set 60d nail flush with ground surface located approximately 1210 ft. north and 1430 ft. west from the SE corner of section 8, T. 1 N., R. 8 W.
26	1072.79	Section cor. for sec's 19, 20, 29 & 30, T. 1 N., R. 8 W., monumented with a 2 in. iron post 0.4 ft. above ground surface, firmly set with the GLO brass cap properly mkd.	299	1218.70	Bench Mark, monumented with a NGS stainless steel rod in standard underground container, 0.2 ft. below ground surface, mkd. "0476 1981" located approximately 1700 ft. north and 1100 ft. east from the SW corner of section 22, T. 2 N., R. 8 W.	433	1136.37	Set 60d nail flush with ground surface located approximately 1732 ft. south and 1385 ft. west from the NE corner of section 17, T. 1 N., R. 8 W.
27	1235.87	Section cor. for sec's 15, 16, 21 & 22, T. 2 N., R. 8 W., monumented with a 2 in. iron post 0.5 ft. above ground surface, firmly set with the GLO brass cap properly mkd.	402	1198.47	Set 60d nail flush with ground surface located approximately 377 ft. south and 682 ft. west from the NW corner of section 17, T. 2 N., R. 8 W.	434	1094.56	Set 60d nail flush with ground surface located approximately 92 ft. south and 2887 ft. east from the NW corner of section 29, T. 1 N., R. 8 W.
28	1206.19	Section cor. for sec's 7, 8, 17 & 18, T. 2 N., R. 8 W., monumented with a 2 in. iron post 0.8 ft. above ground surface, firmly set with the GLO brass cap properly mkd.	403	1192.35	Set 1/2 x 18 ins. rebar flush with ground surface, located approximately 1423 ft. south and 3566 ft. east from the NW corner of section 17, T. 2 N., R. 8 W.	435	1096.22	Set 60d nail flush with ground surface located approximately 2415 ft. north and 684 ft. east from the SW corner of section 20, T. 1 N., R. 8 W.
29	1203.65	Quarter section cor. for sec's 4 & 5, T. 1 N., R. 8 W., monumented with a 1 in. iron post 0.6 ft. above ground surface, firmly set with the GLO brass cap properly mkd.	404	1215.16	Set 1/2 x 18 ins. rebar flush with ground surface, located approximately 1418 ft. north and 2933 ft. east from the SW corner of section 16, T. 2 N., R. 8 W.	436	1160.91	Set 1/2 x 18 ins. rebar flush with ground surface and adjacent to east way located approximately 370 ft. north and 4630 ft. west from the SE corner of section 4, T. 1 N., R. 8 W.
30	1249.42	Section cor. for sec's 3, 4, 9 & 10, T. 1 N., R. 8 W., monumented with a 2 in. iron post 0.8 ft. above ground surface, firmly set with the GLO brass cap properly mkd.	405	1192.53	Set 1/2 x 18 ins. rebar flush with ground surface located approximately 80 ft. north and 150 ft. east from the SW corner of section 16, T. 2 N., R. 8 W.	437	1126.24	Set 1/2 x 18 ins. rebar flush with ground surface located approximately 1425 ft. north and 2725 ft. east from the SW corner of section 20, T. 1 N., R. 8 W.
31	1095.05	Section cor. for sec's 17, 18, 19 & 20, T. 1 N., R. 8 W., monumented with a 2 in. iron post 0.6 ft. above ground surface, firmly set with the GLO brass cap properly mkd.	406	1187.67	Set 60d nail flush with ground surface, located approximately 640 ft. south and 1020 ft. west from the NE corner of section 28, T. 2 N., R. 8 W.	438	1079.07	Set 1/2 x 18 ins. rebar flush with ground surface located approximately 1326 ft. south and 1302 ft. east from the NW corner of section 29, T. 1 N., R. 8 W.
32	1099.06	Quarter section cor. for sec's 17 & 18, T. 1 N., R. 8 W., monumented with a 1 in. iron post 1.0 ft. above ground surface, firmly set with the GLO brass cap properly mkd.	407	1178.96	Set 60d nail flush with ground surface, located approximately 2750 ft. west and 400 ft. north from the NE corner of section 34, T. 2 N., R. 8 W.	439	1196.67	Set 1/2 x 18 ins. rebar flush with ground surface, next to Sta Marker 10+00 on top of Saddleback FRS, located approximately 200 ft. north and 4130 ft. west from the SE corner of section 34, T. 2 N., R. 8 W.
221	1181.83	Bench Mark, monumented with a FDCM brass cap in concrete, flush with ground surface mkd. Sta. 1969.00 ELEV. 1179.52.	408	1184.32	Set 60d nail flush with ground surface, located approximately 1257 ft. south and 220 ft. west from the NW corner of section 35, T. 2 N., R. 8 W.	441	1155.48	Set 1/2 x 18 ins. rebar 0.7 ft. above ground surface, located approximately 1330 ft. north and 2584 ft. east from the SW corner of section 20, T. 1 N., R. 8 W.
222	1166.04	Bench Mark, monumented with a FDCM brass cap in concrete, flush with ground surface mkd. Sta. 50+00 ELEV. 1163.83.	409	1213.94	Set PK nail in Courthouse Road flush with asphalt paving near the unknown position of the SW corner of section 35, T. 2 N., R. 8 W.	C-16	1201.65	Bench Mark, monumented with a USDA - SCS brass cap in concrete headwall of drop str., mkd. "C-16 1+84", at Sta. 173+41.
223	1166.42	Bench Mark, monumented with a FDCM brass cap in concrete, flush with ground surface mkd. Sta. 55+00 ELEV. 1164.21.	410	1206.77	Set 60d nail flush with ground surface located approximately 3021 ft. south and 3950 ft. east from the NW corner of section 35, T. 2 N., R. 8 W.	A-35	1193.97	Bench Mark monumented with a FDCM brass cap in concrete, 0.2 ft. below ground surface, mkd. "A-3", located Lt. of Sta. 30+00.
224	1150.75	Bench Mark, monumented with a FDCM brass cap in concrete, flush with ground surface mkd. Sta. 115+94.68 ELEV. 1148.47.	411	1196.23	Set 1/2 x 18 ins. rebar flush with ground surface located approximately 510 ft. south and 3290 ft. east from the NW corner of section 35, T. 2 N., R. 8 W.	A-45	1195.13	Bench Mark monumented with a FDCM brass cap in concrete, 0.2 ft. below ground surface, mkd. "A-4", located Lt. of Sta. 40+00.
225	1150.01	Bench Mark, monumented with a FDCM brass cap in concrete, flush with ground surface mkd. Sta. 120+00 ELEV. 1147.71.	412	1212.88	Set 60d nail flush with ground surface, located approximately 100 ft. south and 1458 west from the NE corner of section 27, T. 2 N., R. 8 W.	A-55	1195.33	Bench Mark monumented with a FDCM brass cap in concrete, flush with ground surface, mkd. "A-5", located Lt. of Sta. 50+00.
226	1149.94	Bench Mark, monumented with a FDCM brass cap in concrete, 0.2 ft. above ground surface mkd. Sta. 125+00.00 ELEV. 1147.64.	413	1192.73	Set 60d nail flush with ground surface located approximately 3784 ft. north and 200 ft. west from the SE corner of section 4, T. 1 N., R. 8 W.	A-65	1194.84	Bench Mark monumented with a FDCM brass cap in concrete, 0.3 ft. below ground surface, mkd. "A-6", located Lt. of Sta. 60+00.
227	1137.47	Bench Mark, monumented with a FDCM brass cap in concrete, flush with ground surface mkd. Sta. 159+47.27 ELEV. 1135.14.	414	1160.99	Set PK nail in Courthouse Road flush with asphalt paving located approximately 1170 ft. west from the NE corner of section 4, T. 1 N., R. 8 W.	A-75	1195.03	Bench Mark monumented with a FDCM brass cap in concrete, 0.5 ft. below ground surface, mkd. "A-7", located Lt. of Sta. 70+00.
228	1127.94	Bench Mark, monumented with a FDCM brass cap in concrete, flush with ground surface mkd. Sta. 190+00.00 ELEV. 1125.68.	418	1175.95	Set 1/2 x 18 ins. rebar flush with ground surface located approximately 175 ft. north and 3780 ft. west from the SE corner of section 4, T. 1 N., R. 8 W.	A-85	1194.68	Bench Mark monumented with a FDCM brass cap in concrete, 0.4 ft. below ground surface, mkd. "A-8", located Lt. of Sta. 80+00.
229	1127.85	Bench Mark, monumented with a FDCM brass cap in concrete, 0.2 ft. above ground surface mkd. Sta. 195+00.00 ELEV. 1125.56.	419	1123.70	Set 1/2 x 18 ins. rebar flush with ground surface located approximately 3840 ft. north and 2620 ft. east from the SW corner of section 17, T. 1 N., R. 8 W.	A-115	1195.20	Bench Mark monumented with a FDCM brass cap in concrete, 0.3 ft. below ground surface, mkd. "A-11", located Lt. of Sta. 110+00.
230	1126.99	Bench Mark, monumented with a FDCM brass cap in concrete, 0.2 ft. above ground surface mkd. Sta. 202+74.10 ELEV. 1124.71.	420	1120.04	Set 1/2 x 18 ins. rebar flush with ground surface located approximately 1810 ft. north and 3620 ft. east from the SW corner of section 20, T. 1 N., R. 8 W.	A-125	1195.48	Bench Mark monumented with a FDCM brass cap in concrete, 0.5 ft. below ground surface, mkd. "A-12", located Lt. of Sta. 120+00.
231	1126.12	Bench Mark, monumented with a FDCM brass cap in concrete, flush with ground surface mkd. Sta. 210+00.00 ELEV. 1123.86.	421	1080.69	Set 1/2 x 18 ins. rebar flush with ground surface located approximately 770 ft. north and 390 ft. east from the SW corner of section 20, T. 1 N., R. 8 W.	A-135	1195.03	Bench Mark monumented with a FDCM brass cap in concrete, 0.8 ft. below ground surface, mkd. "A-13", located Lt. of Sta. 130+00.
232	1123.78	Bench Mark, monumented with a FDCM brass cap in concrete, flush with ground surface mkd. Sta. 215+00.00 ELEV. 1121.53.	422	1072.02	Set 60d nail flush with ground surface located approximately 3903 ft. south and 2180 ft. east from the NW corner of section 29, T. 1 N., R. 8 W.	A-145	1195.04	Bench Mark monumented with a FDCM brass cap in concrete, 0.8 ft. below ground surface, mkd. "A-14", located Lt. of Sta. 140+00.
233	1124.55	Bench Mark, monumented with a FDCM brass cap in concrete, 0.4 ft. above ground surface mkd. Sta. 220+32.69 ELEV. 1122.27.	423	1120.51	Set 60d nail flush with ground surface located approximately 2811 ft. south and 5010 ft. east from the NW corner of section 29, T. 1 N., R. 8 W.	A-155	1195.48	Bench Mark monumented with a FDCM brass cap in concrete, 0.3 ft. below ground surface, mkd. "A-15", located Lt. of Sta. 150+00.
234	1106.12	Bench Mark, monumented with a FDCM brass cap in concrete, flush with ground surface mkd. Sta. 245+00.00 ELEV. 1103.79.	424	1092.45	Set 1/2 x 18 ins. rebar flush with ground surface located approximately 1350 ft. south and 2530 ft. east from the NW corner of section 30, T. 1 N., R. 8 W.	A-165	1195.17	Bench Mark monumented with a FDCM brass cap in concrete, 0.3 ft. below ground surface, mkd. "A-16", located Lt. of Sta. 160+00.
267	1183.87	Bench Mark, chiseled + in headwall of 3 - 10 x 6 (w x h) concrete box culvert under Courthouse Road located at Sta. 9+93.	425	1081.88	Set 1/2 x 18 ins. rebar flush with ground surface located approximately 1500 ft. south and 2530 ft. east from the NW corner of section 30, T. 1 N., R. 8 W.	A-175	1194.98	Bench Mark monumented with a FDCM brass cap in concrete, 0.6 ft. below ground surface, mkd. "A-17", located Lt. of Sta. 170+00.
271	1130.17	Bench Mark, monumented with a FDCM brass cap in concrete, flush with ground surface mkd. Sta. 185+00.00 ELEV. 1127.84.	426	1061.92	Set 1/2 x 18 ins. rebar flush with ground surface located approximately 1250 ft. south and 100 ft. east from the NW corner of section 32, T. 1 N., R. 8 W.	A-195	1196.80	Bench Mark monumented with a FDCM brass cap in concrete, flush with ground surface, mkd. "A-19", located Lt. of Sta. 190+00.
272	1144.43	Bench Mark, monumented with a FDCM brass cap in concrete, flush with ground surface mkd. Sta. 144+82.00 ELEV. 1142.14.	427	1068.29	Set 1/2 x 18 ins. rebar flush with ground surface located approximately 630 ft. south and 1850 ft. east from the NW corner of section 32, T. 1 N., R. 8 W.	A-215	1195.99	Bench Mark monumented with a FDCM brass cap in concrete, flush with ground surface, mkd. "A-21", located Lt. of Sta. 210+00.
273	1217.42	Bench Mark, monumented with a NGS stainless steel rod in standard underground container, 0.2 ft. below ground surface, mkd. "0476 1981" located approximately 100 ft. north and 200 ft. west from the SE corner of section 22, T. 2 N., R. 8 W.	428	1117.56	Set 60d nail flush with ground surface located approximately 1250 ft. north and 2610 ft. east from the SW corner of section 17, T. 1 N., R. 8 W.	A-225	1196.27	Bench Mark monumented with a FDCM brass cap in concrete, flush with ground surface, mkd. "A-22", located Lt. of Sta. 220+00.
274	1216.31	Bench Mark, monumented with a USGS brass cap in concrete, 0.2 ft. below ground surface mkd. Sta. 263 1947' located approximately 50 ft. south and 200 ft. east from the NW corner of section 26, T. 2 N., R. 8 W.				A-235	1196.48	Bench Mark monumented with a FDCM brass cap in concrete, flush with ground surface, mkd. "A-23", located Lt. of Sta. 230+00.
		Bench Mark, monumented with a USGS brass cap in concrete, 0.3 ft. above ground surface mkd. Sta. 263 1947' located approximately 2300 ft. north and 3000 ft. east from the SW corner of section 26, T. 2 N., R. 8 W.				A-245	1195.94	Bench Mark monumented with a FDCM brass cap in concrete, 0.7 ft. below ground surface, mkd. "A-24", located Lt. of Sta. 240+00.
		Reference point, monumented with a FDCM brass cap in concrete, flush with ground surface, mkd. Sta. 18+83.00.				A-255	1195.98	Bench Mark monumented with a FDCM brass cap in concrete, 0.4 ft. below ground surface, mkd. "A-25", located Lt. of Sta. 250+00.
		Reference point, monumented with a FDCM brass cap in concrete, flush with ground surface, mkd. Sta. 85+00.00.				A-265	1195.90	Bench Mark monumented with a FDCM brass cap in concrete, 0.3 ft. below ground surface, mkd. "A-26", located Lt. of Sta. 260+00.
277	1181.58	Reference point, monumented with a FDCM brass cap in concrete, flush with ground surface, mkd. Sta. 85+00.00.				A-275	1196.57	Bench Mark monumented with a FDCM brass cap in concrete, 0.2 ft. above ground surface, mkd. "A-27", located Lt. of Sta. 270+00.

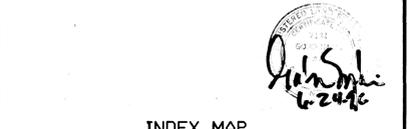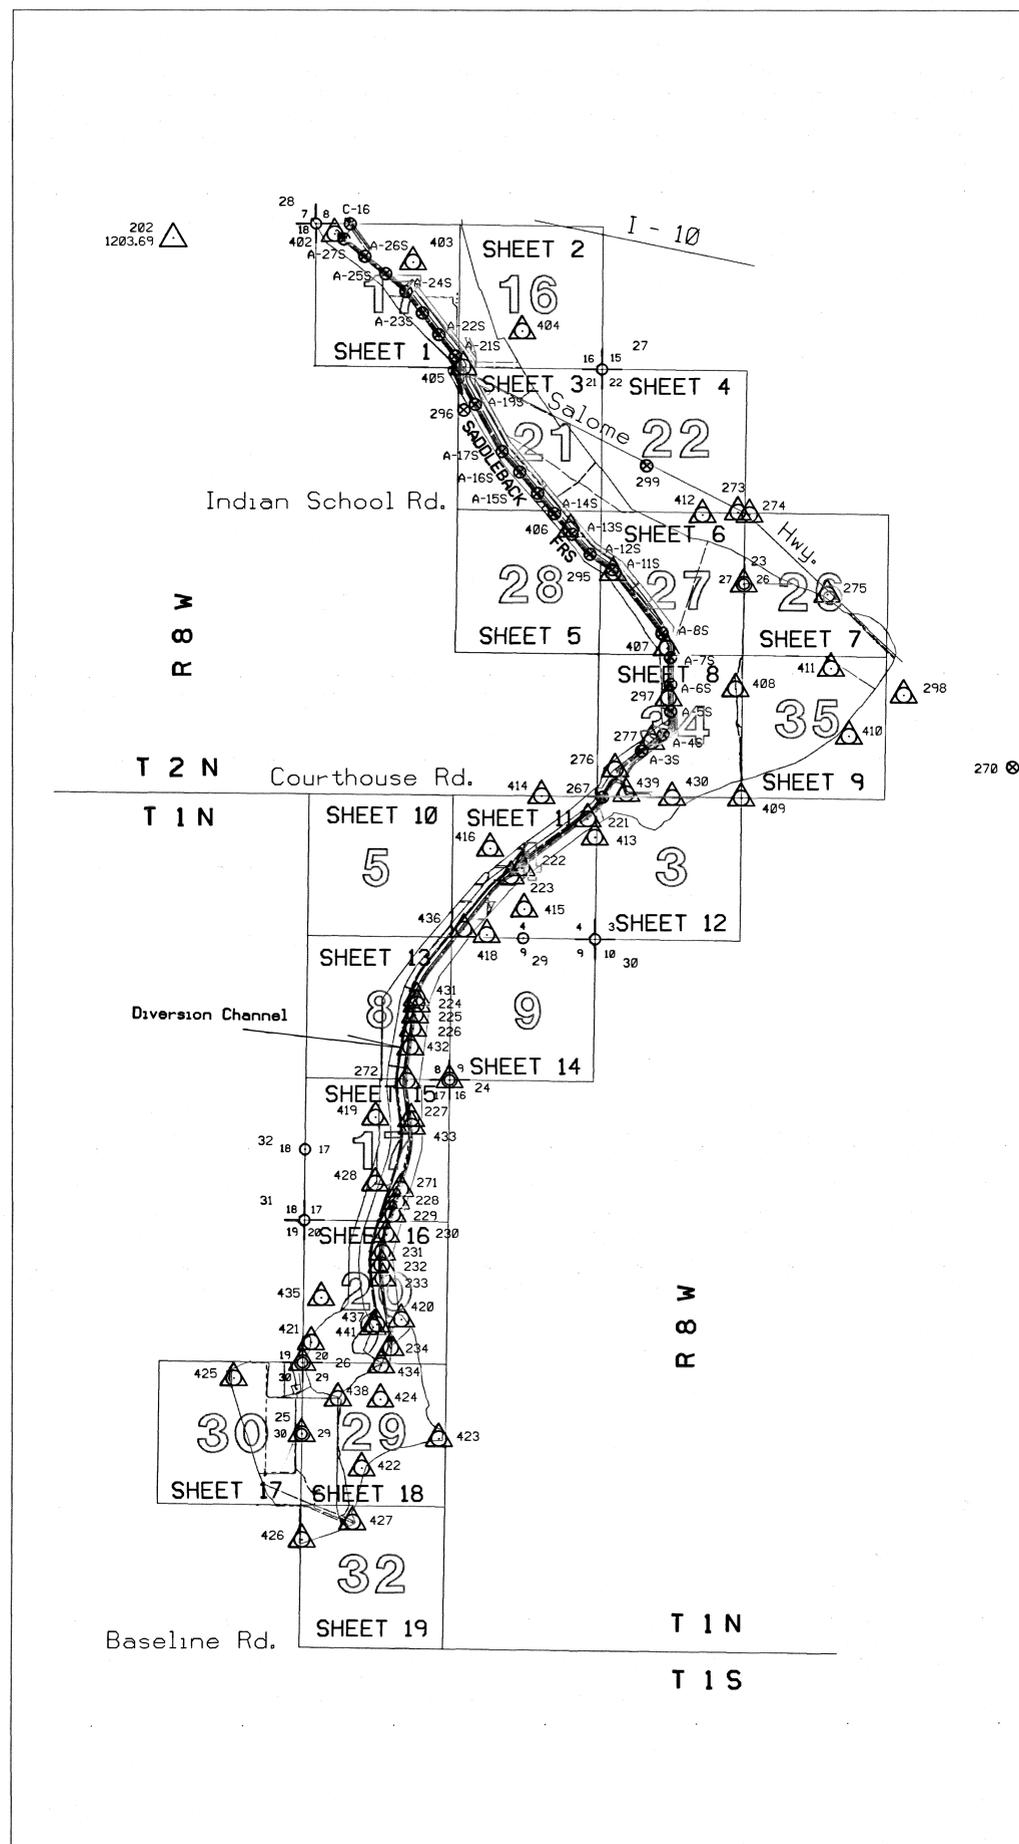

INDEX MAP

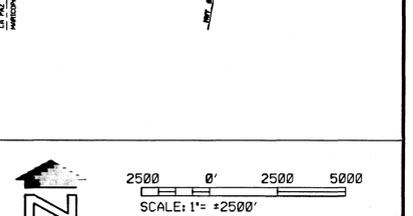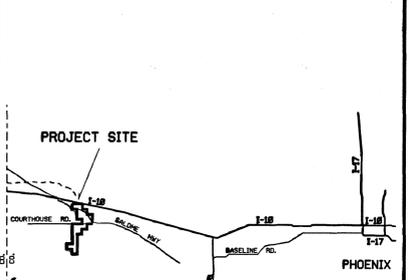

McLAIN AERIAL, INC.

DESIGN	BY	DATE	FLOOD CONTROL DISTRICT
DESIGN CHK.	-	-	OF MARICOPA COUNTY
PLANS	-	-	RECOMMENDED BY: DATE
PLANS CHK.	-	-	APPROVED BY: DATE
SUBMITTED BY:	-	-	CHEF ENGINEER AND GENERAL MANAGER
			SHEET INDEX

CENTRAL FILES
310
SADDLEBACK FRS & DIVERSION CHANNEL
ELEVATION CAPACITY CURVE AERIAL
TOPO'S BY McLain
FCD 93-51
McLAIN AERIAL, INC.
AERIAL MAPPING & SURVEYING

**FLOOD CONTROL DISTRICT
OF MARICOPA COUNTY**
**SADDLEBACK
FRS & DIVERSION CHANNEL**
F.C.D. CONTRACT NO. FCD 93-51

LEGEND

100-YR FLOODPLAIN BOUNDARY	---
FLOODWAY BOUNDARY	---
HYDRAULIC BASE LINE WITH RIVER MILE	M12.0 --- M13.0
CROSS SECTION	A FP=100 Yr WSE FW=Floodway WSE
ELEVATION REFERENCE MARK	ERM3 X
BASE FLOOD ELEVATIONS	1221
ZONE DESIGNATIONS	ZONE AE
CORPORATE LIMITS	Corporate Limits
COUNTY, PARISH, STATE OR INTERNATIONAL BOUNDARY	County Boundary



PRIMARY CONTROL POINTS

NOTE: ALL ELEVATIONS ARE BASED ON NAVD 88 (NORTH AMERICAN VERTICAL DATUM 1988)

I.D. NO.	ELEV. (FT)	DESCRIPTION/LOCATION
28	1206.19	Section cor. for sec's T. 8, 17 & 18, T. 2 N., R. 8 W., monumented with a 2 in. iron post 0.8 ft. above ground surface. firmly set with the GLO brass cap properly mkd.
402	1198.47	Set 60d nail flush with ground surface located approximately 377 ft. south and 682 ft. east from the NW corner of section 17, T. 2 N., R. 8 W..
403	1192.35	Set 1/2 x 18 in. rebar flush with ground surface, located approximately 1423 ft. south and 3566 ft. east from the NW corner of section 17, T. 2 N., R. 8 W..
405	1192.53	Set 1/2 x 18 in. rebar flush with ground surface located approximately 80 ft. north and 150 ft. east from the SW corner of section 16, T. 2 N., R. 8 W..
A-215	1195.99	Bench Mark monumented with a FDCM brass cap in concrete, flush with ground surface, mkd. "A-21", located Lt. of Sta. 210+00.
A-225	1196.27	Bench Mark monumented with a FDCM brass cap in concrete, flush with ground surface, mkd. "A-22", located Lt. of Sta. 220+00.
A-235	1196.48	Bench Mark monumented with a FDCM brass cap in concrete, flush with ground surface, mkd. "A-23", located Lt. of Sta. 230+00.
A-245	1195.94	Bench Mark monumented with a FDCM brass cap in concrete, 0.7 ft. below ground surface, mkd. "A-24", located Lt. of Sta. 240+00.
A-255	1195.98	Bench Mark monumented with a FDCM brass cap in concrete, 0.4 ft. below ground surface, mkd. "A-25", located Lt. of Sta. 250+00.
A-265	1195.90	Bench Mark monumented with a FDCM brass cap in concrete, 0.3 ft. below ground surface, mkd. "A-26", located Lt. of Sta. 260+00.
A-275	1196.57	Bench Mark monumented with a FDCM brass cap in concrete, 0.2 ft. above ground surface, mkd. "A-27", located Lt. of Sta. 270+00.
C-16	1201.65	Bench Mark monumented with a USDA - SCS brass cap in concrete headwall of drop str., mkd. "C-16 1-84", of Sta. 173+11.

INDEX MAP

Map Sheet 1 represents Section 17, T2N, R8W

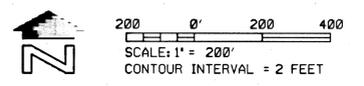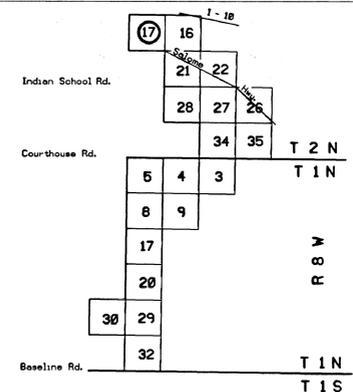

McLAIN AERIAL, INC.

DESIGN	BY	DATE	FLOOD CONTROL DISTRICT
DESIGN CHK.	-	-	OF MARICOPA COUNTY
PLANS	-	-	RECOMMENDED BY: _____ DATE: _____
PLANS CHK.	-	-	APPROVED BY: _____ DATE: _____
SUBMITTED BY:	_____		CHIEF ENGINEER AND GENERAL MANAGER
DATE:	_____	SHEET	1 OF 19



**FLOOD CONTROL DISTRICT
OF MARICOPA COUNTY**

**SADDLEBACK
FRS & DIVERSION CHANNEL
F.C.D. CONTRACT NO. FCD 93-51**

LEGEND

100-YR FLOODPLAIN BOUNDARY	---
FLOODWAY BOUNDARY	---
HYDRAULIC BASE LINE WITH RIVER MILE	M12.0 --- M13.0
CROSS SECTION	(A) FP=100 Yr WSE (A) FW=Floodway WSE
ELEVATION REFERENCE MARK	ERM3 X
BASE FLOOD ELEVATIONS	~1221~
ZONE DESIGNATIONS	ZONE AE
CORPORATE LIMITS	Corporate Limits
COUNTY, PARISH, STATE OR INTERNATIONAL BOUNDARY	County Boundary



PRIMARY CONTROL POINTS

NOTE: ALL ELEVATIONS ARE BASED ON NAVD 83 (NORTH AMERICAN VERTICAL DATUM 1988)

I.D. NO.	ELEV. (FT)	DESCRIPTION/LOCATION
27	1235.87	Section cor. for sec's 15, 16, 21 & 22; T. 2 N., R. 8 W.; monumented with a 2 in. iron post 0.5 ft. above ground surface, firmly set with the G.D. brass cap properly mtd.
404	1215.16	Set 1/2 x 18 in. rebar flush with ground surface located approximately 1418 ft. north and 2933 ft. east from the SW corner of section 16, T. 2 N., R. 8 W..
405	1192.53	Set 1/2 x 18 in. rebar flush with ground surface located approximately 80 ft. north and 150 ft. east from the SW corner of section 16, T. 2 N., R. 8 W..
A-215	1195.99	Bench Mark monumented with a F.C.M.C. brass cap in concrete, flush with ground surface, mtd. "A-215", located Lt. of Sta. 210+00.


INDEX MAP

Map Sheet 2 represents Section 16, T2N, R8W

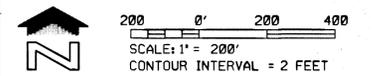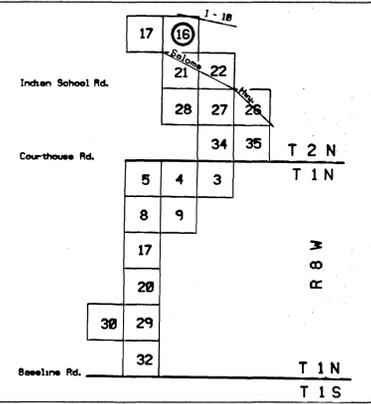

McLAIN AERIAL, INC.

DESIGN	BY	DATE	FLOOD CONTROL DISTRICT OF MARICOPA COUNTY
DESIGN CHK.	-	-	RECOMMENDED BY: DATE
PLANS	-	-	APPROVED BY: DATE
PLANS CHK.	-	-	CHEF ENGINEER AND GENERAL MANAGER
SUBMITTED BY:	DATE	SHEET	2 OF 19

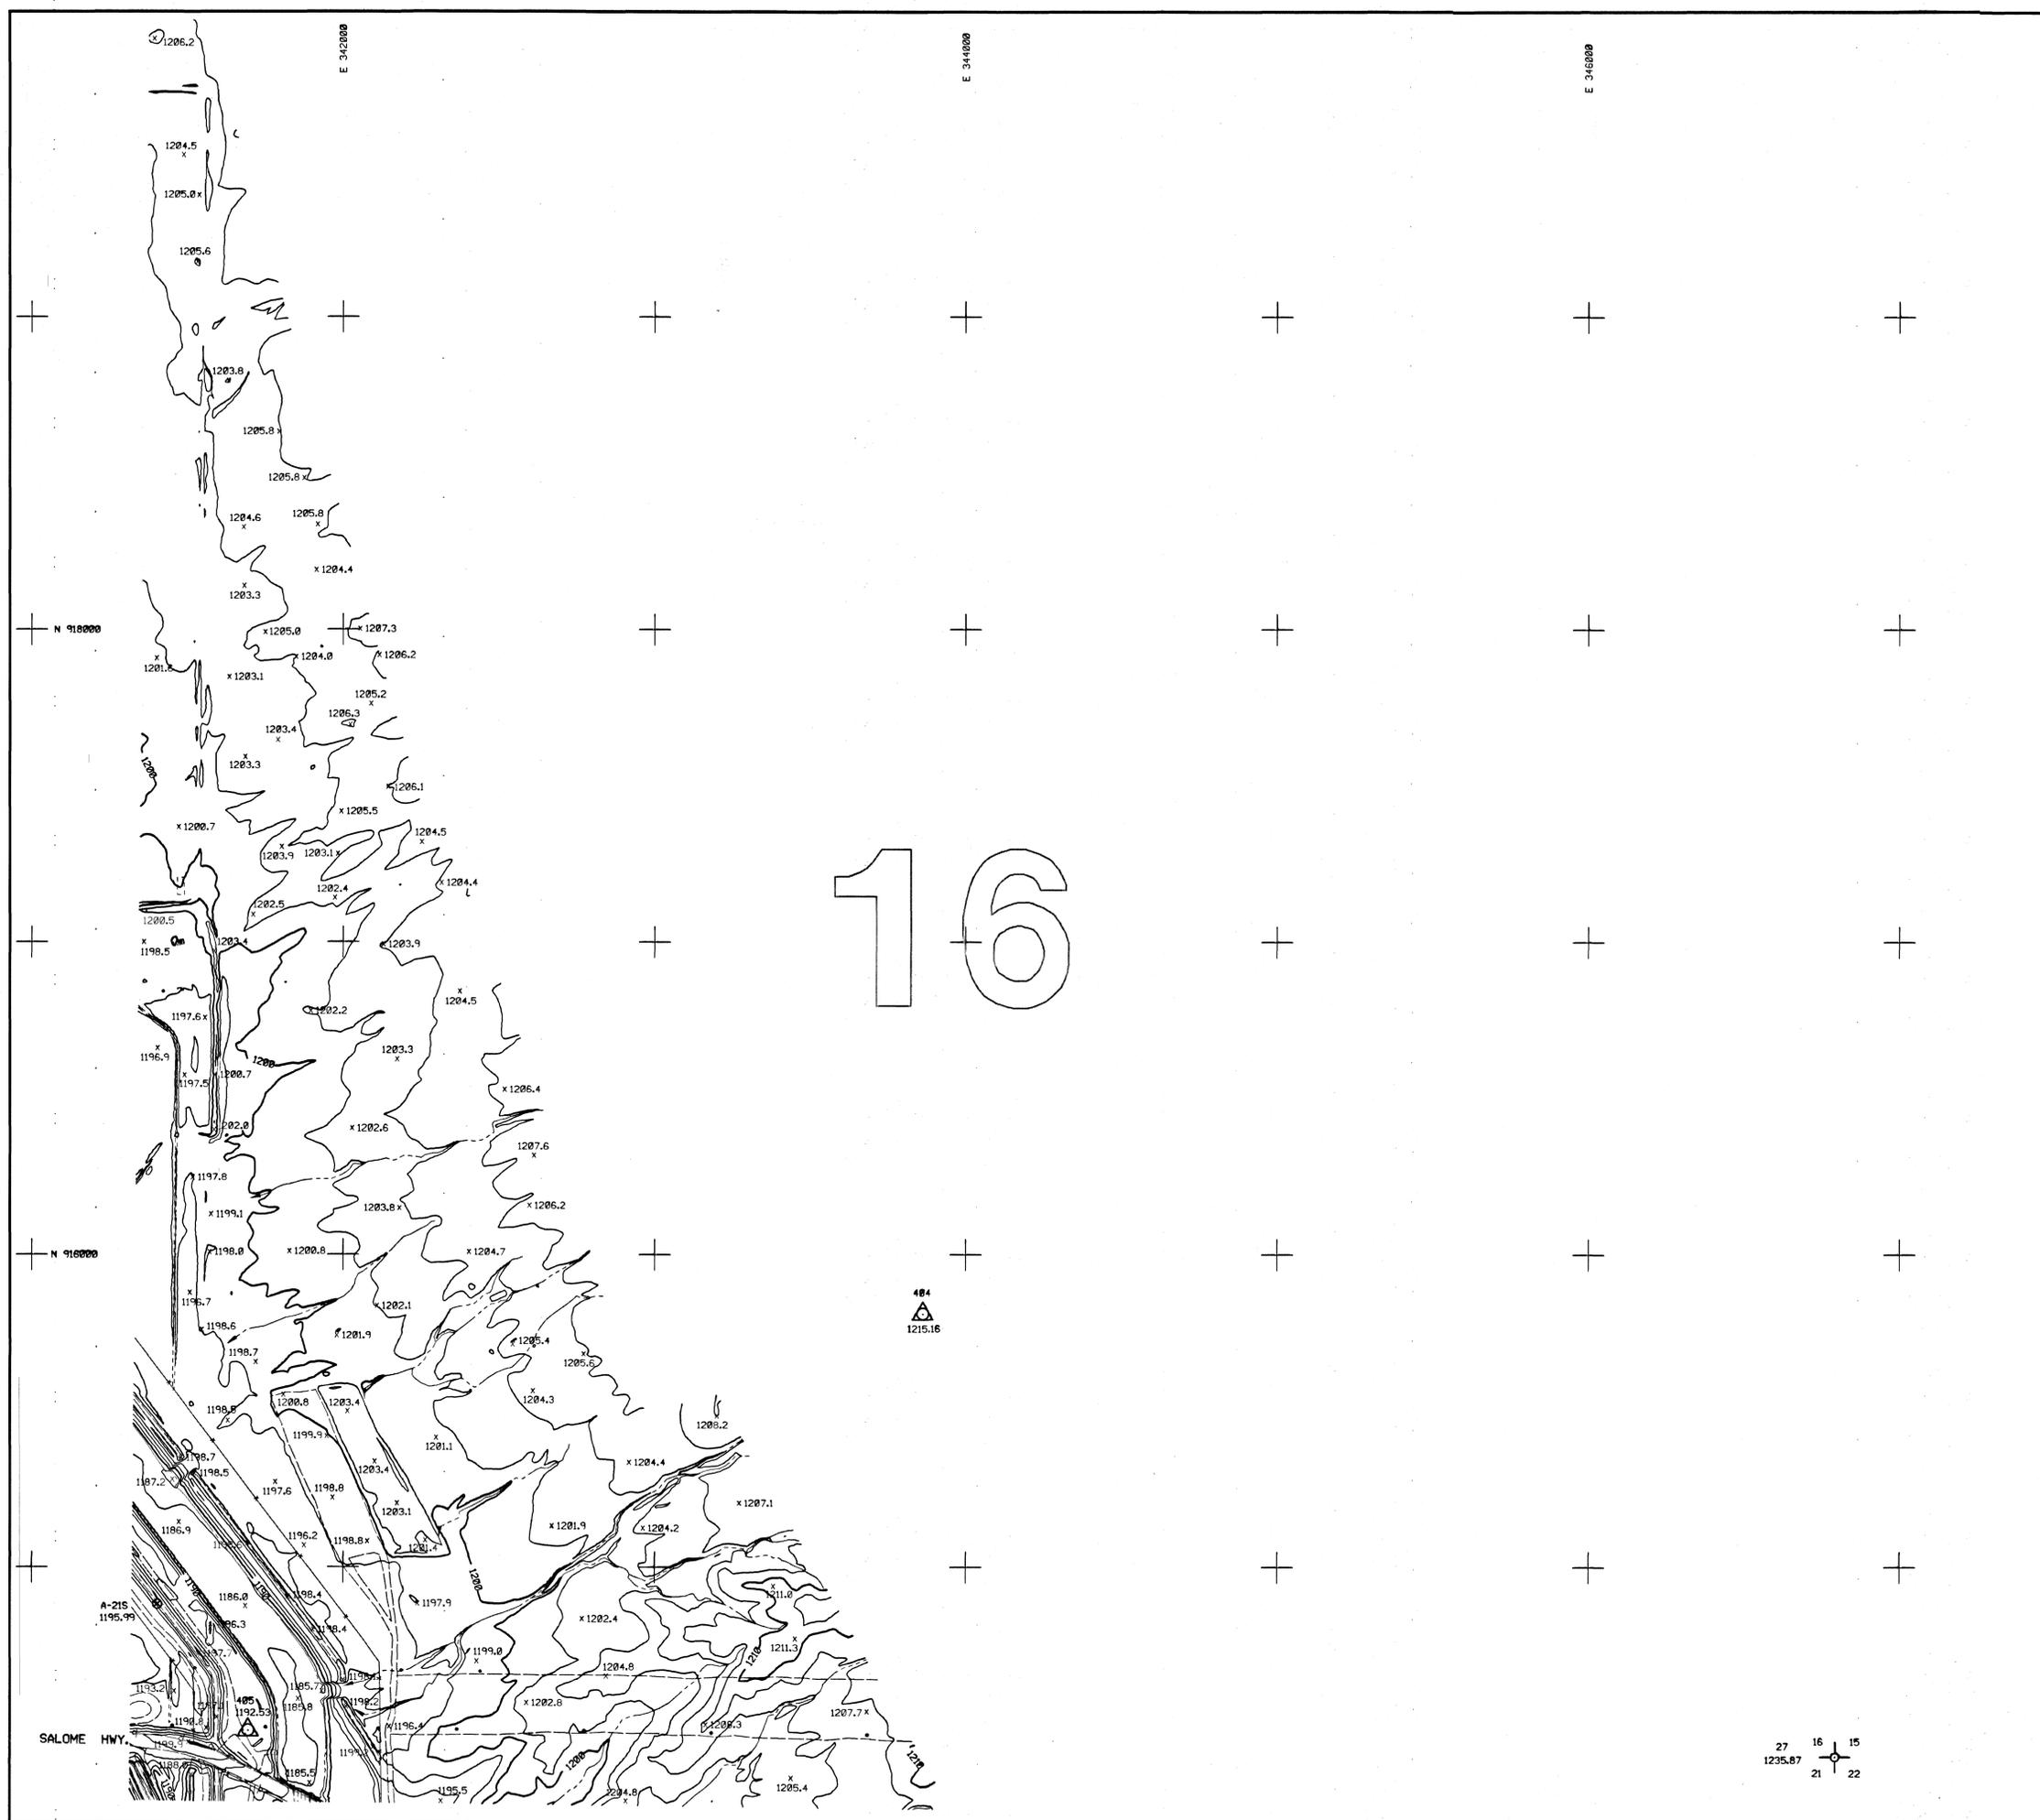

McLAIN AERIAL, INC. AERIAL MAPPING & SURVEYING PHOTO DATE 3-30-96. THIS MAP WAS PREPARED BY PHOTOGAMMETRIC METHODS TO NATIONAL MAP ACCURACY STANDARDS 1"=200' HORIZONTAL SCALE AND 2" CONTOUR INTERVALS AND BASED ON GROUND CONTROL SURVEY DATA PROVIDED BY McLain Aerial, Inc.

ADJ. 10/88 REV. DEC. 18, 1991

**FLOOD CONTROL DISTRICT
OF MARICOPA COUNTY**

**SADDLEBACK
FRS & DIVERSION CHANNEL
F.C.D. CONTRACT NO. FCD 93-51**

LEGEND

100-YR FLOODPLAIN BOUNDARY	---
FLOODWAY BOUNDARY	---
HYDRAULIC BASE LINE WITH RIVER MILE	M12.0 M13.0
CROSS SECTION	A FP=100 Yr WSE A FW=Floodway WSE
ELEVATION REFERENCE MARK	ERM3 X
BASE FLOOD ELEVATIONS	1221
ZONE DESIGNATIONS	ZONE AE
CORPORATE LIMITS	Corporate Limits
COUNTY, PARISH, STATE OR INTERNATIONAL BOUNDARY	County Boundary

PRIMARY CONTROL POINTS



NOTE: ALL ELEVATIONS ARE BASED ON NAVD 88 (NORTH AMERICAN VERTICAL DATUM 1988)

I.D. NO.	ELEV. (FT)	DESCRIPTION/LOCATION
27	1235.87	Section cor. for sec's 15, 16, 21 & 22; T. 2 N., R. 8 W., monumented with a 2 ins. iron post 0.5 ft. above ground surface, firmly set with the G.D. brass cap properly mkd.
296	1190.88	Bench Mark monumented with a USGS brass cap in concrete, 0.4 ft. above ground surface mkd. "C13 1927" located approximately 1600 ft. south and 200 ft. east from the NW corner of section 21, T. 2 N., R. 8 W..
405	1192.53	Set 1/2 x 18 ins. rebar flush with ground surface located approximately 80 ft. north and 150 ft. east from the SW corner of section 16, T. 2 N., R. 8 W..
A-145	1195.04	Bench Mark monumented with a FCDMC brass cap in concrete, 0.8 ft. below ground surface, mkd. "A-14", located Lt. of Sta. 140+00.
A-155	1195.48	Bench Mark monumented with a FCDMC brass cap in concrete, 0.3 ft. below ground surface, mkd. "A-15", located Lt. of Sta. 150+00.
A-165	1195.17	Bench Mark monumented with a FCDMC brass cap in concrete, 0.5 ft. below ground surface, mkd. "A-16", located Lt. of Sta. 160+00.
A-175	1194.98	Bench Mark monumented with a FCDMC brass cap in concrete, 0.6 ft. below ground surface, mkd. "A-17", located Lt. of Sta. 170+00.
A-195	1196.80	Bench Mark monumented with a FCDMC brass cap in concrete, flush with ground surface, mkd. "A-19", located Lt. of Sta. 190+00.




INDEX MAP

Map Sheet 3 represents Section 21, T2N, R8W

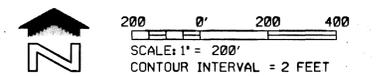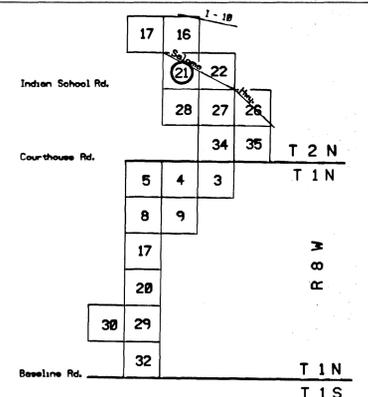

McLAIN AERIAL, INC.

DESIGN	BY	DATE	FLOOD CONTROL DISTRICT OF MARICOPA COUNTY
DESIGN CHK.	-	-	RECOMMENDED BY: DATE
PLANS	-	-	APPROVED BY: DATE
PLANS CHK.	-	-	CHEF ENGINEER AND GENERAL MANAGER
SUBMITTED BY:	DATE:	SHEET	3 of 19

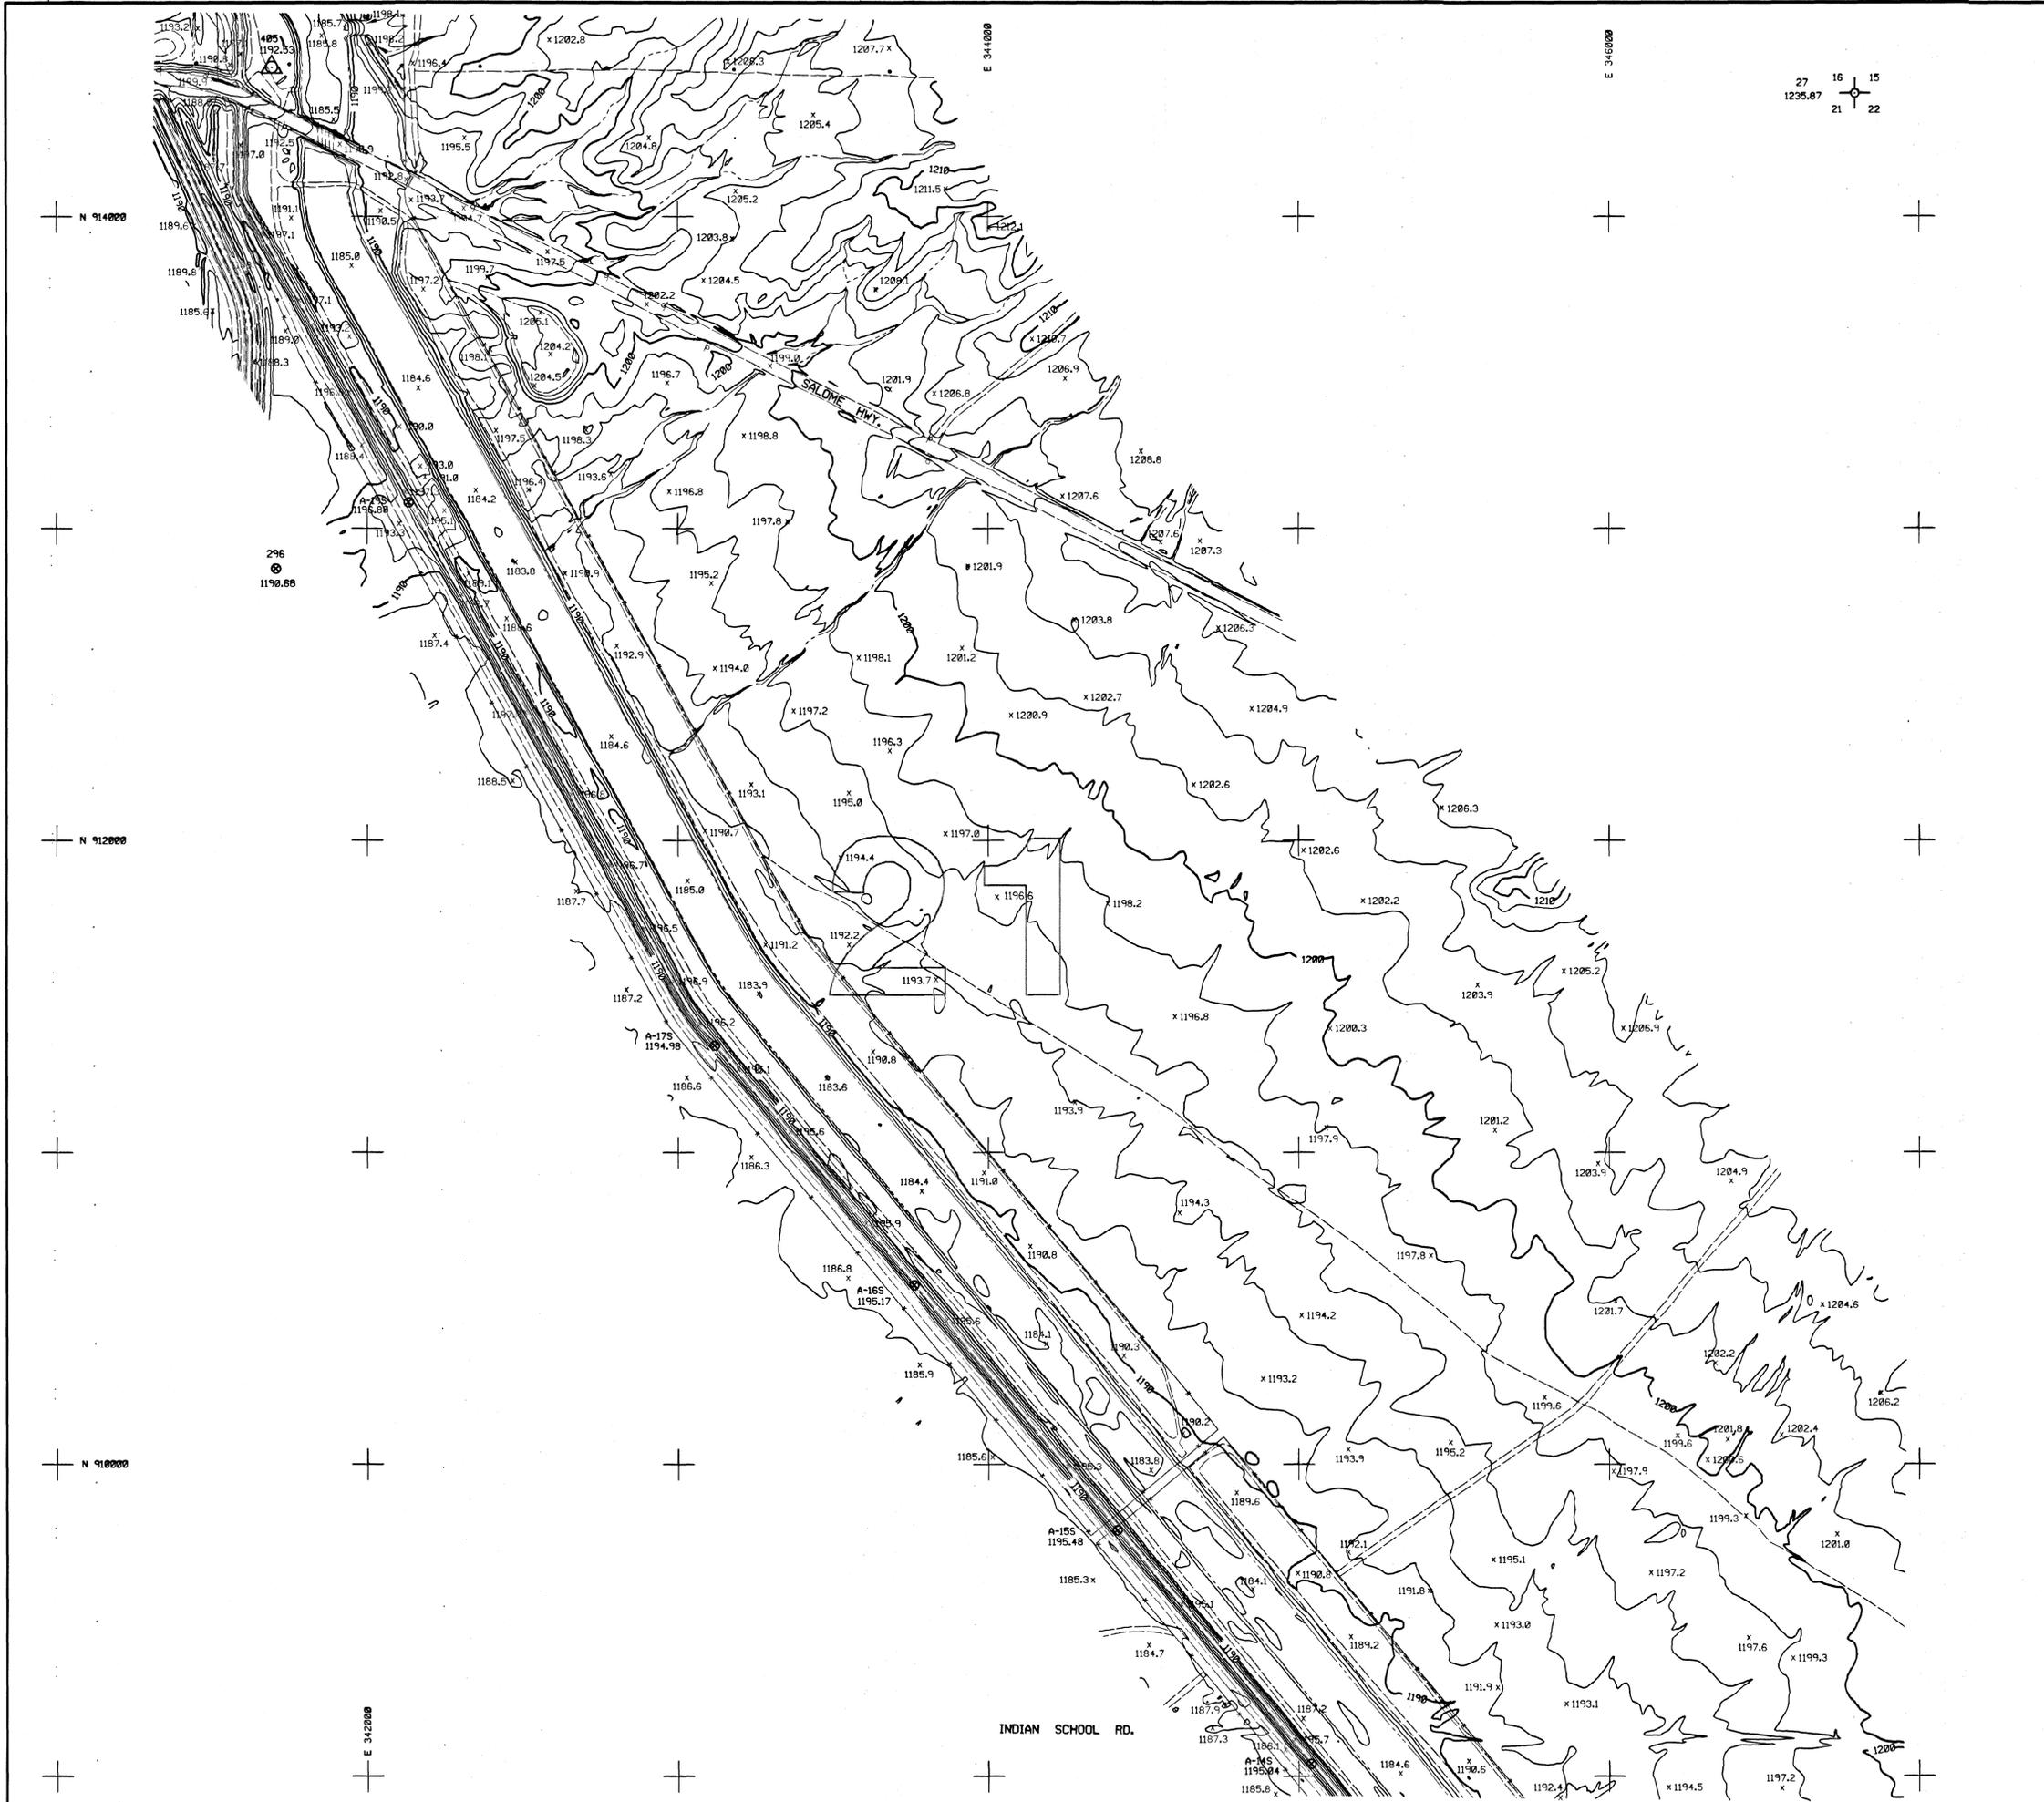

McLAIN AERIAL, INC.
AERIAL MAPPING & SURVEYING
PHOTO DATE 3-30-96

THIS MAP WAS PREPARED BY PHOTOGRAMMETRIC METHODS TO NATIONAL MAP ACCURACY STANDARDS
1"=200' HORIZONTAL SCALE AND 2" CONTOUR INTERVALS AND BASED ON GROUND CONTROL SURVEY
DATA PROVIDED BY McLAIN AERIAL, INC.

SECTION 21
T 2 N, R 8 W

ADJLMB REV. DEC. 18, 1991

27 16 15
1235.87 21 22

FLOOD CONTROL DISTRICT OF MARICOPA COUNTY

**SADDLEBACK
FRS & DIVERSION CHANNEL
F.C.D. CONTRACT NO. FCD 93-51**

LEGEND

100-YR FLOODPLAIN BOUNDARY	---
FLOODWAY BOUNDARY	---
HYDRAULIC BASE LINE WITH RIVER MILE	M12.0 --- M13.0
CROSS SECTION	A FP=100 Yr. WSE A FW=Floodway WSE
ELEVATION REFERENCE MARK	ERM3 X
BASE FLOOD ELEVATIONS	---1221---
ZONE DESIGNATIONS	ZONE AE
CORPORATE LIMITS	Corporate Limits
COUNTY, PARISH, STATE OR INTERNATIONAL BOUNDARY	County Boundary

PRIMARY CONTROL POINTS

NOTE: ALL ELEVATIONS ARE BASED ON NAVD 88 (NORTH AMERICAN VERTICAL DATUM 1988)

I.D. NO.	ELEV. (FT.)	DESCRIPTION/LOCATION
27	1235.87	Section cor. for sec's 15, 16, 21 & 22, T. 2 N., R. 8 W., monumented with a 2 in. iron post 0.5 ft. above ground surface, firmly set with the G.D. brass cap properly mkd.
273	1217.42	Bench Mark, monumented with a NGS stainless steel rod in standard underground container, 0.2 ft. below ground surface mkd. "P476 1981" located approximately 100 ft. north and 200 ft. west from the SE corner of section 22, T. 2 N., R. 8 W..
274	1216.31	Bench Mark, monumented with a USCG&S brass cap in concrete, 0.2 ft. below ground surface mkd. "AGS 1941" located approximately 50 ft. south and 200 ft. east from the NW corner of section 26, T. 2 N., R. 8 W..
299	1218.70	Bench Mark, monumented with a NGS stainless steel rod in standard underground container, 0.2 ft. below ground surface mkd. "P476 1981" located approximately 1700 ft. north and 1700 ft. east from the SE corner of section 22, T. 2 N., R. 8 W..
412	1212.88	Set 60d nail flush with ground surface located approximately 100 ft. south and 1458 west from the NE corner of section 27, T. 2 N., R. 8 W..

22


N 912000

E 348000

E 352000

E 356000

299
1218.70

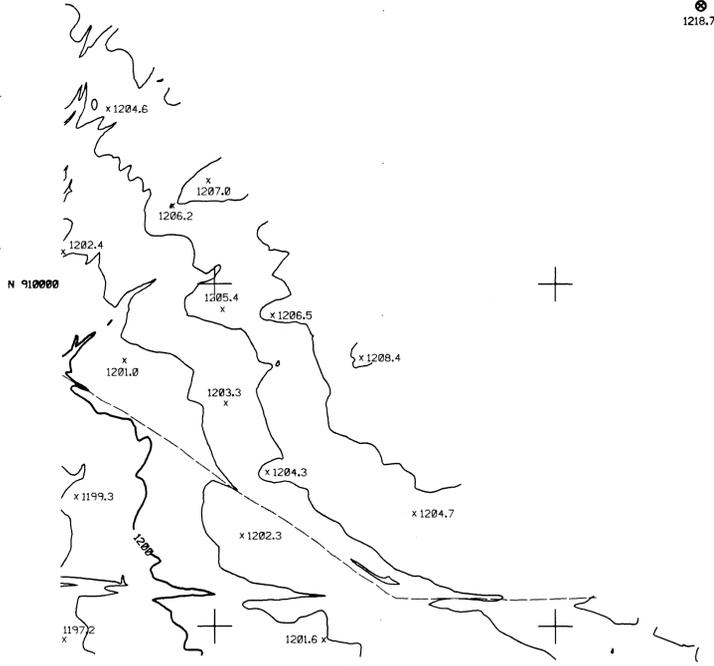

INDIAN SCHOOL RD.

412
1212.88



273
1217.42

274
1216.31



INDEX MAP

Map Sheet 4 represents Section 22, T2N, R8W

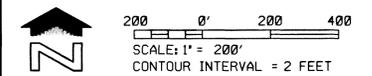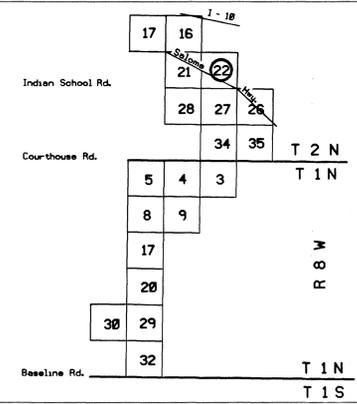

McLAIN AERIAL, INC.

DESIGN	BY	DATE	FLOOD CONTROL DISTRICT OF MARICOPA COUNTY
DESIGN CHK.	-	-	RECOMMENDED BY: DATE
PLANS	-	-	APPROVED BY: DATE
PLANS CHK.	-	-	CHIEF ENGINEER AND GENERAL MANAGER
SUBMITTED BY:	DATE:	SHEET	4 OF 19

MCLAIN AERIAL, INC. AERIAL MAPPING & SURVEYING PHOTO DATE 3-30-96. THIS MAP WAS PREPARED BY PHOTODIAGNOSTIC METHODS TO NATIONAL MAP ACCURACY STANDARDS 1"=200' HORIZONTAL SCALE AND 2' CONTOUR INTERVALS AND BASED ON GROUND CONTROL SURVEY DATA PROVIDED BY MCLAIN AERIAL, INC.

ADLMB REV. DEC. 18, 1991

**FLOOD CONTROL DISTRICT
OF MARICOPA COUNTY**

**SADDLEBACK
FRS & DIVERSION CHANNEL
F.C.D. CONTRACT NO. FCD 93-51**

LEGEND

100-YR FLOODPLAIN BOUNDARY	---
FLOODWAY BOUNDARY	---
HYDRAULIC BASE LINE WITH RIVER MILE	M12.0 --- M13.0
CROSS SECTION	A FP=100 Yr. WSE A FW=Floodway WSE
ELEVATION REFERENCE MARK	ERM3 X
BASE FLOOD ELEVATIONS	--- 1221 ---
ZONE DESIGNATIONS	--- ZONE AE ---
CORPORATE LIMITS	--- Corporate Limits ---
COUNTY, PARISH, STATE OR INTERNATIONAL BOUNDARY	--- County Boundary ---



PRIMARY CONTROL POINTS

NOTE: ALL ELEVATIONS ARE BASED ON NAVD 88 (NORTH AMERICAN VERTICAL DATUM 1988)

I.D. NO.	ELEV. (FT)	DESCRIPTION/LOCATION
23	1200.65	Quarter section cor. for sec's. 26 & 27, T. 2 N., R. 8 W., monumented with a 1 in. iron post 1.0 ft. above ground surface, firmly set with the G.D. brass cap properly mkd.
273	1217.42	Bench Mark, monumented with a NOS stainless steel rod in standard underground container 0.2 ft. below ground surface mkd. "P476 1981" located approximately 100 ft. north and 200 ft. west from the SE corner of section 22, T. 2 N., R. 8 W..
274	1216.31	Bench Mark, monumented with a USGAS brass cap in concrete, 0.2 ft. below ground surface mkd. "A263 1947" located approximately 50 ft. south and 200 ft. east from the NW corner of section 26, T. 2 N., R. 8 W..
295	1187.38	Reference point, monumented with FCDMC brass cap in concrete, flush with ground surface, mkd. Sta. 109+10.64.
407	1178.96	Set 60d nail flush with ground surface located approximately 2750 ft. west and 400 ft. north from the NE corner of section 34, T. 2 N., R. 8 W..
412	1212.88	Set 60d nail flush with ground surface located approximately 100 ft. south and 1458 west from the NE corner of section 27, T. 2 N., R. 8 W..
A-7S	1195.03	Bench Mark monumented with a FCDMC brass cap in concrete, 0.5 ft. below ground surface, mkd. "A-7", located Lt. of Sta. 70+00.
A-8S	1194.68	Bench Mark monumented with a FCDMC brass cap in concrete, 0.4 ft. below ground surface, mkd. "A-8", located Lt. of Sta. 80+00.
A-11S	1195.20	Bench Mark monumented with a FCDMC brass cap in concrete, 0.3 ft. below ground surface, mkd. "A-11", located Lt. of Sta. 110+00.


INDEX MAP

Map Sheet 6 represents Section 27, T2N, R8W

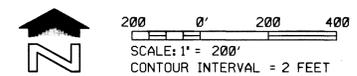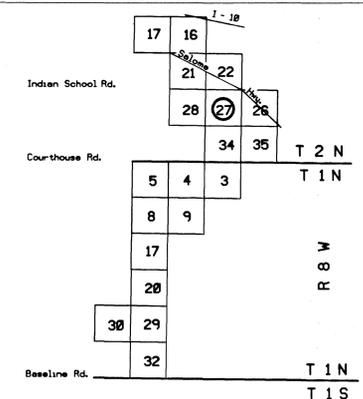

McLAIN AERIAL, INC.

DESIGN	BY	DATE	FLOOD CONTROL DISTRICT OF MARICOPA COUNTY
DESIGN CHK.	-	-	RECOMMENDED BY: DATE
PLANS	-	-	APPROVED BY: DATE
PLANS CHK.	-	-	CHIEF ENGINEER AND GENERAL MANAGER
SUBMITTED BY:	DATE:	SHEET	6 of 19

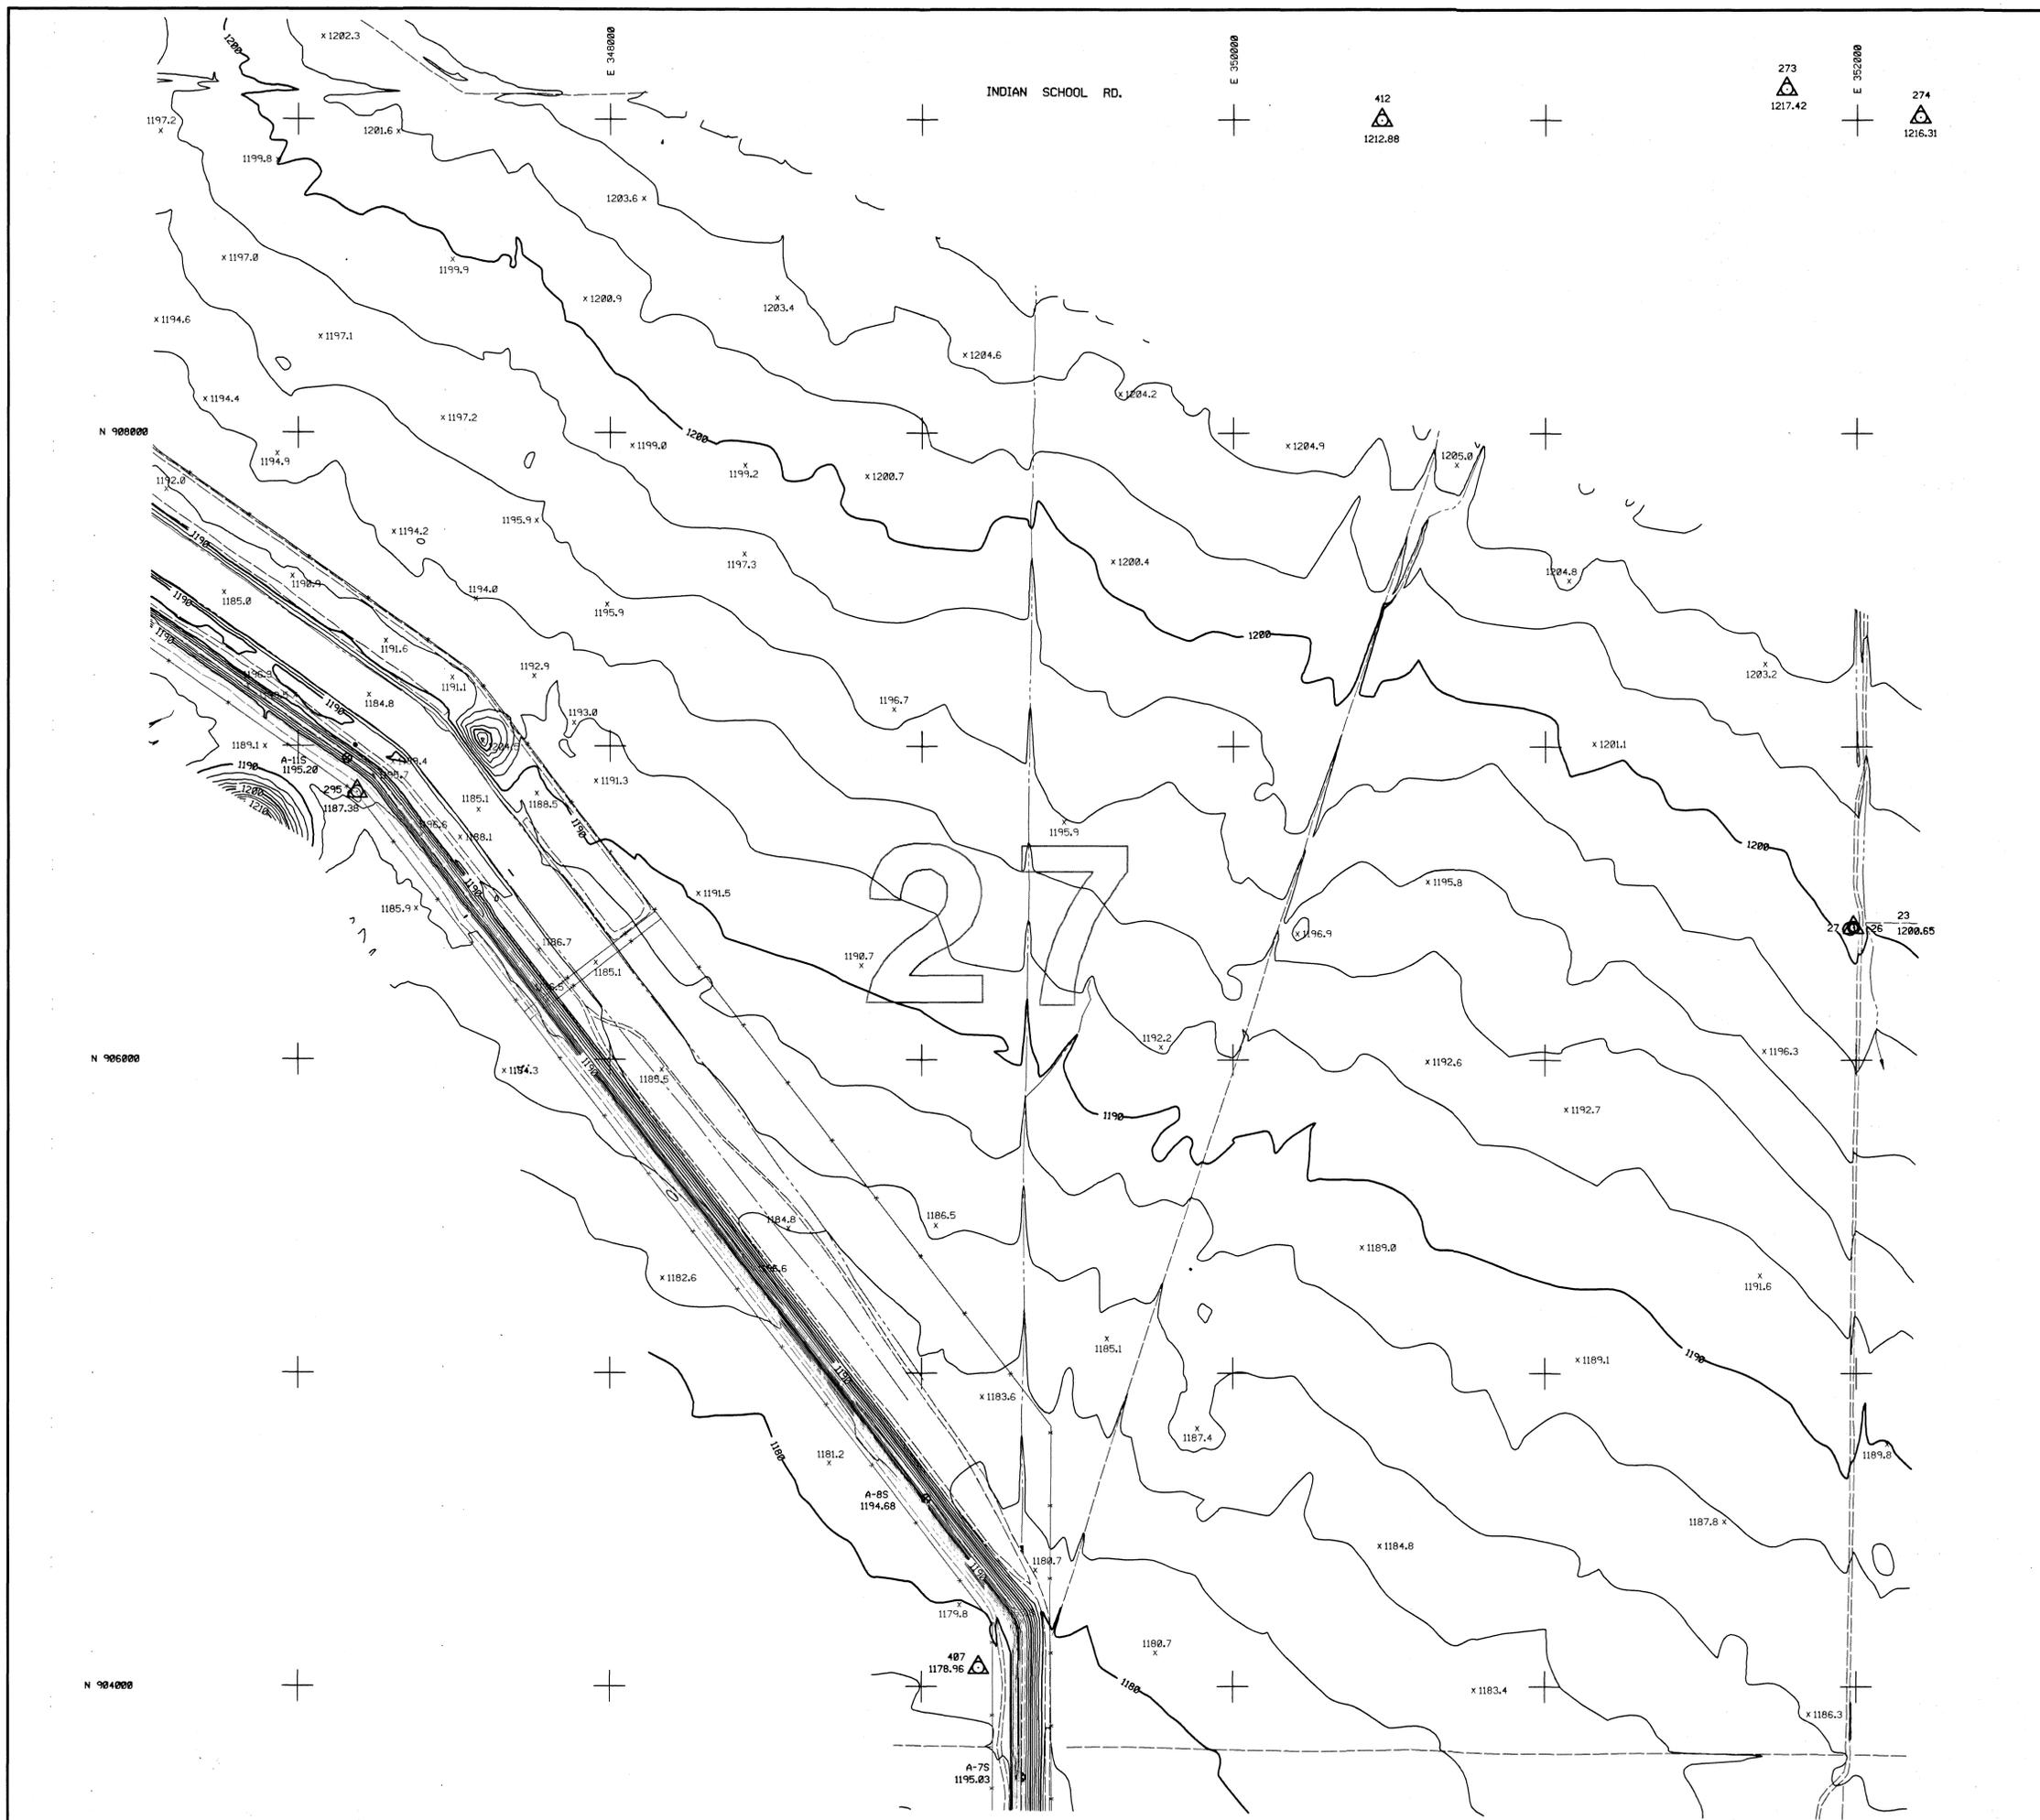

McLAIN AERIAL, INC. AERIAL MAPPING & SURVEYING PHOTO DATE 3-30-96. THIS MAP WAS PREPARED BY PHOTOGRAMMETRIC METHODS TO NATIONAL MAP ACCURACY STANDARDS 1"=200' HORIZONTAL SCALE AND 2' CONTOUR INTERVALS AND BASED ON GROUND CONTROL SURVEY DATA PROVIDED BY McLAIN AERIAL, INC.

FLOOD CONTROL DISTRICT
OF MARICOPA COUNTY

SADDLEBACK
FRS & DIVERSION CHANNEL
F.C.D. CONTRACT NO. FCD 93-51

LEGEND

100-YR FLOODPLAIN BOUNDARY	---
FLOODWAY BOUNDARY	---
HYDRAULIC BASE LINE WITH RIVER MILE	M12.0 M13.0
CROSS SECTION	FP-100 Yr WSE FW-Floodway WSE
ELEVATION REFERENCE MARK	ERM3 X
BASE FLOOD ELEVATIONS	1221
ZONE DESIGNATIONS	ZONE AE
CORPORATE LIMITS	Corporate Limits
COUNTY, PARISH, STATE OR INTERNATIONAL BOUNDARY	County Boundary



PRIMARY CONTROL POINTS

NOTE: ALL ELEVATIONS ARE BASED ON NAVD 88
(NORTH AMERICAN VERTICAL DATUM 1988)

I.D. NO.	ELEV. (FT)	DESCRIPTION/LOCATION
23	1200.65	Quarter section cor. for sec's. 26 & 27, T. 2 N., R. 8 W., monumented with a 1 in. iron post 1.0 ft. above ground surface, firmly set with the G.D. brass cap properly mtd.
274	1216.31	Bench Mark, monumented with a US&GS brass cap in concrete, 0.2 ft. below ground surface mtd. "4263 1947" located approximately 50 ft. south and 200 ft. east from the NW corner of section 26, T. 2 N., R. 8 W..
275	1205.86	Bench Mark, monumented with a US&GS brass cap in concrete, 0.3 ft. above ground surface mtd. "B263 1947" located approximately 3300 ft. north and 3000 ft. east from the SW corner of section 26, T. 2 N., R. 8 W..

INDEX MAP


Map Sheet 7 represents Section 26, T2N, R8W

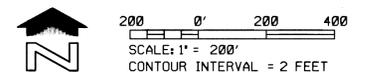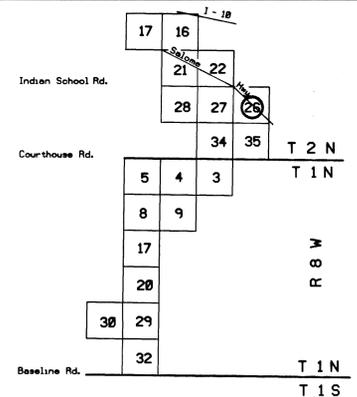

McLAIN AERIAL, INC.

DESIGN	BY	DATE	FLOOD CONTROL DISTRICT OF MARICOPA COUNTY
DESIGN CHK.	-	-	RECOMMENDED BY: DATE
PLANS	-	-	APPROVED BY: DATE
PLANS CHK.	-	-	CHIEF ENGINEER AND GENERAL MANAGER
SUBMITTED BY:	DATE:	SHEET	7 of 19

SECTION 26
T 2 N, R 8 W

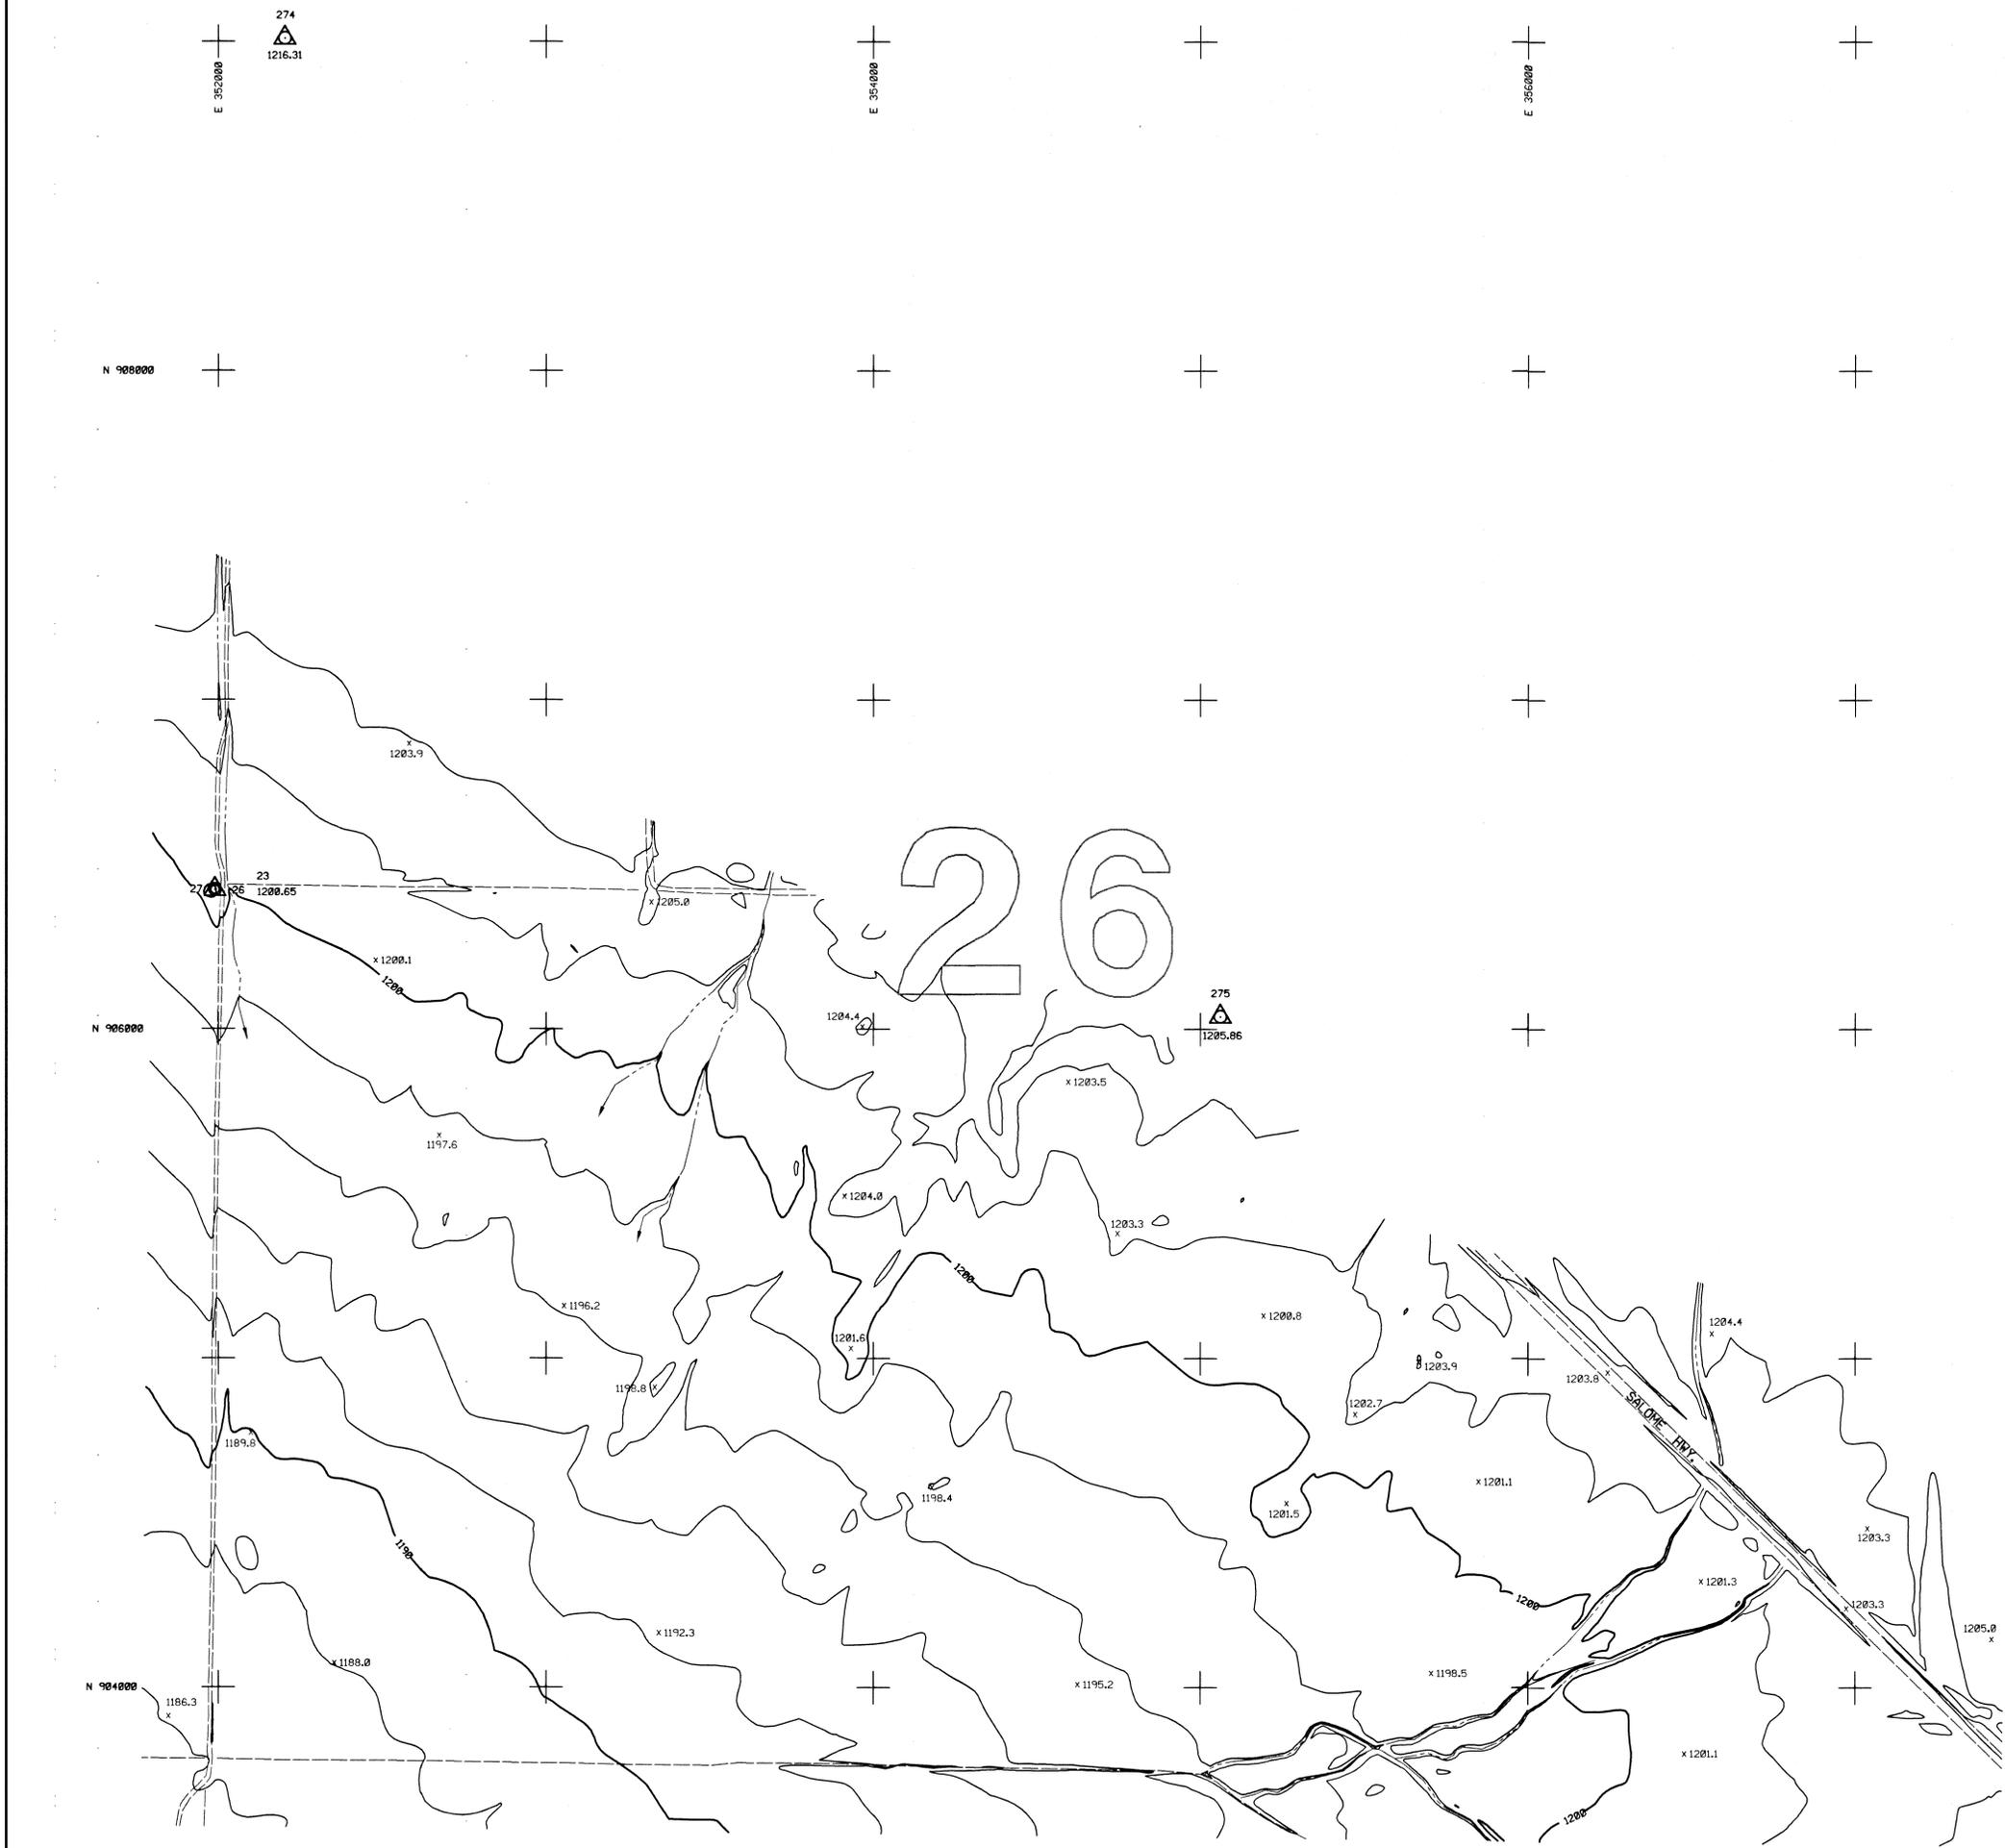

McLAIN AERIAL, INC. AERIAL MAPPING & SURVEYING PHOTO DATE 3-30-96. THIS MAP WAS PREPARED BY PHOTOGRAMMETRIC METHODS TO NATIONAL MAP ACCURACY STANDARDS 1"=200' HORIZONTAL SCALE AND 2' CONTOUR INTERVALS AND BASED ON GROUND CONTROL SURVEY DATA PROVIDED BY McLAIN AERIAL, INC.

ADL/MSB REV. DEC. 18, 1991

**FLOOD CONTROL DISTRICT
OF MARICOPA COUNTY**
SADDLEBACK
FRS & DIVERSION CHANNEL
F.C.D. CONTRACT NO. FCD 93-51

LEGEND



100-YR FLOODPLAIN BOUNDARY	---
FLOODWAY BOUNDARY	---
HYDRAULIC BASE LINE WITH RIVER MILE	M12.0 M13.0
CROSS SECTION	A FP=100 Yr. VSE A FW=Floodway WSE A
ELEVATION REFERENCE MARK	ERM3 X
BASE FLOOD ELEVATIONS	1221
ZONE DESIGNATIONS	ZONE AE
CORPORATE LIMITS	Corporate Limits
COUNTY, PARISH, STATE OR INTERNATIONAL BOUNDARY	County Boundary

PRIMARY CONTROL POINTS

NOTE: ALL ELEVATIONS ARE BASED ON NAVD 88 (NORTH AMERICAN VERTICAL DATUM 1988)


I.D. NO.	ELEV. (FT)	DESCRIPTION/LOCATION
267	1183.87	Bench Mark, chiseled in headwall of 3' x 10' x 6' (W x H) concrete box culvert under Courthouse Road located at Sta. 9+93. Reference point, monumented with a FCDMC brass cap in concrete, flush with ground surface, mtd. Sta. 18+83.00.
276	1181.05	Reference point, monumented with FCDMC brass cap in concrete, flush with ground surface, mtd. Sta. 85+00.00.
277	1181.58	Reference point, monumented with FCDMC brass cap in concrete, flush with ground surface, mtd. Sta. 55+00.00.
297	1177.40	Reference point, monumented with FCDMC brass cap in concrete, flush with ground surface, mtd. Sta. 55+00.00.
408	1184.32	Set 606 nail, flush with ground surface located approximately 1257 ft. south and 220 ft. west from the NW corner of section 35, T. 2 N., R. 8 W..
409	1213.94	Set PK nail in Courthouse Road flush with asphalt paving near the unknown position of the SE corner of section 35, T. 2 N., R. 8 W..
430	1201.78	Set PK nail in Courthouse Road flush with asphalt paving located approximately 2540 ft. west from the SE corner of section 34, T. 2 N., R. 8 W..
439	1196.67	Set 1/2" x 18" line, rebar flush with ground surface, next to Sta Marker 10+00 on top of Saddleback FRS, located approximately 290 ft. north and 4130 ft. west from the SE corner of section 34, T. 2 N., R. 8 W..
A-35	1193.97	Bench Mark monumented with a FCDMC brass cap in concrete, 0.2 ft. below ground surface, mtd. "A-3", located Lt. of Sta. 30+00.
A-45	1195.13	Bench Mark monumented with a FCDMC brass cap in concrete, flush with ground surface, mtd. "A-4", located Lt. of Sta. 40+00.
A-55	1195.33	Bench Mark monumented with a FCDMC brass cap in concrete, flush with ground surface, mtd. "A-5", located Lt. of Sta. 50+00.
A-65	1194.84	Bench Mark monumented with a FCDMC brass cap in concrete, 0.3 ft. below ground surface, mtd. "A-6", located Lt. of Sta. 60+00.
A-75	1195.03	Bench Mark monumented with a FCDMC brass cap in concrete, 0.5 ft. below ground surface, mtd. "A-7", located Lt. of Sta. 70+00.

INDEX MAP

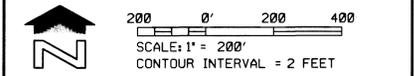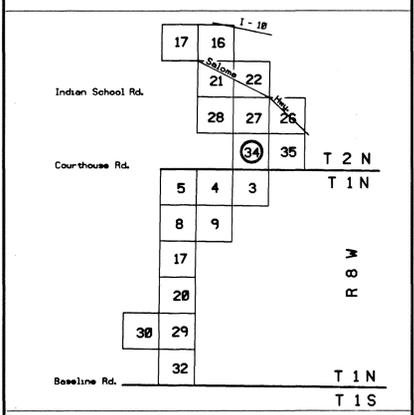

McLAIN AERIAL, INC.

DESIGN	BY	DATE	FLOOD CONTROL DISTRICT OF MARICOPA COUNTY
DESIGN CHK.	-	-	RECOMMENDED BY: DATE
PLANS	-	-	APPROVED BY: DATE
PLANS CHK.	-	-	CHEF ENGINEER AND GENERAL MANAGER
SUBMITTED BY:	DATE:	SHEET	8 OF 19

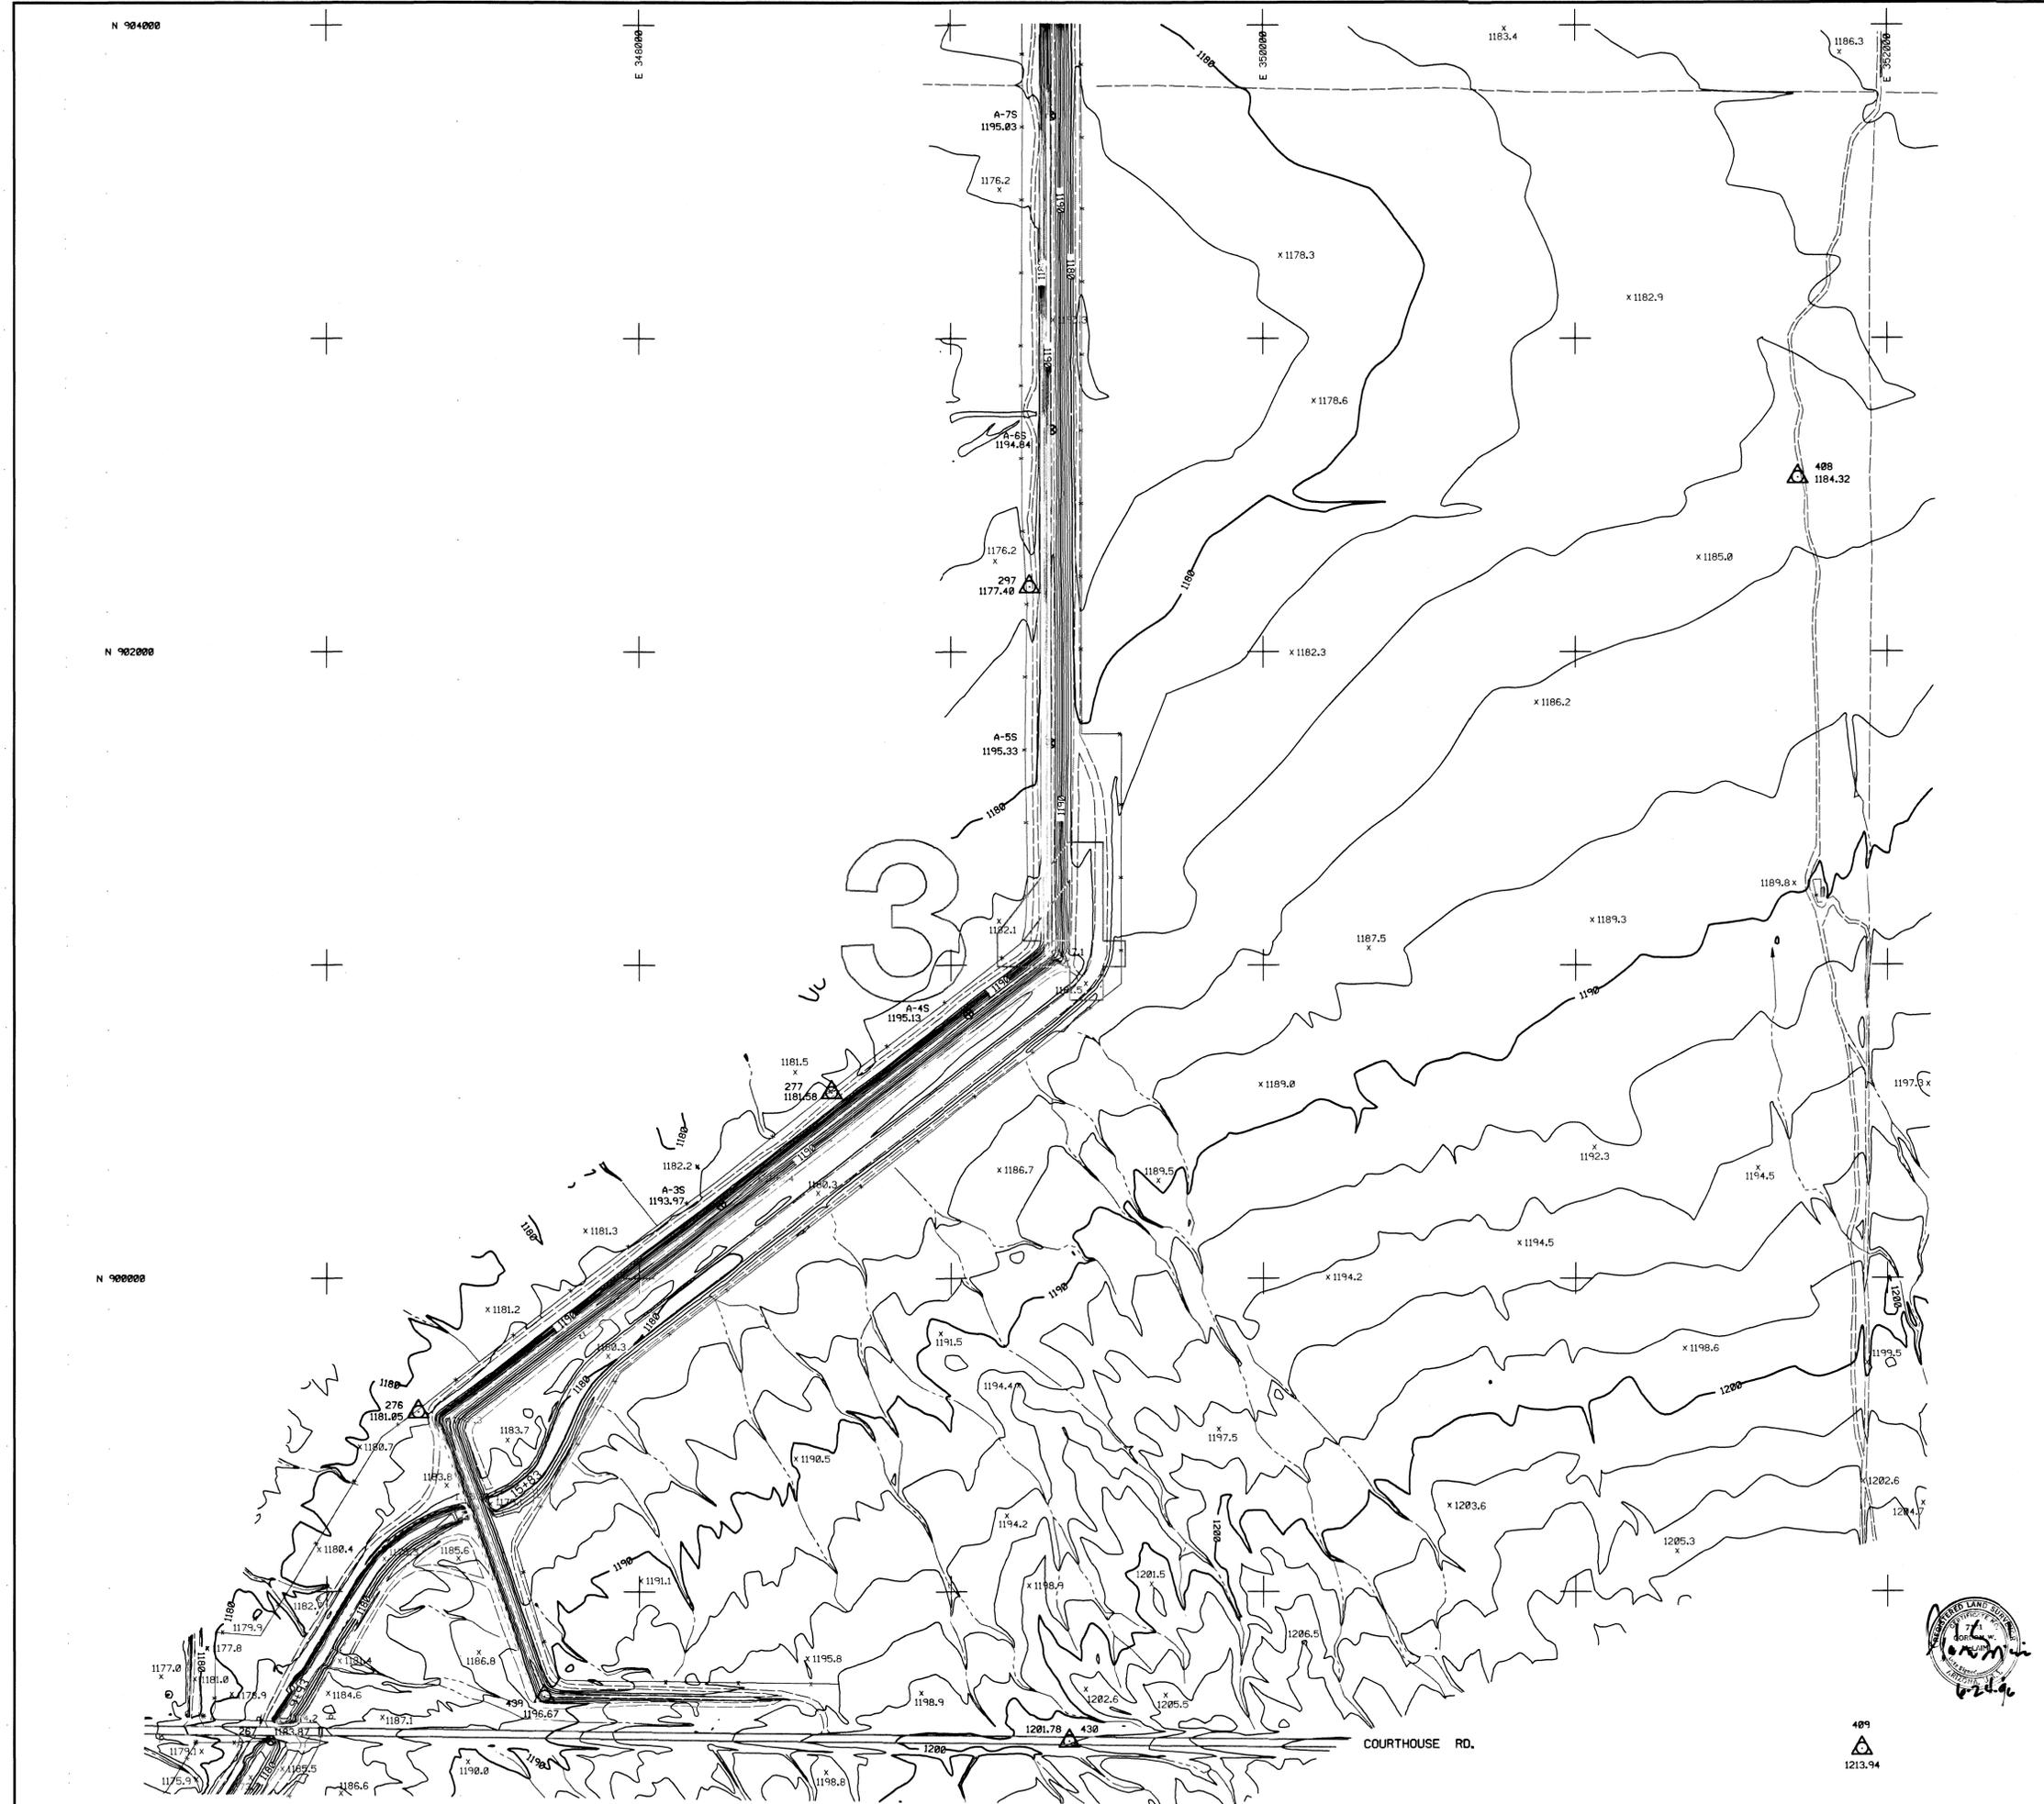

McLAIN AERIAL, INC.
AERIAL MAPPING & SURVEYING
PHOTO DATE 3-30-96.

THIS MAP WAS PREPARED BY PHOTOGRAMMETRIC METHODS TO NATIONAL MAP ACCURACY STANDARDS
1"=200' HORIZONTAL SCALE AND 2" CONTOUR INTERVALS AND BASED ON GROUND CONTROL SURVEY
DATA PROVIDED BY McLAIN AERIAL, INC.

SECTION 34
T 2 N, R 8 W

FCD 93-51 REV. DEC. 08, 1994

**FLOOD CONTROL DISTRICT
OF MARICOPA COUNTY**

**SADDLEBACK
FRS & DIVERSION CHANNEL
F.C.D. CONTRACT NO. FCD 93-51**

LEGEND

100-YR FLOODPLAIN BOUNDARY	---
FLOODWAY BOUNDARY	---
HYDRAULIC BASE LINE WITH RIVER MILE	M12.0 M13.0
CROSS SECTION	A FP=100 Yr WSE A FW=Floodway WSE
ELEVATION REFERENCE MARK	ERM3 X
BASE FLOOD ELEVATIONS	1221
ZONE DESIGNATIONS	ZONE AE
CORPORATE LIMITS	Corporate Limits
COUNTY, PARISH, STATE OR INTERNATIONAL BOUNDARY	County Boundary



PRIMARY CONTROL POINTS

NOTE: ALL ELEVATIONS ARE BASED ON NAVD 83 (NORTH AMERICAN VERTICAL DATUM 1983)

I.D. NO.	ELEV. (FT)	DESCRIPTION/LOCATION
409	1213.94	Set PK nail in Courthouse Road flush with asphalt paving near the unknown position of the SW corner of section 35, T. 2 N., R. 8 W.
410	1206.77	Set 60d nail flush with ground surface located approximately 3021 ft. south and 3950 ft. east from the NW corner of section 35, T. 2 N., R. 8 W.
411	1196.23	Set 1/2" x 18" iron rebar flush with ground surface located approximately 510 ft. south and 3290 ft. east from the NW corner of section 35, T. 2 N., R. 8 W.


INDEX MAP

Map Sheet 9 represents Section 35, T2N, R8W

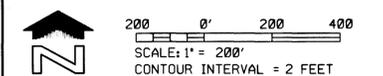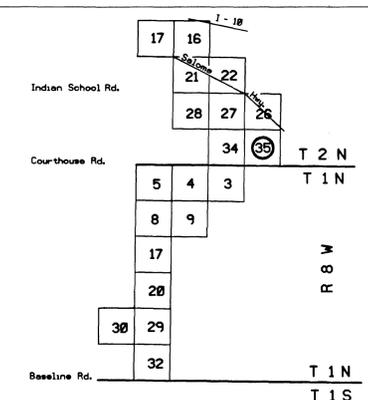

McLAIN AERIAL, INC.

DESIGN	BY	DATE	FLOOD CONTROL DISTRICT OF MARICOPA COUNTY
DESIGN CHK.	-	-	RECOMMENDED BY: DATE
PLANS	-	-	APPROVED BY: DATE
PLANS CHK.	-	-	DATE
SUBMITTED BY:	DATE	CHIEF ENGINEER AND GENERAL MANAGER	
		SHEET 9 OF 19	

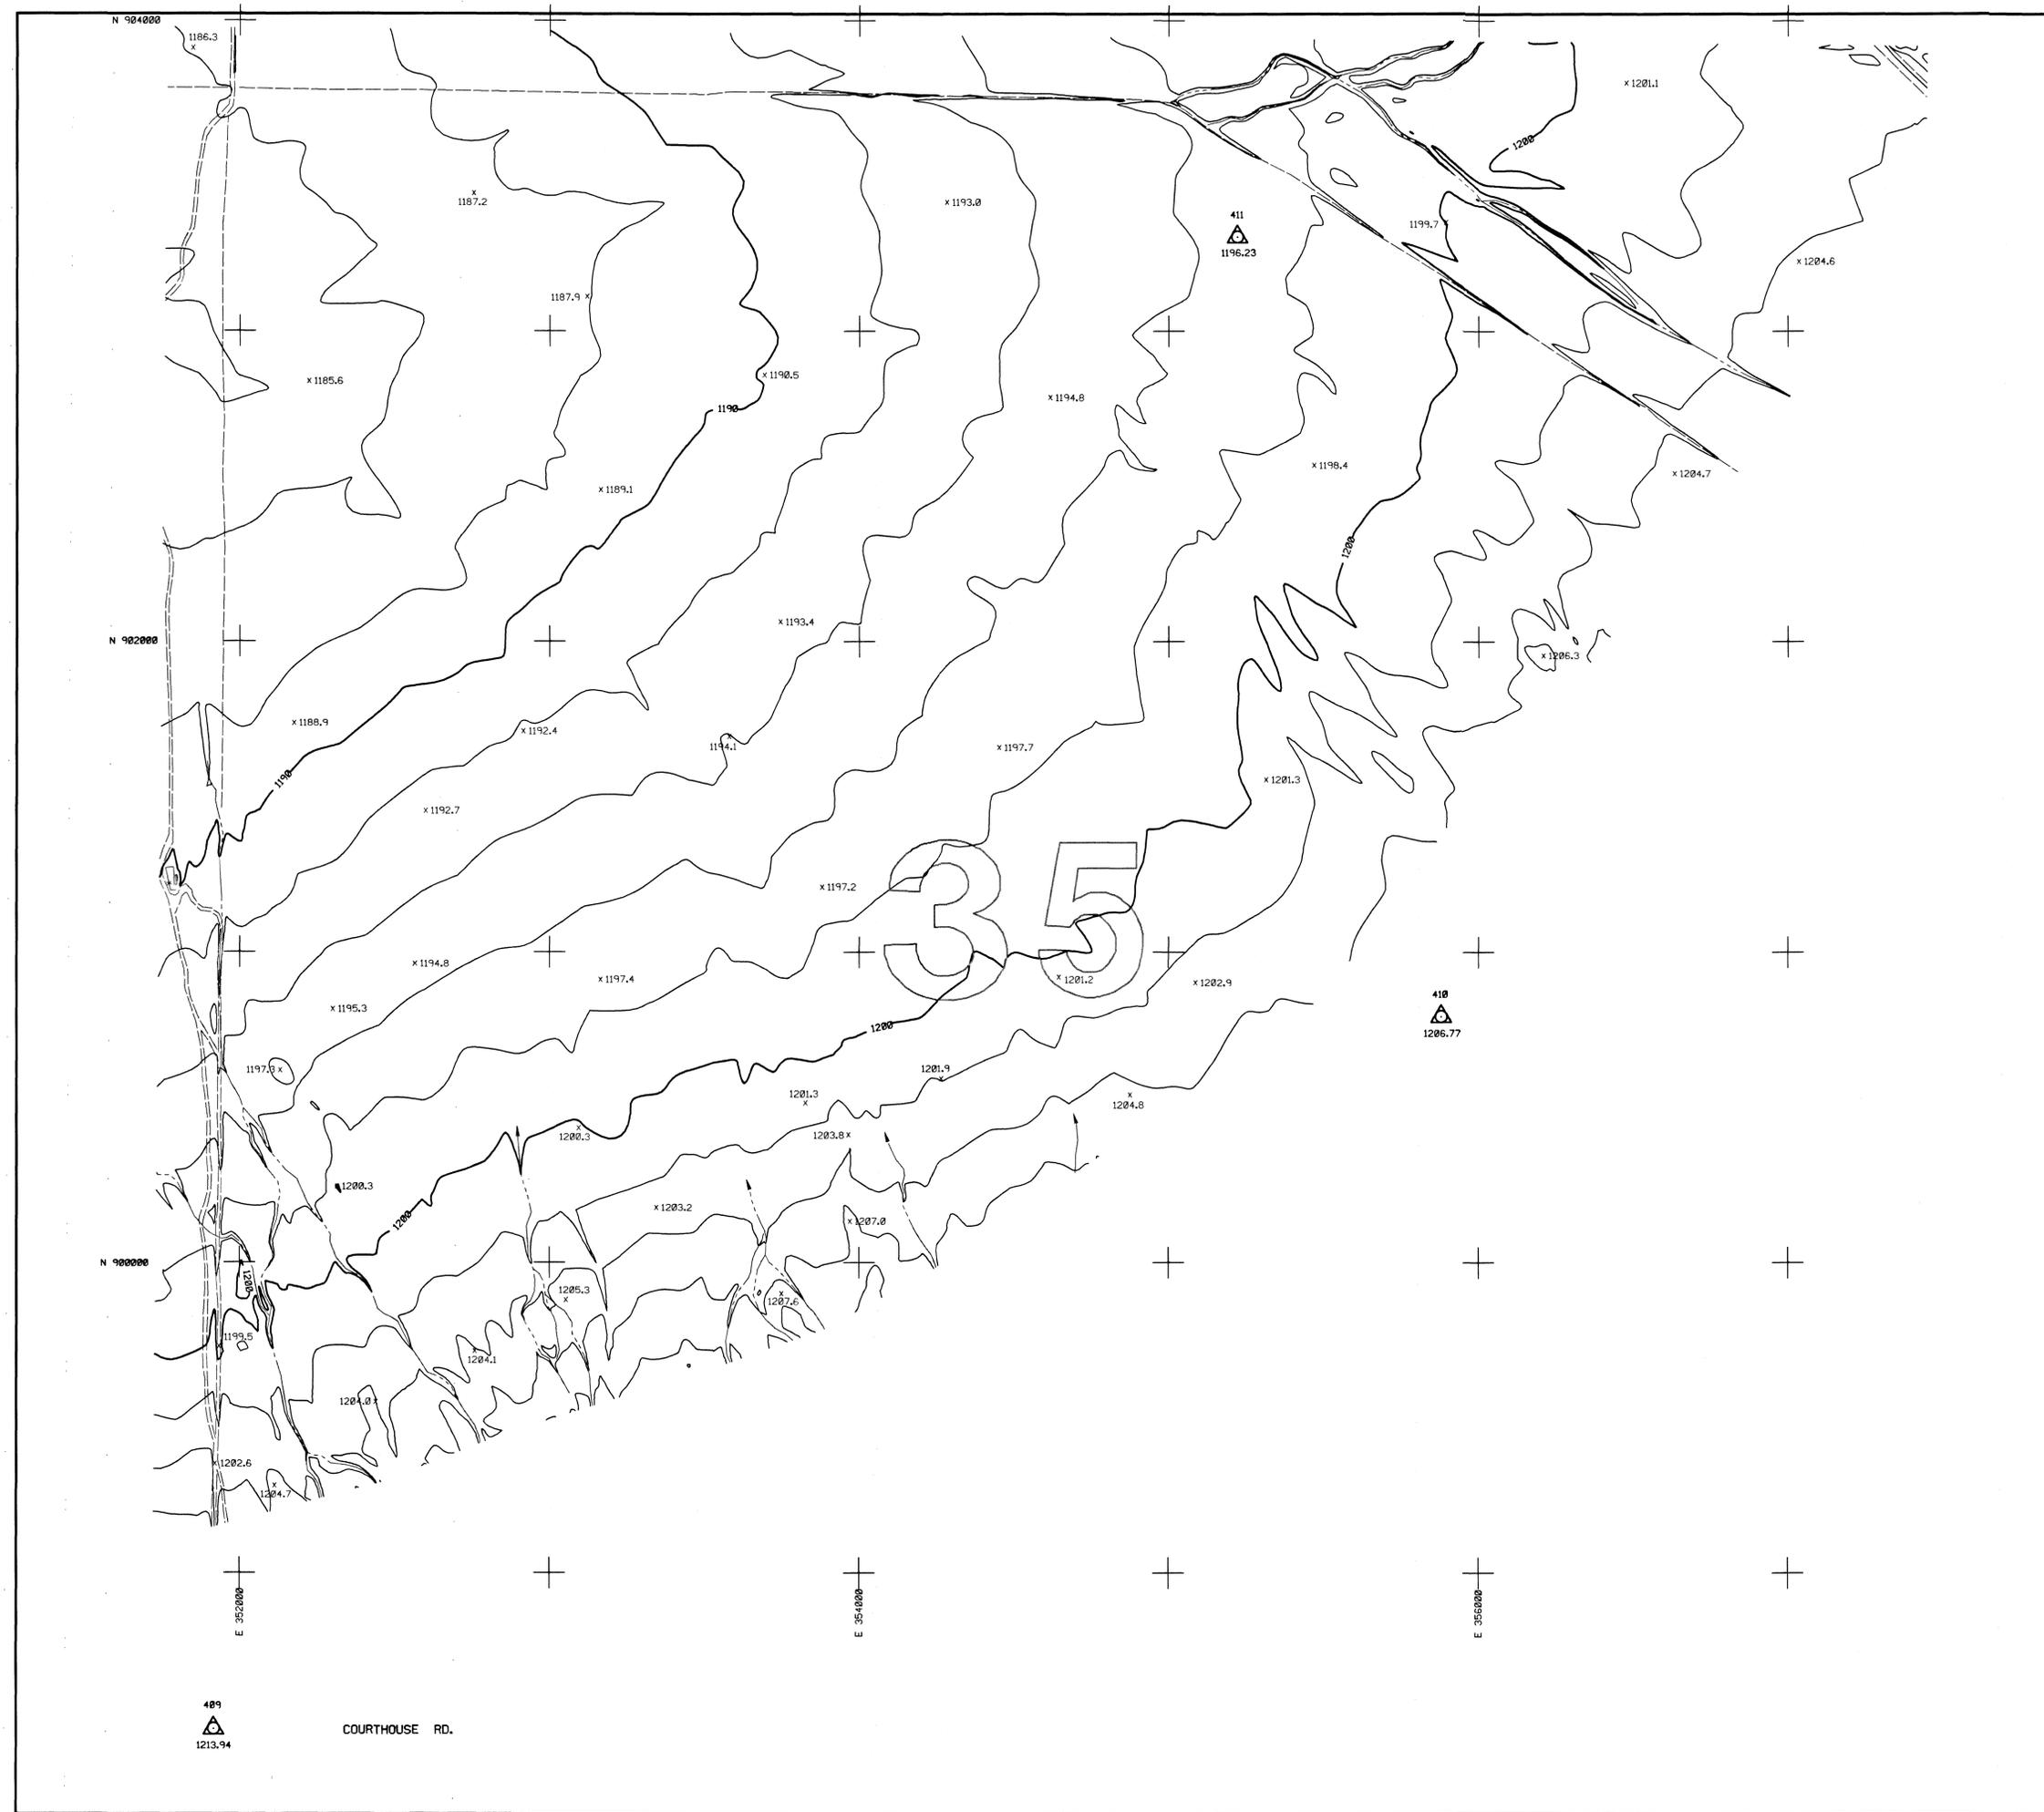

FLOOD CONTROL DISTRICT
OF MARICOPA COUNTY

SADDLEBACK
FRS & DIVERSION CHANNEL
F.C.D. CONTRACT NO. FCD 93-51

LEGEND

100-YR FLOODPLAIN BOUNDARY	---
FLOODWAY BOUNDARY	---
HYDRAULIC BASE LINE WITH RIVER MILE	M12.0 M13.0
CROSS SECTION	(A) FP=100 Yr WSE (A) FW=Floodway WSE
ELEVATION REFERENCE MARK	ERM3 X
BASE FLOOD ELEVATIONS	1221
ZONE DESIGNATIONS	ZONE AE
CORPORATE LIMITS	Corporate Limits
COUNTY, PARISH, STATE OR INTERNATIONAL BOUNDARY	County Boundary

PRIMARY CONTROL POINTS

NOTE: ALL ELEVATIONS ARE BASED ON NAVD 88
(NORTH AMERICAN VERTICAL DATUM 1988)

I.D. NO.	ELEV. (FT)	DESCRIPTION/LOCATION
----------	------------	----------------------

5

N 896000
E 336000

E 338000

E 340000



N 894000

COURTHOUSE RD.




INDEX MAP

Map Sheet 10 represents Section 5, T1N, R8W

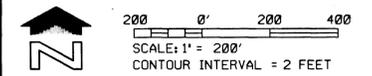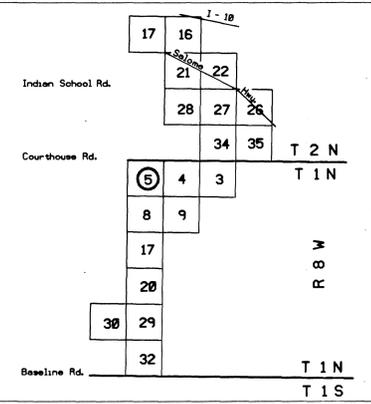

McLAIN AERIAL, INC.

DESIGN	BY	DATE	FLOOD CONTROL DISTRICT OF MARICOPA COUNTY
DESIGN CHK.	-	-	RECOMMENDED BY: DATE
PLANS	-	-	APPROVED BY: DATE
PLANS CHK.	-	-	CHIEF ENGINEER AND GENERAL MANAGER
SUBMITTED BY:	DATE	SHEET	10 OF 19

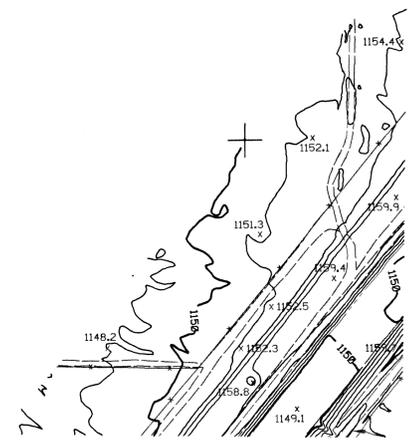

FLOOD CONTROL DISTRICT OF MARICOPA COUNTY

SADDLEBACK
FRS & DIVERSION CHANNEL
F.C.D. CONTRACT NO. FCD 93-51

LEGEND

100-YR FLOODPLAIN BOUNDARY	---
FLOODWAY BOUNDARY	---
HYDRAULIC BASE LINE WITH RIVER MILE	M2.0 --- M3.0
CROSS SECTION	(A) FP=100 Yr WSE (A) FW=Floodway WSE
ELEVATION REFERENCE MARK	ERM3 X
BASE FLOOD ELEVATIONS	~ 1221 ~
ZONE DESIGNATIONS	ZONE AE
CORPORATE LIMITS	Corporate Limits
COUNTY, PARISH, STATE OR INTERNATIONAL BOUNDARY	County Boundary



PRIMARY CONTROL POINTS

NOTE: ALL ELEVATIONS ARE BASED ON NAVD 88 (NORTH AMERICAN VERTICAL DATUM 1988)

I.D. NO.	ELEV. (FT)	DESCRIPTION/LOCATION
29	1203.65	Quarter section cor. for sec's 4 & 9, T. 1 N., R. 8 W., monumented with a 1 in. iron post 0.6 ft. above ground surface, firmly set with the GLO brass cap properly mkd.
30	1249.42	Section cor. for sec's 3, 4, 9 & 10, T. 1 N., R. 8 W., monumented with a 2 in. iron post 0.8 ft. above ground surface, firmly set with the GLO brass cap properly mkd.
221	1181.83	Bench mark, monumented with a FDMC brass cap in concrete, flush with ground surface mkd. "Sta. 19469-00 ELEV. 1179.62"
222	1166.04	Bench mark, monumented with a FDMC brass cap in concrete, flush with ground surface mkd. "Sta. 50+00 ELEV. 1163.83"
223	1166.42	Bench mark, monumented with a FDMC brass cap in concrete, flush with ground surface mkd. "Sta. 55+00 ELEV. 1164.21"
267	1183.87	Bench mark, chiseled in headwall of 5' x 10' x 6' (w x h) concrete box culvert under Courthouse Road located at Sta. 9+93.
413	1192.73	Set 60d nail flush with ground surface located approximately 3784 ft. north and 200 ft. west from the SE corner of section 4, T. 1 N., R. 8 W.
414	1160.99	Set PK nail in Courthouse Road flush with asphalt paving located approximately 1770 ft. west from the NE corner of section 4, T. 1 N., R. 8 W.
415	1190.83	Set 60d nail flush with ground surface located approximately 1120 ft. north and 2410 ft. west from the SE corner of section 4, T. 1 N., R. 8 W.
416	1153.26	Set 60d nail flush with ground surface located approximately 3368 ft. north and 3658 ft. west from the SE corner of section 4, T. 1 N., R. 8 W.
418	1175.95	Set 1/2 x 18 in. rebar flush with ground surface located approximately 175 ft. north and 3780 ft. west from the SE corner of section 4, T. 1 N., R. 8 W.
436	1160.91	Set 1/2 x 18 in. rebar flush with ground surface and adjacent to spillway located approximately 310 ft. north and 4630 ft. west from the SE corner of section 4, T. 1 N., R. 8 W.


INDEX MAP

Map Sheet 11 represents Section 4, T1N, R8W

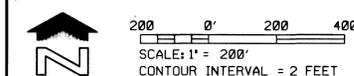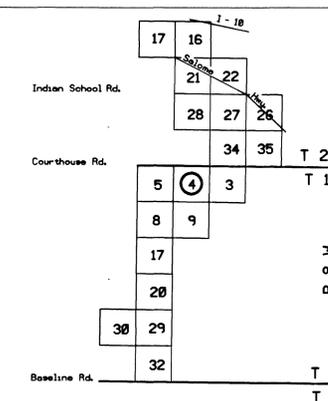

McLAIN AERIAL, INC.

DESIGN	BY	DATE	FLOOD CONTROL DISTRICT OF MARICOPA COUNTY
DESIGN CHK.	-	-	
PLANS	-	-	RECOMMENDED BY: _____ DATE: _____
PLANS CHK.	-	-	APPROVED BY: _____ DATE: _____
SUBMITTED BY: _____	DATE: _____	SHEET	11 OF 19

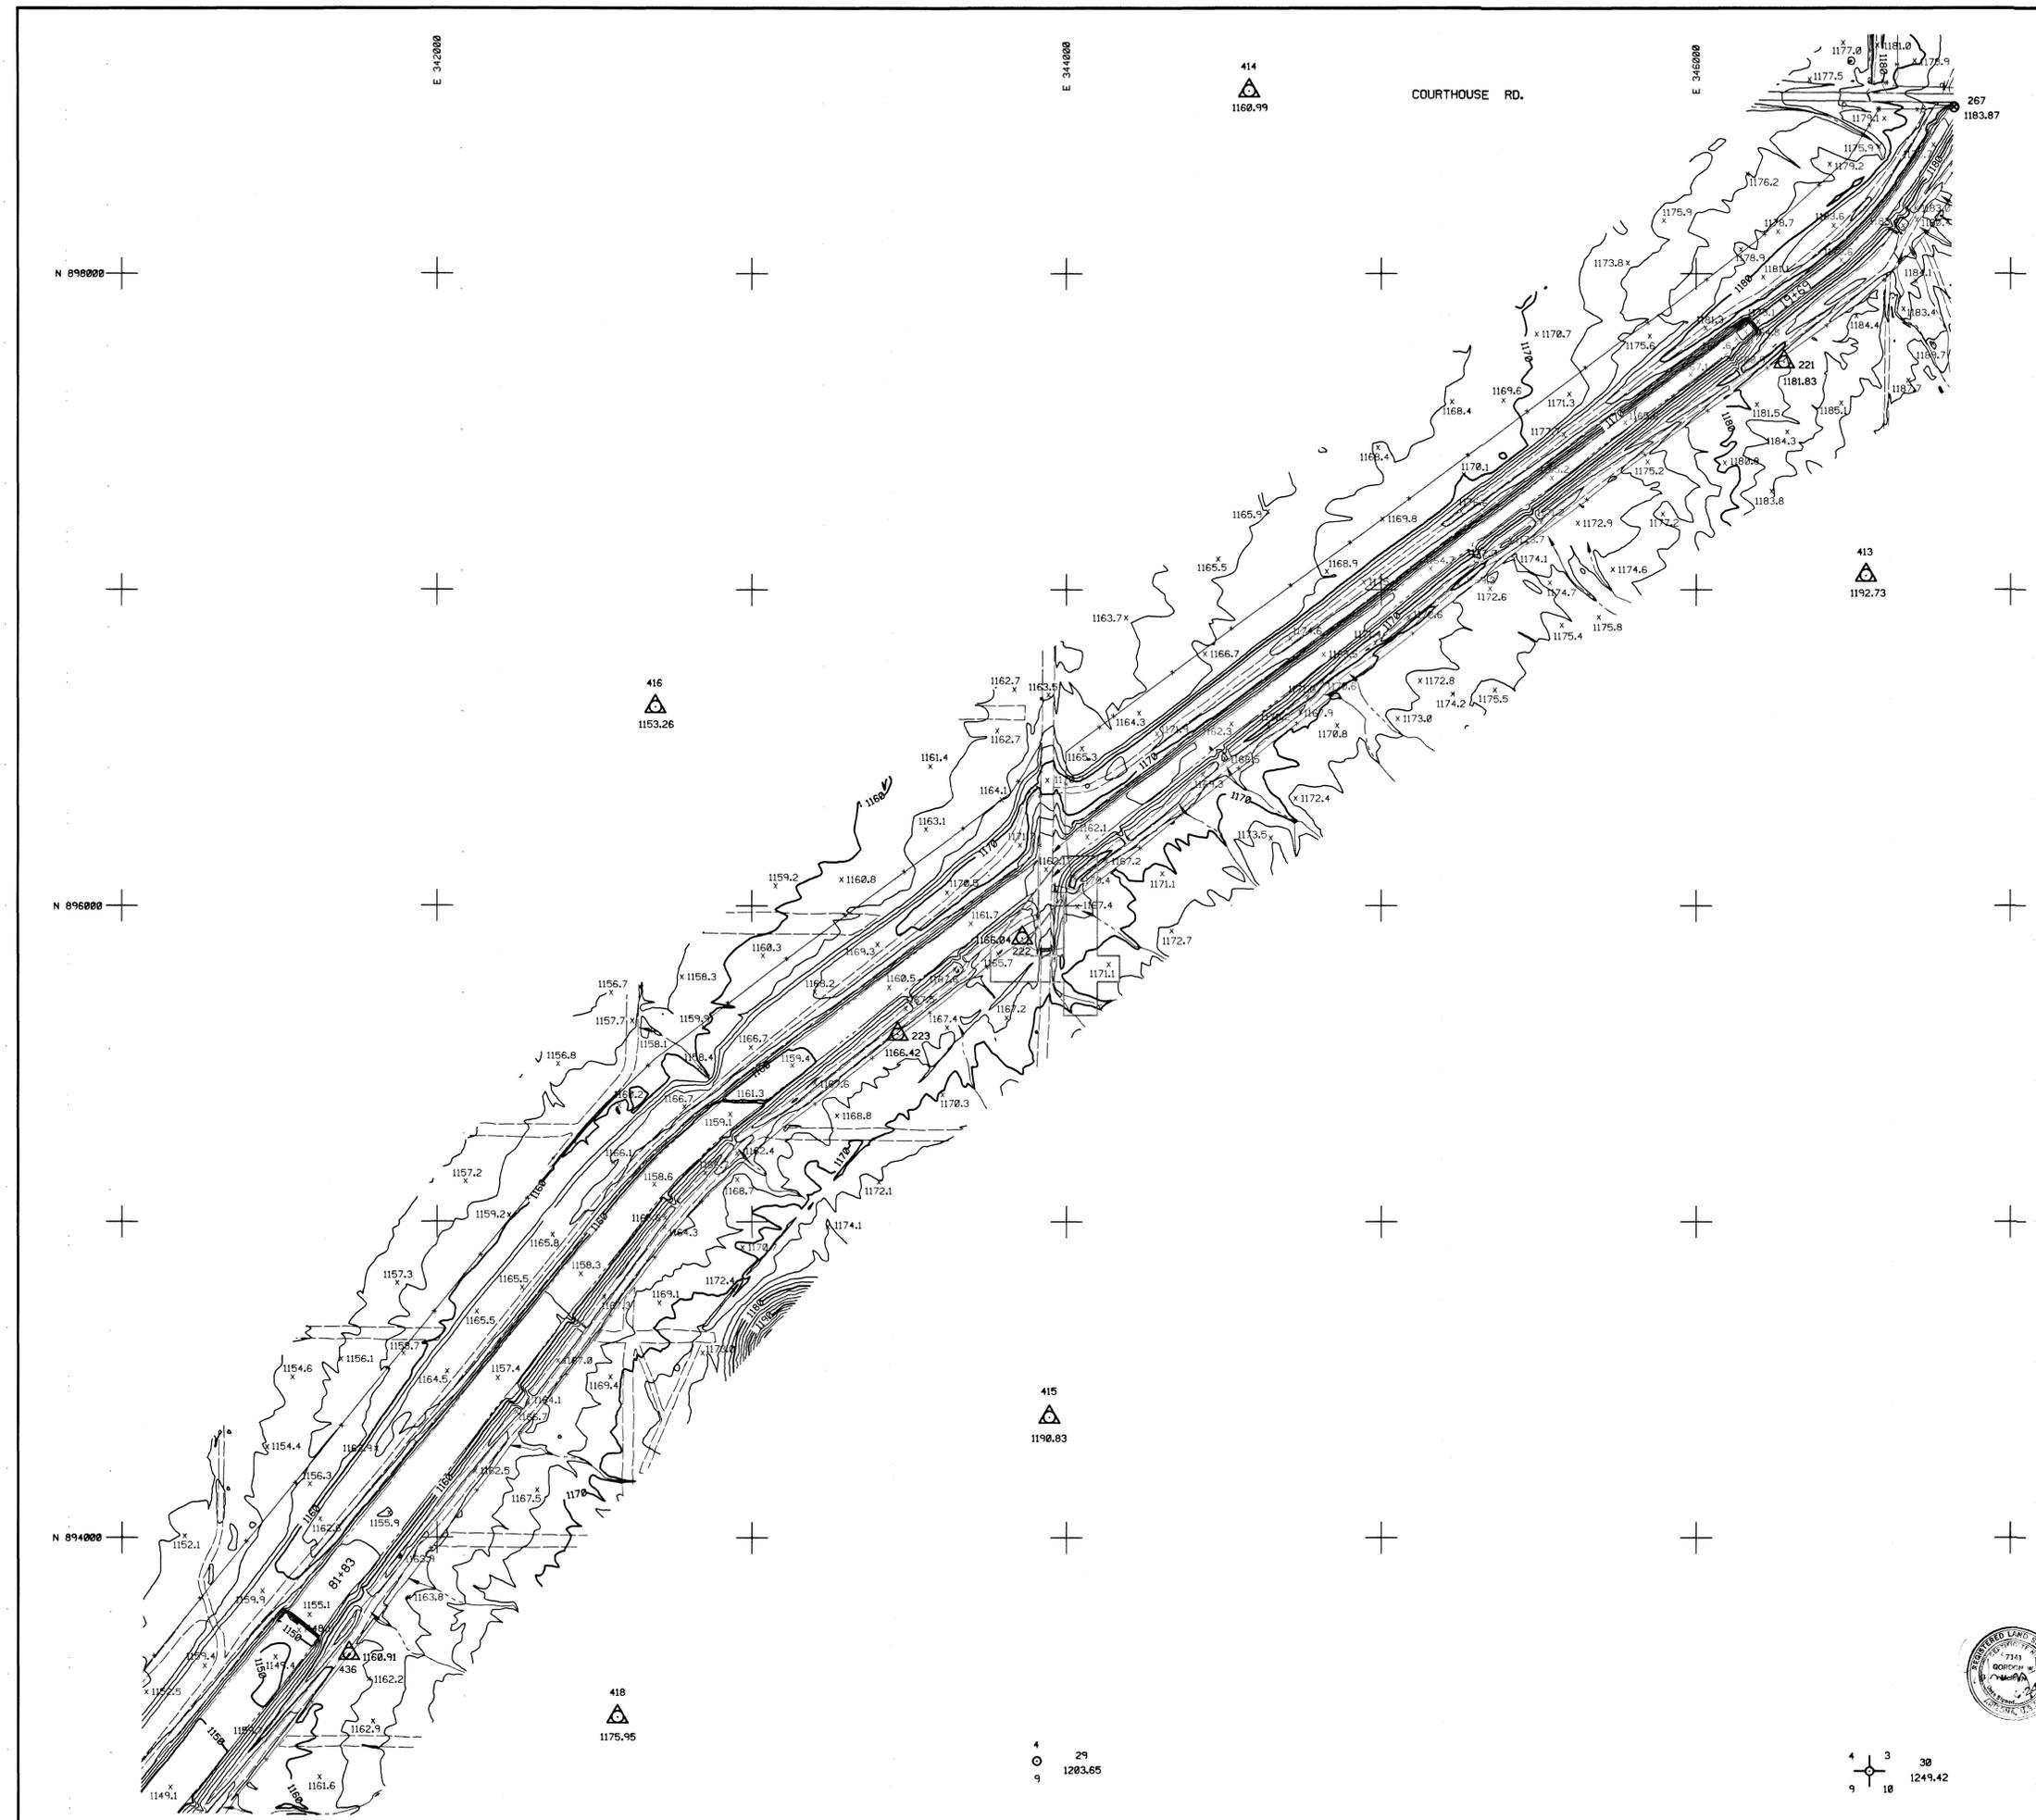

FLOOD CONTROL DISTRICT
OF MARICOPA COUNTY

SADDLEBACK
FRS & DIVERSION CHANNEL
F.C.D. CONTRACT NO. FCD 93-51

LEGEND

100-YR FLOODPLAIN BOUNDARY	---
FLOODWAY BOUNDARY	---
HYDRAULIC BASE LINE WITH RIVER MILE	M12.8 --- M13.8
CROSS SECTION	A FP=100 Yr WSE A FW=Floodway WSE
ELEVATION REFERENCE MARK	ERM3 X
BASE FLOOD ELEVATIONS	~ 1221 ~
ZONE DESIGNATIONS	ZONE AE
CORPORATE LIMITS	Corporate Limits
COUNTY, PARISH, STATE OR INTERNATIONAL BOUNDARY	County Boundary

PRIMARY CONTROL POINTS



NOTE: ALL ELEVATIONS ARE BASED ON NAVD 88 (NORTH AMERICAN VERTICAL DATUM 1988)

I.D. NO.	ELEV. (FT)	DESCRIPTION/LOCATION
30	1249.42	Section cor. for sec's 3, 4, 9 & 10, T. 1 N., R. 8 W., monumented with a 2 in. iron post 0.8 ft. above ground surface, firmly set with the GLO brass cap properly mtd.
267	1183.87	Bench Mark, chiseled + in headwall of 3 - 10 x 6 (w x h) concrete box culvert under Courthouse Road located at Sta. 9+93.
409	1213.94	Set PK nail in Courthouse Road flush with asphalt paving near the unknown position of the SW corner of section 35, T. 2 N., R. 8 W.
413	1192.73	Set 60d nail flush with ground surface located approximately 3784 ft. north and 200 ft. west from the SE corner of section 4, T. 1 N., R. 8 W..
430	1201.78	Set PK nail in Courthouse Road flush with asphalt paving located approximately 2540 ft. west from the SE corner of section 34, T. 2 N., R. 8 W..
439	1196.67	Set 1/2 x 18 ins. rebar flush with ground surface, next to Sta Marker 10+00 on top of Saddleback FRS, located approximately 200 ft. north and 4130 ft. west from the SE corner of section 34, T. 2 N., R. 8 W..



INDEX MAP

Map Sheet 12 represents Section 3, T1N, R8W

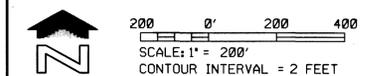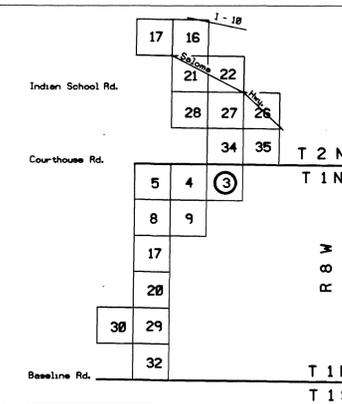

McLAIN AERIAL, INC.

DESIGN	BY	DATE	FLOOD CONTROL DISTRICT OF MARICOPA COUNTY
DESIGN CHK.	-	-	
PLANS	-	-	RECOMMENDED BY: _____ DATE: _____
PLANS CHK.	-	-	APPROVED BY: _____ DATE: _____
SUBMITTED BY:	DATE:	SHEET	12 of 19



FLOOD CONTROL DISTRICT
OF MARICOPA COUNTY

SADDLEBACK
FRS & DIVERSION CHANNEL
F.C.D. CONTRACT NO. FCD 93-51

LEGEND

100-YR FLOODPLAIN BOUNDARY	---
FLOODWAY BOUNDARY	---
HYDRAULIC BASE LINE WITH RIVER MILE	M12.0 M13.0
CROSS SECTION	A FP=100 Yr WSE A FW=Floodway WSE
ELEVATION REFERENCE MARK	ERM3 X
BASE FLOOD ELEVATIONS	1221
ZONE DESIGNATIONS	ZONE AE
CORPORATE LIMITS	Corporate Limits
COUNTY, PARISH, STATE OR INTERNATIONAL BOUNDARY	County Boundary

PRIMARY CONTROL POINTS



NOTE: ALL ELEVATIONS ARE BASED ON NAVD 88 (NORTH AMERICAN VERTICAL DATUM 1988)

I.D. NO.	ELEV. (FT)	DESCRIPTION/LOCATION
24	1166.24	Section cor for sec's 8, 9, 16 & 17, T. 1 N., R. 8 W., monumented with a 2 ins. iron post 0.9 ft. above ground surface, firmly set with the G.D. brass cap properly mkd.
224	1150.75	Bench Mark, monumented with a FDCMC brass cap in concrete, flush with ground surface mkd. Sta. 115+94.68 ELEV. 1148.47"
225	1150.01	Bench Mark, monumented with a FDCMC brass cap in concrete, flush with ground surface mkd. Sta. 120+00 ELEV. 1147.71"
226	1149.94	Bench Mark, monumented with a FDCMC brass cap in concrete, 0.2 ft. above ground surface mkd. Sta. 125+00.00 ELEV. 1147.64"
272	1144.43	Bench Mark, monumented with a FDCMC brass cap in concrete, flush with ground surface mkd. Sta. 144+82.00 ELEV. 1142.14"
431	1150.08	Set 1/2 x 18 ins. rebar flush with ground surface located approximately 3038 ft. north and 1200 ft. west from the SE corner of section 8, T. 1 N., R. 8 W..
432	1147.69	Set 60d nail flush with ground surface located approximately 1210 ft. north and 1430 ft. west from the SE corner of section 8, T. 1 N., R. 8 W..





INDEX MAP

Map Sheet 13 represents Section 8, T1N, R8W

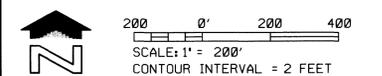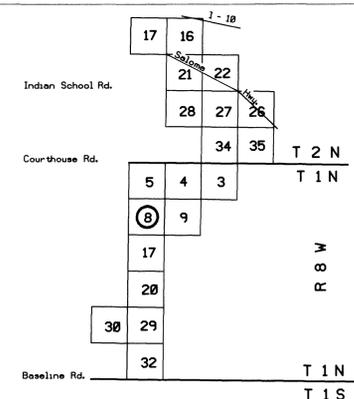

McLAIN AERIAL, INC.

DESIGN	BY	DATE	FLOOD CONTROL DISTRICT OF MARICOPA COUNTY
DESIGN CHK.	-	-	
PLANS	-	-	RECOMMENDED BY: DATE
PLANS CHK.	-	-	APPROVED BY: DATE
SUBMITTED BY:	CHIEF ENGINEER AND GENERAL MANAGER		SHEET 13 OF 19

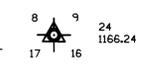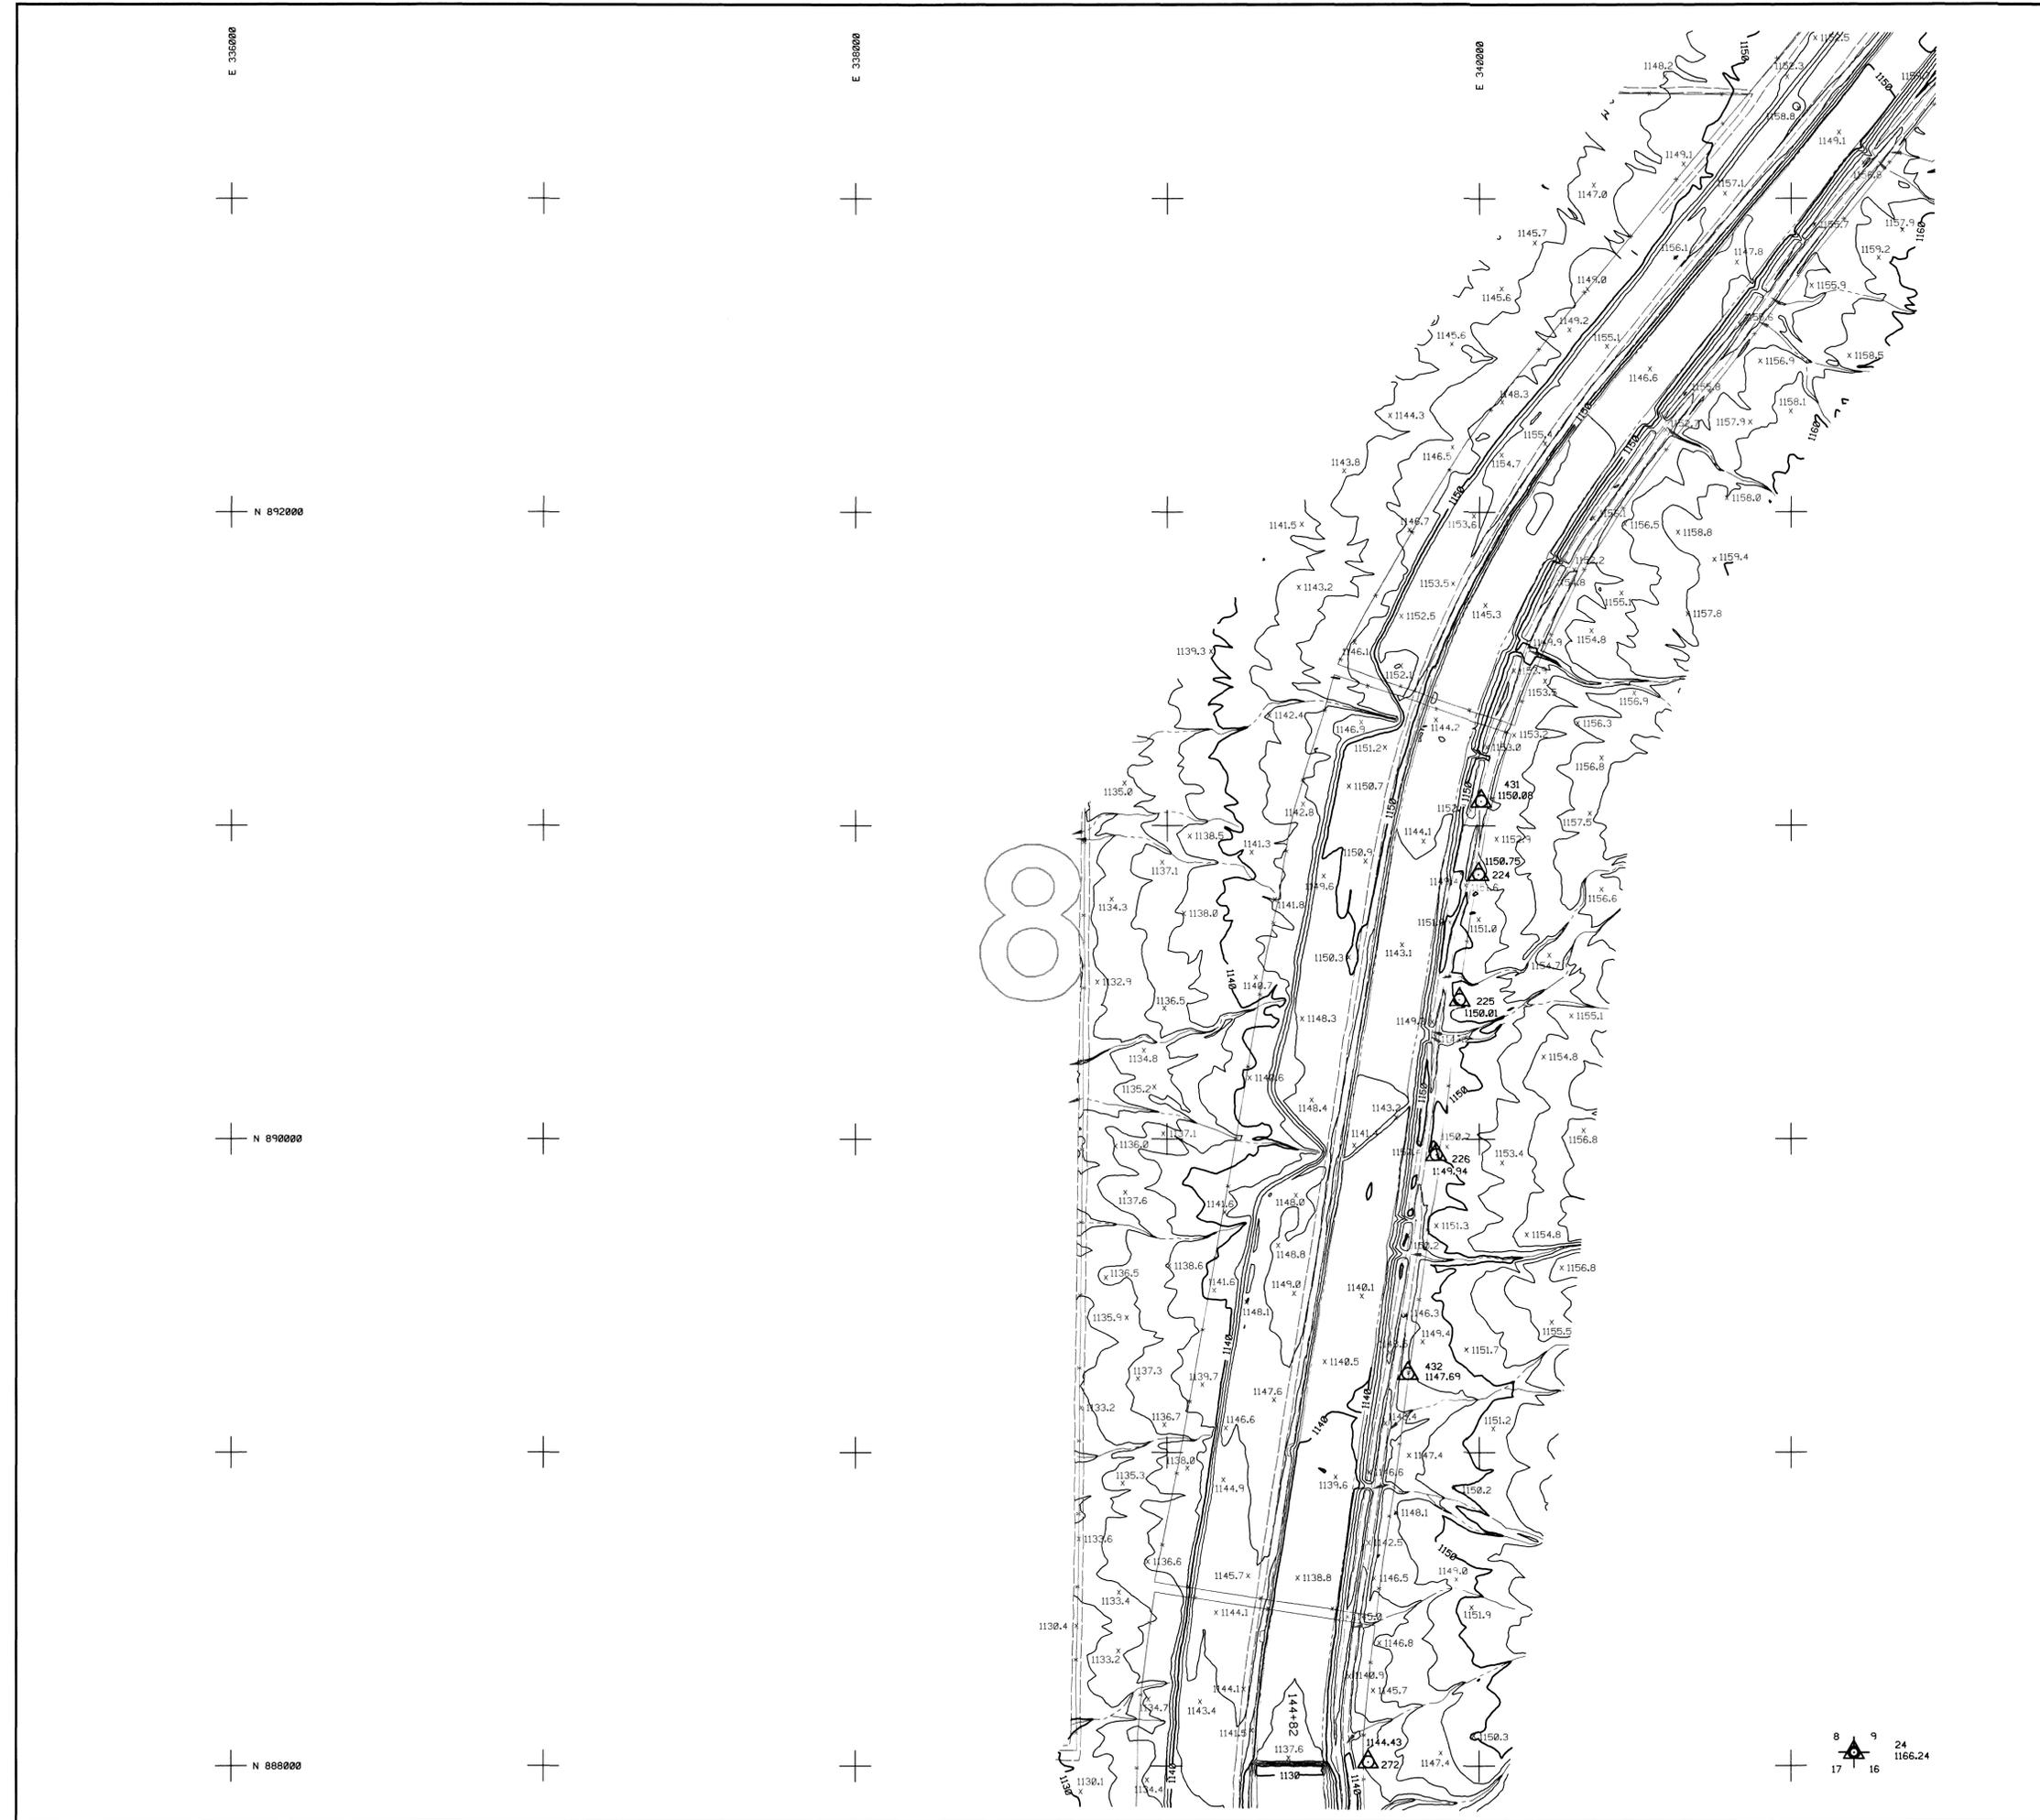

**FLOOD CONTROL DISTRICT
OF MARICOPA COUNTY**

**SADDLEBACK
FRS & DIVERSION CHANNEL
F.C.D. CONTRACT NO. FCD 93-51**

LEGEND

100-YR FLOODPLAIN BOUNDARY	---
FLOODWAY BOUNDARY	---
HYDRAULIC BASE LINE WITH RIVER MILE	M12.0 --- M13.0
CROSS SECTION	(A) FP=100 Yr WSE (A) FW=Floodway WSE
ELEVATION REFERENCE MARK	ERM3 X
BASE FLOOD ELEVATIONS	~1221~
ZONE DESIGNATIONS	ZONE AE
CORPORATE LIMITS	Corporate Limits
COUNTY, PARISH, STATE OR INTERNATIONAL BOUNDARY	County Boundary

PRIMARY CONTROL POINTS



NOTE: ALL ELEVATIONS ARE BASED ON NAVD 88 (NORTH AMERICAN VERTICAL DATUM 1988)

I.D. NO.	ELEV. (FT)	DESCRIPTION/LOCATION
24	1166.24	Section cor. for sec's 8, 9, 16 & 17, T. 1 N., R. 8 W., monumented with a 2 in. iron post 0.3 ft. above ground surface, firmly set with the GLO brass cap properly mkd.
29	1203.65	Quarter section cor. for sec's 4 & 9, T. 1 N., R. 8 W., monumented with a 1 in. iron post 0.6 ft. above ground surface, firmly set with the GLO brass cap properly mkd.
30	1249.42	Section cor. for sec's 3, 4, 9 & 10, T. 1 N., R. 8 W., monumented with a 2 in. iron post 0.8 ft. above ground surface, firmly set with the GLO brass cap properly mkd.
418	1175.95	Set 1/2 x 18 ins. rebar flush with ground surface located approximately 175 ft. north and 3780 ft. west from the SE corner of section 4, T. 1 N., R. 8 W.




INDEX MAP

Map Sheet 14 represents Section 9, T1N, R8W

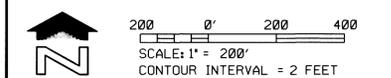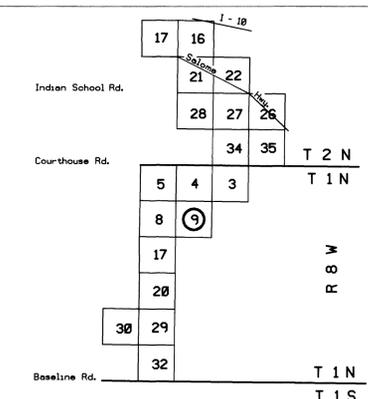

McLAIN AERIAL, INC.

DESIGN	BY	DATE	FLOOD CONTROL DISTRICT OF MARICOPA COUNTY
DESIGN CHK.	-	-	
PLANS	-	-	RECOMMENDED BY: _____ DATE: _____
PLANS CHK.	-	-	APPROVED BY: _____ DATE: _____
SUBMITTED BY:	DATE: _____		CHIEF ENGINEER AND GENERAL MANAGER
SHEET 14 OF 19			

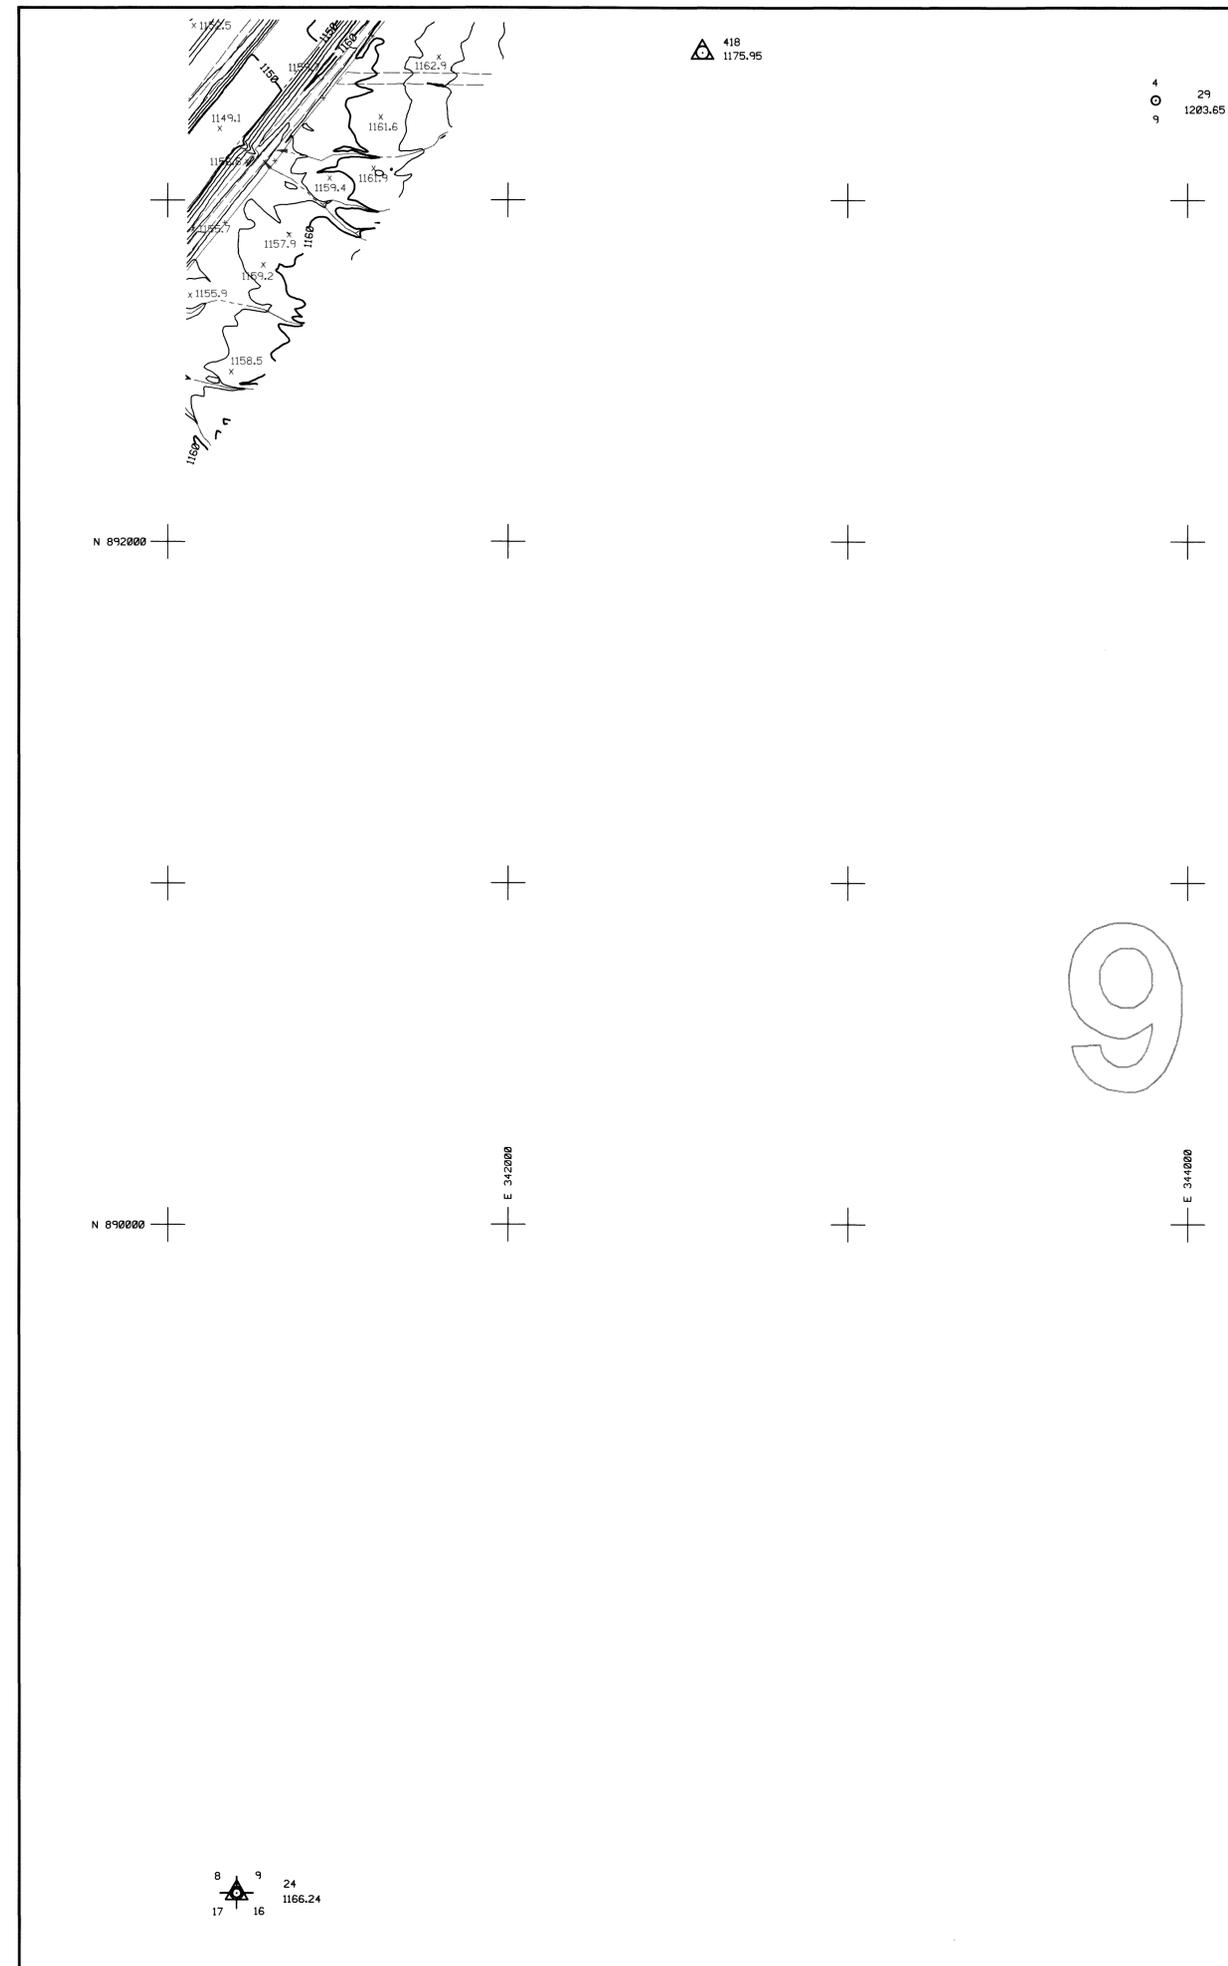

FLOOD CONTROL DISTRICT
OF MARICOPA COUNTY

SADDLEBACK
FRS & DIVERSION CHANNEL
F.C.D. CONTRACT NO. FCD 93-51

LEGEND

100-YR FLOODPLAIN BOUNDARY	---
FLOODWAY BOUNDARY	---
HYDRAULIC BASE LINE WITH RIVER MILE	M12.0 --- M13.0
CROSS SECTION	A FP=100 Yr WSE FW=Floodway WSE
ELEVATION REFERENCE MARK	ERM3 X
BASE FLOOD ELEVATIONS	1221
ZONE DESIGNATIONS	ZONE AE
CORPORATE LIMITS	Corporate Limits
COUNTY, PARISH, STATE OR INTERNATIONAL BOUNDARY	County Boundary



PRIMARY CONTROL POINTS

NOTE: ALL ELEVATIONS ARE BASED ON NAVD 80 (NORTH AMERICAN VERTICAL DATUM 1988)

I.D. NO.	ELEV. (FT)	DESCRIPTION/LOCATION
24	1166.24	Section cor. for sec's 8, 9, 16 & 17, T. 1 N., R. 8 W., monumented with a 2 ins. iron post 0.9 ft. above ground surface, firmly set with the G.D. brass cap properly mkd.
31	1095.05	Section cor. for sec's 17, 18, 19 & 20, T. 1 N., R. 8 W., monumented with a 2 ins. iron post 0.6 ft. above ground surface, firmly set with the G.D. brass cap properly mkd.
32	1099.06	Quarter section cor. for sec's 17 & 18, T. 1 N., R. 8 W., monumented with a 1 ins. iron post 1.0 ft. above ground surface, firmly set with the G.D. brass cap properly mkd.
227	1137.47	Bench Mark, monumented with a FCDMC brass cap in concrete, flush with ground surface mkd. Sta. 159+47.27 ELEV. 1135.14".
228	1127.94	Bench Mark, monumented with a FCDMC brass cap in concrete, flush with ground surface mkd. Sta. 190+00.00 ELEV. 1125.68".
229	1127.85	Bench Mark, monumented with a FCDMC brass cap in concrete, 0.2 ft. above ground surface mkd. Sta. 195+00.00 ELEV. 1125.56".
271	1130.17	Bench Mark, monumented with a FCDMC brass cap in concrete, flush with ground surface mkd. Sta. 185+00.00 ELEV. 1127.84".
272	1144.43	Bench Mark, monumented with a FCDMC brass cap in concrete, flush with ground surface mkd. Sta. 144+82.00 ELEV. 1142.14".
419	1123.70	Set 1/2 x 18 ins. rebar flush with ground surface located approximately 3840 ft. north and 2620 ft. east from the SW corner of section 17, T. 1 N., R. 8 W..
428	1117.56	Set 60d nail flush with ground surface located approximately 1250 ft. north and 2610 ft. east from the SW corner of section 17, T. 1 N., R. 8 W..
433	1136.37	Set 60d nail flush with ground surface located approximately 1732 ft. south and 1385 ft. west from the NE corner of section 17, T. 1 N., R. 8 W..


INDEX MAP

Map Sheet 15 represents Section 17, T1N, R8W

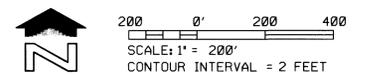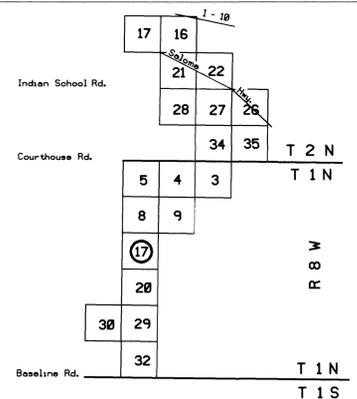

McLAIN AERIAL, INC.

DESIGN	BY	DATE	FLOOD CONTROL DISTRICT OF MARICOPA COUNTY
DESIGN CHK.	-	-	RECOMMENDED BY: DATE
PLANS	-	-	APPROVED BY: DATE
PLANS CHK.	-	-	CHIEF ENGINEER AND GENERAL MANAGER
SUBMITTED BY:	DATE:	SHEET	15 OF 19

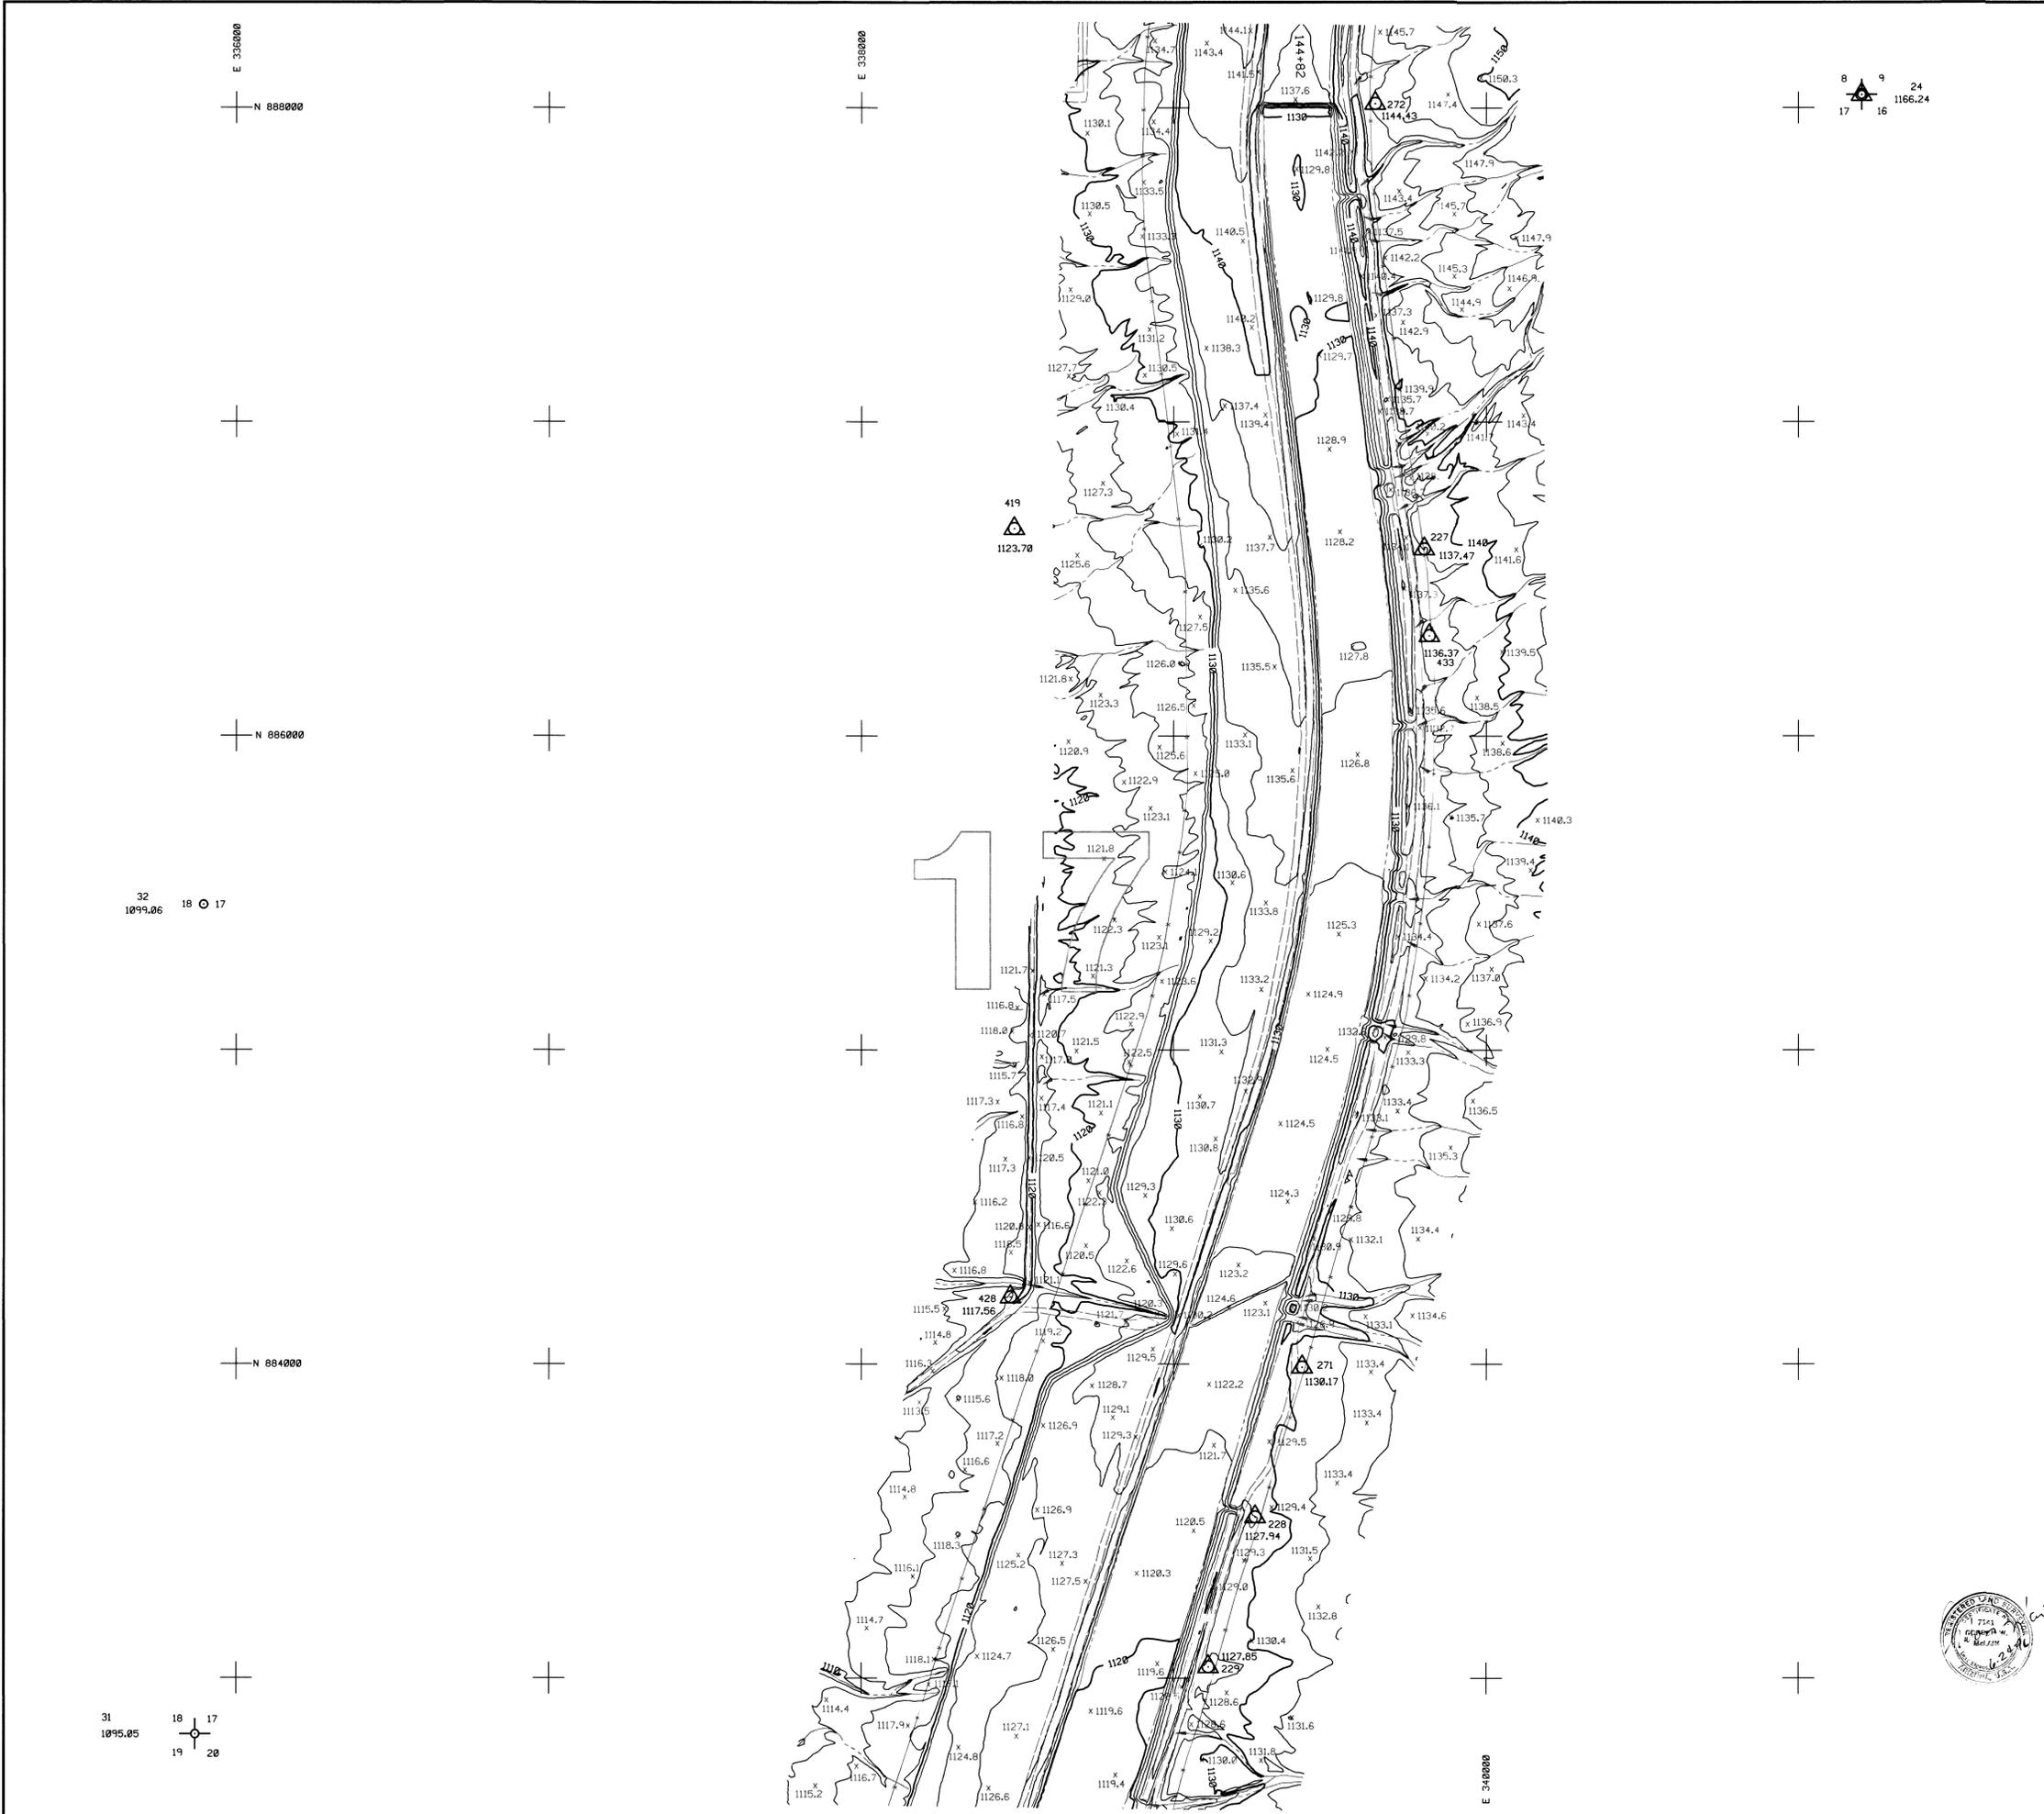

McLAIN AERIAL, INC.
AERIAL MAPPING & SURVEYING
PHOTO DATE 3-30-96

THIS MAP WAS PREPARED BY PHOTOGRAMMETRIC METHODS TO NATIONAL MAP ACCURACY STANDARDS
1"=200' HORIZONTAL SCALE AND 2' CONTOUR INTERVALS AND BASED ON GROUND CONTROL SURVEY
DATA PROVIDED BY McLAIN AERIAL, INC.

SECTION 17
T 1 N, R 8 W

ADP/MBB REV. DEC. 18, 1991

**FLOOD CONTROL DISTRICT
OF MARICOPA COUNTY**

**SADDLEBACK
FRS & DIVERSION CHANNEL
F.C.D. CONTRACT NO. FCD 93-51**

LEGEND

- 100-YR FLOODPLAIN BOUNDARY
- FLOODWAY BOUNDARY
- HYDRAULIC BASE LINE WITH RIVER MILE
- CROSS SECTION
- ELEVATION REFERENCE MARK ERM3 X
- BASE FLOOD ELEVATIONS 1221
- ZONE DESIGNATIONS ZONE AE
- CORPORATE LIMITS Corporate Limits
- COUNTY, PARISH, STATE OR INTERNATIONAL BOUNDARY County Boundary



PRIMARY CONTROL POINTS

NOTE: ALL ELEVATIONS ARE BASED ON NAVD 88 (NORTH AMERICAN VERTICAL DATUM 1988)

I.D. NO.	ELEV. (FT)	DESCRIPTION/LOCATION
26	1072.79	Section cor. for sec's 19, 20, 29 & 30; T. 1 N., R. 8 W., monumented with a 2 in. iron post 0.4 ft. above ground surface, firmly set with the G.D. brass cap properly mkd.
31	1095.05	Section cor. for sec's 17, 18, 19 & 20; T. 1 N., R. 8 W., monumented with a 2 in. iron post 0.6 ft. above ground surface, firmly set with the G.D. brass cap properly mkd.
230	1126.99	Bench Mark, monumented with a FDCM brass cap in concrete, 0.2 ft. above ground surface mkd. "Sta. 202+14.10 ELEV. 1124.71".
231	1126.12	Bench Mark, monumented with a FDCM brass cap in concrete, flush with ground surface mkd. "Sta. 210+00.00 ELEV. 1123.86".
232	1123.78	Bench Mark, monumented with a FDCM brass cap in concrete, flush with ground surface mkd. "Sta. 215+00.00 ELEV. 1121.53".
233	1124.55	Bench Mark, monumented with a FDCM brass cap in concrete, 0.4 ft. above ground surface mkd. "Sta. 220+32.69 ELEV. 1122.27".
234	1106.12	Bench Mark, monumented with a FDCM brass cap in concrete, flush with ground surface mkd. "245+00.00 ELEV. 1103.79".
420	1120.04	Set 1/2 x 18 ins. rebar flush with ground surface located approximately 1610 ft. north and 3620 ft. east from the SW corner of section 20, T. 1 N., R. 8 W..
421	1080.69	Set 1/2 x 18 ins. rebar flush with ground surface located approximately 170 ft. north and 390 ft. east from the SW corner of section 20, T. 1 N., R. 8 W..
434	1094.56	Set 60d nail flush with ground surface located approximately 52 ft. south and 2887 ft. east from the NW corner of section 29, T. 1 N., R. 8 W..
435	1096.22	Set 60d nail flush with ground surface located approximately 2415 ft. north and 684 ft. east from the SW corner of section 20, T. 1 N., R. 8 W..
437	1126.24	Set 1/2 x 18 ins. rebar flush with ground surface located approximately 1425 ft. north and 2725 ft. east from the SW corner of section 20, T. 1 N., R. 8 W..
441	1155.48	Set 1/2 x 18 ins. rebar 0.7 ft. above ground surface, located approximately 1330 ft. north and 2584 ft. east of the SW corner of section 20, T. 1 N., R. 8 W..


INDEX MAP

Map Sheet 16 represents Section 20, T1N, R8W

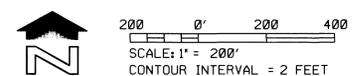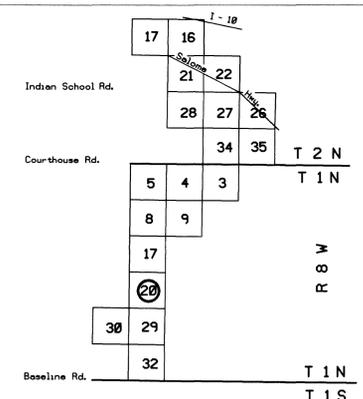

McLAIN AERIAL, INC.

DESIGN	BY	DATE	FLOOD CONTROL DISTRICT OF MARICOPA COUNTY
DESIGN CHK.	-	-	RECOMMENDED BY: DATE
PLANS	-	-	APPROVED BY: DATE
PLANS CHK.	-	-	CHIEF ENGINEER AND GENERAL MANAGER
SUBMITTED BY:	DATE:	SHEET	16 OF 19

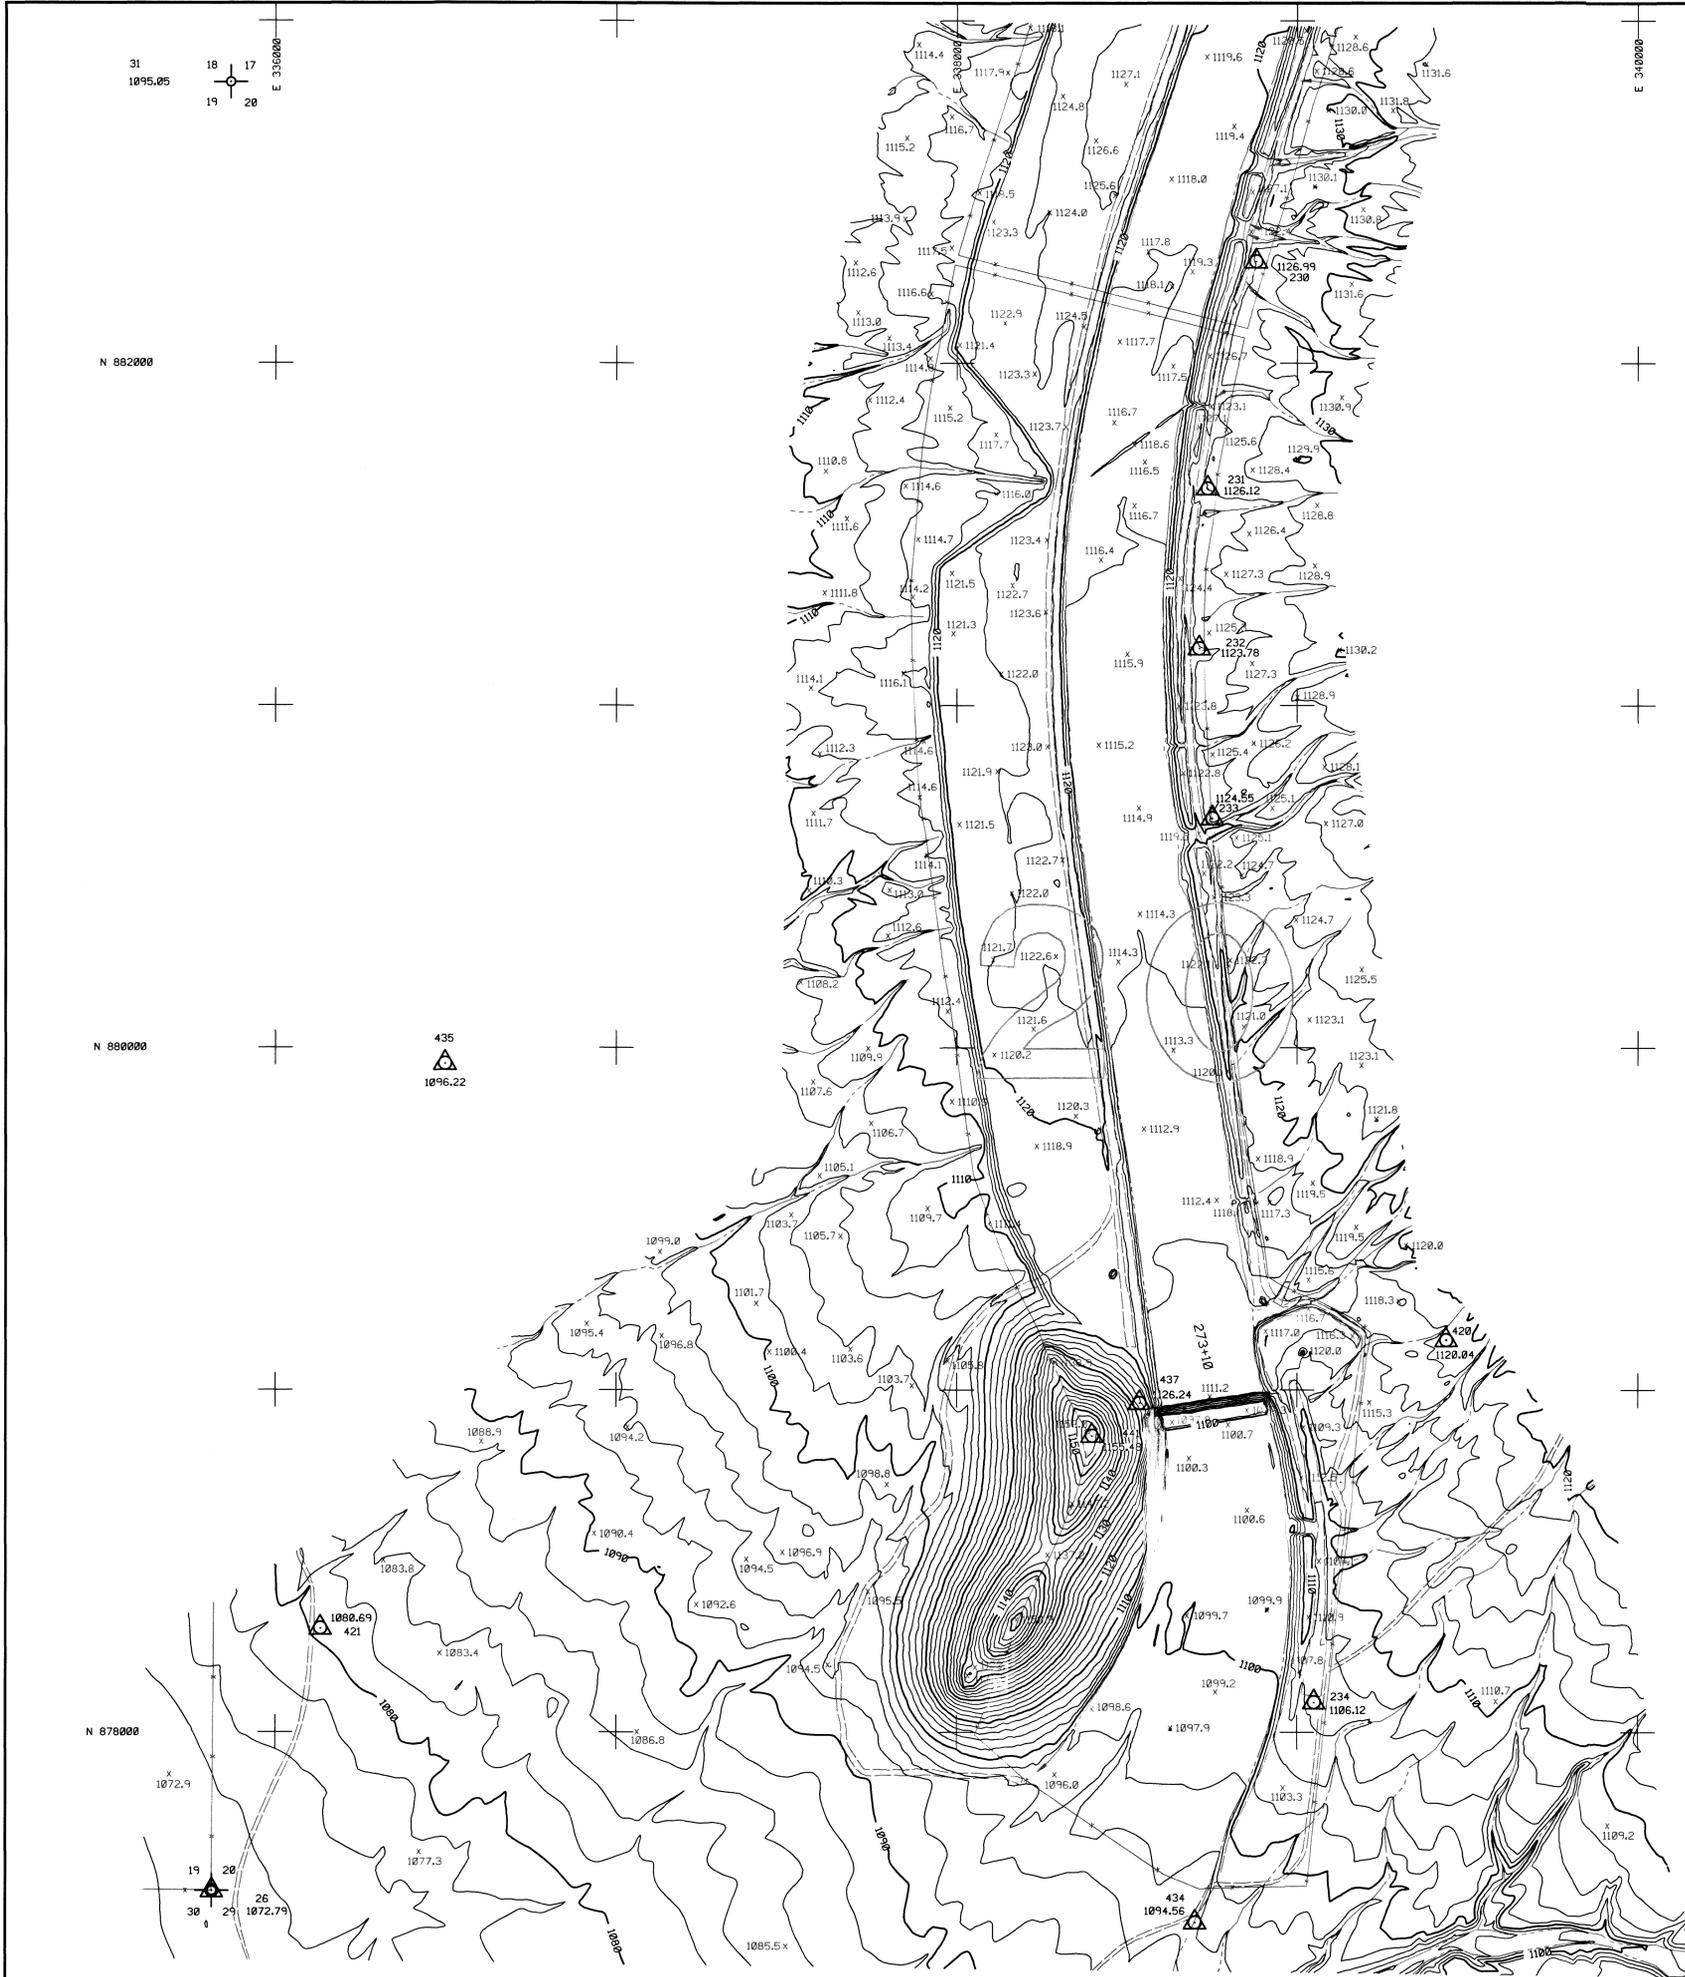

**FLOOD CONTROL DISTRICT
OF MARICOPA COUNTY**

**SADDLEBACK
FRS & DIVERSION CHANNEL
F.C.D. CONTRACT NO. FCD 93-51**

LEGEND

100-YR FLOODPLAIN BOUNDARY	---
FLOODWAY BOUNDARY	---
HYDRAULIC BASE LINE WITH RIVER MILE	M12.0 M13.0
CROSS SECTION	A FP=100 Yr WSE A FW=Floodway WSE
ELEVATION REFERENCE MARK	ERM3 X
BASE FLOOD ELEVATIONS	1221
ZONE DESIGNATIONS	ZONE AE
CORPORATE LIMITS	Corporate Limits
COUNTY, PARISH, STATE OR INTERNATIONAL BOUNDARY	County Boundary

PRIMARY CONTROL POINTS



NOTE: ALL ELEVATIONS ARE BASED ON NAVD 88 (NORTH AMERICAN VERTICAL DATUM 1988)

I.D. NO.	ELEV. (FT)	DESCRIPTION/LOCATION
25	1074.28	Quarter section cor. for sec's 29 & 30, T. 1 N., R. 8 W., monumented with a 1 in. iron post 0.5 ft. above ground surface, firmly set with the G.D. brass cap properly mtd.
26	1072.79	Section cor. for sec's 19, 20, 29 & 30, T. 1 N., R. 8 W., monumented with a 2 in. iron post 0.4 ft. above ground surface, firmly set with the G.D. brass cap properly mtd.
425	1081.88	Set 1/2 x 18 in. rebar flush with ground surface located approximately 570 ft. south and 2530 ft. west from the NW corner of section 30, T. 1 N., R. 8 W..



INDEX MAP

Map Sheet 17 represents Section 30, T1N, R8W

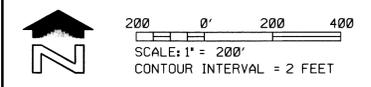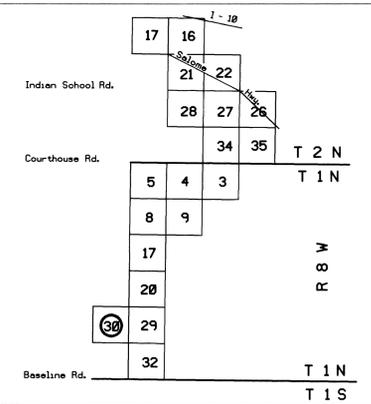

McLAIN AERIAL, INC.

DESIGN	BY	DATE	FLOOD CONTROL DISTRICT OF MARICOPA COUNTY
DESIGN CHK.	-	-	
PLANS	-	-	RECOMMENDED BY: DATE
PLANS CHK.	-	-	APPROVED BY: DATE
SUBMITTED BY:	CHIEF ENGINEER AND GENERAL MANAGER		
DATE:	SHEET		17 OF 19



McLAIN AERIAL, INC. AERIAL MAPPING & SURVEYING PHOTO DATE 3-30-96. THIS MAP WAS PREPARED BY PHOTOGRAMMETRIC METHODS TO NATIONAL MAP ACCURACY STANDARDS 1"=200' HORIZONTAL SCALE AND 2" CONTOUR INTERVALS AND BASED ON GROUND CONTROL SURVEY DATA PROVIDED BY McLain AERIAL, INC.

SECTION 30
T 1 N, R 8 W

APR 1998 REV. DEC. 10, 1991

**FLOOD CONTROL DISTRICT
OF MARICOPA COUNTY**

**SADDLEBACK
FRS & DIVERSION CHANNEL
F.C.D. CONTRACT NO. FCD 93-51**

LEGEND

100-YR FLOODPLAIN BOUNDARY	-----
FLOODWAY BOUNDARY	-----
HYDRAULIC BASE LINE WITH RIVER MILE	M12.0 ----- M13.0
CROSS SECTION	(A) FP=100 Yr. WSE (A) FW=Floodway WSE
ELEVATION REFERENCE MARK	ERM3 X
BASE FLOOD ELEVATIONS	-----1221-----
ZONE DESIGNATIONS	ZONE AE
CORPORATE LIMITS	Corporate Limits
COUNTY, PARISH, STATE OR INTERNATIONAL BOUNDARY	County Boundary

PRIMARY CONTROL POINTS



NOTE: ALL ELEVATIONS ARE BASED ON NAVD 88
(NORTH AMERICAN VERTICAL DATUM 1988)

I.D. NO.	ELEV. (FT)	DESCRIPTION/LOCATION
25	1074.28	Quarter section cor. for sec's 29 & 30, T. 1 N., R. 8 W., monumented with 0.1 in. iron post 0.5 ft. above ground surface, firmly set with the GLO brass cap properly mkd.
26	1072.79	Section cor. for sec's 19, 20, 29 & 30, T. 1 N., R. 8 W., monumented with 0.2 in. iron post 0.4 ft. above ground surface, firmly set with the GLO brass cap properly mkd.
422	1072.02	Set 60d nail flush with ground surface located approximately 3903 ft. south and 2180 ft. east from the NW corner of section 29, T. 1 N., R. 8 W..
423	1120.51	Set 60d nail flush with ground surface located approximately 2811 ft. south and 5010 ft. east from the NW corner of section 29, T. 1 N., R. 8 W..
424	1092.45	Set 1/2 x 18 ins. rebar flush with ground surface located approximately 1350 ft. south and 2868 ft. east from the NW corner of section 29, T. 1 N., R. 8 W..
434	1094.56	Set 60d nail flush with ground surface located approximately 92 ft. south and 2887 ft. east from the NW corner of section 29, T. 1 N., R. 8 W..
438	1079.07	Set 1/2 x 18 ins. rebar flush with ground surface located approximately 1326 ft. south and 1302 ft. east from the NW corner of section 29, T. 1 N., R. 8 W..




INDEX MAP

Map Sheet 18 represents Section 29, T1N, R8W

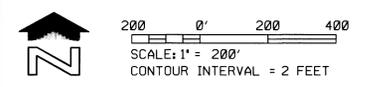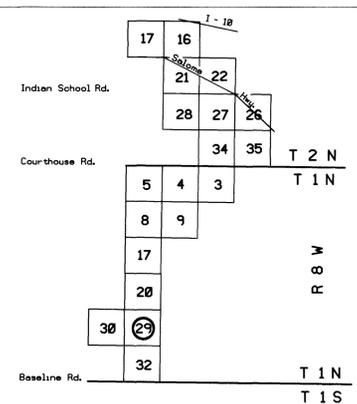

McLAIN AERIAL, INC.

DESIGN	BY	DATE	FLOOD CONTROL DISTRICT OF MARICOPA COUNTY
DESIGN CHK.	-	-	RECOMMENDED BY: _____ DATE: _____
PLANS	-	-	APPROVED BY: _____ DATE: _____
PLANS CHK.	-	-	CHIEF ENGINEER AND GENERAL MANAGER
SUBMITTED BY:	DATE:	SHEET	18 OF 19

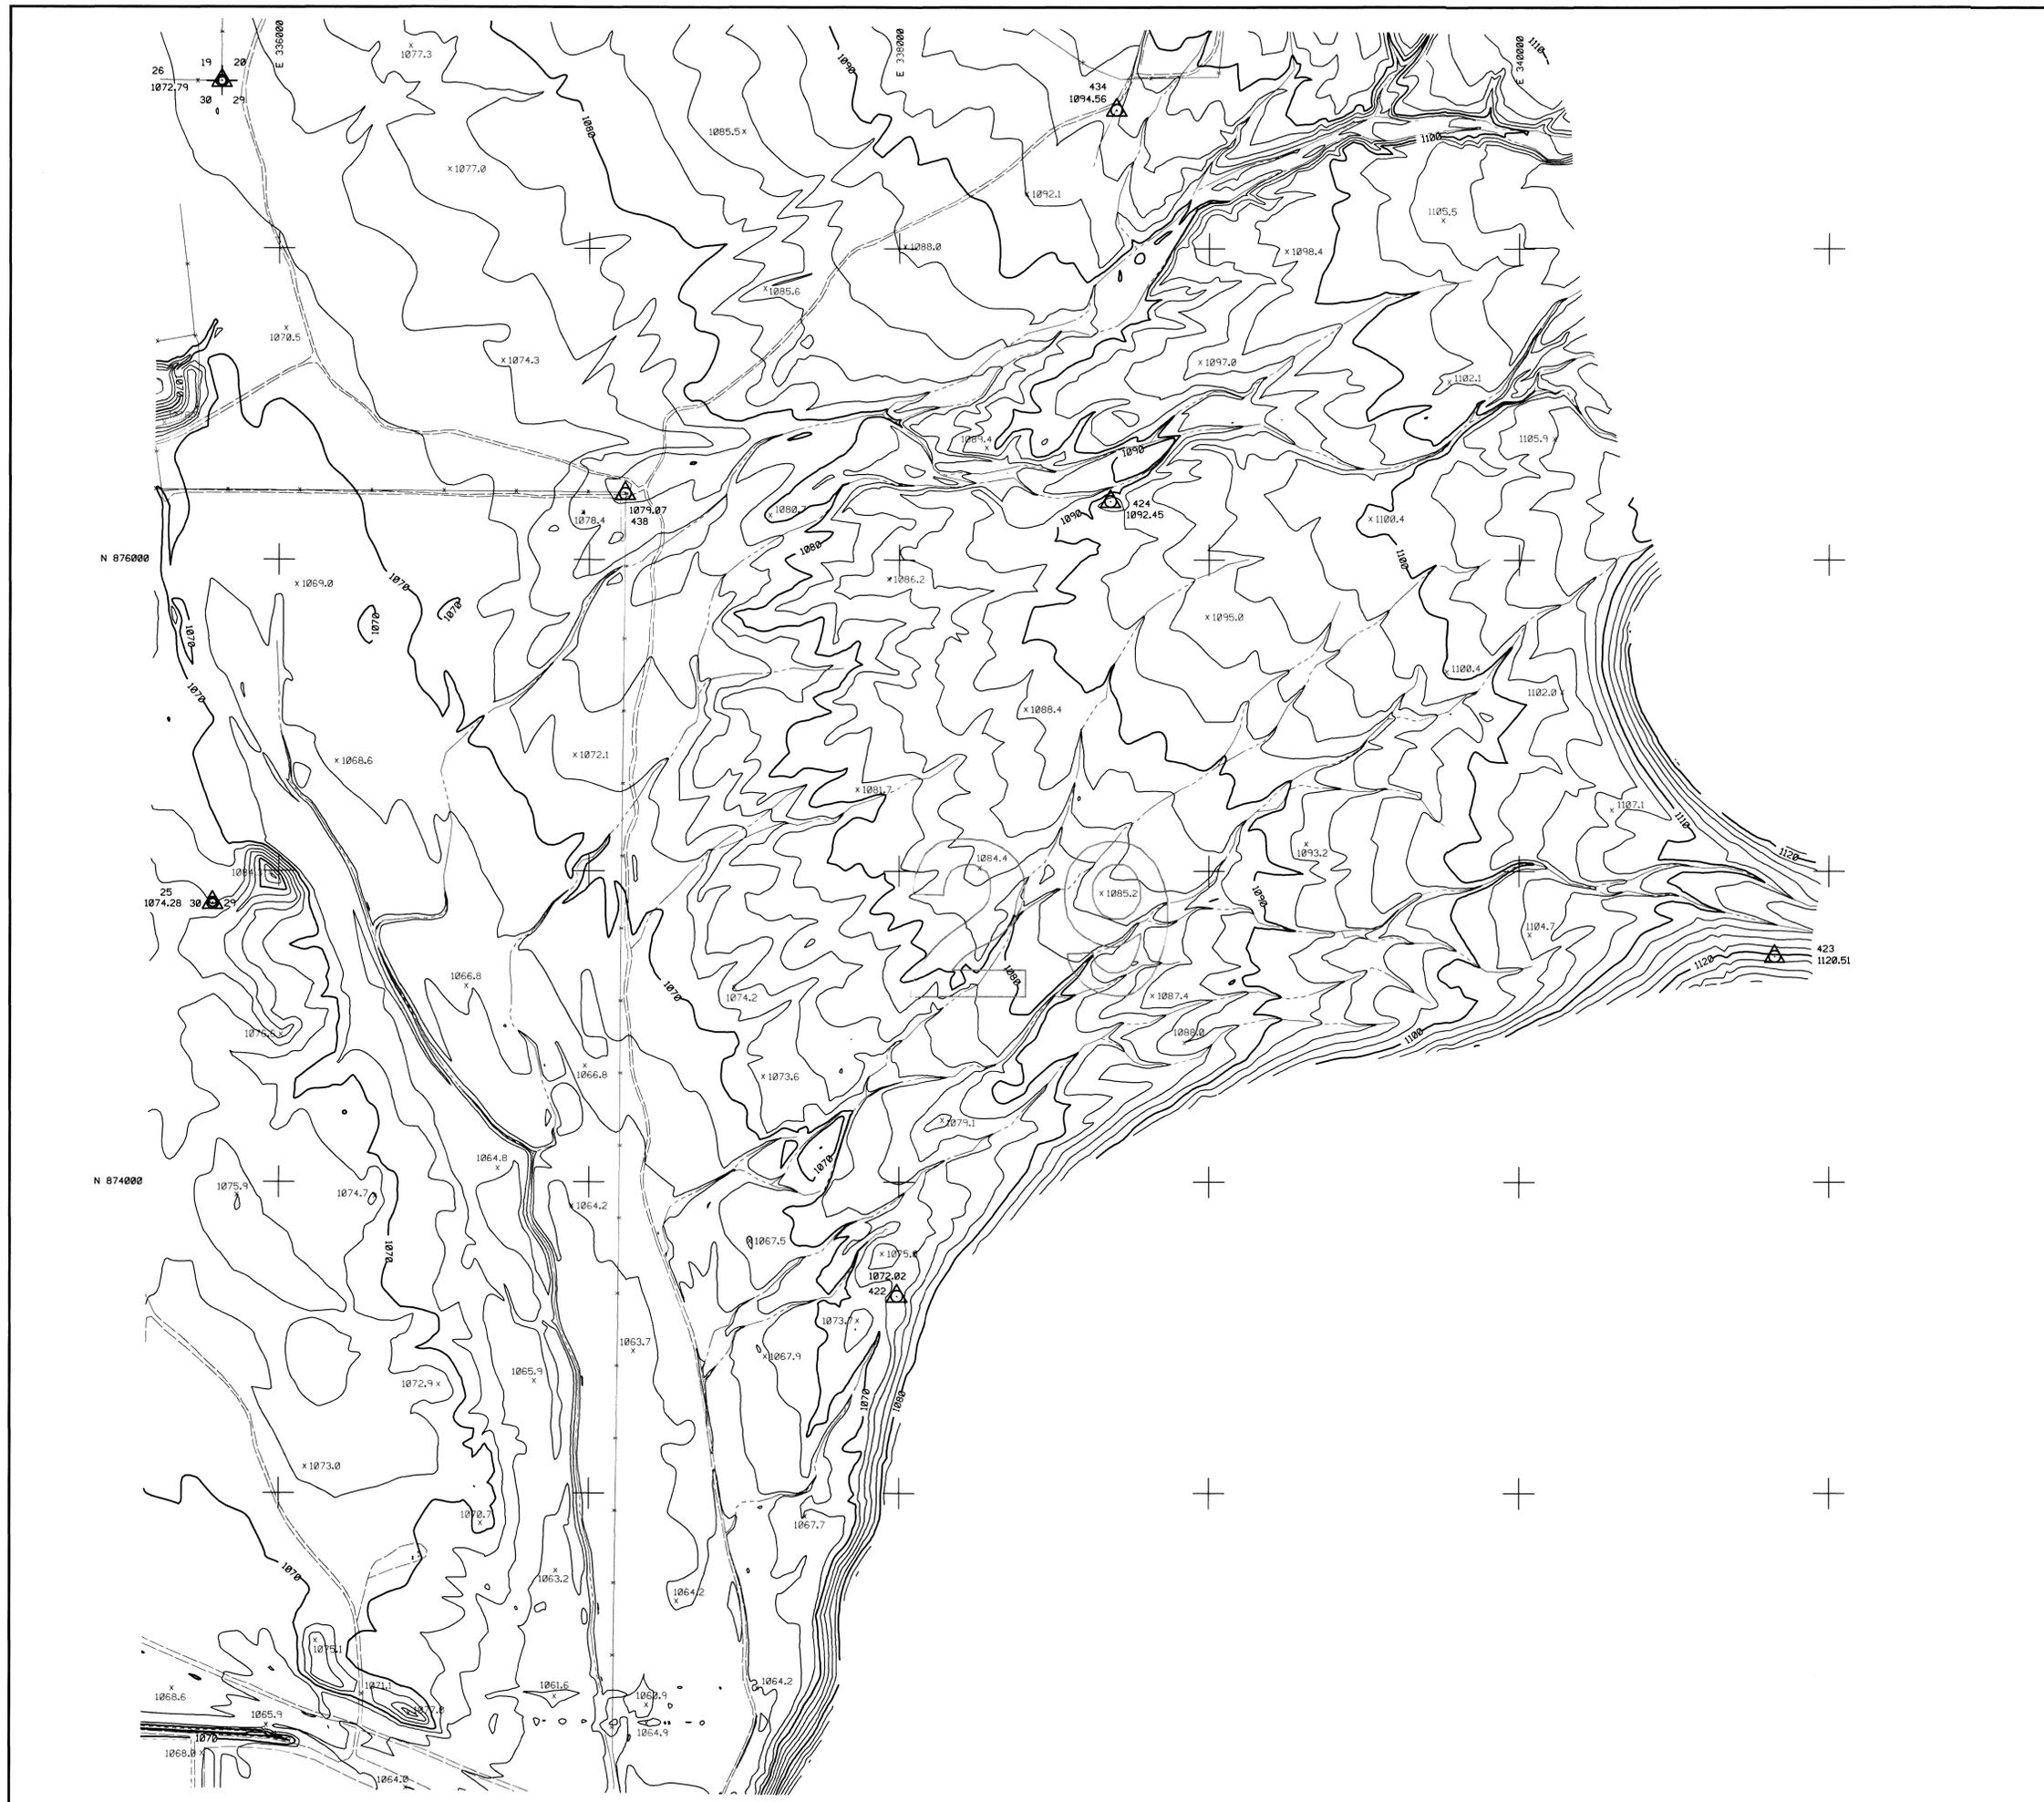

McLAIN AERIAL, INC.
AERIAL MAPPING & SURVEYING
PHOTO DATE 3-30-96

THIS MAP WAS PREPARED BY PHOTOGRAMMETRIC METHODS TO NATIONAL MAP ACCURACY STANDARDS
1"=200' HORIZONTAL SCALE AND 2' CONTOUR INTERVALS AND BASED ON GROUND CONTROL SURVEY
DATA PROVIDED BY McLAIN AERIAL, INC.

SECTION 29
T 1 N, R 8 W

ADLAR/B REV. DEC. 1991

**FLOOD CONTROL DISTRICT
OF MARICOPA COUNTY**

**SADDLEBACK
FRS & DIVERSION CHANNEL
F.C.D. CONTRACT NO. FCD 93-51**

LEGEND

100-YR FLOODPLAIN BOUNDARY	---
FLOODWAY BOUNDARY	---
HYDRAULIC BASE LINE WITH RIVER MILE	M12.0 M13.0
CROSS SECTION	FP=100 Yr WSE FW=Floodway WSE
ELEVATION REFERENCE MARK	ERM3 X
BASE FLOOD ELEVATIONS	1221
ZONE DESIGNATIONS	ZONE AE
CORPORATE LIMITS	Corporate Limits
COUNTY, PARISH, STATE OR INTERNATIONAL BOUNDARY	County Boundary

PRIMARY CONTROL POINTS



NOTE: ALL ELEVATIONS ARE BASED ON NAVD 88 (NORTH AMERICAN VERTICAL DATUM 1988)

I.D. NO.	ELEV. (FT)	DESCRIPTION/LOCATION
426	1061.92	Set 1/2 x 18 ins. rebar flush with ground surface located approximately 1250 ft. south and 100 ft. east from the NW corner of section 32, T. 1 N., R. 8 W..
427	1068.29	Set 1/2 x 18 ins. rebar flush with ground surface located approximately 630 ft. south and 1850 ft. east from the NW corner of section 32, T. 1 N., R. 8 W..

32

INDEX MAP

Map Sheet 19 represents Section 32, T1N, R8W

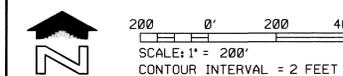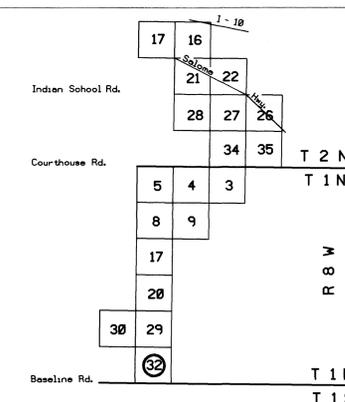

McLAIN AERIAL, INC.

DESIGN	By	DATE	FLOOD CONTROL DISTRICT OF MARICOPA COUNTY
DESIGN CHK.	-	-	
PLANS	-	-	RECOMMENDED BY: _____ DATE: _____
PLANS CHK.	-	-	APPROVED BY: _____ DATE: _____
SUBMITTED BY:	DATE:	SHEET	19 of 19