



FLOOD CONTROL DISTRICT OF MARICOPA COUNTY

WITTMANN AREA DRAINAGE MASTER PLAN
 4 FT. CONTOUR INTERVAL, 1 INCH = 200 FOOT SCALE TOPOGRAPHIC MAP
 PCN 344.01.31
 FCD CONTRACT NO. 200IC021

T7N R5W R4W
 T6N


T6N
 T5N

T5N
 T4N


R4W
 R3W

R3W
 R2W

R2W
 R1W

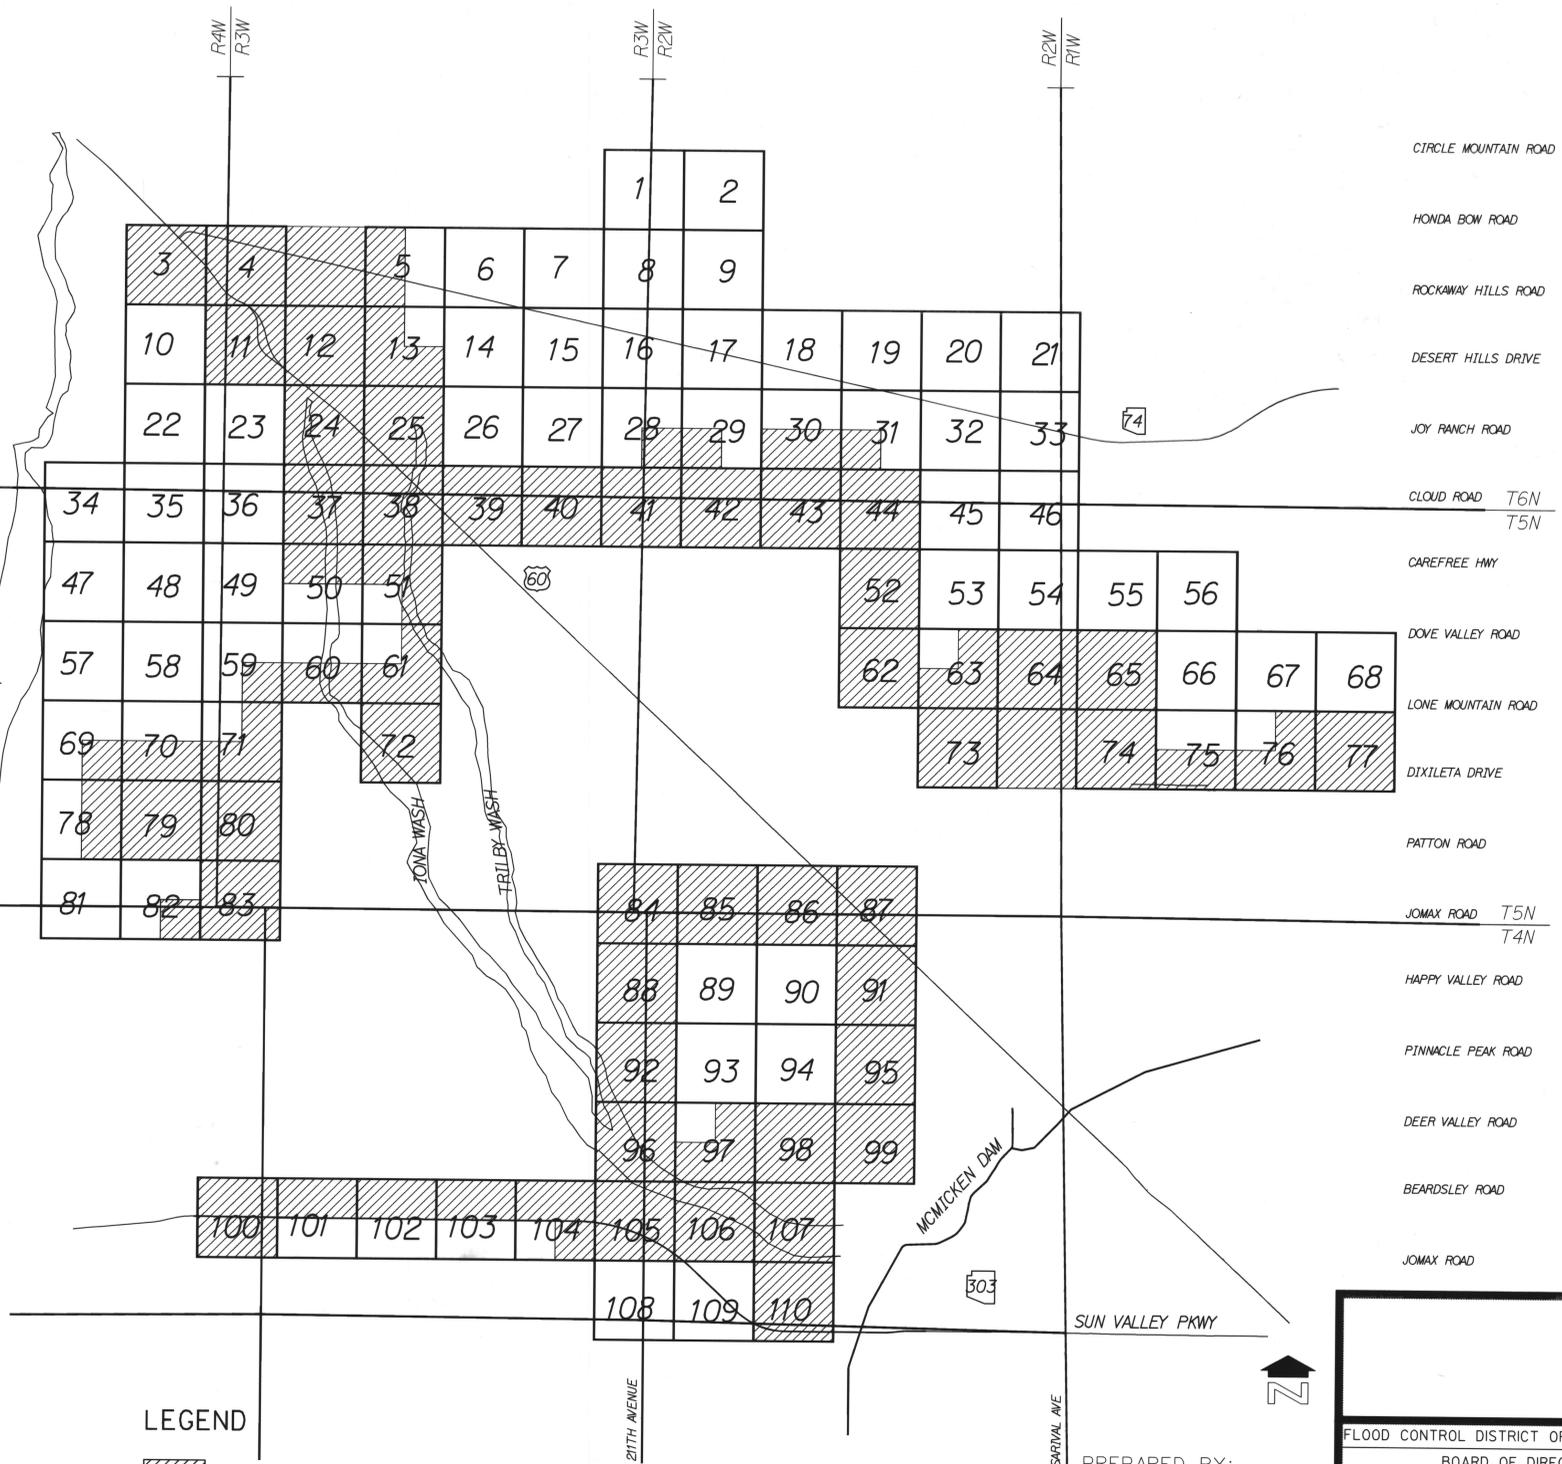

VICINITY MAP

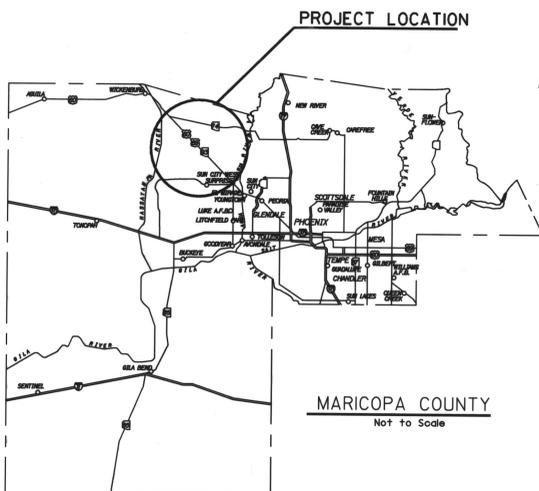

LEGEND

AREA OF OVERLAP WITH 2" MAPPING

INDEX MAP

INDEX MAP SCALE: 1"=5000'
 2500' 0" 2500' 5000'
 Scale in Feet

PREPARED BY:
stewart
 geo technologies
 8433 N Black Canyon Hwy Suite 152
 Phoenix, Arizona 85021-4859
 TEL: (602)973-5885 FAX: (602)973-8343
 SGT Project No.

FLOOD CONTROL DISTRICT OF MARICOPA COUNTY	
BOARD OF DIRECTORS OF THE FLOOD CONTROL DISTRICT	
FULTON BROCK - CHAIRMAN	
DISTRICT 1	FULTON BROCK
DISTRICT 2	DON STAPLEY
DISTRICT 3	ANDY KUNASEK
DISTRICT 4	MAX WILSON
DISTRICT 5	MARY ROSE WILCOX





LEGEND

CONTROL POINT	8029
INDEX CONTOUR	1393.9
INTERMEDIATE CONTOUR	2066
INDEX CONTOUR DEPRESSION	2066
INTERMEDIATE CONTOUR DEPRESSION	2066.1
SPOT ELEVATION	X 2067.1
WATER EDGE LINE	W/L 45.6
DRAIN / FLOW LINE	
HEADWALL	
CANAL TOP	
CONCRETE DITCH	
LIGHT POLE UNDEFINED	*
POLE	o
POWER POLE UNDEFINED	◆
VISIBLE PIPELINE	PIPE
TRANSMISSION TOWER	⊠
GUARDRAIL	—
UNDEFINED RETAINING WALL	—
RETAINING WALL W/ WALL	—
UNDEFINED WALL	—
UNDEFINED FENCE	—
TREE LINE	☁
TREE	☼
ROADS	
ASPHALT	ASPH
CONCRETE	CONC
DIRT	DIRT
TRAIL	TRAIL
ASPHALT PARKING	—
CONCRETE LIMIT LINE	—
BRIDGE	—
BUILDING	—
STORAGE TANK	⊙
STEEL STRUCTURE	⊠
BILLBOARD	▲
COMMERCIAL SIGN	□

NOTES:

VERTICAL DATUM: NAVD 88
 HORIZONTAL DATUM: NAD 83 (1992.0 EPOCH)
 COORDINATE SYSTEM: ARIZONA COORDINATE SYSTEM, 1983, CENTRAL ZONE
 UNIT OF MEASUREMENT: INTERNATIONAL FEET
 DATE OF PHOTOGRAPHY: APRIL 23, 2002
 SCALE OF PHOTOGRAPHY: 1"=1200'

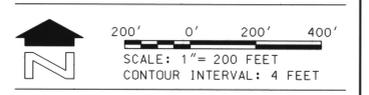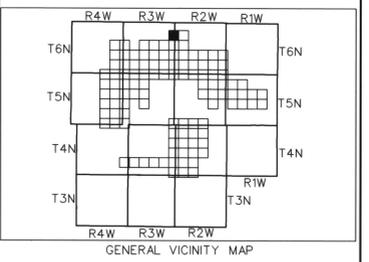

200-001	200-002
200-007	200-008
200-009	

SHEET INDEX MAP
 200 PREFIX REPRESENTS 1"=200' SCALE MAP SHEET

NO.	REVISION	BY	DATE
1	BEW/Revision Note	JAS	08/08/03

FLOOD CONTROL DISTRICT
 OF MARICOPA COUNTY


WITTMANN ADMP
 4' CONTOURS

STEWART GEO TECHNOLOGIES	
DESIGN	BY
DESIGN CHK.	DATE
PLANS	
PLANS CHK.	
SHEET 200-001 of 200-10	

CENTRAL FILES
 DRAWER # **323**

The following map represents a survey made by me or under my direction in the County of Maricopa, State of Arizona. I, Jaime A. Satalich, a State of Arizona Registered Land Surveyor (No. 35326, expires 9/30/2003), with my signature and seal affixed below, hereby certify to the Flood Control District of Maricopa County, Arizona, that the information shown hereon complies with the American Society of Photogrammetry and Remote Sensing standards for four-foot contour interval mapping.

REVISION NOTE: Twelve maps (269, 270, 271, 301, 302, 303, 333, 334, 335, 362, 363, and 364) were delivered to the Flood Control District of Maricopa County (FCDMC) on March 27, 2003. Prior to this delivery on March 27, 2003, the aforementioned twelve maps were thoroughly reviewed and subsequently accepted as a final deliverable by FCDMC. On June 26, 2003, FCDMC desired that changes be made to the aforementioned twelve maps with regards to the cover sheet, standard sheet layout, marginal information, and some cartographic elements. This revision reflects those changes requested by FCDMC on June 26, 2003 to the aforementioned twelve maps. All topographic and planimetric information on the aforementioned twelve maps remains unchanged between the delivery on March 27, 2003 and this revision.



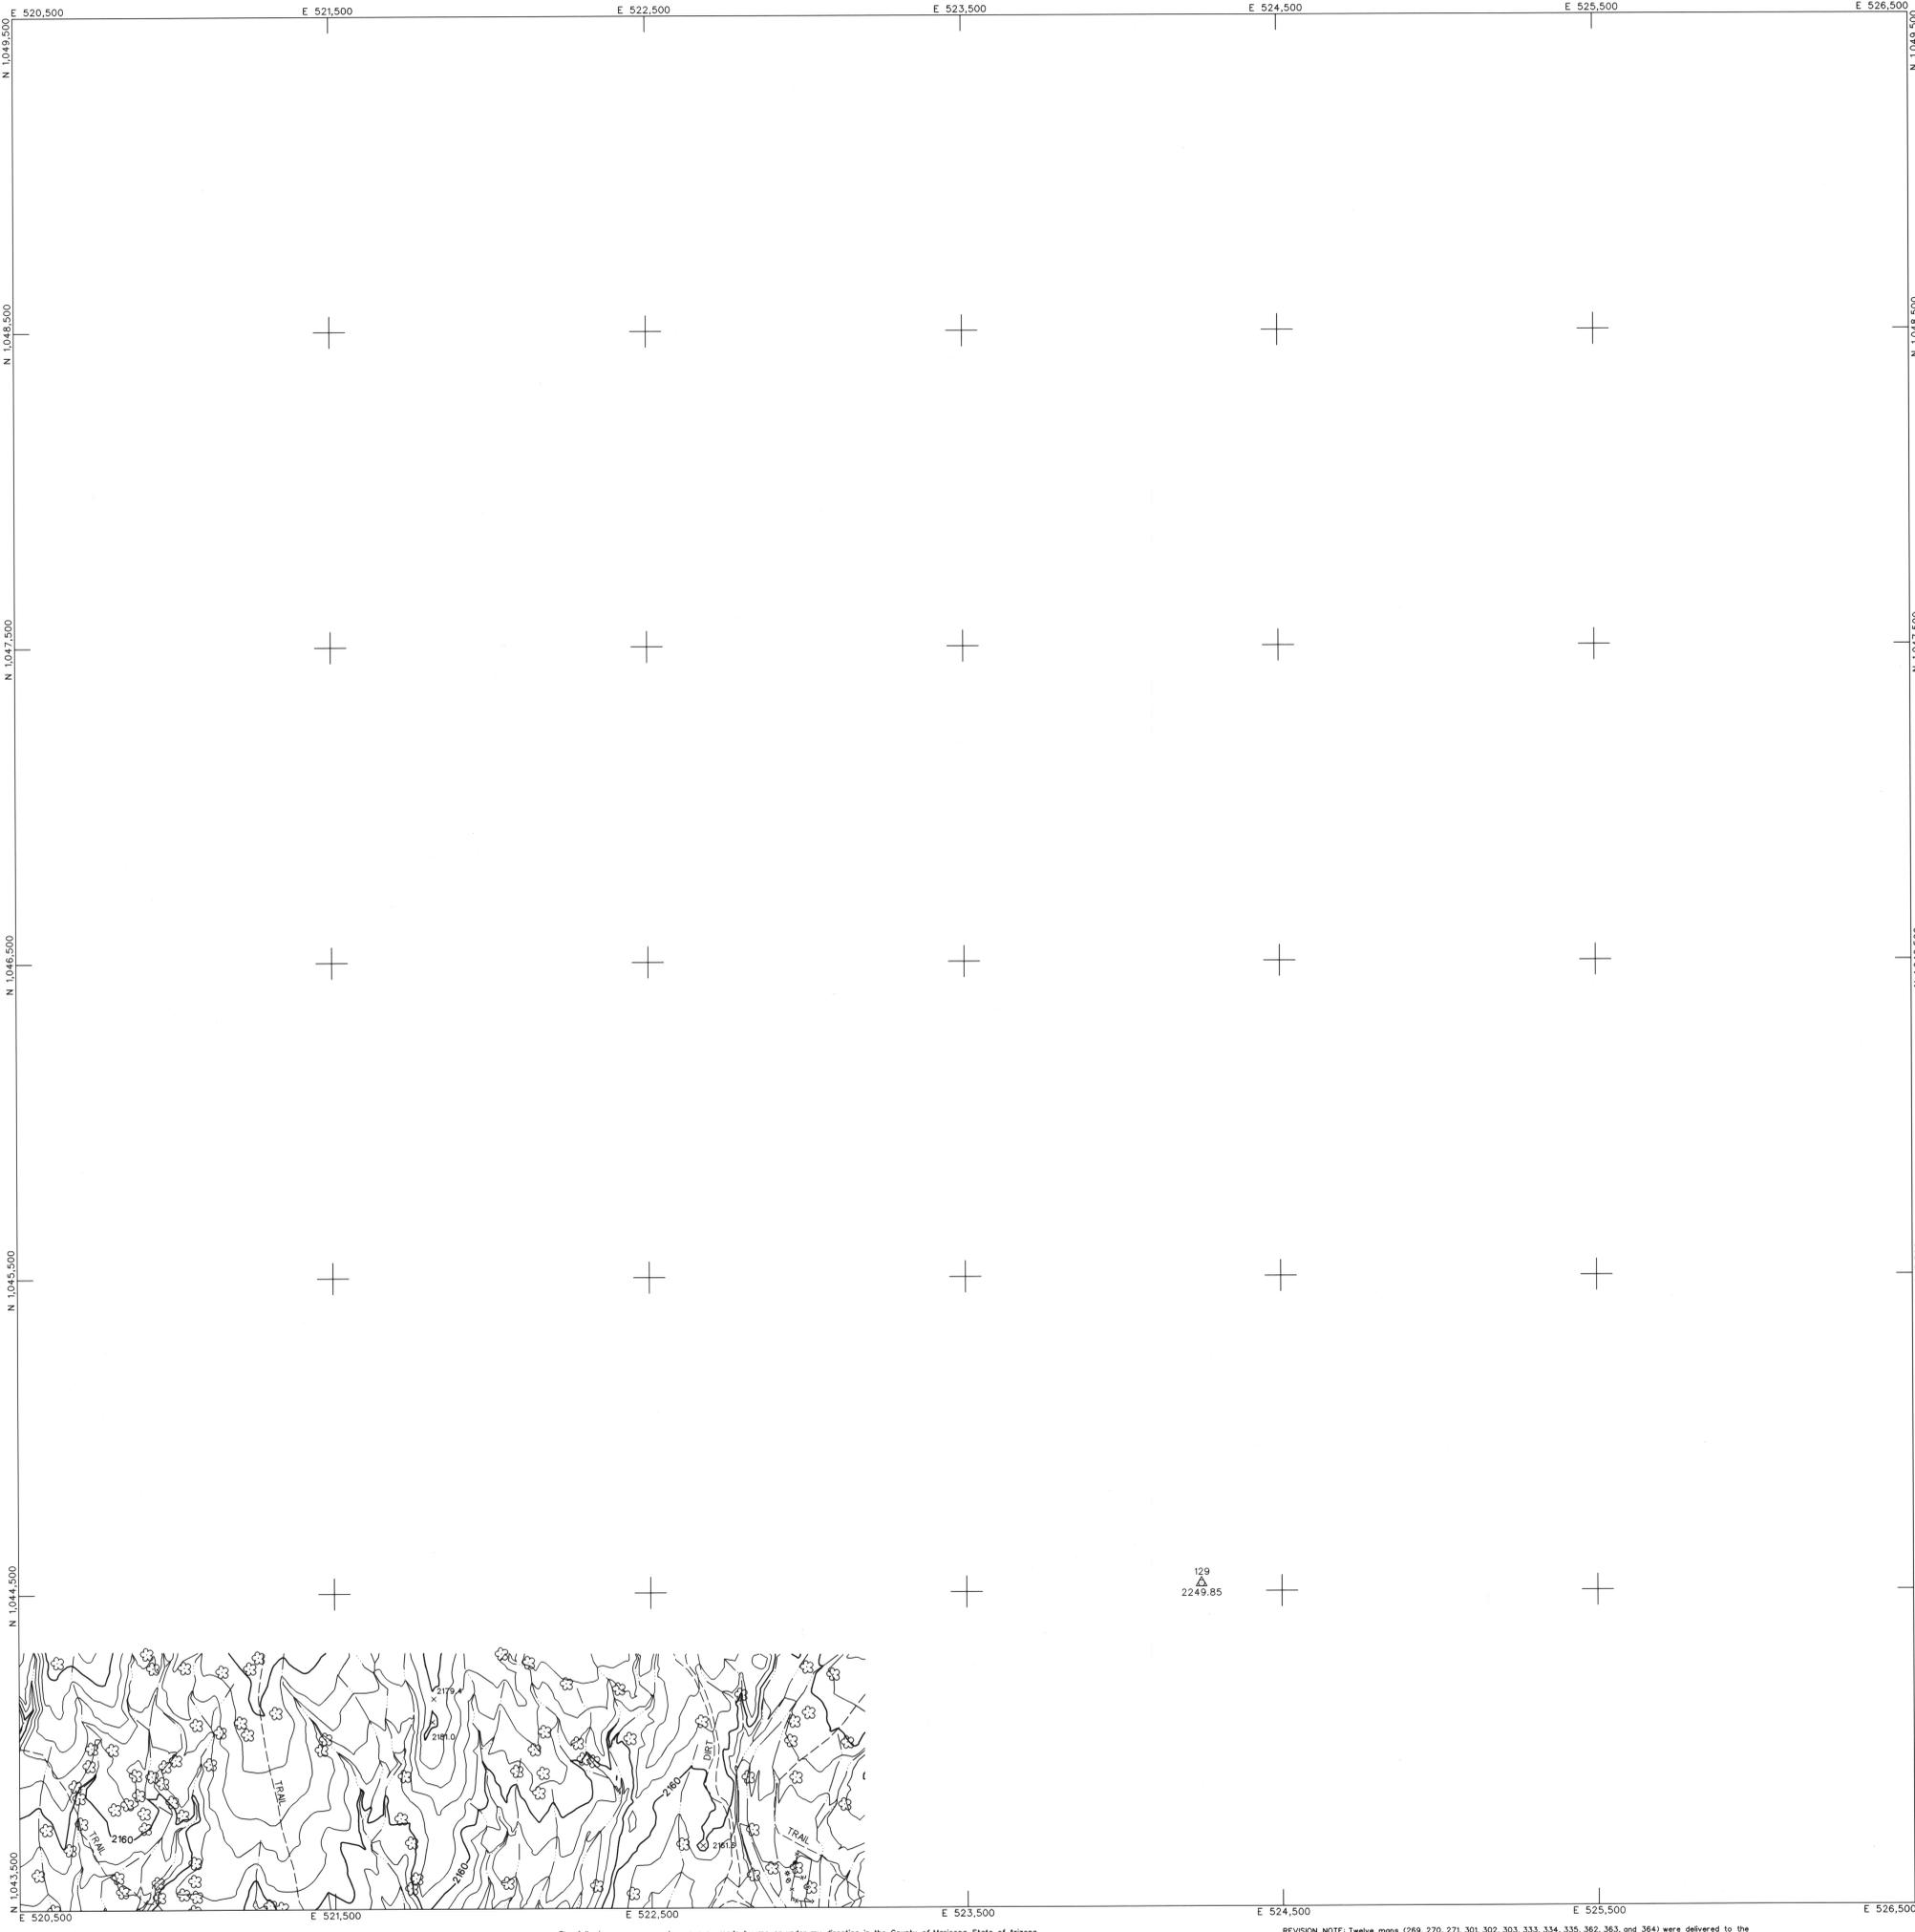


LEGEND

CONTROL POINT		8029 1393.9
INDEX CONTOUR		2066
INTERMEDIATE CONTOUR		
INDEX CONTOUR DEPRESSION		2066
INTERMEDIATE CONTOUR DEPRESSION		
SPOT ELEVATION		X 2067.1
WATER EDGE LINE		W/L 45.6
DRAIN / FLOW LINE		
HEADWALL		
CANAL TOP		
CONCRETE DITCH		
LIGHT POLE UNDEFINED		
POLE		POWER POLE UNDEFINED
VISIBLE PIPELINE		PIPE
TRANSMISSION TOWER		
GUARDRAIL		
UNDEFINED RETAINING WALL		
RETAINING WALL W/ WALL		
UNDEFINED WALL		
UNDEFINED FENCE		
TREELINE		
TREE		
ROADS		
ASPHALT		ASPH
CONCRETE		CONC
DIRT		DIRT
TRAIL		TRAIL
ASPHALT PARKING		
CONCRETE LIMIT LINE		
BRIDGE		
BUILDING		
STORAGE TANK		
STEEL STRUCTURE		
BILLBOARD		
COMMERCIAL SIGN		

NOTES:

VERTICAL DATUM: NAVD 88
 HORIZONTAL DATUM: NAD 83 (1992.0 EPOCH)
 COORDINATE SYSTEM: ARIZONA COORDINATE SYSTEM, 1983, CENTRAL ZONE
 UNIT OF MEASUREMENT: INTERNATIONAL FEET
 DATE OF PHOTOGRAPHY: APRIL 23, 2002
 SCALE OF PHOTOGRAPHY: 1"=1200'

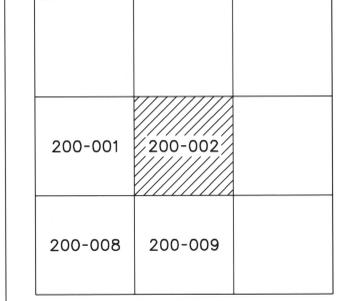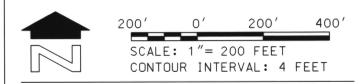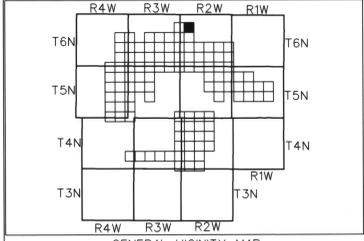

NO.	REVISION	JAS	DR/06/03
2			
1	See Revision Note		

**FLOOD CONTROL DISTRICT
 OF MARICOPA COUNTY**

WITTMANN ADMP
 4' CONTOURS

STEWART GEO TECHNOLOGIES		BY		DATE	
DESIGN					
DESIGN CHK.					
PLANS					
PLANS CHK.					


SHEET 200-002 of 200-10

The following map represents a survey made by me or under my direction in the County of Maricopa, State of Arizona. I, Jaime A. Satalich, a State of Arizona Registered Land Surveyor (No. 35326, expires 9/30/2003), with my signature and seal affixed below, hereby certify to the Flood Control District of Maricopa County, Arizona, that the information shown hereon complies with the American Society of Photogrammetry and Remote Sensing standards for four-foot contour interval mapping.

"Certification" when used in the context of this document only constitutes an expression of professional opinion regarding those facts or findings which are the subject of the certification, and does not constitute a warranty or guarantee, either expressed or implied.

REVISION NOTE: Twelve maps (269, 270, 271, 301, 302, 303, 333, 334, 335, 362, 363, and 364) were delivered to the Flood Control District of Maricopa County (FCDMC) on March 27, 2003. Prior to this delivery on March 27, 2003, the aforementioned twelve maps were thoroughly reviewed and subsequently accepted as a final deliverable by FCDMC. On June 26, 2003, FCDMC desired that changes be made to the aforementioned twelve maps with regards to the cover sheet, standard sheet layout, marginal information, and some cartographic elements. This revision reflects those changes requested by FCDMC on June 26, 2003 to the aforementioned twelve maps. All topographic and planimetric information on the aforementioned twelve maps remains unchanged between the delivery on March 27, 2003 and this revision.




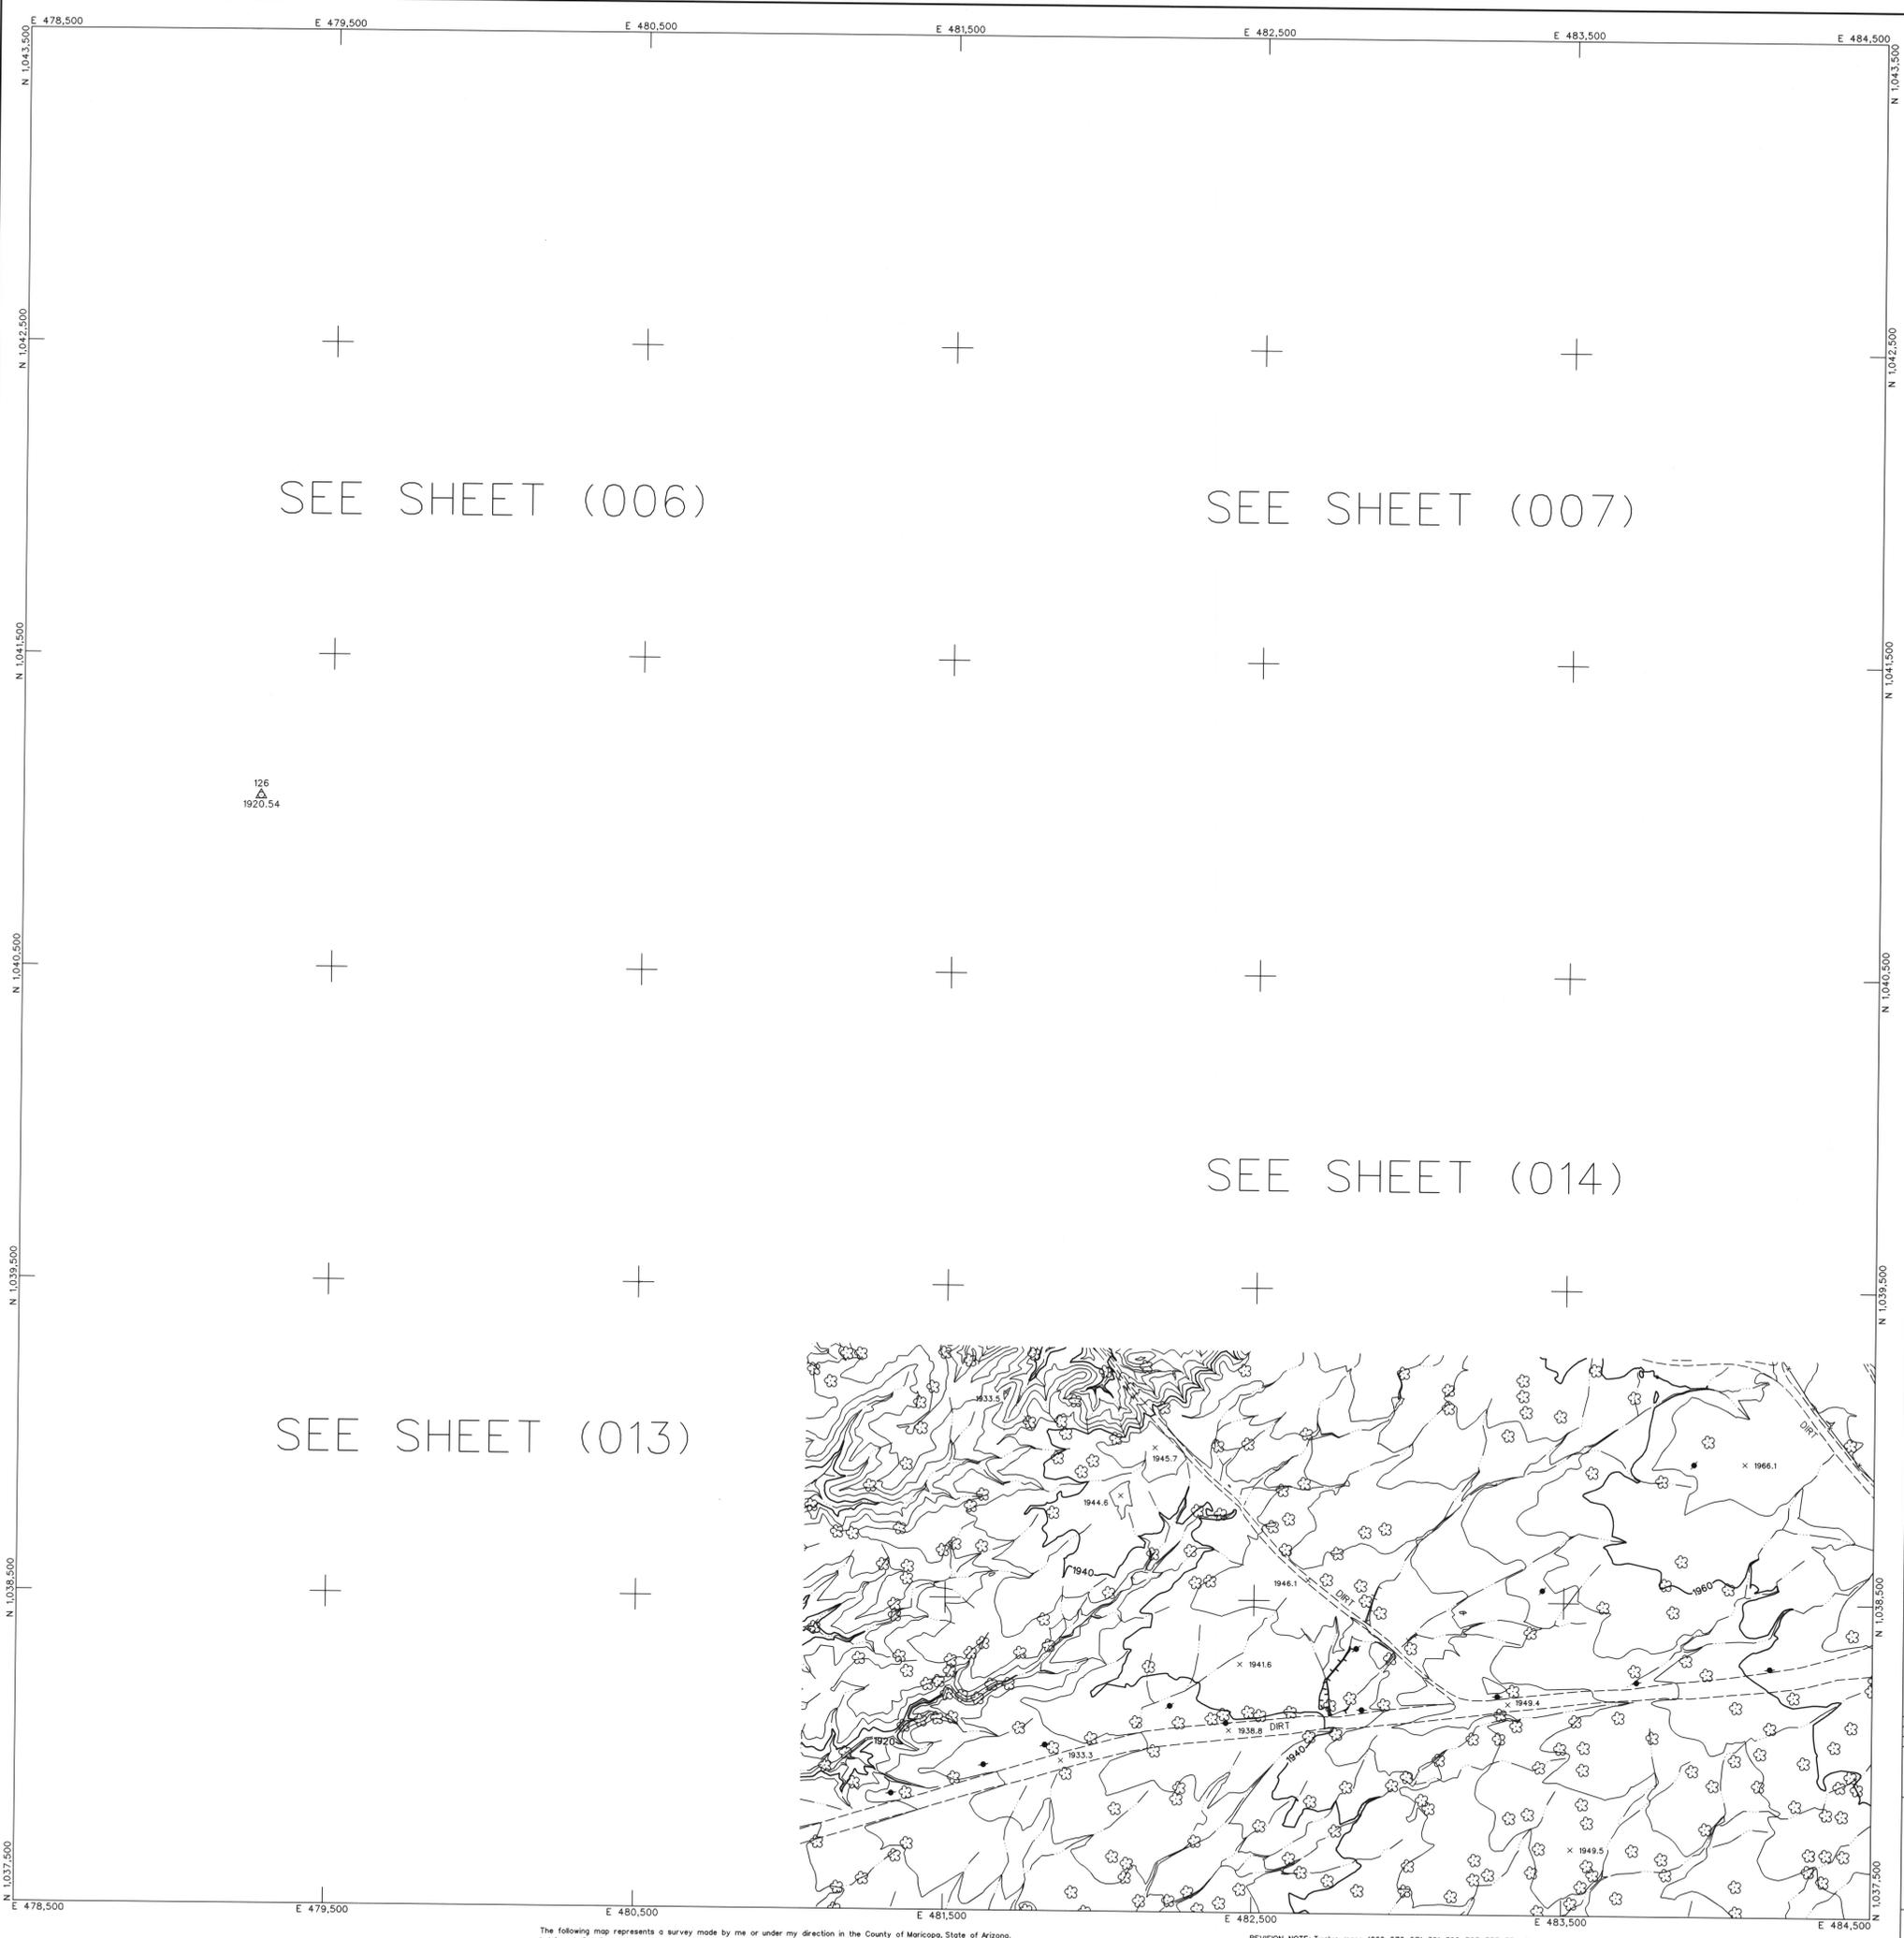


LEGEND

CONTROL POINT	8029
	1393.9
INDEX CONTOUR	2066
INTERMEDIATE CONTOUR	
INDEX CONTOUR DEPRESSION	2066
INTERMEDIATE CONTOUR DEPRESSION	
SPOT ELEVATION	× 2067.1
WATER EDGE LINE	W/L45.6
DRAIN / FLOW LINE	
HEADWALL	
CANAL TOP	
CONCRETE DITCH	
LIGHT POLE UNDEFINED	*
POLE	○ POWER POLE UNDEFINED ◆
VISIBLE PIPELINE	PIPE
TRANSMISSION TOWER	
GUARDRAIL	
UNDEFINED RETAINING WALL	
RETAINING WALL W/ WALL	
UNDEFINED WALL	
UNDEFINED FENCE	
TREELINE	
TREE	
ROADS	
ASPHALT	ASPH
CONCRETE	CONC
DIRT	DIRT
TRAIL	TRAIL
ASPHALT PARKING	
CONCRETE LIMIT LINE	
BRIDGE	
BUILDING	
STORAGE TANK	
STEEL STRUCTURE	
BILLBOARD	
COMMERCIAL SIGN	

NOTES:

VERTICAL DATUM: NAVD 88
 HORIZONTAL DATUM: NAD 83 (1992.0 EPOCH)
 COORDINATE SYSTEM: ARIZONA COORDINATE SYSTEM, 1983, CENTRAL ZONE
 UNIT OF MEASUREMENT: INTERNATIONAL FEET
 DATE OF PHOTOGRAPHY: APRIL 23, 2002
 SCALE OF PHOTOGRAPHY: 1"=1200'

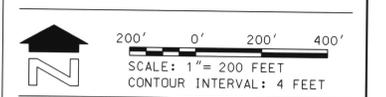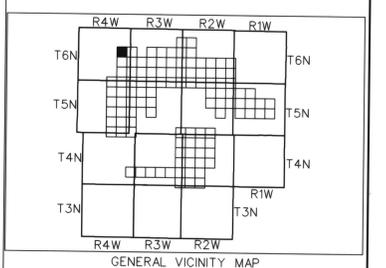

SEE 2' MAPPING		SEE 2' MAPPING	
SEE 2' MAPPING	200-003	200-004	
SEE 2' MAPPING	200-010	200-011	

SHEET INDEX MAP
 200 PREFIX REPRESENTS 1"=200' SCALE MAP SHEET

NO.	REVISION	DATE
1	See Revision Note	08/06/03

**FLOOD CONTROL DISTRICT
OF MARICOPA COUNTY**

WITTMANN ADMP
4' CONTOURS


STEWART GEO TECHNOLOGIES		
1700 West McDowell Phoenix, Arizona 85007-2722 TEL: 480.714.4100 FAX: 480.714.4101 SET Project No. 02-020		
DESIGN	BY	DATE
DESIGN CHK.		
PLANS		
PLANS CHK.		

SHEET 200-003 of 200-100

The following map represents a survey made by me or under my direction in the County of Maricopa, State of Arizona. I, Jaime A. Satalich, a State of Arizona Registered Land Surveyor (No. 35326, expires 9/30/2003), with my signature and seal affixed below, hereby certify to the Flood Control District of Maricopa County, Arizona, that the information shown hereon complies with the American Society of Photogrammetry and Remote Sensing standards for four-foot contour interval mapping.

"Certification" when used in the context of this document only constitutes an expression of professional opinion regarding those facts or findings which are the subject of the certification, and does not constitute a warranty or guarantee, either expressed or implied.

REVISION NOTE: Twelve maps (269, 270, 271, 301, 302, 303, 333, 334, 335, 342, 363, and 364) were delivered to the Flood Control District of Maricopa County (FCDMC) on March 27, 2003. Prior to this delivery on March 27, 2003, the aforementioned twelve maps were thoroughly reviewed and subsequently accepted as a final deliverable by FCDMC. On June 26, 2003, FCDMC desired that changes be made to the aforementioned twelve maps with regards to the cover sheet, standard sheet layout, marginal information, and some cartographic elements. This revision reflects those changes requested by FCDMC on June 26, 2003 to the aforementioned twelve maps. All topographic and planimetric information on the aforementioned twelve maps remains unchanged between the delivery on March 27, 2003 and this revision.


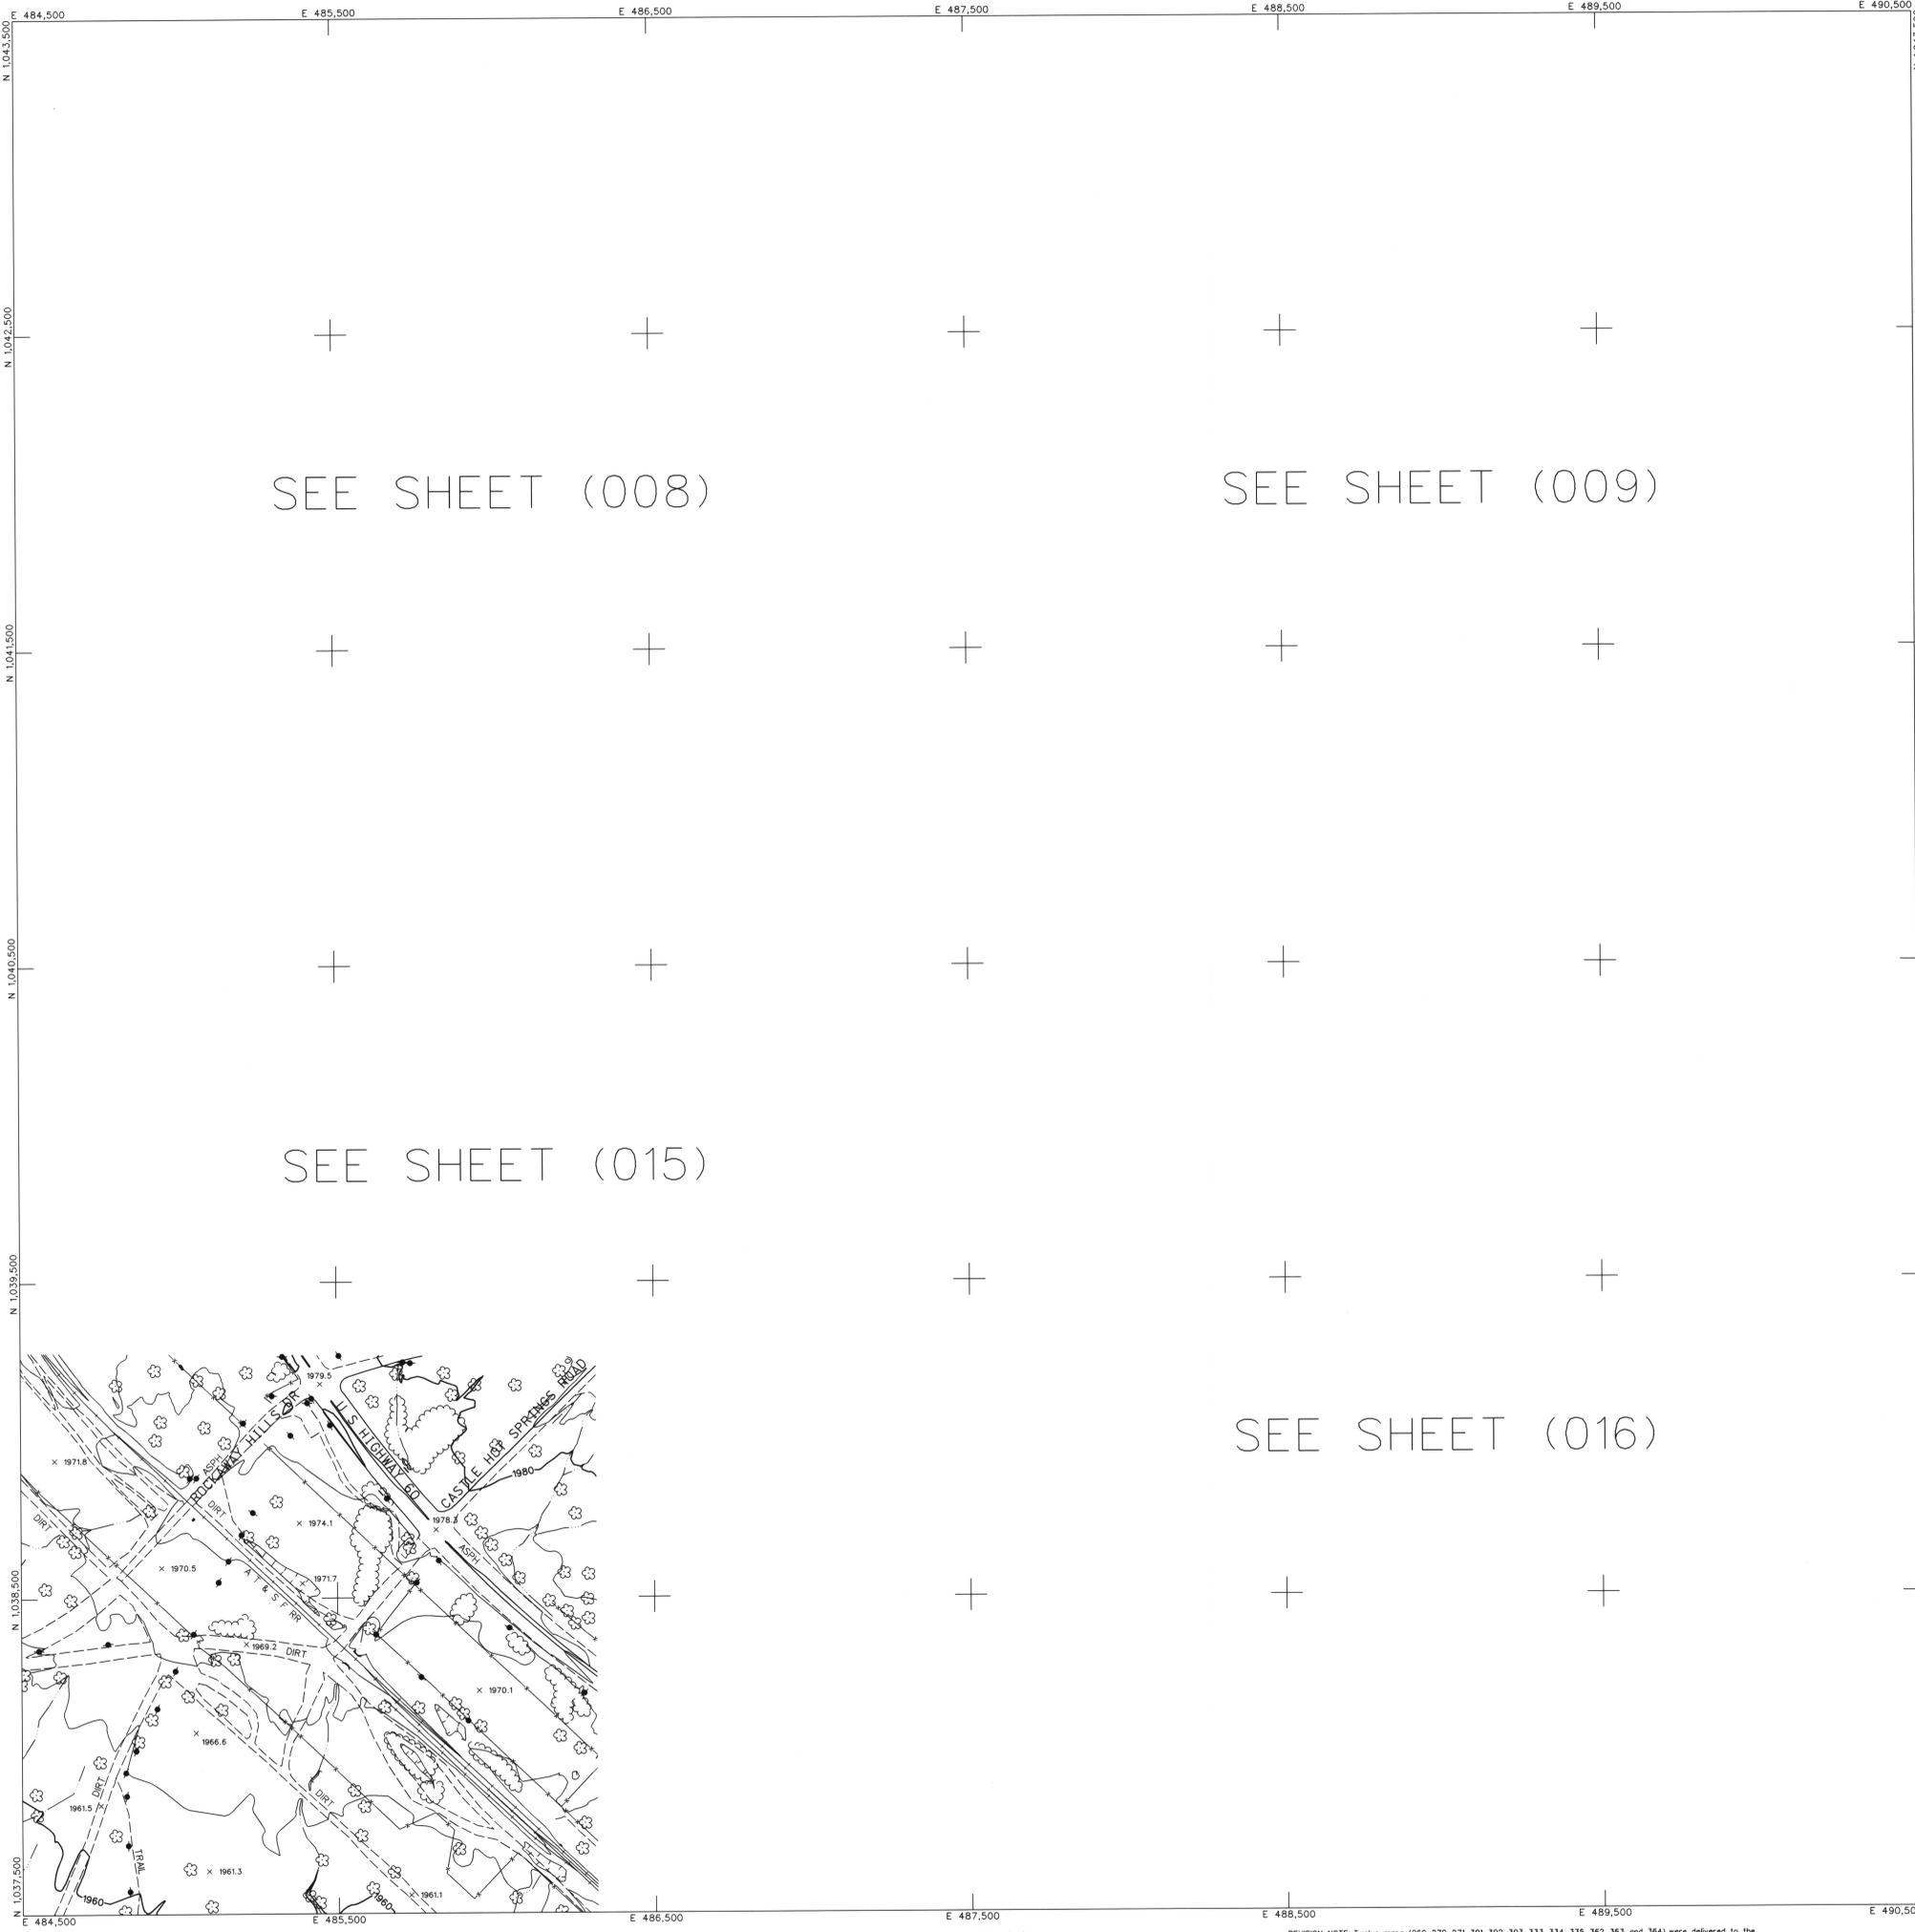


LEGEND

CONTROL POINT	8029
	1393.9
INDEX CONTOUR	2066
INTERMEDIATE CONTOUR	
INDEX CONTOUR DEPRESSION	2066
INTERMEDIATE CONTOUR DEPRESSION	
SPOT ELEVATION	x 2067.1
WATER EDGE LINE	W/L 45.6
DRAIN / FLOW LINE	
HEADWALL	
CANAL TOP	
CONCRETE DITCH	
LIGHT POLE UNDEFINED	*
POLE	o
POWER POLE UNDEFINED	◆
VISIBLE PIPELINE	PIPE
TRANSMISSION TOWER	
GUARDRAIL	
UNDEFINED RETAINING WALL	
RETAINING WALL W/ WALL	
UNDEFINED WALL	
UNDEFINED FENCE	
TREELINE	
TREE	
ROADS	
ASPHALT	ASPH
CONCRETE	CONC
DIRT	DIRT
TRAIL	TRAIL
ASPHALT PARKING	
CONCRETE LIMIT LINE	
BRIDGE	
BUILDING	
STORAGE TANK	
STEEL STRUCTURE	
BILLBOARD	
COMMERCIAL SIGN	

NOTES:

VERTICAL DATUM: NAVD 88
 HORIZONTAL DATUM: NAD 83 (1992.0 EPOCH)
 COORDINATE SYSTEM: ARIZONA COORDINATE SYSTEM, 1983, CENTRAL ZONE
 UNIT OF MEASUREMENT: INTERNATIONAL FEET
 DATE OF PHOTOGRAPHY: APRIL 23, 2002
 SCALE OF PHOTOGRAPHY: 1"=1200'

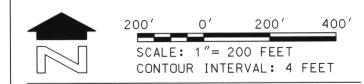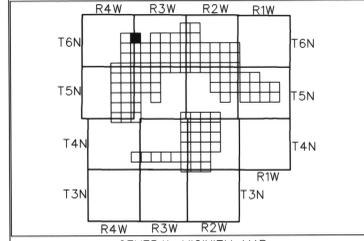

SEE 2' MAPPING	SEE 2' MAPPING
200-003	200-004
200-010	200-011
200-012	200-013

SHEET INDEX MAP
 200 PREFIX REPRESENTS 1"=200' SCALE MAP SHEET

NO.	REVISION	BY	DATE
2	See Revision Note	JAS	08/08/03

**FLOOD CONTROL DISTRICT
 OF MARICOPA COUNTY**

**WITTMANN ADMP
 4' CONTOURS**

	STEWART GEO TECHNOLOGIES	
	<small>17201 Arroyo Avenue Mesa, Arizona 85207-5775 TEL: (480) 944-4400 FAX: (480) 944-4401 SGI Project No. SG-002</small>	
	BY	DATE
	DESIGN	--
	DESIGN CHK.	--
PLANS	--	
PLANS CHK.	--	

SHEET 200-004 of 200-110

The following map represents a survey made by me or under my direction in the County of Maricopa, State of Arizona. I, Jaime A. Satalich, a State of Arizona Registered Land Surveyor (No. 35328, expires 9/30/2003), with my signature and seal affixed below, hereby certify to the Flood Control District of Maricopa County, Arizona, that the information shown hereon complies with the American Society of Photogrammetry and Remote Sensing standards for four-foot contour interval mapping.

"Certification" when used in the context of this document only constitutes an expression of professional opinion regarding those facts or findings which are the subject of the certification, and does not constitute a warranty or guarantee, either expressed or implied.



REVISION NOTE: Twelve maps (269, 270, 271, 301, 302, 303, 333, 334, 335, 362, 363, and 364) were delivered to the Flood Control District of Maricopa County (FCDMC) on March 27, 2003. Prior to this delivery on March 27, 2003, the aforementioned twelve maps were thoroughly reviewed and subsequently accepted as a final deliverable by FCDMC. On June 26, 2003, FCDMC desired that changes be made to the aforementioned twelve maps with regards to the cover sheet, standard sheet layout, marginal information, and some cartographic elements. This revision reflects those changes requested by FCDMC on June 26, 2003 to the aforementioned twelve maps. All topographic and planimetric information on the aforementioned twelve maps remains unchanged between the delivery on March 27, 2003 and this revision.



LEGEND

CONTROL POINT	8029
	1393.9
INDEX CONTOUR	2066
INTERMEDIATE CONTOUR	
INDEX CONTOUR DEPRESSION	2066
INTERMEDIATE CONTOUR DEPRESSION	
SPOT ELEVATION	x 2067.1
WATER EDGE LINE	W/L 45.6
DRAIN / FLOW LINE	
HEADWALL	
CANAL TOP	
CONCRETE DITCH	
LIGHT POLE UNDEFINED	*
POLE	o POWER POLE UNDEFINED
VISIBLE PIPELINE	PIPE
TRANSMISSION TOWER	
GUARDRAIL	
UNDEFINED RETAINING WALL	
RETAINING WALL W/ WALL	
UNDEFINED WALL	
UNDEFINED FENCE	
TREELINE	
TREE	
ROADS	
ASPHALT	ASPH
CONCRETE	CONC
DIRT	DIRT
TRAIL	TRAIL
ASPHALT PARKING	
CONCRETE LIMIT LINE	
BRIDGE	
BUILDING	
STORAGE TANK	
STEEL STRUCTURE	
BILLBOARD	
COMMERCIAL SIGN	

NOTES:
 VERTICAL DATUM: NAVD 88
 HORIZONTAL DATUM: NAD 83 (1992.0 EPOCH)
 COORDINATE SYSTEM: ARIZONA COORDINATE SYSTEM, 1983, CENTRAL ZONE
 UNIT OF MEASUREMENT: INTERNATIONAL FEET
 DATE OF PHOTOGRAPHY: APRIL 23, 2002
 SCALE OF PHOTOGRAPHY: 1"=1200'

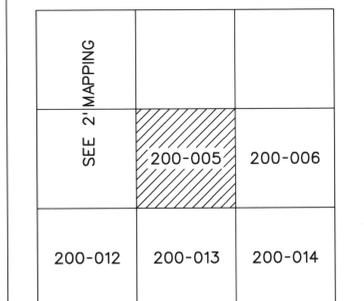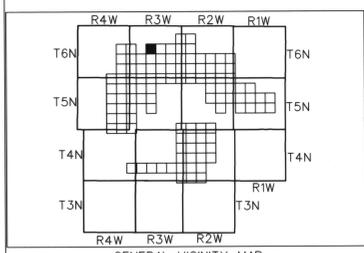

SHEET INDEX MAP
 200 PREFIX REPRESENTS 1"=200' SCALE MAP SHEET

NO.	REVISION	BY	DATE
2	See Revision Note	JAS	08/06/03
1			

**FLOOD CONTROL DISTRICT
 OF MARICOPA COUNTY**

WITTMANN ADMP
 4' CONTOURS


STEWART GEO TECHNOLOGIES <small>17281 McDowell Avenue Phoenix, Arizona 85024-2721 TEL: (480) 944-4400 FAX: (480) 944-4401 807 Project No. 02-002</small>			
DESIGN	BY	DATE	
DESIGN CHK.			
PLANS			
PLANS CHK.			

SHEET 200-005 of 200-10

The following map represents a survey made by me or under my direction in the County of Maricopa, State of Arizona. I, Jaime A. Satolich, a State of Arizona Registered Land Surveyor (No. 35326, expires 9/30/2003), with my signature and seal affixed below, hereby certify to the Flood Control District of Maricopa County, Arizona, that the information shown hereon complies with the American Society of Photogrammetry and Remote Sensing standards for four-foot contour interval mapping.

"Certification" when used in the context of this document only constitutes an expression of professional opinion regarding those facts or findings which are the subject of the certification, and does not constitute a warranty or guarantee, either expressed or implied.

REVISION NOTE: Twelve maps (269, 270, 271, 301, 302, 303, 333, 334, 335, 362, 363, and 364) were delivered to the Flood Control District of Maricopa County (FCDMC) on March 27, 2003. Prior to this delivery on March 27, 2003, the aforementioned twelve maps were thoroughly reviewed and subsequently accepted as a final deliverable by FCDMC. On June 26, 2003, FCDMC desired that changes be made to the aforementioned twelve maps with regards to the cover sheet, standard sheet layout, marginal information, and some cartographic elements. This revision reflects those changes requested by FCDMC on June 26, 2003 to the aforementioned twelve maps. All topographic and planimetric information on the aforementioned twelve maps remains unchanged between the delivery on March 27, 2003 and this revision.

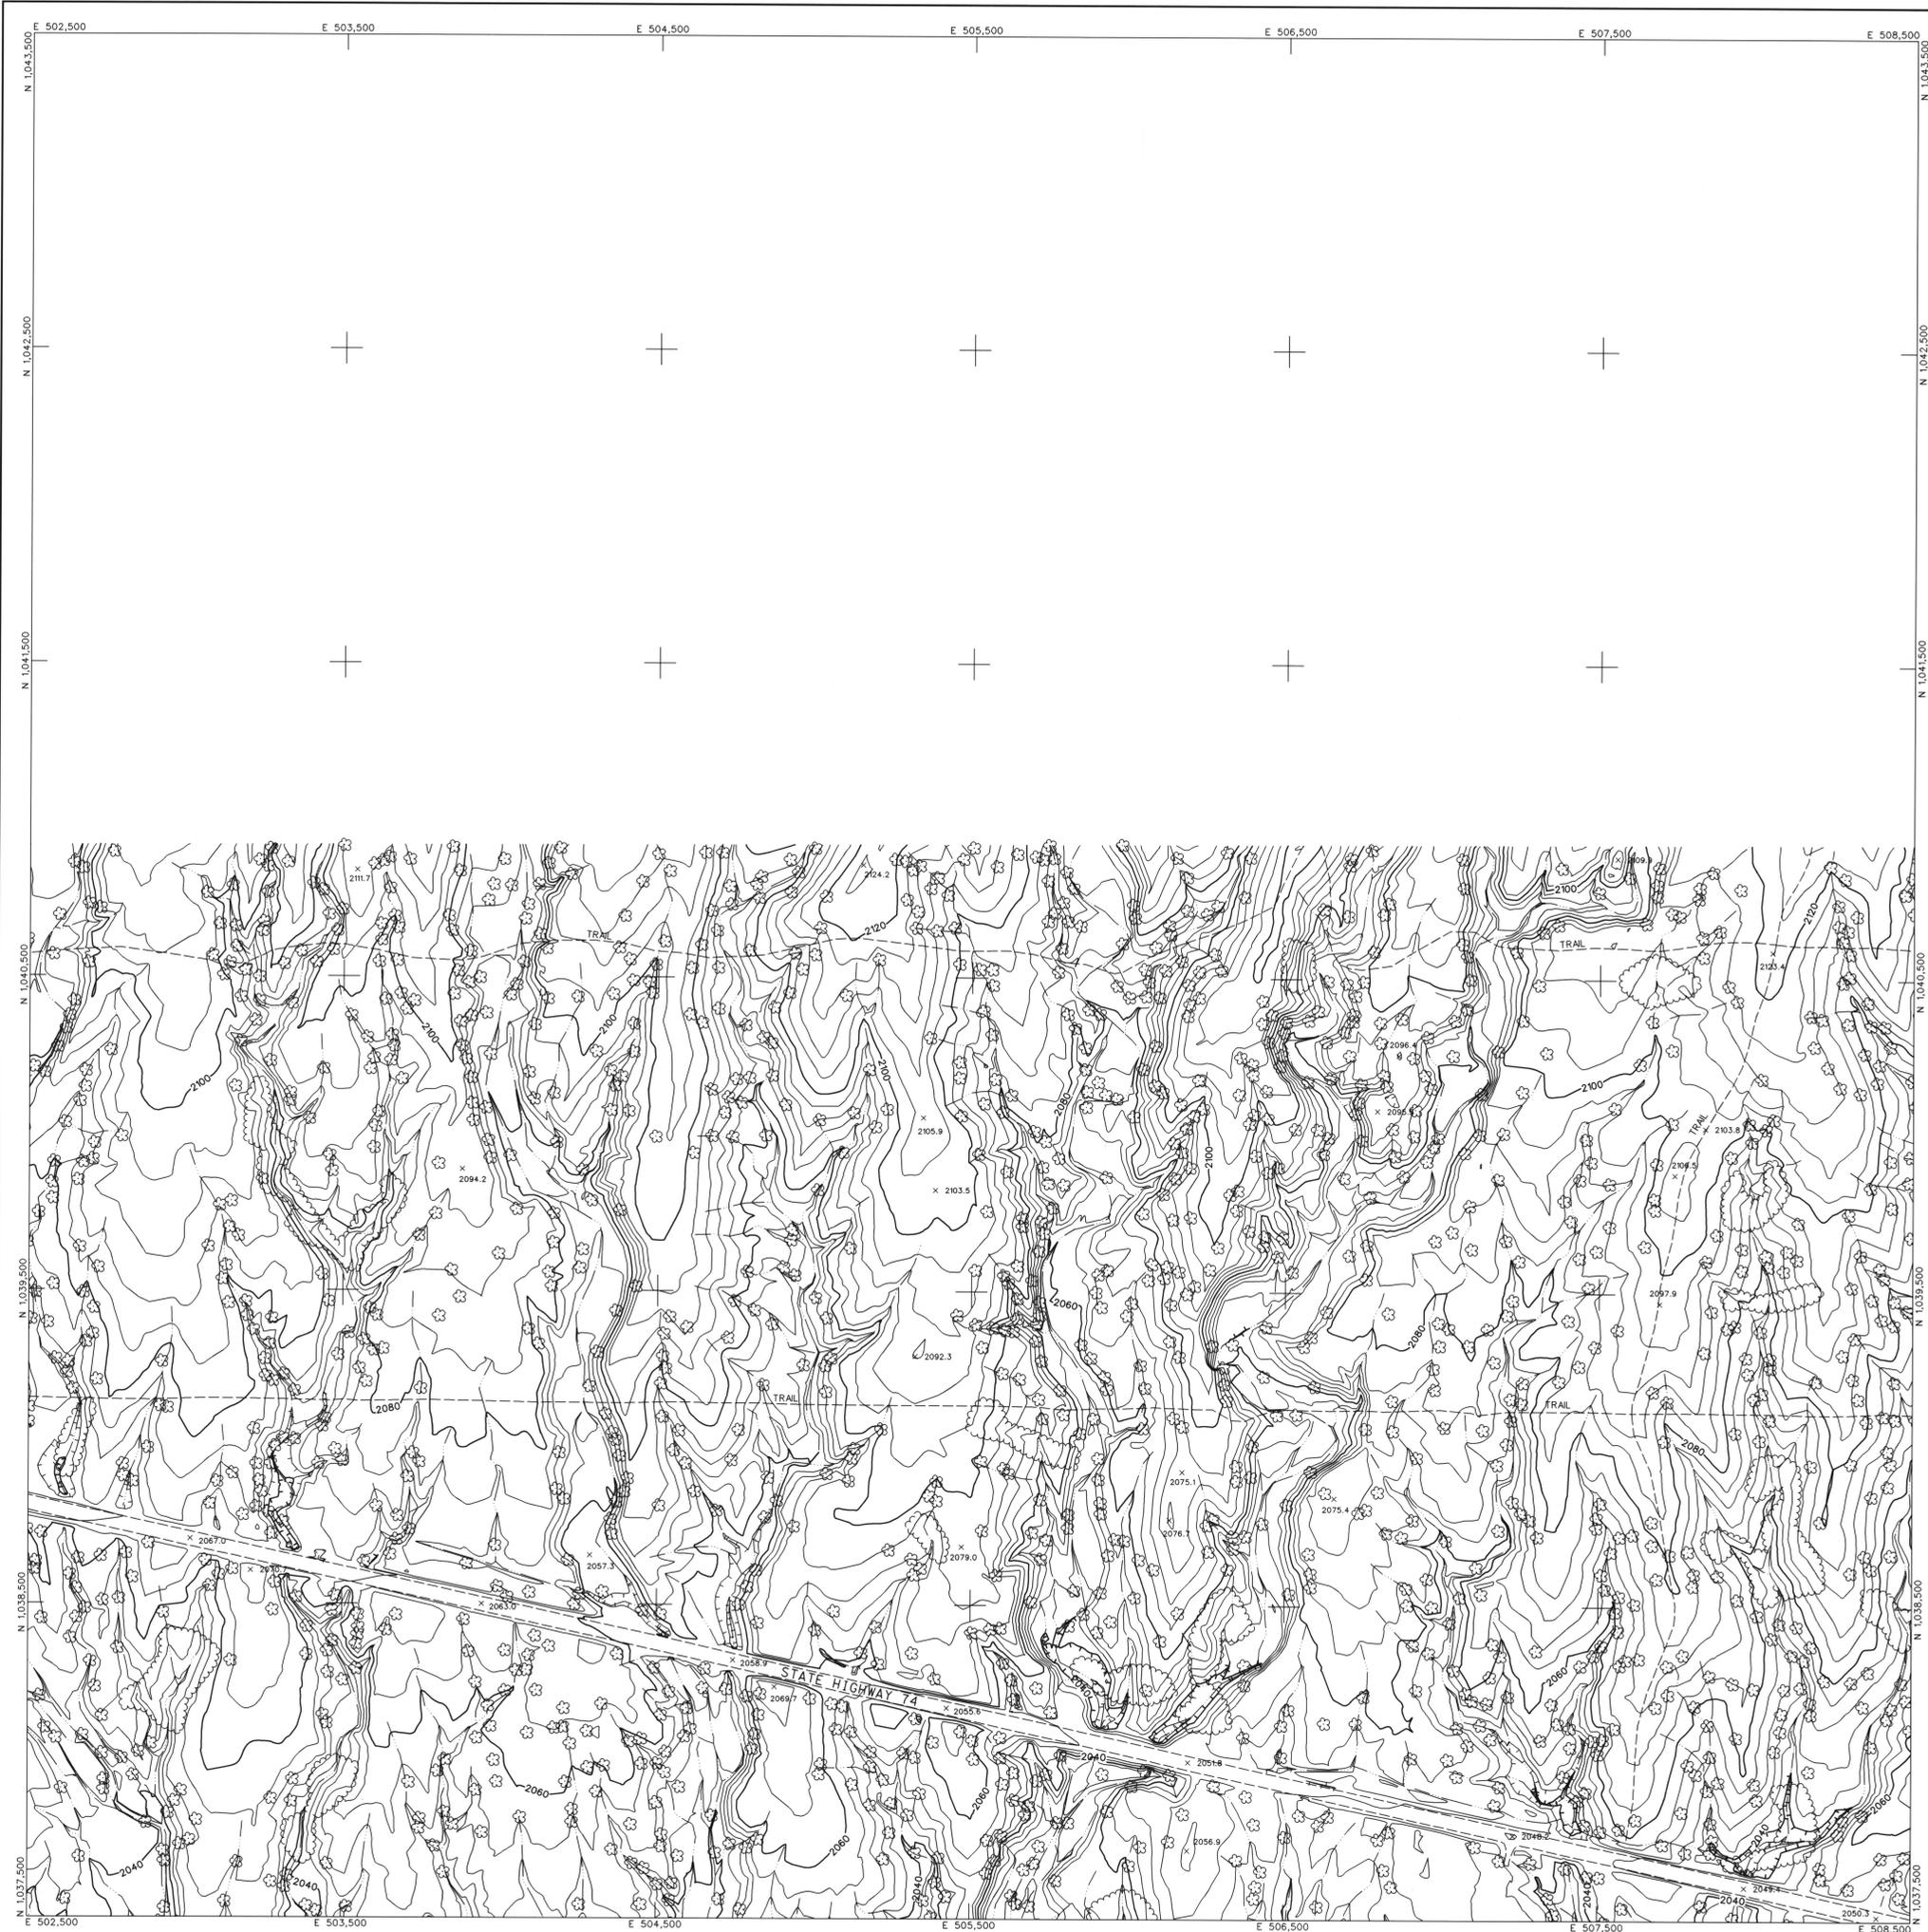

LEGEND

- CONTROL POINT 8029
1393.9
- INDEX CONTOUR 2066
- INTERMEDIATE CONTOUR
- INDEX CONTOUR DEPRESSION 2066
- INTERMEDIATE CONTOUR DEPRESSION 2067.1
- SPOT ELEVATION x 2067.1




- WATER EDGE LINE W/L 45.6
- DRAIN / FLOW LINE
- HEADWALL
- CANAL TOP
- CONCRETE DITCH
- LIGHT POLE UNDEFINED *
- POLE o POWER POLE UNDEFINED ◆
- VISIBLE PIPELINE PIPE
- TRANSMISSION TOWER TOWER
- GUARDRAIL
- UNDEFINED RETAINING WALL
- RETAINING WALL W/ WALL
- UNDEFINED WALL
- UNDEFINED FENCE

- TREE LINE TREELINE
- TREE TREE

- ROADS
- ASPHALT ASPH
- CONCRETE CONC
- DIRT DIRT
- TRAIL TRAIL

- ASPHALT PARKING
- CONCRETE LIMIT LINE
- BRIDGE
- BUILDING
- STORAGE TANK TANK
- STEEL STRUCTURE STEEL
- BILLBOARD
- COMMERCIAL SIGN SIGN

NOTES:
 VERTICAL DATUM: NAVD 88
 HORIZONTAL DATUM: NAD 83 (1992.0 EPOCH)
 COORDINATE SYSTEM: ARIZONA COORDINATE SYSTEM 1983, CENTRAL ZONE
 UNIT OF MEASUREMENT: INTERNATIONAL FEET
 DATE OF PHOTOGRAPHY: APRIL 23, 2002
 SCALE OF PHOTOGRAPHY: 1"=1200'

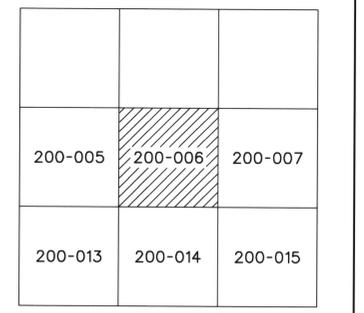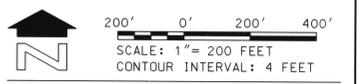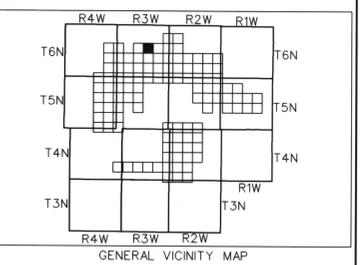

SHEET INDEX MAP
 200 PREFIX REPRESENTS 1"=200' SCALE MAP SHEET

NO.	REVISION	BY	DATE
1	See Revision Note	JAS	08/06/03

FLOOD CONTROL DISTRICT OF MARICOPA COUNTY

**WITTMANN ADMP
 4' CONTOURS**


	BY	DATE
	DESIGN	-
	DESIGN CHK.	-
	PLANS	-
PLANS CHK.	-	-

SHEET 200-006 of 200-110

The following map represents a survey made by me or under my direction in the County of Maricopa, State of Arizona. I, James A. Satalich, a State of Arizona Registered Land Surveyor (No. 35326, expires 9/30/2003), with my signature and seal affixed below, hereby certify to the Flood Control District of Maricopa County, Arizona, that the information shown hereon complies with the American Society of Photogrammetry and Remote Sensing standards for four-foot contour interval mapping.

REVISION NOTE: Twelve maps (269, 270, 271, 301, 302, 303, 333, 334, 335, 362, 363, and 364) were delivered to the Flood Control District of Maricopa County (FCDMC) on March 27, 2003. Prior to this delivery on March 27, 2003, the aforementioned twelve maps were thoroughly reviewed and subsequently accepted as a final deliverable by FCDMC. On June 26, 2003, FCDMC desired that changes be made to the aforementioned twelve maps with regards to the cover sheet, standard sheet layout, marginal information, and some cartographic elements. This revision reflects those changes requested by FCDMC on June 26, 2003 to the aforementioned twelve maps. All topographic and planimetric information on the aforementioned twelve maps remains unchanged between the delivery on March 27, 2003 and this revision.



"Certification" when used in the context of this document only constitutes an expression of professional opinion regarding those facts or findings which are the subject of the certification, and does not constitute a warranty or guarantee, either expressed or implied.

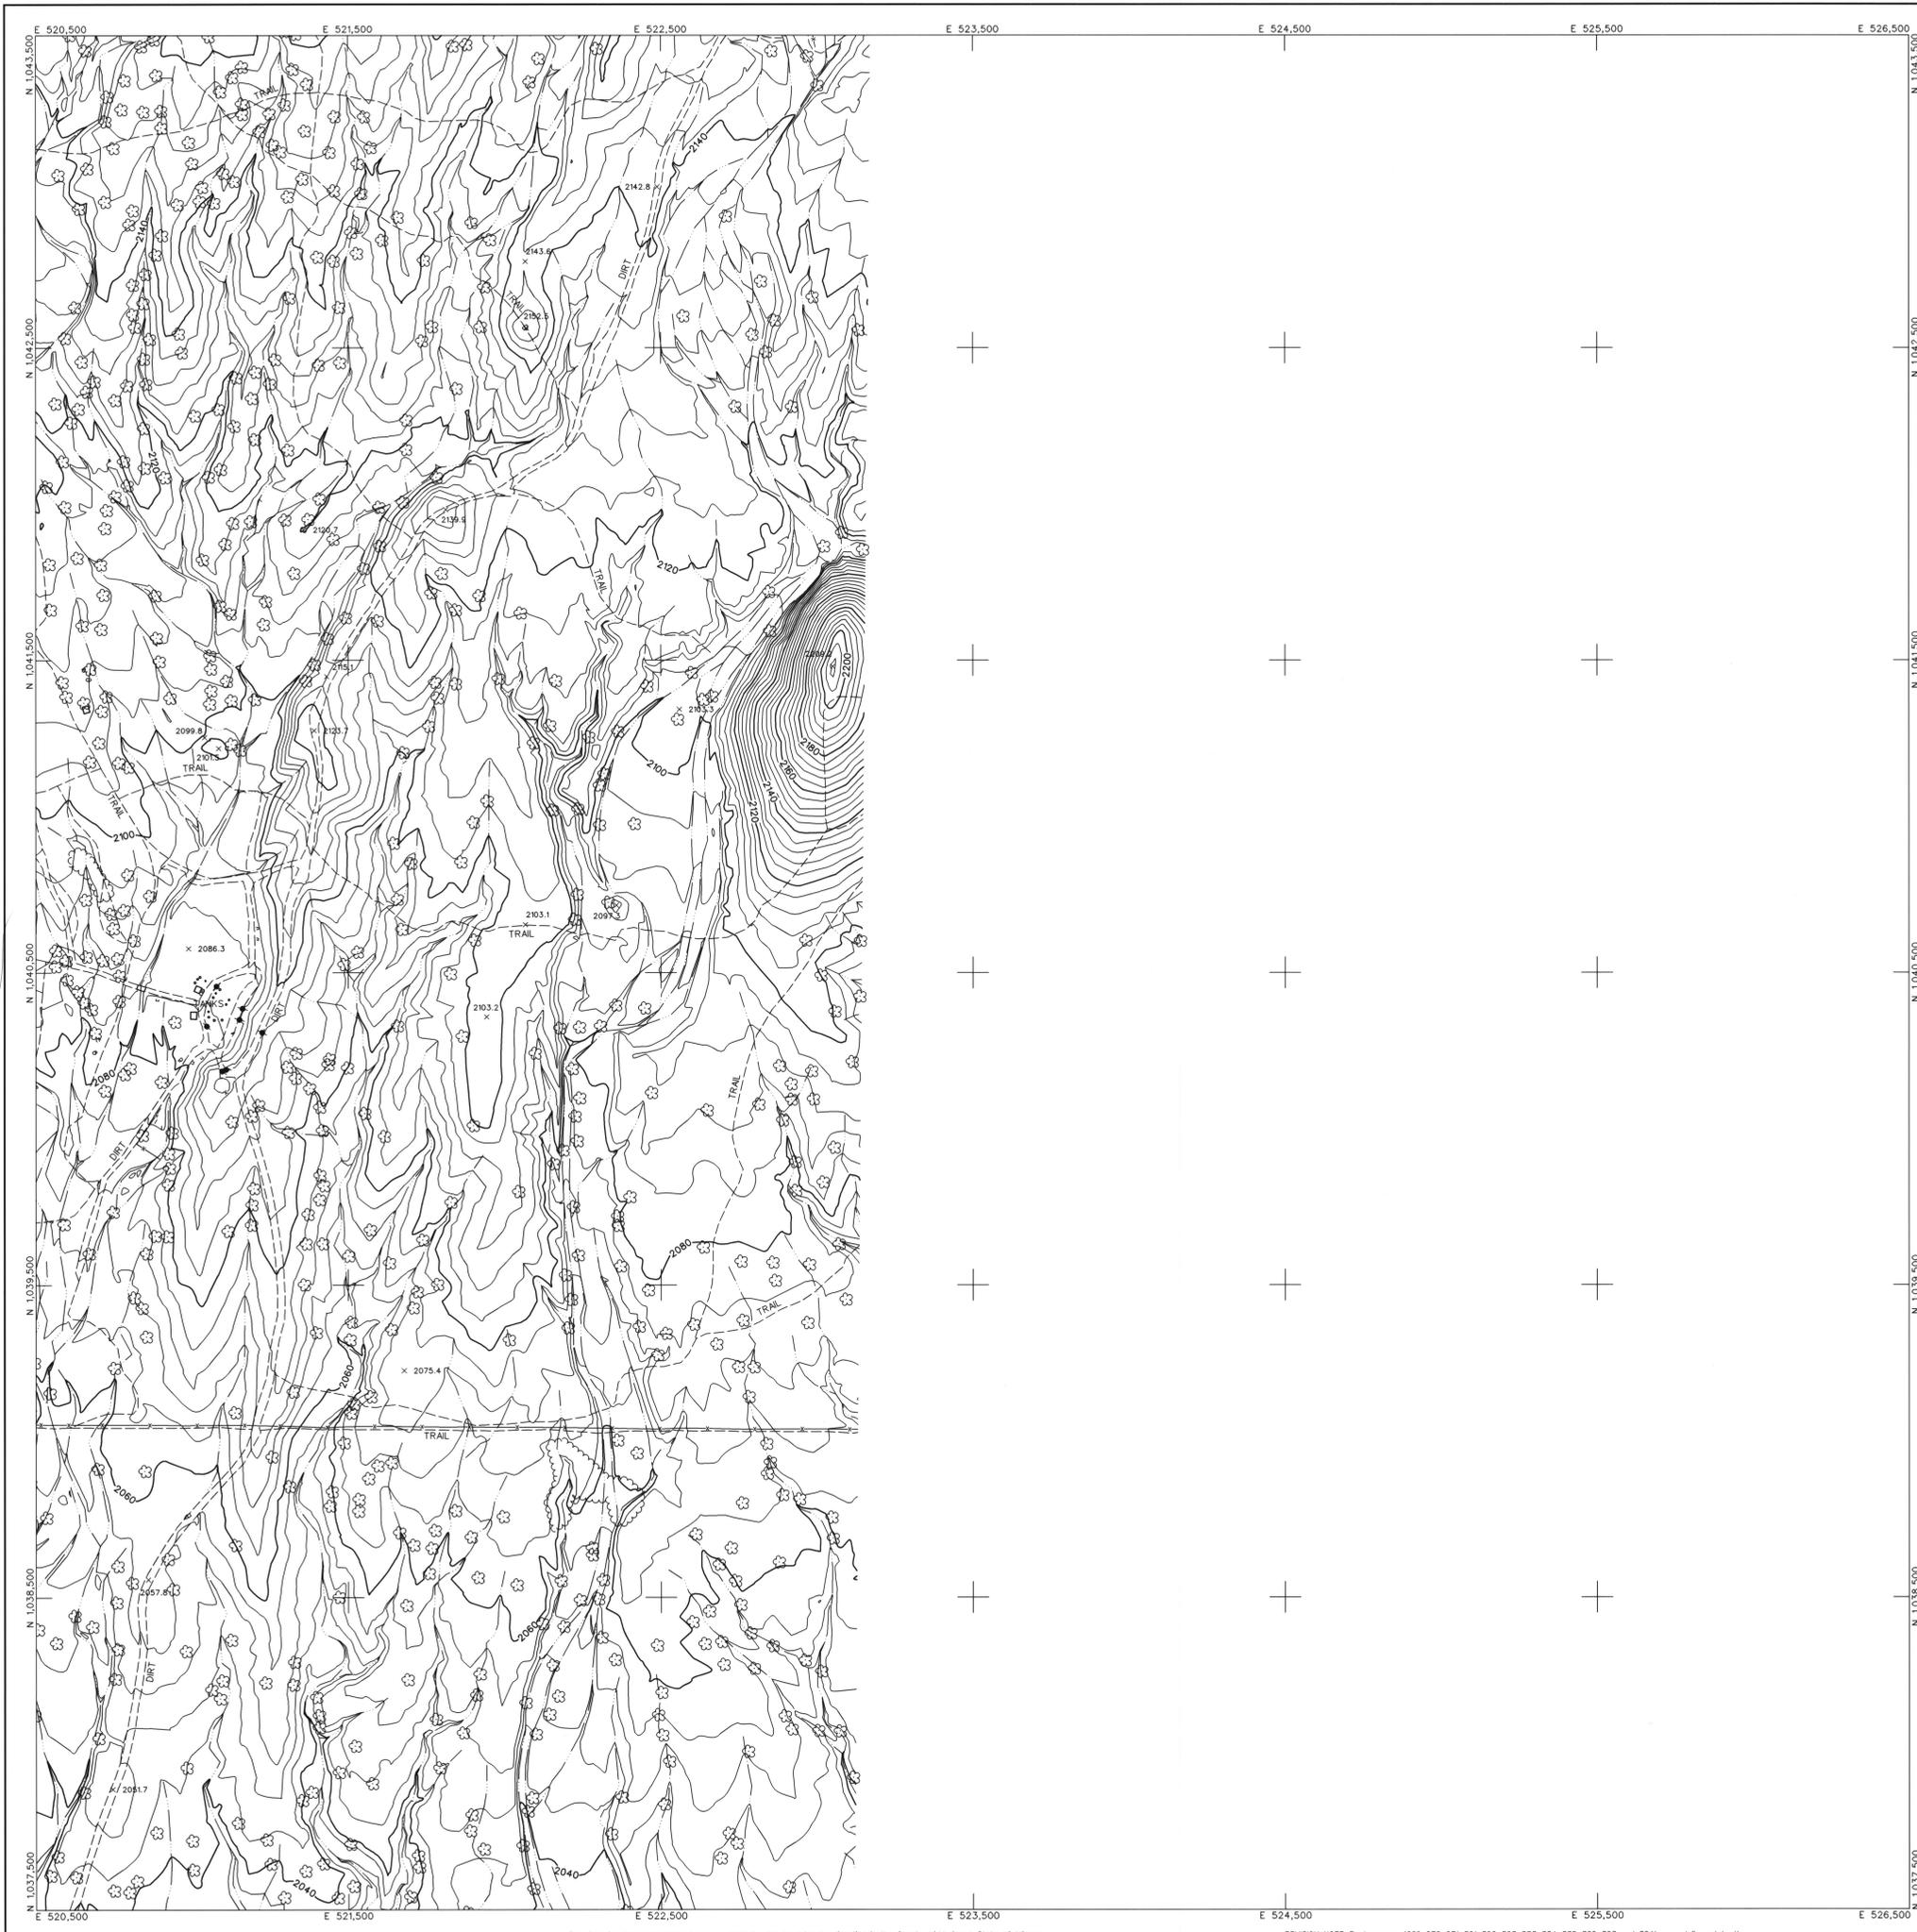

LEGEND

CONTROL POINT		8029 1393.9
INDEX CONTOUR		2066
INTERMEDIATE CONTOUR		
INDEX CONTOUR DEPRESSION		2066
INTERMEDIATE CONTOUR DEPRESSION		
SPOT ELEVATION		x 2067.1
WATER EDGE LINE		W/L 45.6
DRAIN / FLOW LINE		
HEADWALL		
CANAL TOP		
CONCRETE DITCH		
LIGHT POLE UNDEFINED		
POLE		POWER POLE UNDEFINED
VISIBLE PIPELINE		PIPE
TRANSMISSION TOWER		
GUARDRAIL		
UNDEFINED RETAINING WALL		
RETAINING WALL W/ WALL		
UNDEFINED WALL		
UNDEFINED FENCE		
TREELINE		
TREE		
ROADS		
ASPHALT		ASPH
CONCRETE		CONC
DIRT		DIRT
TRAIL		TRAIL
ASPHALT PARKING		
CONCRETE LIMIT LINE		
BRIDGE		
BUILDING		
STORAGE TANK		
STEEL STRUCTURE		
BILLBOARD		
COMMERCIAL SIGN		

NOTES:
 VERTICAL DATUM: NAVD 88
 HORIZONTAL DATUM: NAD 83 (1992.0 EPOCH)
 COORDINATE SYSTEM: ARIZONA COORDINATE SYSTEM, 1983, CENTRAL ZONE
 UNIT OF MEASUREMENT: INTERNATIONAL FEET
 DATE OF PHOTOGRAPHY: APRIL 23, 2002
 SCALE OF PHOTOGRAPHY: 1"=1200'

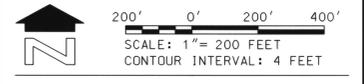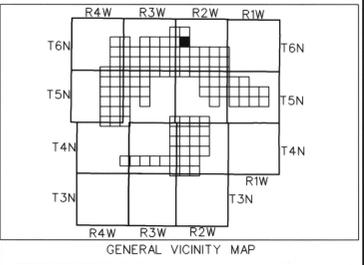

200-001	200-002	
200-008	200-009	
200-016	200-017	200-018

SHEET INDEX MAP
 200 PREFIX REPRESENTS 1"=200' SCALE MAP SHEET

2	See Revision Note	JAS	08/06/03
NO.	REVISION	BY	DATE

**FLOOD CONTROL DISTRICT
 OF MARICOPA COUNTY**

WITTMANN ADMP
 4' CONTOURS


STEWART GEO TECHNOLOGIES	
2701 Gateway Avenue Phoenix, Arizona 85034 TEL: (480)794-4100 FAX: (480)794-4101 501 Project No. 02-009	
DESIGN	BY
DESIGN CHK.	
PLANS	
PLANS CHK.	

SHEET 200-009 of 200-110

The following map represents a survey made by me or under my direction in the County of Maricopa, State of Arizona. I, Jaime A. Satalich, a State of Arizona Registered Land Surveyor (No. 35326, expires 9/30/2003), with my signature and seal affixed below, hereby certify to the Flood Control District of Maricopa County, Arizona, that the information shown hereon complies with the American Society of Photogrammetry and Remote Sensing standards for four-foot contour interval mapping.

"Certification" when used in the context of this document only constitutes an expression of professional opinion regarding those facts or findings which are the subject of the certification, and does not constitute a warranty or guarantee, either expressed or implied.




REVISION NOTE: Twelve maps (269, 270, 271, 301, 302, 303, 333, 334, 335, 362, 363, and 364) were delivered to the Flood Control District of Maricopa County (FCDMC) on March 27, 2003. Prior to this delivery on March 27, 2003, the aforementioned twelve maps were thoroughly reviewed and subsequently accepted as a final deliverable by FCDMC. On June 26, 2003, FCDMC desired that changes be made to the aforementioned twelve maps with regards to the cover sheet, standard sheet layout, marginal information, and some cartographic elements. This revision reflects those changes requested by FCDMC on June 26, 2003 to the aforementioned twelve maps. All topographic and planimetric information on the aforementioned twelve maps remains unchanged between the delivery on March 27, 2003 and this revision.

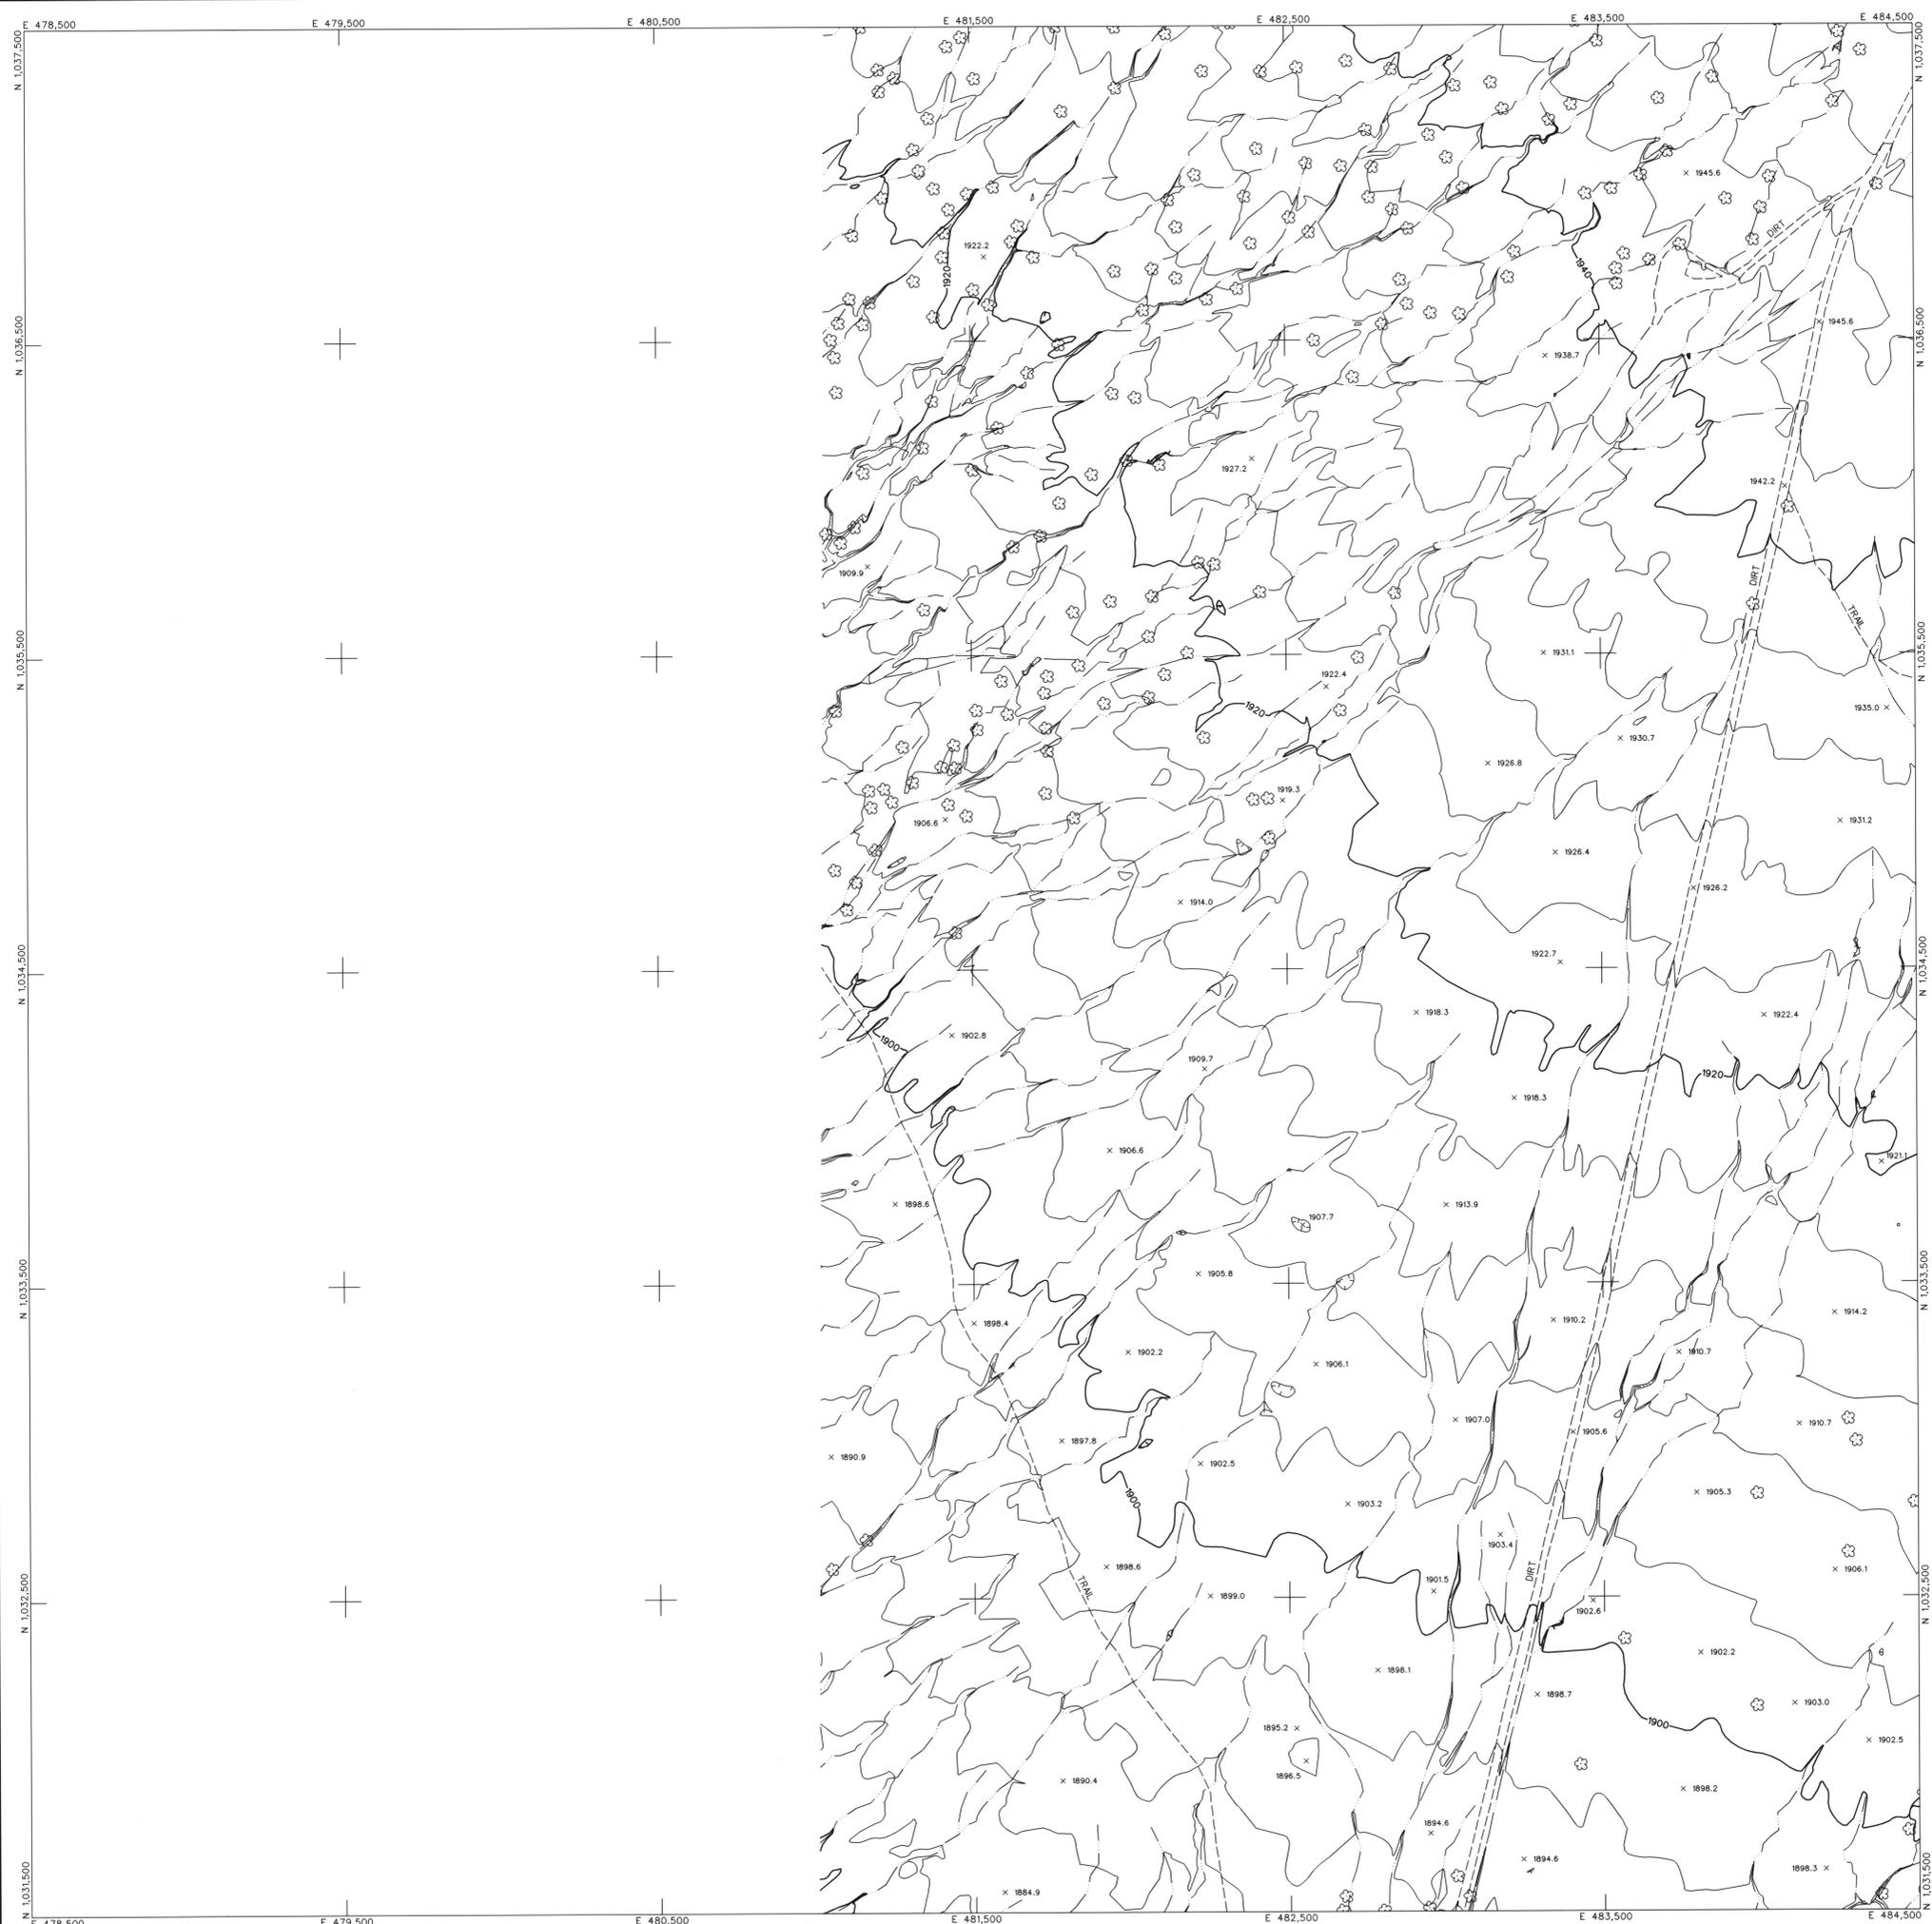

LEGEND

CONTROL POINT	8029
	1393.9
INDEX CONTOUR	2066
INTERMEDIATE CONTOUR	
INDEX CONTOUR DEPRESSION	2066
INTERMEDIATE CONTOUR DEPRESSION	
SPOT ELEVATION	x 2067.1
WATER EDGE LINE	W/L 45.6
DRAIN / FLOW LINE	
HEADWALL	
CANAL TOP	
CONCRETE DITCH	
LIGHT POLE UNDEFINED	*
POLE	o
POWER POLE UNDEFINED	+
VISIBLE PIPELINE	PIPE
TRANSMISSION TOWER	
GUARDRAIL	
UNDEFINED RETAINING WALL	
RETAINING WALL W/ WALL	
UNDEFINED WALL	
UNDEFINED FENCE	
TREELINE	
TREE	
ROADS	
ASPHALT	ASPH
CONCRETE	CONC
DIRT	DIRT
TRAIL	TRAIL
ASPHALT PARKING	
CONCRETE LIMIT LINE	
BRIDGE	
BUILDING	
STORAGE TANK	
STEEL STRUCTURE	
BILLBOARD	
COMMERCIAL SIGN	

NOTES:
 VERTICAL DATUM: NAVD 88
 HORIZONTAL DATUM: NAD 83 (1992.0 EPOCH)
 COORDINATE SYSTEM: ARIZONA COORDINATE SYSTEM, 1983, CENTRAL ZONE
 UNIT OF MEASUREMENT: INTERNATIONAL FEET
 DATE OF PHOTOGRAPHY: APRIL 23, 2002
 SCALE OF PHOTOGRAPHY: 1"=1200'

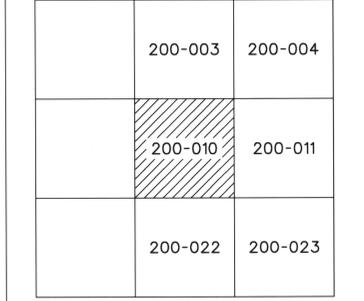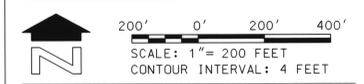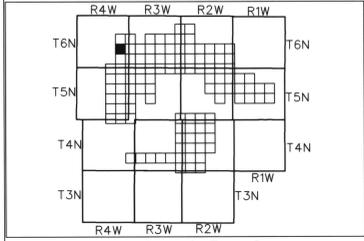

NO.	REVISION	BY	DATE
1	See Revision Note	JAS	08/06/03

**FLOOD CONTROL DISTRICT
OF MARICOPA COUNTY**

**WITTMANN ADMP
4' CONTOURS**


STEWART GEO TECHNOLOGIES 17301 Westinghouse Avenue Scottsdale, Arizona 85260 TEL: (480) 754-4100 FAX: (480) 754-4101 SIC: 8000			
DESIGN	BY	DATE	
DESIGN CHK.			
PLANS			
PLANS CHK.			

The following map represents a survey made by me or under my direction in the County of Maricopa, State of Arizona. I, JANE A. SATALIC, a State of Arizona Registered Land Surveyor (No. 35326, expires 9/30/2003), with my signature and seal affixed below, hereby certify to the Flood Control District of Maricopa County, Arizona, that the information shown hereon complies with the American Society of Photogrammetry and Remote Sensing standards for four-foot contour interval mapping.

REVISION NOTE: Twelve maps (269, 270, 271, 301, 302, 303, 333, 334, 335, 362, 363, and 364) were delivered to the Flood Control District of Maricopa County (FCDC) on March 27, 2003. Prior to this delivery on March 27, 2003, the aforementioned twelve maps were thoroughly reviewed and subsequently accepted as a final deliverable by FCDC. On June 26, 2003, FCDC desired that changes be made to the aforementioned twelve maps with regards to the cover sheet, standard sheet layout, marginal information, and some cartographic elements. This revision reflects those changes requested by FCDC on June 26, 2003 to the aforementioned twelve maps. All topographic and planimetric information on the aforementioned twelve maps remains unchanged between the delivery on March 27, 2003 and this revision.

"Certification" when used in the context of this document only constitutes an expression of professional opinion regarding those facts or findings which are the subject of the certification, and does not constitute a warranty or guarantee, either expressed or implied.




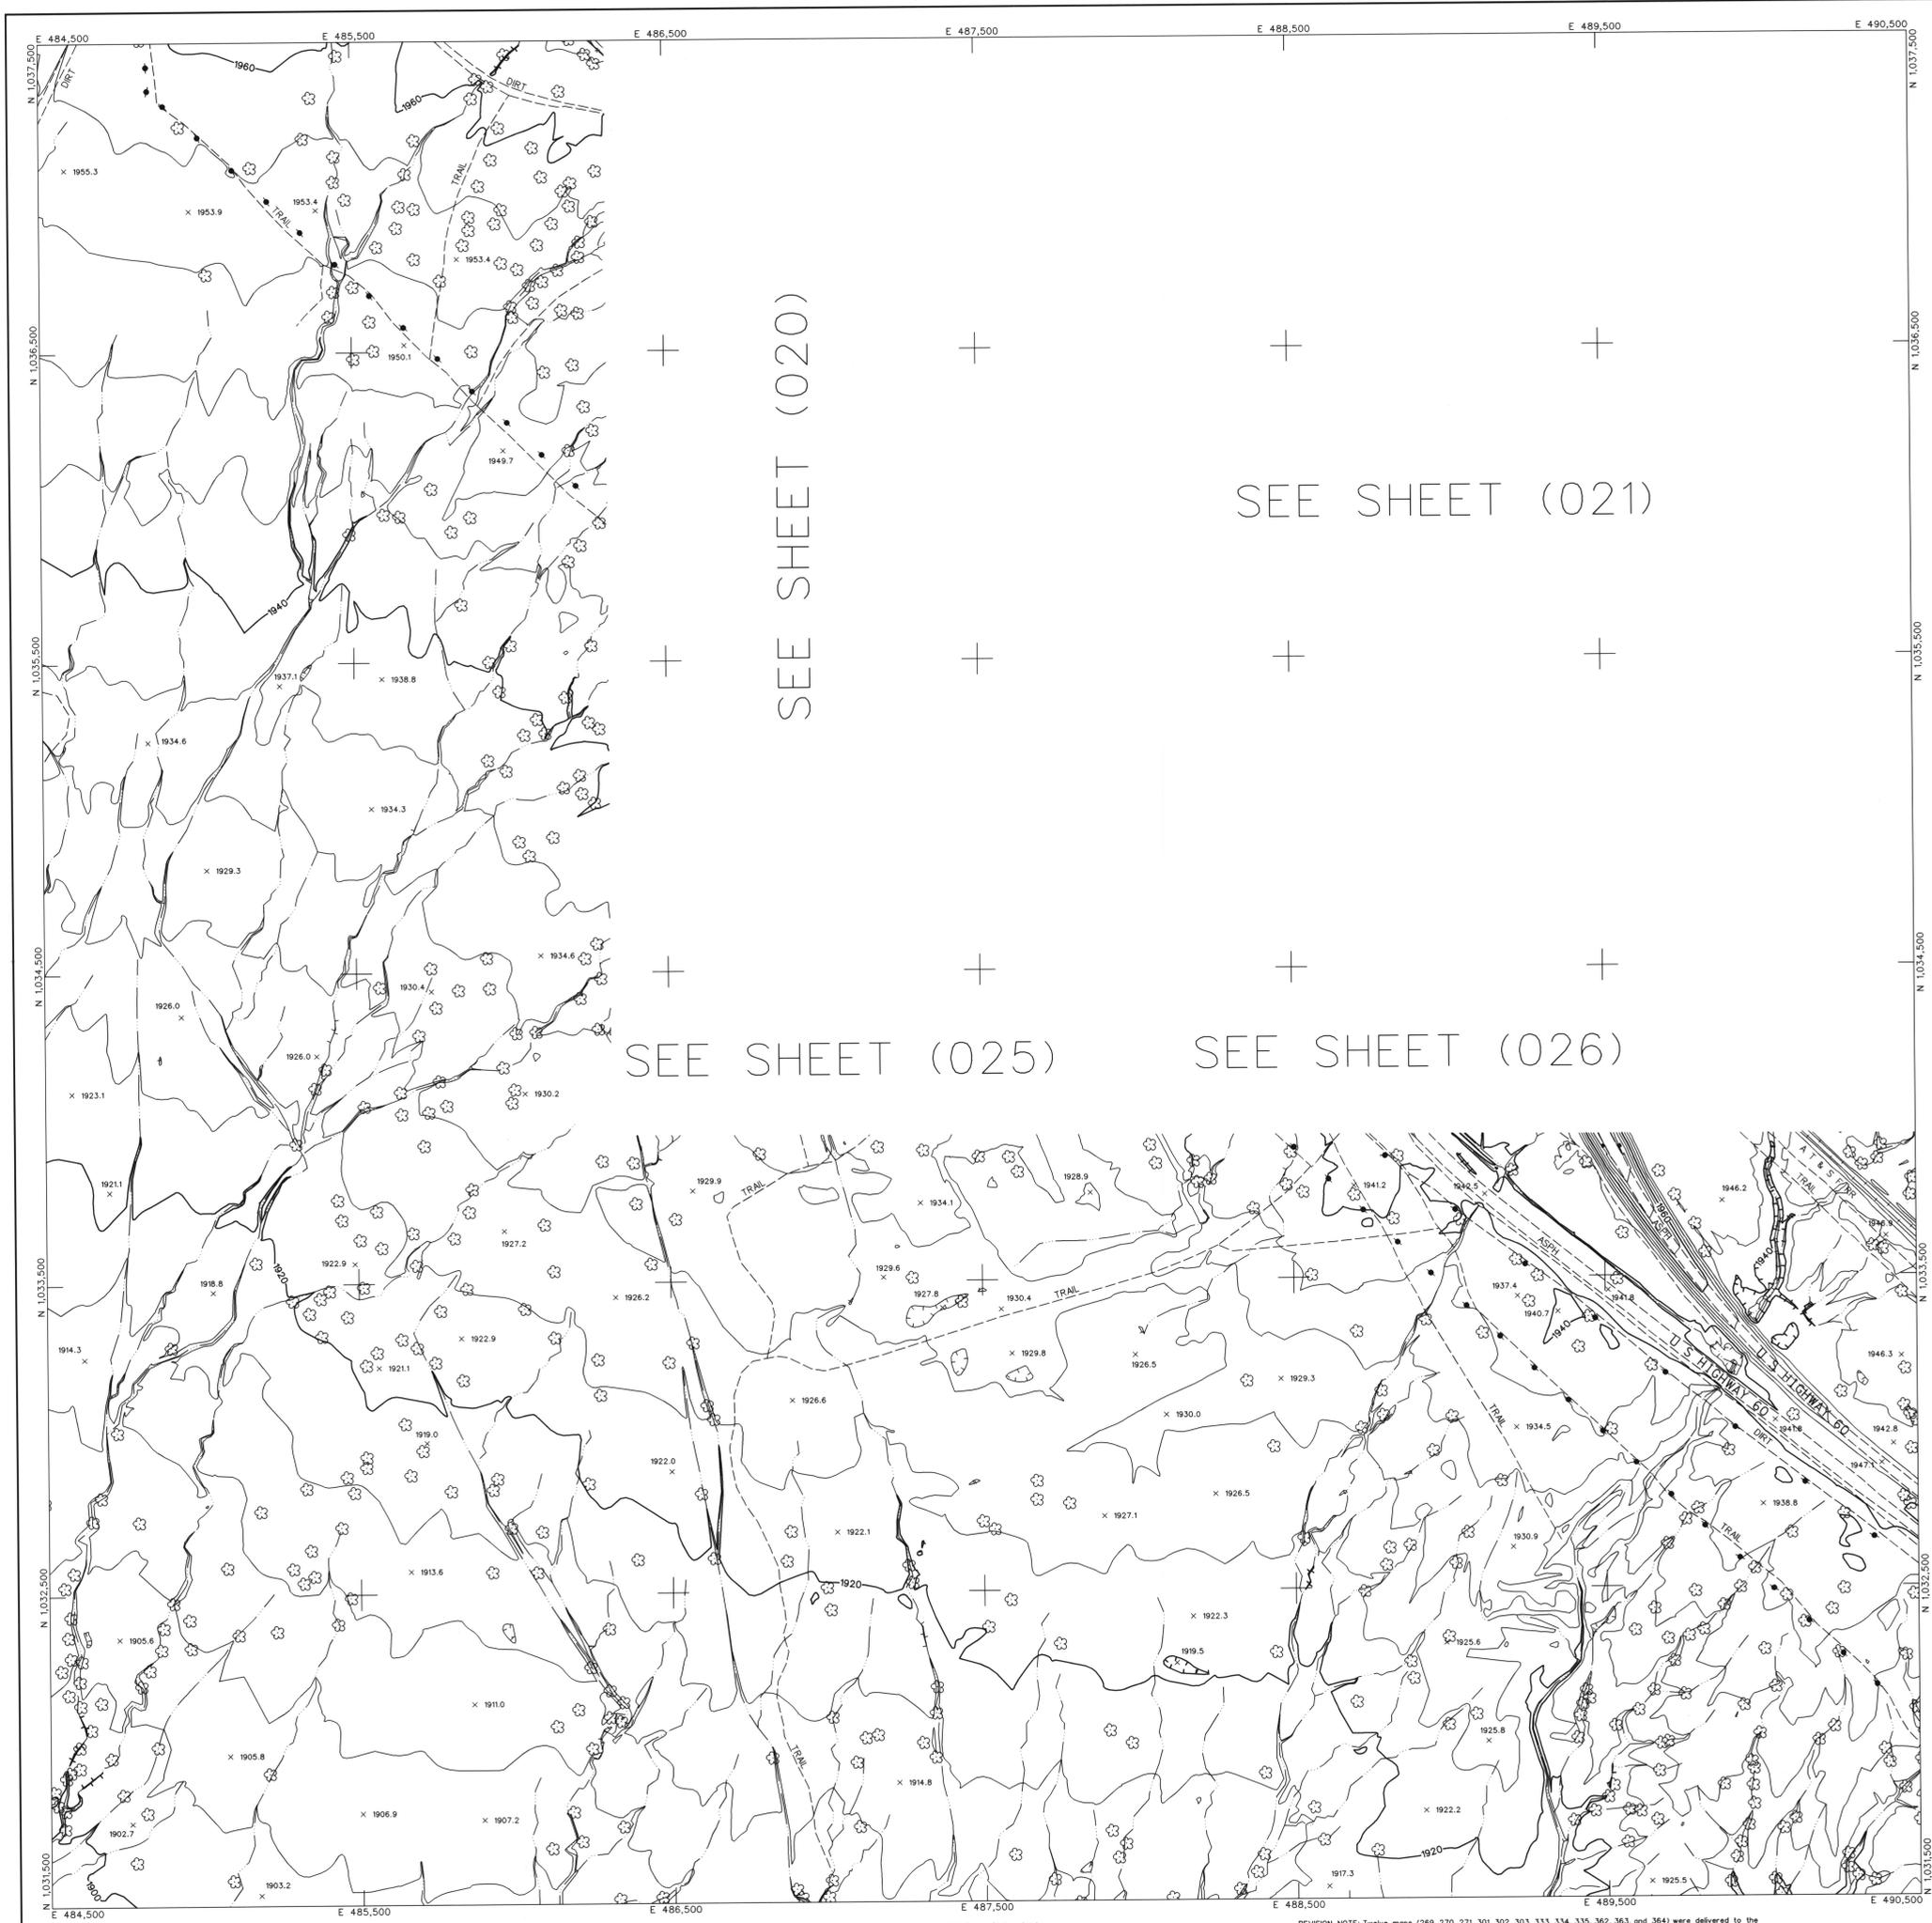


LEGEND

CONTROL POINT	8029
	1393.9
INDEX CONTOUR	2066
INTERMEDIATE CONTOUR	
INDEX CONTOUR DEPRESSION	2066
INTERMEDIATE CONTOUR DEPRESSION	
SPOT ELEVATION	x 2067.1
WATER EDGE LINE	W/L 45.6
DRAIN / FLOW LINE	
HEADWALL	
CANAL TOP	
CONCRETE DITCH	
LIGHT POLE UNDEFINED	*
POLE	o POWER POLE UNDEFINED
VISIBLE PIPELINE	PIPE
TRANSMISSION TOWER	
GUARDRAIL	
UNDEFINED RETAINING WALL	
RETAINING WALL W/ WALL	
UNDEFINED WALL	
UNDEFINED FENCE	
TREELINE	
TREE	
ROADS	
ASPHALT	ASPH
CONCRETE	CONC
DIRT	DIRT
TRAIL	TRAIL
ASPHALT PARKING	
CONCRETE LIMIT LINE	
BRIDGE	
BUILDING	
STORAGE TANK	
STEEL STRUCTURE	
BILLBOARD	
COMMERCIAL SIGN	

NOTES:

VERTICAL DATUM: NAVD 88
 HORIZONTAL DATUM: NAD 83 (1992.0 EPOCH)
 COORDINATE SYSTEM: ARIZONA COORDINATE SYSTEM, 1983, CENTRAL ZONE
 UNIT OF MEASUREMENT: INTERNATIONAL FEET
 DATE OF PHOTOGRAPHY: APRIL 23, 2002
 SCALE OF PHOTOGRAPHY: 1"=1200'

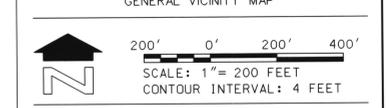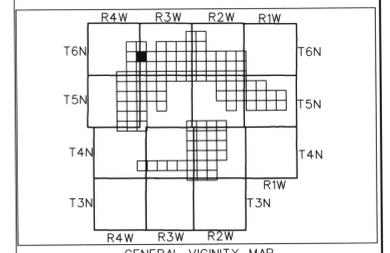

200-003	200-004	SEE 2' MAPPING
200-010	200-011	200-012
200-022	200-023	200-024

SHEET INDEX MAP
 200 PREFIX REPRESENTS 1"=200' SCALE MAP SHEET

NO.	REVISION	BY	DATE
1	See Revision Note	JAS	08/06/03

FLOOD CONTROL DISTRICT OF MARICOPA COUNTY

WITTMANN ADMP
 4' CONTOURS


STEWART GEO TECHNOLOGIES			
35326 JANIE A. STATAKICH			
101 W. WASHINGTON ST. PHOENIX, AZ 85007			
TEL: (602) 944-7777 FAX: (602) 944-4411			
SST Project No. 02-820			
DESIGN	BY	DATE	
PLANS	CHK		
PLANS	CHK		
PLANS	CHK		

SHEET 200-011 of 200-110

The following map represents a survey made by me or under my direction in the County of Maricopa, State of Arizona. I, James A. Statakich, a State of Arizona Registered Land Surveyor (No. 35326, expires 9/30/2003), with my signature and seal affixed below, hereby certify to the Flood Control District of Maricopa County, Arizona, that the information shown hereon complies with the American Society of Photogrammetry and Remote Sensing standards for four-foot contour interval mapping.

"Certification" when used in the context of this document only constitutes an expression of professional opinion regarding those facts or findings which are the subject of the certification, and does not constitute a warranty or guarantee, either expressed or implied.

REVISION NOTE: Twelve maps (269, 270, 271, 301, 302, 303, 333, 334, 335, 362, 363, and 364) were delivered to the Flood Control District of Maricopa County (FCDMC) on March 27, 2003. Prior to this delivery on March 27, 2003, the aforementioned twelve maps were thoroughly reviewed and subsequently accepted as a final deliverable by FCDMC. On June 26, 2003, FCDMC desired that changes be made to the aforementioned twelve maps with regards to the cover sheet, standard sheet layout, marginal information, and some cartographic elements. This revision reflects those changes requested by FCDMC on June 26, 2003 to the aforementioned twelve maps. All topographic and planimetric information on the aforementioned twelve maps remains unchanged between the delivery on March 27, 2003 and this revision.


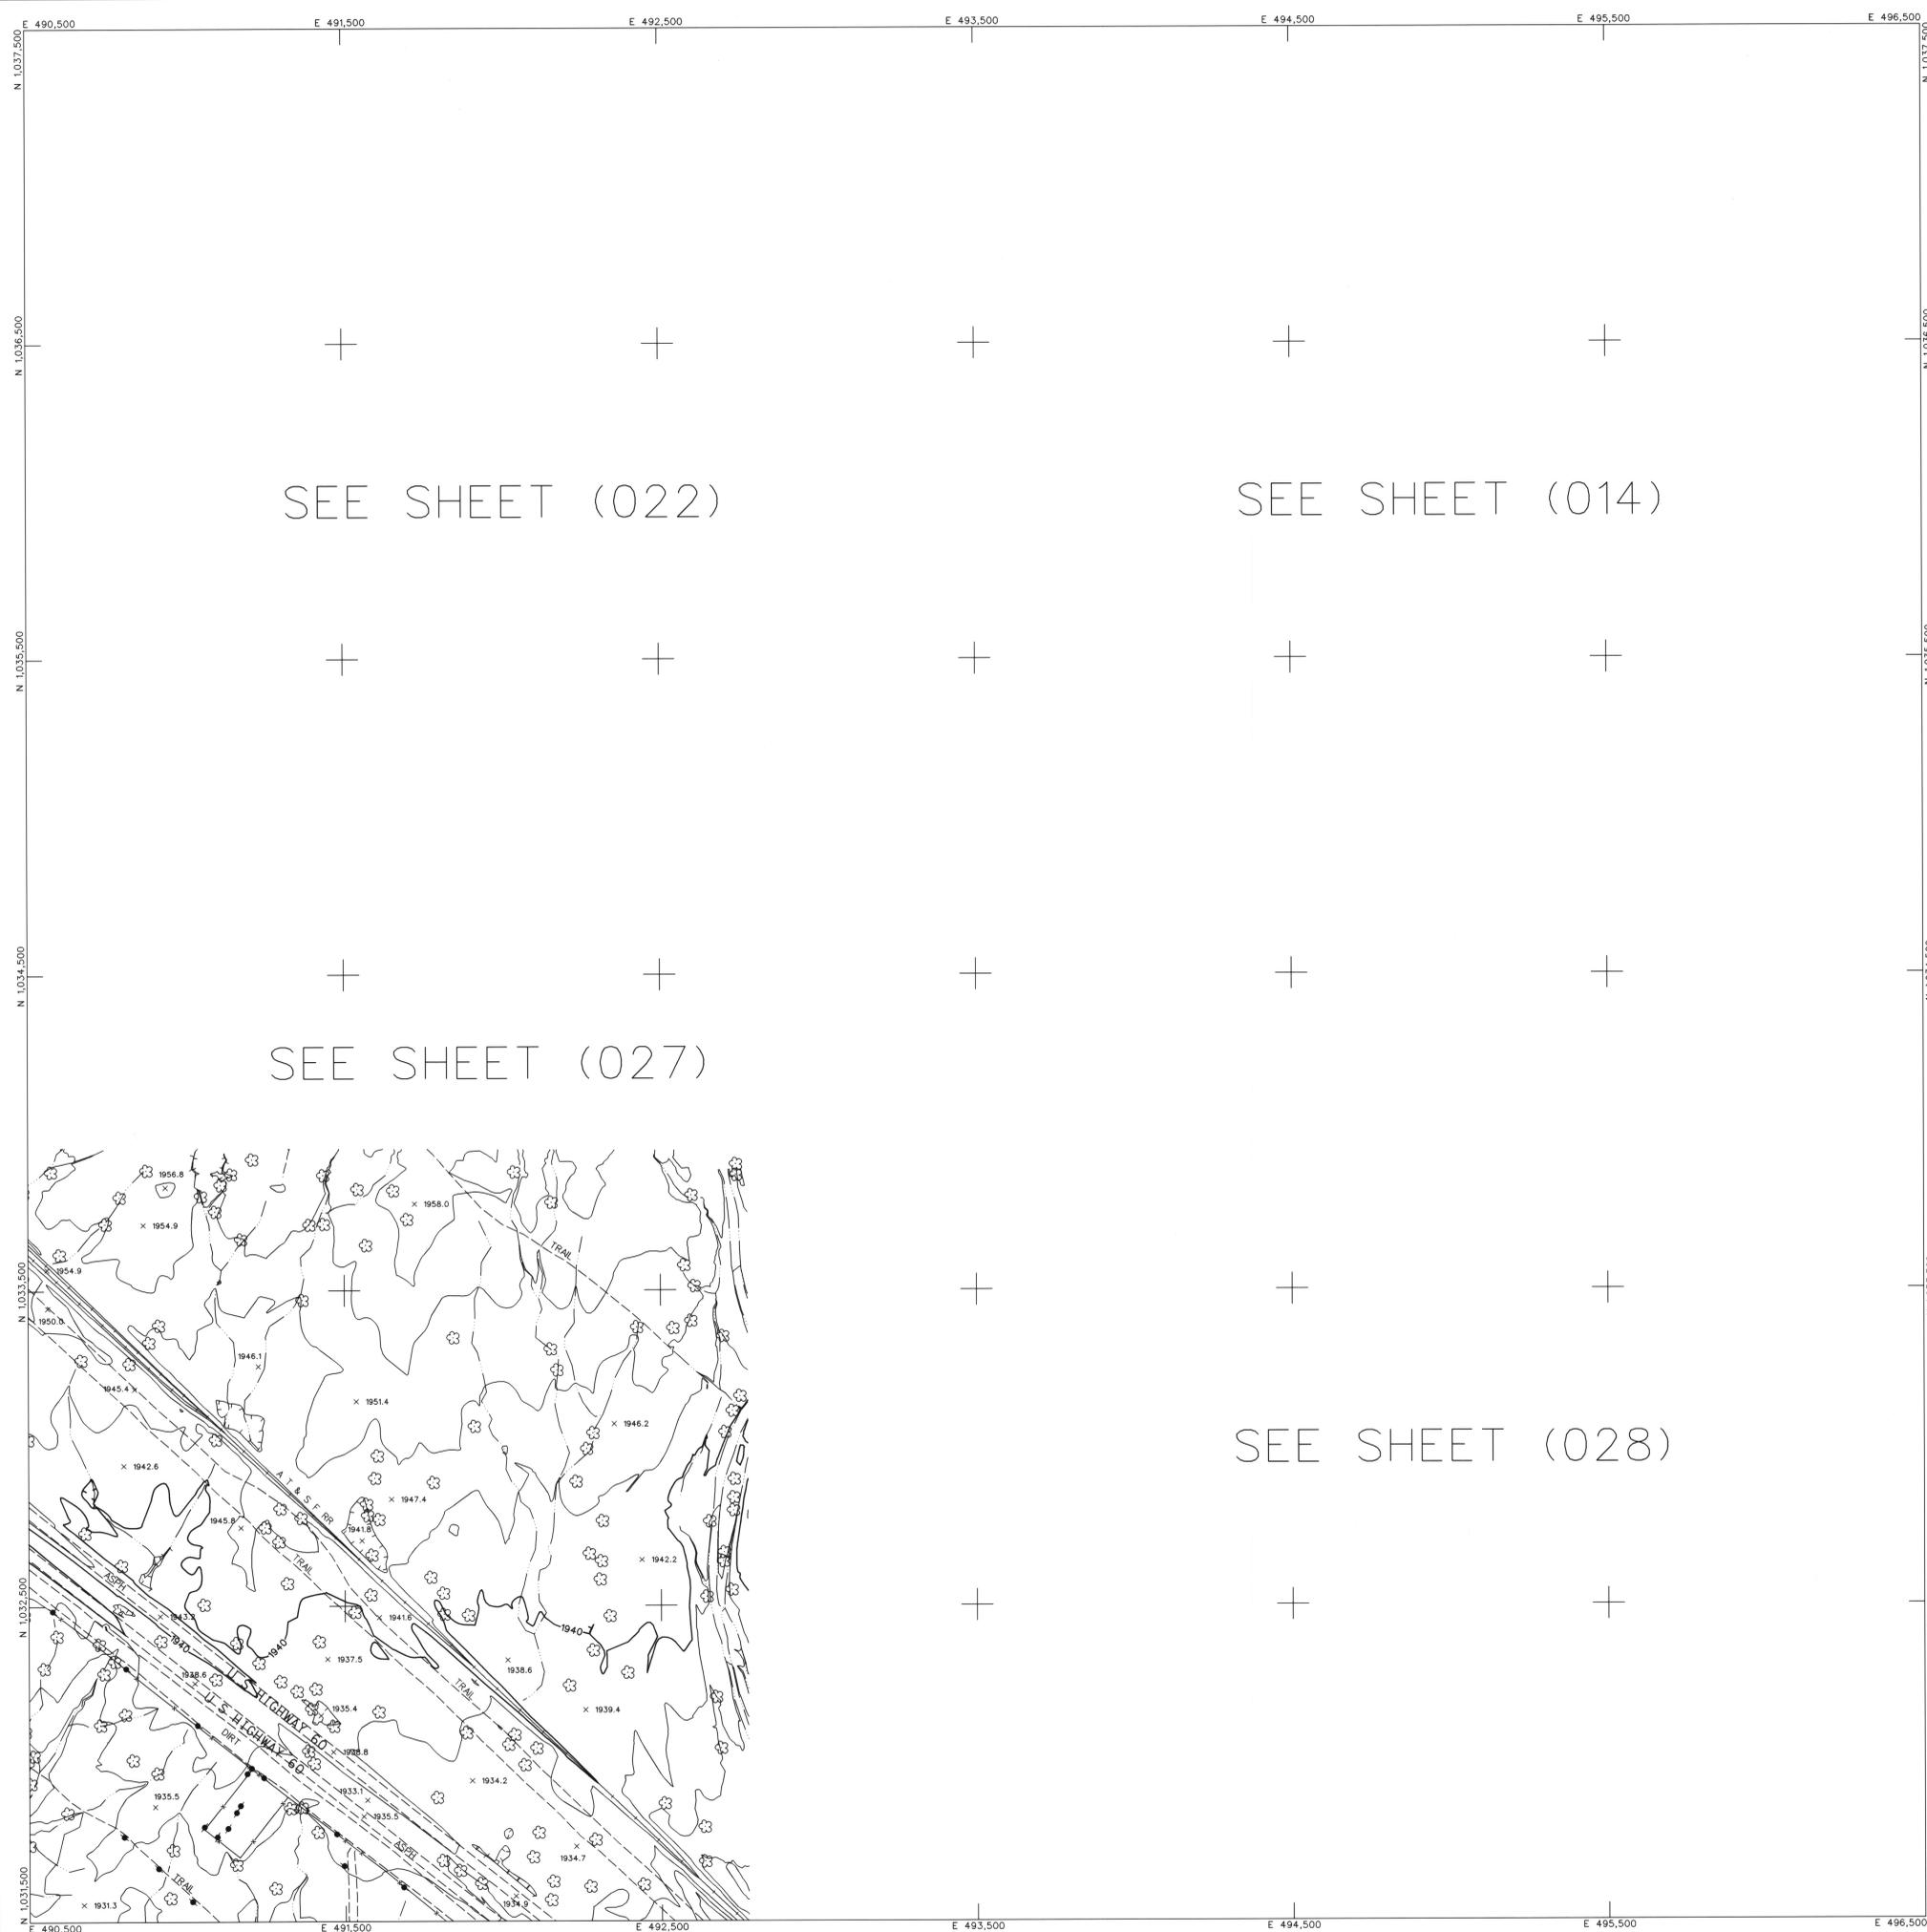


LEGEND

CONTROL POINT	8029
	1393.9
INDEX CONTOUR	2066
INTERMEDIATE CONTOUR	
INDEX CONTOUR DEPRESSION	2066
INTERMEDIATE CONTOUR DEPRESSION	
SPOT ELEVATION	x 2067.1
WATER EDGE LINE	W/L 45.6
DRAIN / FLOW LINE	
HEADWALL	
CANAL TOP	
CONCRETE DITCH	
LIGHT POLE UNDEFINED	*
POLE	o
POWER POLE UNDEFINED	◆
VISIBLE PIPELINE	PIPE
TRANSMISSION TOWER	
GUARDRAIL	
UNDEFINED RETAINING WALL	
RETAINING WALL W/ WALL	
UNDEFINED WALL	
UNDEFINED FENCE	
TREELINE	
TREE	
ROADS	
ASPHALT	ASPH
CONCRETE	CONC
DIRT	DIRT
TRAIL	TRAIL
ASPHALT PARKING	
CONCRETE LIMIT LINE	
BRIDGE	
BUILDING	
STORAGE TANK	
STEEL STRUCTURE	
BILLBOARD	
COMMERCIAL SIGN	

NOTES:

VERTICAL DATUM: NAVD 88
 HORIZONTAL DATUM: NAD 83 (1982.0 EPOCH)
 COORDINATE SYSTEM: ARIZONA COORDINATE SYSTEM, 1983, CENTRAL ZONE
 UNIT OF MEASUREMENT: INTERNATIONAL FEET
 DATE OF PHOTOGRAPHY: APRIL 23, 2002
 SCALE OF PHOTOGRAPHY: 1"=1200'

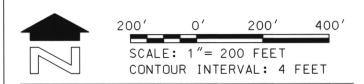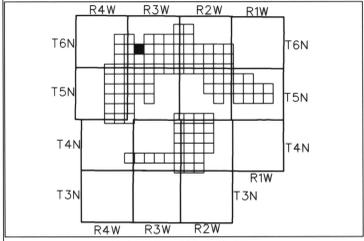

200-004	SEE 2' MAPPING	200-005
200-011	200-012	200-013
200-023	200-024	200-025

SHEET INDEX MAP
 200 PREFIX REPRESENTS 1"=200' SCALE MAP SHEET

NO.	REVISION	BY	DATE
1	See Revision Note	JAS	08/06/03

**FLOOD CONTROL DISTRICT
 OF MARICOPA COUNTY**

WITTMANN ADMP
 4' CONTOURS

STEWART GEO TECHNOLOGIES			
<small>1787 Arroyo Avenue Mesa, Arizona 85204 TEL: (480) 944-4000 FAX: (480) 944-4001 WWW: www.stg-tech.com</small>			
DESIGN	BY	DATE	
DESIGN CHK			
PLANS			
PLANS CHK			

The following map represents a survey made by me or under my direction in the County of Maricopa, State of Arizona. I, Jaime A. Satalich, a State of Arizona Registered Land Surveyor (No. 35326, expires 9/30/2003), with my signature and seal affixed below, hereby certify to the Flood Control District of Maricopa County, Arizona, that the information shown hereon complies with the American Society of Photogrammetry and Remote Sensing standards for four-foot contour interval mapping.

"Certification" when used in the context of this document only constitutes an expression of professional opinion regarding those facts or findings which are the subject of the certification, and does not constitute a warranty or guarantee, either expressed or implied.

REVISION NOTE: Twelve maps (269, 270, 271, 301, 302, 303, 333, 334, 335, 362, 363, and 364) were delivered to the Flood Control District of Maricopa County (FCDMC) on March 27, 2003. Prior to this delivery on March 27, 2003, the aforementioned twelve maps were thoroughly reviewed and subsequently accepted as a final deliverable by FCDM. On June 26, 2003, FCDM desired that changes be made to the aforementioned twelve maps with regards to the cover sheet, standard sheet layout, marginal information, and some cartographic elements. This revision reflects those changes requested by FCDM on June 26, 2003 to the aforementioned twelve maps. All topographic and planimetric information on the aforementioned twelve maps remains unchanged between the delivery on March 27, 2003 and this revision.





SEE SHEET (024)

SEE SHEET (029)

SEE SHEET (030)

LEGEND

- CONTROL POINT 8029
1393.9
- INDEX CONTOUR 2066
- INTERMEDIATE CONTOUR
- INDEX CONTOUR DEPRESSION 2066
- INTERMEDIATE CONTOUR DEPRESSION
- SPOT ELEVATION x 2067.1

- WATER EDGE LINE W/L 45.6
- DRAIN / FLOW LINE
- HEADWALL
- CANAL TOP
- CONCRETE DITCH
- LIGHT POLE UNDEFINED *
- POLE o POWER POLE UNDEFINED +
- VISIBLE PIPELINE PIPE
- TRANSMISSION TOWER TOWER
- GUARDRAIL
- UNDEFINED RETAINING WALL
- RETAINING WALL W/ WALL
- UNDEFINED WALL
- UNDEFINED FENCE


- TREELINE TREELINE
- TREE TREE

- ROADS
- ASPHALT ASPH
- CONCRETE COND
- DIRT DIRT
- TRAIL TRAIL

- ASPHALT PARKING
- CONCRETE LIMIT LINE
- BRIDGE
- BUILDING
- STORAGE TANK
- STEEL STRUCTURE
- BILLBOARD
- COMMERCIAL SIGN

NOTES:

VERTICAL DATUM: NAVD 88
 HORIZONTAL DATUM: NAD 83 (1992.0 EPOCH)
 COORDINATE SYSTEM: ARIZONA COORDINATE
 SYSTEM, 1983, CENTRAL ZONE
 UNIT OF MEASUREMENT: INTERNATIONAL FEET
 DATE OF PHOTOGRAPHY: APRIL 23, 2002
 SCALE OF PHOTOGRAPHY: 1"=1200'

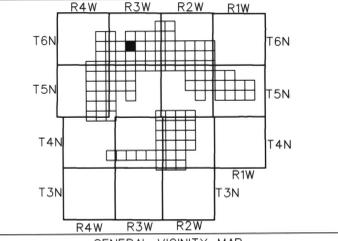

SEE 2' MAPPING	200-005	200-006
200-012	200-013	200-014
200-024	200-025	200-026

SHEET INDEX MAP
 200 PREFIX REPRESENTS 1"=200' SCALE MAP SHEET

NO.	REVISION	BY	DATE
2	See Revision Note	JAS	08/06/03
1			

FLOOD CONTROL DISTRICT
 OF MARICOPA COUNTY

WITTMANN ADMP
 4' CONTOURS


STEWART GEO TECHNOLOGIES
 1727 Westway Avenue
 Vista, California 92084-9721
 TEL: (619) 441-1100 FAX: (619) 441-4901
 SR Project No. 02-020

BY	DATE
DESIGN	-
DESIGN CHK.	-
PLANS	-
PLANS CHK.	-

The following map represents a survey made by me or under my direction in the County of Maricopa, State of Arizona. I, James A. Satalich, a State of Arizona Registered Land Surveyor (No. 35338, expires 9/30/2003), with my signature and seal affixed below, hereby certify to the Flood Control District of Maricopa County, Arizona, that the information shown hereon complies with the American Society of Photogrammetry and Remote Sensing standards for four-foot contour interval mapping.

"Certification" when used in the context of this document only constitutes an expression of professional opinion regarding those facts or findings which are the subject of the certification, and does not constitute a warranty or guarantee, either expressed or implied.



REVISION NOTE: Twelve maps (269, 270, 271, 301, 302, 303, 333, 334, 335, 362, 363, and 364) were delivered to the Flood Control District of Maricopa County (FCDCM) on March 27, 2003. Prior to this delivery on March 27, 2003, the aforementioned twelve maps were thoroughly reviewed and subsequently accepted as a final deliverable by FCDCM. On June 26, 2003, FCDCM desired that changes be made to the aforementioned twelve maps with regards to the cover sheet, standard sheet layout, marginal information, and some cartographic elements. This revision reflects those changes requested by FCDCM on June 26, 2003 to the aforementioned twelve maps. All topographic and planimetric information on the aforementioned twelve maps remains unchanged between the delivery on March 27, 2003 and this revision.

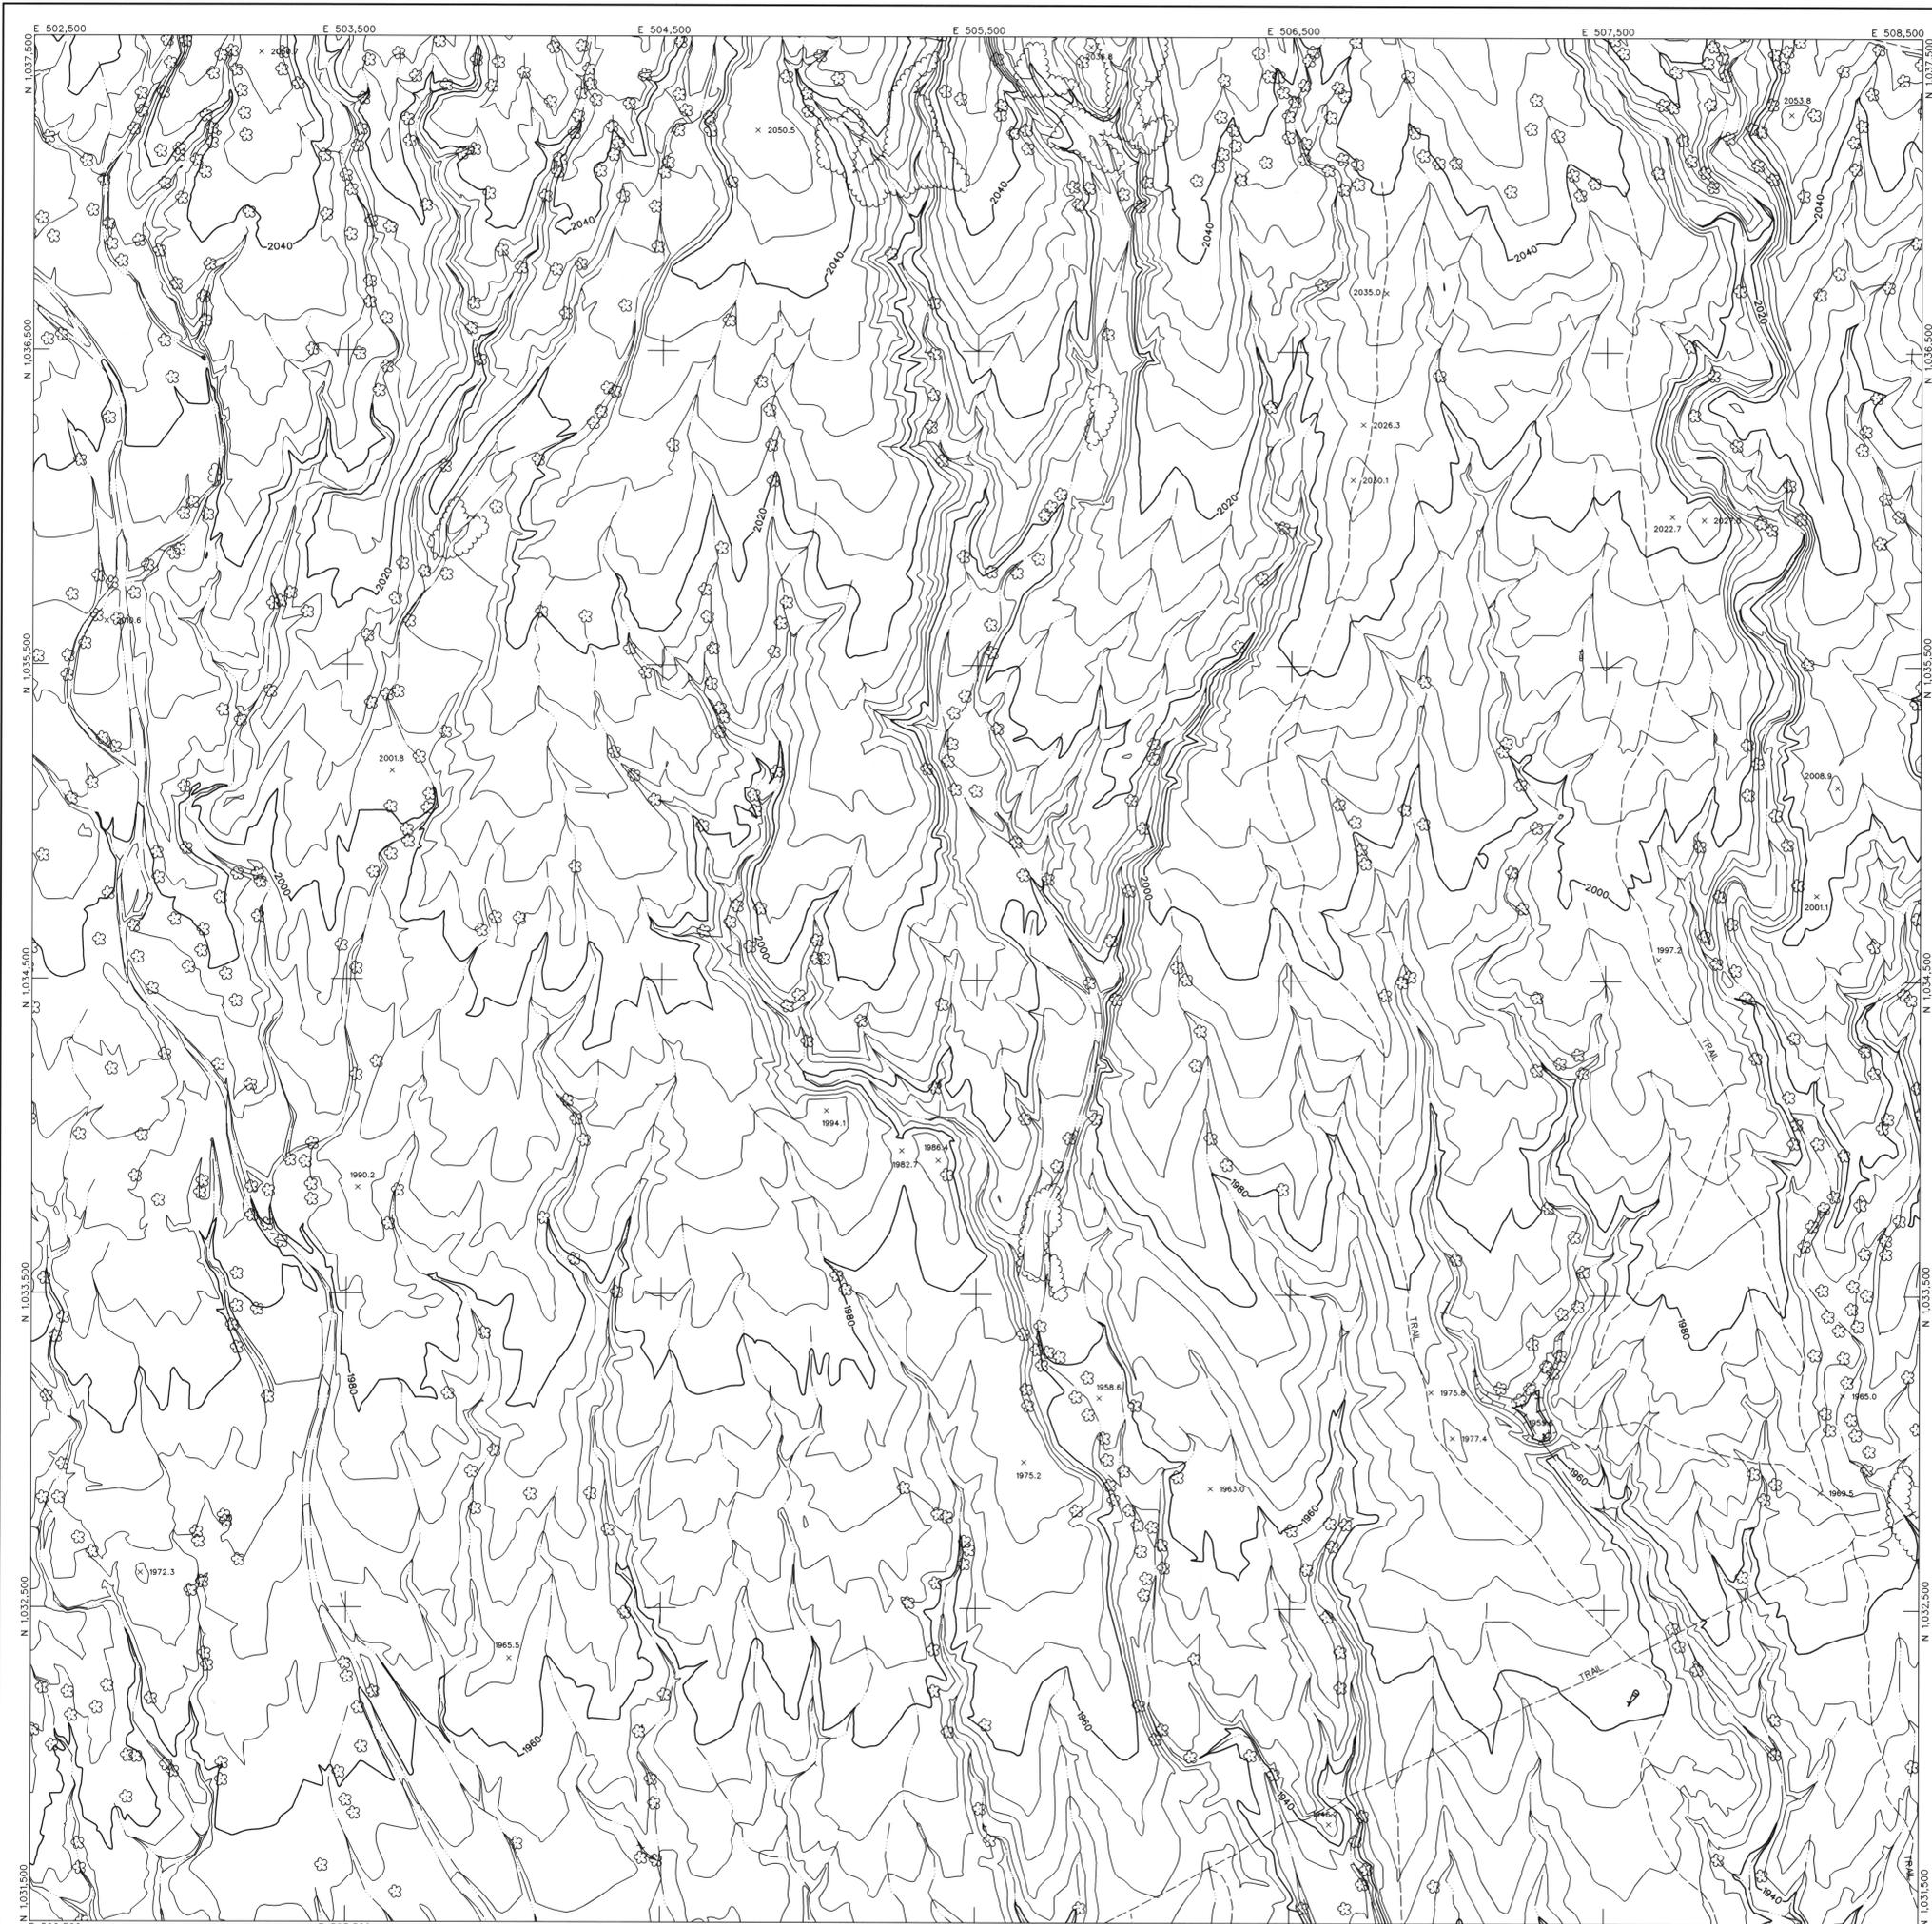

LEGEND

CONTROL POINT		8029 1393.9
INDEX CONTOUR		2066
INTERMEDIATE CONTOUR		
INDEX CONTOUR DEPRESSION		2066
INTERMEDIATE CONTOUR DEPRESSION		
SPOT ELEVATION		x 2067.1
WATER EDGE LINE		W/L 45.6
DRAIN / FLOW LINE		
HEADWALL		
CANAL TOP		
CONCRETE DITCH		
LIGHT POLE UNDEFINED		
POLE		
POWER POLE UNDEFINED		
VISIBLE PIPELINE		PIPE
TRANSMISSION TOWER		
GUARDRAIL		
UNDEFINED RETAINING WALL		
RETAINING WALL W/ WALL		
UNDEFINED WALL		
UNDEFINED FENCE		
TREELINE		
TREE		
ROADS		
ASPHALT		ASPH
CONCRETE		CONC
DIRT		DIRT
TRAIL		TRAIL
ASPHALT PARKING		
CONCRETE LIMIT LINE		
BRIDGE		
BUILDING		
STORAGE TANK		
STEEL STRUCTURE		
BILLBOARD		
COMMERCIAL SIGN		

NOTES:
 VERTICAL DATUM: NAVD 88
 HORIZONTAL DATUM: NAD 83 (1992.0 EPOCH)
 COORDINATE SYSTEM: ARIZONA COORDINATE SYSTEM, 1983, CENTRAL ZONE
 UNIT OF MEASUREMENT: INTERNATIONAL FEET
 DATE OF PHOTOGRAPHY: APRIL 23, 2002
 SCALE OF PHOTOGRAPHY: 1"=1200'

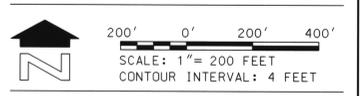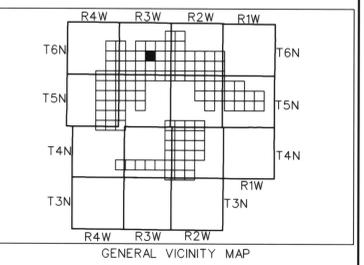

200-005	200-006	200-007
200-013	200-014	200-015
200-025	200-026	200-027

SHEET INDEX MAP
 200 PREFIX REPRESENTS 1"=200' SCALE MAP SHEET

NO.	REVISION	DATE
1	See Revision Note	08/08/03

**FLOOD CONTROL DISTRICT
 OF MARICOPA COUNTY**

WITTMANN ADMP
 4' CONTOURS

STEWART GEO TECHNOLOGIES	
BY	DATE
DESIGN	
DESIGN CHK.	
PLANS	
PLANS CHK.	


SHEET 200-014 of 200-110

The following map represents a survey made by me or under my direction in the County of Maricopa, State of Arizona. I, Jaime A. Satalich, a State of Arizona Registered Land Surveyor (No. 35326, expires 9/30/2003), with my signature and seal affixed below, hereby certify to the Flood Control District of Maricopa County, Arizona, that the information shown hereon complies with the American Society of Photogrammetry and Remote Sensing standards for four-foot contour interval mapping.

REVISION NOTE: Twelve maps (249, 270, 271, 301, 302, 303, 333, 334, 335, 362, 363, and 364) were delivered to the Flood Control District of Maricopa County (FCDMC) on March 27, 2003. Prior to this delivery on March 27, 2003, the aforementioned twelve maps were thoroughly reviewed and subsequently accepted as a final deliverable by FCDMC. On June 26, 2003, FCDMC desired that changes be made to the aforementioned twelve maps with regards to the cover sheet, standard sheet layout, marginal information, and some cartographic elements. This revision reflects those changes requested by FCDMC on June 26, 2003 to the aforementioned twelve maps. All topographic and planimetric information on the aforementioned twelve maps remains unchanged between the delivery on March 27, 2003 and this revision.

"Certification" when used in the context of this document only constitutes an expression of professional opinion regarding those facts or findings which are the subject of the certification, and does not constitute a warranty or guarantee, either expressed or implied.




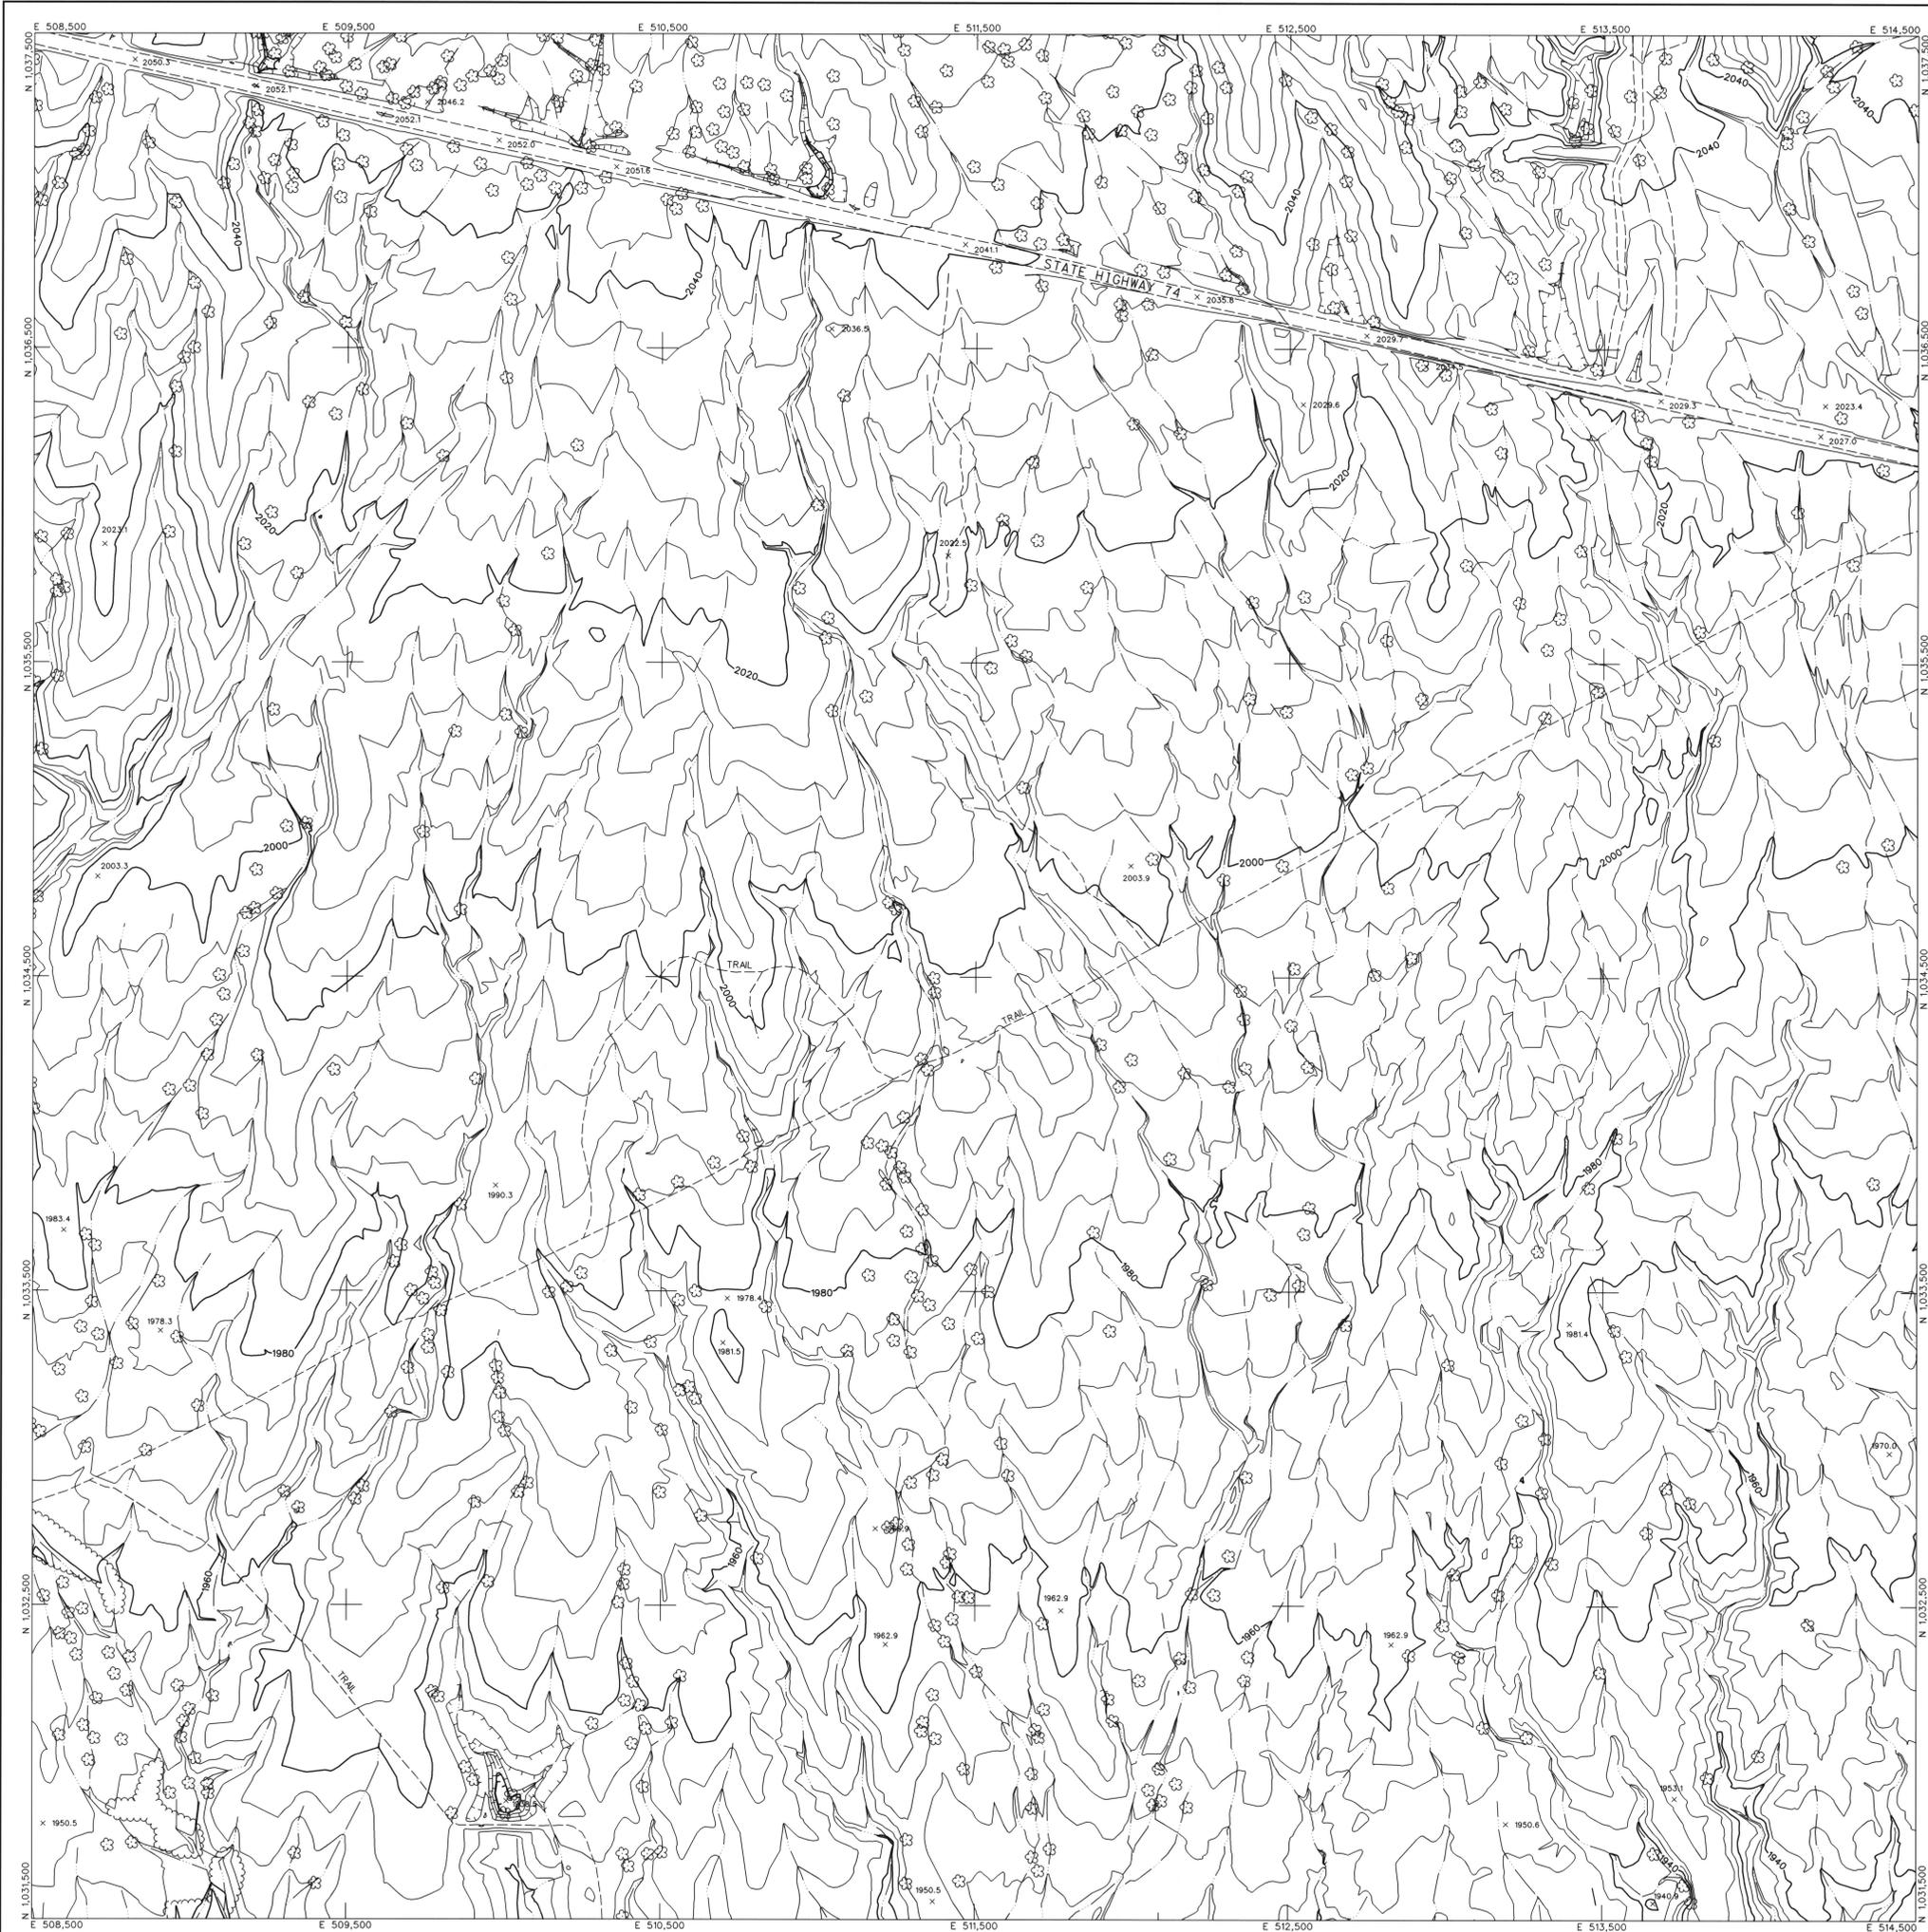


LEGEND

CONTROL POINT		8029
INDEX CONTOUR		1393.9
INTERMEDIATE CONTOUR		2066
INDEX CONTOUR DEPRESSION		2066
INTERMEDIATE CONTOUR DEPRESSION		2066
SPOT ELEVATION		x 2067.1
WATER EDGE LINE		W/L 45.6
DRAIN / FLOW LINE		
HEADWALL		
CANAL TOP		
CONCRETE DITCH		
LIGHT POLE UNDEFINED		
POLE		POWER POLE UNDEFINED
VISIBLE PIPELINE		PIPE
TRANSMISSION TOWER		
ROADS		
		ASPH
		CONC
		DIRT
		TRAIL
ASPHALT PARKING		
CONCRETE LIMIT LINE		
BRIDGE		
BUILDING		
STORAGE TANK		
STEEL STRUCTURE		
BILLBOARD		
COMMERCIAL SIGN		

NOTES:

VERTICAL DATUM: NAVD 88
 HORIZONTAL DATUM: NAD 83 (1982.0 EPOCH)
 COORDINATE SYSTEM: ARIZONA COORDINATE SYSTEM, 1983, CENTRAL ZONE
 UNIT OF MEASUREMENT: INTERNATIONAL FEET
 DATE OF PHOTOGRAPHY: APRIL 23, 2002
 SCALE OF PHOTOGRAPHY: 1"=1200'

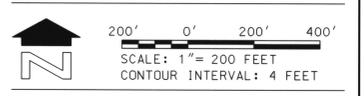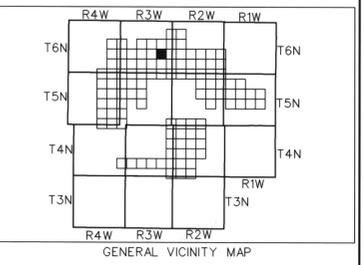

SHEET INDEX MAP
200 PREFIX REPRESENTS 1"=200' SCALE MAP SHEET

200-006	200-007	200-008
200-014	200-015	200-016
200-026	200-027	200-028

NO.	REVISION	DATE
1	See Revision Note	08/06/03

**FLOOD CONTROL DISTRICT
OF MARICOPA COUNTY**

WITTMANN ADMP
4' CONTOURS

STEWART GEO TECHNOLOGIES	
DESIGN	BY _____ DATE _____
DESIGN CHK.	BY _____ DATE _____
PLANS	BY _____ DATE _____
PLANS CHK.	BY _____ DATE _____


SHEET 200-015 of 200-110

The following map represents a survey made by me or under my direction in the County of Maricopa, State of Arizona. I, Jaime A. Satalich, a State of Arizona Registered Land Surveyor (No. 35326, expires 9/30/2003), with my signature and seal affixed below, hereby certify to the Flood Control District of Maricopa County, Arizona, that the information shown herein complies with the American Society of Photogrammetry and Remote Sensing standards for four-foot contour interval mapping.

"Certification" when used in the context of this document only constitutes an expression of professional opinion regarding those facts or findings which are the subject of the certification, and does not constitute a warranty or guarantee, either expressed or implied.

REVISION NOTE: Twelve maps (269, 270, 271, 301, 302, 303, 333, 334, 335, 362, 363, and 364) were delivered to the Flood Control District of Maricopa County (FCDMC) on March 27, 2003. Prior to this delivery on March 27, 2003, the aforementioned twelve maps were thoroughly reviewed and subsequently accepted as a final deliverable by FCDMC. On June 26, 2003, FCDMC desired that changes be made to the aforementioned twelve maps with regards to the cover sheet, standard sheet layout, marginal information, and some cartographic elements. This revision reflects those changes requested by FCDMC on June 26, 2003 to the aforementioned twelve maps. All topographic and planimetric information on the aforementioned twelve maps remains unchanged between the delivery on March 27, 2003 and this revision.



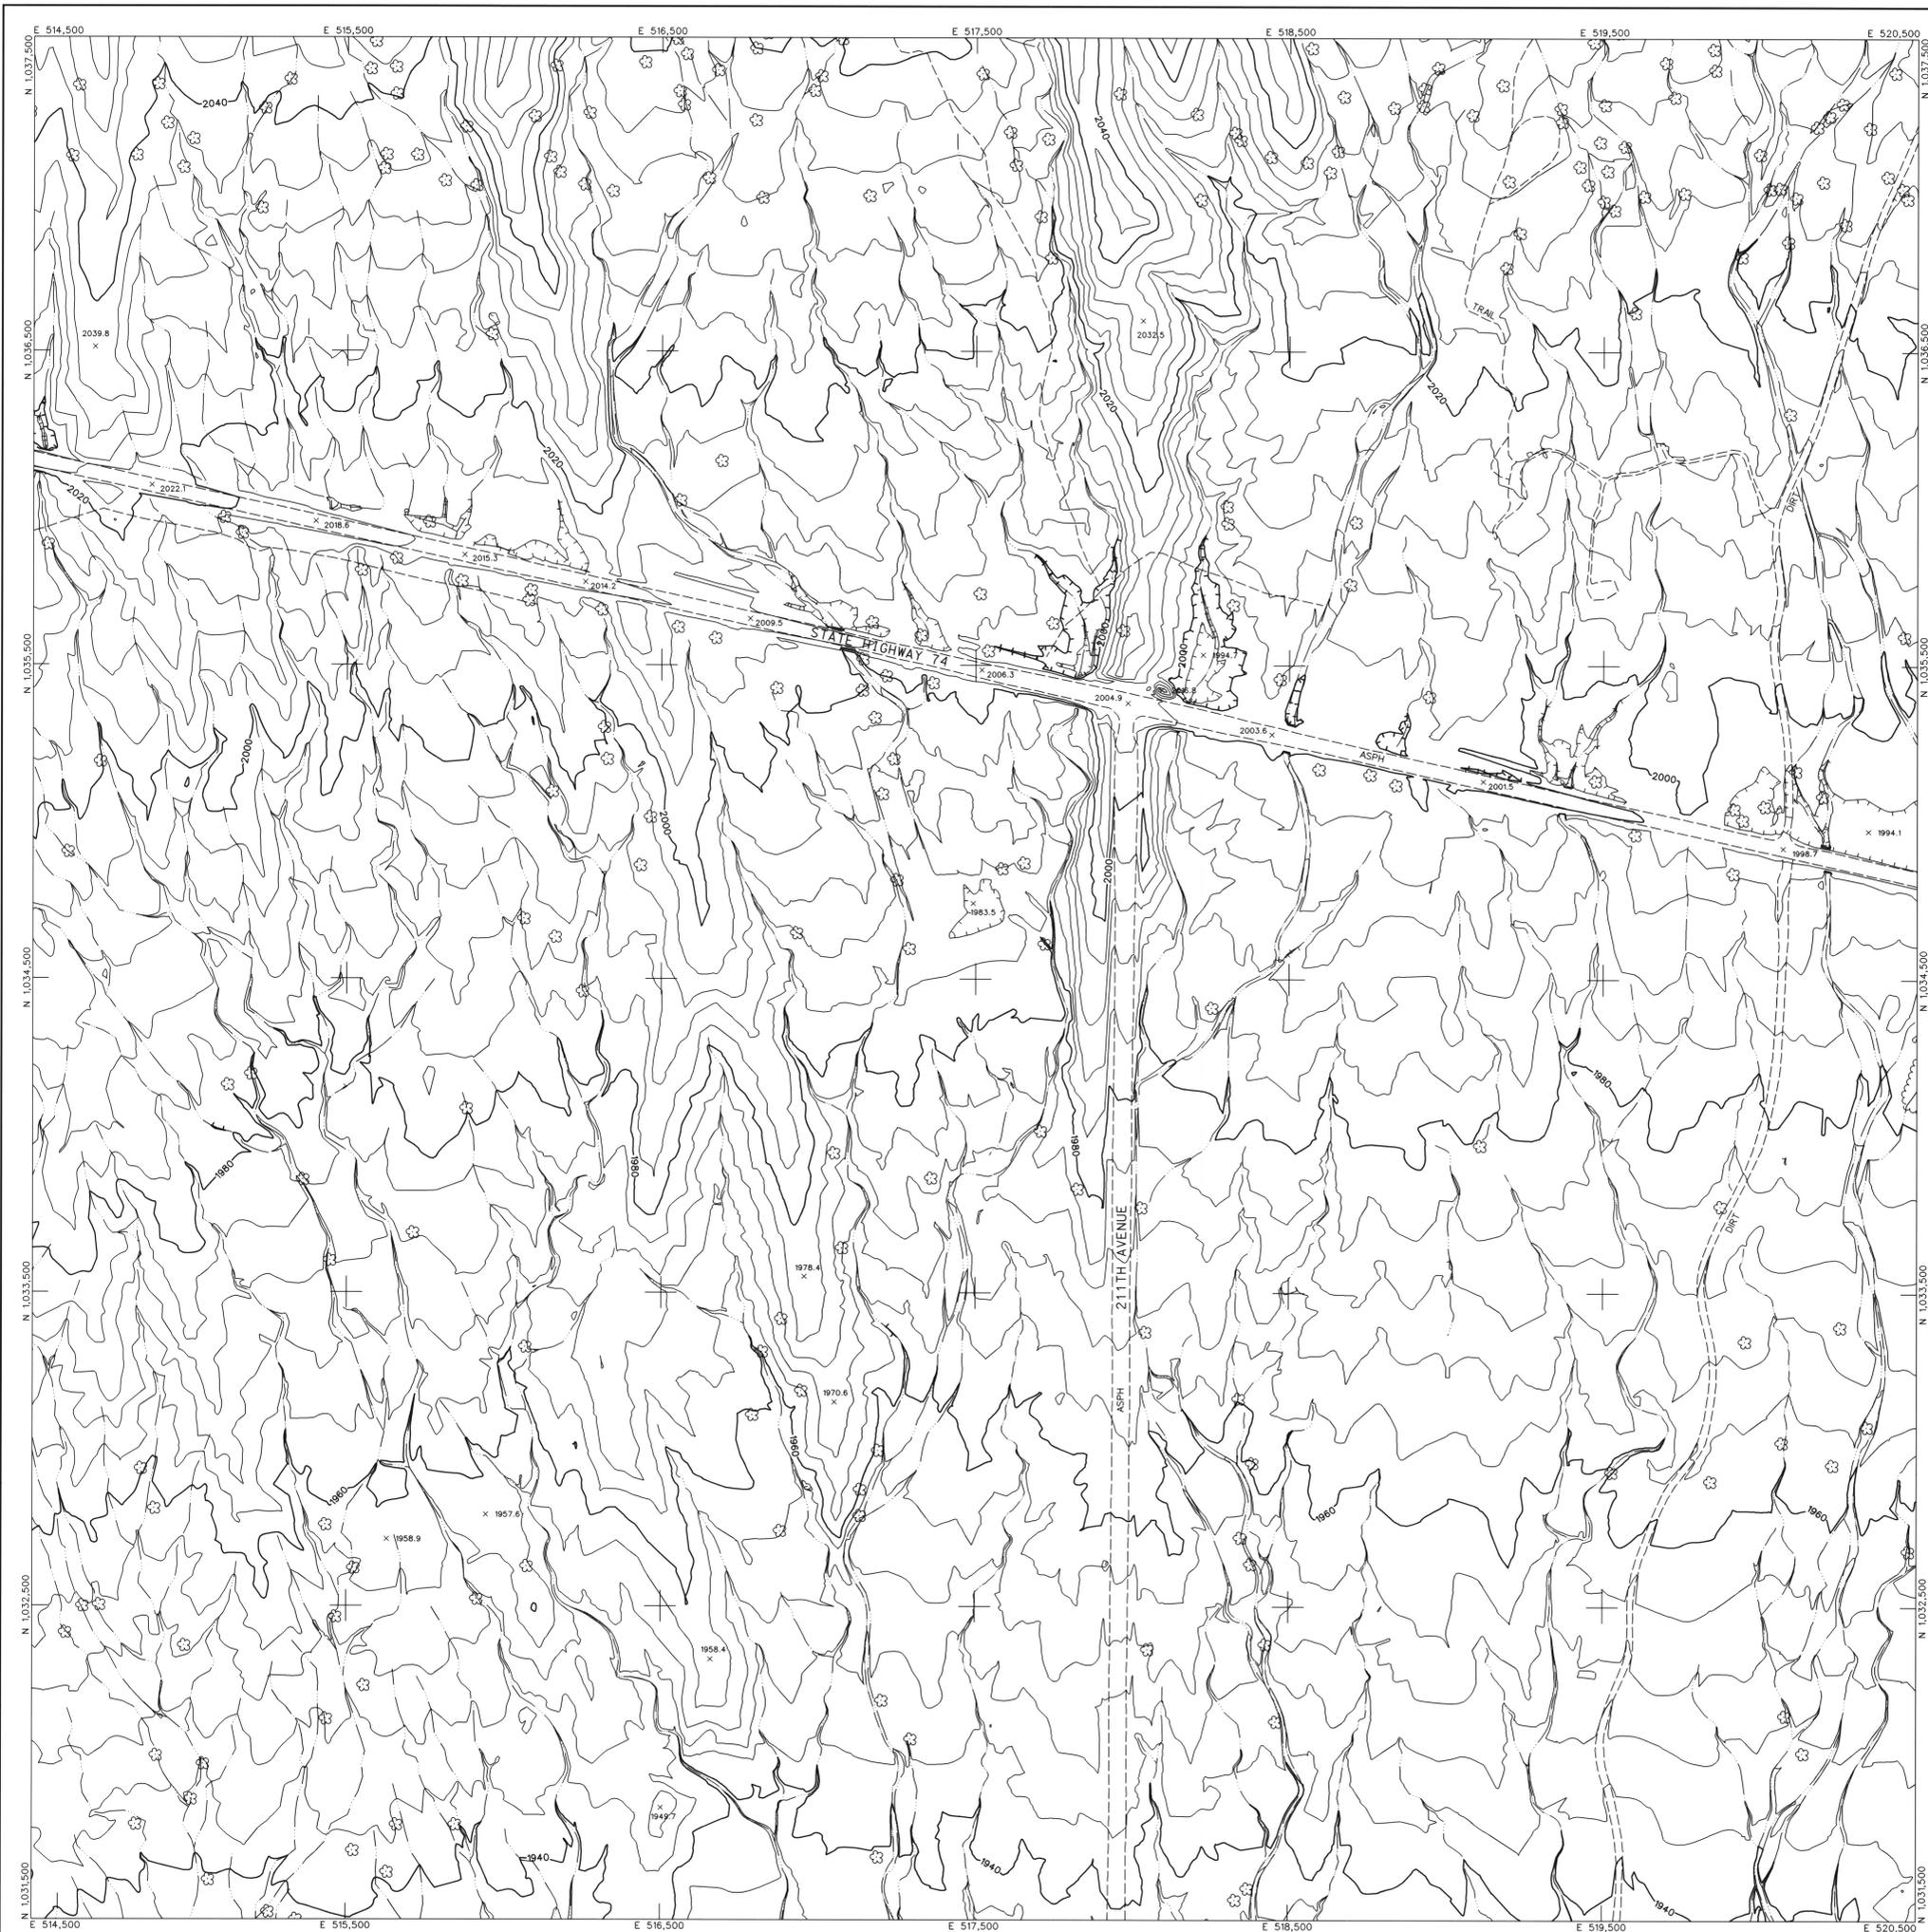

LEGEND

- CONTROL POINT 8029
1393.9
- INDEX CONTOUR 2066
- INTERMEDIATE CONTOUR
- INDEX CONTOUR DEPRESSION 2066
- INTERMEDIATE CONTOUR DEPRESSION
- SPOT ELEVATION x 2067.1



- WATER EDGE LINE W/L 45.6
- DRAIN / FLOW LINE
- HEADWALL
- CANAL TOP
- CONCRETE DITCH
- LIGHT POLE UNDEFINED *
- POLE POWER POLE UNDEFINED *
- VISIBLE PIPELINE PIPE
- TRANSMISSION TOWER GUARDRAIL
- UNDEFINED RETAINING WALL
- RETAINING WALL W/ WALL
- UNDEFINED WALL
- UNDEFINED FENCE

- TREELINE
- TREE

- ROADS
- ASPHALT ASPH
- CONCRETE CONC
- DIRT DIRT
- TRAIL TRAIL

- ASPHALT PARKING
- CONCRETE LIMIT LINE
- BRIDGE
- BUILDING
- STORAGE TANK
- STEEL STRUCTURE
- BILLBOARD
- COMMERCIAL SIGN

NOTES:
 VERTICAL DATUM: NAVD 88
 HORIZONTAL DATUM: NAD 83 (1992.0 EPOCH)
 COORDINATE SYSTEM: ARIZONA COORDINATE SYSTEM 1983, CENTRAL ZONE
 UNIT OF MEASUREMENT: INTERNATIONAL FEET
 DATE OF PHOTOGRAPHY: APRIL 23, 2002
 SCALE OF PHOTOGRAPHY: 1"=1200'

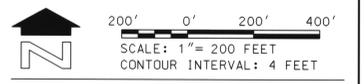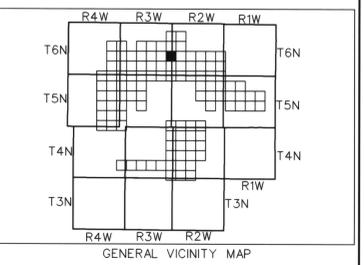

200-007	200-008	200-009
200-015	200-016	200-017
200-027	200-028	200-029

SHEET INDEX MAP
 200 PREFIX REPRESENTS 1"=200' SCALE MAP SHEET

NO.	REVISION	DATE
1	See Revision Note	08/06/03

**FLOOD CONTROL DISTRICT
 OF MARICOPA COUNTY**

WITTMANN ADMP
 4' CONTOURS




STEWART GEO TECHNOLOGIES
 1726
 Irvine, California 92614-5721
 TEL: (949) 261-7400 FAX: (949) 261-4101
 SPT Project No. 02-002

BY	DATE
DESIGN	--
DESIGN CHK.	--
PLANS	--
PLANS CHK.	--

The following map represents a survey made by me or under my direction in the County of Maricopa, State of Arizona. I, Jaime A. Satalich, a State of Arizona Registered Land Surveyor (No. 35326, expires 9/30/2003), with my signature and seal affixed below, hereby certify to the Flood Control District of Maricopa County, Arizona, that the information shown herein complies with the American Society of Photogrammetry and Remote Sensing standards for four-foot contour interval mapping.

"Certification" when used in the context of this document only constitutes an expression of professional opinion regarding those facts or findings which are the subject of the certification, and does not constitute a warranty or guarantee, either expressed or implied.



REVISION NOTE: Twelve maps (269, 270, 271, 301, 302, 303, 333, 334, 335, 362, 363, and 364) were delivered to the Flood Control District of Maricopa County (FCDMC) on March 27, 2003. Prior to this delivery on March 27, 2003, the aforementioned twelve maps were thoroughly reviewed and subsequently accepted as a final deliverable by FCDMC. On June 26, 2003, FCDMC desired that changes be made to the aforementioned twelve maps with regards to the cover sheet, standard sheet layout, marginal information, and some cartographic elements. This revision reflects those changes requested by FCDMC on June 26, 2003 to the aforementioned twelve maps. All topographic and planimetric information on the aforementioned twelve maps remains unchanged between the delivery on March 27, 2003 and this revision.

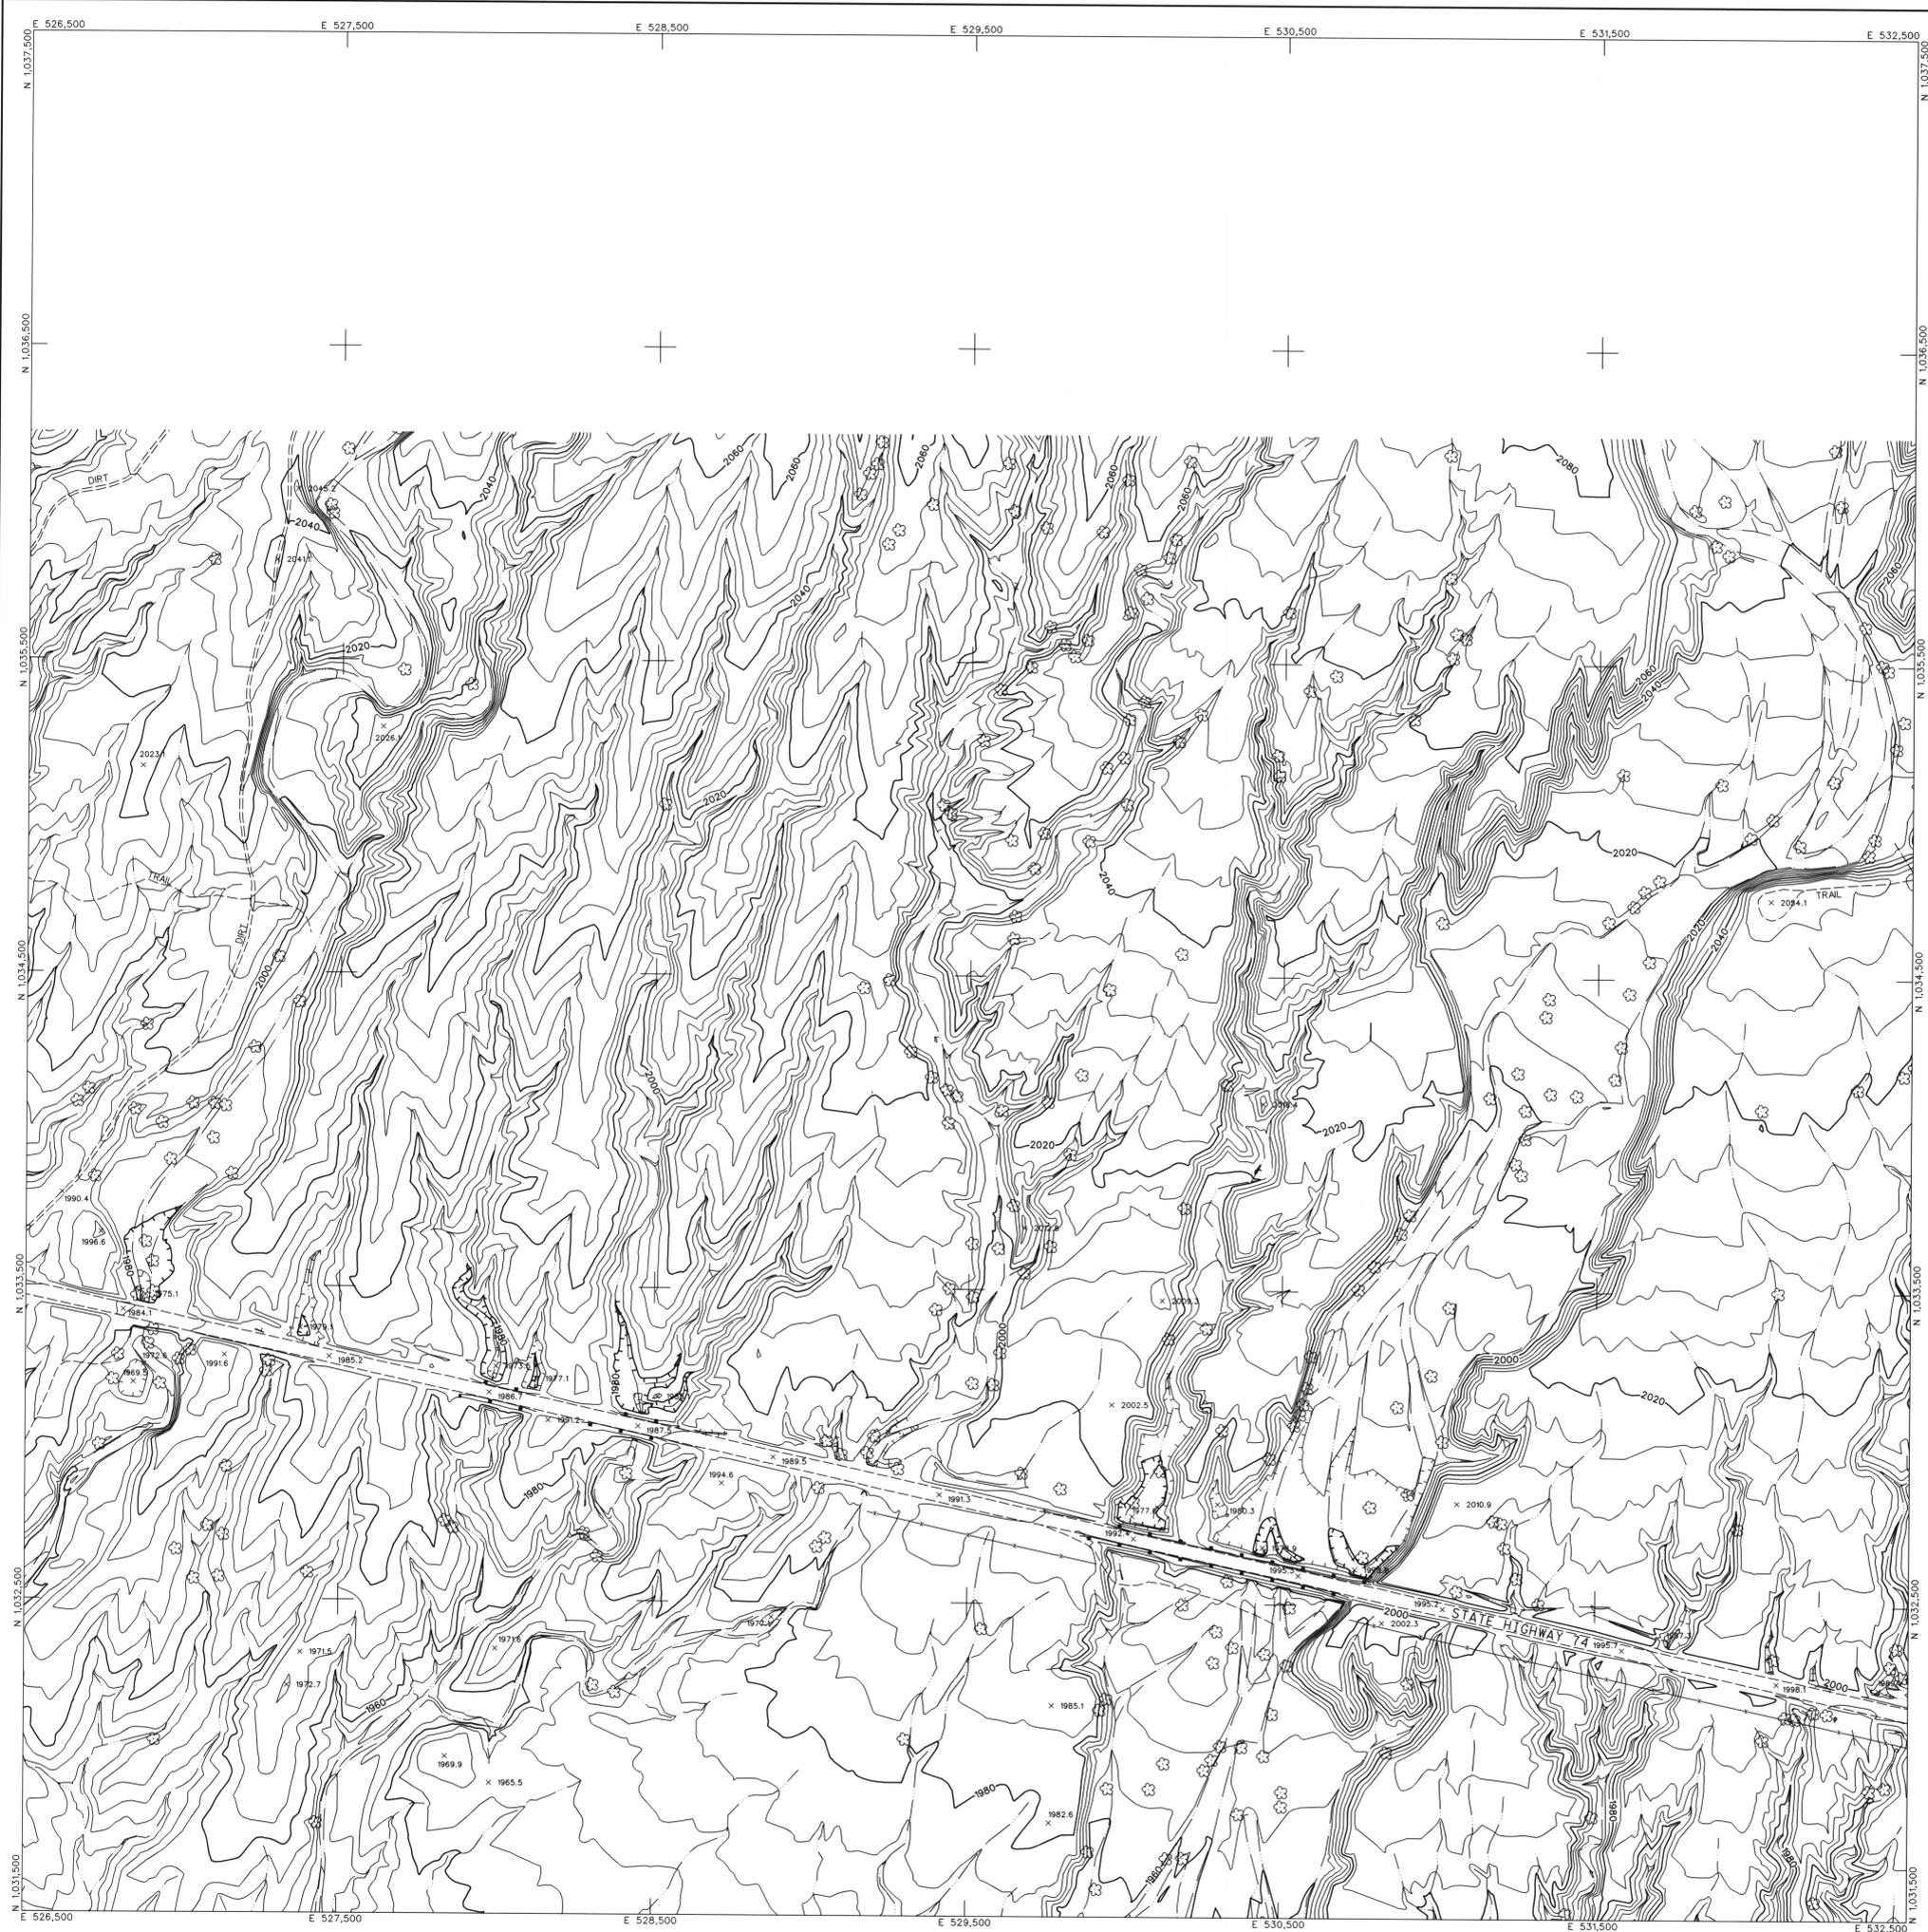

LEGEND

CONTROL POINT	
INDEX CONTOUR	
INTERMEDIATE CONTOUR	
INDEX CONTOUR DEPRESSION	
INTERMEDIATE CONTOUR DEPRESSION	
SPOT ELEVATION	
WATER EDGE LINE	
DRAIN / FLOW LINE	
HEADWALL	
CANAL TOP	
CONCRETE DITCH	
LIGHT POLE UNDEFINED	
POLE	
POWER POLE UNDEFINED	
VISIBLE PIPELINE	
TRANSMISSION TOWER	
GUARDRAIL	
UNDEFINED RETAINING WALL	
RETAINING WALL W/ WALL	
UNDEFINED WALL	
UNDEFINED FENCE	
TREELINE	
TREE	
ROADS	
ASPHALT	
CONCRETE	
DIRT	
TRAIL	
ASPHALT PARKING	
CONCRETE LIMIT LINE	
BRIDGE	
BUILDING	
STORAGE TANK	
STEEL STRUCTURE	
BILLBOARD	
COMMERCIAL SIGN	

NOTES:
 VERTICAL DATUM: NAVD 88
 HORIZONTAL DATUM: NAD 83 (1992.0 EPOCH)
 COORDINATE SYSTEM: ARIZONA COORDINATE SYSTEM 1983, CENTRAL ZONE
 UNIT OF MEASUREMENT: INTERNATIONAL FEET
 DATE OF PHOTOGRAPHY: APRIL 23, 2002
 SCALE OF PHOTOGRAPHY: 1"=1200'

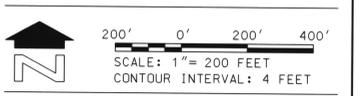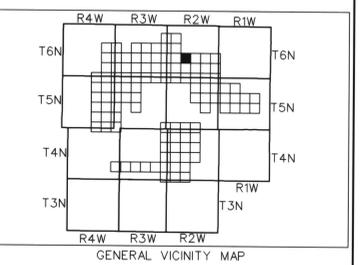

200-009		
200-017	200-018	200-019
200-029	200-030	200-031

SHEET INDEX MAP
 200 PREFIX REPRESENTS 1"=200' SCALE MAP SHEET

NO.	See Revision Note	REVISION	JAS	08/06/03
			BY	DATE

**FLOOD CONTROL DISTRICT
 OF MARICOPA COUNTY**

WITTMANN ADMP
 4' CONTOURS


STEWART GEO TECHNOLOGIES	
<small>1000 North Central Expressway Suite 1000 Phoenix, AZ 85028 Tel: (602) 998-4400 Fax: (602) 998-4401 WWW: STEWARTGEO.COM</small>	
BY	DATE
DESIGN	--
DESIGN CHK.	--
PLANS	--
PLANS CHK.	--

SHEET 200-018 of 200-100

The following map represents a survey made by me or under my direction in the County of Maricopa, State of Arizona. I, Jaime A. Satalich, a State of Arizona Registered Land Surveyor (No. 35326, expires 9/30/2003), with my signature and seal affixed below, hereby certify to the Flood Control District of Maricopa County, Arizona, that the information shown hereon complies with the American Society of Photogrammetry and Remote Sensing standards for four-foot contour interval mapping.

"Certification" when used in the context of this document only constitutes an expression of professional opinion regarding those facts or findings which are the subject of the certification, and does not constitute a warranty or guarantee, either expressed or implied.

REVISION NOTE: Twelve maps (269, 270, 271, 301, 302, 303, 333, 334, 335, 362, 363, and 364) were delivered to the Flood Control District of Maricopa County (FCDMC) on March 27, 2003. Prior to this delivery on March 27, 2003, the aforementioned twelve maps were thoroughly reviewed and subsequently accepted as a final deliverable by FCDMC. On June 26, 2003, FCDMC desired that changes be made to the aforementioned twelve maps with regards to the cover sheet, standard sheet layout, marginal information, and some cartographic elements. This revision reflects those changes requested by FCDMC on June 26, 2003 to the aforementioned twelve maps. All topographic and parametric information on the aforementioned twelve maps remains unchanged between the delivery on March 27, 2003 and this revision.



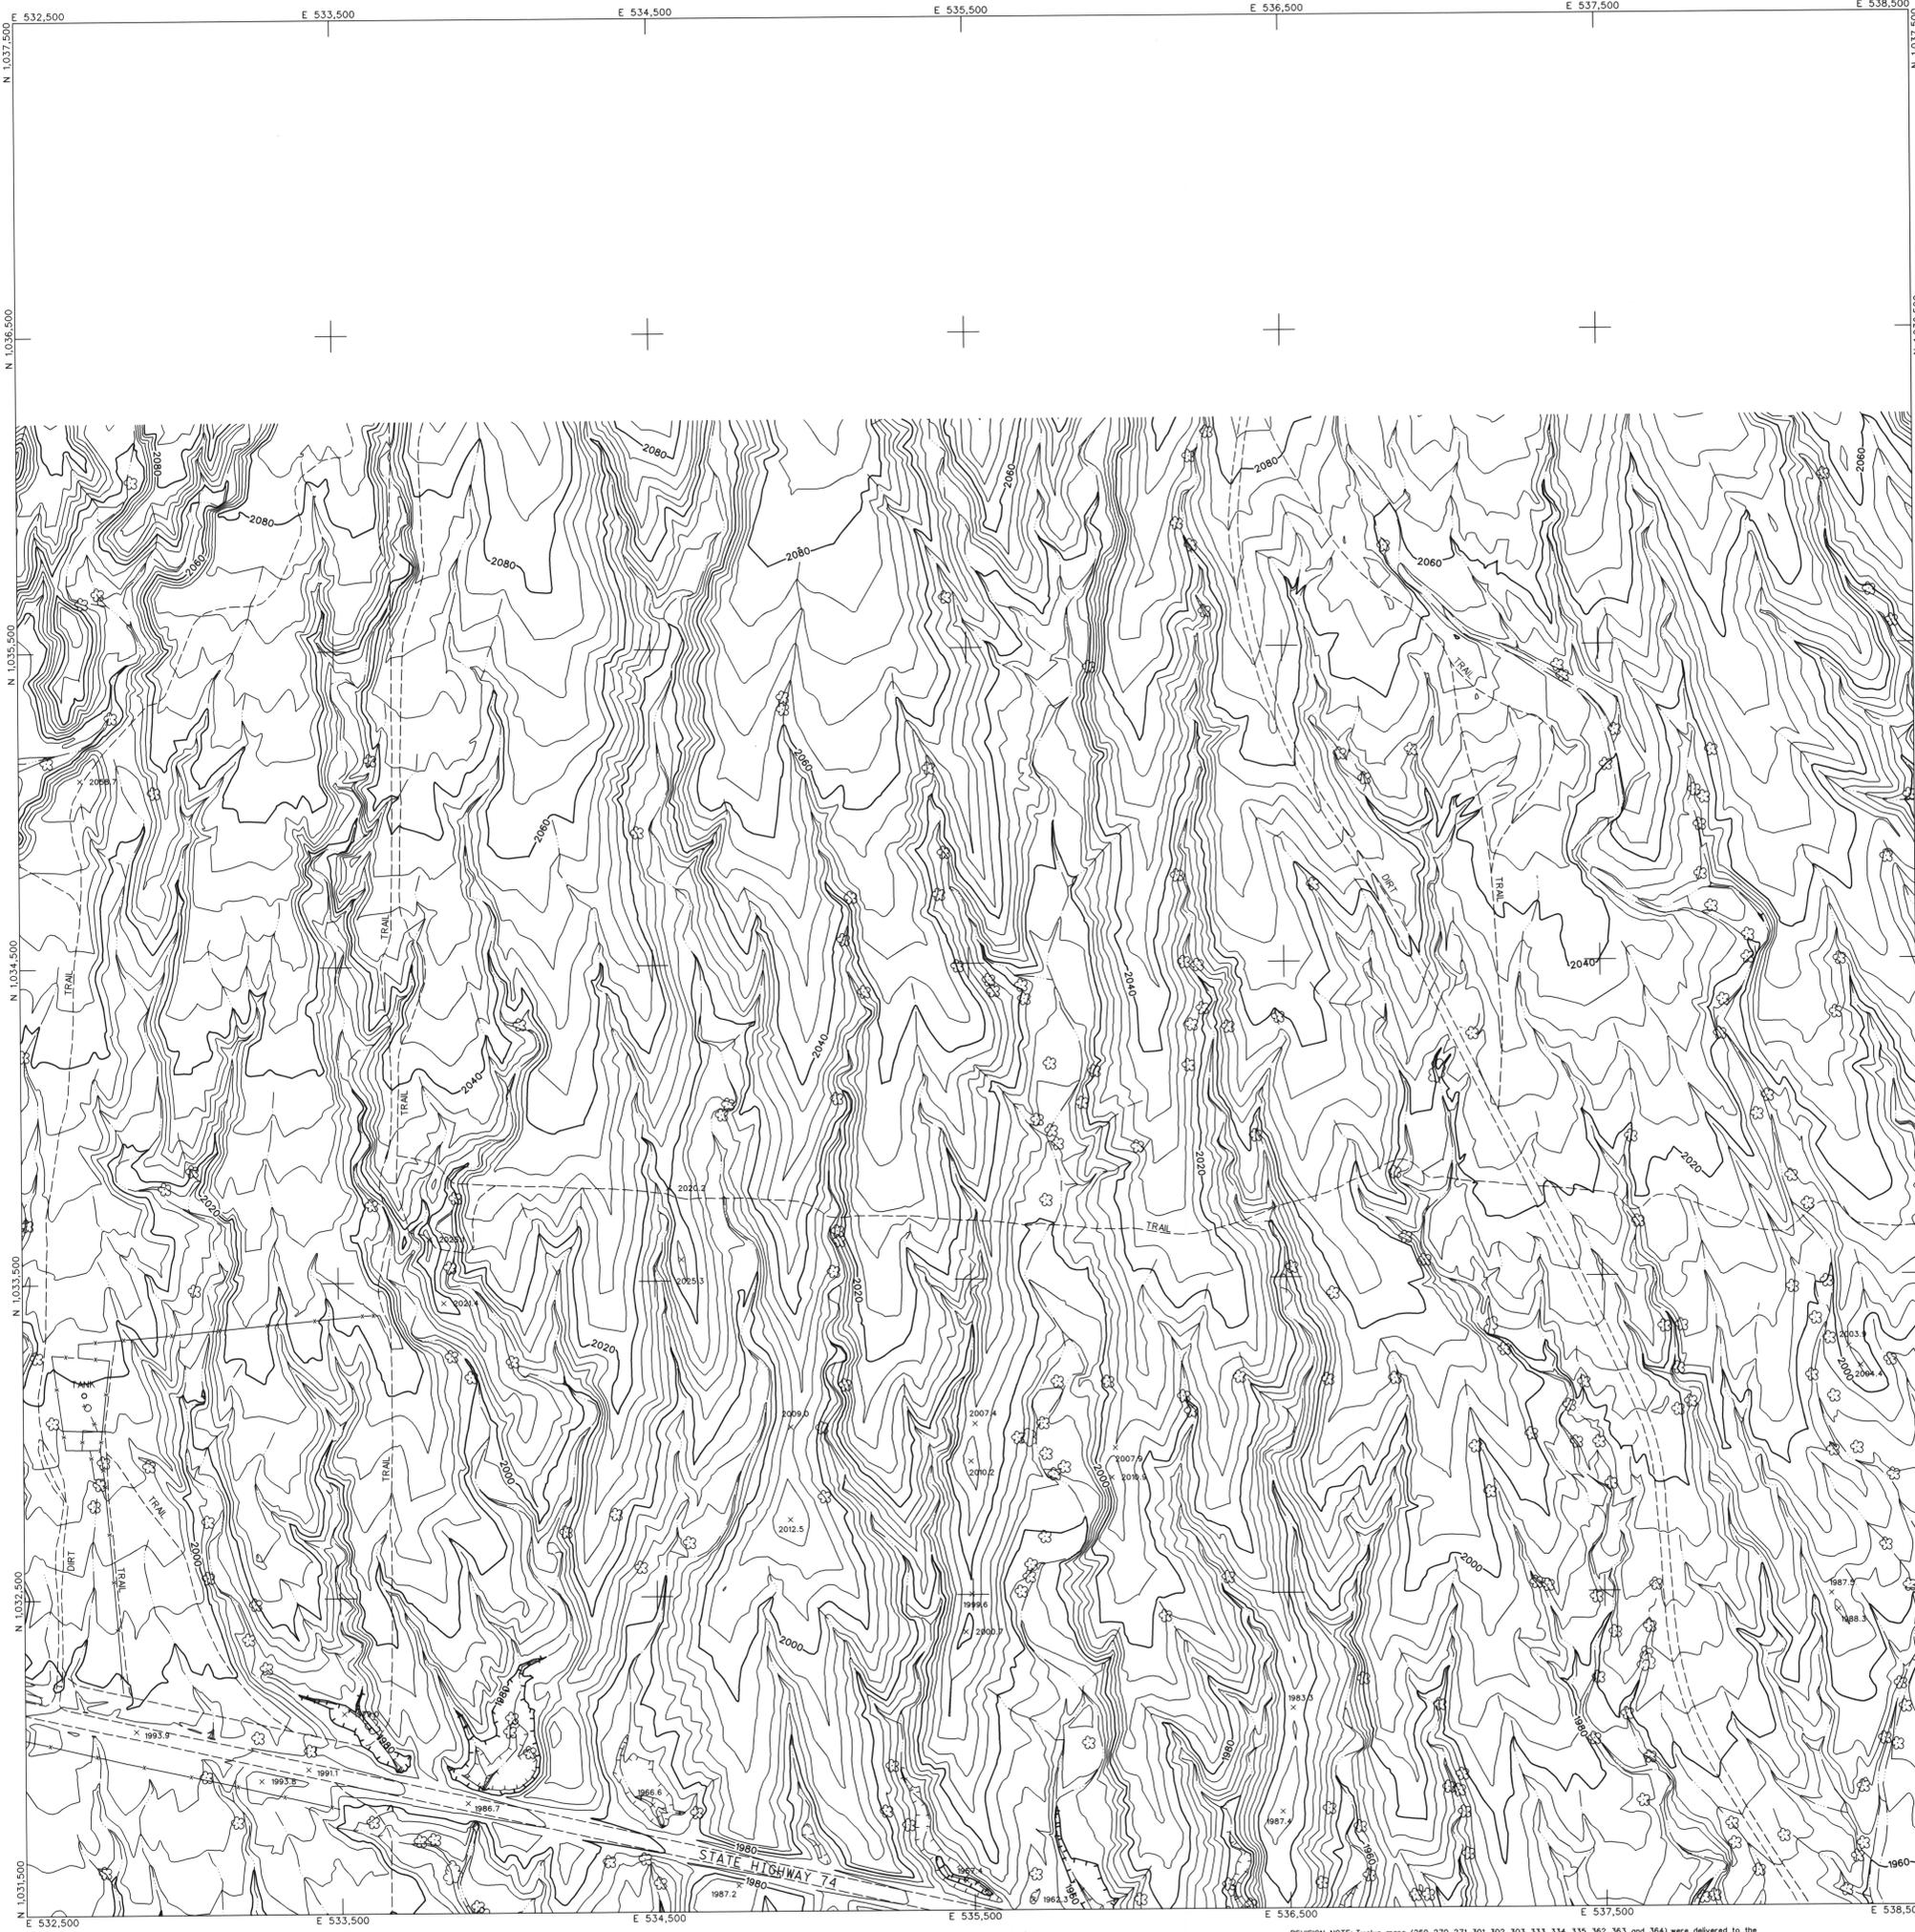


LEGEND

CONTROL POINT		8029 1393.9
INDEX CONTOUR		2066
INTERMEDIATE CONTOUR		
INDEX CONTOUR DEPRESSION		2066
INTERMEDIATE CONTOUR DEPRESSION		
SPOT ELEVATION		x 2067.1
WATER EDGE LINE		W/L 45.6
DRAIN / FLOW LINE		
HEADWALL		
CANAL TOP		
CONCRETE DITCH		
LIGHT POLE UNDEFINED		*
POLE		
VISIBLE PIPELINE		PIPE
TRANSMISSION TOWER		
GUARDRAIL		
UNDEFINED RETAINING WALL		
RETAINING WALL W/ WALL		
UNDEFINED WALL		
UNDEFINED FENCE		
TREE LINE		
TREE		
ROADS		
ASPHALT		ASPH
CONCRETE		CONC
DIRT		DIRT
TRAIL		TRAIL
ASPHALT PARKING		
CONCRETE LIMIT LINE		
BRIDGE		
BUILDING		
STORAGE TANK		TANK
STEEL STRUCTURE		
BILLBOARD		
COMMERCIAL SIGN		

NOTES:

VERTICAL DATUM: NAVD 88
 HORIZONTAL DATUM: NAD 83 (1992.0 EPOCH)
 COORDINATE SYSTEM: ARIZONA COORDINATE SYSTEM, 1983, CENTRAL ZONE
 UNIT OF MEASUREMENT: INTERNATIONAL FEET
 DATE OF PHOTOGRAPHY: APRIL 23, 2002
 SCALE OF PHOTOGRAPHY: 1"=1200'

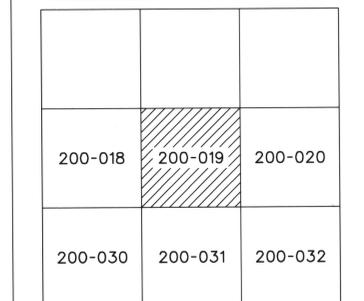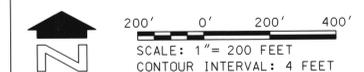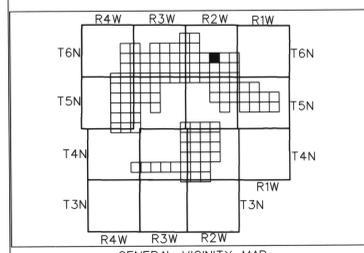

NO.	REVISION	BY	DATE
2	See Revision Note	JAS	08/08/03

**FLOOD CONTROL DISTRICT
 OF MARICOPA COUNTY**

**WITTMANN ADMP
 4' CONTOURS**


STEWART GEO TECHNOLOGIES	
200 Wittmann Avenue Phoenix, Arizona 85016-5372 TEL: (480) 400-7400 FAX: (480) 400-7401 501 Project No. 02-050	
DESIGN	BY DATE
DESIGN CHK.	BY DATE
PLANS	BY DATE
PLANS CHK.	BY DATE



The following map represents a survey made by me or under my direction in the County of Maricopa, State of Arizona. I, James A. Satalich, a State of Arizona Registered Land Surveyor (No. 35326, expires 9/30/2003), with my signature and seal affixed below, hereby certify to the Flood Control District of Maricopa County, Arizona, that the information shown hereon complies with the American Society of Photogrammetry and Remote Sensing standards for four-foot contour interval mapping.

"Certification" when used in the context of this document only constitutes an expression of professional opinion regarding those facts or findings which are the subject of the certification, and does not constitute a warranty or guarantee, either expressed or implied.

REVISION NOTE: Twelve maps (269, 270, 271, 301, 302, 303, 333, 334, 335, 362, 363, and 364) were delivered to the Flood Control District of Maricopa County (FCDMC) on March 27, 2003. Prior to this delivery on March 27, 2003, the aforementioned twelve maps were thoroughly reviewed and subsequently accepted as a final deliverable by FCDMC. On June 26, 2003, FCDMC desired that changes be made to the aforementioned twelve maps with regards to the cover sheet, standard sheet layout, marginal information, and some cartographic elements. This revision reflects those changes requested by FCDMC on June 26, 2003 to the aforementioned twelve maps. All topographic and planimetric information on the aforementioned twelve maps remains unchanged between the delivery on March 27, 2003 and this revision.



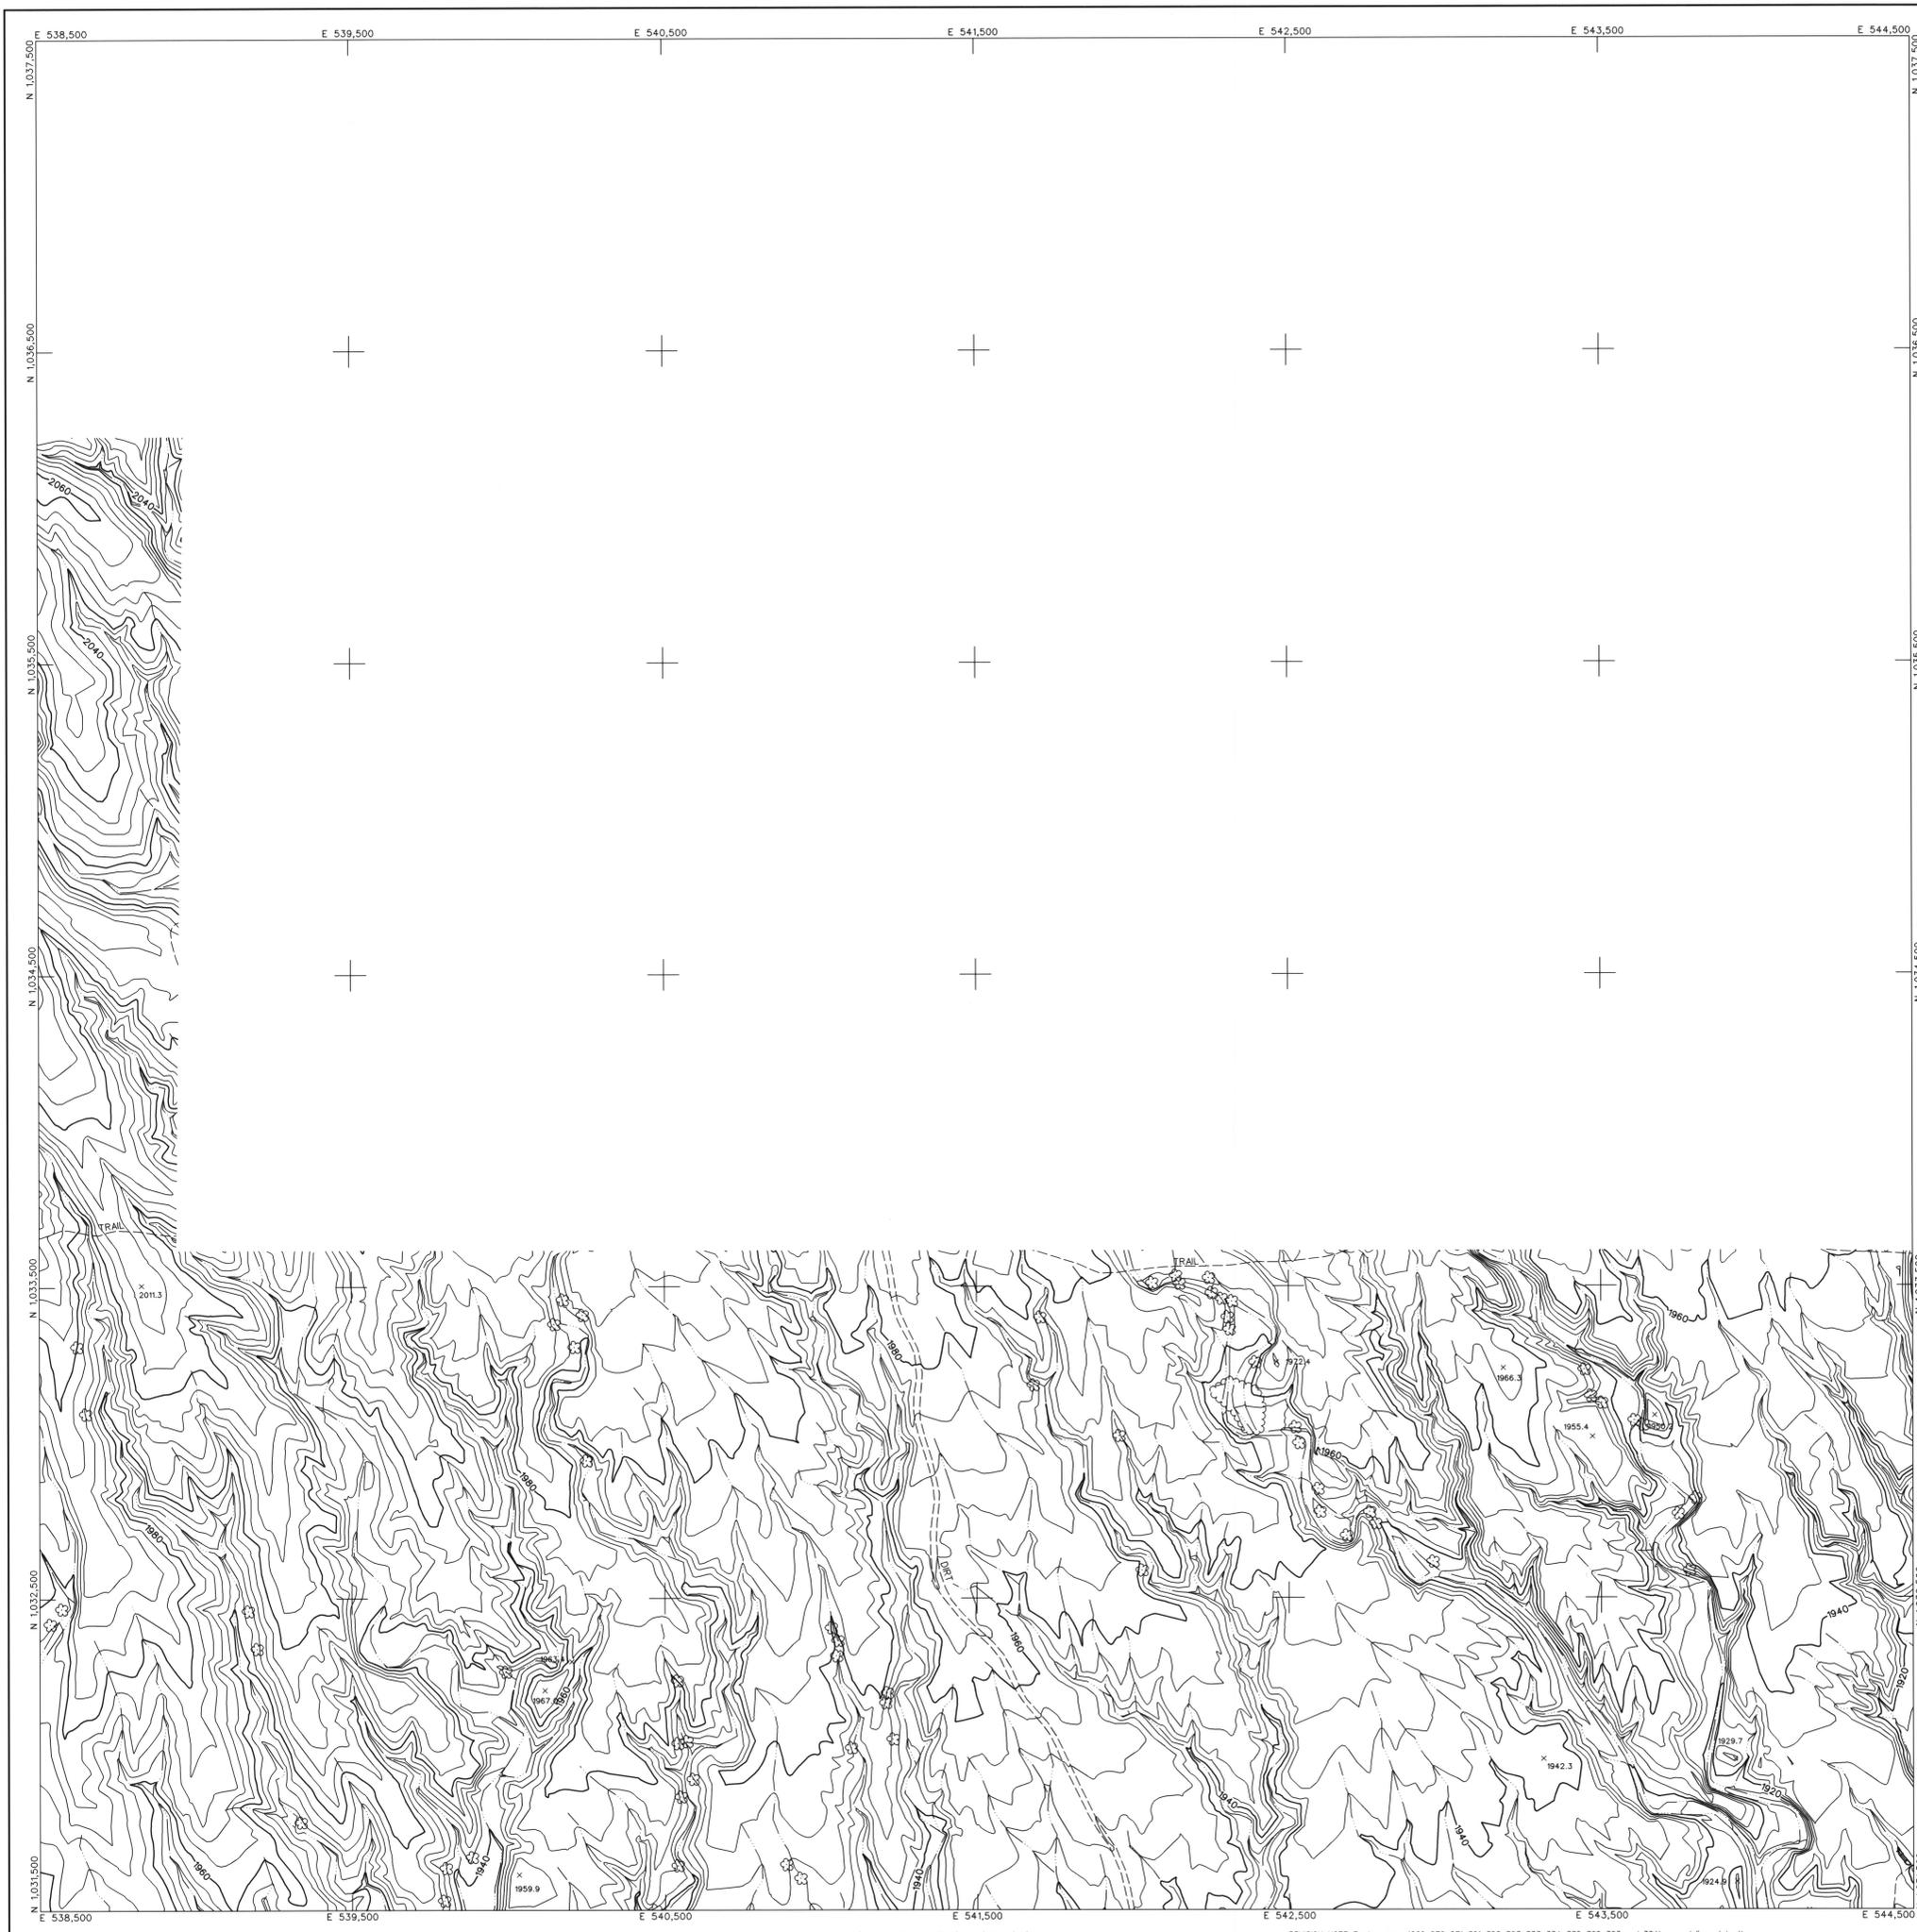


LEGEND

CONTROL POINT		8029 1393.9
INDEX CONTOUR		2066
INTERMEDIATE CONTOUR		
INDEX CONTOUR DEPRESSION		2066
INTERMEDIATE CONTOUR DEPRESSION		
SPOT ELEVATION		x 2067.1
WATER EDGE LINE		W/L 45.6
DRAIN / FLOW LINE		
HEADWALL		
CANAL TOP		
CONCRETE DITCH		
LIGHT POLE UNDEFINED		*
POLE		
POWER POLE UNDEFINED		◆
VISIBLE PIPELINE		PIPE
TRANSMISSION TOWER		
GUARDRAIL		
UNDEFINED RETAINING WALL		
RETAINING WALL W/ WALL		
UNDEFINED WALL		
UNDEFINED FENCE		
TREELINE		
TREE		
ROADS		
ASPHALT		ASPH
CONCRETE		CONC
DIRT		DIRT
TRAIL		TRAIL
ASPHALT PARKING		
CONCRETE LIMIT LINE		
BRIDGE		
BUILDING		
STORAGE TANK		
STEEL STRUCTURE		
BILLBOARD		
COMMERCIAL SIGN		

NOTES:

VERTICAL DATUM: NAVD 88
 HORIZONTAL DATUM: NAD 83 (1992.0 EPOCH)
 COORDINATE SYSTEM: ARIZONA COORDINATE SYSTEM, 1983, CENTRAL ZONE
 UNIT OF MEASUREMENT: INTERNATIONAL FEET
 DATE OF PHOTOGRAPHY: APRIL 23, 2002
 SCALE OF PHOTOGRAPHY: 1"=1200'

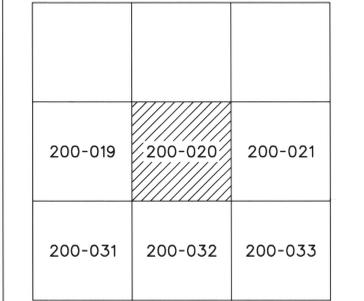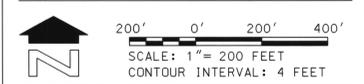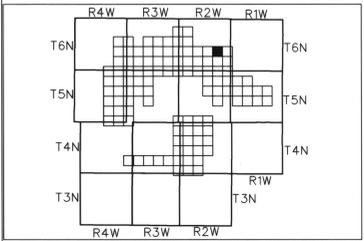

NO.	REVISION	BY	DATE
1	See Revision Note	JAS	08/06/03

**FLOOD CONTROL DISTRICT
OF MARICOPA COUNTY**

WITTMANN ADMP
4' CONTOURS

STEWART GEO TECHNOLOGIES		BY	DATE
DESIGN	JAS		
DESIGN CHK.	JAS		
PLANS			
PLANS CHK.			


SHEET 200-020 of 200-110

The following map represents a survey made by me or under my direction in the County of Maricopa, State of Arizona. I, Jaime A. Satolich, a State of Arizona Registered Land Surveyor (No. 35326, expires 9/30/2003), with my signature and seal affixed below, hereby certify to the Flood Control District of Maricopa County, Arizona, that the information shown hereon complies with the American Society of Photogrammetry and Remote Sensing standards for four-foot contour interval mapping.

"Certification" when used in the context of this document only constitutes an expression of professional opinion regarding those facts or findings which are the subject of the certification, and does not constitute a warranty or guarantee, either expressed or implied.

REVISION NOTE: Twelve maps (269, 270, 271, 301, 302, 303, 333, 334, 335, 362, 363, and 364) were delivered to the Flood Control District of Maricopa County (FCDMC) on March 27, 2003. Prior to this delivery on March 27, 2003, the aforementioned twelve maps were thoroughly reviewed and subsequently accepted as a final deliverable by FCDM. On June 26, 2003, FCDM desired that changes be made to the aforementioned twelve maps with regards to the cover sheet, standard sheet layout, marginal information, and some cartographic elements. This revision reflects those changes requested by FCDM on June 26, 2003 to the aforementioned twelve maps. All topographic and planimetric information on the aforementioned twelve maps remains unchanged between the delivery on March 27, 2003 and this revision.





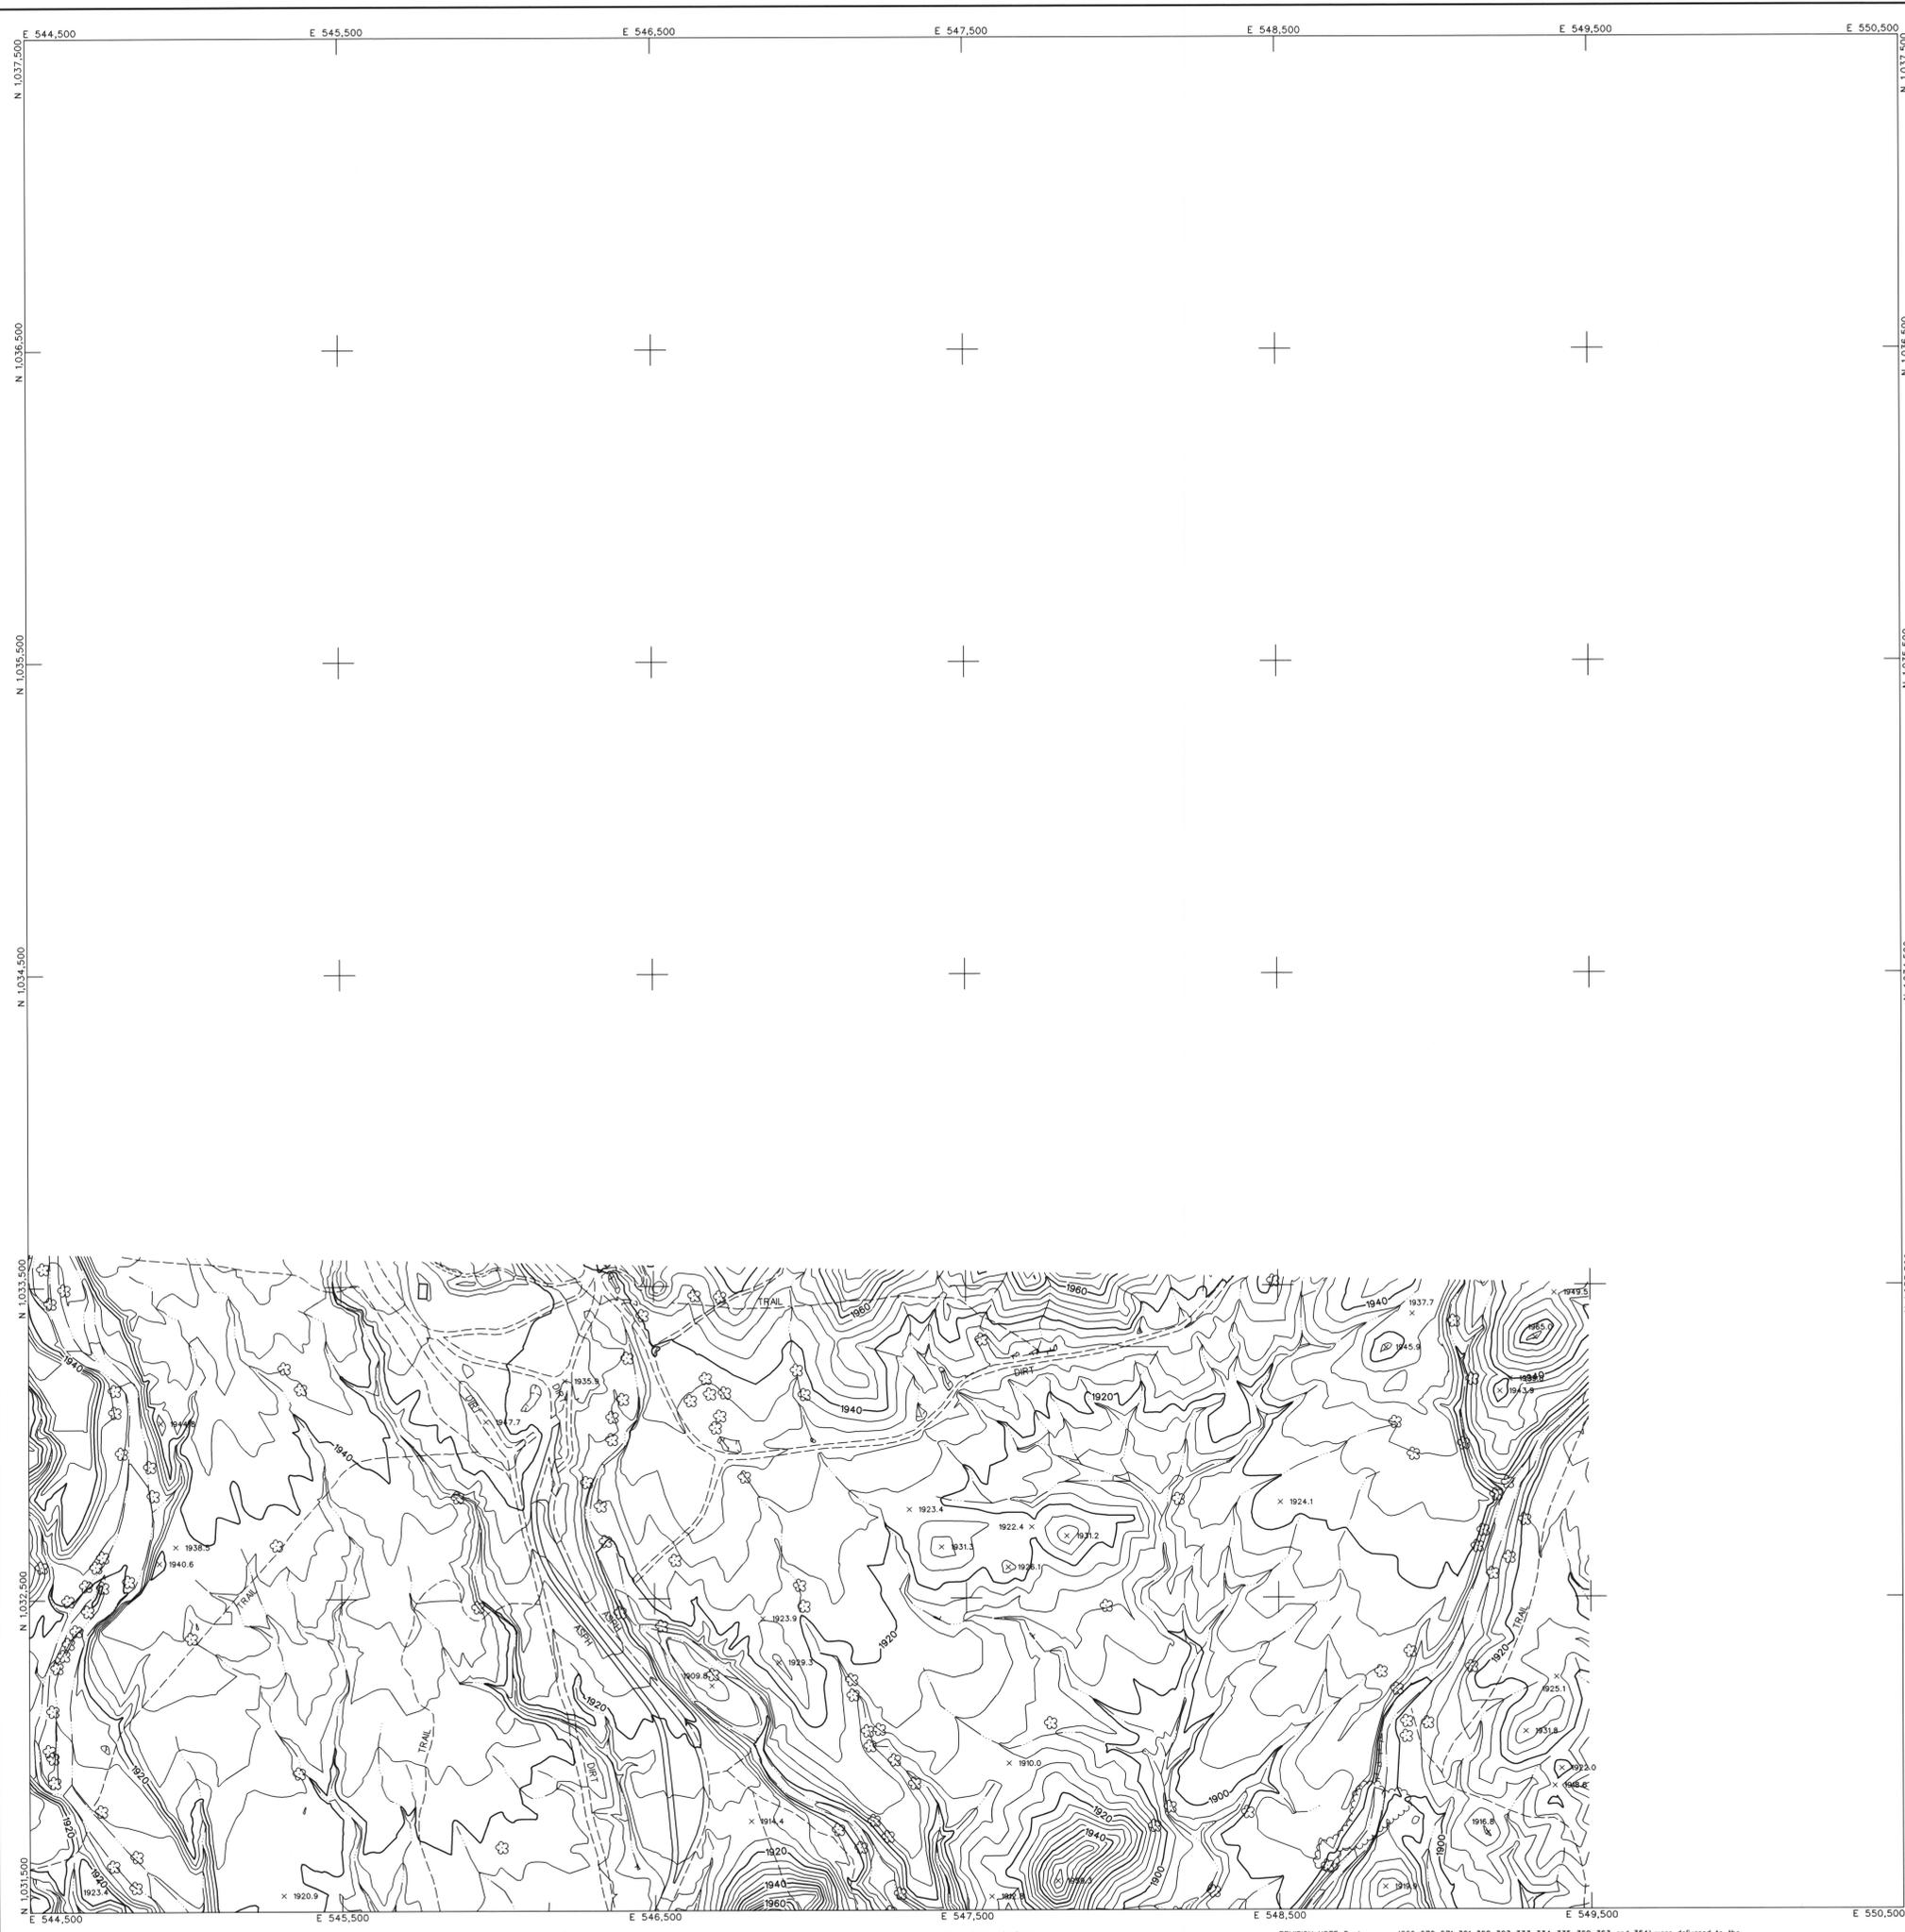


LEGEND

CONTROL POINT		8029 1393.9
INDEX CONTOUR		2066
INTERMEDIATE CONTOUR		
INDEX CONTOUR DEPRESSION		2066
INTERMEDIATE CONTOUR DEPRESSION		
SPDT ELEVATION		x 2067.1
WATER EDGE LINE		W/L 45.6
DRAIN / FLOW LINE		
HEADWALL		
CANAL TOP		
CONCRETE DITCH		
LIGHT POLE UNDEFINED		
POLE		POWER POLE UNDEFINED
VISIBLE PIPELINE		PIPE
TRANSMISSION TOWER		
GUARDRAIL		
UNDEFINED RETAINING WALL		
RETAINING WALL W/ WALL		
UNDEFINED WALL		
UNDEFINED FENCE		
TREELINE		
TREE		
ROADS		
ASPHALT		ASPH
CONCRETE		CONC
DIRT		DIRT
TRAIL		TRAIL
ASPHALT PARKING		
CONCRETE LIMIT LINE		
BRIDGE		
BUILDING		
STORAGE TANK		
STEEL STRUCTURE		
BILLBOARD		
COMMERCIAL SIGN		

NOTES:

VERTICAL DATUM: NAVD 88
 HORIZONTAL DATUM: NAD 83 (1992.0 EPOCH)
 COORDINATE SYSTEM: ARIZONA COORDINATE SYSTEM, 1983, CENTRAL ZONE
 UNIT OF MEASUREMENT: INTERNATIONAL FEET
 DATE OF PHOTOGRAPHY: APRIL 23, 2002
 SCALE OF PHOTOGRAPHY: 1"=1200'

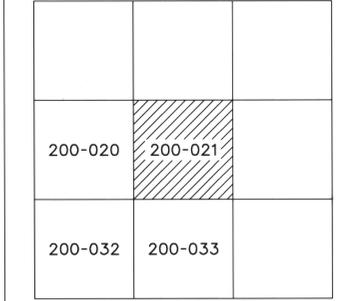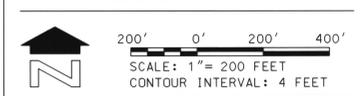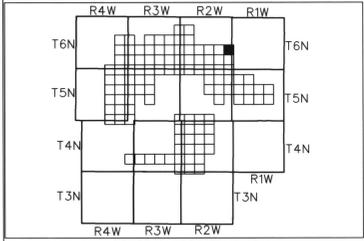

SHEET INDEX MAP
 200 PREFIX REPRESENTS 1"=200' SCALE MAP SHEET

2	See Revision Note	JAS	08/06/03
NO.	REVISION	BY	DATE

**FLOOD CONTROL DISTRICT
 OF MARICOPA COUNTY**

WITTMANN ADMP
 4' CONTOURS


STEWART GEO TECHNOLOGIES <small>10501 Broadway Avenue Mesa, Arizona 85204-5112 TEL: (480)784-4800 FAX: (480)784-4801 WWW: STWARTGEO.COM</small>			
DESIGN	BY	DATE	
DESIGN CHK			
PLANS			
PLANS CHK			

The following map represents a survey made by me or under my direction in the County of Maricopa, State of Arizona. I, Jaime A. Satalich, a State of Arizona Registered Land Surveyor (No. 35326, expires 9/30/2003), with my signature and seal affixed below, hereby certify to the Flood Control District of Maricopa County, Arizona, that the information shown hereon complies with the American Society of Photogrammetry and Remote Sensing standards for four-foot contour interval mapping.

"Certification" when used in the context of this document only constitutes an expression of professional opinion regarding those facts or findings which are the subject of the certification, and does not constitute a warranty or guarantee, either expressed or implied.

REVISION NOTE: Twelve maps (289, 270, 271, 301, 302, 303, 333, 334, 335, 362, 363, and 364) were delivered to the Flood Control District of Maricopa County (FCDMC) on March 27, 2003. Prior to this delivery on March 27, 2003, the aforementioned twelve maps were thoroughly reviewed and subsequently accepted as a final deliverable by FCDMC. On June 26, 2003, FCDMC desired that changes be made to the aforementioned twelve maps with regards to the cover sheet, standard sheet layout, marginal information, and some cartographic elements. This revision reflects those changes requested by FCDMC on June 26, 2003 to the aforementioned twelve maps. All topographic and planimetric information on the aforementioned twelve maps remains unchanged between the delivery on March 27, 2003 and this revision.






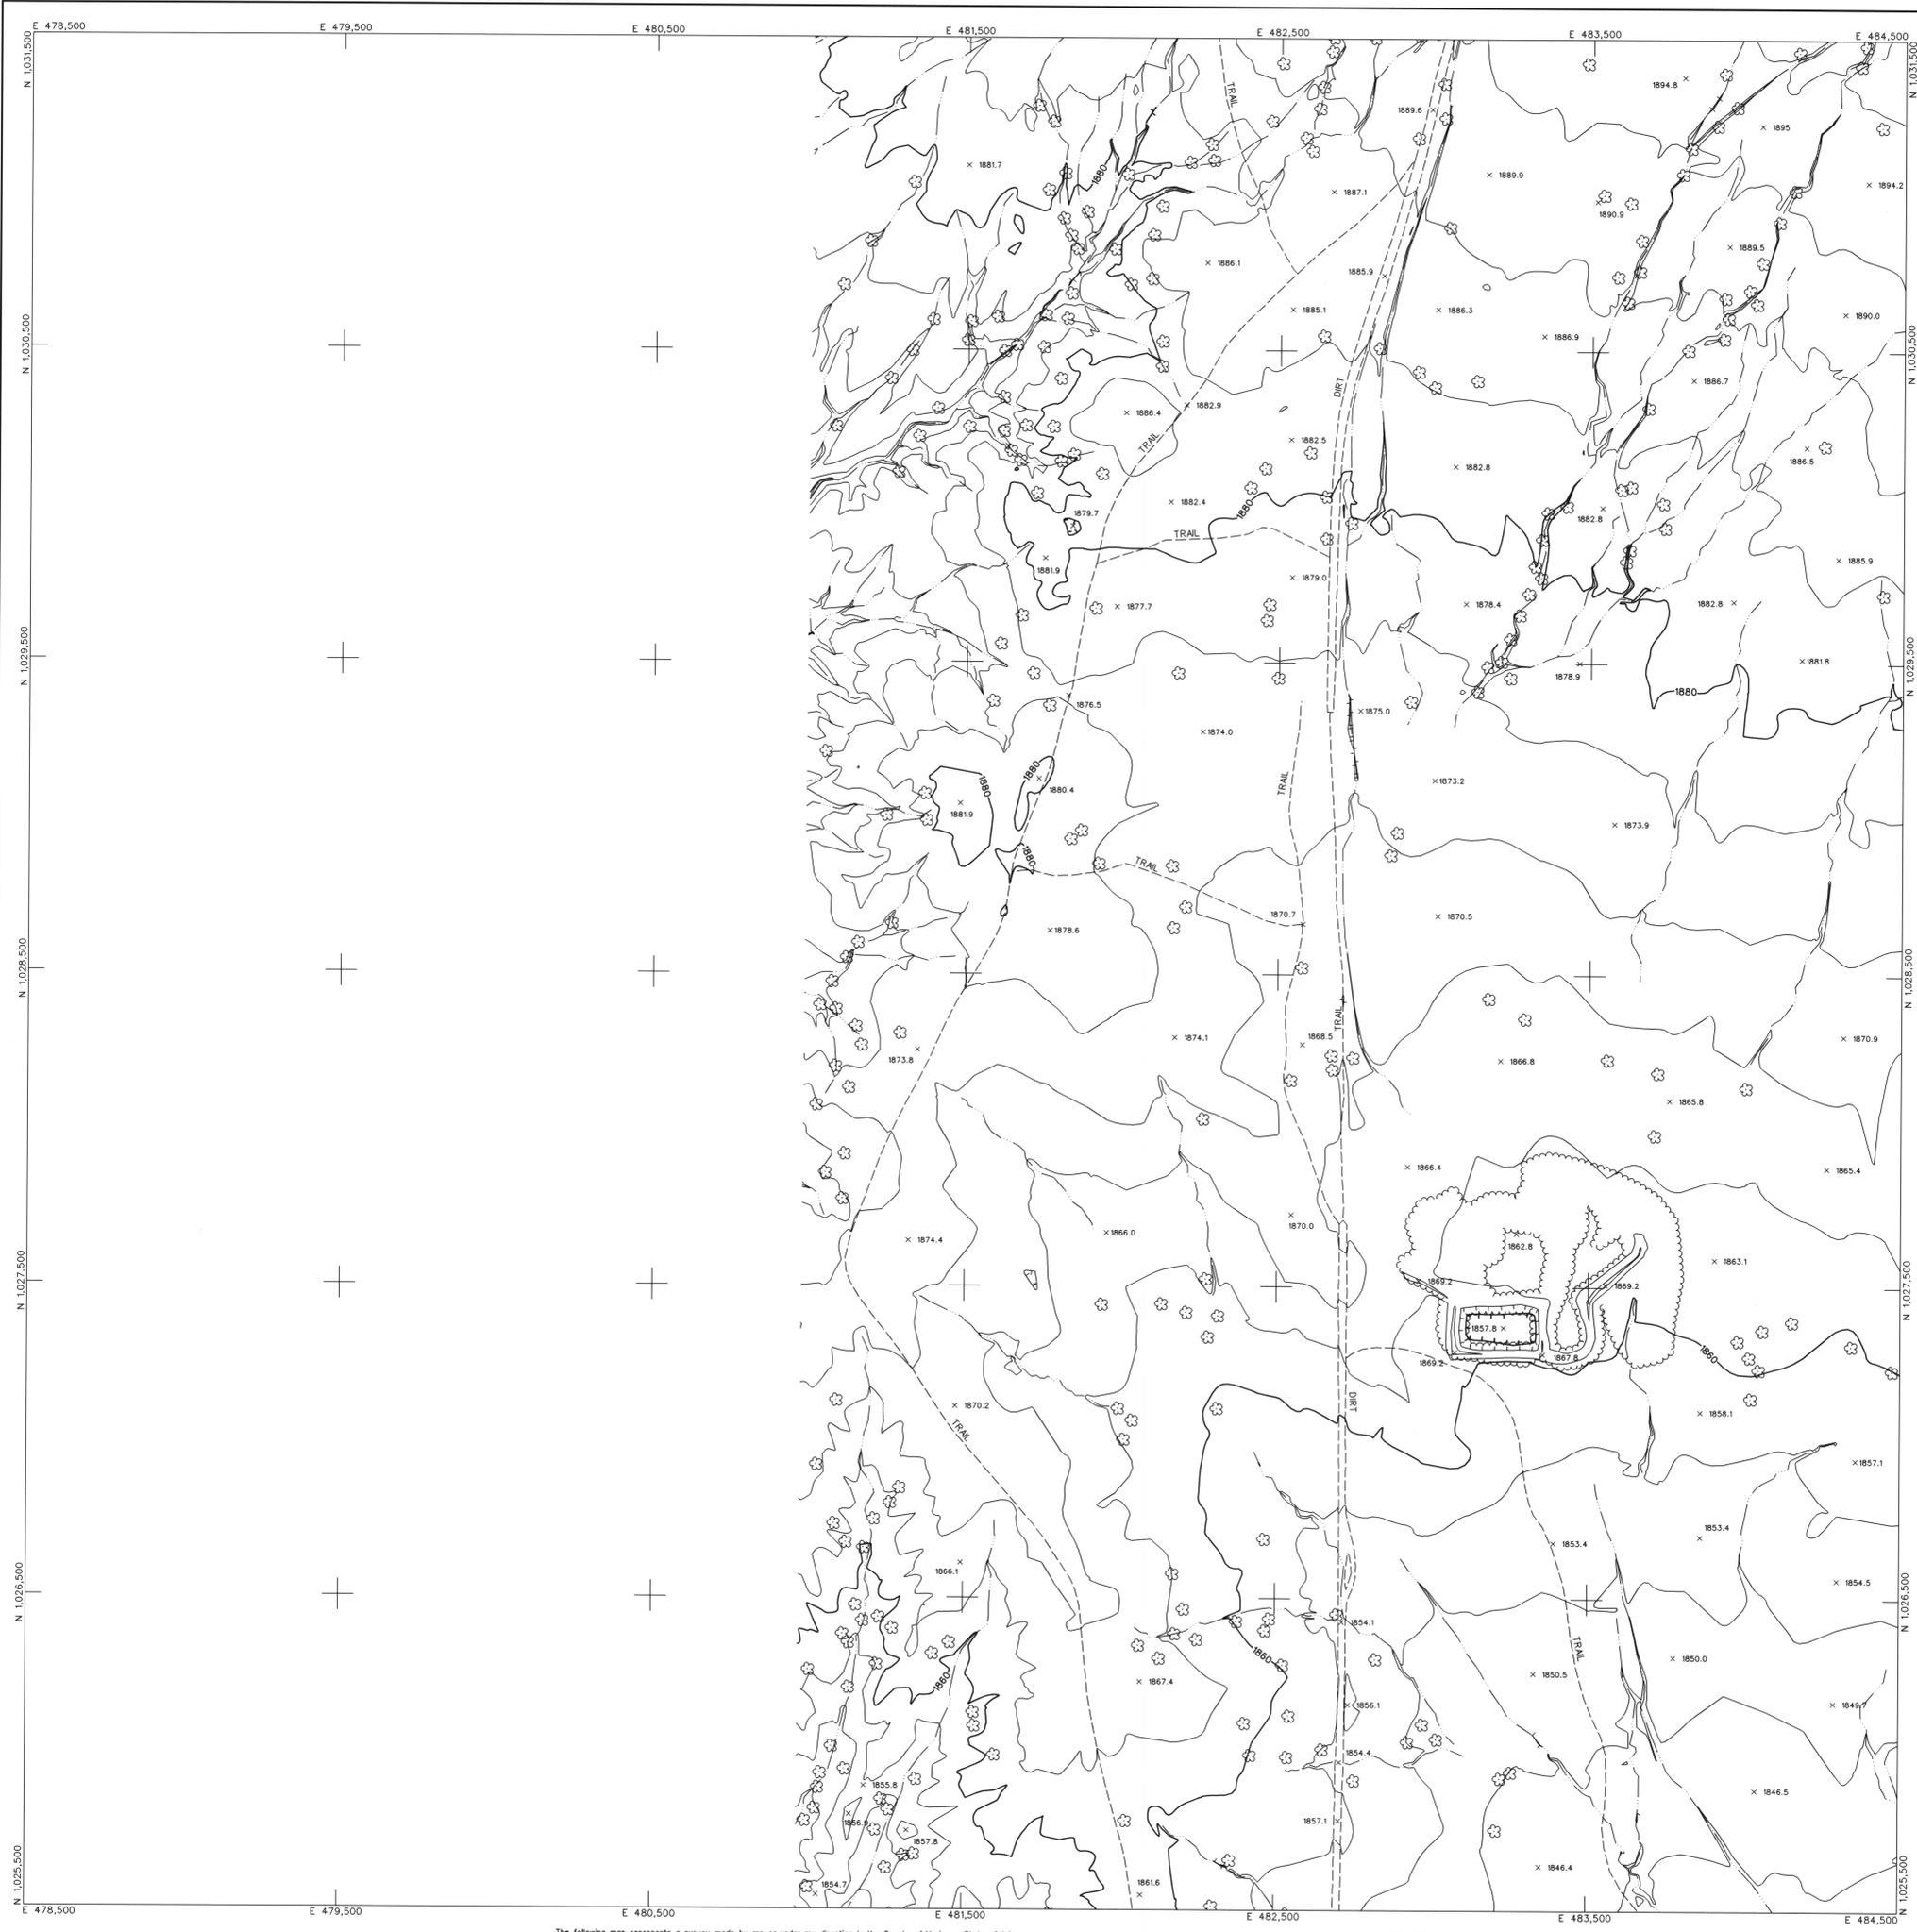

LEGEND

- CONTROL POINT 8029
▲
1393.9
- INDEX CONTOUR —————
2066
- INTERMEDIATE CONTOUR —————
2066
- INDEX CONTOUR DEPRESSION —————
2066
- INTERMEDIATE CONTOUR DEPRESSION —————
2066
- SPOT ELEVATION x 2067.1
- WATER EDGE LINE (W/L 45.6)
- DRAIN / FLOW LINE —————
- HEADWALL —————
- CANAL TOP —————
- CONCRETE DITCH —————
- LIGHT POLE UNDEFINED *
- POLE o POWER POLE UNDEFINED ◆
- VISIBLE PIPELINE PIPE
- TRANSMISSION TOWER —————
- GUARDRAIL —————
- UNDEFINED RETAINING WALL —————
- RETAINING WALL W/ WALL —————
- UNDEFINED WALL —————
- UNDEFINED FENCE —————
- TREELINE —————
- TREE *
- ROADS —————
- ASPHALT —————
- CONCRETE —————
- DIRT —————
- TRAIL —————
- ASPHALT PARKING —————
- CONCRETE LIMIT LINE —————
- BRIDGE —————
- BUILDING —————
- STORAGE TANK (TANK)
- STEEL STRUCTURE —————
- BILLBOARD —————
- COMMERCIAL SIGN —————

NOTES:
 VERTICAL DATUM: NAVD 88
 HORIZONTAL DATUM: NAD 83 (1992.0 EPOCH)
 COORDINATE SYSTEM: ARIZONA COORDINATE
 SYSTEM: 1983, CENTRAL ZONE
 UNIT OF MEASUREMENT: INTERNATIONAL FEET
 DATE OF PHOTOGRAPHY: APRIL 23, 2002
 SCALE OF PHOTOGRAPHY: 1"=1200'

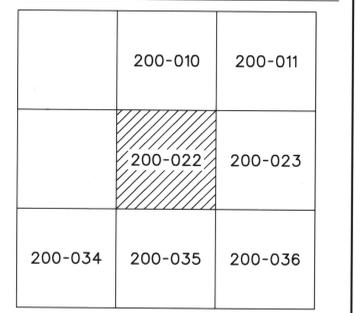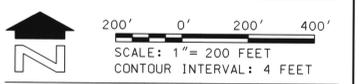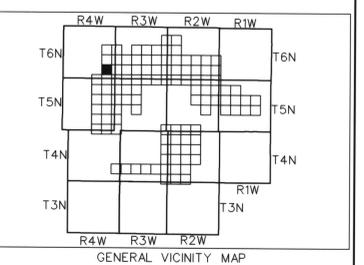

SHEET INDEX MAP
200 PREFIX REPRESENTS 1"-200' SCALE MAP SHEET

NO.	See Revision Note	REVISION	JAS	DB/06/03
			BY	DATE

**FLOOD CONTROL DISTRICT
OF MARICOPA COUNTY**

**WITTMANN ADMP
4' CONTOURS**


STEWART GEO TECHNOLOGIES
 1017
 Irvine, California 92614-5721
 TEL: (949) 261-4000 FAX: (949) 261-4001
 WWW: www.stewartgeo.com
 001 Project No. 02-020

	BY	DATE
DESIGN		
DESIGN CHK.		
PLANS		
PLANS CHK.		

The following map represents a survey made by me or under my direction in the County of Maricopa, State of Arizona. I, Jaime A. Satalich, a State of Arizona Registered Land Surveyor (No. 35326, expires 9/30/2003), with my signature and seal defined below, hereby certify to the Flood Control District of Maricopa County, Arizona, that the information shown hereon complies with the American Society of Photogrammetry and Remote Sensing standards for four-foot contour interval mapping.

REVISION NOTE: Twelve maps (269, 270, 271, 301, 302, 303, 333, 334, 335, 362, 363, and 364) were delivered to the Flood Control District of Maricopa County (FCDMC) on March 27, 2003. Prior to this delivery on March 27, 2003, the aforementioned twelve maps were thoroughly reviewed and subsequently accepted as a final deliverable by FCDMC. On June 25, 2003, FCDMC desired that changes be made to the aforementioned twelve maps with regards to the cover sheet, standard sheet layout, marginal information, and some cartographic elements. This revision reflects those changes requested by FCDMC on June 26, 2003 to the aforementioned twelve maps. All topographic and planimetric information on the aforementioned twelve maps remains unchanged between the delivery on March 27, 2003 and this revision.

"Certification" when used in the context of this document only constitutes an expression of professional opinion regarding those facts or findings which are the subject of the certification, and does not constitute a warranty or guarantee, either expressed or implied.

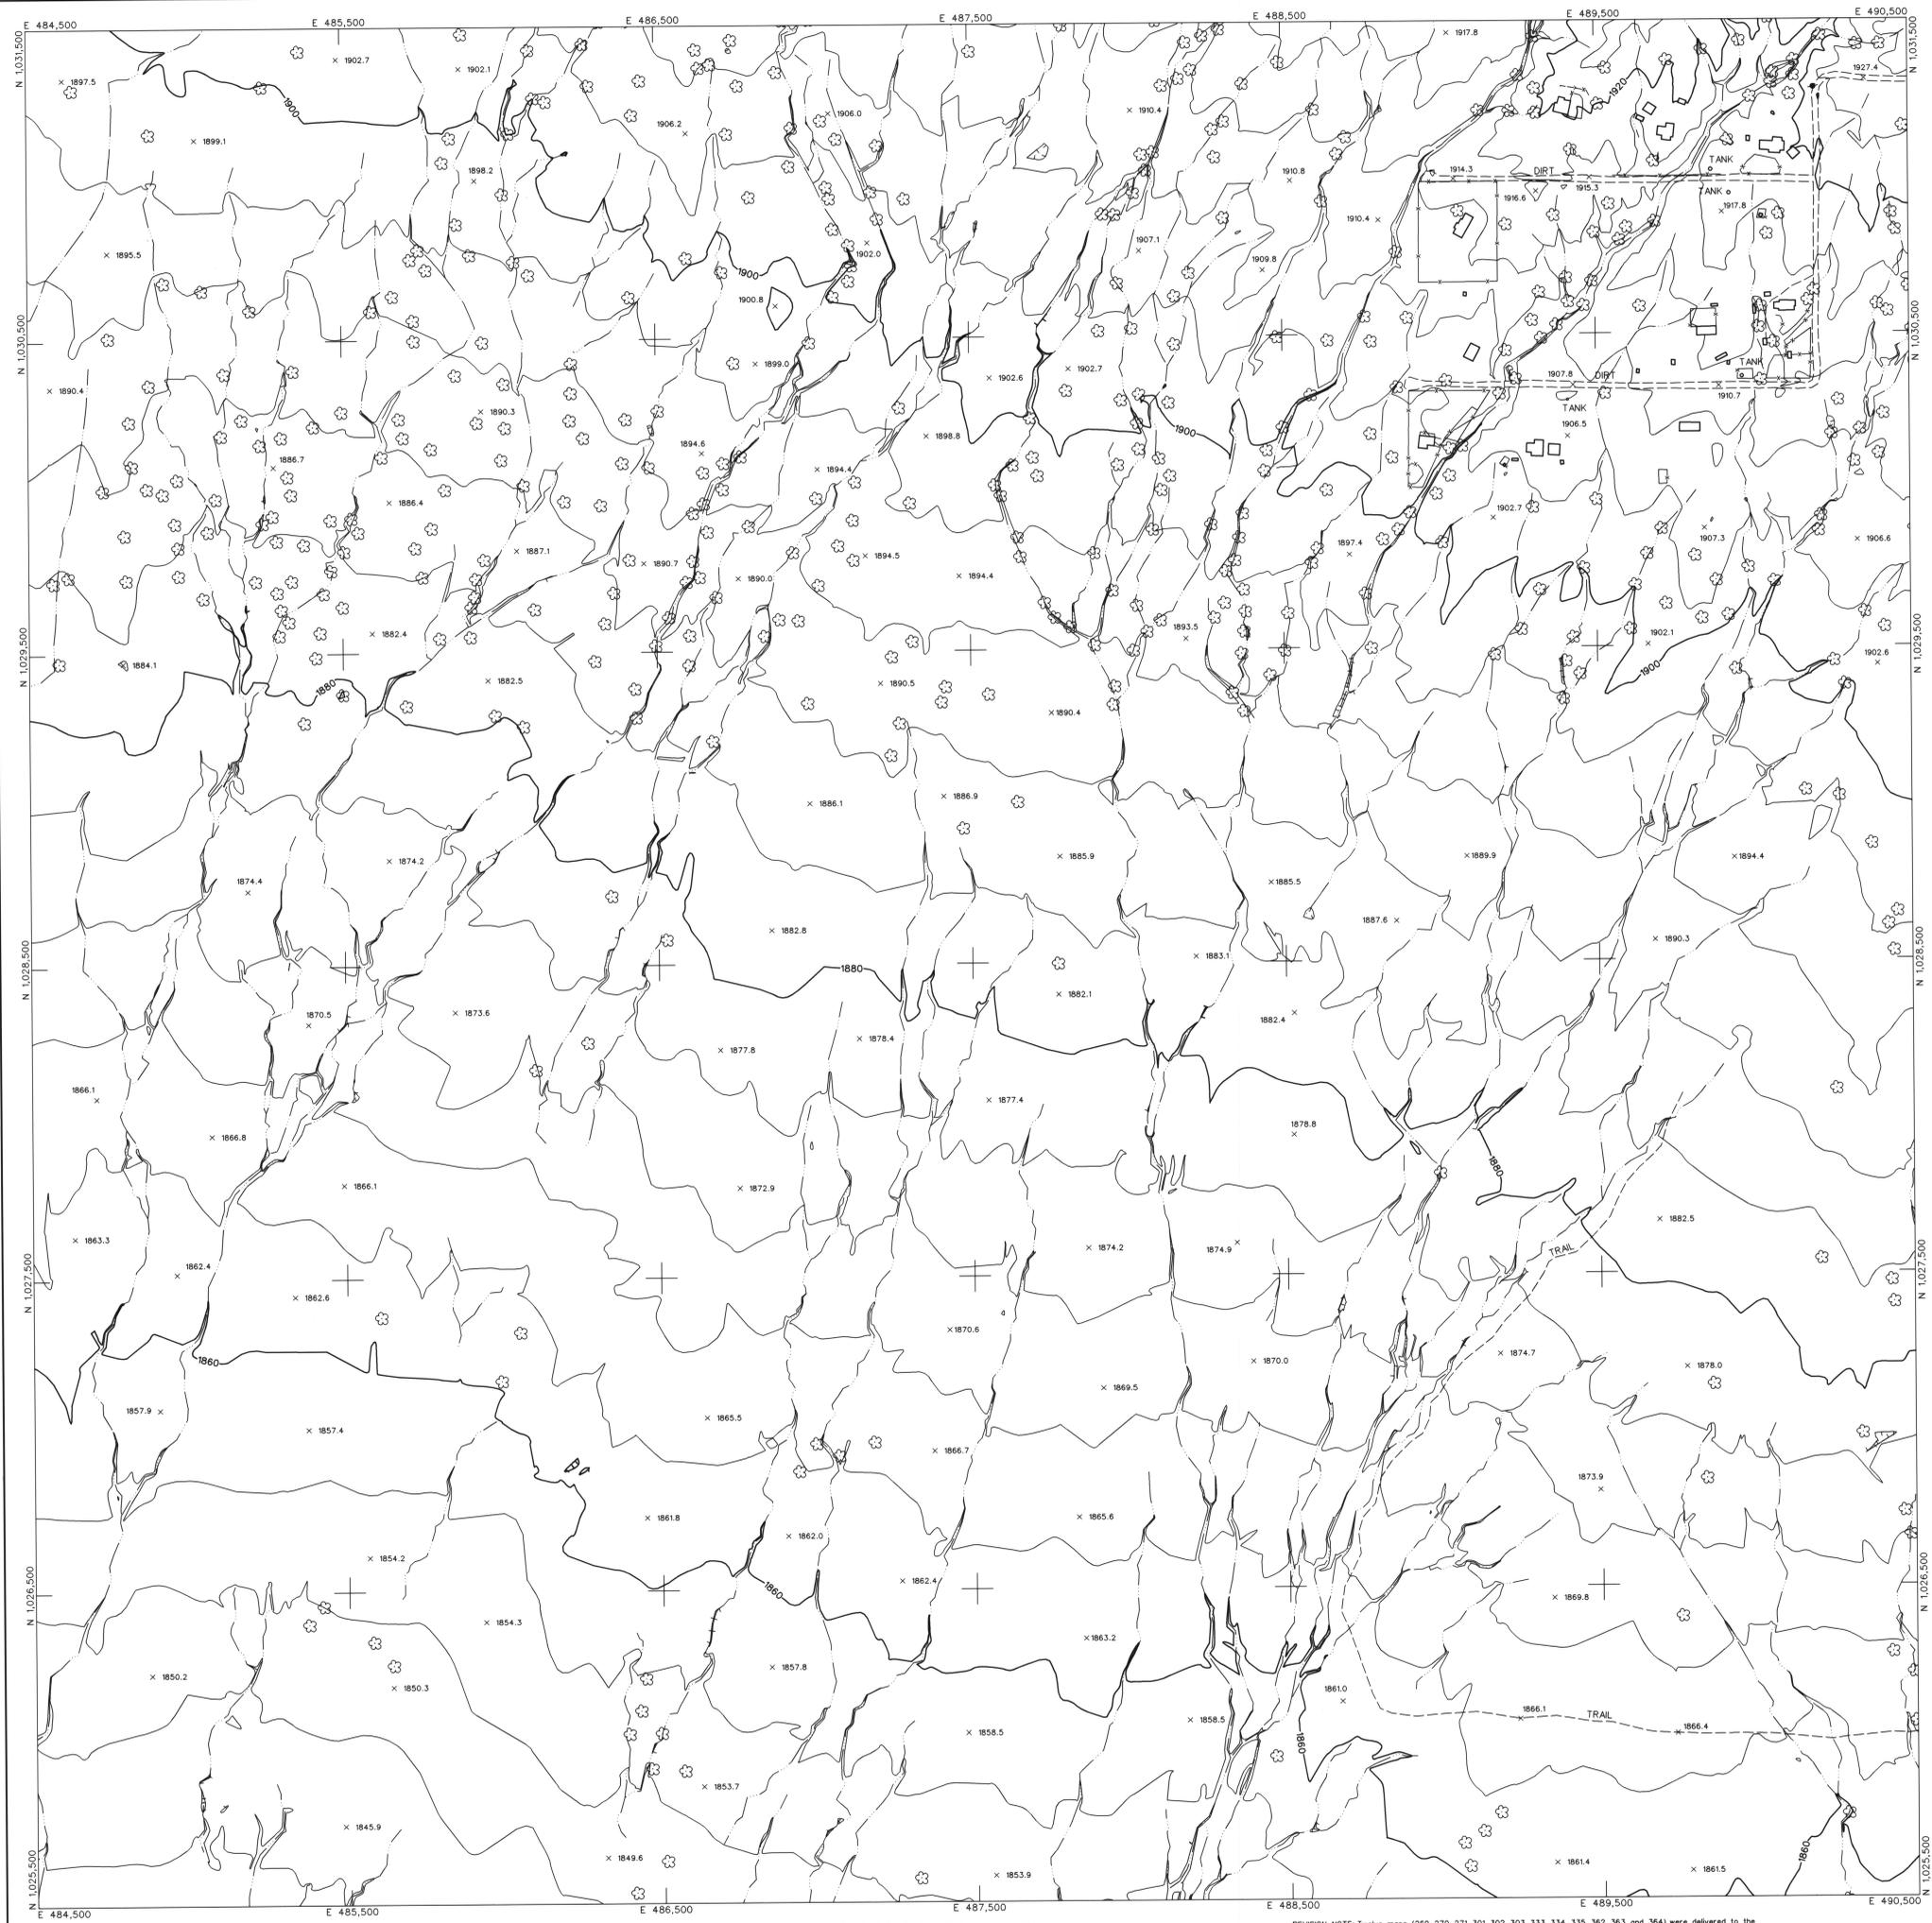

LEGEND

CONTROL POINT 8029
 1393.9

INDEX CONTOUR 2066

INTERMEDIATE CONTOUR 2066

INDEX CONTOUR DEPRESSION 2066

INTERMEDIATE CONTOUR DEPRESSION 2066

SPOT ELEVATION 2067.1

WATER EDGE LINE W/L 45.6

DRAIN / FLOW LINE

HEADWALL

CANAL TOP

CONCRETE DITCH

LIGHT POLE UNDEFINED

POLE POWER POLE UNDEFINED

VISIBLE PIPELINE PIPE

TRANSMISSION TOWER

GUARDRAIL

UNDEFINED RETAINING WALL

RETAINING WALL W/ WALL

UNDEFINED WALL

UNDEFINED FENCE

TREELINE

TREE

ROADS

ASPHALT ASPH

CONCRETE CONC

DIRT DIRT

TRAIL TRAIL

ASPHALT PARKING

CONCRETE LIMIT LINE

BRIDGE

BUILDING

STORAGE TANK



STEEL STRUCTURE

BILLBOARD

COMMERCIAL SIGN

NOTES:

VERTICAL DATUM: NAVD 88
 HORIZONTAL DATUM: NAD 83 (1992.0 EPOCH)
 COORDINATE SYSTEM: ARIZONA COORDINATE SYSTEM, 1983, CENTRAL ZONE
 UNIT OF MEASUREMENT: INTERNATIONAL FEET
 DATE OF PHOTOGRAPHY: APRIL 23, 2002
 SCALE OF PHOTOGRAPHY: 1"=1200'

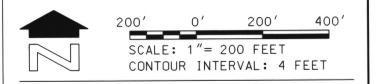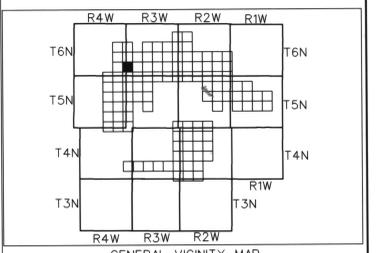

200-010	200-011	200-012
200-022	200-023	200-024
200-035	200-036	200-037

SHEET INDEX MAP
 200 PREFIX REPRESENTS 1"=200' SCALE MAP SHEET

NO.	REVISION	BY	DATE
1	See Revision Note	JAS	08/06/03

FLOOD CONTROL DISTRICT
 OF MARICOPA COUNTY

WITTMANN ADMP
 4' CONTOURS


STEWART GEO TECHNOLOGIES <small>1700 West Camelback Road, Suite 200, Phoenix, AZ 85015 TEL: (602) 998-1000 FAX: (602) 998-4001 501 West McDowell Rd., Suite 100, Phoenix, AZ 85009</small>			
DESIGN	BY	DATE	
DESIGN CHK.			
PLANS			
PLANS CHK.			

The following map represents a survey made by me or under my direction in the County of Maricopa, State of Arizona. I, James A. Satalich, a State of Arizona Registered Land Surveyor (No. 35326, expires 9/30/2003), with my signature and seal affixed below, hereby certify to the Flood Control District of Maricopa County, Arizona, that the information shown hereon complies with the American Society of Photogrammetry and Remote Sensing standards for four-foot contour interval mapping.

"Certification" when used in the context of this document only constitutes an expression of professional opinion regarding those facts or findings which are the subject of the certification, and does not constitute a warranty or guarantee, either expressed or implied.

REVISION NOTE: Twelve maps (269, 270, 271, 301, 302, 303, 333, 334, 335, 362, 363, and 364) were delivered to the Flood Control District of Maricopa County (FCDMC) on March 27, 2003. Prior to this delivery on March 27, 2003, the aforementioned twelve maps were thoroughly reviewed and subsequently accepted as a final deliverable by FCDMC. On June 26, 2003, FCDMC desired that changes be made to the aforementioned twelve maps with regards to the cover sheet, standard sheet layout, marginal information, and some cartographic elements. This revision reflects those changes requested by FCDMC on June 26, 2003 to the aforementioned twelve maps. All topographic and planimetric information on the aforementioned twelve maps remains unchanged between the delivery on March 27, 2003 and this revision.



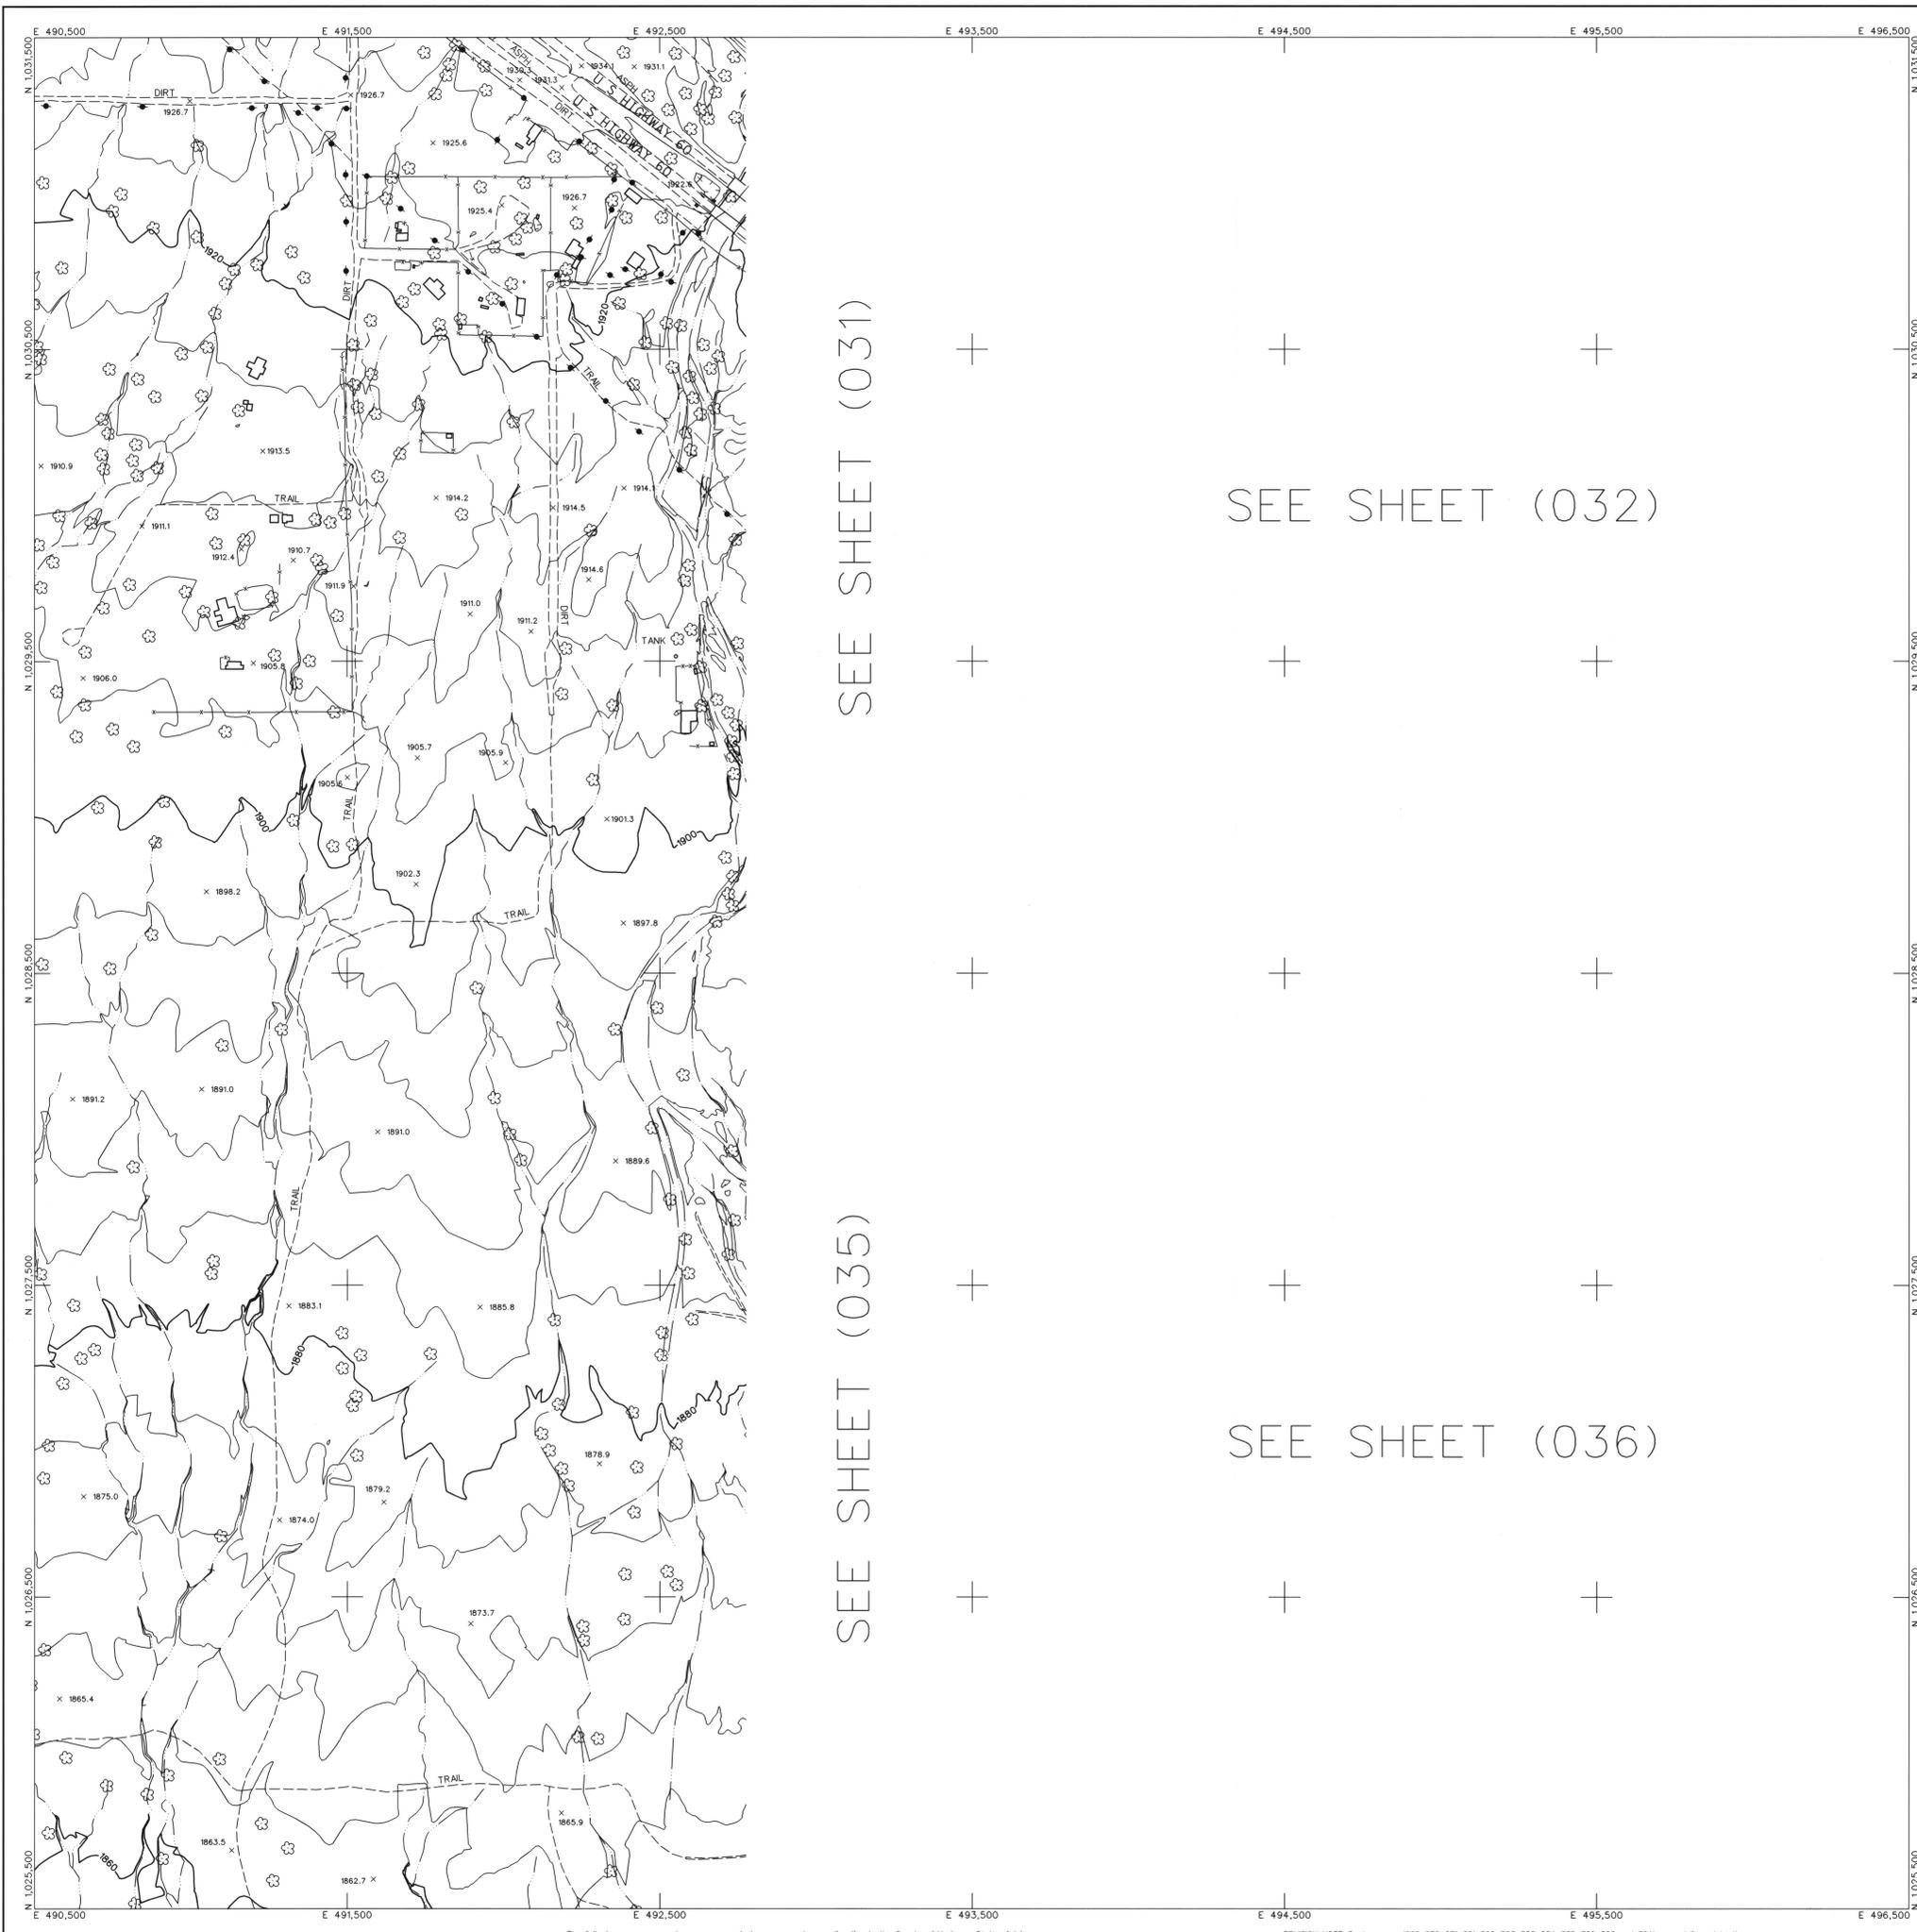

SEE SHEET (031)

SEE SHEET (032)

SEE SHEET (035)



SEE SHEET (036)

LEGEND

CONTROL POINT	▲	8029
INDEX CONTOUR	—	2066
INTERMEDIATE CONTOUR	---	
INDEX CONTOUR DEPRESSION	—	2066
INTERMEDIATE CONTOUR DEPRESSION	---	
SPOT ELEVATION	x	2067.1
WATER EDGE LINE	○	W/L 45.6
DRAIN / FLOW LINE	—	
HEADWALL	⌋	
CANAL TOP	—	
CONCRETE DITCH	—	
LIGHT POLE UNDEFINED	*	
POLE	○	POWER POLE UNDEFINED
VISIBLE PIPELINE	—	PIPE
TRANSMISSION TOWER	⊠	
GUARDRAIL	—	
UNDEFINED RETAINING WALL	—	
RETAINING WALL W/ WALL	—	
UNDEFINED WALL	—	
UNDEFINED FENCE	—	
TREELINE	⊞	
TREE	⊞	
ROADS		
ASPHALT	—	ASPH
CONCRETE	—	CONC
DIRT	—	DIRT
TRAIL	—	TRAIL
ASPHALT PARKING	—	
CONCRETE LIMIT LINE	---	
BRIDGE	⊠	
BUILDING	⊠	
STORAGE TANK	⊞	
STEEL STRUCTURE	⊞	
BILLBOARD	⊞	
COMMERCIAL SIGN	⊞	

NOTES:

VERTICAL DATUM: NAVD 88
 HORIZONTAL DATUM: NAD 83 (1992.0 EPOCH)
 COORDINATE SYSTEM: ARIZONA COORDINATE SYSTEM, 1983, CENTRAL ZONE
 UNIT OF MEASUREMENT: INTERNATIONAL FEET
 DATE OF PHOTOGRAPHY: APRIL 23, 2002
 SCALE OF PHOTOGRAPHY: 1"=1200'

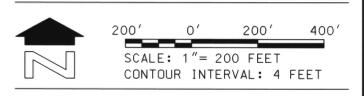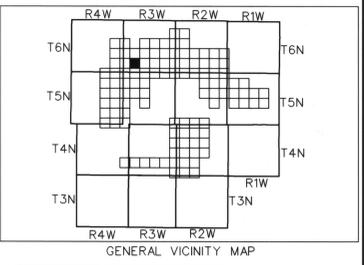

200-011	200-012	200-013
200-023	200-024	200-025
200-036	200-037	200-038

SHEET INDEX MAP
 200 PREFIX REPRESENTS 1"=200' SCALE MAP SHEET

2	See Revision Note	JAS	08/06/03
NO.	REVISION	BY	DATE

**FLOOD CONTROL DISTRICT
OF MARICOPA COUNTY**


WITTMANN ADMP
4' CONTOURS

	STEWART GEO TECHNOLOGIES		
	1301 W. GREENWAY PHOENIX, ARIZONA 85026 TEL: (480) 941-4400 FAX: (480) 941-4401 SST Project No. 02-020		
	DESIGN	BY	DATE
	DESIGN CHK.	—	—
	PLANS	—	—
PLANS CHK.	—	—	

The following map represents a survey made by me or under my direction in the County of Maricopa, State of Arizona. I, Jaime A. Satulich, a State of Arizona Registered Land Surveyor (No. 35326, expires 9/30/2003), with my signature and seal affixed below, hereby certify to the Flood Control District of Maricopa County, Arizona, that the information shown hereon complies with the American Society of Photogrammetry and Remote Sensing standards for four-foot contour interval mapping.

"Certification" when used in the context of this document only constitutes an expression of professional opinion regarding those facts or findings which are the subject of the certification, and does not constitute a warranty or guarantee, either expressed or implied.



REVISION NOTE: Twelve maps (269, 270, 271, 301, 302, 303, 333, 334, 335, 362, 363, and 364) were delivered to the Flood Control District of Maricopa County (FCDMC) on March 27, 2003. Prior to this delivery on March 27, 2003, the aforementioned twelve maps were thoroughly reviewed and subsequently accepted as a final deliverable by FCDMC. On June 26, 2003, FCDMC desired that changes be made to the aforementioned twelve maps with regards to the cover sheet, standard sheet layout, marginal information, and some cartographic elements. This revision reflects those changes requested by FCDMC on June 26, 2003 to the aforementioned twelve maps. All topographic and planimetric information on the aforementioned twelve maps remains unchanged between the delivery on March 27, 2003 and this revision.

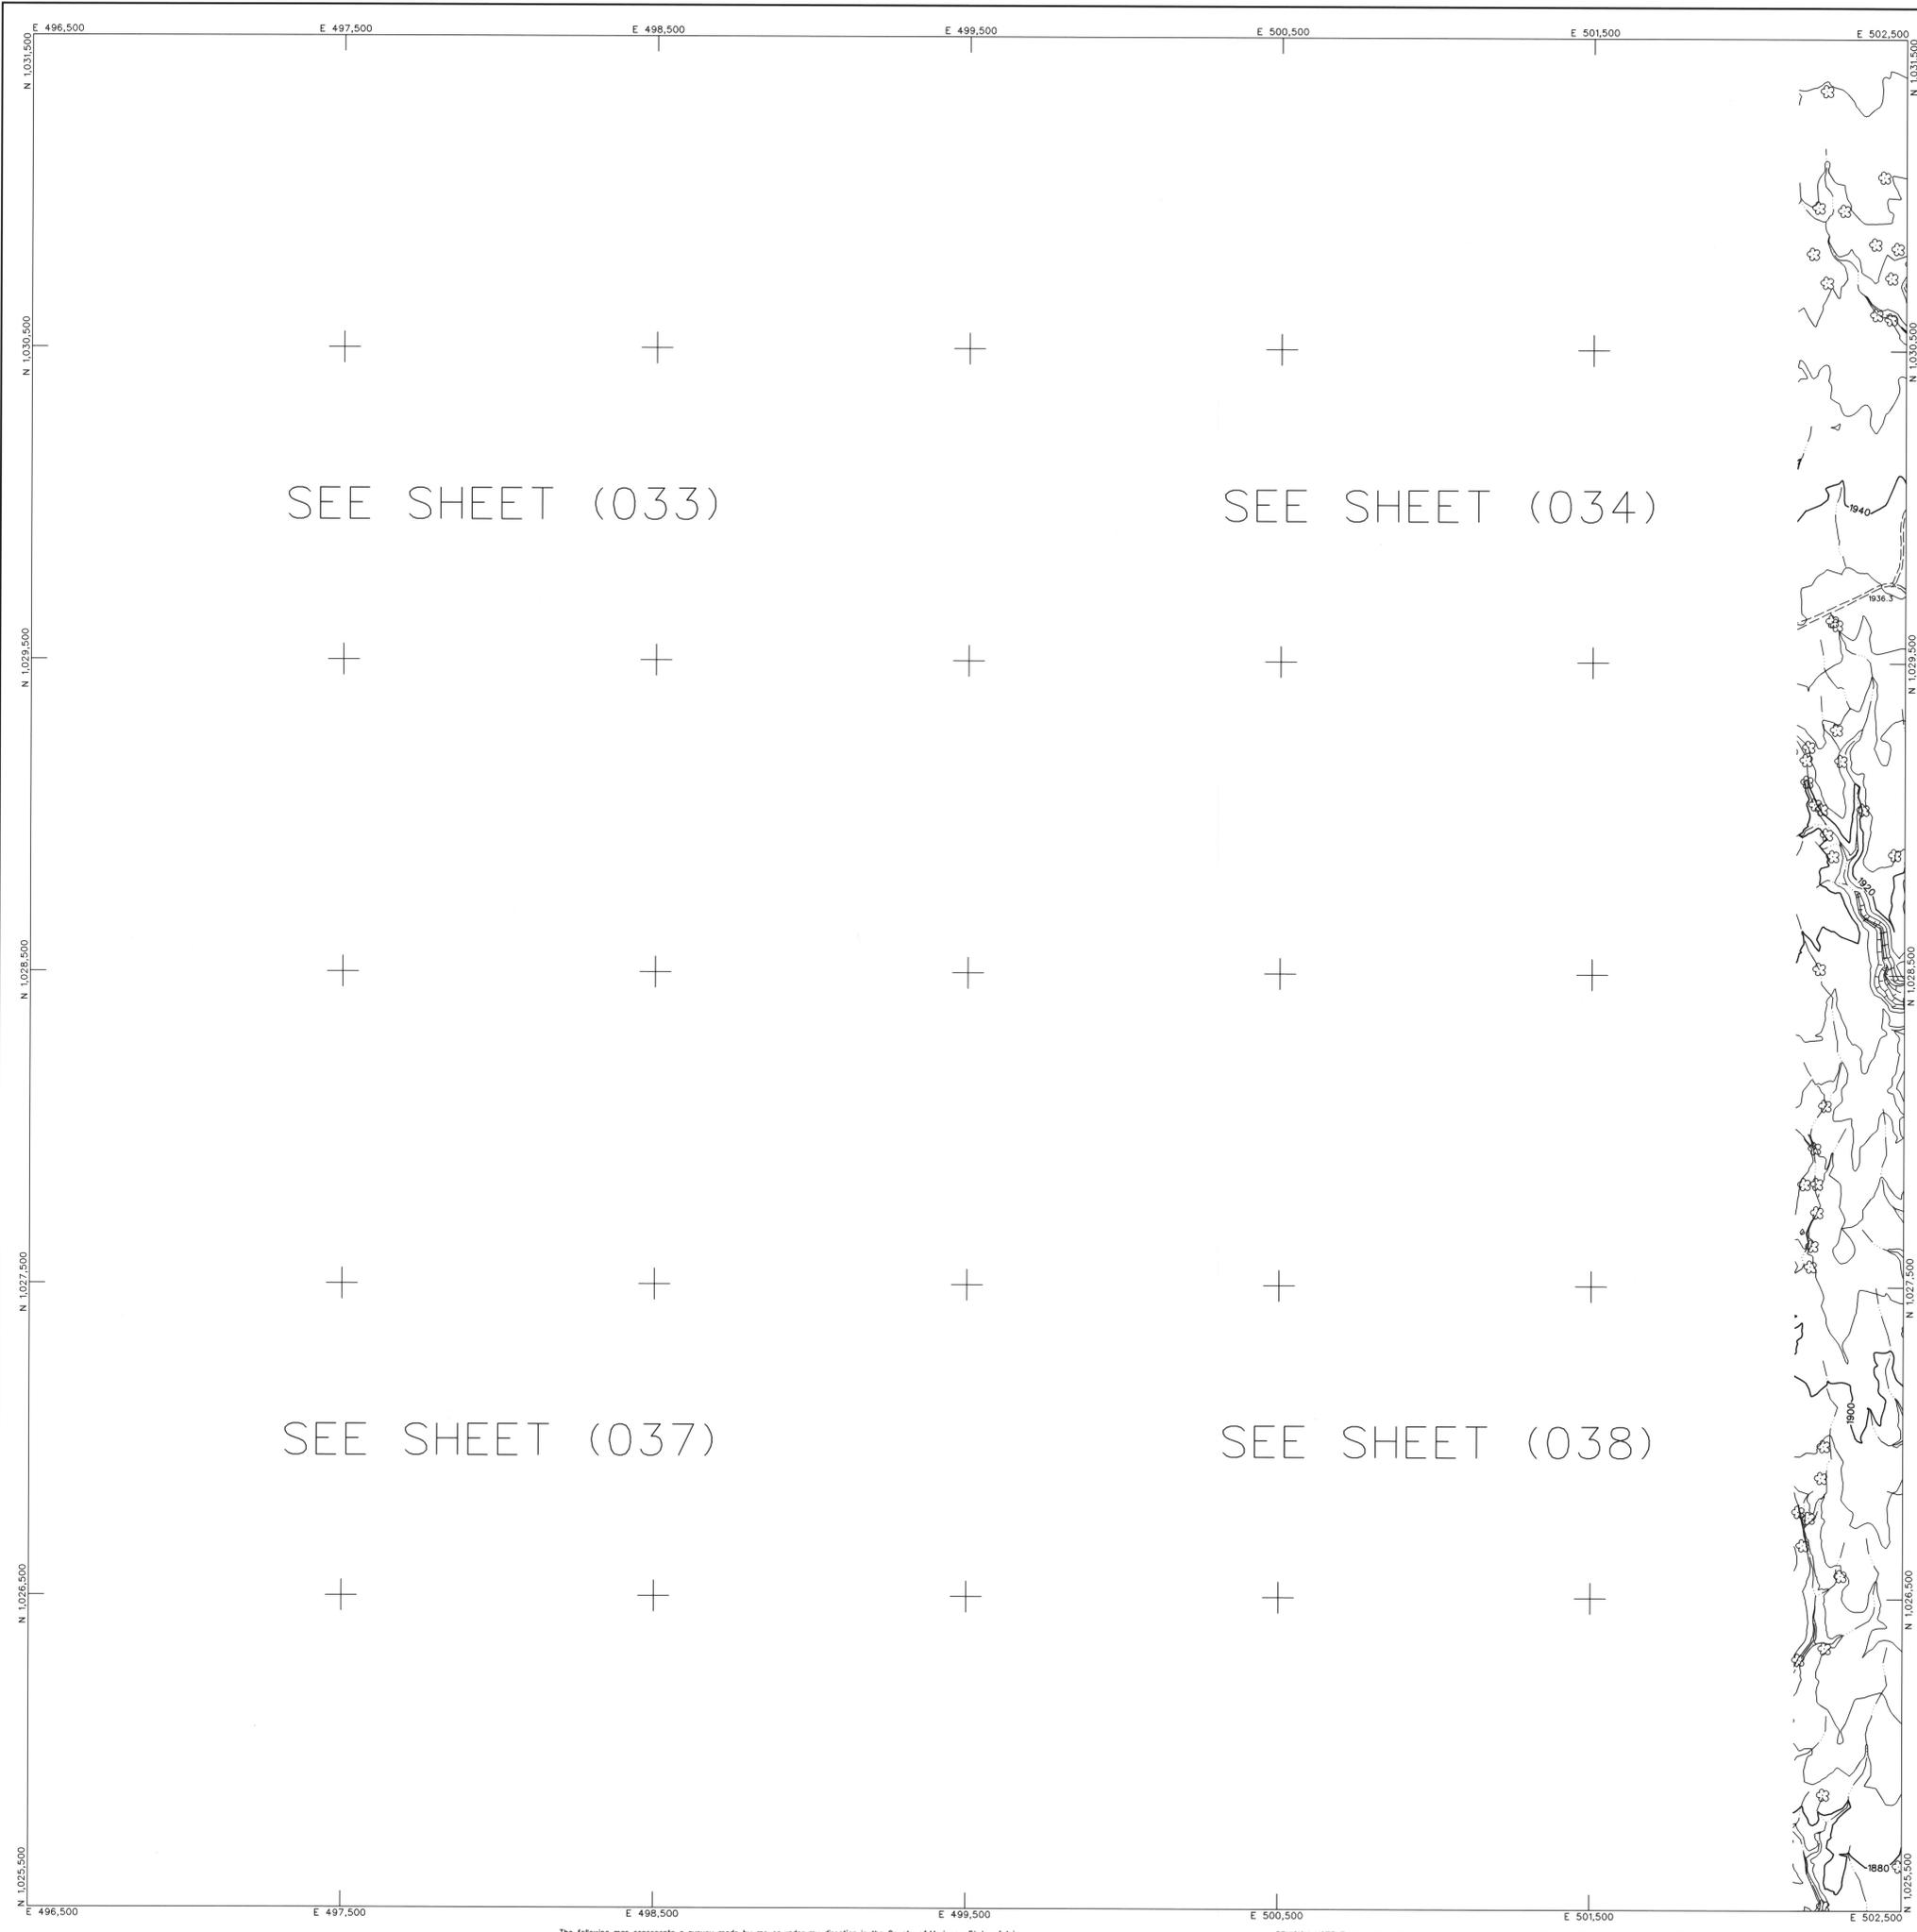

LEGEND

CONTROL POINT	8029 1393.9
INDEX CONTOUR	2066
INTERMEDIATE CONTOUR	
INDEX CONTOUR DEPRESSION	2066
INTERMEDIATE CONTOUR DEPRESSION	
SPOT ELEVATION	× 2067.1
WATER EDGE LINE	W/L 45.6
DRAIN / FLOW LINE	
HEADWALL	
CANAL TOP	
CONCRETE DITCH	
LIGHT POLE UNDEFINED	*
POLE	○
POWER POLE UNDEFINED	◆
VISIBLE PIPELINE	PIPE
TRANSMISSION TOWER	
GUARDRAIL	
UNDEFINED RETAINING WALL	
RETAINING WALL W/ WALL	
UNDEFINED WALL	
UNDEFINED FENCE	
TREELINE	
TREE	
ROADS	
ASPHALT	ASPH
CONCRETE	CONC
DIRT	DIRT
TRAIL	TRAIL
ASPHALT PARKING	
CONCRETE LIMIT LINE	
BRIDGE	
BUILDING	
STORAGE TANK	TANK
STEEL STRUCTURE	
BILLBOARD	
COMMERCIAL SIGN	

NOTES:
 VERTICAL DATUM: NAVD 88
 HORIZONTAL DATUM: NAD 83 (1992.0 EPOCH)
 COORDINATE SYSTEM: ARIZONA COORDINATE SYSTEM, 1983, CENTRAL ZONE
 UNIT OF MEASUREMENT: INTERNATIONAL FEET
 DATE OF PHOTOGRAPHY: APRIL 23, 2002
 SCALE OF PHOTOGRAPHY: 1"=1200'

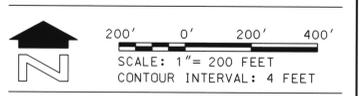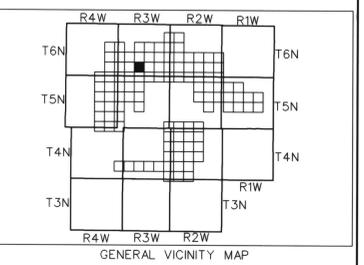

200-012	200-013	200-014
200-024	200-025	200-026
200-037	200-038	200-039

SHEET INDEX MAP
 200 PREFIX REPRESENTS 1"=200' SCALE MAP SHEET

NO.	REVISION	BY	DATE
1	See Revision Note	JAS	06/06/03

**FLOOD CONTROL DISTRICT
 OF MARICOPA COUNTY**

WITTMANN ADMP
 4' CONTOURS


STEWART GEO TECHNOLOGIES	
From: California 2001-0721 TEL: (949) 449-7400 FAX: (949) 449-7401 3811 Project No. 02-020	
DESIGN	BY
DESIGN CHK.	DATE
PLANS	
PLANS CHK.	

SHEET 200-025 of 200-110

The following map represents a survey made by me or under my direction in the County of Maricopa, State of Arizona. I, Jaime A. Satalich, a State of Arizona Registered Land Surveyor (No. 35326, expires 9/30/2003), with my signature and seal defined below, hereby certify to the Flood Control District of Maricopa County, Arizona, that the information shown hereon complies with the American Society of Photogrammetry and Remote Sensing standards for four-foot contour interval mapping.

"Certification" when used in the context of this document only constitutes an expression of professional opinion regarding those facts or findings which are the subject of the certification, and does not constitute a warranty or guarantee, either expressed or implied.

REVISION NOTE: Twelve maps (269, 270, 271, 301, 302, 303, 333, 334, 335, 362, 363, and 364) were delivered to the Flood Control District of Maricopa County (FCDMC) on March 27, 2003. Prior to this delivery on March 27, 2003, the aforementioned twelve maps were thoroughly reviewed and subsequently accepted as a final deliverable by FCDMC. On June 26, 2003, FCDMC desired that changes be made to the aforementioned twelve maps with regards to the cover sheet, standard sheet layout, marginal information, and some cartographic elements. This revision reflects those changes requested by FCDMC on June 26, 2003 to the aforementioned twelve maps. All topographic and planimetric information on the aforementioned twelve maps remains unchanged between the delivery on March 27, 2003 and this revision.

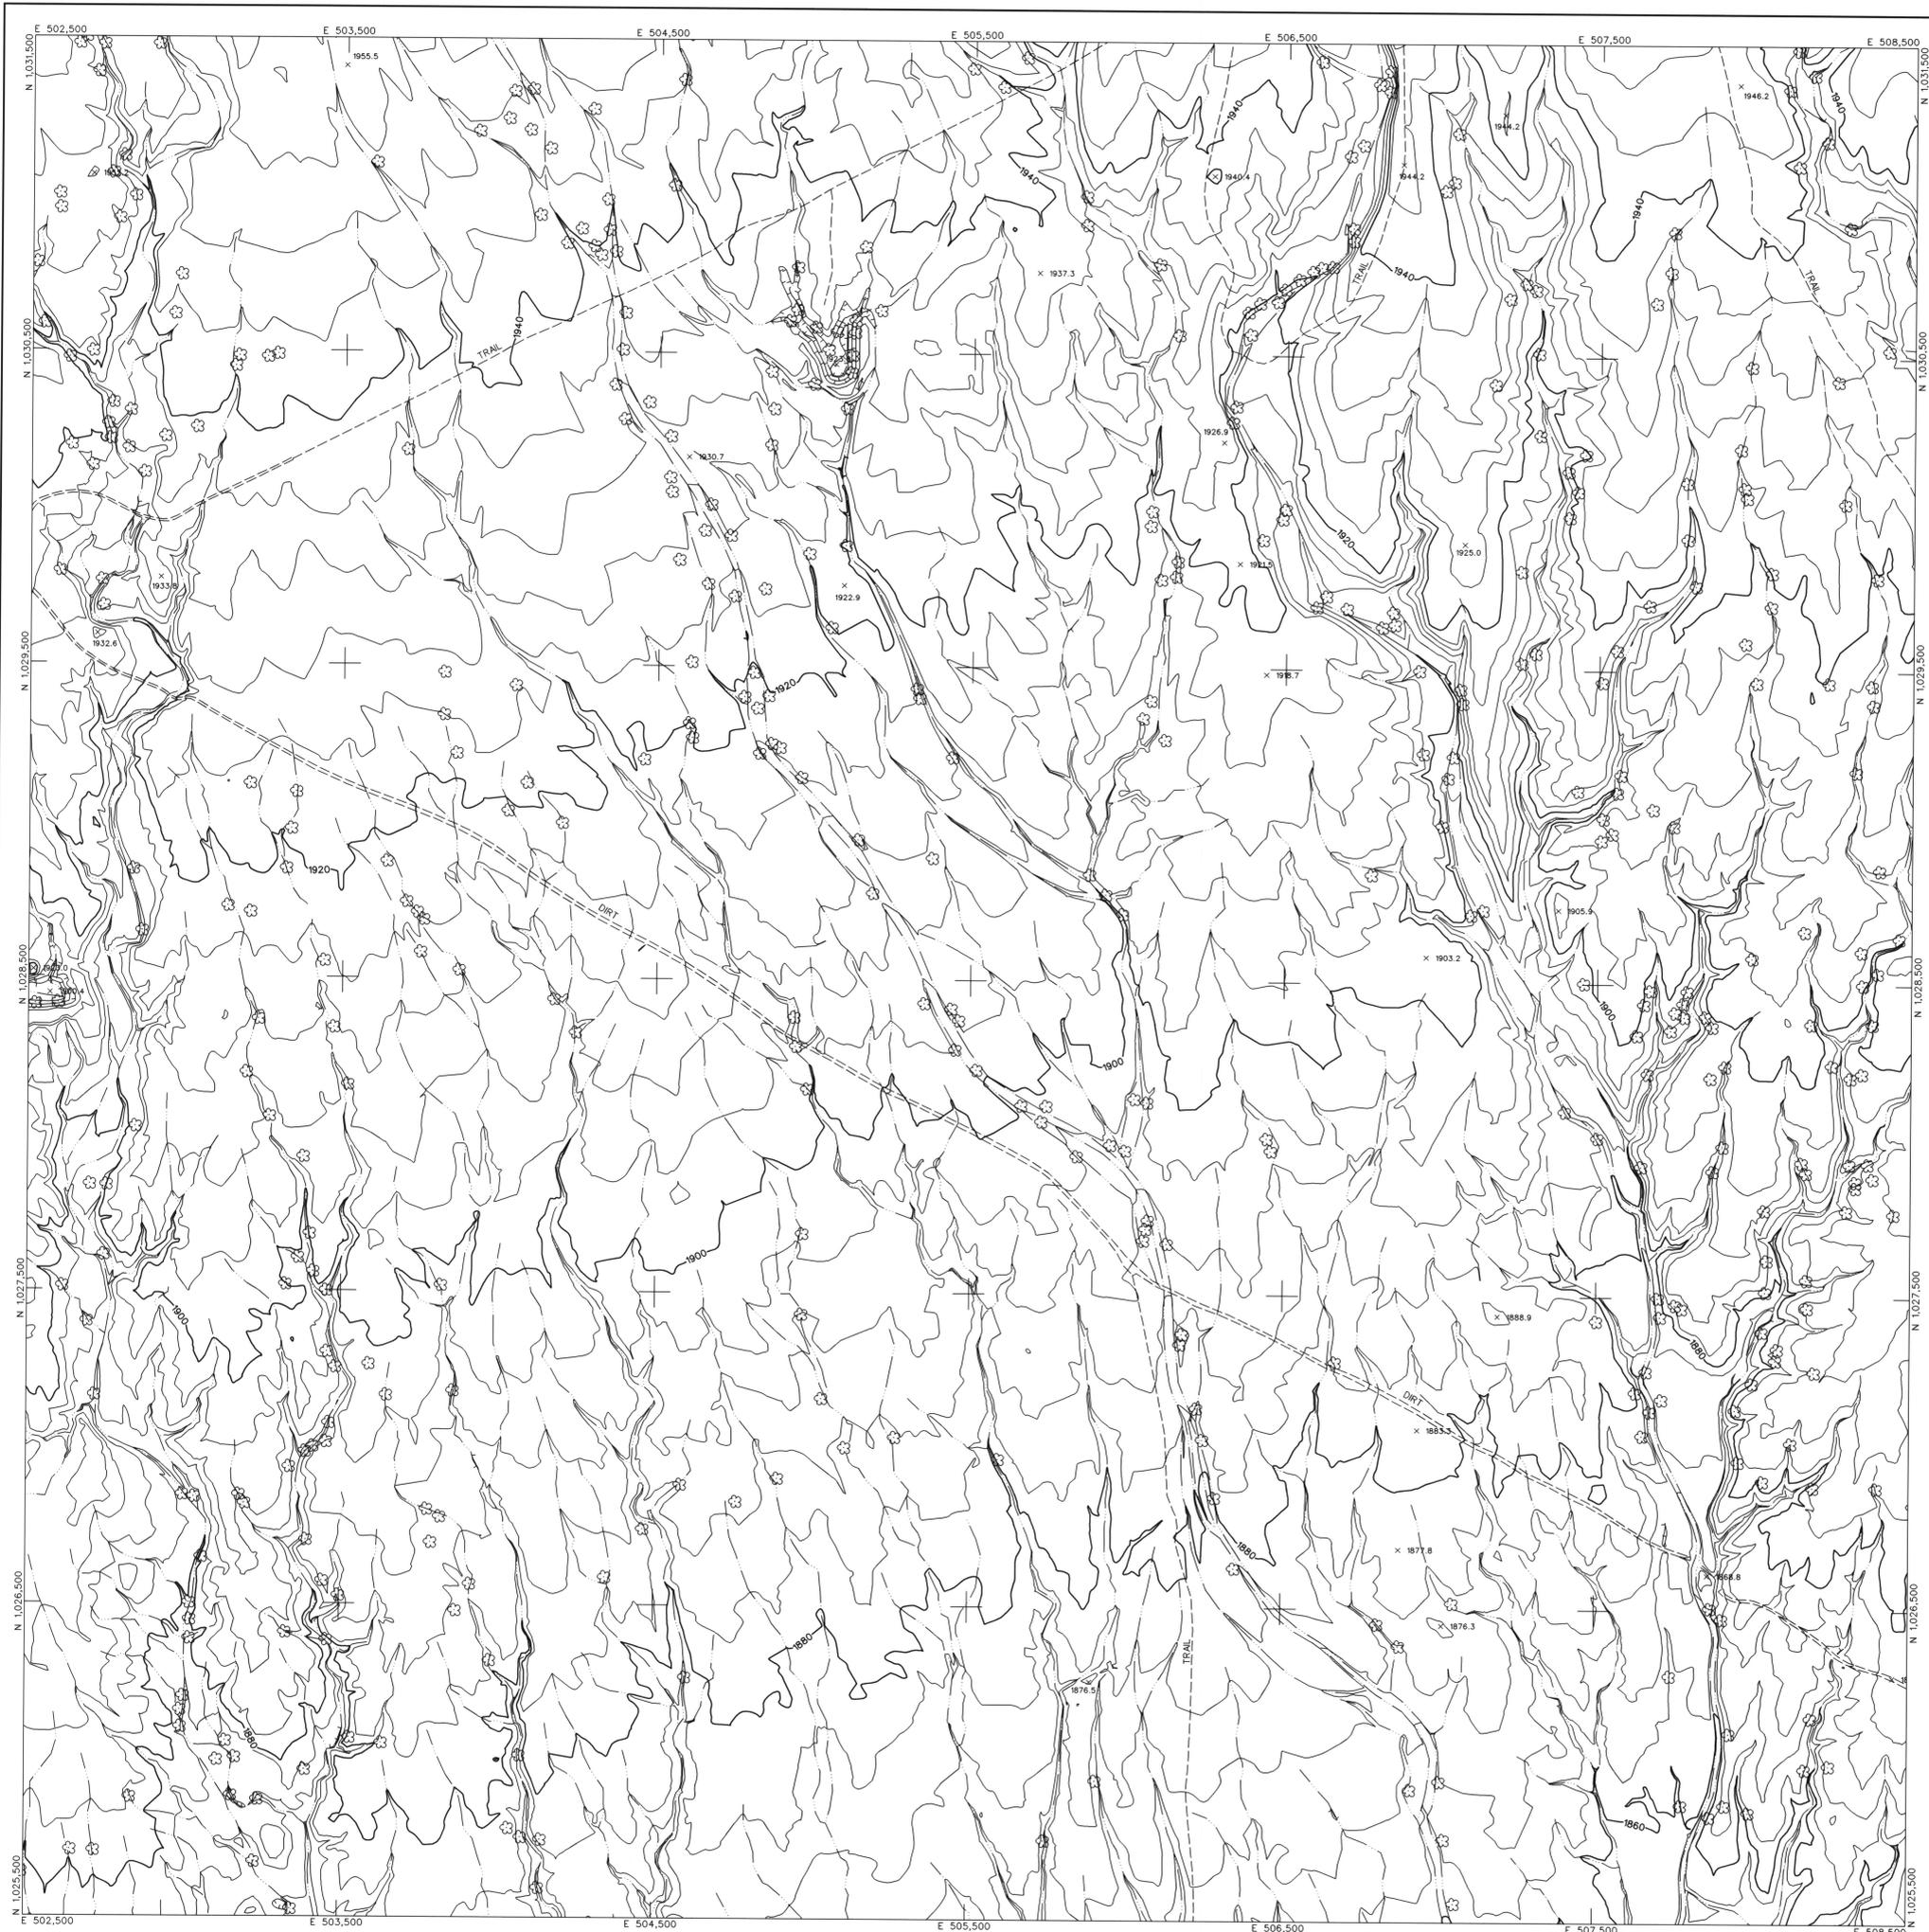

LEGEND

- CONTROL POINT 8029
1393.9
- INDEX CONTOUR 2066
- INTERMEDIATE CONTOUR
- INDEX CONTOUR DEPRESSION 2066
- INTERMEDIATE CONTOUR DEPRESSION
- SPOT ELEVATION x 2067.1



- WATER EDGE LINE W/L 45.6
- DRAIN / FLOW LINE
- HEADWALL
- CANAL TOP
- CONCRETE DITCH
- LIGHT POLE UNDEFINED *
- POLE POWER POLE UNDEFINED *
- VISIBLE PIPELINE PIPE
- TRANSMISSION TOWER GUARDRAIL
- UNDEFINED RETAINING WALL
- RETAINING WALL W/ WALL
- UNDEFINED WALL
- UNDEFINED FENCE

- TREELINE
- TREE

- ROADS
- ASPHALT ASPH
- CONCRETE CONC
- DIRT DIRT
- TRAIL TRAIL

- ASPHALT PARKING
- CONCRETE LIMIT LINE
- BRIDGE
- BUILDING
- STORAGE TANK
- STEEL STRUCTURE
- BILLBOARD
- COMMERCIAL SIGN

NOTES:
 VERTICAL DATUM: NAVD 88
 HORIZONTAL DATUM: NAD 83 (1992.0 EPOCH)
 COORDINATE SYSTEM: ARIZONA COORDINATE
 SYSTEM, 1983, CENTRAL ZONE
 UNIT OF MEASUREMENT: INTERNATIONAL FEET
 DATE OF PHOTOGRAPHY: APRIL 23, 2002
 SCALE OF PHOTOGRAPHY: 1"=1200'

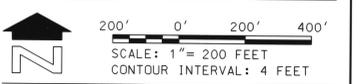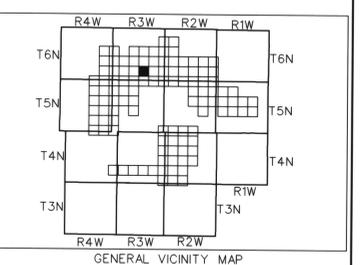

200-013	200-014	200-015
200-025	200-026	200-027
200-038	200-039	200-040

SHEET INDEX MAP
 200 PREFIX REPRESENTS 1"=200' SCALE MAP SHEET

NO.	REVISION	BY	DATE
1	See Revision Note	JAS	08/08/03

**FLOOD CONTROL DISTRICT
 OF MARICOPA COUNTY**

**WITTMANN ADMP
 4' CONTOURS**




STEWART GEO TECHNOLOGIES
 11445 W. Camelback Road
 Suite 200, Phoenix, AZ 85042-4400
 Tel: (602) 998-1000 Fax: (602) 998-1001
 E-mail: Project@sgt.com

DESIGN	BY	DATE
DESIGN CHK.	-	-
PLANS	-	-
PLANS CHK.	-	-

The following map represents a survey made by me or under my direction in the County of Maricopa, State of Arizona. I, Jaime A. Satalich, a State of Arizona Registered Land Surveyor (No. 35326, expires 9/30/2003), with my signature and seal affixed below, hereby certify to the Flood Control District of Maricopa County, Arizona, that the information shown hereon complies with the American Society of Photogrammetry and Remote Sensing standards for four-foot contour interval mapping.

"Certification" when used in the context of this document only constitutes an expression of professional opinion regarding those facts or findings which are the subject of the certification, and does not constitute a warranty or guarantee, either expressed or implied.

REVISION NOTE: Twelve maps (269, 270, 271, 301, 302, 303, 333, 334, 335, 362, 363, and 364) were delivered to the Flood Control District of Maricopa County (FCDMC) on March 27, 2003. Prior to the delivery on March 27, 2003, the aforementioned twelve maps were thoroughly reviewed and subsequently accepted as a final deliverable by FCDMC. On June 26, 2003, FCDMC desired that changes be made to the aforementioned twelve maps with regards to the cover sheet, standard sheet layout, marginal information, and some cartographic elements. This revision reflects those changes requested by FCDMC on June 26, 2003 to the aforementioned twelve maps. All topographic and planimetric information on the aforementioned twelve maps remains unchanged between the delivery on March 27, 2003 and this revision.

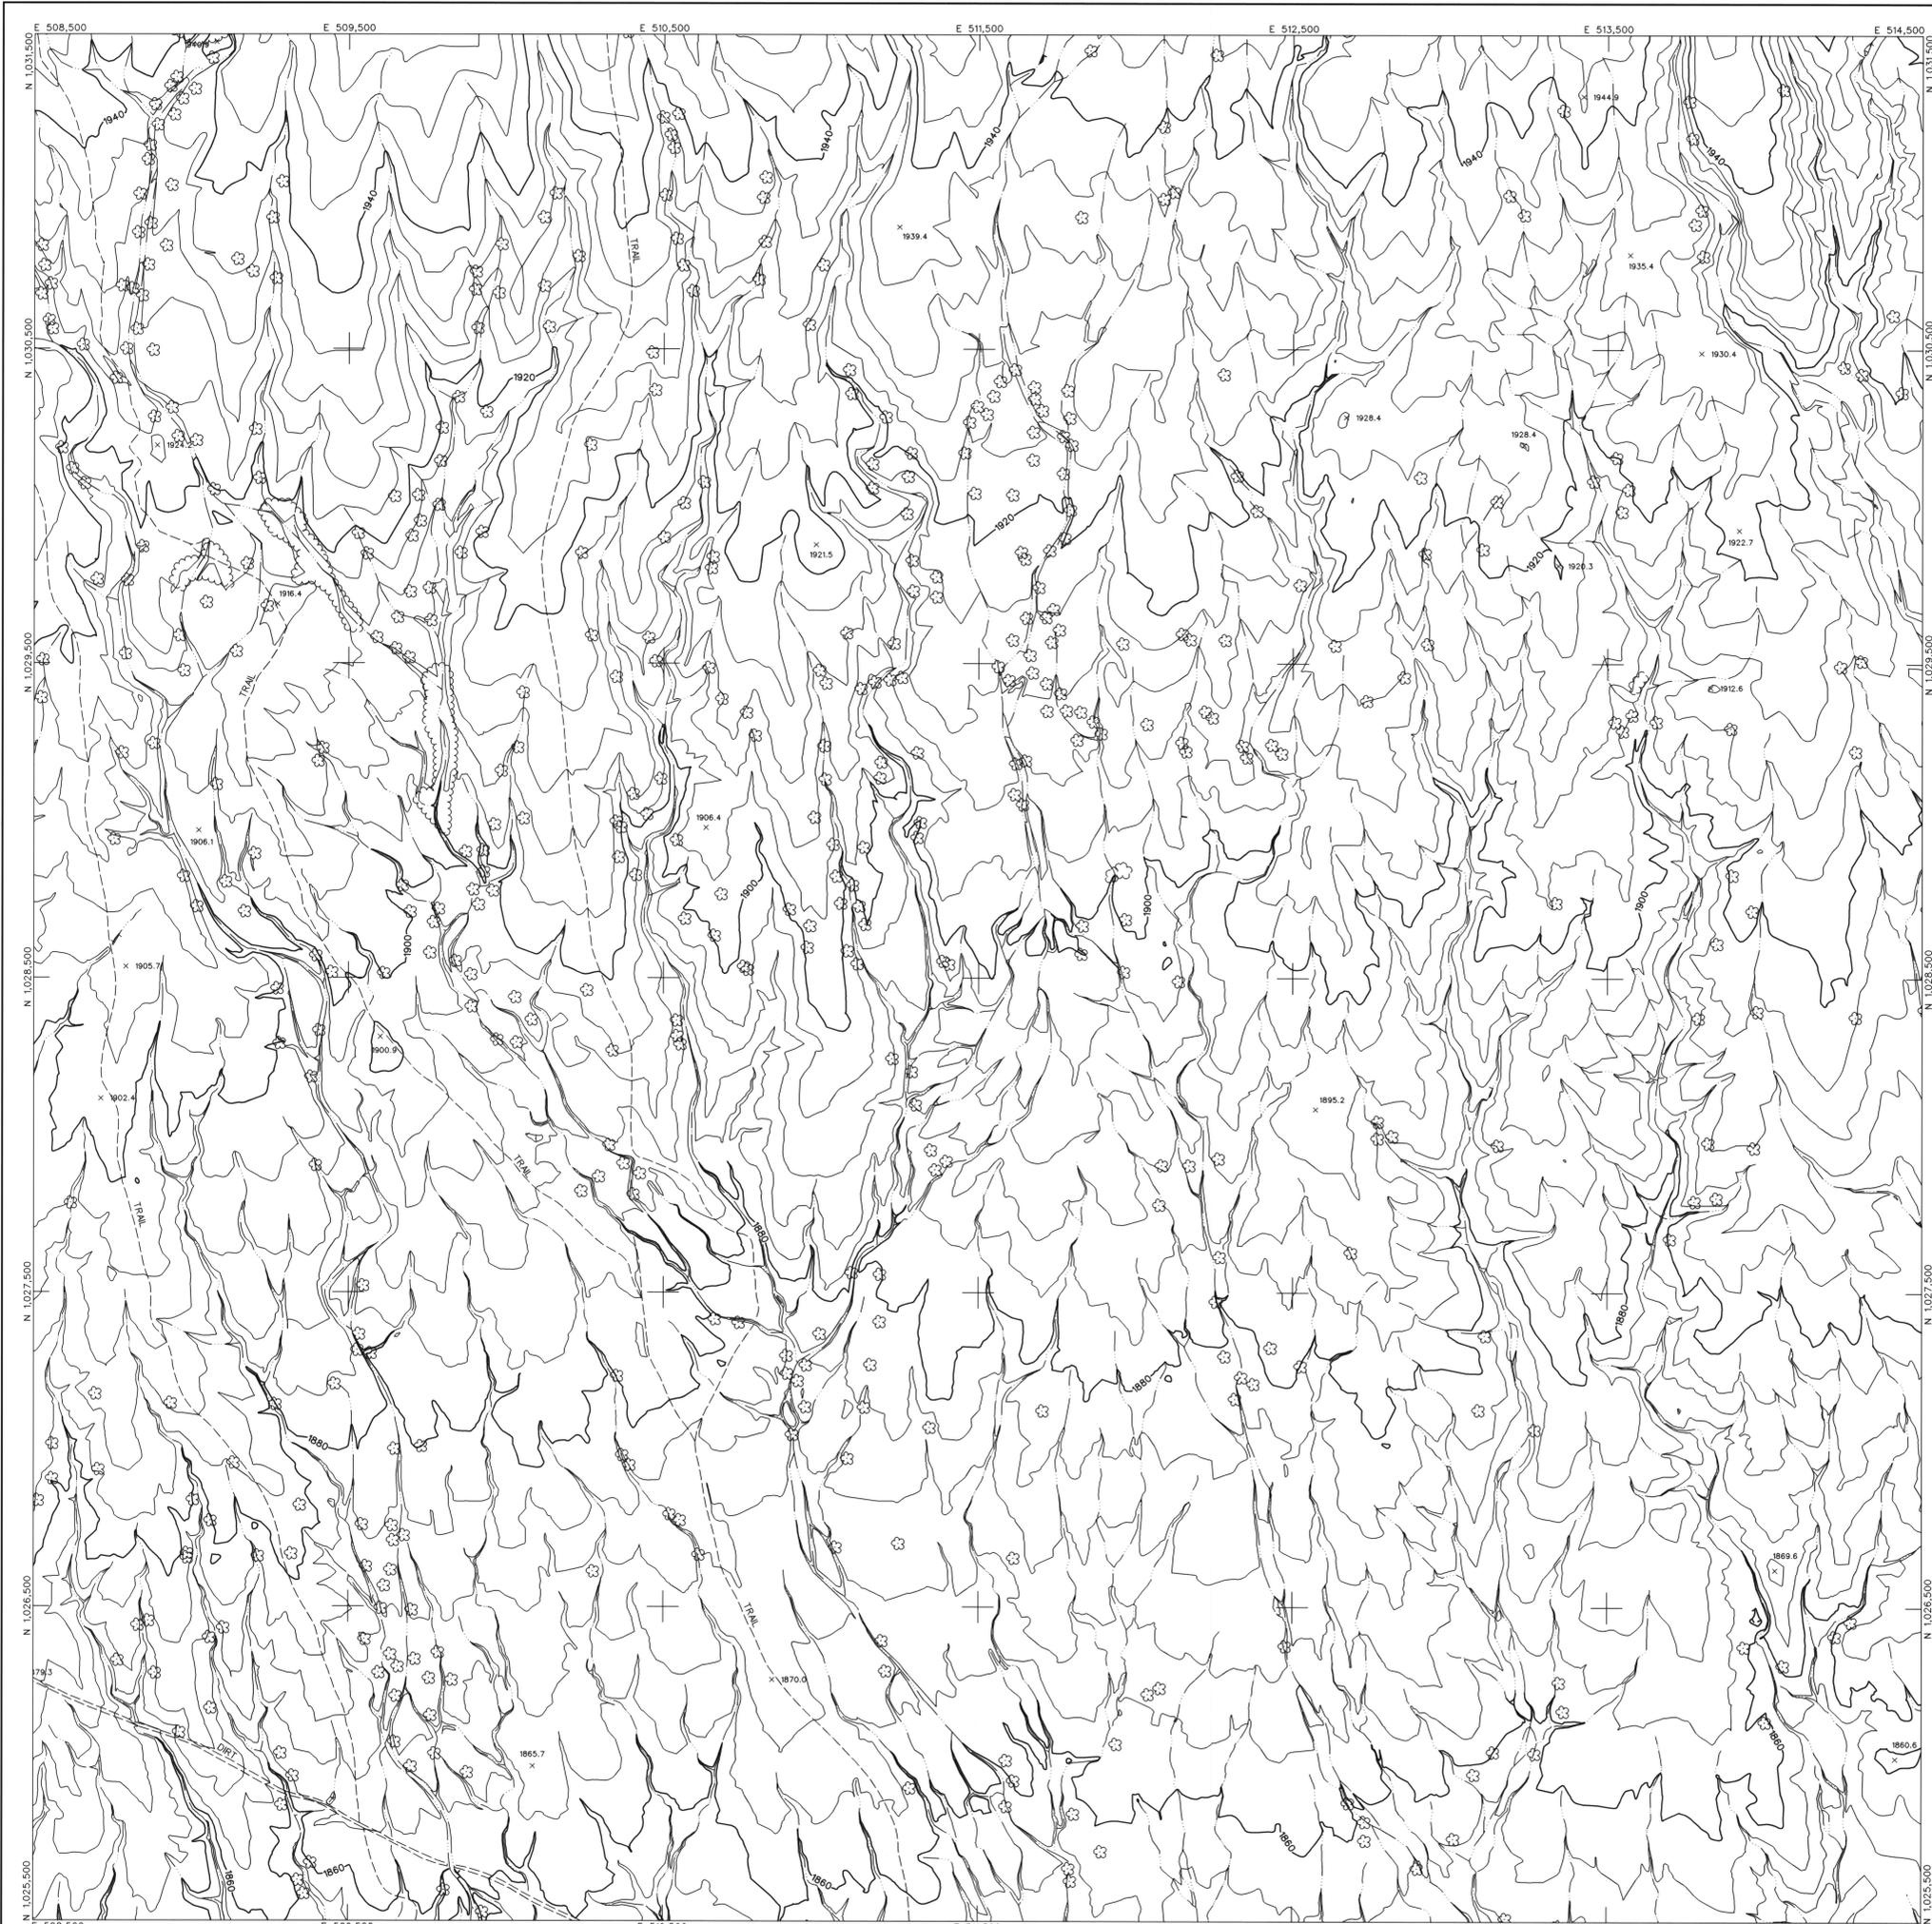


LEGEND

CONTROL POINT		8029
INDEX CONTOUR		1393.9
INTERMEDIATE CONTOUR		2066
INDEX CONTOUR DEPRESSION		2066
INTERMEDIATE CONTOUR DEPRESSION		2066
SPOT ELEVATION		x 2067.1
WATER EDGE LINE		W/L 45.6
DRAIN / FLOW LINE		
HEADWALL		
CANAL TOP		
CONCRETE DITCH		
LIGHT POLE UNDEFINED		
POLE		POWER POLE UNDEFINED
VISIBLE PIPELINE		PIPE
TRANSMISSION TOWER		
GUARDRAIL		
UNDEFINED RETAINING WALL		
RETAINING WALL W/ WALL		
UNDEFINED WALL		
UNDEF INED FENCE		
TREELINE		
TREE		
ROADS		
ASPHALT		ASPH
CONCRETE		CONC
DIRT		DIRT
TRAIL		TRAIL
ASPHALT PARKING		
CONCRETE LIMIT LINE		
BRIDGE		
BUILDING		
STORAGE TANK		
STEEL STRUCTURE		
BILLBOARD		
COMMERCIAL SIGN		

NOTES:

VERTICAL DATUM: NAVD 88
 HORIZONTAL DATUM: NAD 83 (1992.0 EPOCH)
 COORDINATE SYSTEM: ARIZONA COORDINATE SYSTEM, 1983, CENTRAL ZONE
 UNIT OF MEASUREMENT: INTERNATIONAL FEET
 DATE OF PHOTOGRAPHY: APRIL 23, 2002
 SCALE OF PHOTOGRAPHY: 1"=1200'

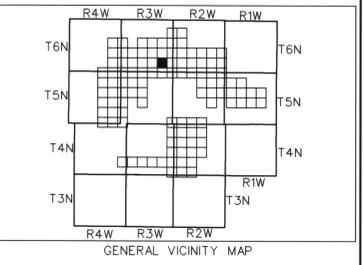

200-014	200-015	200-016
200-026	200-027	200-028
200-039	200-040	200-041

SHEET INDEX MAP
 200 PREFIX REPRESENTS 1"=200' SCALE MAP SHEET

NO.	REVISION	BY	DATE
1	See Revision Note	JAS	08/06/03

**FLOOD CONTROL DISTRICT
 OF MARICOPA COUNTY**

WITTMANN ADMP
 4' CONTOURS

	STEWART GEO TECHNOLOGIES	
	BY	DATE
	DESIGN	--
	DESIGN CHK.	--
	PLANS	--
PLANS CHK.	--	

The following map represents a survey made by me or under my direction in the County of Maricopa, State of Arizona. I, Jaime A. Satalich, a State of Arizona Registered Land Surveyor (No. 35326, expires 9/30/2003), with my signature and seal affixed below, hereby certify to the Flood Control District of Maricopa County, Arizona, that the information shown hereon complies with the American Society of Photogrammetry and Remote Sensing standards for four-foot contour interval mapping.

"Certification" when used in the context of this document only constitutes an expression of professional opinion regarding those facts or findings which are the subject of the certification, and does not constitute a warranty or guarantee, either expressed or implied.

REVISION NOTE: Twelve maps (269, 270, 271, 301, 302, 303, 333, 334, 335, 362, 363, and 364) were delivered to the Flood Control District of Maricopa County (FCDMC) on March 27, 2003. Prior to this delivery on March 27, 2003, the aforementioned twelve maps were thoroughly reviewed and subsequently accepted as a final deliverable by FCDM. On June 26, 2003, FCDM desired that changes be made to the aforementioned twelve maps with regards to the cover sheet, standard sheet layout, marginal information, and some cartographic elements. This revision reflects those changes requested by FCDM on June 26, 2003 to the aforementioned twelve maps. All topographic and planimetric information on the aforementioned twelve maps remains unchanged between the delivery on March 27, 2003 and this revision.




LEGEND

CONTROL POINT		8029
INDEX CONTOUR		1393.9
INTERMEDIATE CONTOUR		2066
INDEX CONTOUR DEPRESSION		2066
INTERMEDIATE CONTOUR DEPRESSION		2066
SPOT ELEVATION		x 2067.1
WATER EDGE LINE		W/L 45.6
DRAIN / FLOW LINE		
HEADWALL		
CANAL TOP		
CONCRETE DITCH		
LIGHT POLE UNDEFINED		
POLE		POWER POLE UNDEFINED
VISIBLE PIPELINE		PIPE
TRANSMISSION TOWER		
ROADS		
ASPHALT		ASPH
CONCRETE		CONC
DIRT		DIRT
TRAIL		TRAIL
ASPHALT PARKING		
CONCRETE LIMIT LINE		
BRIDGE		
BUILDING		
STORAGE TANK		
STEEL STRUCTURE		
BILLBOARD		
COMMERCIAL SIGN		

NOTES:

VERTICAL DATUM: NAVD 88
 HORIZONTAL DATUM: NAD 83 (1992.0 EPOCH)
 COORDINATE SYSTEM: ARIZONA COORDINATE SYSTEM, 1983, CENTRAL ZONE
 UNIT OF MEASUREMENT: INTERNATIONAL FEET
 DATE OF PHOTOGRAPHY: APRIL 23, 2002
 SCALE OF PHOTOGRAPHY: 1"=1200'

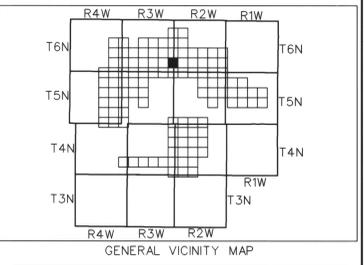

SEE SHEET (039)

SHEET INDEX MAP
 200 PREFIX REPRESENTS 1"=200 SCALE MAP SHEET

200-015	200-016	200-017
200-027	200-028	200-029
200-040	200-041	200-042

NO.	REVISION	BY	DATE
2	See Revision Note	JAS	08/08/03

**FLOOD CONTROL DISTRICT
 OF MARICOPA COUNTY**

WITTMANN ADMP
 4' CONTOURS

	STEWART GEO TECHNOLOGIES		
	<small>1381 W. GARDEN AVENUE PHOENIX, ARIZONA 85013 TEL: (602)716-4100 FAX: (602)716-4101 SGT Project No. 02-020</small>		
	DESIGN	BY	DATE
	DESIGN CHK.	-	-
	PLANS	-	-
PLANS CHK.	-	-	

SHEET 200-028 of 200-110

The following map represents a survey made by me or under my direction in the County of Maricopa, State of Arizona. I, Jaime A. Satalich, a State of Arizona Registered Land Surveyor (No. 35326, expires 9/30/2003), with my signature and seal affixed below, hereby certify to the Flood Control District of Maricopa County, Arizona, that the information shown hereon complies with the American Society of Photogrammetry and Remote Sensing standards for four-foot contour interval mapping.

"Certification" when used in the context of this document only constitutes an expression of professional opinion regarding those facts or findings which are the subject of the certification, and does not constitute a warranty or guarantee, either expressed or implied.

REVISION NOTE: Twelve maps (269, 270, 271, 301, 302, 303, 333, 334, 335, 362, 363, and 364) were delivered to the Flood Control District of Maricopa County (FCDMC) on March 27, 2003. Prior to this delivery on March 27, 2003, the aforementioned twelve maps were thoroughly reviewed and subsequently accepted as a final deliverable by FCDMC. On June 26, 2003, FCDMC desired that changes be made to the aforementioned twelve maps with regards to the cover sheet, standard sheet layout, marginal information, and some cartographic elements. This revision reflects those changes requested by FCDMC on June 26, 2003 to the aforementioned twelve maps. All topographic and planimetric information on the aforementioned twelve maps remains unchanged between the delivery on March 27, 2003 and this revision.



LEGEND

- CONTROL POINT 8029
1393.9
- INDEX CONTOUR 2066
- INTERMEDIATE CONTOUR
- INDEX CONTOUR DEPRESSION 2066
- INTERMEDIATE CONTOUR DEPRESSION
- SPOT ELEVATION x 2067.1



- WATER EDGE LINE W/L 45.6
- DRAIN / FLOW LINE
- HEADWALL
- CANAL TOP
- CONCRETE DITCH
- LIGHT POLE UNDEFINED *
- POLE o POWER POLE UNDEFINED +
- VISIBLE PIPELINE PIPE
- TRANSMISSION TOWER TOWER
- GUARDRAIL
- UNDEFINED RETAINING WALL
- RETAINING WALL W/ WALL
- UNDEFINED WALL
- UNDEFINED FENCE

- TREELINE TREELINE
- TREE TREE

- ROADS
- ASPHALT ASPH
- CONCRETE CONC
- DIRT DIRT
- TRAIL TRAIL

- ASPHALT PARKING
- CONCRETE LIMIT LINE
- BRIDGE
- BUILDING
- STORAGE TANK
- STEEL STRUCTURE
- BILLBOARD
- COMMERCIAL SIGN

NOTES:
 VERTICAL DATUM: NAVD 88
 HORIZONTAL DATUM: NAD 83 (1992.0 EPOCH)
 COORDINATE SYSTEM: ARIZONA COORDINATE SYSTEM 1983, CENTRAL ZONE
 UNIT OF MEASUREMENT: INTERNATIONAL FEET
 DATE OF PHOTOGRAPHY: APRIL 23, 2002
 SCALE OF PHOTOGRAPHY: 1"=1200'

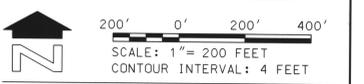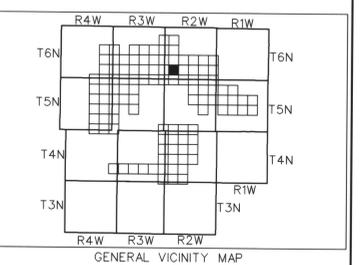

200-016	200-017	200-018
200-028	200-029	200-030
200-041	200-042	200-043

SHEET INDEX MAP
 200 PREFIX REPRESENTS 1"=200' SCALE MAP SHEET

NO.	See Revision Note	REVISION	JAS	08/06/03
			BY	DATE

**FLOOD CONTROL DISTRICT
 OF MARICOPA COUNTY**


WITTMANN ADMP
 4' CONTOURS

STEWART GEO TECHNOLOGIES		
<small>www.stewartgeo.com 1000 California Street, Suite 100 Phoenix, Arizona 85004-4401 502 Project No. 02-029</small>		
DESIGN	BY	DATE
DESIGN CHK.		
PLANS		
PLANS CHK.		
SHEET 200-029 of 200-110		

The following map represents a survey made by me or under my direction in the County of Maricopa, State of Arizona. I, Jaime A. Satulich, a State of Arizona Registered Land Surveyor (No. 35326, expires 9/30/2003), with my signature and seal affixed below, hereby certify to the Flood Control District of Maricopa County, Arizona, that the information shown hereon complies with the American Society of Photogrammetry and Remote Sensing standards for four-foot contour interval mapping.

REVISION NOTE: Twelve maps (269, 270, 271, 301, 302, 303, 333, 334, 335, 362, 363, and 364) were delivered to the Flood Control District of Maricopa County (FCDMC) on March 27, 2003. Prior to this delivery on March 27, 2003, the aforementioned twelve maps were thoroughly reviewed and subsequently accepted as a final deliverable by FCDMC. On June 26, 2003, FCDMC desired that changes be made to the aforementioned twelve maps with regards to the cover sheet, standard sheet layout, marginal information, and some cartographic elements. This revision reflects those changes requested by FCDMC on June 26, 2003 to the aforementioned twelve maps. All topographic and planimetric information on the aforementioned twelve maps remains unchanged between the delivery on March 27, 2003 and this revision.

"Certification" when used in the context of this document only constitutes an expression of professional opinion regarding those facts or findings which are the subject of the certification, and does not constitute a warranty or guarantee, either expressed or implied.

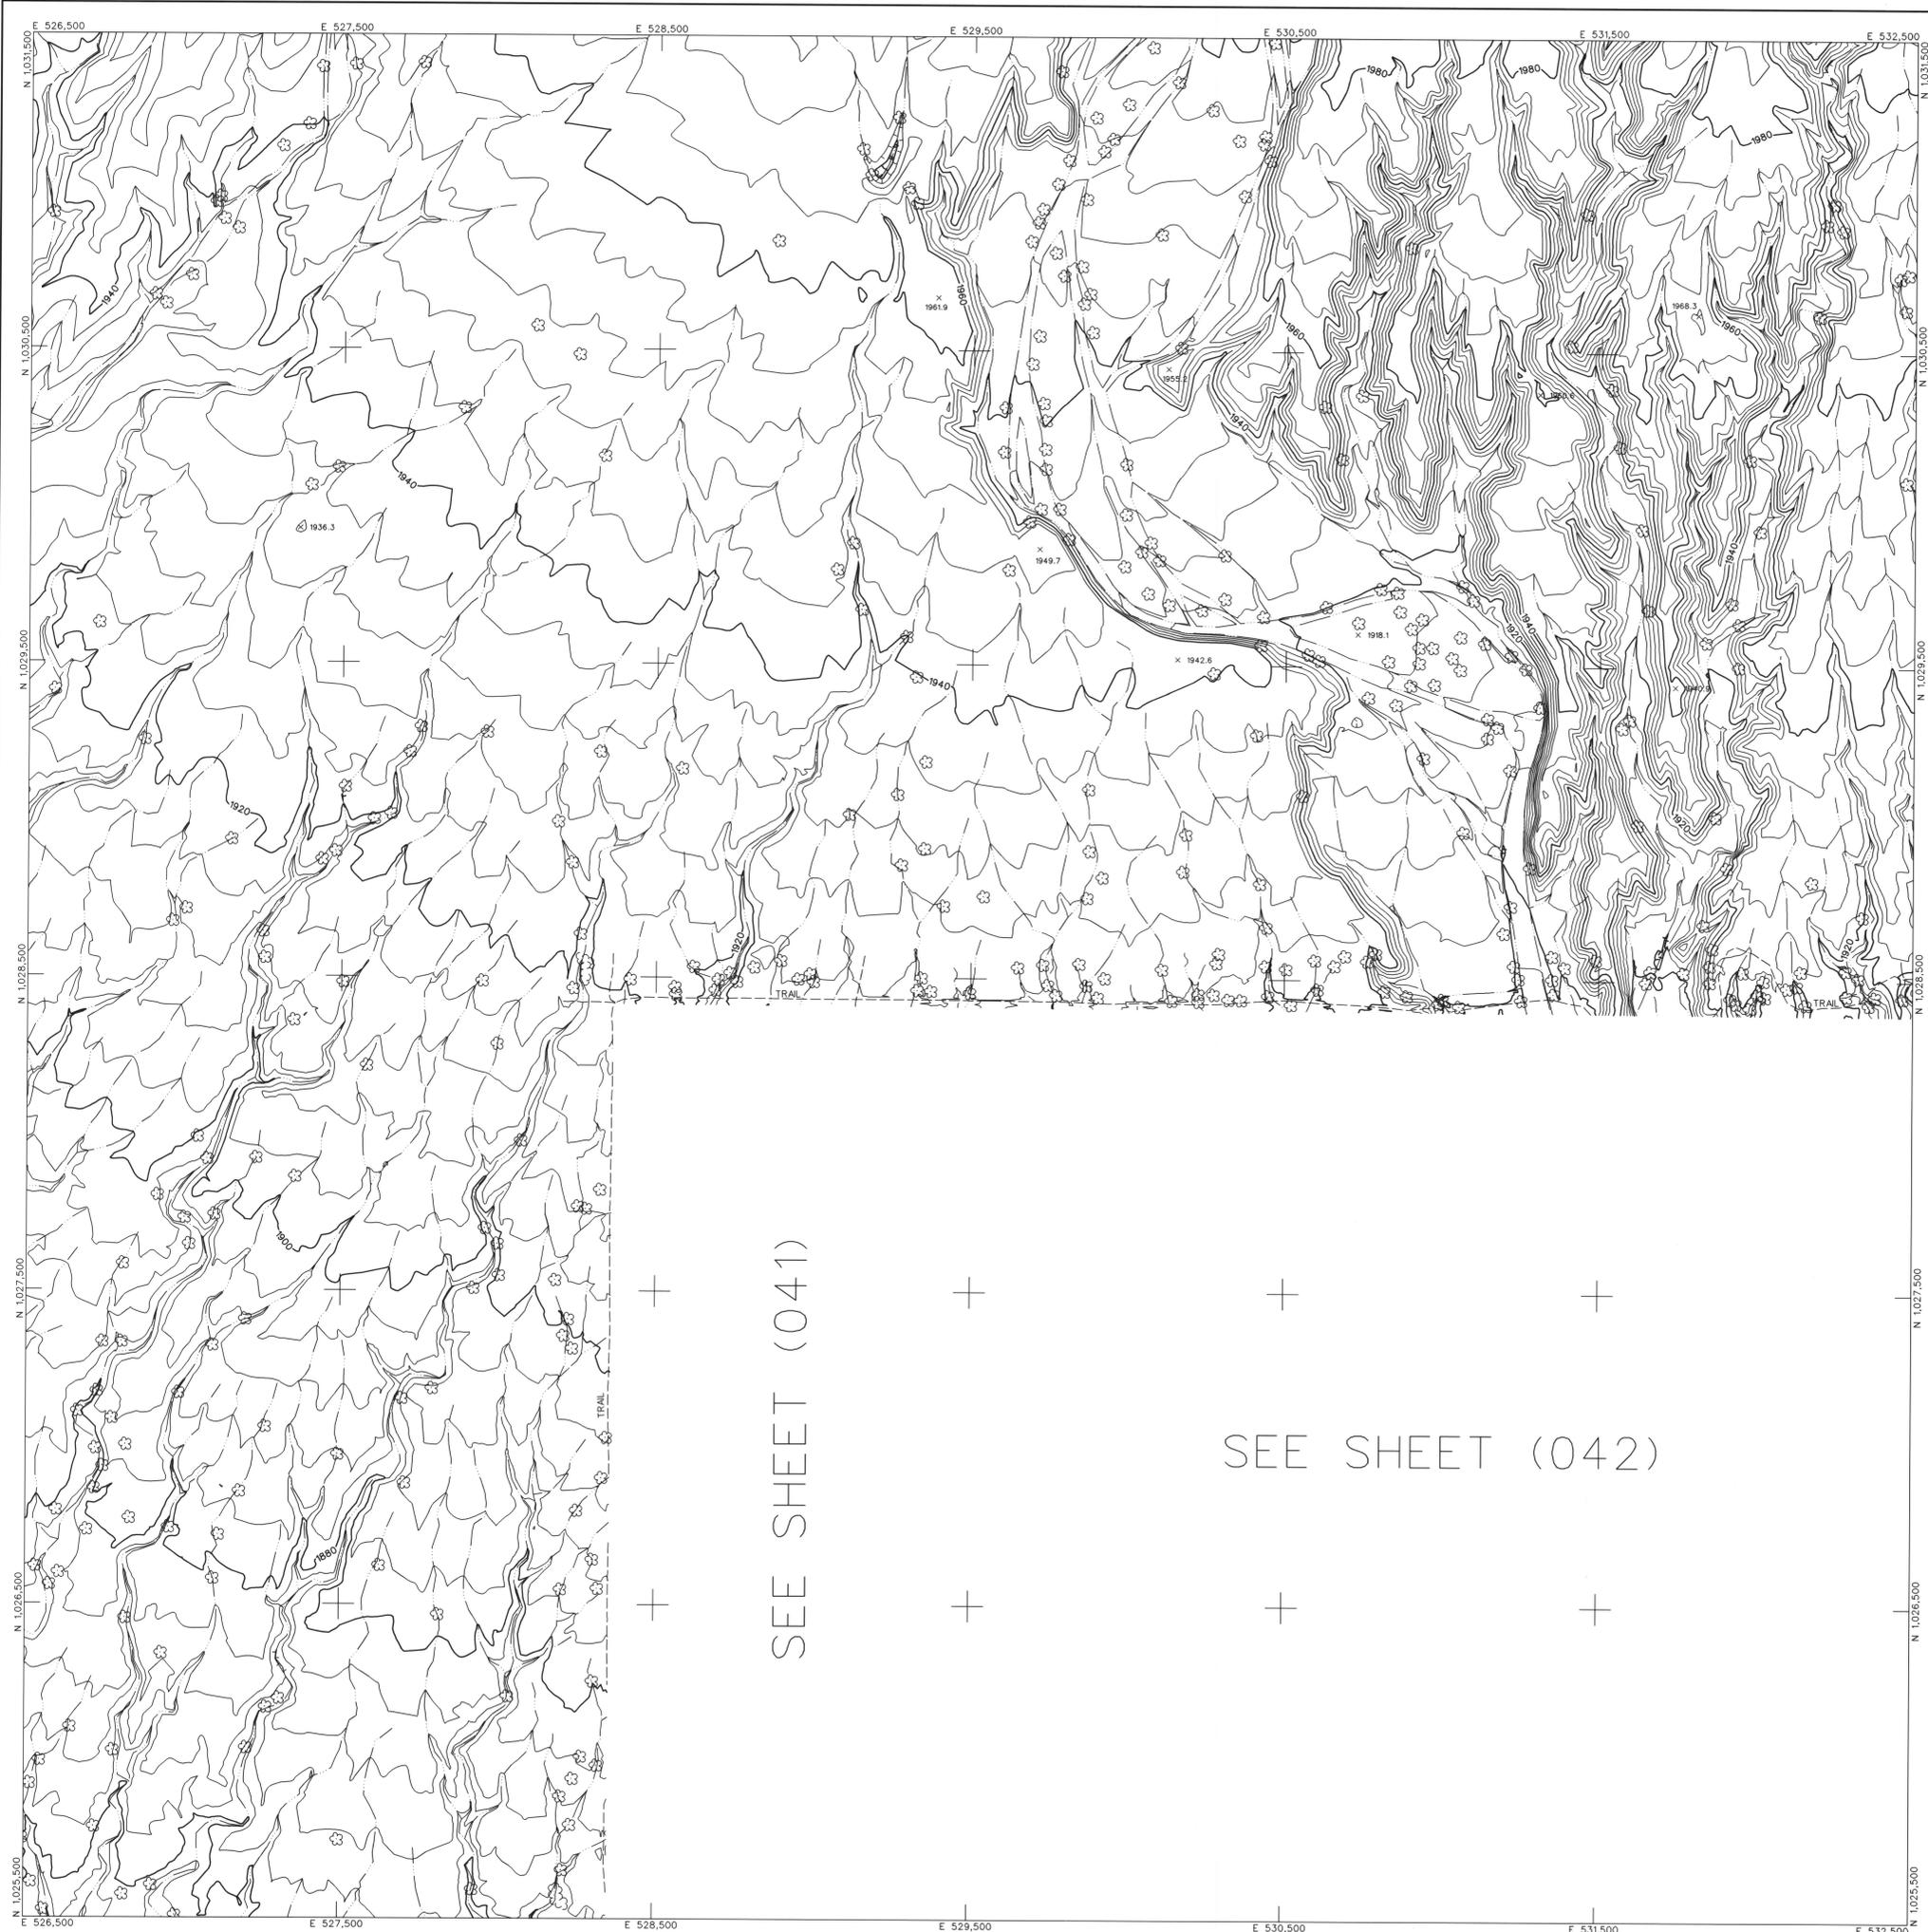



LEGEND

CONTROL POINT	8029
	1393.9
INDEX CONTOUR	2066
INTERMEDIATE CONTOUR	
INDEX CONTOUR DEPRESSION	2066
INTERMEDIATE CONTOUR DEPRESSION	
SPOT ELEVATION	x 2067.1
WATER EDGE LINE	W/L 45.6
DRAIN / FLOW LINE	
HEADWALL	
CANAL TOP	
CONCRETE DITCH	
LIGHT POLE UNDEFINED	*
POLE	o
POWER POLE UNDEFINED	+
VISIBLE PIPELINE	PIPE
TRANSMISSION TOWER	
GUARDRAIL	
UNDEFINED RETAINING WALL	
RETAINING WALL W/ WALL	
UNDEFINED WALL	
UNDEFINED FENCE	
TREELINE	
TREE	
ROADS	
ASPHALT	ASPH
CONCRETE	CONC
DIRT	DIRT
TRAIL	TRAIL
ASPHALT PARKING	
CONCRETE LIMIT LINE	
BRIDGE	
BUILDING	
STORAGE TANK	TANK
STEEL STRUCTURE	
BILLBOARD	
COMMERCIAL SIGN	

NOTES:

VERTICAL DATUM: NAVD 88
 HORIZONTAL DATUM: NAD 83 (1992.0 EPOCH)
 COORDINATE SYSTEM: ARIZONA COORDINATE
 SYSTEM: 1983, CENTRAL ZONE
 UNIT OF MEASUREMENT: INTERNATIONAL FEET

DATE OF PHOTOGRAPHY: APRIL 23, 2002
 SCALE OF PHOTOGRAPHY: 1"=1200'

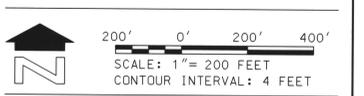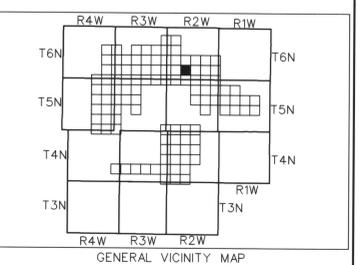

200-017	200-018	200-019
200-029	200-030	200-031
200-042	200-043	200-044

SHEET INDEX MAP
 200 PREFIX REPRESENTS 1"=200' SCALE MAP SHEET

2	See Revision Note	JAS	08/06/03
NO.	REVISION	BY	DATE

**FLOOD CONTROL DISTRICT
 OF MARICOPA COUNTY**

WITTMANN ADMP
 4' CONTOURS


	STEWART GEO TECHNOLOGIES	
	<small>1700 W. Camelback Road, Suite 100, Phoenix, AZ 85015 Phone: 602.994.9721 Fax: 602.994.9722 Email: jason@stewartgeo.com</small>	
	BY	DATE
	DESIGN	-
	PLANS CHK.	-
PLANS CHK.	-	

SHEET 200-030 of 200-10

The following map represents a survey made by me or under my direction in the County of Maricopa, State of Arizona. I, Jaime A. Satalich, a State of Arizona Registered Land Surveyor (No. 35326, expires 9/30/2003), with my signature and seal affixed below, hereby certify to the Flood Control District of Maricopa County, Arizona, that the information shown herein complies with the American Society of Photogrammetry and Remote Sensing standards for four-foot contour interval mapping.

"Certification" when used in the context of this document only constitutes an expression of professional opinion regarding those facts or findings which are the subject of the certification, and does not constitute a warranty or guarantee, either expressed or implied.

REVISION NOTE: Twelve maps (269, 270, 271, 301, 302, 303, 333, 334, 335, 362, 363, and 364) were delivered to the Flood Control District of Maricopa County (FCDMC) on March 27, 2003. Prior to this delivery on March 27, 2003, the aforementioned twelve maps were thoroughly reviewed and subsequently accepted as a final deliverable by FCDMC. On June 26, 2003, FCDMC desired that changes be made to the aforementioned twelve maps with regards to the cover sheet, standard sheet layout, marginal information, and some cartographic elements. This revision reflects those changes requested by FCDMC on June 26, 2003 to the aforementioned twelve maps. All topographic and planimetric information on the aforementioned twelve maps remains unchanged between the delivery on March 27, 2003 and this revision.


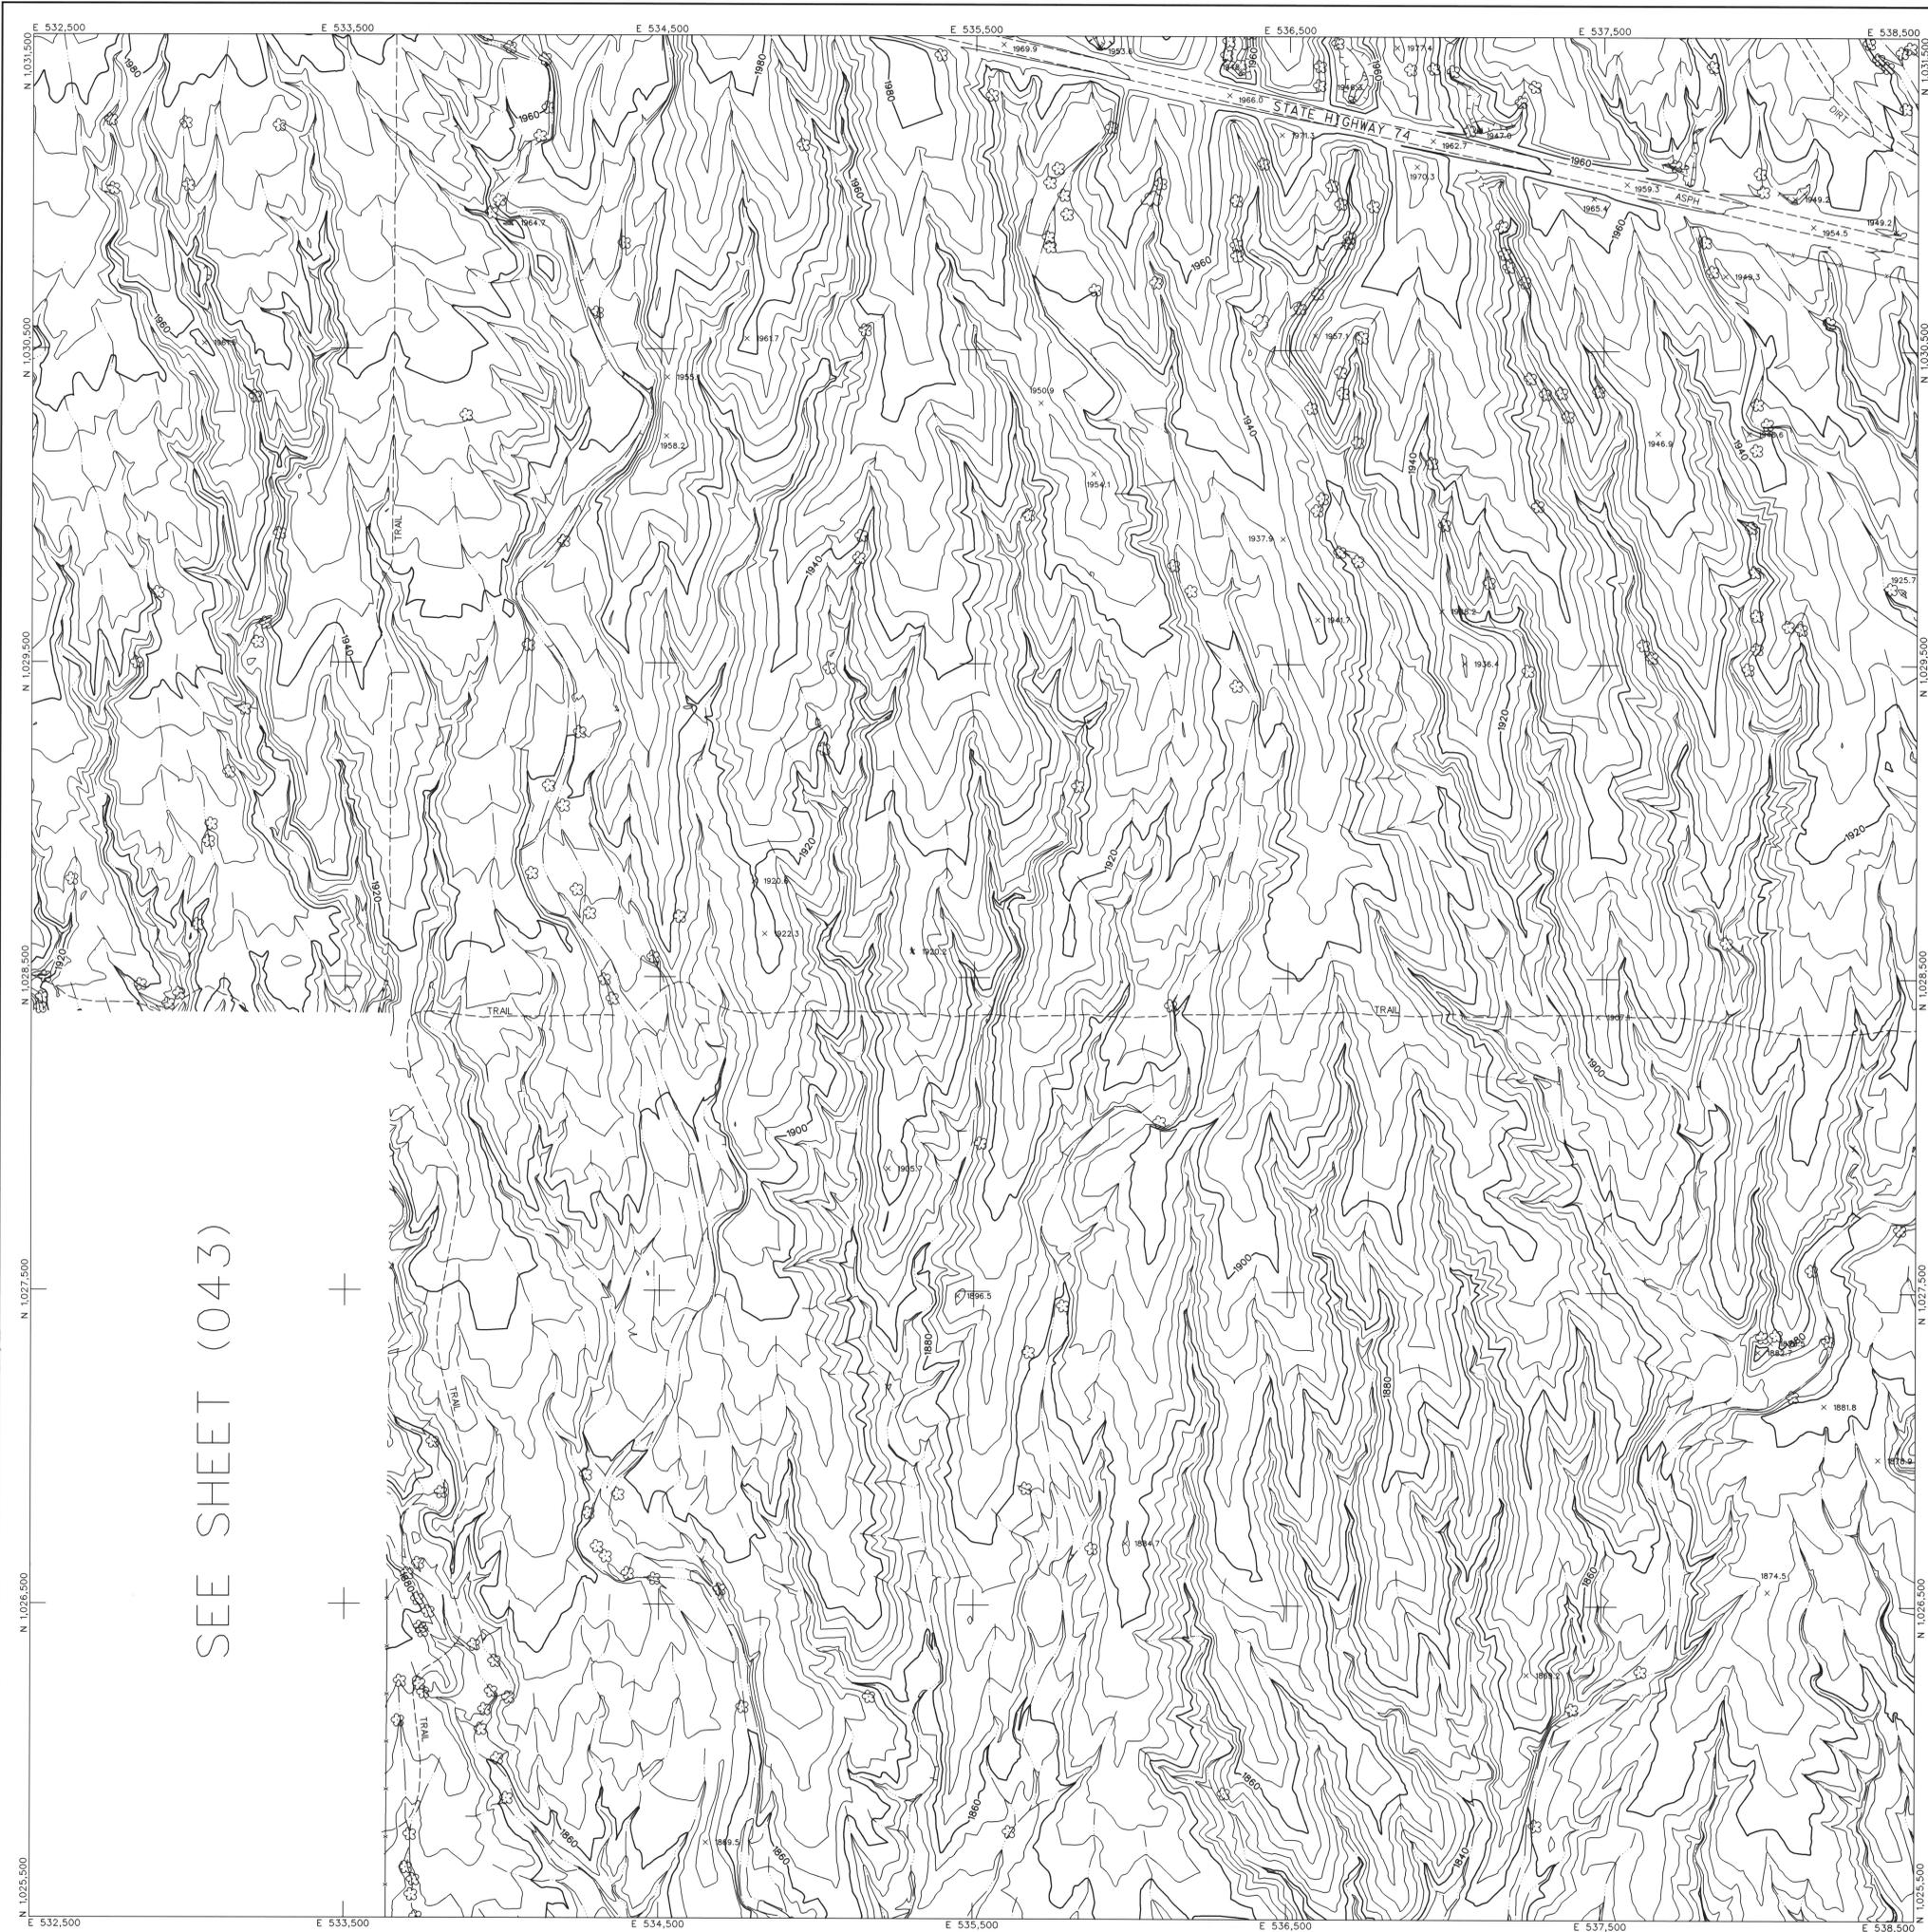


LEGEND

CONTROL POINT	8029
	1393.9
INDEX CONTOUR	2066
INTERMEDIATE CONTOUR	
INDEX CONTOUR DEPRESSION	2066
INTERMEDIATE CONTOUR DEPRESSION	
SPOT ELEVATION	x 2067.1
WATER EDGE LINE	W/L 45.6
DRAIN / FLOW LINE	
HEADWALL	
CANAL TOP	
CONCRETE DITCH	
LIGHT POLE UNDEFINED	*
POLE	o
POWER POLE UNDEFINED	+
VISIBLE PIPELINE	PIPE
TRANSMISSION TOWER	
GUARDRAIL	
UNDEFINED RETAINING WALL	
RETAINING WALL W/ WALL	
UNDEFINED WALL	
UNDEFINED FENCE	
TREELINE	
TREE	
ROADS	
ASPHALT	ASPH
CONCRETE	CONC
DIRT	DIRT
TRAIL	TRAIL
ASPHALT PARKING	
CONCRETE LIMIT LINE	
BRIDGE	
BUILDING	
STORAGE TANK	
STEEL STRUCTURE	
BILLBOARD	
COMMERCIAL SIGN	

NOTES:

VERTICAL DATUM: NAVD 88
 HORIZONTAL DATUM: NAD 83 (1992.0 EPOCH)
 COORDINATE SYSTEM: ARIZONA COORDINATE SYSTEM, 1983, CENTRAL ZONE
 UNIT OF MEASUREMENT: INTERNATIONAL FEET
 DATE OF PHOTOGRAPHY: APRIL 23, 2002
 SCALE OF PHOTOGRAPHY: 1"=1200'

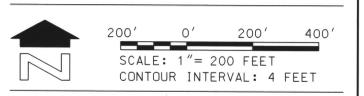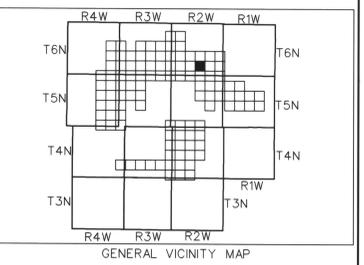

200-018	200-019	200-020
200-030	200-031	200-032
200-043	200-044	200-045

SHEET INDEX MAP
 200 PREFIX REPRESENTS 1"=200' SCALE MAP SHEET

NO.	REVISION	DATE
1	See Revision Note	JAS 08/08/03

**FLOOD CONTROL DISTRICT
 OF MARICOPA COUNTY**

WITTMANN ADMP
 4' CONTOURS


STEWART GEO TECHNOLOGIES	
1700 W. Camelback Rd., Suite 200, Phoenix, AZ 85015-4201 TEL: (602) 998-4444 FAX: (602) 998-4441 NET Project No. 02-820	
BY	DATE
DESIGN	---
DESIGN CHK.	---
PLANS	---
PLANS CHK.	---

SHEET 200-031 of 200-10

The following map represents a survey made by me or under my direction in the County of Maricopa, State of Arizona. I, Jaime A. Satalich, a State of Arizona Registered Land Surveyor (No. 35326, expires 9/30/2003), with my signature and seal affixed below, hereby certify to the Flood Control District of Maricopa County, Arizona, that the information shown hereon complies with the American Society of Photogrammetry and Remote Sensing standards for four-foot contour interval mapping.

"Certification" when used in the context of this document only constitutes an expression of professional opinion regarding those facts or findings which are the subject of the certification, and does not constitute a warranty or guarantee, either expressed or implied.

REVISION NOTE: Twelve maps (269, 270, 271, 301, 302, 303, 333, 334, 335, 362, 363, and 364) were delivered to the Flood Control District of Maricopa County (FCDMC) on March 27, 2003. Prior to this delivery on March 27, 2003, the aforementioned twelve maps were thoroughly reviewed and subsequently accepted as a final deliverable by FCDM. On June 26, 2003, FCDM desired that changes be made to the aforementioned twelve maps with regards to the cover sheet, standard sheet layout, marginal information, and some cartographic elements. This revision reflects those changes requested by FCDM on June 26, 2003 to the aforementioned twelve maps. All topographic and planimetric information on the aforementioned twelve maps remains unchanged between the delivery on March 27, 2003 and this revision.



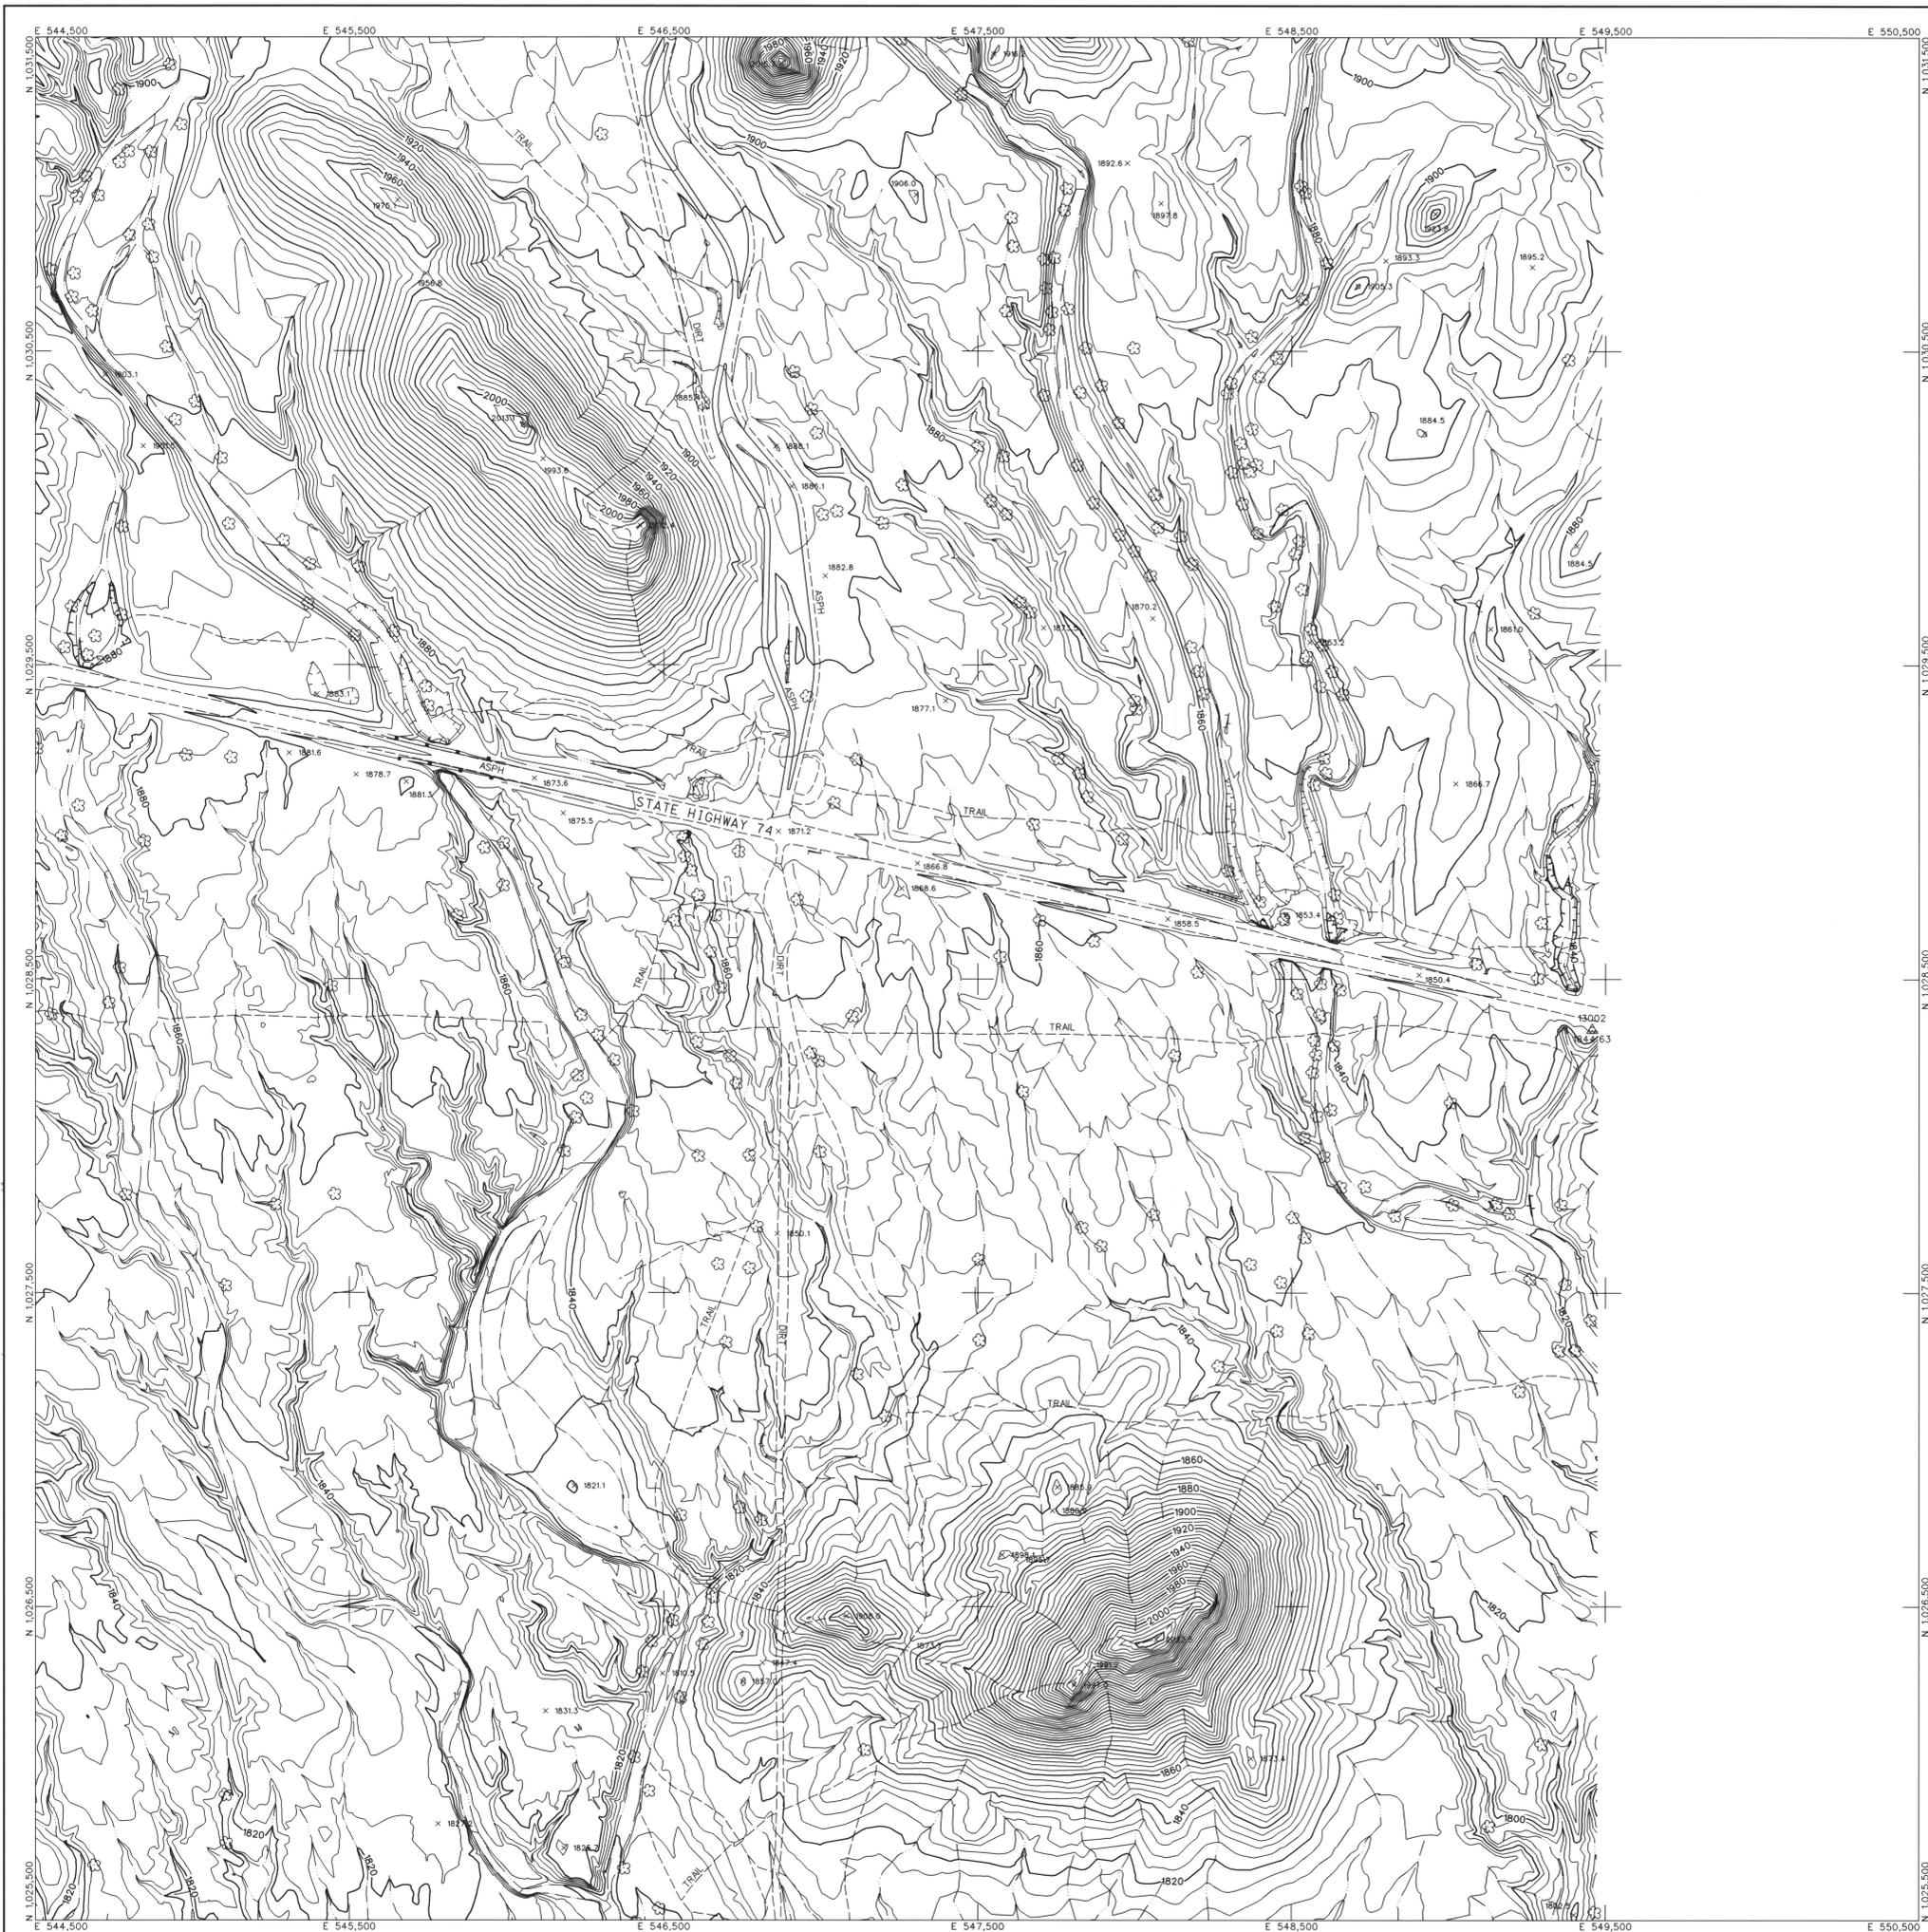


LEGEND

CONTROL POINT		8029
INDEX CONTOUR		1393.9
INTERMEDIATE CONTOUR		2066
INDEX CONTOUR DEPRESSION		2066
INTERMEDIATE CONTOUR DEPRESSION		2066
SPOT ELEVATION		x 2067.1
WATER EDGE LINE		W/L 45.6
DRAIN / FLOW LINE		
HEADWALL		
CANAL TOP		
CONCRETE DITCH		
LIGHT POLE UNDEFINED		*
POLE		
POWER POLE UNDEFINED		◆
VISIBLE PIPELINE		PIPE
TRANSMISSION TOWER		
GUARDRAIL		
UNDEFINED RETAINING WALL		
RETAINING WALL W/ WALL		
UNDEFINED WALL		
UNDEFINED FENCE		
TREELINE		
TREE		
ROADS		
ASPHALT		ASPH
CONCRETE		CONC
DIRT		DIRT
TRAIL		TRAIL
ASPHALT PARKING		
CONCRETE LIMIT LINE		
BRIDGE		
BUILDING		
STORAGE TANK		
STEEL STRUCTURE		
BILLBOARD		
COMMERCIAL SIGN		

NOTES:

VERTICAL DATUM: NAVD 88
 HORIZONTAL DATUM: NAD 83 (1992.0 EPOCH)
 COORDINATE SYSTEM: ARIZONA COORDINATE SYSTEM, 1983, CENTRAL ZONE
 UNIT OF MEASUREMENT: INTERNATIONAL FEET
 DATE OF PHOTOGRAPHY: APRIL 23, 2002
 SCALE OF PHOTOGRAPHY: 1"=1200'

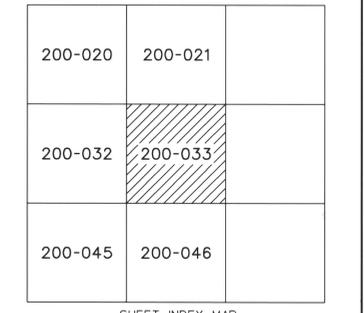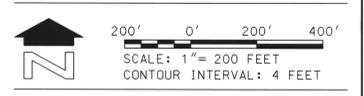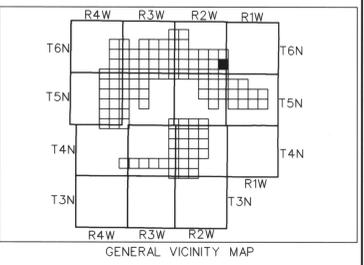

NO.	REVISION	BY	DATE
2	See Revision Note	JAS	08/08/03

**FLOOD CONTROL DISTRICT
 OF MARICOPA COUNTY**


WITTMANN ADMP
 4' CONTOURS

STEWART GEO TECHNOLOGIES		BY	DATE
DESIGN	JAS		
DESIGN CHK.			
PLANS			
PLANS CHK.			

The following map represents a survey made by me or under my direction in the County of Maricopa, State of Arizona. I, Jaime A. Satalich, a State of Arizona Registered Land Surveyor (No. 35326, expires 9/30/2003), with my signature and seal affixed below, hereby certify to the Flood Control District of Maricopa County, Arizona, that the information shown hereon complies with the American Society of Photogrammetry and Remote Sensing standards for four-foot contour interval mapping.

"Certification" when used in the context of this document only constitutes an expression of professional opinion regarding those facts or findings which are the subject of the certification, and does not constitute a warranty or guarantee, either expressed or implied.



REVISION NOTE: Twelve maps (269, 270, 271, 301, 302, 303, 333, 334, 335, 362, 363, and 364) were delivered to the Flood Control District of Maricopa County (FCDMC) on March 27, 2003. Prior to this delivery on March 27, 2003, the aforementioned twelve maps were thoroughly reviewed and subsequently accepted as a final deliverable by FCDMC. On June 26, 2003, FCDMC desired that changes be made to the aforementioned twelve maps with regards to the cover sheet, standard sheet layout, marginal information, and some cartographic elements. This revision reflects those changes requested by FCDMC on June 26, 2003 to the aforementioned twelve maps. All topographic and planimetric information on the aforementioned twelve maps remains unchanged between the delivery on March 27, 2003 and this revision.

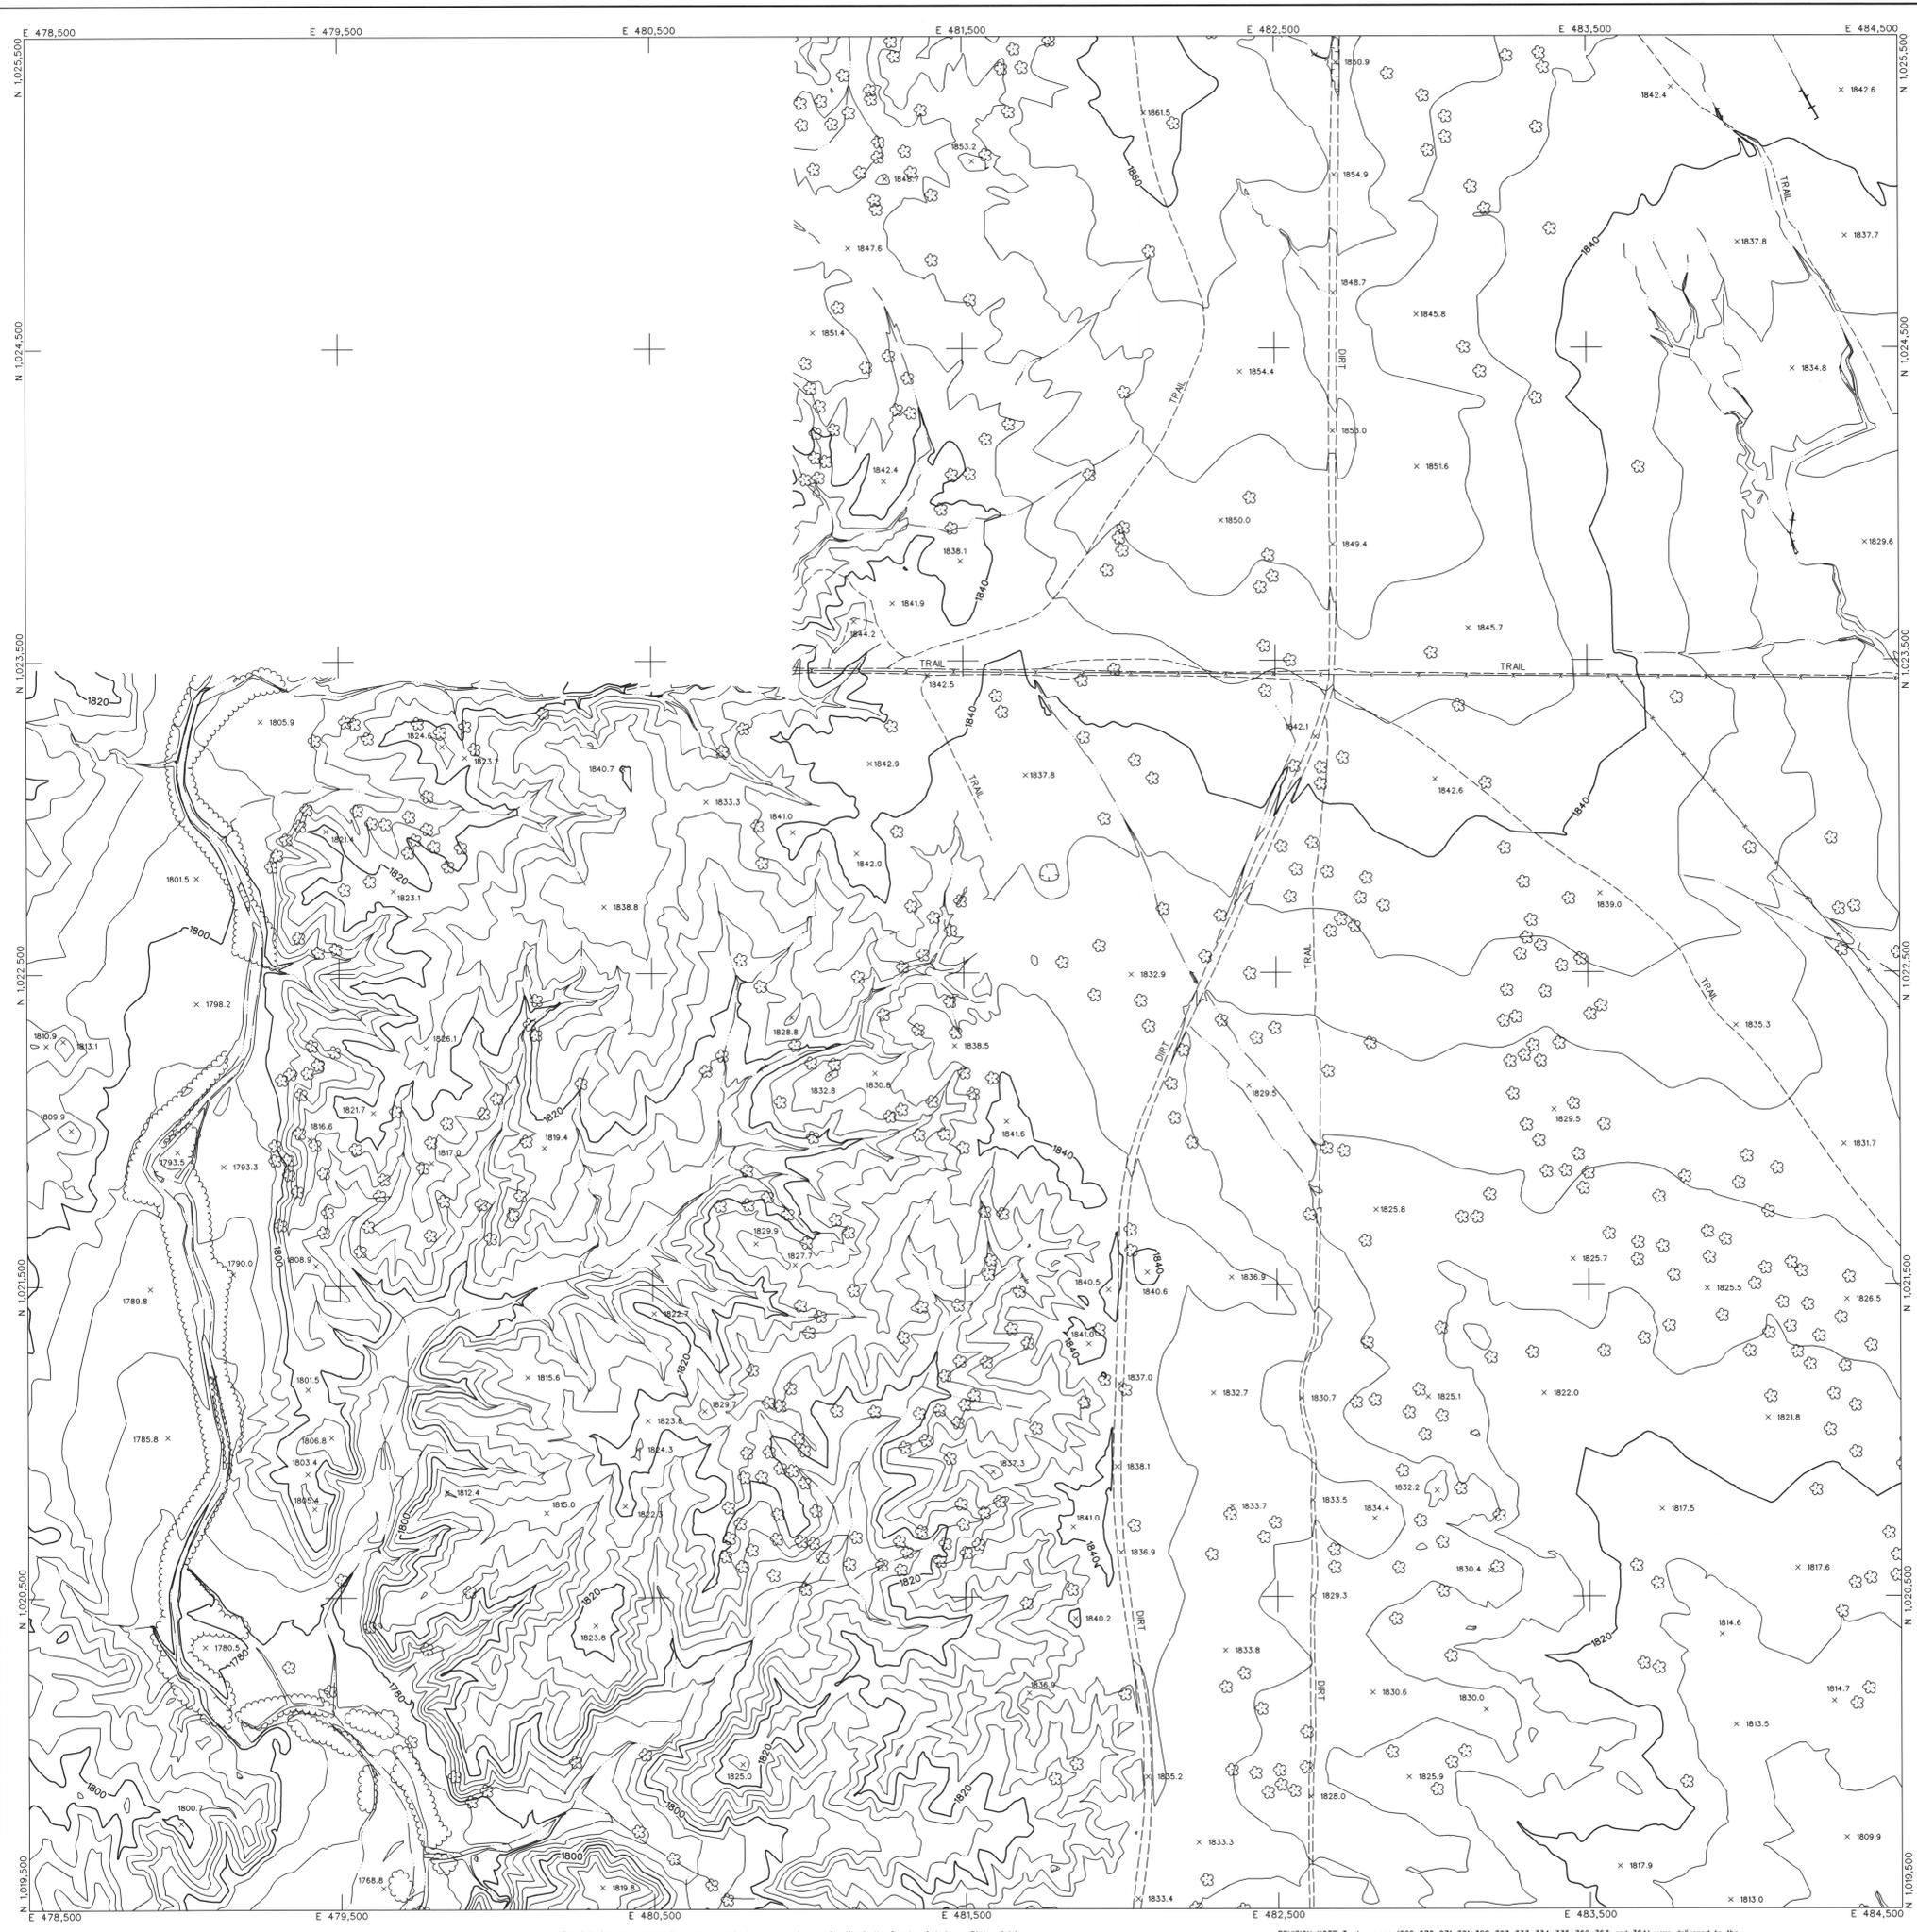

LEGEND

CONTROL POINT	▲	8029
	△	1393.9
INDEX CONTOUR	—	2066
INTERMEDIATE CONTOUR	—	2066
INDEX CONTOUR DEPRESSION	—	2066
INTERMEDIATE CONTOUR DEPRESSION	—	2066
SPOT ELEVATION	x	2067.1
WATER EDGE LINE	W/L	45.6
DRAIN / FLOW LINE	—	
HEADWALL	—	
CANAL TOP	—	
CONCRETE DITCH	—	
LIGHT POLE UNDEFINED	*	
POLE	○	POWER POLE UNDEFINED
VISIBLE PIPELINE	—	PIPE
TRANSMISSION TOWER	—	
GUARDRAIL	—	
UNDEFINED RETAINING WALL	—	
RETAINING WALL W/ WALL	—	
UNDEFINED WALL	—	
UNDEFINED FENCE	—	
TREELINE	—	
TREE	—	
ASPHALT	—	ASPH
CONCRETE	—	CONC
DIRT	—	DIRT
TRAIL	—	TRAIL
ASPHALT PARKING	—	
CONCRETE LIMIT LINE	—	
BRIDGE	—	
BUILDING	—	
STORAGE TANK	—	
STEEL STRUCTURE	—	
BILLBOARD	—	
COMMERCIAL SIGN	—	

NOTES:
 VERTICAL DATUM: NAVD 88
 HORIZONTAL DATUM: NAD 83 (1992.0 EPOCH)
 COORDINATE SYSTEM: ARIZONA COORDINATE SYSTEM, 1983, CENTRAL ZONE
 UNIT OF MEASUREMENT: INTERNATIONAL FEET
 DATE OF PHOTOGRAPHY: APRIL 23, 2002
 SCALE OF PHOTOGRAPHY: 1"=1200'

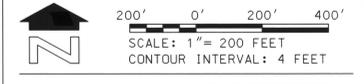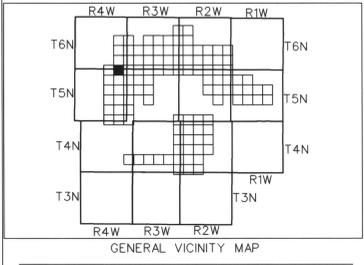

	200-022	200-023
200-034	200-035	200-036
200-047	200-048	200-049

SHEET INDEX MAP
 200 PREFIX REPRESENTS 1"-200' SCALE MAP SHEET

NO.	REVISION	BY	DATE
1	See Revision Note	JAS	08/06/03

**FLOOD CONTROL DISTRICT
 OF MARICOPA COUNTY**

WITTMANN ADMP
 4' CONTOURS


STEWART GEO TECHNOLOGIES			
<small>1735 Arroyo Avenue Phoenix, Arizona 85015 TEL: (480) 440-7400 FAX: (480) 440-7401 WWW: www.stg-tech.com</small>			
DESIGN	—	—	—
DESIGN CHK	—	—	—
PLANS	—	—	—
PLANS CHK	—	—	—

SHEET 200-035 of 200-110

The following map represents a survey made by me or under my direction in the County of Maricopa, State of Arizona. I, Jaime A. Satalich, a State of Arizona Registered Land Surveyor (No. 35326, expires 9/30/2003), with my signature and seal affixed below, hereby certify to the Flood Control District of Maricopa County, Arizona, that the information shown hereon complies with the American Society of Photogrammetry and Remote Sensing standards for four-foot contour interval mapping.

"Certification" when used in the context of this document only constitutes an expression of professional opinion regarding those facts or findings which are the subject of the certification, and does not constitute a warranty or guarantee, either expressed or implied.



REVISION NOTE: Twelve maps (269, 270, 271, 301, 302, 303, 333, 334, 335, 362, 363, and 364) were delivered to the Flood Control District of Maricopa County (FCDMC) on March 27, 2003. Prior to this delivery on March 27, 2003, the aforementioned twelve maps were thoroughly reviewed and subsequently accepted as a final deliverable by FCDMC. On June 26, 2003, FCDMC desired that changes be made to the aforementioned twelve maps with regards to the cover sheet, standard sheet layout, marginal information, and some cartographic elements. This revision reflects those changes requested by FCDMC on June 26, 2003 to the aforementioned twelve maps. All topographic and planimetric information on the aforementioned twelve maps remains unchanged between the delivery on March 27, 2003 and this revision.

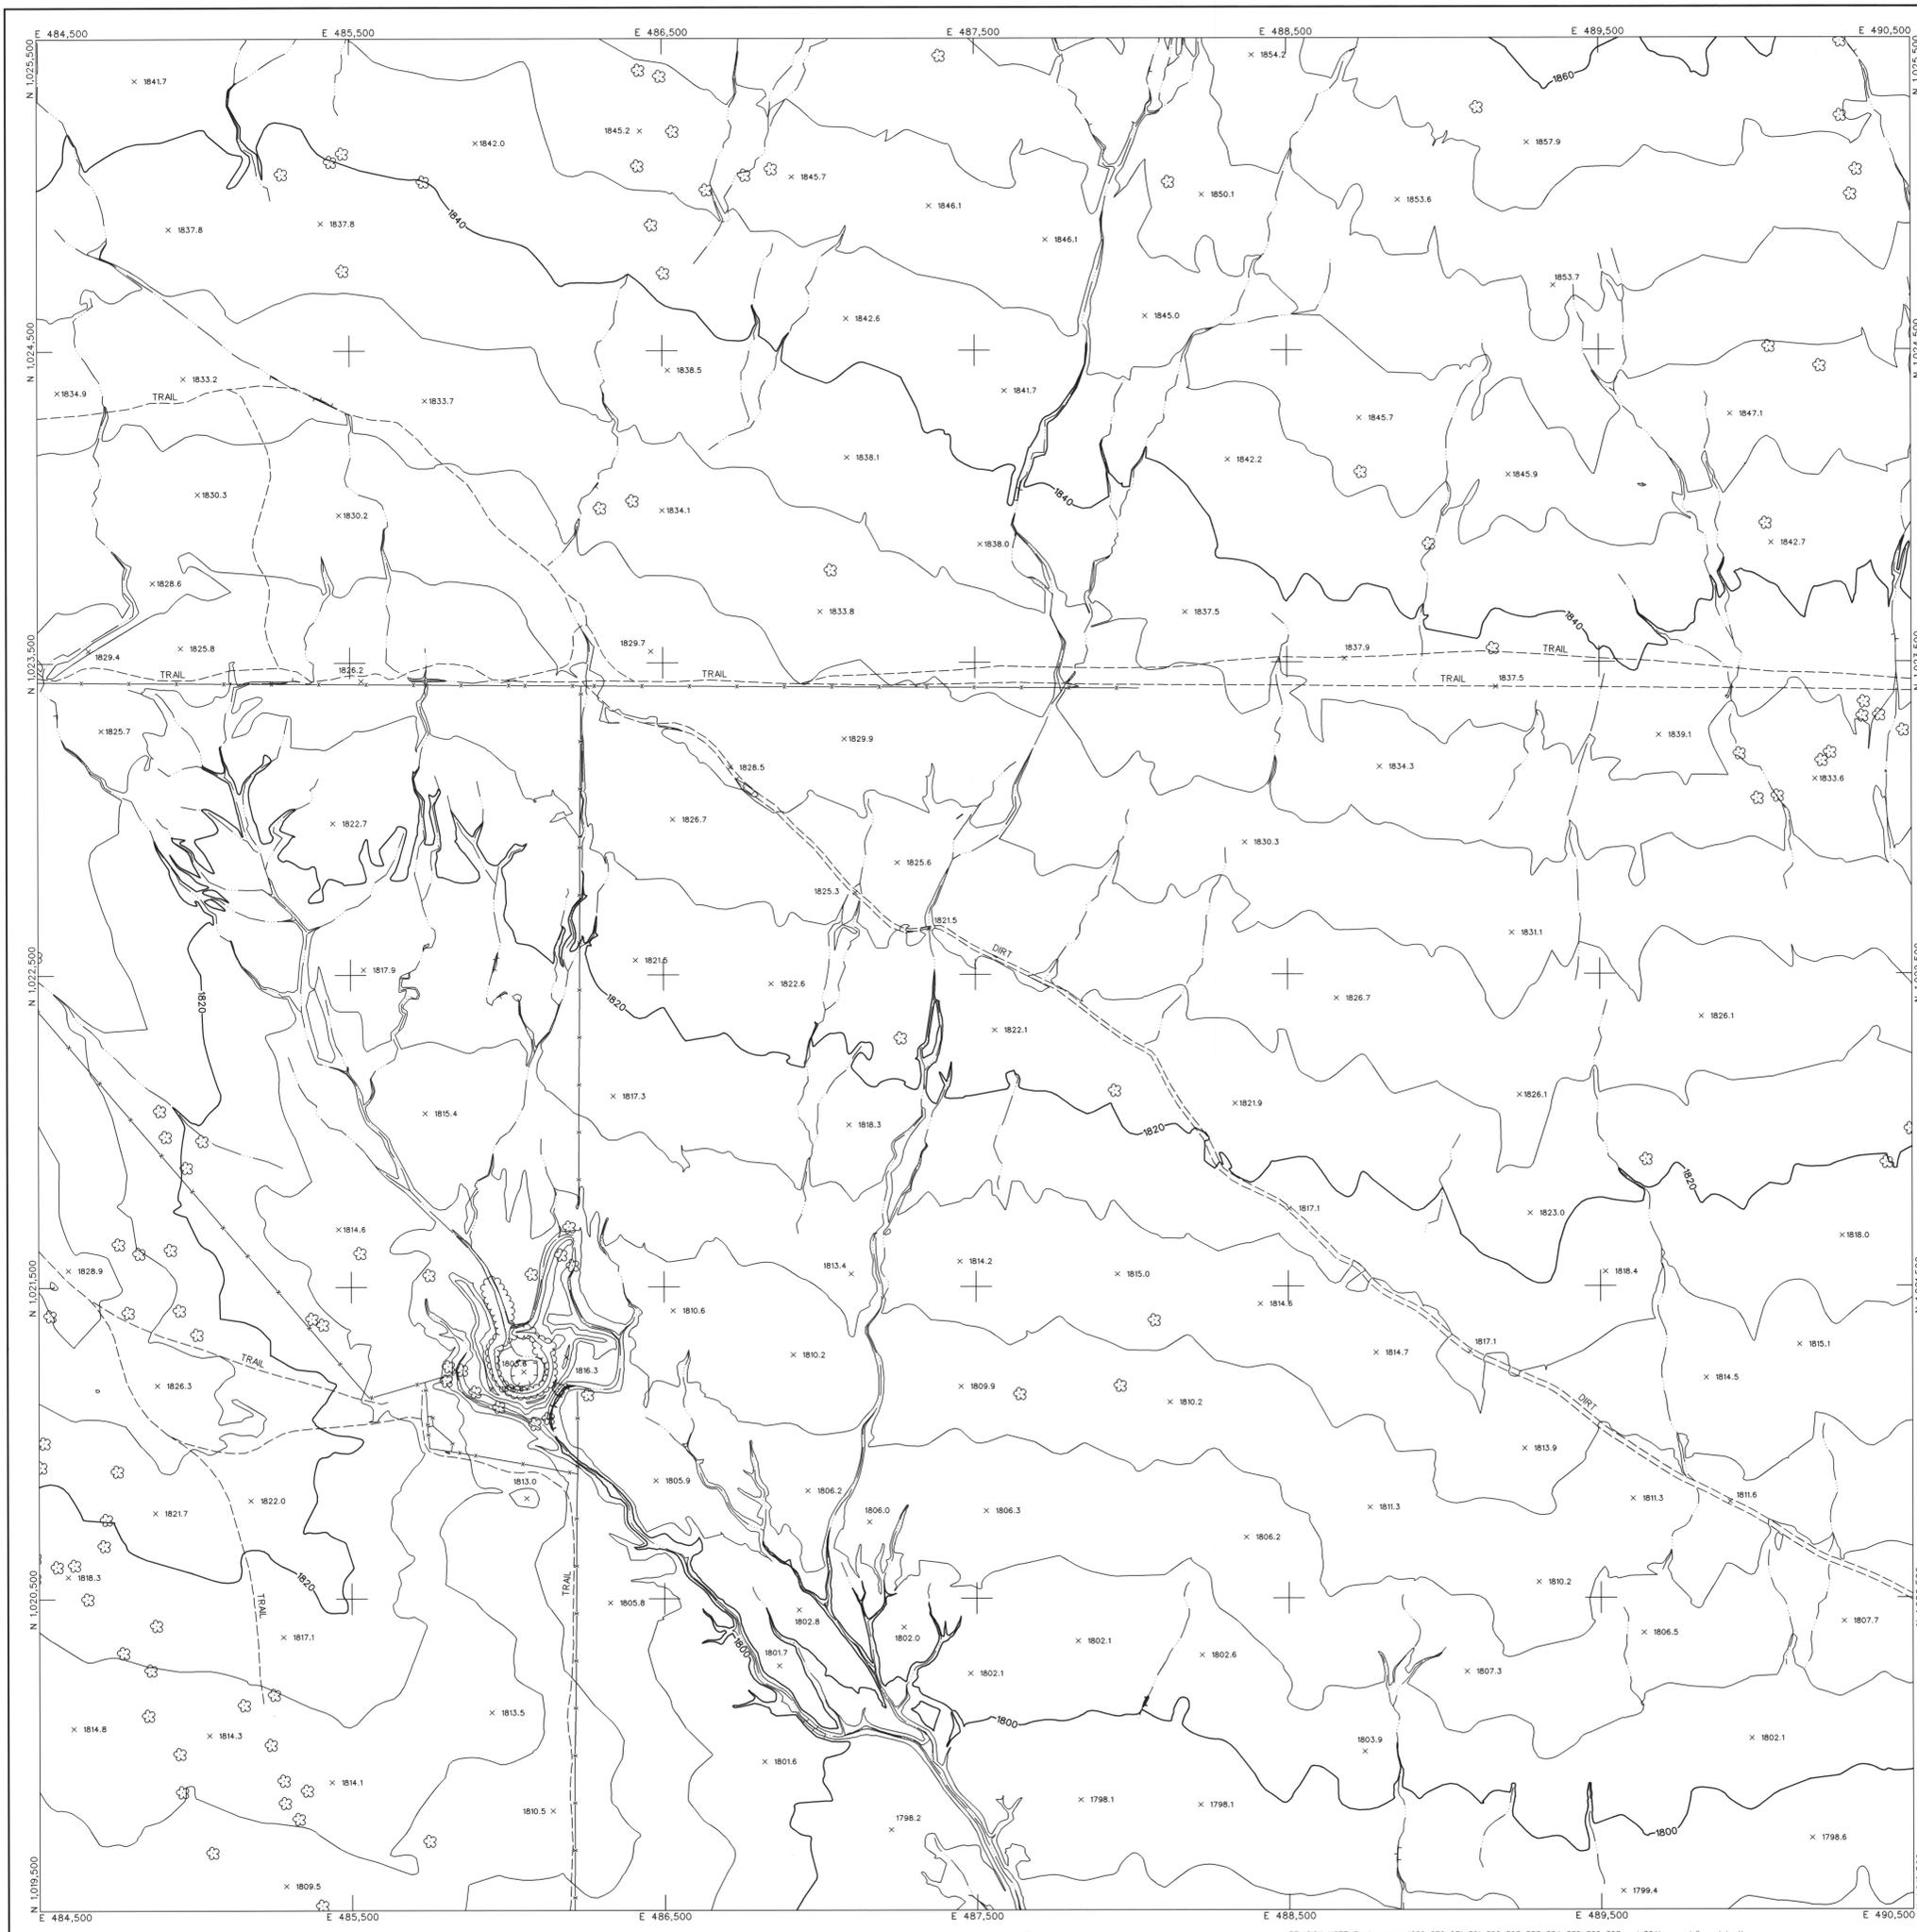

LEGEND

CONTROL POINT	▲	8029
INDEX CONTOUR	—	2066
INTERMEDIATE CONTOUR	—	—
INDEX CONTOUR DEPRESSION	—	2066
INTERMEDIATE CONTOUR DEPRESSION	—	—
SPOT ELEVATION	x	2067.1
WATER EDGE LINE	W/L	45.6
DRAIN / FLOW LINE	—	—
HEADWALL	—	—
CANAL TOP	—	—
CONCRETE DITCH	—	—
LIGHT POLE UNDEFINED	*	—
POLE	o	—
POWER POLE UNDEFINED	◆	—
VISIBLE PIPELINE	—	—
TRANSMISSION TOWER	—	—
GUARDRAIL	—	—
UNDEFINED RETAINING WALL	—	—
RETAINING WALL W/ WALL	—	—
UNDEFINED WALL	—	—
UNDEFINED FENCE	—	—
TREELINE	—	—
TREE	—	—
ASPHALT	—	—
CONCRETE	—	—
DIRT	—	—
TRAIL	—	—
ASPHALT PARKING	—	—
CONCRETE LIMIT LINE	—	—
BRIDGE	—	—
BUILDING	—	—
STORAGE TANK	—	—
STEEL STRUCTURE	—	—
BILLBOARD	—	—
COMMERCIAL SIGN	—	—

NOTES:
 VERTICAL DATUM: NAVD 88
 HORIZONTAL DATUM: NAD 83 (1992.0 EPOCH)
 COORDINATE SYSTEM: ARIZONA COORDINATE SYSTEM, 1983, CENTRAL ZONE
 UNIT OF MEASUREMENT: INTERNATIONAL FEET
 DATE OF PHOTOGRAPHY: APRIL 23, 2002
 SCALE OF PHOTOGRAPHY: 1"=1200'

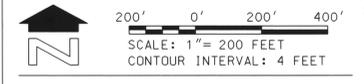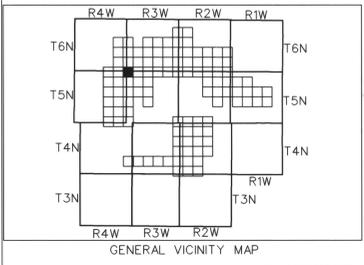

200-022	200-023	200-024
200-035	200-036	200-037
200-048	200-049	200-050

SHEET INDEX MAP
 200 PREFIX REPRESENTS 1"=200' SCALE MAP SHEET

NO.	REVISION	BY	DATE
1	See Revision Note	JAS	08/06/03

**FLOOD CONTROL DISTRICT
OF MARICOPA COUNTY**


WITTMANN ADMP
4' CONTOURS

STEWART GEO TECHNOLOGIES 1700 Arroyo Avenue Phoenix, Arizona 85015 TEL: (602) 944-4800 FAX: (602) 944-4801 WWW: STGTECH.COM			
DESIGN	—	—	—
DESIGN CHK.	—	—	—
PLANS	—	—	—
PLANS CHK.	—	—	—
SHEET 200-036 of 200-110			

The following map represents a survey made by me or under my direction in the County of Maricopa, State of Arizona. I, Jaime A. Satalich, a State of Arizona Registered Land Surveyor (No. 35326, expires 9/30/2003), with my signature and seal affixed below, hereby certify to the Flood Control District of Maricopa County, Arizona, that the information shown hereon complies with the American Society of Photogrammetry and Remote Sensing standards for four-foot contour interval mapping.

"Certification" when used in the context of this document only constitutes an expression of professional opinion regarding those facts or findings which are the subject of the certification, and does not constitute a warranty or guarantee, either expressed or implied.

REVISION NOTE: Twelve maps (269, 270, 271, 301, 302, 303, 333, 334, 335, 362, 363, and 364) were delivered to the Flood Control District of Maricopa County (FCDMC) on March 27, 2003. Prior to this delivery on March 27, 2003, the aforementioned twelve maps were thoroughly reviewed and subsequently accepted as a final deliverable by FCDMC. On June 26, 2003, FCDMC desired that changes be made to the aforementioned twelve maps with regard to the cover sheet, standard sheet layout, marginal information, and some cartographic elements. This revision reflects those changes requested by FCDMC on June 26, 2003 to the aforementioned twelve maps. All topographic and planimetric information on the aforementioned twelve maps remains unchanged between the delivery on March 27, 2003 and this revision.

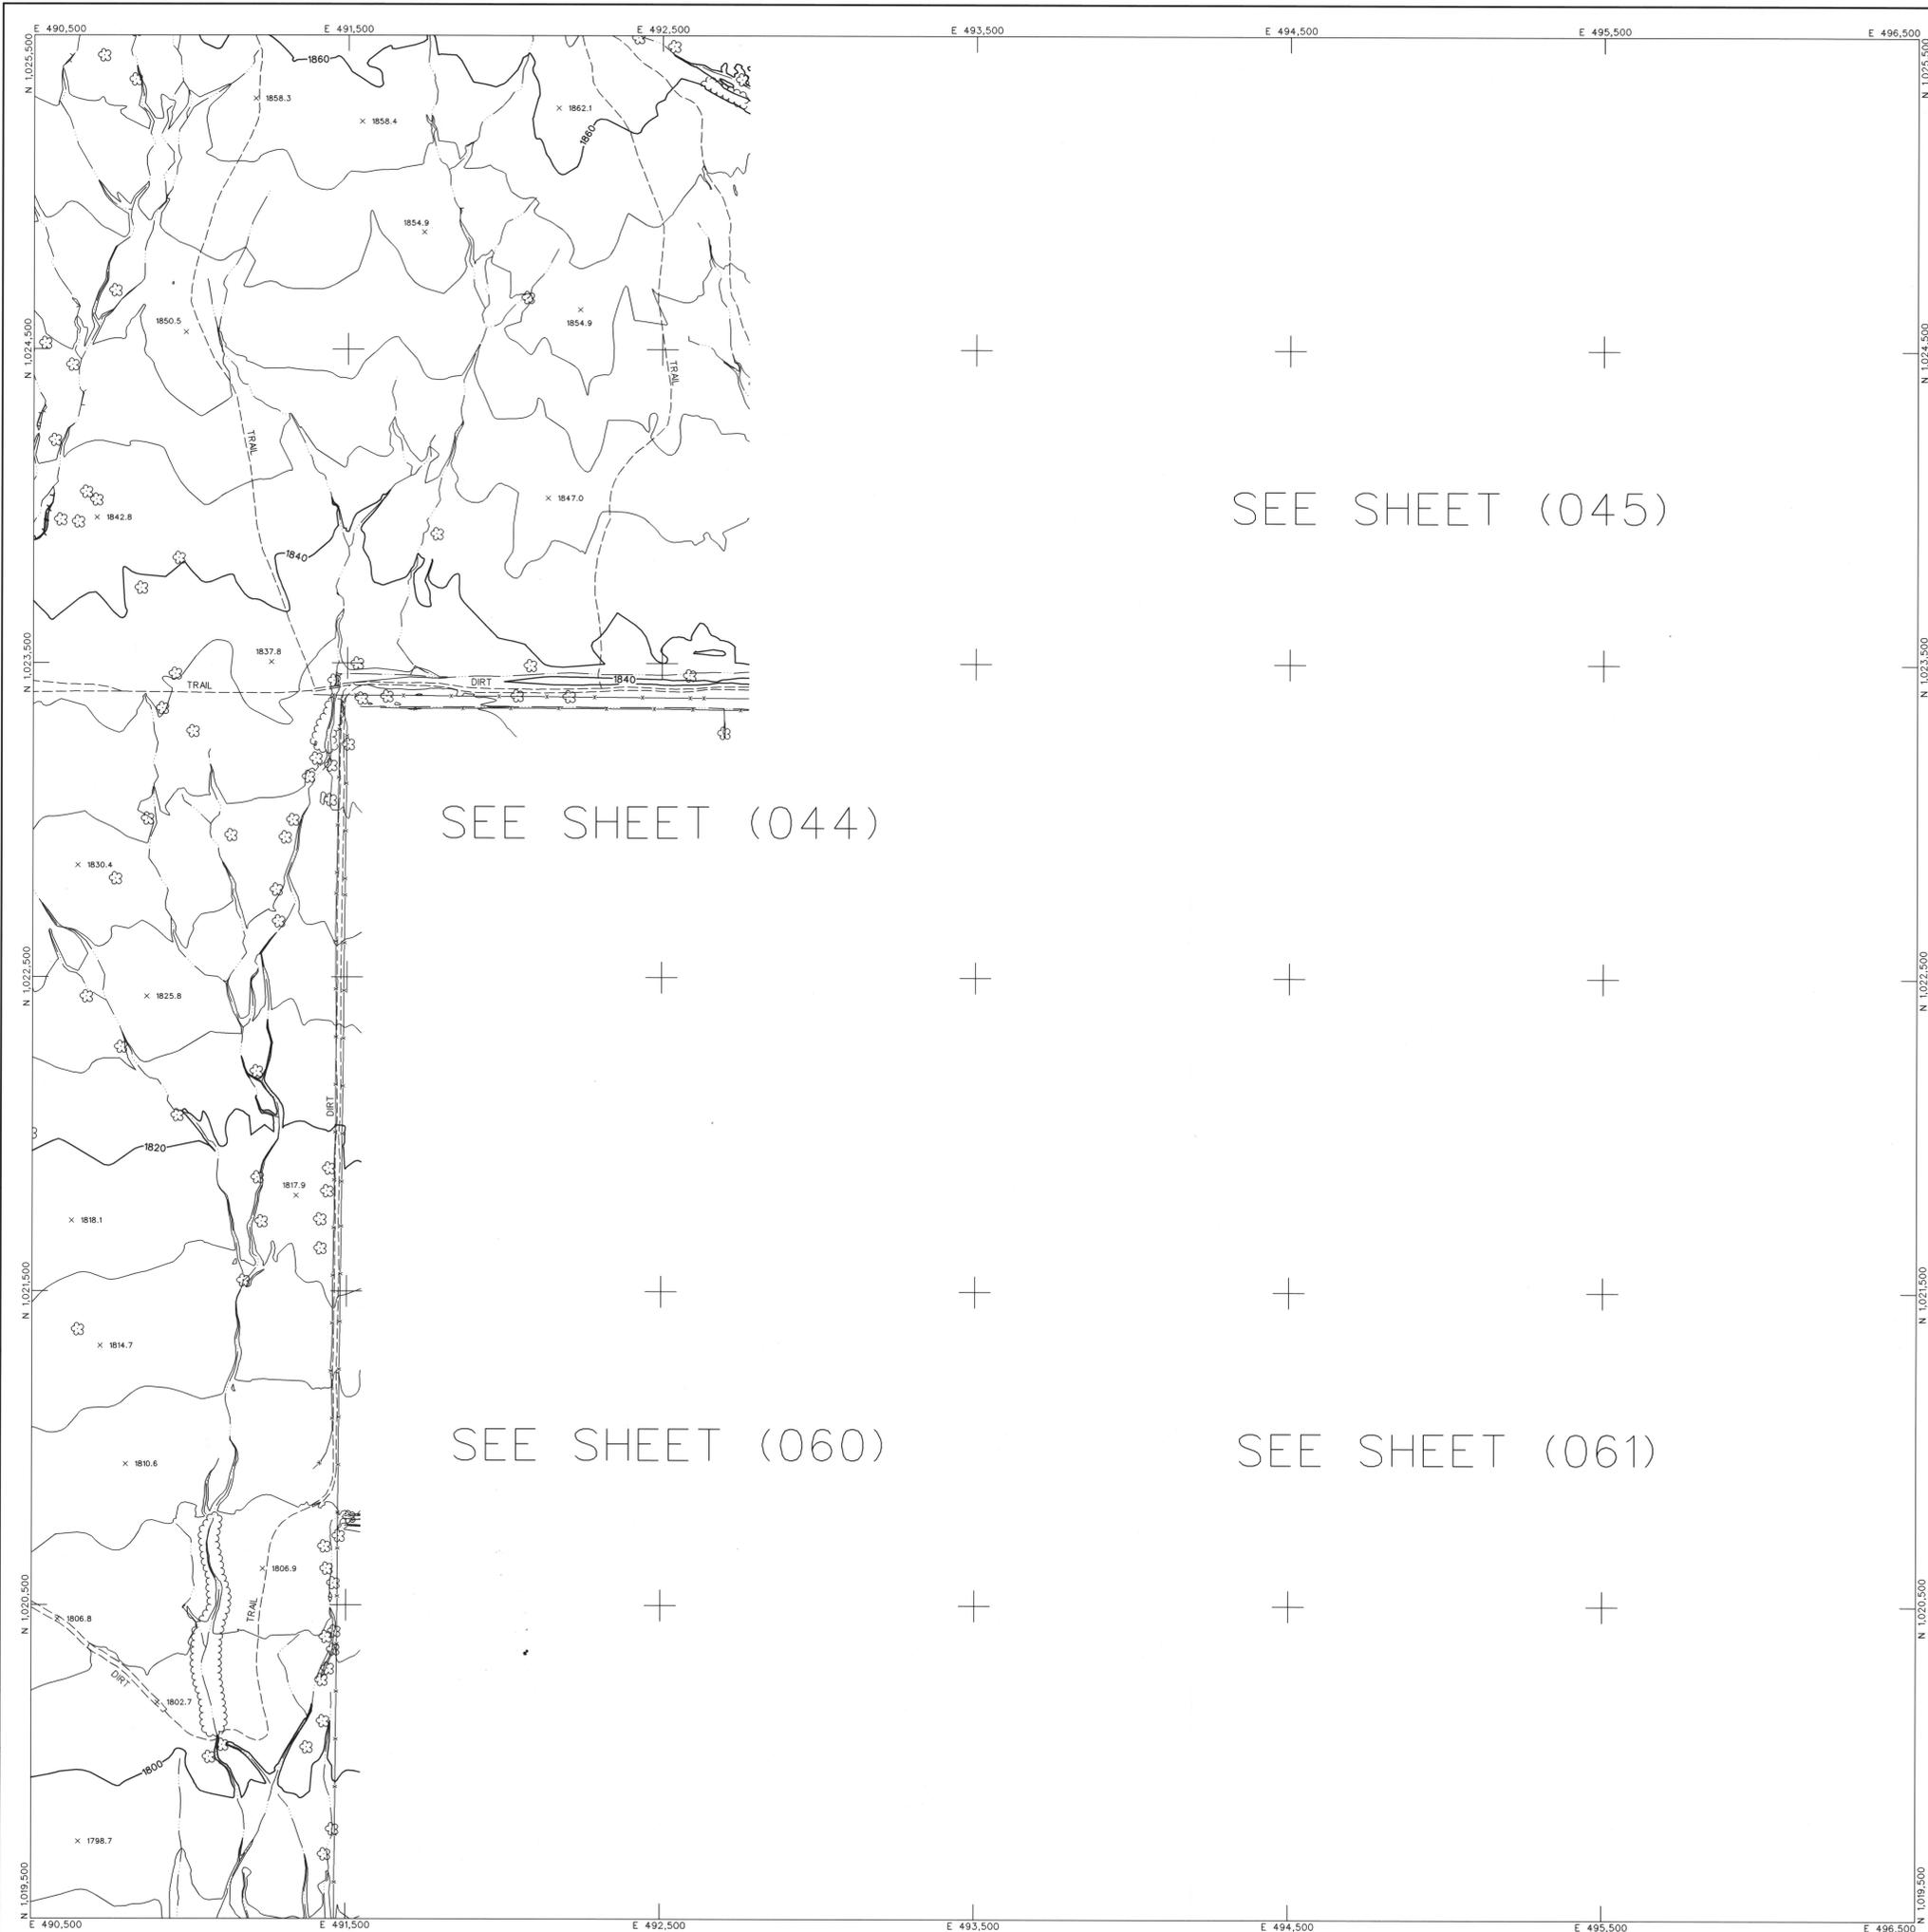

SEE SHEET (045)

SEE SHEET (044)



SEE SHEET (060)

SEE SHEET (061)

LEGEND

- CONTROL POINT 8029
1393.9
- INDEX CONTOUR 2066
- INTERMEDIATE CONTOUR 2066
- INDEX CONTOUR DEPRESSION 2066
- INTERMEDIATE CONTOUR DEPRESSION 2066
- SPOT ELEVATION x 2067.1
- WATER EDGE LINE W/L 45.6
- DRAIN / FLOW LINE
- HEADWALL
- CANAL TOP
- CONCRETE DITCH
- LIGHT POLE UNDEFINED *
- POLE POWER POLE UNDEFINED *
- VISIBLE PIPELINE PIPE
- TRANSMISSION TOWER GUARDRAIL
- UNDEFINED RETAINING WALL
- RETAINING WALL W/ WALL
- UNDEFINED WALL
- UNDEFINED FENCE
- TREELINE
- TREE
- ROADS
 - ASPHALT
 - CONCRETE
 - DIRT
 - TRAIL
- ASPHALT PARKING
- CONCRETE LIMIT LINE
- BRIDGE
- BUILDING
- STORAGE TANK
- STEEL STRUCTURE
- BILLBOARD
- COMMERCIAL SIGN

NOTES:
 VERTICAL DATUM: NAVD 88
 HORIZONTAL DATUM: NAD 83 (1992.0 EPOCH)
 COORDINATE SYSTEM: ARIZONA COORDINATE SYSTEM 1983, CENTRAL ZONE
 UNIT OF MEASUREMENT: INTERNATIONAL FEET
 DATE OF PHOTOGRAPHY: APRIL 23, 2002
 SCALE OF PHOTOGRAPHY: 1"=1200'

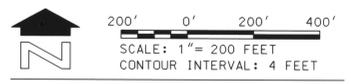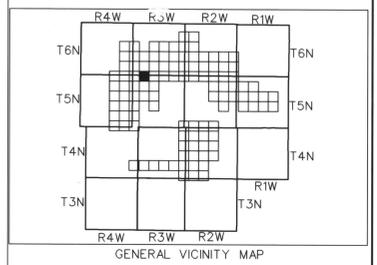

200-023	200-024	200-025
200-036	200-037	200-038
200-049	200-050	200-051

SHEET INDEX MAP
 200 PREFIX REPRESENTS 1"=200' SCALE MAP SHEET

NO.	REVISION	BY	DATE
1	See Revision Note	JAS	08/06/03

FLOOD CONTROL DISTRICT
 OF MARICOPA COUNTY

WITTMANN ADMP
 4' CONTOURS




STEWART GEO TECHNOLOGIES	
BY	DATE
DESIGN	-
DESIGN CHK.	-
PLANS	-
PLANS CHK.	-

The following map represents a survey made by me or under my direction in the County of Maricopa, State of Arizona. I, Jaime A. Satalich, a State of Arizona Registered Land Surveyor (No. 35326, expires 9/30/2003), with my signature and seal affixed below, hereby certify to the Flood Control District of Maricopa County, Arizona, that the information shown hereon complies with the American Society of Photogrammetry and Remote Sensing standards for four-foot contour interval mapping.

"Certification" when used in the context of this document only constitutes an expression of professional opinion regarding those facts or findings which are the subject of the certification, and does not constitute a warranty or guarantee, either expressed or implied.



REVISION NOTE: Twelve maps (269, 270, 271, 301, 302, 303, 333, 334, 335, 362, 363, and 364) were delivered to the Flood Control District of Maricopa County (FCDCMC) on March 27, 2003. Prior to this delivery on March 27, 2003, the aforementioned twelve maps were thoroughly reviewed and subsequently accepted as a final deliverable by FCDCMC. On June 26, 2003, FCDCMC desired that changes be made to the aforementioned twelve maps with regards to the cover sheet, standard sheet layout, marginal information, and some cartographic elements. This revision reflects those changes requested by FCDCMC on June 26, 2003 to the aforementioned twelve maps. All topographic and planimetric information on the aforementioned twelve maps remains unchanged between the delivery on March 27, 2003 and this revision.

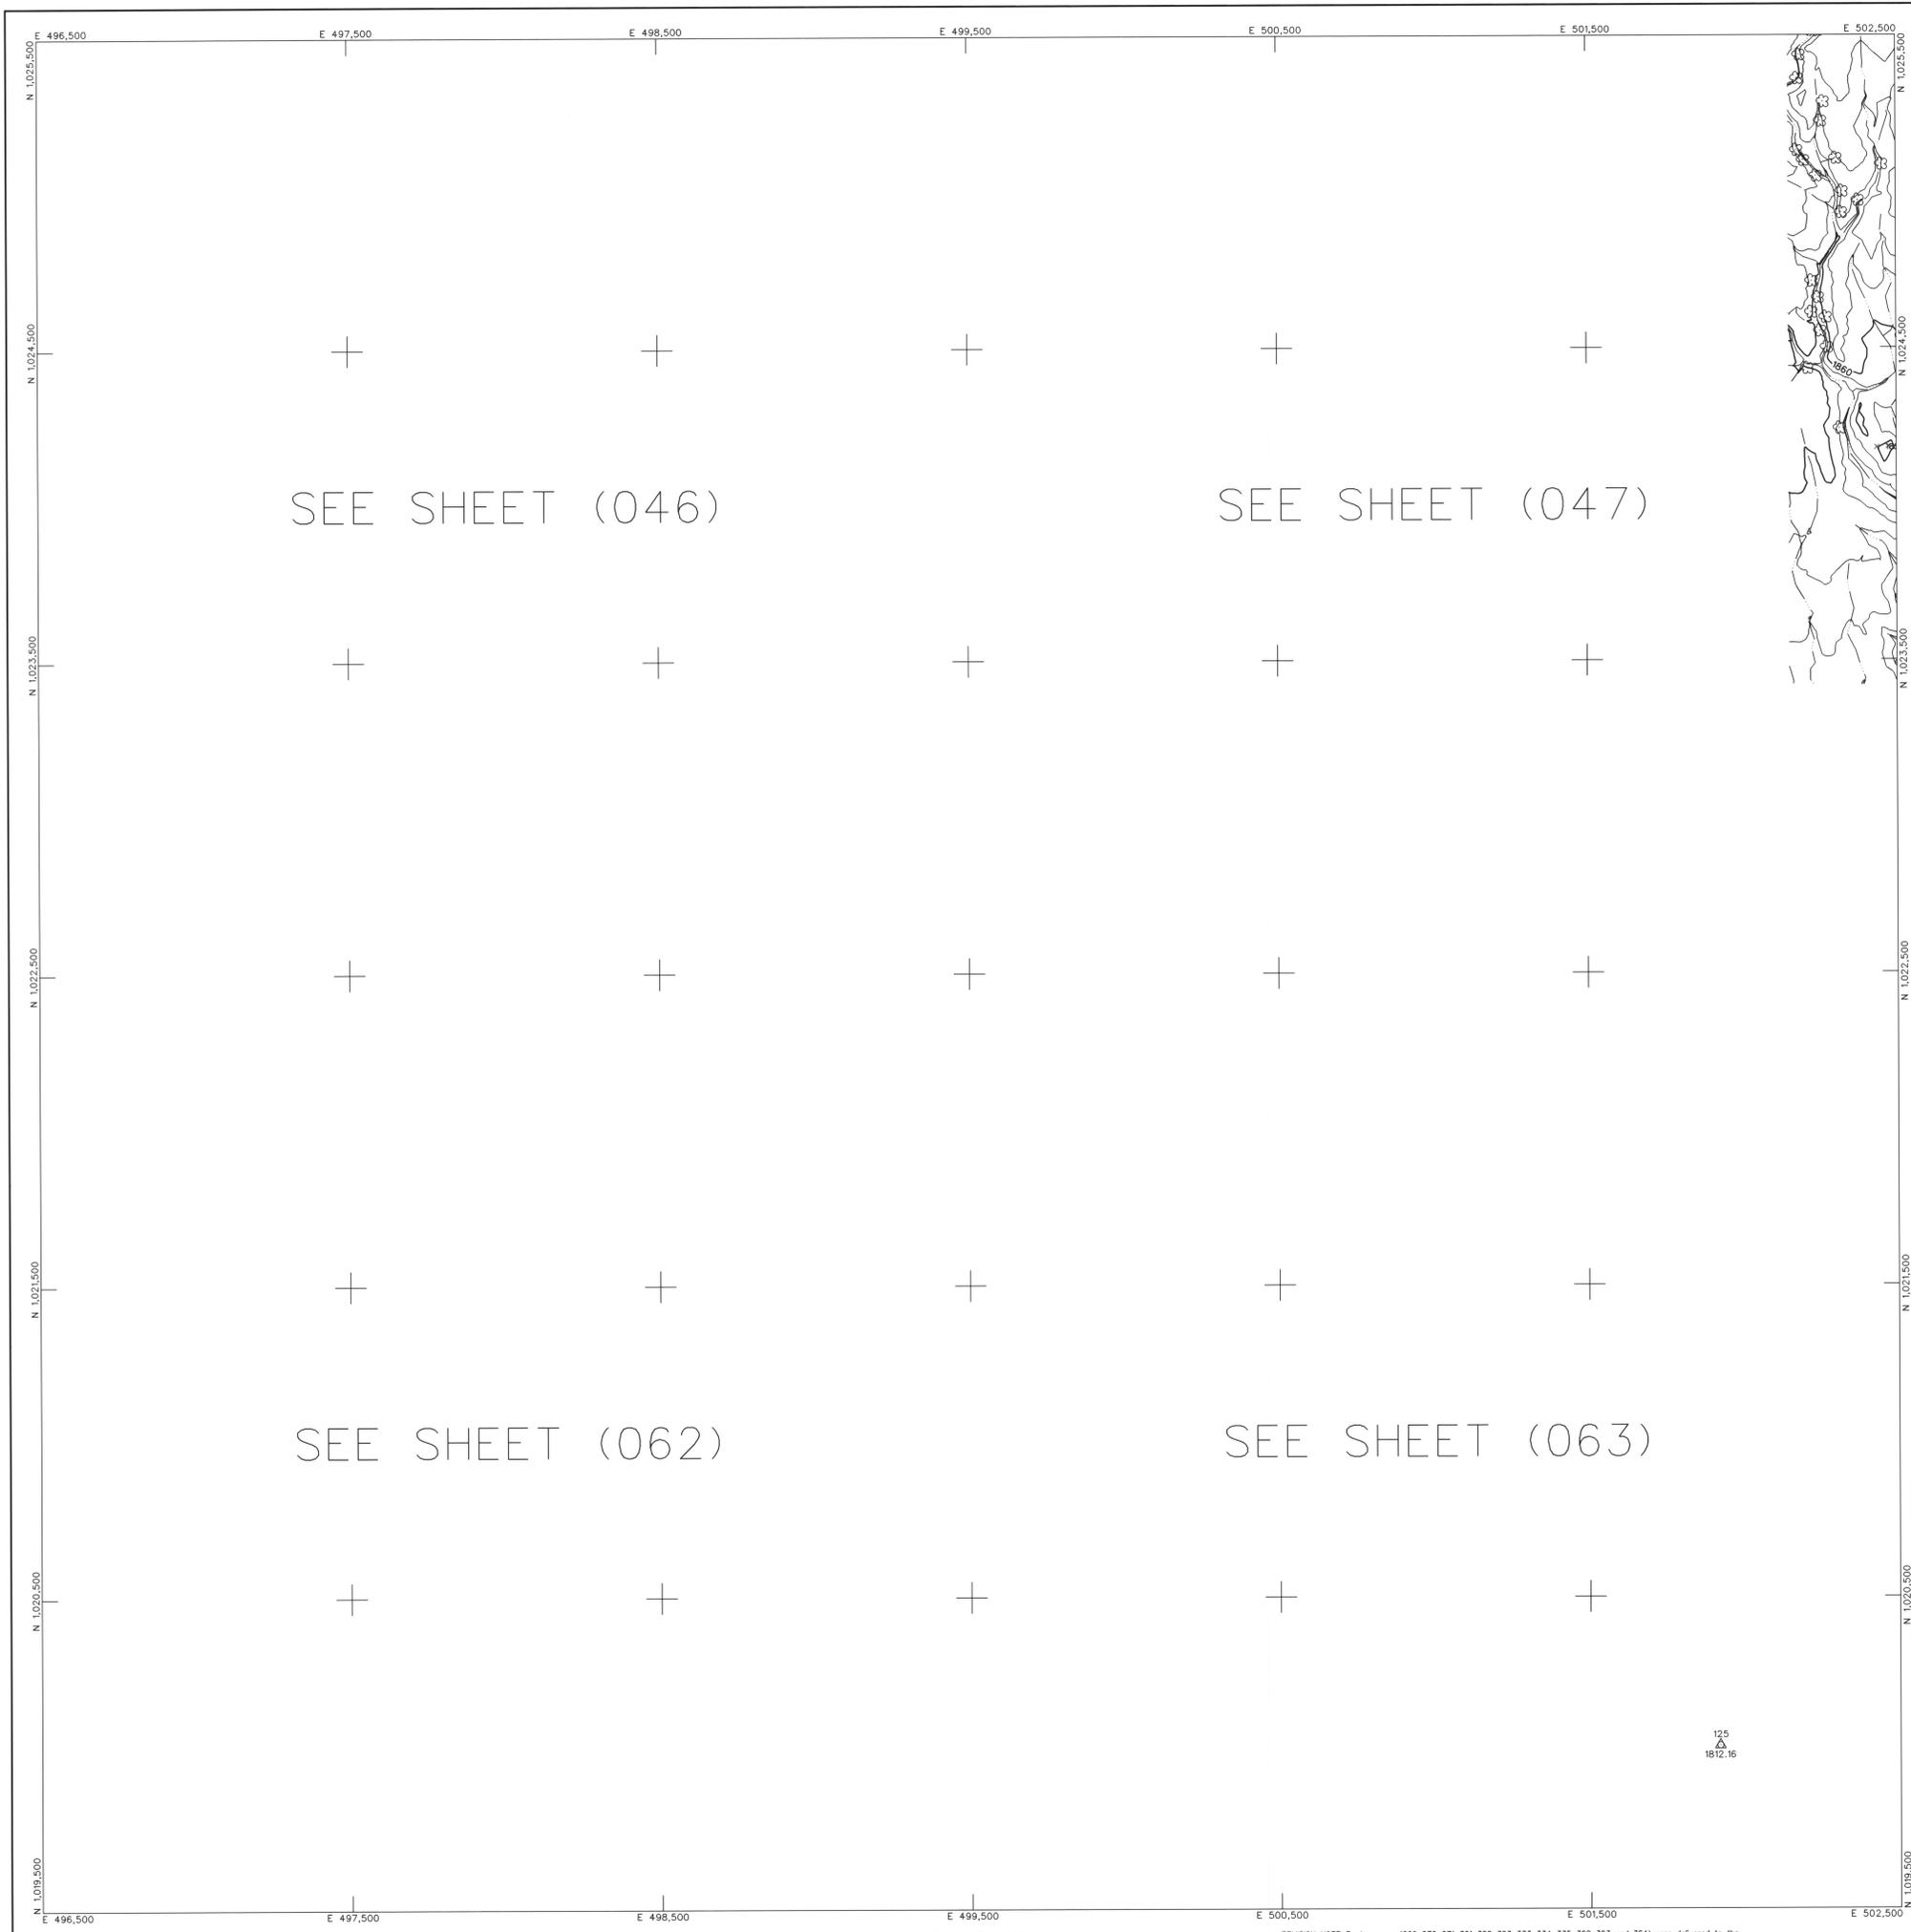

LEGEND

CONTROL POINT	8029 1393.9
INDEX CONTOUR	2066
INTERMEDIATE CONTOUR	
INDEX CONTOUR DEPRESSION	2066
INTERMEDIATE CONTOUR DEPRESSION	
SPOT ELEVATION	× 2067.1
WATER EDGE LINE	W/L 45.6
DRAIN / FLOW LINE	
HEADWALL	
CANAL TOP	
CONCRETE DITCH	
LIGHT POLE UNDEFINED	*
POLE	○
POWER POLE UNDEFINED	●
VISIBLE PIPELINE	PIPE
TRANSMISSION TOWER	
GUARDRAIL	
UNDEFINED RETAINING WALL	
RETAINING WALL W/ WALL	
UNDEFINED WALL	
UNDEFINED FENCE	
TREE LINE	
TREE	
ROADS	
ASPHALT	ASPH
CONCRETE	CONC
DIRT	DIRT
TRAIL	TRAIL
ASPHALT PARKING	
CONCRETE LIMIT LINE	
BRIDGE	
BUILDING	
STORAGE TANK	TANK
STEEL STRUCTURE	
BILLBOARD	
COMMERCIAL SIGN	

NOTES:
 VERTICAL DATUM: NAVD 88
 HORIZONTAL DATUM: NAD 83 (1992.0 EPOCH)
 COORDINATE SYSTEM: ARIZONA COORDINATE SYSTEM, 1983, CENTRAL ZONE
 UNIT OF MEASUREMENT: INTERNATIONAL FEET
 DATE OF PHOTOGRAPHY: APRIL 23, 2002
 SCALE OF PHOTOGRAPHY: 1"=1200'

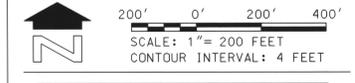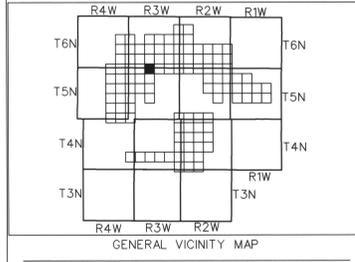

200-024	200-025	200-026
200-037	200-038	200-039
200-050	200-051	SEE 2' MAPPING

SHEET INDEX MAP
 200 PREFIX REPRESENTS 1"=200' SCALE MAP SHEET

NO.	REVISION	BY	DATE
1	See Revision Note	JAS	08/06/03

**FLOOD CONTROL DISTRICT
 OF MARICOPA COUNTY**

WITTMANN ADMP
 4' CONTOURS

	STEWART GEO TECHNOLOGIES		
	1336 Phoenix Avenue Phoenix, Arizona 85016 TEL: (602) 944-4800 FAX: (602) 944-4801 561 Project No. 020		
	DESIGN	BY	DATE
	DESIGN CHK.	—	—
	PLANS	—	—
PLANS CHK.	—	—	

SHEET 200-038 of 200-110

The following map represents a survey made by me or under my direction in the County of Maricopa, State of Arizona. I, James A. Satulich, a State of Arizona Registered Land Surveyor (No. 35326, expires 9/30/2003), with my signature and seal affixed below, hereby certify to the Flood Control District of Maricopa County, Arizona, that the information shown hereon complies with the American Society of Photogrammetry and Remote Sensing standards for four-foot contour interval mapping.

"Certification" when used in the context of this document only constitutes an expression of professional opinion regarding those facts or findings which are the subject of the certification, and does not constitute a warranty or guarantee, either expressed or implied.

REVISION NOTE: Twelve maps (269, 270, 271, 301, 302, 303, 333, 334, 335, 362, 363, and 364) were delivered to the Flood Control District of Maricopa County (FCDMC) on March 27, 2003. Prior to this delivery on March 27, 2003, the aforementioned twelve maps were thoroughly reviewed and subsequently accepted as a final deliverable by FCDMC. On June 26, 2003, FCDMC desired that changes be made to the aforementioned twelve maps with regards to the cover sheet, standard sheet layout, marginal information, and some cartographic elements. This revision reflects those changes requested by FCDMC on June 26, 2003 to the aforementioned twelve maps. All topographic and planimetric information on the aforementioned twelve maps remains unchanged between the delivery on March 27, 2003 and this revision.



SEE SHEET (048)

SEE SHEET (049)



SEE SHEET (064)

SEE SHEET (065)

LEGEND

- CONTROL POINT 8029
1393.9
- INDEX CONTOUR 2066
- INTERMEDIATE CONTOUR
- INDEX CONTOUR DEPRESSION 2066
- INTERMEDIATE CONTOUR DEPRESSION
- SPOT ELEVATION x 2067.1
- WATER EDGE LINE W/L 45.6
- DRAIN / FLOW LINE
- HEADWALL
- CANAL TOP
- CONCRETE DITCH
- LIGHT POLE UNDEFINED *
- POLE POWER POLE UNDEFINED +
- VISIBLE PIPELINE PIPE
- TRANSMISSION TOWER GUARDRAIL
- UNDEFINED RETAINING WALL
- RETAINING WALL W/ WALL
- UNDEFINED WALL
- UNDEFINED FENCE
- TREELINE
- TREE
- ROADS
- ASPHALT ASPH
- CONCRETE CONC
- DIRT DIRT
- TRAIL TRAIL
- ASPHALT PARKING
- CONCRETE LIMIT LINE
- BRIDGE
- BUILDING
- STORAGE TANK TANK
- STEEL STRUCTURE
- BILLBOARD
- COMMERCIAL SIGN

NOTES:
 VERTICAL DATUM: NAVD 88
 HORIZONTAL DATUM: NAD 83 (1992.0 EPOCH)
 COORDINATE SYSTEM: ARIZONA COORDINATE SYSTEM, 1983, CENTRAL ZONE
 UNIT OF MEASUREMENT: INTERNATIONAL FEET
 DATE OF PHOTOGRAPHY: APRIL 23, 2002
 SCALE OF PHOTOGRAPHY: 1"=1200'

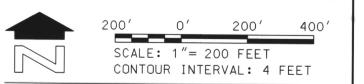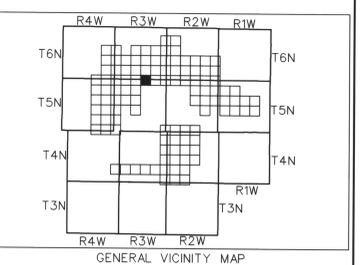

200-025	200-026	200-027
200-038	200-039	200-040
200-051	SEE 2' MAPPING	

SHEET INDEX MAP
 200 PREFIX REPRESENTS 1"=200' SCALE MAP SHEET

NO.	REVISION	BY	DATE
2	See Revision Note	JAS	08/06/03

FLOOD CONTROL DISTRICT
 OF MARICOPA COUNTY

WITTMANN ADMP
 4' CONTOURS



STEWART GEO TECHNOLOGIES		BY	DATE
DESIGN			
DESIGN CHK.			
PLANS			
PLANS CHK.			

The following map represents a survey made by me or under my direction in the County of Maricopa, State of Arizona. I, Jaime A. Satalich, a State of Arizona Registered Land Surveyor (No. 35326, expires 9/30/2003), with my signature and seal affixed below, hereby certify to the Flood Control District of Maricopa County, Arizona, that the information shown hereon complies with the American Society of Photogrammetry and Remote Sensing standards for four-foot contour interval mapping.

REVISION NOTE: Twelve maps (269, 270, 271, 301, 302, 303, 333, 334, 335, 362, 363, and 364) were delivered to the Flood Control District of Maricopa County (FCDMC) on March 27, 2003. Prior to this delivery on March 27, 2003, the aforementioned twelve maps were thoroughly reviewed and subsequently accepted as a final deliverable by FCDMC. On June 26, 2003, FCDMC desired that changes be made to the aforementioned twelve maps with regards to the cover sheet, standard sheet layout, marginal information, and some cartographic elements. This revision reflects those changes requested by FCDMC on June 26, 2003 to the aforementioned twelve maps. All topographic and planimetric information on the aforementioned twelve maps remains unchanged between the delivery on March 27, 2003 and this revision.

"Certification" when used in the context of this document only constitutes an expression of professional opinion regarding those facts or findings which are the subject of the certification, and does not constitute a warranty or guarantee, either expressed or implied.





LEGEND

CONTROL POINT		8029 1393.9
INDEX CONTOUR		2066
INTERMEDIATE CONTOUR		
INDEX CONTOUR DEPRESSION		2066
INTERMEDIATE CONTOUR DEPRESSION		
SPOT ELEVATION		x 2067.1
WATER EDGE LINE		W/L 45.6
DRAIN / FLOW LINE		
HEADWALL		
CANAL TOP		
CONCRETE DITCH		
LIGHT POLE UNDEFINED		*
POLE		
POWER POLE UNDEFINED		◆
VISIBLE PIPELINE		PIPE
TRANSMISSION TOWER		
GUARDRAIL		
UNDEFINED RETAINING WALL		
RETAINING WALL W/ WALL		
UNDEFINED WALL		
UNDEFINED FENCE		
TREELINE		
TREE		
ROADS		
ASPHALT		ASPH
CONCRETE		CONC
DIRT		DIRT
TRAIL		TRAIL
ASPHALT PARKING		
CONCRETE LIMIT LINE		
BRIDGE		
BUILDING		
STORAGE TANK		
STEEL STRUCTURE		
BILLBOARD		
COMMERCIAL SIGN		

NOTES:

VERTICAL DATUM: NAVD 88
 HORIZONTAL DATUM: NAD 83 (1992.0 EPOCH)
 COORDINATE SYSTEM: ARIZONA COORDINATE SYSTEM, 1983, CENTRAL ZONE
 UNIT OF MEASUREMENT: INTERNATIONAL FEET
 DATE OF PHOTOGRAPHY: APRIL 23, 2002
 SCALE OF PHOTOGRAPHY: 1"=1200'

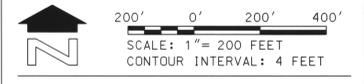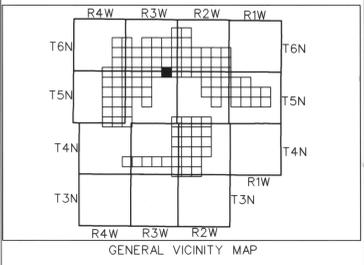

200-026	200-027	200-028
200-039	200-040	200-041
SEE 2' MAPPING		

SHEET INDEX MAP
200 PREFIX REPRESENTS 1"=200' SCALE MAP SHEET

2	See Revision Note	JAS	08/06/03
NO.	REVISION	BY	DATE

**FLOOD CONTROL DISTRICT
OF MARICOPA COUNTY**

WITTMANN ADMP
4' CONTOURS


	STEWART GEO TECHNOLOGIES 1200 Broadway Avenue Phoenix, Arizona 85004-0001 TEL: (602) 778-4800 FAX: (602) 778-4401 501 Project No. 02-002	
	DESIGN	BY
	DESIGN CHK.	DATE
	PLANS	
	PLANS CHK.	

SHEET 200-040 of 200-101

The following map represents a survey made by me or under my direction in the County of Maricopa, State of Arizona. I, Jaime A. Satalich, a State of Arizona Registered Land Surveyor (No. 35328, expires 9/30/2003), with my signature and seal affixed below, hereby certify to the Flood Control District of Maricopa County, Arizona, that the information shown hereon complies with the American Society of Photogrammetry and Remote Sensing standards for four-foot contour interval mapping.

"Certification" when used in the context of this document only constitutes an expression of professional opinion regarding those facts or findings which are the subject of the certification, and does not constitute a warranty or guarantee, either expressed or implied.

REVISION NOTE: Twelve maps (269, 270, 271, 301, 302, 303, 333, 334, 335, 362, 363, and 364) were delivered to the Flood Control District of Maricopa County (FCDMC) on March 27, 2003. Prior to this delivery on March 27, 2003, the aforementioned twelve maps were thoroughly reviewed and subsequently accepted as a final deliverable by FCDMC. On June 26, 2003, FCDMC desired that changes be made to the aforementioned twelve maps with regards to the cover sheet, standard sheet layout, marginal information, and some cartographic elements. This revision reflects those changes requested by FCDMC on June 26, 2003 to the aforementioned twelve maps. All topographic and planimetric information on the aforementioned twelve maps remains unchanged between the delivery on March 27, 2003 and this revision.


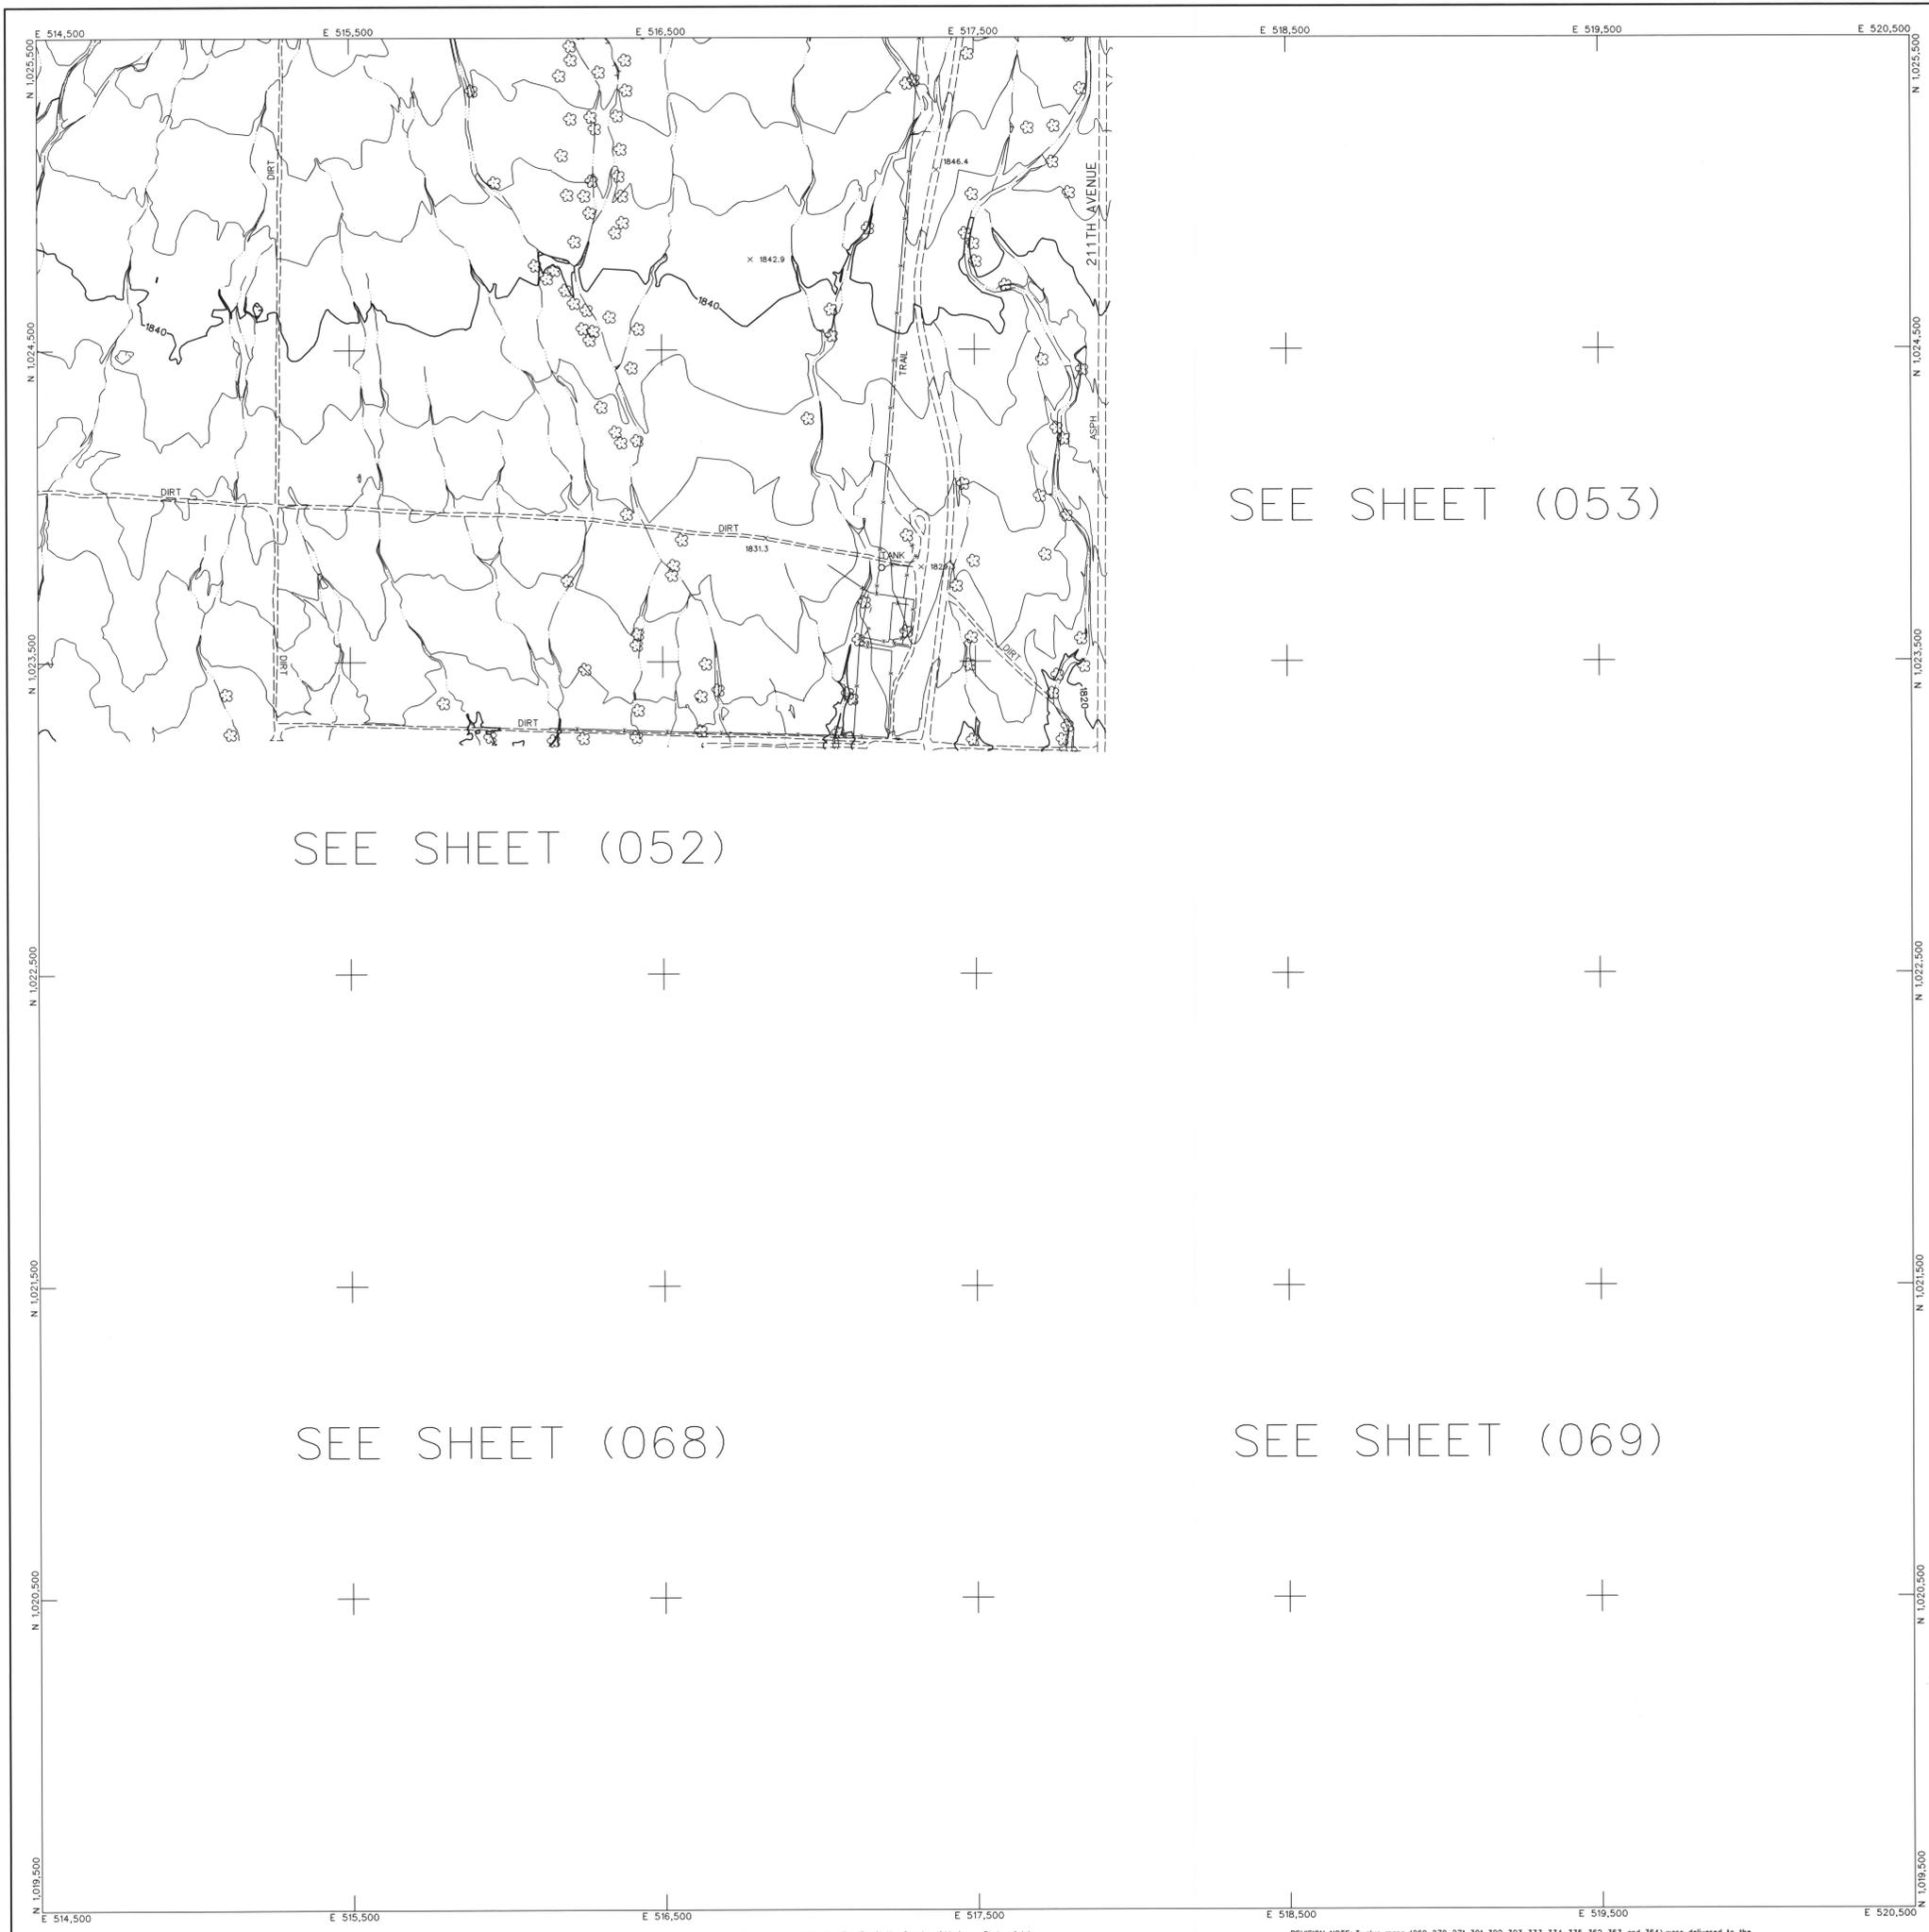


LEGEND

CONTROL POINT	8029
	1393.9
INDEX CONTOUR	2066
INTERMEDIATE CONTOUR	
INDEX CONTOUR DEPRESSION	2066
INTERMEDIATE CONTOUR DEPRESSION	
SPOT ELEVATION	x 2067.1
WATER EDGE LINE	W/L 45.6
DRAIN / FLOW LINE	
HEADWALL	
CANAL TOP	
CONCRETE DITCH	
LIGHT POLE UNDEFINED	*
POLE	o
POWER POLE UNDEFINED	◆
VISIBLE PIPELINE	PIPE
TRANSMISSION TOWER	
GUARDRAIL	
UNDEFINED RETAINING WALL	
RETAINING WALL W/ WALL	
UNDEFINED WALL	
UNDEFINED FENCE	
TREELINE	
TREE	
ROADS	
ASPHALT	ASPH
CONCRETE	CONC
DIRT	DIRT
TRAIL	TRAIL
ASPHALT PARKING	
CONCRETE LIMIT LINE	
BRIDGE	
BUILDING	
STORAGE TANK	(TANK)
STEEL STRUCTURE	(STEEL)
BILLBOARD	
COMMERCIAL SIGN	

NOTES:

VERTICAL DATUM: NAVD 88
 HORIZONTAL DATUM: NAD 83 (1992.0 EPOCH)
 COORDINATE SYSTEM: ARIZONA COORDINATE SYSTEM, 1983, CENTRAL ZONE
 UNIT OF MEASUREMENT: INTERNATIONAL FEET
 DATE OF PHOTOGRAPHY: APRIL 23, 2002
 SCALE OF PHOTOGRAPHY: 1"=1200'

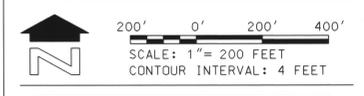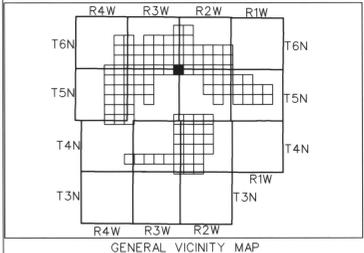

200-027	200-028	200-029
200-040	200-041	200-042
SEE 2' MAPPING		

SHEET INDEX MAP
 200 PREFIX REPRESENTS 1"=200' SCALE MAP SHEET

NO.	REVISION	BY	DATE
1	See Revision Note	JAS	08/06/03

**FLOOD CONTROL DISTRICT
 OF MARICOPA COUNTY**

WITTMANN ADMP
 4' CONTOURS


STEWART GEO TECHNOLOGIES			
33326 SATALICH			
1200 W. WILLOW AVENUE PHOENIX, ARIZONA 85021 TEL: (480) 974-4800 FAX: (480) 974-4801 WWW: STGTECH.COM			
DESIGN	BY	DATE	
DESIGN CHK			
PLANS			
PLANS CHK			

SHEET 200-041 of 200-110

The following map represents a survey made by me or under my direction in the County of Maricopa, State of Arizona. I, Jaime A. Satalich, a State of Arizona Registered Land Surveyor (No. 35326, expires 9/30/2003), with my signature and seal affixed below, hereby certify to the Flood Control District of Maricopa County, Arizona, that the information shown hereon complies with the American Society of Photogrammetry and Remote Sensing standards for four-foot contour interval mapping.

"Certification" when used in the context of this document only constitutes an expression of professional opinion regarding those facts or findings which are the subject of the certification, and does not constitute a warranty or guarantee, either expressed or implied.

REVISION NOTE: Twelve maps (269, 270, 271, 301, 302, 303, 333, 334, 335, 362, 363, and 364) were delivered to the Flood Control District of Maricopa County (FCDMC) on March 27, 2003. Prior to this delivery on March 27, 2003, the aforementioned twelve maps were thoroughly reviewed and subsequently accepted as a final deliverable by FCDMC. On June 26, 2003, FCDMC desired that changes be made to the aforementioned twelve maps with regards to the cover sheet, standard sheet layout, marginal information, and some cartographic elements. This revision reflects those changes requested by FCDMC on June 26, 2003 to the aforementioned twelve maps. All topographic and planimetric information on the aforementioned twelve maps remains unchanged between the delivery on March 27, 2003 and this revision.

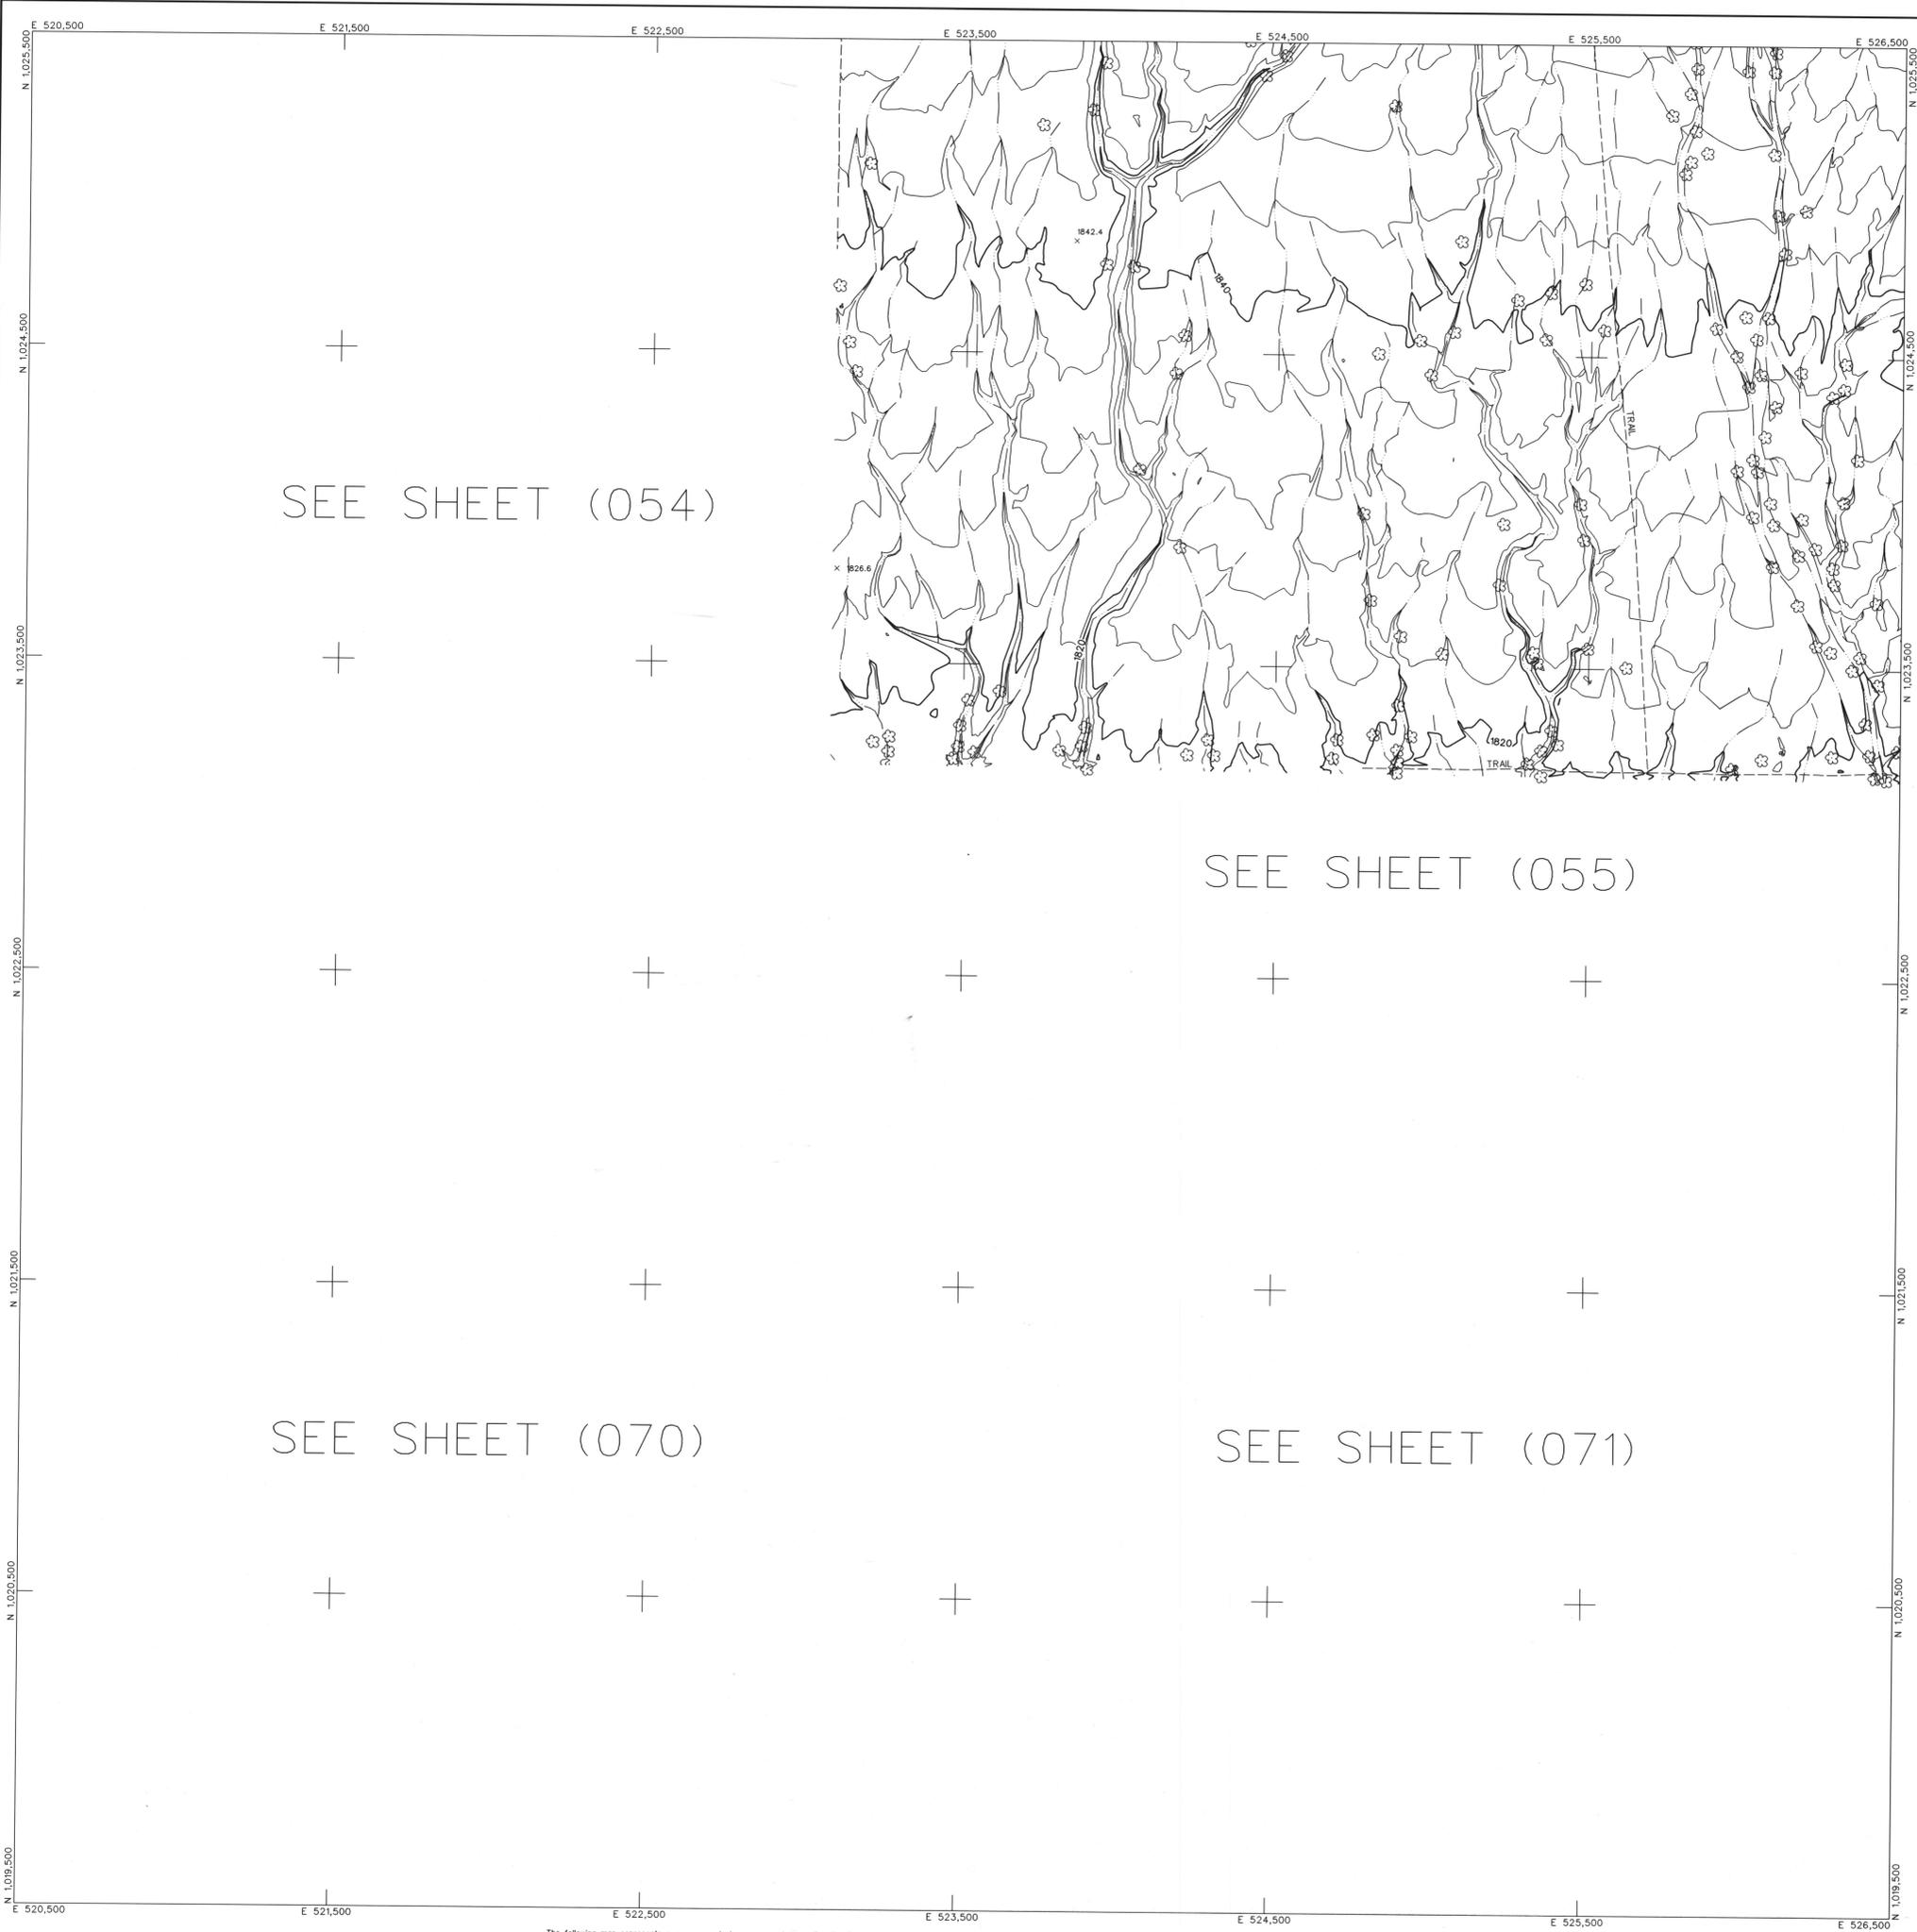

SEE SHEET (054)

SEE SHEET (055)

SEE SHEET (070)

SEE SHEET (071)

LEGEND

- CONTROL POINT 8029
1393.9
- INDEX CONTOUR 2066
- INTERMEDIATE CONTOUR
- INDEX CONTOUR DEPRESSION 2066
- INTERMEDIATE CONTOUR DEPRESSION
- SPOT ELEVATION x 2067.1

- WATER EDGE LINE W/L 45.6
- DRAIN / FLOW LINE
- HEADWALL
- CANAL TOP
- CONCRETE DITCH
- LIGHT POLE UNDEFINED *
- POLE o POWER POLE UNDEFINED ◆
- VISIBLE PIPELINE PIPE
- TRANSMISSION TOWER TOWER
- GUARDRAIL
- UNDEFINED RETAINING WALL
- RETAINING WALL W/ WALL
- UNDEFINED WALL
- UNDEFINED FENCE



- TREELINE TREELINE
- TREE TREE

- ROADS
- ASPHALT ASPH
- CONCRETE CONC
- DIRT DIRT
- TRAIL TRAIL

- ASPHALT PARKING
- CONCRETE LIMIT LINE
- BRIDGE
- BUILDING
- STORAGE TANK TANK
- STEEL STRUCTURE STEEL
- BILLBOARD BILLBOARD
- COMMERCIAL SIGN SIGN

NOTES:

VERTICAL DATUM: NAVD 88
 HORIZONTAL DATUM: NAD 83 (1992.0 EPOCH)
 COORDINATE SYSTEM: ARIZONA COORDINATE
 SYSTEM, SRS, CENTRAL ZONE
 UNIT OF MEASUREMENT: INTERNATIONAL FEET
 DATE OF PHOTOGRAPHY: APRIL 23, 2002
 SCALE OF PHOTOGRAPHY: 1"=1200'

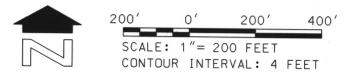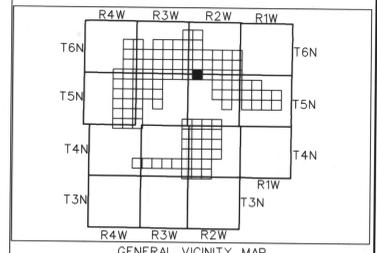

200-028	200-029	200-030
200-041	200-042	200-043
SEE 2' MAPPING		

SHEET INDEX MAP
 200 PREFIX REPRESENTS 1"=200' SCALE MAP SHEET

NO.	REVISION	BY	DATE
2	See Revision Note	JAS	08/06/03

FLOOD CONTROL DISTRICT
 OF MARICOPA COUNTY

WITTMANN ADMP
 4' CONTOURS




STEWART GEO TECHNOLOGIES

BY	DATE
DESIGN	--
DESIGN CHK.	--
PLANS	--
PLANS CHK.	--

The following map represents a survey made by me or under my direction in the County of Maricopa, State of Arizona. I, Jaime A. Satulich, a State of Arizona Registered Land Surveyor No. 35326, expires 9/30/2003, with my signature and seal affixed below, hereby certify to the Flood Control District of Maricopa County, Arizona, that the information shown hereon complies with the American Society of Photogrammetry and Remote Sensing standards for four-foot contour interval mapping.

"Certification" when used in the context of this document only constitutes an expression of professional opinion regarding those facts or findings which are the subject of the certification, and does not constitute a warranty or guarantee, either expressed or implied.

REVISION NOTE: Twelve maps (269, 270, 271, 301, 302, 303, 333, 334, 335, 342, 343, and 364) were delivered to the Flood Control District of Maricopa County (FCDMC) on March 27, 2003. Prior to this delivery on March 27, 2003, the aforementioned twelve maps were thoroughly reviewed and subsequently accepted as a final deliverable by FCDMC. On June 26, 2003, FCDMC desired that changes be made to the aforementioned twelve maps with regards to the cover sheet, standard sheet layout, marginal information, and some cartographic elements. This revision reflects those changes requested by FCDMC on June 26, 2003 to the aforementioned twelve maps. All topographic and planimetric information on the aforementioned twelve maps remains unchanged between the delivery on March 27, 2003 and this revision.


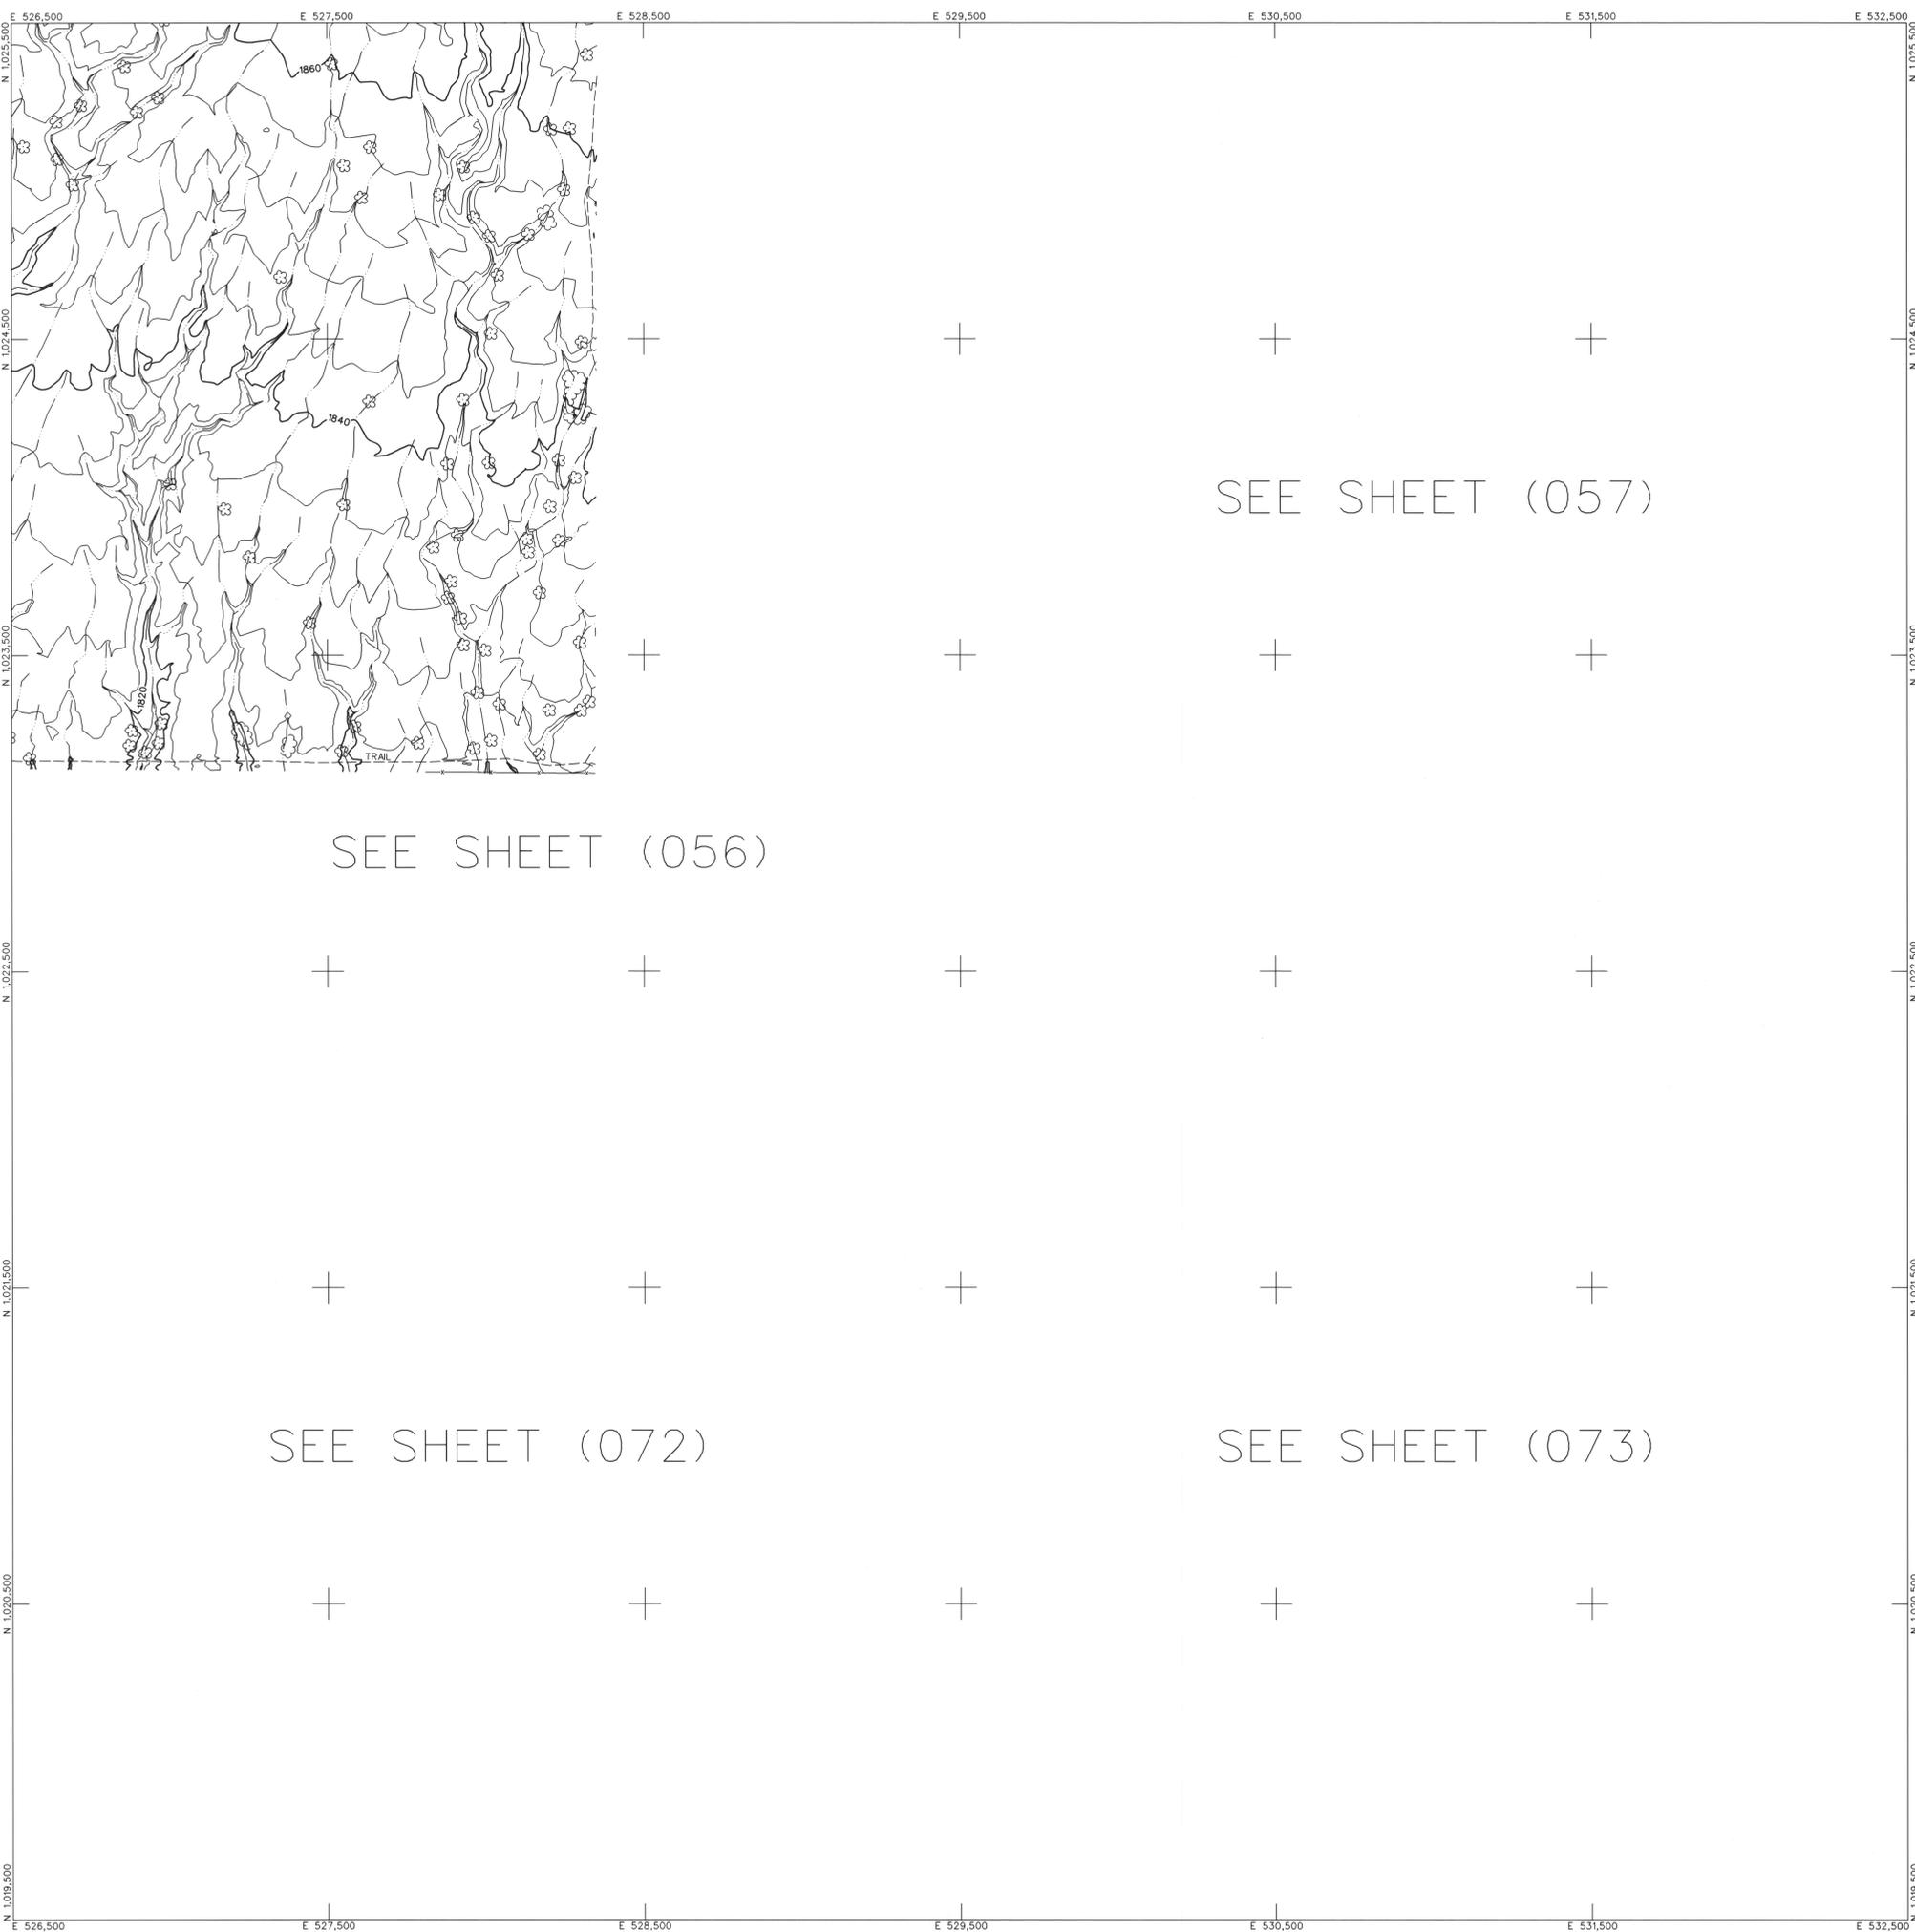


LEGEND

CONTROL POINT	▲	8029
	△	1393.9
INDEX CONTOUR	—	2066
INTERMEDIATE CONTOUR	—	
INDEX CONTOUR DEPRESSION	—	2066
INTERMEDIATE CONTOUR DEPRESSION	—	
SPOT ELEVATION	x	2067.1
WATER EDGE LINE	○	W/L 45.6
DRAIN / FLOW LINE	—	
HEADWALL	—	
CANAL TOP	—	
CONCRETE DITCH	—	
LIGHT POLE UNDEFINED	*	
POLE	○	POWER POLE UNDEFINED ●
VISIBLE PIPELINE	—	PIPE
TRANSMISSION TOWER	—	
GUARDRAIL	—	
UNDEFINED RETAINING WALL	—	
RETAINING WALL W/ WALL	—	
UNDEFINED WALL	—	
UNDEFINED FENCE	—	
TREELINE	—	
TREE	—	
ROADS		
ASPHALT	—	ASPH
CONCRETE	—	CONC
DIRT	—	DIRT
TRAIL	—	TRAIL
ASPHALT PARKING	—	
CONCRETE LIMIT LINE	—	
BRIDGE	—	
BUILDING	—	
STORAGE TANK	—	
STEEL STRUCTURE	—	
BILLBOARD	—	
COMMERCIAL SIGN	—	

NOTES:

VERTICAL DATUM: NAVD 88
 HORIZONTAL DATUM: NAD 83 (1992.0 EPOCH)
 COORDINATE SYSTEM: ARIZONA COORDINATE SYSTEM, 1983, CENTRAL ZONE
 UNIT OF MEASUREMENT: INTERNATIONAL FEET
 DATE OF PHOTOGRAPHY: APRIL 23, 2002
 SCALE OF PHOTOGRAPHY: 1"=1200'

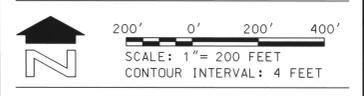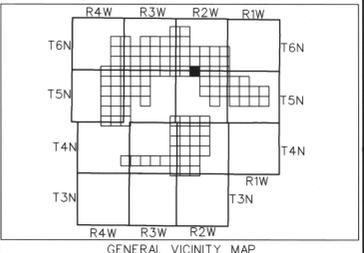

200-029	200-030	200-031
200-042	200-043	200-044
SEE 2' MAPPING		200-052

SHEET INDEX MAP
 200 PREFIX REPRESENTS 1"=200' SCALE MAP SHEET

NO.	REVISION	BY	DATE
1	See Revision Note	JAS	08/06/03

**FLOOD CONTROL DISTRICT
 OF MARICOPA COUNTY**


WITTMANN ADMP
 4' CONTOURS

	STEWART GEO TECHNOLOGIES		
	2001 Camino del Rio North, Suite 200 San Diego, CA 92108 TEL: (619) 734-4100 FAX: (619) 734-4101 SET Project No. 02-020		
	DESIGN	BY	DATE
	DESIGN CHK.	—	—
	PLANS	—	—
PLANS CHK.	—	—	

The following map represents a survey made by me or under my direction in the County of Maricopa, State of Arizona. I, Jaime A. Satalich, a State of Arizona Registered Land Surveyor (No. 35326, expires 9/30/2003), with my signature and seal affixed below, hereby certify to the Flood Control District of Maricopa County, Arizona, that the information shown hereon complies with the American Society of Photogrammetry and Remote Sensing standards for four-foot contour interval mapping.

"Certification" when used in the context of this document only constitutes an expression of professional opinion regarding those facts or findings which are the subject of the certification, and does not constitute a warranty or guarantee, either expressed or implied.



REVISION NOTE: Twelve maps (269, 270, 271, 301, 302, 303, 333, 334, 335, 362, 363, and 364) were delivered to the Flood Control District of Maricopa County (FCDMC) on March 27, 2003. Prior to this delivery on March 27, 2003, the aforementioned twelve maps were thoroughly reviewed and subsequently accepted as a final deliverable by FCDMC. On June 26, 2003, FCDMC desired that changes be made to the aforementioned twelve maps with regards to the cover sheet, standard sheet layout, marginal information, and some cartographic elements. This revision reflects those changes requested by FCDMC on June 26, 2003 to the aforementioned twelve maps. All topographic and planimetric information on the aforementioned twelve maps remains unchanged between the delivery on March 27, 2003 and this revision.

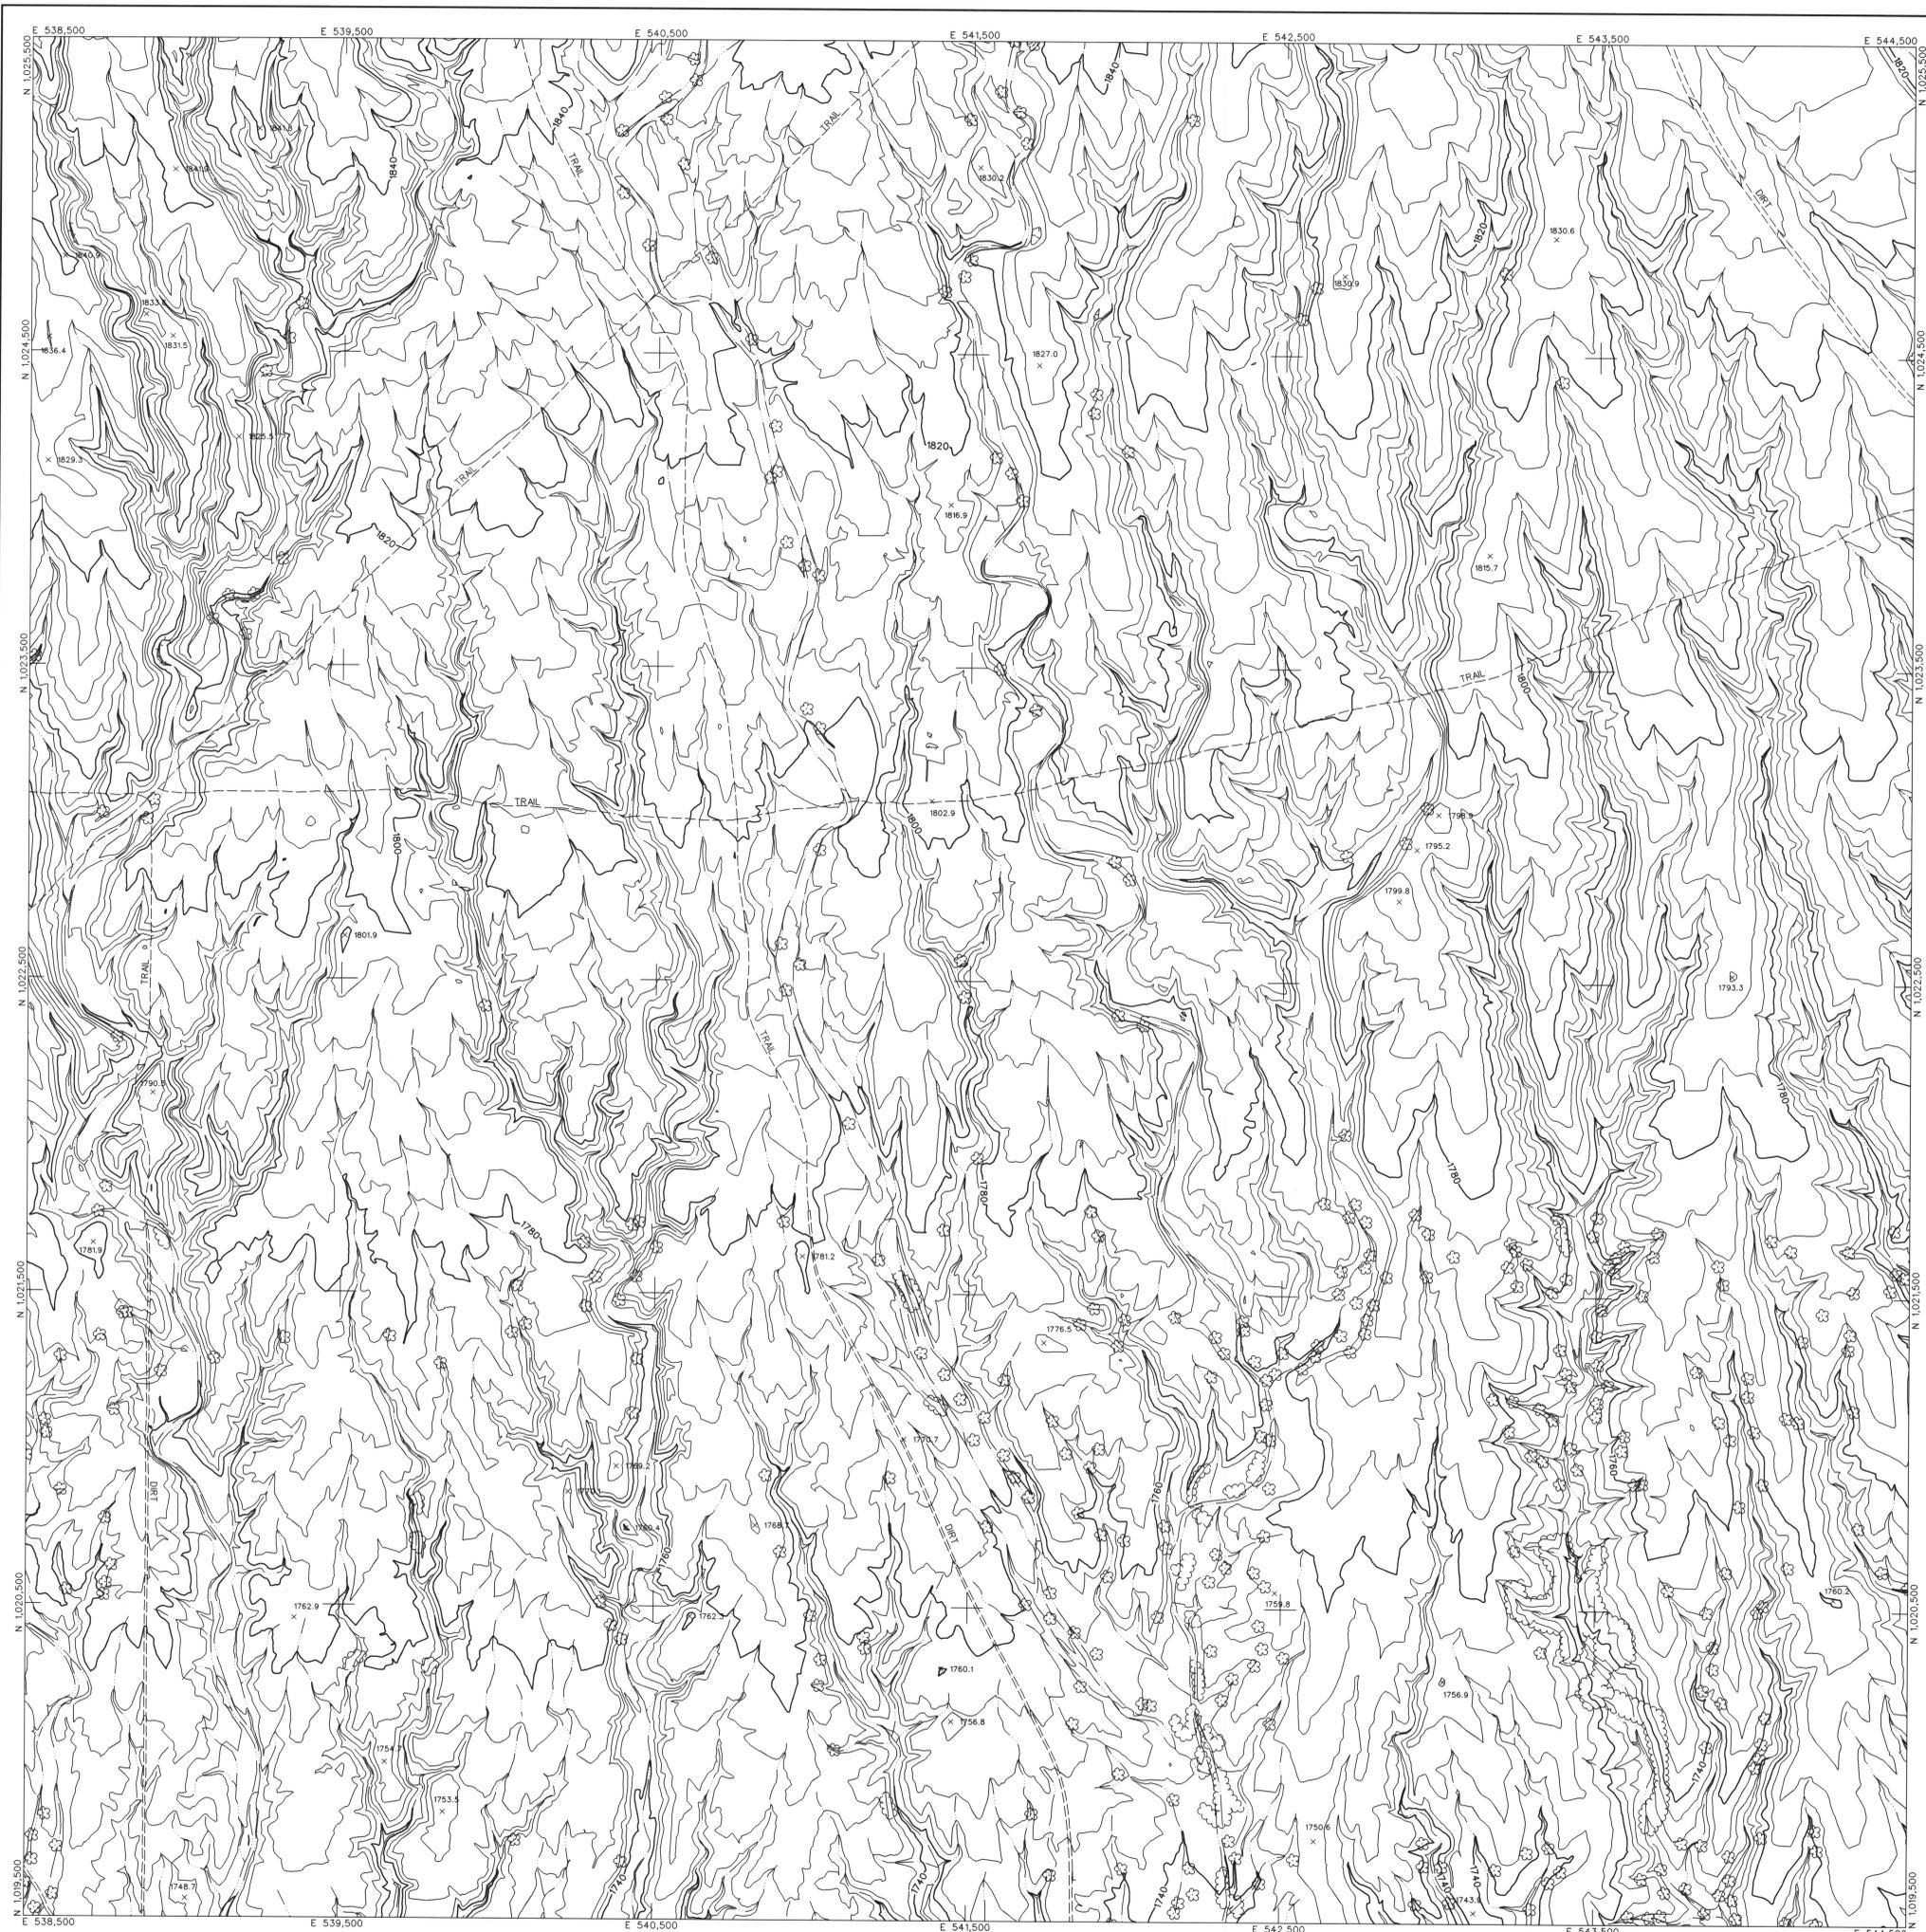

LEGEND

CONTROL POINT	8029
	1393.9
INDEX CONTOUR	2066
INTERMEDIATE CONTOUR	
INDEX CONTOUR DEPRESSION	2066
INTERMEDIATE CONTOUR DEPRESSION	
SPOT ELEVATION	x 2067.1
WATER EDGE LINE	W/L 45.6
DRAIN / FLOW LINE	
HEADWALL	
CANAL TOP	
CONCRETE DITCH	
LIGHT POLE UNDEFINED	*
POLE	o POWER POLE UNDEFINED •
VISIBLE PIPELINE	PIPE
TRANSMISSION TOWER	
GUARDRAIL	
UNDEFINED RETAINING WALL	
RETAINING WALL W/ WALL	
UNDEFINED WALL	
UNDEFINED FENCE	
TREELINE	
TREE	
ROADS	
ASPHALT	ASPH
CONCRETE	CONC
DIRT	DIRT
TRAIL	TRAIL
ASPHALT PARKING	
CONCRETE LIMIT LINE	
BRIDGE	
BUILDING	
STORAGE TANK	TANK
STEEL STRUCTURE	
BILLBOARD	
COMMERCIAL SIGN	

NOTES:
 VERTICAL DATUM: NAVD 88
 HORIZONTAL DATUM: NAD 83 (1992.0 EPOCH)
 COORDINATE SYSTEM: ARIZONA COORDINATE SYSTEM, 1983, CENTRAL ZONE
 UNIT OF MEASUREMENT: INTERNATIONAL FEET
 DATE OF PHOTOGRAPHY: APRIL 23, 2002
 SCALE OF PHOTOGRAPHY: 1"=1200'

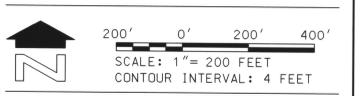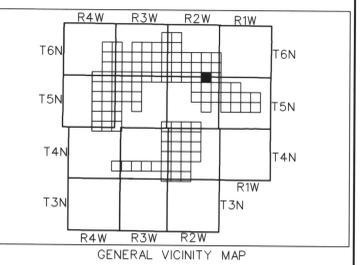

200-031	200-032	200-033
200-044	200-045	200-046
200-052	200-053	200-054

SHEET MAP
 200 PREFIX REPRESENTS 1"=200' SCALE MAP SHEET

2	See Revision Note	JAS	08/06/03
NO.	REVISION	BY	DATE

**FLOOD CONTROL DISTRICT
 OF MARICOPA COUNTY**

WITTMANN ADMP
 4' CONTOURS


	STEWART GEO TECHNOLOGIES	
	BY	DATE
	DESIGN	
	DESIGN CHK.	
	PLANS	
PLANS CHK.		

SHEET 200-045 of 200-110

The following map represents a survey made by me or under my direction in the County of Maricopa, State of Arizona. I, James A. Satalich, a State of Arizona Registered Land Surveyor (No. 35326, expires 9/30/2003), with my signature and seal affixed below, hereby certify to the Flood Control District of Maricopa County, Arizona, that the information shown hereon complies with the American Society of Photogrammetry and Remote Sensing standards for four-foot contour interval mapping.

"Certification" when used in the context of this document only constitutes an expression of professional opinion regarding those facts or findings which are the subject of the certification, and does not constitute a warranty or guarantee, either expressed or implied.

REVISION NOTE: Twelve maps (269, 270, 271, 301, 302, 303, 333, 334, 335, 362, 363, and 364) were delivered to the Flood Control District of Maricopa County (FCDMC) on March 27, 2003. Prior to this delivery on March 27, 2003, the aforementioned twelve maps were thoroughly reviewed and subsequently accepted as a final deliverable by FCDMC. On June 26, 2003, FCDMC desired that changes be made to the aforementioned twelve maps with regards to the cover sheet, standard sheet layout, marginal information, and some cartographic elements. This revision reflects those changes requested by FCDMC on June 26, 2003 to the aforementioned twelve maps. All topographic and planimetric information on the aforementioned twelve maps remains unchanged between the delivery on March 27, 2003 and this revision.

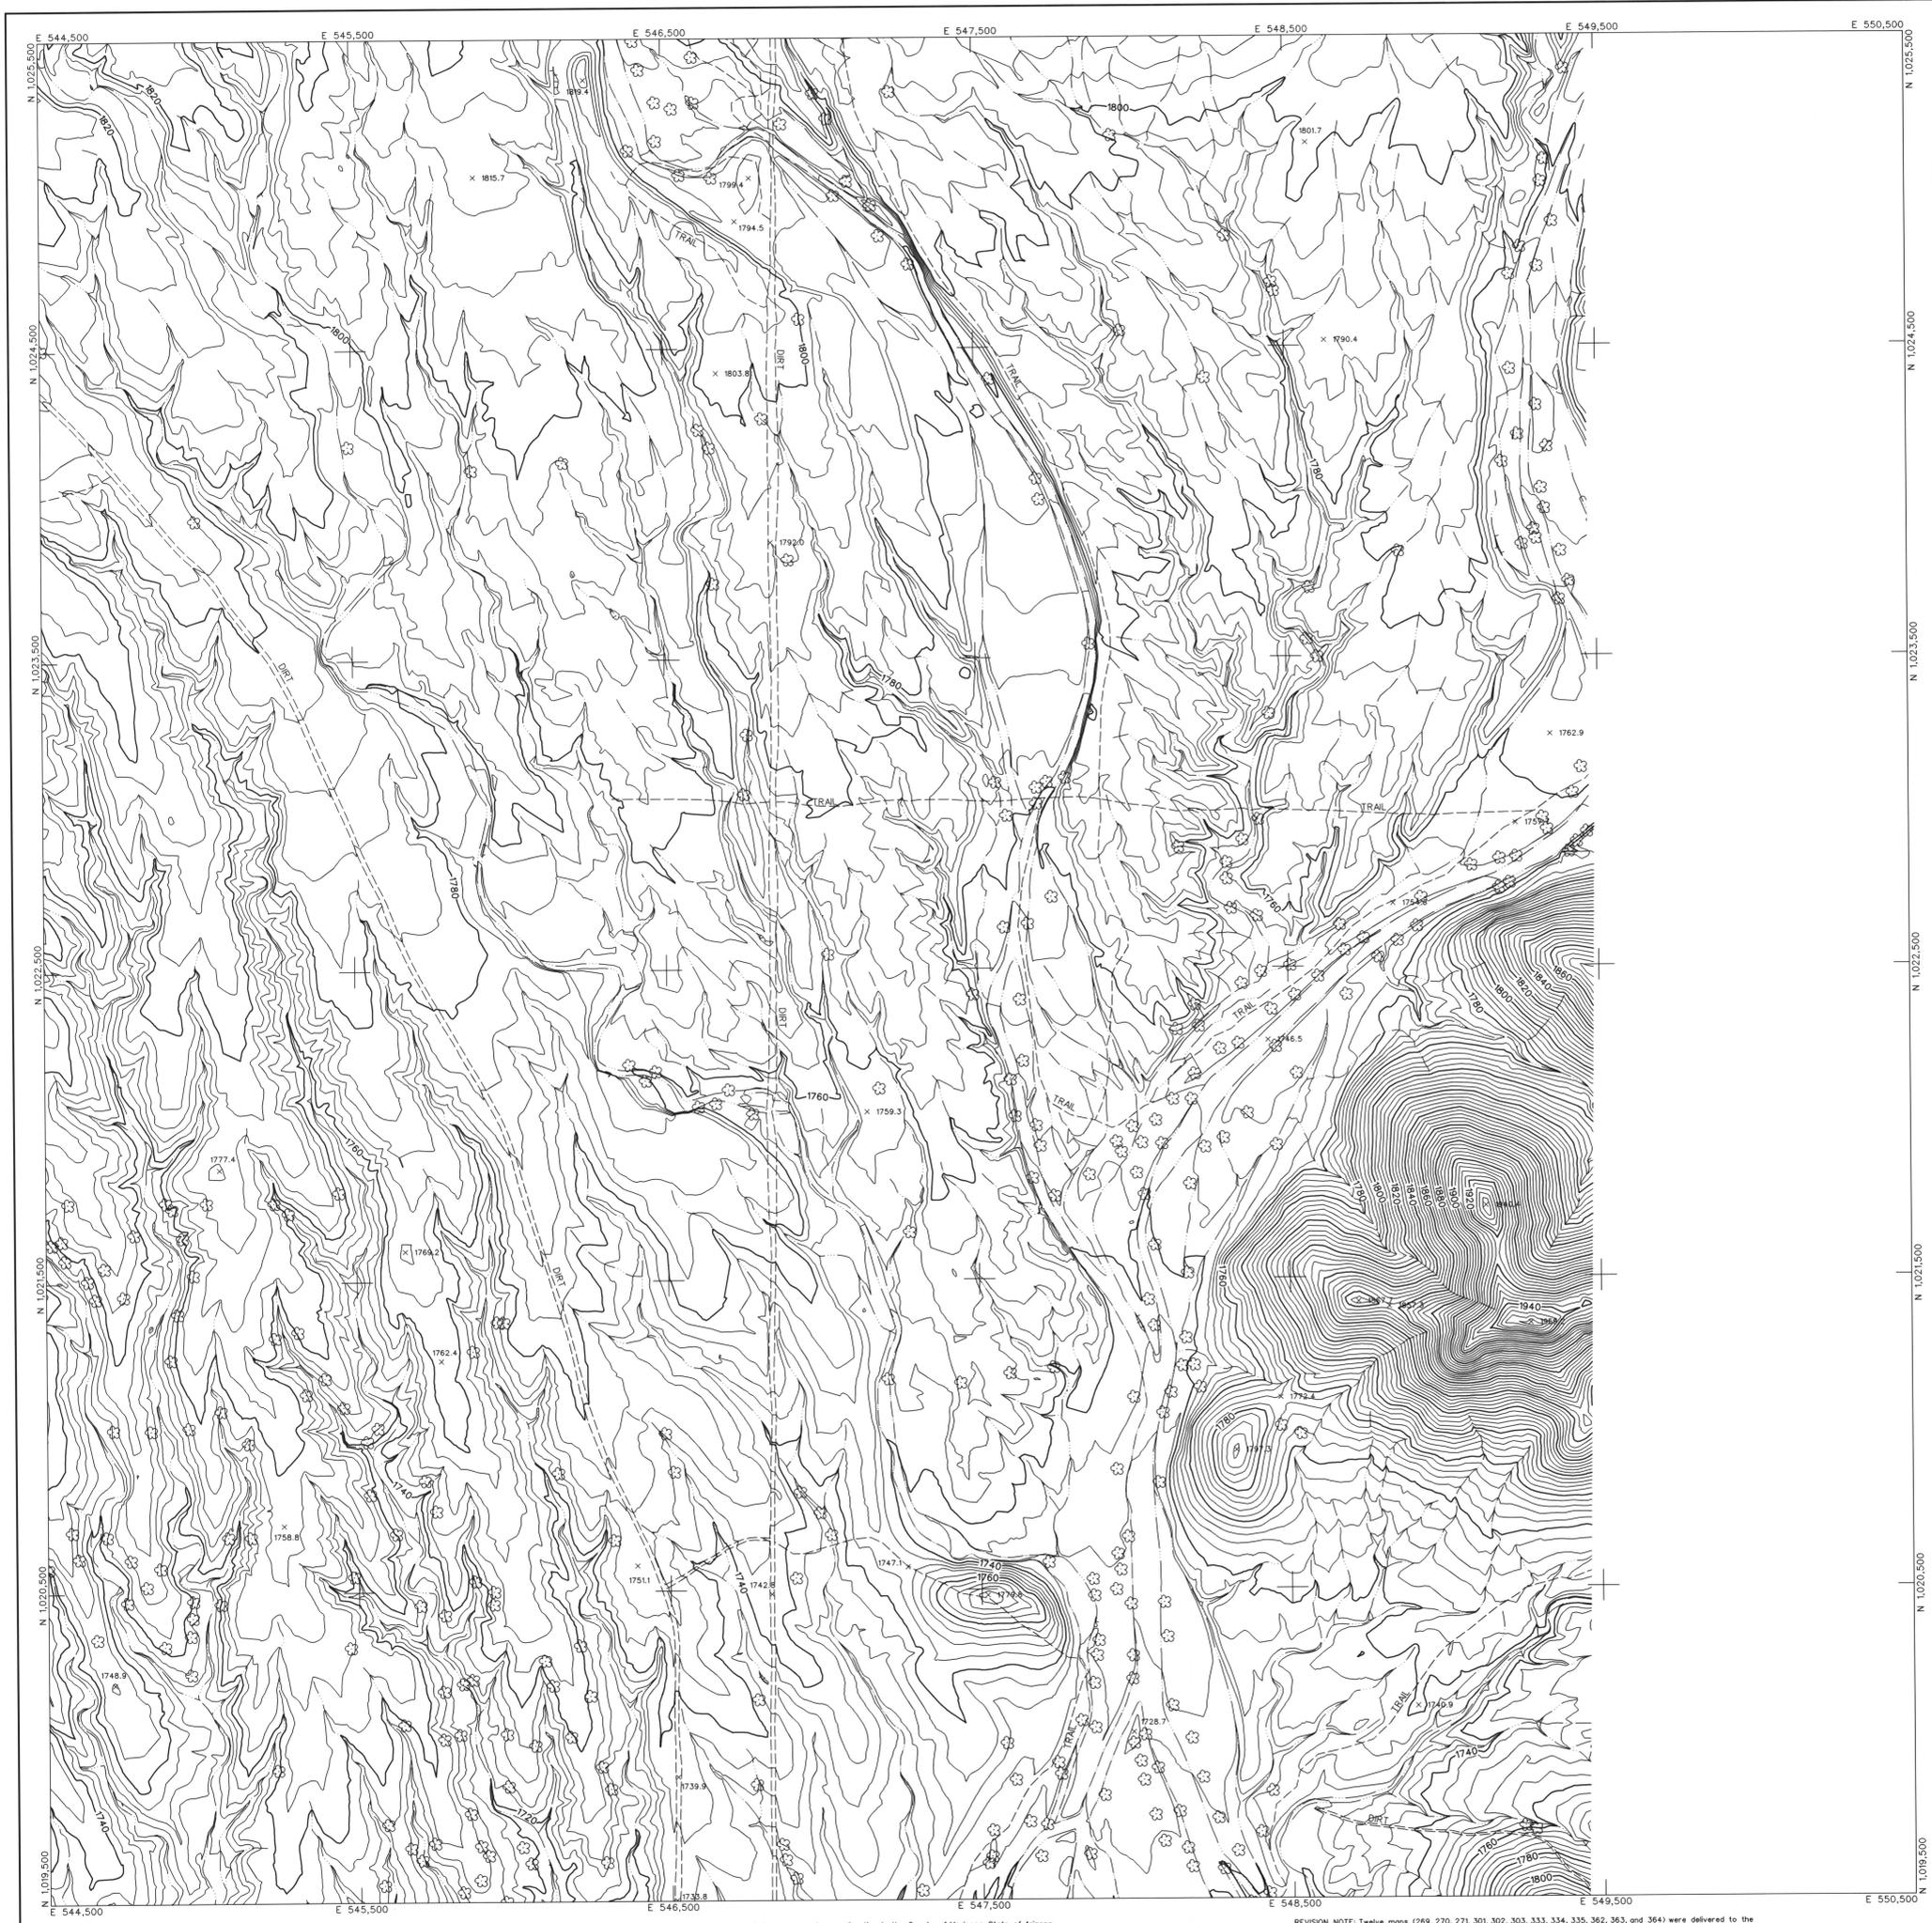



LEGEND

CONTROL POINT		8029 1393.9
INDEX CONTOUR		2066
INTERMEDIATE CONTOUR		
INDEX CONTOUR DEPRESSION		2066
INTERMEDIATE CONTOUR DEPRESSION		
SPOT ELEVATION		x 2067.1
WATER EDGE LINE		W/L 45.6
DRAIN / FLOW LINE		
HEADWALL		
CANAL TOP		
CONCRETE DITCH		
LIGHT POLE UNDEFINED		*
POLE		POWER POLE UNDEFINED
VISIBLE PIPELINE		PIPE
TRANSMISSION TOWER		
ROADS		
ASPHALT		ASPH
CONCRETE		COND
DIRT		DIRT
TRAIL		TRAIL
ASPHALT PARKING		
CONCRETE LIMIT LINE		
BRIDGE		
BUILDING		
STORAGE TANK		
STEEL STRUCTURE		
BILLBOARD		
COMMERCIAL SIGN		

NOTES:

VERTICAL DATUM: NAVD 88
 HORIZONTAL DATUM: NAD 83 (1992.0 EPOCH)
 COORDINATE SYSTEM: ARIZONA COORDINATE SYSTEM 1983, CENTRAL ZONE
 UNIT OF MEASUREMENT: INTERNATIONAL FEET

DATE OF PHOTOGRAPHY: APRIL 23, 2002
 SCALE OF PHOTOGRAPHY: 1"=1200'

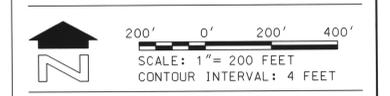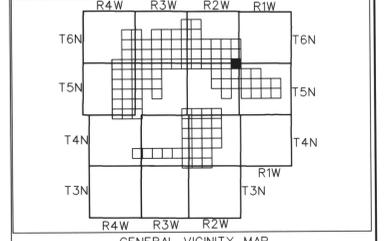

200-032	200-033	
200-045	200-046	
200-053	200-054	200-055

SHEET INDEX MAP
 200 PREFIX REPRESENTS 1"=200' SCALE MAP SHEET

NO.	See Revision Note	JAS	08/06/03
	REVISION	BY	DATE

**FLOOD CONTROL DISTRICT
 OF MARICOPA COUNTY**

WITTMANN ADMP
 4' CONTOURS


	STEWART GEO TECHNOLOGIES		
	1000 West McDowell Phoenix, Arizona 85004-0723 Tel: (602) 978-1000 Fax: (602) 978-1001 901 Project No. 02-030		
	DESIGN	BY	DATE
	DESIGN CHK.		
	PLANS		
PLANS CHK.			

SHEET 200-046 of 200-110

The following map represents a survey made by me or under my direction in the County of Maricopa, State of Arizona. I, Jaime A. Satalich, a State of Arizona Registered Land Surveyor (No. 35326, expires 9/30/2003), with my signature and seal affixed below, hereby certify to the Flood Control District of Maricopa County, Arizona, that the information shown hereon complies with the American Society of Photogrammetry and Remote Sensing standards for four-foot contour interval mapping.

"Certification" when used in the context of this document only constitutes an expression of professional opinion regarding those facts or findings which are the subject of the certification, and does not constitute a warranty or guarantee, either expressed or implied.



REVISION NOTE: Twelve maps (269, 270, 271, 301, 302, 303, 333, 334, 335, 362, 363, and 364) were delivered to the Flood Control District of Maricopa County (FCDMC) on March 27, 2003. Prior to this delivery on March 27, 2003, the aforementioned twelve maps were thoroughly reviewed and subsequently accepted as a final deliverable by FCDMC. On June 26, 2003, FCDMC desired that changes be made to the aforementioned twelve maps with regards to the cover sheet, standard sheet layout, marginal information, and some cartographic elements. This revision reflects those changes requested by FCDMC on June 26, 2003 to the aforementioned twelve maps. All topographic and planimetric information on the aforementioned twelve maps remains unchanged between the delivery on March 27, 2003 and this revision.

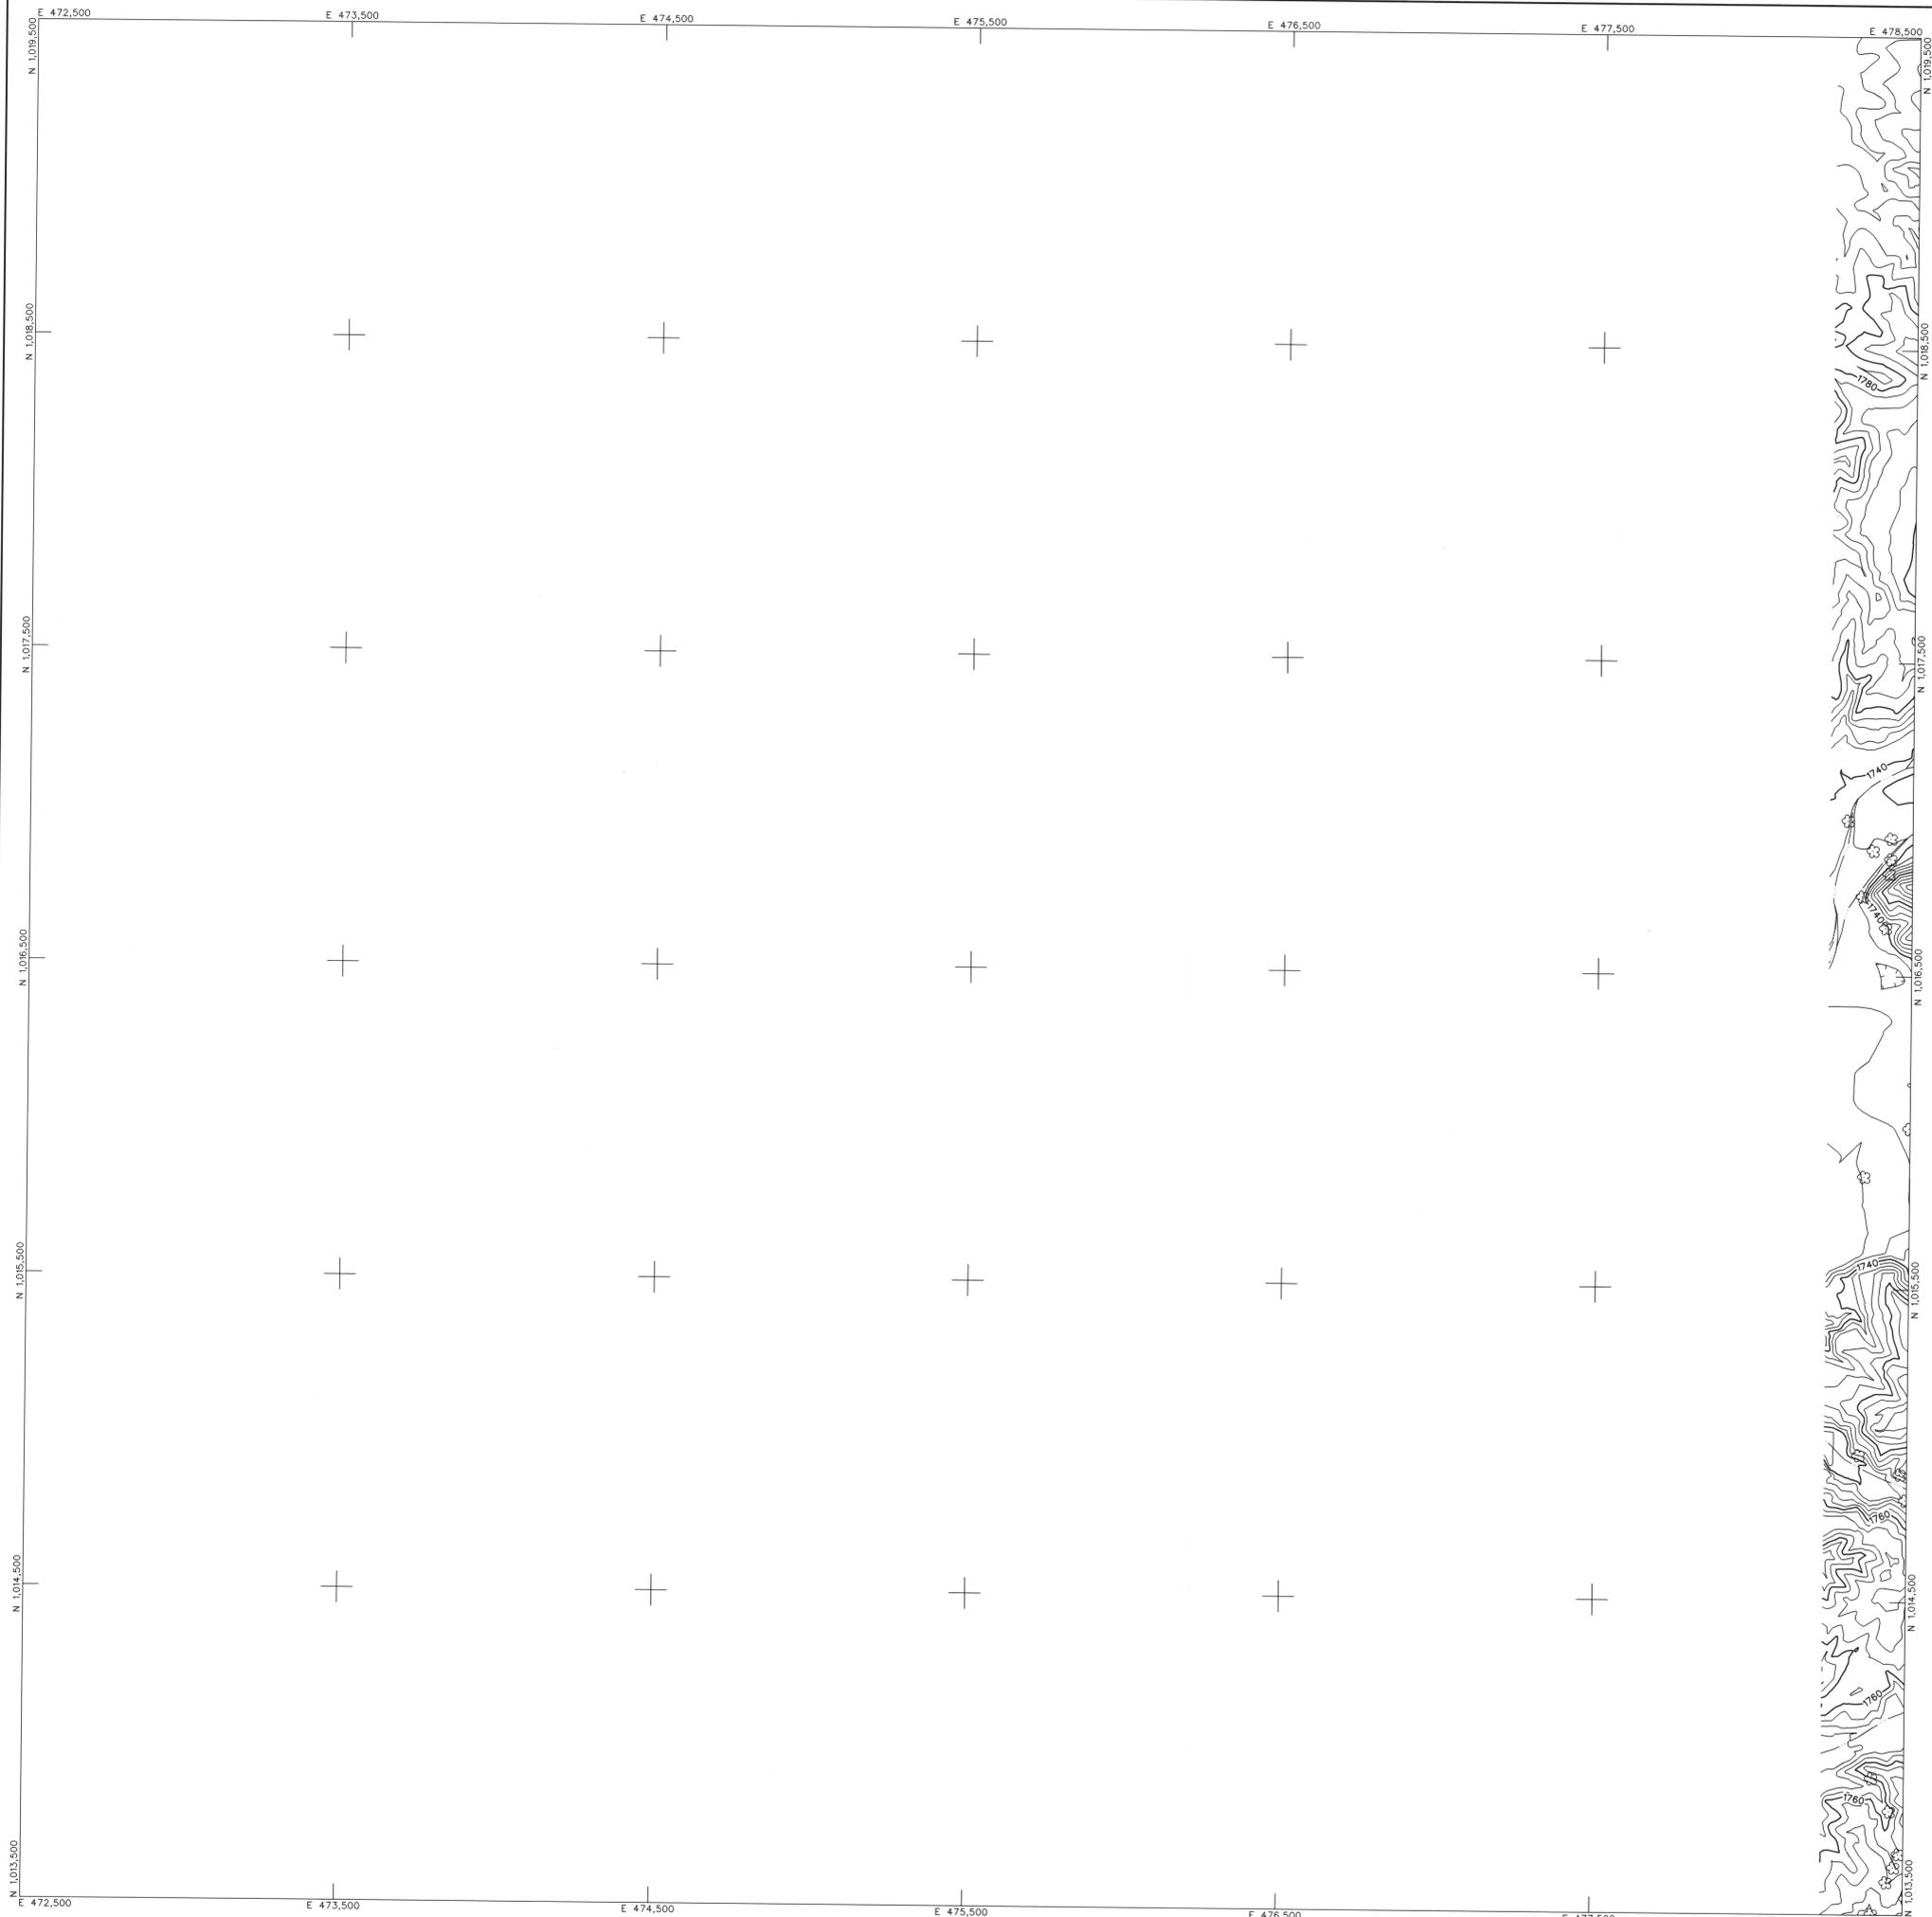

LEGEND

CONTROL POINT		8029 1393.9
INDEX CONTOUR		2066
INTERMEDIATE CONTOUR		
INDEX CONTOUR DEPRESSION		2066
INTERMEDIATE CONTOUR DEPRESSION		
SPOT ELEVATION		x 2067.1
WATER EDGE LINE		W/L 45.6
DRAIN / FLOW LINE		
HEADWALL		
CANAL TOP		
CONCRETE DITCH		
LIGHT POLE UNDEFINED		
POLE		
POWER POLE UNDEFINED		
VISIBLE PIPELINE		PIPE
TRANSMISSION TOWER		
GUARDRAIL		
UNDEFINED RETAINING WALL		
RETAINING WALL W/ WALL		
UNDEFINED WALL		
UNDEFINED FENCE		
TREELINE		
TREE		
ROADS		
ASPHALT		ASPH
CONCRETE		CONC
DIRT		DIRT
TRAIL		TRAIL
ASPHALT PARKING		
CONCRETE LIMIT LINE		
BRIDGE		
BUILDING		
STORAGE TANK		
STEEL STRUCTURE		
BILLBOARD		
COMMERCIAL SIGN		

NOTES:
 VERTICAL DATUM: NAVD 88
 HORIZONTAL DATUM: NAD 83 (1982.0 EPOCH)
 COORDINATE SYSTEM: ARIZONA COORDINATE SYSTEM, 1983, CENTRAL ZONE
 UNIT OF MEASUREMENT: INTERNATIONAL FEET
 DATE OF PHOTOGRAPHY: APRIL 23, 2002
 SCALE OF PHOTOGRAPHY: 1"=1200'

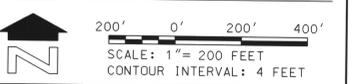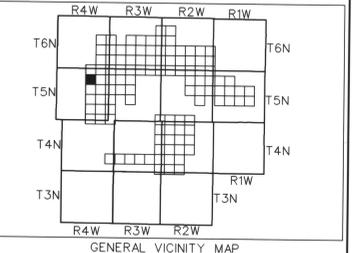

	200-034	200-035	
	200-047	200-048	
	200-057	200-058	

SHEET INDEX MAP
 200 PREFIX REPRESENTS 1"=200' SCALE MAP SHEET

NO.	REVISION	BY	DATE
1	See Revision Note	JAS	08/06/03

**FLOOD CONTROL DISTRICT
 OF MARICOPA COUNTY**

WITTMANN ADMP
 4' CONTOURS

STEWART GEO TECHNOLOGIES			
1721 Arizona Avenue Mesa, California 94041-7271 TEL: (949) 434-4300 FAX: (949) 434-4301 WWW: www.stewartgeo.com			
BY	DATE	DESIGN	DATE
JAS	08/06/03	---	---
---	---	DESIGN CHK.	---
---	---	PLANS	---
---	---	PLANS CHK.	---


SHEET 200-047 of 200-110

The following map represents a survey made by me or under my direction in the County of Maricopa, State of Arizona. I, Jaime A. Salas, a State of Arizona Registered Land Surveyor (No. 35326, expires 9/30/2003), with my signature and seal affixed below, hereby certify to the Flood Control District of Maricopa County, Arizona, that the information shown hereon complies with the American Society of Photogrammetry and Remote Sensing standards for four-foot contour interval mapping.

"Certification" when used in the context of this document only constitutes an expression of professional opinion regarding those facts or findings which are the subject of the certification, and does not constitute a warranty or guarantee, either expressed or implied.

REVISION NOTE: Twelve maps (269, 270, 271, 301, 302, 303, 333, 334, 335, 362, 363, and 364) were delivered to the Flood Control District of Maricopa County (FCDMC) on March 27, 2003. Prior to this delivery on March 27, 2003, the aforementioned twelve maps were thoroughly reviewed and subsequently accepted as a final deliverable by FCDMC. On June 26, 2003, FCDMC desired that changes be made to the aforementioned twelve maps with regards to the cover sheet, standard sheet layout, marginal information, and some cartographic elements. This revision reflects those changes requested by FCDMC on June 26, 2003 to the aforementioned twelve maps. All topographic and planimetric information on the aforementioned twelve maps remains unchanged between the delivery on March 27, 2003 and this revision.




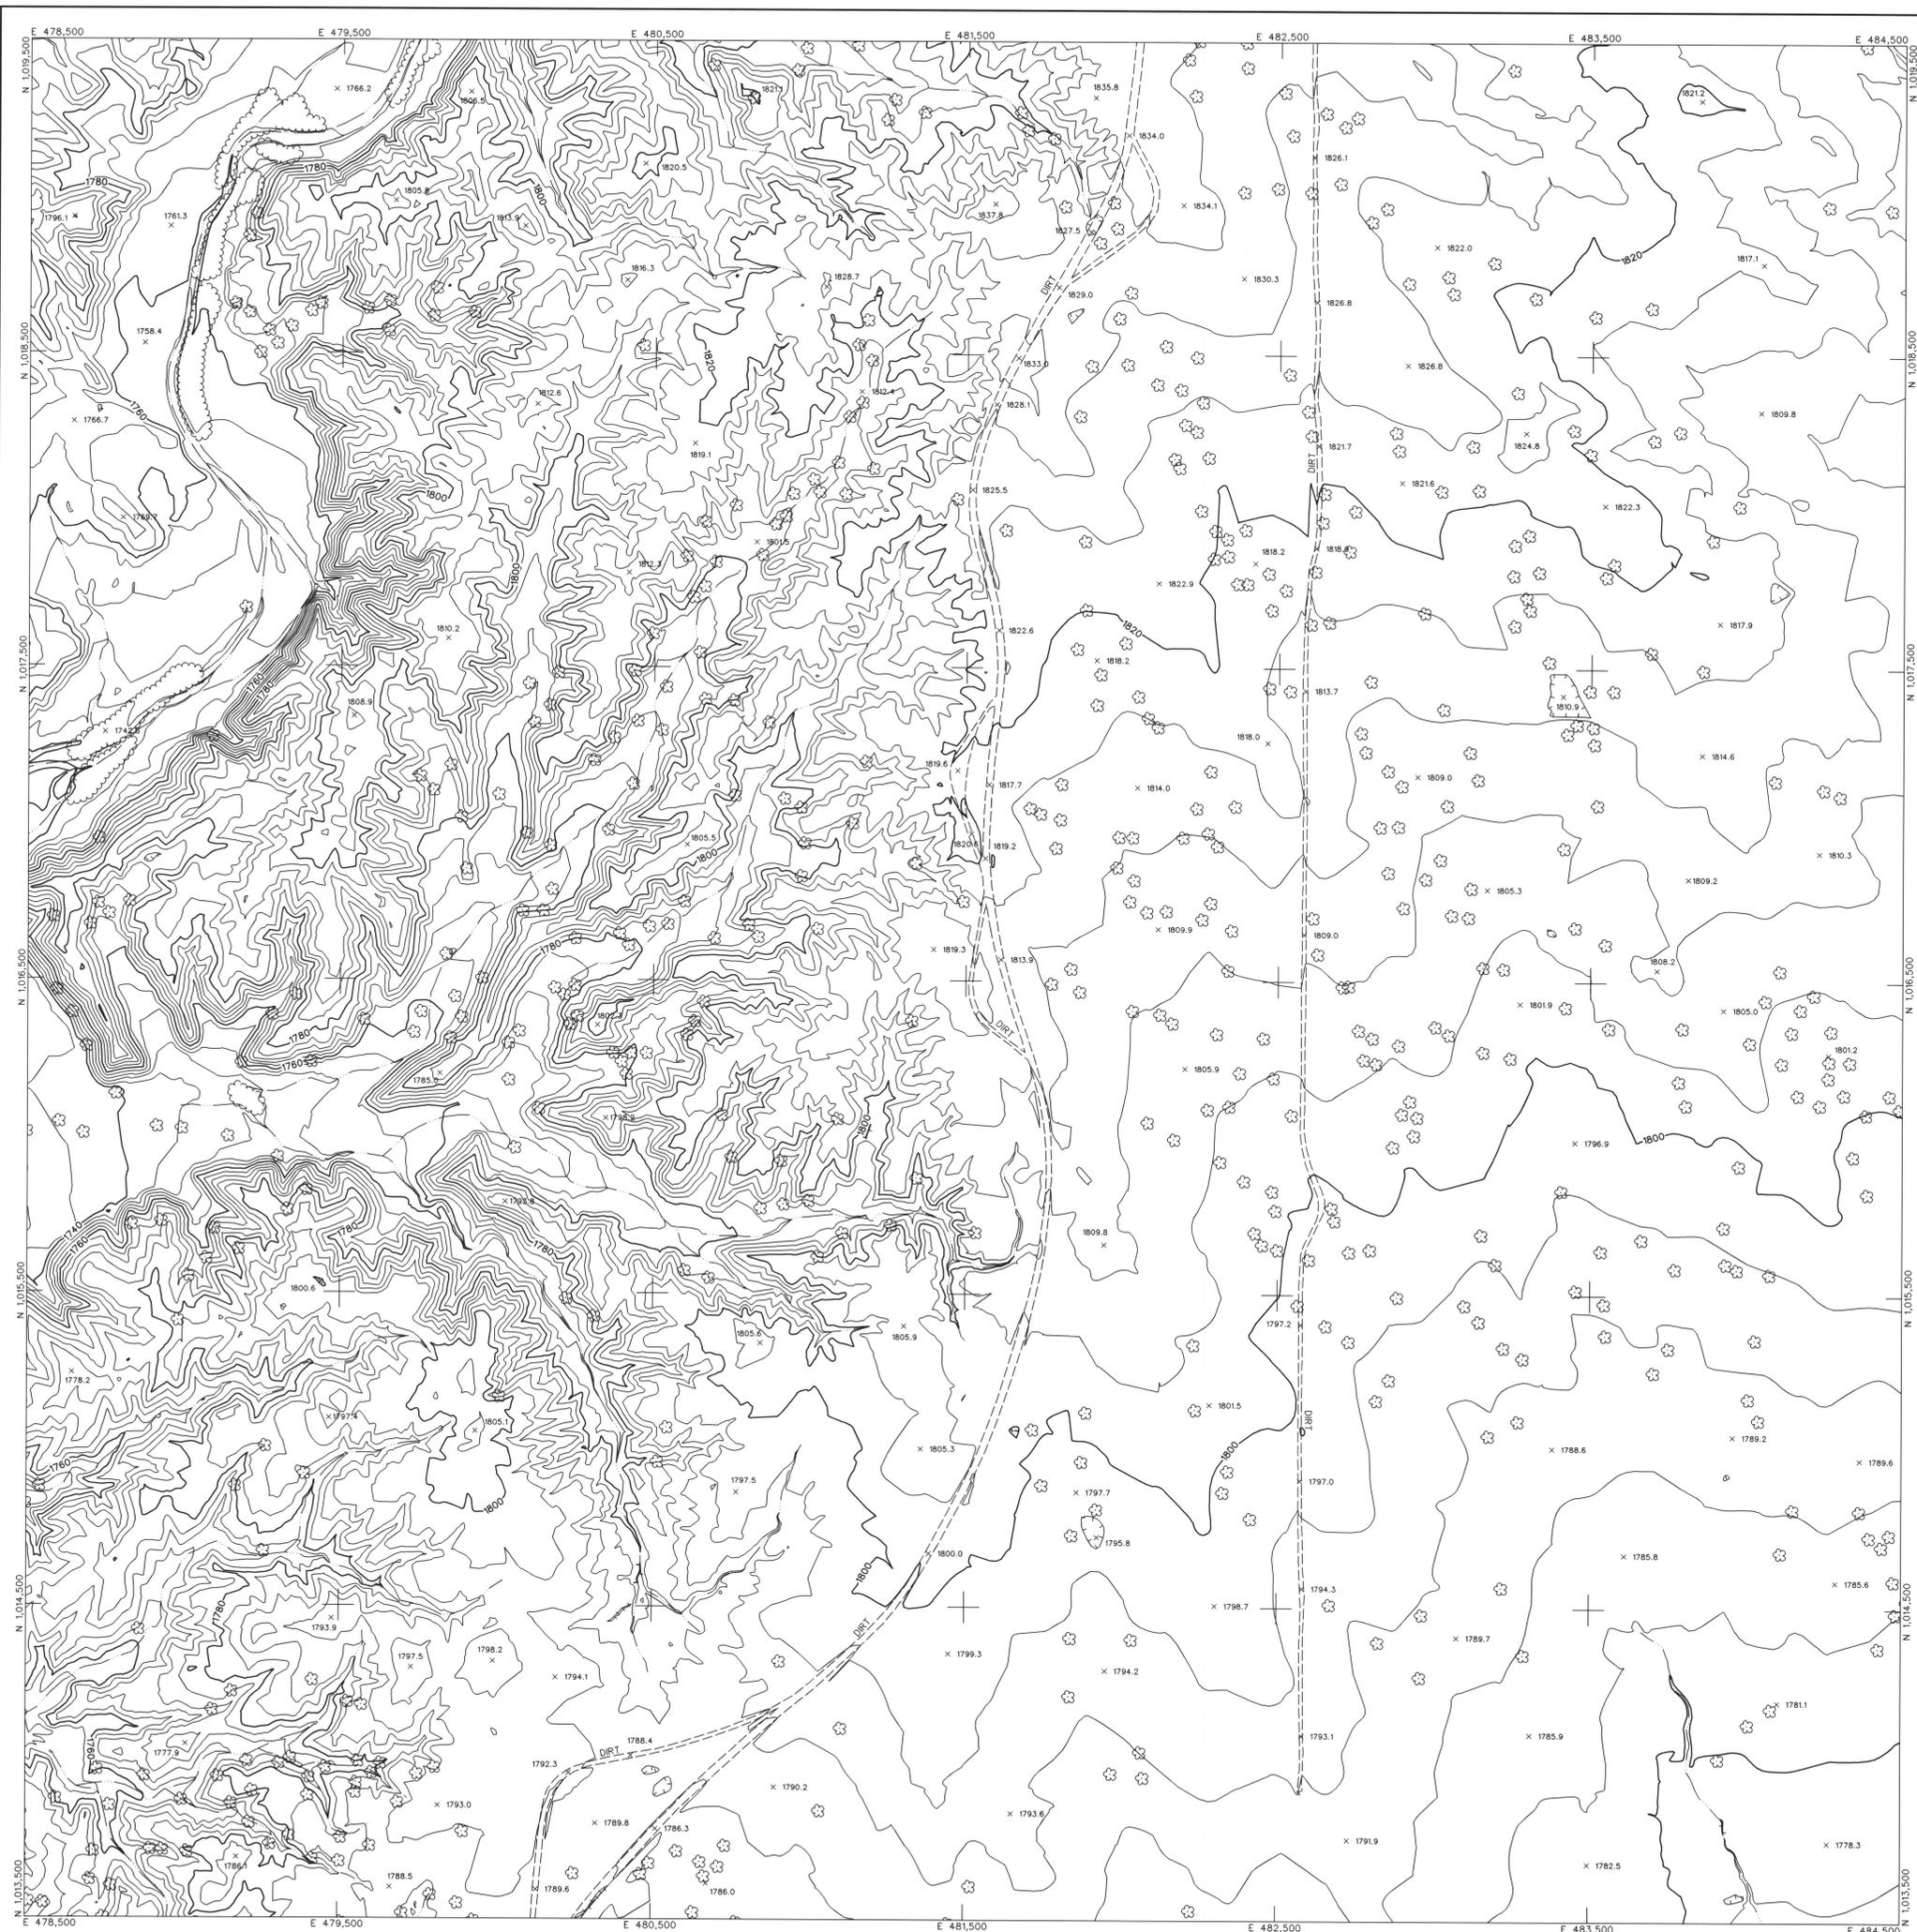

LEGEND

- CONTROL POINT 8029
1393.9
- INDEX CONTOUR 2066
- INTERMEDIATE CONTOUR 2066
- INDEX CONTOUR DEPRESSION 2066
- INTERMEDIATE CONTOUR DEPRESSION 2066
- SPOT ELEVATION x 2067.1
- WATER EDGE LINE W/L 45.6
- DRAIN / FLOW LINE
- HEADWALL
- CANAL TOP
- CONCRETE DITCH
- LIGHT POLE UNDEFINED
- POLE POWER POLE UNDEFINED
- VISIBLE PIPELINE PIPE
- TRANSMISSION TOWER
- GUARDRAIL
- UNDEFINED RETAINING WALL
- RETAINING WALL W/ WALL
- UNDEFINED WALL
- UNDEFINED FENCE
- TREELINE
- TREE
- ROADS
- ASPHALT
- CONCRETE
- DIRT
- TRAIL
- ASPHALT PARKING
- CONCRETE LIMIT LINE
- BRIDGE
- BUILDING
- STORAGE TANK
- STEEL STRUCTURE
- BILLBOARD
- COMMERCIAL SIGN

NOTES:
 VERTICAL DATUM: NAVD 88
 HORIZONTAL DATUM: NAD 83 (1992.0 EPOCH)
 COORDINATE SYSTEM: ARIZONA COORDINATE SYSTEM, 1983, CENTRAL ZONE
 UNIT OF MEASUREMENT: INTERNATIONAL FEET
 DATE OF PHOTOGRAPHY: APRIL 23, 2002
 SCALE OF PHOTOGRAPHY: 1"=1200'

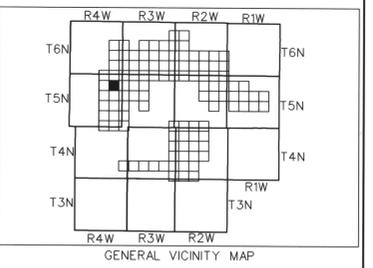

200-034	200-035	200-036
200-047	200-048	200-049
200-057	200-058	200-059

SHEET INDEX MAP
 200 PREFIX REPRESENTS 1"=200' SCALE MAP SHEET

NO.	REVISION	BY	DATE
1	See Revision Note	JAS	08/06/03

FLOOD CONTROL DISTRICT OF MARICOPA COUNTY


**WITTMANN ADMP
 4' CONTOURS**

	DESIGN	BY	DATE
	DESIGN CHK.	-	-
	PLANS	-	-
	PLANS CHK.	-	-

The following map represents a survey made by me or under my direction in the County of Maricopa, State of Arizona. I, Jaime A. Satalich, a State of Arizona Registered Land Surveyor (No. 35326, expires 9/30/2003), with my signature and seal affixed below, hereby certify to the Flood Control District of Maricopa County, Arizona, that the information shown hereon complies with the American Society of Photogrammetry and Remote Sensing standards for four-foot contour interval mapping.

REVISION NOTE: Twelve maps (269, 270, 271, 301, 302, 303, 333, 334, 335, 362, 363, and 364) were delivered to the Flood Control District of Maricopa County (FCDCM) on March 27, 2003. Prior to this delivery on March 27, 2003, the aforementioned twelve maps were thoroughly reviewed and subsequently accepted as a final deliverable by FCDCM. On June 26, 2003, FCDCM desired that changes be made to the aforementioned twelve maps with regards to the cover sheet, standard sheet layout, marginal information, and some cartographic elements. This revision reflects those changes requested by FCDCM on June 26, 2003 to the aforementioned twelve maps. All topographic and planimetric information on the aforementioned twelve maps remains unchanged between the delivery on March 27, 2003 and this revision.

"Certification" when used in the context of this document only constitutes an expression of professional opinion regarding those facts or findings which are the subject of the certification, and does not constitute a warranty or guarantee, either expressed or implied.


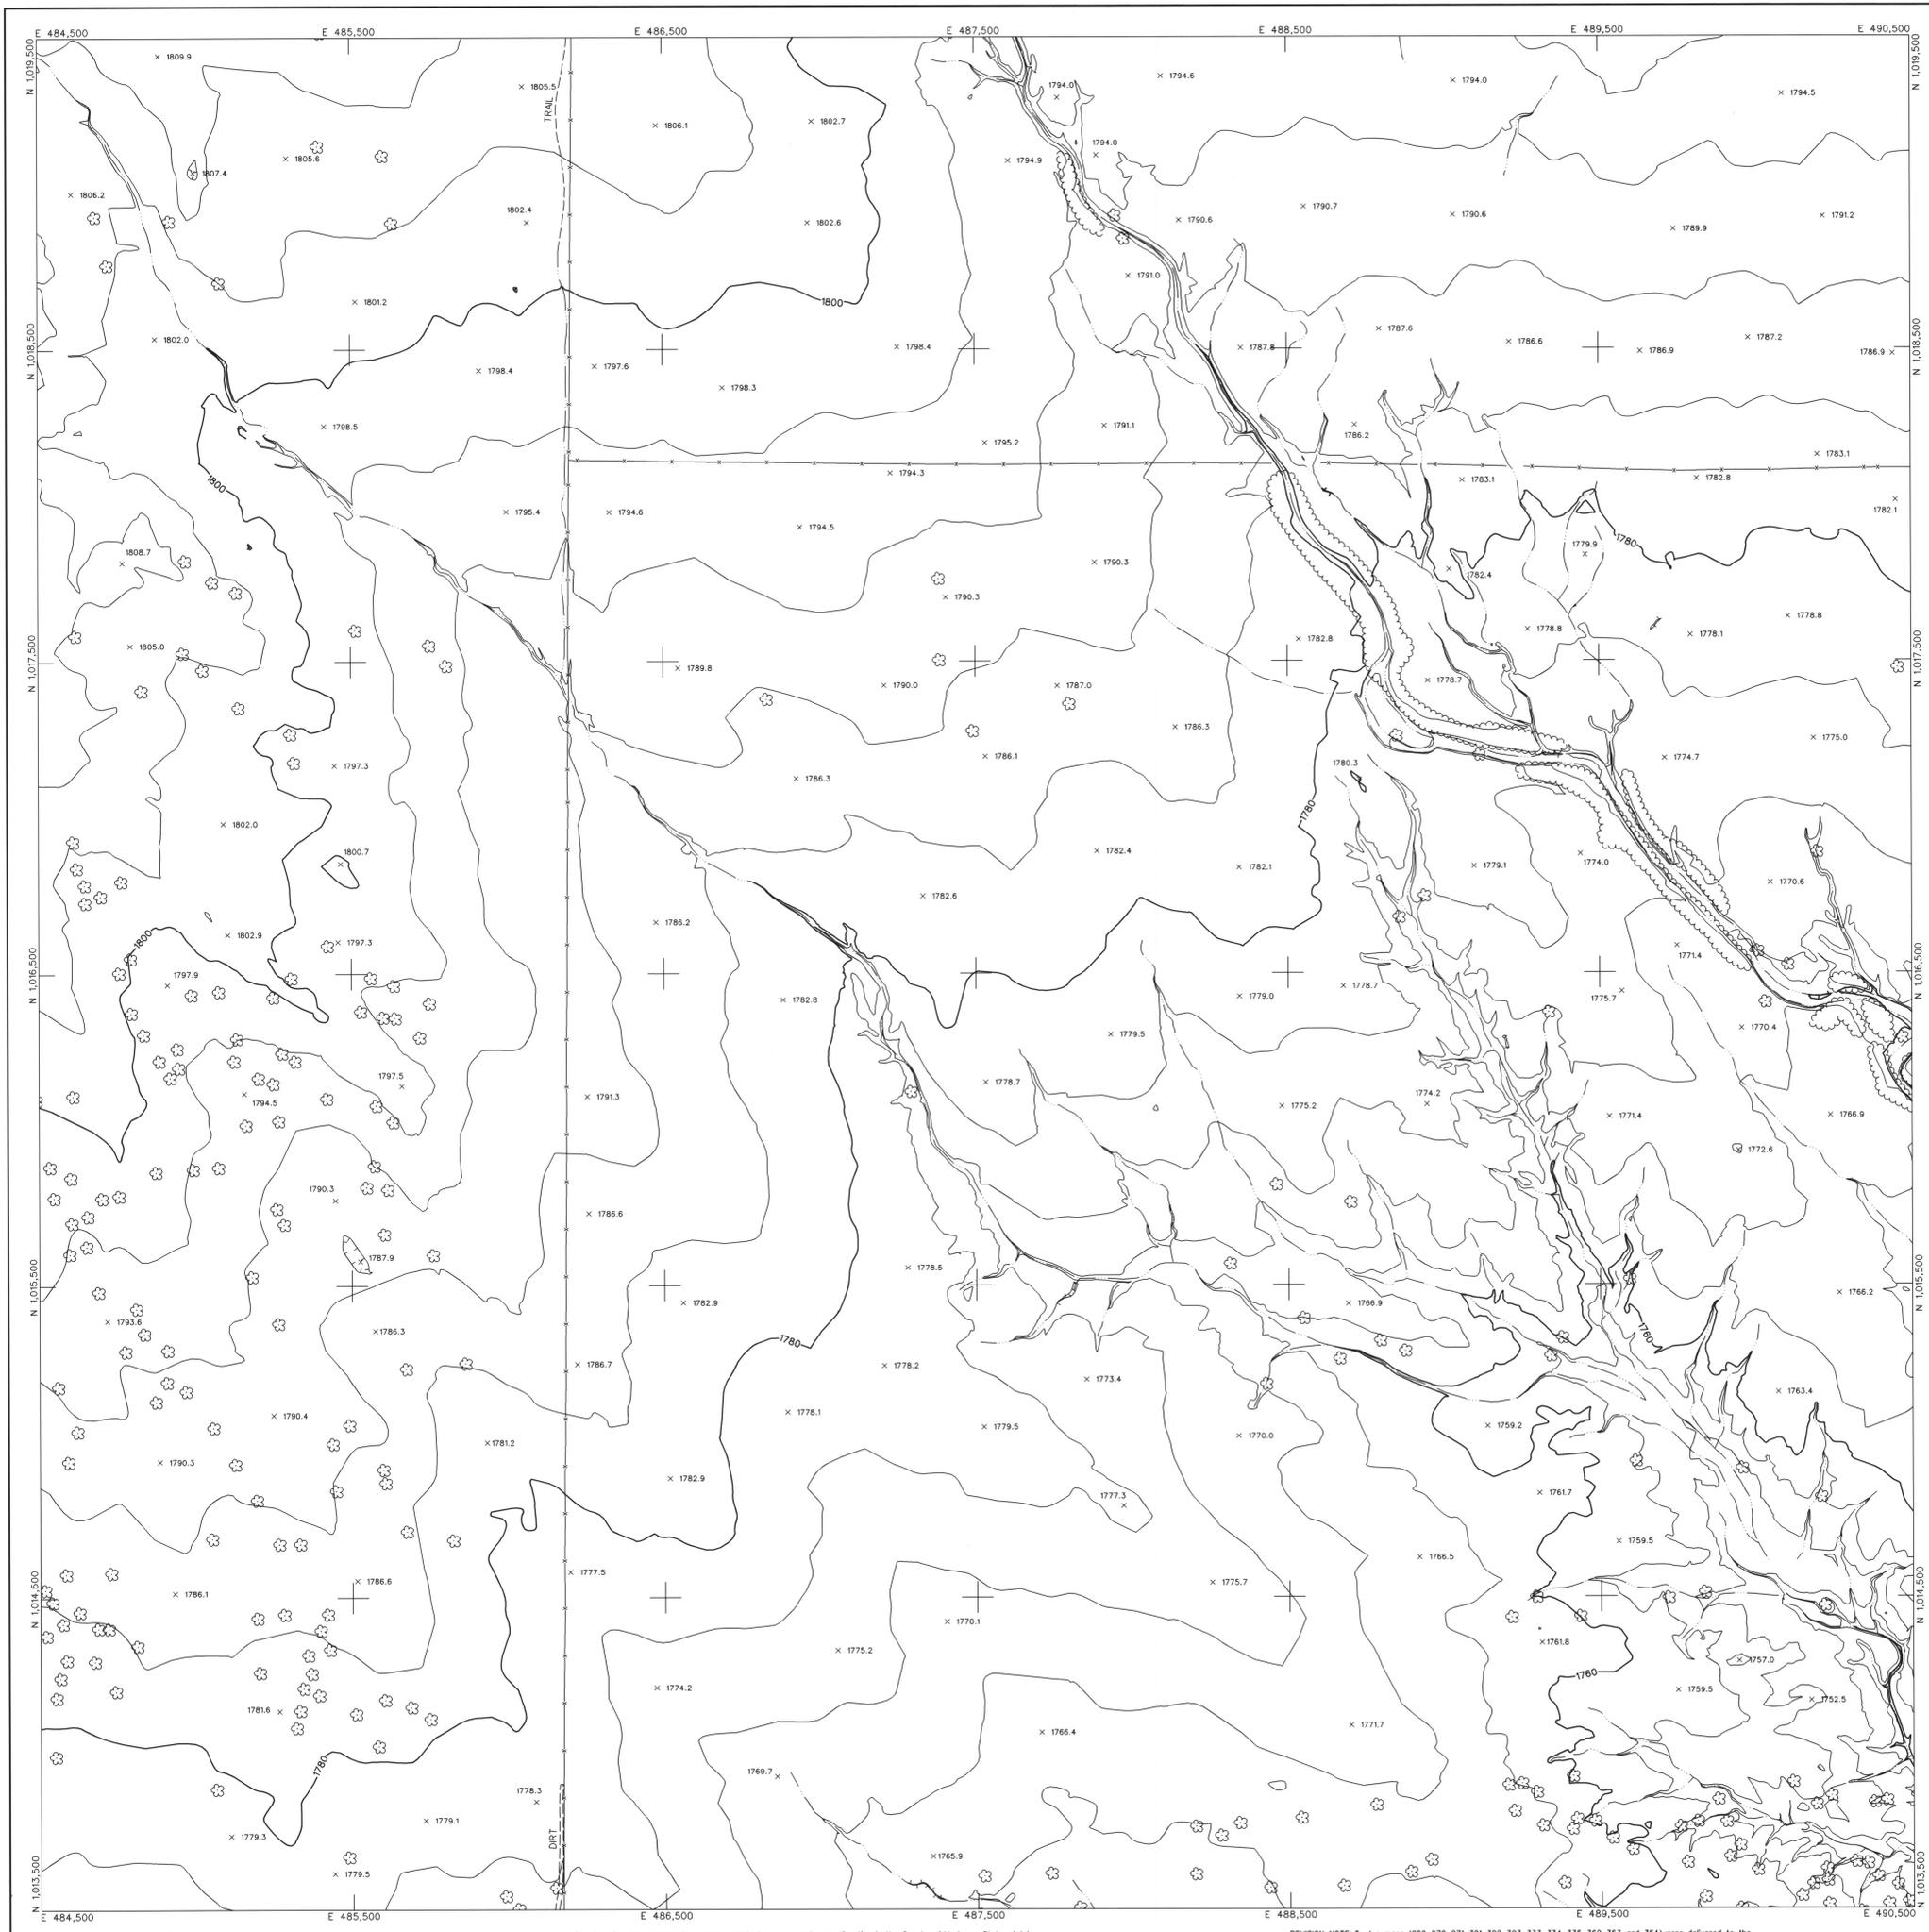


LEGEND

CONTROL POINT	▲	8029
	△	1393.9
INDEX CONTOUR	—	2066
INTERMEDIATE CONTOUR	—	2066
INDEX CONTOUR DEPRESSION	—	2066
INTERMEDIATE CONTOUR DEPRESSION	—	2066
SPOT ELEVATION	x	2067.1
WATER EDGE LINE	W/L	45.6
DRAIN / FLOW LINE	—	
HEADWALL	—	
CANAL TOP	—	
CONCRETE DITCH	—	
LIGHT POLE UNDEFINED	*	
POLE	○	POWER POLE UNDEFINED
VISIBLE PIPELINE	—	PIPE
TRANSMISSION TOWER	—	
GUARDRAIL	—	
UNDEFINED RETAINING WALL	—	
RETAINING WALL W/ WALL	—	
UNDEFINED WALL	—	
UNDEFINED FENCE	—	
TREELINE	—	
TREE	☼	
ASPHALT	—	ASPH
CONCRETE	—	COND
DIRT	—	DIRT
TRAIL	—	TRAIL
ASPHALT PARKING	—	
CONCRETE LIMIT LINE	—	
BRIDGE	—	
BUILDING	—	
STORAGE TANK	—	
STEEL STRUCTURE	—	
BILLBOARD	—	
COMMERCIAL SIGN	—	

NOTES:

VERTICAL DATUM: NAVD 88
 HORIZONTAL DATUM: NAD 83 (1992.0 EPOCH)
 COORDINATE SYSTEM: ARIZONA COORDINATE SYSTEM, 1983, CENTRAL ZONE
 UNIT OF MEASUREMENT: INTERNATIONAL FEET
 DATE OF PHOTOGRAPHY: APRIL 23, 2002
 SCALE OF PHOTOGRAPHY: 1"=1200'

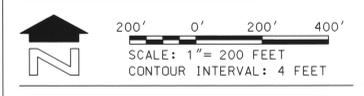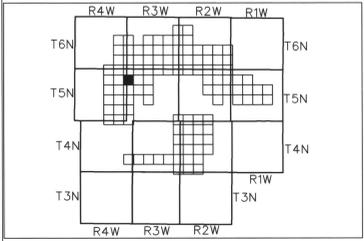

200-035	200-036	200-037
200-048	200-049	200-050
200-058	200-059	200-060

SHEET INDEX MAP
 200 PREFIX REPRESENTS 1"=200' SCALE MAP SHEET

1	See Revision Note	JAS	08/06/03
NO.	REVISION	BY	DATE

**FLOOD CONTROL DISTRICT
 OF MARICOPA COUNTY**

WITTMANN ADMP
 4' CONTOURS


STEWART GEO TECHNOLOGIES			
<small>1320 Westinghouse Avenue Mesa, Arizona 85204 TEL: (480) 944-4400 FAX: (480) 944-4401 WWW: STGTECH.COM</small>			
DESIGN	BY	DATE	
DESIGN CHK	BY	DATE	
PLANS	BY	DATE	
PLANS CHK	BY	DATE	

SHEET 200-049 of 200-110

The following map represents a survey made by me or under my direction in the County of Maricopa, State of Arizona. I, Jaime A. Satalich, a State of Arizona Registered Land Surveyor (No. 35326, expires 9/30/2003), with my signature and seal affixed below, hereby certify to the Flood Control District of Maricopa County, Arizona, that the information shown hereon complies with the American Society of Photogrammetry and Remote Sensing standards for four-foot contour interval mapping.

"Certification" when used in the context of this document only constitutes an expression of professional opinion regarding those facts or findings which are the subject of the certification, and does not constitute a warranty or guarantee, either expressed or implied.

REVISION NOTE: Twelve maps (269, 270, 271, 301, 302, 303, 333, 334, 335, 362, 363, and 364) were delivered to the Flood Control District of Maricopa County (FCDMC) on March 27, 2003. Prior to this delivery on March 27, 2003, the aforementioned twelve maps were thoroughly reviewed and subsequently accepted as a final deliverable by FCDMC. On June 26, 2003, FCDMC desired that changes be made to the aforementioned twelve maps with regards to the cover sheet, standard sheet layout, marginal information, and some cartographic elements. This revision reflects those changes requested by FCDMC on June 26, 2003 to the aforementioned twelve maps. All topographic and planimetric information on the aforementioned twelve maps remains unchanged between the delivery on March 27, 2003 and this revision.

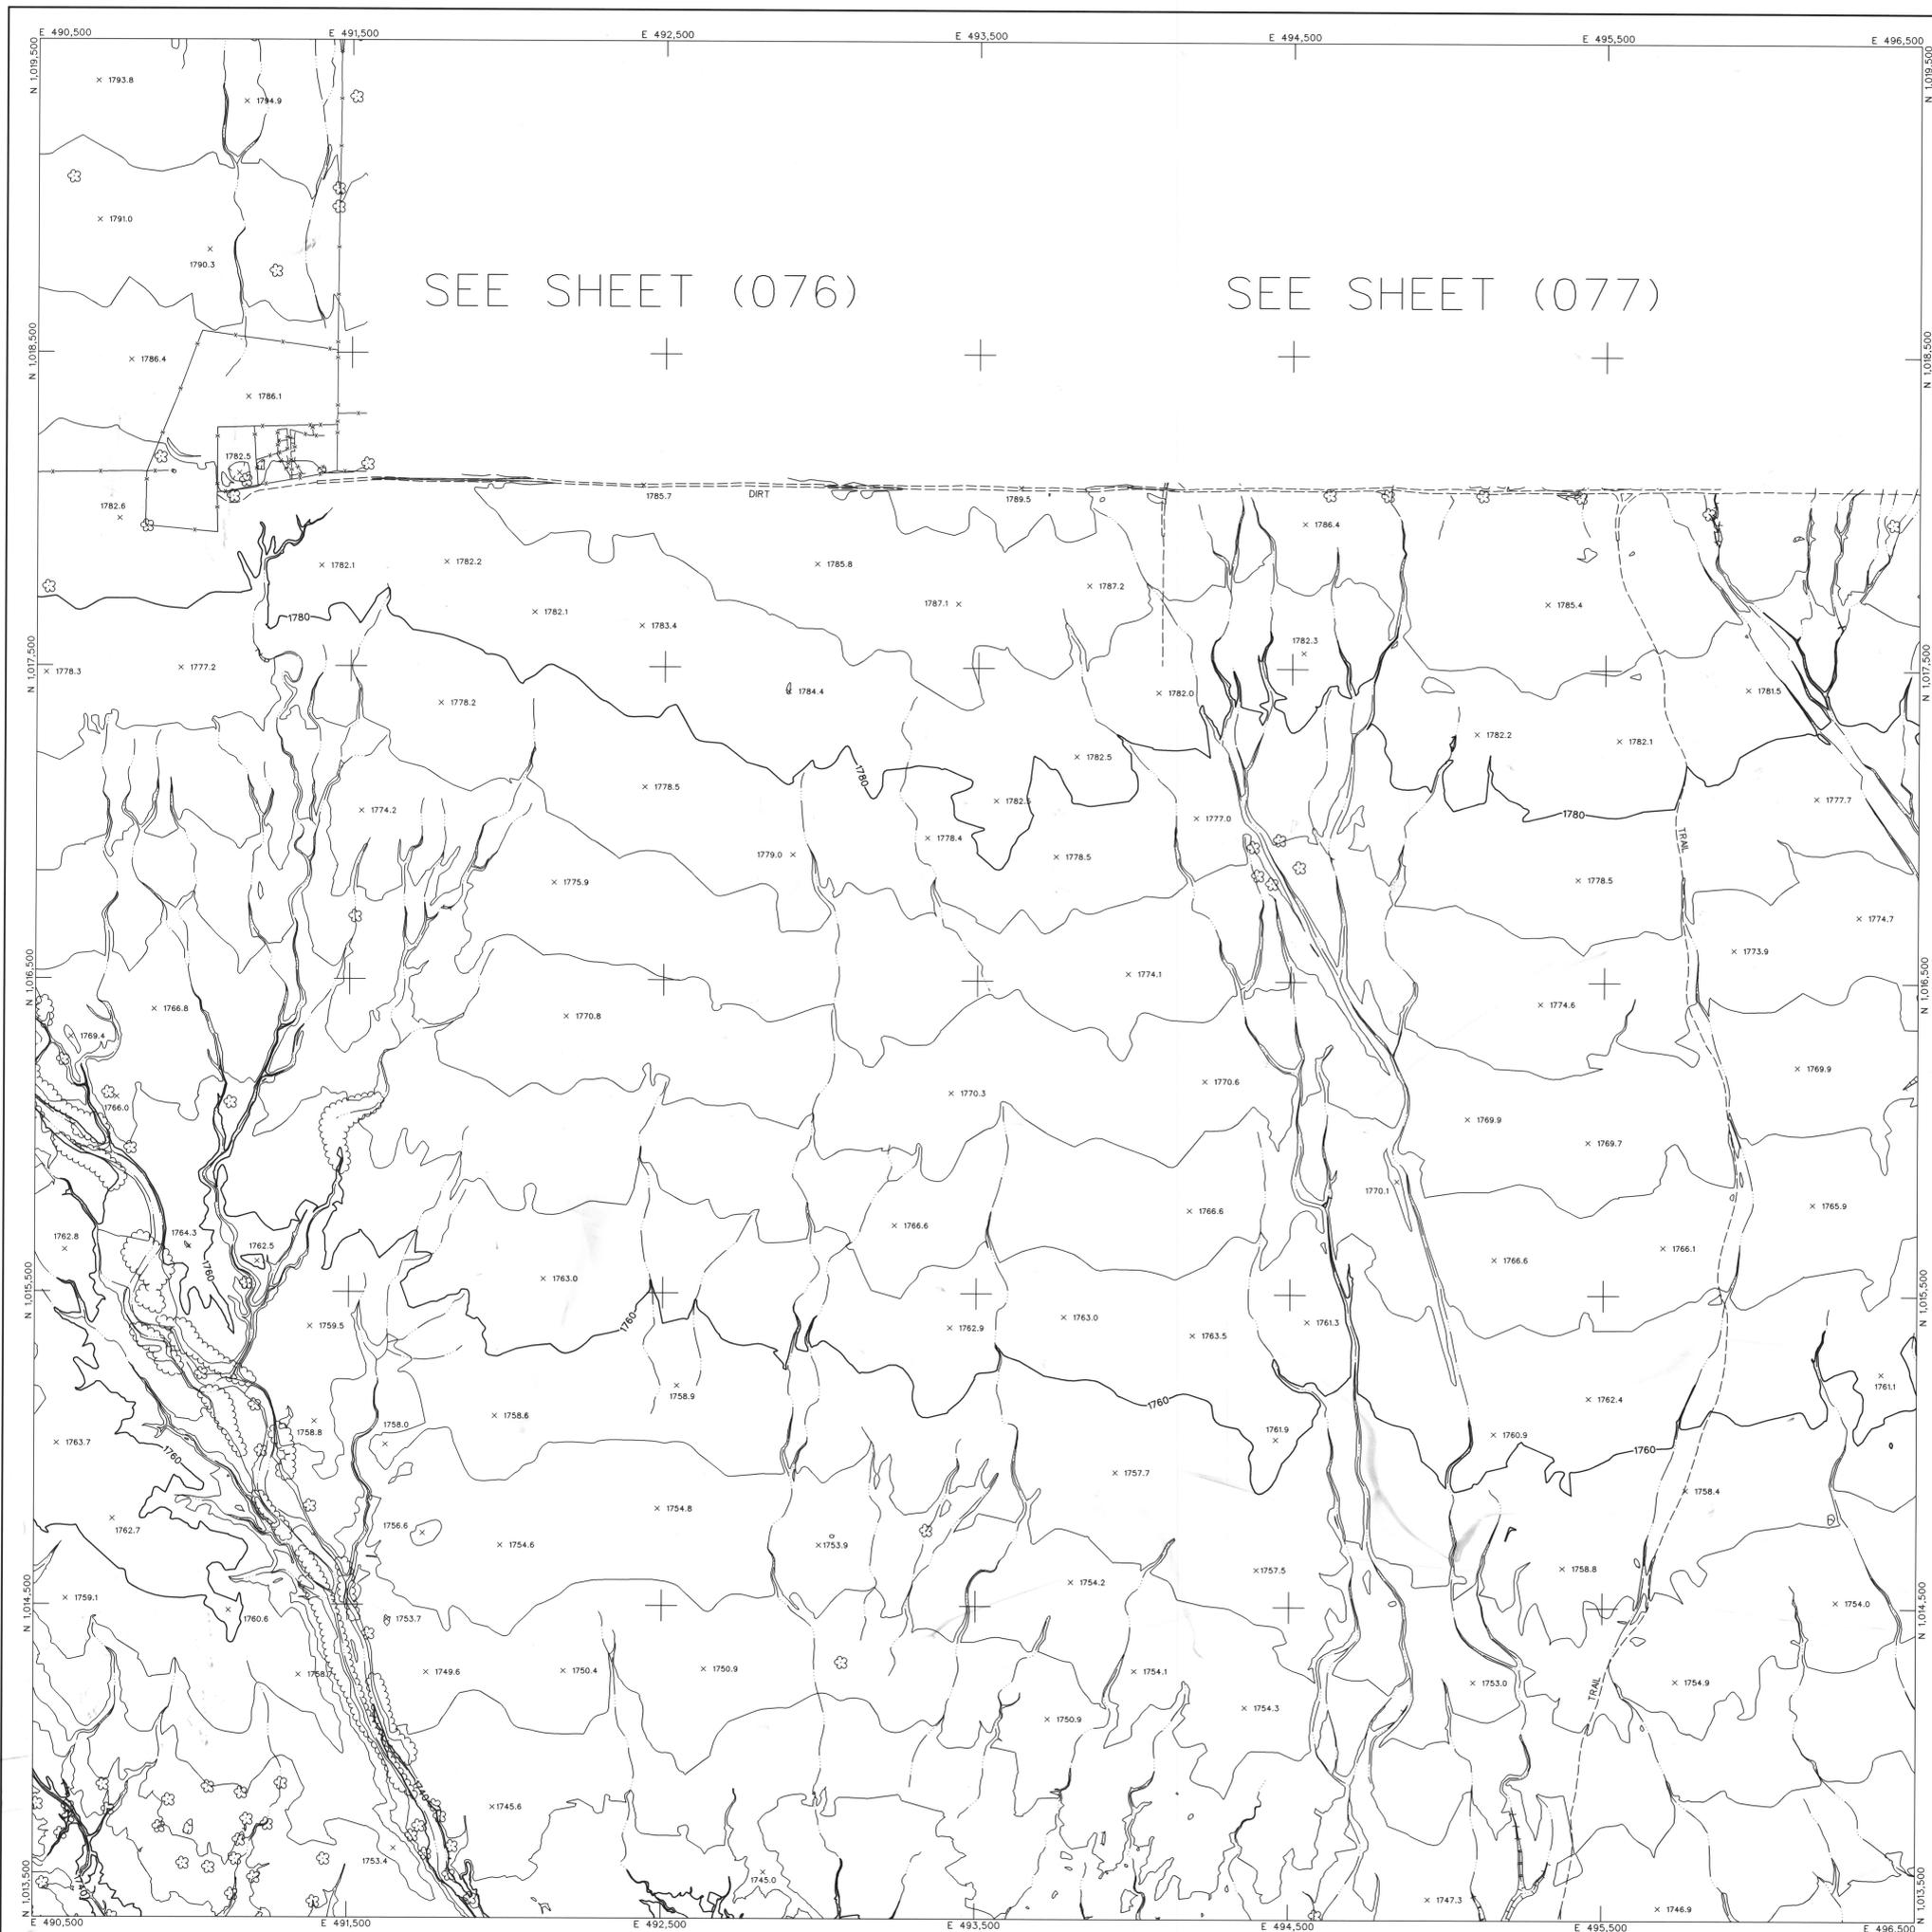

LEGEND

- CONTROL POINT 8029
1393.9
- INDEX CONTOUR 2066
- INTERMEDIATE CONTOUR
- INDEX CONTOUR DEPRESSION 2066
- INTERMEDIATE CONTOUR DEPRESSION
- SPOT ELEVATION x 2067.1



- WATER EDGE LINE W/L 45.6
- DRAIN / FLOW LINE
- HEADWALL
- CANAL TOP
- CONCRETE DITCH
- LIGHT POLE UNDEFINED *
- POLE o POWER POLE UNDEFINED +
- VISIBLE PIPELINE PIPE
- TRANSMISSION TOWER TOWER
- GUARDRAIL
- UNDEFINED RETAINING WALL
- RETAINING WALL W/ WALL
- UNDEFINED WALL
- UNDEFINED FENCE

- TREELINE TREELINE
- TREE TREE

- ROADS
- ASPHALT ASPH
- CONCRETE COND
- DIRT DIRT
- TRAIL TRAIL

- ASPHALT PARKING
- CONCRETE LIMIT LINE
- BRIDGE
- BUILDING
- STORAGE TANK
- STEEL STRUCTURE
- BILLBOARD
- COMMERCIAL SIGN

NOTES:
 VERTICAL DATUM: NAVD 88
 HORIZONTAL DATUM: NAD 83 (1992.0 EPOCH)
 COORDINATE SYSTEM: ARIZONA COORDINATE SYSTEM, 1983, CENTRAL ZONE
 UNIT OF MEASUREMENT: INTERNATIONAL FEET
 DATE OF PHOTOGRAPHY: APRIL 23, 2002
 SCALE OF PHOTOGRAPHY: 1"=1200'

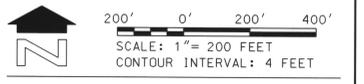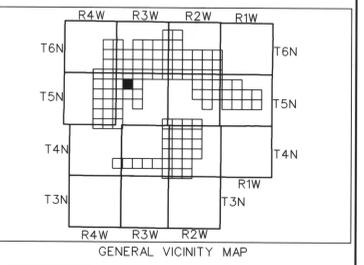

200-036	200-037	200-038
200-049	200-050	200-051
200-059	200-060	200-061

SHEET INDEX MAP
 200 PREFIX REPRESENTS 1"=200' SCALE MAP SHEET

NO.	REVISION	BY	DATE
1	See Revision Note	JAS	06/06/03

**FLOOD CONTROL DISTRICT
 OF MARICOPA COUNTY**

**WITTMANN ADMP
 4' CONTOURS**

DESIGN	BY	DATE
DESIGN CHK.	-	-
PLANS	-	-
PLANS CHK.	-	-



STEWART GEO TECHNOLOGIES
 1720 Arroyo Avenue
 Phoenix, Arizona 85024
 TEL: (602) 440-4800 FAX: (602) 440-4801
 WWW: STEWARTGEO.COM

The following map represents a survey made by me or under my direction in the County of Maricopa, State of Arizona. I, James A. Satalich, a State of Arizona Registered Land Surveyor (No. 35326, expires 9/30/2003), with my signature and seal affixed below, hereby certify to the Flood Control District of Maricopa County, Arizona, that the information shown hereon complies with the American Society of Photogrammetry and Remote Sensing standards for four-foot contour interval mapping.

"Certification" when used in the context of this document only constitutes an expression of professional opinion regarding those facts or findings which are the subject of the certification, and does not constitute a warranty or guarantee, either expressed or implied.

REVISION NOTE: Twelve maps (269, 270, 271, 301, 302, 303, 333, 334, 335, 362, 363, and 364) were delivered to the Flood Control District of Maricopa County (FCDMC) on March 27, 2003. Prior to this delivery on March 27, 2003, the aforementioned twelve maps were thoroughly reviewed and subsequently accepted as a final deliverable by FCDMC. On June 26, 2003, FCDMC desired that changes be made to the aforementioned twelve maps with regards to the cover sheet, standard sheet layout, marginal information, and some cartographic elements. This revision reflects those changes requested by FCDMC on June 26, 2003 to the aforementioned twelve maps. All topographic and planimetric information on the aforementioned twelve maps remains unchanged between the delivery on March 27, 2003 and this revision.