

LEGEND

- CONTROL POINT 8029
1393.9
- INDEX CONTOUR ————— 2066 —————
- INTERMEDIATE CONTOUR ————— 2066 —————
- INDEX CONTOUR DEPRESSION ————— 2066 —————
- INTERMEDIATE CONTOUR DEPRESSION ————— 2066 —————
- SPOT ELEVATION x 2067.1



- WATER EDGE LINE (W/L 45.6)
- DRAIN / FLOW LINE —————
- HEADWALL —————
- CANAL TOP —————
- CONCRETE DITCH —————
- MANHOLE COVER ○ LIGHT POLE UNDEFINED ✱
- POLE ○ POWER POLE UNDEFINED ✦
- VISIBLE PIPELINE —————
- TRANSMISSION TOWER —————
- GUARDRAIL —————
- UNDEFINED RETAINING WALL —————
- RETAINING WALL W/ WALL —————
- UNDEFINED WALL —————
- UNDEFINED FENCE —————

- TREELINE () BRUSHLINE ()
- TREE ()

- ROADS & DRIVEWAYS
- ASPHALT ————— ASPH —————
- CONCRETE ————— CONC —————
- DIRT ————— DIRT —————

- TRAIL ————— TRAIL —————
- CONCRETE CURB —————
- ASPHALT PARKING —————
- CONCRETE SIDEWALK/WALKWAY —————
- CONCRETE LIMIT LINE —————
- BRIDGE —————
- BUILDING —————
- STORAGE TANK —————
- STEEL STRUCTURE —————
- BILLBOARD —————
- COMMERCIAL SIGN —————

NOTES:
 VERTICAL DATUM: NAVD 88
 HORIZONTAL DATUM: NAD 83 (1992.0 EPOCH)
 COORDINATE SYSTEM: ARIZONA COORDINATE SYSTEM, 1983, CENTRAL ZONE
 UNIT OF MEASUREMENT: INTERNATIONAL FEET
 DATES OF PHOTOGRAPHY:
 APRIL 1, 18 & 19, 2002
 SCALE OF PHOTOGRAPHY: 1"=600'

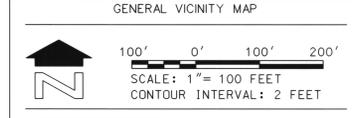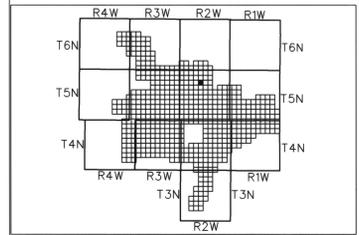

88	89	90
101	102	103
114	115	116

SHEET INDEX MAP
 NOTE: 200 SERIES PREFIX, REFERENCES 1"-200' SCALE MAP SHEETS

NO.	REVISION	BY	DATE
1	See Revision Note	JAS	08/06/03

**FLOOD CONTROL DISTRICT
 OF MARICOPA COUNTY**


WITTMANN ADMP
 2' CONTOURS

	STEWART GEO TECHNOLOGIES	
	DESIGN	BY
	DESIGN CHK.	DATE
	PLANS	
PLANS CHK.		

The following map represents a survey made by me or under my direction in the County of Maricopa, State of Arizona. I, Jaime A. Satalich, a State of Arizona Registered Land Surveyor (No. 35326, expires 9/30/2003), with my signature and seal affixed below, hereby certify to the Flood Control District of Maricopa County, Arizona, that the information shown hereon complies with the American Society of Photogrammetry and Remote Sensing standards for two-foot contour inter-remapping.

"Certification" when used in the context of this document only constitutes an expression of professional opinion regarding those facts or findings which are the subject of the certification, and does not constitute a warranty or guarantee, either expressed or implied.

REVISION NOTE: Twelve maps (269, 270, 271, 301, 302, 303, 333, 334, 335, 362, 363, and 364) were delivered to the Flood Control District of Maricopa County (FCDCM) on March 27, 2003. Prior to this delivery on March 27, 2003, the aforementioned twelve maps were thoroughly reviewed and subsequently accepted as a final deliverable by FCDCM. On June 26, 2003, FCDCM desired that changes be made to the aforementioned twelve maps with regards to the cover sheet, standard sheet layout, marginal information, and some cartographic elements. This revision reflects those changes requested by FCDCM on June 26, 2003 to the aforementioned twelve maps. All topographic and planimetric information on the aforementioned twelve maps remains unchanged between the delivery on March 27, 2003 and this revision.

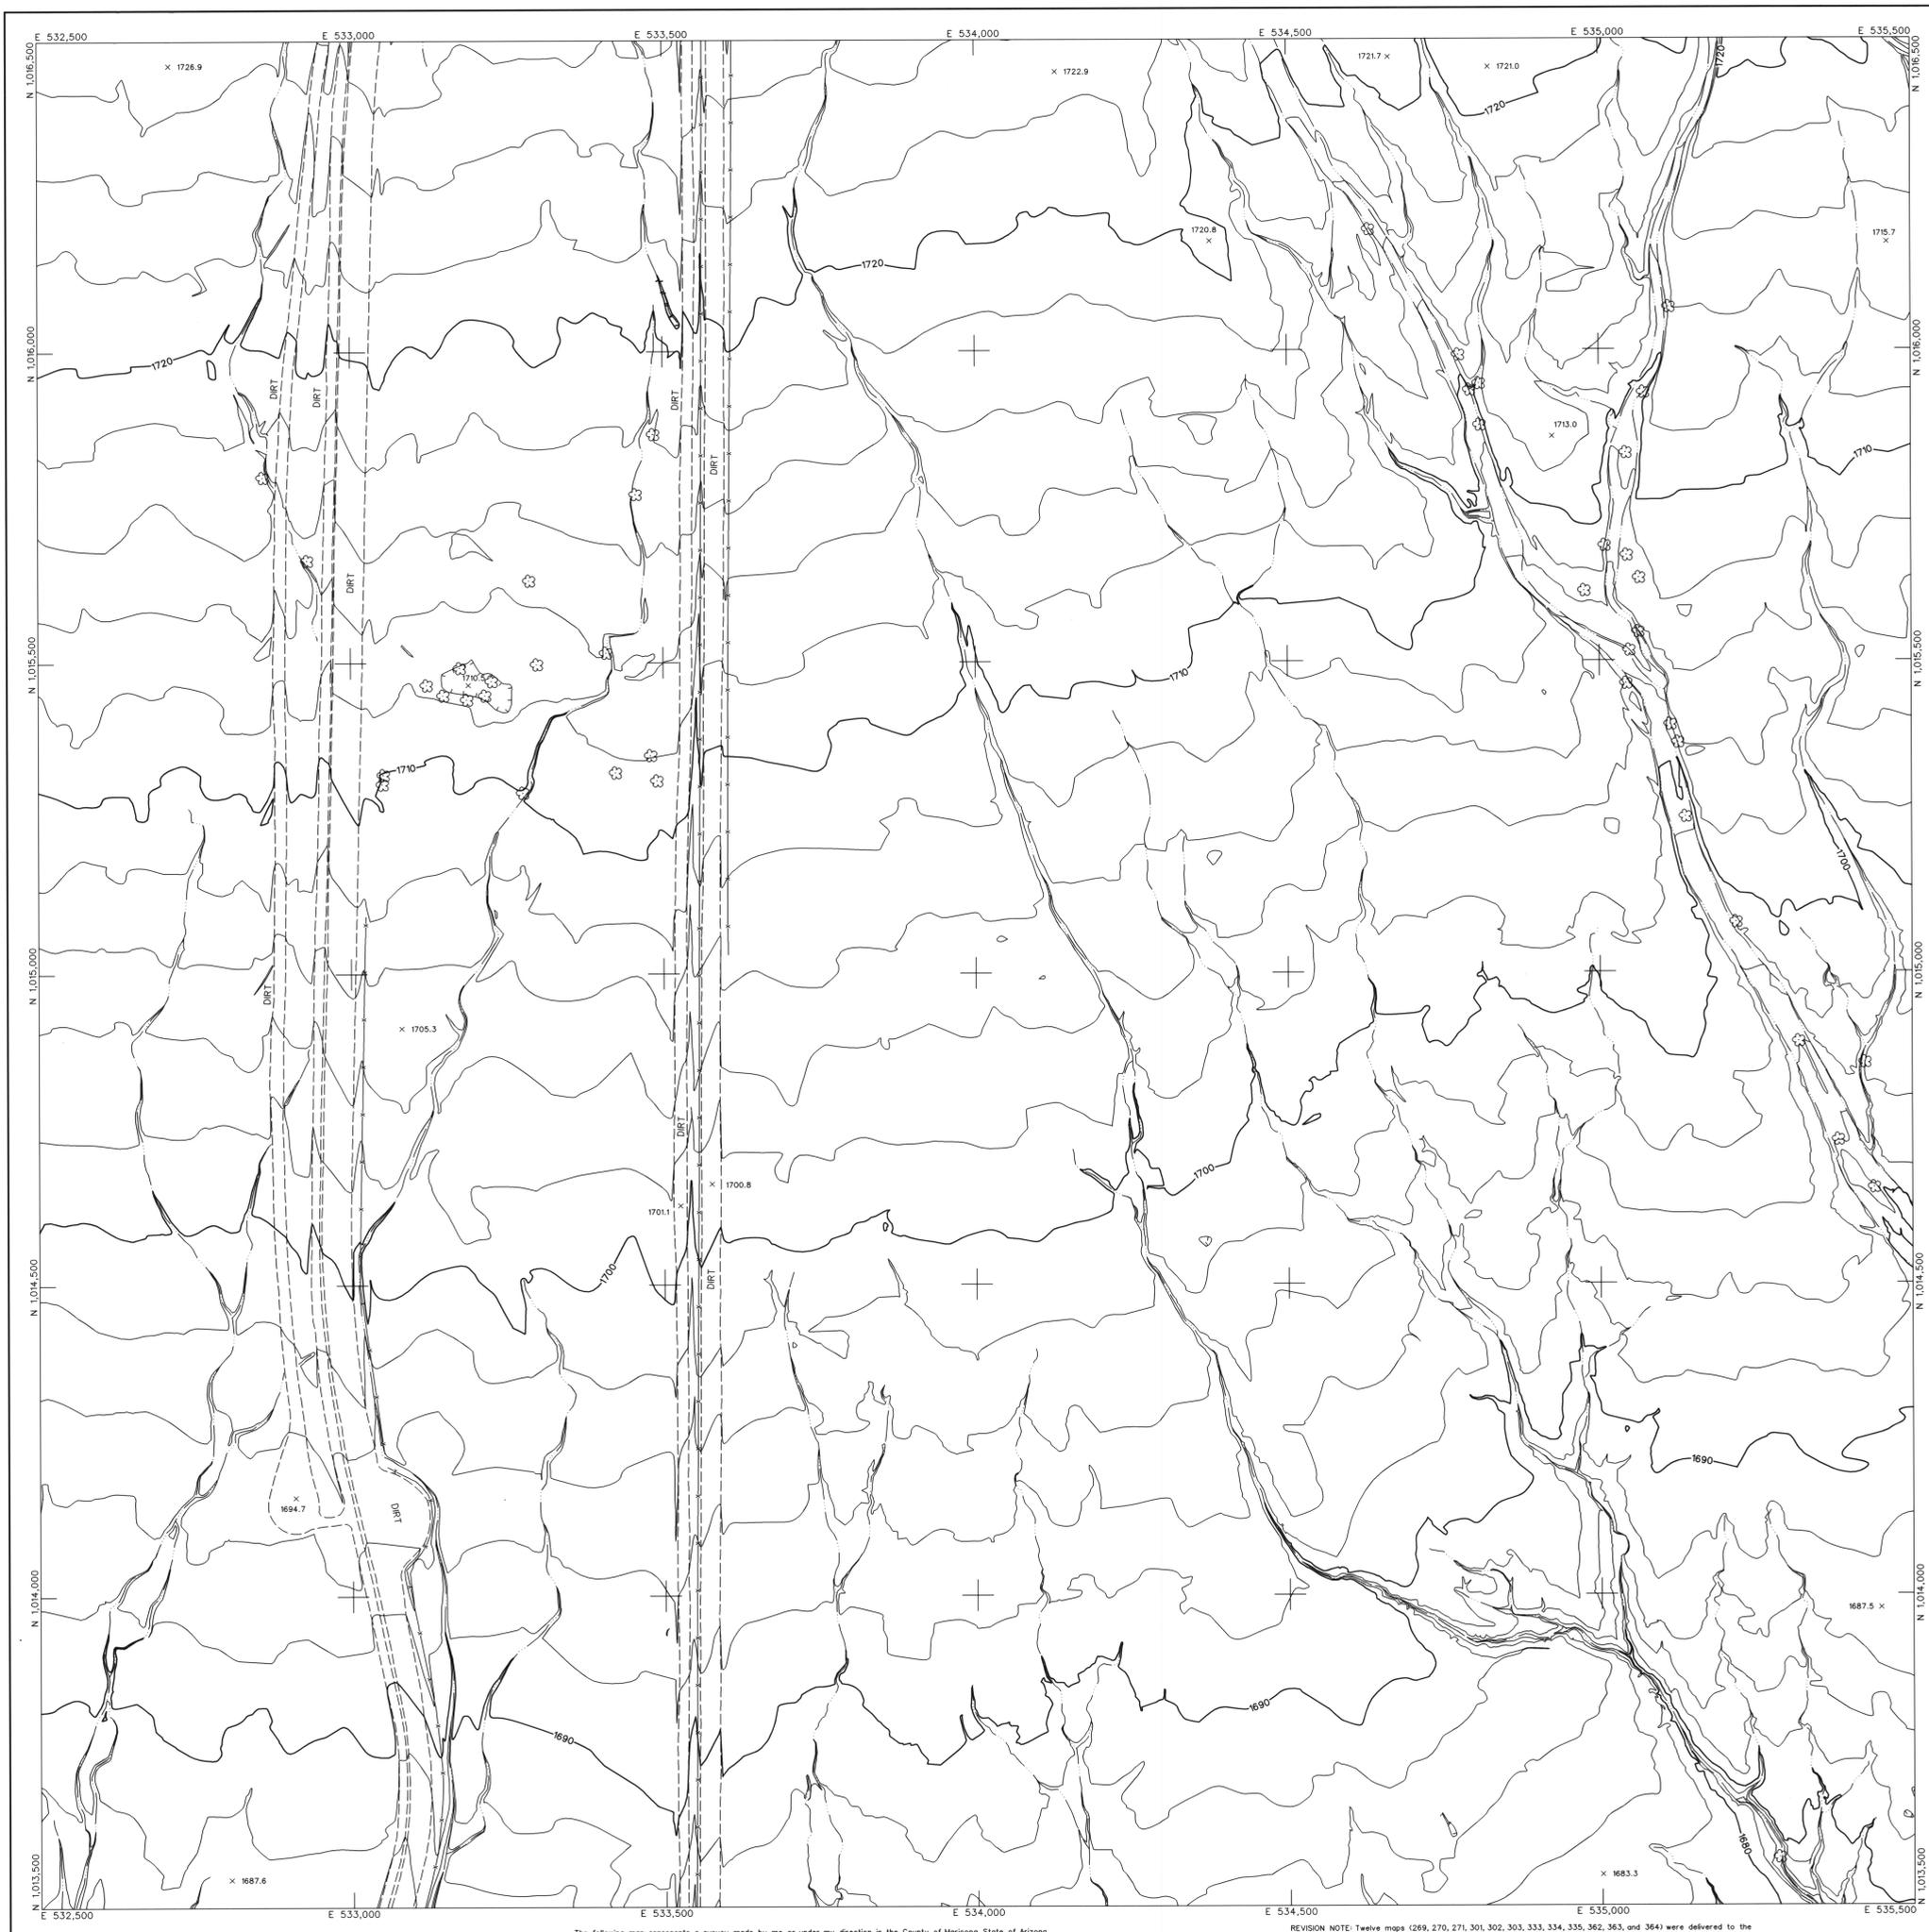



LEGEND

CONTROL POINT	▲	8029
INDEX CONTOUR	—	2066
INTERMEDIATE CONTOUR	—	—
INDEX CONTOUR DEPRESSION	—	2066
INTERMEDIATE CONTOUR DEPRESSION	—	—
SPOT ELEVATION	x	2067.1
WATER EDGE LINE	○	W/L 45.6
DRAIN / FLOW LINE	—	—
HEADWALL	—	—
CANAL TOP	—	—
CONCRETE DITCH	—	—
MANHOLE COVER	○	LIGHT POLE UNDEFINED *
POLE	○	POWER POLE UNDEFINED ◆
VISIBLE PIPELINE	—	PIPE
TRANSMISSION TOWER	—	—
GUARDRAIL	—	—
UNDEFINED RETAINING WALL	—	—
RETAINING WALL W/ WALL	—	—
UNDEFINED WALL	—	—
UNDEFINED FENCE	—	—
TREELINE	—	BRUSHLINE
TREE	—	—
ROADS & DRIVEWAYS		
ASPHALT	—	ASPH
CONCRETE	—	CONC
DIRT	—	DIRT
TRAIL	—	TRAIL
CONCRETE CURB	—	—
ASPHALT PARKING	—	—
CONCRETE SIDEWALK/WALKWAY	—	—
CONCRETE LIMIT LINE	—	—
BRIDGE	—	—
BUILDING	—	—
STORAGE TANK	—	—
STEEL STRUCTURE	—	—
BILLBOARD	—	—
COMMERCIAL SIGN	—	—

NOTES:

VERTICAL DATUM: NAVD 88
 HORIZONTAL DATUM: NAD 83 (1992.0 EPOCH)
 COORDINATE SYSTEM: ARIZONA COORDINATE SYSTEM, 1983, CENTRAL ZONE
 UNIT OF MEASUREMENT: INTERNATIONAL FEET

DATES OF PHOTOGRAPHY:
 APRIL 1, 18 & 19, 2002
 SCALE OF PHOTOGRAPHY: 1"=600'

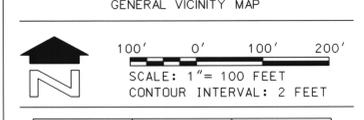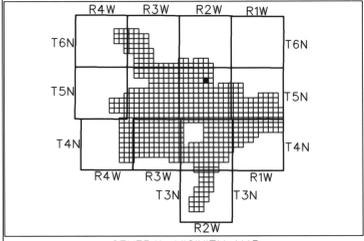

SHEET INDEX MAP

NOTE: 200 SERIES PREFIX REFERENCES 1"=200' SCALE MAP SHEETS

89	90	91
102	103	104
115	116	117

NO.	REVISION	JAS	08/06/03
1	See Revision Note	BY	DATE

**FLOOD CONTROL DISTRICT
OF MARICOPA COUNTY**

WITTMANN ADMP
2' CONTOURS


STEWART GEO TECHNOLOGIES <small>10201 Broadway Avenue Phoenix, Arizona 85042-5721 TEL: 480-794-4000 FAX: 480-794-4001 WWW: STGTECH.COM</small>			
DESIGN	BY	DATE	
DESIGN CHK	—	—	—
PLANS	—	—	—
PLANS CHK	—	—	—

The following map represents a survey made by me or under my direction in the County of Maricopa, State of Arizona. I, Jaime A. Sotolongo, a State of Arizona Registered Land Surveyor (No. 35326, expires 9/30/2003), with my signature and seal affixed below, hereby certify to the Flood Control District of Maricopa County, Arizona, that the information shown hereon complies with the American Society of Photogrammetry and Remote Sensing standards for two-foot contour interval mapping.

REVISION NOTE: Twelve maps (269, 270, 271, 301, 302, 303, 333, 334, 335, 362, 363, and 364) were delivered to the Flood Control District of Maricopa County (FCDMC) on March 27, 2003. Prior to this delivery on March 27, 2003, the aforementioned twelve maps were thoroughly reviewed and subsequently accepted as a final deliverable by FCDMC. On June 26, 2003, FCDMC desired that changes be made to the aforementioned twelve maps with regards to the cover sheet, standard sheet layout, margin information, and some cartographic elements. This revision reflects those changes requested by FCDMC on June 26, 2003 to the aforementioned twelve maps. All topographic and planimetric information on the aforementioned twelve maps remains unchanged between the delivery on March 27, 2003 and this revision.

"Certification" when used in the context of this document only constitutes an expression of professional opinion regarding those facts or findings which are the subject of the certification, and does not constitute a warranty or guarantee, either expressed or implied.



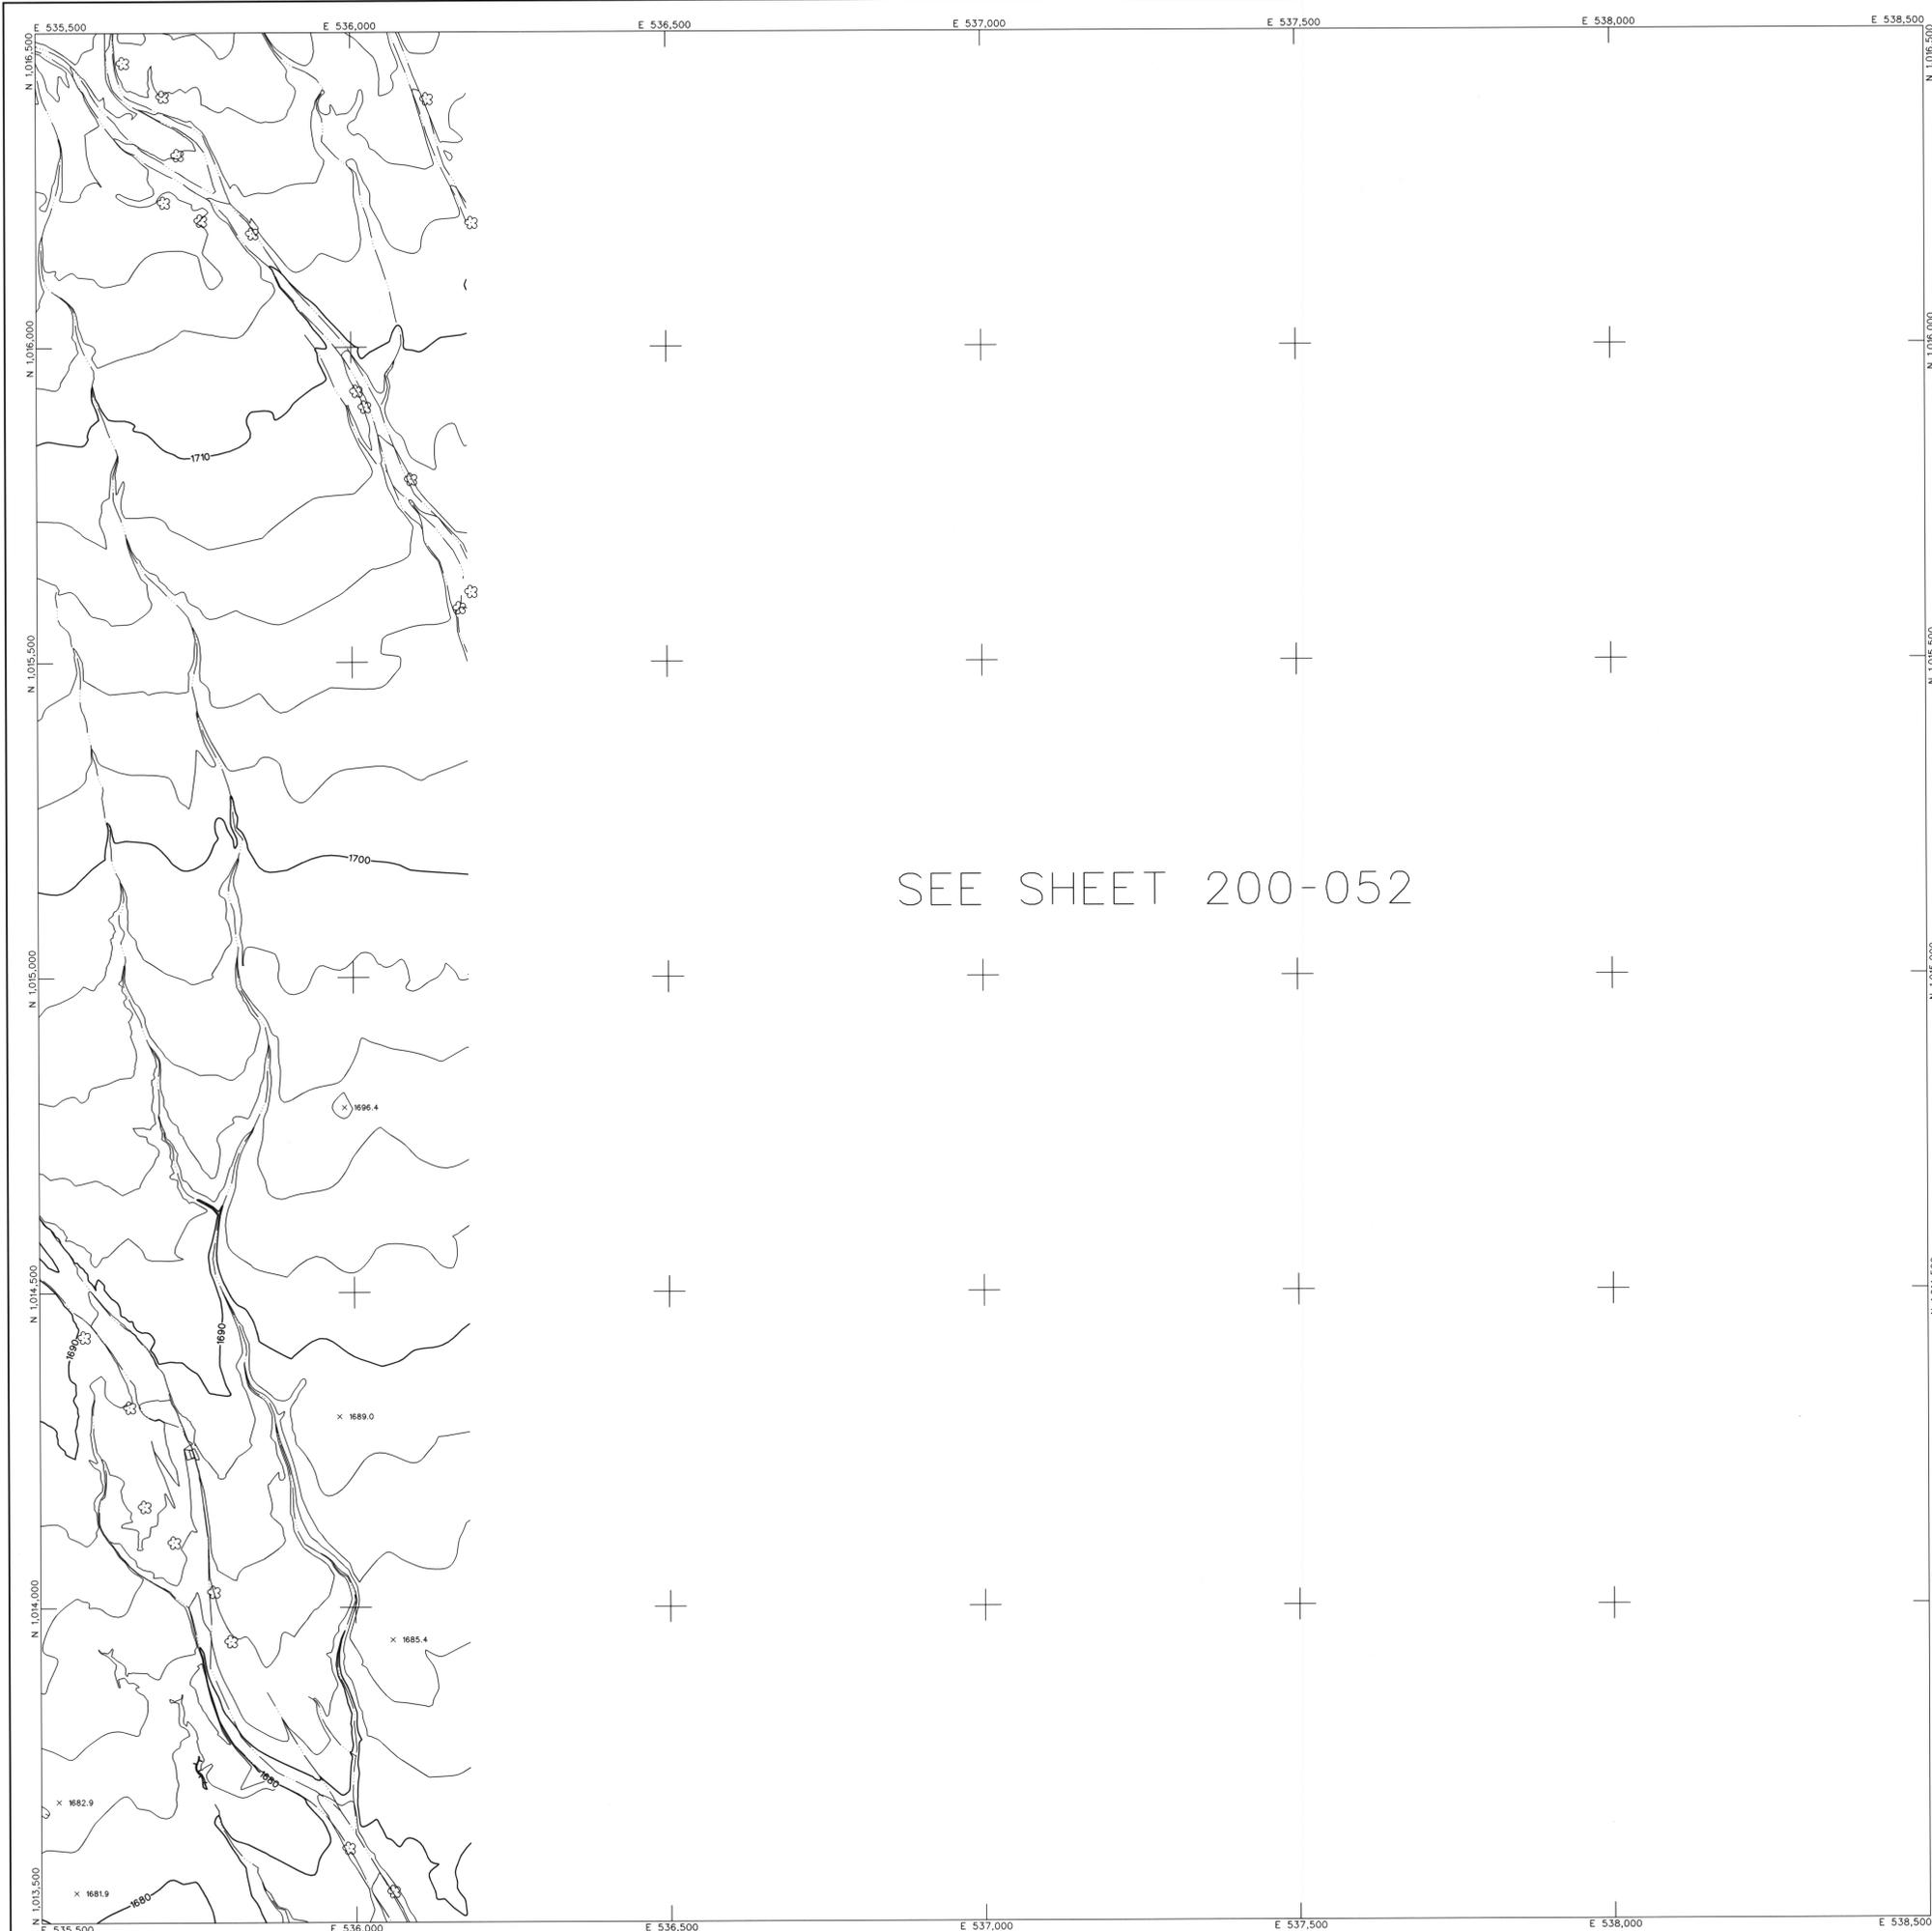

SEE SHEET 200-052

LEGEND

- CONTROL POINT 8029
1393.9
- INDEX CONTOUR 2066
- INTERMEDIATE CONTOUR
- INDEX CONTOUR DEPRESSION 2066
- INTERMEDIATE CONTOUR DEPRESSION
- SPOT ELEVATION x 2067.1



- WATER EDGE LINE W/L 45.6
- DRAIN / FLOW LINE
- HEADWALL
- CANAL TOP
- CONCRETE DITCH
- MANHOLE COVER LIGHT POLE UNDEFINED
- POLE POWER POLE UNDEFINED
- VISIBLE PIPELINE PIPE
- TRANSMISSION TOWER
- GUARDRAIL
- UNDEFINED RETAINING WALL
- RETAINING WALL W/ WALL
- UNDEFINED WALL
- UNDEFINED FENCE

- TREELINE
- BRUSHLINE
- TREE

- ROADS & DRIVEWAYS
- ASPHALT ASPH
- CONCRETE CONC
- DIRT DIRT

- TRAIL TRAIL
- CONCRETE CURB
- ASPHALT PARKING
- CONCRETE SIDEWALK/WALKWAY
- CONCRETE LIMIT LINE
- BRIDGE
- BUILDING
- STORAGE TANK
- STEEL STRUCTURE
- BILLBOARD
- COMMERCIAL SIGN

NOTES:
 VERTICAL DATUM: NAVD 88
 HORIZONTAL DATUM: NAD 83 (1992.0 EPOCH)
 COORDINATE SYSTEM: ARIZONA COORDINATE SYSTEM, 1983, CENTRAL ZONE
 UNIT OF MEASUREMENT: INTERNATIONAL FEET
 DATES OF PHOTOGRAPHY: APRIL 1, 18 & 19, 2002
 SCALE OF PHOTOGRAPHY: 1"=600'

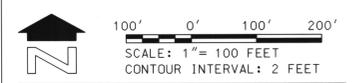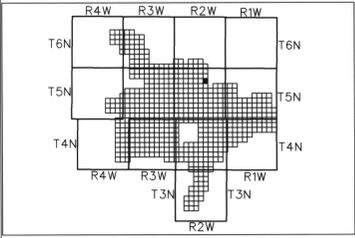

90	91	SEE 4' MAPPING
103	104	
116	117	

SHEET INDEX MAP
 NOTE: 200 SERIES PREFIX, REFERENCES 1"-200' SCALE MAP SHEETS

NO.	REVISION	BY	DATE
2	See Revision Note	JAS	08/08/03

FLOOD CONTROL DISTRICT
 OF MARICOPA COUNTY

WITTMANN ADMP
 2' CONTOURS

STEWART GEO TECHNOLOGIES
 17201 American Avenue
 www.stewartgeo.com
 TEL: (949) 784-4400 FAX: (949) 784-4401
 927 7044181-102-000

	BY	DATE
DESIGN		
DESIGN CHK.		
PLANS		
PLANS CHK.		

The following map represents a survey made by me or under my direction in the County of Maricopa, State of Arizona. I, James A. Satalich, a State of Arizona Registered Land Surveyor (No. 35326, expires 9/30/2003), with my signature and seal affixed below, hereby certify to the Flood Control District of Maricopa County, Arizona, that the information shown hereon complies with the American Society of Photogrammetry and Remote Sensing standards for two-foot contour interval mapping.

"Certification" when used in the context of this document only constitutes an expression of professional opinion regarding those facts or findings which are the subject of the certification, and does not constitute a warranty or guarantee, either expressed or implied.

REVISION NOTE: Twelve maps (269, 270, 271, 301, 302, 303, 333, 334, 335, 362, 363, and 364) were delivered to the Flood Control District of Maricopa County (FCDMC) on March 27, 2003. Prior to this delivery on March 27, 2003, the aforementioned twelve maps were thoroughly reviewed and subsequently accepted as a final deliverable by FCDMC. On June 26, 2003, FCDMC desired that changes be made to the aforementioned twelve maps with regards to the cover sheet, standard sheet layout, marginal information, and some cartographic elements. This revision reflects those changes requested by FCDMC on June 26, 2003 to the aforementioned twelve maps. All topographic and planimetric information on the aforementioned twelve maps remains unchanged between the delivery on March 27, 2003 and this revision.




SEE SHEET 200-061

LEGEND



- CONTROL POINT 8029
1393.9
- INDEX CONTOUR 2066
- INTERMEDIATE CONTOUR
- INDEX CONTOUR DEPRESSION 2066
- INTERMEDIATE CONTOUR DEPRESSION
- SPOT ELEVATION 2067.1
- WATER EDGE LINE W/L 45.6
- DRAIN / FLOW LINE
- HEADWALL
- CANAL TOP
- CONCRETE DITCH
- MANHOLE COVER LIGHT POLE UNDEFINED
- POLE POWER POLE UNDEFINED
- VISIBLE PIPELINE PIPE
- TRANSMISSION TOWER
- GUARDRAIL
- UNDEFINED RETAINING WALL
- RETAINING WALL W/ WALL
- UNDEFINED WALL
- UNDEFINED FENCE
- TREELINE BRUSHLINE
- TREE
- ROADS & DRIVEWAYS
 - ASPHALT
 - CONCRETE
 - DIRT
- TRAIL
- CONCRETE CURB
- ASPHALT PARKING
- CONCRETE SIDEWALK/WALKWAY
- CONCRETE LIMIT LINE
- BRIDGE
- BUILDING
- STORAGE TANK
- STEEL STRUCTURE
- BILLBOARD
- COMMERCIAL SIGN

NOTES:

VERTICAL DATUM: NAVD 88
 HORIZONTAL DATUM: NAD 83 (1992.0 EPOCH)
 COORDINATE SYSTEM: ARIZONA CENTRAL ZONE
 SYSTEM, 1983, CENTRAL ZONE
 UNIT OF MEASUREMENT: INTERNATIONAL FEET
 DATES OF PHOTOGRAPHY:
 APRIL 1, 18 & 19, 2002
 SCALE OF PHOTOGRAPHY: 1"=600'

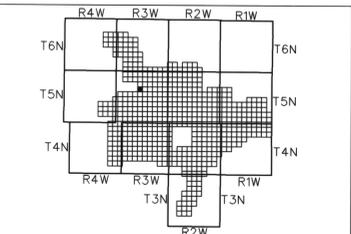

GENERAL VICINITY MAP

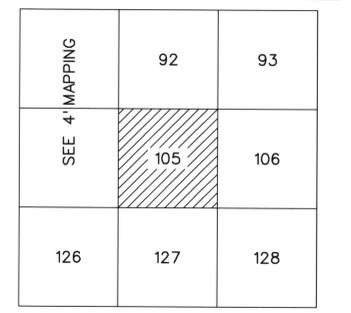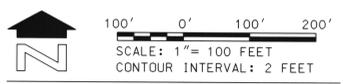

SHEET INDEX MAP

NO.	REVISION	BY	DATE
2	See Revision Note	JAS	08/06/03

**FLOOD CONTROL DISTRICT
OF MARICOPA COUNTY**


**WITTMANN ADMP
2' CONTOURS**

STEWART GEO TECHNOLOGIES		BY	DATE
DESIGN			
DESIGN CHK.			
PLANS			
PLANS CHK.			



The following map represents a survey made by me or under my direction in the County of Maricopa, State of Arizona. I, Jaime A. Satalich, a State of Arizona Registered Land Surveyor (No. 35326, expires 9/30/2003), with my signature and seal affixed below, hereby certify to the Flood Control District of Maricopa County, Arizona, that the information shown hereon complies with the American Society of Photogrammetry and Remote Sensing standards for two-foot contour interval mapping.

REVISION NOTE: Twelve maps (269, 270, 271, 301, 302, 303, 333, 334, 335, 362, 363, and 364) were delivered to the Flood Control District of Maricopa County (FCDMC) on March 27, 2003. Prior to this delivery on March 27, 2003, the aforementioned twelve maps were thoroughly reviewed and subsequently accepted as a final deliverable by FCDM. On June 26, 2003, FCDM desired that changes be made to the aforementioned twelve maps with regard to the cover sheet, standard sheet layout, marginal information, and some cartographic elements. This revision reflects those changes requested by FCDM on June 26, 2003 to the aforementioned twelve maps. All topographic and planimetric information on the aforementioned twelve maps remains unchanged between the delivery on March 27, 2003 and this revision.

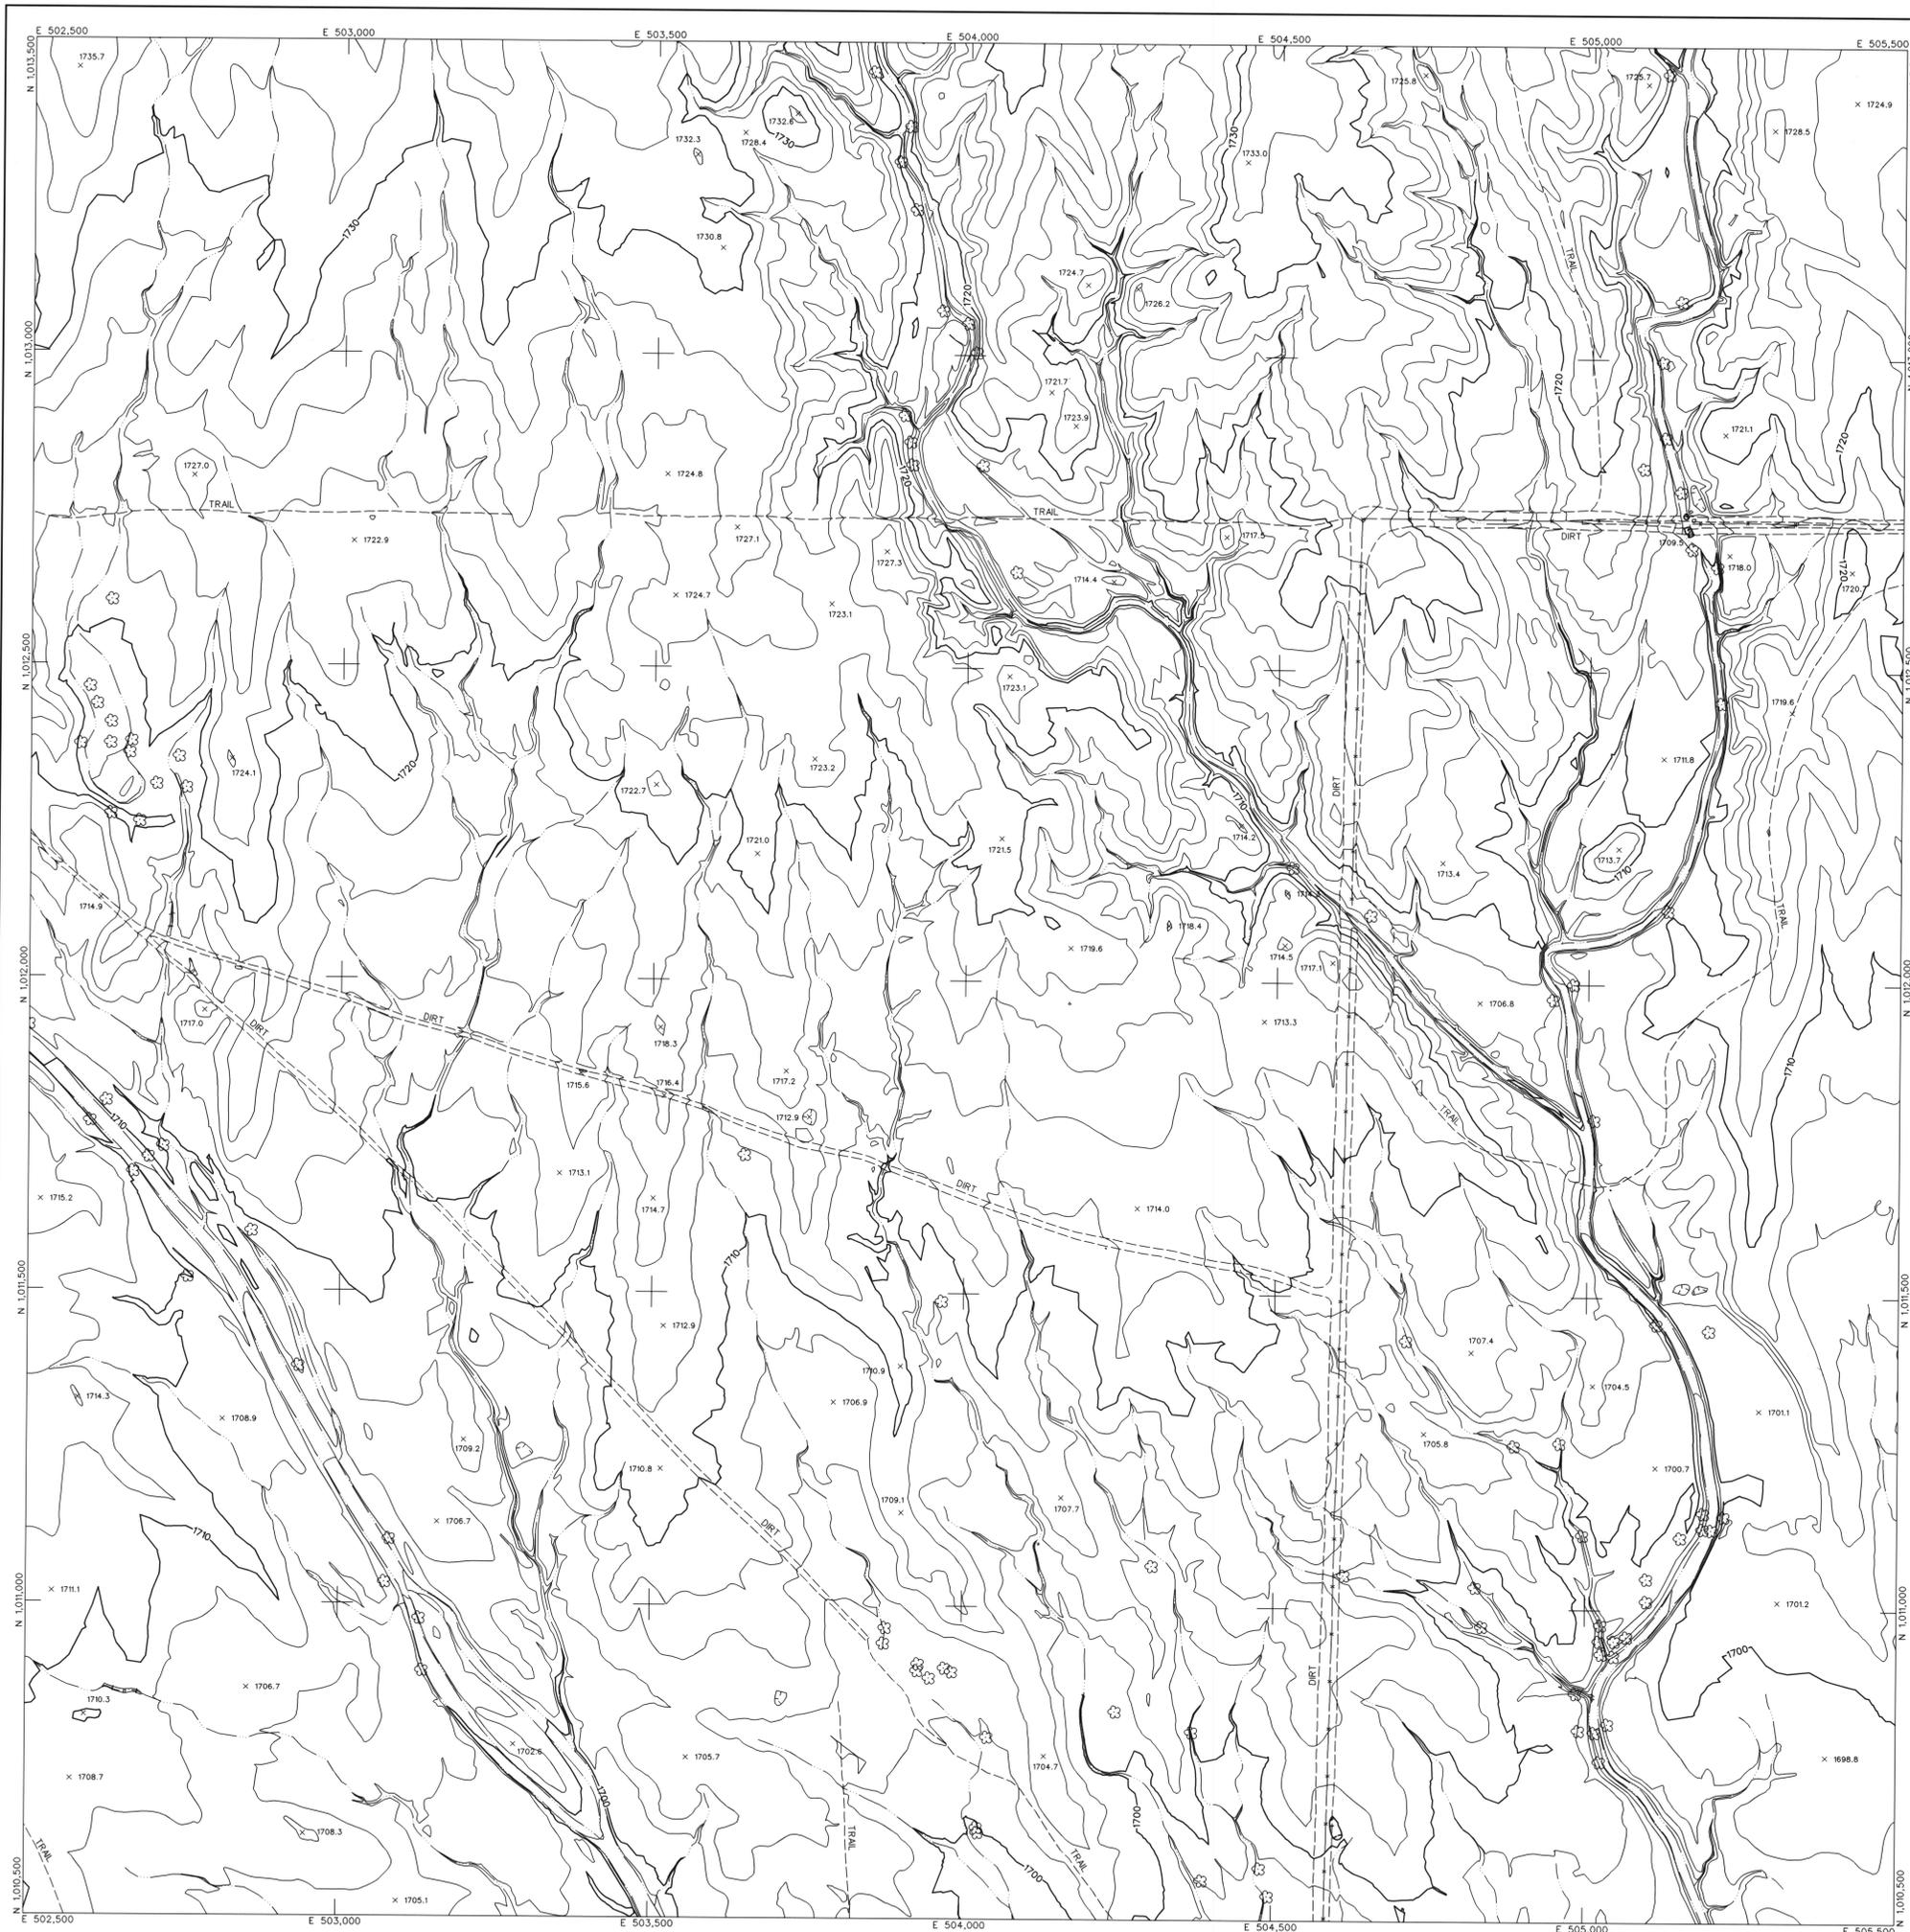



LEGEND

- CONTROL POINT 8029
1393.9
- INDEX CONTOUR 2066
- INTERMEDIATE CONTOUR
- INDEX CONTOUR DEPRESSION 2066
- INTERMEDIATE CONTOUR DEPRESSION
- SPOT ELEVATION x 2067.1
- WATER EDGE LINE W/L 45.6
- DRAIN / FLOW LINE
- HEADWALL
- CANAL TOP
- CONCRETE DITCH
- MANHOLE COVER LIGHT POLE UNDEFINED ✖
- POLE POWER POLE UNDEFINED ●
- VISIBLE PIPELINE PIPE
- TRANSMISSION TOWER
- GUARDRAIL
- UNDEFINED RETAINING WALL
- RETAINING WALL W/ WALL
- UNDEFINED WALL
- UNDEFINED FENCE
- TREELINE BRUSHLINE
- TREE
- ROADS & DRIVEWAYS
- ASPHALT ASPH
- CONCRETE CONC
- DIRT DIRT
- TRAIL TRAIL
- CONCRETE CURB
- ASPHALT PARKING
- CONCRETE SIDEWALK/WALKWAY
- CONCRETE LIMIT LINE
- BRIDGE
- BUILDING
- STORAGE TANK
- STEEL STRUCTURE
- BILLBOARD
- COMMERCIAL SIGN

NOTES:

VERTICAL DATUM: NAVD 88
 HORIZONTAL DATUM: NAD 83 (1992.0 EPOCH)
 COORDINATE SYSTEM: ARIZONA COORDINATE SYSTEM, 1983, CENTRAL ZONE
 UNIT OF MEASUREMENT: INTERNATIONAL FEET

DATES OF PHOTOGRAPHY:
 APRIL 1, 18 & 19, 2002
 SCALE OF PHOTOGRAPHY: 1"=400'

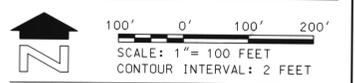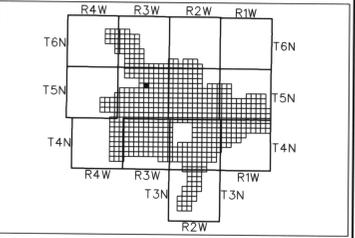

92	93	94
105	106	107
127	128	129

SHEET INDEX MAP

2	See Revision Note	JAS	08/06/03
NO.	REVISION	BY	DATE

FLOOD CONTROL DISTRICT OF MARICOPA COUNTY

**WITTMANN ADMP
2' CONTOURS**




STEWART GEO TECHNOLOGIES
 17201 Arizona Ave.
 Phoenix, AZ 85024
 TEL: (602) 998-4400 FAX: (602) 998-4401
 503' Project No. 02-002

BY	DATE
DESIGN	--
DESIGN CHK.	--
PLANS	--
PLANS CHK.	--

The following map represents a survey made by me or under my direction in the County of Maricopa, State of Arizona. I, Joima A. Satalich, a State of Arizona Registered Land Surveyor (No. 35326, expires 9/30/2003), with my signature and seal affixed below, hereby certify to the Flood Control District of Maricopa County, Arizona, that the information shown hereon complies with the American Society of Photogrammetry and Remote Sensing standards for two-foot contour interval mapping.

"Certification" when used in the context of this document only constitutes an expression of professional opinion regarding those facts or findings which are the subject of the certification, and does not constitute a warranty or guarantee, either expressed or implied.

REVISION NOTE: Twelve maps (269, 270, 271, 301, 302, 303, 333, 334, 335, 362, 363, and 364) were delivered to the Flood Control District of Maricopa County (FCDMC) on March 27, 2003. Prior to this delivery on March 27, 2003, the aforementioned twelve maps were thoroughly reviewed and subsequently accepted as a final deliverable by FCDMC. On June 26, 2003, FCDMC desired that changes be made to the aforementioned twelve maps with regards to the cover sheet, standard sheet layout, marginal information, and some cartographic elements. This revision reflects those changes requested by FCDMC on June 26, 2003 to the aforementioned twelve maps. All topographic and planimetric information on the aforementioned twelve maps remains unchanged between the delivery on March 27, 2003 and this revision.

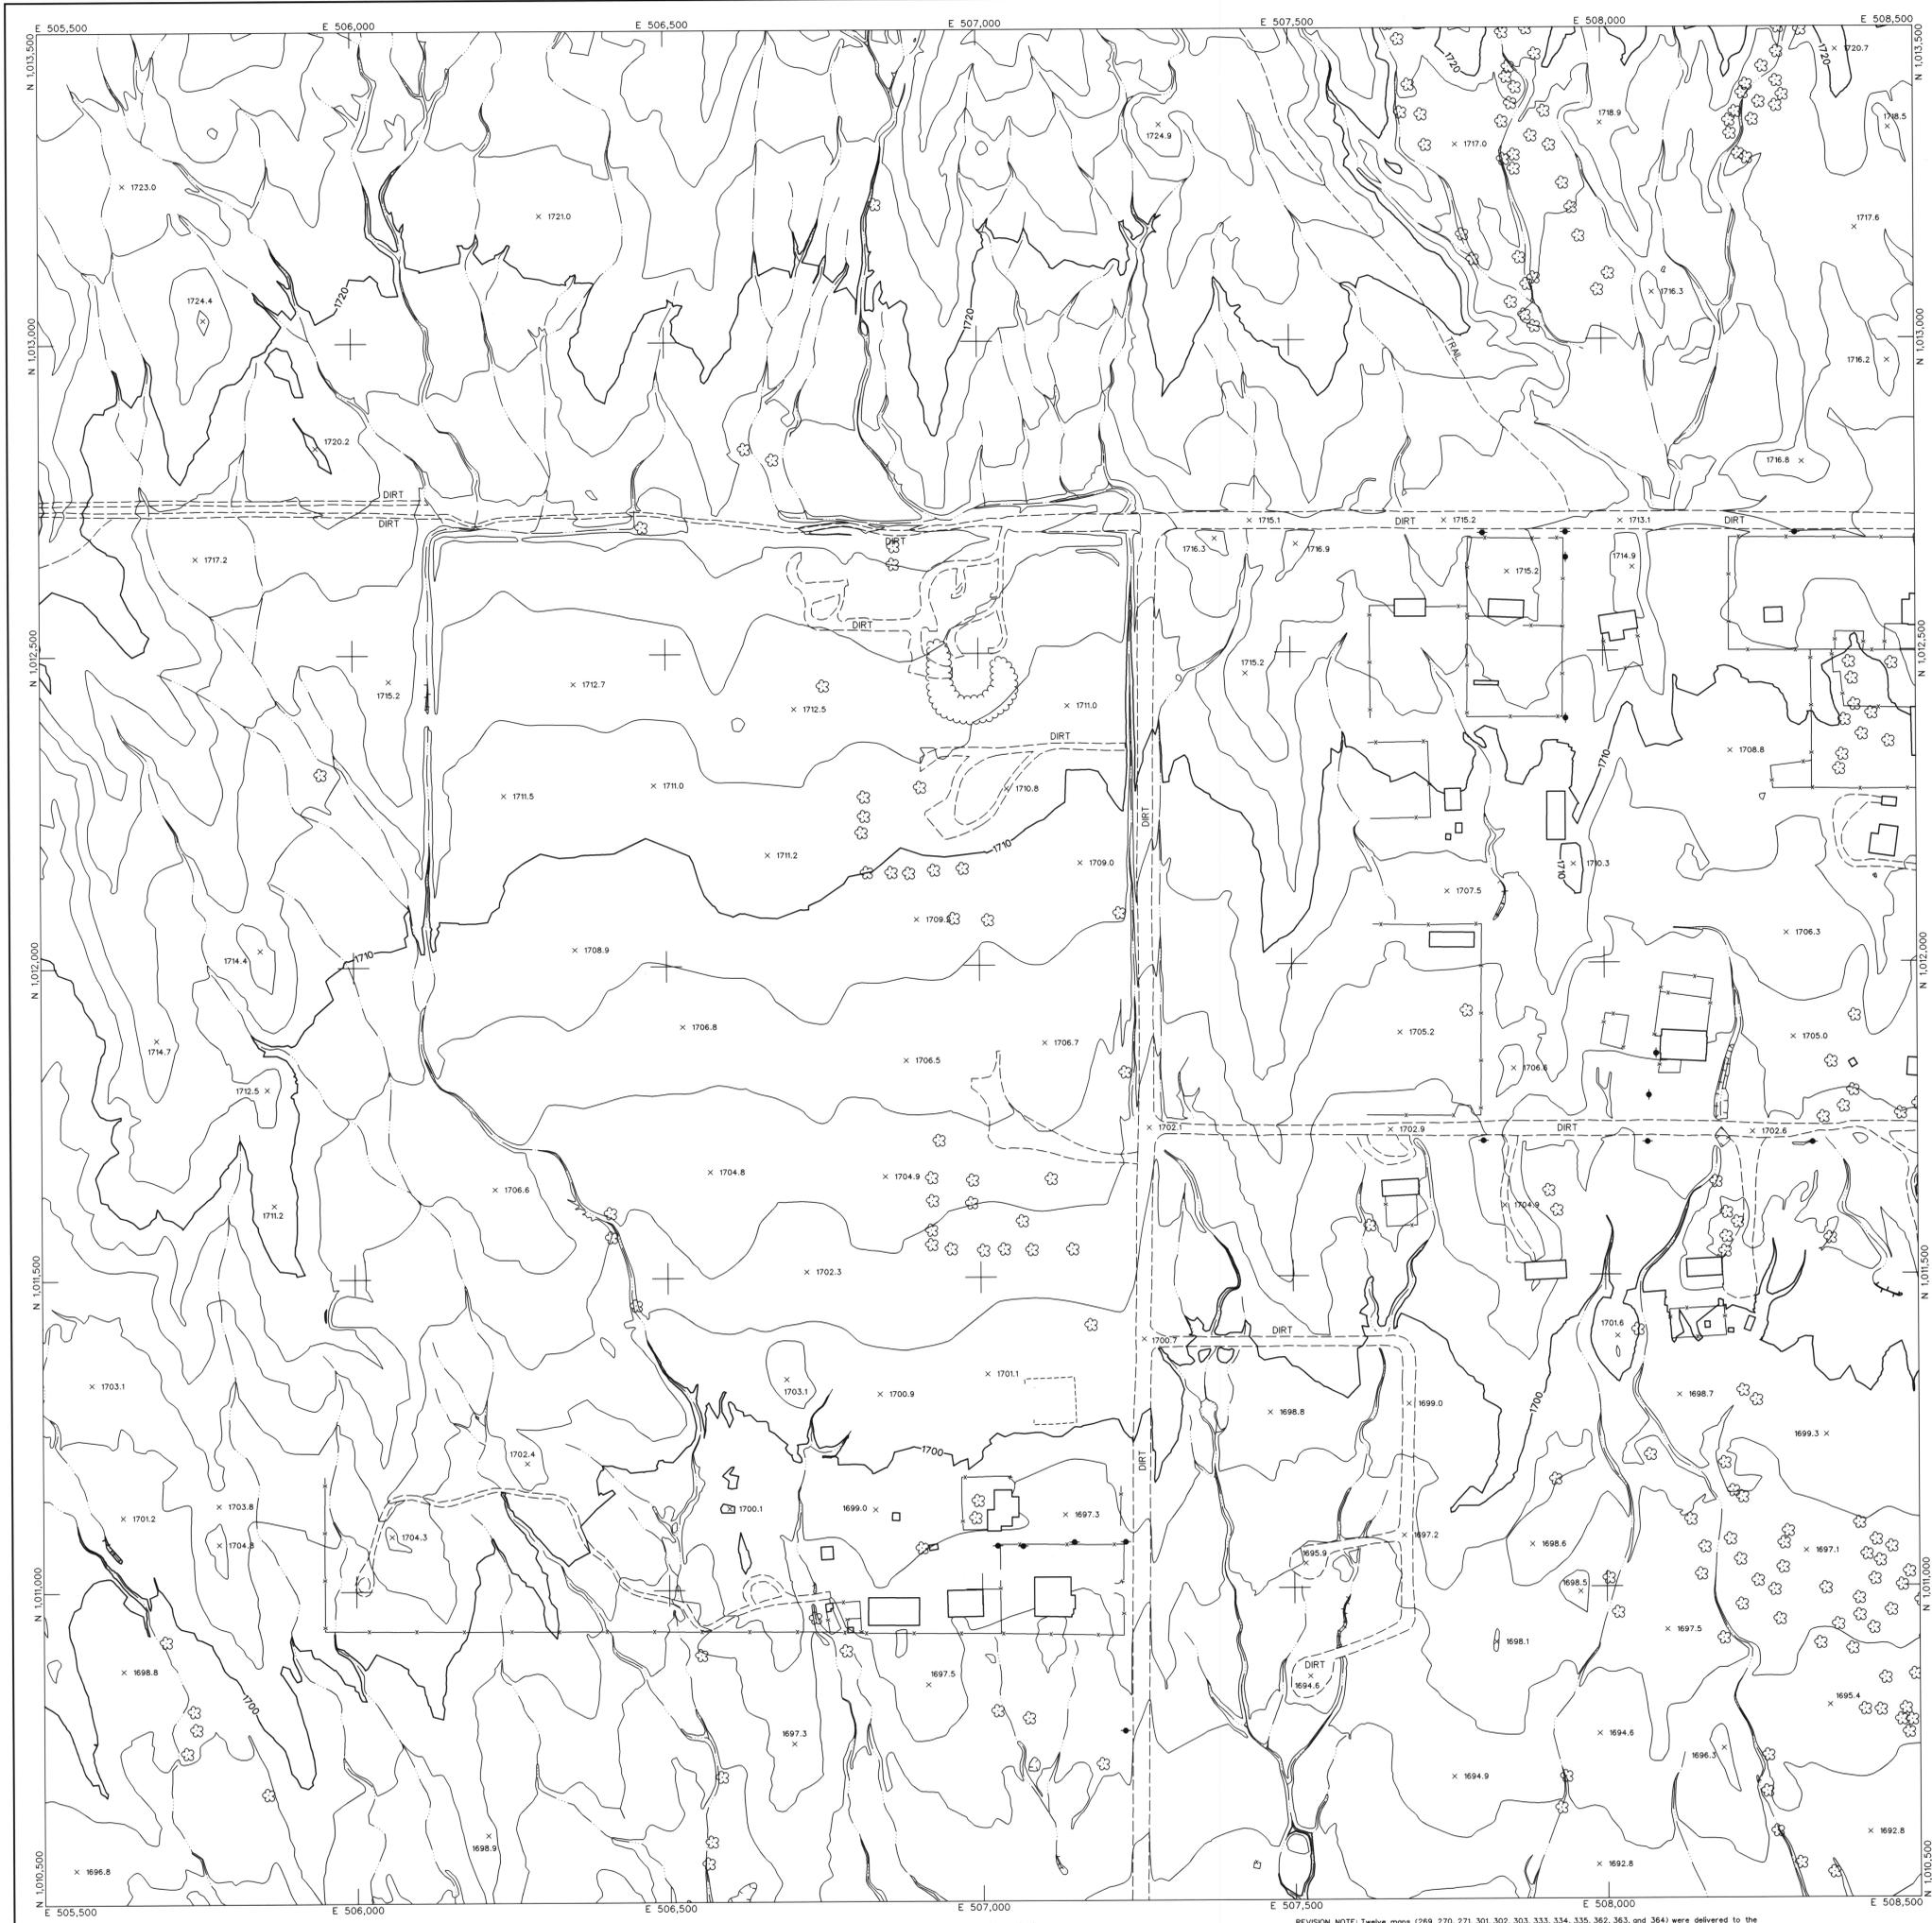



LEGEND

CONTROL POINT		8029
INDEX CONTOUR		1393.9
INTERMEDIATE CONTOUR		2066
INDEX CONTOUR DEPRESSION		2066
INTERMEDIATE CONTOUR DEPRESSION		2066
SPOT ELEVATION		2067.1
WATER EDGE LINE		W/L 45.6
DRAIN / FLOW LINE		
HEADWALL		
CANAL TOP		
CONCRETE DITCH		
MANHOLE COVER		LIGHT POLE UNDEFINED
POLE		POWER POLE UNDEFINED
VISIBLE PIPELINE		PIPE
TRANSMISSION TOWER		
GUARDRAIL		
UNDEFINED RETAINING WALL		
RETAINING WALL W/ WALL		
UNDEFINED WALL		
UNDEFINED FENCE		
TREELINE		BRUSHLINE
TREE		
ROADS & DRIVEWAYS		
ASPHALT		ASPH
CONCRETE		CONC
DIRT		DIRT
TRAIL		TRAIL
CONCRETE CURB		
ASPHALT PARKING		
CONCRETE SIDEWALK/WALKWAY		
CONCRETE LIMIT LINE		
BRIDGE		
BUILDING		
STORAGE TANK		
STEEL STRUCTURE		
BILLBOARD		
COMMERCIAL SIGN		

NOTES:

VERTICAL DATUM: NAVD 88
 HORIZONTAL DATUM: NAD 83 (1992.0 EPOCH)
 COORDINATE SYSTEM: ARIZONA COORDINATE SYSTEM, 1983, CENTRAL ZONE
 UNIT OF MEASUREMENT: INTERNATIONAL FEET

DATES OF PHOTOGRAPHY:
 APRIL 1, 18 & 19, 2002
 SCALE OF PHOTOGRAPHY: 1"=600'

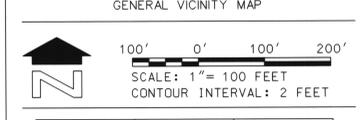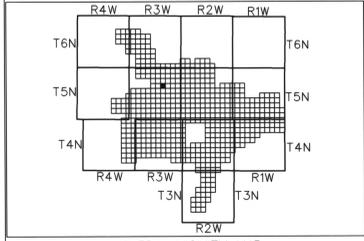

SHEET INDEX MAP

93	94	95
106	107	108
128	129	130

NOTE: 200 SERIES P/MTA, REFERENCES 1"-200' SCALE MAP SHEETS

NO.	REVISION	BY	DATE
1	See Revision Note	JAS	08/06/03

**FLOOD CONTROL DISTRICT
OF MARICOPA COUNTY**

**WITTMANN ADMP
2' CONTOURS**


STEWART GEO TECHNOLOGIES 1720 Arizona Avenue Phoenix, Arizona 85010 TEL: (480) 440-4400 FAX: (480) 440-4401 907 Project No. 02-050			
DESIGN	BY	DATE	
DESIGN CHK.			
PLANS			
PLANS CHK.			

The following map represents a survey made by me or under my direction in the County of Maricopa, State of Arizona. I, Jaime A. Satalich, a State of Arizona Registered Land Surveyor (No. 35326, expires 9/30/2003), with my signature and seal affixed below, hereby certify to the Flood Control District of Maricopa County, Arizona, that the information shown hereon complies with the American Society of Photogrammetry and Remote Sensing standards for two-foot contour interval mapping.

"Certification" when used in the context of this document only constitutes an expression of professional opinion regarding those facts or findings which are the subject of the certification, and does not constitute a warranty or guarantee, either expressed or implied.

REVISION NOTE: Twelve maps (269, 270, 271, 301, 302, 303, 333, 334, 335, 362, 363, and 364) were delivered to the Flood Control District of Maricopa County (FCDMC) on March 27, 2003. Prior to this delivery on March 27, 2003, the aforementioned twelve maps were thoroughly reviewed and subsequently accepted as a field deliverable by FCDMC. On June 26, 2003, FCDMC desired that changes be made to the aforementioned twelve maps with regards to the cover sheet, standard sheet layout, marginal information, and some cartographic elements. This revision reflects those changes requested by FCDMC on June 26, 2003 to the aforementioned twelve maps. All topographic and planimetric information on the aforementioned twelve maps remains unchanged between the delivery on March 27, 2003 and this revision.



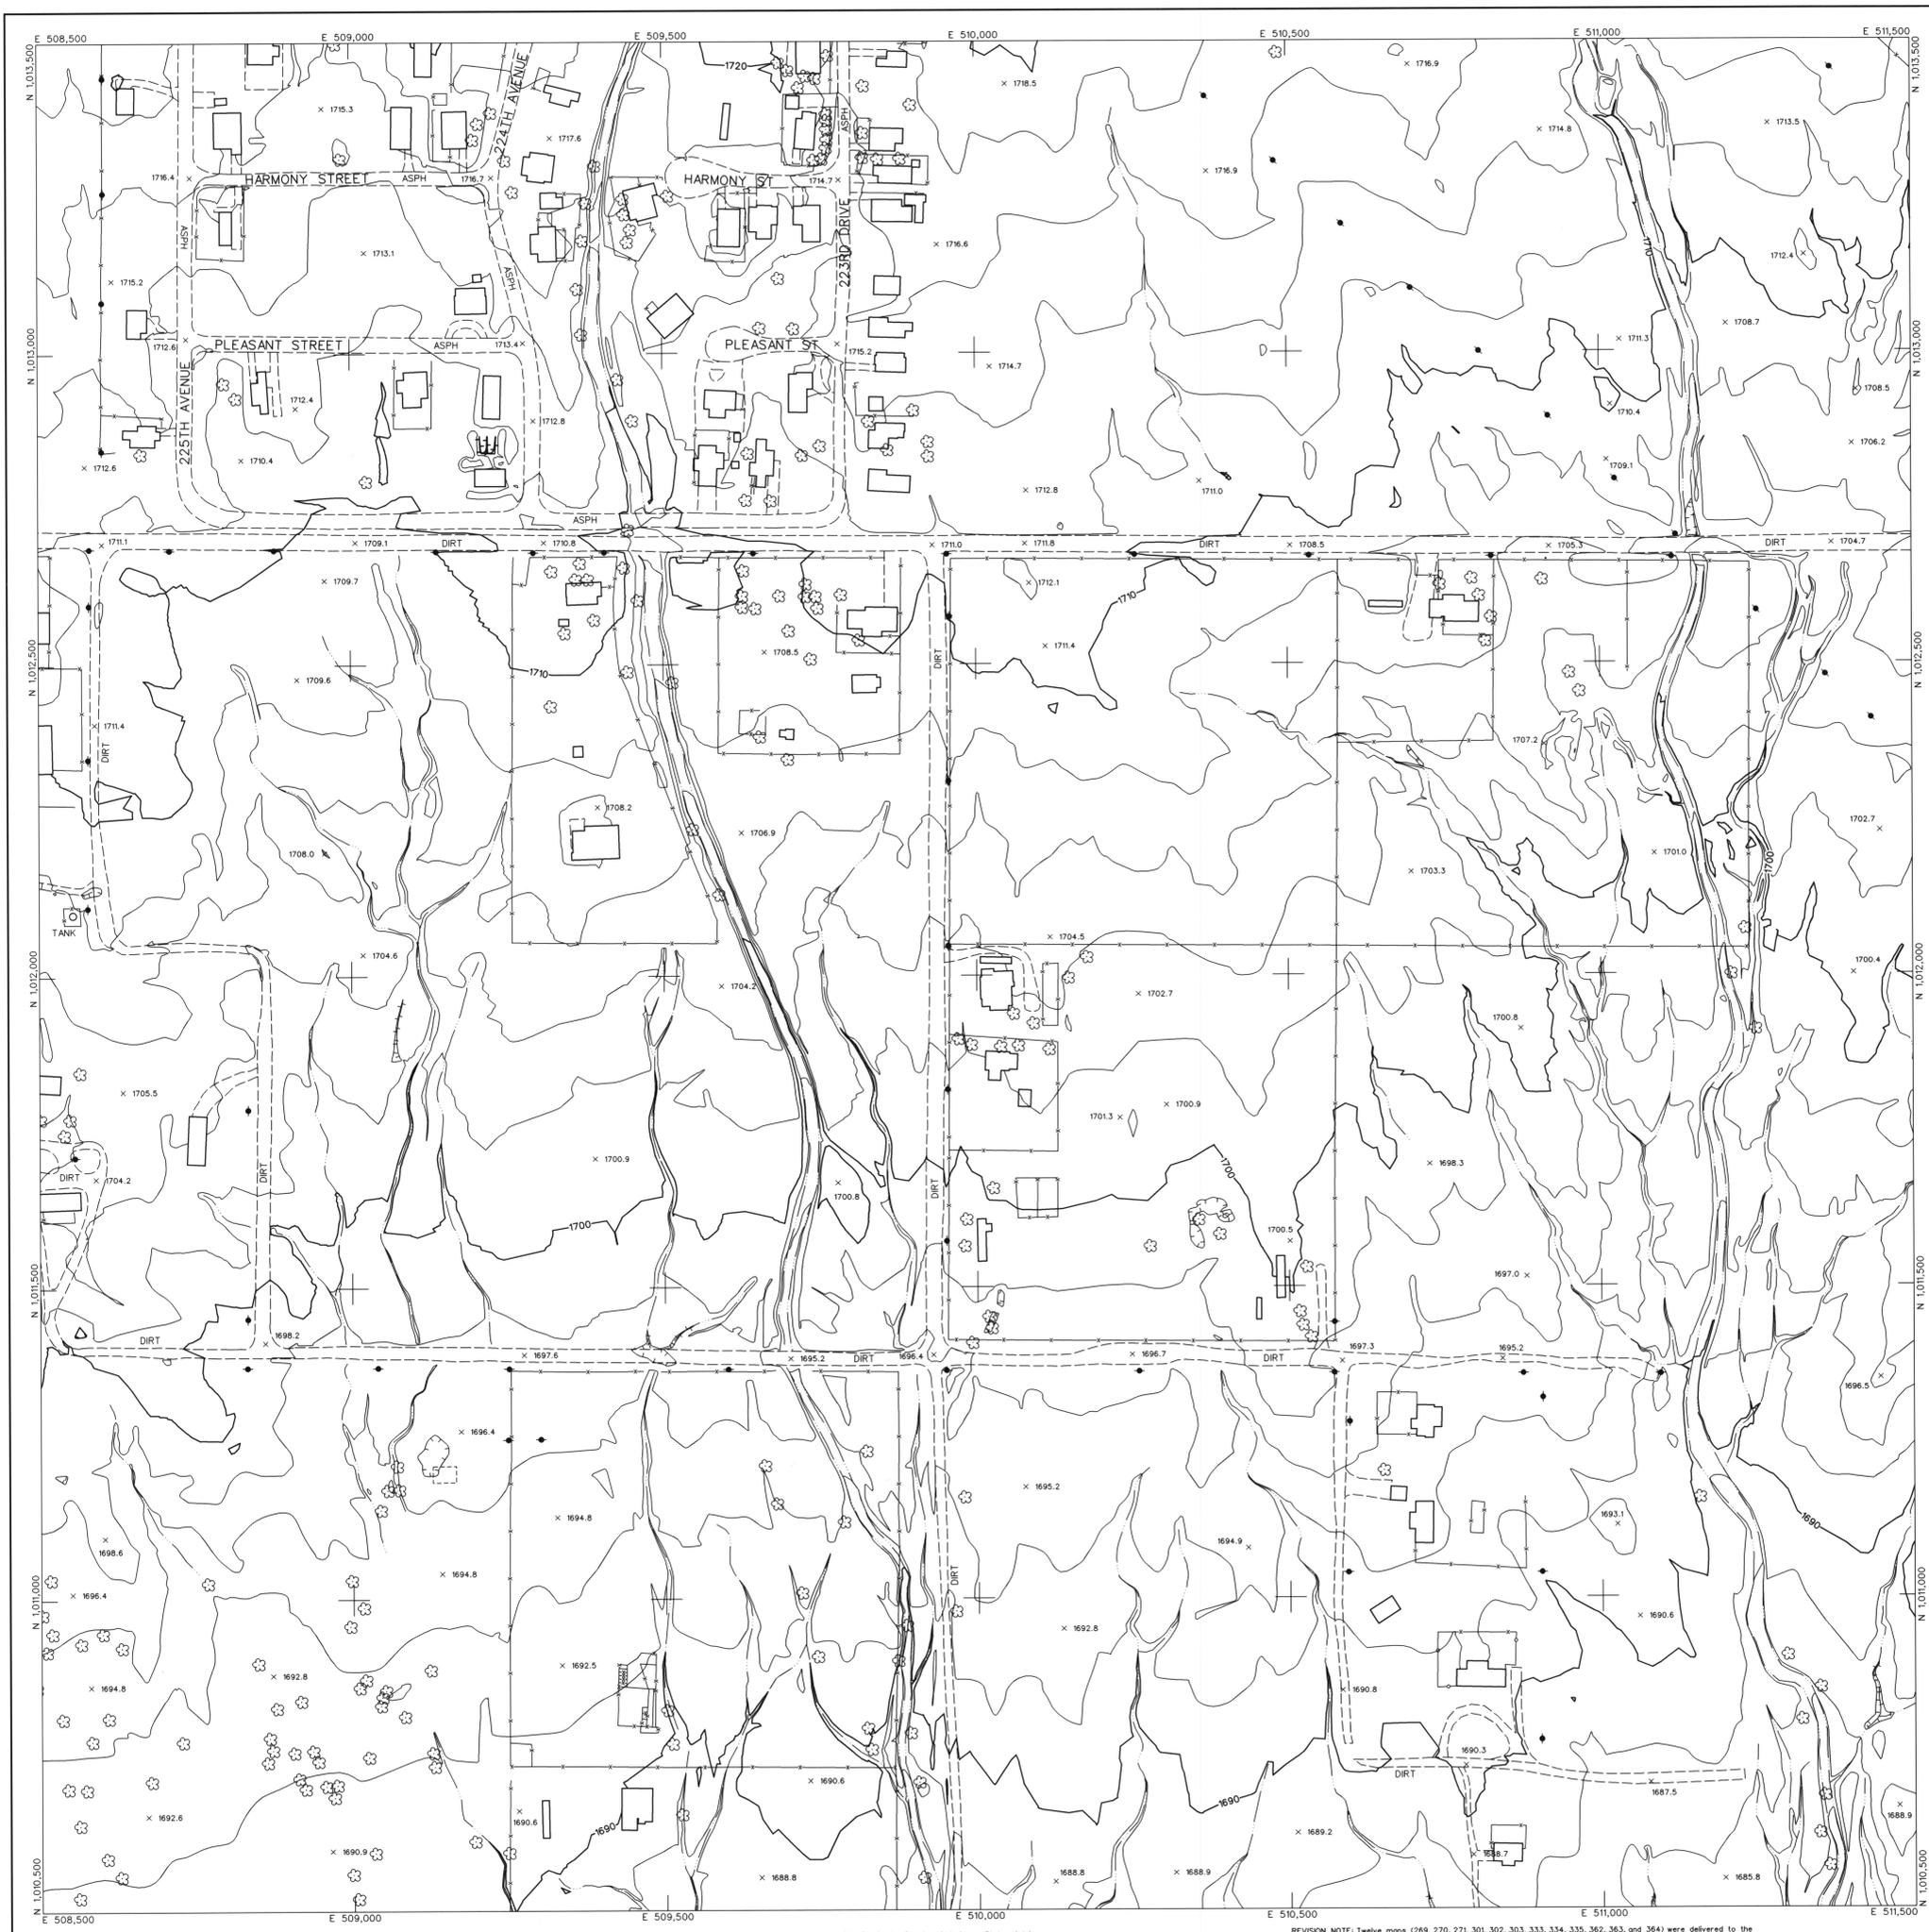



LEGEND

CONTROL POINT		8029
INDEX CONTOUR		1393.9
INTERMEDIATE CONTOUR		2066
INDEX CONTOUR DEPRESSION		2066
INTERMEDIATE CONTOUR DEPRESSION		2066
SPOT ELEVATION		x 2067.1
WATER EDGE LINE		W/L 45.6
DRAIN / FLOW LINE		
HEADWALL		
CANAL TOP		
CONCRETE DITCH		
MANHOLE COVER		LIGHT POLE UNDEFINED
POLE		POWER POLE UNDEFINED
VISIBILITY PIPELINE		PIPE
TRANSMISSION TOWER		
GUARDRAIL		
UNDEFINED RETAINING WALL		
RETAINING WALL W/ WALL		
UNDEFINED WALL		
UNDEFINED FENCE		
TREELINE		BRUSHLINE
TREE		
ROADS & DRIVEWAYS		
ASPHALT		ASPH
CONCRETE		COND
DIRT		DIRT
TRAIL		TRAIL
CONCRETE CURB		
ASPHALT PARKING		
CONCRETE SIDEWALK/WALKWAY		
CONCRETE LIMIT LINE		
BRIDGE		
BUILDING		
STORAGE TANK		
STEEL STRUCTURE		
BILLBOARD		
COMMERCIAL SIGN		

NOTES:

VERTICAL DATUM: NAVD 88
 HORIZONTAL DATUM: NAD 83 (1992.0 EPOCH)
 COORDINATE SYSTEM: ARIZONA COORDINATE SYSTEM, 1983, CENTRAL ZONE
 UNIT OF MEASUREMENT: INTERNATIONAL FEET

DATES OF PHOTOGRAPHY:
 APRIL 1, 18 & 19, 2002
 SCALE OF PHOTOGRAPHY: 1"=600'

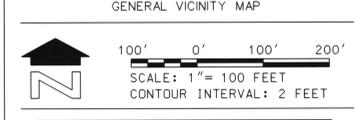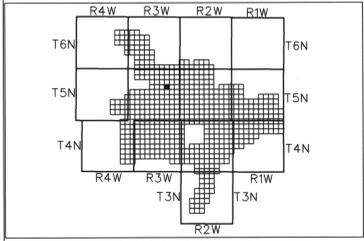

SHEET INDEX MAP

NOTE: 200 SERIES PREFIX REFERENCES 1"-200' SCALE MAP SHEETS

94	95	96
107	108	109
129	130	131

NO.	REVISION	BY	DATE
2	See Revision Note	JAS	08/06/03
1			

**FLOOD CONTROL DISTRICT
OF MARICOPA COUNTY**


WITTMANN ADMP
2' CONTOURS

	STEWART GEO TECHNOLOGIES	
	17201 Arroyo Avenue	
	Tucson, California 95712	
	TEL: (408)744-4300 FAX: (408)744-4401	
DESIGN	BY	DATE
DESIGN CHK.		
PLANS		
PLANS CHK.		

The following map represents a survey made by me or under my direction in the County of Maricopa, State of Arizona, I, James A. Satalich, a State of Arizona Registered Land Surveyor (No. 35326, expires 9/30/2003), with my signature and seal affixed below, hereby certify to the Flood Control District of Maricopa County, Arizona, that the information shown hereon complies with the American Society of Photogrammetry and Remote Sensing standards for two-foot contour interval mapping.

"Certification" when used in the context of this document only constitutes an expression of professional opinion regarding those facts or findings which are the subject of the certification, and does not constitute a warranty or guarantee, either expressed or implied.



REVISION NOTE: Twelve maps (269, 270, 271, 301, 302, 303, 333, 334, 335, 362, 363, and 364) were delivered to the Flood Control District of Maricopa County (FCDMC) on March 27, 2003. Prior to this delivery on March 27, 2003, the aforementioned twelve maps were thoroughly reviewed and subsequently accepted as a final deliverable by FCDMC. On June 26, 2003, FCDMC desired that changes be made to the aforementioned twelve maps with regards to the cover sheet, standard sheet layout, marginal information, and some cartographic elements. This revision reflects those changes requested by FCDMC on June 26, 2003 to the aforementioned twelve maps. All topographic and planimetric information on the aforementioned twelve maps remains unchanged between the delivery on March 27, 2003 and this revision.

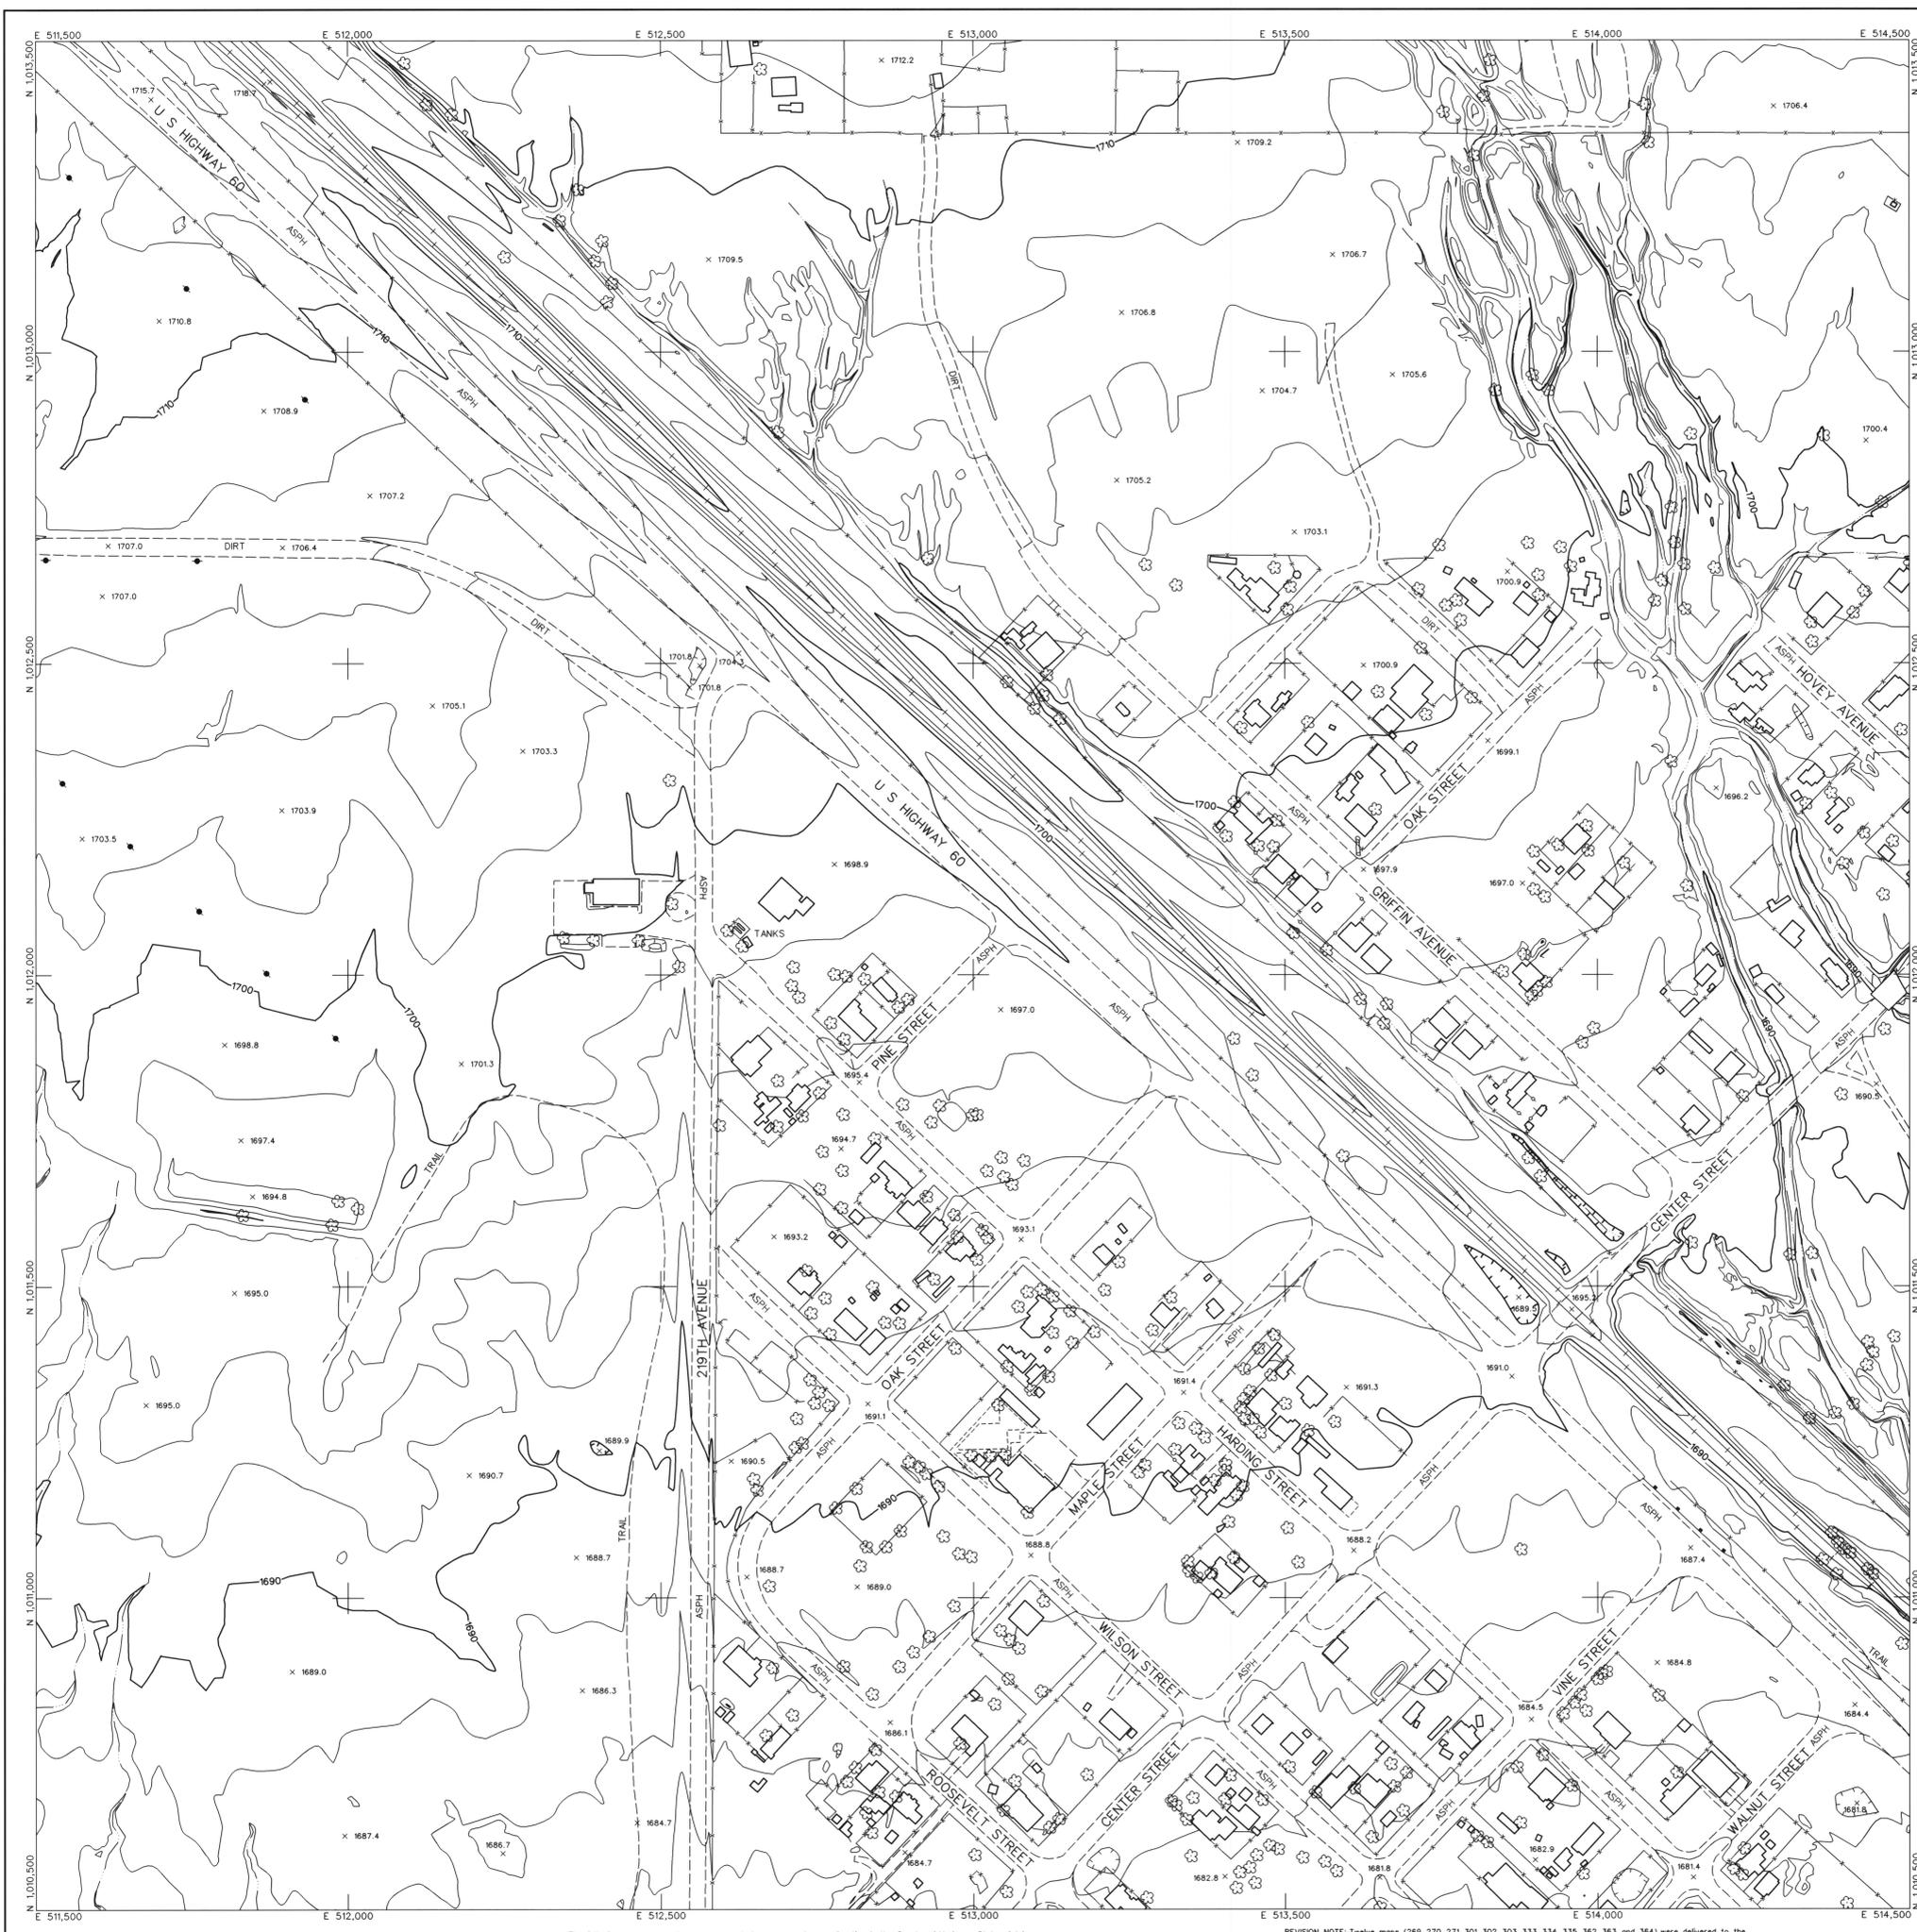

LEGEND

CONTROL POINT		8029
		1393.9
INDEX CONTOUR		2066
INTERMEDIATE CONTOUR		
INDEX CONTOUR DEPRESSION		2066
INTERMEDIATE CONTOUR DEPRESSION		
SPOT ELEVATION		x 2067.1
WATER EDGE LINE		W/L 45.6
DRAIN / FLOW LINE		
HEADWALL		
CANAL TOP		
CONCRETE DITCH		
MANHOLE COVER		LIGHT POLE UNDEFINED
POLE		POWER POLE UNDEFINED
VISIBLE PIPELINE		PIPE
TRANSMISSION TOWER		
GUARDRAIL		
UNDEFINED RETAINING WALL		
RETAINING WALL W/ WALL		
UNDEFINED WALL		
UNDEFINED FENCE		
TREELINE		BRUSHLINE
TREE		
ROADS & DRIVEWAYS		
ASPHALT		ASPH
CONCRETE		CONC
DIRT		DIRT
TRAIL		TRAIL
CONCRETE CURB		
ASPHALT PARKING		
CONCRETE SIDEWALK/WALKWAY		
CONCRETE LIMIT LINE		
BRIDGE		
BUILDING		
STORAGE TANK		
STEEL STRUCTURE		
BILLBOARD		
COMMERCIAL SIGN		

NOTES:
 VERTICAL DATUM: NAVD 88
 HORIZONTAL DATUM: NAD 83 (1992.0 EPOCH)
 COORDINATE SYSTEM: ARIZONA COORDINATE SYSTEM, 1983, CENTRAL ZONE
 UNIT OF MEASUREMENT: INTERNATIONAL FEET
 DATES OF PHOTOGRAPHY: APRIL 1, 18 & 19, 2002
 SCALE OF PHOTOGRAPHY: 1"=600'

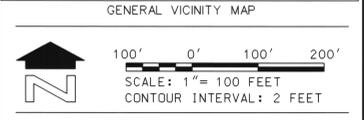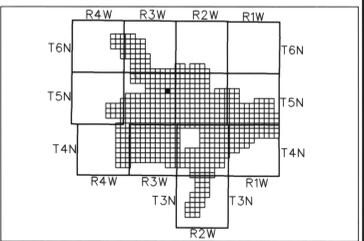

95	96	97
108	109	110
130	131	132

SHEET INDEX MAP
 NOTE: 200 SERIES PREFIX, REFERENCES 1"-200' SCALE MAP SHEETS

NO.	See Revision Note	JAS	08/06/03
	REVISION	BY	DATE

**FLOOD CONTROL DISTRICT
 OF MARICOPA COUNTY**


WITTMANN ADMP
 2' CONTOURS

	STEWART GEO TECHNOLOGIES	
	1201 Phoenix Avenue Phoenix, Arizona 85016 TEL: (480) 974-4100 FAX: (480) 974-4101 907 Project No. 02-020	
	DESIGN	BY
	DESIGN CHK.	
	PLANS	
PLANS CHK.		

The following map represents a survey made by me or under my direction in the County of Maricopa, State of Arizona. I, James A. Satolich, a State of Arizona Registered Land Surveyor (No. 35326, expires 9/30/2003), with my signature and seal affixed below, hereby certify to the Flood Control District of Maricopa County, Arizona, that the information shown hereon complies with the American Society of Photogrammetry and Remote Sensing standards for two-foot contour interval mapping.

"Certification" when used in the context of this document only constitutes an expression of professional opinion regarding those facts or findings which are the subject of the certification, and does not constitute a warranty or guarantee, either expressed or implied.

REVISION NOTE: Twelve maps (269, 270, 271, 301, 302, 303, 333, 334, 335, 362, 363, and 364) were delivered to the Flood Control District of Maricopa County (FCDCM) on March 27, 2003. Prior to this delivery on March 27, 2003, the aforementioned twelve maps were thoroughly reviewed and subsequently accepted as a final deliverable by FCDCM. On June 26, 2003, FCDCM desired that changes be made to the aforementioned twelve maps with regards to the cover sheet, standard sheet layout, marginal information, and some cartographic elements. This revision reflects those changes requested by FCDCM on June 26, 2003 to the aforementioned twelve maps. All topographic and planimetric information on the aforementioned twelve maps remains unchanged between the delivery on March 27, 2003 and this revision.

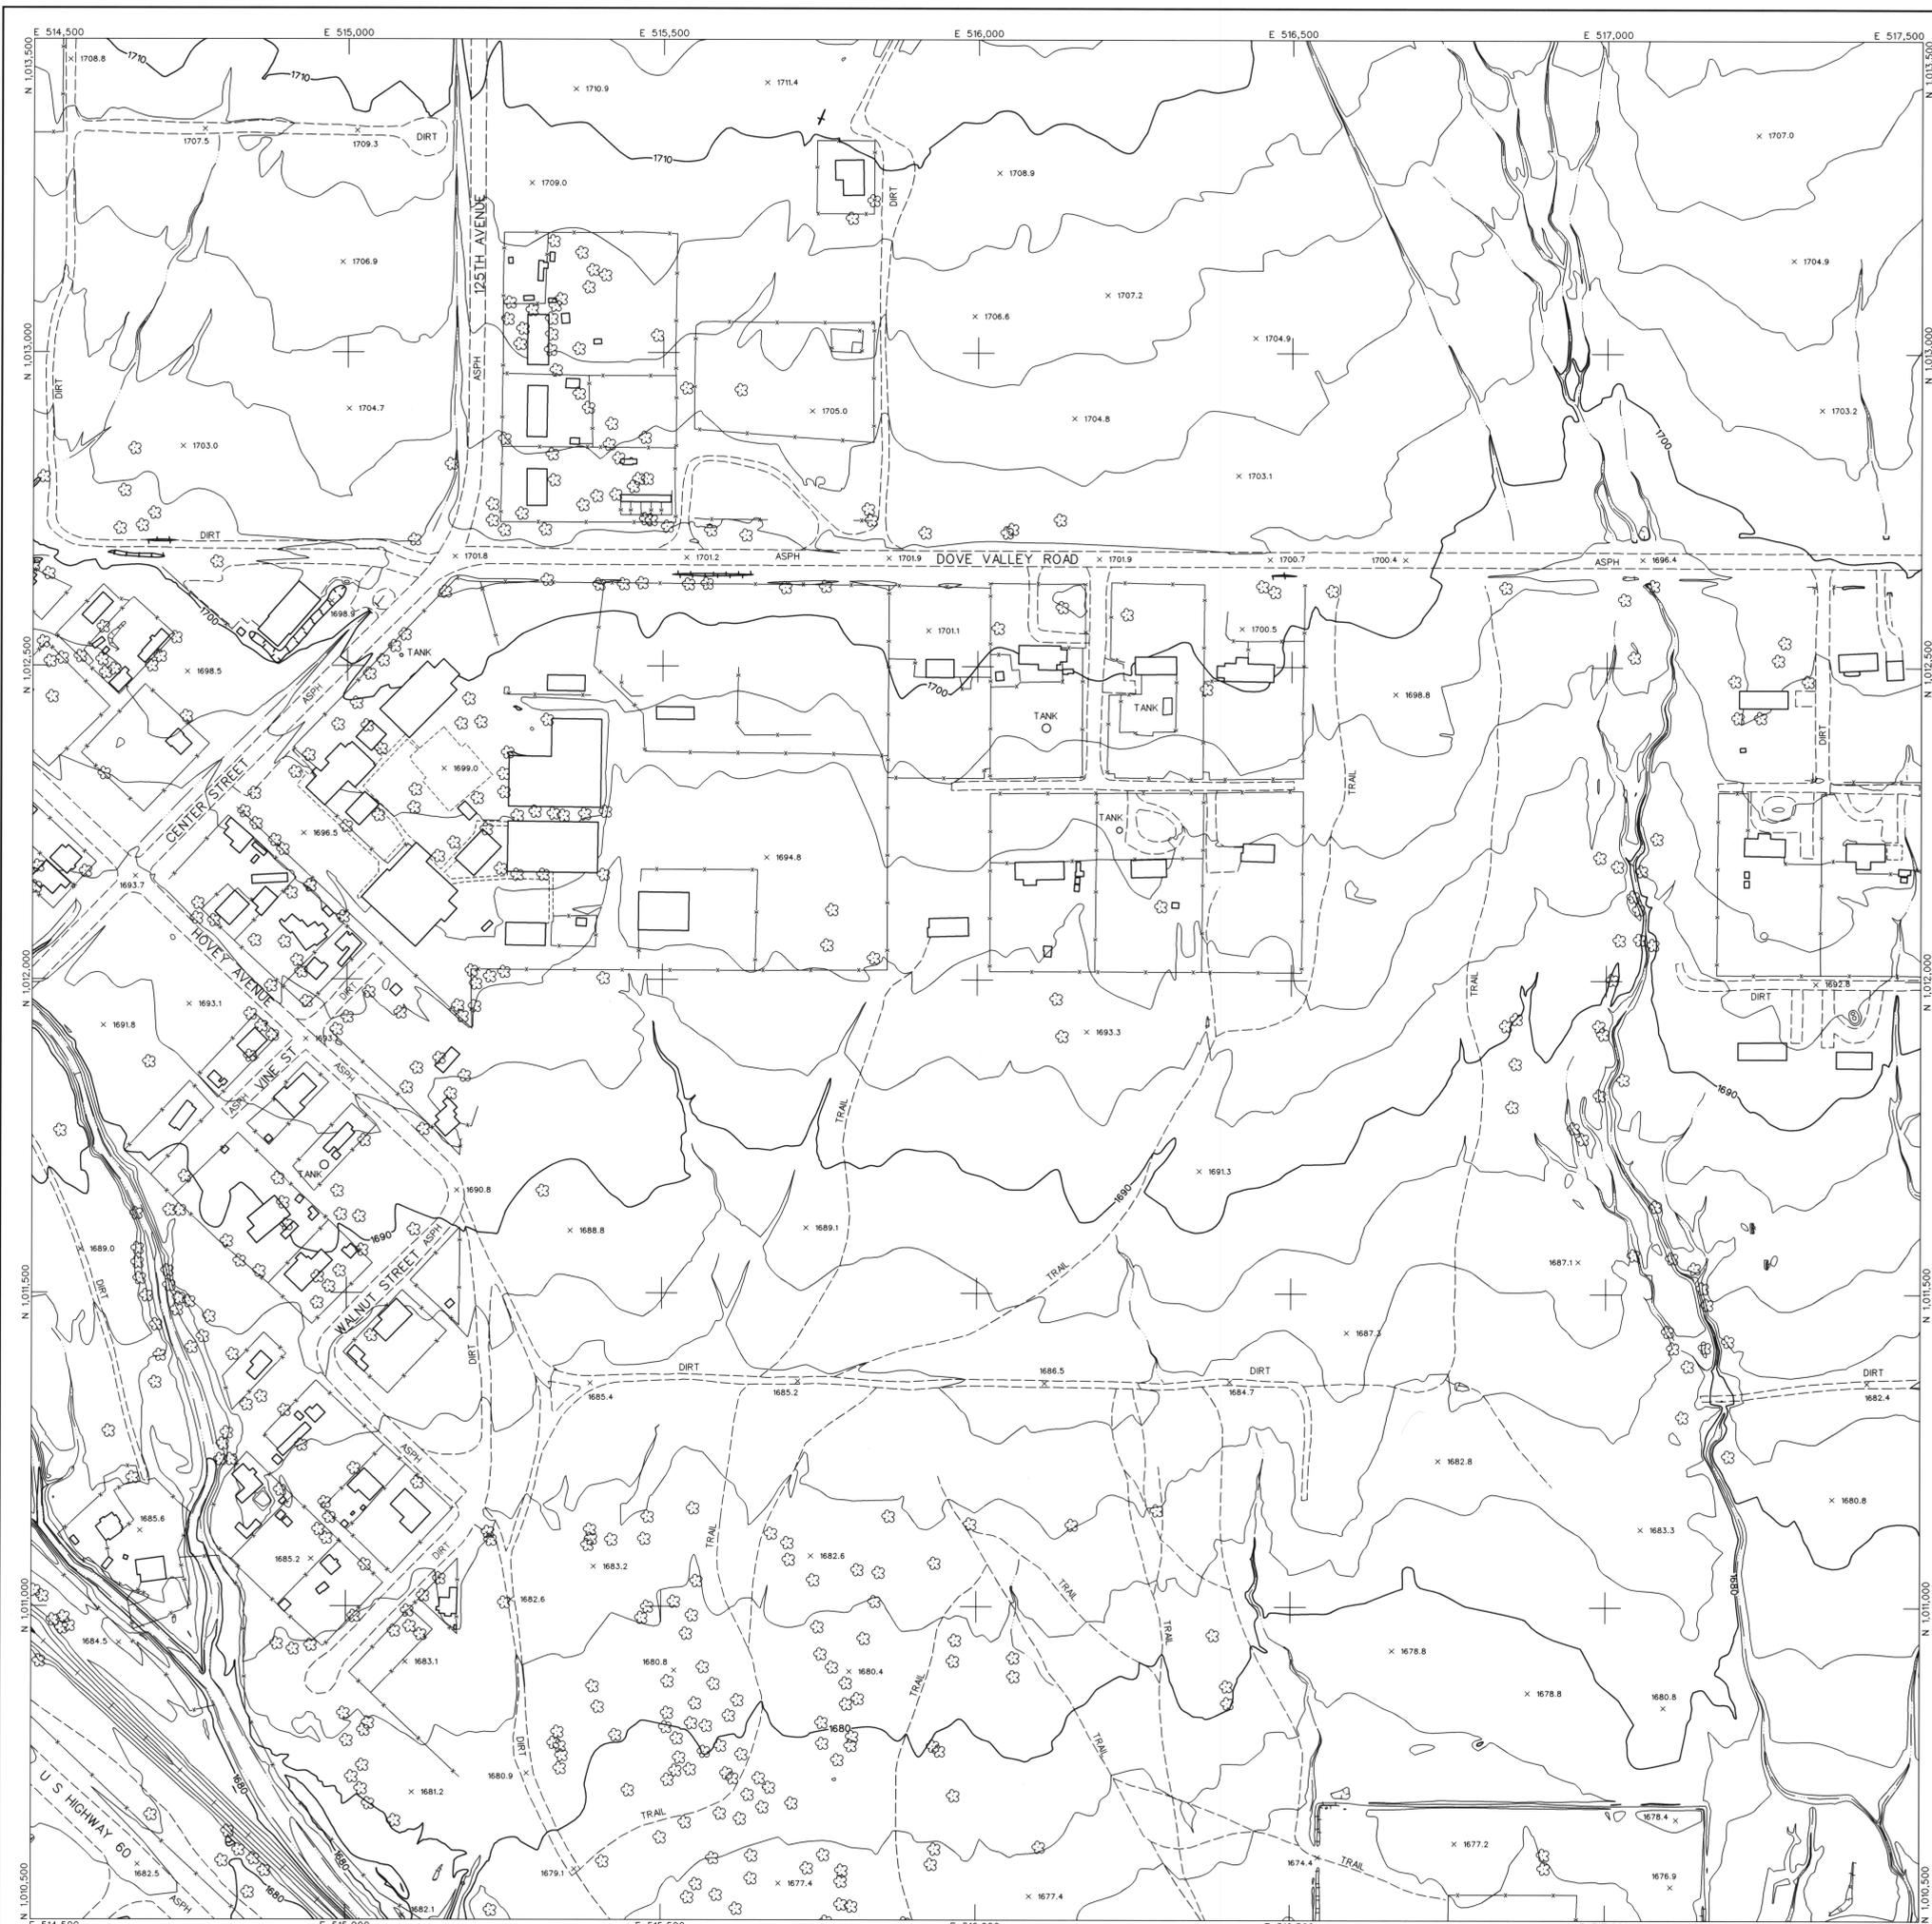



LEGEND

CONTROL POINT		8029 1393.9
INDEX CONTOUR		2066
INTERMEDIATE CONTOUR		
INDEX CONTOUR DEPRESSION		2066
INTERMEDIATE CONTOUR DEPRESSION		
SPOT ELEVATION		2067.1
WATER EDGE LINE		W/L 45.6
DRAIN / FLOW LINE		
HEADWALL		
CANAL TOP		
CONCRETE DITCH		
MANHOLE COVER		LIGHT POLE UNDEFINED
POLE		POWER POLE UNDEFINED
VISIBLE PIPELINE		PIPE
TRANSMISSION TOWER		GUARDRAIL
		RETAINING WALL W/ WALL
		UNDEFINED WALL
		UNDEFINED FENCE
		BRUSHLINE
TREE LINE		
TREE		
ROADS & DRIVEWAYS		
ASPHALT		ASPH
CONCRETE		CONC
DIRT		DIRT
TRAIL		TRAIL
CONCRETE CURB		
ASPHALT PARKING		
CONCRETE SIDEWALK/WALKWAY		
CONCRETE LIMIT LINE		
BRIDGE		
BUILDING		
STORAGE TANK		
STEEL STRUCTURE		
BILLBOARD		
COMMERCIAL SIGN		

NOTES:

VERTICAL DATUM: NAVD 88
 HORIZONTAL DATUM: NAD 83 (1992.0 EPOCH)
 COORDINATE SYSTEM: ARIZONA COORDINATE SYSTEM 1983, CENTRAL ZONE
 UNIT OF MEASUREMENT: INTERNATIONAL FEET

DATES OF PHOTOGRAPHY:
 APRIL 1, 18 & 19, 2002
 SCALE OF PHOTOGRAPHY: 1"=600'

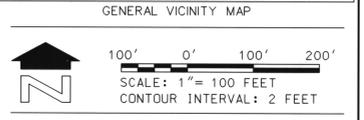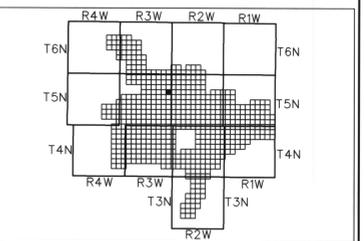

SHEET INDEX MAP

NOTE: 200 SERIES PREFIX REFERENCES 1"-200' SCALE MAP SHEETS

96	97	98
109	110	111
131	132	133

2	See Revision Note	JAS	08/06/03
1	REVISION	BY	DATE

**FLOOD CONTROL DISTRICT
OF MARICOPA COUNTY**

**WITTMANN ADMP
2' CONTOURS**


	DESIGN	BY	DATE
	DESIGN CHK.		
	PLANS		
	PLANS CHK.		

SHEET 110 OF 565

The following map represents a survey made by me or under my direction in the County of Maricopa, State of Arizona. I, Jaime A. Satalich, a State of Arizona Registered Land Surveyor (No. 35326, expires 9/30/2003), with my signature and seal-off below, hereby certify to the Flood Control District of Maricopa County, Arizona, that the information shown hereon complies with the American Society of Photogrammetry and Remote Sensing standards for two-foot contour interval mapping.

"Certification" when used in the context of this document only constitutes an expression of professional opinion regarding those facts or findings which are the subject of the certification, and does not constitute a warranty or guarantee, either expressed or implied.

REVISION NOTE: Twelve maps (269, 270, 271, 301, 302, 303, 334, 335, 362, 363, and 364) were delivered to the Flood Control District of Maricopa County (FCDMC) on March 27, 2003. Prior to this delivery on March 27, 2003, the aforementioned twelve maps were thoroughly reviewed and subsequently accepted as a final deliverable by FCDMC. On June 26, 2003, FCDMC desired that changes be made to the aforementioned twelve maps with regards to the cover sheet, standard sheet layout, marginal information, and some cartographic elements. This revision reflects those changes requested by FCDMC on June 26, 2003 to the aforementioned twelve maps. All topographic and planimetric information on the aforementioned twelve maps remains unchanged between the delivery on March 27, 2003 and this revision.

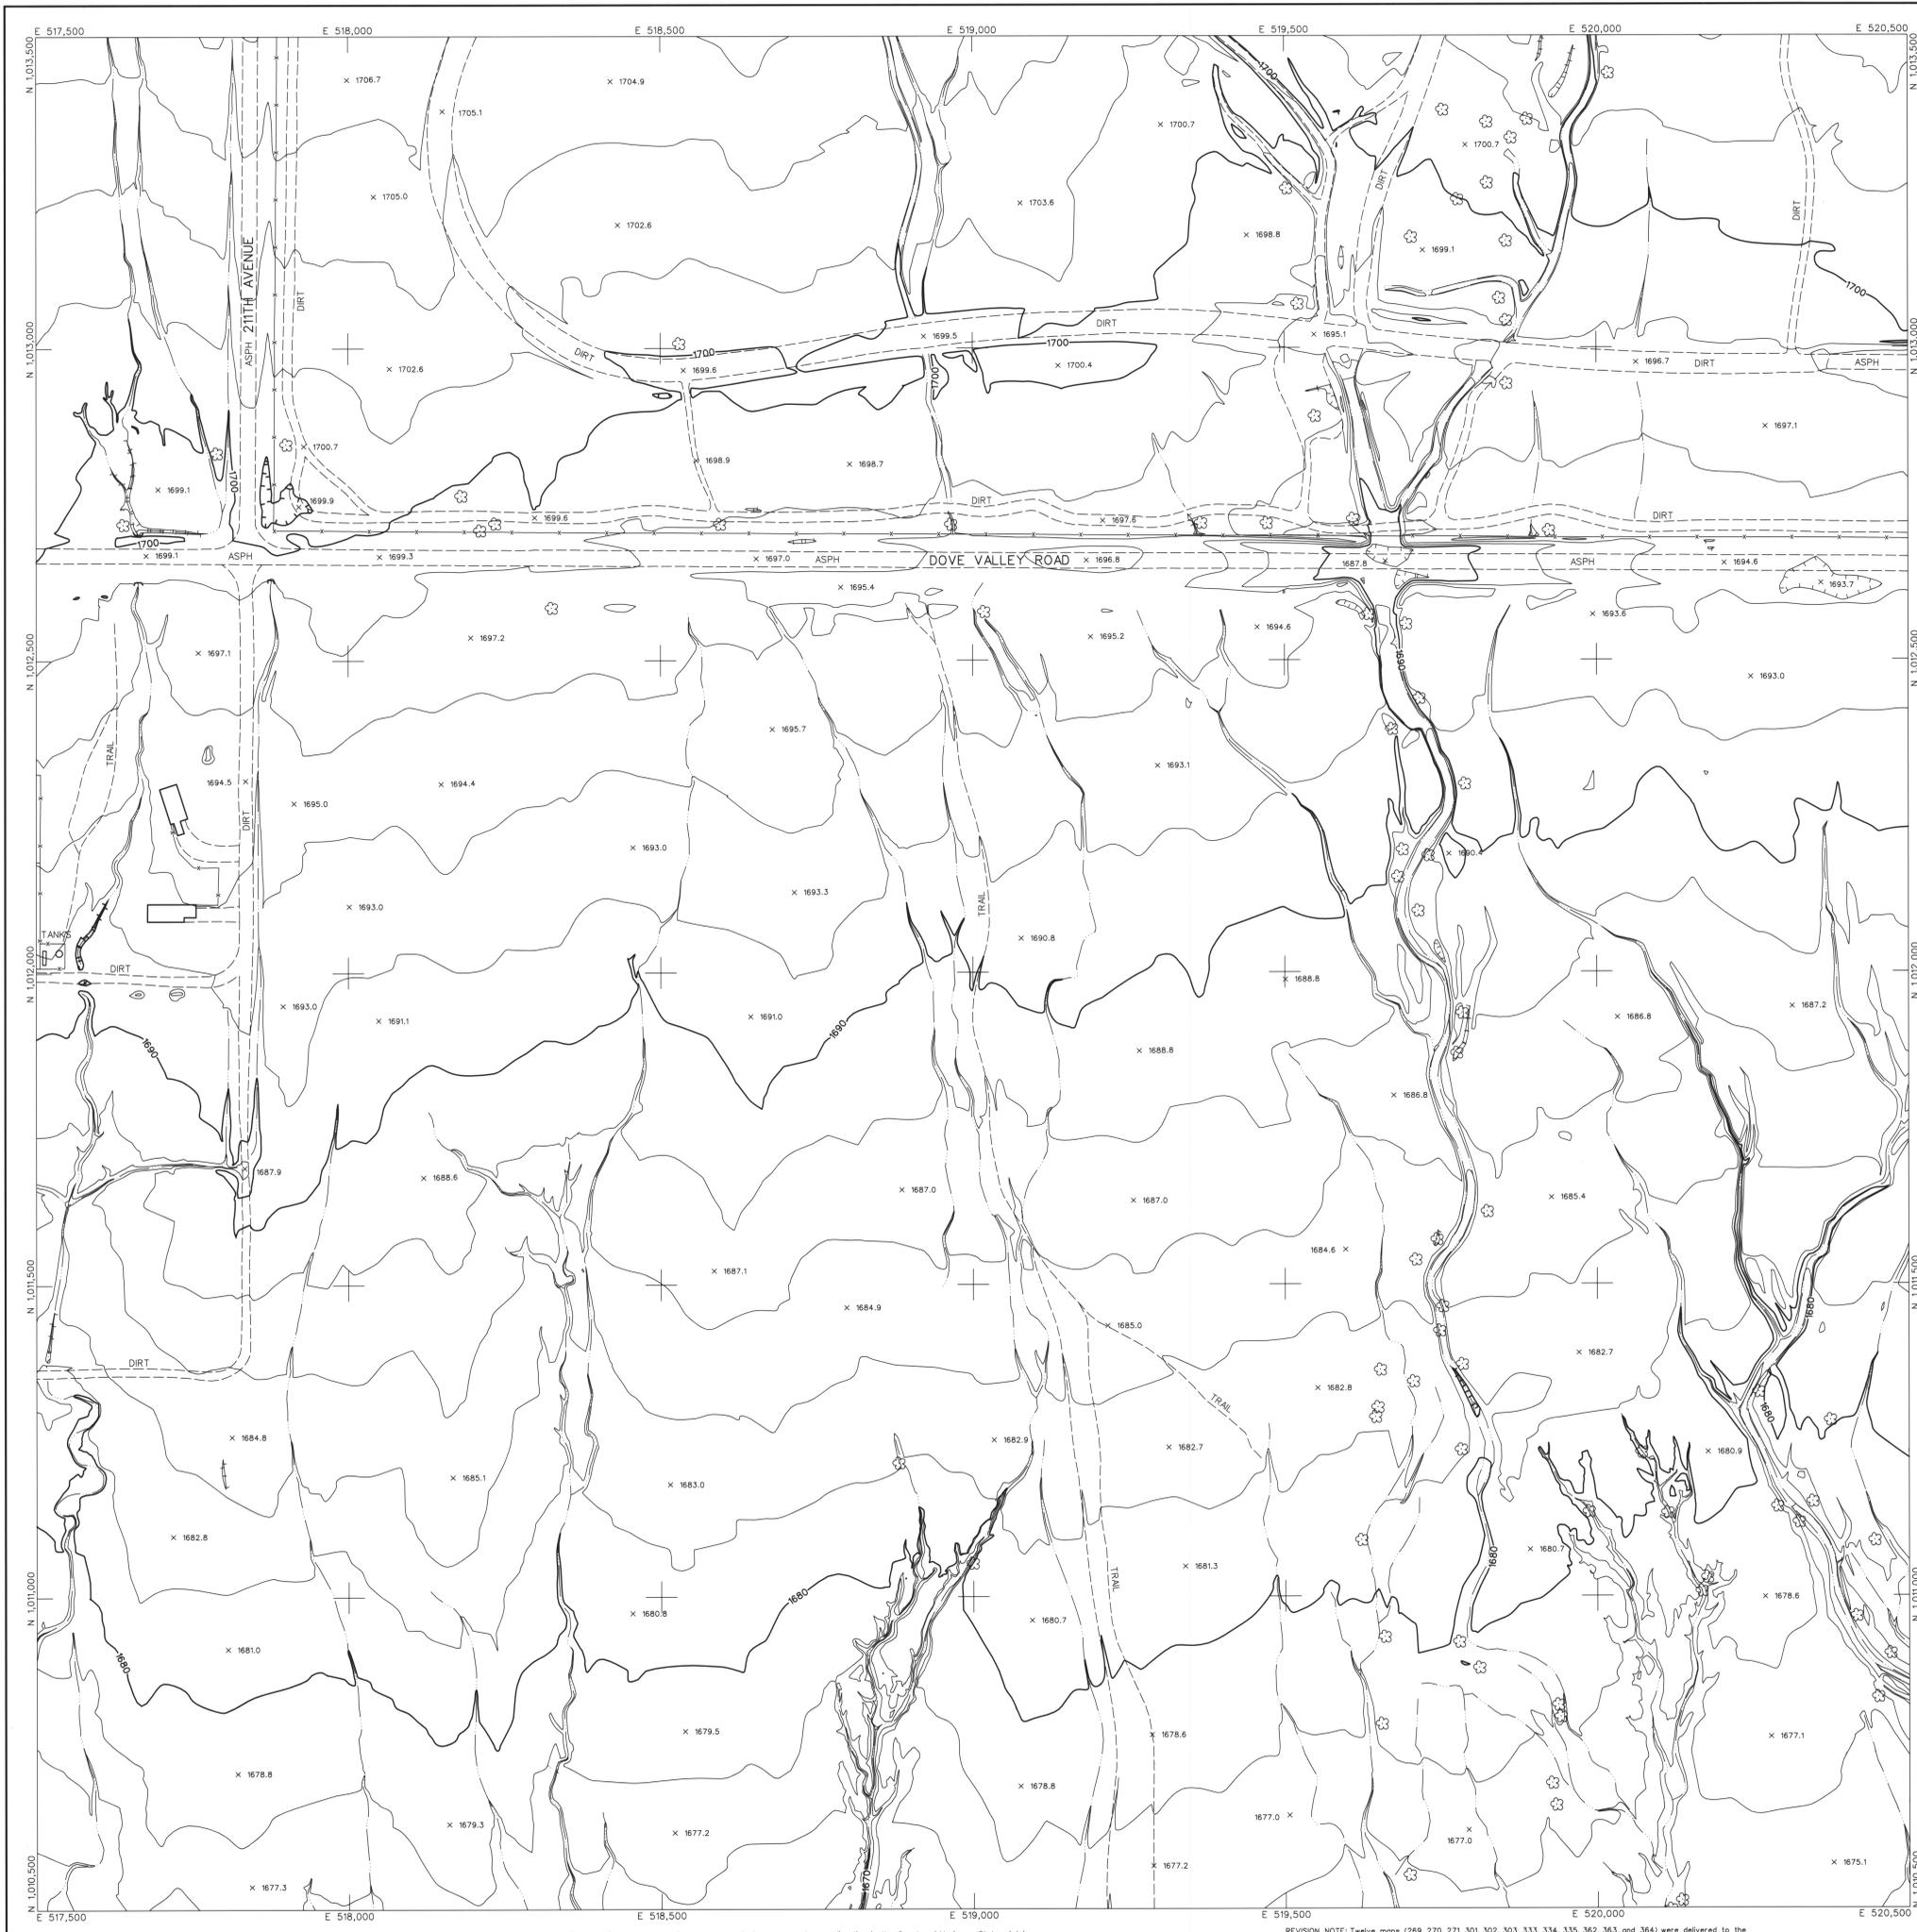



LEGEND

CONTROL POINT		8029 1393.9
INDEX CONTOUR		2066
INTERMEDIATE CONTOUR		
INDEX CONTOUR DEPRESSION		2066
INTERMEDIATE CONTOUR DEPRESSION		
SPOT ELEVATION		x 2067.1
WATER EDGE LINE		W/L 45.6
DRAIN / FLOW LINE		
HEADWALL		
CANAL TOP		
CONCRETE DITCH		
MANHOLE COVER		LIGHT POLE UNDEFINED
POLE		POWER POLE UNDEFINED
VISIBLE PIPELINE		PIPE
TRANSMISSION TOWER		
GUARDRAIL		
UNDEFINED RETAINING WALL		
RETAINING WALL W/ WALL		
UNDEFINED WALL		
UNDEFINED FENCE		
TREELINE		BRUSHLINE
TREE		
ROADS & DRIVEWAYS		
ASPHALT		ASPH
CONCRETE		CONC
DIRT		DIRT
TRAIL		TRAIL
CONCRETE CURB		
ASPHALT PARKING		
CONCRETE SIDEWALK/WALKWAY		
CONCRETE LIMIT LINE		
BRIDGE		
BUILDING		
STORAGE TANK		
STEEL STRUCTURE		
BILLBOARD		
COMMERCIAL SIGN		

NOTES:

VERTICAL DATUM: NAVD 88
 HORIZONTAL DATUM: NAD 83 (1992.0 EPOCH)
 COORDINATE SYSTEM: ARIZONA COORDINATE SYSTEM, 1983, CENTRAL ZONE
 UNIT OF MEASUREMENT: INTERNATIONAL FEET

DATES OF PHOTOGRAPHY:
 APRIL 1, 18 & 19, 2002
 SCALE OF PHOTOGRAPHY: 1"=600'

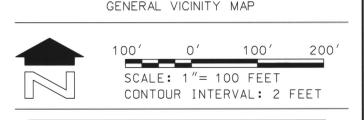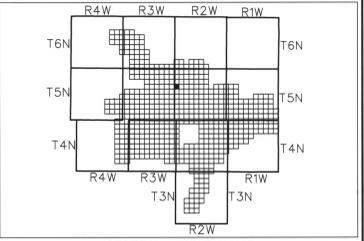

SHEET INDEX MAP

NOTE: 200 SERIES PREFIX, REFERENCES 1"-200' SCALE MAP SHEETS

97	98	99
110	111	112
132	133	134

2	See Revision Note	JAS	08/06/03
NO.	REVISION	BY	DATE

**FLOOD CONTROL DISTRICT
OF MARICOPA COUNTY**


WITTMANN ADMP
2' CONTOURS

	STEWART GEO TECHNOLOGIES		
	1331 Anthony Avenue Phoenix, Arizona 85026 TEL: (480) 784-4300 FAX: (480) 784-4300 SST: (480) 784-0200		
	DESIGN	BY	DATE
	DESIGN CHK.		
	PLANS		
PLANS CHK.			

The following map represents a survey made by me or under my direction in the County of Maricopa, State of Arizona. I, Jaime A. Satalich, a State of Arizona Registered Land Surveyor (No. 35326, expires 9/30/2003), with my signature and seal affixed below, hereby certify to the Flood Control District of Maricopa County, Arizona, that the information shown hereon complies with the American Society of Photogrammetry and Remote Sensing standards for two-foot contour interval mapping.

"Certification" when used in the context of this document only constitutes an expression of professional opinion regarding those facts or findings which are the subject of the certification, and does not constitute a warranty or guarantee, either expressed or implied.




REVISION NOTE: Twelve maps (269, 270, 271, 301, 302, 303, 333, 334, 335, 362, 363, and 364) were delivered to the Flood Control District of Maricopa County (FCDMC) on March 27, 2003. Prior to this delivery on March 27, 2003, the aforementioned twelve maps were thoroughly reviewed and subsequently accepted as a final deliverable by FCDM. On June 26, 2003, FCDM desired that changes be made to the aforementioned twelve maps with regards to the cover sheet, standard sheet layout, marginal information, and some cartographic elements. This revision reflects those changes requested by FCDM on June 26, 2003 to the aforementioned twelve maps. All topographic and planimetric information on the aforementioned twelve maps remains unchanged between the delivery on March 27, 2003 and this revision.

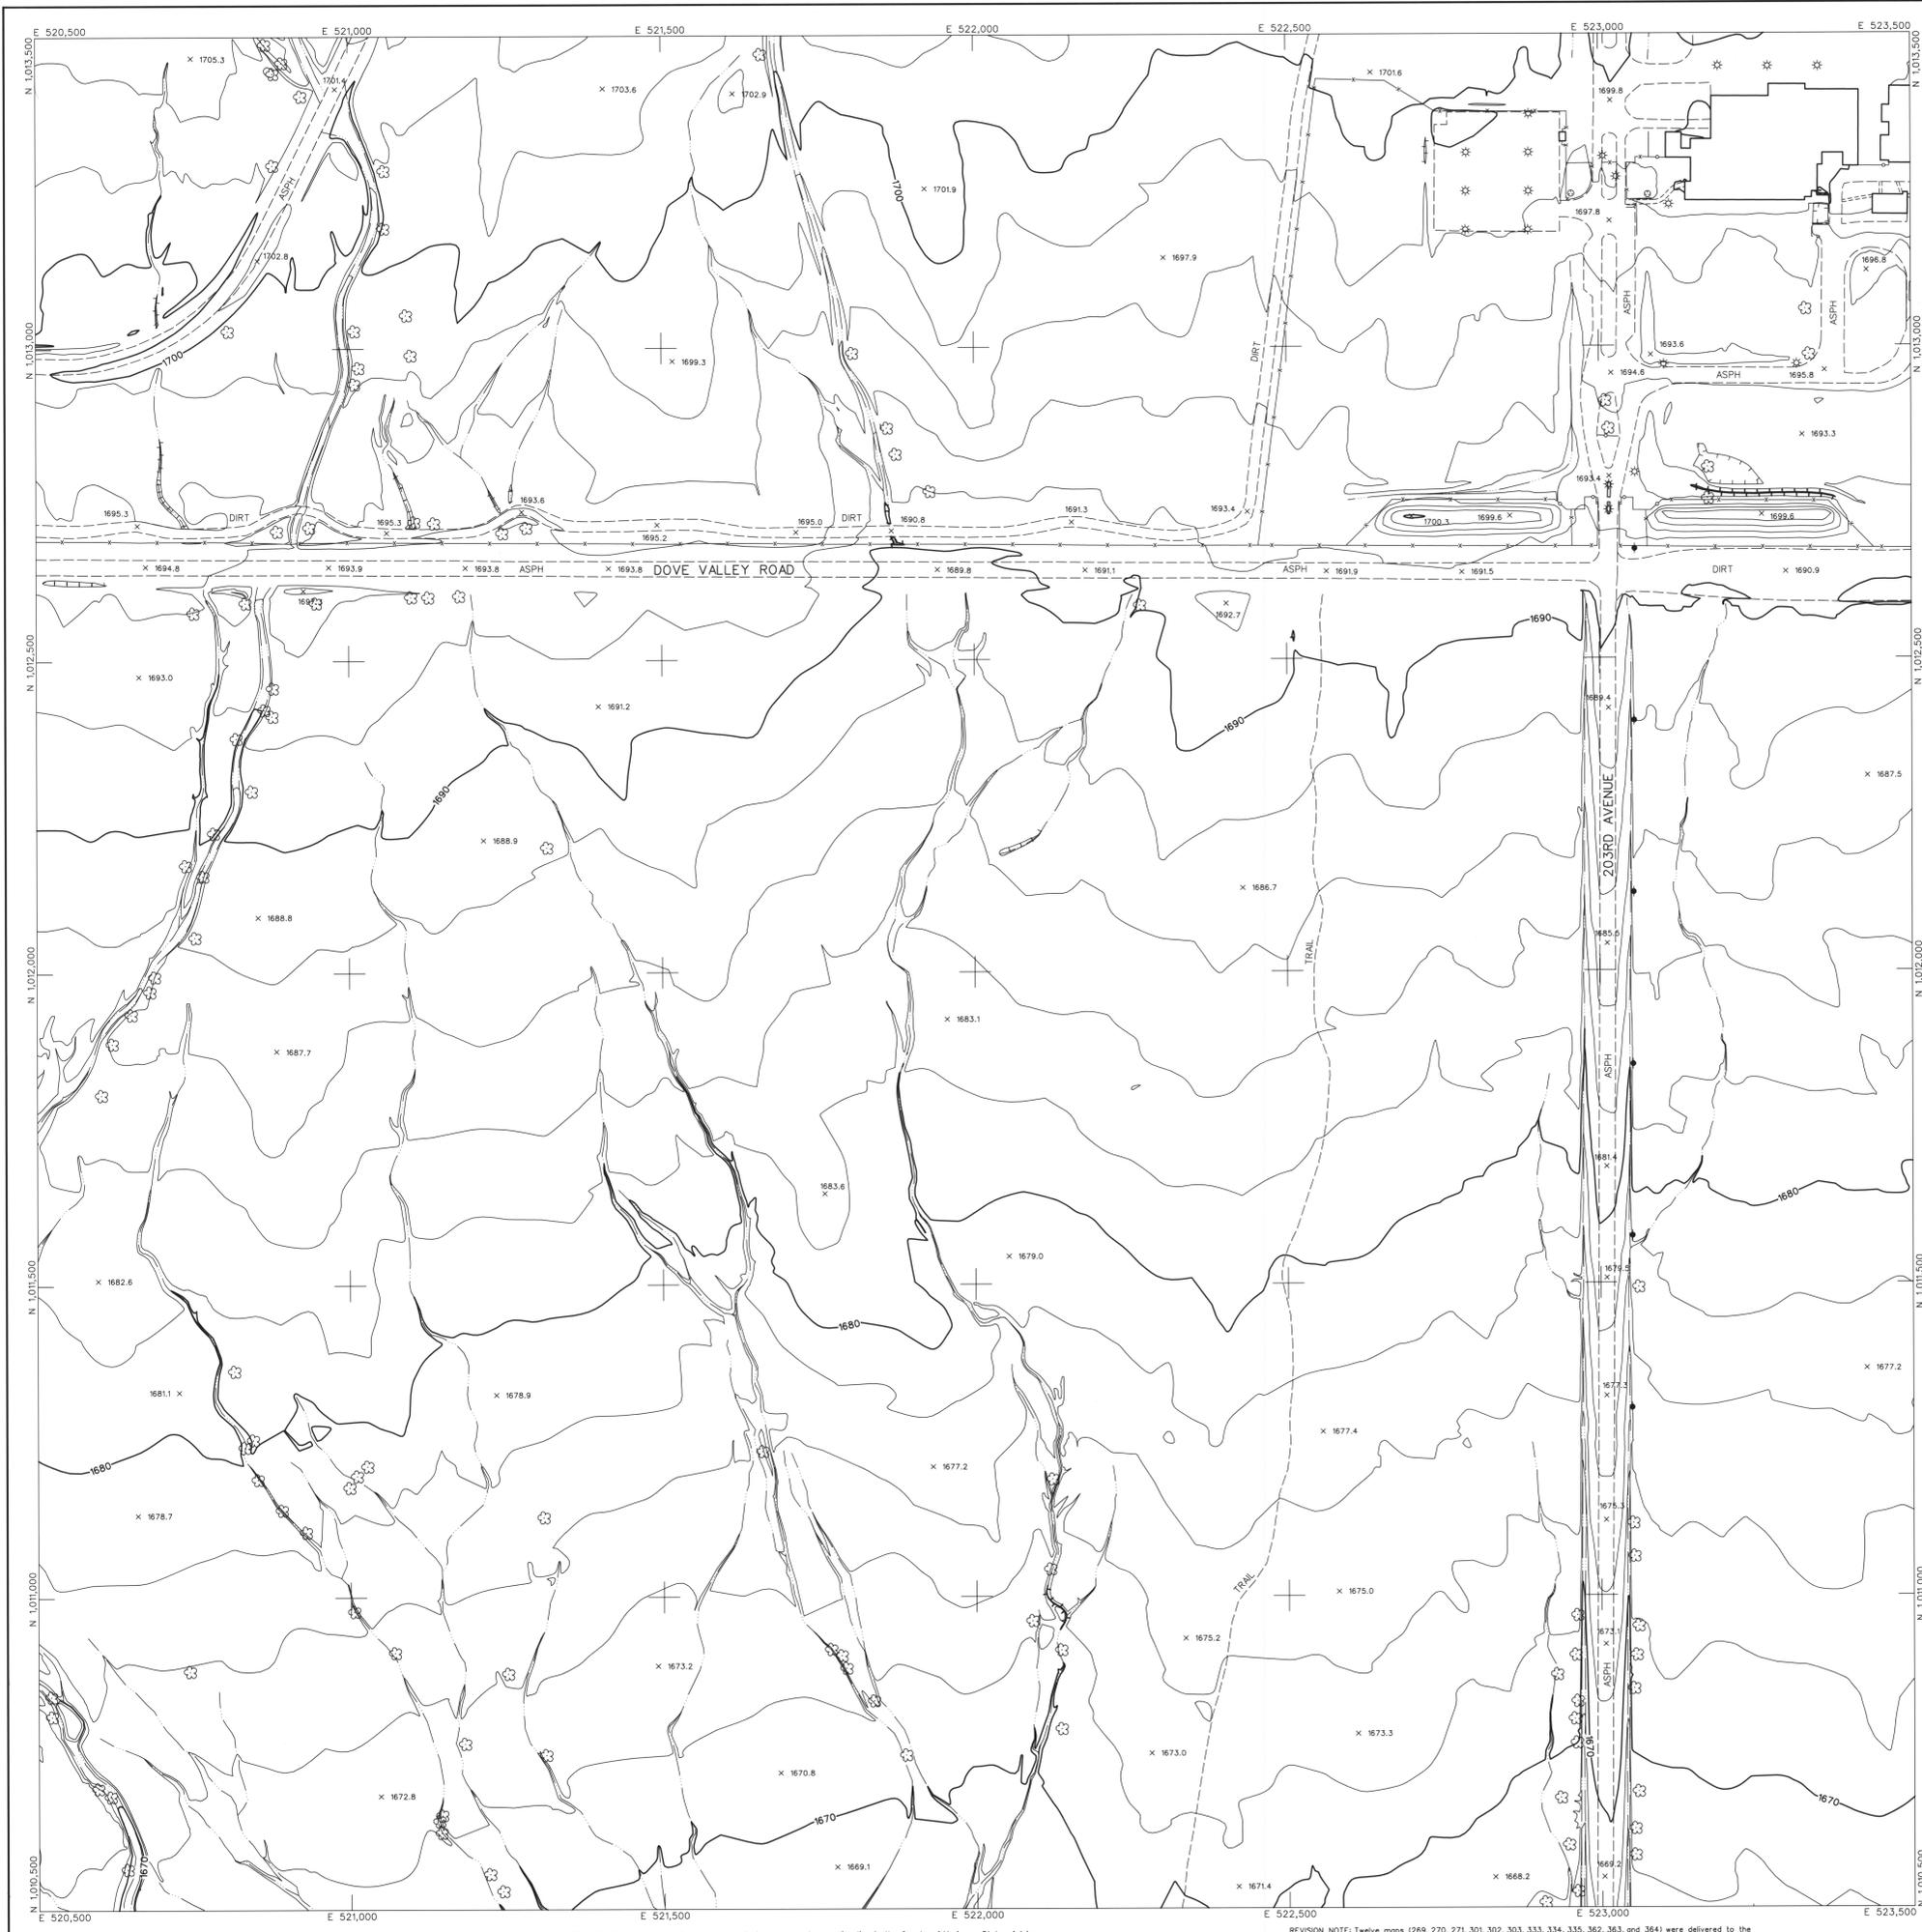

LEGEND

- CONTROL POINT 8029
1393.9
- INDEX CONTOUR 2066
- INTERMEDIATE CONTOUR
- INDEX CONTOUR DEPRESSION 2066
- INTERMEDIATE CONTOUR DEPRESSION
- SPOT ELEVATION x 2067.1
- WATER EDGE LINE W/L 45.6
- DRAIN / FLOW LINE
- HEADWALL
- CANAL TOP
- CONCRETE DITCH
- MANHOLE COVER LIGHT POLE UNDEFINED
- POLE POWER POLE UNDEFINED
- VISIBLE PIPELINE PIPE
- TRANSMISSION TOWER
- GUARDRAIL
- UNDEFINED RETAINING WALL
- RETAINING WALL W/ WALL
- UNDEFINED WALL
- UNDEFINED FENCE
- TREELINE BRUSHLINE
- TREE
- ROADS & DRIVEWAYS
- ASPHALT ASPH
- CONCRETE CONC
- DIRT DIRT
- TRAIL TRAIL
- CONCRETE CURB
- ASPHALT PARKING
- CONCRETE SIDEWALK/WALKWAY
- CONCRETE LIMIT LINE
- BRIDGE
- BUILDING
- STORAGE TANK TANK
- STEEL STRUCTURE
- BILLBOARD
- COMMERCIAL SIGN

NOTES:
 VERTICAL DATUM: NAVD 88
 HORIZONTAL DATUM: NAD 83 (1992.0 EPOCH)
 COORDINATE SYSTEM: ARIZONA COORDINATE SYSTEM, 1983, CENTRAL ZONE
 UNIT OF MEASUREMENT: INTERNATIONAL FEET
 DATES OF PHOTOGRAPHY:
 APRIL 1, 18 & 19, 2002
 SCALE OF PHOTOGRAPHY: 1"=600'

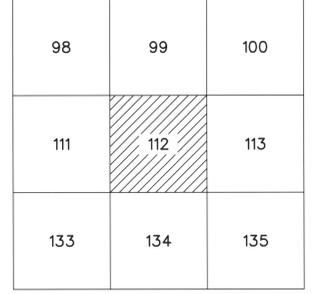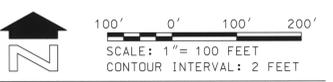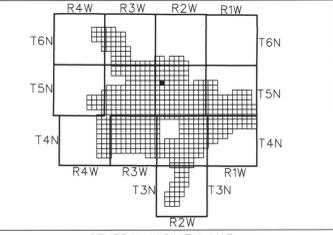

SHEET INDEX MAP
 NOTE: 200 SERIES PREFIX REFERENCES 1"-200 SCALE MAP SHEETS

NO.	REVISION	BY	DATE
1	See Revision Note	JAS	08/08/03

**FLOOD CONTROL DISTRICT
 OF MARICOPA COUNTY**

WITTMANN ADMP
 2' CONTOURS




STEWART GEO TECHNOLOGIES
 1300 University Avenue
 Phoenix, Arizona 85027
 TEL: (480) 794-4800 FAX: (480) 794-4801
 WWW: STGTECH.COM

DESIGN	BY	DATE
DESIGN CHK.		
PLANS		
PLANS CHK.		

The following map represents a survey made by me or under my direction in the County of Maricopa, State of Arizona. I, Jaime A. Satalich, a State of Arizona Registered Land Surveyor (No. 35326, expires 9/30/2003), with my signature and seal affixed below, hereby certify to the Flood Control District of Maricopa County, Arizona, that the information shown hereon complies with the American Society of Photogrammetry and Remote Sensing standards for two-foot contour interval mapping.

REVISION NOTE: Twelve maps (269, 270, 271, 301, 302, 303, 333, 334, 335, 362, 363, and 364) were delivered to the Flood Control District of Maricopa County (FCDMC) on March 27, 2003. Prior to this delivery on March 27, 2003, the aforementioned twelve maps were thoroughly reviewed and subsequently accepted as a final deliverable by FCDM. On June 26, 2003, FCDM cleared that changes be made to the aforementioned twelve maps with regards to the cover sheet, standard sheet layout, marginal information, and some cartographic elements. This revision reflects those changes requested by FCDM on June 26, 2003 to the aforementioned twelve maps. All topographic and planimetric information on the aforementioned twelve maps remains unchanged between the delivery on March 27, 2003 and this revision.

"Certification" when used in the context of this document only constitutes an expression of professional opinion regarding those facts or findings which are the subject of the certification, and does not constitute a warranty or guarantee, either expressed or implied.

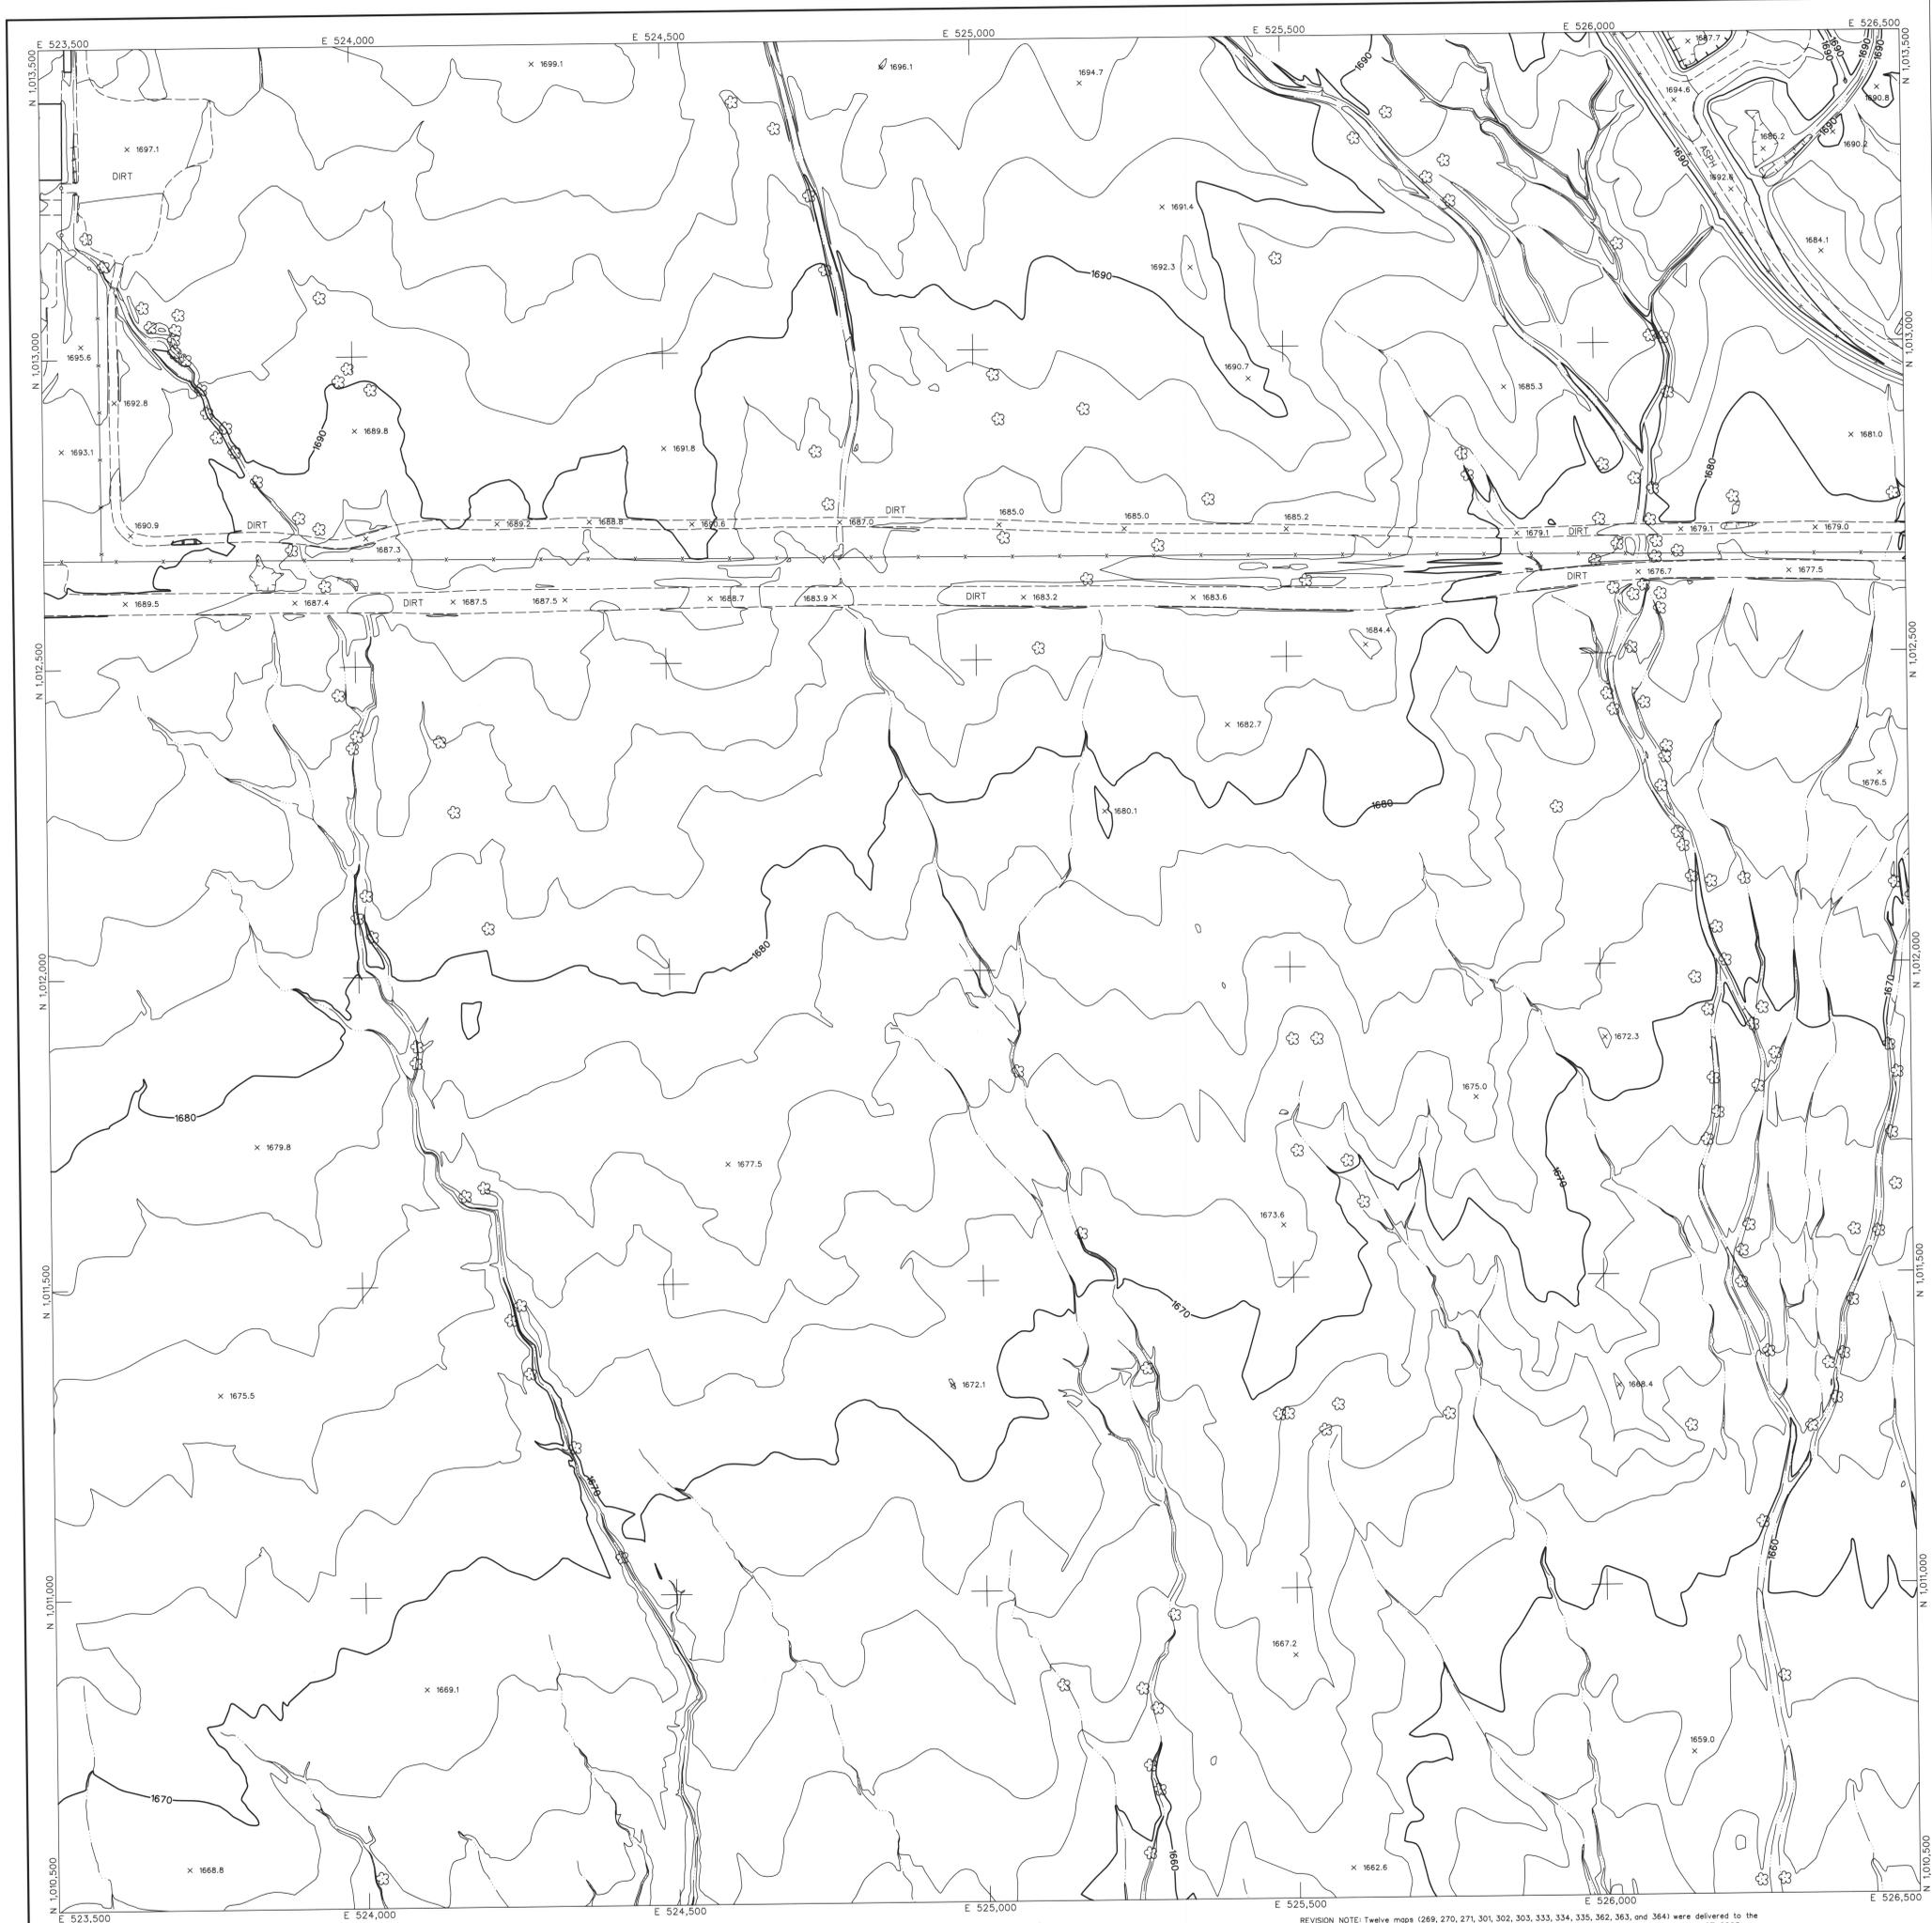

LEGEND

CONTROL POINT	8029
	1393.9
INDEX CONTOUR	2066
INTERMEDIATE CONTOUR	
INDEX CONTOUR DEPRESSION	2066
INTERMEDIATE CONTOUR DEPRESSION	
SPOT ELEVATION	x 2067.1
WATER EDGE LINE	W/L 45.6
DRAIN / FLOW LINE	
HEADWALL	
CANAL TOP	
CONCRETE DITCH	
MANHOLE COVER	LIGHT POLE UNDEFINED
POLE	POWER POLE UNDEFINED
VISIBLE PIPELINE	PIPE
TRANSMISSION TOWER	
GUARDRAIL	
UNDEFINED RETAINING WALL	
RETAINING WALL W/ WALL	
UNDEFINED WALL	
UNDEFINED FENCE	
TREELINE	BRUSHLINE
TREE	
ROADS & DRIVEWAYS	
ASPHALT	ASPH
CONCRETE	CONC
DIRT	DIRT
TRAIL	TRAIL
CONCRETE CURB	
ASPHALT PARKING	
CONCRETE SIDEWALK/WALKWAY	
CONCRETE LIMIT LINE	
BRIDGE	
BUILDING	
STORAGE TANK	TANK
STEEL STRUCTURE	
BILLBOARD	
COMMERCIAL SIGN	

NOTES:

VERTICAL DATUM: NAVD 88
 HORIZONTAL DATUM: NAD 83 (1992.0 EPOCH)
 COORDINATE SYSTEM: ARIZONA COORDINATE SYSTEM 1983, CENTRAL ZONE
 UNIT OF MEASUREMENT: INTERNATIONAL FEET

DATES OF PHOTOGRAPHY:
 APRIL 198 & 19 2002
 SCALE OF PHOTOGRAPHY: 1"=600'

GENERAL VICINITY MAP

100' 0' 100' 200'

SCALE: 1" = 100 FEET

CONTOUR INTERVAL: 2 FEET

SHEET INDEX MAP

NOTE: 200 SERIES PREFIX, REFERENCES 1"-200' SCALE MAP SHEETS

99	100	101
112	113	114
134	135	136

NO.	REVISION	JAS	08/06/03
2	See Revision Note		

**FLOOD CONTROL DISTRICT
OF MARICOPA COUNTY**

WITTMANN ADMP
2' CONTOURS

STEWART GEO TECHNOLOGIES
1100 West Camelback Road, Suite 200
 Phoenix, Arizona 85015-4101
 TEL: (602) 998-4400 FAX: (602) 998-4401
 907 Project No. 02-000


DESIGN	BY	DATE
DESIGN		
DESIGN CHK.		
PLANS		
PLANS CHK.		

SHEET 113 OF 565

The following map represents a survey made by me or under my direction in the County of Maricopa, State of Arizona. I, Jaime A. Salas, a State of Arizona Registered Land Surveyor (No. 35526, expires 9/30/2003), with my signature and seal affixed below, hereby certify to the Flood Control District of Maricopa County, Arizona, that the information shown hereon complies with the American Society of Photogrammetry and Remote Sensing standards for two-foot contour interval mapping.

"Certification" when used in the context of this document only constitutes an expression of professional opinion regarding those facts or findings which are the subject of the certification, and does not constitute a warranty or guarantee, either expressed or implied.

REVISION NOTE: Twelve maps (269, 270, 271, 301, 302, 303, 333, 334, 335, 362, 363, and 364) were delivered to the Flood Control District of Maricopa County (FCDMC) on March 27, 2003. Prior to this delivery on March 27, 2003, the aforementioned twelve maps were thoroughly reviewed and subsequently accepted as a final deliverable by FCDMC. On June 26, 2003, FCDMC desired that changes be made to the aforementioned twelve maps with regard to the cover sheet, standard sheet layout, marginal information, and some cartographic elements. The revision reflects those changes requested by FCDMC on June 26, 2003 to the aforementioned twelve maps. All topographic and planimetric information on the aforementioned twelve maps remains unchanged between the delivery on March 27, 2003 and this revision.

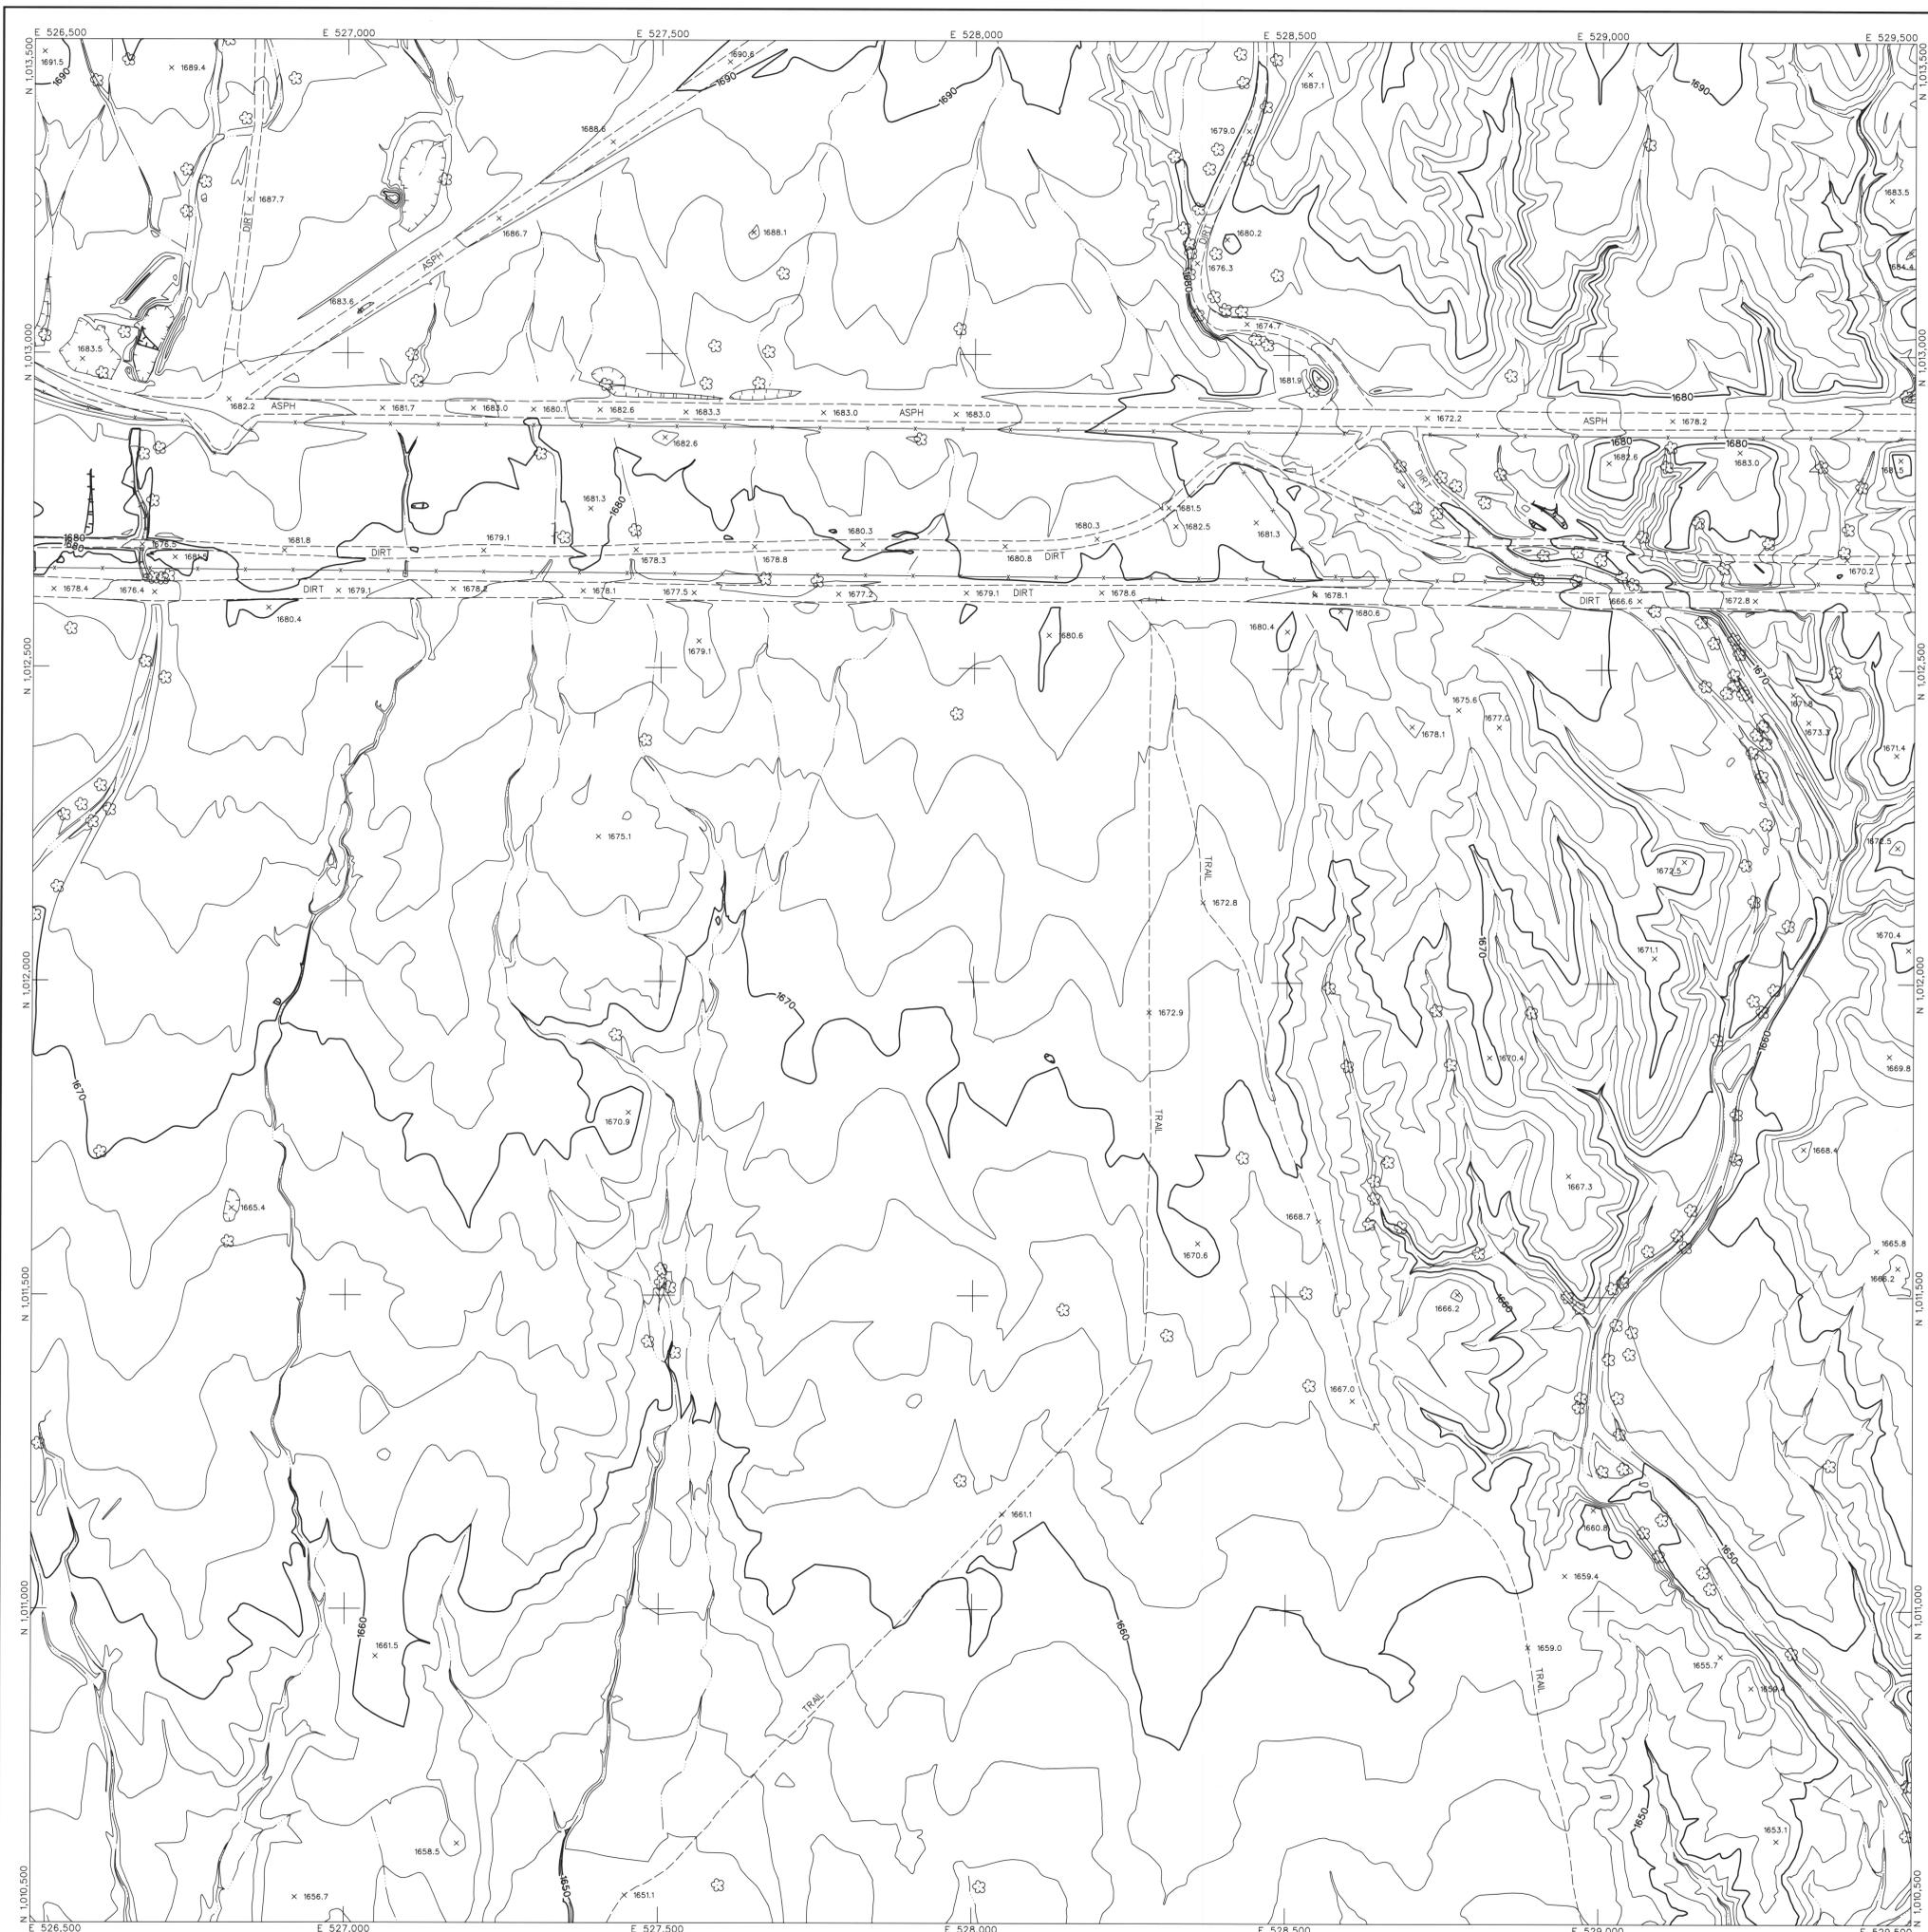

LEGEND

- CONTROL POINT 8029
- INDEX CONTOUR 1393.9
- INTERMEDIATE CONTOUR 2066
- INDEX CONTOUR DEPRESSION 2066
- INTERMEDIATE CONTOUR DEPRESSION 2067.1
- SPOT ELEVATION x 2067.1



- WATER EDGE LINE W/L45.6
- DRAIN / FLOW LINE
- HEADWALL
- CANAL TOP
- CONCRETE DITCH
- MANHOLE COVER LIGHT POLE UNDEFINED *
- POLE POWER POLE UNDEFINED *
- VISIBLE PIPELINE PIPE
- TRANSMISSION TOWER PIPE
- GUARDRAIL
- UNDEFINED RETAINING WALL
- RETAINING WALL W/ WALL
- UNDEFINED WALL
- UNDEFINED FENCE

- TREELINE BRUSHLINE
- TREE

- ROADS & DRIVEWAYS
- ASPHALT ASPH
- CONCRETE CONC
- DIRT DIRT

- TRAIL TRAIL
- CONCRETE CURB
- ASPHALT PARKING
- CONCRETE SIDEWALK/WALKWAY
- CONCRETE LIMIT LINE
- BRIDGE
- BUILDING
- STORAGE TANK
- STEEL STRUCTURE
- BILLBOARD
- COMMERCIAL SIGN

NOTES:
 VERTICAL DATUM: NAVD 88
 HORIZONTAL DATUM: NAD 83 (1992.0 EPOCH)
 COORDINATE SYSTEM: ARIZONA COORDINATE SYSTEM, 1983, CENTRAL ZONE
 UNIT OF MEASUREMENT: INTERNATIONAL FEET
 DATES OF PHOTOGRAPHY: APRIL 1, 18 & 19, 2002
 SCALE OF PHOTOGRAPHY: 1"=600'

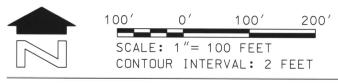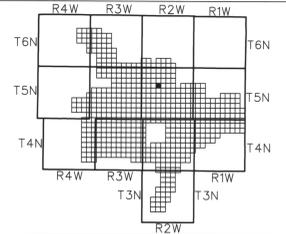

SHEET INDEX MAP

100	101	102
113	114	115
135	136	137

NOTE: 200 SERIES PREFIX, REFERENCES 1"-200' SCALE MAP SHEETS

NO.	REVISION	DATE
1	See Revision Note	JAS 08/06/03

FLOOD CONTROL DISTRICT OF MARICOPA COUNTY

**WITTMANN ADMP
2' CONTOURS**


STEWART GEO TECHNOLOGIES

DESIGN	BY	DATE
DESIGN CHK.		
PLANS		
PLANS CHK.		



The following map represents a survey made by me or under my direction in the County of Maricopa, State of Arizona. I, Jaime A. Satalich, a State of Arizona Registered Land Surveyor (No. 35326, expires 9/30/2003), with my signature and seal affixed below, hereby certify to the Flood Control District of Maricopa County, Arizona, that the information shown hereon complies with the American Society of Photogrammetry and Remote Sensing standards for two-foot contour interval mapping.

REVISION NOTE: Twelve maps (269, 270, 271, 301, 302, 303, 333, 334, 335, 362, 363, and 364) were delivered to the Flood Control District of Maricopa County (FCDMC) on March 27, 2003. Prior to this delivery on March 27, 2003, the aforementioned twelve maps were thoroughly reviewed and subsequently accepted as a final deliverable by FCDMC. On June 26, 2003, FCDMC desired that changes be made to the aforementioned twelve maps with regards to the cover sheet, standard sheet layout, marginal information, and some cartographic elements. This revision reflects those changes requested by FCDMC on June 26, 2003 to the aforementioned twelve maps. All topographic and planimetric information on the aforementioned twelve maps remains unchanged between the delivery on March 27, 2003 and this revision.

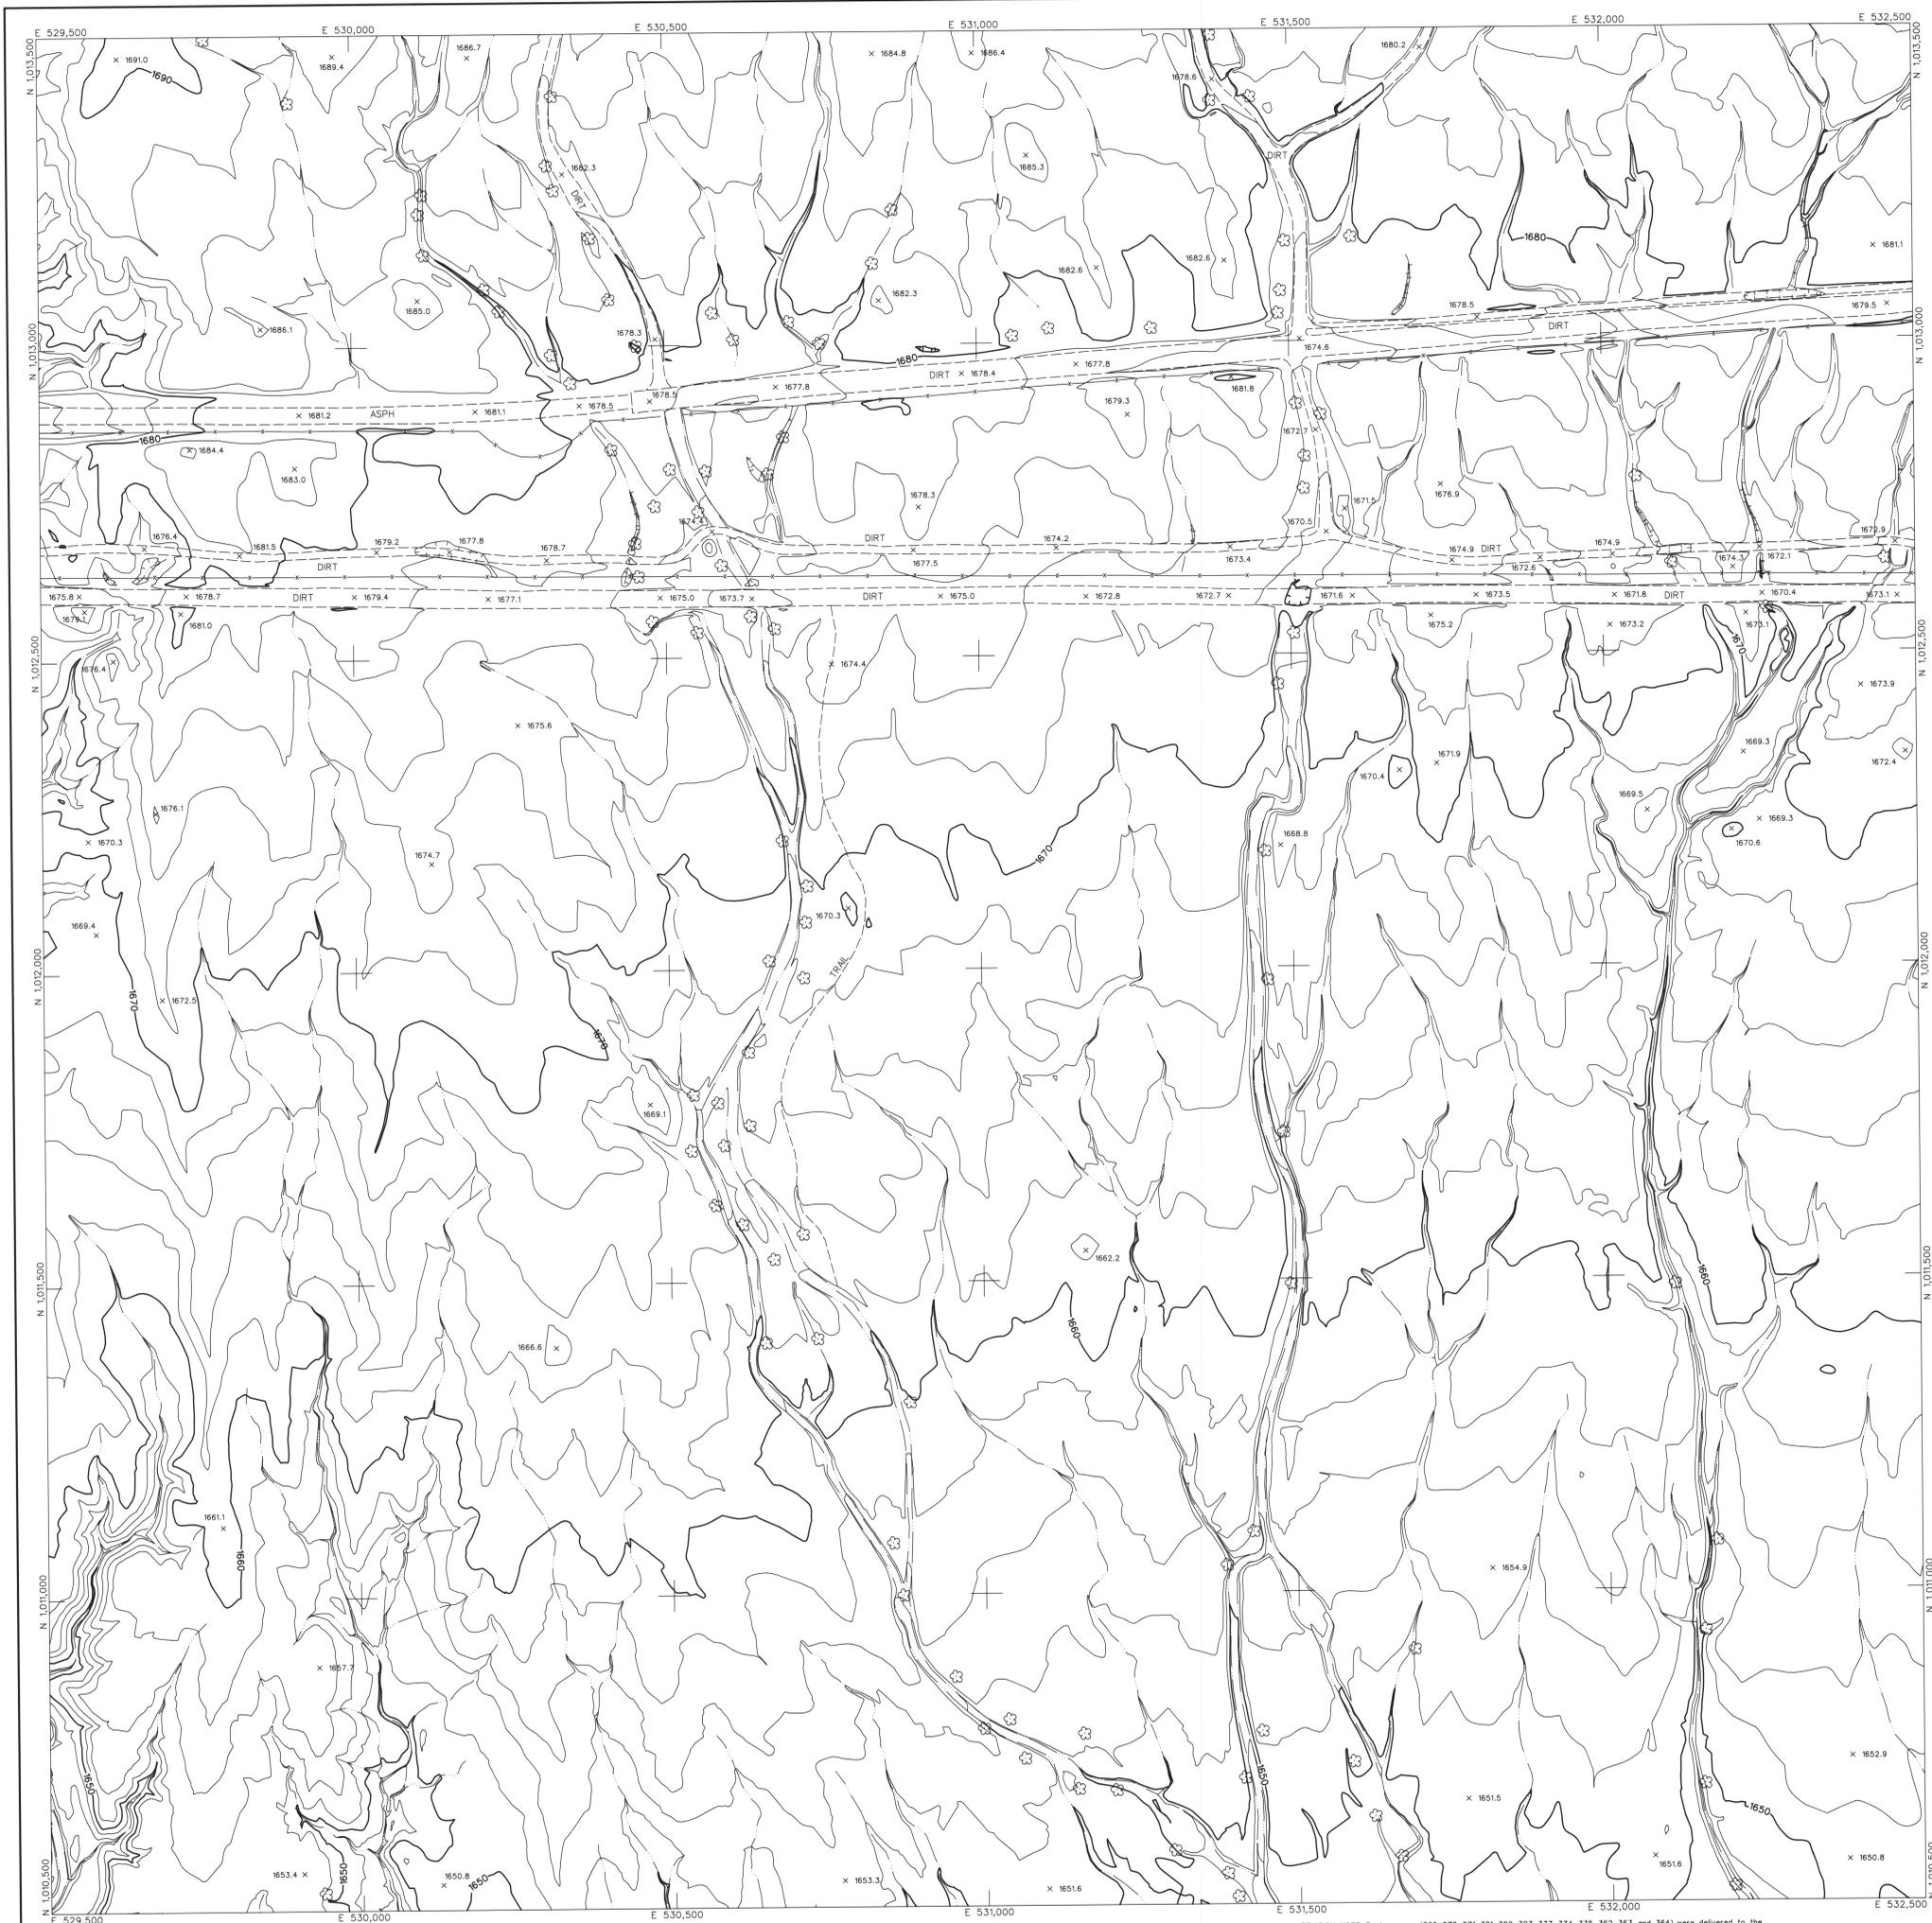



LEGEND

CONTROL POINT		8029 1393.9
INDEX CONTOUR		2066
INTERMEDIATE CONTOUR		
INDEX CONTOUR DEPRESSION		2066
INTERMEDIATE CONTOUR DEPRESSION		
SPOT ELEVATION		x 2067.1
WATER EDGE LINE		W/L 45.6
DRAIN / FLOW LINE		
HEADWALL		
CANAL TOP		
CONCRETE DITCH		
MANHOLE COVER		LIGHT POLE UNDEFINED
POLE		POWER POLE UNDEFINED
VISIBLE PIPELINE		PIPE
TRANSMISSION TOWER		
GUARDRAIL		
UNDEFINED RETAINING WALL		
RETAINING WALL W/ WALL		
UNDEFINED WALL		
UNDEFINED FENCE		
TREELINE		BRUSHLINE
TREE		
ROADS & DRIVEWAYS		
ASPHALT		ASPH
CONCRETE		CONC
DIRT		DIRT
TRAIL		TRAIL
CONCRETE CURB		
ASPHALT PARKING		
CONCRETE SIDEWALK/WALKWAY		
CONCRETE LIMIT LINE		
BRIDGE		
BUILDING		
STORAGE TANK		
STEEL STRUCTURE		
BILLBOARD		
COMMERCIAL SIGN		

NOTES:

VERTICAL DATUM: NAVD 88
 HORIZONTAL DATUM: NAD 83 (1992.0 EPOCH)
 COORDINATE SYSTEM: ARIZONA COORDINATE SYSTEM, 1983, CENTRAL ZONE
 UNIT OF MEASUREMENT: INTERNATIONAL FEET

DATES OF PHOTOGRAPHY:
 APRIL 1, 19 & 19, 2002
 SCALE OF PHOTOGRAPHY: 1"=600'

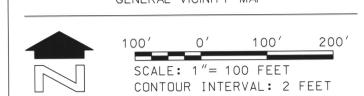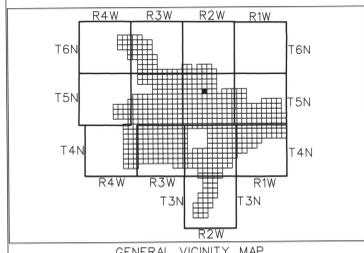

101	102	103
114	115	116
136	137	138

SHEET INDEX MAP
 NOTE: 200 SERIES PREFIX REFERENCES 1"=200 SCALE MAP SHEETS

2	1	See Revision Note	JAS 08/06/03
NO.	REVISION	BY	DATE

**FLOOD CONTROL DISTRICT
OF MARICOPA COUNTY**

WITTMANN ADMP
2' CONTOURS


STEWART GEO TECHNOLOGIES		
<small>301 Phoenix Avenue Palo Alto, California 94304-5172 TEL: (415) 351-1000 FAX: (415) 351-1010 921 Project No. 08-002</small>		
DESIGN	BY	DATE
DESIGN CHK.	-	-
PLANS	-	-
PLANS CHK.	-	-

The following map represents a survey made by me or under my direction in the County of Maricopa, State of Arizona. I, Jaime A. Satalich, a State of Arizona Registered Land Surveyor (No. 35326, expires 9/30/2003), with my signature and seal affixed below, hereby certify to the Flood Control District of Maricopa County, Arizona, that the information shown hereon complies with the American Society of Photogrammetry and Remote Sensing standards for two-foot contour interval mapping.

"Certification" when used in the context of this document only constitutes an expression of professional opinion regarding those facts or findings which are the subject of the certification, and does not constitute a warranty or guarantee, either expressed or implied.

REVISION NOTE: Twelve maps (269, 270, 271, 301, 302, 303, 333, 334, 335, 362, 363, and 364) were delivered to the Flood Control District of Maricopa County (FCDC) on March 27, 2003. Prior to this delivery on March 27, 2003, the aforementioned twelve maps were thoroughly reviewed and subsequently accepted as a final deliverable by FCDC. On June 26, 2003, FCDC desired that changes be made to the aforementioned twelve maps with regards to the cover sheet, standard sheet layout, marginal information, and some cartographic elements. This revision reflects those changes requested by FCDC on June 26, 2003 to the aforementioned twelve maps. All topographic and planimetric information on the aforementioned twelve maps remains unchanged between the delivery on March 27, 2003 and this revision.



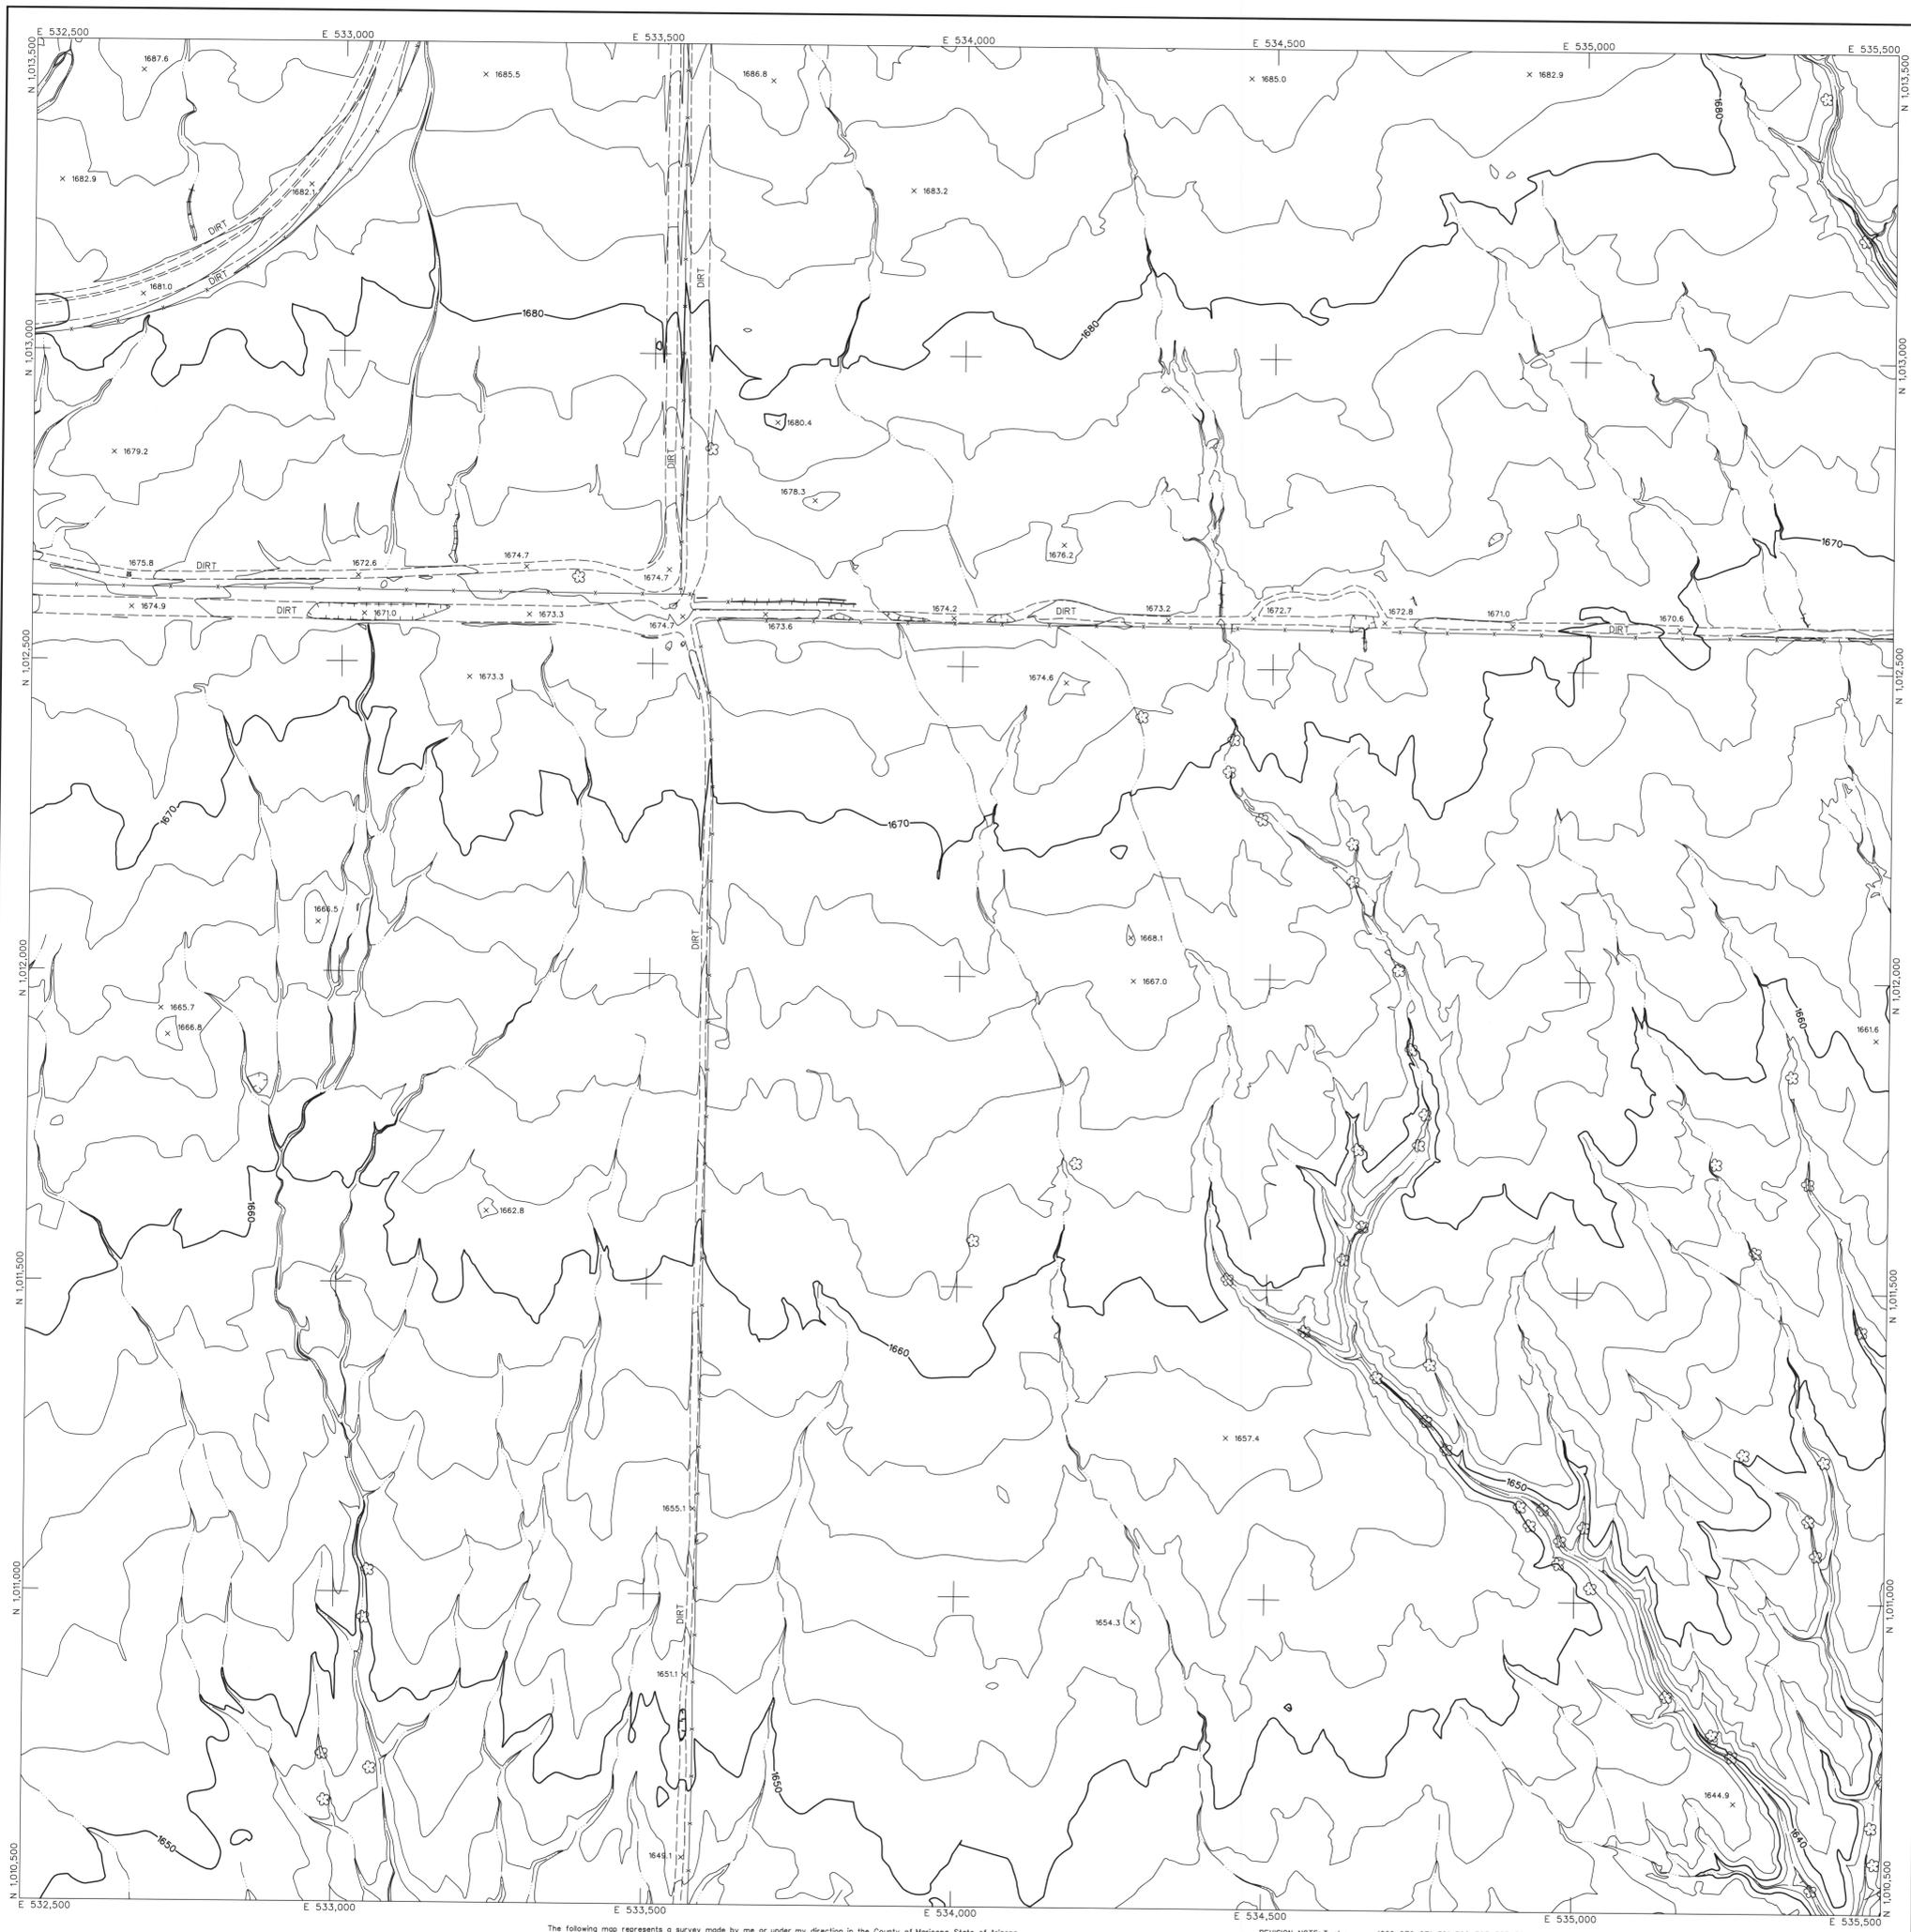



LEGEND

CONTROL POINT		8029 1393.9
INDEX CONTOUR		2066
INTERMEDIATE CONTOUR		
INDEX CONTOUR DEPRESSION		2066
INTERMEDIATE CONTOUR DEPRESSION		
SPOT ELEVATION		x 2067.1
WATER EDGE LINE		W/L 45.6
DRAIN / FLOW LINE		
HEADWALL		
CANAL TOP		
CONCRETE DITCH		
MANHOLE COVER		LIGHT POLE UNDEFINED ✱
POLE		POWER POLE UNDEFINED ◆
VISIBLE PIPELINE		PIPE
TRANSMISSION TOWER		
ROADS & DRIVEWAYS		
GUARDRAIL		
UNDEFINED RETAINING WALL		
RETAINING WALL W/ WALL		
UNDEFINED WALL		
UNDEFINED FENCE		
TREE LINE		BRUSHLINE
TREE		
ASPHALT		ASPH
CONCRETE		CONC
DIRT		DIRT
TRAIL		TRAIL
CONCRETE CURB		
ASPHALT PARKING		
CONCRETE SIDEWALK/WALKWAY		
CONCRETE LIMIT LINE		
BRIDGE		
BUILDING		
STORAGE TANK		
STEEL STRUCTURE		
BILLBOARD		
COMMERCIAL SIGN		

NOTES:

VERTICAL DATUM: NAVD 88
 HORIZONTAL DATUM: NAD 83 (1992.0 EPOCH)
 COORDINATE SYSTEM: ARIZONA COORDINATE SYSTEM, 1983, CENTRAL ZONE
 UNIT OF MEASUREMENT: INTERNATIONAL FEET

DATES OF PHOTOGRAPHY:
 APRIL 1, 18 & 19, 2002
 SCALE OF PHOTOGRAPHY: 1"=600'

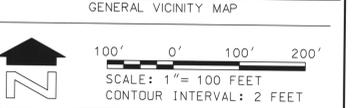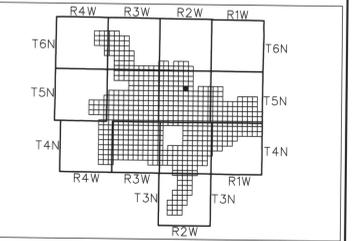

SHEET INDEX MAP

NOTE: 200 SERIES PREFIX REFERENCES 1"-200' SCALE MAP SHEETS

102	103	104
115	116	117
137	138	139

NO.	REVISION	BY	DATE
1	See Revision Note	JAS	08/06/03

**FLOOD CONTROL DISTRICT
OF MARICOPA COUNTY**

**WITTMANN ADMP
2' CONTOURS**

STEWART GEO TECHNOLOGIES		BY	DATE
DESIGN	[Signature]	[Signature]	[Date]
DESIGN CHK.			
PLANS			
PLANS CHK.			

The following map represents a survey made by me or under my direction in the County of Maricopa, State of Arizona. I, Jaime A. Satalich, a State of Arizona Registered Land Surveyor (No. 35326, expires 9/30/2003), with my signature and seal affixed below, hereby certify to the Flood Control District of Maricopa County, Arizona, that the information shown hereon complies with the American Society of Photogrammetry and Remote Sensing standards for two-foot contour interval mapping.

"Certification" when used in the context of this document only constitutes an expression of professional opinion regarding those facts or findings which are the subject of the certification, and does not constitute a warranty or guarantee, either expressed or implied.

REVISION NOTE: Twelve maps (289, 270, 271, 301, 302, 303, 333, 334, 335, 362, 363, and 364) were delivered to the Flood Control District of Maricopa County (FCDMC) on March 27, 2003. Prior to this delivery on March 27, 2003, the aforementioned twelve maps were thoroughly reviewed and subsequently accepted as a final deliverable by FCDMC. On June 26, 2003, FCDMC desired that changes be made to the aforementioned twelve maps with regards to the cover sheet, standard sheet layout, marginal information, and some cartographic elements. This revision reflects those changes requested by FCDMC on June 26, 2003 to the aforementioned twelve maps. All topographic and planimetric information on the aforementioned twelve maps remains unchanged between the delivery on March 27, 2003 and this revision.







LEGEND

CONTROL POINT	8029
	1393.9
INDEX CONTOUR	2066
INTERMEDIATE CONTOUR	
INDEX CONTOUR DEPRESSION	2066
INTERMEDIATE CONTOUR DEPRESSION	
SPOT ELEVATION	2067.1
WATER EDGE LINE	W/L 45.6
DRAIN / FLOW LINE	
HEADWALL	
CANAL TOP	
CONCRETE DITCH	
MANHOLE COVER	LIGHT POLE UNDEFINED
POLE	POWER POLE UNDEFINED
VISIBLE PIPELINE	PIPE
TRANSMISSION TOWER	
GUARDRAIL	
UNDEFINED RETAINING WALL	
RETAINING WALL W/ WALL	
UNDEFINED WALL	
UNDEFINED FENCE	
TREELINE	BRUSHLINE
TREE	
ROADS & DRIVEWAYS	
ASPHALT	ASPH
CONCRETE	CONC
DIRT	DIRT
TRAIL	TRAIL
CONCRETE CURB	
ASPHALT PARKING	
CONCRETE SIDEWALK/WALKWAY	
CONCRETE LIMIT LINE	
BRIDGE	
BUILDING	
STORAGE TANK	
STEEL STRUCTURE	
BILLBOARD	
COMMERCIAL SIGN	

NOTES:

VERTICAL DATUM: NAVD 88
 HORIZONTAL DATUM: NAD 83 (1992.0 EPOCH)
 COORDINATE SYSTEM: ARIZONA COORDINATE SYSTEM, 1983, CENTRAL ZONE
 UNIT OF MEASUREMENT: INTERNATIONAL FEET

DATES OF PHOTOGRAPHY:
 APRIL 1, 19 & 19, 2002
 SCALE OF PHOTOGRAPHY: 1"=600'

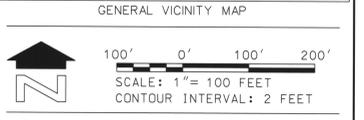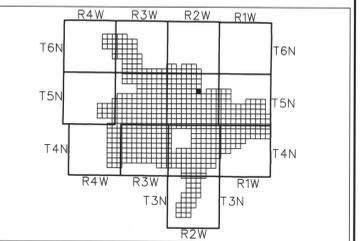

SHEET INDEX MAP

NOTE: 200 SERIES PREFIX, REFERENCES 1"-200' SCALE MAP SHEETS

103	104	SEE 4" MAPPING
116	117	SEE 4" MAPPING
138	139	140

NO.	REVISION	BY	DATE
2	See Revision Note	JAS	08/06/03

**FLOOD CONTROL DISTRICT
 OF MARICOPA COUNTY**

WITTMANN ADMP
 2' CONTOURS

	STEWART GEO TECHNOLOGIES	
	17301 W. GREENWAY	
	PHOENIX, ARIZONA 85024	
	TEL: (480) 794-4000 FAX: (480) 794-4001	
	501 Phoenix Ave. 100-880	
DESIGN	BY	DATE
DESIGN CHK.		
PLANS		
PLANS CHK.		

The following map represents a survey made by me or under my direction in the County of Maricopa, State of Arizona. I, Jaime A. Satalich, a State of Arizona Registered Land Surveyor (No. 35326, expires 9/30/2003), with my signature and seal affixed below, hereby certify to the Flood Control District of Maricopa County, Arizona, that the information shown hereon complies with the American Society of Photogrammetry and Remote Sensing standards for two-foot contour interval mapping.

"Certification" when used in the context of this document only constitutes an expression of professional opinion regarding those facts or findings which are the subject of the certification, and does not constitute a warranty or guarantee, either expressed or implied.

REVISION NOTE: Twelve maps (269, 270, 271, 301, 302, 303, 333, 334, 335, 362, 363, and 364) were delivered to the Flood Control District of Maricopa County (FCDMC) on March 27, 2003. Prior to this delivery on March 27, 2003, the aforementioned twelve maps were thoroughly reviewed and subsequently accepted as a final deliverable by FCDMC. On June 26, 2003, FCDMC desired that changes be made to the aforementioned twelve maps with regards to the cover sheet, standard sheet layout, marginal information, and some cartographic elements. This revision reflects those changes requested by FCDMC on June 26, 2003 to the aforementioned twelve maps. All topographic and planimetric information on the aforementioned twelve maps remains unchanged between the delivery on March 27, 2003 and this revision.






SEE SHEET 200-063

LEGEND

- CONTROL POINT 8029
1393.9
- INDEX CONTOUR 2066
- INTERMEDIATE CONTOUR
- INDEX CONTOUR DEPRESSION 2066
- INTERMEDIATE CONTOUR DEPRESSION
- SPOT ELEVATION x 2067.1
- WATER EDGE LINE W/L 45.6
- DRAIN / FLOW LINE
- HEADWALL
- CANAL TOP
- CONCRETE DITCH
- MANHOLE COVER LIGHT POLE UNDEFINED ☆
- POLE POWER POLE UNDEFINED ●
- VISIBLE PIPELINE PIPE
- TRANSMISSION TOWER
- GUARDRAIL
- UNDEFINED RETAINING WALL
- RETAINING WALL W/ WALL
- UNDEFINED WALL
- UNDEFINED FENCE
- TREELINE BRUSHLINE
- TREE
- ROADS & DRIVEWAYS
- ASPHALT ASPH
- CONCRETE CONC
- DIRT DIRT
- TRAIL TRAIL
- CONCRETE CURB
- ASPHALT PARKING
- CONCRETE SIDEWALK/WALKWAY
- CONCRETE LIMIT LINE
- BRIDGE
- BUILDING
- STORAGE TANK
- STEEL STRUCTURE
- BILLBOARD
- COMMERCIAL SIGN

NOTES:
 VERTICAL DATUM: NAVD 88
 HORIZONTAL DATUM: NAD 83 (1992.0 EPOCH)
 COORDINATE SYSTEM: ARIZONA COORDINATE SYSTEM, 1983, CENTRAL ZONE
 UNIT OF MEASUREMENT: INTERNATIONAL FEET
 DATES OF PHOTOGRAPHY:
 APRIL 1, 18 & 19, 2002
 SCALE OF PHOTOGRAPHY: 1"=600'

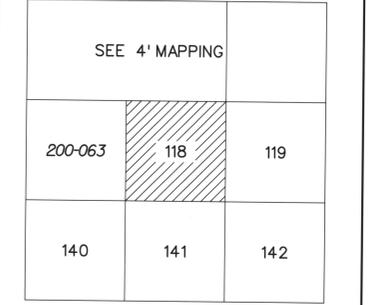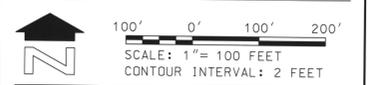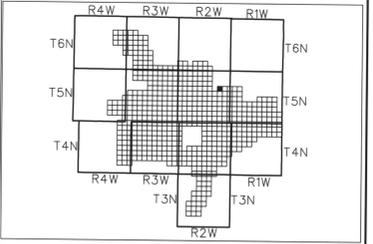

NOTE: 200 SERIES PREFIX, REFERENCES 1"-200' SCALE MAP SHEETS

NO.	REVISION	DATE
1	See Revision Note	JAS 08/06/03
2		

FLOOD CONTROL DISTRICT
OF MARICOPA COUNTY

WITTMANN ADMP
2' CONTOURS

STEWART GEO TECHNOLOGIES
1738 Broadway Avenue
Ft. Collins, CO 80521
TEL: (970) 786-1000 FAX: (970) 786-1401
507 Project No. 02-020

BY	DATE
DESIGN	
DESIGN CHK.	
PLANS	
PLANS CHK.	

The following map represents a survey made by me or under my direction in the County of Maricopa, State of Arizona.
 I, Jaime A. Satalich, a State of Arizona Registered Land Surveyor (No. 35326, expires 9/30/2003), with my signature and seal affixed below, hereby certify to the Flood Control District of Maricopa County, Arizona, that the information shown hereon complies with the American Society of Photogrammetry and Remote Sensing standards for two-foot contour interval mapping.
 "Certification" when used in the context of this document only constitutes an expression of professional opinion regarding those facts or findings which are the subject of the certification, and does not constitute a warranty or guarantee, either expressed or implied.

REVISION NOTE: Twelve maps (269, 270, 271, 301, 302, 303, 333, 334, 335, 362, 363, and 364) were delivered to the Flood Control District of Maricopa County (FCDMC) on March 27, 2003. Prior to this delivery on March 27, 2003, the aforementioned twelve maps were thoroughly reviewed and subsequently accepted as a final deliverable by FCDMC. On June 26, 2003, FCDMC desired that changes be made to the aforementioned twelve maps with regards to the cover sheet, standard sheet layout, marginal information, and some cartographic elements. This revision reflects those changes requested by FCDMC on June 26, 2003 to the aforementioned twelve maps. All topographic and planimetric information on the aforementioned twelve maps remains unchanged between the delivery on March 27, 2003 and this revision.






SEE SHEET 200-064

LEGEND

CONTROL POINT	8029
	1393.9
INDEX CONTOUR	2066
INTERMEDIATE CONTOUR	
INDEX CONTOUR DEPRESSION	2066
INTERMEDIATE CONTOUR DEPRESSION	
SPOT ELEVATION	x 2067.1
WATER EDGE LINE	W/L45.6
DRAIN / FLOW LINE	
HEADWALL	
CANAL TOP	
CONCRETE DITCH	
MANHOLE COVER	LIGHT POLE UNDEFINED *
POLE	POWER POLE UNDEFINED •
VISIBLE PIPELINE	PIPE
TRANSMISSION TOWER	
GUARDRAIL	
UNDEFINED RETAINING WALL	
RETAINING WALL W/ WALL	
UNDEFINED WALL	
UNDEFINED FENCE	
TREELINE	BRUSHLINE
TREE	
ROADS & DRIVEWAYS	
ASPHALT	ASPH
CONCRETE	CONC
DIRT	DIRT
TRAIL	TRAIL
CONCRETE CURB	
ASPHALT PARKING	
CONCRETE SIDEWALK/WALKWAY	
CONCRETE LIMIT LINE	
BRIDGE	
BUILDING	
STORAGE TANK	TANK
STEEL STRUCTURE	
BILLBOARD	
COMMERCIAL SIGN	

NOTES:
 VERTICAL DATUM: NAVD 88
 HORIZONTAL DATUM: NAD 83 (1982.0 EPOCH)
 COORDINATE SYSTEM: ARIZONA COORDINATE SYSTEM, 1983, CENTRAL ZONE
 UNIT OF MEASUREMENT: INTERNATIONAL FEET
 DATES OF PHOTOGRAPHY:
 APRIL 1, 18 & 19, 2002
 SCALE OF PHOTOGRAPHY: 1"=600'

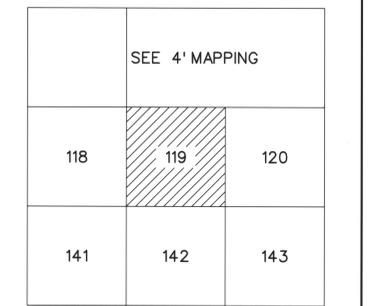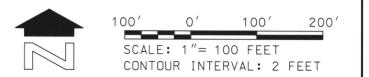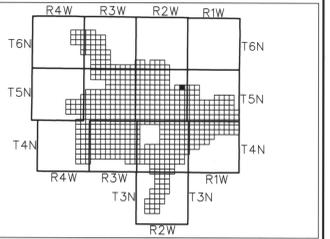

NO.	REVISION	BY	DATE
1	See Revision Note	JAS	08/08/03

FLOOD CONTROL DISTRICT OF MARICOPA COUNTY

WITTMANN ADMP
 2' CONTOURS

DESIGN	BY	DATE
DESIGN CHK.		
PLANS		
PLANS CHK.		



The following map represents a survey made by me or under my direction in the County of Maricopa, State of Arizona. I, Jaime A. Satalich, a State of Arizona Registered Land Surveyor (No. 35326, expires 9/30/2003), with my signature and seal affixed below, hereby certify to the Flood Control District of Maricopa County, Arizona, that the information shown hereon complies with the American Society of Photogrammetry and Remote Sensing standards for two-foot contour interval mapping.

REVISION NOTE: Twelve maps (269, 270, 271, 301, 302, 303, 333, 334, 335, 362, 363, and 364) were delivered to the Flood Control District of Maricopa County (FCDMC) on March 27, 2003. Prior to this delivery on March 27, 2003, the aforementioned twelve maps were thoroughly reviewed and subsequently accepted as a final deliverable by FCDM. On June 26, 2003, FCDM desired that changes be made to the aforementioned twelve maps with regards to the cover sheet, standard sheet layout, marginal information, and some cartographic elements. This revision reflects those changes requested by FCDM on June 26, 2003 to the aforementioned twelve maps. All topographic and planimetric information on the aforementioned twelve maps remains unchanged between the delivery on March 27, 2003 and this revision.

"Certification" when used in the context of this document only constitutes an expression of professional opinion regarding those facts or findings which are the subject of the certification, and does not constitute a warranty or guarantee, either expressed or implied.




SEE SHEET 200-064

LEGEND


- CONTROL POINT 8029
1393.9
- INDEX CONTOUR 2066
- INTERMEDIATE CONTOUR 2066
- INDEX CONTOUR DEPRESSION 2066
- INTERMEDIATE CONTOUR DEPRESSION 2066
- SPOT ELEVATION X 2067.1
- WATER EDGE LINE W/L45.6
- DRAIN / FLOW LINE
- HEADWALL
- CANAL TOP
- CONCRETE DITCH
- MANHOLE COVER LIGHT POLE UNDEFINED *
- POLE POWER POLE UNDEFINED *
- VISIBLE PIPELINE PIPE
- TRANSMISSION TOWER
- GUARDRAIL
- UNDEFINED RETAINING WALL
- RETAINING WALL W/ WALL
- UNDEFINED WALL
- UNDEFINED FENCE
- TREELINE BRUSHLINE
- TREE
- ROADS & DRIVEWAYS
 - ASPH
 - CONCR
 - DIRT
 - TRAIL
- CONCRETE CURB
- ASPHALT PARKING
- CONCRETE SIDEWALK/WALKWAY
- CONCRETE LIMIT LINE
- BRIDGE
- BUILDING
- STORAGE TANK
- STEEL STRUCTURE
- BILLBOARD
- COMMERCIAL SIGN

NOTES:

VERTICAL DATUM: NAVD 88
 HORIZONTAL DATUM: NAD 83 (1992.0 EPOCH)
 COORDINATE SYSTEM: ARIZONA COORDINATE SYSTEM, 1983, CENTRAL ZONE
 UNIT OF MEASUREMENT: INTERNATIONAL FEET
 DATES OF PHOTOGRAPHY: APRIL 1, 18 & 19, 2002
 SCALE OF PHOTOGRAPHY: 1"=600'

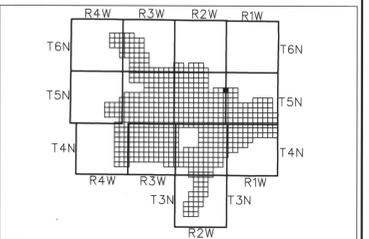

GENERAL VICINITY MAP

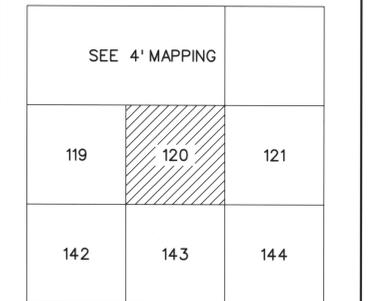

SHEET INDEX MAP

NO.	REVISION	DATE
1	See Revision Note	08/08/03
2		

FLOOD CONTROL DISTRICT OF MARICOPA COUNTY


WITTMANN ADMP
2' CONTOURS

STEWART GEO TECHNOLOGIES		BY	DATE
DESIGN	JAMES A. SATALICH		
DESIGN CHK.			
PLANS			
PLANS CHK.			

The following map represents a survey made by me or under my direction in the County of Maricopa, State of Arizona. I, Jaime A. Satalich, a State of Arizona Registered Land Surveyor (No. 35326, expires 9/30/2003), with my signature and seal affixed below, hereby certify to the Flood Control District of Maricopa County, Arizona, that the information shown herein complies with the American Society of Photogrammetry and Remote Sensing standards for two-foot contour interval mapping.

REVISION NOTE: Twelve maps (269, 270, 271, 301, 302, 303, 333, 334, 335, 342, 363, and 364) were delivered to the Flood Control District of Maricopa County (FCDMC) on March 27, 2003. Prior to this delivery on March 27, 2003, the aforementioned twelve maps were thoroughly reviewed and subsequently accepted as a final deliverable by FCDMC. On June 26, 2003, FCDMC desired that changes be made to the aforementioned twelve maps with regards to the cover sheet, standard sheet layout, marginal information, and some cartographic elements. This revision reflects those changes requested by FCDMC on June 26, 2003 to the aforementioned twelve maps. All topographic and planimetric information on the aforementioned twelve maps remains unchanged between the delivery on March 27, 2003 and this revision.

"Certification" when used in the context of this document only constitutes an expression of professional opinion regarding those facts or findings which are the subject of the certification, and does not constitute a warranty or guarantee, either expressed or implied.

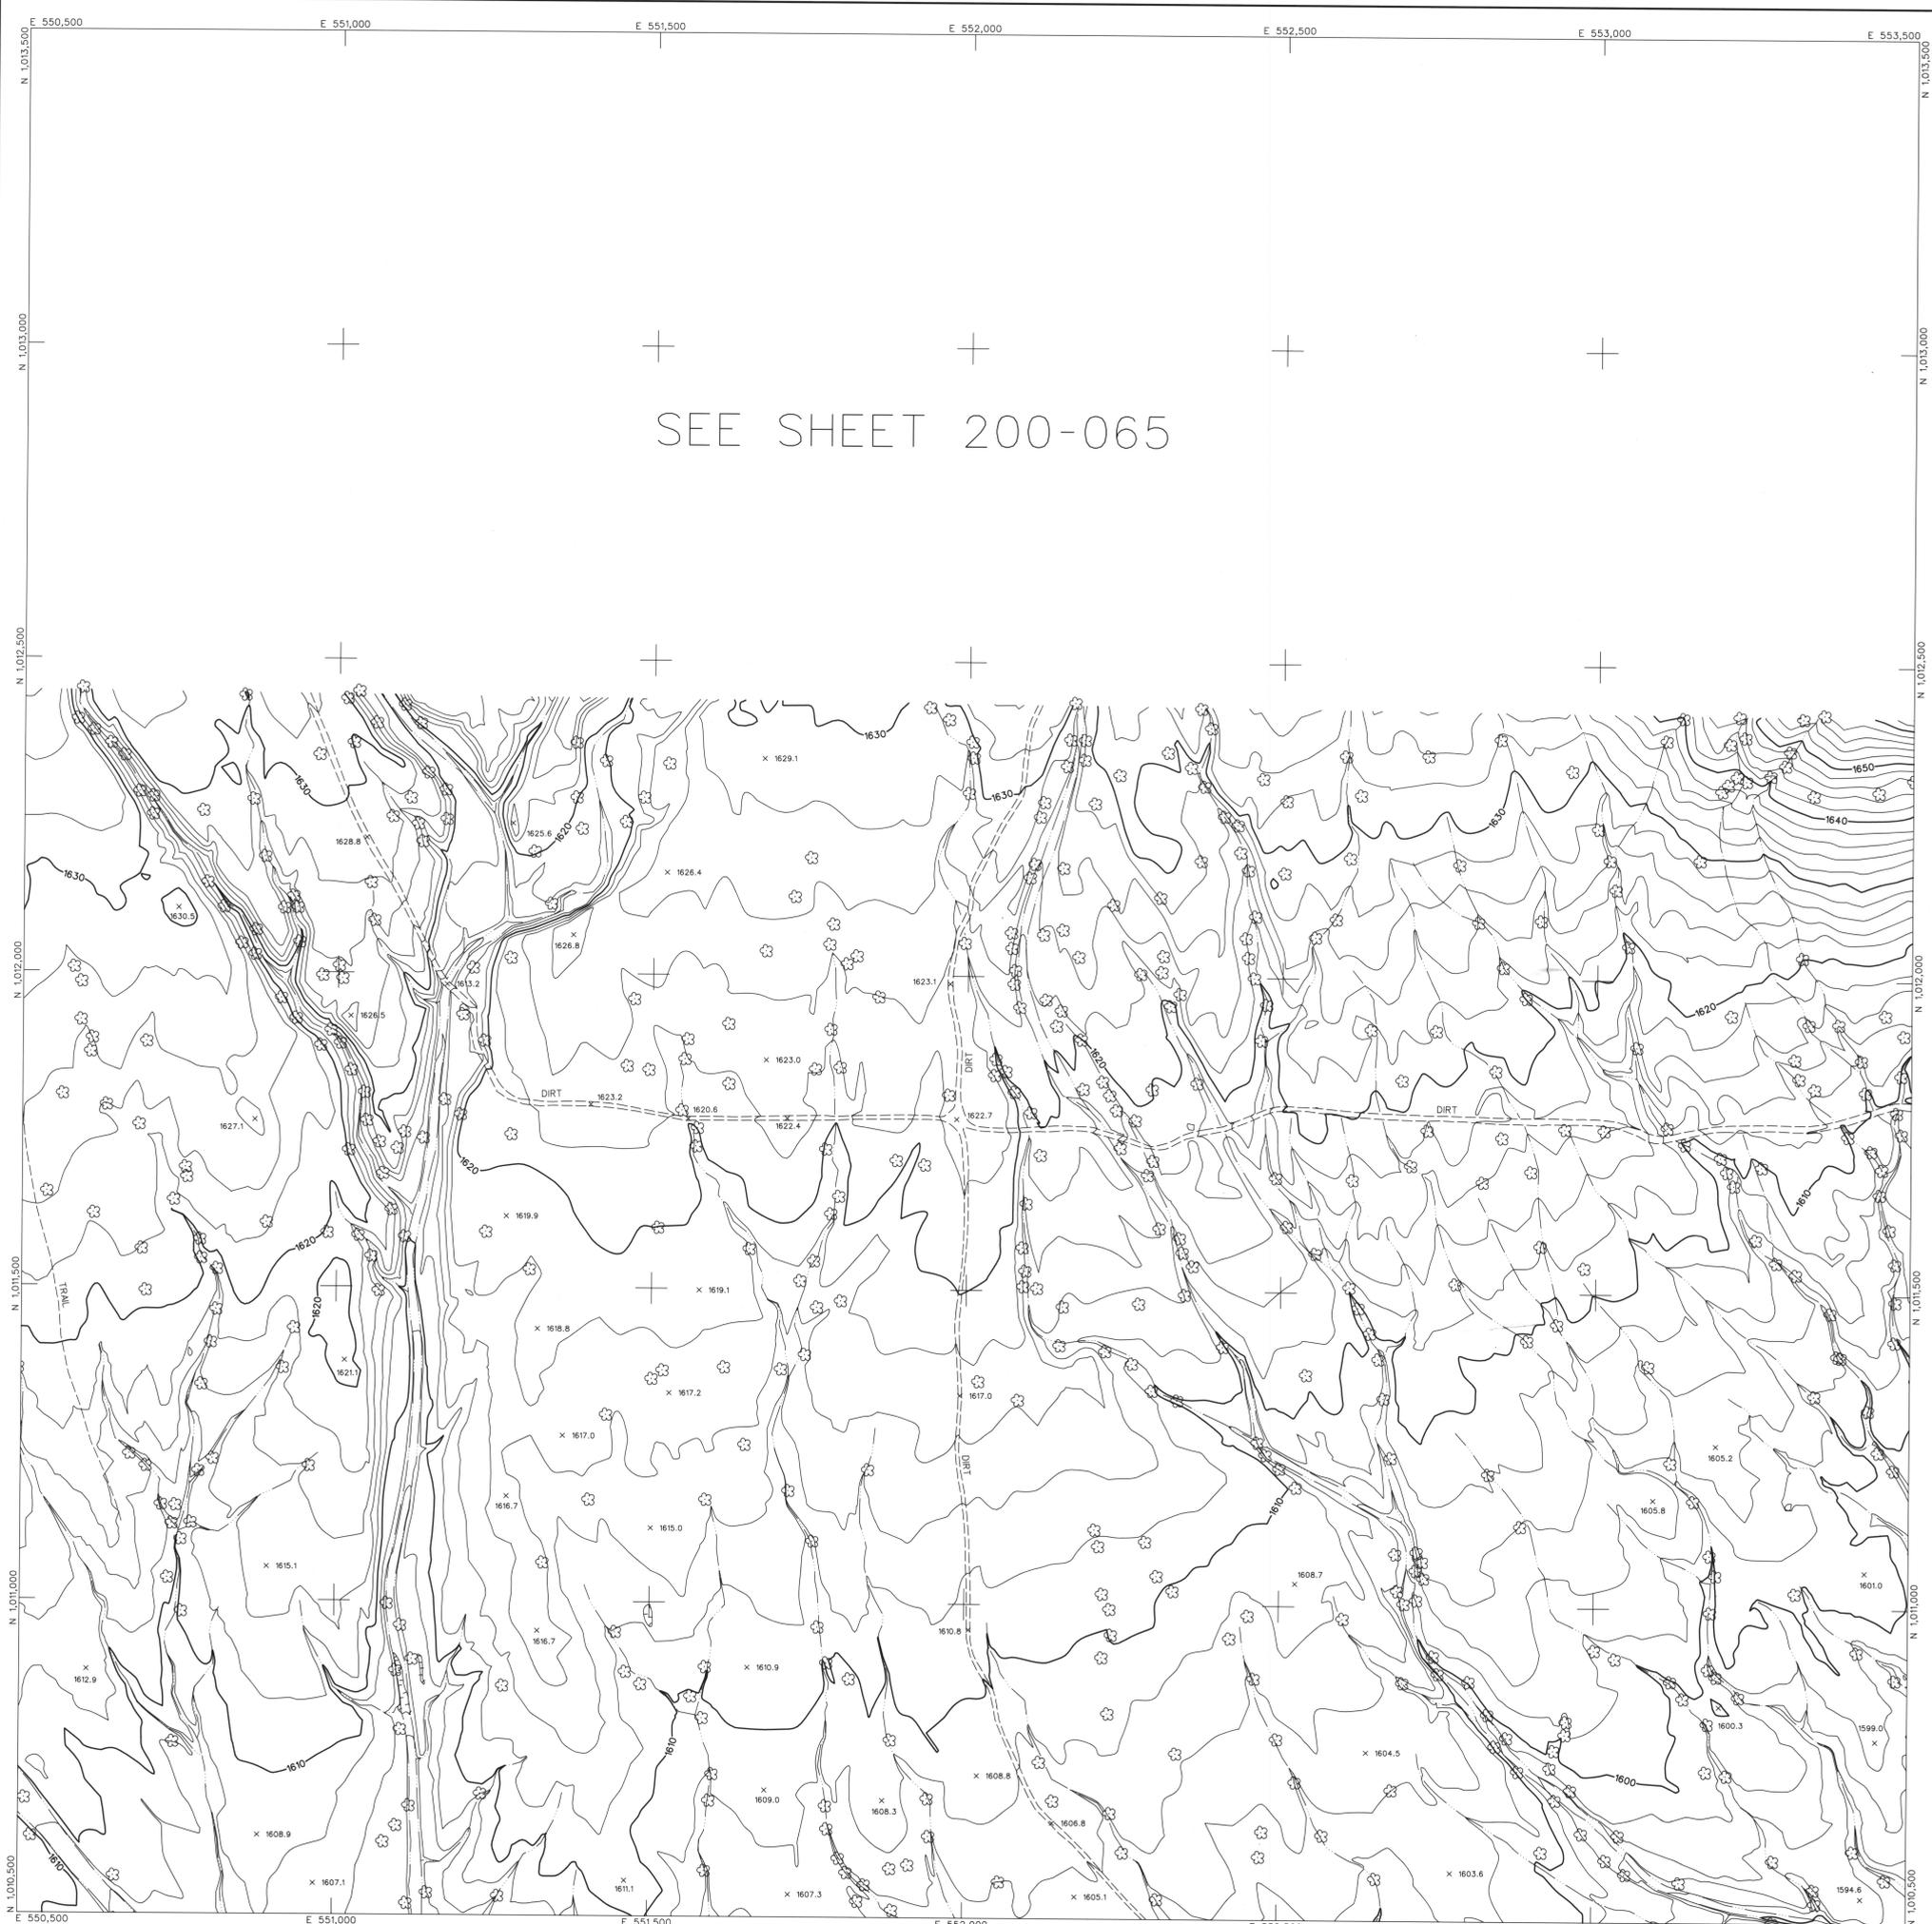

LEGEND

- CONTROL POINT 8029
1393.9
- INDEX CONTOUR 2066
- INTERMEDIATE CONTOUR
- INDEX CONTOUR DEPRESSION 2066
- INTERMEDIATE CONTOUR DEPRESSION
- SPOT ELEVATION x 2067.1




- WATER EDGE LINE W/L 45.6
- DRAIN / FLOW LINE
- HEADWALL
- CANAL TOP
- CONCRETE DITCH
- MANHOLE COVER LIGHT POLE UNDEFINED
- POLE POWER POLE UNDEFINED
- VISIBLE PIPELINE PIPE
- TRANSMISSION TOWER
- GUARDRAIL
- UNDEFINED RETAINING WALL
- RETAINING WALL W/ WALL
- UNDEFINED WALL
- UNDEFINED FENCE

- TREELINE BRUSHLINE
- TREE

- ROADS & DRIVEWAYS
- ASPHALT ASPH
- CONCRETE CONC
- DIRT DIRT

- TRAIL TRAIL
- CONCRETE CURB
- ASPHALT PARKING
- CONCRETE SIDEWALK/WALKWAY
- CONCRETE LIMIT LINE
- BRIDGE
- BUILDING
- STORAGE TANK
- STEEL STRUCTURE
- BILLBOARD
- COMMERCIAL SIGN

NOTES:
 VERTICAL DATUM: NAVD 88
 HORIZONTAL DATUM: NAD 83 (1992.0 EPOCH)
 COORDINATE SYSTEM: ARIZONA COORDINATE SYSTEM, 1983, CENTRAL ZONE
 UNIT OF MEASUREMENT: INTERNATIONAL FEET
 DATES OF PHOTOGRAPHY: APRIL 1, 18 & 19, 2002
 SCALE OF PHOTOGRAPHY: 1"=600'

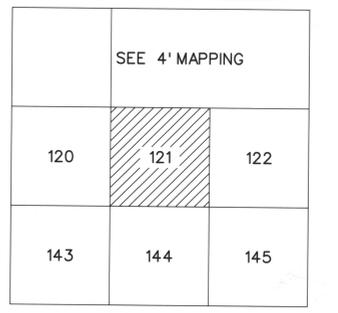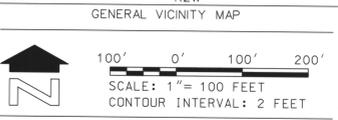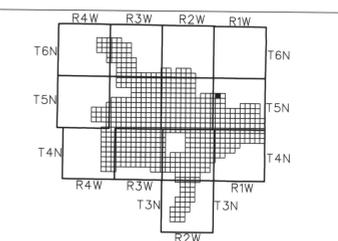

NOTE: 200 SERIES PREFIX, REFERENCES 1"-200 SCALE MAP SHEETS

NO.	REVISION	DATE
1	See Revision Note	08/06/03

**FLOOD CONTROL DISTRICT
OF MARICOPA COUNTY**

WITTMANN ADMP
2' CONTOURS

STEWART GEO TECHNOLOGIES
1720 Industrial Avenue
Phoenix, Arizona 85024-3725
TEL: (602) 944-7400 FAX: (602) 944-4301
9071 Project No. 02-020

DESIGN	BY	DATE
DESIGN CHK.		
PLANS		
PLANS CHK.		



The following map represents a survey made by me or under my direction in the County of Maricopa, State of Arizona. I, Jaime A. Satalich, a State of Arizona Registered Land Surveyor (No. 35326, expires 9/30/2003), with my signature and seal affixed below, hereby certify to the Flood Control District of Maricopa County, Arizona, that the information shown hereon complies with the American Society of Photogrammetry and Remote Sensing standards for two-foot contour interval mapping.

"Certification" when used in the context of this document only constitutes an expression of professional opinion regarding those facts or findings which are the subject of the certification, and does not constitute a warranty or guarantee, either expressed or implied.

REVISION NOTE: Twelve maps (269, 270, 271, 301, 302, 303, 333, 334, 335, 362, 363, and 364) were delivered to the Flood Control District of Maricopa County (FCDMC) on March 27, 2003. Prior to this delivery on March 27, 2003, the aforementioned twelve maps were thoroughly reviewed and subsequently accepted as a final deliverable by FCDMC. On June 26, 2003, FCDMC desired that changes be made to the aforementioned twelve maps with regards to the cover sheet, standard sheet layout, marginal information, and some cartographic elements. This revision reflects those changes requested by FCDMC on June 26, 2003 to the aforementioned twelve maps. All topographic and planimetric information on the aforementioned twelve maps remains unchanged between the delivery on March 27, 2003 and this revision.






SEE SHEET 200-065

LEGEND

- CONTROL POINT 8029
1393.9
- INDEX CONTOUR 2066
- INTERMEDIATE CONTOUR
- INDEX CONTOUR DEPRESSION 2066
- INTERMEDIATE CONTOUR DEPRESSION
- SPOT ELEVATION x 2067.1
- WATER EDGE LINE W/L 45.6
- DRAIN / FLOW LINE
- HEADWALL
- CANAL TOP
- CONCRETE DITCH
- MANHOLE COVER LIGHT POLE UNDEFINED *
- POLE POWER POLE UNDEFINED *
- VISIBLE PIPELINE PIPE
- TRANSMISSION TOWER GUARDRAIL
- UNDEFINED RETAINING WALL
- RETAINING WALL W/ WALL
- UNDEFINED WALL
- UNDEFINED FENCE
- TREELINE BRUSHLINE
- TREE
- ROADS & DRIVEWAYS
- ASPHALT ASPH
- CONCRETE CONC
- DIRT DIRT
- TRAIL TRAIL
- CONCRETE CURB
- ASPHALT PARKING
- CONCRETE SIDEWALK/WALKWAY
- CONCRETE LIMIT LINE
- BRIDGE
- BUILDING
- STORAGE TANK
- STEEL STRUCTURE
- BILLBOARD
- COMMERCIAL SIGN

NOTES:

VERTICAL DATUM: NAVD 88
 HORIZONTAL DATUM: NAD 83 (1992.0 EPOCH)
 COORDINATE SYSTEM: ARIZONA COORDINATE SYSTEM, 1983, CENTRAL ZONE
 UNIT OF MEASUREMENT: INTERNATIONAL FEET
 DATES OF PHOTOGRAPHY: APRIL 1, 18 & 19, 2002
 SCALE OF PHOTOGRAPHY: 1"=600'

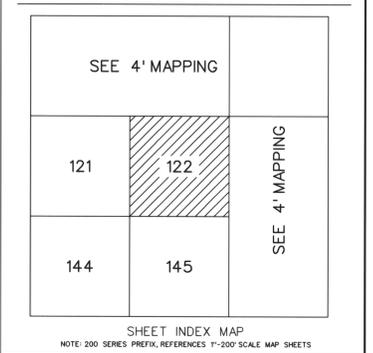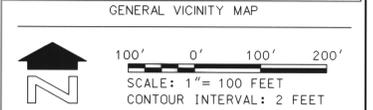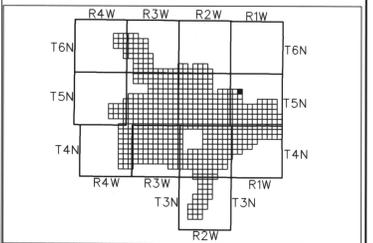

NO.	REVISION	BY	DATE
2			
1	See Revision Note	JAS	08/06/03

FLOOD CONTROL DISTRICT OF MARICOPA COUNTY

WITTMANN ADMP
2' CONTOURS


BY	DATE
DESIGN	
DESIGN CHK.	
PLANS	
PLANS CHK.	

The following map represents a survey made by me or under my direction in the County of Maricopa, State of Arizona. I, James A. Satalich, a State of Arizona Registered Land Surveyor (No. 35326, expires 9/30/2003), with my signature and seal-offered below, hereby certify to the Flood Control District of Maricopa County, Arizona, that the information shown hereon complies with the American Society of Photogrammetry and Remote Sensing standards for two-foot contour interval mapping.

"Certification" when used in the context of this document only constitutes an expression of professional opinion regarding those facts or findings which are the subject of the certification, and does not constitute a warranty or guarantee, either expressed or implied.

REVISION NOTE: Twelve maps (289, 270, 271, 301, 302, 303, 333, 334, 335, 362, 363, and 364) were delivered to the Flood Control District of Maricopa County (FCDMC) on March 27, 2003. Prior to this delivery on March 27, 2003, the aforementioned twelve maps were thoroughly reviewed and subsequently accepted as a field-deliverable by FCDMC. On June 26, 2003, FCDMC desired that changes be made to the aforementioned twelve maps with regards to the cover sheet, standard sheet layout, marginal information, and some cartographic elements. This revision reflects those changes requested by FCDMC on June 26, 2003 to the aforementioned twelve maps. All topographic and planimetric information on the aforementioned twelve maps remains unchanged between the delivery on March 27, 2003 and this revision.



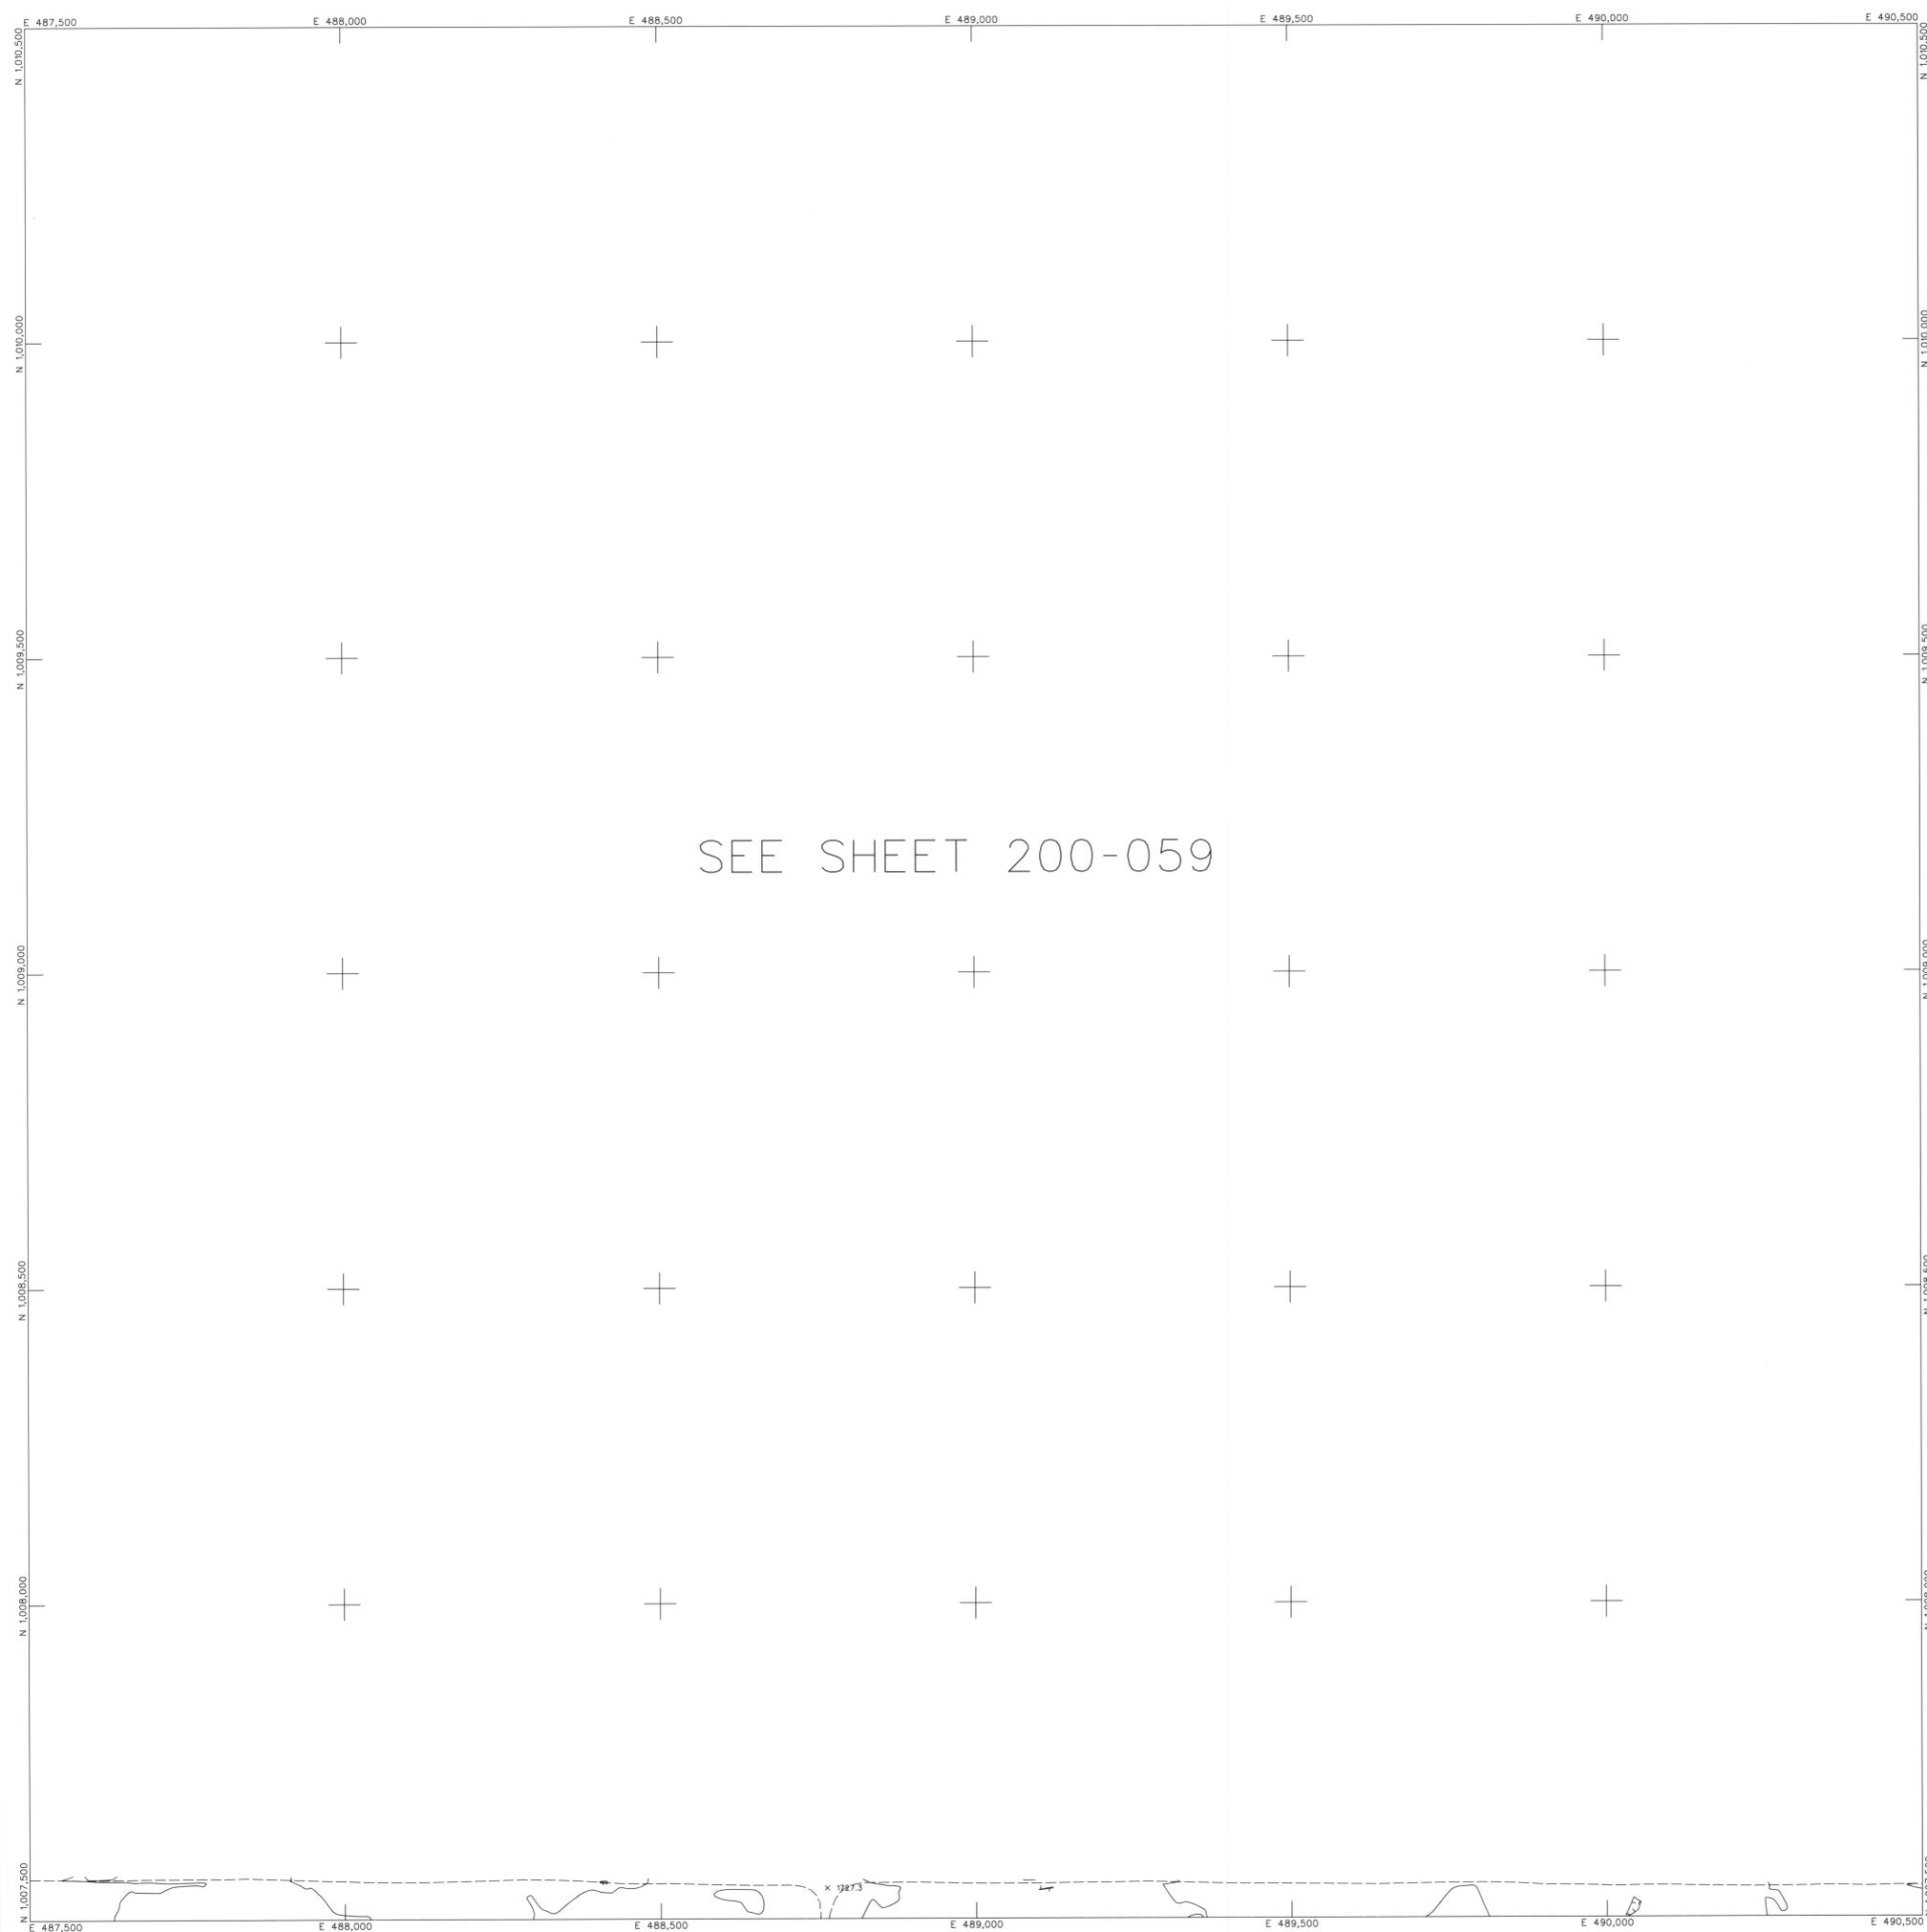


SEE SHEET 200-059

LEGEND


- CONTROL POINT 8029
1393.9
- INDEX CONTOUR 2066
- INTERMEDIATE CONTOUR
- INDEX CONTOUR DEPRESSION 2066
- INTERMEDIATE CONTOUR DEPRESSION
- SPOT ELEVATION X 2067.1
- WATER EDGE LINE W/L 45.6
- DRAIN / FLOW LINE
- HEADWALL
- CANAL TDP
- CONCRETE DITCH
- MANHOLE COVER LIGHT POLE UNDEFINED
- POLE POWER POLE UNDEFINED
- VISIBLE PIPELINE PIPE
- TRANSMISSION TOWER
- GUARDRAIL
- UNDEFINED RETAINING WALL
- RETAINING WALL W/ WALL
- UNDEFINED WALL
- UNDEFINED FENCE
- TREELINE BRUSHLINE
- TREE
- ROADS & DRIVEWAYS
- ASPHALT ASPH
- CONCRETE CONC
- DIRT DIRT
- TRAIL TRAIL
- CONCRETE CURB
- ASPHALT PARKING
- CONCRETE SIDEWALK/WALKWAY
- CONCRETE LIMIT LINE
- BRIDGE
- BUILDING
- STORAGE TANK TANK
- STEEL STRUCTURE
- BILLBOARD
- COMMERCIAL SIGN

NOTES:

VERTICAL DATUM: NAVD 88
 HORIZONTAL DATUM: NAD 83 (1992.0 EPOCH)
 COORDINATE SYSTEM: ARIZONA COORDINATE SYSTEM, 1983, CENTRAL ZONE
 UNIT OF MEASUREMENT: INTERNATIONAL FEET
 DATES OF PHOTOGRAPHY:
 APRIL 1, 18 & 19, 2002
 SCALE OF PHOTOGRAPHY: 1"=600'

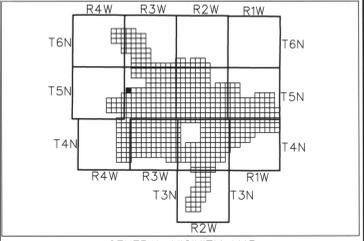

GENERAL VICINITY MAP

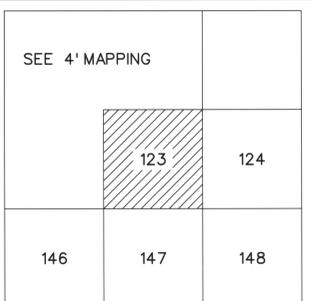

SHEET INDEX MAP

NOTE: 200 SERIES PREFIX REFERENCES 1"-200' SCALE MAP SHEETS

NO.	REVISION	BY	DATE
2		JAS	08/06/03
1	See Revision Note		

FLOOD CONTROL DISTRICT
OF MARICOPA COUNTY

WITTMANN ADMP
2' CONTOURS



STEWART GEO TECHNOLOGIES			
17301 Arroyo Avenue Van Nuys, California 91411-0721 TEL: (818) 708-4300 FAX: (818) 704-4301 WWW: WWW.SGTECH.COM			
DESIGN	BY	DATE	
DESIGN			
DESIGN CHK.			
PLANS			
PLANS CHK.			

The following map represents a survey made by me or under my direction in the County of Maricopa, State of Arizona. I, Jaime A. Satalch, a State of Arizona Registered Land Surveyor (No. 35326, expires 9/30/2003), with my signature and seal affixed below, hereby certify to the Flood Control District of Maricopa County, Arizona, that the information shown hereon complies with the American Society of Photogrammetry and Remote Sensing standards for two-foot contour interval mapping.

REVISION NOTE: Twelve maps (269, 270, 271, 301, 302, 303, 333, 334, 335, 362, 363, and 364) were delivered to the Flood Control District of Maricopa County (FCDMC) on March 27, 2003. Prior to this delivery on March 27, 2003, the aforementioned twelve maps were thoroughly reviewed and subsequently accepted as a final deliverable by FCDMC. On June 26, 2003, FCDMC desired that changes be made to the aforementioned twelve maps with regards to the cover sheet, standard sheet layout, margin information, and some cartographic elements. This revision reflects those changes requested by FCDMC on June 26, 2003 to the aforementioned twelve maps. All topographic and planimetric information on the aforementioned twelve maps remains unchanged between the delivery on March 27, 2003 and this revision.

"Certification" when used in the context of this document only constitutes an expression of professional opinion regarding those facts or findings which are the subject of the certification, and does not constitute a warranty or guarantee, either expressed or implied.






SEE SHEET 200-060

LEGEND

- CONTROL POINT 8029
1393.9
- INDEX CONTOUR 2066
- INTERMEDIATE CONTOUR
- INDEX CONTOUR DEPRESSION 2066
- INTERMEDIATE CONTOUR DEPRESSION
- SPOT ELEVATION x 2067.1
- WATER EDGE LINE W/L 45.6
- DRAIN / FLOW LINE
- HEADWALL
- CANAL TOP
- CONCRETE DITCH
- MANHOLE COVER LIGHT POLE UNDEFINED ✖
- POLE POWER POLE UNDEFINED ◆
- VISIBLE PIPELINE PIPE
- TRANSMISSION TOWER
- GUARDRAIL
- UNDEFINED RETAINING WALL
- RETAINING WALL W/ WALL
- UNDEFINED WALL
- UNDEFINED FENCE
- TREELINE BRUSHLINE
- TREE
- ROADS & DRIVEWAYS
- ASPHALT ASPH
- CONCRETE CONC
- DIRT DIRT
- TRAIL TRAIL
- CONCRETE CURB
- ASPHALT PARKING
- CONCRETE SIDEWALK/WALKWAY
- CONCRETE LIMIT LINE
- BRIDGE
- BUILDING
- STORAGE TANK
- STEEL STRUCTURE
- BILLBOARD
- COMMERCIAL SIGN

NOTES:
 VERTICAL DATUM: NAVD 88
 HORIZONTAL DATUM: NAD 83 (1992.0 EPOCH)
 COORDINATE SYSTEM: ARIZONA COORDINATE SYSTEM, 1983, CENTRAL ZONE
 UNIT OF MEASUREMENT: INTERNATIONAL FEET
 DATES OF PHOTOGRAPHY:
 APRIL 1, 18 & 19, 2002
 SCALE OF PHOTOGRAPHY: 1"=600'

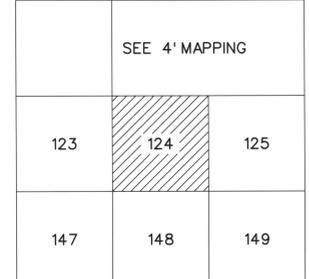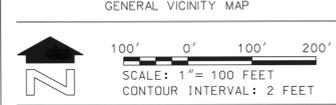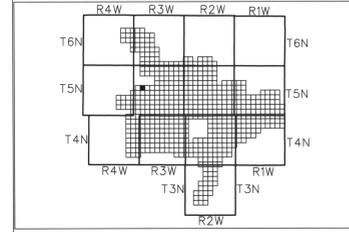

SHEET INDEX MAP
 NOTE: 200 SERIES PREFIX, REFERENCES 1"-200 SCALE MAP SHEETS

2		JAS	08/06/03
1	See Revision Note	BY	DATE

FLOOD CONTROL DISTRICT
 OF MARICOPA COUNTY

WITTMANN ADMP
 2' CONTOURS

STEWART GEO TECHNOLOGIES
 6000 N. CENTRAL AVENUE, SUITE 1175
 PHOENIX, ARIZONA 85018-4401
 TEL: (480) 794-4100 FAX: (480) 794-4101
 501 Project No. 02-023

DESIGN	BY	DATE
DESIGN CHK.	--	--
PLANS	--	--
PLANS CHK.	--	--



The following map represents a survey made by me or under my direction in the County of Maricopa, State of Arizona. I, Jaime A. Satalich, a State of Arizona Registered Land Surveyor (No. 35328, expires 9/30/2003), with my signature and sealified below, hereby certify to the Flood Control District of Maricopa County, Arizona, that the information shown hereon complies with the American Society of Photogrammetry and Remote Sensing standards for two-foot contour interval mapping.

"Certification" when used in the context of this document only constitutes an expression of professional opinion regarding those facts or findings which are the subject of the certification, and does not constitute a warranty or guarantee, either expressed or implied.

REVISION NOTE: Twelve maps (269, 270, 271, 301, 302, 303, 333, 334, 335, 362, 363, and 364) were delivered to the Flood Control District of Maricopa County (FCDMC) on March 27, 2003. Prior to this delivery on March 27, 2003, the aforementioned twelve maps were thoroughly reviewed and subsequently accepted as a final deliverable by FCDMC. On June 26, 2003, FCDMC desired that changes be made to the aforementioned twelve maps with regards to the cover sheet, standard sheet layout, marginal information, and some cartographic elements. This revision reflects those changes requested by FCDMC on June 26, 2003 to the aforementioned twelve maps. All topographic and planimetric information on the aforementioned twelve maps remains unchanged between the delivery on March 27, 2003 and this revision.





LEGEND

CONTROL POINT	8029 1393.9
INDEX CONTOUR	2066
INTERMEDIATE CONTOUR	
INDEX CONTOUR DEPRESSION	2066
INTERMEDIATE CONTOUR DEPRESSION	
SPOT ELEVATION	x 2067.1
WATER EDGE LINE	W/L 45.6
DRAIN / FLOW LINE	
HEADWALL	
CANAL TOP	
CONCRETE DITCH	
MANHOLE COVER	LIGHT POLE UNDEFINED
POLE	POWER POLE UNDEFINED
VISIBLE PIPELINE	PIPE
TRANSMISSION TOWER	
GUARDRAIL	
UNDEFINED RETAINING WALL	
RETAINING WALL W/ WALL	
UNDEFINED WALL	
UNDEFINED FENCE	
TREELINE	BRUSHLINE
TREE	
ROADS & DRIVEWAYS	
ASPHALT	ASPH
CONCRETE	CONC
DIRT	DIRT
TRAIL	TRAIL
CONCRETE CURB	
ASPHALT PARKING	
CONCRETE SIDEWALK/WALKWAY	=====
CONCRETE LIMIT LINE	-----
BRIDGE	
BUILDING	
STORAGE TANK	
STEEL STRUCTURE	
BILLBOARD	
COMMERCIAL SIGN	

NOTES:

VERTICAL DATUM: NAVD 88
 HORIZONTAL DATUM: NAD 83 (1992.0 EPOCH)
 COORDINATE SYSTEM: ARIZONA COORDINATE SYSTEM, 1983, CENTRAL ZONE
 UNIT OF MEASUREMENT: INTERNATIONAL FEET

DATES OF PHOTOGRAPHY:
 APRIL 1, 18 & 19, 2002
 SCALE OF PHOTOGRAPHY: 1"=600'

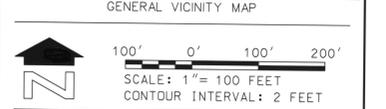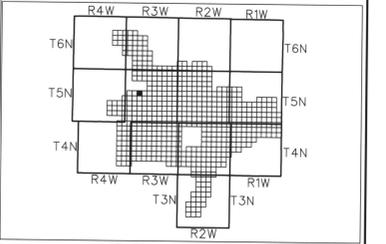

SEE 4' MAPPING

124	125	126
148	149	150

SHEET INDEX MAP

NOTE: 200 SERIES PREFIX, REFERENCES 1"-200' SCALE MAP SHEETS

2		JAS	08/08/03
1	See Revision Note	BY	DATE

FLOOD CONTROL DISTRICT OF MARICOPA COUNTY

WITTMANN ADMP
 2' CONTOURS

STEWART GEO TECHNOLOGIES

1738 W. Camelback Rd., Suite 200, Phoenix, AZ 85015
 TEL: (602) 998-4400 FAX: (602) 998-4401
 SEI Project No. 02-002

BY	DATE
DESIGN	
DESIGN CHK.	
PLANS	
PLANS CHK.	

The following map represents a survey made by me or under my direction in the County of Maricopa, State of Arizona. I, Jaime A. Salas, a State of Arizona Registered Land Surveyor (No. 35326, expires 9/30/2003), with my signature and seal affixed below, hereby certify to the Flood Control District of Maricopa County, Arizona, that the information shown hereon complies with the American Society of Photogrammetry and Remote Sensing standards for two-foot contour interval mapping.

REVISION NOTE: Twelve maps (269, 270, 271, 301, 302, 303, 333, 334, 335, 362, 363, and 364) were delivered to the Flood Control District of Maricopa County (FCDMC) on March 27, 2003. Prior to this delivery on March 27, 2003, the aforementioned twelve maps were thoroughly reviewed and subsequently accepted as a final deliverable by FCDMC. On June 26, 2003, FCDMC desired that changes be made to the aforementioned twelve maps with regards to the cover sheet, standard sheet layout, marginal information, and some cartographic elements. This revision reflects those changes requested by FCDMC on June 26, 2003 to the aforementioned twelve maps. All topographic and planimetric information on the aforementioned twelve maps remains unchanged between the delivery on March 27, 2003 and this revision.

"Certification" when used in the context of this document only constitutes an expression of professional opinion regarding those facts or findings which are the subject of the certification, and does not constitute a warranty or guarantee, either expressed or implied.





LEGEND

CONTROL POINT		8029 1393.9
INDEX CONTOUR		2066
INTERMEDIATE CONTOUR		
INDEX CONTOUR DEPRESSION		2066
INTERMEDIATE CONTOUR DEPRESSION		
SPOT ELEVATION		x 2067.1
WATER EDGE LINE		W/L 45.6
DRAIN / FLOW LINE		
HEADWALL		
CANAL TOP		
CONCRETE DITCH		
MANHOLE COVER		LIGHT POLE UNDEFINED *
POLE		POWER POLE UNDEFINED ◆
VISIBLE PIPELINE		PIPE
TRANSMISSION TOWER		
GUARDRAIL		
UNDEFINED RETAINING WALL		
RETAINING WALL W/ WALL		
UNDEFINED WALL		
UNDEFINED FENCE		
TREELINE		
TREE		
BRUSHLINE		
ROADS & DRIVEWAYS		
ASPHALT		ASPH
CONCRETE		COND
DIRT		DIRT
TRAIL		TRAIL
CONCRETE CURB		
ASPHALT PARKING		
CONCRETE SIDEWALK/WALKWAY		
CONCRETE LIMIT LINE		
BRIDGE		
BUILDING		
STORAGE TANK		
STEEL STRUCTURE		
BILLBOARD		
COMMERCIAL SIGN		

NOTES:

VERTICAL DATUM: NAVD 88
 HORIZONTAL DATUM: NAD 83 (1982.0 EPOCH)
 COORDINATE SYSTEM: ARIZONA COORDINATE SYSTEM, 1983, CENTRAL ZONE
 UNIT OF MEASUREMENT: INTERNATIONAL FEET

DATES OF PHOTOGRAPHY:
 APRIL 1, 18 & 19, 2002
 SCALE OF PHOTOGRAPHY: 1"=600'

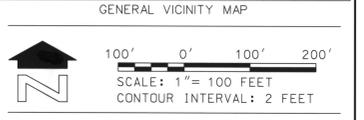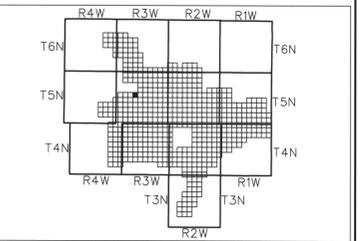

SEE 4' MAPPING	105
125	126
149	151

SHEET INDEX MAP

NOTE: 200 SERIES PREFIX, REFERENCES 1"=200' SCALE MAP SHEETS

NO.	REVISION	BY	DATE
2		JAS	08/06/03
1	See Revision Note		

**FLOOD CONTROL DISTRICT
 OF MARICOPA COUNTY**

WITTMANN ADMP
 2' CONTOURS

	STEWART GEO TECHNOLOGIES	
	1700 W. GILBERT AVENUE, SUITE 100, GLENDALE, AZ 85304	
	TEL: (602) 944-4400 FAX: (602) 944-4401	
	SOF Project No. 02-800	
DESIGN	BY	DATE
DESIGN CHK.		
PLANS		
PLANS CHK.		

The following map represents a survey made by me or under my direction in the County of Maricopa, State of Arizona. I, Jaime A. Satalich, a State of Arizona Registered Land Surveyor (No. 35328, expires 9/30/2003), with my signature and seal affixed below, hereby certify to the Flood Control District of Maricopa County, Arizona, that the information shown hereon complies with the American Society of Photogrammetry and Remote Sensing standards for two-foot contour interval mapping.

"Certification" when used in the context of this document only constitutes an expression of professional opinion regarding those facts or findings which are the subject of the certification, and does not constitute a warranty or guarantee, either expressed or implied.

REVISION NOTE: Twelve maps (269, 270, 271, 301, 302, 303, 333, 334, 335, 362, 363, and 364) were delivered to the Flood Control District of Maricopa County (FCDMC) on March 27, 2003. Prior to this delivery on March 27, 2003, the aforementioned twelve maps were thoroughly reviewed and subsequently accepted as a final deliverable by FCDMC. On June 26, 2003, FCDMC desired that changes be made to the aforementioned twelve maps with regards to the cover sheet, standard sheet layout, marginal information, and some cartographic elements. This revision reflects those changes requested by FCDMC on June 26, 2003 to the aforementioned twelve maps. All topographic and planimetric information on the aforementioned twelve maps remains unchanged between the delivery on March 27, 2003 and this revision.




SEE SHEET 200-061

LEGEND

- CONTROL POINT 8029
- INDEX CONTOUR 1393.9
- INTERMEDIATE CONTOUR 2066
- INDEX CONTOUR DEPRESSION 2066
- INTERMEDIATE CONTOUR DEPRESSION 2066
- SPOT ELEVATION x 2067.1
- WATER EDGE LINE W/L 45.6
- DRAIN / FLOW LINE
- HEADWALL
- CANAL TOP
- CONCRETE DITCH
- MANHOLE COVER LIGHT POLE UNDEFINED *
- POLE POWER POLE UNDEFINED *
- VISIBLE PIPELINE PIPE
- TRANSMISSION TOWER GUARDRAIL
- UNDEFINED RETAINING WALL
- RETAINING WALL W/ WALL
- UNDEFINED WALL
- UNDEFINED FENCE
- TREELINE BRUSHLINE
- TREE
- ROADS & DRIVEWAYS
- ASPHALT
- CONCRETE
- DIRT
- TRAIL
- CONCRETE CURB
- ASPHALT PARKING
- CONCRETE SIDEWALK/WALKWAY
- CONCRETE LIMIT LINE
- BRIDGE
- BUILDING
- STORAGE TANK
- STEEL STRUCTURE
- BILLBOARD
- COMMERCIAL SIGN

NOTES:

VERTICAL DATUM: NAVD 88
 HORIZONTAL DATUM: NAD 83 (1992.0 EPOCH)
 COORDINATE SYSTEM: ARIZONA COORDINATE SYSTEM 1983, CENTRAL ZONE
 UNIT OF MEASUREMENT: INTERNATIONAL FEET
 DATES OF PHOTOGRAPHY:
 APRIL 1, 8 & 19, 2002
 SCALE OF PHOTOGRAPHY: 1"=600'

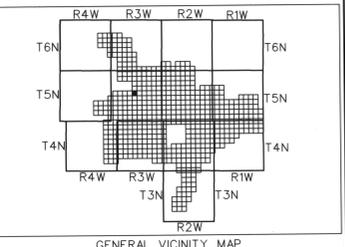

SEE 4' MAPPING	105	106
126	127	128
150	151	152

SHEET INDEX MAP

2	See Revision Note	JAS	08/06/03
NO.	REVISION	BY	DATE

FLOOD CONTROL DISTRICT OF MARICOPA COUNTY

WITTMANN ADMP
2' CONTOURS




STEWART GEO TECHNOLOGIES		
1101 Broadway Avenue Tucson, Arizona 85718-5712 TEL: 520-791-4100 FAX: 520-791-4101 SIT Project No. 02-009		
DESIGN	BY	DATE
DESIGN CHK.	-	-
PLANS	-	-
PLANS CHK.	-	-

The following map represents a survey made by me or under my direction in the County of Maricopa, State of Arizona. I, James A. Satalich, a State of Arizona Registered Land Surveyor (No. 35326, expires 9/30/2003), with my signature and seal affixed below, hereby certify to the Flood Control District of Maricopa County, Arizona, that the information shown hereon complies with the American Society of Photogrammetry and Remote Sensing standards for two-foot contour interval mapping.

"Certification" when used in the context of this document only constitutes an expression of professional opinion regarding those facts or findings which are the subject of the certification, and does not constitute a warranty or guarantee, either expressed or implied.

REVISION NOTE: Twelve maps (269, 270, 271, 301, 302, 303, 333, 334, 335, 362, 363, and 364) were delivered to the Flood Control District of Maricopa County (FCDMC) on March 27, 2003. Prior to this delivery on March 27, 2003, the aforementioned twelve maps were thoroughly reviewed and subsequently accepted as a final deliverable by FCDMC. On June 26, 2003, FCDMC desired that changes be made to the aforementioned twelve maps with regards to the cover sheet, standard sheet layout, margin information, and some cartographic elements. This revision reflects those changes requested by FCDMC on June 26, 2003 to the aforementioned twelve maps. All topographic and planimetric information on the aforementioned twelve maps remains unchanged between the delivery on March 27, 2003 and this revision.

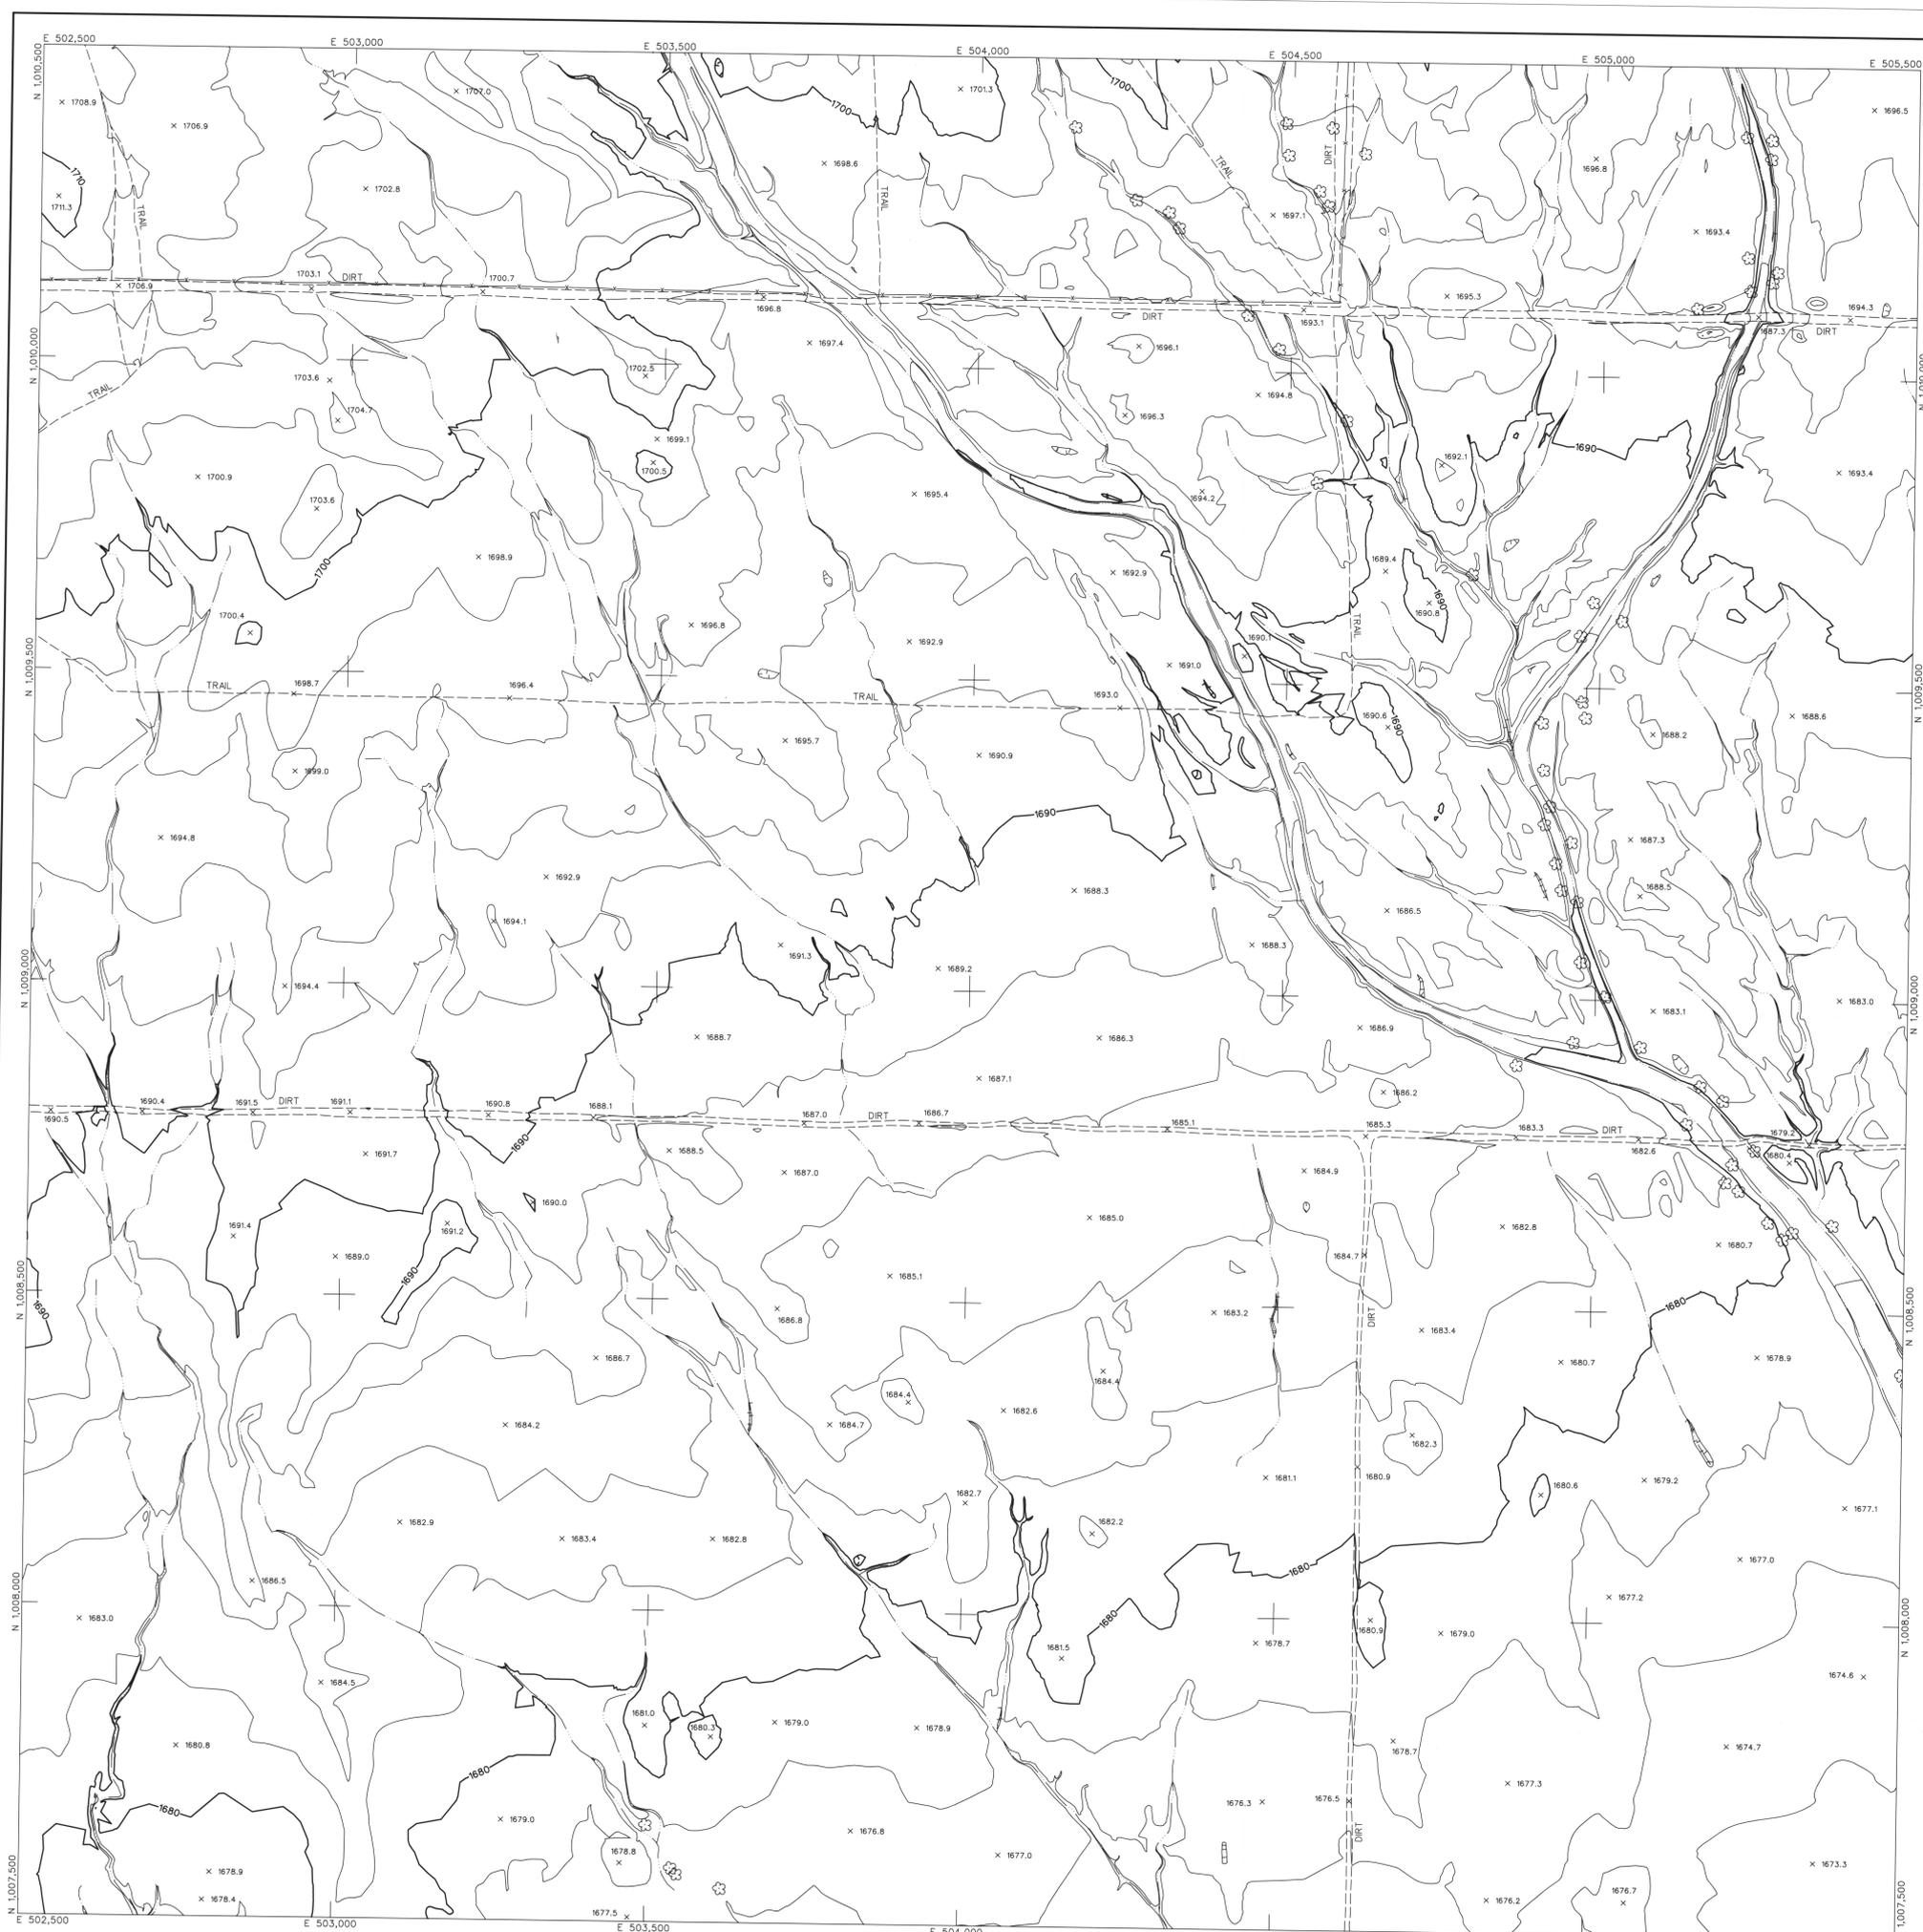

LEGEND

- CONTROL POINT 8029
1393.9
- INDEX CONTOUR 2066
- INTERMEDIATE CONTOUR
- INDEX CONTOUR DEPRESSION 2066
- INTERMEDIATE CONTOUR DEPRESSION
- SPOT ELEVATION x 2067.1



- WATER EDGE LINE W/L 45.6
- DRAIN / FLOW LINE
- HEADWALL
- CANAL TOP
- CONCRETE DITCH
- MANHOLE COVER LIGHT POLE UNDEFINED
- POLE POWER POLE UNDEFINED
- VISIBLE PIPELINE PIPE
- TRANSMISSION TOWER
- GUARDRAIL
- UNDEFINED RETAINING WALL
- RETAINING WALL W/ WALL
- UNDEFINED WALL
- UNDEFINED FENCE

- TREE LINE BRUSHLINE
- TREE

- ROADS & DRIVEWAYS
- ASPHALT ASPH
- CONCRETE CONC
- DIRT DIRT
- TRAIL TRAIL
- CONCRETE CURB
- ASPHALT PARKING
- CONCRETE SIDEWALK/WALKWAY
- CONCRETE LIMIT LINE
- BRIDGE
- BUILDING
- STORAGE TANK
- STEEL STRUCTURE
- BILLBOARD
- COMMERCIAL SIGN

NOTES:

VERTICAL DATUM: NAVD 88
 HORIZONTAL DATUM: NAD 83 (1992.0 EPOCH)
 COORDINATE SYSTEM: ARIZONA COORDINATE SYSTEM, 1983, CENTRAL ZONE
 UNIT OF MEASUREMENT: INTERNATIONAL FEET
 DATES OF PHOTOGRAPHY:
 APRIL 1, 18 & 19, 2002
 SCALE OF PHOTOGRAPHY: 1"=600'

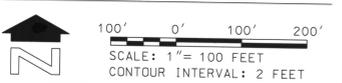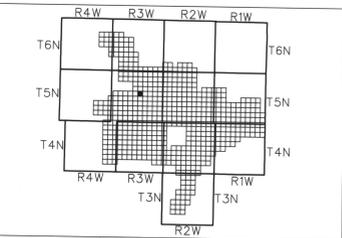

SHEET INDEX MAP
 NOTE: 200 SERIES PREFIX, REFERENCES 1"-200' SCALE MAP SHEETS

105	106	107
127	128	129
151	152	153

NO.	REVISION	DATE
1	See Revision Note	JAS 08/06/03

FLOOD CONTROL DISTRICT OF MARICOPA COUNTY

**WITTMANN ADMP
2' CONTOURS**


STEWART GEO TECHNOLOGIES
 1730 Westinghouse Avenue
 Mesa, Arizona 85204
 TEL: (480) 944-4200 FAX: (480) 944-4201
 907 Pinal Freeway, Suite 102

DESIGN	BY	DATE
DESIGN CHK.		
PLANS		
PLANS CHK.		

The following map represents a survey made by me or under my direction in the County of Maricopa, State of Arizona. I, Jaime A. Satalich, a State of Arizona Registered Land Surveyor (No. 33326, expires 9/30/2003), with my signature and seal affixed below, hereby certify to the Flood Control District of Maricopa County, Arizona, that the information shown hereon complies with the American Society of Photogrammetry and Remote Sensing standards for two-foot contour interval mapping.

"Certification" when used in the context of this document only constitutes an expression of professional opinion regarding those facts or findings which are the subject of the certification, and does not constitute a warranty or guarantee, either expressed or implied.

REVISION NOTE: Twelve maps (269, 270, 271, 301, 302, 303, 333, 334, 335, 362, 363, and 364) were delivered to the Flood Control District of Maricopa County (FCDMC) on March 27, 2003. Prior to this delivery on March 27, 2003, the aforementioned twelve maps were thoroughly reviewed and subsequently accepted as a final deliverable by FCDMC. On June 25, 2003, FCDMC desired that changes be made to the aforementioned twelve maps with regards to the cover sheet, standard sheet layout, marginal information, and some cartographic elements. This revision reflects those changes requested by FCDMC on June 25, 2003 to the aforementioned twelve maps. All topographic and planimetric information on the aforementioned twelve maps remains unchanged between the delivery on March 27, 2003 and this revision.

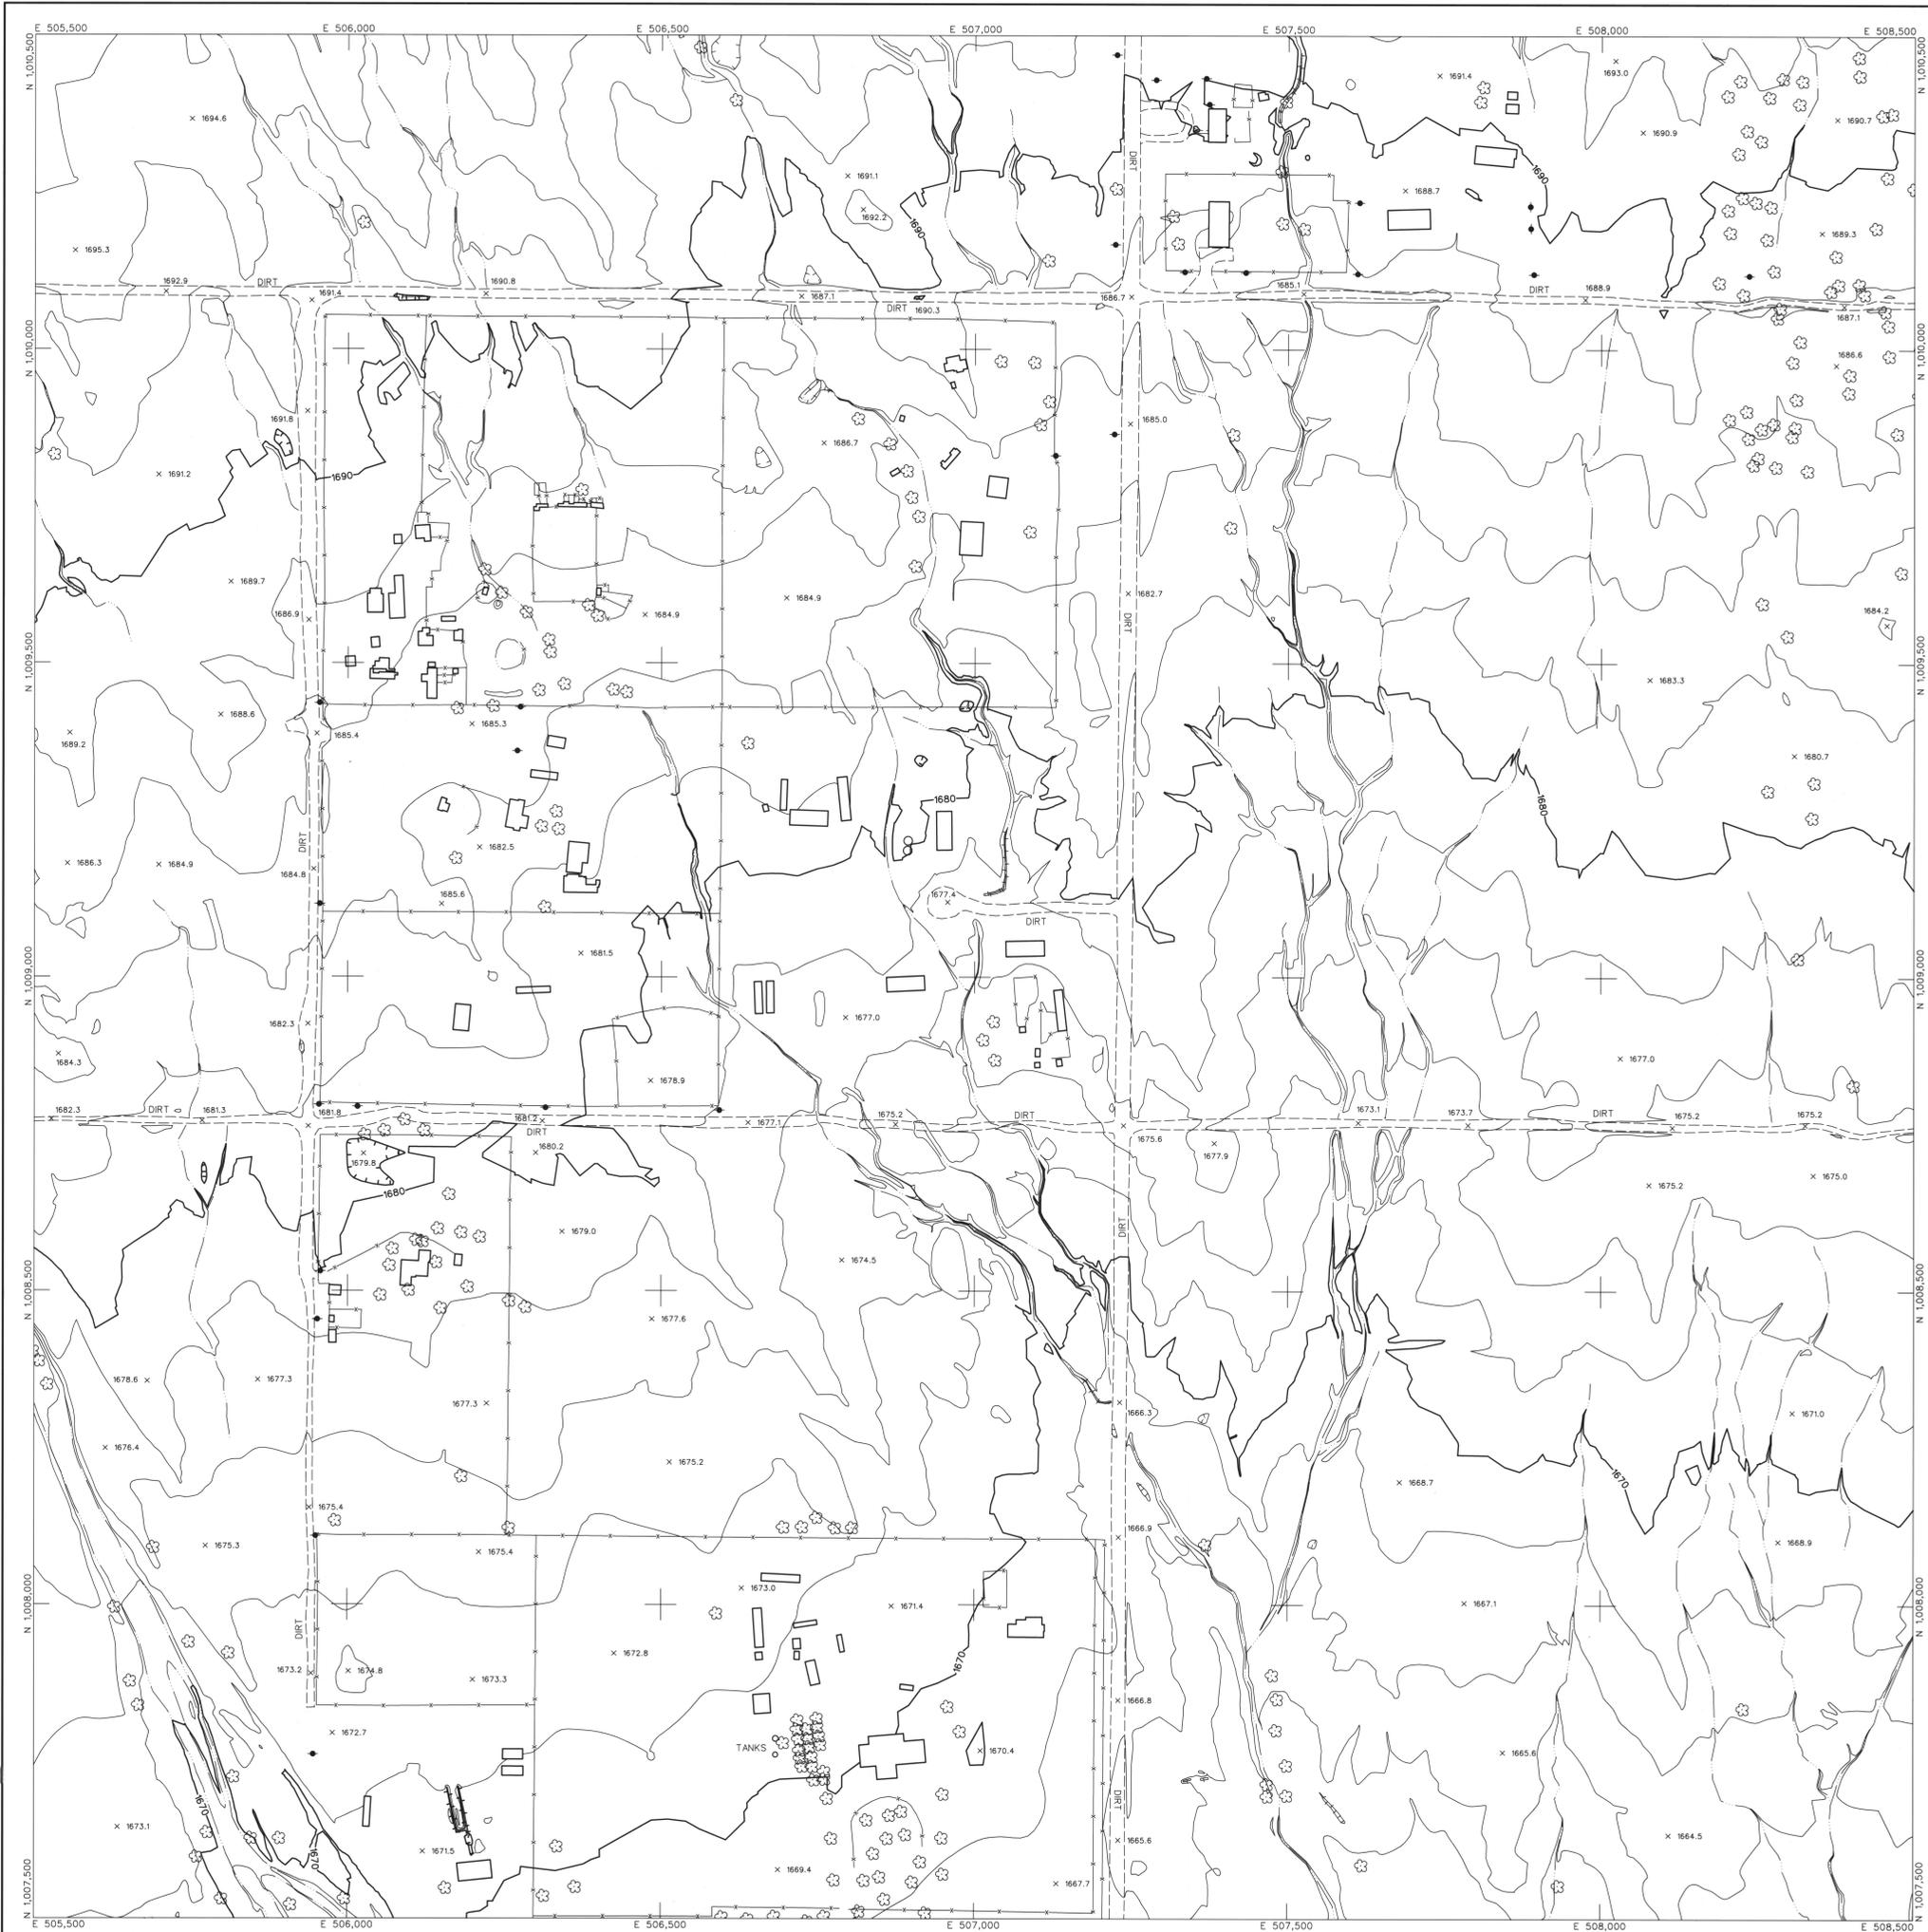



LEGEND

CONTROL POINT	▲	8029
	▲	1393.9
INDEX CONTOUR	—	2066
INTERMEDIATE CONTOUR	—	2066
INDEX CONTOUR DEPRESSION	—	2066
INTERMEDIATE CONTOUR DEPRESSION	—	2066
SPOT ELEVATION	x	2067.1
WATER EDGE LINE	○	W/L 45.6
DRAIN / FLOW LINE	—	
HEADWALL	—	
CANAL TOP	—	
CONCRETE DITCH	—	
MANHOLE COVER	○	LIGHT POLE UNDEFINED ✱
POLE	○	POWER POLE UNDEFINED ◆
VISIBLE PIPELINE	—	PIPE
TRANSMISSION TOWER	—	
GUARDRAIL	—	
UNDEFINED RETAINING WALL	—	
RETAINING WALL W/ WALL	—	
UNDEFINED WALL	—	
UNDEFINED FENCE	—	
TREELINE	—	BRUSHLINE
TREE	✱	
ROADS & DRIVEWAYS		
ASPHALT	—	ASPH
CONCRETE	—	CONC
DIRT	—	DIRT
TRAIL	—	TRAIL
CONCRETE CURB	—	
ASPHALT PARKING	—	
CONCRETE SIDEWALK/WALKWAY	—	
CONCRETE LIMIT LINE	—	
BRIDGE	—	
BUILDING	—	
STORAGE TANK	—	
STEEL STRUCTURE	—	
BILLBOARD	—	
COMMERCIAL SIGN	—	

NOTES:

VERTICAL DATUM: NAVD 88
 HORIZONTAL DATUM: NAD 83 (1992.0 EPOCH)
 COORDINATE SYSTEM: ARIZONA COORDINATE SYSTEM, 1983, CENTRAL ZONE
 UNIT OF MEASUREMENT: INTERNATIONAL FEET

DATES OF PHOTOGRAPHY:
 APRIL 1, 18 & 19, 2002
 SCALE OF PHOTOGRAPHY: 1"=600'

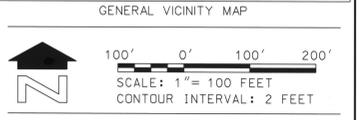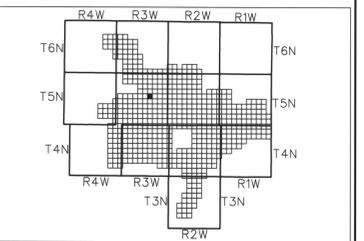

SHEET INDEX MAP

NOTE: 200 SERIES PREFIX, REFERENCES 1"-200' SCALE MAP SHEETS

106	107	108
128	129	130
152	153	154

NO.	REVISION	JAS	08/06/03
1	See Revision Note	BY	DATE

**FLOOD CONTROL DISTRICT
OF MARICOPA COUNTY**


WITTMANN ADMP
2' CONTOURS

STEWART GEO TECHNOLOGIES	
1724 W. Camelback Road, Suite 100, Phoenix, AZ 85016-4401 TEL: (602) 998-4300 FAX: (602) 998-4401 907 Project No. 02-000	
DESIGN	BY
DESIGN CHK.	DATE
PLANS	
PLANS CHK.	

The following map represents a survey made by me or under my direction in the County of Maricopa, State of Arizona. I, Jaime A. Satalich, a State of Arizona Registered Land Surveyor (No. 35326, expires 9/30/2003), with my signature and seal affixed below, hereby certify to the Flood Control District of Maricopa County, Arizona, that the information shown hereon complies with the American Society of Photogrammetry and Remote Sensing standards for two-foot contour interval mapping.

"Certification" when used in the context of this document only constitutes an expression of professional opinion regarding those facts or findings which are the subject of the certification, and does not constitute a warranty or guarantee, either expressed or implied.

REVISION NOTE: Twelve maps (269, 270, 271, 301, 302, 303, 333, 334, 335, 362, 363, and 364) were delivered to the Flood Control District of Maricopa County (FCDMC) on March 27, 2003. Prior to this delivery on March 27, 2003, the aforementioned twelve maps were thoroughly reviewed and subsequently accepted as a final deliverable by FCDMC. On June 26, 2003, FCDMC desired that changes be made to the aforementioned twelve maps with regards to the cover sheet, standard sheet layout, marginal information, and some cartographic elements. This revision reflects those changes requested by FCDMC on June 26, 2003 to the aforementioned twelve maps. All topographic and planimetric information on the aforementioned twelve maps remains unchanged between the delivery on March 27, 2003 and this revision.

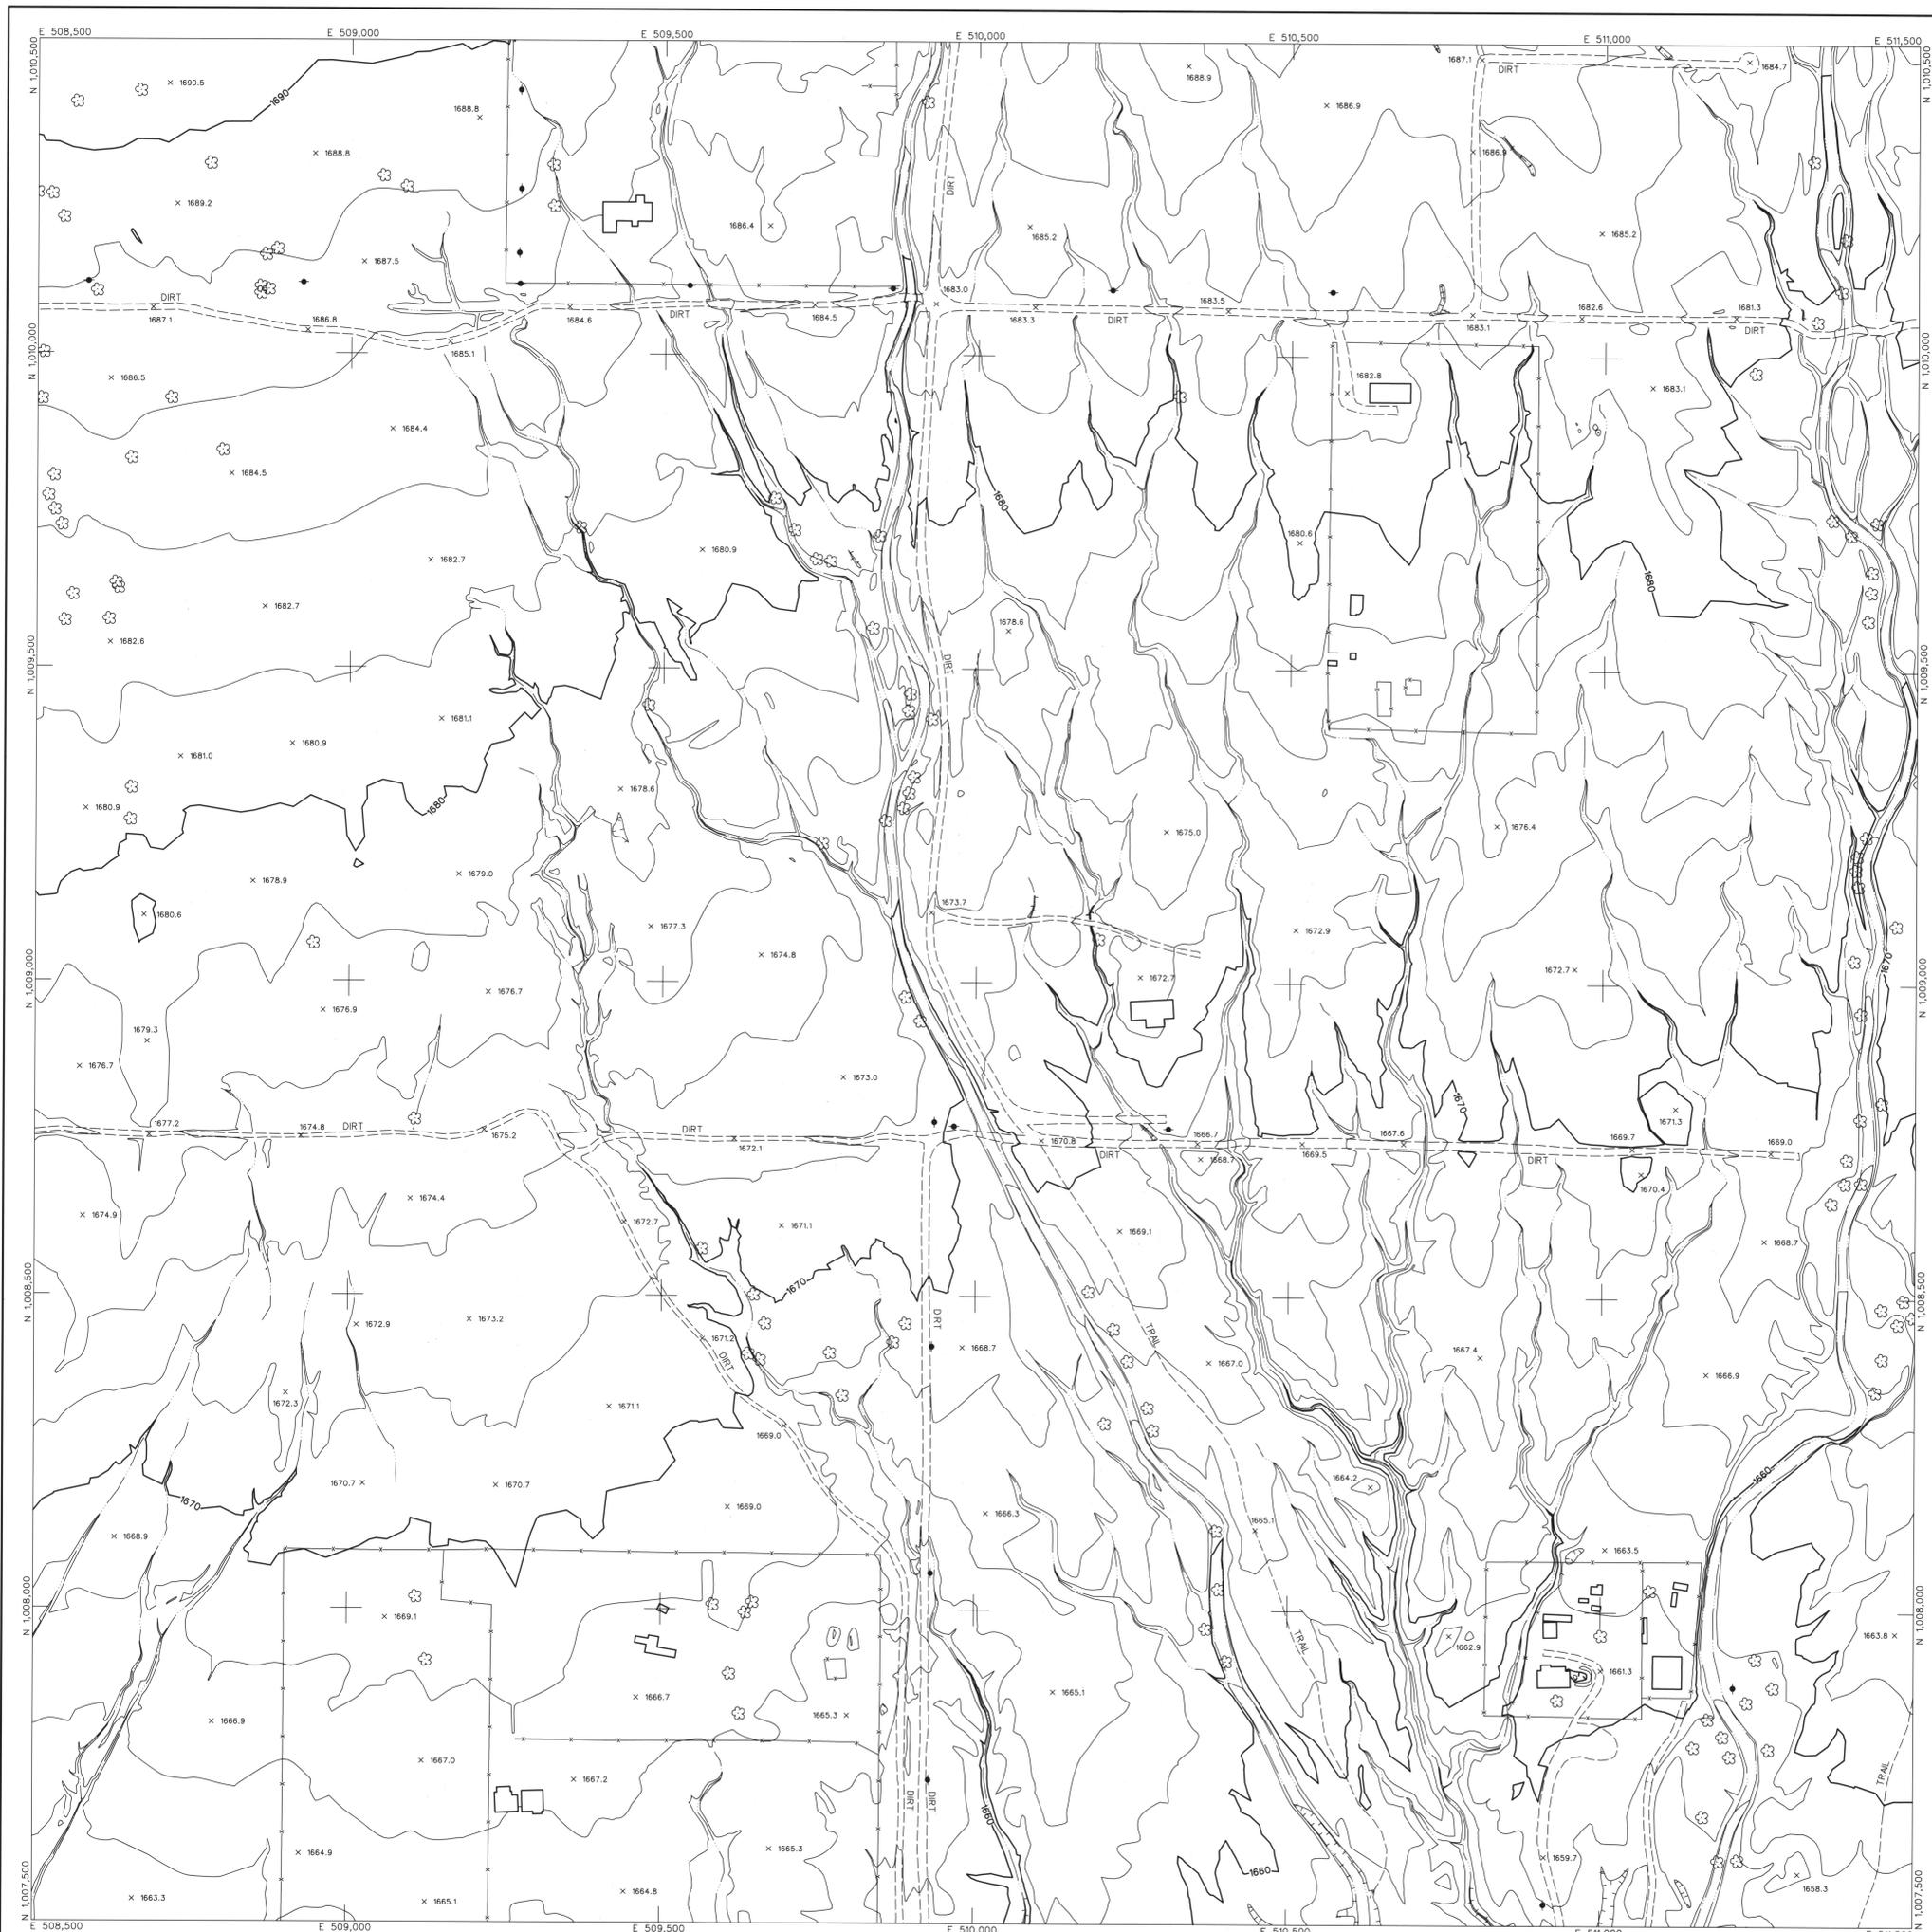

LEGEND

- CONTROL POINT 8029
1393.9
- INDEX CONTOUR -----2066-----
- INTERMEDIATE CONTOUR -----
- INDEX CONTOUR DEPRESSION -----2066-----
- INTERMEDIATE CONTOUR DEPRESSION -----
- SPOT ELEVATION x 2067.1



- WATER EDGE LINE (W/L45.6)
- DRAIN / FLOW LINE -----
- HEADWALL -----
- CANAL TOP -----
- CONCRETE DITCH -----
- MANHOLE COVER ○ LIGHT POLE UNDEFINED ✱
- POLE ○ POWER POLE UNDEFINED ●
- VISIBLE PIPELINE PIPE
- TRANSMISSION TOWER -----
- GUARDRAIL -----
- UNDEFINED RETAINING WALL -----
- RETAINING WALL W/ WALL -----
- UNDEFINED WALL -----
- UNDEFINED FENCE -----

- TREELINE ----- BRUSHLINE -----
- TREE ✱

- ROADS & DRIVEWAYS ASPH
- CONCRETE CONC
- DIRT DIRT

- TRAIL TRAIL
- CONCRETE CURB -----
- ASPHALT PARKING -----
- CONCRETE SIDEWALK/WALKWAY =====
- CONCRETE LIMIT LINE -----
- BRIDGE -----
- BUILDING -----
- STORAGE TANK (TANK)
- STEEL STRUCTURE (STEEL)
- BILLBOARD (BILLBOARD)
- COMMERCIAL SIGN (SIGN)

NOTES:
 VERTICAL DATUM: NAVD 88
 HORIZONTAL DATUM: NAD 83 (1992.0 EPOCH)
 COORDINATE SYSTEM: ARIZONA COORDINATE SYSTEM, 1983, CENTRAL ZONE
 UNIT OF MEASUREMENT: INTERNATIONAL FEET
 DATES OF PHOTOGRAPHY:
 APRIL 1, 1981 & 19, 2002
 SCALE OF PHOTOGRAPHY: 1"=600'

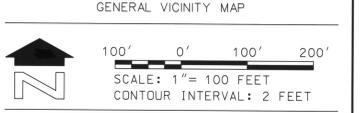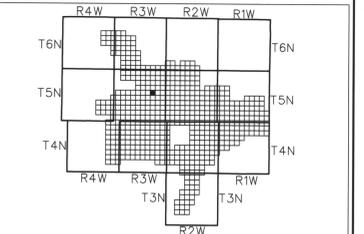

SHEET INDEX MAP

107	108	109
129	130	131
153	154	155

NOTE: 200 SERIES PREFIX, REFERENCES 1"-200 SCALE MAP SHEETS

2	See Revision Note	JAS	08/06/03
NO.	REVISION	BY	DATE

**FLOOD CONTROL DISTRICT
 OF MARICOPA COUNTY**

WITTMANN ADMP
 2' CONTOURS

STEWART GEO TECHNOLOGIES

DESIGN	BY	DATE
DESIGN CHK.	---	---
PLANS	---	---
PLANS CHK.	---	---


1100 West Camelback Road
 Suite 100 Phoenix, AZ 85014
 Tel: (602) 998-9770 Fax: (602) 998-9771
 Web: www.stewartgeo.com
 9071 Project No. 02-030



The following map represents a survey made by me or under my direction in the County of Maricopa, State of Arizona. I, Jaime A. Satalich, a State of Arizona Registered Land Surveyor (No. 35326, expires 9/30/2003), with my signature and seal affixed below, hereby certify to the Flood Control District of Maricopa County, Arizona, that the information shown hereon complies with the American Society of Photogrammetry and Remote Sensing standards for two-foot contour interval mapping.

"Certification" when used in the context of this document only constitutes an expression of professional opinion regarding those facts or findings which are the subject of the certification, and does not constitute a warranty or guarantee, either expressed or implied.

REVISION NOTE: Twelve maps (269, 270, 271, 301, 302, 303, 333, 334, 335, 362, 363, and 364) were delivered to the Flood Control District of Maricopa County (FCDMC) on March 27, 2003. Prior to this delivery on March 27, 2003, the aforementioned twelve maps were thoroughly reviewed and subsequently accepted as a final deliverable by FCDMC. On June 26, 2003, FCDMC desired that changes be made to the aforementioned twelve maps with regards to the cover sheet, standard sheet layout, marginal information, and some cartographic elements. This revision reflects those changes requested by FCDMC on June 26, 2003 to the aforementioned twelve maps. All topographic and planimetric information on the aforementioned twelve maps remains unchanged between the delivery on March 27, 2003 and this revision.

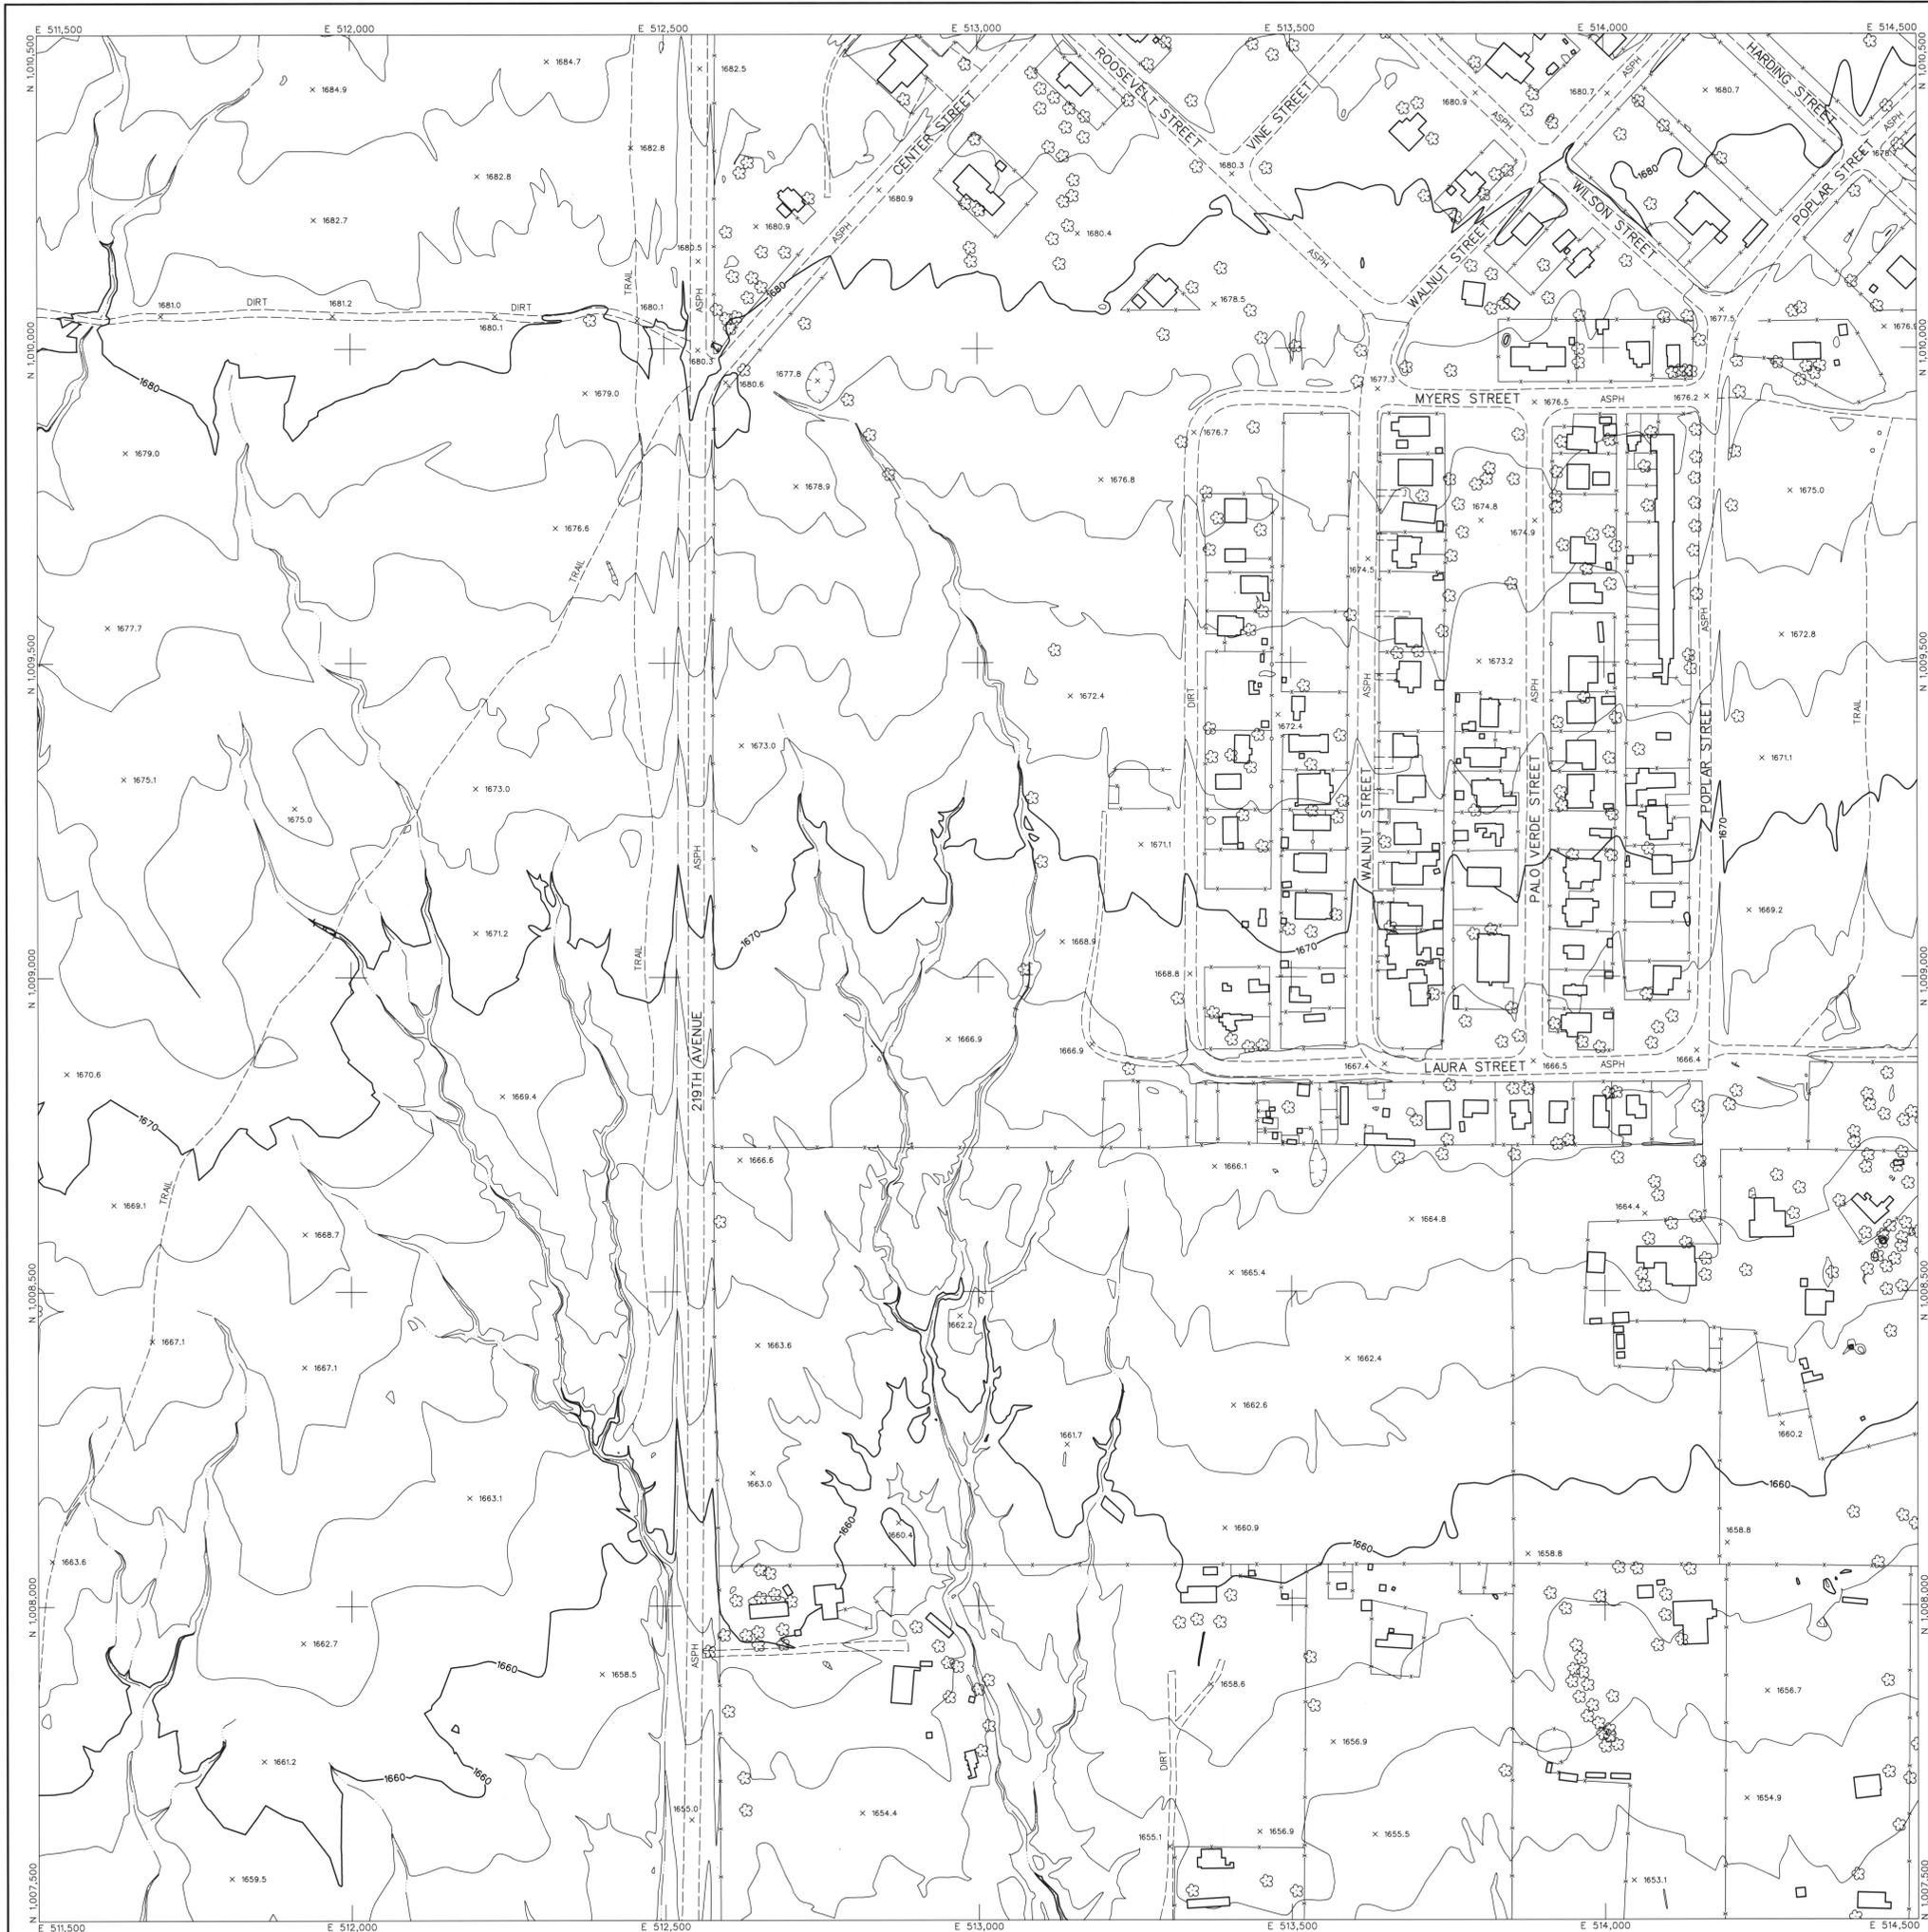



LEGEND

CONTROL POINT	8029
	1393.9
INDEX CONTOUR	— 2066 —
INTERMEDIATE CONTOUR	— — — — —
INDEX CONTOUR DEPRESSION	— 2066 —
INTERMEDIATE CONTOUR DEPRESSION	— — — — —
SPOT ELEVATION	x 2067.1
WATER EDGE LINE	W/L 45.6
DRAIN / FLOW LINE	— — — — —
HEADWALL	— — — — —
CANAL TOP	— — — — —
CONCRETE DITCH	— — — — —
MANHOLE COVER	○ LIGHT POLE UNDEFINED ✱
POLE	○ POWER POLE UNDEFINED ◆
VISIBLE PIPELINE	— PIPE —
TRANSMISSION TOWER	— TOWER —
GUARDRAIL	— — — — —
UNDEFINED RETAINING WALL	— — — — —
RETAINING WALL W/ WALL	— — — — —
UNDEFINED WALL	— — — — —
UNDEFINED FENCE	— — — — —
TREELINE	BRUSHLINE
TREE	— — — — —
ROADS & DRIVEWAYS	
ASPHALT	— ASPH —
CONCRETE	— CONC —
DIRT	— DIRT —
TRAIL	— TRAIL —
CONCRETE CURB	— — — — —
ASPHALT PARKING	— — — — —
CONCRETE SIDEWALK/WALKWAY	— — — — —
CONCRETE LIMIT LINE	— — — — —
BRIDGE	— — — — —
BUILDING	— — — — —
STORAGE TANK	— — — — —
STEEL STRUCTURE	— — — — —
BILLBOARD	— — — — —
COMMERCIAL SIGN	— — — — —

NOTES:

VERTICAL DATUM: NAVD 88
 HORIZONTAL DATUM: NAD 83 (1992.0 EPOCH)
 COORDINATE SYSTEM: ARIZONA COORDINATE SYSTEM, 1983, CENTRAL ZONE
 UNIT OF MEASUREMENT: INTERNATIONAL FEET

DATES OF PHOTOGRAPHY:
 APRIL 1, 18 & 19, 2002
 SCALE OF PHOTOGRAPHY: 1"=600'

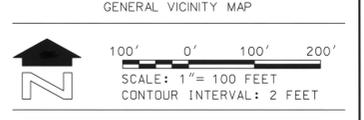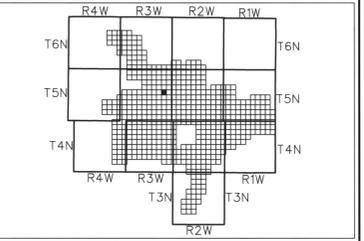

SHEET INDEX MAP

NOTE: 200 SERIES PREFIX, REFERENCES 1"-200' SCALE MAP SHEETS

108	109	110
130	131	132
154	155	156

NO.	REVISION	DATE
2	See Revision Note	JAS 08/06/03

**FLOOD CONTROL DISTRICT
OF MARICOPA COUNTY**


WITTMANN ADMP
2' CONTOURS

		BY	DATE
		DESIGN	—
		DESIGN CHK.	—
		PLANS	—
		PLANS CHK.	—

The following map represents a survey made by me or under my direction in the County of Maricopa, State of Arizona. I, Jaime A. Satalich, a State of Arizona Registered Land Surveyor (No. 35326, expires 9/30/2003), with my signature and seal affixed below, hereby certify to the Flood Control District of Maricopa County, Arizona, that the information shown hereon complies with the American Society of Photogrammetry and Remote Sensing standards for two-foot contour interval mapping.

"Certification" when used in the context of this document only constitutes an expression of professional opinion regarding those facts or findings which are the subject of the certification, and does not constitute a warranty or guarantee, either expressed or implied.

REVISION NOTE: Twelve maps (269, 270, 271, 301, 302, 303, 333, 334, 335, 362, 363, and 364) were delivered to the Flood Control District of Maricopa County (FCDMC) on March 27, 2003. Prior to this delivery on March 27, 2003, the aforementioned twelve maps were thoroughly reviewed and subsequently accepted as a final deliverable by FCDM. On June 26, 2003, FCDM desired that changes be made to the aforementioned twelve maps with regards to the cover sheet, standard sheet layout, marginal information, and some cartographic elements. This revision reflects those changes requested by FCDM on June 26, 2003 to the aforementioned twelve maps. All topographic and planimetric information on the aforementioned twelve maps remains unchanged between the delivery on March 27, 2003 and this revision.

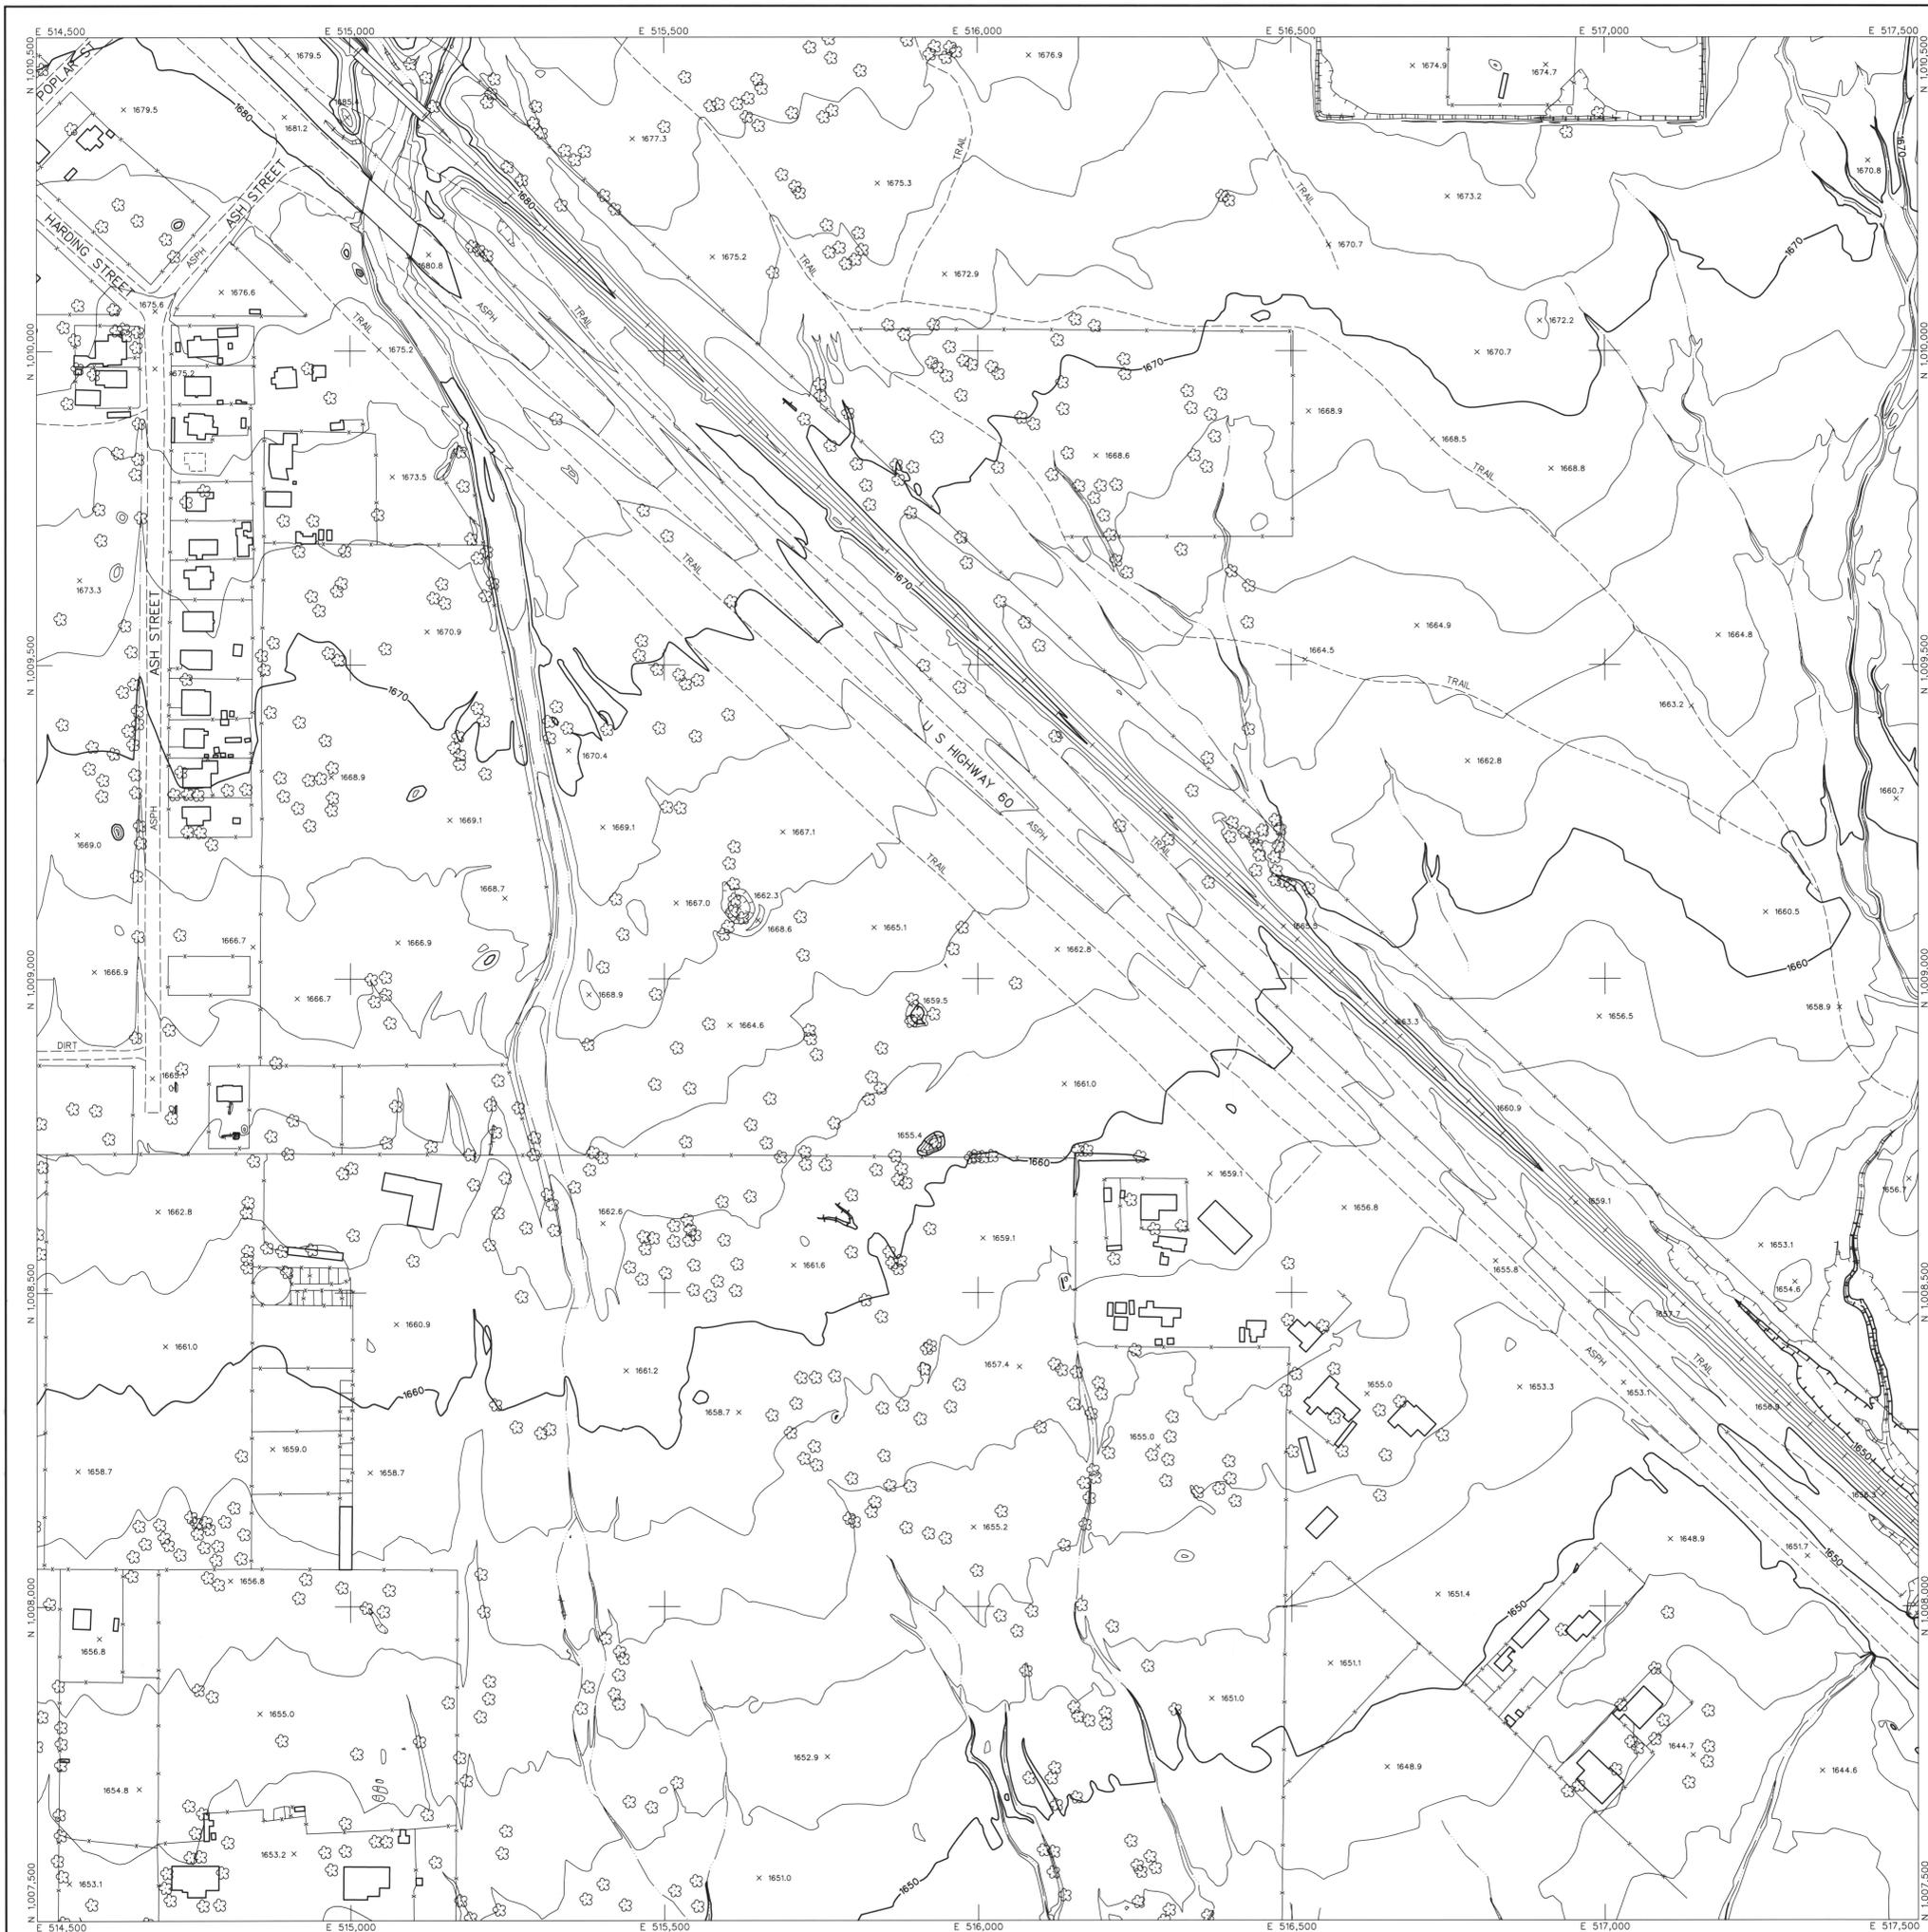



LEGEND

CONTROL POINT		8029
INDEX CONTOUR		1393.9
INTERMEDIATE CONTOUR		2066
INDEX CONTOUR DEPRESSION		2066
INTERMEDIATE CONTOUR DEPRESSION		2066
SPOT ELEVATION		x 2067.1
WATER EDGE LINE		W/L 45.6
DRAIN / FLOW LINE		
HEADWALL		
CANAL TOP		
CONCRETE DITCH		
MANHOLE COVER		LIGHT POLE UNDEFINED
POLE		POWER POLE UNDEFINED
VISIBLE PIPELINE		PIPE
TRANSMISSION TOWER		
GUARDRAIL		
UNDEFINED RETAINING WALL		
RETAINING WALL W/ WALL		
UNDEFINED WALL		
UNDEFINED FENCE		
TREELINE		BRUSHLINE
TREE		
ROADS & DRIVEWAYS		
ASPHALT		ASPH
CONCRETE		CONC
DIRT		DIRT
TRAIL		TRAIL
CONCRETE CURB		
ASPHALT PARKING		
CONCRETE SIDEWALK/WALKWAY		
CONCRETE LIMIT LINE		
BRIDGE		
BUILDING		
STORAGE TANK		
STEEL STRUCTURE		
BILLBOARD		
COMMERCIAL SIGN		

NOTES:

VERTICAL DATUM: NAVD 88
 HORIZONTAL DATUM: NAD 83 (1992.0 EPOCH)
 COORDINATE SYSTEM: ARIZONA COORDINATE SYSTEM, 1983, CENTRAL ZONE
 UNIT OF MEASUREMENT: INTERNATIONAL FEET

DATES OF PHOTOGRAPHY:
 APRIL 1, 18 & 19, 2002
 SCALE OF PHOTOGRAPHY: 1"=600'

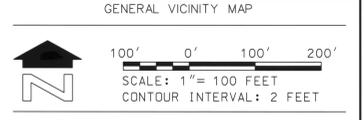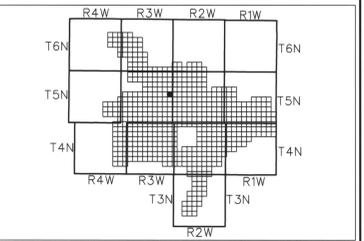

SHEET INDEX MAP

NOTE: 200 SERIES PREFIX, REFERENCES 1"=200 SCALE MAP SHEETS

109	110	111
131	132	133
155	156	157

2	See Revision Note	JAS	08/08/03
NO.	REVISION	BY	DATE

**FLOOD CONTROL DISTRICT
OF MARICOPA COUNTY**

WITTMANN ADMP
2' CONTOURS


STEWART GEO TECHNOLOGIES 1331 American Avenue Phoenix, Arizona 85022 TEL: (480) 794-4000 FAX: (480) 794-4001 907 Pima Ave. 1st Floor			
DESIGN	BY	DATE	
DESIGN CHK.			
PLANS			
PLANS CHK.			

The following map represents a survey made by me or under my direction in the County of Maricopa, State of Arizona. I, Jaime A. Satalich, a State of Arizona Registered Land Surveyor (No. 35326, expires 9/30/2003), with my signature and seal affixed below, hereby certify to the Flood Control District of Maricopa County, Arizona, that the information shown hereon complies with the American Society of Photogrammetry and Remote Sensing standards for two-foot contour interval mapping.

"Certification" when used in the context of this document only constitutes an expression of professional opinion regarding those facts or findings which are the subject of the certification, and does not constitute a warranty or guarantee, either expressed or implied.

REVISION NOTE: Twelve maps (269, 270, 271, 301, 302, 303, 333, 334, 335, 362, 363, and 364) were delivered to the Flood Control District of Maricopa County (FCDMC) on March 27, 2003. Prior to this delivery on March 27, 2003, the aforementioned twelve maps were thoroughly reviewed and subsequently accepted as a final deliverable by FCDMC. On June 26, 2003, FCDMC desired that changes be made to the aforementioned twelve maps with regards to the cover sheet, standard sheet layout, marginal information, and some cartographic elements. This revision reflects those changes requested by FCDMC on June 26, 2003 to the aforementioned twelve maps. All topographic and planimetric information on the aforementioned twelve maps remains unchanged between the delivery on March 27, 2003 and this revision.



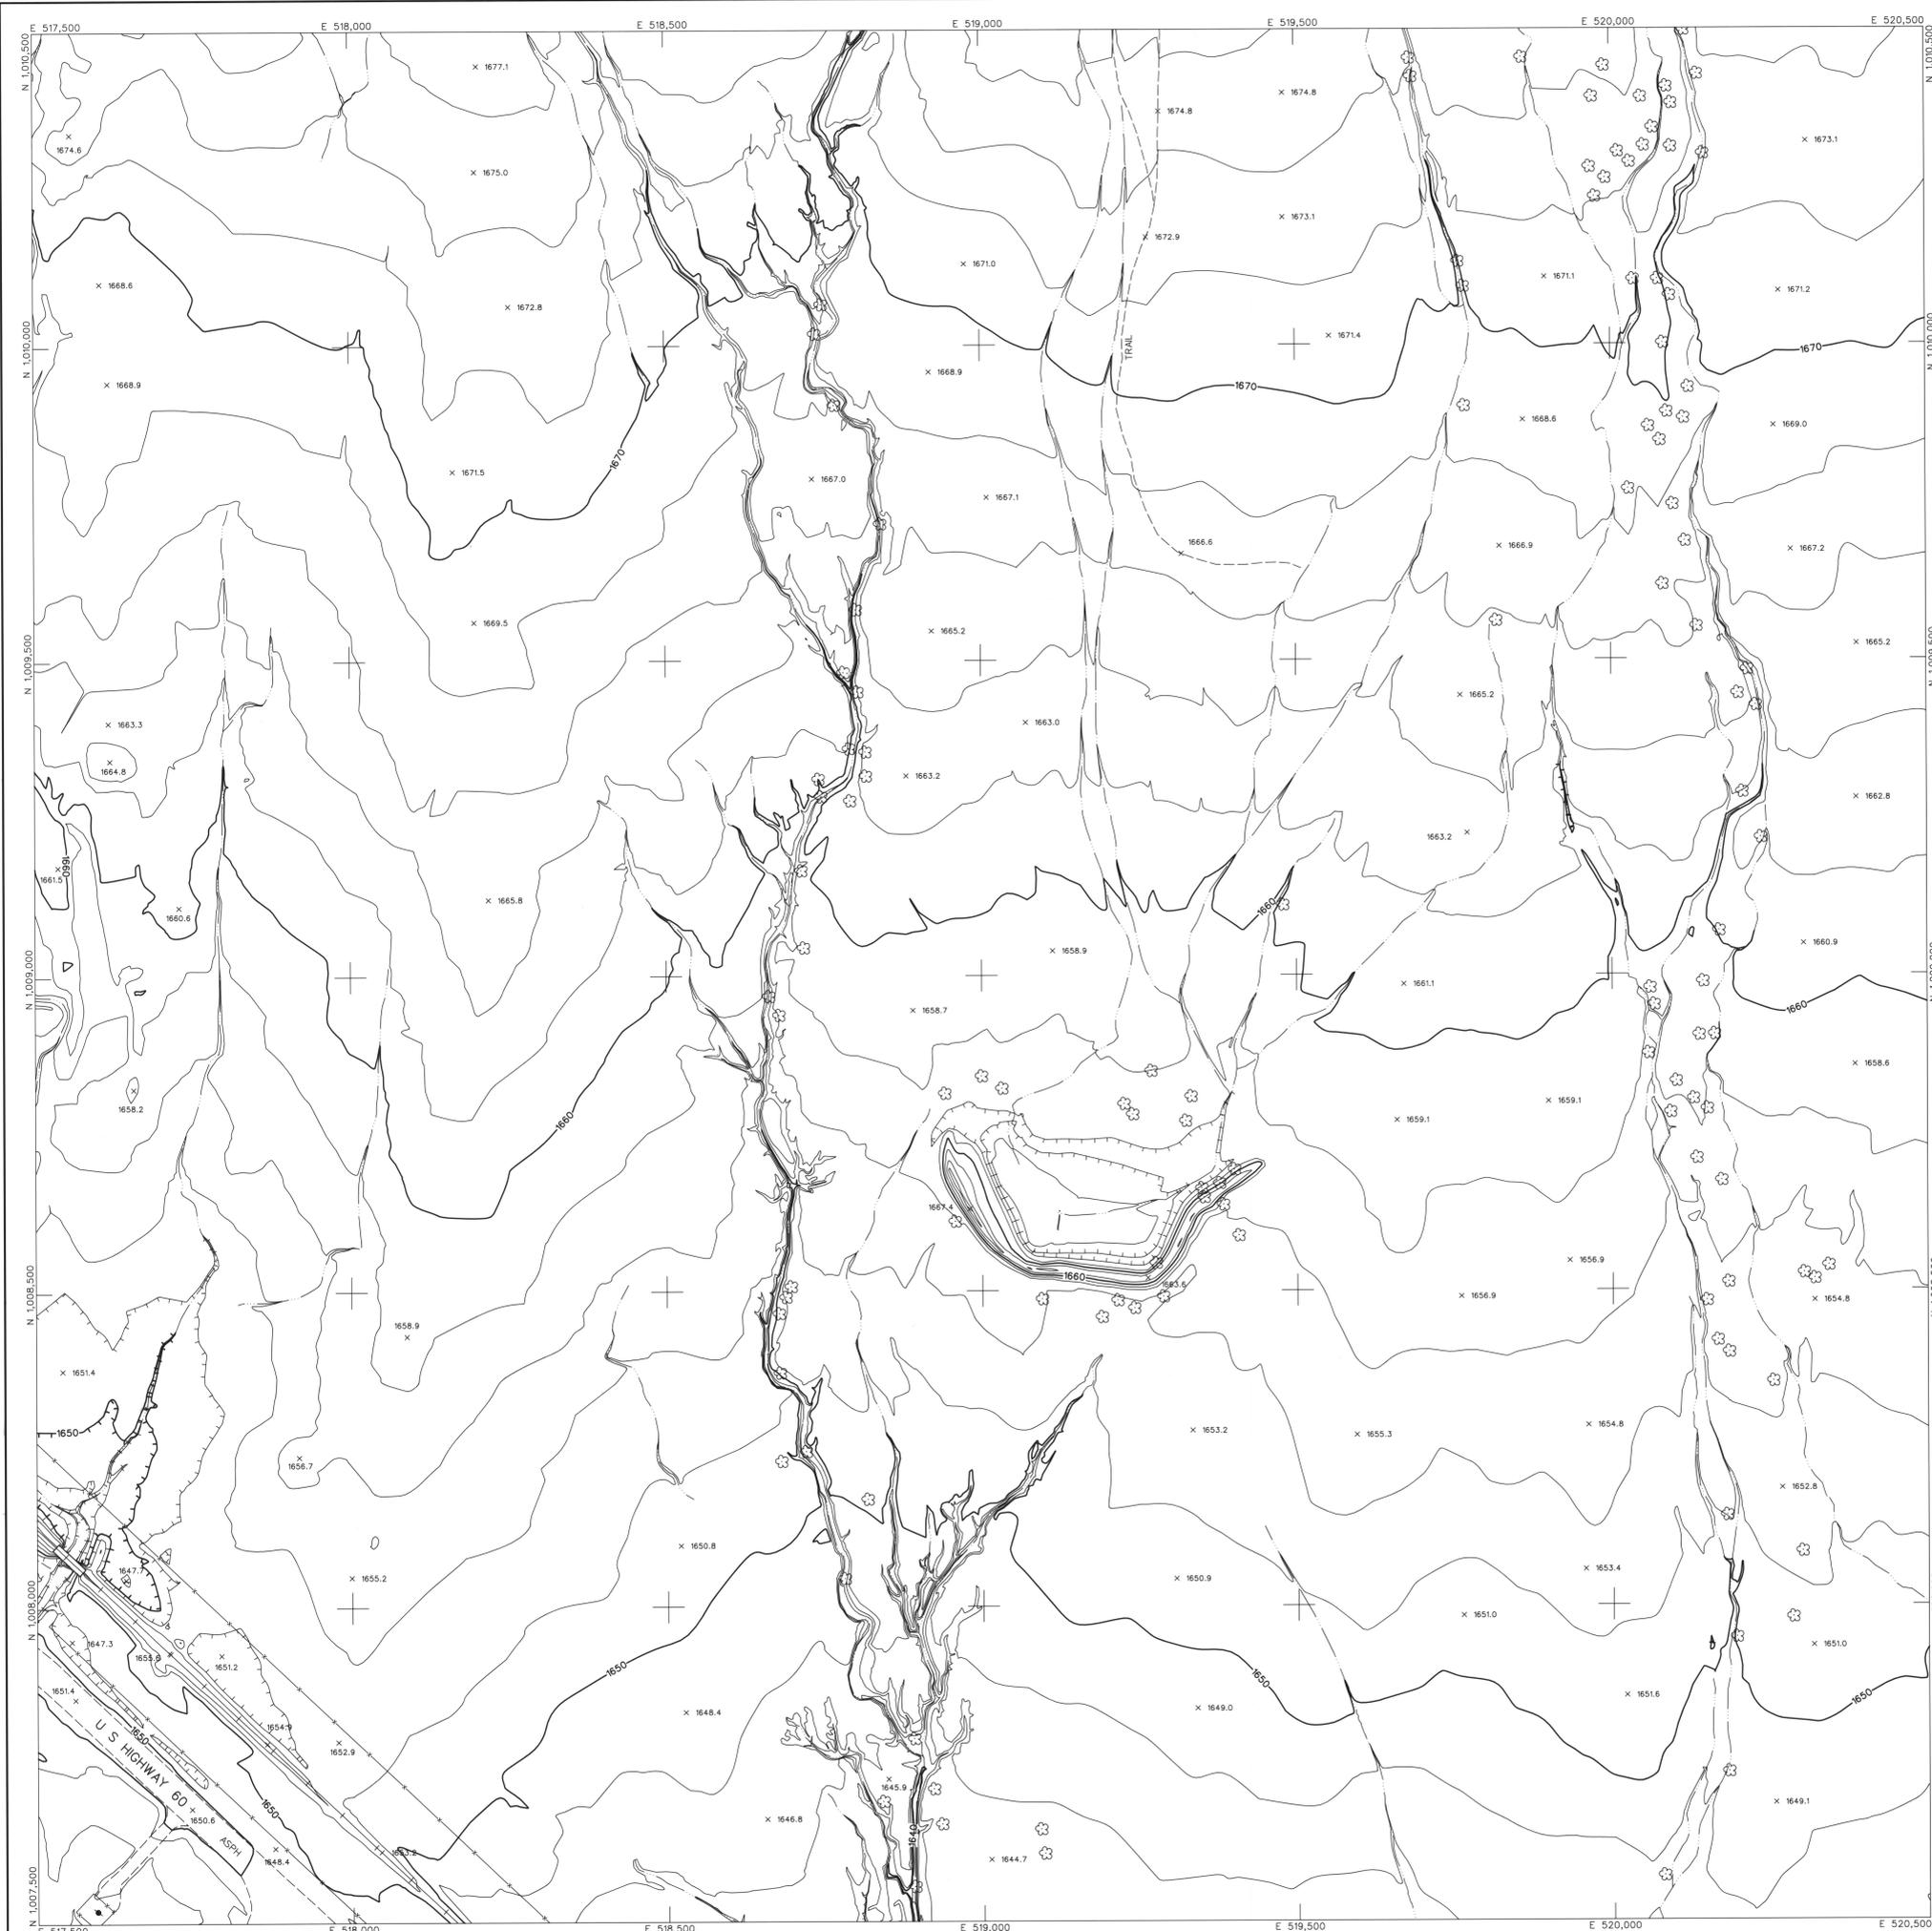




LEGEND

CONTROL POINT		8029 1393.9
INDEX CONTOUR		2066
INTERMEDIATE CONTOUR		
INDEX CONTOUR DEPRESSION		2066
INTERMEDIATE CONTOUR DEPRESSION		
SPOT ELEVATION		x 2067.1
WATER EDGE LINE		W/L 45.6
DRAIN / FLOW LINE		
HEADWALL		
CANAL TOP		
CONCRETE DITCH		
MANHOLE COVER		LIGHT POLE UNDEFINED
POLE		POWER POLE UNDEFINED
VISIBLE PIPELINE		PIPE
TRANSMISSION TOWER		
GUARDRAIL		
UNDEFINED RETAINING WALL		
RETAINING WALL W/ WALL		
UNDEFINED WALL		
UNDEFINED FENCE		
TREELINE		BRUSHLINE
TREE		
ROADS & DRIVEWAYS		
ASPHALT		ASPH
CONCRETE		CONC
DIRT		DIRT
TRAIL		TRAIL
CONCRETE CURB		
ASPHALT PARKING		
CONCRETE SIDEWALK/WALKWAY		
CONCRETE LIMIT LINE		
BRIDGE		
BUILDING		
STORAGE TANK		
STEEL STRUCTURE		
BILLBOARD		
COMMERCIAL SIGN		

NOTES:

VERTICAL DATUM: NAVD 88
 HORIZONTAL DATUM: NAD 83 (1992.0 EPOCH)
 COORDINATE SYSTEM: ARIZONA COORDINATE SYSTEM, 1983, CENTRAL ZONE
 UNIT OF MEASUREMENT: INTERNATIONAL FEET

DATES OF PHOTOGRAPHY:
 APRIL 1, 18 & 19, 2002
 SCALE OF PHOTOGRAPHY: 1"=600'

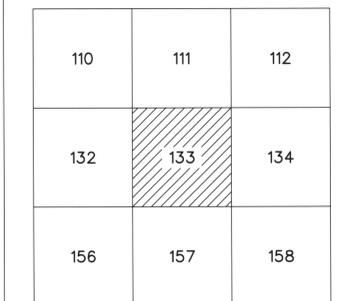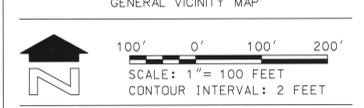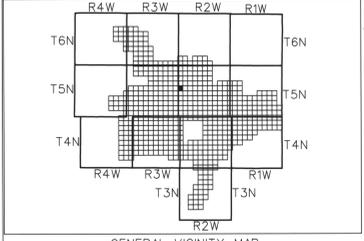

SHEET INDEX MAP

NOTE: 200 SERIES PREFIX, REFERENCES 1"=200' SCALE MAP SHEETS

NO.	REVISION	BY	DATE
1	See Revision Note	JAS	08/06/03

**FLOOD CONTROL DISTRICT
OF MARICOPA COUNTY**

WITTMANN ADMP
2' CONTOURS


STEWART GEO TECHNOLOGIES			
<small>100' APPROXIMATE SHEETS Phone: 602/954-9721 TEL: (602) 954-4377 FAX: (602) 954-4011 501 Project No. 02-802</small>			
DESIGN	BY	DATE	
DESIGN CHK.			
PLANS			
PLANS CHK.			

The following map represents a survey made by me or under my direction in the County of Maricopa, State of Arizona. I, Jaime A. Satalich, a State of Arizona Registered Land Surveyor (No. 35326, expires 9/30/2003), with my signature and seal affixed below, hereby certify to the Flood Control District of Maricopa County, Arizona, that the information shown hereon complies with the American Society of Photogrammetry and Remote Sensing standards for two-foot contour interval mapping.

"Certification" when used in the context of this document only constitutes an expression of professional opinion regarding those facts or findings which are the subject of the certification, and does not constitute a warranty or guarantee, either expressed or implied.

REVISION NOTE: Twelve maps (269, 270, 271, 301, 302, 303, 333, 334, 335, 362, 363, and 364) were delivered to the Flood Control District of Maricopa County (FCDMC) on March 27, 2003. Prior to this delivery on March 27, 2003, the aforementioned twelve maps were thoroughly reviewed and subsequently accepted as a final deliverable by FCDMC. On June 26, 2003, FCDMC desired that changes be made to the aforementioned twelve maps with regards to the cover sheet, standard sheet layout, marginal information, and some cartographic elements. This revision reflects those changes requested by FCDMC on June 26, 2003 to the aforementioned twelve maps. All topographic and planimetric information on the aforementioned twelve maps remains unchanged between the delivery on March 27, 2003 and this revision.



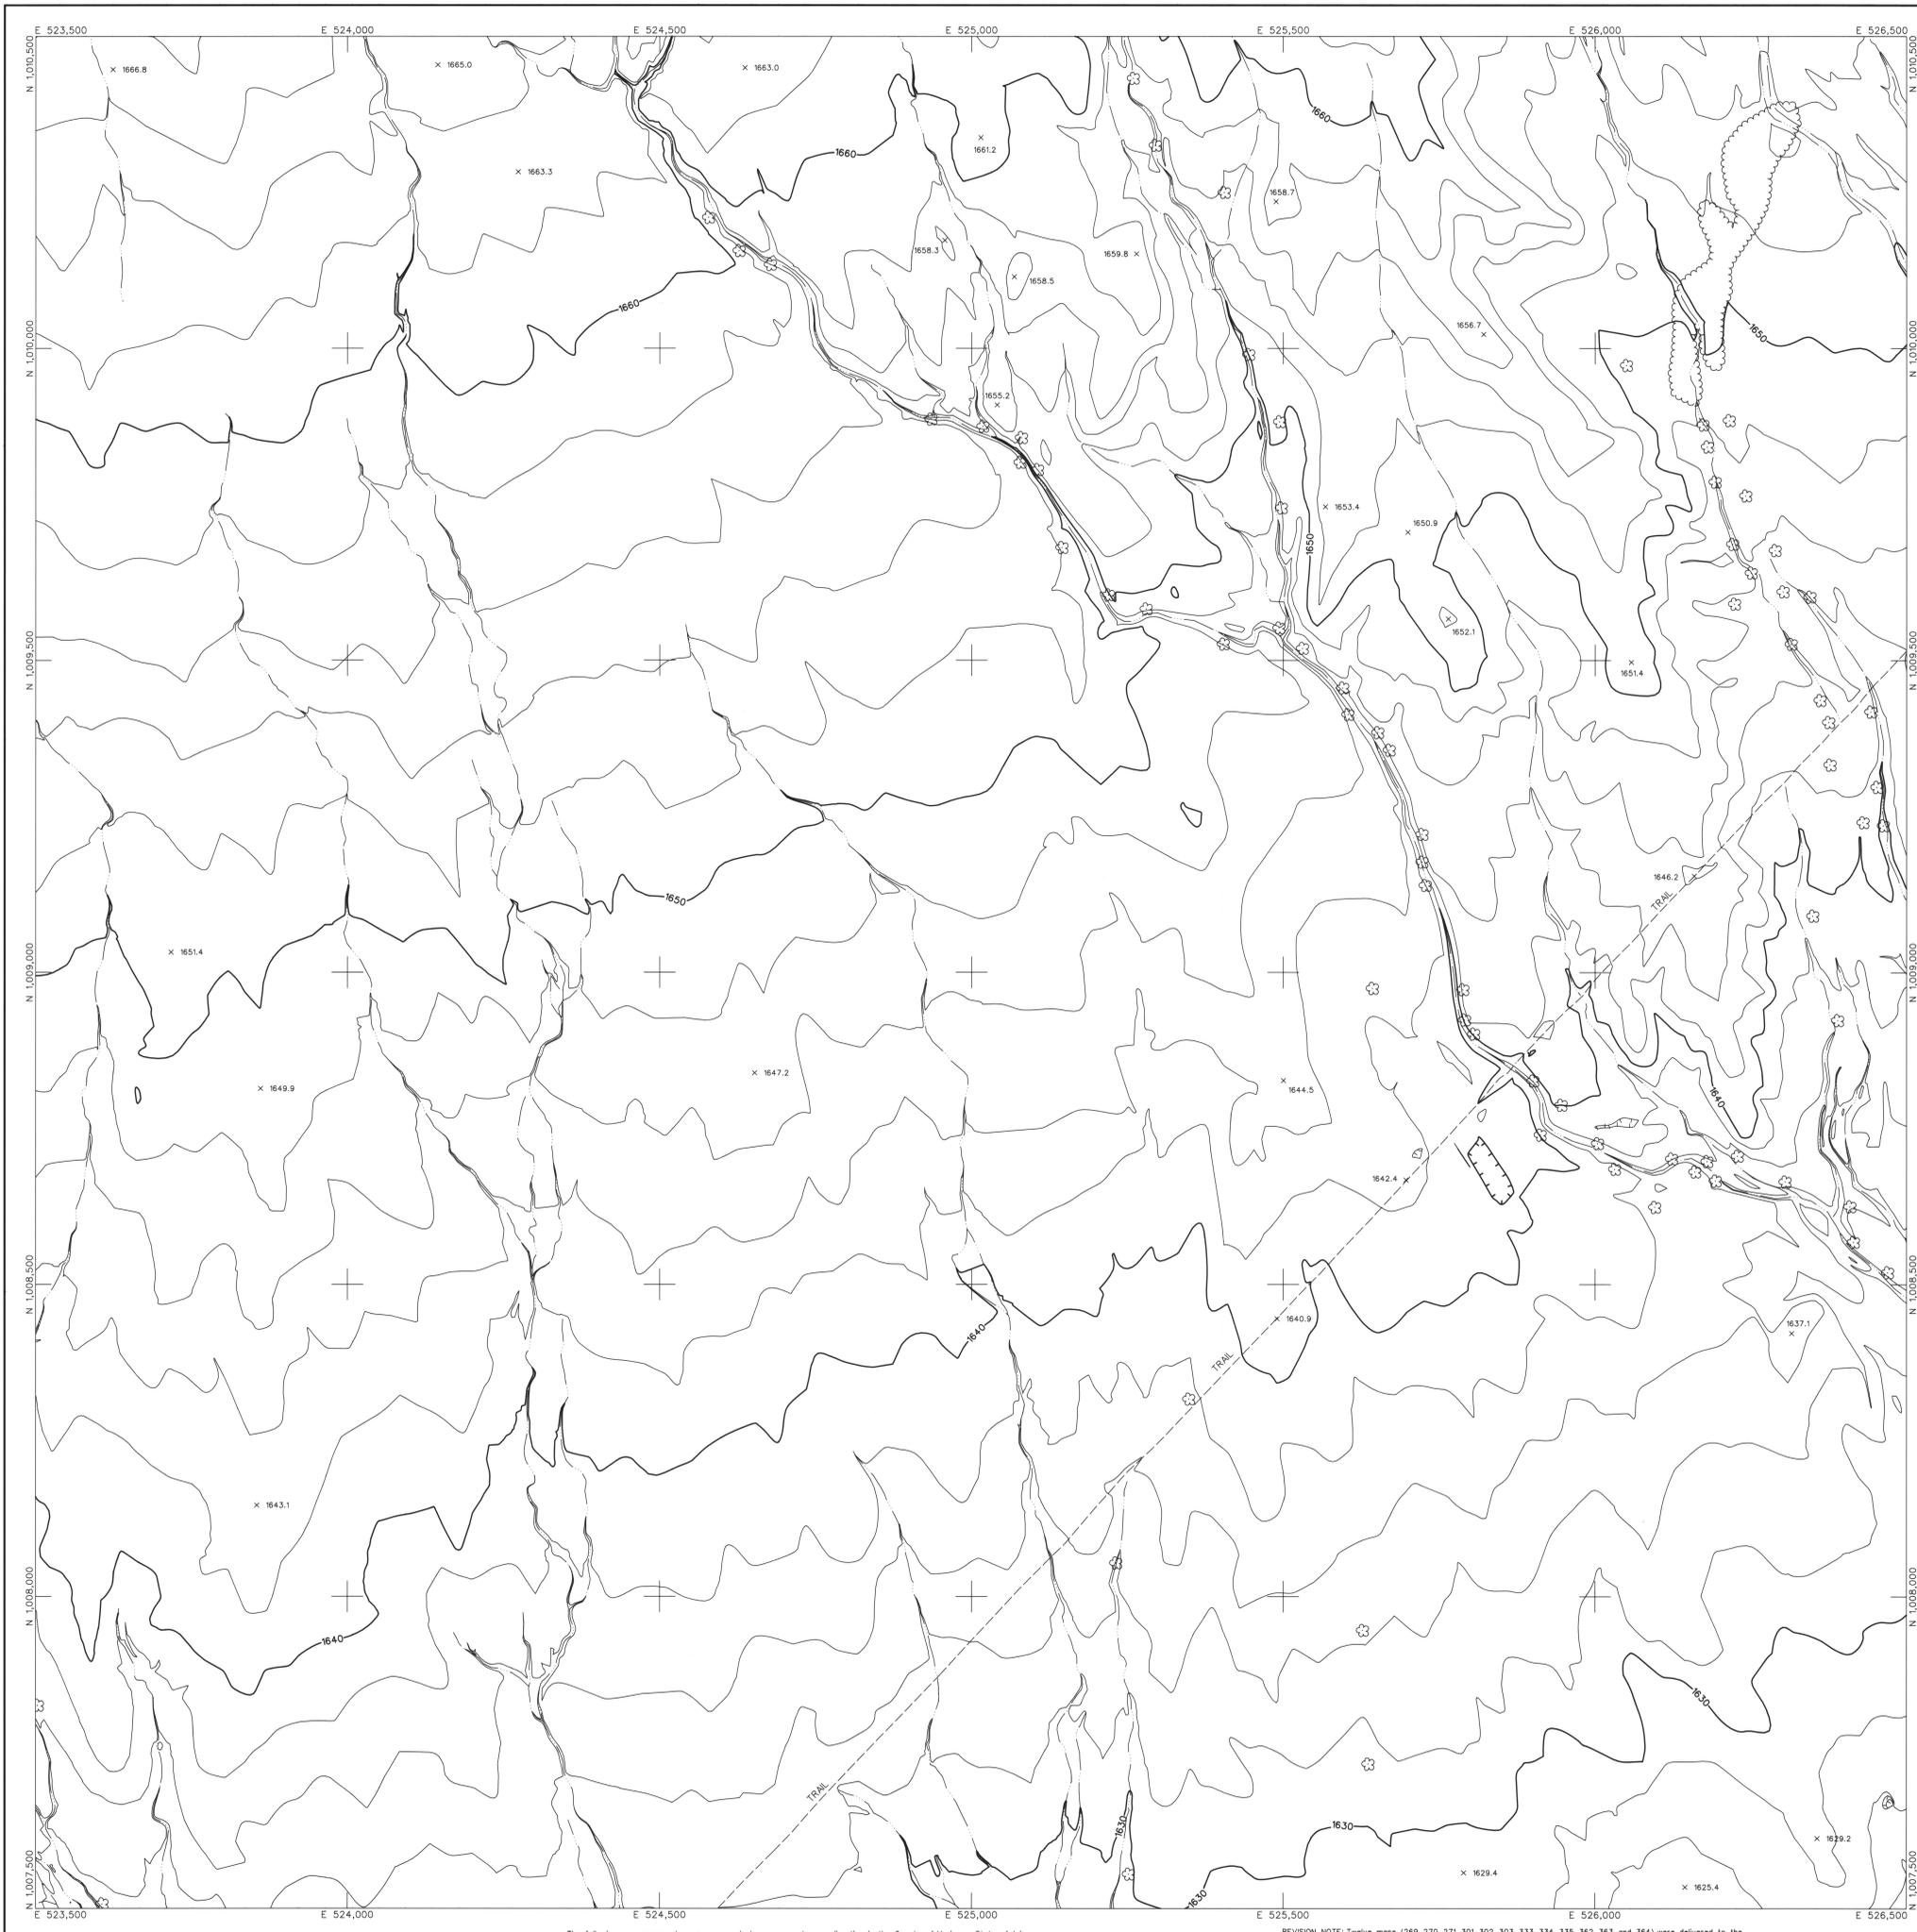



LEGEND

CONTROL POINT		8029 1393.9
INDEX CONTOUR		2066
INTERMEDIATE CONTOUR		
INDEX CONTOUR DEPRESSION		2066
INTERMEDIATE CONTOUR DEPRESSION		
SPOT ELEVATION		x 2067.1
WATER EDGE LINE		W/L 45.6
DRAIN / FLOW LINE		
HEADWALL		
CANAL TOP		
CONCRETE DITCH		
MANHOLE COVER		LIGHT POLE UNDEFINED *
POLE		POWER POLE UNDEFINED ◆
VISIBLE PIPELINE		PIPE
TRANSMISSION TOWER		
GUARDRAIL		
UNDEFINED RETAINING WALL		
RETAINING WALL W/ WALL		
UNDEFINED WALL		
UNDEFINED FENCE		
TREELINE		BRUSHLINE
TREE		
ROADS & DRIVEWAYS		
ASPHALT		ASPH
CONCRETE		CONC
DIRT		DIRT
TRAIL		TRAIL
CONCRETE CURB		
ASPHALT PARKING		
CONCRETE SIDEWALK/WALKWAY		
CONCRETE LIMIT LINE		
BRIDGE		
BUILDING		
STORAGE TANK		
STEEL STRUCTURE		
BILLBOARD		
COMMERCIAL SIGN		

NOTES:

VERTICAL DATUM: NAVD 88
 HORIZONTAL DATUM: NAD 83 (1992.0 EPOCH)
 COORDINATE SYSTEM: ARIZONA COORDINATE SYSTEM, 1983, CENTRAL ZONE
 UNIT OF MEASUREMENT: INTERNATIONAL FEET

DATES OF PHOTOGRAPHY:
 APRIL 1, 18 & 19, 2002
 SCALE OF PHOTOGRAPHY: 1"=600'

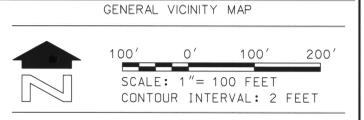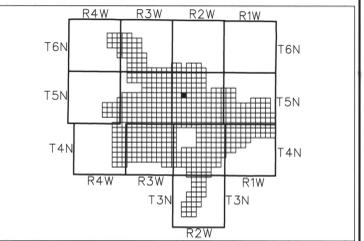

SHEET INDEX MAP

112	113	114
134	135	136
158	159	160

NOTE: 200 SERIES PREFIX REFERENCES 1"=200' SCALE MAP SHEETS

2	See Revision Note	JAS	08/08/03
NO.	REVISION	BY	DATE

**FLOOD CONTROL DISTRICT
 OF MARICOPA COUNTY**


WITTMANN ADMP
 2' CONTOURS

	STEWART GEO TECHNOLOGIES	
	<small>1200 West Camelback Road Phoenix, Arizona 85015-3771 TEL: (480) 944-5000 FAX: (480) 944-4001 SPT Project No. 02-020</small>	
	DESIGN	BY
	DESIGN CHK.	DATE
	PLANS	BY
PLANS CHK.	DATE	

The following map represents a survey made by me or under my direction in the County of Maricopa, State of Arizona. I, Joime A. Satalich, a State of Arizona Registered Land Surveyor (No. 35326, expires 9/30/2003), with my signature and seal affixed below, hereby certify to the Flood Control District of Maricopa County, Arizona, that the information shown hereon complies with the American Society of Photogrammetry and Remote Sensing standards for two-foot contour interval mapping.

"Certification" when used in the context of this document only constitutes an expression of professional opinion regarding those facts or findings which are the subject of the certification, and does not constitute a warranty or guarantee, either expressed or implied.

REVISION NOTE: Twelve maps (269, 270, 271, 301, 302, 303, 333, 334, 335, 362, 363, and 364) were delivered to the Flood Control District of Maricopa County (FCDMC) on March 27, 2003. Prior to this delivery on March 27, 2003, the aforementioned twelve maps were thoroughly reviewed and subsequently accepted as a final deliverable by FCDMC. On June 26, 2003, FCDMC desired that changes be made to the aforementioned twelve maps with regards to the cover sheet, standard sheet layout, marginal information, and some cartographic elements. This revision reflects those changes requested by FCDMC on June 26, 2003 to the aforementioned twelve maps. All topographic and planimetric information on the aforementioned twelve maps remains unchanged between the delivery on March 27, 2003 and this revision.

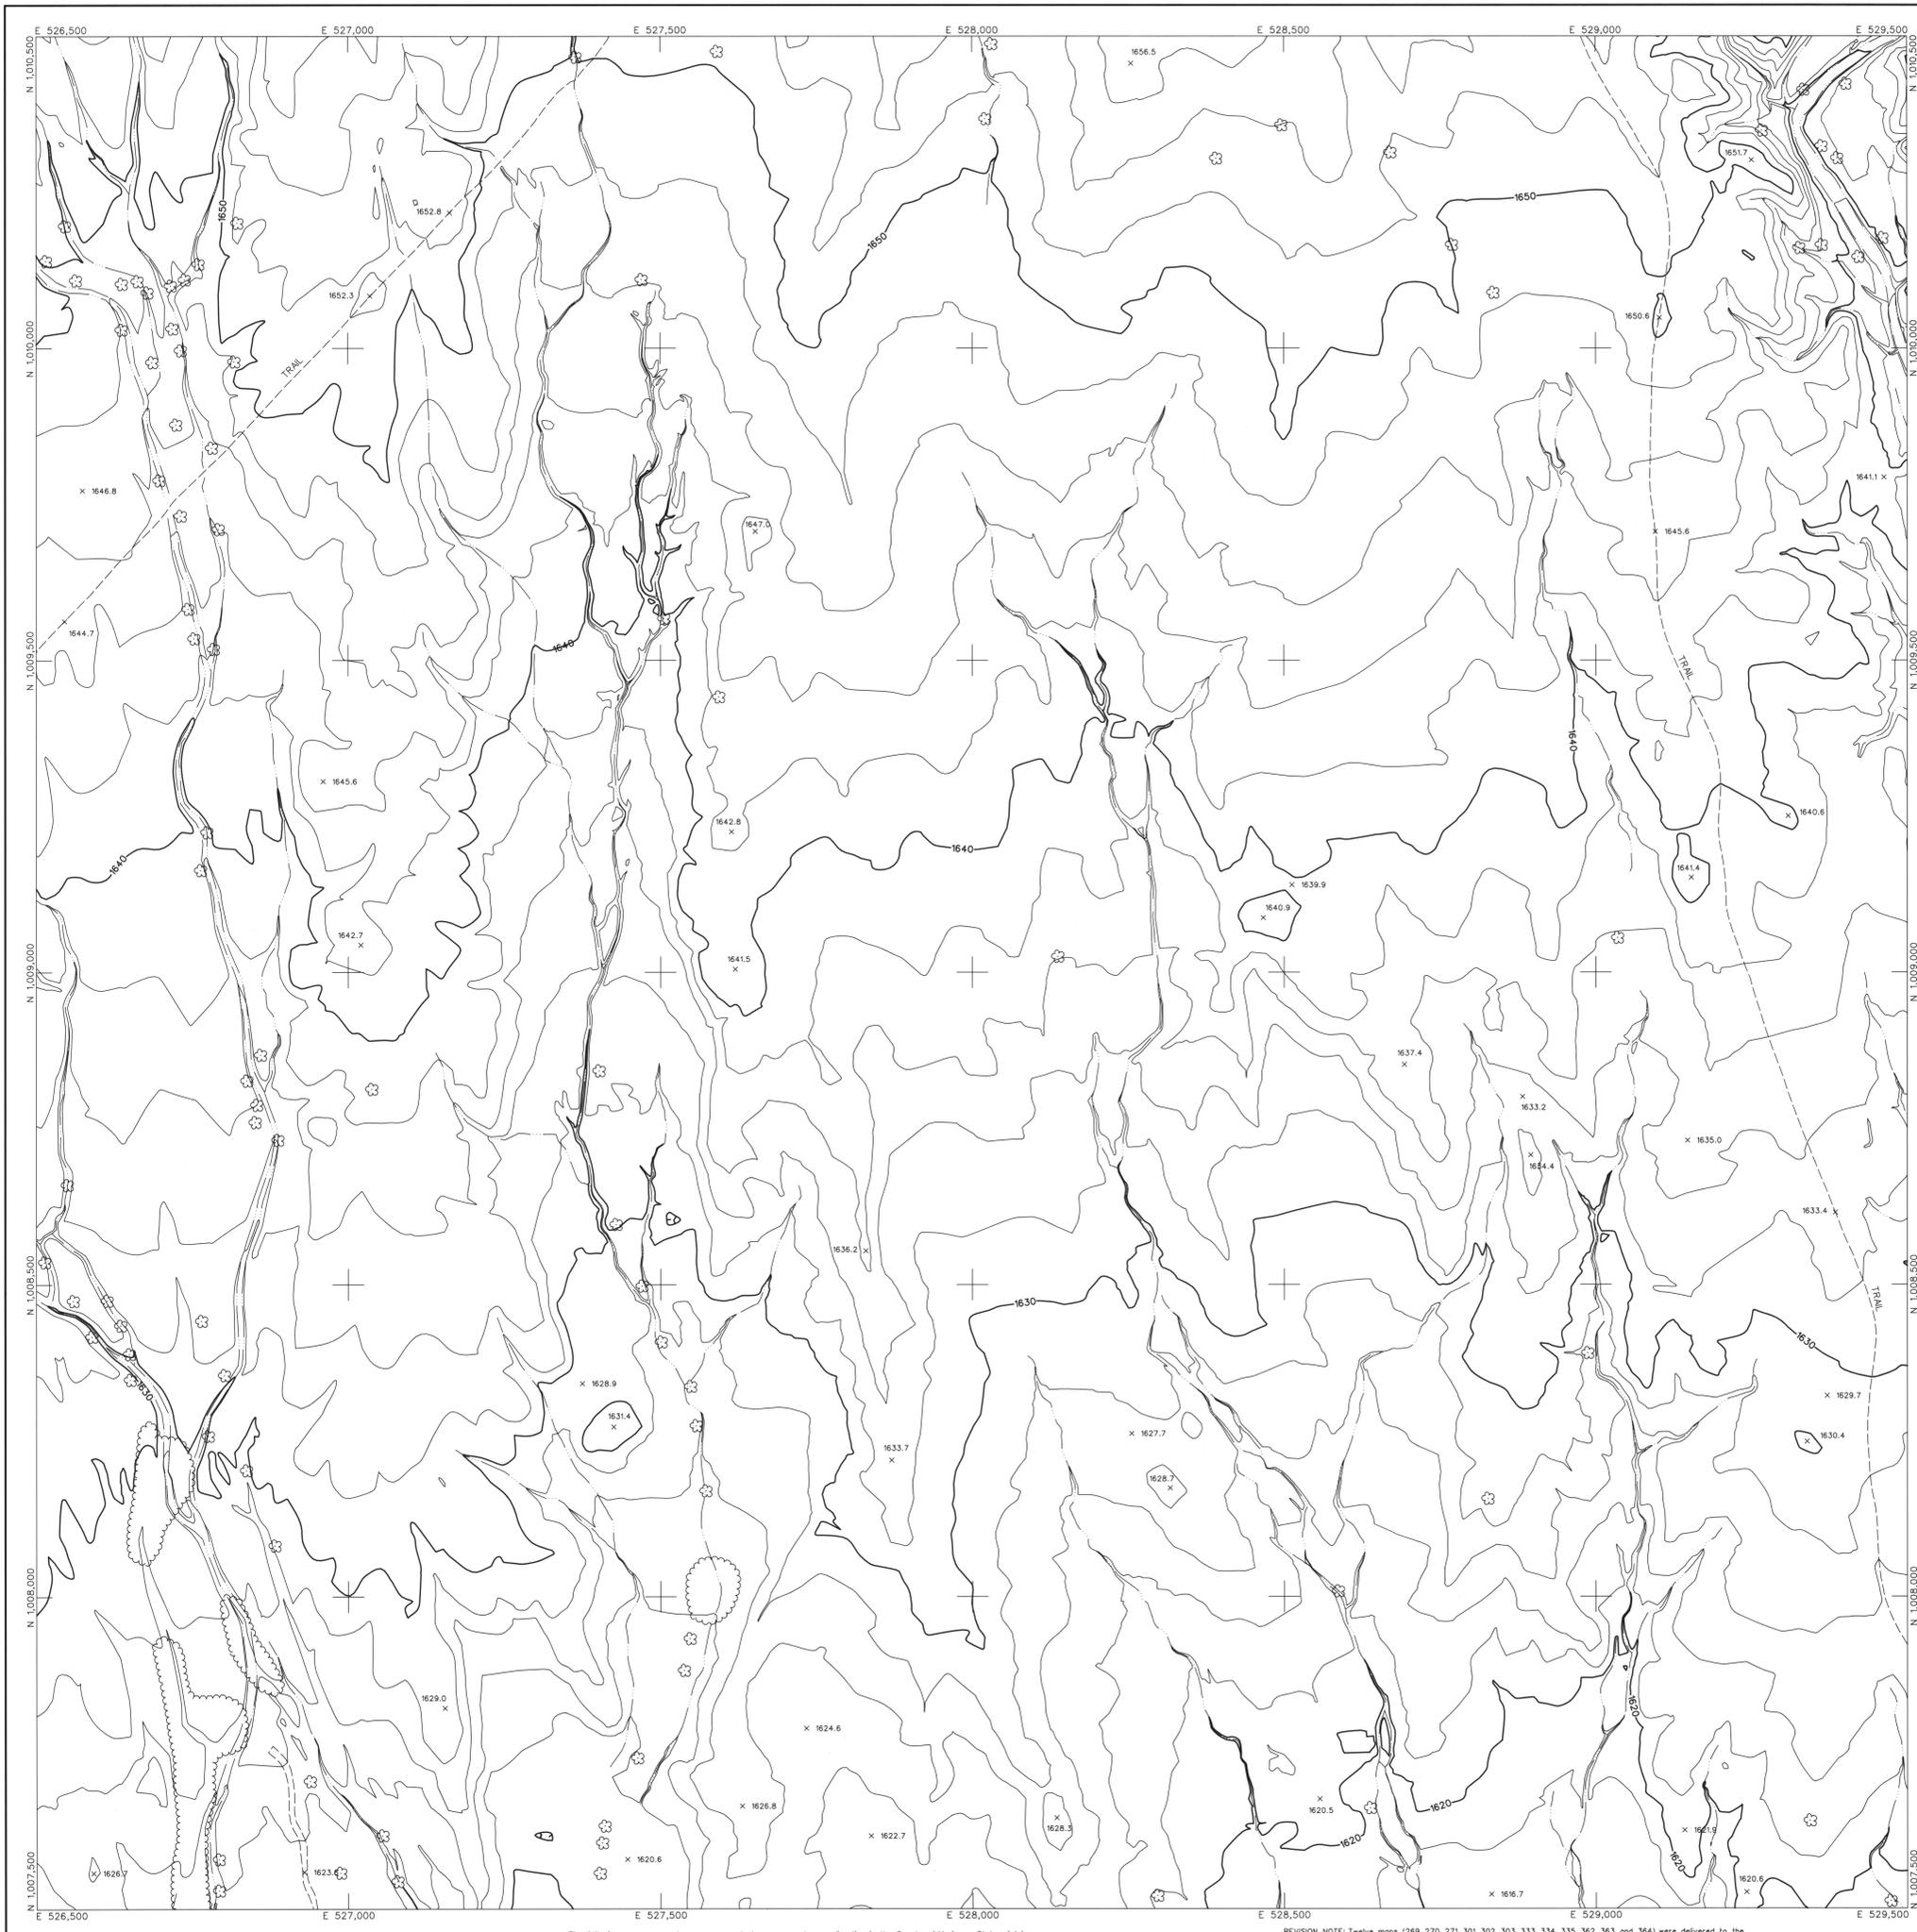



LEGEND

CONTROL POINT		8029
		1393.9
INDEX CONTOUR		2066
INTERMEDIATE CONTOUR		
INDEX CONTOUR DEPRESSION		2066
INTERMEDIATE CONTOUR DEPRESSION		
SPOT ELEVATION		x 2067.1
WATER EDGE LINE		W/L 45.6
DRAIN / FLOW LINE		
HEADWALL		
CANAL TOP		
CONCRETE DITCH		
MANHOLE COVER		LIGHT POLE UNDEFINED
POLE		POWER POLE UNDEFINED
VISIBLE PIPELINE		PIPE
TRANSMISSION TOWER		
GUARDRAIL		
UNDEFINED RETAINING WALL		
RETAINING WALL W/ WALL		
UNDEFINED WALL		
UNDEFINED FENCE		
TREELINE		BRUSHLINE
TREE		
ROADS & DRIVEWAYS		
ASPHALT		ASPH
CONCRETE		CONC
DIRT		DIRT
TRAIL		TRAIL
CONCRETE CURB		
ASPHALT PARKING		
CONCRETE SIDEWALK/WALKWAY		
CONCRETE LIMIT LINE		
BRIDGE		
BUILDING		
STORAGE TANK		
STEEL STRUCTURE		
BILLBOARD		
COMMERCIAL SIGN		

NOTES:

VERTICAL DATUM: NAVD 88
 HORIZONTAL DATUM: NAD 83 (1992.0 EPOCH)
 COORDINATE SYSTEM: ARIZONA COORDINATE SYSTEM, 1983, CENTRAL ZONE
 UNIT OF MEASUREMENT: INTERNATIONAL FEET

DATES OF PHOTOGRAPHY:
 APRIL 1, 18 & 19, 2002
 SCALE OF PHOTOGRAPHY: 1"=600'

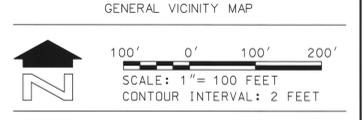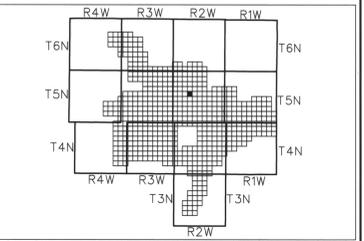

SHEET INDEX MAP

NOTE: 200 SERIES PREFIX, REFERENCES 1"-200 SCALE MAP SHEETS

113	114	115
135	136	137
159	160	161

2	See Revision Note	JAS	08/08/03
NO.	REVISION	BY	DATE

**FLOOD CONTROL DISTRICT
 OF MARICOPA COUNTY**


WITTMANN ADMP
 2' CONTOURS

STEWART GEO TECHNOLOGIES			
<small>17301 Arroyo Avenue Mesa, Arizona 85204 TEL: (480) 794-4000 FAX: (480) 794-4001 907 Phoenix Ave. Ste. 100</small>			
DESIGN	BY	DATE	
DESIGN CHK.			
PLANS			
PLANS CHK.			

The following map represents a survey made by me or under my direction in the County of Maricopa, State of Arizona. I, Jaime A. Satalich, a State of Arizona Registered Land Surveyor (No. 35326, expires 9/30/2003), with my signature and seal affixed below, hereby certify to the Flood Control District of Maricopa County, Arizona, that the information shown hereon complies with the American Society of Photogrammetry and Remote Sensing standards for two-foot contour interval mapping.

"Certification" when used in the context of this document only constitutes an expression of professional opinion regarding those facts or findings which are the subject of the certification, and does not constitute a warranty or guarantee, either expressed or implied.

REVISION NOTE: Twelve maps (269, 270, 271, 301, 302, 303, 333, 334, 335, 362, 363, and 364) were delivered to the Flood Control District of Maricopa County (FCDMC) on March 27, 2003. Prior to this delivery on March 27, 2003, the aforementioned twelve maps were thoroughly reviewed and subsequently accepted as a final deliverable by FCDMC. On June 26, 2003, FCDMC desired that changes be made to the aforementioned twelve maps with regards to the cover sheet, standard sheet layout, marginal information, and some cartographic elements. This revision reflects those changes requested by FCDMC on June 26, 2003 to the aforementioned twelve maps. All topographic and planimetric information on the aforementioned twelve maps remains unchanged between the delivery on March 27, 2003 and this revision.


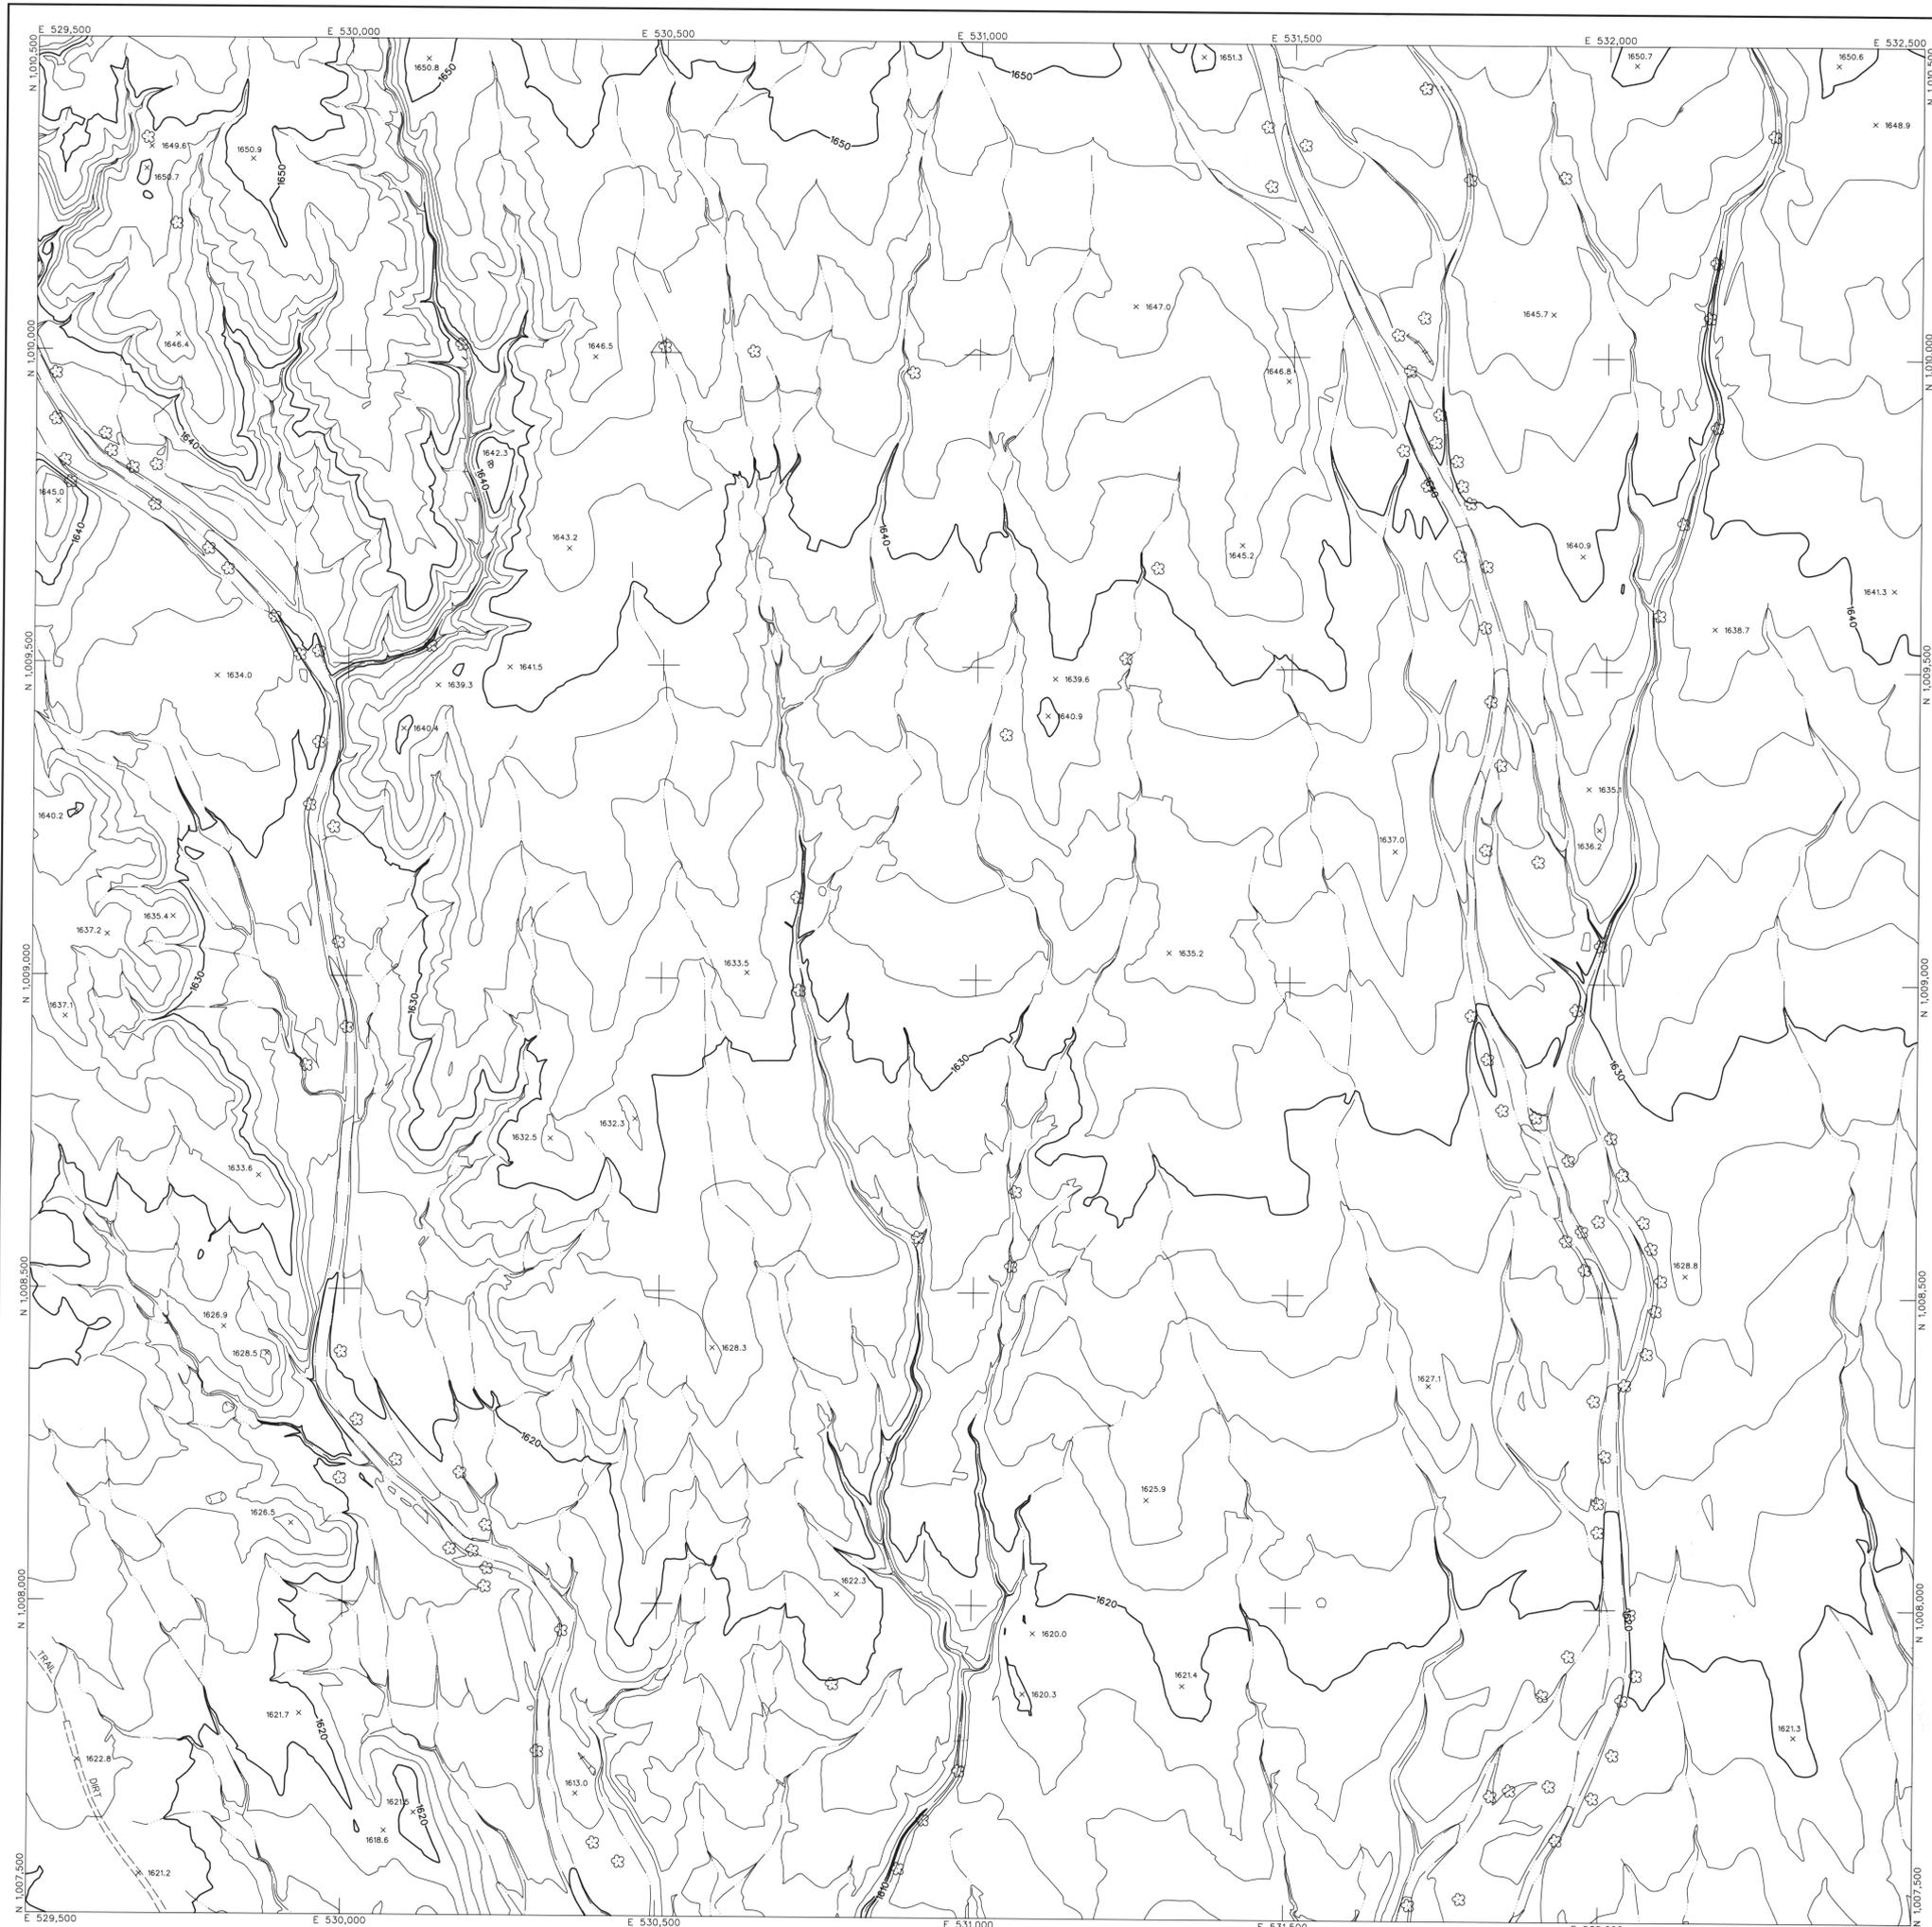


LEGEND

- CONTROL POINT 8029
1393.9
- INDEX CONTOUR 2066
- INTERMEDIATE CONTOUR
- INDEX CONTOUR DEPRESSION 2066
- INTERMEDIATE CONTOUR DEPRESSION
- SPOT ELEVATION x 2067.1
- WATER EDGE LINE W/L 45.6
- DRAIN / FLOW LINE
- HEADWALL
- CANAL TOP
- CONCRETE DITCH
- MANHOLE COVER LIGHT POLE UNDEFINED
- POLE POWER POLE UNDEFINED
- VISIBLE PIPELINE PIPE
- TRANSMISSION TOWER
- GUARDRAIL
- UNDEFINED RETAINING WALL
- RETAINING WALL W/ WALL
- UNDEFINED WALL
- UNDEFINED FENCE
- TREELINE BRUSHLINE
- TREE
- ROADS & DRIVEWAYS
- ASPHALT ASPH
- CONCRETE CONC
- DIRT DIRT
- TRAIL TRAIL
- CONCRETE CURB
- ASPHALT PARKING
- CONCRETE SIDEWALK/WALKWAY
- CONCRETE LIMIT LINE
- BRIDGE
- BUILDING
- STORAGE TANK
- STEEL STRUCTURE
- BILLBOARD
- COMMERCIAL SIGN

NOTES:
 VERTICAL DATUM: NAVD 88
 HORIZONTAL DATUM: NAD 83 (1992.0 EPOCH)
 COORDINATE SYSTEM: ARIZONA COORDINATE SYSTEM, 1983, CENTRAL ZONE
 UNIT OF MEASUREMENT: INTERNATIONAL FEET

DATES OF PHOTOGRAPHY:
 APRIL 1, 18 & 19, 2002
 SCALE OF PHOTOGRAPHY: 1"=400'

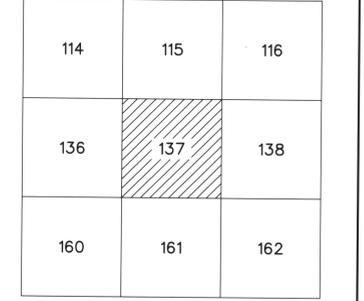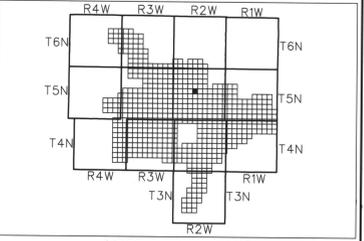

NOTE: 200 SERIES PREFIX REFERENCES 1"-200' SCALE MAP SHEETS

2	See Revision Note	JAS	08/06/03
NO.	REVISION	BY	DATE

FLOOD CONTROL DISTRICT OF MARICOPA COUNTY

**WITTMANN ADMP
2' CONTOURS**

STEWART GEO TECHNOLOGIES
 1701 Broadway Avenue
 Irvine, California 92614-3721
 TEL: (949) 261-1414 FAX: (949) 261-4101
 WWW: www.stewartgeo.com
 507 Project No. 02-002


DESIGN	BY	DATE
DESIGN CHK.		
PLANS		
PLANS CHK.		



The following map represents a survey made by me or under my direction in the County of Maricopa, State of Arizona. I, Jaime A. Satalich, a State of Arizona Registered Land Surveyor (No. 35326, expires 9/30/2003), with my signature and seal affixed below, hereby certify to the Flood Control District of Maricopa County, Arizona, that the information shown hereon complies with the American Society of Photogrammetry and Remote Sensing standards for two-foot contour interval mapping.

REVISION NOTE: Twelve maps (289, 270, 271, 301, 302, 303, 333, 334, 335, 362, 363, and 364) were delivered to the Flood Control District of Maricopa County (FCDMC) on March 27, 2003. Prior to this delivery on March 27, 2003, the aforementioned twelve maps were thoroughly reviewed and subsequently accepted as a final deliverable by FCDMC. On June 26, 2003, FCDMC desired that changes be made to the aforementioned twelve maps with regards to the cover sheet, standard sheet layout, marginal information, and some cartographic elements. This revision reflects those changes requested by FCDMC on June 26, 2003 to the aforementioned twelve maps. All topographic and planimetric information on the aforementioned twelve maps remains unchanged between the delivery on March 27, 2003 and this revision.

"Certification" when used in the context of this document only constitutes an expression of professional opinion regarding those facts or findings which are the subject of the certification, and does not constitute a warranty or guarantee, either expressed or implied.

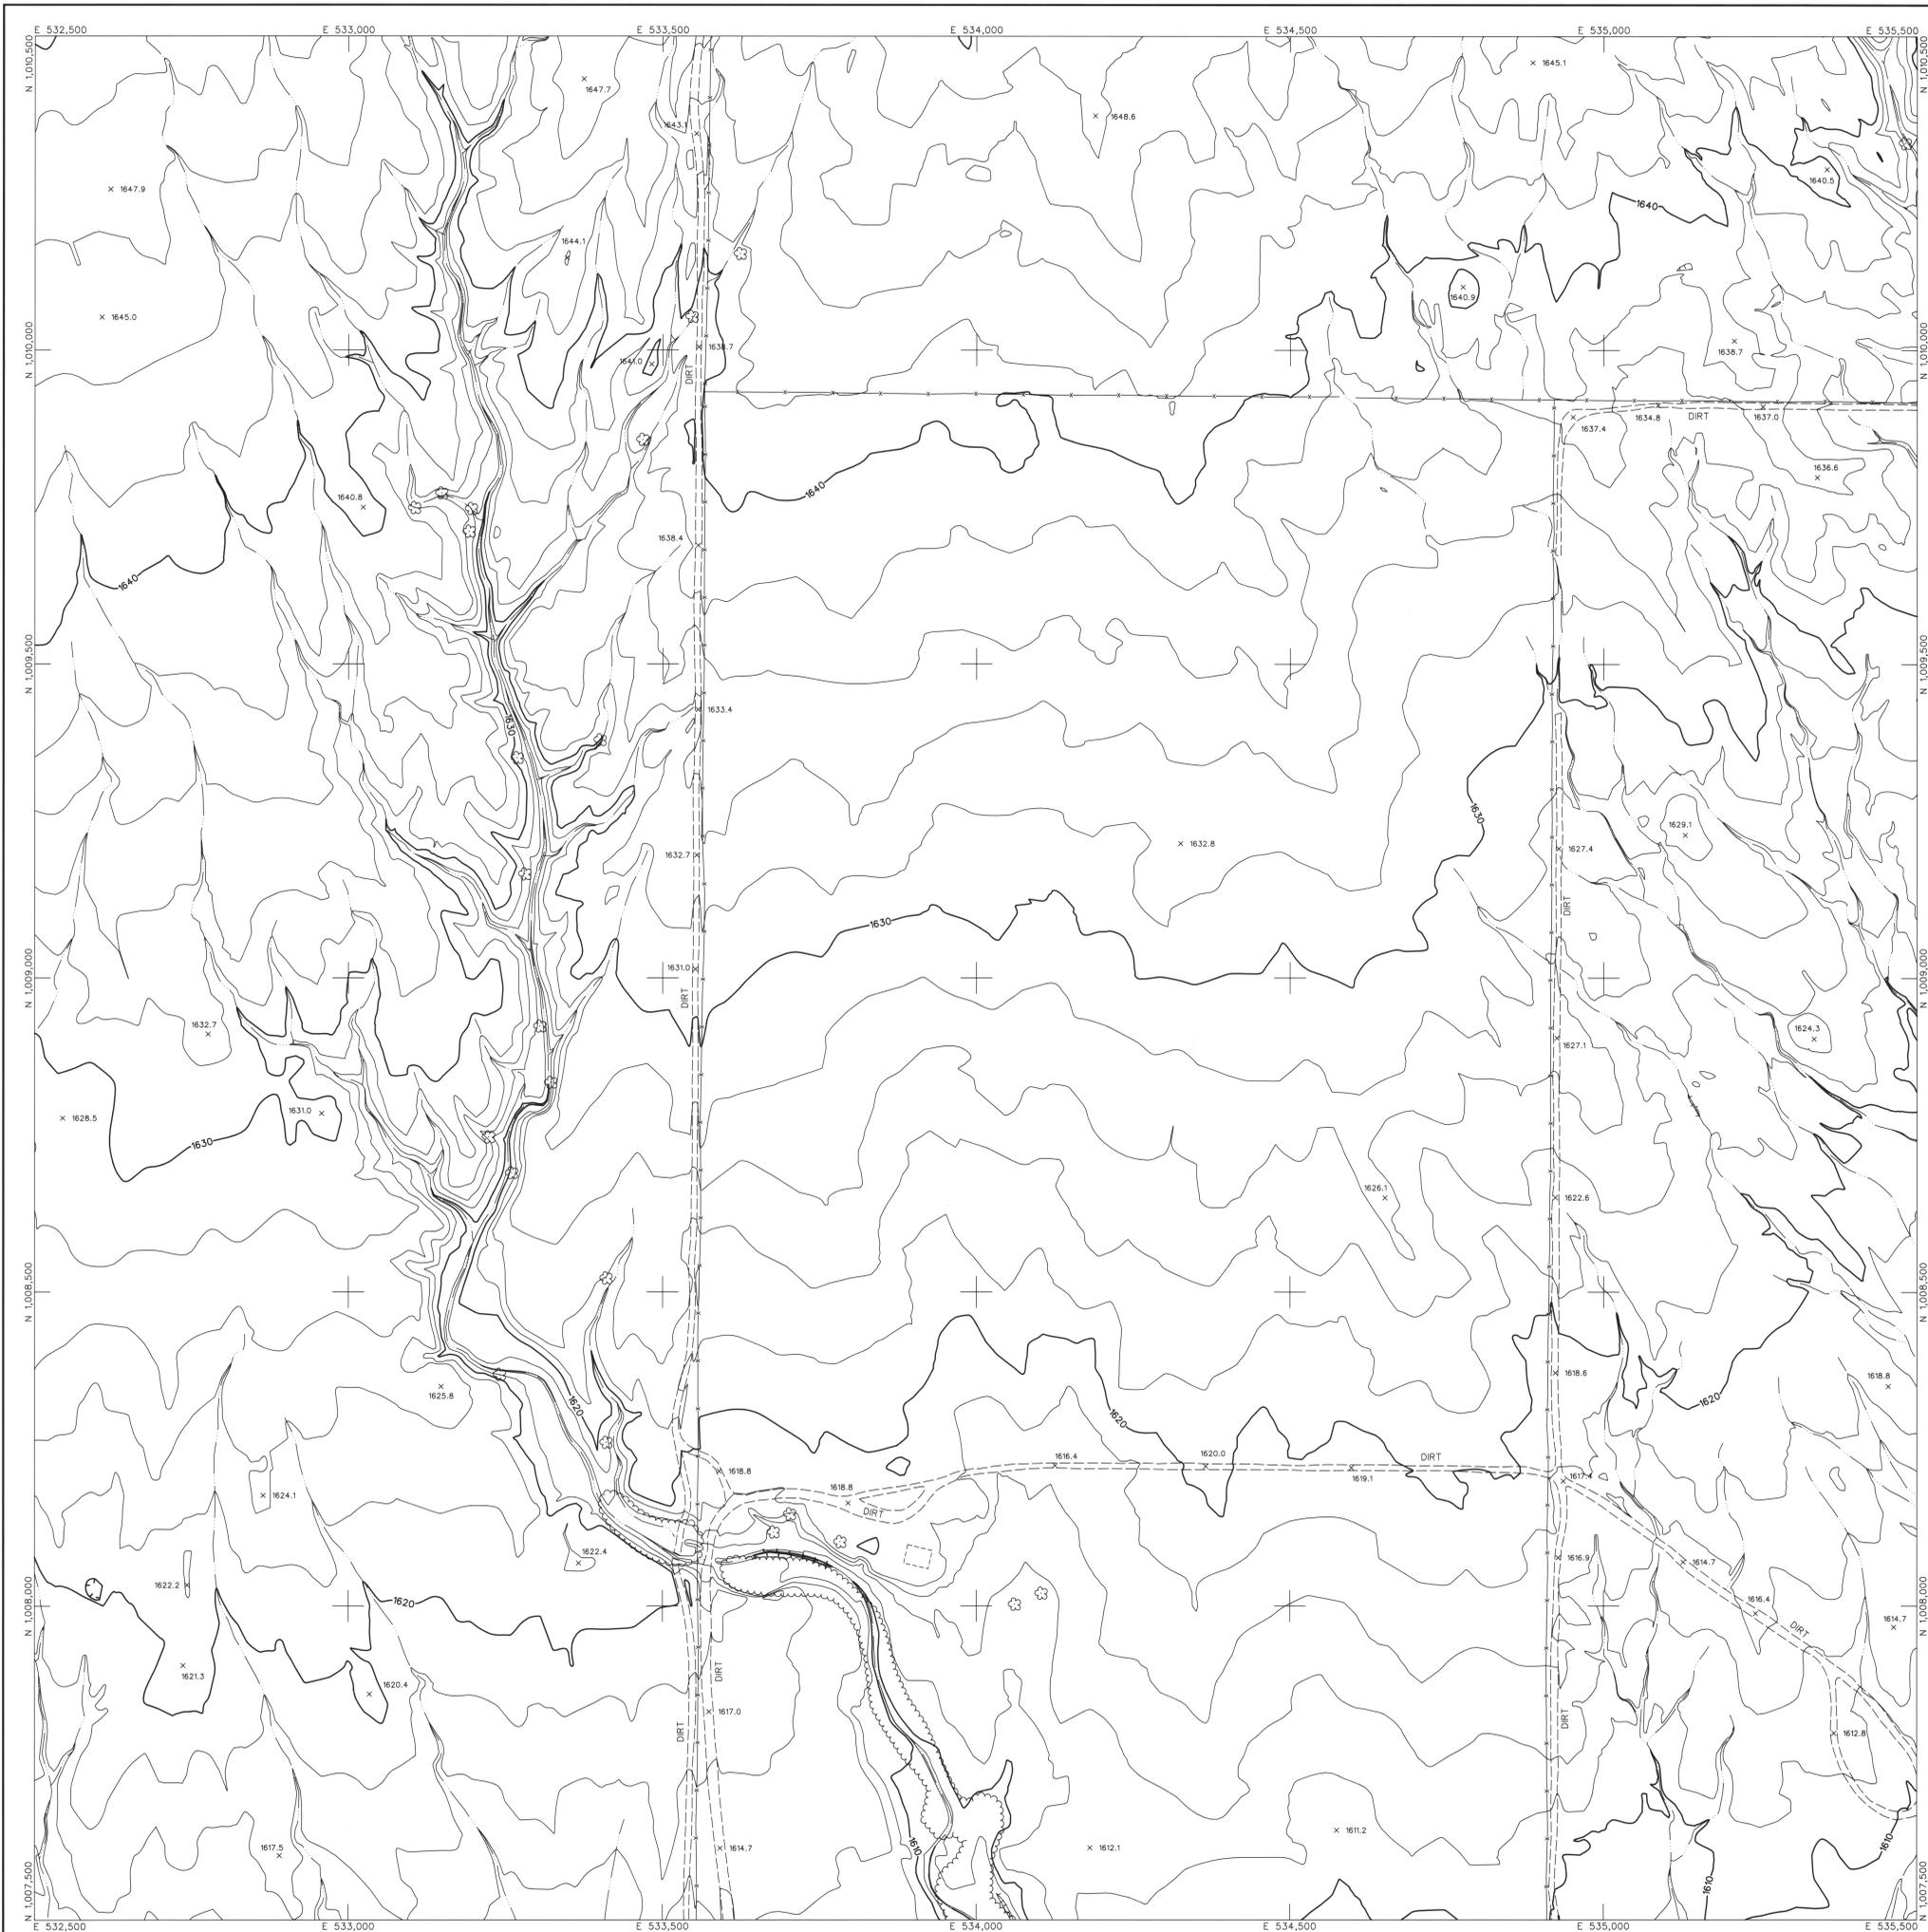



LEGEND

CONTROL POINT		8029
INDEX CONTOUR		1393.9
INTERMEDIATE CONTOUR		2066
INDEX CONTOUR DEPRESSION		2066
INTERMEDIATE CONTOUR DEPRESSION		2066
SPOT ELEVATION		x 2067.1
WATER EDGE LINE		W/L 45.6
DRAIN / FLOW LINE		
HEADWALL		
CANAL TOP		
CONCRETE DITCH		
MANHOLE COVER		LIGHT POLE UNDEFINED *
POLE		POWER POLE UNDEFINED ◆
VISIBLE PIPELINE		PIPE
TRANSMISSION TOWER		
GUARDRAIL		
UNDEFINED RETAINING WALL		
RETAINING WALL W/ WALL		
UNDEFINED WALL		
UNDEFINED FENCE		
TREELINE		BRUSHLINE
TREE		
ROADS & DRIVEWAYS		
ASPHALT		ASPH
CONCRETE		CONC
DIRT		DIRT
TRAIL		TRAIL
CONCRETE CURB		
ASPHALT PARKING		
CONCRETE SIDEWALK/WALKWAY		
CONCRETE LIMIT LINE		
BRIDGE		
BUILDING		
STORAGE TANK		
STEEL STRUCTURE		
BILLBOARD		
COMMERCIAL SIGN		

NOTES:

VERTICAL DATUM: NAVD 88
 HORIZONTAL DATUM: NAD 83 (1992.0 EPOCH)
 COORDINATE SYSTEM: ARIZONA COORDINATE SYSTEM, 1983, CENTRAL ZONE
 UNIT OF MEASUREMENT: INTERNATIONAL FEET

DATES OF PHOTOGRAPHY:
 APRIL 1, 18 & 19, 2002
 SCALE OF PHOTOGRAPHY: 1"=600'

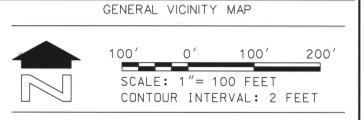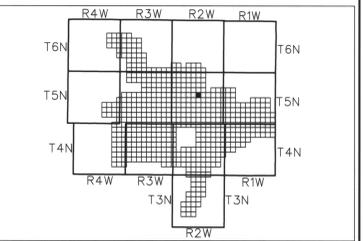

SHEET INDEX MAP

115	116	117
137	138	139
161	162	163

NOTE: 200 SERIES PREFIX REFERENCES 1"-200' SCALE MAP SHEETS

2	See Revision Note	JAS	08/06/03
NO.	REVISION	BY	DATE

**FLOOD CONTROL DISTRICT
OF MARICOPA COUNTY**


WITTMANN ADMP
2' CONTOURS

	STEWART GEO TECHNOLOGIES	
	DESIGN	BY
	DESIGN CHK.	DATE
	PLANS	
	PLANS CHK.	

The following map represents a survey made by me or under my direction in the County of Maricopa, State of Arizona. I, Jaime A. Satalich, a State of Arizona Registered Land Surveyor (No. 35326, expires 9/30/2003), with my signature and seal affixed below, hereby certify to the Flood Control District of Maricopa County, Arizona, that the information shown hereon complies with the American Society of Photogrammetry and Remote Sensing standards for two-foot contour interval mapping.

"Certification" when used in the context of this document only constitutes an expression of professional opinion regarding those facts or findings which are the subject of the certification, and does not constitute a warranty or guarantee, either expressed or implied.

REVISION NOTE: Twelve maps (269, 270, 271, 301, 302, 303, 334, 335, 362, 363, and 364) were delivered to the Flood Control District of Maricopa County (FCDMC) on March 27, 2003. Prior to this delivery on March 27, 2003, the aforementioned twelve maps were thoroughly reviewed and subsequently accepted as a final deliverable by FCDMC. On June 26, 2003, FCDMC desired that changes be made to the aforementioned twelve maps with regards to the cover sheet, standard sheet layout, marginal information, and some cartographic elements. This revision reflects those changes requested by FCDMC on June 26, 2003 to the aforementioned twelve maps. All topographic and planimetric information on the aforementioned twelve maps remains unchanged between the delivery on March 27, 2003 and this revision.



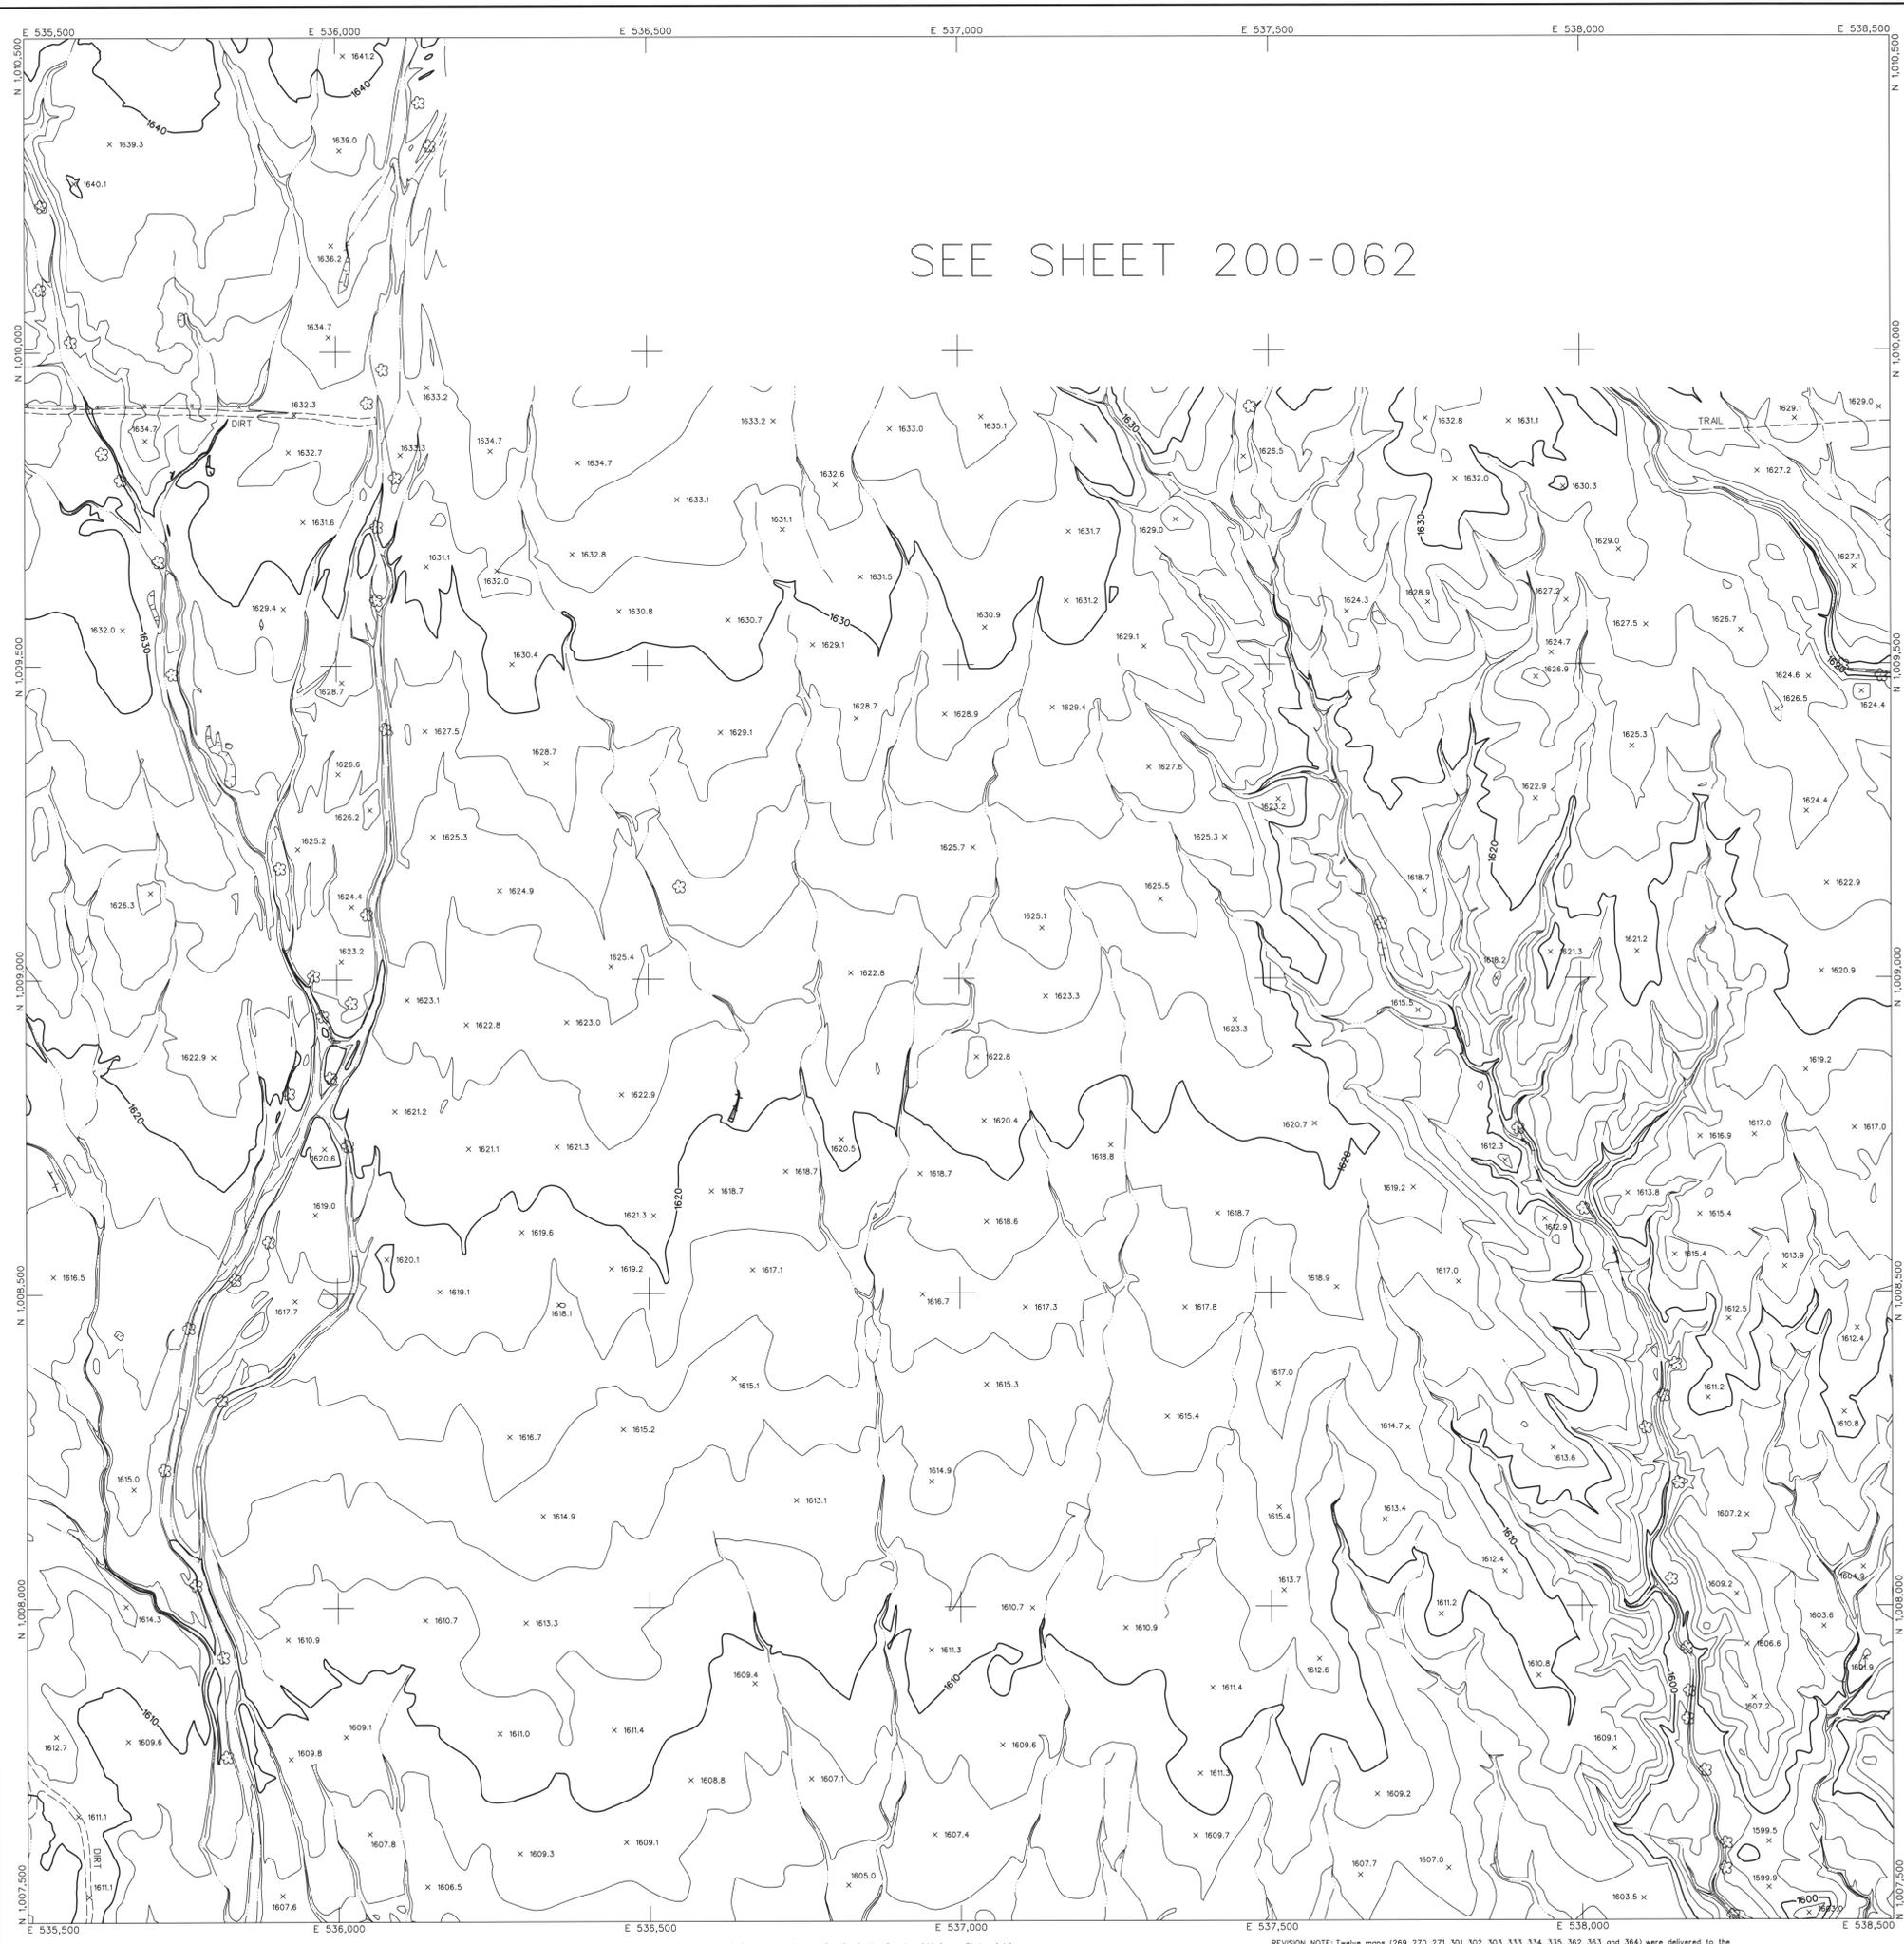


SEE SHEET 200-062

LEGEND

- CONTROL POINT 8029
1393.9
- INDEX CONTOUR 2066
- INTERMEDIATE CONTOUR 2066
- INDEX CONTOUR DEPRESSION 2066
- INTERMEDIATE CONTOUR DEPRESSION 2066
- SPOT ELEVATION 2067.1
- WATER EDGE LINE W/L 45.6
- DRAIN / FLOW LINE
- HEADWALL
- CANAL TOP
- CONCRETE DITCH
- MANHOLE COVER LIGHT POLE UNDEFINED
- POLE POWER POLE UNDEFINED
- VISIBLE PIPELINE PIPE
- TRANSMISSION TOWER
- GUARDRAIL
- UNDEFINED RETAINING WALL
- RETAINING WALL W/ WALL
- UNDEFINED WALL
- UNDEFINED FENCE
- TREELINE BRUSHLINE
- TREE
- ROADS & DRIVEWAYS
- ASPHALT ASPH
- CONCRETE CONC
- DIRT DIRT
- TRAIL TRAIL
- CONCRETE CURB
- ASPHALT PARKING
- CONCRETE SIDEWALK/WALKWAY
- CONCRETE LIMIT LINE
- BRIDGE
- BUILDING
- STORAGE TANK
- STEEL STRUCTURE
- BILLBOARD
- COMMERCIAL SIGN

NOTES:
 VERTICAL DATUM: NAVD 88
 HORIZONTAL DATUM: NAD 83 (1992.0 EPOCH)
 COORDINATE SYSTEM: ARIZONA COORDINATE SYSTEM, 1983, CENTRAL ZONE
 UNIT OF MEASUREMENT: INTERNATIONAL FEET
 DATES OF PHOTOGRAPHY: APRIL 1, 18 & 19, 2002
 SCALE OF PHOTOGRAPHY: 1"=600'

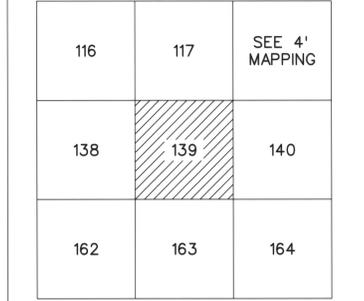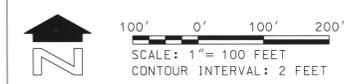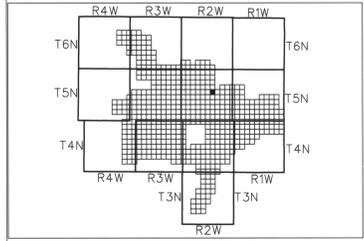

NO.	REVISION	BY	DATE
2	See Revision Note	JAS	08/06/03

FLOOD CONTROL DISTRICT OF MARICOPA COUNTY

WITTMANN ADMP
2' CONTOURS

DESIGN	BY	DATE
DESIGN CHK.		
PLANS		
PLANS CHK.		



STEWART GEO TECHNOLOGIES
 1530 Greenwood Avenue
 Mesa, Arizona 85204-1771
 TEL: (480) 794-4300 FAX: (480) 794-4301
 9021 Project No. 02-002

The following map represents a survey made by me or under my direction in the County of Maricopa, State of Arizona. I, James A. Satolich, a State of Arizona Registered Land Surveyor (No. 35326, expires 9/30/2003), with my signature and seal affixed below, hereby certify to the Flood Control District of Maricopa County, Arizona, that the information shown hereon complies with the American Society of Photogrammetry and Remote Sensing standards for two-foot contour interval mapping.

REVISION NOTE: Twelve maps (269, 270, 271, 301, 302, 303, 333, 334, 335, 362, 363, and 364) were delivered to the Flood Control District of Maricopa County (FCDMC) on March 27, 2003. Prior to this delivery on March 27, 2003, the aforementioned twelve maps were thoroughly reviewed and subsequently accepted as a final deliverable by FCDMC. On June 26, 2003, FCDMC desired that changes be made to the aforementioned twelve maps with regards to the cover sheet, standard sheet layout, marginal information, and some cartographic elements. This revision reflects those changes requested by FCDMC on June 26, 2003 to the aforementioned twelve maps. All topographic and planimetric information on the aforementioned twelve maps remains unchanged between the delivery on March 27, 2003 and this revision.

"Certification" when used in the context of this document only constitutes an expression of professional opinion regarding those facts or findings which are the subject of the certification, and does not constitute a warranty or guarantee, either expressed or implied.




LEGEND


CONTROL POINT	8029 1393.9
INDEX CONTOUR	2066
INTERMEDIATE CONTOUR	2066
INDEX CONTOUR DEPRESSION	2066
INTERMEDIATE CONTOUR DEPRESSION	2066
SPOT ELEVATION	x 2067.1
WATER EDGE LINE	W/L 45.6
DRAIN / FLOW LINE	
HEADWALL	
CANAL TOP	
CONCRETE DITCH	
MANHOLE COVER	○ LIGHT POLE UNDEFINED ✱
POLE	○ POWER POLE UNDEFINED ◆
VISIBLE PIPELINE	PIPE
TRANSMISSION TOWER	
GUARDRAIL	
UNDEFINED RETAINING WALL	
RETAINING WALL W/ WALL	
UNDEFINED WALL	
UNDEFINED FENCE	
TREE LINE	
TREE	
BRUSHLINE	
ROADS & DRIVEWAYS	
ASPHALT	ASPH
CONCRETE	CONC
DIRT	DIRT
TRAIL	TRAIL
CONCRETE CURB	
ASPHALT PARKING	
CONCRETE SIDEWALK/WALKWAY	
CONCRETE LIMIT LINE	
BRIDGE	
BUILDING	
STORAGE TANK	TANK
STEEL STRUCTURE	
BILLBOARD	
COMMERCIAL SIGN	

NOTES:

VERTICAL DATUM: NAVD 88
 HORIZONTAL DATUM: NAD 83 (1992.0 EPOCH)
 COORDINATE SYSTEM: ARIZONA COORDINATE SYSTEM, 1983, CENTRAL ZONE
 UNIT OF MEASUREMENT: INTERNATIONAL FEET
 DATES OF PHOTOGRAPHY: APRIL 1, 1978 & 19, 2002
 SCALE OF PHOTOGRAPHY: 1"=600'

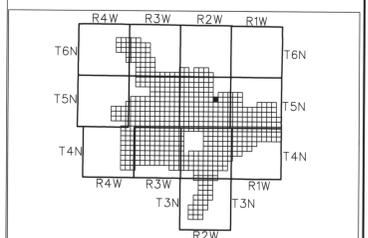

GENERAL VICINITY MAP

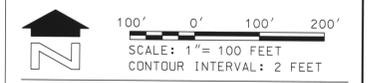

117	SEE 4' MAPPING	118
139	140	141
163	164	165

SHEET INDEX MAP

NOTE: 200 SERIES PREFIX REFERENCES 1"-200 SCALE MAP SHEETS			
NO.	REVISION	BY	DATE
2			
1	See Revision Note	JAS	08/06/03

FLOOD CONTROL DISTRICT OF MARICOPA COUNTY

WITTMANN ADMP
2' CONTOURS



STEWART GEO TECHNOLOGIES		
1701 Grandway Avenue Phoenix, Arizona 85024 Tel: (602) 998-1310 Fax: (602) 998-4101 S&T Project No. 03-002		
BY	DATE	
DESIGN		
DESIGN CHK.		
PLANS		
PLANS CHK.		

The following map represents a survey made by me or under my direction in the County of Maricopa, State of Arizona. I, Jaime A. Satalich, a State of Arizona Registered Land Surveyor (No. 35326, expires 9/30/2003), with my signature and seal defined below, hereby certify to the Flood Control District of Maricopa County, Arizona, that the information shown hereon complies with the American Society of Photogrammetry and Remote Sensing standards for two-foot contour interval mapping.

REVISION NOTE: Twelve maps (289, 270, 271, 301, 302, 303, 333, 334, 335, 352, 363, and 364) were delivered to the Flood Control District of Maricopa County (FCDMC) on March 27, 2003. Prior to this delivery on March 27, 2003, the aforementioned twelve maps were thoroughly reviewed and subsequently accepted as a final deliverable by FCDMC. On June 26, 2003, FCDMC desired that changes be made to the aforementioned twelve maps with regards to the cover sheet, standard sheet layout, marginal information, and some cartographic elements. This revision reflects those changes requested by FCDMC on June 26, 2003 to the aforementioned twelve maps. All topographic and planimetric information on the aforementioned twelve maps remains unchanged between the delivery on March 27, 2003 and this revision.

"Certification" when used in the context of this document only constitutes an expression of professional opinion regarding those facts or findings which are the subject of the certification, and does not constitute a warranty or guarantee, either expressed or implied.





SEE SHEET 200-063

LEGEND

- CONTROL POINT 8029
- 1393.9
- INDEX CONTOUR — 2066 —
- INTERMEDIATE CONTOUR — — —
- INDEX CONTOUR DEPRESSION — 2066 —
- INTERMEDIATE CONTOUR DEPRESSION — — —
- SPOT ELEVATION x 2067.1
- WATER EDGE LINE W/L 45.6
- DRAIN / FLOW LINE — — —
- HEADWALL — — —
- CANAL TOP — — —
- CONCRETE DITCH — — —
- MANHOLE COVER ○ LIGHT POLE UNDEFINED ✱
- POLE ○ POWER POLE UNDEFINED ◆
- VISIBLE PIPELINE — — —
- TRANSMISSION TOWER — — —
- GUARDRAIL — — —
- UNDEFINED RETAINING WALL — — —
- RETAINING WALL W/ WALL — — —
- UNDEFINED WALL — — —
- UNDEFINED FENCE — — —
- TREELINE — — —
- BRUSHLINE — — —
- TREE — — —
- ROADS & DRIVEWAYS
- ASPHALT — ASPH —
- CONCRETE — CONC —
- DIRT — DIRT —
- TRAIL — TRAIL —
- CONCRETE CURB — — —
- ASPHALT PARKING — — —
- CONCRETE SIDEWALK/WALKWAY — — —
- CONCRETE LIMIT LINE — — —
- BRIDGE — — —
- BUILDING — — —
- STORAGE TANK — — —
- STEEL STRUCTURE — — —
- BILLBOARD — — —
- COMMERCIAL SIGN — — —

NOTES:

VERTICAL DATUM: NAVD 88
 HORIZONTAL DATUM: NAD 83 (1992.0 EPOCH)
 COORDINATE SYSTEM: ARIZONA COORDINATE SYSTEM, 1983, CENTRAL ZONE
 UNIT OF MEASUREMENT: INTERNATIONAL FEET
 DATES OF PHOTOGRAPHY:
 APRIL 1, 18 & 19, 2002
 SCALE OF PHOTOGRAPHY: 1"=500'

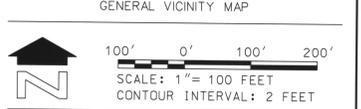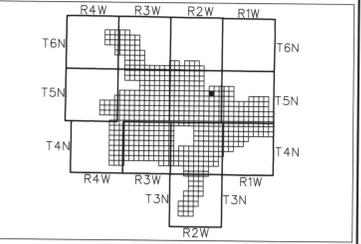

SEE 4' MAPPING	118	119
140	141	142
164	165	166

SHEET INDEX MAP

NO.	REVISION	BY	DATE
2	See Revision Note	JAS	08/06/03

FLOOD CONTROL DISTRICT OF MARICOPA COUNTY

WITTMANN ADMP
 2' CONTOURS


STEWART GEO TECHNOLOGIES

DESIGN	BY	DATE
DESIGN CHK.	—	—
PLANS	—	—
PLANS CHK.	—	—

The following map represents a survey made by me or under my direction in the County of Maricopa, State of Arizona. I, Jaime A. Satalich, a State of Arizona Registered Land Surveyor (No. 35326, expires 9/30/2003), with my signature and seal affixed below, hereby certify to the Flood Control District of Maricopa County, Arizona, that the information shown hereon complies with the American Society of Photogrammetry and Remote Sensing standards for two-foot contour interval mapping.

REVISION NOTE: Twelve maps (269, 270, 271, 301, 302, 303, 333, 334, 335, 362, 363, and 364) were delivered to the Flood Control District of Maricopa County (FCDMC) on March 27, 2003. Prior to this delivery on March 27, 2003, the aforementioned twelve maps were thoroughly reviewed and subsequently accepted as a final deliverable by FCDMC. On June 26, 2003, FCDMC desired that changes be made to the aforementioned twelve maps with regards to the cover sheet, standard sheet layout, marginal information, and some cartographic elements. This revision reflects those changes requested by FCDMC on June 26, 2003 to the aforementioned twelve maps. All topographic and planimetric information on the aforementioned twelve maps remains unchanged between the delivery on March 27, 2003 and this revision.



"Certification" when used in the context of this document only constitutes an expression of professional opinion regarding those facts or findings which are the subject of the certification, and does not constitute a warranty or guarantee, either expressed or implied.

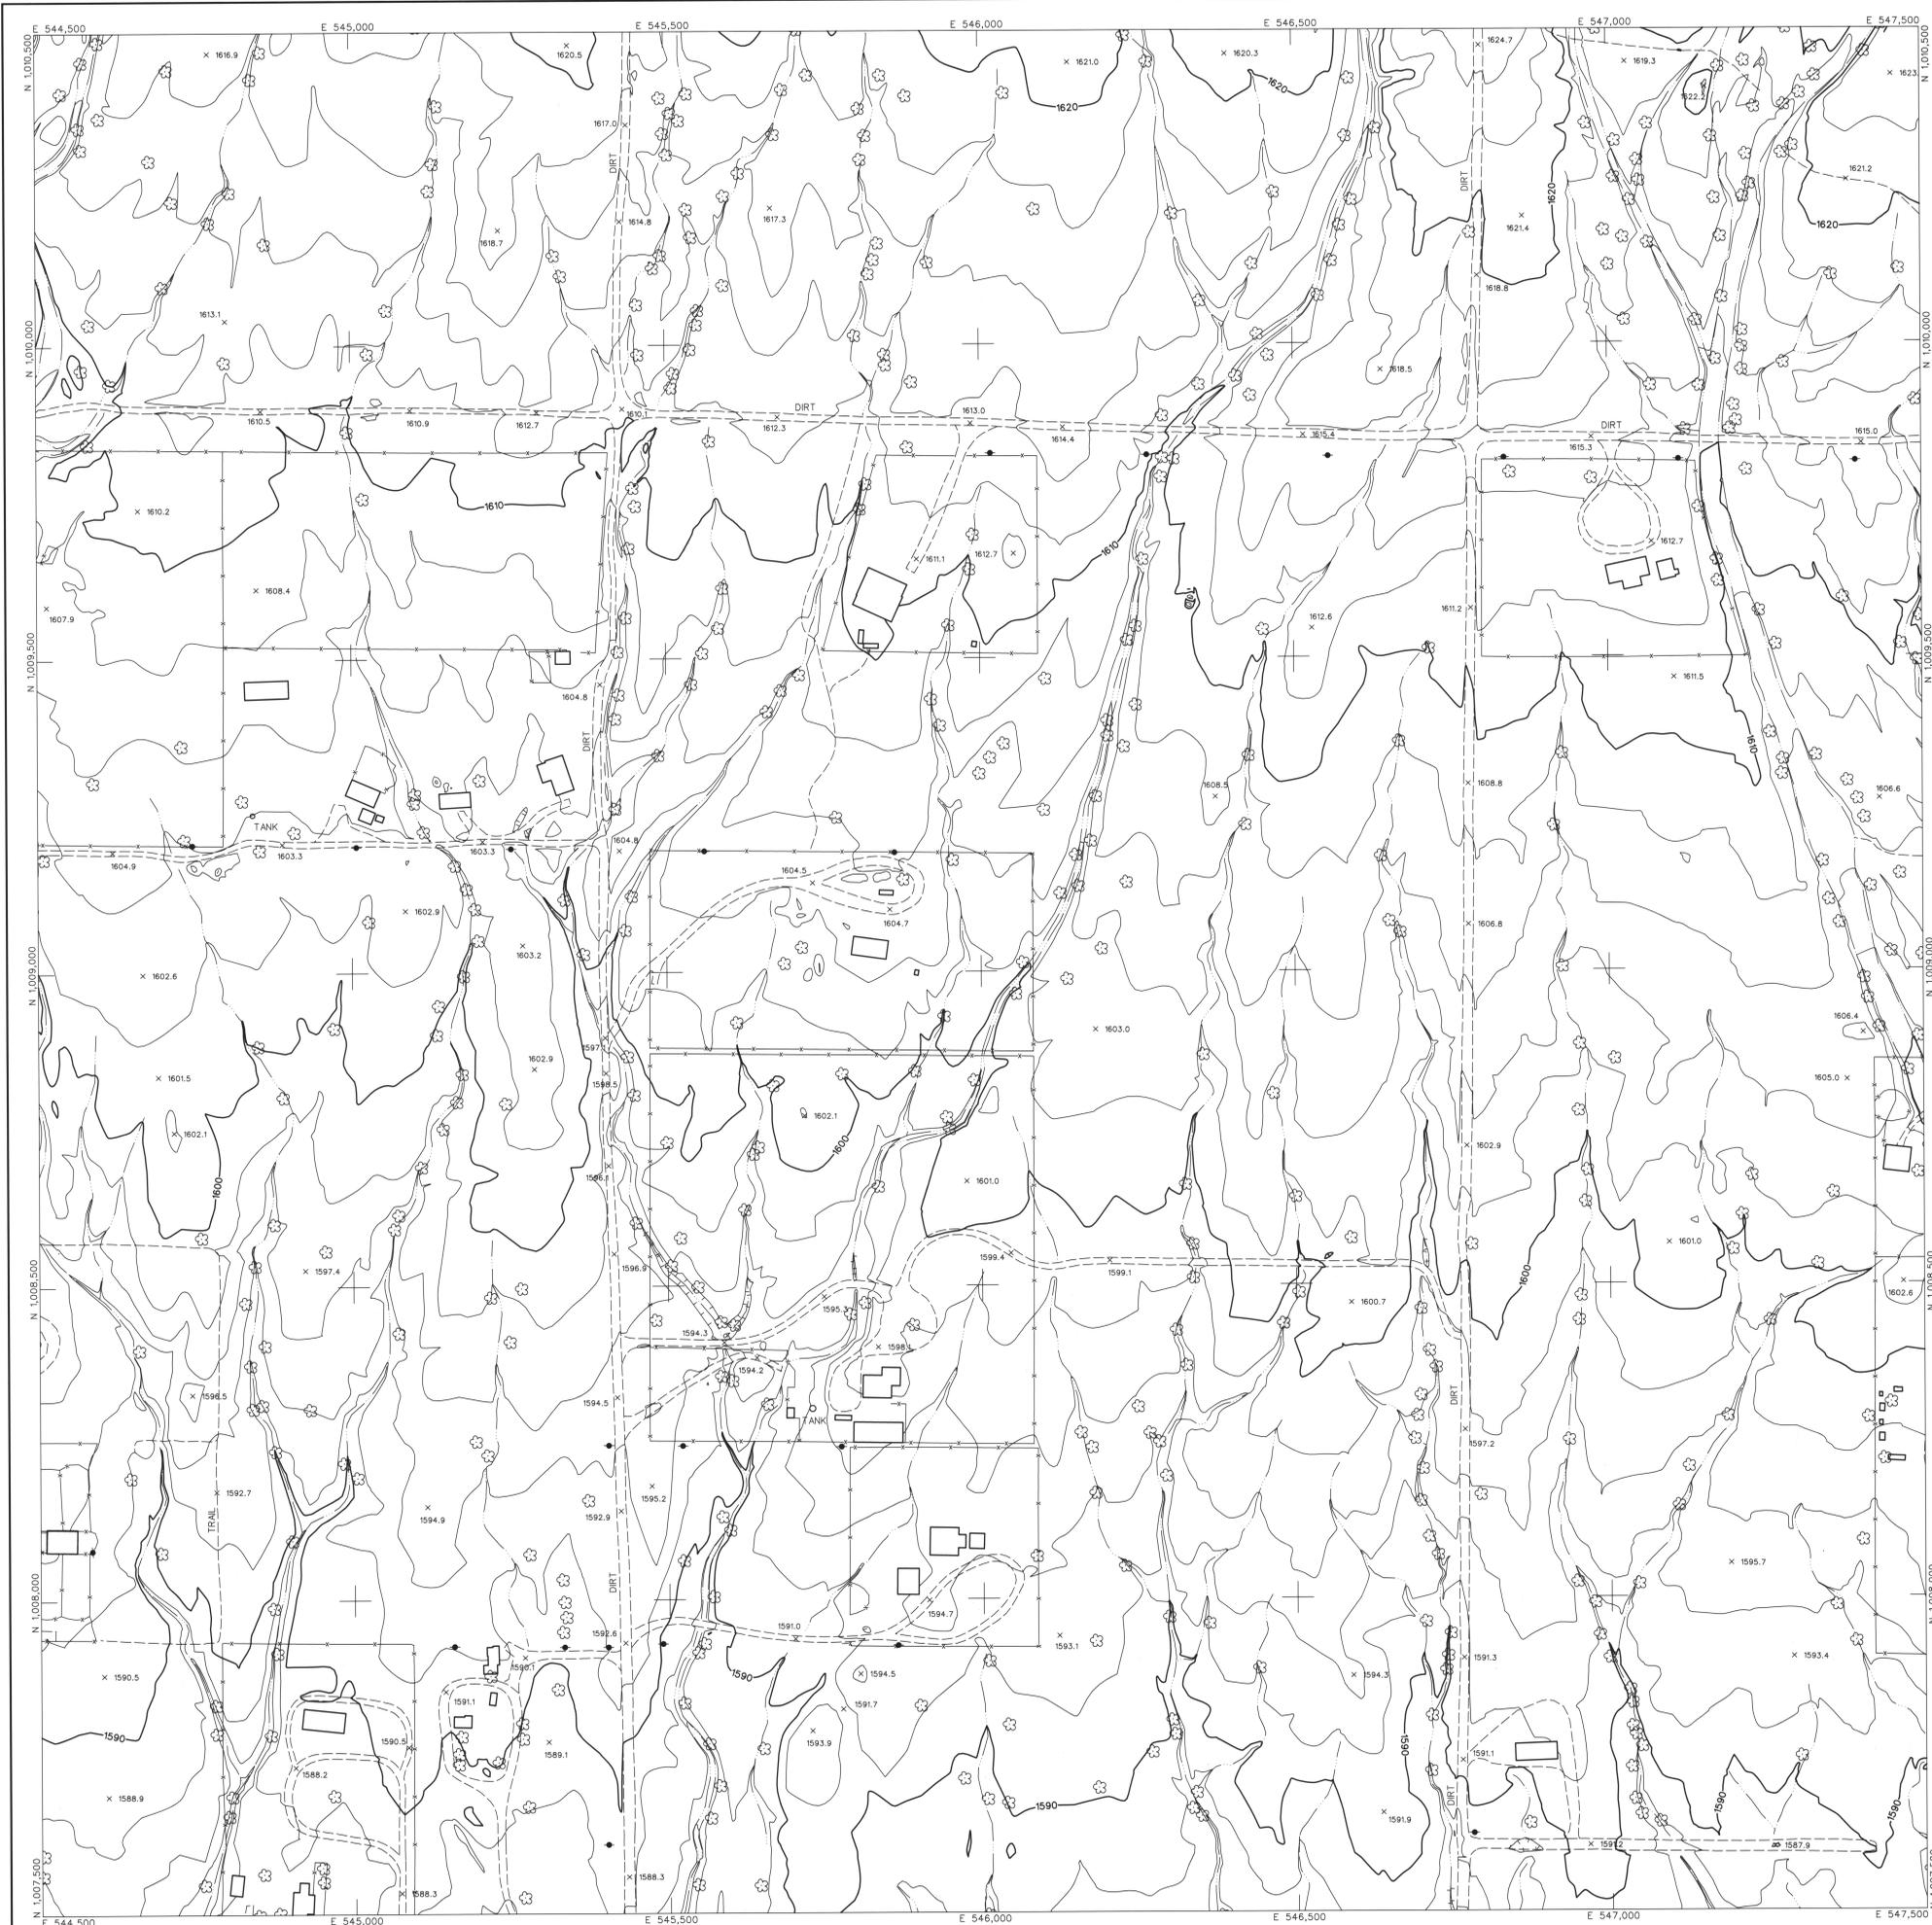

LEGEND

CONTROL POINT		8029 1393.9
INDEX CONTOUR		2066
INTERMEDIATE CONTOUR		2066
INDEX CONTOUR DEPRESSION		2066
INTERMEDIATE CONTOUR DEPRESSION		2066
SPOT ELEVATION		x 2067.1
WATER EDGE LINE		W/L 45.6
DRAIN / FLOW LINE		
HEADWALL		
CANAL TOP		
CONCRETE DITCH		
MANHOLE COVER		LIGHT POLE UNDEFINED
POLE		POWER POLE UNDEFINED
VISIBLE PIPELINE		PIPE
TRANSMISSION TOWER		
GUARDRAIL		
UNDEFINED RETAINING WALL		
RETAINING WALL W/ WALL		
UNDEFINED WALL		
UNDEFINED FENCE		
TREELINE		BRUSHLINE
TREE		
ROADS & DRIVEWAYS		
ASPHALT		ASPH
CONCRETE		COND
DIRT		DIRT
TRAIL		TRAIL
CONCRETE CURB		
ASPHALT PARKING		
CONCRETE SIDEWALK/WALKWAY		
CONCRETE LIMIT LINE		
BRIDGE		
BUILDING		
STORAGE TANK		
STEEL STRUCTURE		
BILLBOARD		
COMMERCIAL SIGN		

NOTES:
 VERTICAL DATUM: NAVD 88
 HORIZONTAL DATUM: NAD 83 (1992.0 EPOCH)
 COORDINATE SYSTEM: ARIZONA COORDINATE SYSTEM, 1983, CENTRAL ZONE
 UNIT OF MEASUREMENT: INTERNATIONAL FEET
 DATES OF PHOTOGRAPHY:
 APRIL 1, 18 & 19, 2002
 SCALE OF PHOTOGRAPHY: 1"=600'

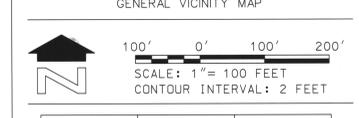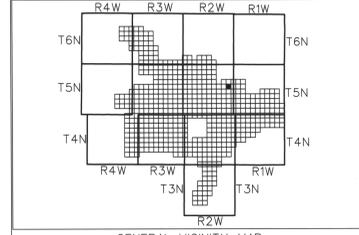

118	119	120
141	142	143
165	166	167

SHEET INDEX MAP
 NOTE: 200 SERIES PREFIX, REFERENCES 1"-200' SCALE MAP SHEETS

NO.	REVISION	BY	DATE
1	See Revision Note	JAS	08/06/03

**FLOOD CONTROL DISTRICT
OF MARICOPA COUNTY**

**WITTMANN ADMP
2' CONTOURS**

STEWART GEO TECHNOLOGIES 15201 Arroyo Avenue Van Nuys, California 91411 TEL: (818)794-4502 FAX: (818)794-4011 SIC: Project No. 02-020			
DESIGN	BY	DATE	
DESIGN CHK.	—	—	
PLANS	—	—	
PLANS CHK.	—	—	


SHEET 142 OF 565

The following map represents a survey made by me or under my direction in the County of Maricopa, State of Arizona. I, Jaime A. Satalich, a State of Arizona Registered Land Surveyor (No. 35326, expires 9/30/2003), with my signature and seal affixed below, hereby certify to the Flood Control District of Maricopa County, Arizona, that the information shown hereon complies with the American Society of Photogrammetry and Remote Sensing standards for two-foot contour interval mapping.

"Certification" when used in the context of this document only constitutes an expression of professional opinion regarding those facts or findings which are the subject of the certification, and does not constitute a warranty or guarantee, either expressed or implied.

REVISION NOTE: Twelve maps (269, 270, 271, 301, 302, 303, 333, 334, 335, 362, 363, and 364) were delivered to the Flood Control District of Maricopa County (FCDMC) on March 27, 2003. Prior to this delivery on March 27, 2003, the aforementioned twelve maps were thoroughly reviewed and subsequently accepted as a final deliverable by FCDMC. On June 26, 2003, FCDMC desired that changes be made to the aforementioned twelve maps with regards to the cover sheet, standard sheet layout, marginal information, and some cartographic elements. This revision reflects those changes requested by FCDMC on June 26, 2003 to the aforementioned twelve maps. All topographic and planimetric information on the aforementioned twelve maps remains unchanged between the delivery on March 27, 2003 and this revision.



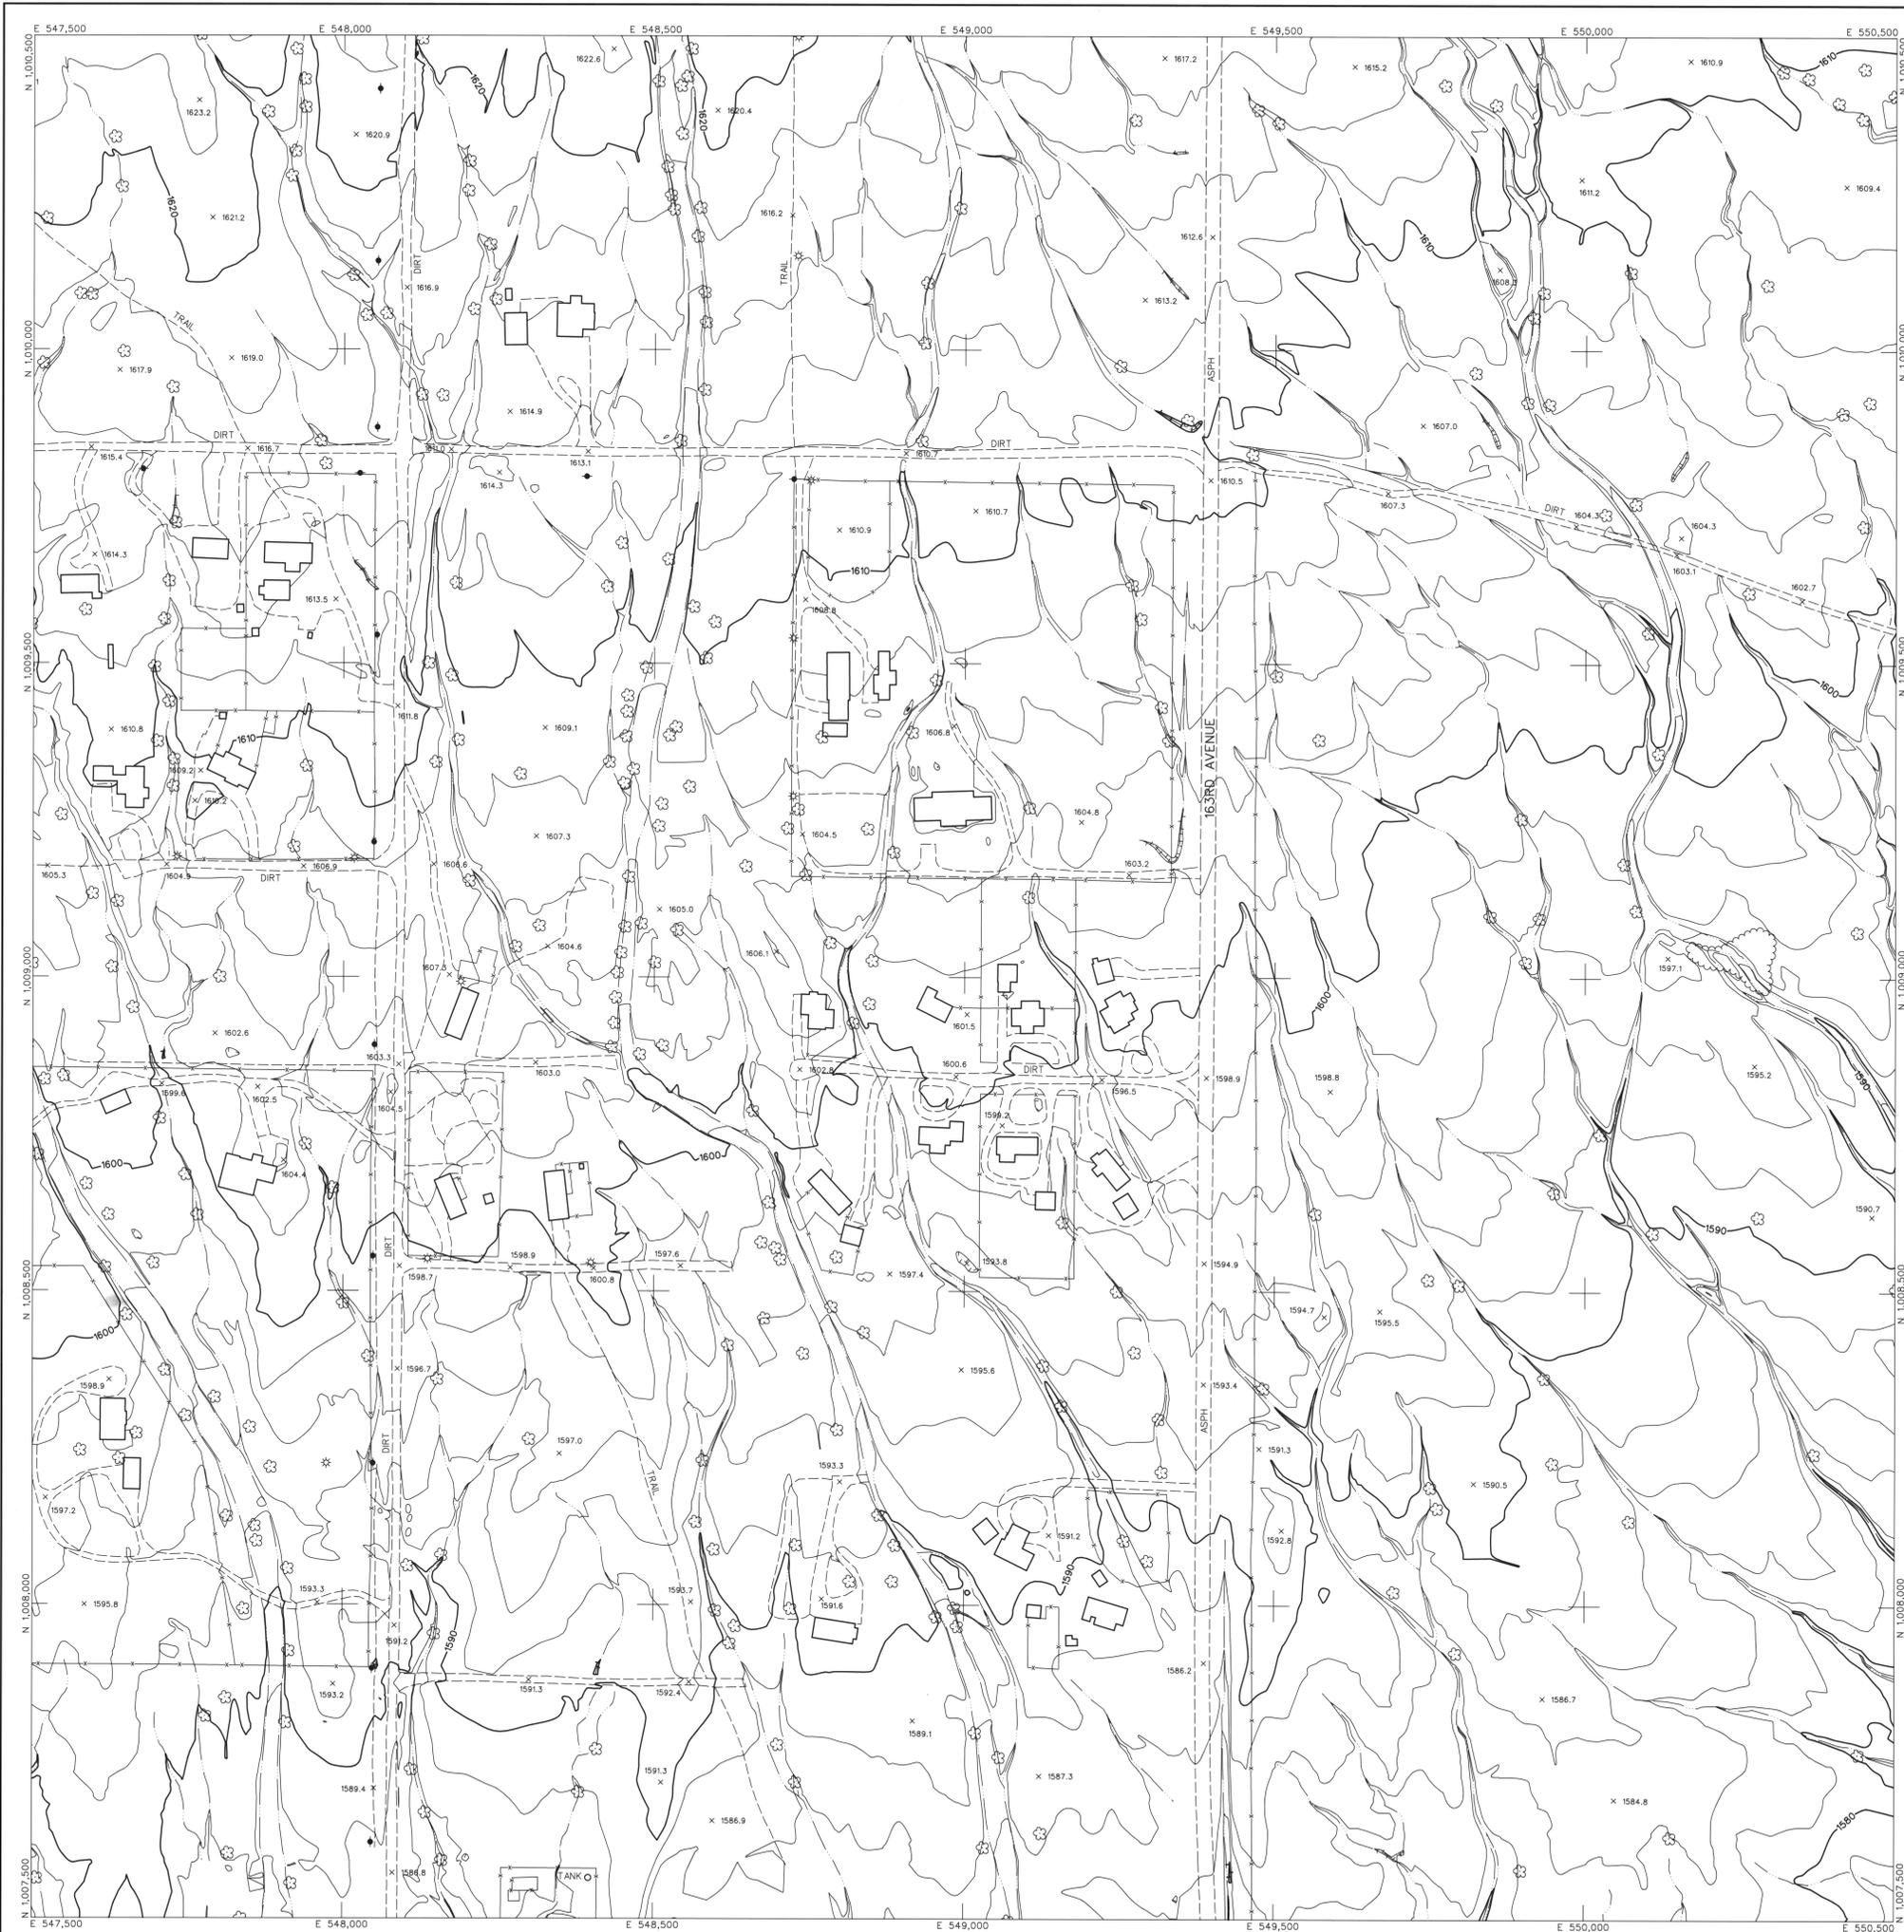



LEGEND

CONTROL POINT		8029 1393.9
INDEX CONTOUR		2066
INTERMEDIATE CONTOUR		2066
INDEX CONTOUR DEPRESSION		2066
INTERMEDIATE CONTOUR DEPRESSION		2066
SPOT ELEVATION		2067.1
WATER EDGE LINE		W/L 45.6
DRAIN / FLOW LINE		
HEADWALL		
CANAL TOP		
CONCRETE DITCH		
MANHOLE COVER		LIGHT POLE UNDEFINED
POLE		POWER POLE UNDEFINED
VISIBLE PIPELINE		PIPE
TRANSMISSION TOWER		
GUARDRAIL		
UNDEFINED RETAINING WALL		
RETAINING WALL W/ WALL		
UNDEFINED WALL		
UNDEFINED FENCE		
TREELINE		BRUSHLINE
TREE		
ROADS & DRIVEWAYS		
ASPHALT		ASPH
CONCRETE		CONC
DIRT		DIRT
TRAIL		TRAIL
CONCRETE CURB		
ASPHALT PARKING		
CONCRETE SIDEWALK/WALKWAY		
CONCRETE LIMIT LINE		
BRIDGE		
BUILDING		
STORAGE TANK		TANK
STEEL STRUCTURE		
BILLBOARD		
COMMERCIAL SIGN		

NOTES:

VERTICAL DATUM: NAVD 88
 HORIZONTAL DATUM: NAD 83 (1992.0 EPOCH)
 COORDINATE SYSTEM: ARIZONA COORDINATE SYSTEM, 1983, CENTRAL ZONE
 UNIT OF MEASUREMENT: INTERNATIONAL FEET

DATES OF PHOTOGRAPHY:
 APRIL 1, 18 & 19, 2002
 SCALE OF PHOTOGRAPHY: 1"=600'

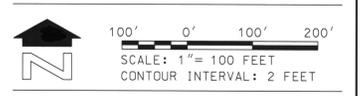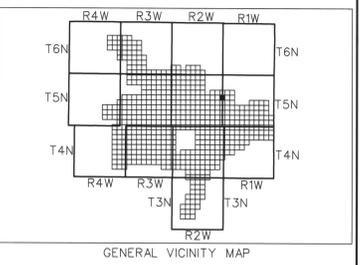

119	120	121
142	143	144
166	167	168

SHEET INDEX MAP
 NOTE: 200 SERIES PREFIX REFERENCES 1"-200' SCALE MAP SHEETS

NO.	REVISION	DATE
1	See Revision Note	JAS 08/08/03

**FLOOD CONTROL DISTRICT
 OF MARICOPA COUNTY**

WITTMANN ADMP
 2' CONTOURS


STEWART GEO TECHNOLOGIES	
DESIGN	BY
DESIGN CHK.	DATE
PLANS	
PLANS CHK.	



The following map represents a survey made by me or under my direction in the County of Maricopa, State of Arizona. I, James A. Satalich, a State of Arizona Registered Land Surveyor (No. 35328, expires 9/30/2003), with my signature and seal affixed below, hereby certify to the Flood Control District of Maricopa County, Arizona, that the information shown hereon complies with the American Society of Photogrammetry and Remote Sensing standards for two-foot contour interval mapping.

"Certification" when used in the context of this document only constitutes an expression of professional opinion regarding those facts or findings which are the subject of the certification, and does not constitute a warranty or guarantee, either expressed or implied.

REVISION NOTE: Twelve maps (269, 270, 271, 301, 302, 303, 333, 334, 335, 362, 363, and 364) were delivered to the Flood Control District of Maricopa County (FCDMC) on March 27, 2003. Prior to this delivery on March 27, 2003, the aforementioned twelve maps were thoroughly reviewed and subsequently accepted as a final deliverable by FCDMC. On June 26, 2003, FCDMC desired that changes be made to the aforementioned twelve maps with regards to the cover sheet, standard sheet layout, marginal information, and some cartographic elements. This revision reflects those changes requested by FCDMC on June 26, 2003 to the aforementioned twelve maps. All topographic and planimetric information on the aforementioned twelve maps remains unchanged between the delivery on March 27, 2003 and this revision.

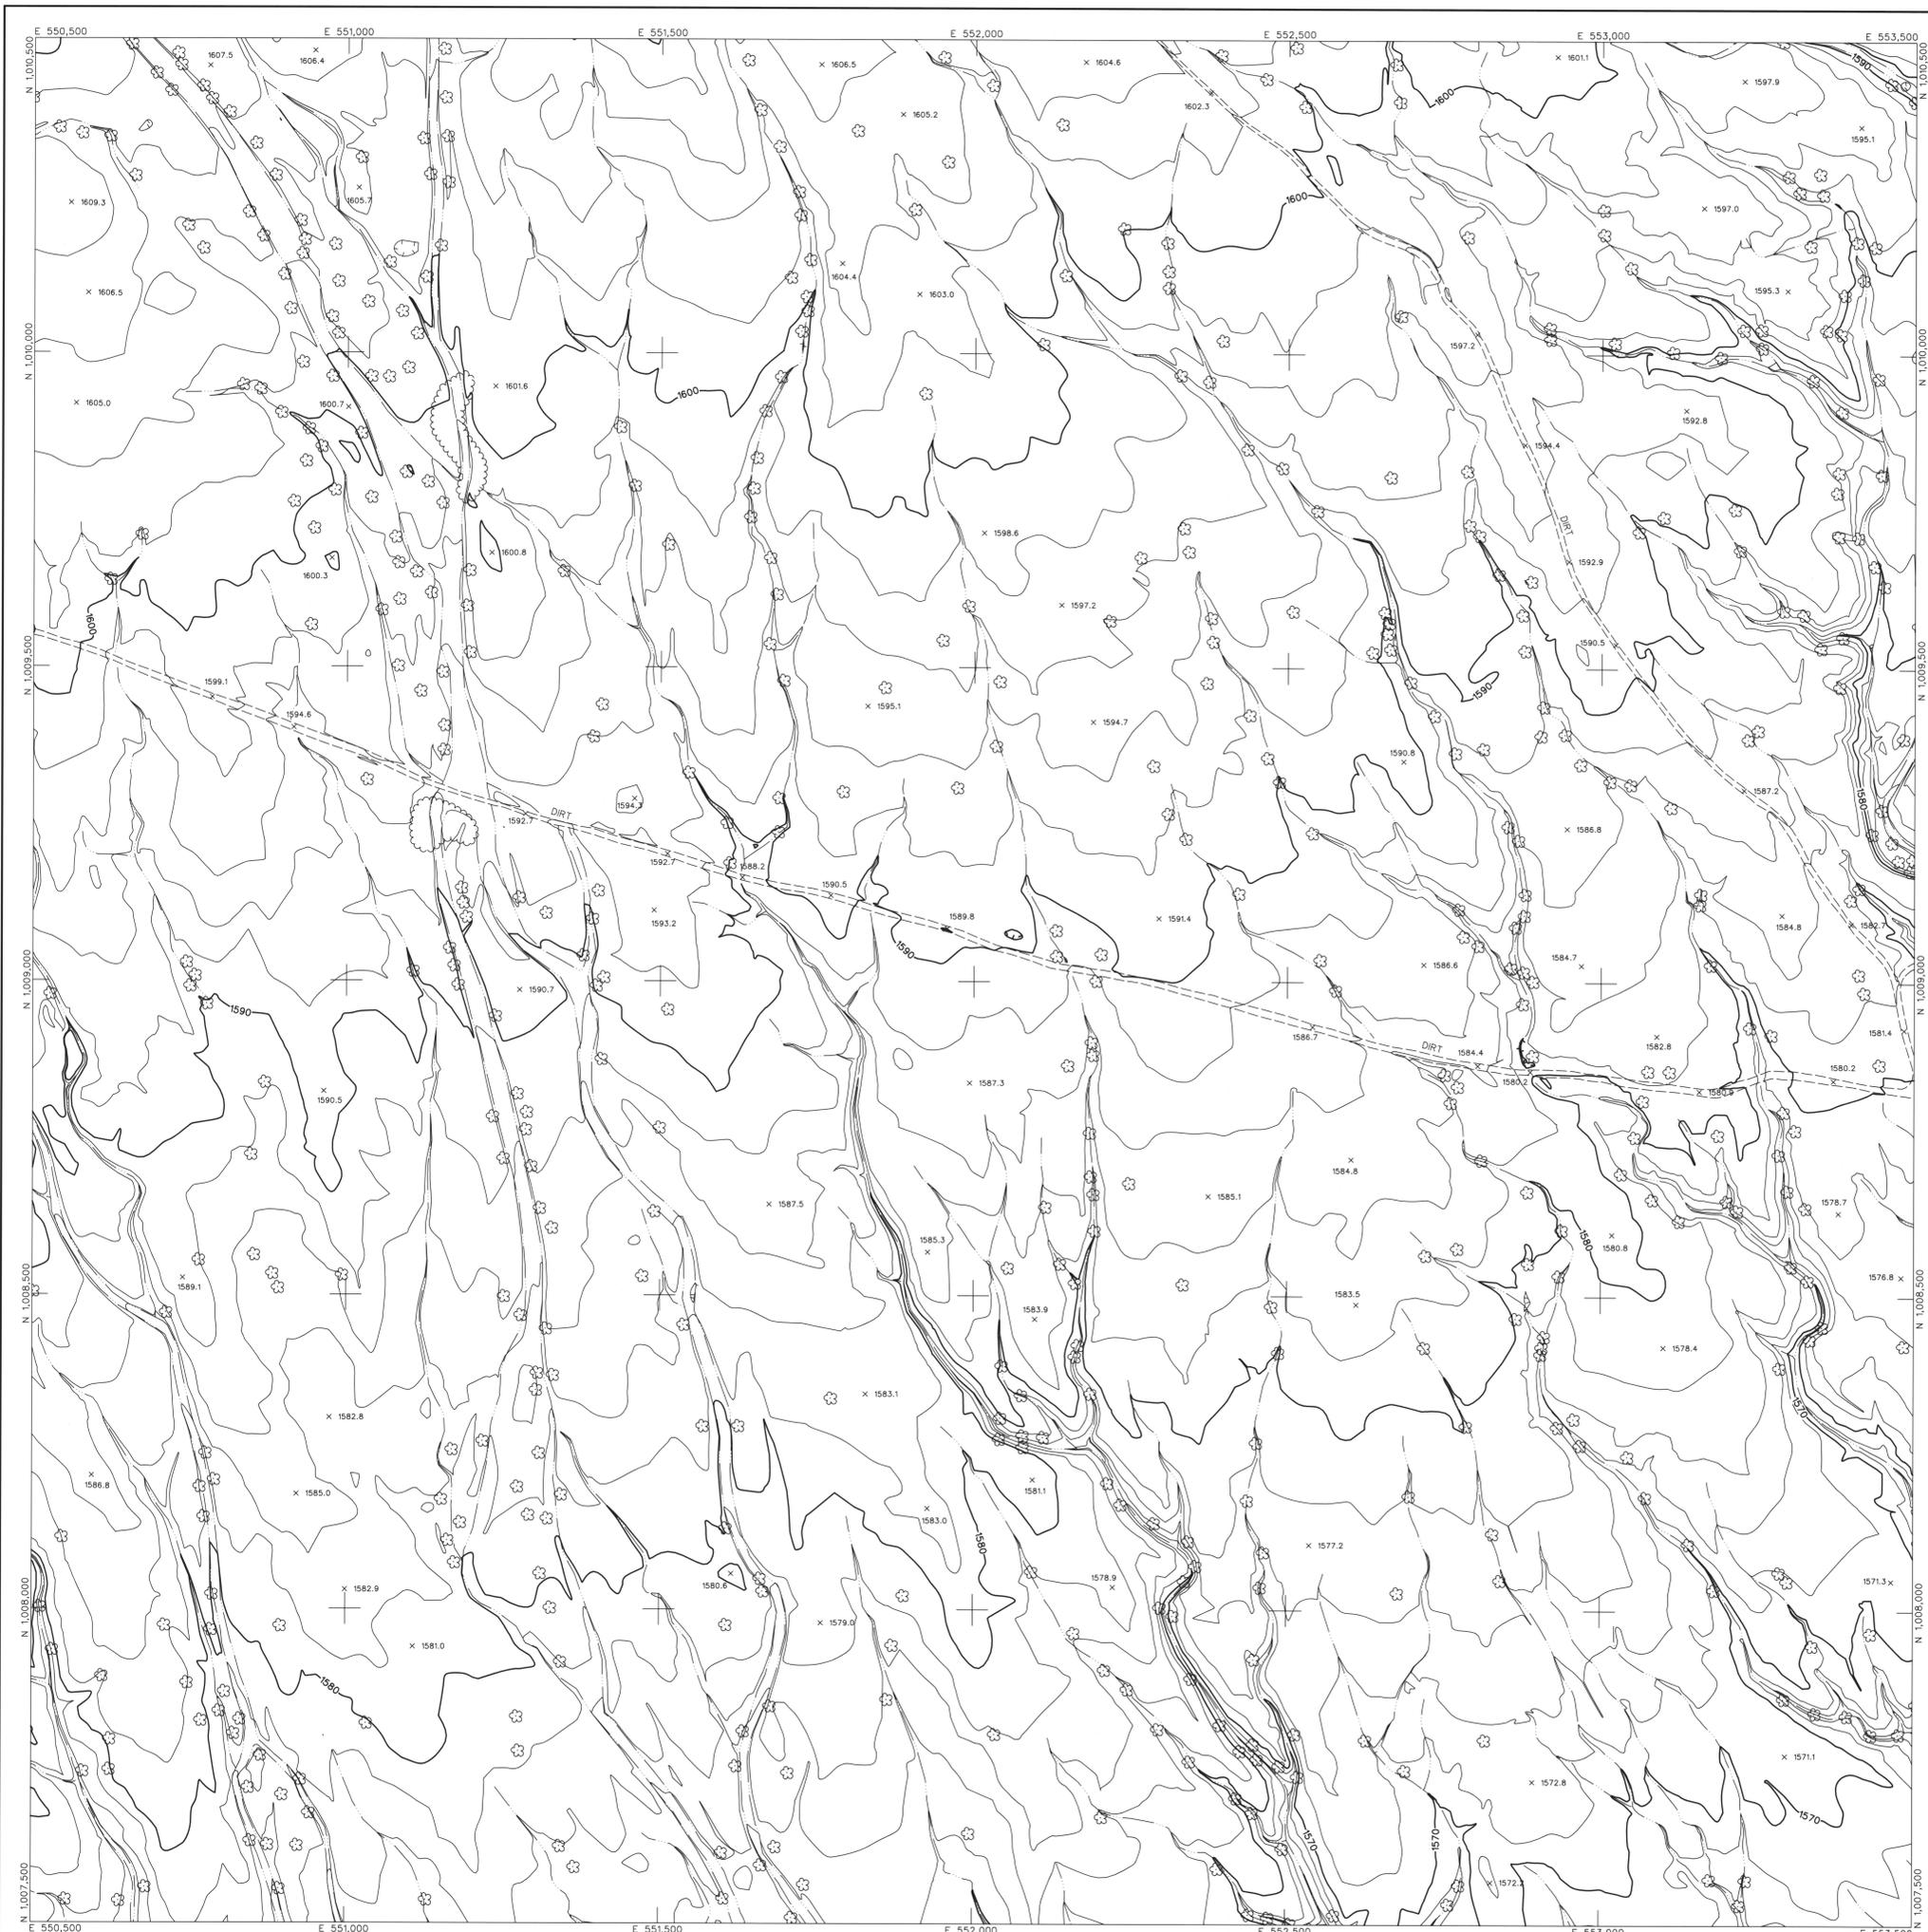

LEGEND



- CONTROL POINT 8029
1393.9
- INDEX CONTOUR 2066
- INTERMEDIATE CONTOUR
- INDEX CONTOUR DEPRESSION 2066
- INTERMEDIATE CONTOUR DEPRESSION
- SPOT ELEVATION x 2067.1

- WATER EDGE LINE W/L45.6
- DRAIN / FLOW LINE
- HEADWALL
- CANAL TOP
- CONCRETE DITCH
- MANHOLE COVER LIGHT POLE UNDEFINED *
- POLE POWER POLE UNDEFINED *
- VISIBLE PIPELINE PIPE
- TRANSMISSION TOWER
- GUARDRAIL
- UNDEFINED RETAINING WALL
- RETAINING WALL W/ WALL
- UNDEFINED WALL
- UNDEFINED FENCE

- TREELINE
- BUSHLINE
- TREE

- ROADS & DRIVEWAYS
- ASPHALT
- CONCRETE
- DIRT
- TRAIL
- CONCRETE CURB
- ASPHALT PARKING
- CONCRETE SIDEWALK/WALKWAY
- CONCRETE LIMIT LINE
- BRIDGE
- BUILDING
- STORAGE TANK
- STEEL STRUCTURE
- BILLBOARD
- COMMERCIAL SIGN

NOTES:
 VERTICAL DATUM: NAVD 88
 HORIZONTAL DATUM: NAD 83 (1992.0 EPOCH)
 COORDINATE SYSTEM: ARIZONA COORDINATE SYSTEM, 1983, CENTRAL ZONE
 UNIT OF MEASUREMENT: INTERNATIONAL FEET
 DATES OF PHOTOGRAPHY:
 APRIL 1, 19 & 19, 2002
 SCALE OF PHOTOGRAPHY: 1"=600'

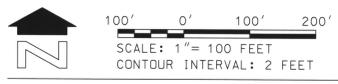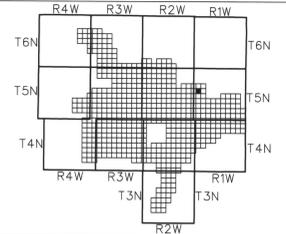

120	121	122
143	144	145
167	168	169

SHEET INDEX MAP
 NOTE: 200 SERIES PREFIX, REFERENCES 1"-200' SCALE MAP SHEETS

FLOOD CONTROL DISTRICT OF MARICOPA COUNTY

WITTMANN ADMP
 2' CONTOURS

STEWART GEO TECHNOLOGIES		
DESIGN	BY	DATE
DESIGN CHK.		
PLANS		
PLANS CHK.		



The following map represents a survey made by me or under my direction in the County of Maricopa, State of Arizona. I, Jaime A. Satalich, a State of Arizona Registered Land Surveyor (No. 35326, expires 9/30/2003), with my signature and seal defined below, hereby certify to the Flood Control District of Maricopa County, Arizona, that the information shown hereon complies with the American Society of Photogrammetry and Remote Sensing standards for two-foot contour interval mapping.



REVISION NOTE: Twelve maps (269, 270, 271, 301, 302, 303, 333, 334, 335, 362, 363, and 364) were delivered to the Flood Control District of Maricopa County (FCDMC) on March 27, 2003. Prior to this delivery on March 27, 2003, the aforementioned twelve maps were thoroughly reviewed and subsequently accepted as a final deliverable by FCDMC. On June 26, 2003, FCDMC desired that changes be made to the aforementioned twelve maps with regards to the cover sheet, standard sheet layout, marginal information, and some cartographic elements. This revision reflects those changes requested by FCDMC on June 26, 2003 to the aforementioned twelve maps. All topographic and planimetric information on the aforementioned twelve maps remains unchanged between the delivery on March 27, 2003 and this revision.



LEGEND

- CONTROL POINT 8029
1393.9
- INDEX CONTOUR 2066
- INTERMEDIATE CONTOUR
- INDEX CONTOUR DEPRESSION 2066
- INTERMEDIATE CONTOUR DEPRESSION
- SPOT ELEVATION x 2067.1
- WATER EDGE LINE W/L 45.6
- DRAIN / FLOW LINE
- HEADWALL
- CANAL TOP
- CONCRETE DITCH
- MANHOLE COVER LIGHT POLE UNDEFINED
- POLE POWER POLE UNDEFINED
- VISIBLE PIPELINE PIPE
- TRANSMISSION TOWER
- GUARDRAIL
- UNDEFINED RETAINING WALL
- RETAINING WALL W/ WALL
- UNDEFINED WALL
- UNDEFINED FENCE
- TREELINE BRUSHLINE
- TREE
- ROADS & DRIVEWAYS
- ASPHALT ASPH
- CONCRETE CONC
- DIRT DIRT
- TRAIL TRAIL
- CONCRETE CURB
- ASPHALT PARKING
- CONCRETE SIDEWALK/WALKWAY
- CONCRETE LIMIT LINE
- BRIDGE
- BUILDING
- STORAGE TANK
- STEEL STRUCTURE
- BILLBOARD
- COMMERCIAL SIGN

NOTES:
 VERTICAL DATUM: NAVD 88
 HORIZONTAL DATUM: NAD 83 (1992.0 EPOCH)
 COORDINATE SYSTEM: ARIZONA COORDINATE
 SYSTEM, 1983, CENTRAL ZONE
 UNIT OF MEASUREMENT: INTERNATIONAL FEET
 DATES OF PHOTOGRAPHY:
 APRIL 1, 18 & 19, 2002
 SCALE OF PHOTOGRAPHY: 1"=600'

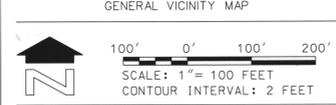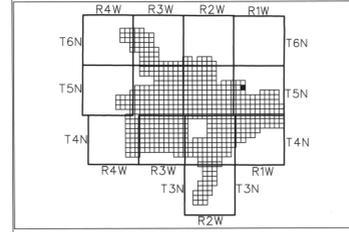

121	122	SEE 4' MAPPING
144	145	
168	169	

SHEET INDEX MAP
 NOTE: 200 SERIES PREFIX REFERENCES 1"-200 SCALE MAP SHEETS

2	See Revision Note	JAS	08/06/03
NO.	REVISION	BY	DATE

FLOOD CONTROL DISTRICT
 OF MARICOPA COUNTY

WITTMANN ADMP
 2' CONTOURS




STEWART GEO TECHNOLOGIES	
DESIGN	BY
DESIGN CHK.	DATE
PLANS	
PLANS CHK.	

The following map represents a survey made by me or under my direction in the County of Maricopa, State of Arizona. I, James A. Satalich, a State of Arizona Registered Land Surveyor (No. 35328, expires 9/30/2005), with my signature and seal affixed below, hereby certify to the Flood Control District of Maricopa County, Arizona, that the information shown herein complies with the American Society of Photogrammetry and Remote Sensing standards for two-foot contour interval mapping.

"Certification" when used in the context of this document only constitutes an expression of professional opinion regarding those facts or findings which are the subject of the certification, and does not constitute a warranty or guarantee, either expressed or implied.

REVISION NOTE: Twelve maps (269, 270, 271, 301, 302, 303, 333, 334, 335, 362, 363, and 364) were delivered to the Flood Control District of Maricopa County (FCDC) on March 27, 2003. Prior to this delivery on March 27, 2003, the aforementioned twelve maps were thoroughly reviewed and subsequently accepted as a final deliverable by FCDC. On June 26, 2003, FCDC desired that changes be made to the aforementioned twelve maps with regards to the cover sheet, standard sheet layout, marginal information, and some cartographic elements. This revision reflects those changes requested by FCDC on June 26, 2003 to the aforementioned twelve maps. All topographic and planimetric information on the aforementioned twelve maps remains unchanged between the delivery on March 27, 2003 and this revision.


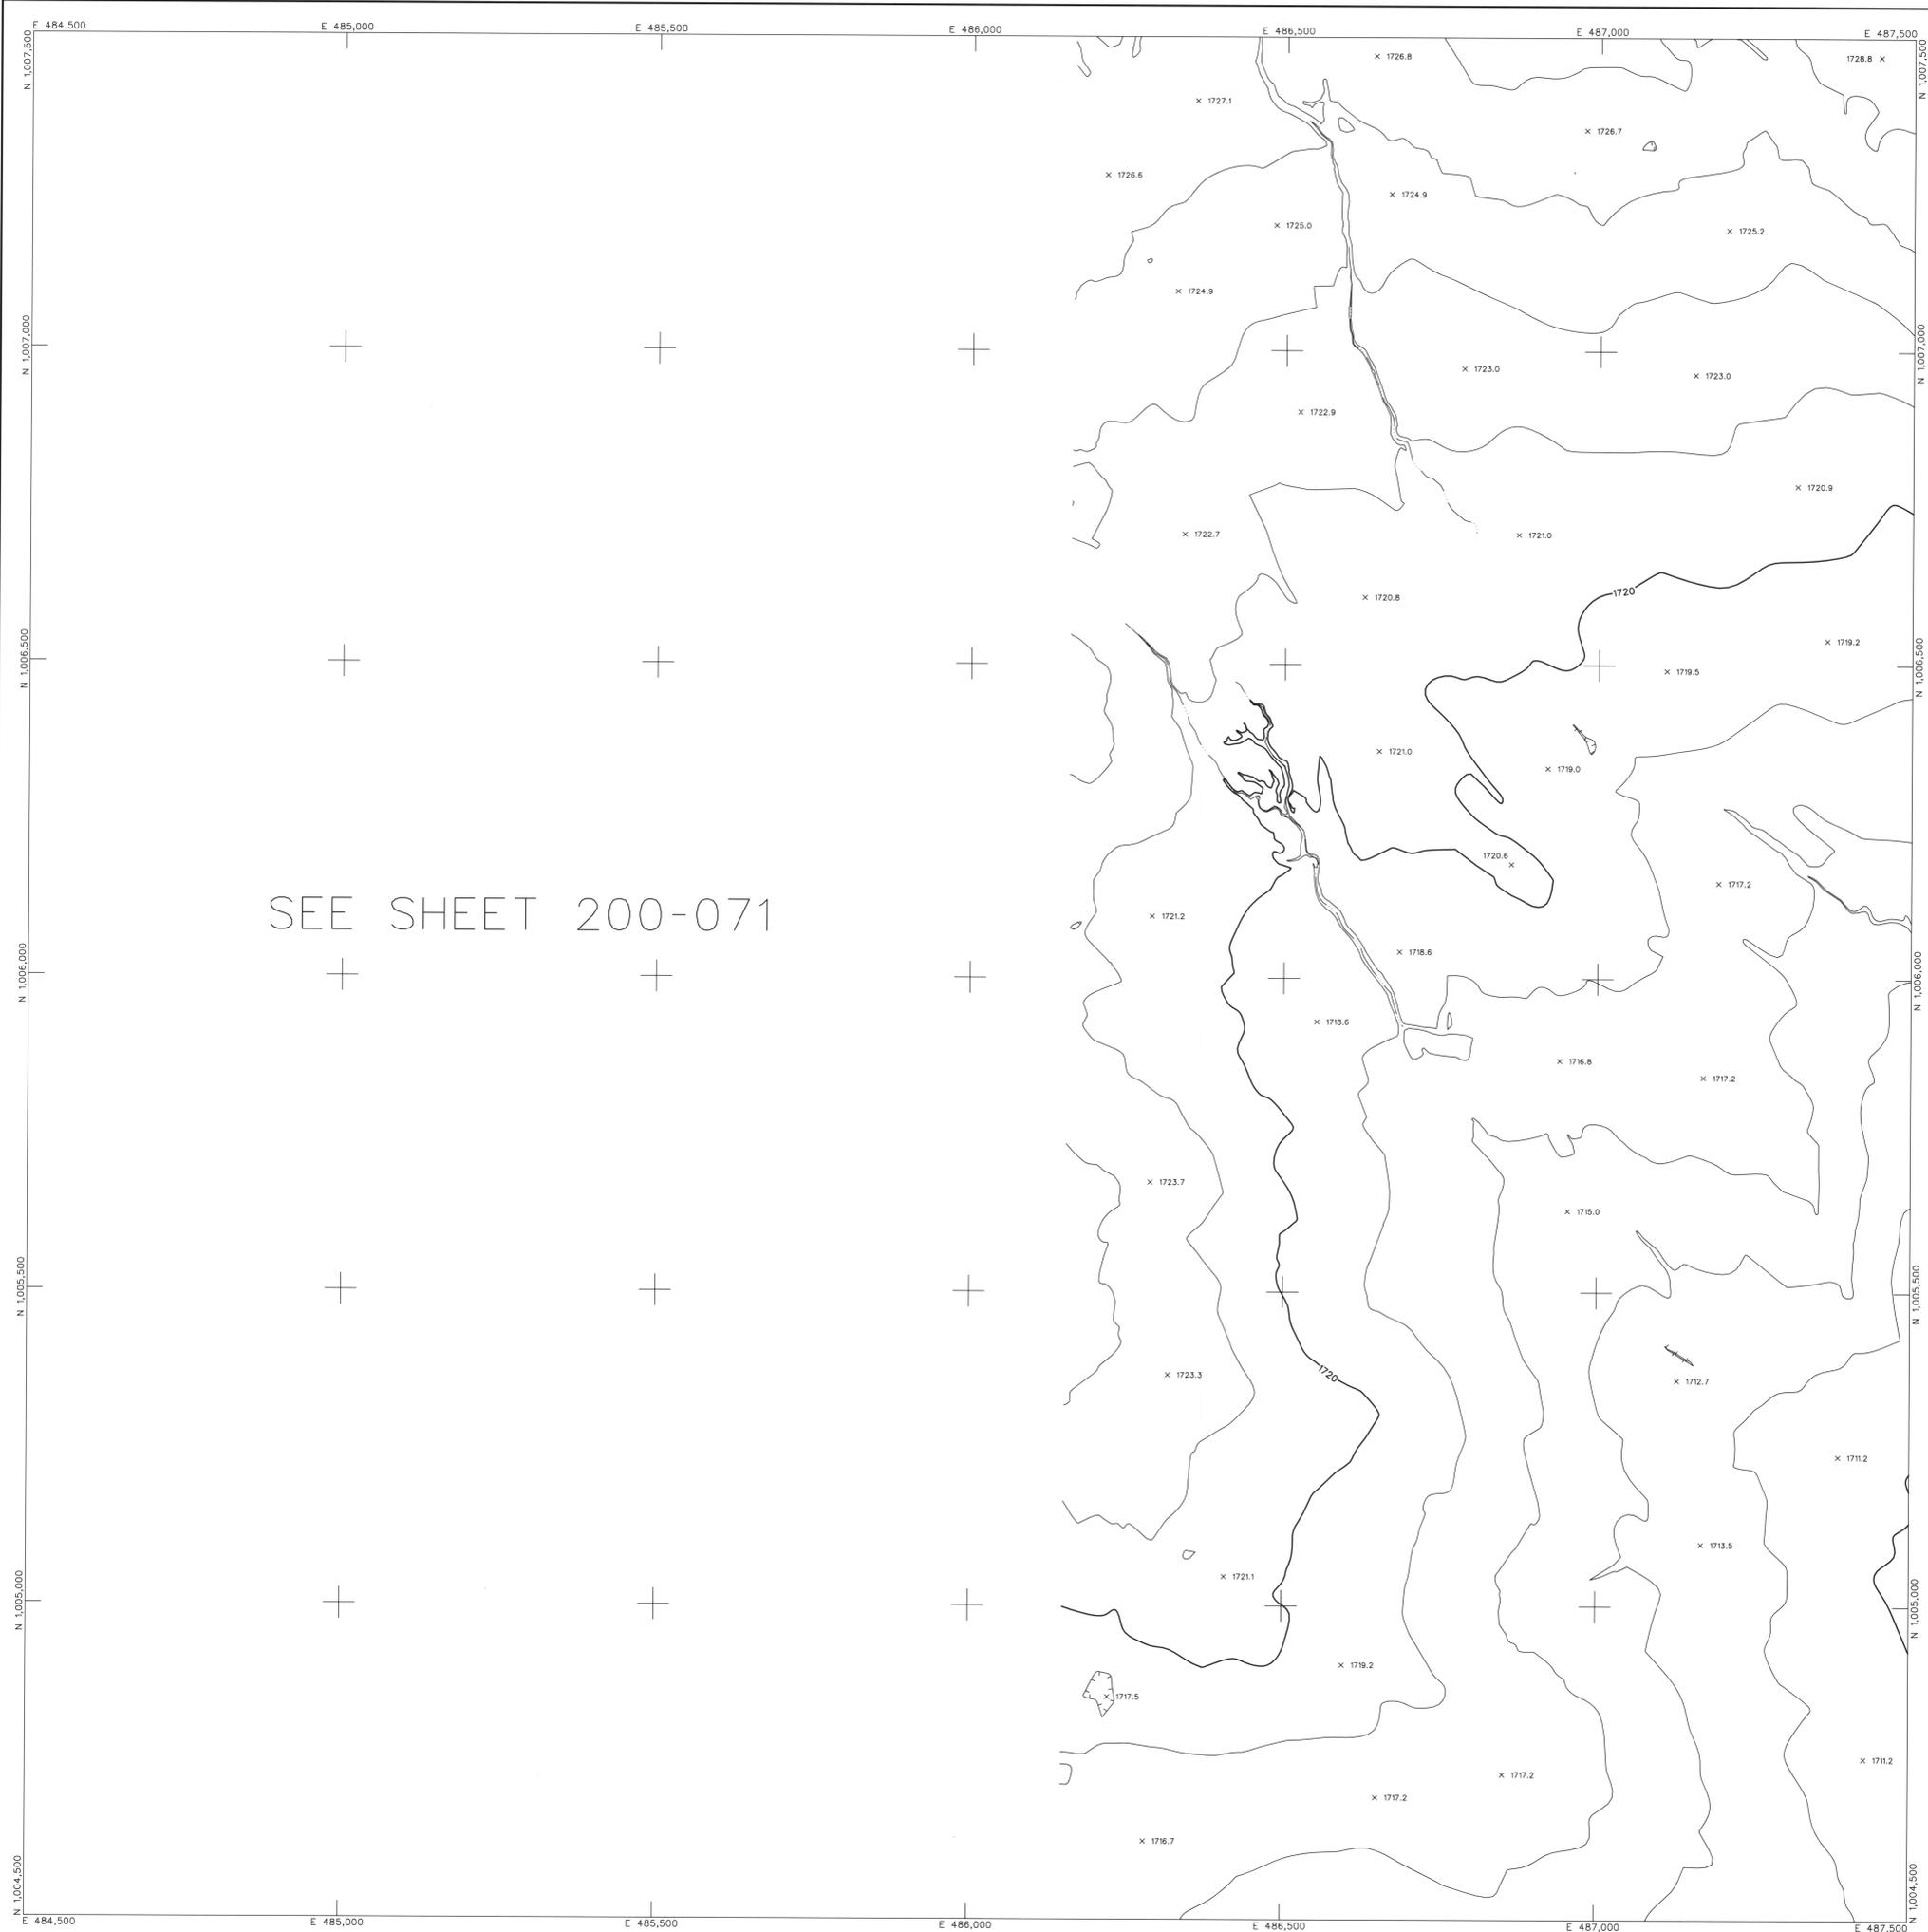


SEE SHEET 200-071

LEGEND

- CONTROL POINT 8029
1393.9
- INDEX CONTOUR
- INTERMEDIATE CONTOUR
- INDEX CONTOUR DEPRESSION 2066
- INTERMEDIATE CONTOUR DEPRESSION
- SPOT ELEVATION 2067.1
- WATER EDGE LINE W/L 45.6
- DRAIN / FLOW LINE
- HEADWALL
- CANAL TOP
- CONCRETE DITCH
- MANHOLE COVER LIGHT POLE UNDEFINED
- POLE POWER POLE UNDEFINED
- VISIBLE PIPELINE PIPE
- TRANSMISSION TOWER
- GUARDRAIL
- UNDEFINED RETAINING WALL
- RETAINING WALL W/ WALL
- UNDEFINED WALL
- UNDEFINED FENCE
- TREELINE BRUSHLINE
- TREE
- ROADS & DRIVEWAYS
 - ASPHALT
 - CONCRETE
 - DIRT
- TRAIL
- CONCRETE CURB
- ASPHALT PARKING
- CONCRETE SIDEWALK/WALKWAY
- CONCRETE LIMIT LINE
- BRIDGE
- BUILDING
- STORAGE TANK
- STEEL STRUCTURE
- BILLBOARD
- COMMERCIAL SIGN

NOTES:
 VERTICAL DATUM: NAVD 88
 HORIZONTAL DATUM: NAD 83 (1992.0 EPOCH)
 COORDINATE SYSTEM: ARIZONA COORDINATE
 SYSTEM, 1983, CENTRAL ZONE
 UNIT OF MEASUREMENT: INTERNATIONAL FEET
 DATES OF PHOTOGRAPHY:
 APRIL 1, 18 & 19, 2002
 SCALE OF PHOTOGRAPHY: 1"=600'

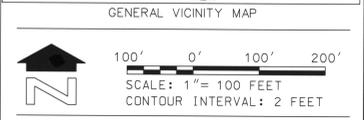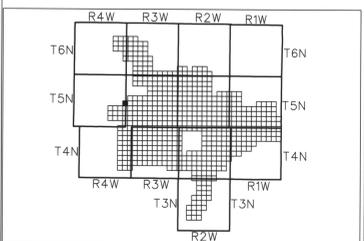

SEE 4' MAPPING	123
146	147
176	177
178	

SHEET INDEX MAP
 NOTE: 200 SERIES PREFIX REFERENCES 1"-200' SCALE MAP SHEETS

NO.	REVISION	BY	DATE
1	See Revision Note	JAS	08/06/03

FLOOD CONTROL DISTRICT
 OF MARICOPA COUNTY

WITTMANN ADMP
 2' CONTOURS

STEWART GEO TECHNOLOGIES


DESIGN	BY	DATE
DESIGN CHK.		
PLANS		
PLANS CHK.		

The following map represents a survey made by me or under my direction in the County of Maricopa, State of Arizona. I, Jaime A. Satalich, a State of Arizona Registered Land Surveyor (No. 35326, expires 9/30/2003), with my signature and seal affixed below, hereby certify to the Flood Control District of Maricopa County, Arizona, that the information shown hereon complies with the American Society of Photogrammetry and Remote Sensing standards for two-foot contour interval mapping.

REVISION NOTE: Twelve maps (269, 270, 271, 301, 302, 303, 333, 334, 335, 362, 363, and 364) were delivered to the Flood Control District of Maricopa County (FCDMC) on March 27, 2003. Prior to this delivery on March 27, 2003, the aforementioned twelve maps were thoroughly reviewed and subsequently accepted as a final deliverable by FCDMC. On June 26, 2003, FCDMC desired that changes be made to the aforementioned twelve maps with regards to the cover sheet, standard sheet layout, margin information, and some cartographic elements. This revision reflects those changes requested by FCDMC on June 26, 2003 to the aforementioned twelve maps. All topographic and planimetric information on the aforementioned twelve maps remains unchanged between the delivery on March 27, 2003 and this revision.

"Certification" when used in the context of this document only constitutes an expression of professional opinion regarding those facts or findings which are the subject of the certification, and does not constitute a warranty or guarantee, either expressed or implied.



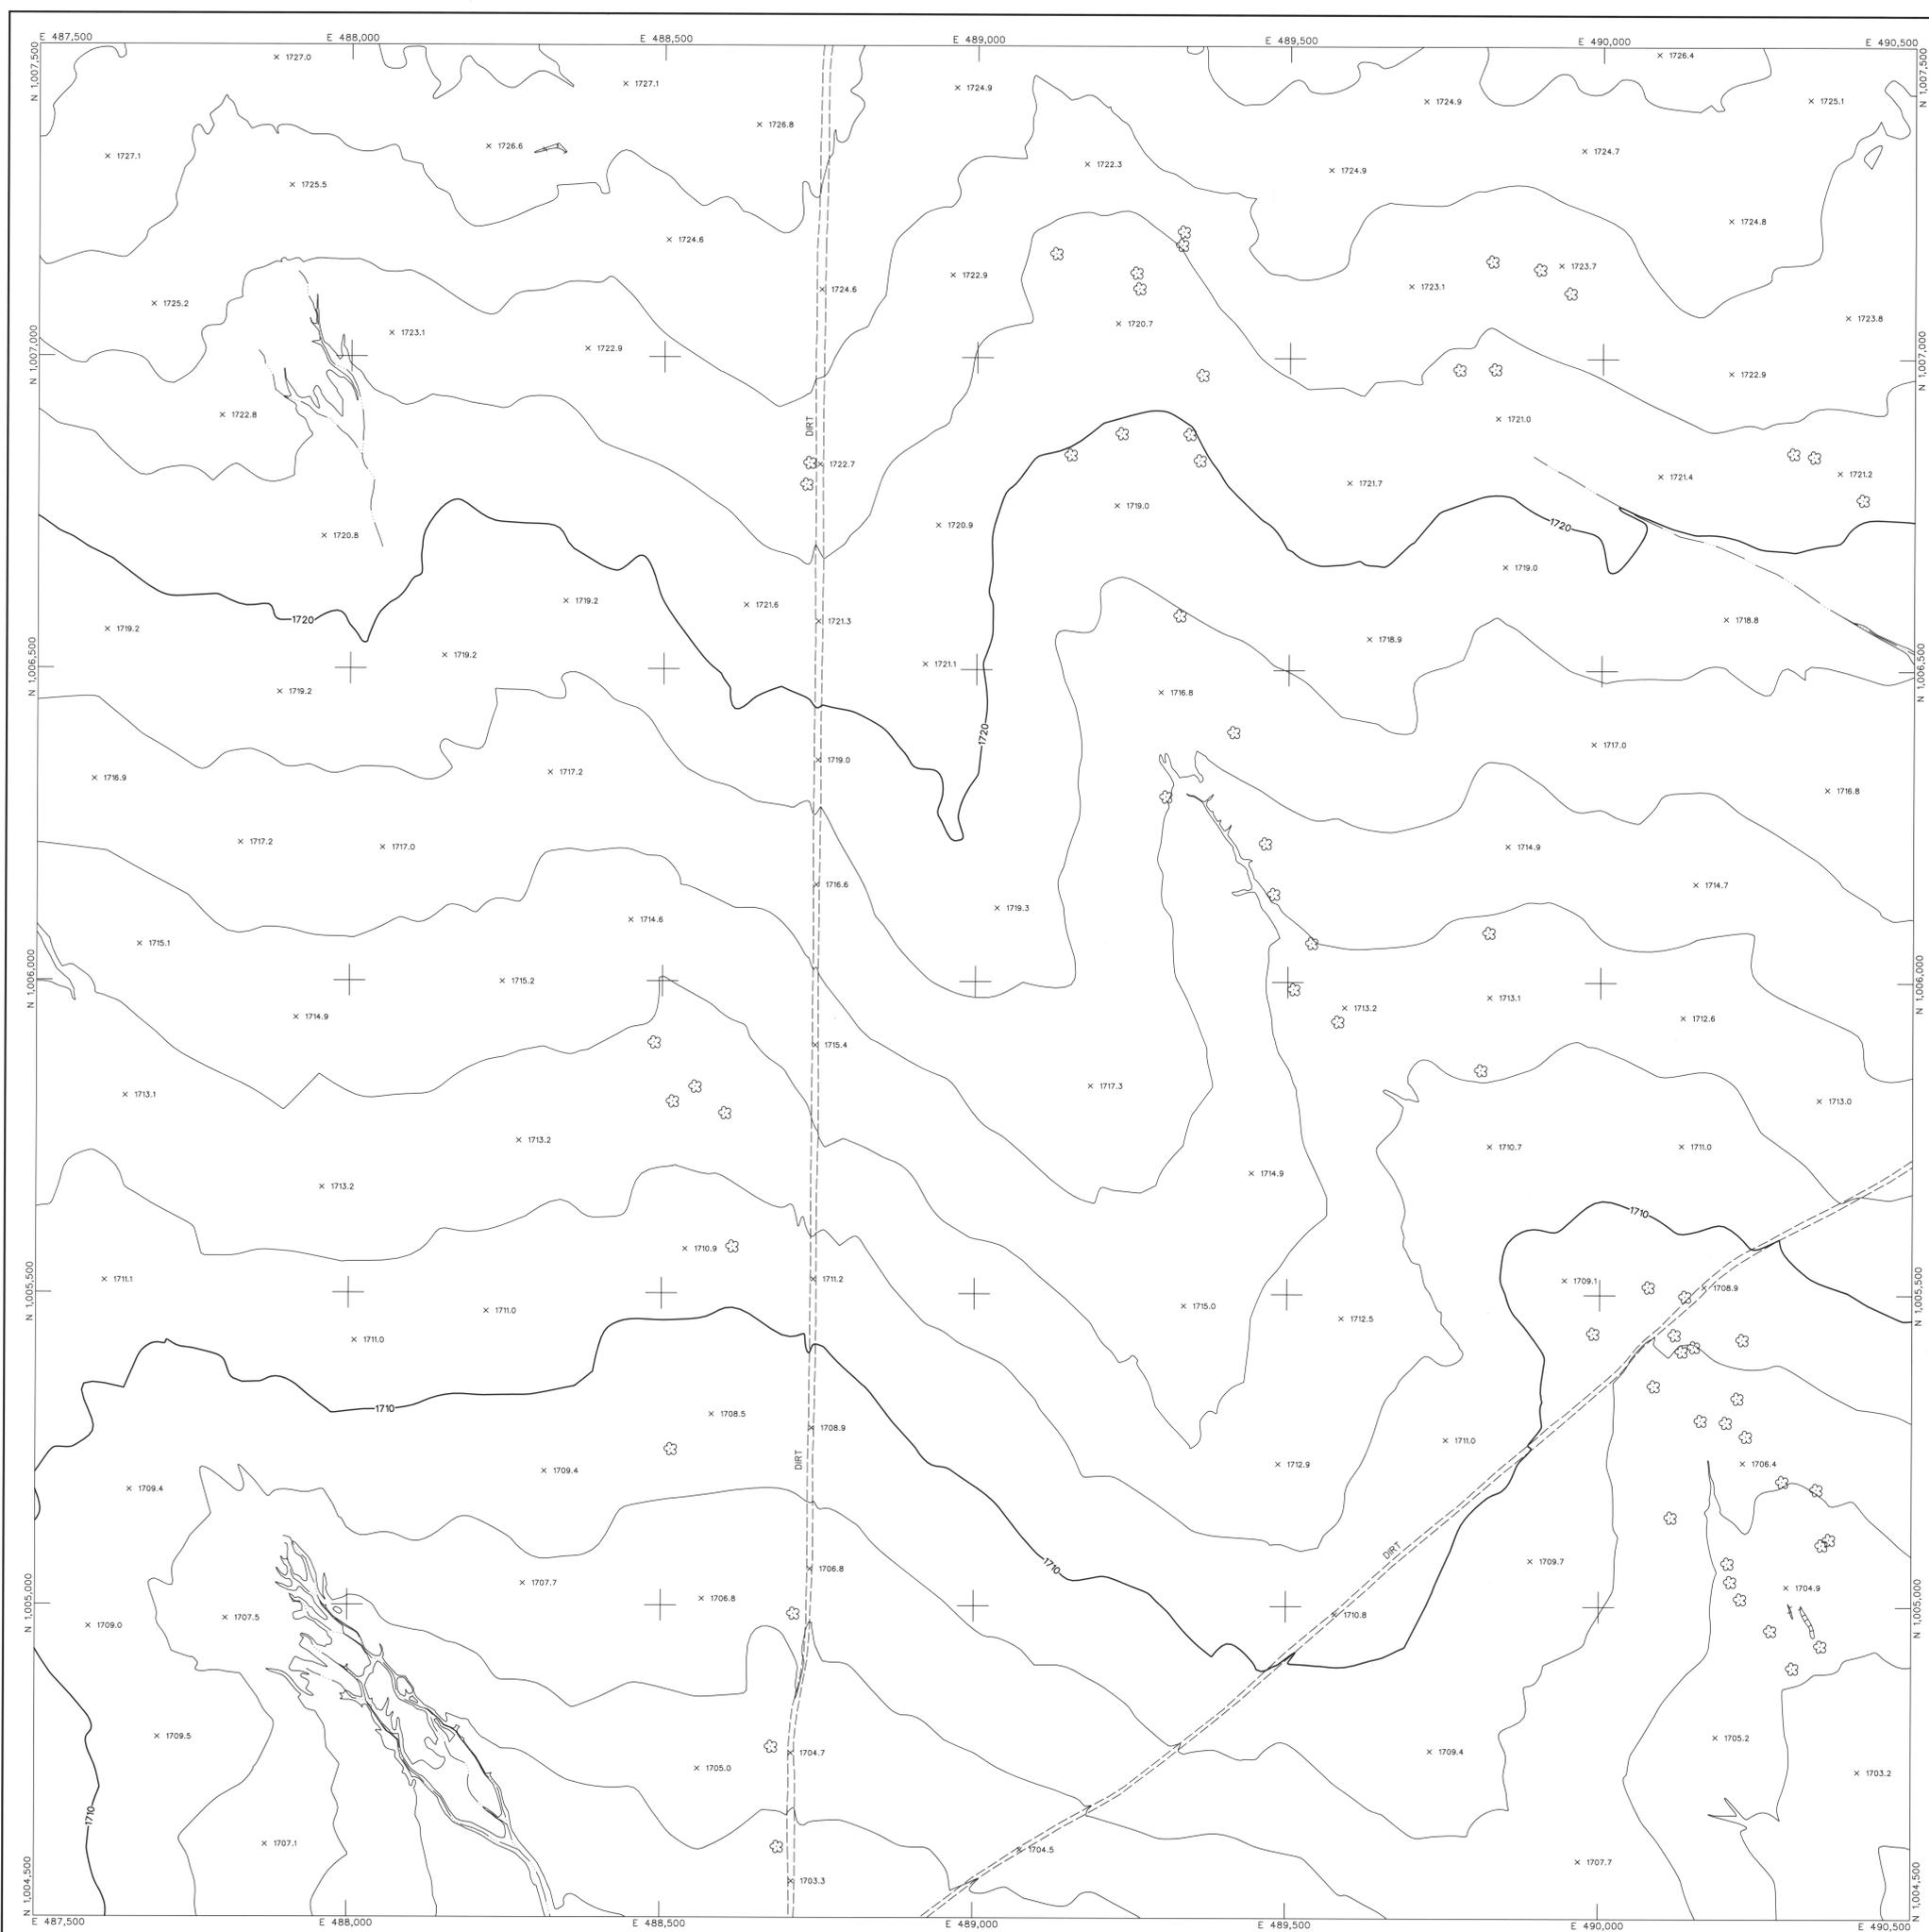

LEGEND

CONTROL POINT 8029
1393.9

INDEX CONTOUR 2066

INTERMEDIATE CONTOUR

INDEX CONTOUR DEPRESSION 2066

INTERMEDIATE CONTOUR DEPRESSION

SPOT ELEVATION x 2067.1

WATER EDGE LINE W/L 45.6

DRAIN / FLOW LINE

HEADWALL

CANAL TOP

CONCRETE DITCH

MANHOLE COVER LIGHT POLE UNDEFINED ✱

POLE POWER POLE UNDEFINED ◆

VISIBLE PIPELINE PIPE

TRANSMISSION TOWER

GUARDRAIL

UNDEFINED RETAINING WALL

RETAINING WALL W/ WALL

UNDEFINED WALL

UNDEFINED FENCE

TREELINE

TREE

ROADS & DRIVEWAYS

ASPHALT

CONCRETE

DIRT

TRAIL

CONCRETE CURB

ASPHALT PARKING

CONCRETE SIDEWALK/WALKWAY

CONCRETE LIMIT LINE

BRIDGE

BUILDING

STORAGE TANK

STEEL STRUCTURE



BILLBOARD

COMMERCIAL SIGN

NOTES:

VERTICAL DATUM: NAVD 88
 HORIZONTAL DATUM: NAD 83 (1992.0 EPOCH)
 COORDINATE SYSTEM: ARIZONA COORDINATE SYSTEM, 1983, CENTRAL ZONE
 UNIT OF MEASUREMENT: INTERNATIONAL FEET

DATES OF PHOTOGRAPHY:
 APRIL 1, 18 & 19, 2002
 SCALE OF PHOTOGRAPHY: 1"=600'

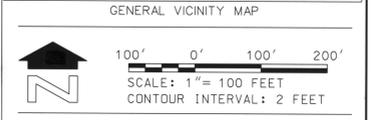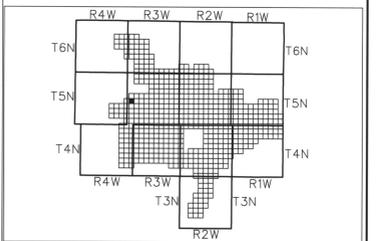

200-059	123	124
146	147	148
177	178	179

SHEET INDEX MAP
 NOTE: 200 SERIES PREFIX, REFERENCES 1"-200 SCALE MAP SHEETS

2	See Revision Note	JAS	08/06/03
NO.	REVISION	BY	DATE

**FLOOD CONTROL DISTRICT
 OF MARICOPA COUNTY**

WITTMANN ADMP
 2' CONTOURS


STEWART GEO TECHNOLOGIES		
15100 N. GILBERT AVENUE, SUITE 100, GILBERT, AZ 85234		
DESIGN	BY	DATE
DESIGN CHK.	—	—
PLANS	—	—
PLANS CHK.	—	—

SHEET 147 OF 565

The following map represents a survey made by me or under my direction in the County of Maricopa, State of Arizona. I, Jaime A. Satalich, a State of Arizona Registered Land Surveyor (No. 35326, expires 9/30/2003), with my signature and seal affixed below, hereby certify to the Flood Control District of Maricopa County, Arizona, that the information shown hereon complies with the American Society of Photogrammetry and Remote Sensing standards for two-foot contour interval mapping.

"Certification" when used in the context of this document only constitutes an expression of professional opinion regarding those facts or findings which are the subject of the certification, and does not constitute a warranty or guarantee, either expressed or implied.

REVISION NOTE: Twelve maps (269, 270, 271, 301, 302, 303, 333, 334, 335, 362, 363, and 364) were delivered to the Flood Control District of Maricopa County (FCDMC) on March 27, 2003. Prior to this delivery on March 27, 2003, the aforementioned twelve maps were thoroughly reviewed and subsequently accepted as a final deliverable by FCDMC. On June 26, 2003, FCDMC desired that changes be made to the aforementioned twelve maps with regards to the cover sheet, standard sheet layout, margin information, and some cartographic elements. This revision reflects those changes requested by FCDMC on June 26, 2003 to the aforementioned twelve maps. All topographic and planimetric information on the aforementioned twelve maps remains unchanged between the delivery on March 27, 2003 and this revision.

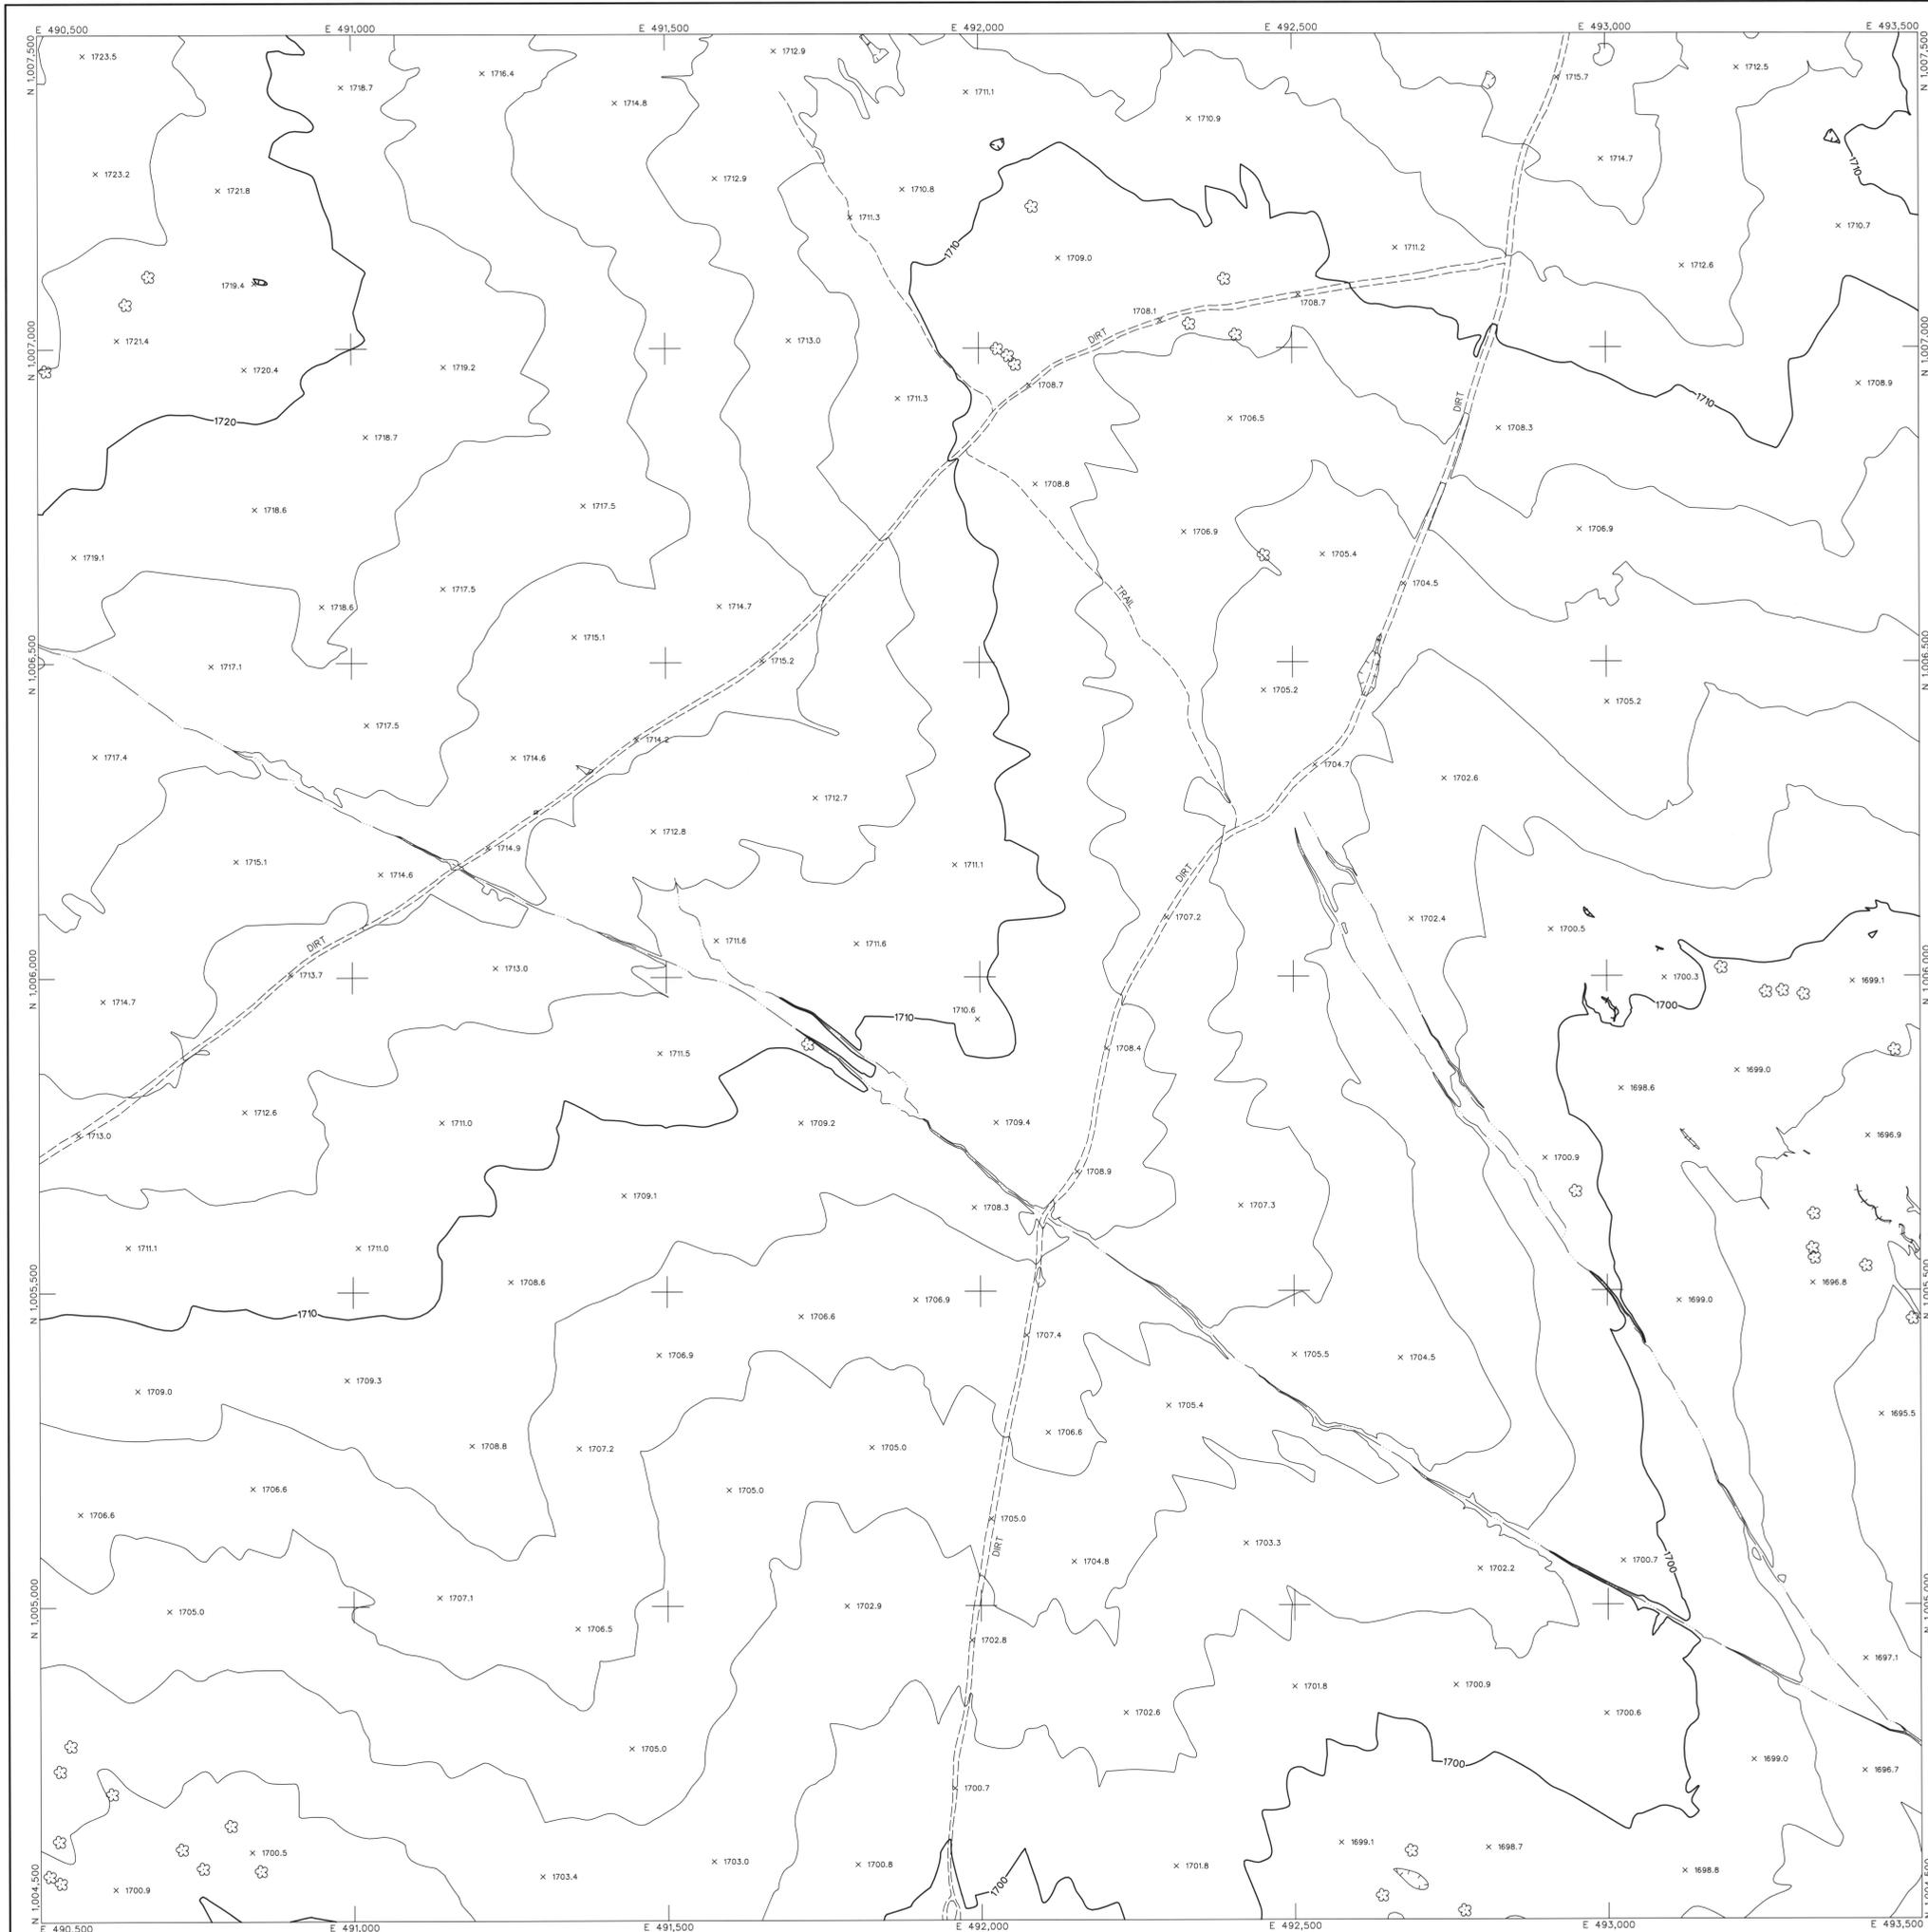



LEGEND

CONTROL POINT		8029 1393.9
INDEX CONTOUR		2066
INTERMEDIATE CONTOUR		
INDEX CONTOUR DEPRESSION		2066
INTERMEDIATE CONTOUR DEPRESSION		
SPOT ELEVATION		x 2067.1
WATER EDGE LINE		W/L 45.6
DRAIN / FLOW LINE		
HEADWALL		
CANAL TOP		
CONCRETE DITCH		
MANHOLE COVER		LIGHT POLE UNDEFINED
POLE		POWER POLE UNDEFINED
VISIBLE PIPELINE		PIPE
TRANSMISSION TOWER		
GUARDRAIL		
UNDEFINED RETAINING WALL		
RETAINING WALL W/ WALL		
UNDEFINED WALL		
UNDEFINED FENCE		
TREELINE		BRUSHLINE
TREE		
ROADS & DRIVEWAYS		
ASPHALT		ASPH
CONCRETE		CONC
DIRT		DIRT
TRAIL		TRAIL
CONCRETE CURB		
ASPHALT PARKING		
CONCRETE SIDEWALK/WALKWAY		
CONCRETE LIMIT LINE		
BRIDGE		
BUILDING		
STORAGE TANK		TAN
STEEL STRUCTURE		
BILLBOARD		
COMMERCIAL SIGN		

NOTES:

VERTICAL DATUM: NAVD 88
 HORIZONTAL DATUM: NAD 83 (1992.0 EPOCH)
 COORDINATE SYSTEM: ARIZONA COORDINATE SYSTEM, 1983, CENTRAL ZONE
 UNIT OF MEASUREMENT: INTERNATIONAL FEET

DATES OF PHOTOGRAPHY:
 APRIL 1, 18 & 19, 2002
 SCALE OF PHOTOGRAPHY: 1"=600'

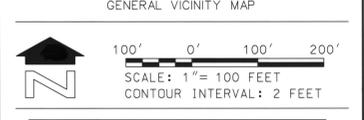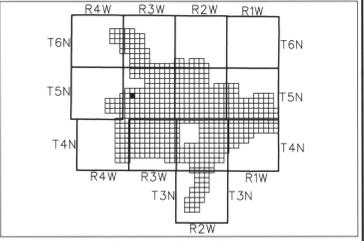

SHEET INDEX MAP

NOTE: 200 SERIES PREFIX, REFERENCES 1"-200 SCALE MAP SHEETS

123	124	125
147	148	149
178	179	180

NO.	REVISION	BY	DATE
1	See Revision Note	JAS	08/06/03

**FLOOD CONTROL DISTRICT
OF MARICOPA COUNTY**

WITTMANN ADMP
2' CONTOURS


STEWART GEO TECHNOLOGIES			
1301 Phoenix Avenue Phoenix, Arizona 85016 TEL: (480) 440-1400 FAX: (480) 440-1401 SIC: Project 01-000			
DESIGN	BY	DATE	
DESIGN CHK.			
PLANS			
PLANS CHK.			



The following map represents a survey made by me or under my direction in the County of Maricopa, State of Arizona. I, James A. Satalich, a State of Arizona Registered Land Surveyor (No. 35326, expires 9/30/2003), with my signature and seal affixed below, hereby certify to the Flood Control District of Maricopa County, Arizona, that the information shown hereon complies with the American Society of Photogrammetry and Remote Sensing standards for two-foot contour interval mapping.

"Certification" when used in the context of this document only constitutes an expression of professional opinion regarding those facts or findings which are the subject of the certification, and does not constitute a warranty or guarantee, either expressed or implied.

REVISION NOTE: Twelve maps (269, 270, 271, 301, 302, 303, 333, 334, 335, 362, 363, and 364) were delivered to the Flood Control District of Maricopa County (FCDMC) on March 27, 2003. Prior to this delivery on March 27, 2003, the aforementioned twelve maps were thoroughly reviewed and subsequently accepted as a final deliverable by FCDMC. On June 26, 2003, FCDMC desired that changes be made to the aforementioned twelve maps with regards to the cover sheet, standard sheet layout, margin information, and some cartographic elements. This revision reflects those changes requested by FCDMC on June 26, 2003 to the aforementioned twelve maps. All topographic and planimetric information on the aforementioned twelve maps remains unchanged between the delivery on March 27, 2003 and this revision.

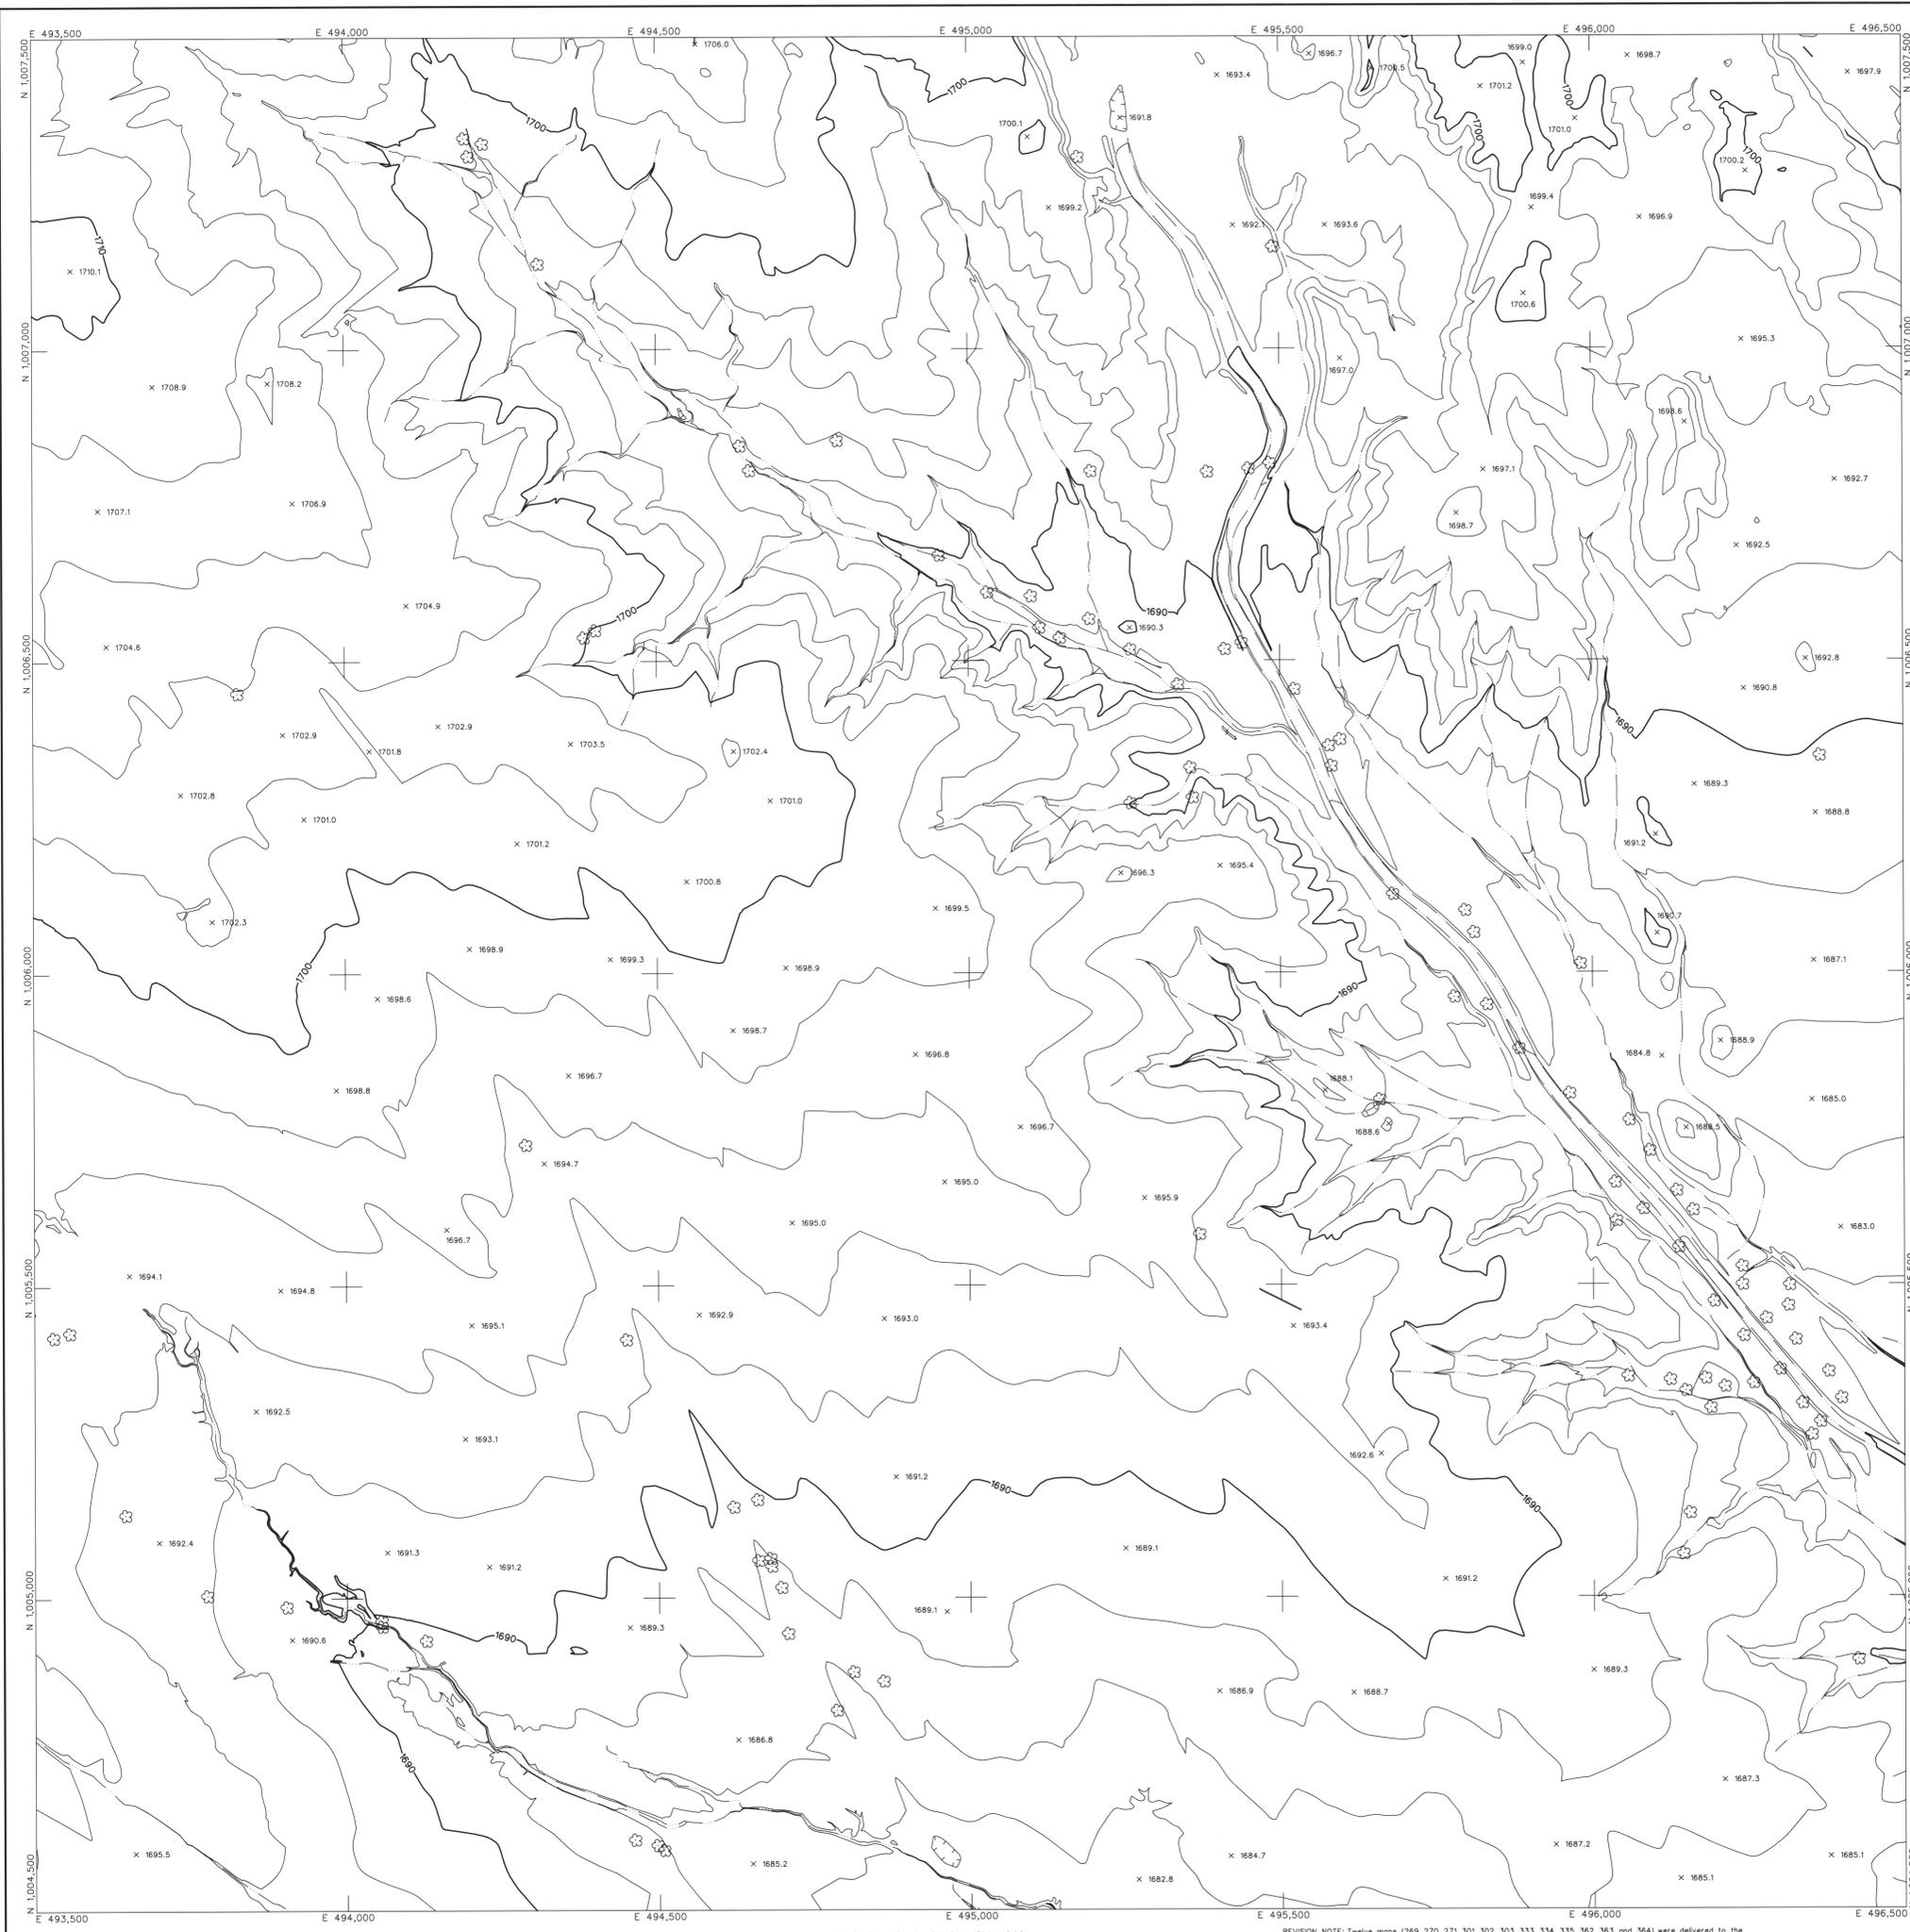



LEGEND

CONTROL POINT	8029
	1393.9
INDEX CONTOUR	2066
INTERMEDIATE CONTOUR	
INDEX CONTOUR DEPRESSION	2066
INTERMEDIATE CONTOUR DEPRESSION	
SPOT ELEVATION	2067.1
WATER EDGE LINE	W/L 45.6
DRAIN / FLOW LINE	
HEADWALL	
CANAL TOP	
CONCRETE DITCH	
MANHOLE COVER	LIGHT POLE UNDEFINED
POLE	POWER POLE UNDEFINED
VISIBLE PIPELINE	PIPE
TRANSMISSION TOWER	
GUARDRAIL	
UNDEFINED RETAINING WALL	
RETAINING WALL W/ WALL	
UNDEFINED WALL	
UNDEFINED FENCE	
TREELINE	BRUSHLINE
TREE	
ROADS & DRIVEWAYS	
ASPHALT	ASPH
CONCRETE	CONC
DIRT	DIRT
TRAIL	TRAIL
CONCRETE CURB	
ASPHALT PARKING	
CONCRETE SIDEWALK/WALKWAY	
CONCRETE LIMIT LINE	
BRIDGE	
BUILDING	
STORAGE TANK	
STEEL STRUCTURE	
BILLBOARD	
COMMERCIAL SIGN	

NOTES:

VERTICAL DATUM: NAVD 88
 HORIZONTAL DATUM: NAD 83 (1992.0 EPOCH)
 COORDINATE SYSTEM: ARIZONA COORDINATE SYSTEM, 1983, CENTRAL ZONE
 UNIT OF MEASUREMENT: INTERNATIONAL FEET

DATES OF PHOTOGRAPHY:
 APRIL 1, 18 & 19, 2002
 SCALE OF PHOTOGRAPHY: 1"=600'

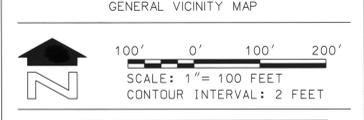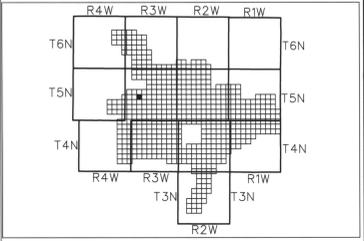

SHEET INDEX MAP

124	125	126
148	149	150
179	180	181

NOTE: 200 SERIES PREFIX, REFERENCES 1'-200 SCALE MAP SHEETS

NO.	REVISION	BY	DATE
1	See Revision Note	JAS	08/06/03

**FLOOD CONTROL DISTRICT
OF MARICOPA COUNTY**

WITTMANN ADMP
2' CONTOURS


STEWART GEO TECHNOLOGIES			
1301 Westinghouse Avenue Tucson, Arizona 85741 TEL: (520) 784-4800 FAX: (520) 784-4801 SERV. PHONE: (520) 520-8200			
DESIGN	BY	DATE	
DESIGN CHK.			
PLANS			
PLANS CHK.			

The following map represents a survey made by me or under my direction in the County of Maricopa, State of Arizona. I, Jaime A. Satalich, a State of Arizona Registered Land Surveyor (No. 35326, expires 9/30/2003), with my signature and seal affixed below, hereby certify to the Flood Control District of Maricopa County, Arizona, that the information shown hereon complies with the American Society of Photogrammetry and Remote Sensing standards for two-foot contour interval mapping.

"Certification" when used in the context of this document only constitutes an expression of professional opinion regarding those facts or findings which are the subject of the certification, and does not constitute a warranty or guarantee, either expressed or implied.

REVISION NOTE: Twelve maps (269, 270, 271, 301, 302, 303, 333, 334, 335, 362, 363, and 364) were delivered to the Flood Control District of Maricopa County (FCDMC) on March 27, 2003. Prior to this delivery on March 27, 2003, the aforementioned twelve maps were thoroughly reviewed and subsequently accepted as a final deliverable by FCDMC. On June 26, 2003, FCDMC desired that changes be made to the aforementioned twelve maps with regards to the cover sheet, standard sheet layout, marginal information, and some cartographic elements. This revision reflects those changes requested by FCDMC on June 26, 2003 to the aforementioned twelve maps. All topographic and planimetric information on the aforementioned twelve maps remains unchanged between the delivery on March 27, 2003 and this revision.



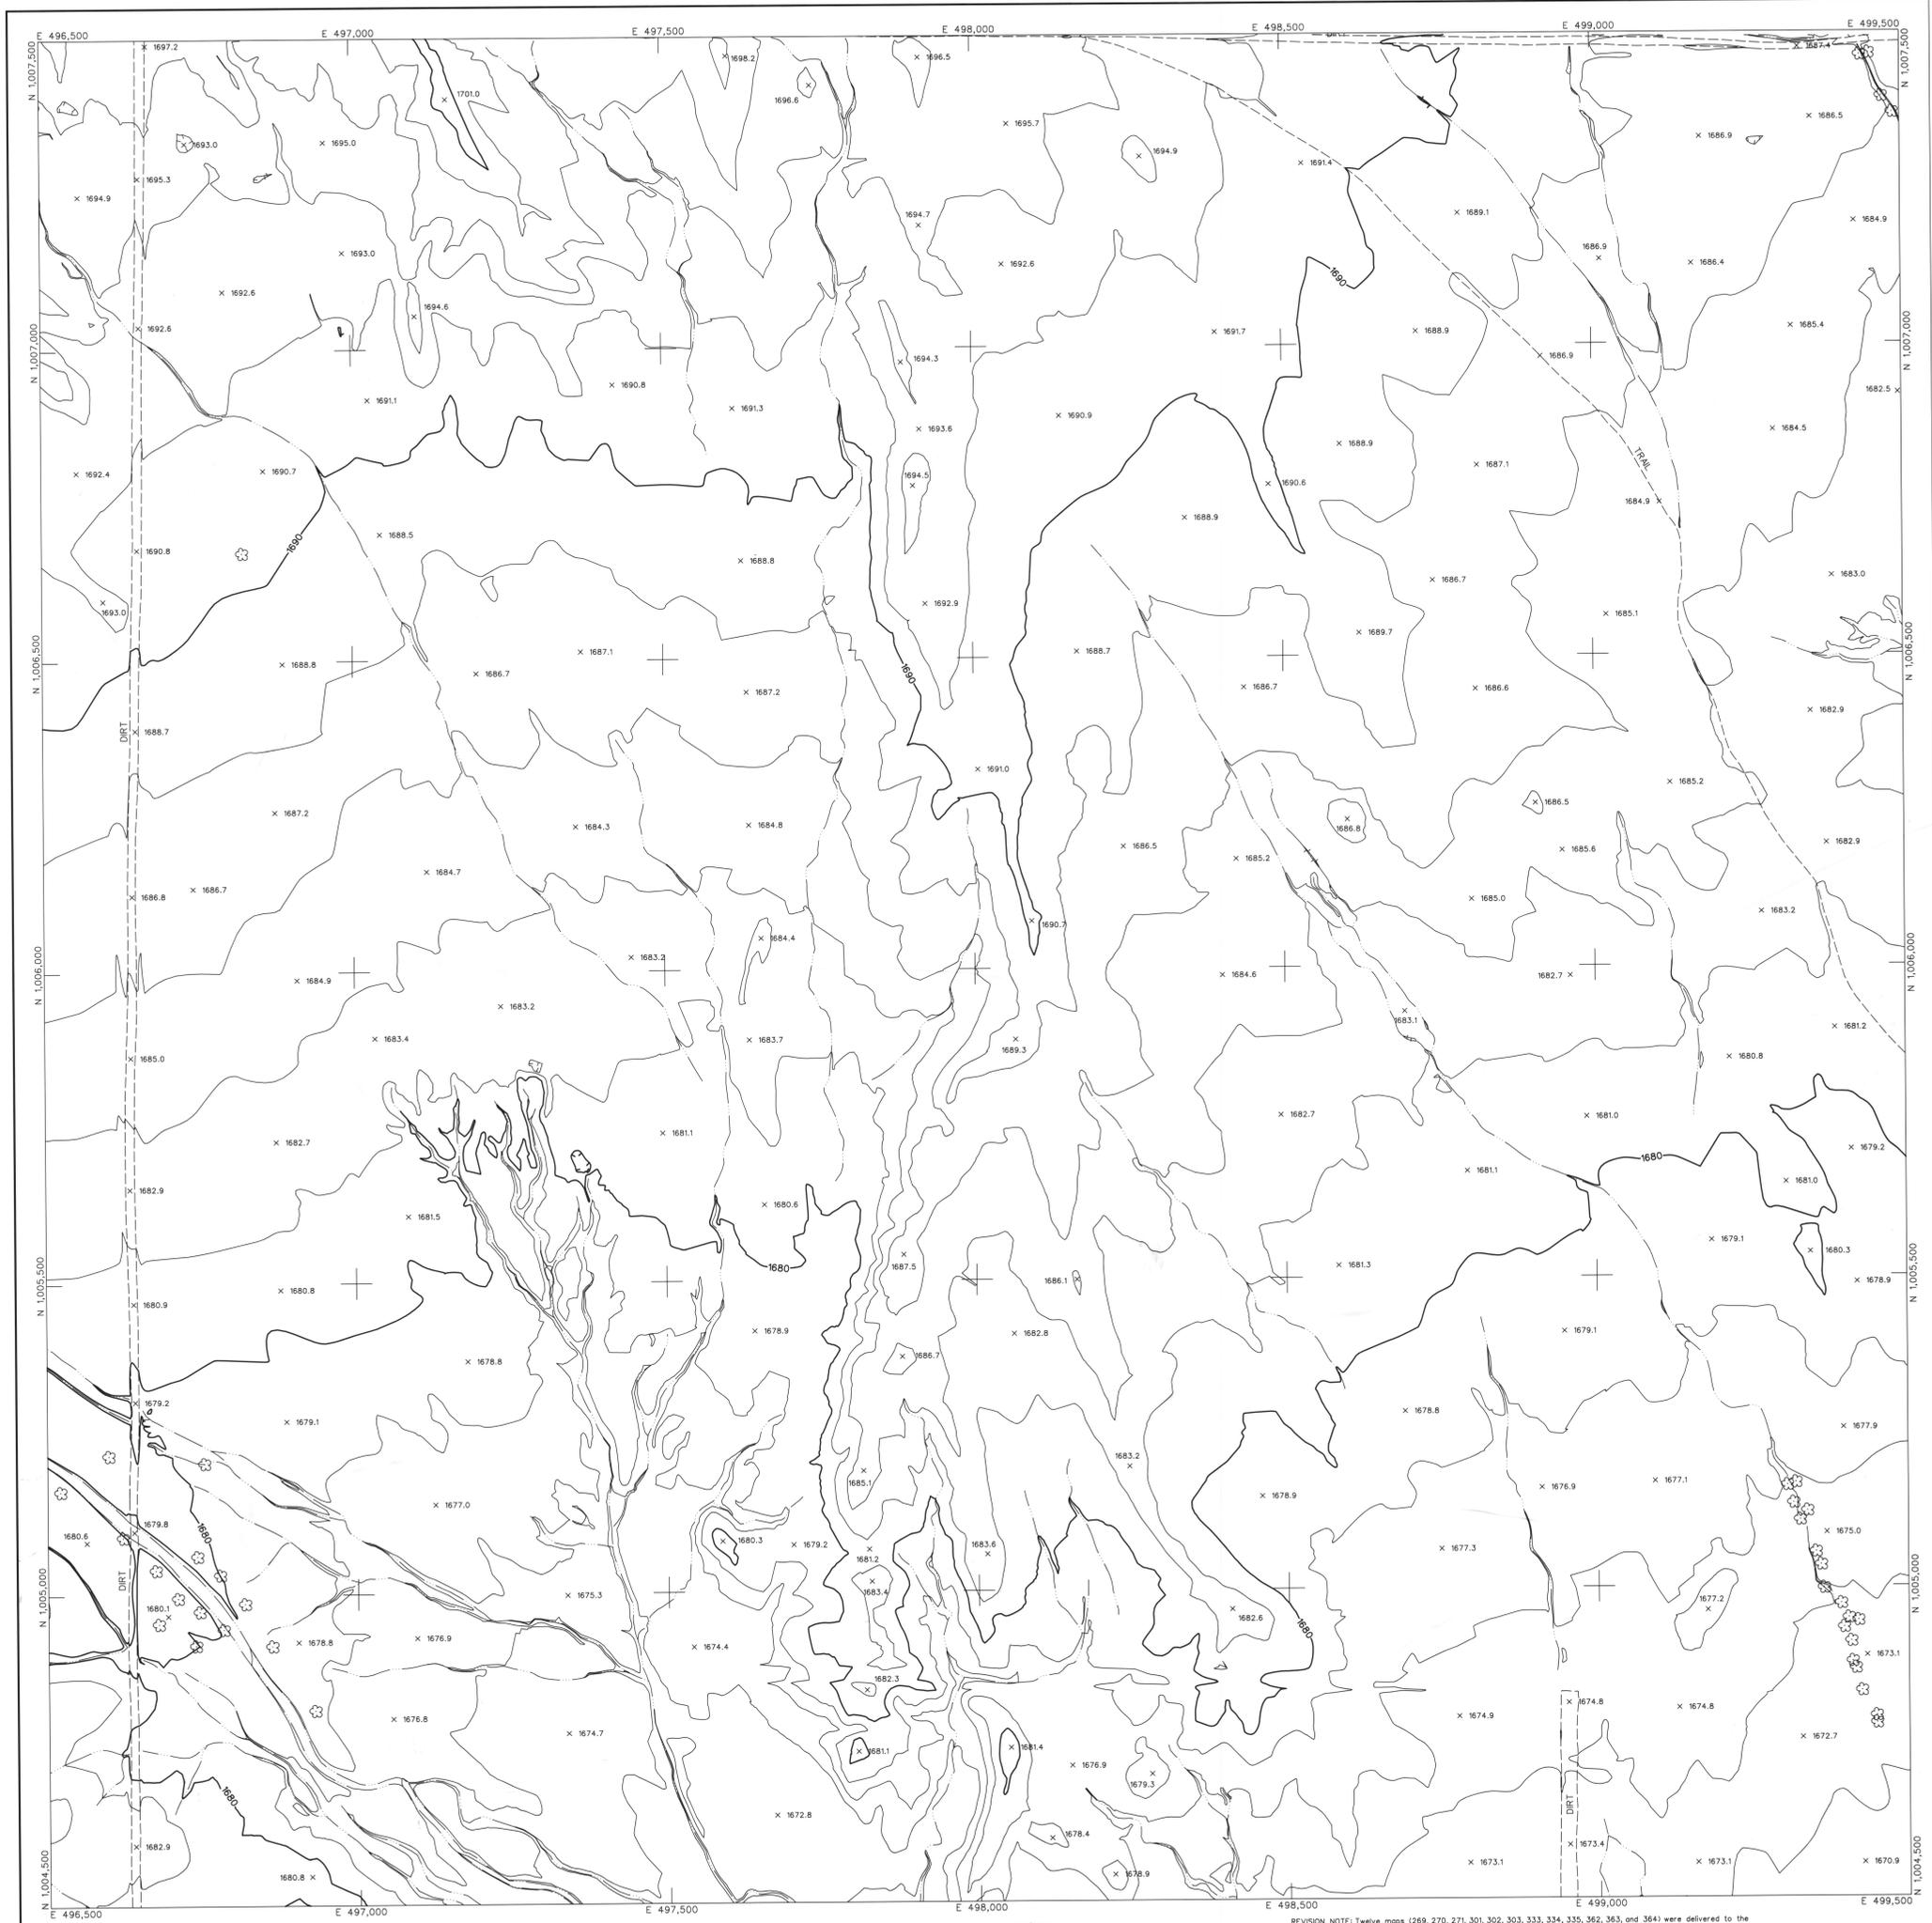

LEGEND

CONTROL POINT 8029
1393.9

INDEX CONTOUR 2066

INTERMEDIATE CONTOUR 2066

INDEX CONTOUR DEPRESSION 2066

INTERMEDIATE CONTOUR DEPRESSION 2066

SPOT ELEVATION x 2067.1

WATER EDGE LINE W/L 45.6

DRAIN / FLOW LINE

HEADWALL

CANAL TOP

CONCRETE DITCH

MANHOLE COVER

POLE LIGHT POLE UNDEFINED

POLE POWER POLE UNDEFINED

VISIBLE PIPELINE PIPE

TRANSMISSION TOWER

GUARDRAIL

UNDEFINED RETAINING WALL

RETAINING WALL W/ WALL

UNDEFINED WALL

UNDEFINED FENCE

TREELINE

BRUSHLINE

TREE

ROADS & DRIVEWAYS

ASPHALT

CONCRETE

DIRT

TRAIL

CONCRETE CURB

ASPHALT PARKING

CONCRETE SIDEWALK/WALKWAY

CONCRETE LIMIT LINE

BRIDGE

BUILDING

STORAGE TANK

STEEL STRUCTURE



BILLBOARD

COMMERCIAL SIGN

NOTES:

VERTICAL DATUM: NAVD 88
HORIZONTAL DATUM: NAD 83 (1992.0 EPOCH)
COORDINATE SYSTEM: ARIZONA COORDINATE SYSTEM, 1983, CENTRAL ZONE
UNIT OF MEASUREMENT: INTERNATIONAL FEET

DATES OF PHOTOGRAPHY: APRIL 1, 18 & 19, 2002
SCALE OF PHOTOGRAPHY: T-600'

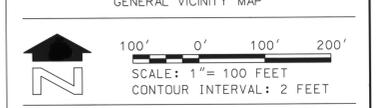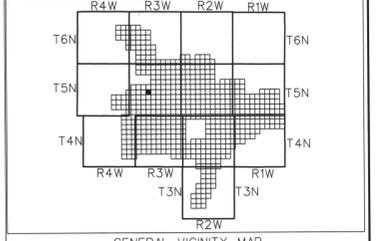

SHEET INDEX MAP

NOTE: 200 SERIES PREFIX REFERENCES 1"-200' SCALE MAP SHEETS

125	126	127
149	150	151
180	181	182

NO.	REVISION	BY	DATE
1	See Revision Note	JAS	08/06/03

FLOOD CONTROL DISTRICT
OF MARICOPA COUNTY

WITTMANN ADMP
2' CONTOURS

STEWART GEO TECHNOLOGIES

1325 Encanto Avenue
Yuma, California 92596-5721
TEL: (951) 441-7700 FAX: (951) 441-9411
925 Project No. 02-480

BY	DATE
DESIGN	--
DESIGN CHK.	--
PLANS	--
PLANS CHK.	--

The following map represents a survey made by me or under my direction in the County of Maricopa, State of Arizona. I, Jaime A. Satalich, a State of Arizona Registered Land Surveyor (No. 35326, expires 9/30/2003), with my signature and seal affixed below, hereby certify to the Flood Control District of Maricopa County, Arizona, that the information shown hereon complies with the American Society of Photogrammetry and Remote Sensing standards for two-foot contour interval mapping.

"Certification" when used in the context of this document only constitutes an expression of professional opinion regarding those facts or findings which are the subject of the certification, and does not constitute a warranty or guarantee, either expressed or implied.

REVISION NOTE: Twelve maps (269, 270, 271, 301, 302, 303, 333, 334, 335, 362, 363, and 364) were delivered to the Flood Control District of Maricopa County (FCDMC) on March 27, 2003. Prior to this delivery on March 27, 2003, the aforementioned twelve maps were thoroughly reviewed and subsequently accepted as a final deliverable by FCDMC. On June 26, 2003, FCDMC desired that changes be made to the aforementioned twelve maps with regards to the cover sheet, standard sheet layout, marginal information, and some cartographic elements. This revision reflects those changes requested by FCDMC on June 26, 2003 to the aforementioned twelve maps. All topographic and planimetric information on the aforementioned twelve maps remains unchanged between the delivery on March 27, 2003 and this revision.

