



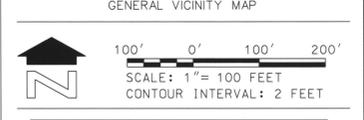

SEE SHEET 200-075

LEGEND	
CONTROL POINT	8029 1393.9
INDEX CONTOUR	2066
INTERMEDIATE CONTOUR	
INDEX CONTOUR DEPRESSION	2066
INTERMEDIATE CONTOUR DEPRESSION	
SPOT ELEVATION	x 2067.1
WATER EDGE LINE	W/L 45.6
DRAIN / FLOW LINE	
HEADWALL	
CANAL TOP	
CONCRETE DITCH	
MANHOLE COVER	○ LIGHT POLE UNDEFINED ✱
POLE	○ POWER POLE UNDEFINED ✱
VISIBLE PIPELINE	PIPE
TRANSMISSION TOWER	
GUARDRAIL	
UNDEFINED RETAINING WALL	
RETAINING WALL W/ WALL	
UNDEFINED WALL	
UNDEFINED FENCE	
TREELINE	BRUSHLINE
TREE	
ROADS & DRIVEWAYS	
ASPHALT	ASPH
CONCRETE	COND
DIRT	DIRT
TRAIL	TRAIL
CONCRETE CURB	
ASPHALT PARKING	
CONCRETE SIDEWALK/WALKWAY	
CONCRETE LIMIT LINE	
BRIDGE	
BUILDING	
STORAGE TANK	TANK
STEEL STRUCTURE	
BILLBOARD	
COMMERCIAL SIGN	

NOTES:
 VERTICAL DATUM: NAVD 88
 HORIZONTAL DATUM: NAD 83 (1992.0 EPOCH)
 COORDINATE SYSTEM: ARIZONA COORDINATE SYSTEM, 1983, CENTRAL ZONE
 UNIT OF MEASUREMENT: INTERNATIONAL FEET
 DATES OF PHOTOGRAPHY:
 APRIL 1, 18 & 19, 2002
 SCALE OF PHOTOGRAPHY: 1"=600'

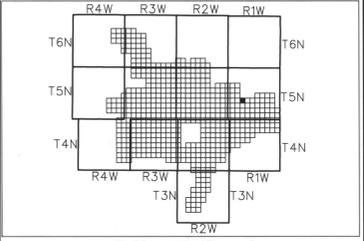

SHEET INDEX MAP	
NOTE: 200 SERIES PREFIX, REFERENCES 1'-200 SCALE MAP SHEETS	
169	SEE 4' MAPPING
200	201 202
234	235 236

NO.	REVISION	JAS	DB/06/03
1	See Revision Note		

FLOOD CONTROL DISTRICT
OF MARICOPA COUNTY

WITTMANN ADMP
2' CONTOURS

STEWART GEO TECHNOLOGIES	
13301 Arroyo Verde Phoenix, Arizona 85024 TEL: (480) 794-4400 FAX: (480) 794-4401 801 PEARSON RD. 10-4500	
DESIGN	DATE
DESIGN	
DESIGN CHK.	
PLANS	
PLANS CHK.	



The following map represents a survey made by me or under my direction in the County of Maricopa, State of Arizona. I, Joine A. Satalich, a State of Arizona Registered Land Surveyor (No. 35326, expires 9/30/2003), with my signature and seal affixed below, hereby certify to the Flood Control District of Maricopa County, Arizona, that the information shown hereon complies with the American Society of Photogrammetry and Remote Sensing standards for two-foot contour interval mapping.

"Certification" when used in the context of this document only constitutes an expression of professional opinion regarding those facts or findings which are the subject of the certification, and does not constitute a warranty or guarantee, either expressed or implied.

REVISION NOTE: Twelve maps (269, 270, 271, 301, 302, 303, 333, 334, 335, 362, 363, and 364) were delivered to the Flood Control District of Maricopa County (FCDMC) on March 27, 2003. Prior to this delivery on March 27, 2003, the aforementioned twelve maps were thoroughly reviewed and subsequently accepted as a final deliverable by FCDMC. On June 26, 2003, FCDMC desired that changes be made to the aforementioned twelve maps with regards to the cover sheet, standard sheet layout, marginal information, and some cartographic elements. This revision reflects those changes requested by FCDMC on June 26, 2003 to the aforementioned twelve maps. All topographic and planimetric information on the aforementioned twelve maps remains unchanged between the delivery on March 27, 2003 and this revision.




SEE SHEET 200-075

LEGEND



CONTROL POINT	8029 △ 1393.9
INDEX CONTOUR	— 2066 —
INTERMEDIATE CONTOUR	— — — — —
INDEX CONTOUR DEPRESSION	— — — — —
INTERMEDIATE CONTOUR DEPRESSION	— — — — —
SPOT ELEVATION	x 2067.1
WATER EDGE LINE	W/L 45.6
DRAIN / FLOW LINE	— — — — —
HEADWALL	— — — — —
CANAL TOP	— — — — —
CONCRETE DITCH	— — — — —
MANHOLE COVER	○ LIGHT POLE UNDEFINED ✱
POLE	○ POWER POLE UNDEFINED ◆
VISIBLE PIPELINE	— PIPE —
TRANSMISSION TOWER	— — — — —
GUARDRAIL	— — — — —
UNDEFINED RETAINING WALL	— — — — —
RETAINING WALL W/ WALL	— — — — —
UNDEFINED WALL	— — — — —
UNDEFINED FENCE	— — — — —
TREELINE	— — — — —
BRUSHLINE	— — — — —
TREE	— — — — —
ROADS & DRIVEWAYS	— ASPH — — CONC — — DIRT —
TRAIL	— TRAIL —
CONCRETE CURB	— — — — —
ASPHALT PARKING	— — — — —
CONCRETE SIDEWALK/WALKWAY	— — — — —
CONCRETE LIMIT LINE	— — — — —
BRIDGE	— — — — —
BUILDING	— — — — —
STORAGE TANK	— — — — —
STEEL STRUCTURE	— — — — —
BILLBOARD	— — — — —
COMMERCIAL SIGN	— — — — —

NOTES:

VERTICAL DATUM: NAVD 88
 HORIZONTAL DATUM: NAD 83 (1992.0 EPOCH)
 COORDINATE SYSTEM: ARIZONA COORDINATE SYSTEM, 1983, CENTRAL ZONE
 UNIT OF MEASUREMENT: INTERNATIONAL FEET
 DATES OF PHOTOGRAPHY:
 APRIL 1, 18 & 19, 2002
 SCALE OF PHOTOGRAPHY: 1"=600'

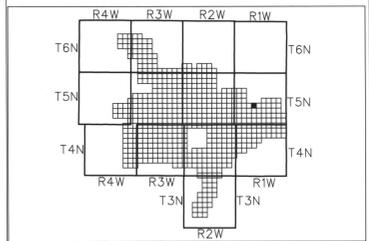

GENERAL VICINITY MAP

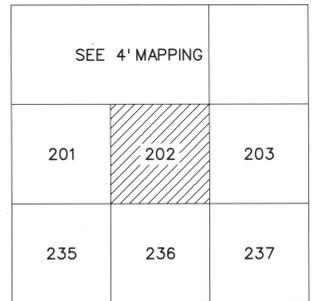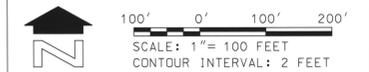

SHEET INDEX MAP

NO.	REVISION	BY	DATE
1	See Revision Note	JAS	08/06/03

FLOOD CONTROL DISTRICT OF MARICOPA COUNTY

WITTMANN ADMP
2' CONTOURS

STEWART GEO TECHNOLOGIES 1330 Arroyo Avenue Phoenix, Arizona 85015 TEL: (602) 794-4300 FAX: (602) 794-4301 WWW: STGTECH.COM			
DESIGN	BY	DATE	
DESIGN CHK.	—	—	
PLANS	—	—	
PLANS CHK.	—	—	

The following map represents a survey made by me or under my direction in the County of Maricopa, State of Arizona. I, Jaime A. Satalich, a State of Arizona Registered Land Surveyor (No. 35326, expires 9/30/2003), with my signature and seal affixed below, hereby certify to the Flood Control District of Maricopa County, Arizona, that the information shown hereon complies with the American Society of Photogrammetry and Remote Sensing standards for two-foot contour interval mapping.

"Certification" when used in the context of this document only constitutes an expression of professional opinion regarding those facts or findings which are the subject of the certification, and does not constitute a warranty or guarantee, either expressed or implied.

REVISION NOTE: Twelve maps (269, 270, 271, 301, 302, 303, 333, 334, 335, 362, 363, and 364) were delivered to the Flood Control District of Maricopa County (FCDMC) on March 27, 2003. Prior to this delivery on March 27, 2003, the aforementioned twelve maps were thoroughly reviewed and subsequently accepted as a final deliverable by FCDMC. On June 26, 2003, FCDMC desired that changes be made to the aforementioned twelve maps with regards to the cover sheet, standard sheet layout, marginal information, and some cartographic elements. This revision reflects those changes requested by FCDMC on June 26, 2003 to the aforementioned twelve maps. All topographic and planimetric information on the aforementioned twelve maps remains unchanged between the delivery on March 27, 2003 and this revision.







LEGEND

CONTROL POINT	8029
	1393.9
INDEX CONTOUR	2066
INTERMEDIATE CONTOUR	
INDEX CONTOUR DEPRESSION	2066
INTERMEDIATE CONTOUR DEPRESSION	
SPOT ELEVATION	x 2067.1
WATER EDGE LINE	W/L 45.6
DRAIN / FLOW LINE	
HEADWALL	
CANAL TOP	
CONCRETE DITCH	
MANHOLE COVER	LIGHT POLE UNDEFINED
POLE	POWER POLE UNDEFINED
VISIBLE PIPELINE	PIPE
TRANSMISSION TOWER	
GUARDRAIL	
UNDEFINED RETAINING WALL	
RETAINING WALL W/ WALL	
UNDEFINED WALL	
UNDEFINED FENCE	
TREELINE	BRUSHLINE
TREE	
ROADS & DRIVEWAYS	
ASPHALT	ASPH
CONCRETE	CONC
DIRT	DIRT
TRAIL	TRAIL
CONCRETE CURB	
ASPHALT PARKING	
CONCRETE SIDEWALK/WALKWAY	
CONCRETE LIMIT LINE	
BRIDGE	
BUILDING	
STORAGE TANK	TANK
STEEL STRUCTURE	
BILLBOARD	
COMMERCIAL SIGN	

NOTES:

VERTICAL DATUM: NAVD 88
 HORIZONTAL DATUM: NAD 83 (1992.0 EPOCH)
 COORDINATE SYSTEM: ARIZONA COORDINATE SYSTEM, 1983, CENTRAL ZONE
 UNIT OF MEASUREMENT: INTERNATIONAL FEET

DATES OF PHOTOGRAPHY:
 APRIL 1, 18 & 19, 2002
 SCALE OF PHOTOGRAPHY: 1"=600'

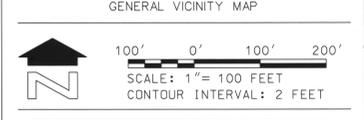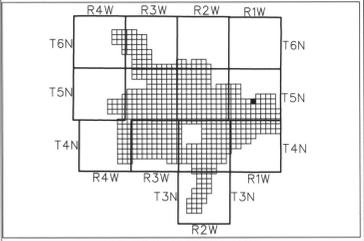

SHEET INDEX MAP

NOTE: 200 SERIES PREFIX REFERENCES 1"-200 SCALE MAP SHEETS

SEE 4' MAPPING	170
202	203
204	
236	237
238	

NO.	REVISION	BY	DATE
1	See Revision Note	JAS	08/06/03

**FLOOD CONTROL DISTRICT
OF MARICOPA COUNTY**

WITTMANN ADMP
2' CONTOURS


STEWART GEO TECHNOLOGIES			
1335 Westinghouse Avenue Tucson, Arizona 85710 TEL: (520) 784-4800 FAX: (520) 784-4801 WEB: WWW.SGT.COM			
DESIGN	BY	DATE	
DESIGN CHK.			
PLANS			
PLANS CHK.			

The following map represents a survey made by me or under my direction in the County of Maricopa, State of Arizona. I, Jaime A. Satalich, a State of Arizona Registered Land Surveyor (No. 35326, expires 9/30/2003), with my signature and seal affixed below, hereby certify to the Flood Control District of Maricopa County, Arizona, that the information shown hereon complies with the American Society of Photogrammetry and Remote Sensing standards for two-foot contour interval mapping.

"Certification" when used in the context of this document only constitutes an expression of professional opinion regarding those facts or findings which are the subject of the certification, and does not constitute a warranty or guarantee, either expressed or implied.

REVISION NOTE: Twelve maps (269, 270, 271, 301, 302, 303, 333, 334, 335, 362, 363, and 364) were delivered to the Flood Control District of Maricopa County (FCDMC) on March 27, 2003. Prior to this delivery on March 27, 2003, the aforementioned twelve maps were thoroughly reviewed and subsequently accepted as a final deliverable by FCDMC. On June 26, 2003, FCDMC desired that changes be made to the aforementioned twelve maps with regards to the cover sheet, standard sheet layout, marginal information, and some cartographic elements. This revision reflects those changes requested by FCDMC on June 26, 2003 to the aforementioned twelve maps. All topographic and planimetric information on the aforementioned twelve maps remains unchanged between the delivery on March 27, 2003 and this revision.




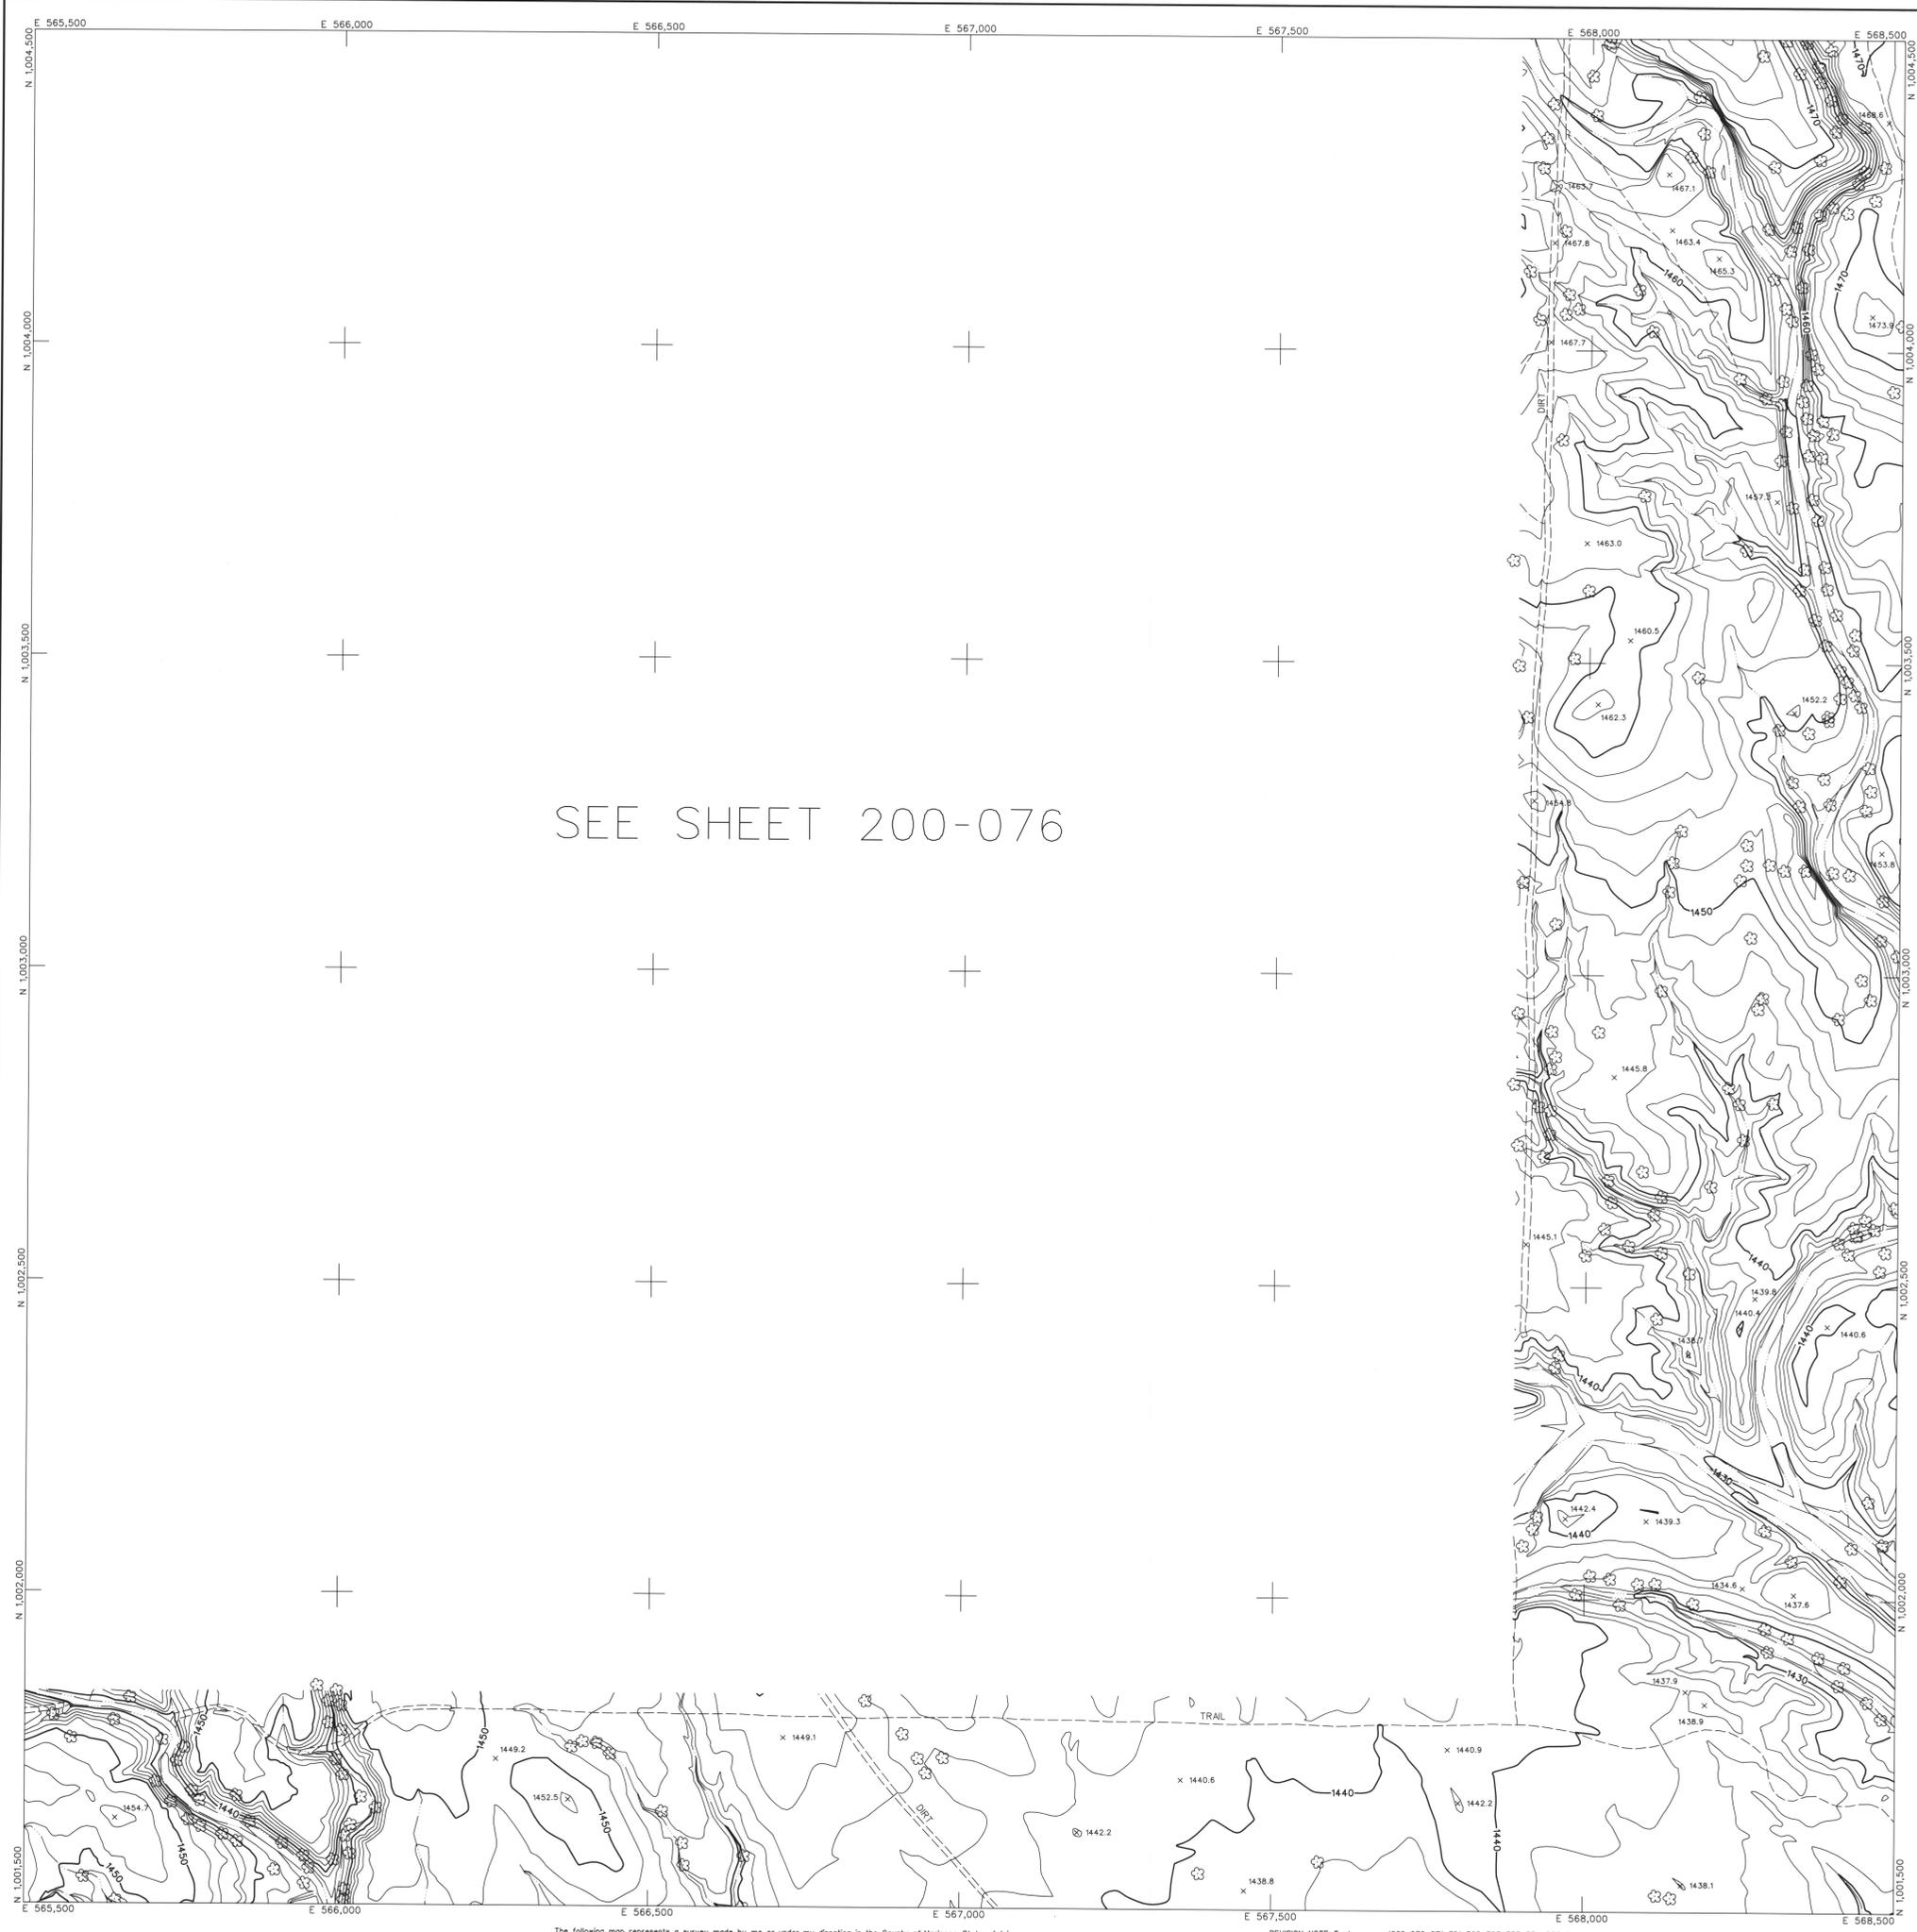


SEE SHEET 200-076

LEGEND

- CONTROL POINT 8029
1393.9
- INDEX CONTOUR 2066
- INTERMEDIATE CONTOUR
- INDEX CONTOUR DEPRESSION 2066
- INTERMEDIATE CONTOUR DEPRESSION
- SPOT ELEVATION X 2067.1
- WATER EDGE LINE W/L 45.6
- DRAIN / FLOW LINE
- HEADWALL
- CANAL TOP
- CONCRETE DITCH
- MANHOLE COVER LIGHT POLE UNDEFINED
- POLE POWER POLE UNDEFINED
- VISIBLE PIPELINE PIPE
- TRANSMISSION TOWER
- GUARDRAIL
- UNDEFINED RETAINING WALL
- RETAINING WALL W/ WALL
- UNDEFINED WALL
- UNDEFINED FENCE
- TREELINE BRUSHLINE
- TREE
- ROADS & DRIVEWAYS
- ASPHALT
- CONCRETE
- DIRT
- TRAIL
- CONCRETE CURB
- ASPHALT PARKING
- CONCRETE SIDEWALK/WALKWAY
- CONCRETE LIMIT LINE
- BRIDGE
- BUILDING
- STORAGE TANK
- STEEL STRUCTURE
- BILLBOARD
- COMMERCIAL SIGN

NOTES:
 VERTICAL DATUM: NAVD 88
 HORIZONTAL DATUM: NAD 83 (1992.0 EPOCH)
 COORDINATE SYSTEM: ARIZONA COORDINATE SYSTEM, 1983, CENTRAL ZONE
 UNIT OF MEASUREMENT: INTERNATIONAL FEET
 DATES OF PHOTOGRAPHY: APRIL 18 & 19, 2002
 SCALE OF PHOTOGRAPHY: 1"=600'

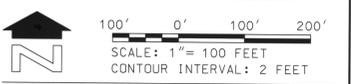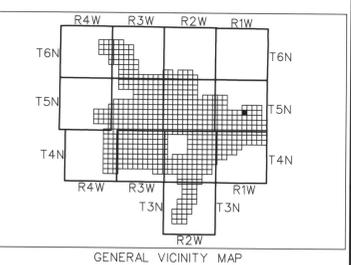

SEE 4' MAPPING	170	171
203	204	205
237	238	239

SHEET INDEX MAP
 NOTE: 200 SERIES PREFIX, REFERENCES 1"-200' SCALE MAP SHEETS

2	See Revision Note	JAS	08/06/03
NO.	REVISION	BY	DATE

FLOOD CONTROL DISTRICT
 OF MARICOPA COUNTY


WITTMANN ADMP
 2' CONTOURS

STEWART GEO TECHNOLOGIES	
35326 JANE A. SATVALICH	
1001 W. GILBERT ST. SUITE 100 PHOENIX, AZ 85015	
DESIGN	BY DATE
DESIGN CHK.	- -
PLANS	- -
PLANS CHK.	- -

The following map represents a survey made by me or under my direction in the County of Maricopa, State of Arizona. I, Jaime A. Satalich, a State of Arizona Registered Land Surveyor (No. 35326, expires 9/30/2003), with my signature and seal defined below, hereby certify to the Flood Control District of Maricopa County, Arizona, that the information shown hereon complies with the American Society of Photogrammetry and Remote Sensing standards for two-foot contour interval mapping.

REVISION NOTE: Twelve maps (269, 270, 271, 301, 302, 303, 333, 334, 335, 362, 363, and 364) were delivered to the Flood Control District of Maricopa County (FCDMC) on March 27, 2003. Prior to this delivery on March 27, 2003, the aforementioned twelve maps were thoroughly reviewed and subsequently accepted as a final deliverable by FCDMC. On June 26, 2003, FCDMC desired that changes be made to the aforementioned twelve maps with regards to the cover sheet, standard sheet layout, marginal information, and some cartographic elements. This revision reflects those changes requested by FCDMC on June 26, 2003 to the aforementioned twelve maps. All topographic and planimetric information on the aforementioned twelve maps remains unchanged between the delivery on March 27, 2003 and this revision.

"Certification" when used in the context of this document only constitutes an expression of professional opinion regarding those facts or findings which are the subject of the certification, and does not constitute a warranty or guarantee, either expressed or implied.

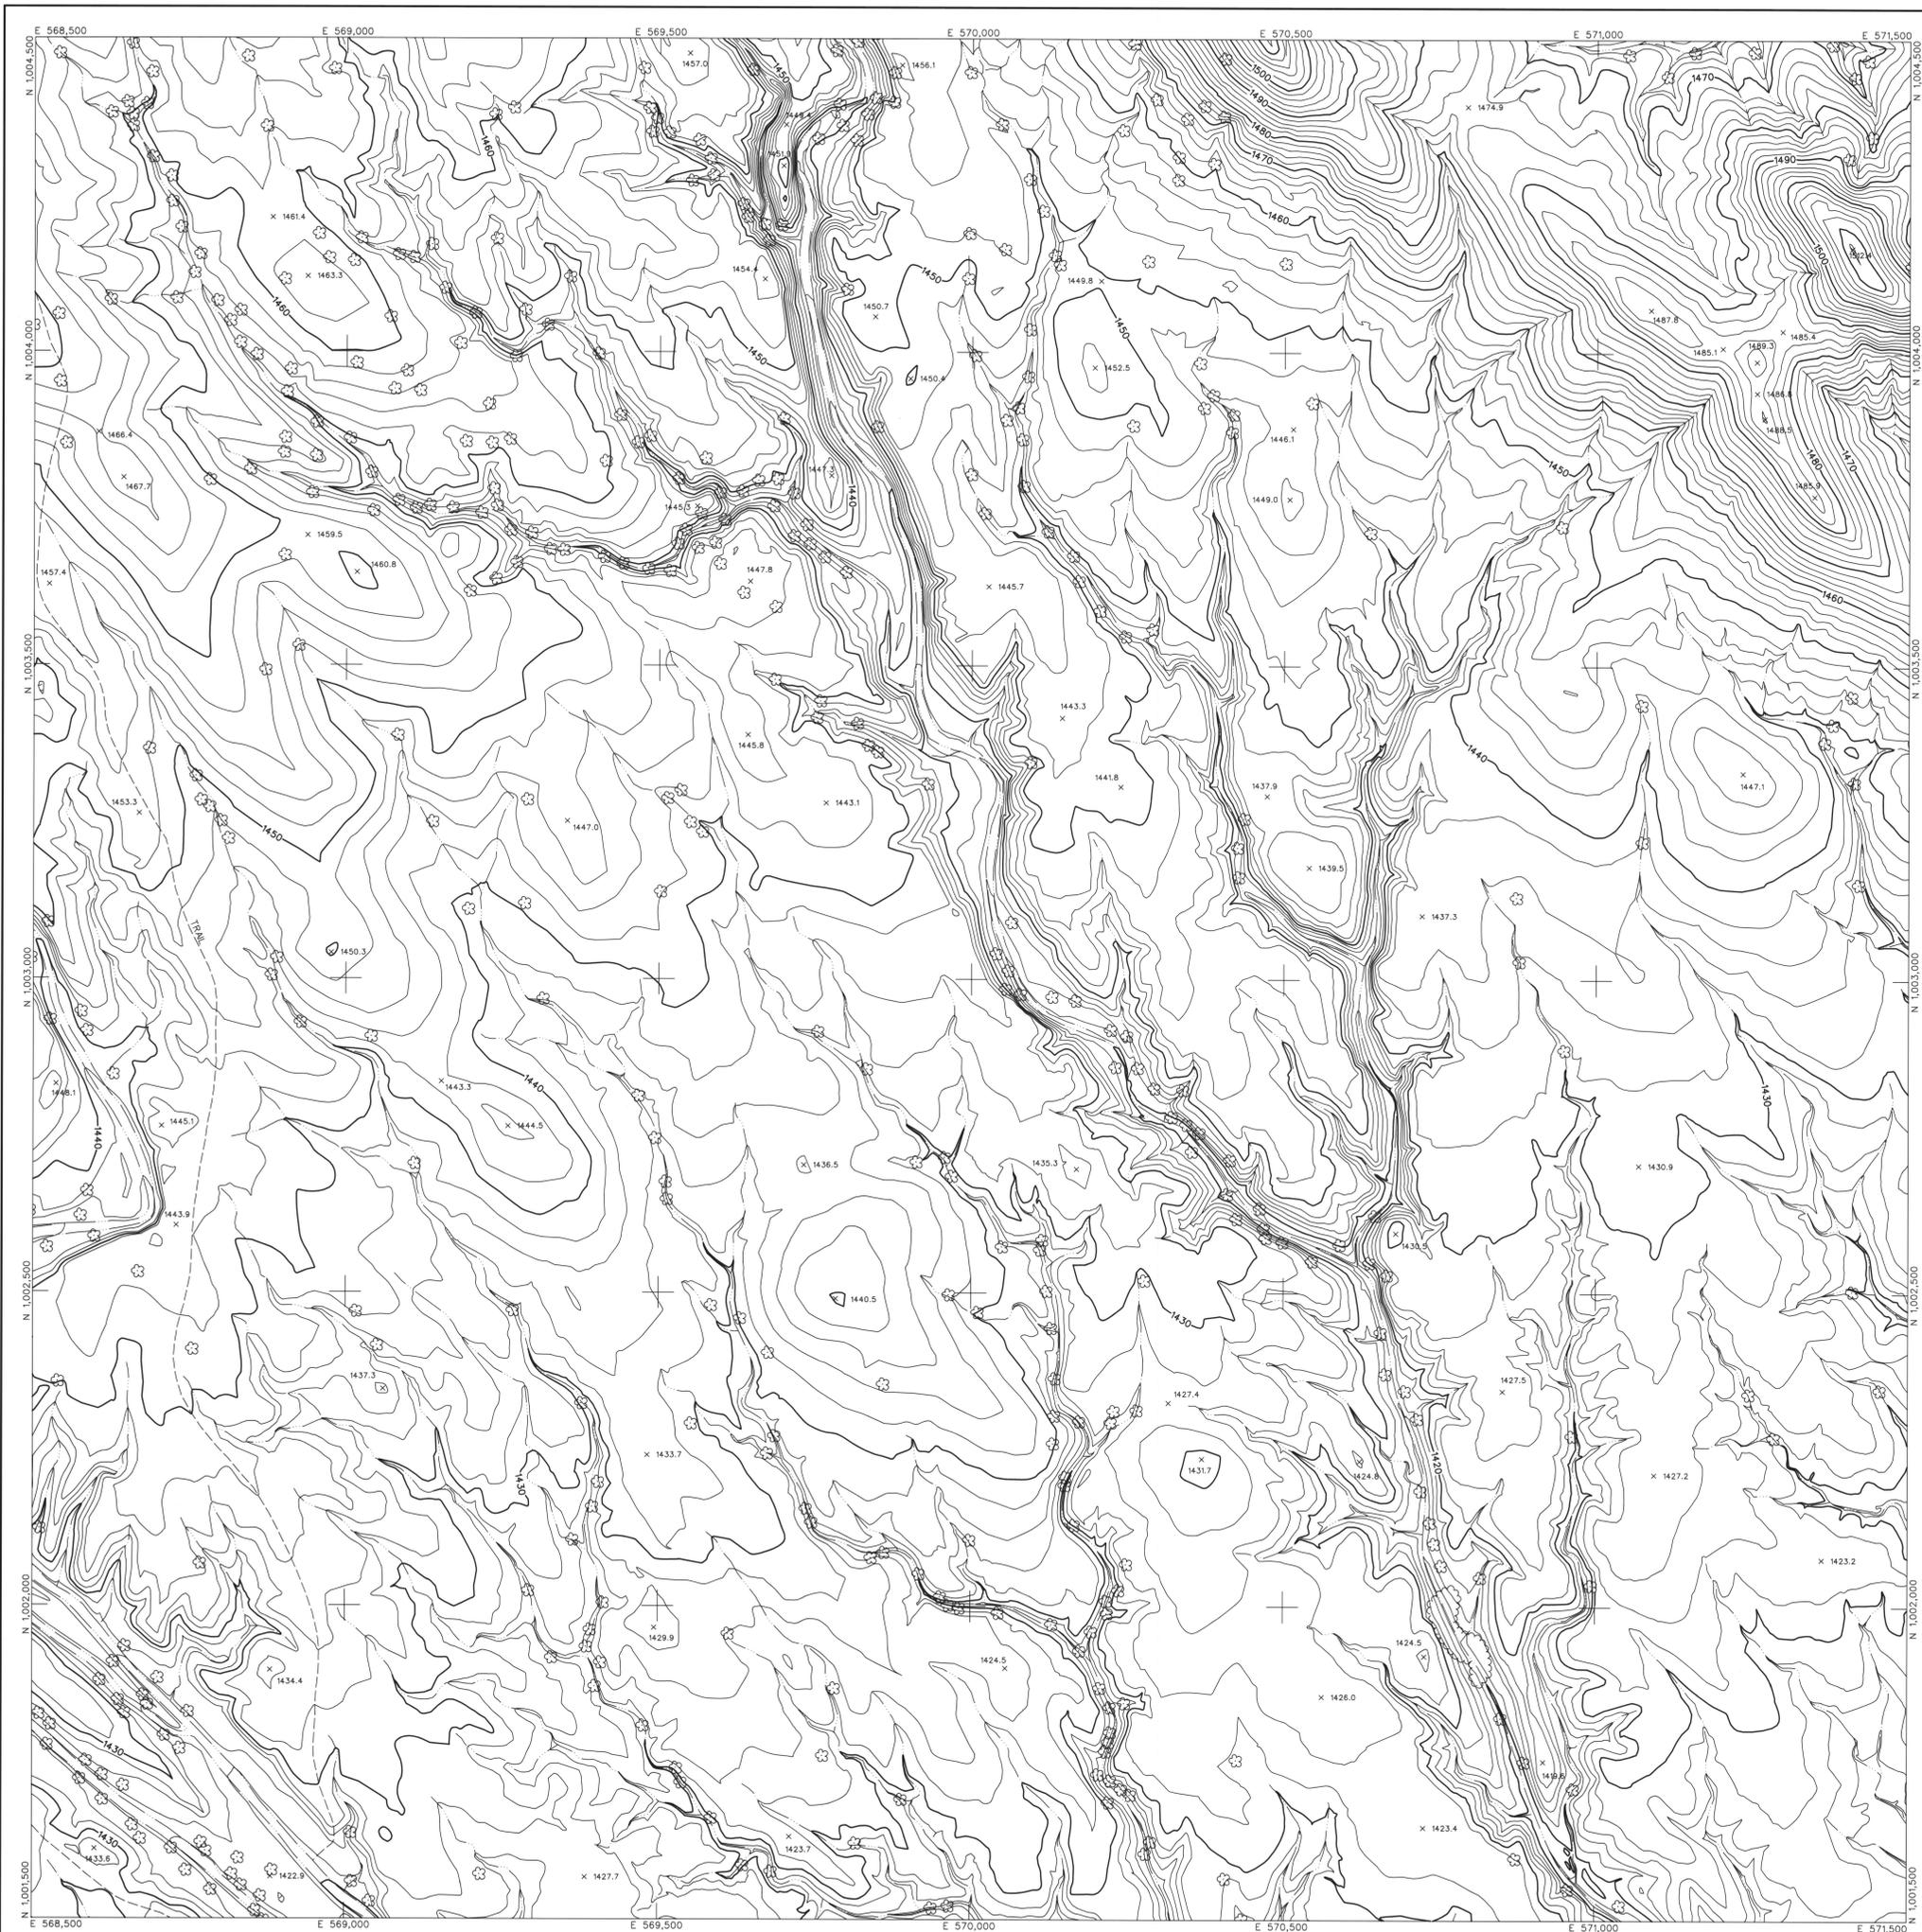



LEGEND

CONTROL POINT	8029
	1393.9
INDEX CONTOUR	2066
INTERMEDIATE CONTOUR	
INDEX CONTOUR DEPRESSION	2066
INTERMEDIATE CONTOUR DEPRESSION	
SPOT ELEVATION	x 2067.1
WATER EDGE LINE	W/L45.6
DRAIN / FLOW LINE	
HEADWALL	
CANAL TOP	
CONCRETE DITCH	
MANHOLE COVER	LIGHT POLE UNDEFINED *
POLE	POWER POLE UNDEFINED •
VISIBLE PIPELINE	PIPE
TRANSMISSION TOWER	
GUARDRAIL	
UNDEFINED RETAINING WALL	
RETAINING WALL W/ WALL	
UNDEFINED WALL	
UNDEFINED FENCE	
TREELINE	BRUSHLINE
TREE	
ROADS & DRIVEWAYS	
ASPHALT	ASPH
CONCRETE	CONC
DIRT	DIRT
TRAIL	TRAIL
CONCRETE CURB	
ASPHALT PARKING	
CONCRETE SIDEWALK/WALKWAY	
CONCRETE LIMIT LINE	
BRIDGE	
BUILDING	
STORAGE TANK	
STEEL STRUCTURE	
BILLBOARD	
COMMERCIAL SIGN	

NOTES:

VERTICAL DATUM: NAVD 88
 HORIZONTAL DATUM: NAD 83 (1992.0 EPOCH)
 COORDINATE SYSTEM: ARIZONA COORDINATE SYSTEM, 1983, CENTRAL ZONE
 UNIT OF MEASUREMENT: INTERNATIONAL FEET

DATES OF PHOTOGRAPHY:
 APRIL 1, 18 & 19, 2002
 SCALE OF PHOTOGRAPHY: 1"=600'

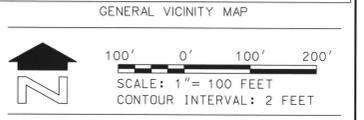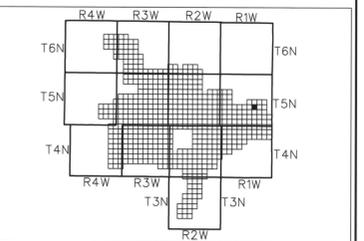

SHEET INDEX MAP

NOTE: 200 SERIES PREFIX, REFERENCES 1"-200' SCALE MAP SHEETS

170	171	172
204	205	206
238	239	240

NO.	REVISION	BY	DATE
2	See Revision Note	JAS	08/06/03

**FLOOD CONTROL DISTRICT
OF MARICOPA COUNTY**


WITTMANN ADMP
2' CONTOURS

		STEWART GEO TECHNOLOGIES	
		1700 W. Camelback Rd. Phoenix, Arizona 85015-5722 TEL: (480) 948-4500 FAX: (480) 948-4501 WWW: WWW.STEARTGEO.COM	
DESIGN	BY	DATE	
DESIGN CHK.			
PLANS			
PLANS CHK.			

The following map represents a survey made by me or under my direction in the County of Maricopa, State of Arizona. I, Jaime A. Satalich, a State of Arizona Registered Land Surveyor (No. 35326, expires 9/30/2003), with my signature and seal affixed below, hereby certify to the Flood Control District of Maricopa County, Arizona, that the information shown hereon complies with the American Society of Photogrammetry and Remote Sensing standards for two-foot contour interval mapping.

"Certification" when used in the context of this document only constitutes an expression of professional opinion regarding those facts or findings which are the subject of the certification, and does not constitute a warranty or guarantee, either expressed or implied.



REVISION NOTE: Twelve maps (269, 270, 271, 301, 302, 303, 333, 334, 335, 362, 363, and 364) were delivered to the Flood Control District of Maricopa County (FCDMC) on March 27, 2003. Prior to this delivery on March 27, 2003, the aforementioned twelve maps were thoroughly reviewed and subsequently accepted as a final deliverable by FCDMC. On June 26, 2003, FCDMC desired that changes be made to the aforementioned twelve maps with regards to the cover sheet, standard sheet layout, marginal information, and some cartographic elements. This revision reflects those changes requested by FCDMC on June 26, 2003 to the aforementioned twelve maps. All topographic and planimetric information on the aforementioned twelve maps remains unchanged between the delivery on March 27, 2003 and this revision.

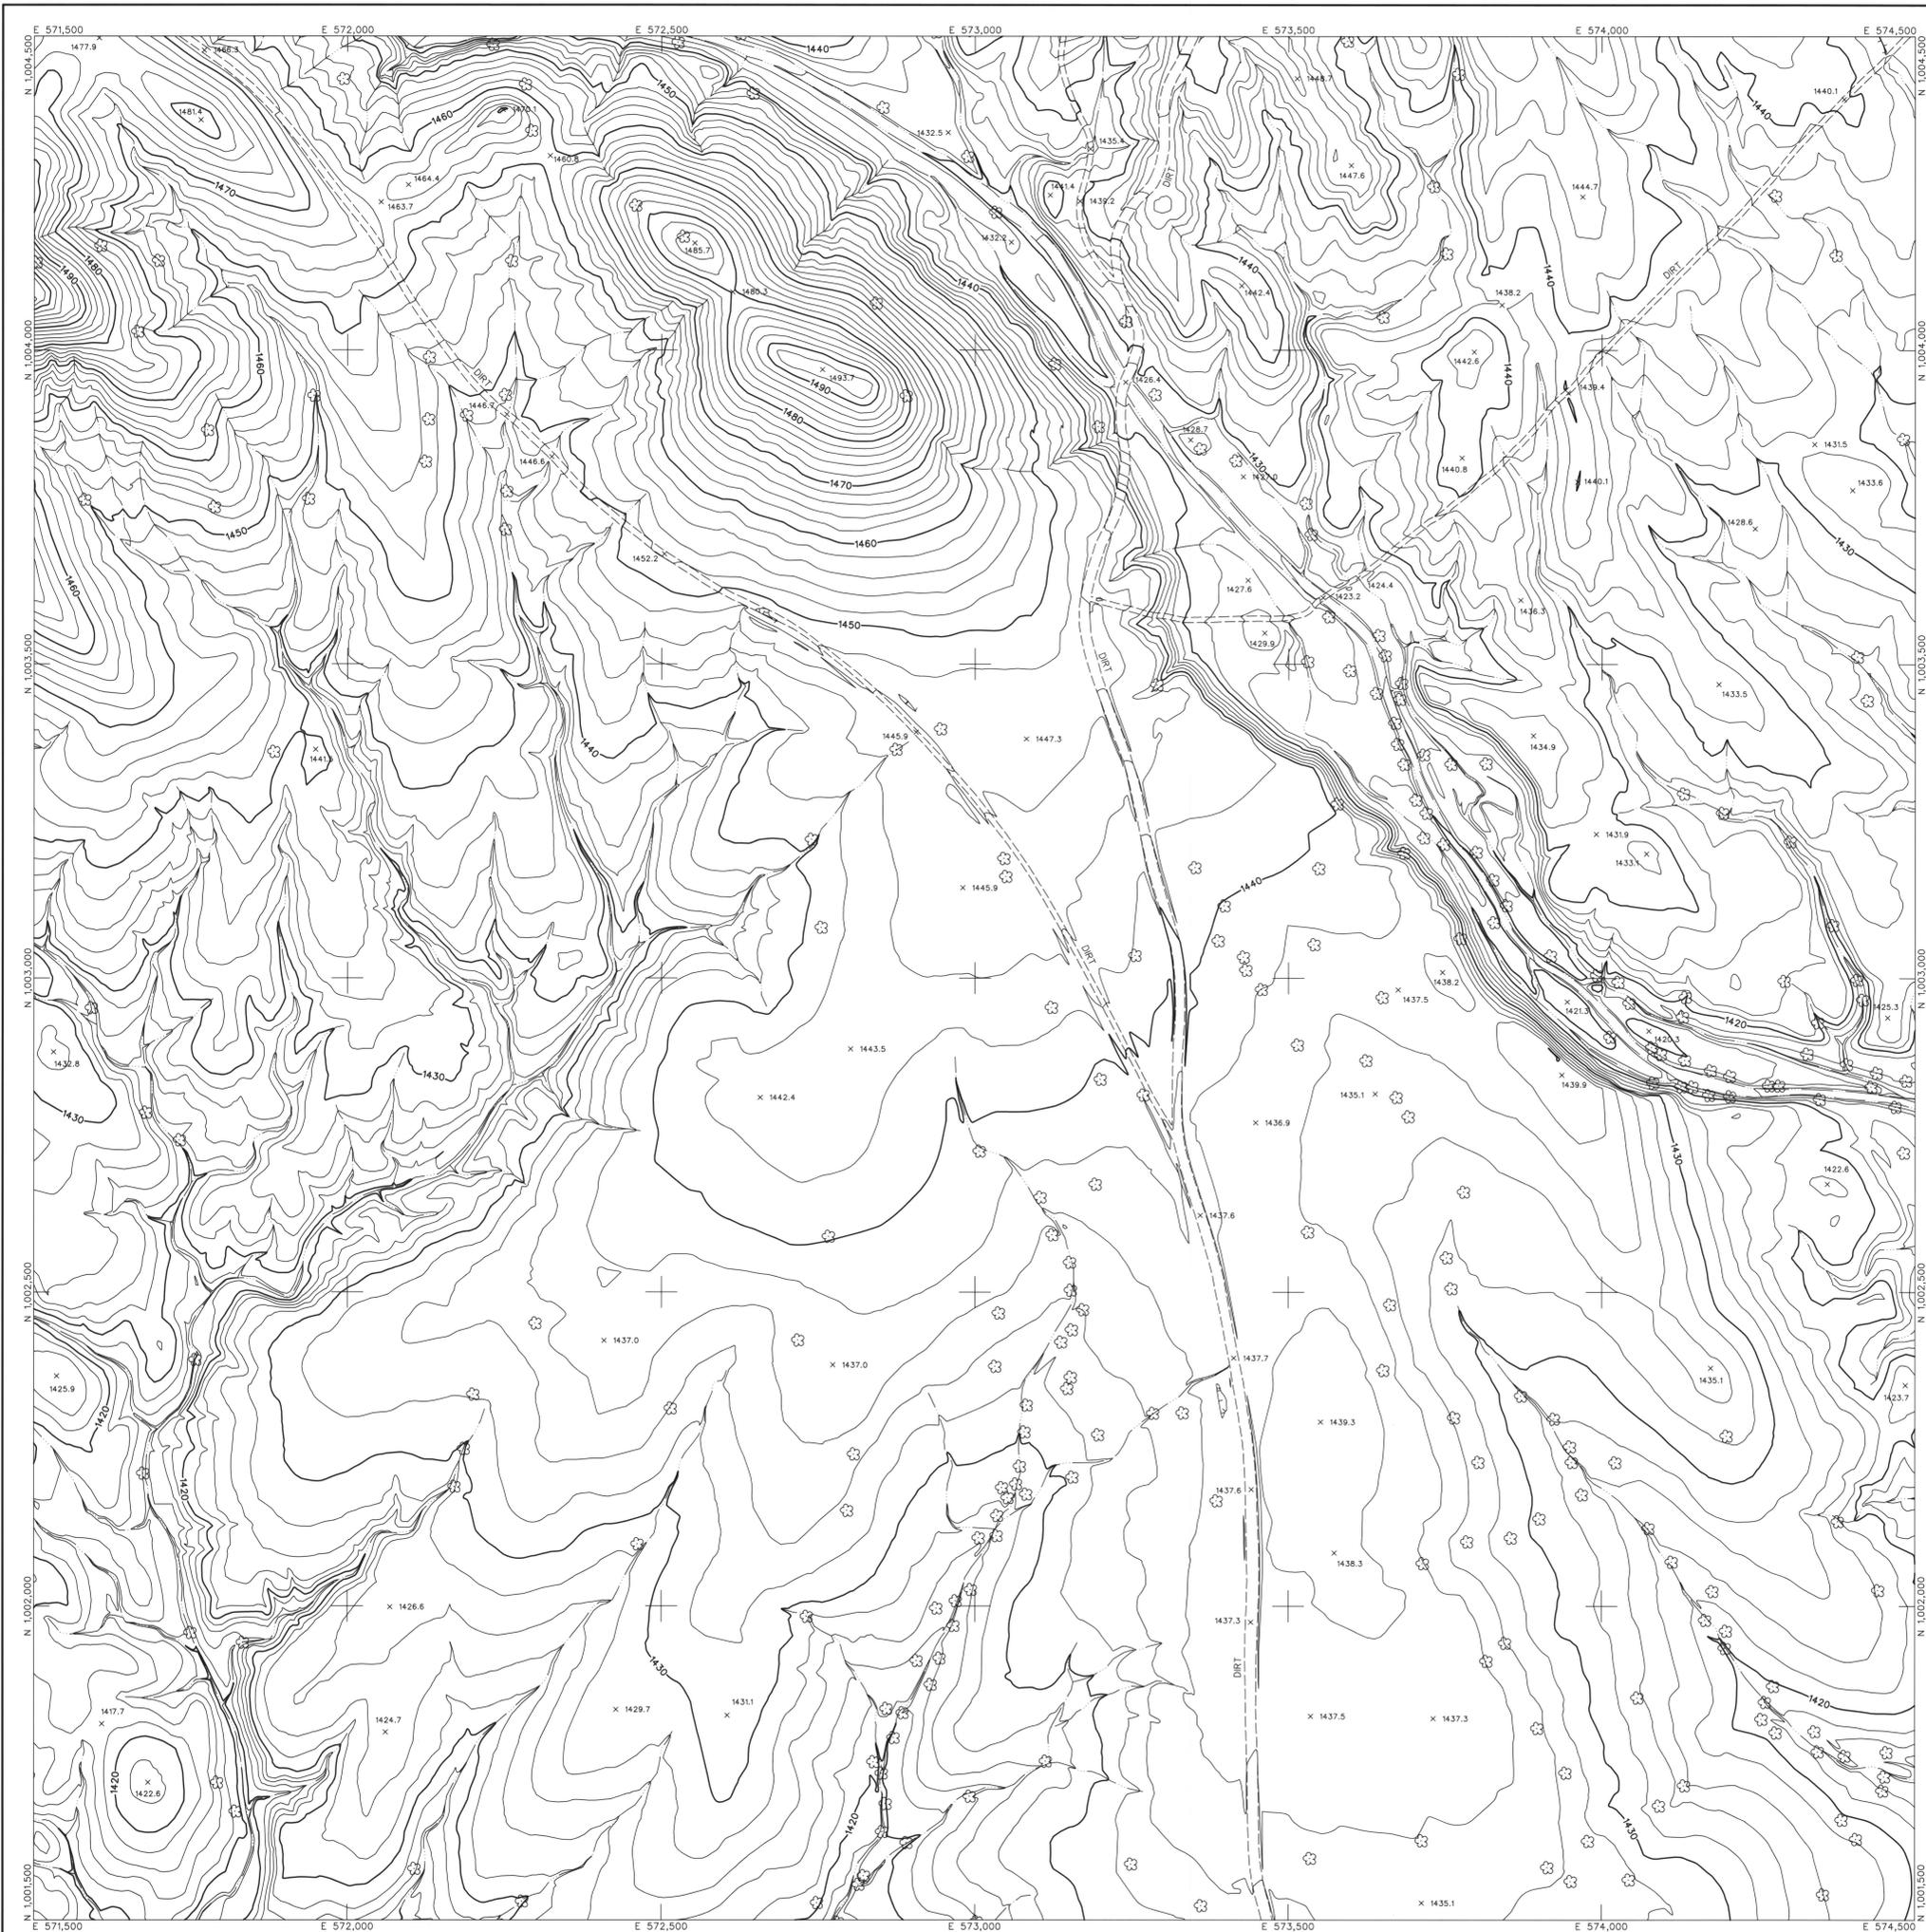

LEGEND

CONTROL POINT		8029
INDEX CONTOUR		1393.9
INTERMEDIATE CONTOUR		2066
INDEX CONTOUR DEPRESSION		2066
INTERMEDIATE CONTOUR DEPRESSION		2066
SPOT ELEVATION		x 2067.1
WATER EDGE LINE		W/L 45.6
DRAIN / FLOW LINE		
HEADWALL		
CANAL TOP		
CONCRETE DITCH		
MANHOLE COVER		LIGHT POLE UNDEFINED
POLE		POWER POLE UNDEFINED
VISIBLE PIPELINE		PIPE
TRANSMISSION TOWER		
GUARDRAIL		
UNDEFINED RETAINING WALL		
RETAINING WALL W/ WALL		
UNDEFINED WALL		
UNDEFINED FENCE		
TREELINE		BRUSHLINE
TREE		
ROADS & DRIVEWAYS		
ASPHALT		ASPH
CONCRETE		CONC
DIRT		DIRT
TRAIL		TRAIL
CONCRETE CURB		
ASPHALT PARKING		
CONCRETE SIDEWALK/WALKWAY		
CONCRETE LIMIT LINE		
BRIDGE		
BUILDING		
STORAGE TANK		
STEEL STRUCTURE		
BILLBOARD		
COMMERCIAL SIGN		

NOTES:
 VERTICAL DATUM: NAVD 88
 HORIZONTAL DATUM: NAD 83 (1992.0 EPOCH)
 COORDINATE SYSTEM: ARIZONA COORDINATE SYSTEM, 1983, CENTRAL ZONE
 UNIT OF MEASUREMENT: INTERNATIONAL FEET
 DATES OF PHOTOGRAPHY: APRIL 1, 18 & 19, 2002
 SCALE OF PHOTOGRAPHY: 1"=600'

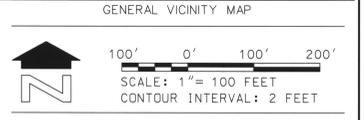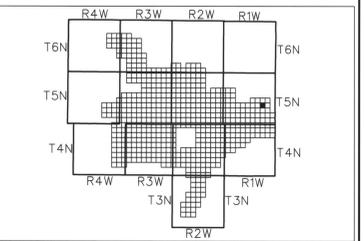

SHEET INDEX MAP

NOTE: 200 SERIES PREFIX REFERENCES 1"-200' SCALE MAP SHEETS

171	172	173
205	206	207
239	240	241

2	See Revision Note	JAS	08/06/03
1	REVISION	BY	DATE

**FLOOD CONTROL DISTRICT
 OF MARICOPA COUNTY**


WITTMANN ADMP
 2' CONTOURS

	STEWART GEO TECHNOLOGIES	
	35326 JOANNE SATALICH P.E. - GEOTECHNICAL TEL: (480)764-4600 FAX: (480)764-4401 507 Project No. 02-020	
	DESIGN	BY
	DESIGN CHK.	DATE
PLANS		
PLANS CHK.		

The following map represents a survey made by me or under my direction in the County of Maricopa, State of Arizona. I, Joanne A. Satalich, a State of Arizona Registered Land Surveyor (No. 35326, expires 9/30/2003), with my signature and seal affixed below, hereby certify to the Flood Control District of Maricopa County, Arizona, that the information shown hereon complies with the American Society of Photogrammetry and Remote Sensing standards for two-foot contour interval mapping.

"Certification" when used in the context of this document only constitutes an expression of professional opinion regarding those facts or findings which are the subject of the certification, and does not constitute a warranty or guarantee, either expressed or implied.

REVISION NOTE: Twelve maps (269, 270, 271, 301, 302, 303, 333, 334, 335, 362, 363, and 364) were delivered to the Flood Control District of Maricopa County (FCDMC) on March 27, 2003. Prior to this delivery on March 27, 2003, the aforementioned twelve maps were thoroughly reviewed and subsequently accepted as a final deliverable by FCDMC. On June 26, 2003, FCDMC desired that changes be made to the aforementioned twelve maps with regards to the cover sheet, standard sheet layout, marginal information, and some cartographic elements. This revision reflects those changes requested by FCDMC on June 26, 2003 to the aforementioned twelve maps. All topographic and planimetric information on the aforementioned twelve maps remains unchanged between the delivery on March 27, 2003 and this revision.

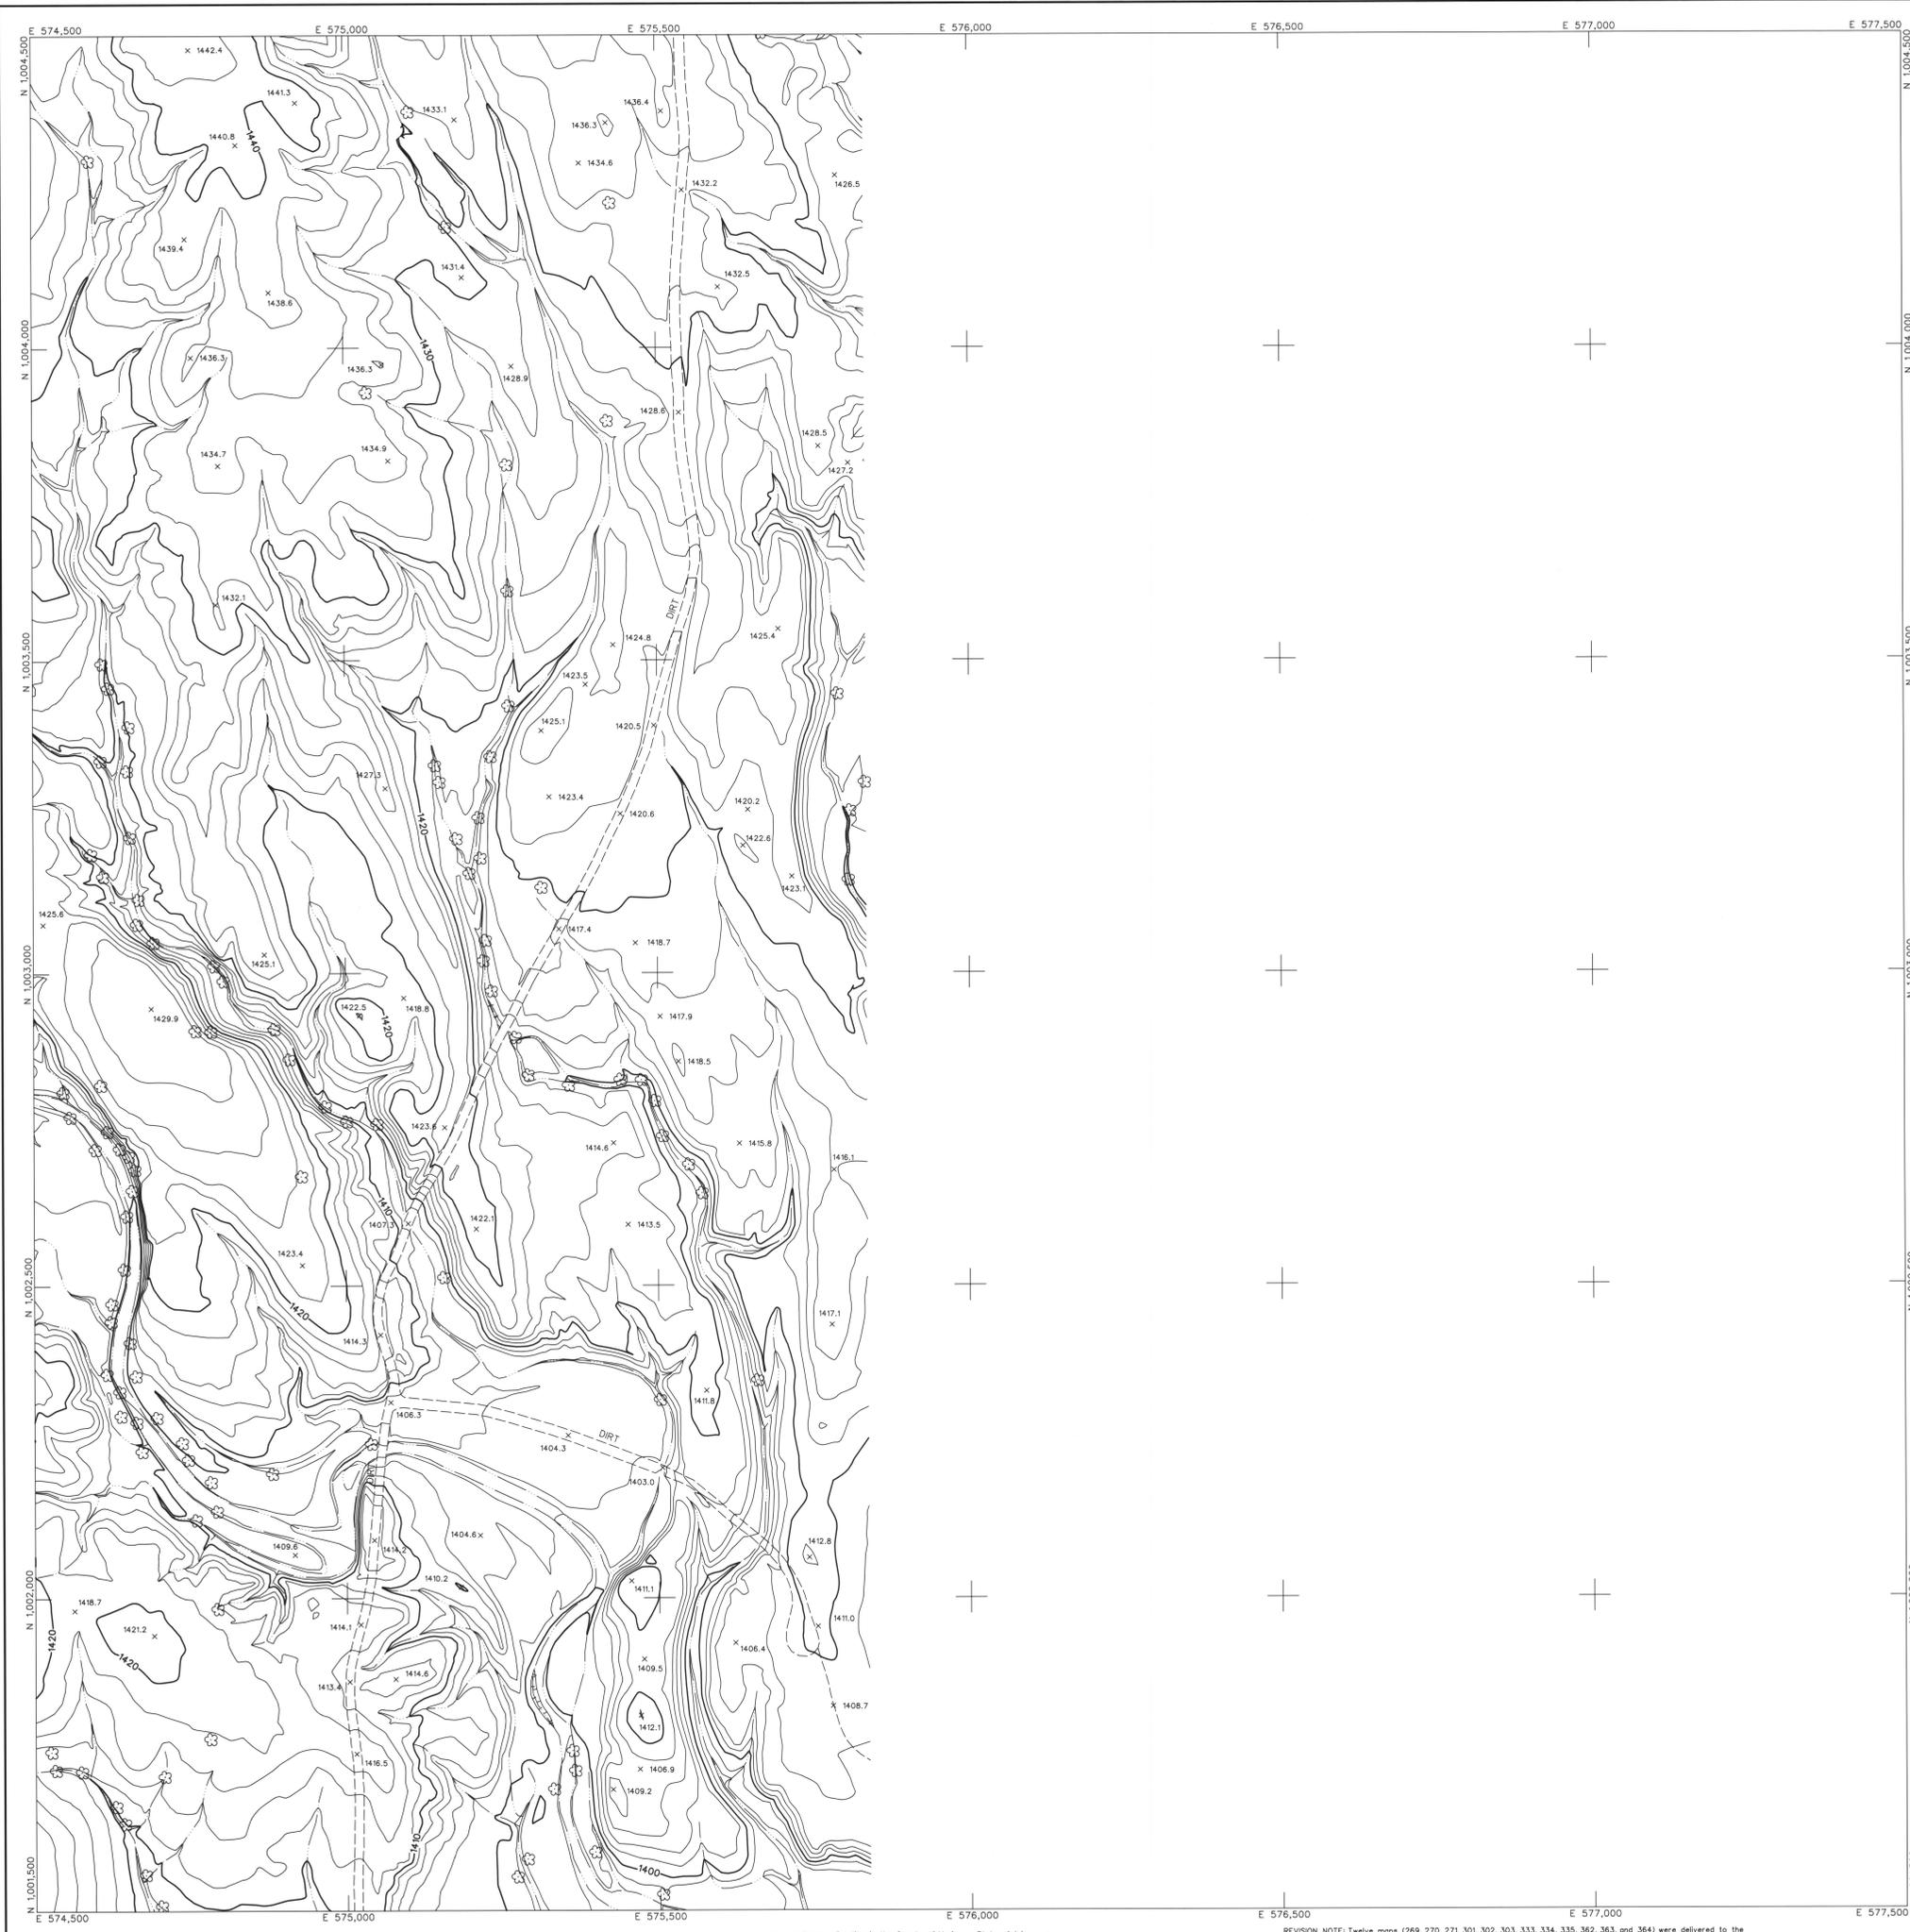



LEGEND

CONTROL POINT		8029 1393.9
INDEX CONTOUR		2066
INTERMEDIATE CONTOUR		
INDEX CONTOUR DEPRESSION		2066
INTERMEDIATE CONTOUR DEPRESSION		
SPOT ELEVATION		2067.1
WATER EDGE LINE		W/L 45.6
DRAIN / FLOW LINE		
HEADWALL		
CANAL TOP		
CONCRETE DITCH		
MANHOLE COVER		LIGHT POLE UNDEFINED
POLE		POWER POLE UNDEFINED
VISIBLE PIPELINE		PIPE
TRANSMISSION TOWER		
GUARDRAIL		
UNDEFINED RETAINING WALL		
RETAINING WALL W/ WALL		
UNDEFINED WALL		
UNDEFINED FENCE		
TREELINE		BRUSHLINE
TREE		
ROADS & DRIVEWAYS		
ASPHALT		ASPH
CONCRETE		COND
DIRT		DIRT
TRAIL		TRAIL
CONCRETE CURB		
ASPHALT PARKING		
CONCRETE SIDEWALK/WALKWAY		
CONCRETE LIMIT LINE		
BRIDGE		
BUILDING		
STORAGE TANK		TANK
STEEL STRUCTURE		
BILLBOARD		
COMMERCIAL SIGN		

NOTES:

VERTICAL DATUM: NAVD 88
 HORIZONTAL DATUM: NAD 83 (1992.0 EPOCH)
 COORDINATE SYSTEM: ARIZONA COORDINATE SYSTEM, 1983, CENTRAL ZONE
 UNIT OF MEASUREMENT: INTERNATIONAL FEET

DATES OF PHOTOGRAPHY:
 APRIL 1, 18 & 19, 2002
 SCALE OF PHOTOGRAPHY: 1"=600'

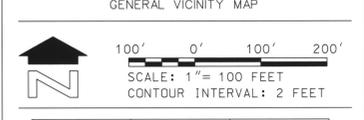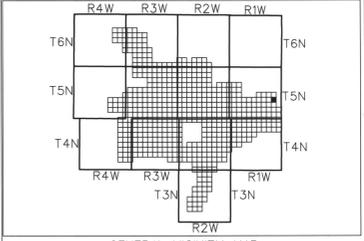

SHEET INDEX MAP

NOTE: 200 SERIES PREFIX REFERENCES P-200 SCALE MAP SHEETS

172	173
206	207
240	241

NO.	REVISION	BY	DATE
1	See Revision Note	JAS	08/06/03

**FLOOD CONTROL DISTRICT
OF MARICOPA COUNTY**

WITTMANN ADMP
2' CONTOURS


STEWART GEO TECHNOLOGIES			
1330 Broadway Avenue Phoenix, Arizona 85018-1751 TEL: (480) 794-1400 FAX: (480) 794-4101 E-MAIL: INFO@STGEO.COM			
DESIGN	BY	DATE	
DESIGN CHK			
PLANS			
PLANS CHK			

The following map represents a survey made by me or under my direction in the County of Maricopa, State of Arizona, I, Jaime A. Satalich, a State of Arizona Registered Land Surveyor (No. 35326, expires 9/30/2003), with my signature and seal affixed below, hereby certify, to the Flood Control District of Maricopa County, Arizona, that the information shown hereon complies with the American Society of Photogrammetry and Remote Sensing standards for two-foot contour interval mapping.

"Certification" when used in the context of this document only constitutes an expression of professional opinion regarding those facts or findings which are the subject of the certification, and does not constitute a warranty or guarantee, either expressed or implied.

REVISION NOTE: Twelve maps (269, 270, 271, 301, 302, 303, 333, 334, 335, 362, 363, and 364) were delivered to the Flood Control District of Maricopa County (FCDMC) on March 27, 2003. Prior to this delivery on March 27, 2003, the aforementioned twelve maps were thoroughly reviewed and subsequently accepted as a final deliverable by FCDMC. On June 26, 2003, FCDMC desired that changes be made to the aforementioned twelve maps with regards to the cover sheet, standard sheet layout, marginal information, and some cartographic elements. This revision reflects those changes requested by FCDMC on June 26, 2003 to the aforementioned twelve maps. All topographic and planimetric information on the aforementioned twelve maps remains unchanged between the delivery on March 27, 2003 and this revision.



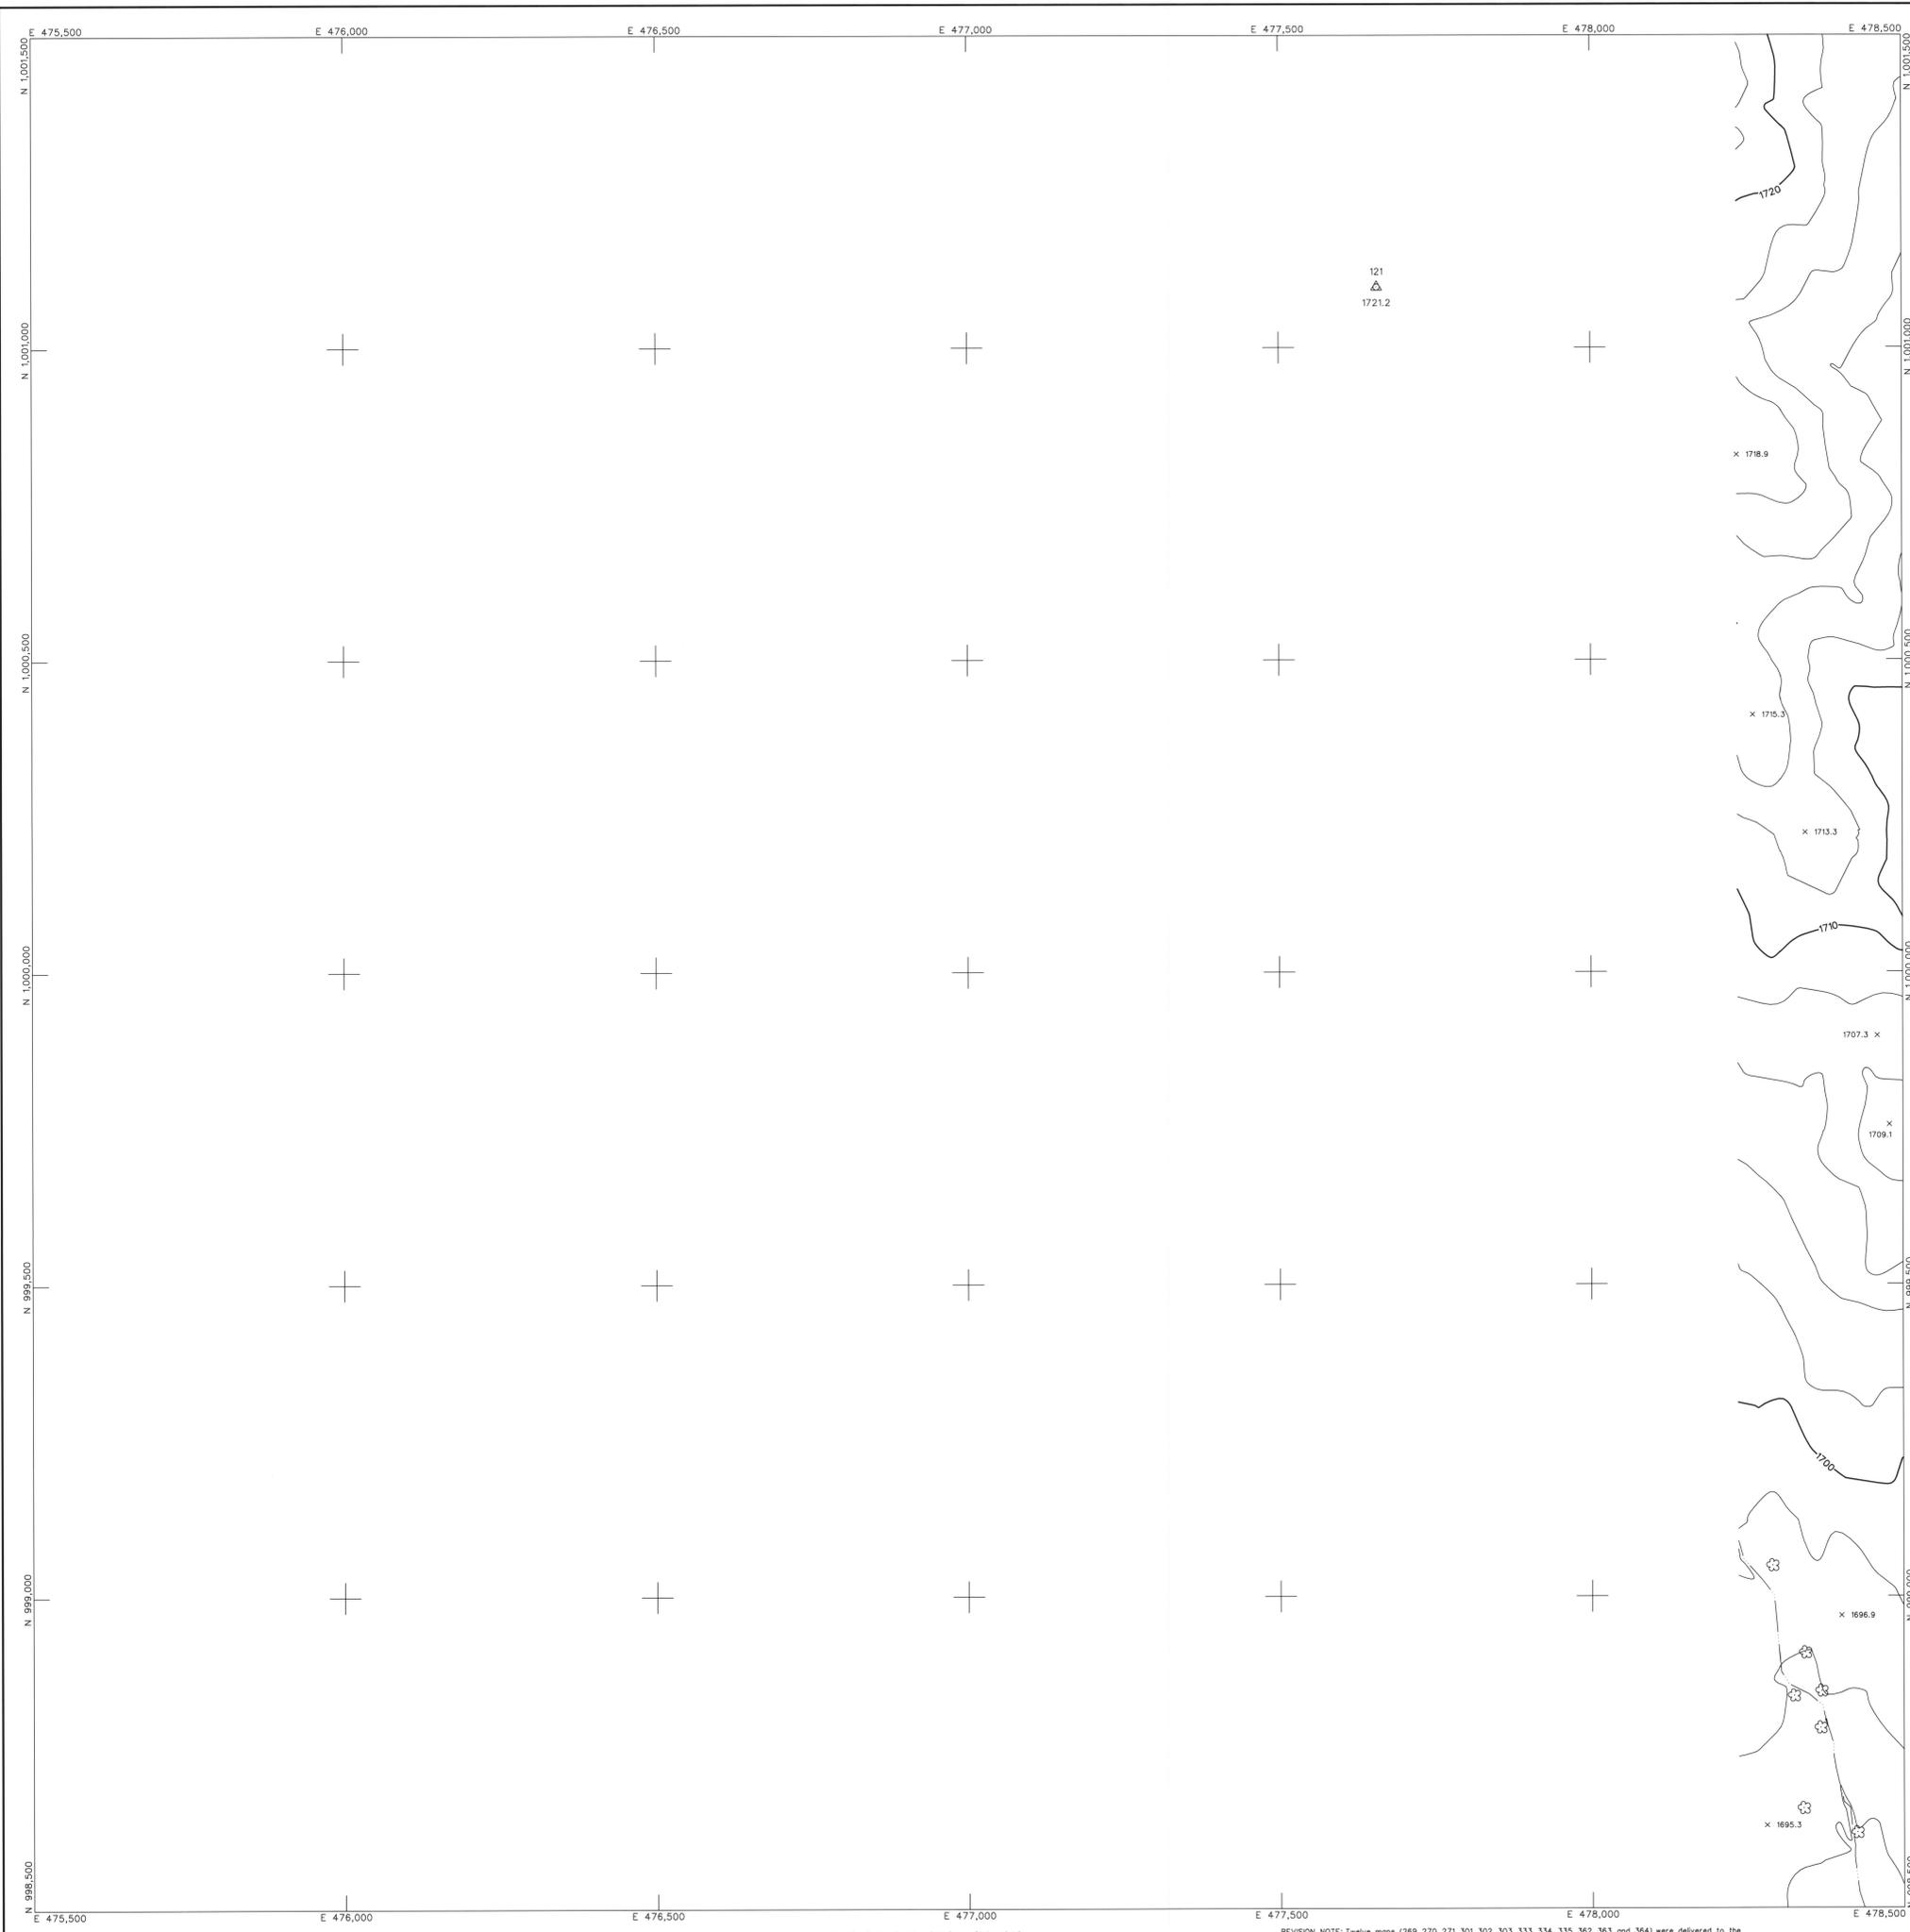




LEGEND

CONTROL POINT		8029 1393.9
INDEX CONTOUR		2066
INTERMEDIATE CONTOUR		
INDEX CONTOUR DEPRESSION		2066
INTERMEDIATE CONTOUR DEPRESSION		
SPOT ELEVATION		x 2067.1
WATER EDGE LINE		W/L 45.6
DRAIN / FLOW LINE		
HEADWALL		
CANAL TOP		
CONCRETE DITCH		
MANHOLE COVER		LIGHT POLE UNDEFINED
POLE		POWER POLE UNDEFINED
VISIBLE PIPELINE		PIPE
TRANSMISSION TOWER		
GUARDRAIL		
UNDEFINED RETAINING WALL		
RETAINING WALL W/ WALL		
UNDEFINED WALL		
UNDEFINED FENCE		
TREELINE		BRUSHLINE
TREE		
ROADS & DRIVEWAYS		
ASPHALT		ASPH
CONCRETE		CONC
DIRT		DIRT
TRAIL		TRAIL
CONCRETE CURB		
ASPHALT PARKING		
CONCRETE SIDEWALK/WALKWAY		
CONCRETE LIMIT LINE		
BRIDGE		
BUILDING		
STORAGE TANK		TANK
STEEL STRUCTURE		
BILLBOARD		
COMMERCIAL SIGN		

NOTES:

VERTICAL DATUM: NAVD 88
 HORIZONTAL DATUM: NAD 83 (1992.0 EPOCH)
 COORDINATE SYSTEM: ARIZONA COORDINATE SYSTEM, 1983, CENTRAL ZONE
 UNIT OF MEASUREMENT: INTERNATIONAL FEET

DATES OF PHOTOGRAPHY:
 APRIL 1, 18 & 19, 2002
 SCALE OF PHOTOGRAPHY: 1"=600'

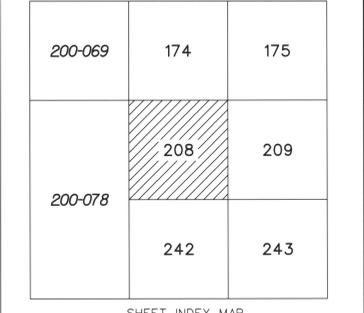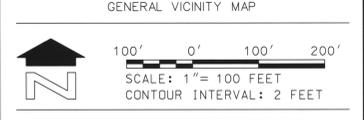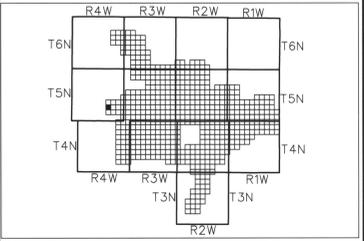

NOTE: 200 SERIES PREFIX REFERENCES 1"-200 SCALE MAP SHEETS

NO.	REVISION	BY	DATE
1	See Revision Note	JAS	08/06/03

**FLOOD CONTROL DISTRICT
OF MARICOPA COUNTY**

WITTMANN ADMP
2' CONTOURS


STEWART GEO TECHNOLOGIES		BY	DATE
DESIGN			
DESIGN CHK.			
PLANS			
PLANS CHK.			

The following map represents a survey made by me or under my direction in the County of Maricopa, State of Arizona. I, Jaime A. Satalich, a State of Arizona Registered Land Surveyor (No. 35326, expires 9/30/2003), with my signature and seal affixed below, hereby certify to the Flood Control District of Maricopa County, Arizona, that the information shown hereon complies with the American Society of Photogrammetry and Remote Sensing standards for two-foot contour interval mapping.

"Certification" when used in the context of this document only constitutes an expression of professional opinion regarding those facts or findings which are the subject of the certification, and does not constitute a warranty or guarantee, either expressed or implied.

REVISION NOTE: Twelve maps (269, 270, 271, 301, 302, 303, 333, 334, 335, 362, 363, and 364) were delivered to the Flood Control District of Maricopa County (FCDMC) on March 27, 2003. Prior to this delivery on March 27, 2003, the aforementioned twelve maps were thoroughly reviewed and subsequently accepted as a final deliverable by FCDMC. On June 26, 2003, FCDMC desired that changes be made to the aforementioned twelve maps with regards to the cover sheet, standard sheet layout, marginal information, and some cartographic elements. This revision reflects those changes requested by FCDMC on June 26, 2003 to the aforementioned twelve maps. All topographic and planimetric information on the aforementioned twelve maps remains unchanged between the delivery on March 27, 2003 and this revision.



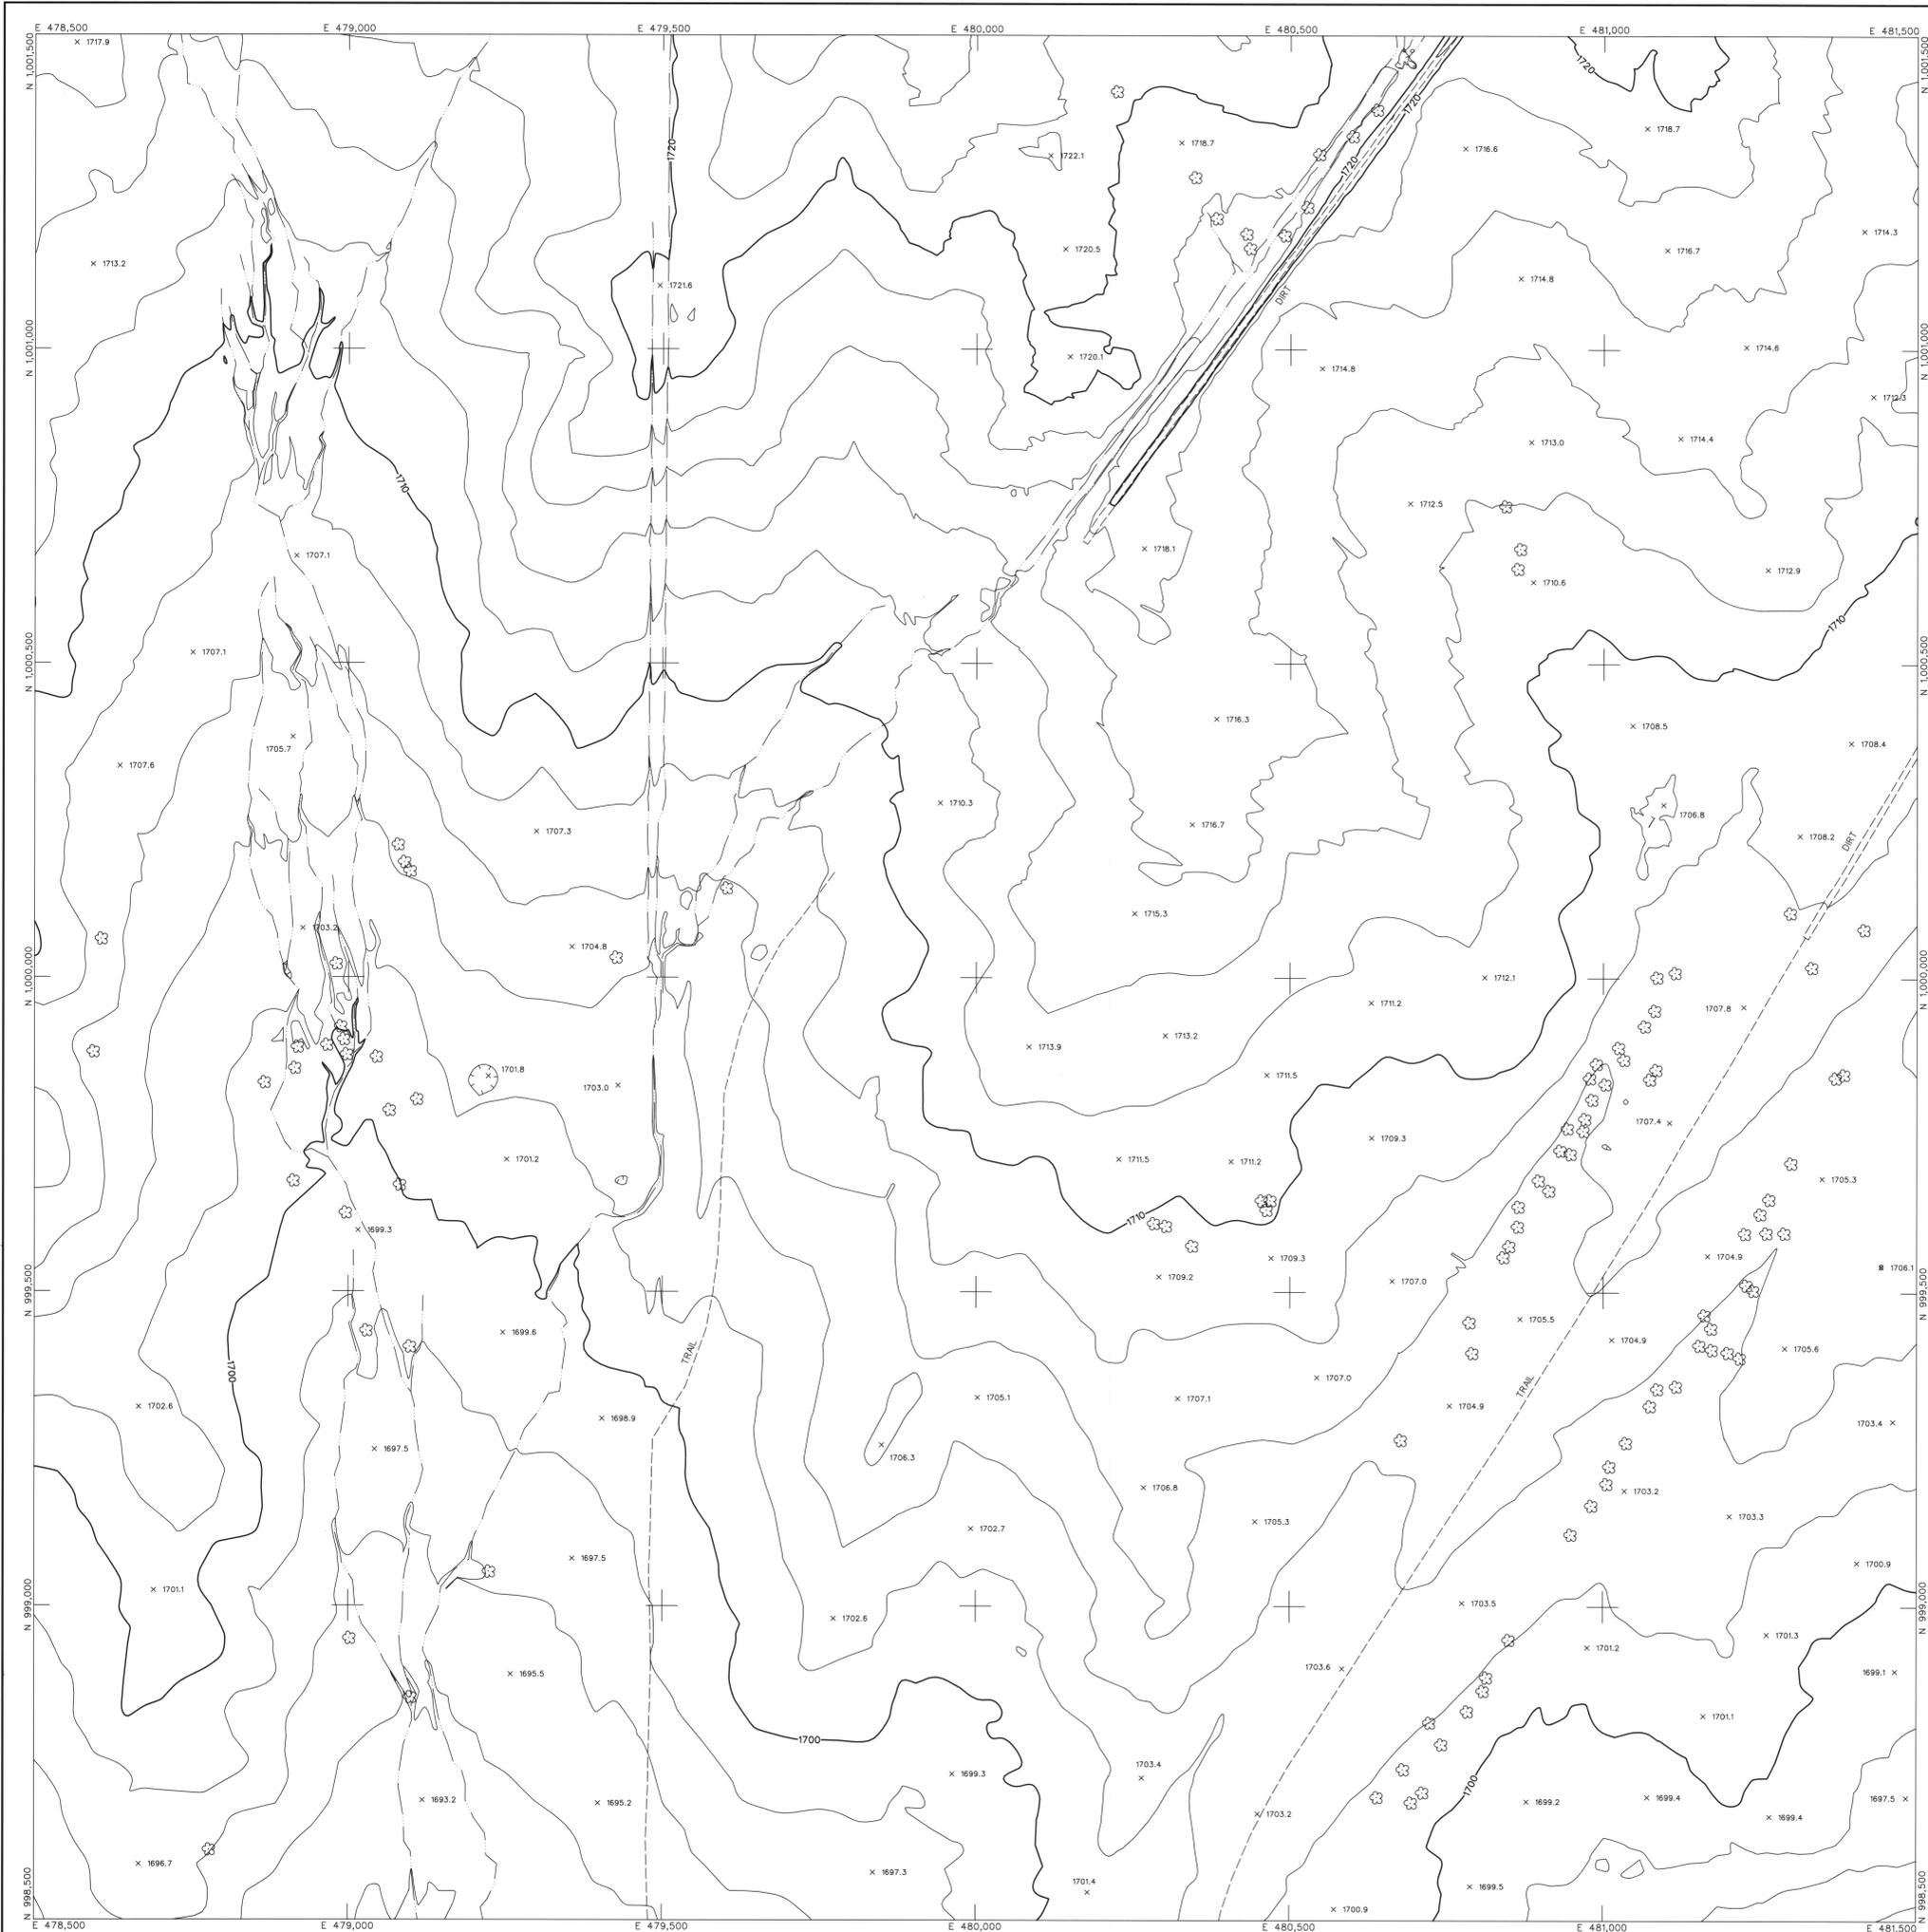



LEGEND

CONTROL POINT	▲	8029
	△	1393.9
INDEX CONTOUR	—	2066
INTERMEDIATE CONTOUR	—	
INDEX CONTOUR DEPRESSION	—	2066
INTERMEDIATE CONTOUR DEPRESSION	—	
SPOT ELEVATION	x	2067.1
WATER EDGE LINE	W/L	45.6
DRAIN / FLOW LINE	—	
HEADWALL	—	
CANAL TOP	—	
CONCRETE DITCH	—	
MANHOLE COVER	⊙	LIGHT POLE UNDEFINED
POLE	⊙	POWER POLE UNDEFINED
VISIBLE PIPELINE	—	PIPE
TRANSMISSION TOWER	⊙	
GUARDRAIL	—	
UNDEFINED RETAINING WALL	—	
RETAINING WALL W/ WALL	—	
UNDEFINED WALL	—	
UNDEFINED FENCE	—	
TREELINE	—	BRUSHLINE
TREE	⊙	
ROADS & DRIVEWAYS		
ASPHALT	—	ASPH
CONCRETE	—	CONC
DIRT	—	DIRT
TRAIL	—	TRAIL
CONCRETE CURB	—	
ASPHALT PARKING	—	
CONCRETE SIDEWALK/WALKWAY	—	
CONCRETE LIMIT LINE	—	
BRIDGE	—	
BUILDING	—	
STORAGE TANK	⊙	
STEEL STRUCTURE	—	
BILLBOARD	—	
COMMERCIAL SIGN	—	

NOTES:

VERTICAL DATUM: NAVD 88
 HORIZONTAL DATUM: NAD 83 (1992.0 EPOCH)
 COORDINATE SYSTEM: ARIZONA COORDINATE SYSTEM 1983, CENTRAL ZONE
 UNIT OF MEASUREMENT: INTERNATIONAL FEET

DATES OF PHOTOGRAPHY:
 APRIL 1, 18 & 19, 2002
 SCALE OF PHOTOGRAPHY: 1"=600'

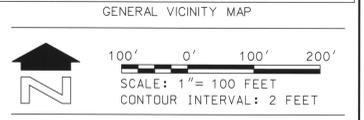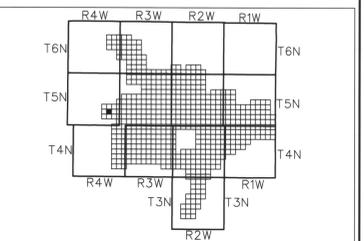

SHEET INDEX MAP

174	175	176
208	209	210
242	243	244

NOTE: 200 SERIES PREFIX REFERENCES 1"=200 SCALE MAP SHEETS

NO.	REVISION	BY	DATE
1	See Revision Note	JAS	08/06/03

**FLOOD CONTROL DISTRICT
OF MARICOPA COUNTY**


WITTMANN ADMP
2' CONTOURS

	STEWART GEO TECHNOLOGIES	
	BY	DATE
	DESIGN	—
	DESIGN CHK.	—
	PLANS	—

The following map represents a survey made by me or under my direction in the County of Maricopa, State of Arizona. I, Jaime A. Satalich, a State of Arizona Registered Land Surveyor (No. 35326, expires 9/30/2003), with my signature and seal affixed below, hereby certify to the Flood Control District of Maricopa County, Arizona, that the information shown hereon complies with the American Society of Photogrammetry and Remote Sensing standards for two-foot contour interval mapping.

"Certification" when used in the context of this document only constitutes an expression of professional opinion regarding those facts or findings which are the subject of the certification, and does not constitute a warranty or guarantee, either expressed or implied.

REVISION NOTE: Twelve maps (269, 270, 271, 301, 302, 303, 333, 334, 335, 362, 363, and 364) were delivered to the Flood Control District of Maricopa County (FCDMC) on March 27, 2003. Prior to this delivery on March 27, 2003, the aforementioned twelve maps were thoroughly reviewed and subsequently accepted as a final deliverable by FCDMC. On June 26, 2003, FCDMC desired that changes be made to the aforementioned twelve maps with regards to the cover sheet, standard sheet layout, marginal information, and some cartographic elements. This revision reflects those changes requested by FCDMC on June 26, 2003 to the aforementioned twelve maps. All topographic and planimetric information on the aforementioned twelve maps remains unchanged between the delivery on March 27, 2003 and this revision.

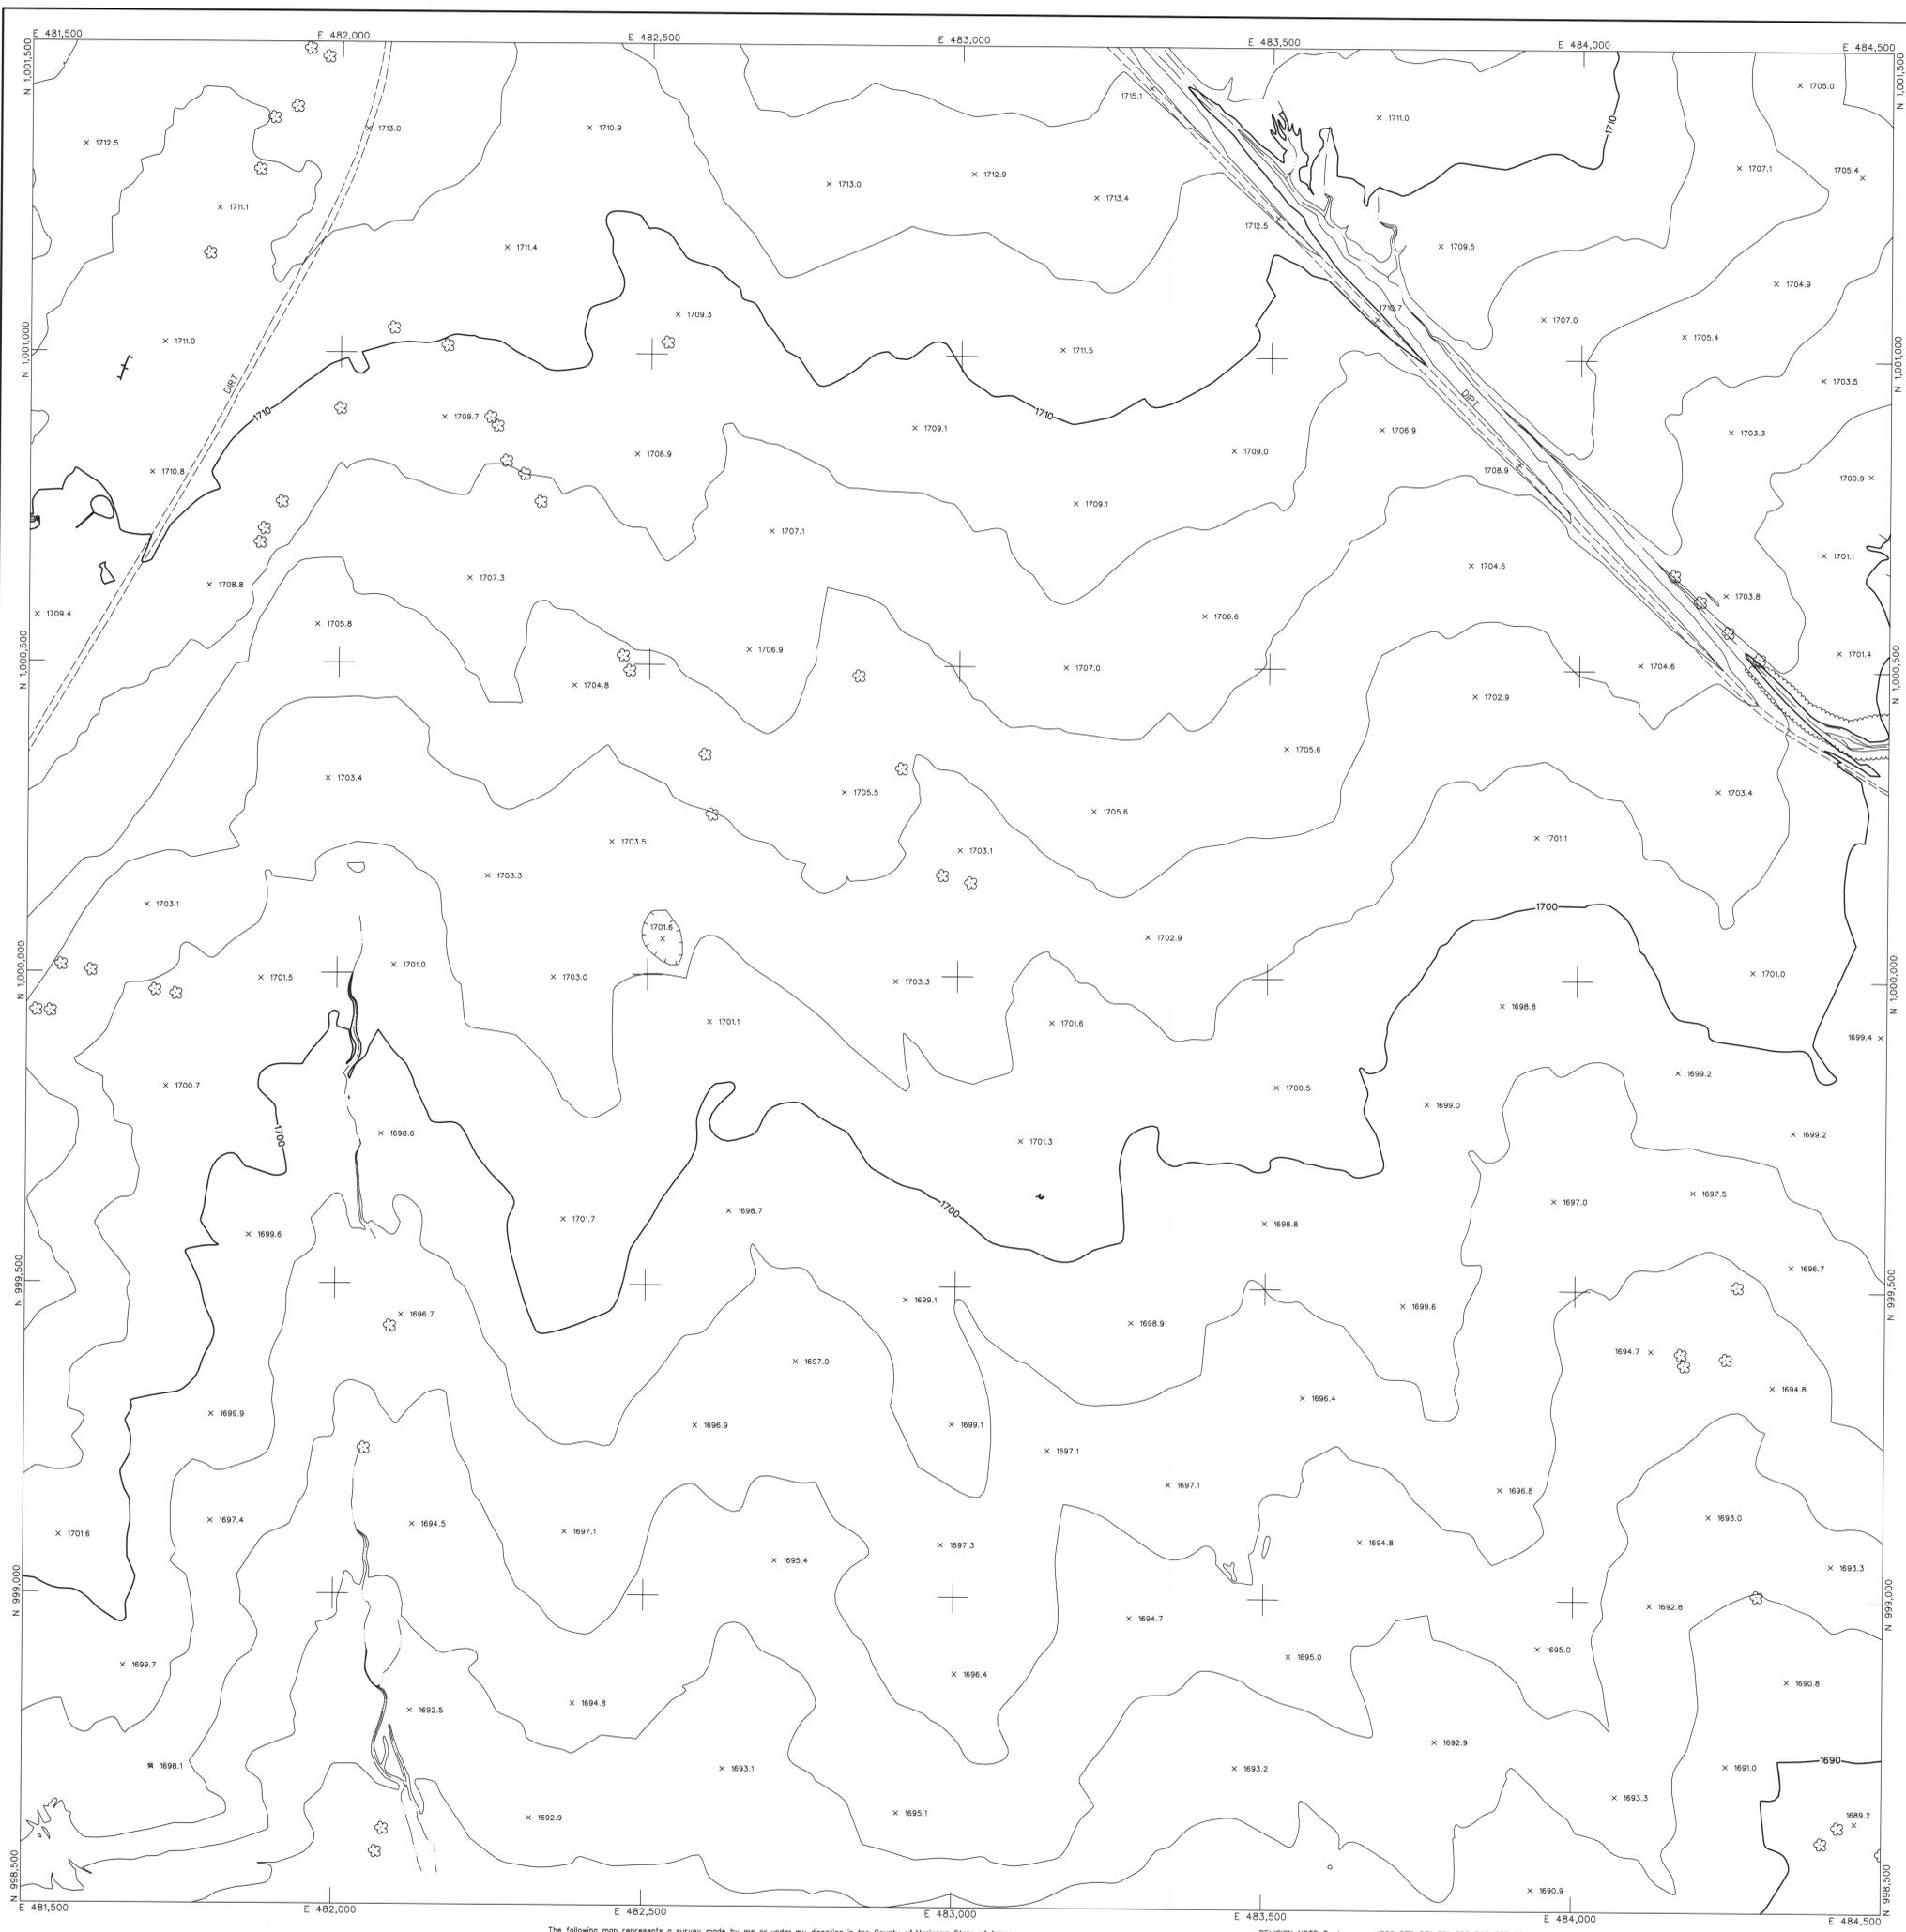



LEGEND

CONTROL POINT		8029 1393.9
INDEX CONTOUR		2066
INTERMEDIATE CONTOUR		
INDEX CONTOUR DEPRESSION		2066
INTERMEDIATE CONTOUR DEPRESSION		
SPOT ELEVATION		x 2067.1
WATER EDGE LINE		W/L 45.6
DRAIN / FLOW LINE		
HEADWALL		
CANAL TOP		
CONCRETE DITCH		
MANHOLE COVER		LIGHT POLE UNDEFINED ✕
POLE		POWER POLE UNDEFINED ●
VISIBLE PIPELINE		PIPE
TRANSMISSION TOWER		
GUARDRAIL		
UNDEFINED RETAINING WALL		
RETAINING WALL W/ WALL		
UNDEFINED WALL		
UNDEFINED FENCE		
TREELINE		BRUSHLINE
TREE		
ROADS & DRIVEWAYS		
ASPHALT		ASPH
CONCRETE		CONC
DIRT		DIRT
TRAIL		TRAIL
CONCRETE CURB		
ASPHALT PARKING		
CONCRETE SIDEWALK/WALKWAY		
CONCRETE LIMIT LINE		
BRIDGE		
BUILDING		
STORAGE TANK		
STEEL STRUCTURE		
BILLBOARD		
COMMERCIAL SIGN		

NOTES:

VERTICAL DATUM: NAVD 88
 HORIZONTAL DATUM: NAD 83 (1992.0 EPOCH)
 COORDINATE SYSTEM: ARIZONA COORDINATE SYSTEM, 1983, CENTRAL ZONE
 UNIT OF MEASUREMENT: INTERNATIONAL FEET

DATES OF PHOTOGRAPHY:
 APRIL 1, 18 & 19, 2002
 SCALE OF PHOTOGRAPHY: 1"=500'

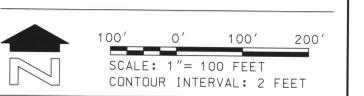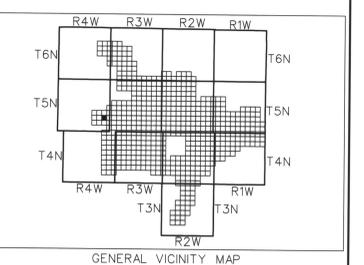

175	176	177
209	210	211
243	244	245

SHEET INDEX MAP
 NOTE: 200 SERIES PREFIX, REFERENCES 1"-200 SCALE MAP SHEETS

NO.	REVISION	JAS	08/06/03
1	See Revision Note		BY DATE

**FLOOD CONTROL DISTRICT
 OF MARICOPA COUNTY**


WITTMANN ADMP
 2' CONTOURS

STEWART GEO TECHNOLOGIES		
1731 Avenida Arroyo Tempe, Arizona 85281-3721 TEL: (480) 944-4400 FAX: (480) 944-4401 901 Pinal Ave. Ste 400		
DESIGN	BY	DATE
DESIGN CHK.		
PLANS		
PLANS CHK.		

The following map represents a survey made by me or under my direction in the County of Maricopa, State of Arizona. I, Jaime A. Sotolich, a State of Arizona Registered Land Surveyor (No. 35326, expires 9/30/2003), with my signature and seal affixed below, hereby certify to the Flood Control District of Maricopa County, Arizona, that the information shown hereon complies with the American Society of Photogrammetry and Remote Sensing standards for two-foot contour interval mapping.

"Certification" when used in the context of this document only constitutes an expression of professional opinion regarding those facts or findings which are the subject of the certification, and does not constitute a warranty or guarantee, either expressed or implied.

REVISION NOTE! Twelve maps (269, 270, 271, 301, 302, 303, 333, 334, 335, 362, 363, and 364) were delivered to the Flood Control District of Maricopa County (FCDMC) on March 27, 2003. Prior to this delivery on March 27, 2003, the aforementioned twelve maps were thoroughly reviewed and subsequently accepted as a final deliverable by FCDMC. On June 26, 2003, FCDMC desired that changes be made to the aforementioned twelve maps with regards to the cover sheet, standard sheet layout, marginal information, and some cartographic elements. This revision reflects those changes requested by FCDMC on June 26, 2003 to the aforementioned twelve maps. All topographic and planimetric information on the aforementioned twelve maps remains unchanged between the delivery on March 27, 2003 and this revision.



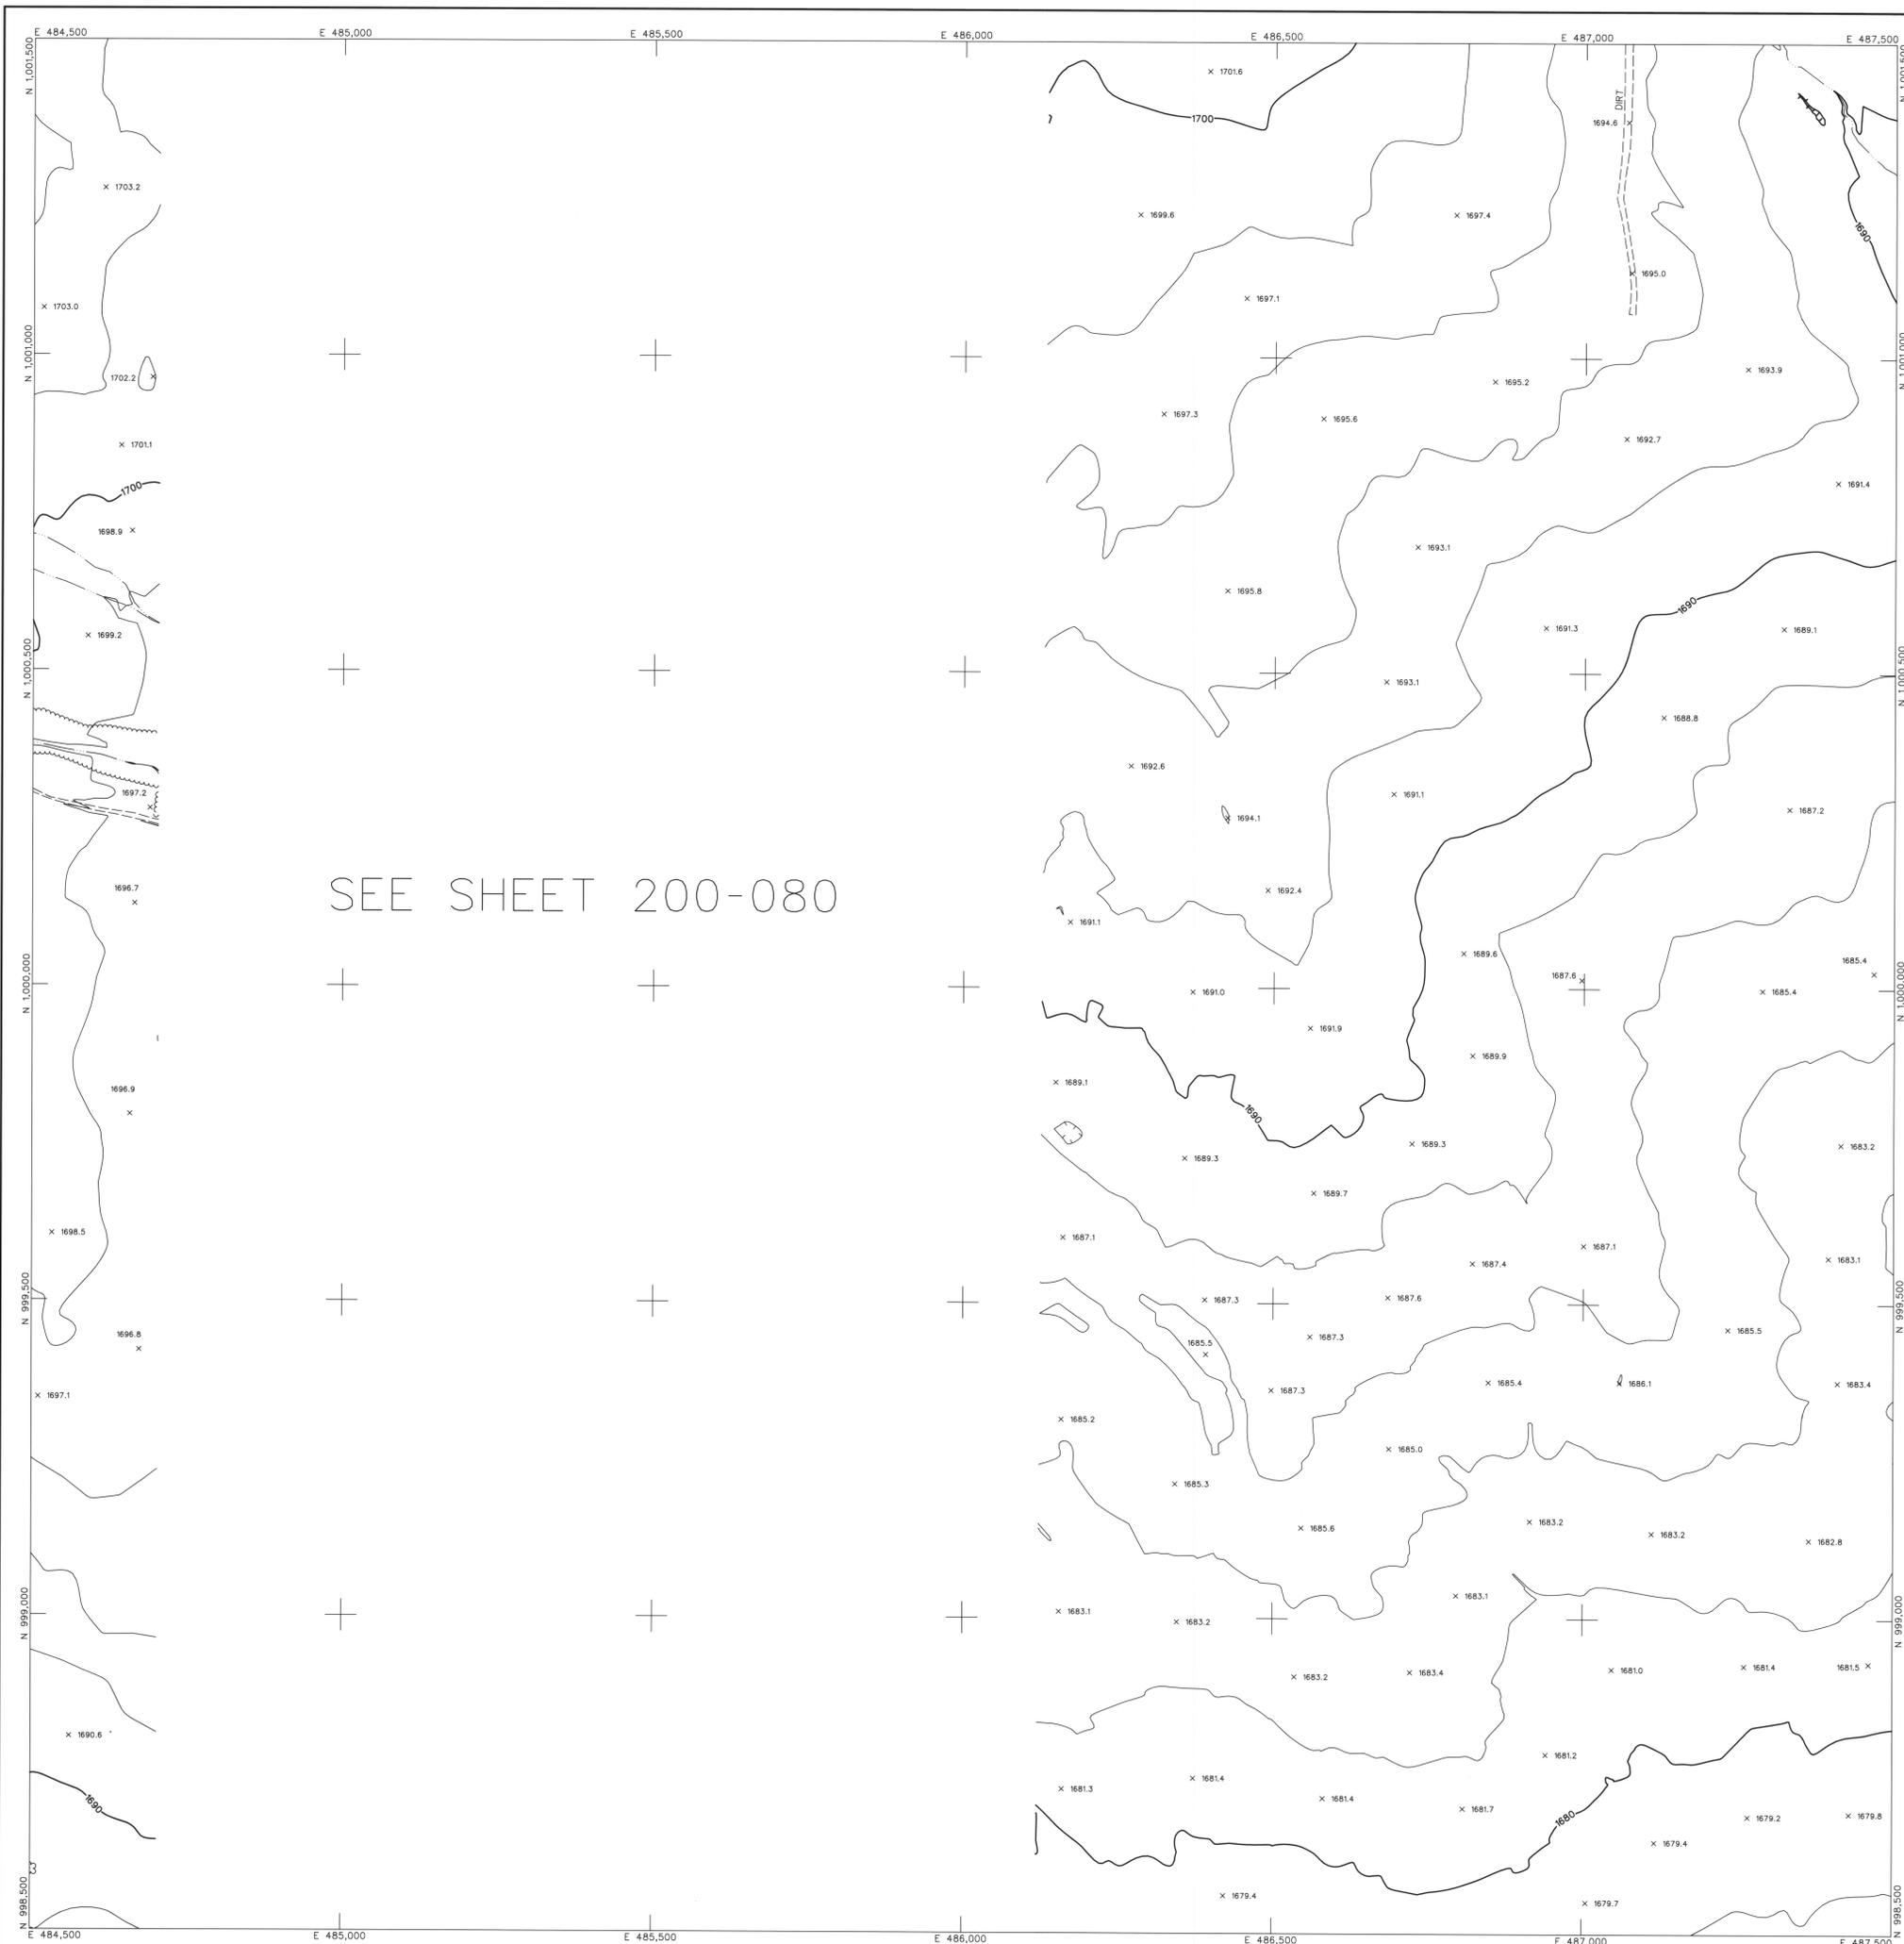


SEE SHEET 200-080

LEGEND

- CONTROL POINT 8029
1393.9
- INDEX CONTOUR 2066
- INTERMEDIATE CONTOUR
- INDEX CONTOUR DEPRESSION 2066
- INTERMEDIATE CONTOUR DEPRESSION
- SPOT ELEVATION x 2067.1
- WATER EDGE LINE W/L 45.6
- DRAIN / FLOW LINE
- HEADWALL
- CANAL TOP
- CONCRETE DITCH
- MANHOLE COVER LIGHT POLE UNDEFINED ✖
- POLE POWER POLE UNDEFINED ●
- VISIBLE PIPELINE PIPE
- TRANSMISSION TOWER GUARDRAIL
- UNDEFINED RETAINING WALL
- RETAINING WALL W/ WALL
- UNDEFINED WALL
- UNDEFINED FENCE
- TREELINE BRUSHLINE
- TREE
- ROADS & DRIVEWAYS
- ASPHALT ASPH
- CONCRETE CONC
- DIRT DIRT
- TRAIL TRAIL
- CONCRETE CURB
- ASPHALT PARKING
- CONCRETE SIDEWALK/WALKWAY
- CONCRETE LIMIT LINE
- BRIDGE
- BUILDING
- STORAGE TANK
- STEEL STRUCTURE
- BILLBOARD
- COMMERCIAL SIGN

NOTES:
 VERTICAL DATUM: NAVD 88
 HORIZONTAL DATUM: NAD 83 (1992.0 EPOCH)
 COORDINATE SYSTEM: ARIZONA COORDINATE SYSTEM, 1983, CENTRAL ZONE
 UNIT OF MEASUREMENT: INTERNATIONAL FEET
 DATES OF PHOTOGRAPHY: APRIL 1, 18 & 19, 2002
 SCALE OF PHOTOGRAPHY: 1"=600'

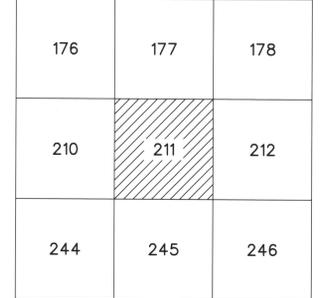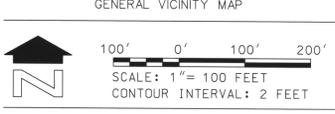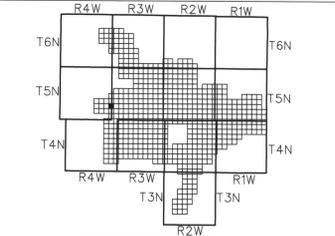

NOTE: 200 SERIES PREFIX, REFERENCES 1"-200' SCALE MAP SHEETS

NO.	REVISION	BY	DATE
1	See Revision Note	JAS	08/06/03

FLOOD CONTROL DISTRICT OF MARICOPA COUNTY

WITTMANN ADMP
2' CONTOURS


DESIGN	BY	DATE
DESIGN CHK.		
PLANS		
PLANS CHK.		



The following map represents a survey made by me or under my direction in the County of Maricopa, State of Arizona. I, Jaime A. Satalich, a State of Arizona Registered Land Surveyor (No. 33526, expires 9/30/2009), with my signature and seal affixed below, hereby certify to the Flood Control District of Maricopa County, Arizona, that the information shown hereon complies with the American Society of Photogrammetry and Remote Sensing standards for two-foot contour interval mapping.

"Certification" when used in the context of this document only constitutes an expression of professional opinion regarding those facts or findings which are the subject of the certification, and does not constitute a warranty or guarantee, either expressed or implied.

REVISION NOTE: Twelve maps (269, 270, 271, 301, 302, 303, 333, 334, 335, 362, 363, and 364) were delivered to the Flood Control District of Maricopa County (FCDMC) on March 27, 2003. Prior to this delivery on March 27, 2003, the aforementioned twelve maps were thoroughly reviewed and subsequently accepted as a field-deliverable by FCDMC. On June 26, 2003, FCDMC desired that changes be made to the aforementioned twelve maps with regards to the cover sheet, standard sheet layout, marginal information, and some cartographic elements. This revision reflects those changes requested by FCDMC on June 26, 2003 to the aforementioned twelve maps. All topographic and planimetric information on the aforementioned twelve maps remains unchanged between the delivery on March 27, 2003 and this revision.

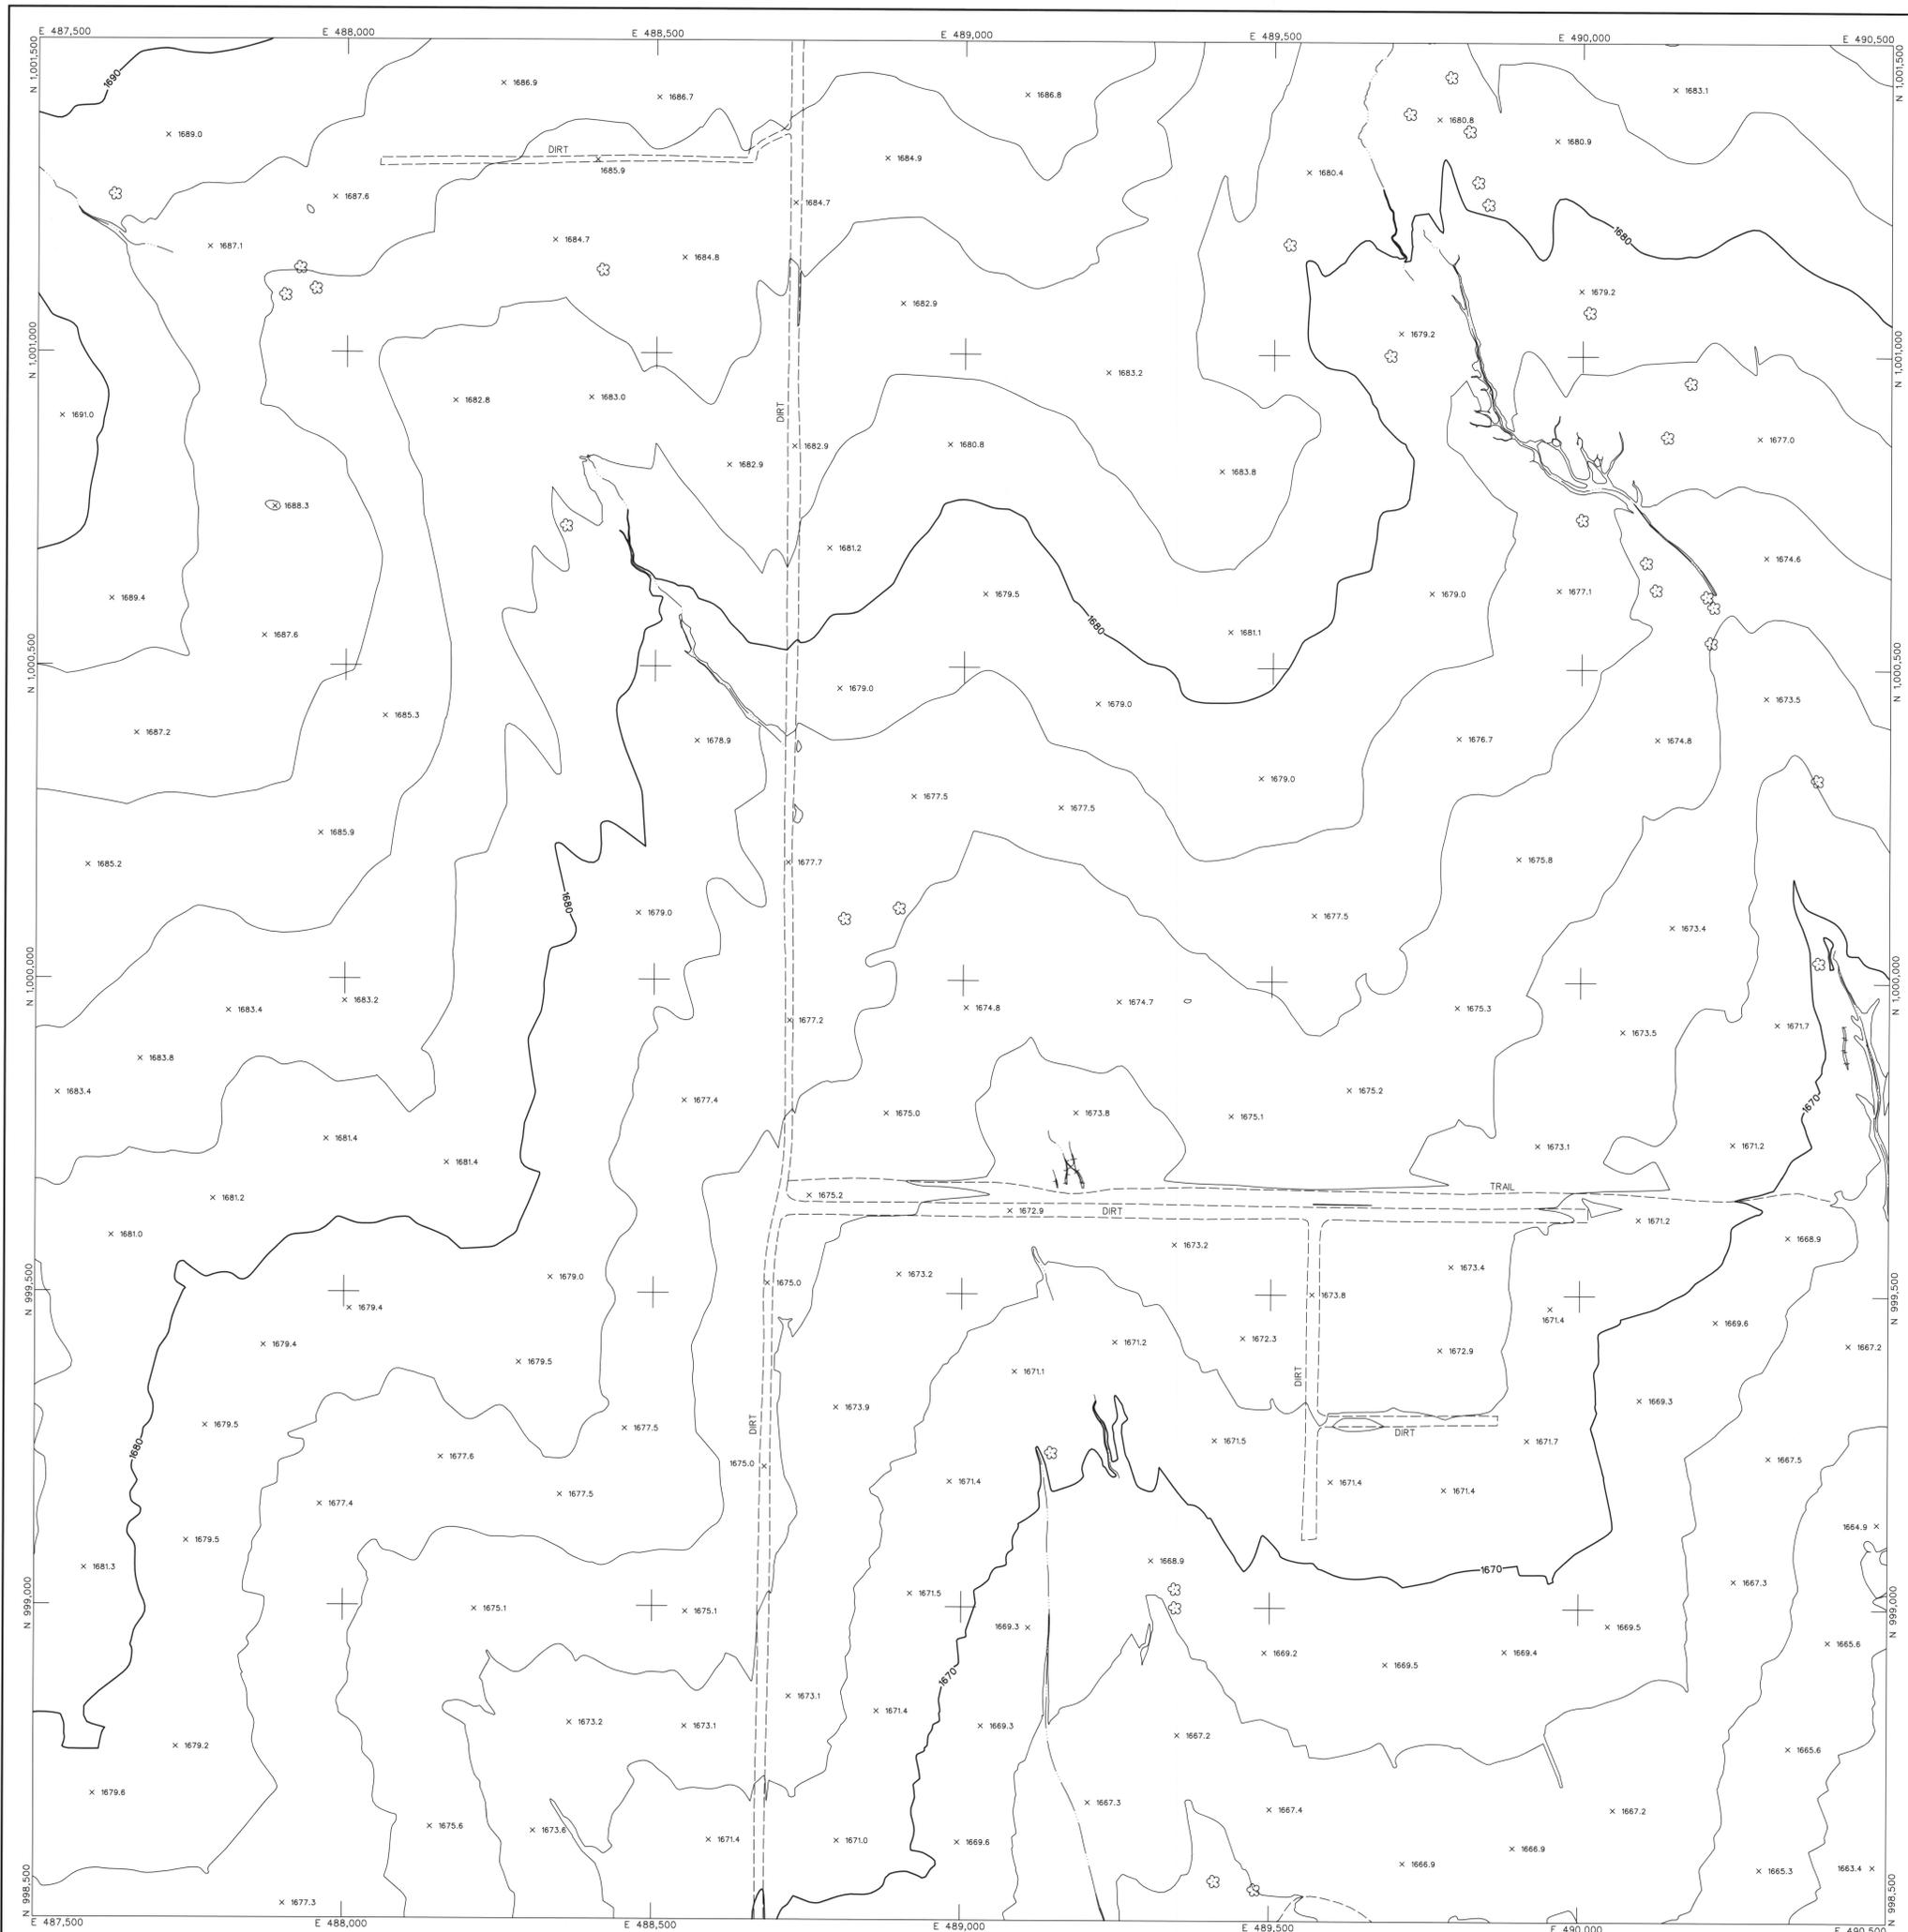

LEGEND



- CONTROL POINT 8029
1393.9
- INDEX CONTOUR 2066
- INTERMEDIATE CONTOUR
- INDEX CONTOUR DEPRESSION 2066
- INTERMEDIATE CONTOUR DEPRESSION
- SPOT ELEVATION x 2067.1

- WATER EDGE LINE W/L 45.6
- DRAIN / FLOW LINE
- HEADWALL
- CANAL TOP
- CONCRETE DITCH
- MANHOLE COVER LIGHT POLE UNDEFINED
- POLE POWER POLE UNDEFINED
- VISIBLE PIPELINE PIPE
- TRANSMISSION TOWER
- GUARDRAIL
- UNDEFINED RETAINING WALL
- RETAINING WALL W/ WALL
- UNDEFINED WALL
- UNDEFINED FENCE

- TREELINE
- TREE

- ROADS & DRIVEWAYS
- ASPHALT
- CONCRETE
- DIRT
- TRAIL
- CONCRETE CURB
- ASPHALT PARKING
- CONCRETE SIDEWALK/WALKWAY
- CONCRETE LIMIT LINE
- BRIDGE
- BUILDING
- STORAGE TANK
- STEEL STRUCTURE
- BILLBOARD
- COMMERCIAL SIGN

NOTES:
 VERTICAL DATUM: NAVD 88
 HORIZONTAL DATUM: NAD 83 (1992.0 EPOCH)
 COORDINATE SYSTEM: ARIZONA COORDINATE SYSTEM, 1983, CENTRAL ZONE
 UNIT OF MEASUREMENT: INTERNATIONAL FEET
 DATES OF PHOTOGRAPHY: APRIL 1, 19 & 19, 2002
 SCALE OF PHOTOGRAPHY: 1"=600'

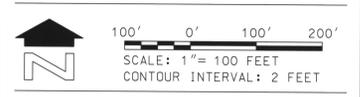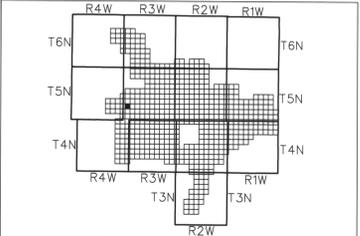

177	178	179
211	212	213
245	246	247

SHEET INDEX MAP
 NOTE: 200 SERIES PREFIX, REFERENCES T-200 SCALE MAP SHEETS

NO.	REVISION	BY	DATE
1	See Revision Note	JAS	08/06/03

**FLOOD CONTROL DISTRICT
 OF MARICOPA COUNTY**

**WITTMANN ADMP
 2' CONTOURS**


STEWART GEO TECHNOLOGIES	
DESIGN	BY
DESIGN CHK.	DATE
PLANS	
PLANS CHK.	

The following map represents a survey made by me or under my direction in the County of Maricopa, State of Arizona. I, Jaime A. Satulich, a State of Arizona Registered Land Surveyor No. 35326, expires 9/30/2003, with my signature and seal below, hereby certify to the Flood Control District of Maricopa County, Arizona, that the information shown hereon complies with the American Society of Photogrammetry and Remote Sensing standards for two-foot contour interval mapping.

"Certification" when used in the context of this document only constitutes an expression of professional opinion regarding those facts or findings which are the subject of the certification, and does not constitute a warranty or guarantee, either expressed or implied.

REVISION NOTE: Twelve maps (269, 270, 271, 301, 302, 303, 333, 334, 335, 362, 363, and 364) were delivered to the Flood Control District of Maricopa County (FCDMC) on March 27, 2003. Prior to this delivery on March 27, 2003, the aforementioned twelve maps were thoroughly reviewed and subsequently accepted as a final deliverable by FCDMC. On June 26, 2003, FCDMC desired that changes be made to the aforementioned twelve maps with regards to the cover sheet, standard sheet layout, marginal information, and some cartographic elements. This revision reflects those changes requested by FCDMC on June 26, 2003 to the aforementioned twelve maps. All topographic and planimetric information on the aforementioned twelve maps remains unchanged between the delivery on March 27, 2003 and this revision.





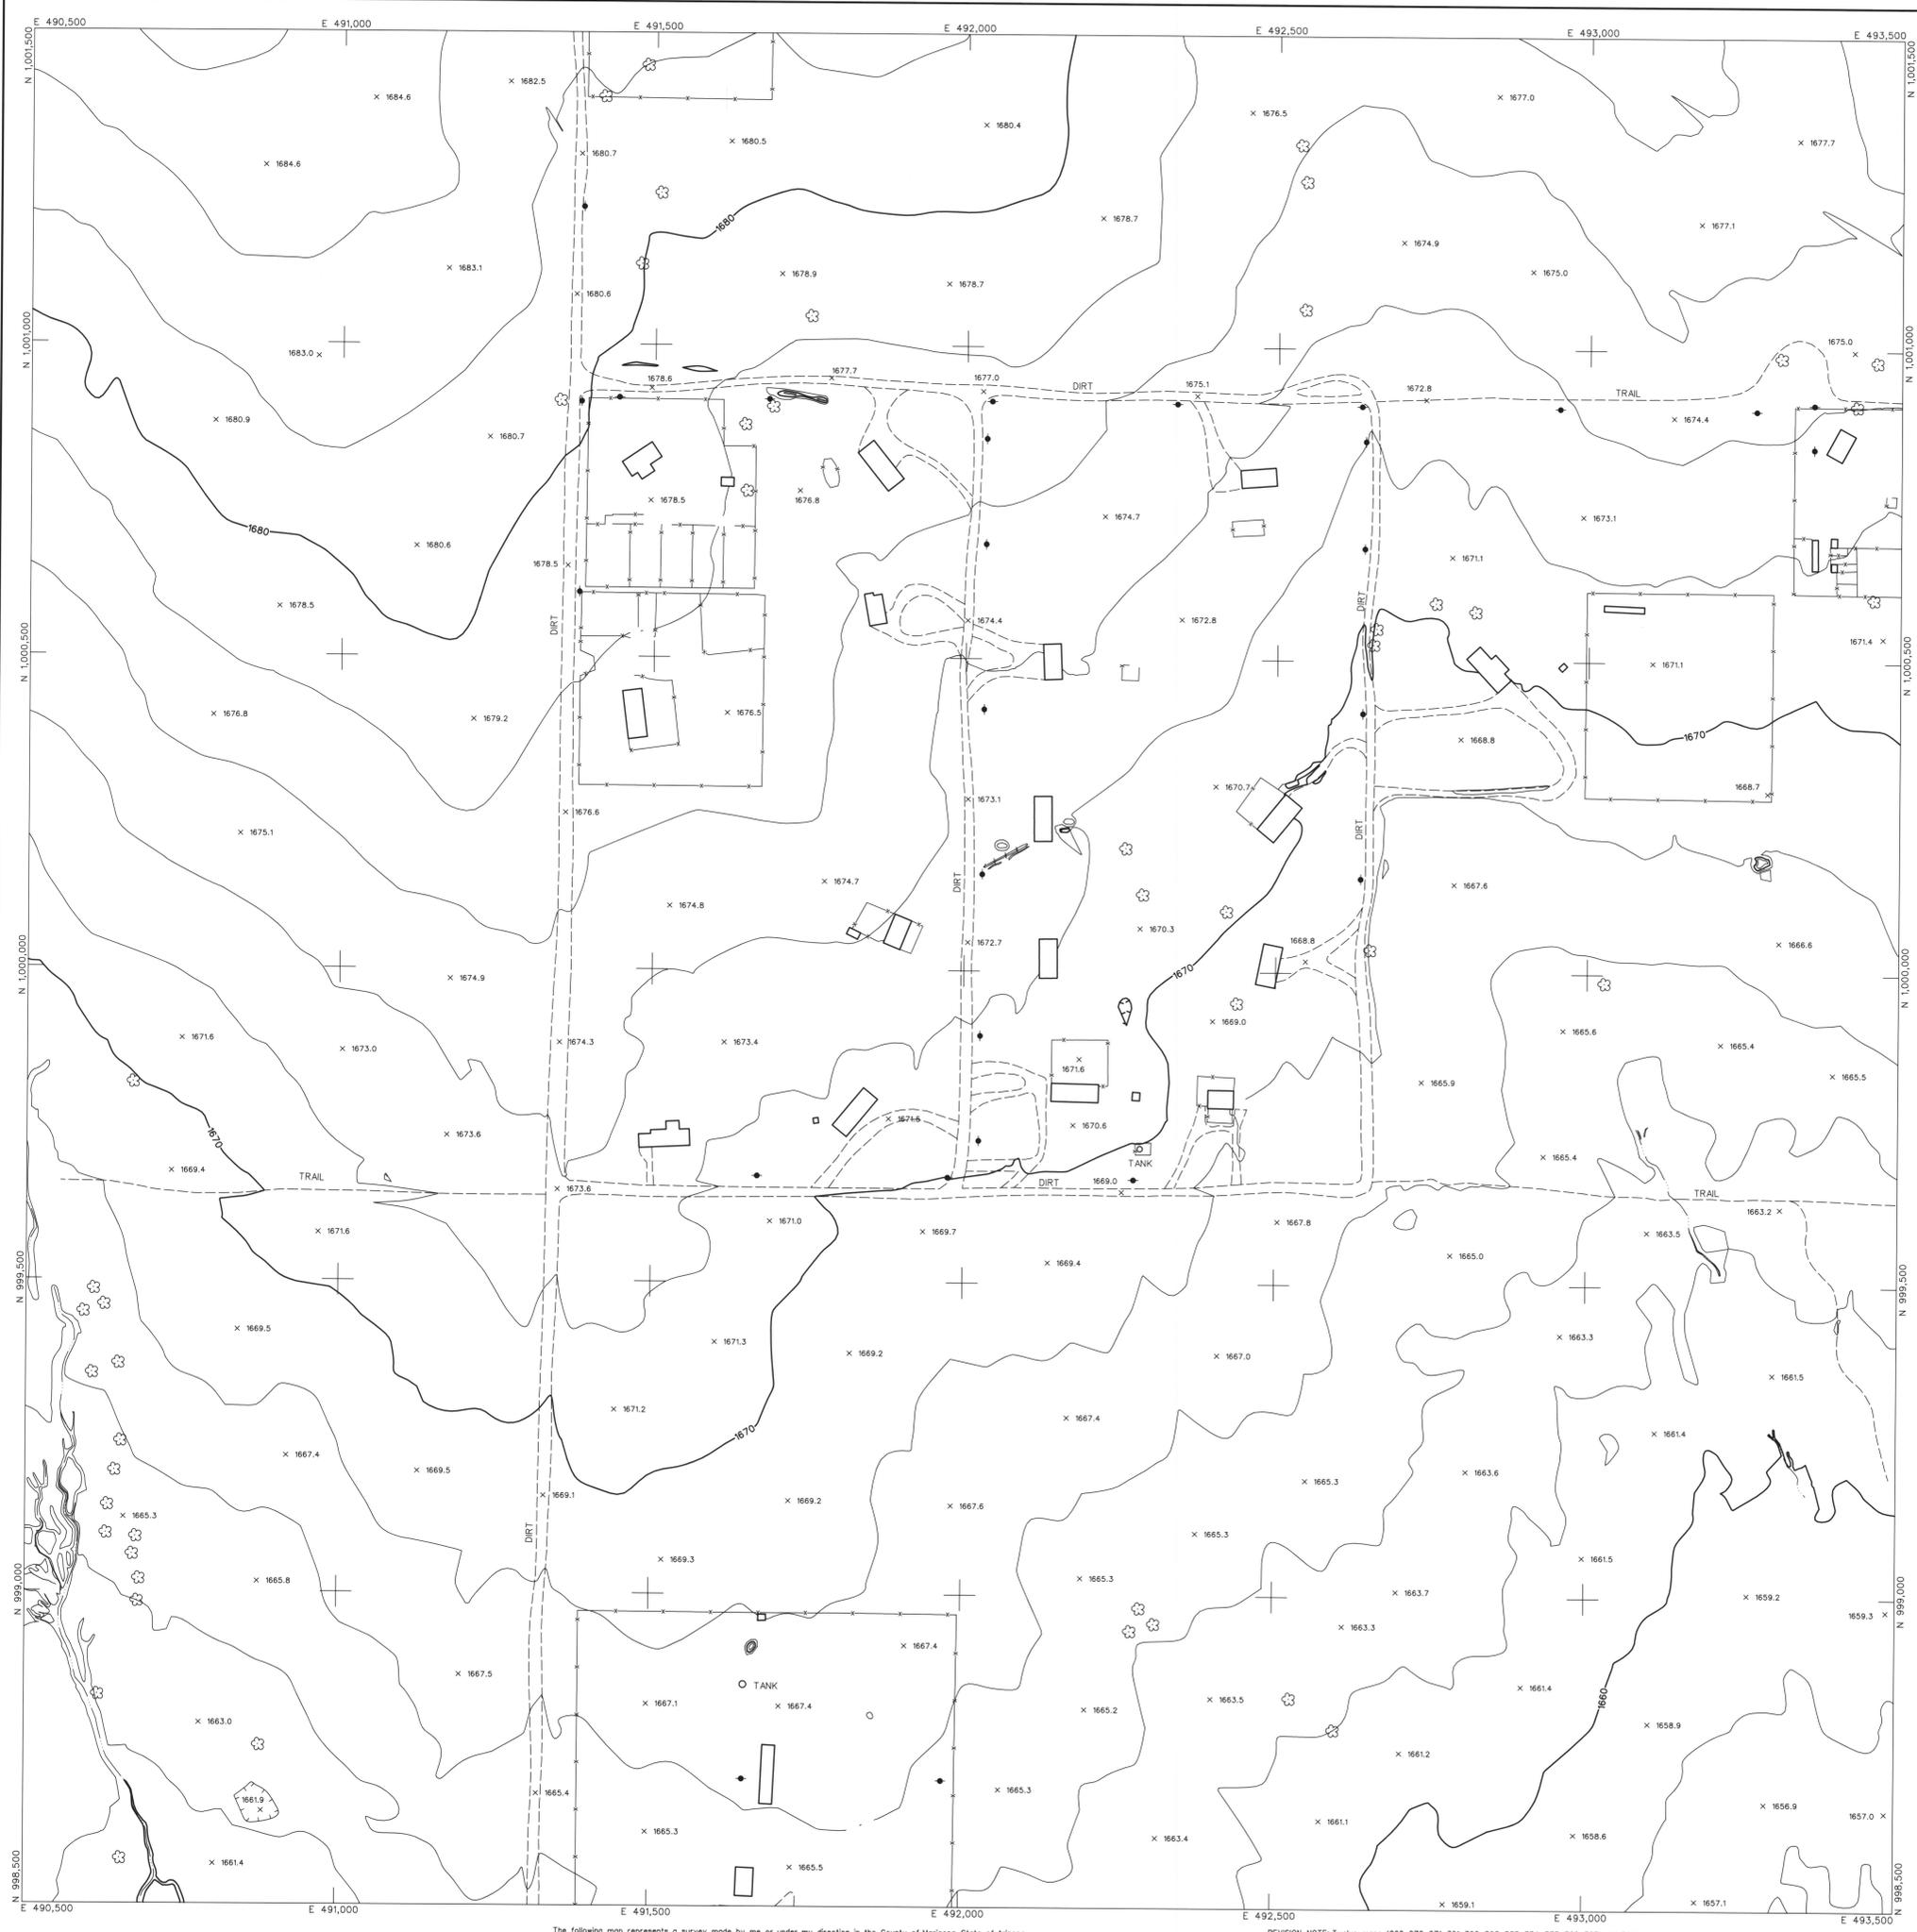

LEGEND

- CONTROL POINT 8029
1393.9
- INDEX CONTOUR 2066
- INTERMEDIATE CONTOUR
- INDEX CONTOUR DEPRESSION 2066
- INTERMEDIATE CONTOUR DEPRESSION
- SPOT ELEVATION x 2067.1
- WATER EDGE LINE W/L 45.6
- DRAIN / FLOW LINE
- HEADWALL
- CANAL TOP
- CONCRETE DITCH
- MANHOLE COVER LIGHT POLE UNDEFINED
- POLE POWER POLE UNDEFINED
- VISIBLE PIPELINE PIPE
- TRANSMISSION TOWER GUARDRAIL
- UNDEFINED RETAINING WALL
- RETAINING WALL W/ WALL
- UNDEFINED WALL
- UNDEFINED FENCE
- TREELINE BRUSHLINE
- TREE
- ROADS & DRIVEWAYS
- ASPHALT ASPH
- CONCRETE CONC
- DIRT DIRT
- TRAIL TRAIL
- CONCRETE CURB
- ASPHALT PARKING
- CONCRETE SIDEWALK/WALKWAY
- CONCRETE LIMIT LINE
- BRIDGE
- BUILDING
- STORAGE TANK TANK
- STEEL STRUCTURE
- BILLBOARD
- COMMERCIAL SIGN

NOTES:
 VERTICAL DATUM: NAVD 88
 HORIZONTAL DATUM: NAD 83 (1992.0 EPOCH)
 COORDINATE SYSTEM: ARIZONA COORDINATE SYSTEM, 1983, CENTRAL ZONE
 UNIT OF MEASUREMENT: INTERNATIONAL FEET
 DATES OF PHOTOGRAPHY: APRIL 18 & 19, 2002
 SCALE OF PHOTOGRAPHY: 1"=800'

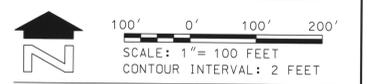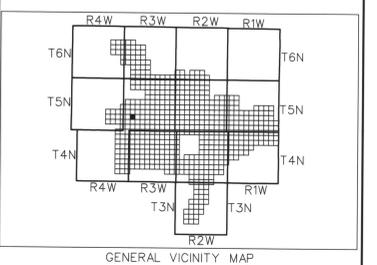

178	179	180
212	213	214
246	247	248

SHEET INDEX MAP
 NOTE: 200 SERIES PREFIX, REFERENCES 1"=200 SCALE MAP SHEETS

2	See Revision Note	JAS	08/06/03
NO.	REVISION	BY	DATE

**FLOOD CONTROL DISTRICT
 OF MARICOPA COUNTY**

WITTMANN ADMP
 2' CONTOURS


STEWART GEO TECHNOLOGIES
 13111 Greenway Avenue
 Irvine, California 92618-3721
 TEL: (949) 451-7600 FAX: (949) 451-9401
 927 Project No. 02-480

DESIGN	BY	DATE
DESIGN CHK.	—	—
PLANS	—	—
PLANS CHK.	—	—

The following map represents a survey made by me or under my direction in the County of Maricopa, State of Arizona. I, Jaime A. Satalich, a State of Arizona Registered Land Surveyor (No. 35326, expires 9/30/2003), with my signature and seal affixed below, hereby certify to the Flood Control District of Maricopa County, Arizona, that the information shown hereon complies with the American Society of Photogrammetry and Remote Sensing standards for two-foot contour interval mapping.

REVISION NOTE: Twelve maps (269, 270, 271, 301, 302, 303, 333, 334, 335, 362, 363, and 364) were delivered to the Flood Control District of Maricopa County (FCDCM) on March 27, 2003. Prior to this delivery on March 27, 2003, the aforementioned twelve maps were thoroughly reviewed and subsequently accepted as a final deliverable by FCDCM. On June 26, 2003, FCDCM desired that changes be made to the aforementioned twelve maps with regards to the cover sheet, standard sheet layout, marginal information, and some cartographic elements. This revision reflects those changes requested by FCDCM on June 26, 2003 to the aforementioned twelve maps. All topographic and planimetric information on the aforementioned twelve maps remains unchanged between the delivery on March 27, 2003 and this revision.

"Certification" when used in the context of this document only constitutes an expression of professional opinion regarding those facts or findings which are the subject of the certification, and does not constitute a warranty or guarantee, either expressed or implied.

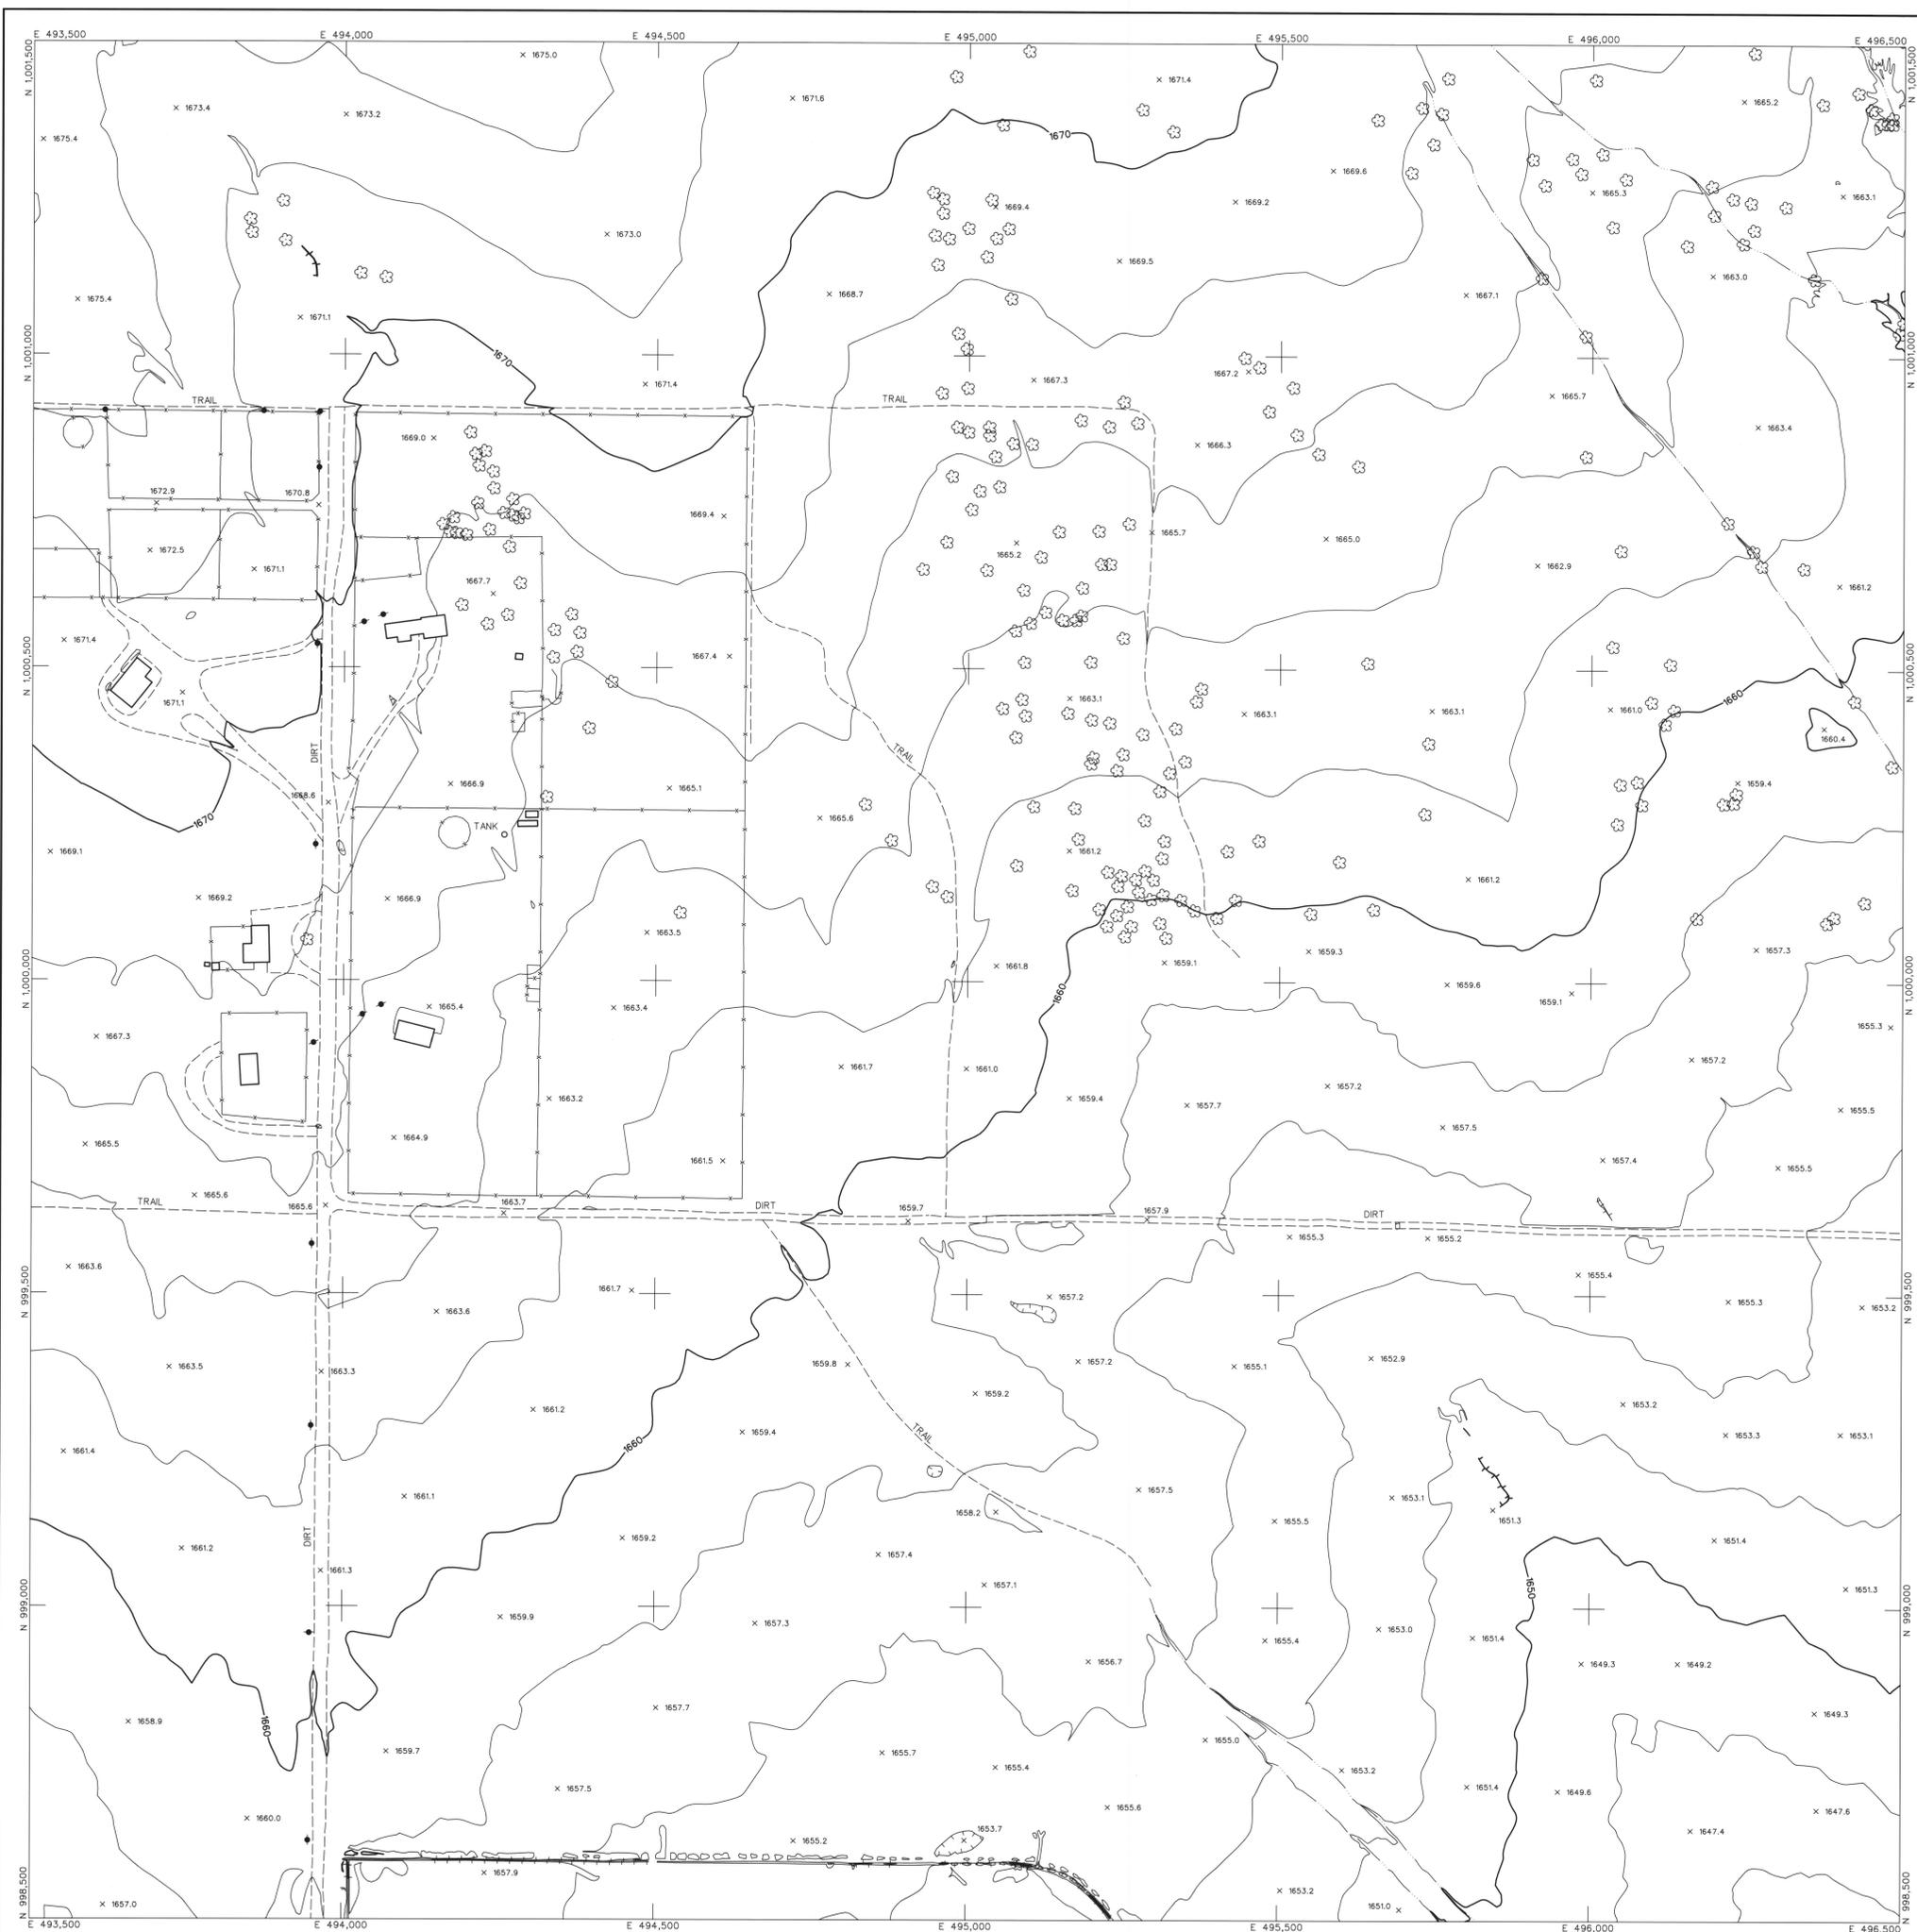



LEGEND

CONTROL POINT		8029
		1393.9
INDEX CONTOUR		2066
INTERMEDIATE CONTOUR		
INDEX CONTOUR DEPRESSION		2066
INTERMEDIATE CONTOUR DEPRESSION		
SPOT ELEVATION		x 2067.1
WATER EDGE LINE		W/L45.6
DRAIN / FLOW LINE		
HEADWALL		
CANAL TOP		
CONCRETE DITCH		
MANHOLE COVER		LIGHT POLE UNDEFINED
POLE		POWER POLE UNDEFINED
VISIBLE PIPELINE		PIPE
TRANSMISSION TOWER		
GUARDRAIL		
UNDEFINED RETAINING WALL		
RETAINING WALL W/ WALL		
UNDEFINED WALL		
UNDEFINED FENCE		
TREELINE		BRUSHLINE
TREE		
ROADS & DRIVEWAYS		
ASPHALT		ASPH
CONCRETE		CONC
DIRT		DIRT
TRAIL		TRAIL
CONCRETE CURB		
ASPHALT PARKING		
CONCRETE SIDEWALK/WALKWAY		
CONCRETE LIMIT LINE		
BRIDGE		
BUILDING		
STORAGE TANK		
STEEL STRUCTURE		
BILLBOARD		
COMMERCIAL SIGN		

NOTES:

VERTICAL DATUM: NAVD 88
 HORIZONTAL DATUM: NAD 83 (1992.0 EPOCH)
 COORDINATE SYSTEM: ARIZONA COORDINATE SYSTEM, 1983, CENTRAL ZONE
 UNIT OF MEASUREMENT: INTERNATIONAL FEET

DATES OF PHOTOGRAPHY:
 APRIL 1, 18 & 19, 2002
 SCALE OF PHOTOGRAPHY: 1"=600'

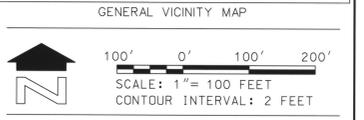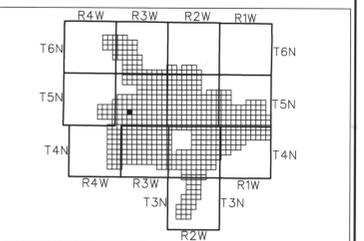

SHEET INDEX MAP

NOTE: 200 SERIES PREFIX, REFERENCES 1"-200 SCALE MAP SHEETS

179	180	181
213	214	215
247	248	249

NO.	REVISION	DATE
1	See Revision Note	JAS 08/06/03

**FLOOD CONTROL DISTRICT
OF MARICOPA COUNTY**


WITTMANN ADMP
2' CONTOURS

STEWART GEO TECHNOLOGIES		
DESIGN	BY	DATE
DESIGN CHK.		
PLANS		
PLANS CHK.		

The following map represents a survey made by me or under my direction in the County of Maricopa, State of Arizona. I, Jaime A. Satalich, a State of Arizona Registered Land Surveyor (No. 35326, expires 9/30/2003), with my signature and seal affixed below, hereby certify to the Flood Control District of Maricopa County, Arizona, that the information shown herein complies with the American Society of Photogrammetry and Remote Sensing standards for two-foot contour interval mapping.

REVISION NOTE: Twelve maps (269, 270, 271, 301, 302, 303, 333, 334, 335, 362, 363, and 364) were delivered to the Flood Control District of Maricopa County (FCDC) on March 27, 2003. Prior to this delivery on March 27, 2003, the aforementioned twelve maps were thoroughly reviewed and subsequently accepted as a final deliverable by FCDC. On June 26, 2003, FCDC desired that changes be made to the aforementioned twelve maps with regards to the cover sheet, standard sheet layout, marginal information, and some cartographic elements. This revision reflects those changes requested by FCDC on June 26, 2003 to the aforementioned twelve maps. All topographic and planimetric information on the aforementioned twelve maps remains unchanged between the delivery on March 27, 2003 and this revision.

"Certification" when used in the context of this document only constitutes an expression of professional opinion regarding those facts or findings which are the subject of the certification, and does not constitute a warranty or guarantee, either expressed or implied.

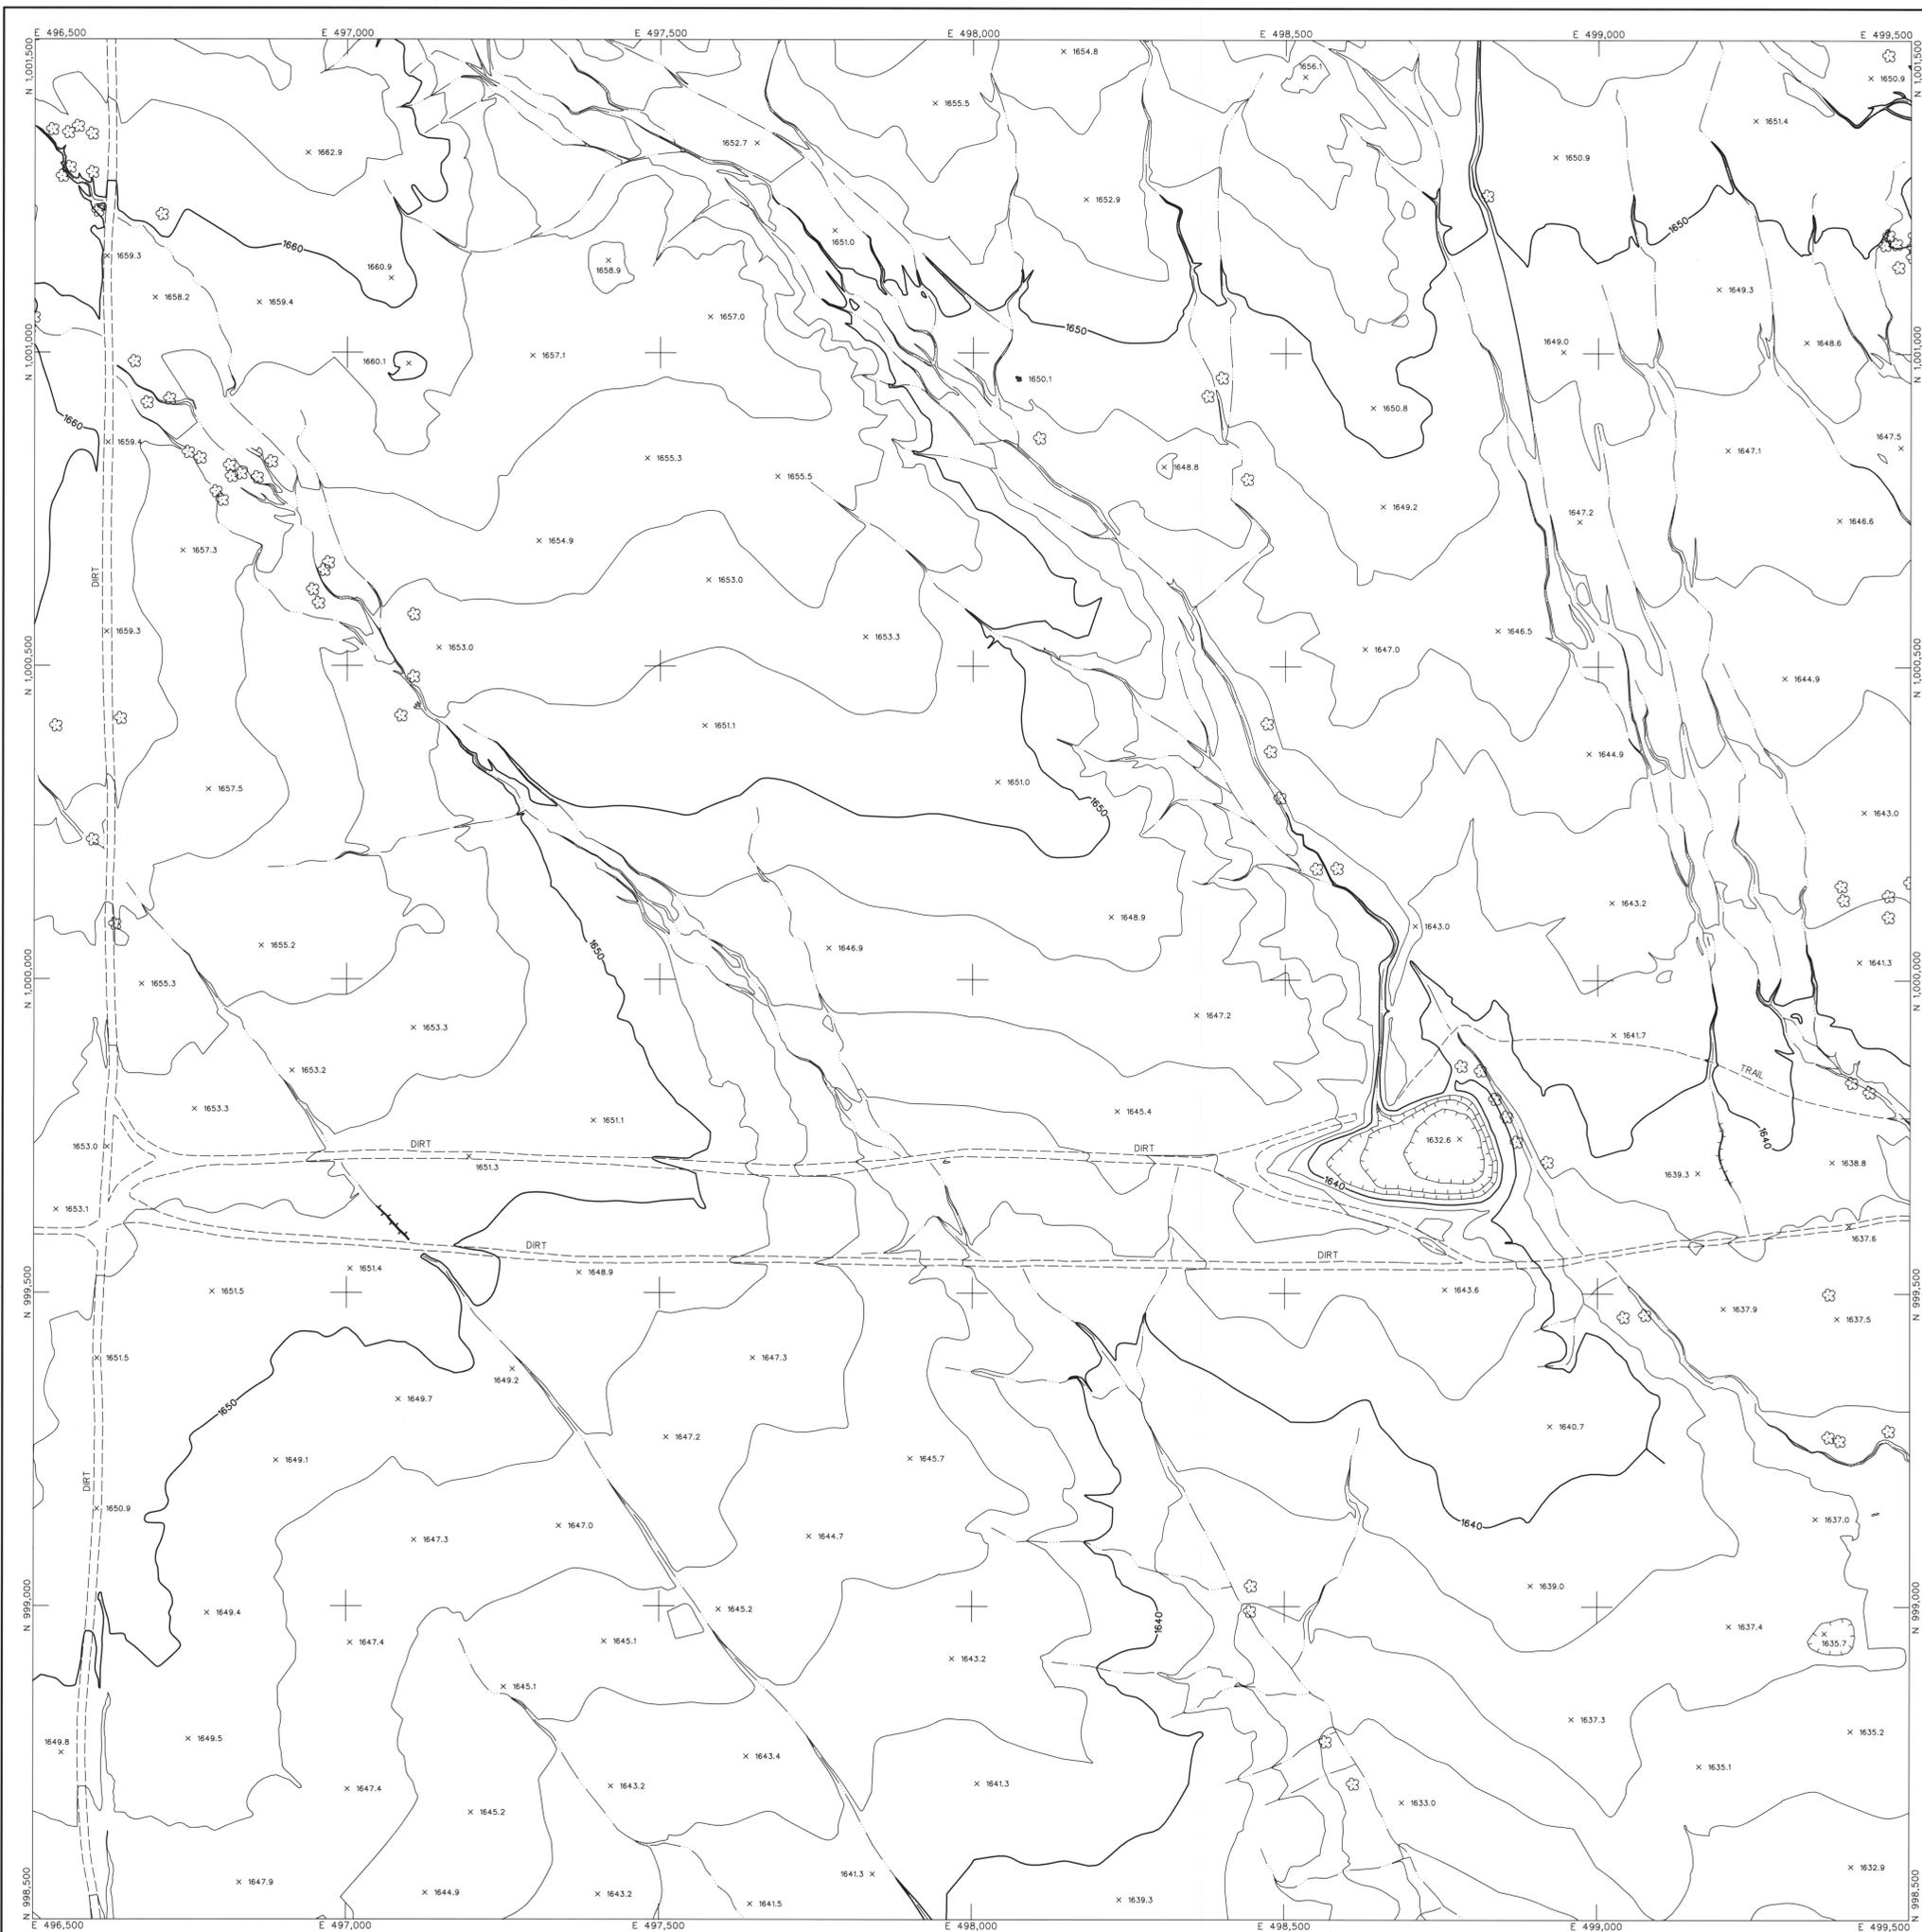




LEGEND

CONTROL POINT	8029
	1393.9
INDEX CONTOUR	2066
INTERMEDIATE CONTOUR	
INDEX CONTOUR DEPRESSION	2066
INTERMEDIATE CONTOUR DEPRESSION	
SPOT ELEVATION	2067.1
WATER EDGE LINE	W/L 45.6
DRAIN / FLOW LINE	
HEADWALL	
CANAL TOP	
CONCRETE DITCH	
MANHOLE COVER	LIGHT POLE UNDEFINED
POLE	POWER POLE UNDEFINED
VISIBLE PIPELINE	PIPE
TRANSMISSION TOWER	
GUARDRAIL	
UNDEFINED RETAINING WALL	
RETAINING WALL W/ WALL	
UNDEFINED WALL	
UNDEFINED FENCE	
TREELINE	BRUSHLINE
TREE	
ROADS & DRIVEWAYS	
ASPHALT	ASPH
CONCRETE	CONC
DIRT	DIRT
TRAIL	TRAIL
CONCRETE CURB	
ASPHALT PARKING	
CONCRETE SIDEWALK/WALKWAY	
CONCRETE LIMIT LINE	
BRIDGE	
BUILDING	
STORAGE TANK	
STEEL STRUCTURE	
BILLBOARD	
COMMERCIAL SIGN	

NOTES:

VERTICAL DATUM: NAVD 88
 HORIZONTAL DATUM: NAD 83 (1992.0 EPOCH)
 COORDINATE SYSTEM: ARIZONA COORDINATE SYSTEM, 1983, CENTRAL ZONE
 UNIT OF MEASUREMENT: INTERNATIONAL FEET

DATES OF PHOTOGRAPHY:
 APRIL 1, 18 & 19, 2002
 SCALE OF PHOTOGRAPHY: 1"=600'

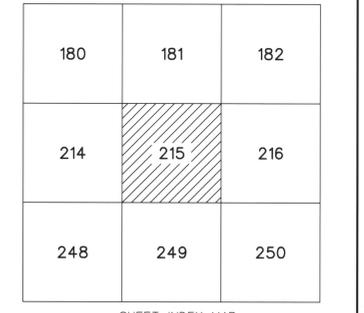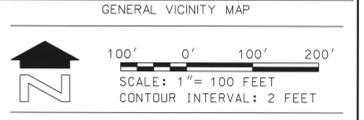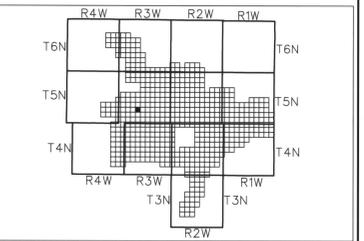

NOTE: 200 SERIES PREFIX, REFERENCES 1"-200' SCALE MAP SHEETS

2	1	See Revision Note	JAS	08/06/03
NO.	REVISION	BY	DATE	

**FLOOD CONTROL DISTRICT
OF MARICOPA COUNTY**


WITTMANN ADMP
2' CONTOURS

STEWART GEO TECHNOLOGIES	
DESIGN	BY
DESIGN CHK.	DATE
PLANS	
PLANS CHK.	

The following map represents a survey made by me or under my direction in the County of Maricopa, State of Arizona. I, Jaime A. Satoch, a State of Arizona Registered Land Surveyor (No. 35326, expires 9/30/2003), with my signature and seal affixed below, hereby certify to the Flood Control District of Maricopa County, Arizona, that the information shown hereon complies with the American Society of Photogrammetry and Remote Sensing standards for two-foot contour interval mapping.

"Certification" when used in the context of this document only constitutes an expression of professional opinion regarding those facts or findings which are the subject of the certification, and does not constitute a warranty or guarantee, either expressed or implied.

REVISION NOTE: Twelve maps (269, 270, 271, 301, 302, 303, 333, 334, 335, 362, 363, and 364) were delivered to the Flood Control District of Maricopa County (FCDMC) on March 27, 2003. Prior to this delivery on March 27, 2003, the aforementioned twelve maps were thoroughly reviewed and subsequently accepted as a final deliverable by FCDMC. On June 26, 2003, FCDMC desired that changes be made to the aforementioned twelve maps with regards to the cover sheet, standard sheet layout, marginal information, and some cartographic elements. This revision reflects those changes requested by FCDMC on June 26, 2003 to the aforementioned twelve maps. All topographic and planimetric information on the aforementioned twelve maps remains unchanged between the delivery on March 27, 2003 and this revision.

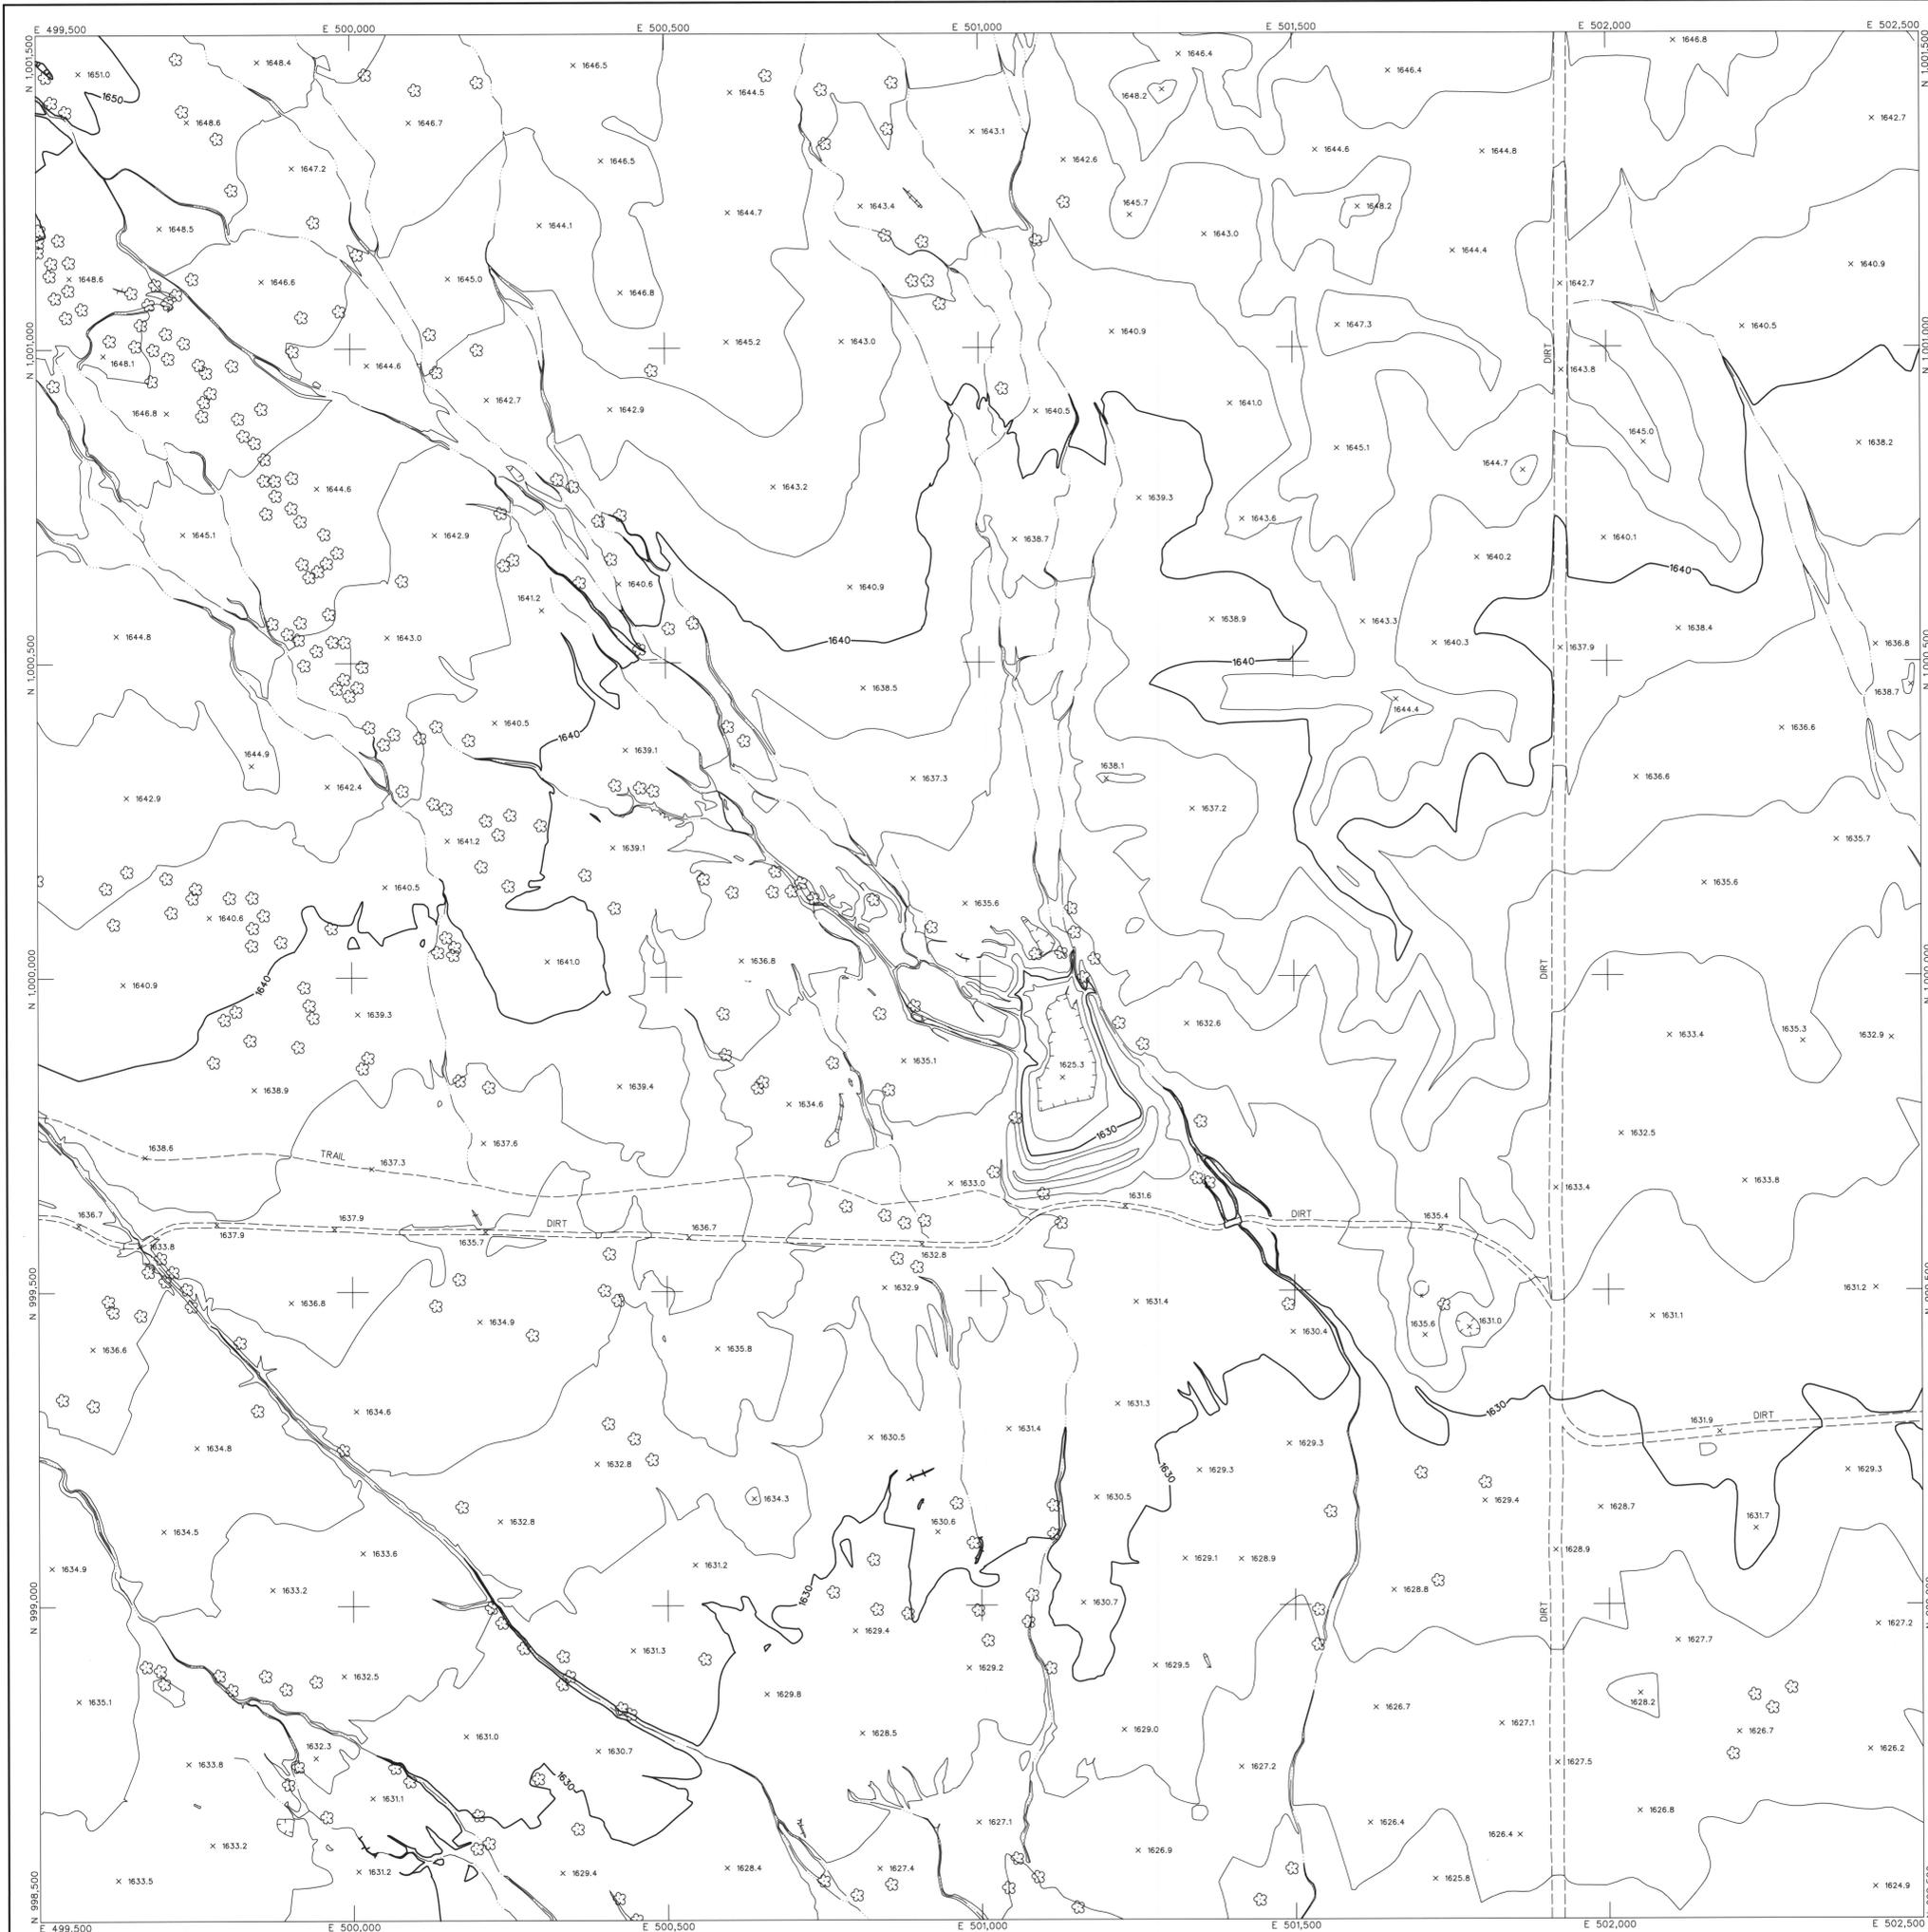



LEGEND

CONTROL POINT		8029 1393.9
INDEX CONTOUR		2066
INTERMEDIATE CONTOUR		
INDEX CONTOUR DEPRESSION		2066
INTERMEDIATE CONTOUR DEPRESSION		
SPOT ELEVATION		2067.1
WATER EDGE LINE		W/L 45.6
DRAIN / FLOW LINE		
HEADWALL		
CANAL TOP		
CONCRETE DITCH		
MANHOLE COVER		LIGHT POLE UNDEFINED
POLE		POWER POLE UNDEFINED
VISIBLE PIPELINE		PIPE
TRANSMISSION TOWER		
GUARDRAIL		
UNDEFINED RETAINING WALL		
RETAINING WALL W/ WALL		
UNDEFINED WALL		
UNDEFINED FENCE		
TREELINE		BRUSHLINE
TREE		
ROADS & DRIVEWAYS		
ASPHALT		ASPH
CONCRETE		COND
DIRT		DIRT
TRAIL		TRAIL
CONCRETE CURB		
ASPHALT PARKING		
CONCRETE SIDEWALK/WALKWAY		
CONCRETE LIMIT LINE		
BRIDGE		
BUILDING		
STORAGE TANK		
STEEL STRUCTURE		
BILLBOARD		
COMMERCIAL SIGN		

NOTES:

VERTICAL DATUM: NAVD 88
 HORIZONTAL DATUM: NAD 83 (1992.0 EPOCH)
 COORDINATE SYSTEM: ARIZONA COORDINATE SYSTEM, 1983, CENTRAL ZONE
 UNIT OF MEASUREMENT: INTERNATIONAL FEET

DATES OF PHOTOGRAPHY:
 APRIL 1, 18 & 19, 2002
 SCALE OF PHOTOGRAPHY: 1"=600'

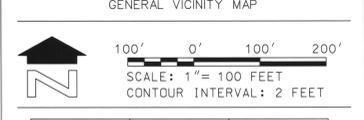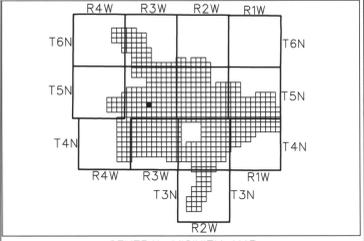

SHEET INDEX MAP

NOTE: 200 SERIES PREFIX REFERENCES 1"-200' SCALE MAP SHEETS

181	182	183
215	216	217
249	250	251

NO.	REVISION	BY	DATE
1	See Revision Note	JAS	08/06/03

**FLOOD CONTROL DISTRICT
OF MARICOPA COUNTY**

WITTMANN ADMP
2' CONTOURS


STEWART GEO TECHNOLOGIES			
17301 Westinghouse Avenue Phoenix, Arizona 85027 TEL: (602) 998-1400 FAX: (602) 998-1401 E-MAIL: SGT@STWARTGEO.COM			
DESIGN	BY	DATE	
DESIGN CHK.			
PLANS			
PLANS CHK.			

The following map represents a survey made by me or under my direction in the County of Maricopa, State of Arizona. I, Joime A. Satalich, a State of Arizona Registered Land Surveyor (No. 35326, expires 9/30/2003), with my signature and seal affixed below, hereby certify to the Flood Control District of Maricopa County, Arizona, that the information shown hereon complies with the American Society of Photogrammetry and Remote Sensing standards for two-foot contour interval mapping.

"Certification" when used in the context of this document only constitutes an expression of professional opinion regarding those facts or findings which are the subject of the certification, and does not constitute a warranty or guarantee, either expressed or implied.

REVISION NOTE: Twelve maps (269, 270, 271, 301, 302, 303, 333, 334, 335, 362, 363, and 364) were delivered to the Flood Control District of Maricopa County (FCDMC) on March 27, 2003. Prior to this delivery on March 27, 2003, the aforementioned twelve maps were thoroughly reviewed and subsequently accepted as a final deliverable by FCDMC. On June 26, 2003, FCDMC desired that changes be made to the aforementioned twelve maps with regards to the cover sheet, standard sheet layout, marginal information, and some cartographic elements. This revision reflects those changes requested by FCDMC on June 26, 2003 to the aforementioned twelve maps. All topographic and planimetric information on the aforementioned twelve maps remains unchanged between the delivery on March 27, 2003 and this revision.



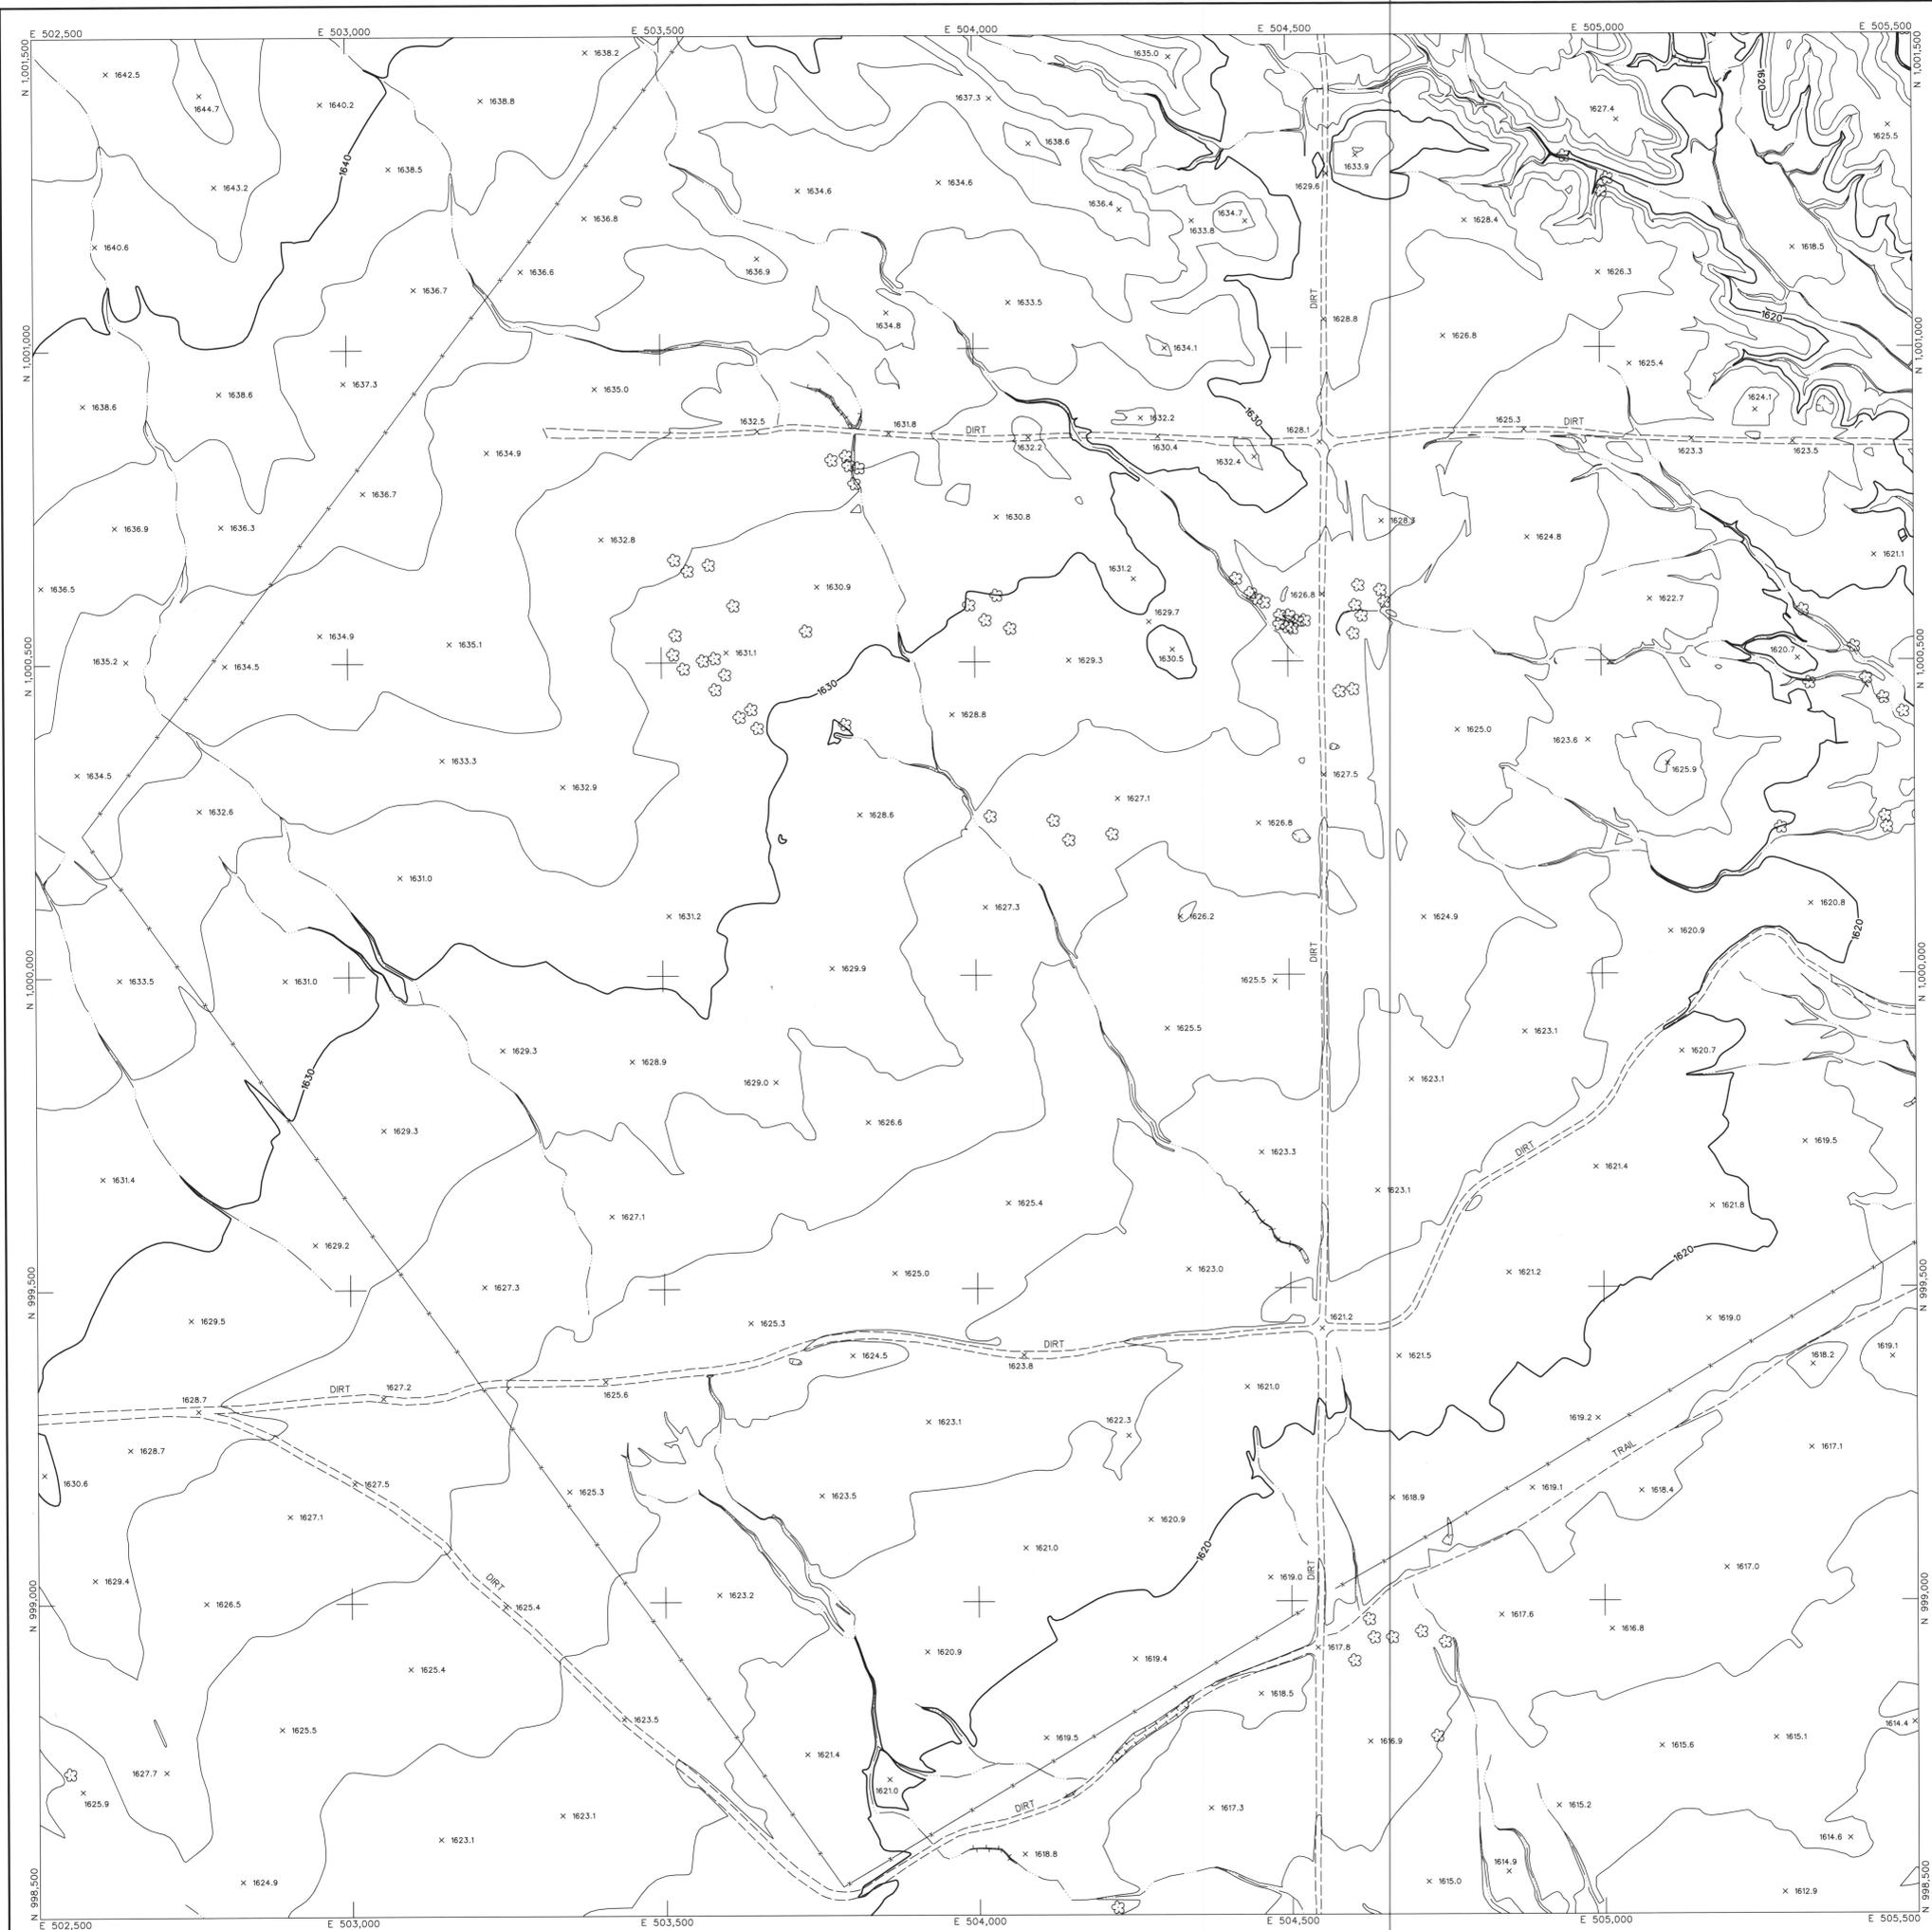

LEGEND

8029
CONTROL POINT 1393.9

INDEX CONTOUR 2066

INTERMEDIATE CONTOUR 2066

INDEX CONTOUR DEPRESSION 2066

INTERMEDIATE CONTOUR DEPRESSION 2066

SPOT ELEVATION 2067.1

WATER EDGE LINE W/L 45.6

DRAIN / FLOW LINE

HEADWALL

CANAL TOP

CONCRETE DITCH

MANHOLE COVER LIGHT POLE UNDEFINED

POLE POWER POLE UNDEFINED

VISIBLE PIPELINE PIPE

TRANSMISSION TOWER

GUARDRAIL

UNDEFINED RETAINING WALL

RETAINING WALL W/ WALL

UNDEFINED WALL

UNDEFINED FENCE

TREELINE BRUSHLINE

TREE

ROADS & DRIVEWAYS

ASPHALT ASPH

CONCRETE CONC

DIRT DIRT

TRAIL TRAIL

CONCRETE CURB

ASPHALT PARKING

CONCRETE SIDEWALK/WALKWAY

CONCRETE LIMIT LINE

BRIDGE

BUILDING

STORAGE TANK

STEEL STRUCTURE




BILLBOARD

COMMERCIAL SIGN

NOTES:

VERTICAL DATUM: NAVD 88
 HORIZONTAL DATUM: NAD 83 (1992.0 EPOCH)
 COORDINATE SYSTEM: ARIZONA COORDINATE SYSTEM, 1983, CENTRAL ZONE
 UNIT OF MEASUREMENT: INTERNATIONAL FEET

DATES OF PHOTOGRAPHY:
 APRIL 1, 18 & 19, 2002
 SCALE OF PHOTOGRAPHY: 1"=500'

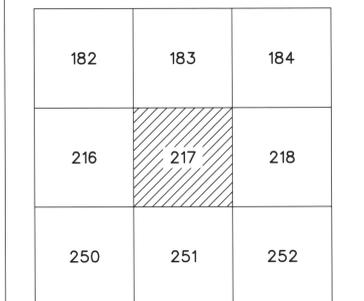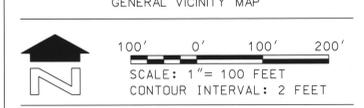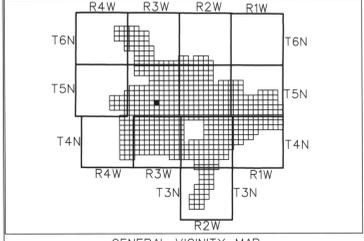

NOTE: 200 SERIES PREFIX, REFERENCES 1"-200' SCALE MAP SHEETS

2	See Revision Note	JAS	08/06/03
1		BT	DATE

**FLOOD CONTROL DISTRICT
OF MARICOPA COUNTY**

**WITTMANN ADMP
2' CONTOURS**

STEWART GEO TECHNOLOGIES
 1001 West McDowell Road
 Phoenix, Arizona 85007
 TEL: (602) 944-4400 FAX: (602) 944-4401
 507 Project No. 02-002


	BY	DATE
DESIGN		
DESIGN CHK.		
PLANS		
PLANS CHK.		

The following map represents a survey made by me or under my direction in the County of Maricopa, State of Arizona. I, Jaime A. Satach, a State of Arizona Registered Land Surveyor (No. 35326, expires 9/30/2003), with my signature and seal affixed below, hereby certify to the Flood Control District of Maricopa County, Arizona, that the information shown hereon complies with the American Society of Photogrammetry and Remote Sensing standards for two-foot contour interval mapping.

"Certification" when used in the context of this document only constitutes an expression of professional opinion regarding those facts or findings which are the subject of the certification, and does not constitute a warranty or guarantee, either expressed or implied.

REVISION NOTE: Twelve maps (269, 270, 271, 301, 302, 303, 333, 334, 335, 362, 363, and 364) were delivered to the Flood Control District of Maricopa County (FCDMC) on March 27, 2003. Prior to this delivery on March 27, 2003, the aforementioned twelve maps were thoroughly reviewed and subsequently accepted as a final deliverable by FCDMC. On June 26, 2003, FCDMC desired that changes be made to the aforementioned twelve maps with regards to the cover sheet, standard sheet layout, marginal information, and some cartographic elements. The revision reflects those changes requested by FCDMC on June 26, 2003 to the aforementioned twelve maps. All topographic and planimetric information on the aforementioned twelve maps remains unchanged between the delivery on March 27, 2003 and this revision.



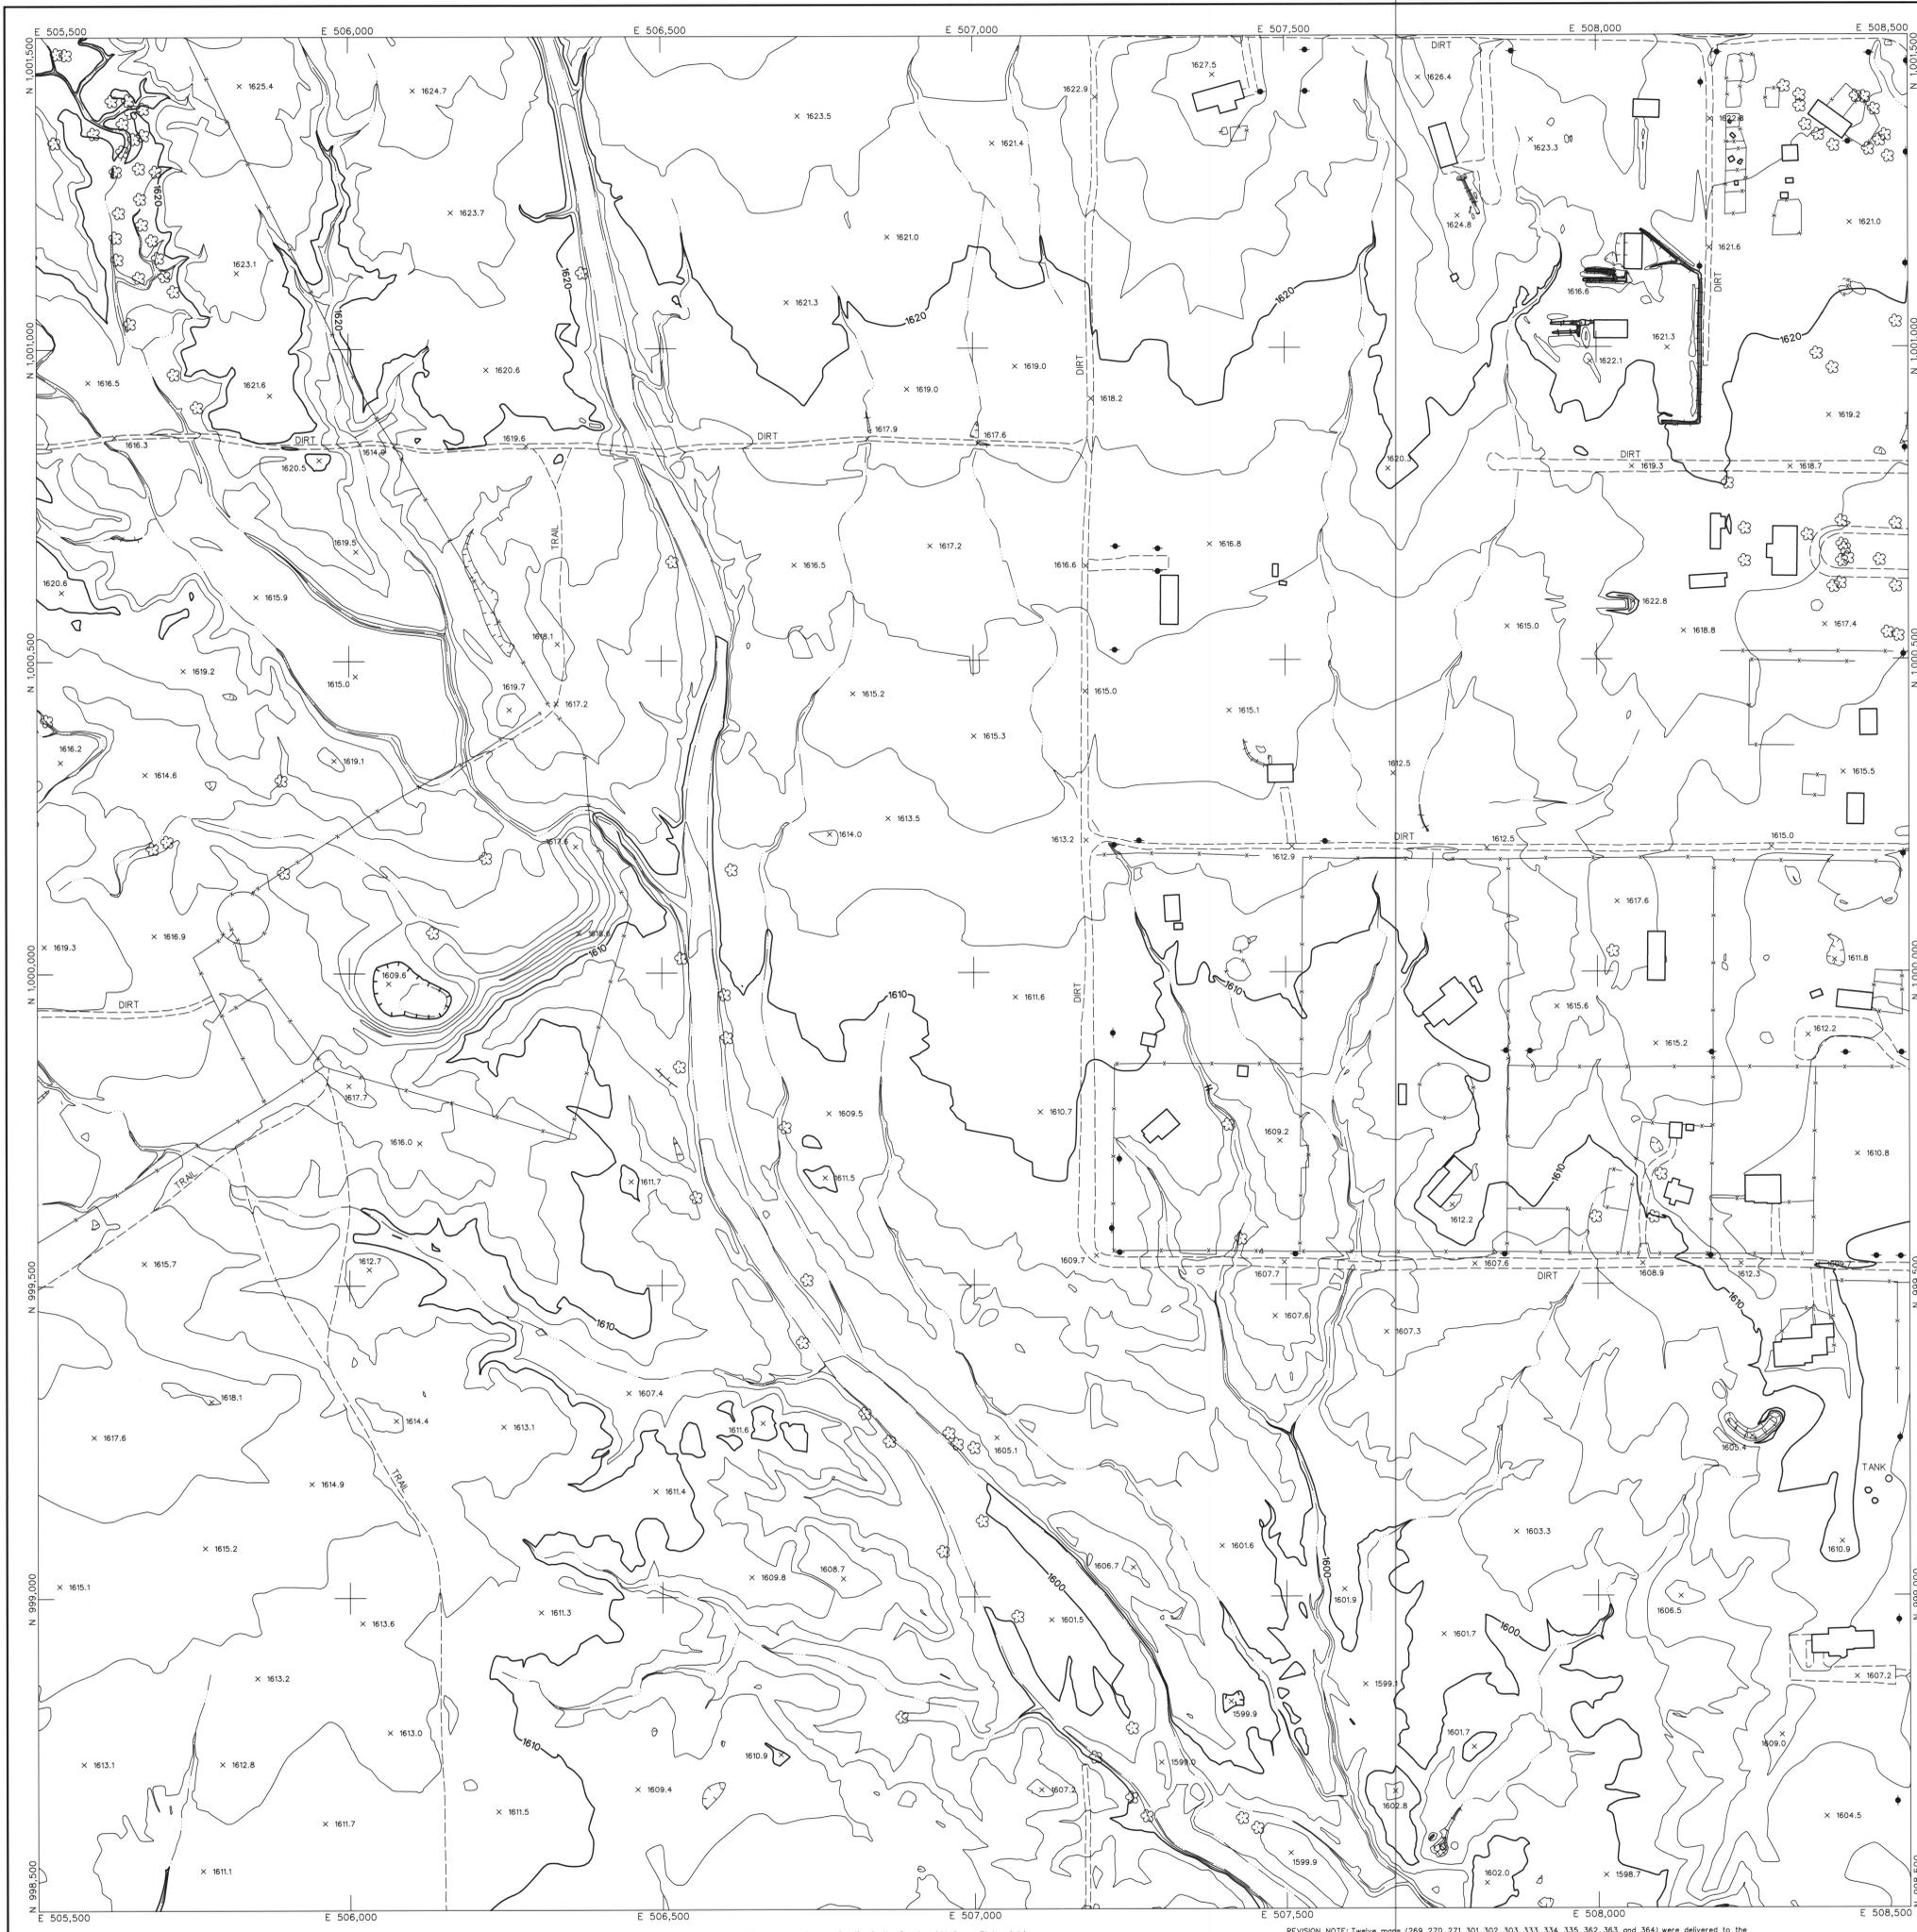



LEGEND

CONTROL POINT	8029
	1393.9
INDEX CONTOUR	2066
INTERMEDIATE CONTOUR	2066
INDEX CONTOUR DEPRESSION	2066
INTERMEDIATE CONTOUR DEPRESSION	2066
SPOT ELEVATION	x 2067.1
WATER EDGE LINE	W/L 45.6
DRAIN / FLOW LINE	
HEADWALL	
CANAL TOP	
CONCRETE DITCH	
MANHOLE COVER	LIGHT POLE UNDEFINED
POLE	POWER POLE UNDEFINED
VISIBLE PIPELINE	PIPE
TRANSMISSION TOWER	
GUARDRAIL	
UNDEFINED RETAINING WALL	
RETAINING WALL W/ WALL	
UNDEFINED WALL	
UNDEFINED FENCE	
TREELINE	BRUSHLINE
TREE	
ROADS & DRIVEWAYS	
ASPHALT	ASPH
CONCRETE	CONC
DIRT	DIRT
TRAIL	TRAIL
CONCRETE CURB	
ASPHALT PARKING	
CONCRETE SIDEWALK/WALKWAY	
CONCRETE LIMIT LINE	
BRIDGE	
BUILDING	
STORAGE TANK	TANK
STEEL STRUCTURE	
BILLBOARD	
COMMERCIAL SIGN	

NOTES:

VERTICAL DATUM: NAVD 88
 HORIZONTAL DATUM: NAD 83 (1992.0 EPOCH)
 COORDINATE SYSTEM: ARIZONA COORDINATE SYSTEM, 1983, CENTRAL ZONE
 UNIT OF MEASUREMENT: INTERNATIONAL FEET

DATES OF PHOTOGRAPHY:
 APRIL 1, 18 & 19, 2002
 SCALE OF PHOTOGRAPHY: 1"=600'

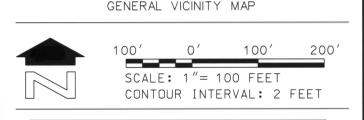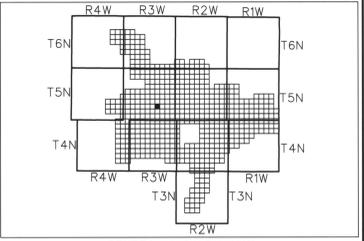

SHEET INDEX MAP

NOTE: 200 SERIES PREFIX, REFERENCES 1"-200 SCALE MAP SHEETS

183	184	185
217	218	219
251	252	253

NO.	REVISION	DATE
1	See Revision Note	JAS 08/06/03

**FLOOD CONTROL DISTRICT
OF MARICOPA COUNTY**

WITTMANN ADMP
2' CONTOURS


STEWART GEO TECHNOLOGIES			
<small>17311 Arroyo Verde Phoenix, Arizona 85024 TEL: (480) 794-4100 FAX: (480) 794-4101 SOT Project No. 02-000</small>			
DESIGN	BY	DATE	
DESIGN CHK.			
PLANS			
PLANS CHK.			

The following map represents a survey made by me or under my direction in the County of Maricopa, State of Arizona. I, Jaime A. Satalich, a State of Arizona Registered Land Surveyor (No. 35326, expires 9/30/2003), with my signature and seal affixed below, hereby certify to the Flood Control District of Maricopa County, Arizona, that the information shown herein complies with the American Society of Photogrammetry and Remote Sensing standards for two-foot contour interval mapping.

"Certification" when used in the context of this document only constitutes an expression of professional opinion regarding those facts or findings which are the subject of the certification, and does not constitute a warranty or guarantee, either expressed or implied.

REVISION NOTE: Twelve maps (269, 270, 271, 301, 302, 303, 333, 334, 335, 362, 363, and 364) were delivered to the Flood Control District of Maricopa County (FCDMC) on March 27, 2003. Prior to this delivery on March 27, 2003, the aforementioned twelve maps were thoroughly reviewed and subsequently accepted as a final deliverable by FCDMC. On June 26, 2003, FCDMC desired that changes be made to the aforementioned twelve maps with regards to the cover sheet, standard sheet layout, marginal information, and some cartographic elements. This revision reflects those changes requested by FCDMC on June 26, 2003 to the aforementioned twelve maps. All topographic and planimetric information on the aforementioned twelve maps remains unchanged between the delivery on March 27, 2003 and this revision.




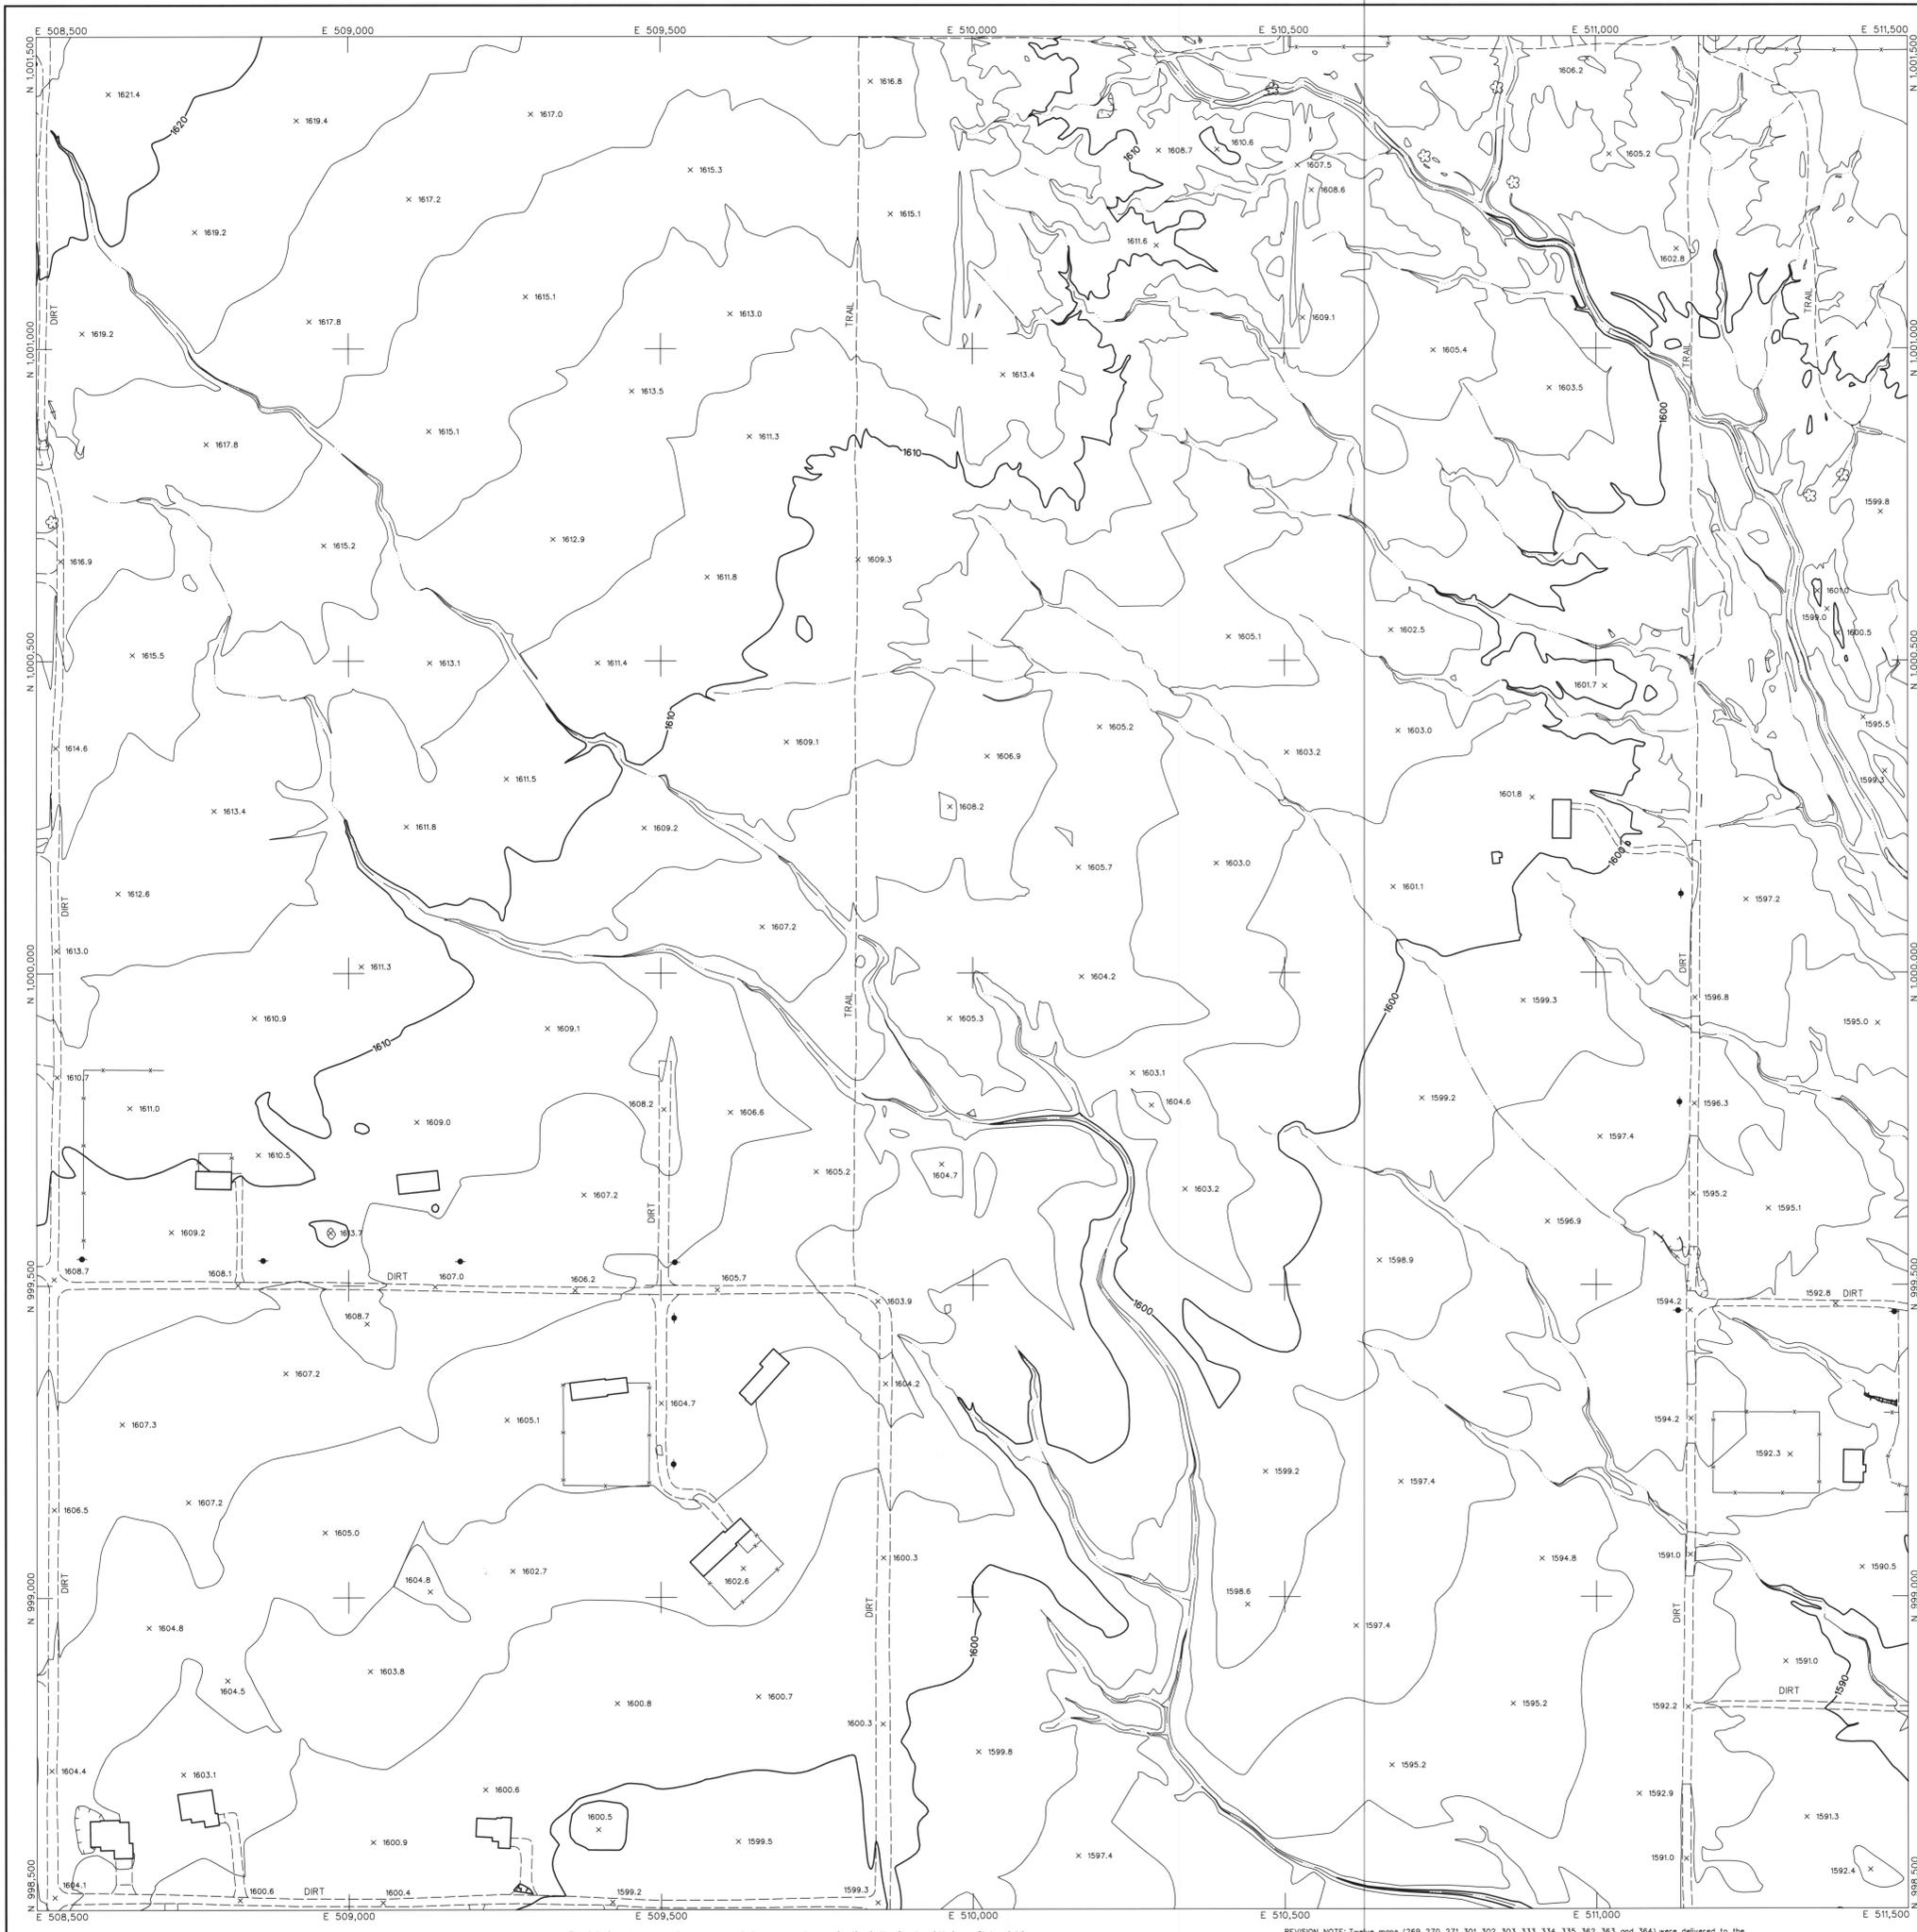


LEGEND

CONTROL POINT	8029
	1393.9
INDEX CONTOUR	2066
INTERMEDIATE CONTOUR	2066
INDEX CONTOUR DEPRESSION	2066
INTERMEDIATE CONTOUR DEPRESSION	2066
SPOT ELEVATION	x 2067.1
WATER EDGE LINE	W/L 45.6
DRAIN / FLOW LINE	
HEADWALL	
CANAL TOP	
CONCRETE DITCH	
MANHOLE COVER	LIGHT POLE UNDEFINED
POLE	POWER POLE UNDEFINED
VISIBLE PIPELINE	PIPE
TRANSMISSION TOWER	
GUARDRAIL	
UNDEFINED RETAINING WALL	
RETAINING WALL W/ WALL	
UNDEFINED WALL	
UNDEFINED FENCE	
TREELINE	BRUSHLINE
TREE	
ROADS & DRIVEWAYS	
ASPHALT	ASPH
CONCRETE	CONC
DIRT	DIRT
TRAIL	TRAIL
CONCRETE CURB	
ASPHALT PARKING	
CONCRETE SIDEWALK/WALKWAY	
CONCRETE LIMIT LINE	
BRIDGE	
BUILDING	
STORAGE TANK	
STEEL STRUCTURE	
BILLBOARD	
COMMERCIAL SIGN	

NOTES:

VERTICAL DATUM: NAVD 88
 HORIZONTAL DATUM: NAD 83 (1992.0 EPOCH)
 COORDINATE SYSTEM: ARIZONA COORDINATE SYSTEM, 1983, CENTRAL ZONE
 UNIT OF MEASUREMENT: INTERNATIONAL FEET
 DATES OF PHOTOGRAPHY: APRIL 1, 19 & 19, 2002
 SCALE OF PHOTOGRAPHY: 1"=600'

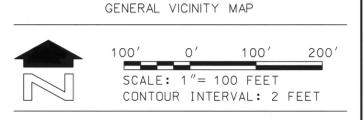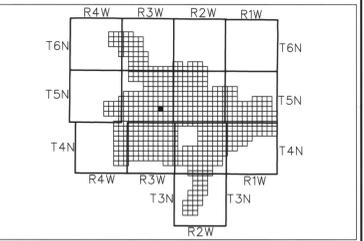

SHEET INDEX MAP

NOTE: 200 SERIES PREFIX, REFERENCES 1"=200' SCALE MAP SHEETS

184	185	186
218	219	220
252	253	254

NO.	REVISION	BY	DATE
2	See Revision Note	JAS	08/08/03

**FLOOD CONTROL DISTRICT
OF MARICOPA COUNTY**


WITTMANN ADMP
2' CONTOURS

STEWART GEO TECHNOLOGIES			
13301 Skyway Avenue Phoenix, Arizona 85024 TEL: (480) 784-1400 FAX: (480) 784-1401 907 Phoenix Rd. Ste 100			
DESIGN	BY	DATE	
DESIGN CHK.			
PLANS			
PLANS CHK.			

The following map represents a survey made by me or under my direction in the County of Maricopa, State of Arizona. I, Jaime A. Satalich, a State of Arizona Registered Land Surveyor (No. 35326, expires 9/30/2003), with my signature and seal affixed below, hereby certify to the Flood Control District of Maricopa County, Arizona, that the information shown hereon complies with the American Society of Photogrammetry and Remote Sensing standards for two-foot contour interval mapping.

"Certification" when used in the context of this document only constitutes an expression of professional opinion regarding those facts or findings which are the subject of the certification, and does not constitute a warranty or guarantee, either expressed or implied.

REVISION NOTE: Twelve maps (269, 270, 271, 301, 302, 303, 333, 334, 335, 362, 363, and 364) were delivered to the Flood Control District of Maricopa County (FCDMC) on March 27, 2003. Prior to this delivery on March 27, 2003, the aforementioned twelve maps were thoroughly reviewed and subsequently accepted as a final deliverable by FCDMC. On June 26, 2003, FCDMC desired that changes be made to the aforementioned twelve maps with regards to the cover sheet, standard sheet layout, marginal information, and some cartographic elements. This revision reflects those changes requested by FCDMC on June 26, 2003 to the aforementioned twelve maps. All topographic and planimetric information on the aforementioned twelve maps remains unchanged between the delivery on March 27, 2003 and this revision.

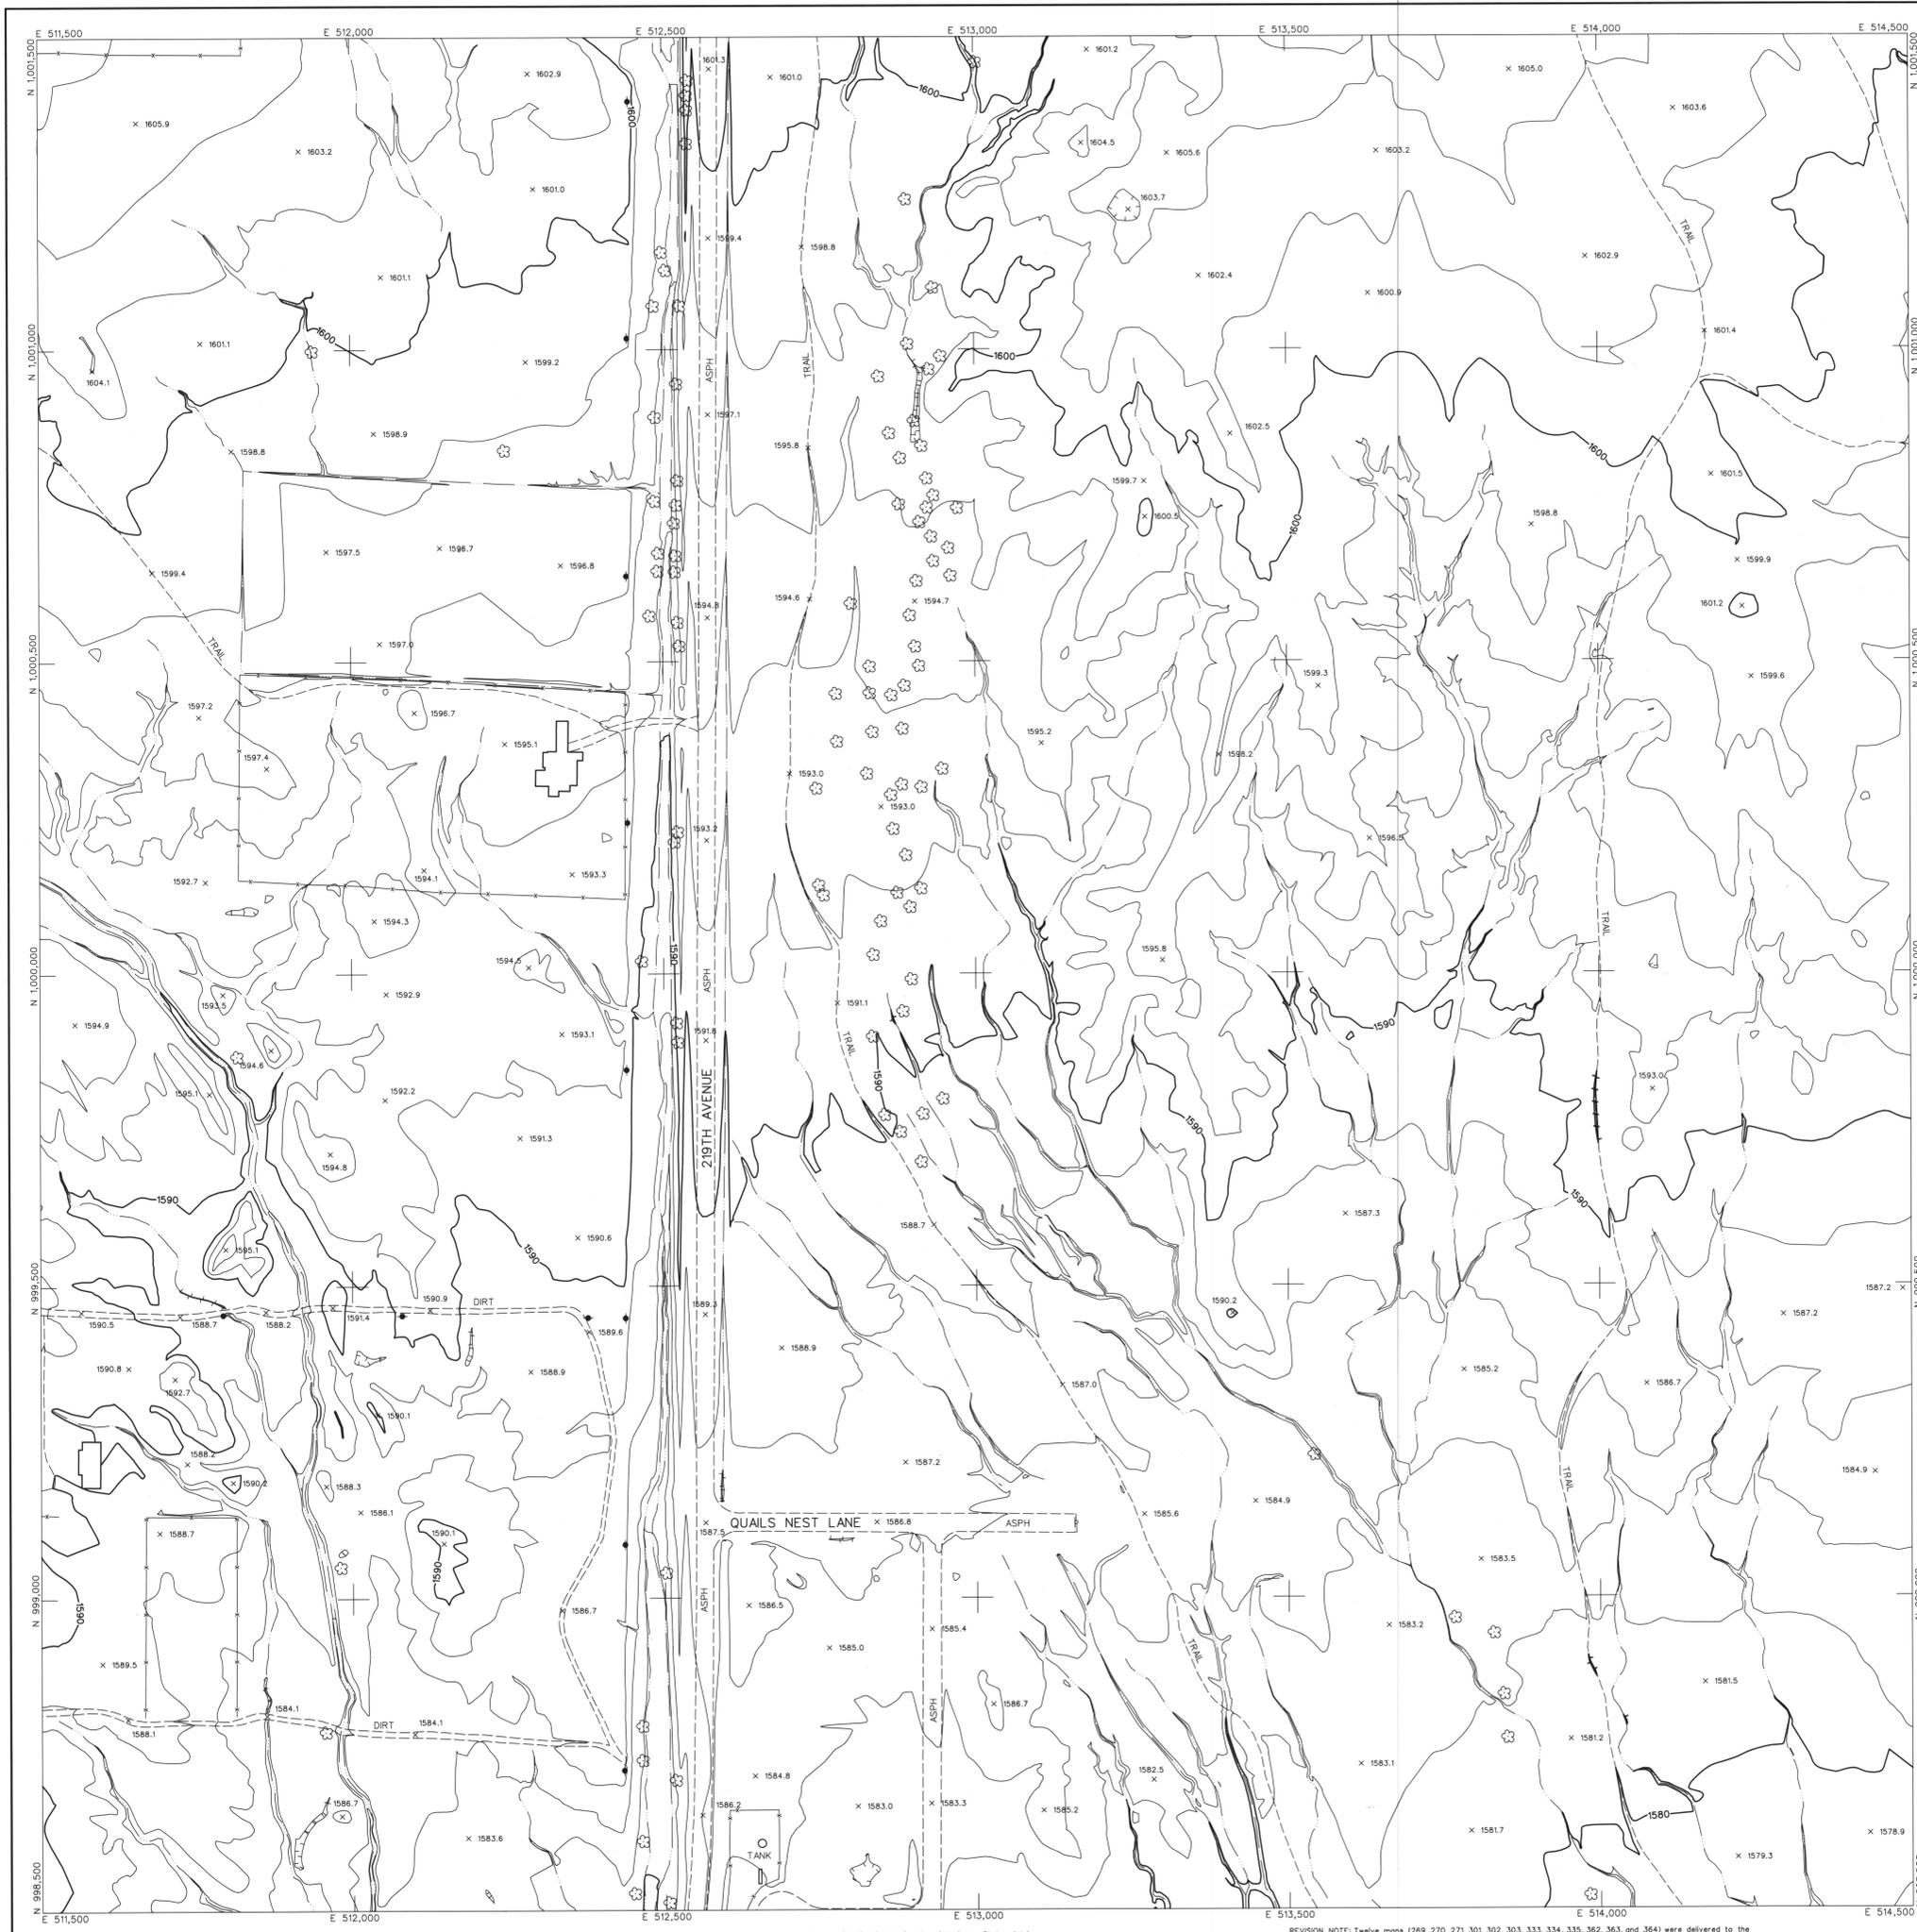



LEGEND

CONTROL POINT	8029
	1393.9
INDEX CONTOUR	2066
INTERMEDIATE CONTOUR	
INDEX CONTOUR DEPRESSION	2066
INTERMEDIATE CONTOUR DEPRESSION	
SPOT ELEVATION	x 2067.1
WATER EDGE LINE	W/L 45.6
DRAIN / FLOW LINE	
HEADWALL	
CANAL TOP	
CONCRETE DITCH	
MANHOLE COVER	LIGHT POLE UNDEFINED
POLE	POWER POLE UNDEFINED
VISIBLE PIPELINE	PIPE
TRANSMISSION TOWER	
GUARDRAIL	
UNDEFINED RETAINING WALL	
RETAINING WALL W/ WALL	
UNDEFINED WALL	
UNDEFINED FENCE	
TREELINE	BRUSHLINE
TREE	
ROADS & DRIVEWAYS	
ASPHALT	ASPH
CONCRETE	CONC
DIRT	DIRT
TRAIL	TRAIL
CONCRETE CURB	
ASPHALT PARKING	
CONCRETE SIDEWALK/WALKWAY	
CONCRETE LIMIT LINE	
BRIDGE	
BUILDING	
STORAGE TANK	TANK
STEEL STRUCTURE	
BILLBOARD	
COMMERCIAL SIGN	

NOTES:

VERTICAL DATUM: NAVD 88
 HORIZONTAL DATUM: NAD 83 (1992.0 EPOCH)
 COORDINATE SYSTEM: ARIZONA COORDINATE SYSTEM, 1983, CENTRAL ZONE
 UNIT OF MEASUREMENT: INTERNATIONAL FEET

DATES OF PHOTOGRAPHY:
 APRIL 1, 18 & 19, 2002
 SCALE OF PHOTOGRAPHY: 1"=600'

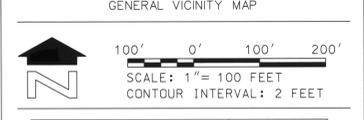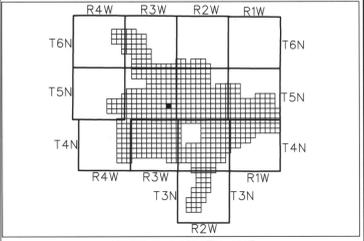

SHEET INDEX MAP

NOTE: 200 SERIES PREFIX, REFERENCES TO 200 SCALE MAP SHEETS

185	186	187
219	220	221
253	254	255

NO.	REVISION	BY	DATE
1	See Revision Note	JAS	08/06/03

**FLOOD CONTROL DISTRICT
OF MARICOPA COUNTY**

WITTMANN ADMP
2' CONTOURS


STEWART GEO TECHNOLOGIES			
<small>1747 Westinghouse Avenue Phoenix, Arizona 85015 TEL: (602) 794-4100 FAX: (602) 794-4101 WWW: WWW.STGTECH.COM</small>			
DESIGN	BY	DATE	
DESIGN CHK.			
PLANS			
PLANS CHK.			

The following map represents a survey made by me or under my direction in the County of Maricopa, State of Arizona. I, Jaime A. Satalich, a State of Arizona Registered Land Surveyor (No. 35326, expires 9/30/2003), with my signature and seal affixed below, hereby certify to the Flood Control District of Maricopa County, Arizona, that the information shown hereon complies with the American Society of Photogrammetry and Remote Sensing standards for two-foot contour interval mapping.

"Certification" when used in the context of this document only constitutes an expression of professional opinion regarding those facts or findings which are the subject of the certification, and does not constitute a warranty, or guarantee, either expressed or implied.

REVISION NOTE: Twelve maps (269, 270, 271, 301, 302, 303, 333, 334, 335, 362, 363, and 364) were delivered to the Flood Control District of Maricopa County (FCDMC) on March 27, 2003. Prior to this delivery on March 27, 2003, the aforementioned twelve maps were thoroughly reviewed and subsequently accepted as a final deliverable by FCDMC. On June 26, 2003, FCDMC desired that changes be made to the aforementioned twelve maps with regards to the cover sheet, standard sheet layout, marginal information, and some cartographic elements. This revision reflects those changes requested by FCDMC on June 26, 2003 to the aforementioned twelve maps. All topographic and planimetric information on the aforementioned twelve maps remains unchanged between the delivery on March 27, 2003 and this revision.



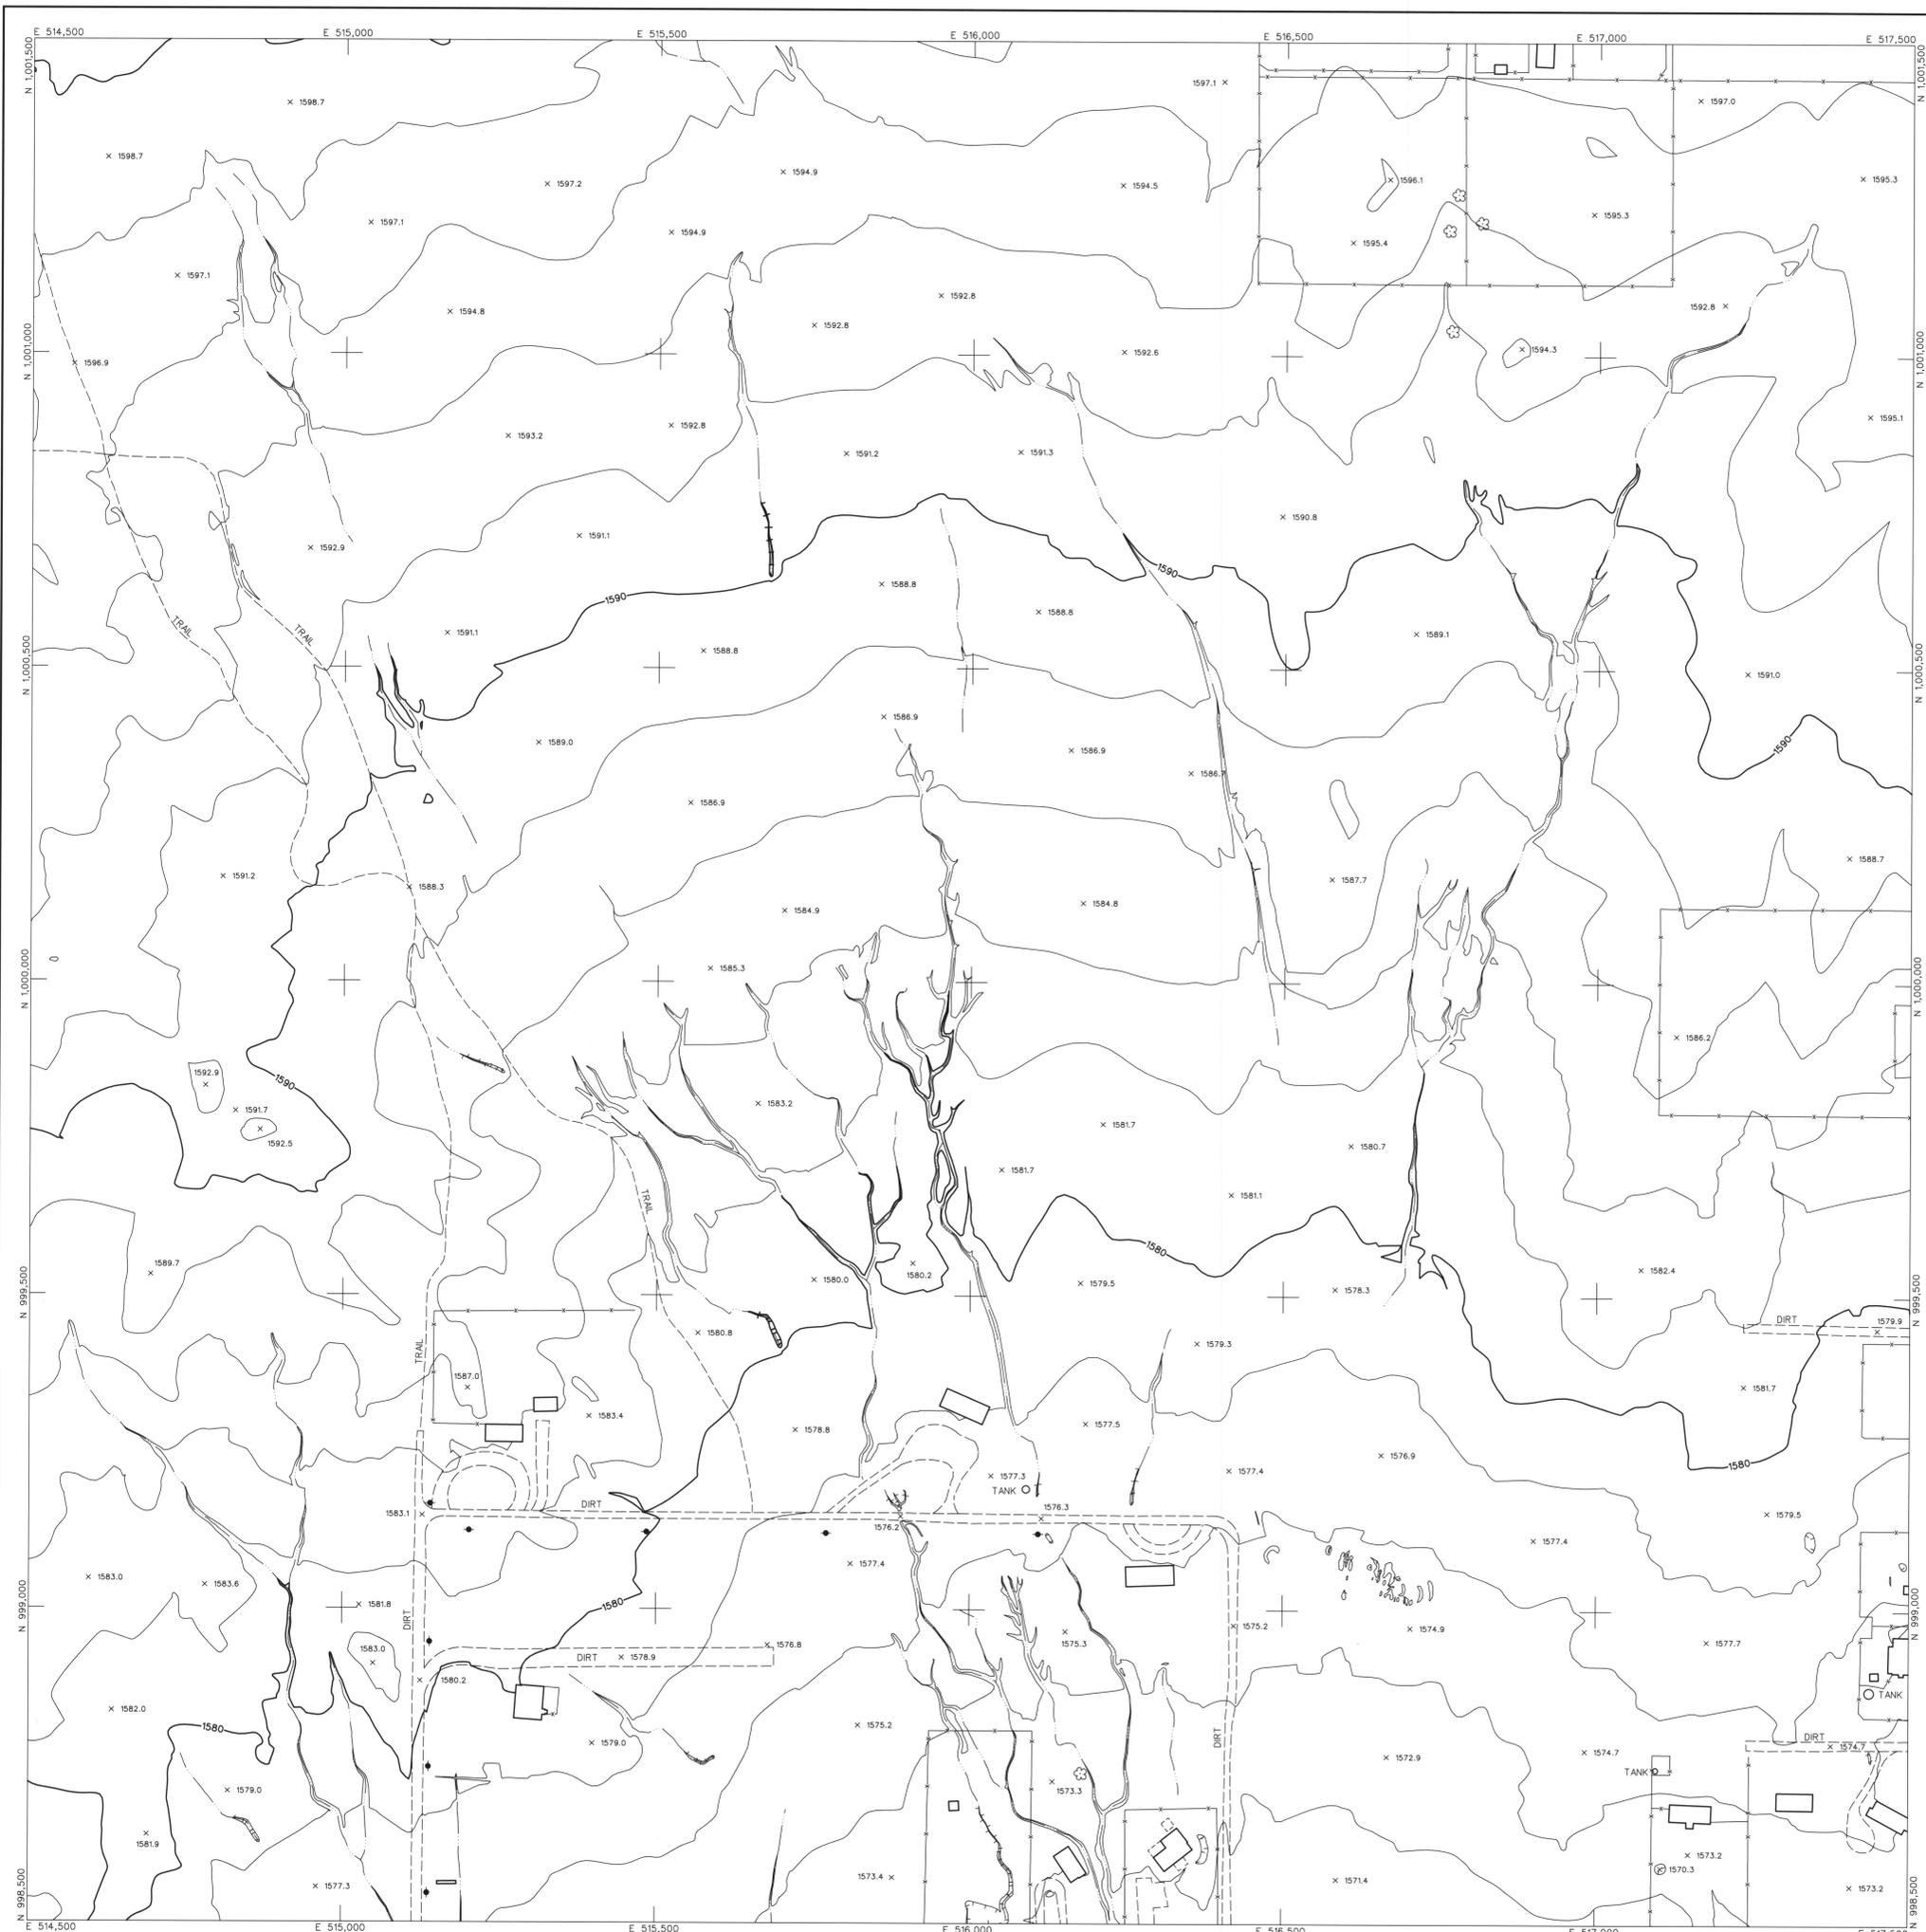

LEGEND

- CONTROL POINT 8029
1393.9
- INDEX CONTOUR 2066
- INTERMEDIATE CONTOUR
- INDEX CONTOUR DEPRESSION 2066
- INTERMEDIATE CONTOUR DEPRESSION
- SPOT ELEVATION x 2067.1




- WATER EDGE LINE W/L45.6
- DRAIN / FLOW LINE
- HEADWALL
- CANAL TOP
- CONCRETE DITCH
- MANHOLE COVER LIGHT POLE UNDEFINED *
- POLE POWER POLE UNDEFINED ◆
- VISIBLE PIPELINE PIPE
- TRANSMISSION TOWER
- GUARDRAIL
- UNDEFINED RETAINING WALL
- RETAINING WALL W/ WALL
- UNDEFINED WALL
- UNDEFINED FENCE

- TREELINE BRUSHLINE
- TREE

- ROADS & DRIVEWAYS
- ASPHALT ASPH
- CONCRETE CONC
- DIRT DIRT

- TRAIL TRAIL
- CONCRETE CURB
- ASPHALT PARKING
- CONCRETE SIDEWALK/WALKWAY
- CONCRETE LIMIT LINE
- BRIDGE
- BUILDING
- STORAGE TANK TANK
- STEEL STRUCTURE
- BILLBOARD
- COMMERCIAL SIGN

NOTES:
 VERTICAL DATUM: NAVD 88
 HORIZONTAL DATUM: NAD 83 (1992.0 EPOCH)
 COORDINATE SYSTEM: ARIZONA COORDINATE
 SYSTEM 1983, CENTRAL ZONE
 UNIT OF MEASUREMENT: INTERNATIONAL FEET
 DATES OF PHOTOGRAPHY:
 APRIL 1, 19 & 19, 2002
 SCALE OF PHOTOGRAPHY: 1"=600'

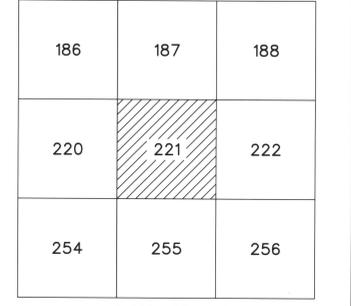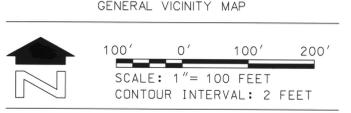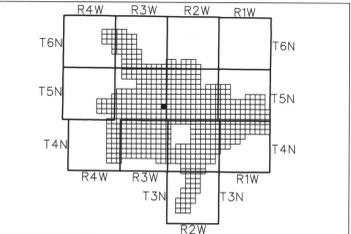

NOTE: 200 SERIES PREFIX, REFERENCES 1"-200" SCALE MAP SHEETS

2	See Revision Note	JAS	08/06/03
NO.	REVISION	BY	DATE

FLOOD CONTROL DISTRICT OF MARICOPA COUNTY

WITTMANN ADMP
 2' CONTOURS


STEWART GEO TECHNOLOGIES
 1100 California Street, Suite 200
 Phoenix, Arizona 85004
 Tel: 602.998.1100 Fax: 602.998.1101
 9017 Project No. 02-030

DESIGN	BY	DATE
DESIGN CHK.		
PLANS		
PLANS CHK.		

The following map represents a survey made by me or under my direction in the County of Maricopa, State of Arizona, I, Jaime A. Satalich, a State of Arizona Registered Land Surveyor (No. 35326, expires 9/30/2003), with my signature and seal affixed below, hereby certify to the Flood Control District of Maricopa County, Arizona, that the information shown hereon complies with the American Society of Photogrammetry and Remote Sensing standards for two-foot contour interval mapping.

"Certification" when used in the context of this document only constitutes an expression of professional opinion regarding those facts or findings which are the subject of the certification, and does not constitute a warranty or guarantee, either expressed or implied.

REVISION NOTE: Twelve maps (269, 270, 271, 301, 302, 303, 333, 334, 335, 362, 363, and 364) were delivered to the Flood Control District of Maricopa County (FCDMC) on March 27, 2003. Prior to this delivery on March 27, 2003, the aforementioned twelve maps were thoroughly reviewed and subsequently accepted as a final deliverable by FCDMC. On June 26, 2003, FCDMC desired that changes be made to the aforementioned twelve maps with regards to the cover sheet, standard sheet layout, marginal information, and some cartographic elements. This revision reflects those changes requested by FCDMC on June 26, 2003 to the aforementioned twelve maps. All topographic and planimetric information on the aforementioned twelve maps remains unchanged between the delivery on March 27, 2003 and this revision.

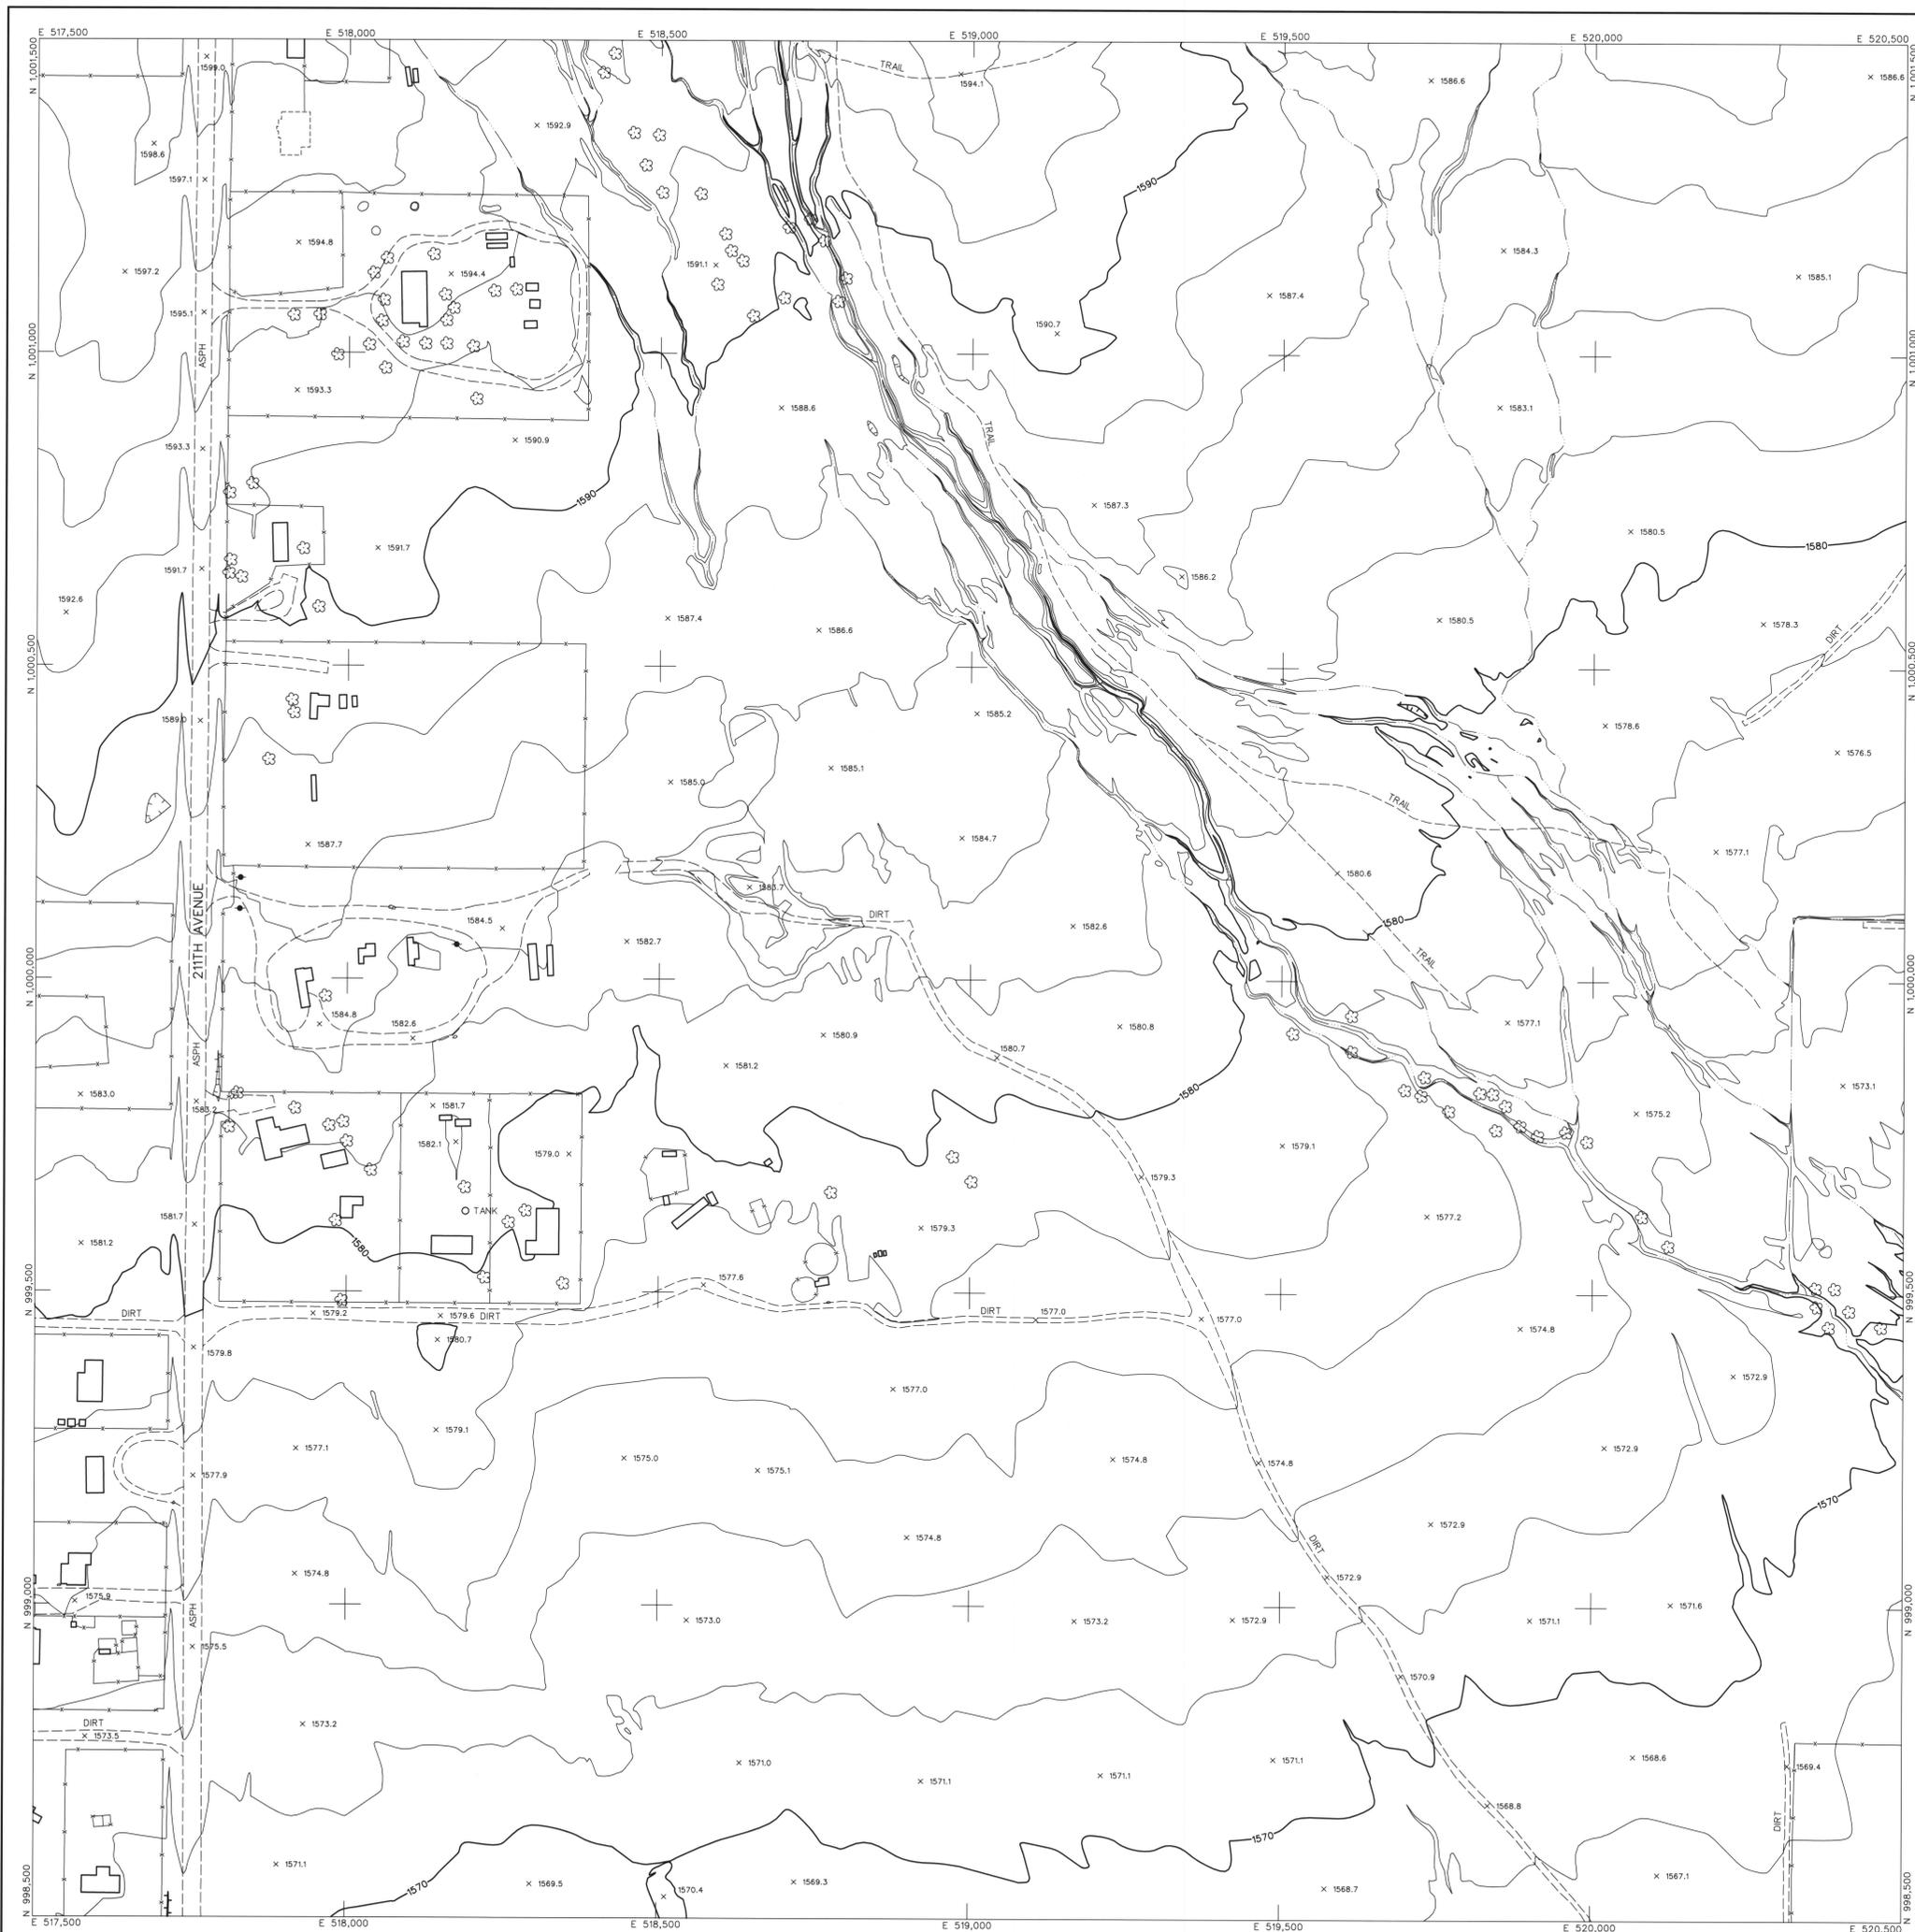



LEGEND

- CONTROL POINT 8029
1393.9
- INDEX CONTOUR 2066
- INTERMEDIATE CONTOUR
- INDEX CONTOUR DEPRESSION 2066
- INTERMEDIATE CONTOUR DEPRESSION
- SPOT ELEVATION x 2067.1
- WATER EDGE LINE W/L 45.6
- DRAIN / FLOW LINE
- HEADWALL
- CANAL TOP
- CONCRETE DITCH
- MANHOLE COVER LIGHT POLE UNDEFINED
- POLE POWER POLE UNDEFINED
- VISIBLE PIPELINE PIPE
- TRANSMISSION TOWER
- GUARDRAIL
- UNDEFINED RETAINING WALL
- RETAINING WALL W/ WALL
- UNDEFINED WALL
- UNDEFINED FENCE
- TREELINE BRUSHLINE
- TREE
- ROADS & DRIVEWAYS
- ASPHALT ASPH
- CONCRETE COND
- DIRT DIRT
- TRAIL TRAIL
- CONCRETE CURB
- ASPHALT PARKING
- CONCRETE SIDEWALK/WALKWAY
- CONCRETE LIMIT LINE
- BRIDGE
- BUILDING
- STORAGE TANK
- STEEL STRUCTURE
- BILLBOARD
- COMMERCIAL SIGN

NOTES:

VERTICAL DATUM: NAVD 88
 HORIZONTAL DATUM: NAD 83 (1992.0 EPOCH)
 COORDINATE SYSTEM: ARIZONA COORDINATE SYSTEM, 1983, CENTRAL ZONE
 UNIT OF MEASUREMENT: INTERNATIONAL FEET

DATES OF PHOTOGRAPHY:
 APRIL 1, 18 & 19, 2002
 SCALE OF PHOTOGRAPHY: 1"=600'

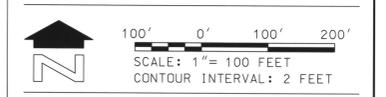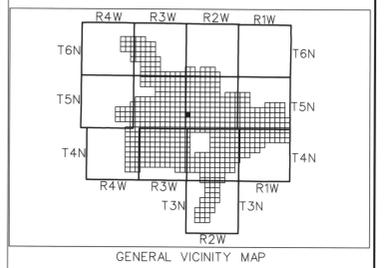

SHEET INDEX MAP

NOTE: 200 SERIES PREFIX REFERENCES 1"-200' SCALE MAP SHEETS

187	188	189
221	222	223
255	256	257

NO.	REVISION	BY	DATE
1	See Revision Note	JAS	08/06/03

FLOOD CONTROL DISTRICT
OF MARICOPA COUNTY

WITTMANN ADMP
2' CONTOURS

STEWART GEO TECHNOLOGIES


1100 W. Camelback Road, Suite 100
Phoenix, Arizona 85014-4011
Tel: 602.998.7400 Fax: 602.998.7401
Web: www.stewartgeo.com

DESIGN	BY	DATE
DESIGN CHK.		
PLANS		
PLANS CHK.		

The following map represents a survey made by me or under my direction in the County of Maricopa, State of Arizona. I, Jaime A. Satalich, a State of Arizona Registered Land Surveyor (No. 35326, expires 9/30/2003), with my signature and seal affixed below, hereby certify to the Flood Control District of Maricopa County, Arizona, that the information shown hereon complies with the American Society of Photogrammetry and Remote Sensing standards for two-foot contour interval mapping.

REVISION NOTE: Twelve maps (269, 270, 271, 301, 302, 303, 333, 334, 335, 362, 363, and 364) were delivered to the Flood Control District of Maricopa County (FCDMC) on March 27, 2003. Prior to this delivery on March 27, 2003, the aforementioned twelve maps were thoroughly reviewed and subsequently accepted as a final deliverable by FCDMC. On June 26, 2003, FCDMC desired that changes be made to the aforementioned twelve maps with regards to the cover sheet, standard sheet layout, marginal information, and some cartographic elements. This revision reflects these changes requested by FCDMC on June 26, 2003 to the aforementioned twelve maps. All topographic and planimetric information on the aforementioned twelve maps remains unchanged between the delivery on March 27, 2003 and this revision.

"Certification" when used in the context of this document only constitutes an expression of professional opinion regarding those facts or findings which are the subject of the certification, and does not constitute a warranty or guarantee, either expressed or implied.

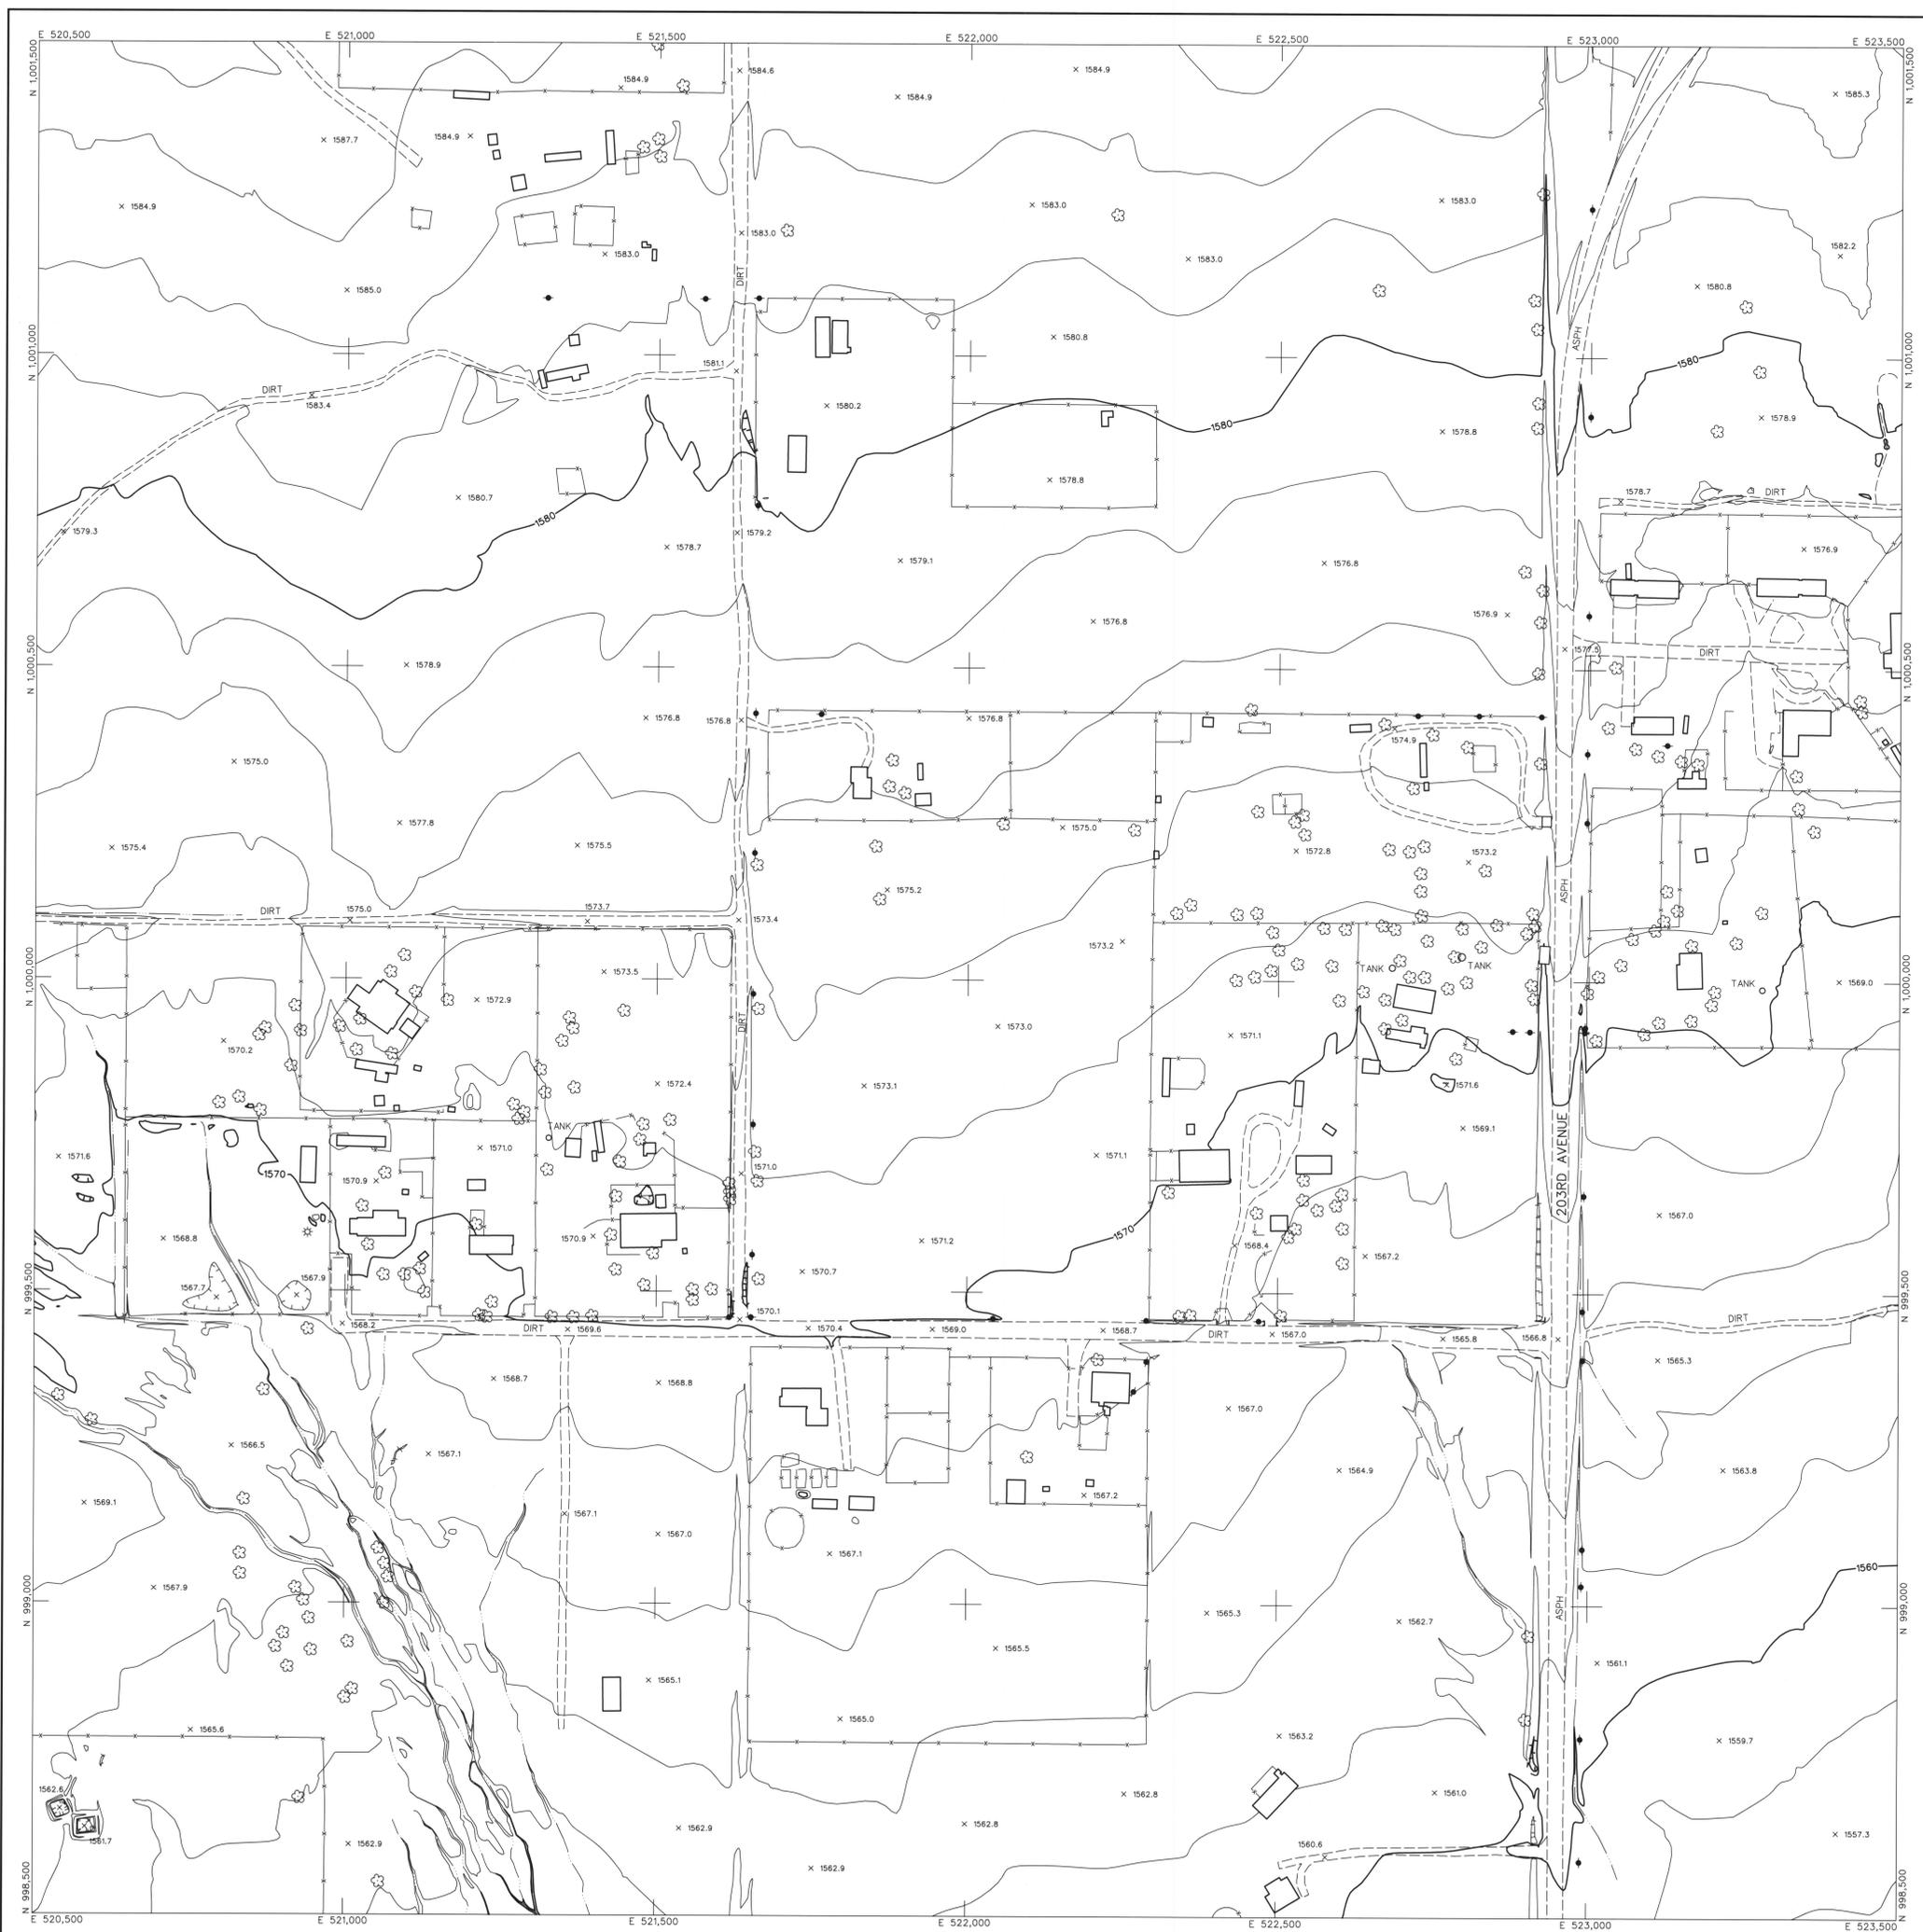




LEGEND

CONTROL POINT		8029 1393.9
INDEX CONTOUR		2066
INTERMEDIATE CONTOUR		
INDEX CONTOUR DEPRESSION		2066
INTERMEDIATE CONTOUR DEPRESSION		
SPOT ELEVATION		x 2067.1
WATER EDGE LINE		W/L 45.6
DRAIN / FLOW LINE		
HEADWALL		
CANAL TOP		
CONCRETE DITCH		
MANHOLE COVER		LIGHT POLE UNDEFINED ✕
POLE		POWER POLE UNDEFINED ◆
VISIBLE PIPELINE		PIPE
TRANSMISSION TOWER		
GUARDRAIL		
UNDEFINED RETAINING WALL		
RETAINING WALL W/ WALL		
UNDEFINED WALL		
UNDEFINED FENCE		
TREELINE		BRUSHLINE
TREE		
ROADS & DRIVEWAYS		
ASPHALT		ASPH
CONCRETE		CONC
DIRT		DIRT
TRAIL		TRAIL
CONCRETE CURB		
ASPHALT PARKING		
CONCRETE SIDEWALK/WALKWAY		
CONCRETE LIMIT LINE		
BRIDGE		
BUILDING		
STORAGE TANK		
STEEL STRUCTURE		
BILLBOARD		
COMMERCIAL SIGN		

NOTES:

VERTICAL DATUM: NAVD 88
 HORIZONTAL DATUM: NAD 83 (1992.0 EPOCH)
 COORDINATE SYSTEM: ARIZONA COORDINATE SYSTEM, 1983, CENTRAL ZONE
 UNIT OF MEASUREMENT: INTERNATIONAL FEET

DATES OF PHOTOGRAPHY:
 APRIL 1, 18 & 19, 2002
 SCALE OF PHOTOGRAPHY: 1"=600'

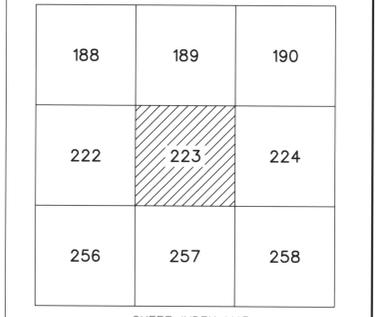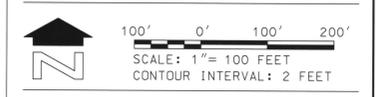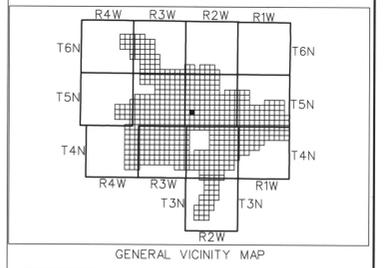

NOTE: 200 SERIES PREFIX REFERENCES TO 200 SCALE MAP SHEETS

NO.	REVISION	BY	DATE
1	See Revision Note	JAS	08/06/03

**FLOOD CONTROL DISTRICT
 OF MARICOPA COUNTY**


**WITTMANN ADMP
 2' CONTOURS**

STEWART GEO TECHNOLOGIES		BY	DATE
DESIGN	JKS		
DESIGN CHK.	JAS		
PLANS			
PLANS CHK.			

The following map represents a survey made by me or under my direction in the County of Maricopa, State of Arizona. I, Jaime A. Satalich, a State of Arizona Registered Land Surveyor (No. 35326, expires 9/30/2003), with my signature and seal affixed below, hereby certify to the Flood Control District of Maricopa County, Arizona, that the information shown hereon complies with the American Society of Photogrammetry and Remote Sensing standards for two-foot contour interval mapping.

"Certification" when used in the context of this document only constitutes an expression of professional opinion regarding those facts or findings which are the subject of the certification, and does not constitute a warranty or guarantee, either expressed or implied.



REVISION NOTE: Twelve maps (269, 270, 271, 301, 302, 303, 333, 334, 335, 362, 363, and 364) were delivered to the Flood Control District of Maricopa County (FCDMC) on March 27, 2003. Prior to this delivery on March 27, 2003, the aforementioned twelve maps were thoroughly reviewed and subsequently accepted as a final deliverable by FCDMC. On June 26, 2003, FCDMC desired that changes be made to the aforementioned twelve maps with regards to the cover sheet, standard sheet layout, marginal information, and some cartographic elements. This revision reflects those changes requested by FCDMC on June 26, 2003 to the aforementioned twelve maps. All topographic and planimetric information on the aforementioned twelve maps remains unchanged between the delivery on March 27, 2003 and this revision.

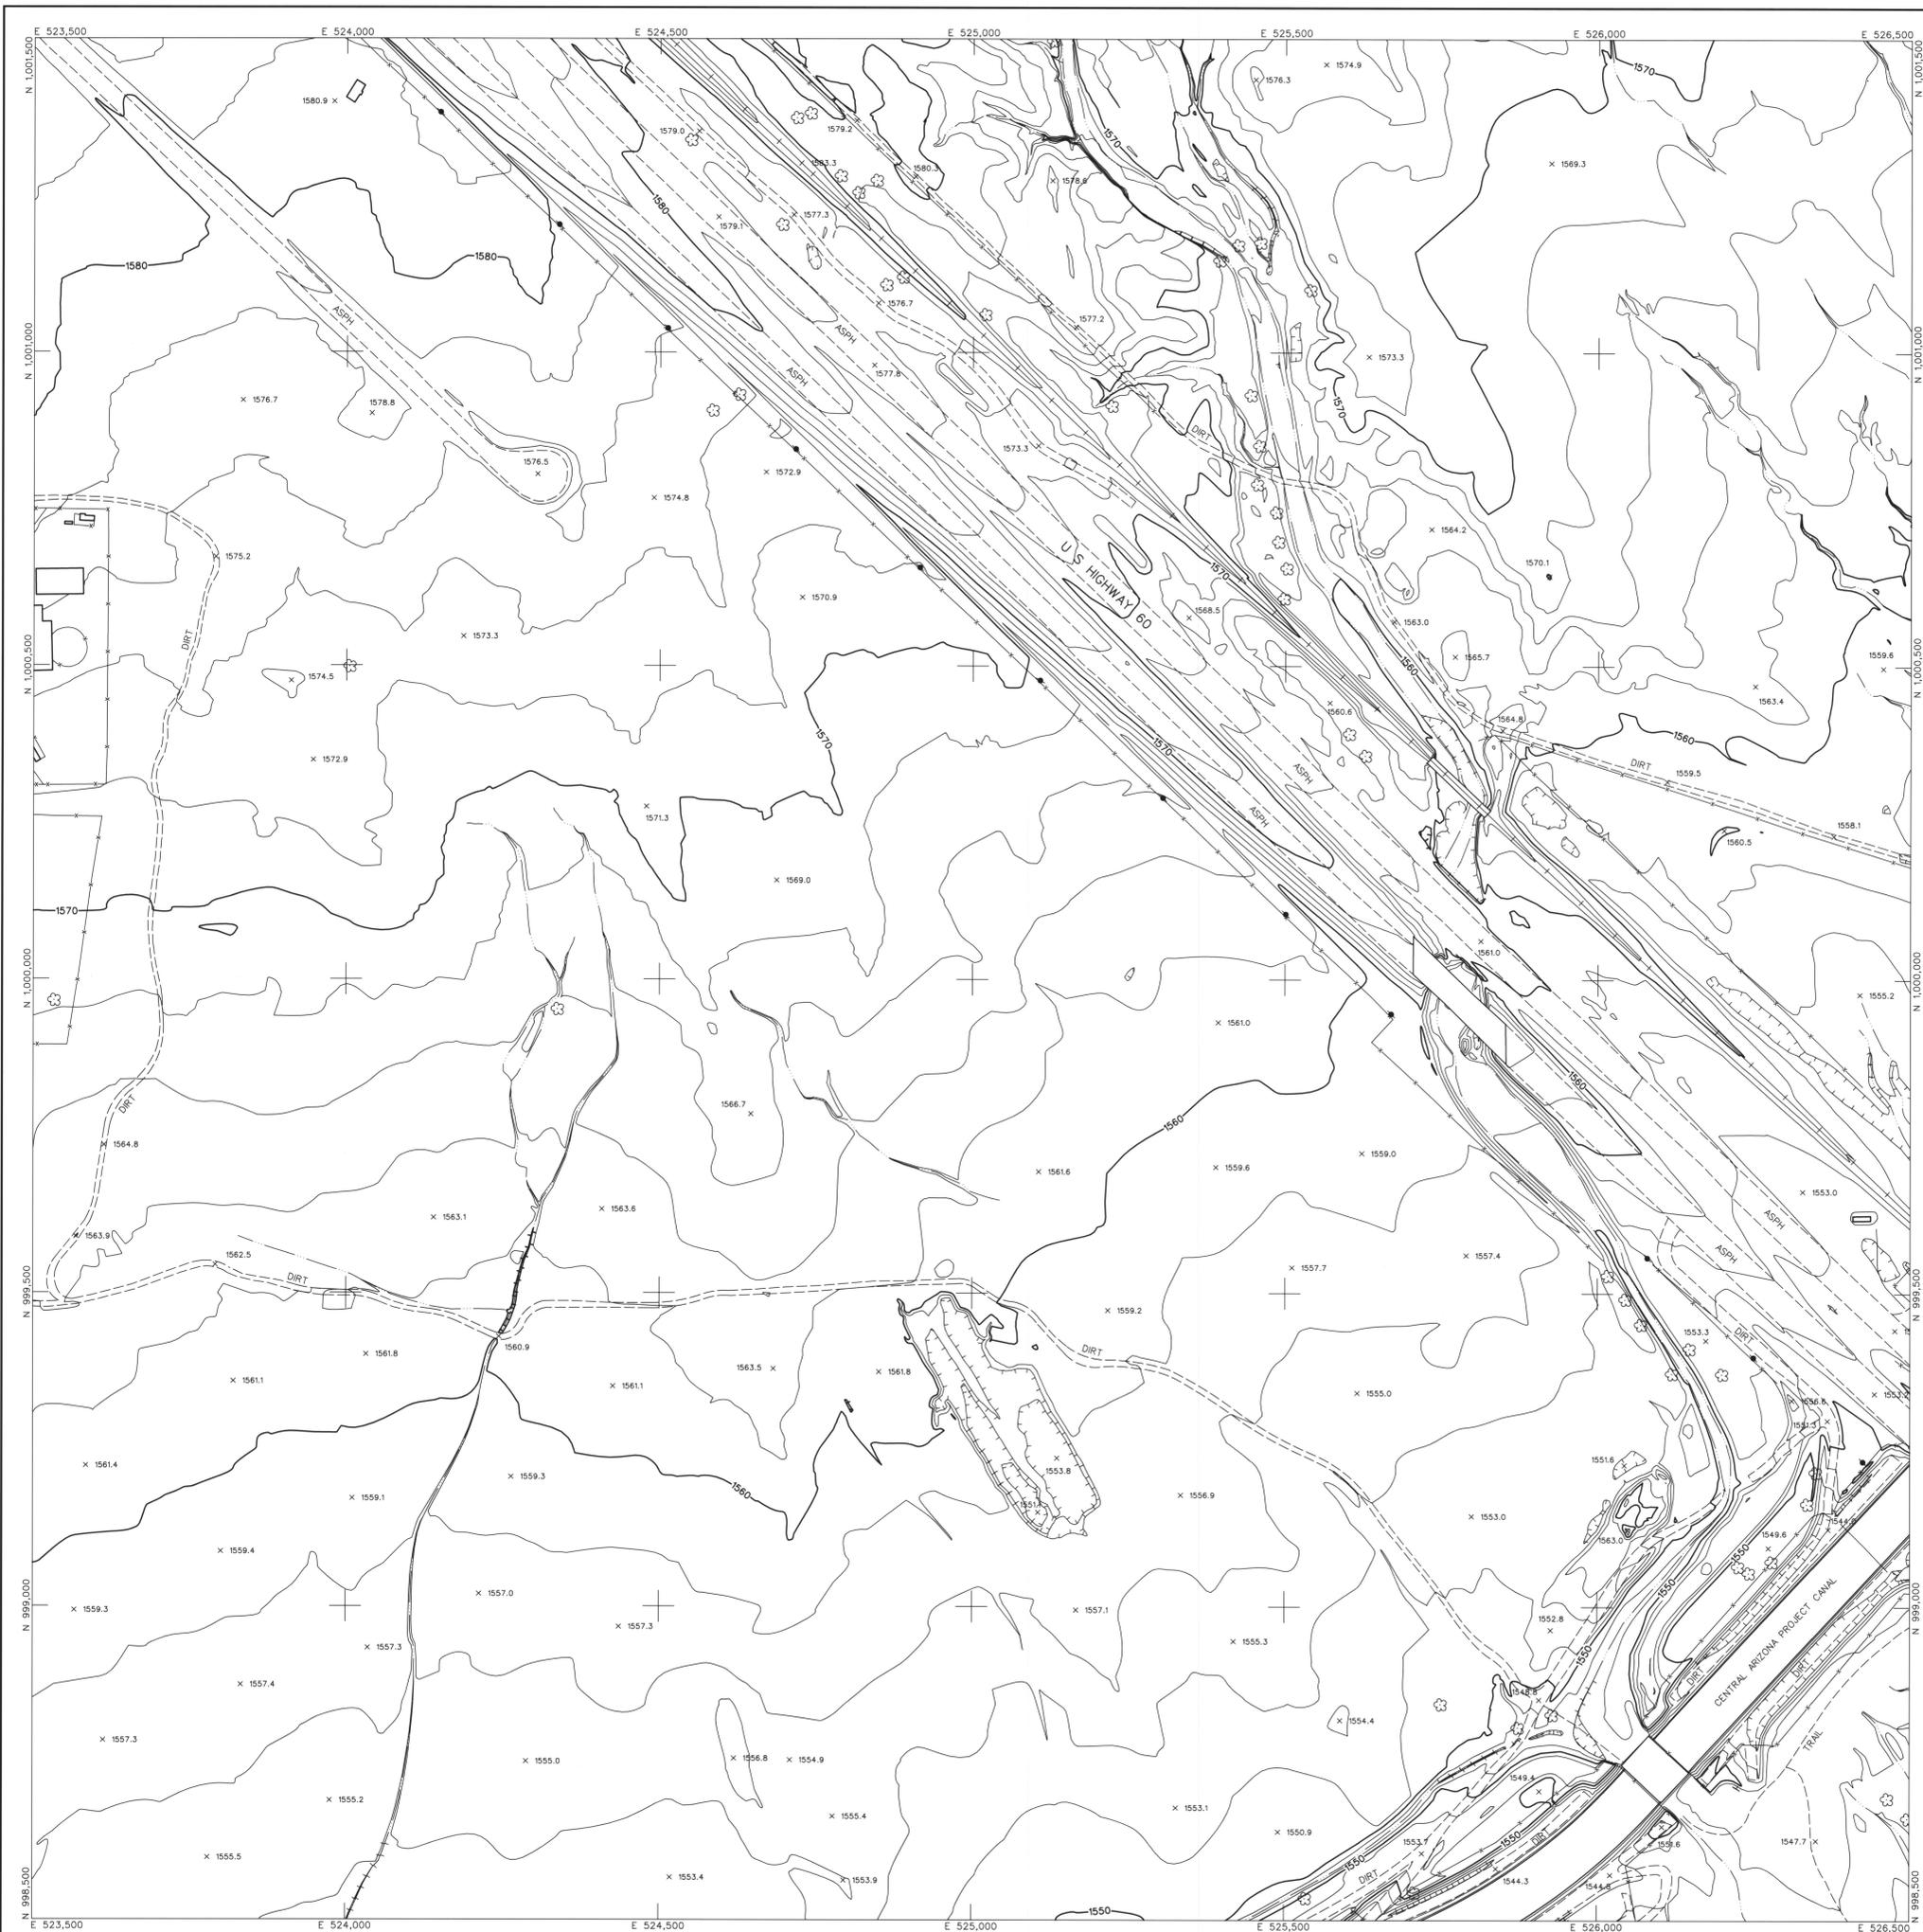

LEGEND

CONTROL POINT		8029 1393.9
INDEX CONTOUR		2066
INTERMEDIATE CONTOUR		
INDEX CONTOUR DEPRESSION		2066
INTERMEDIATE CONTOUR DEPRESSION		
SPOT ELEVATION		x 2067.1
WATER EDGE LINE		W/L 45.6
DRAIN / FLOW LINE		
HEADWALL		
CANAL TOP		
CONCRETE DITCH		
MANHOLE COVER		LIGHT POLE UNDEFINED *
POLE		POWER POLE UNDEFINED *
VISIBLE PIPELINE		PIPE
TRANSMISSION TOWER		
GUARDRAIL		
UNDEFINED RETAINING WALL		
RETAINING WALL W/ WALL		
UNDEFINED WALL		
UNDEFINED FENCE		
TREELINE		BRUSHLINE
TREE		
ROADS & DRIVEWAYS		
ASPHALT		ASPH
CONCRETE		CONC
DIRT		DIRT
TRAIL		TRAIL
CONCRETE CURB		
ASPHALT PARKING		
CONCRETE SIDEWALK/WALKWAY		
CONCRETE LIMIT LINE		
BRIDGE		
BUILDING		
STORAGE TANK		
STEEL STRUCTURE		
BILLBOARD		
COMMERCIAL SIGN		

NOTES:
 VERTICAL DATUM: NAVD 88
 HORIZONTAL DATUM: NAD 83 (1992.0 EPOCH)
 COORDINATE SYSTEM: ARIZONA COORDINATE SYSTEM, 1983, CENTRAL ZONE
 UNIT OF MEASUREMENT: INTERNATIONAL FEET
 DATES OF PHOTOGRAPHY: APRIL 1, 18 & 19, 2002
 SCALE OF PHOTOGRAPHY: 1"=600'

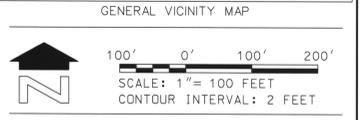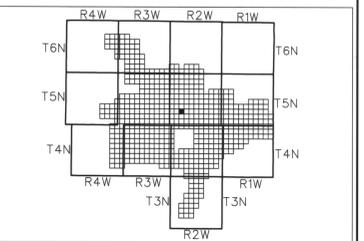

SHEET INDEX MAP

NOTE: 200 SERIES PREFIX REFERENCES 1"-200' SCALE MAP SHEETS

189	190	191
223	224	225
257	258	259

NO.	REVISION	JAS	08/08/03
1	See Revision Note		
2			

**FLOOD CONTROL DISTRICT
OF MARICOPA COUNTY**

WITTMANN ADMP
2' CONTOURS

	STEWART GEO TECHNOLOGIES	
		BY: _____ DATE: _____
	DESIGN CHK. _____	DATE: _____
	PLANS CHK. _____	DATE: _____

The following map represents a survey made by me or under my direction in the County of Maricopa, State of Arizona. I, Jaime A. Satalich, a State of Arizona Registered Land Surveyor (No. 35326, expires 9/30/2003), with my signature and seal affixed below, hereby certify to the Flood Control District of Maricopa County, Arizona, that the information shown herein complies with the American Society of Photogrammetry and Remote Sensing standards for two-foot contour interval mapping.

"Certification" when used in the context of this document only constitutes an expression of professional opinion regarding those facts or findings which are the subject of the certification, and does not constitute a warranty or guarantee, either expressed or implied.

REVISION NOTE: Twelve maps (269, 270, 271, 301, 302, 303, 333, 334, 335, 342, 363, and 364) were delivered to the Flood Control District of Maricopa County (FCDMC) on March 27, 2003. Prior to this delivery on March 27, 2003, the aforementioned twelve maps were thoroughly reviewed and subsequently accepted as a final deliverable by FCDMC. On June 26, 2003, FCDMC desired that changes be made to the aforementioned twelve maps with regards to the cover sheet, standard sheet layout, marginal information, and some cartographic elements. This revision reflects those changes requested by FCDMC on June 26, 2003 to the aforementioned twelve maps. All topographic and planimetric information on the aforementioned twelve maps remains unchanged between the delivery on March 27, 2003 and this revision.




LEGEND

CONTROL POINT	8029
INDEX CONTOUR	1393.9
INTERMEDIATE CONTOUR	2066
INDEX CONTOUR DEPRESSION	2066
INTERMEDIATE CONTOUR DEPRESSION	2066
SPOT ELEVATION	x 2067.1
WATER EDGE LINE	W/L 45.6
DRAIN / FLOW LINE	
HEADWALL	
CANAL TOP	
CONCRETE DITCH	
MANHOLE COVER	LIGHT POLE UNDEFINED
POLE	POWER POLE UNDEFINED
VISIBLE PIPELINE	PIPE
TRANSMISSION TOWER	
GUARDRAIL	
UNDEFINED RETAINING WALL	
RETAINING WALL W/ WALL	
UNDEFINED FENCE	
UNDEFINED FENCE	
TREELINE	BRUSHLINE
TREE	
ROADS & DRIVEWAYS	
ASPHALT	ASPH
CONCRETE	CONC
DIRT	DIRT
TRAIL	TRAIL
CONCRETE CURB	
ASPHALT PARKING	
CONCRETE SIDEWALK/WALKWAY	
CONCRETE LIMIT LINE	
BRIDGE	
BUILDING	
STORAGE TANK	
STEEL STRUCTURE	
BILLBOARD	
COMMERCIAL SIGN	

NOTES:

VERTICAL DATUM: NAVD 88
 HORIZONTAL DATUM: NAD 83 (1992.0 EPOCH)
 COORDINATE SYSTEM: ARIZONA COORDINATE SYSTEM, 1983, CENTRAL ZONE
 UNIT OF MEASUREMENT: INTERNATIONAL FEET

DATES OF PHOTOGRAPHY: APRIL 1, 18 & 19, 2002
 SCALE OF PHOTOGRAPHY: 1"=600'

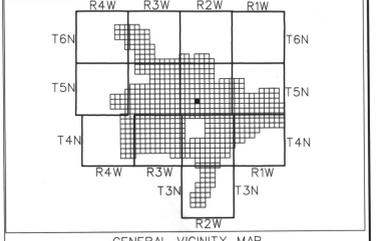

100' 0' 100' 200'
 SCALE: 1" = 100 FEET
 CONTOUR INTERVAL: 2 FEET

SHEET INDEX MAP

NOTE: 200 SERIES PREFIX, REFERENCES 1"-200 SCALE MAP SHEETS

190	191	192
224	225	226
258	259	260

2	See Revision Note	JAS	08/05/03
NO.	REVISION	BY	DATE

FLOOD CONTROL DISTRICT OF MARICOPA COUNTY

WITTMANN ADMP
 2' CONTOURS


STEWART GEO TECHNOLOGIES			
1701 Westinghouse Avenue Irvine, California 92614-5721 TEL: (949) 450-7400 FAX: (949) 450-7401 901 Project No. 02-850			
DESIGN	BY	DATE	
DESIGN CHK.			
PLANS			
PLANS CHK.			



The following map represents a survey made by me or under my direction in the County of Maricopa, State of Arizona. I, James A. Satalich, a State of Arizona Registered Land Surveyor (No. 35326, expires 9/30/2003), with my signature and seal affixed below, hereby certify to the Flood Control District of Maricopa County, Arizona, that the information shown hereon complies with the American Society of Photogrammetry and Remote Sensing standards for two-foot contour interval mapping.

"Certification" when used in the context of this document only constitutes an expression of professional opinion regarding those facts or findings which are the subject of the certification, and does not constitute a warranty or guarantee, either expressed or implied.

REVISION NOTE: Twelve maps (269, 270, 271, 301, 302, 303, 333, 334, 335, 362, 363, and 364) were delivered to the Flood Control District of Maricopa County (FCDMC) on March 27, 2003. Prior to this delivery on March 27, 2003, the aforementioned twelve maps were thoroughly reviewed and subsequently accepted as a final deliverable by FCDM. On June 26, 2003, FCDM desired that changes be made to the aforementioned twelve maps with regards to the cover sheet, standard sheet layout, marginal information, and some cartographic elements. This revision reflects those changes requested by FCDM on June 26, 2003 to the aforementioned twelve maps. All topographic and planimetric information on the aforementioned twelve maps remains unchanged between the delivery on March 27, 2003 and this revision.

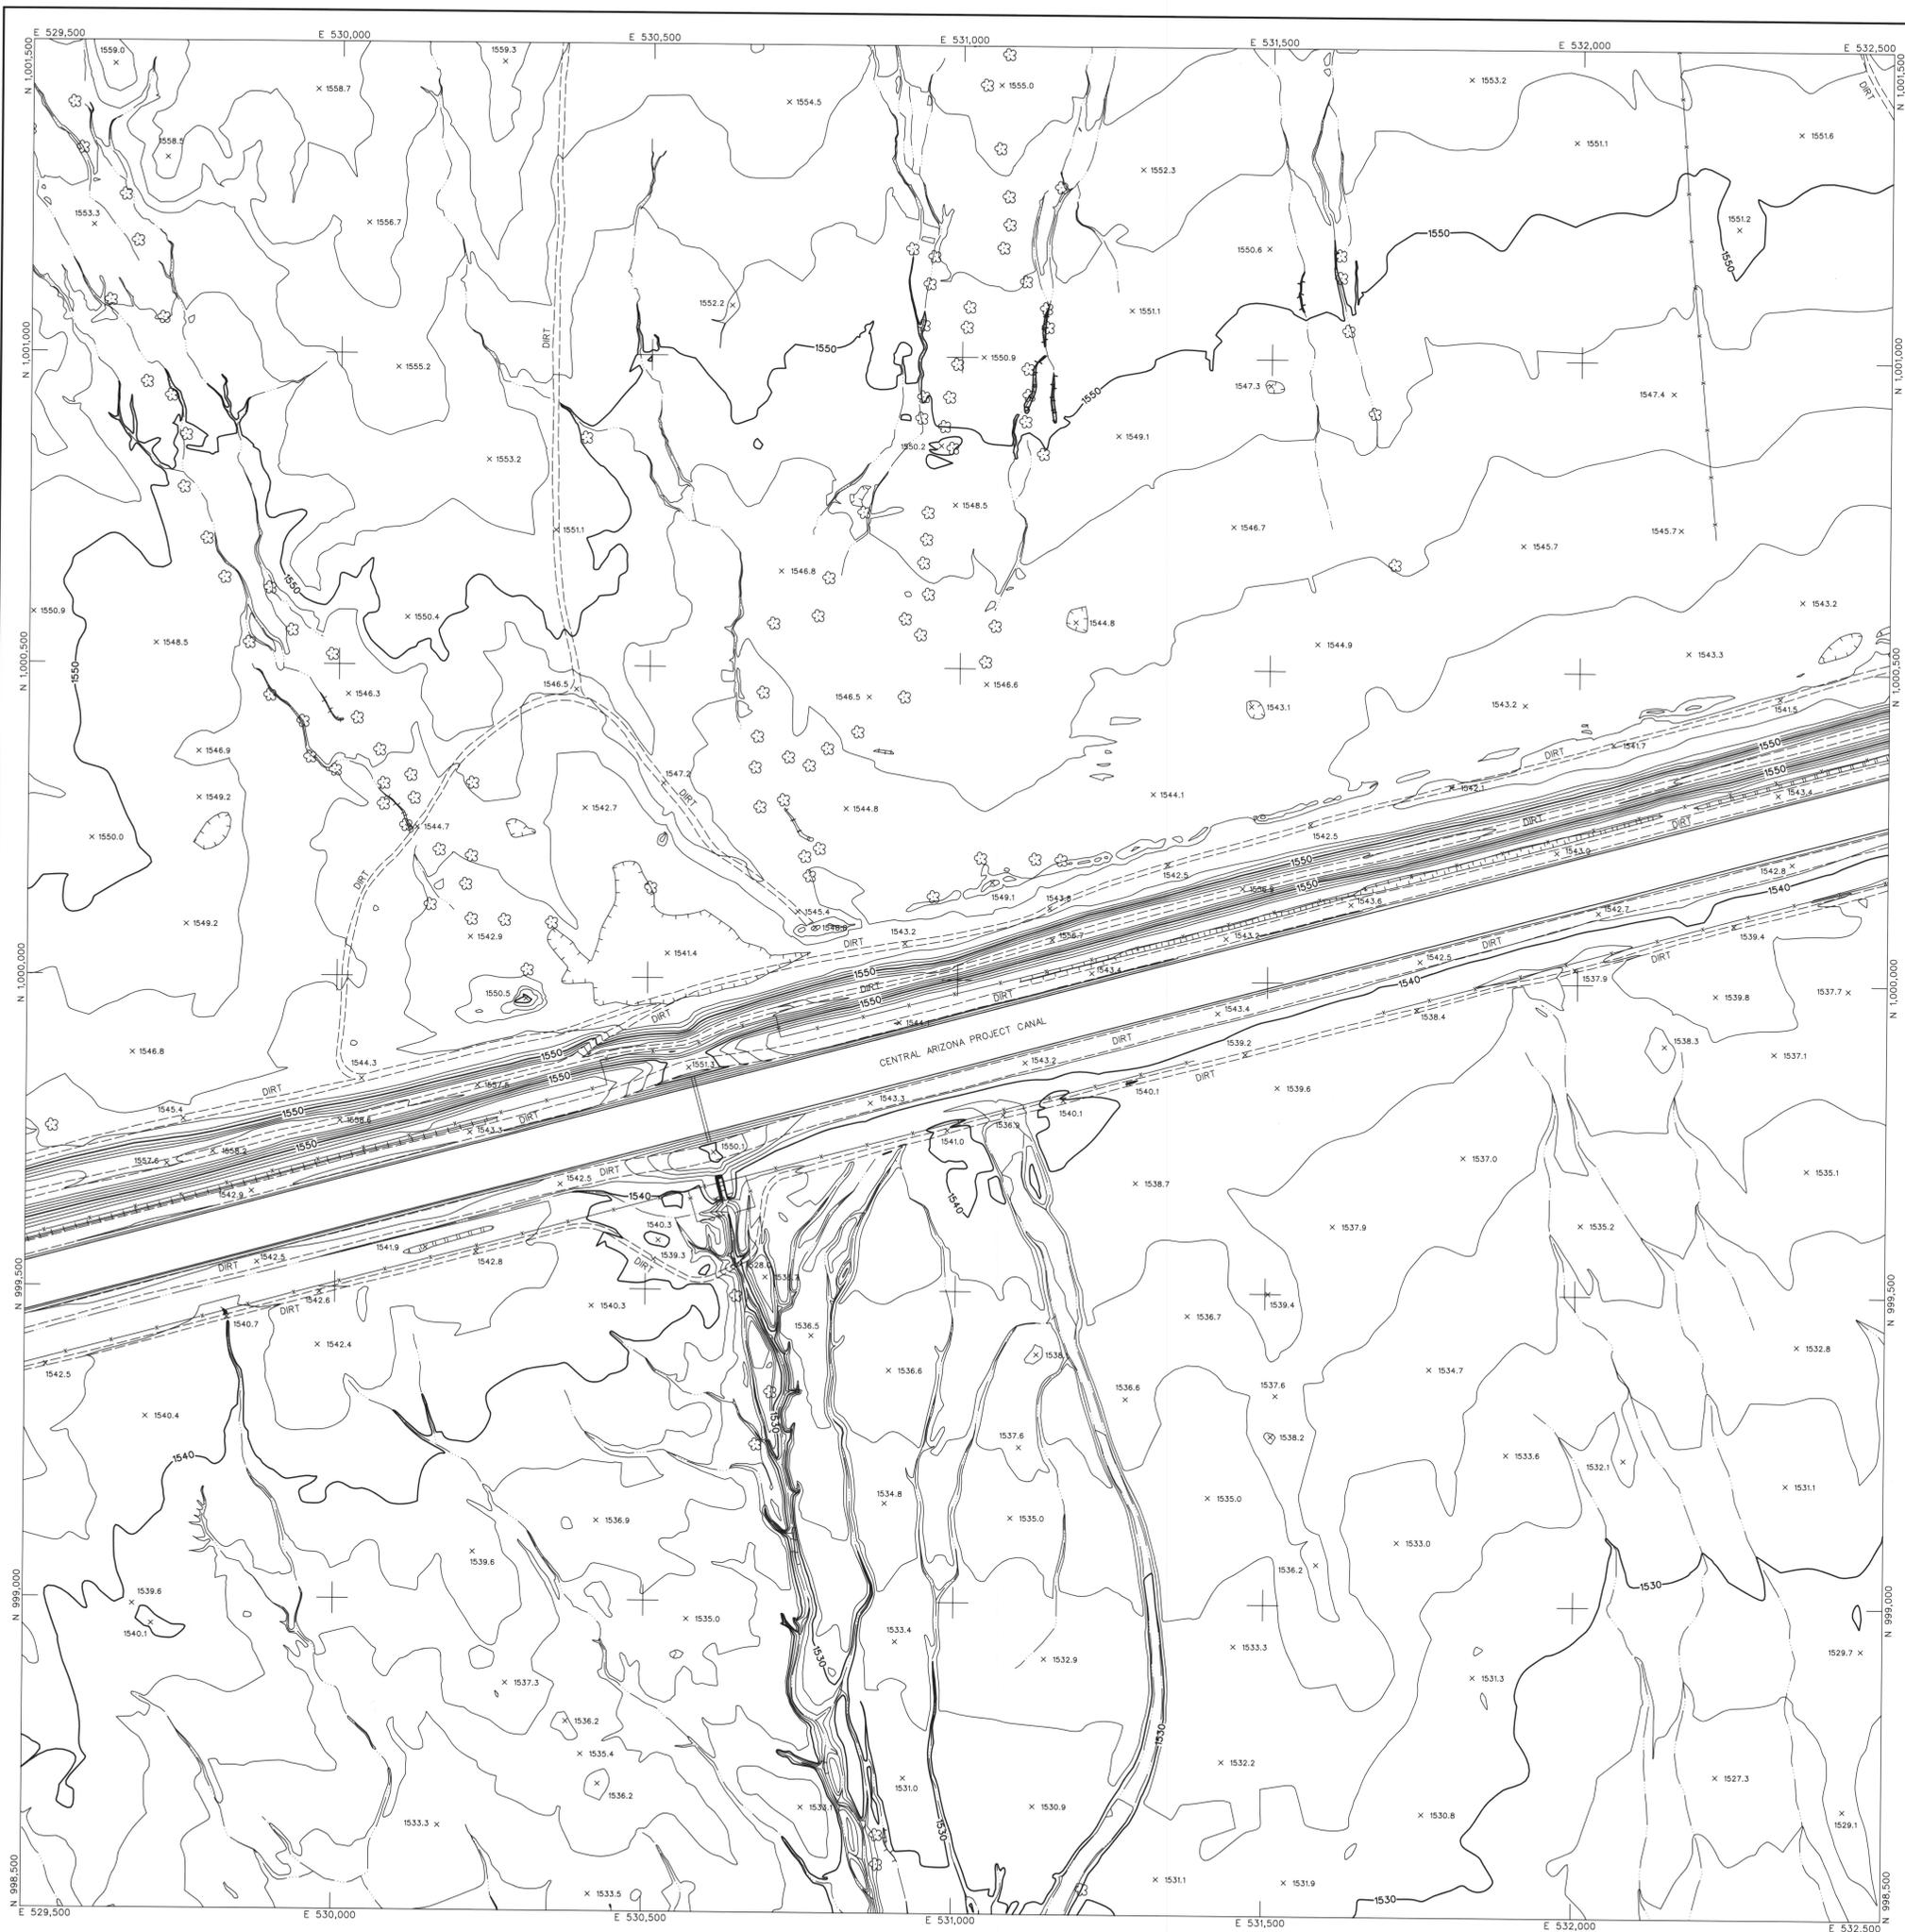

LEGEND

CONTROL POINT 8029
1393.9

INDEX CONTOUR 2066

INTERMEDIATE CONTOUR

INDEX CONTOUR DEPRESSION 2066

INTERMEDIATE CONTOUR DEPRESSION

SPOT ELEVATION x 2067.1

WATER EDGE LINE W/L 45.6

DRAIN / FLOW LINE

CANAL TOP

CONCRETE DITCH

MANHOLE COVER LIGHT POLE UNDEFINED

POLE POWER POLE UNDEFINED

VISIBLE PIPELINE PIPE

TRANSMISSION TOWER

GUARDRAIL

UNDEFINED RETAINING WALL

RETAINING WALL W/ WALL

UNDEFINED WALL

UNDEFINED FENCE

TREELINE BRUSHLINE

TREE

ROADS & DRIVEWAYS

ASPHALT

CONCRETE

DIRT

TRAIL

CONCRETE CURB

ASPHALT PARKING

CONCRETE SIDEWALK/WALKWAY

CONCRETE LIMIT LINE

BRIDGE

BUILDING

STORAGE TANK

STEEL STRUCTURE



BILLBOARD

COMMERCIAL SIGN

NOTES:

VERTICAL DATUM: NAVD 88
 HORIZONTAL DATUM: NAD 83 (1992.0 EPOCH)
 COORDINATE SYSTEM: ARIZONA COORDINATE SYSTEM, 1983, CENTRAL ZONE
 UNIT OF MEASUREMENT: INTERNATIONAL FEET

DATES OF PHOTOGRAPHY:
 APRIL 18 & 19, 2002
 SCALE OF PHOTOGRAPHY: 1"=600'

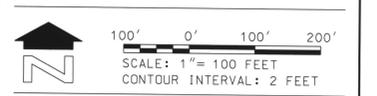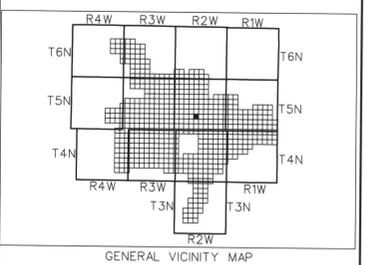

191	192	193
225	226	227
259	260	261

SHEET INDEX MAP

NOTE: 200 SERIES PREFIX REFERENCES T-200 SCALE MAP SHEETS

2	See Revision Note	JAS	08/08/03
NO.	REVISION	BY	DATE

FLOOD CONTROL DISTRICT
 OF MARICOPA COUNTY

WITTMANN ADMP
 2' CONTOURS

STEWART GEO TECHNOLOGIES

35328
 JAMES A. SATALICH
 SURVEYOR


BY	DATE
DESIGN	--
DESIGN CHK.	--
PLANS	--
PLANS CHK.	--

SHEET 226 OF 565

The following map represents a survey made by me or under my direction in the County of Maricopa, State of Arizona. I, Jaime A. Satalich, a State of Arizona Registered Land Surveyor (No. 35328, expires 9/30/2003), with my signature and seal affixed below, hereby certify to the Flood Control District of Maricopa County, Arizona, that the information shown hereon complies with the American Society of Photogrammetry and Remote Sensing standards for two-foot contour interval mapping.

"Certification" when used in the context of this document only constitutes an expression of professional opinion regarding those facts or findings which are the subject of the certification, and does not constitute a warranty or guarantee, either expressed or implied.

REVISION NOTE: Twelve maps (269, 270, 271, 301, 302, 303, 333, 334, 335, 362, 363, and 364) were delivered to the Flood Control District of Maricopa County (FCDC) on March 27, 2003. Prior to this delivery on March 27, 2003, the aforementioned twelve maps were thoroughly reviewed and subsequently accepted as a final deliverable by FCDC. On June 26, 2003, FCDC desired that changes be made to the aforementioned twelve maps with regards to the cover sheet, standard sheet layout, marginal information, and some cartographic elements. This revision reflects those changes requested by FCDC on June 26, 2003 to the aforementioned twelve maps. All topographic and planimetric information on the aforementioned twelve maps remains unchanged between the delivery on March 27, 2003 and this revision.

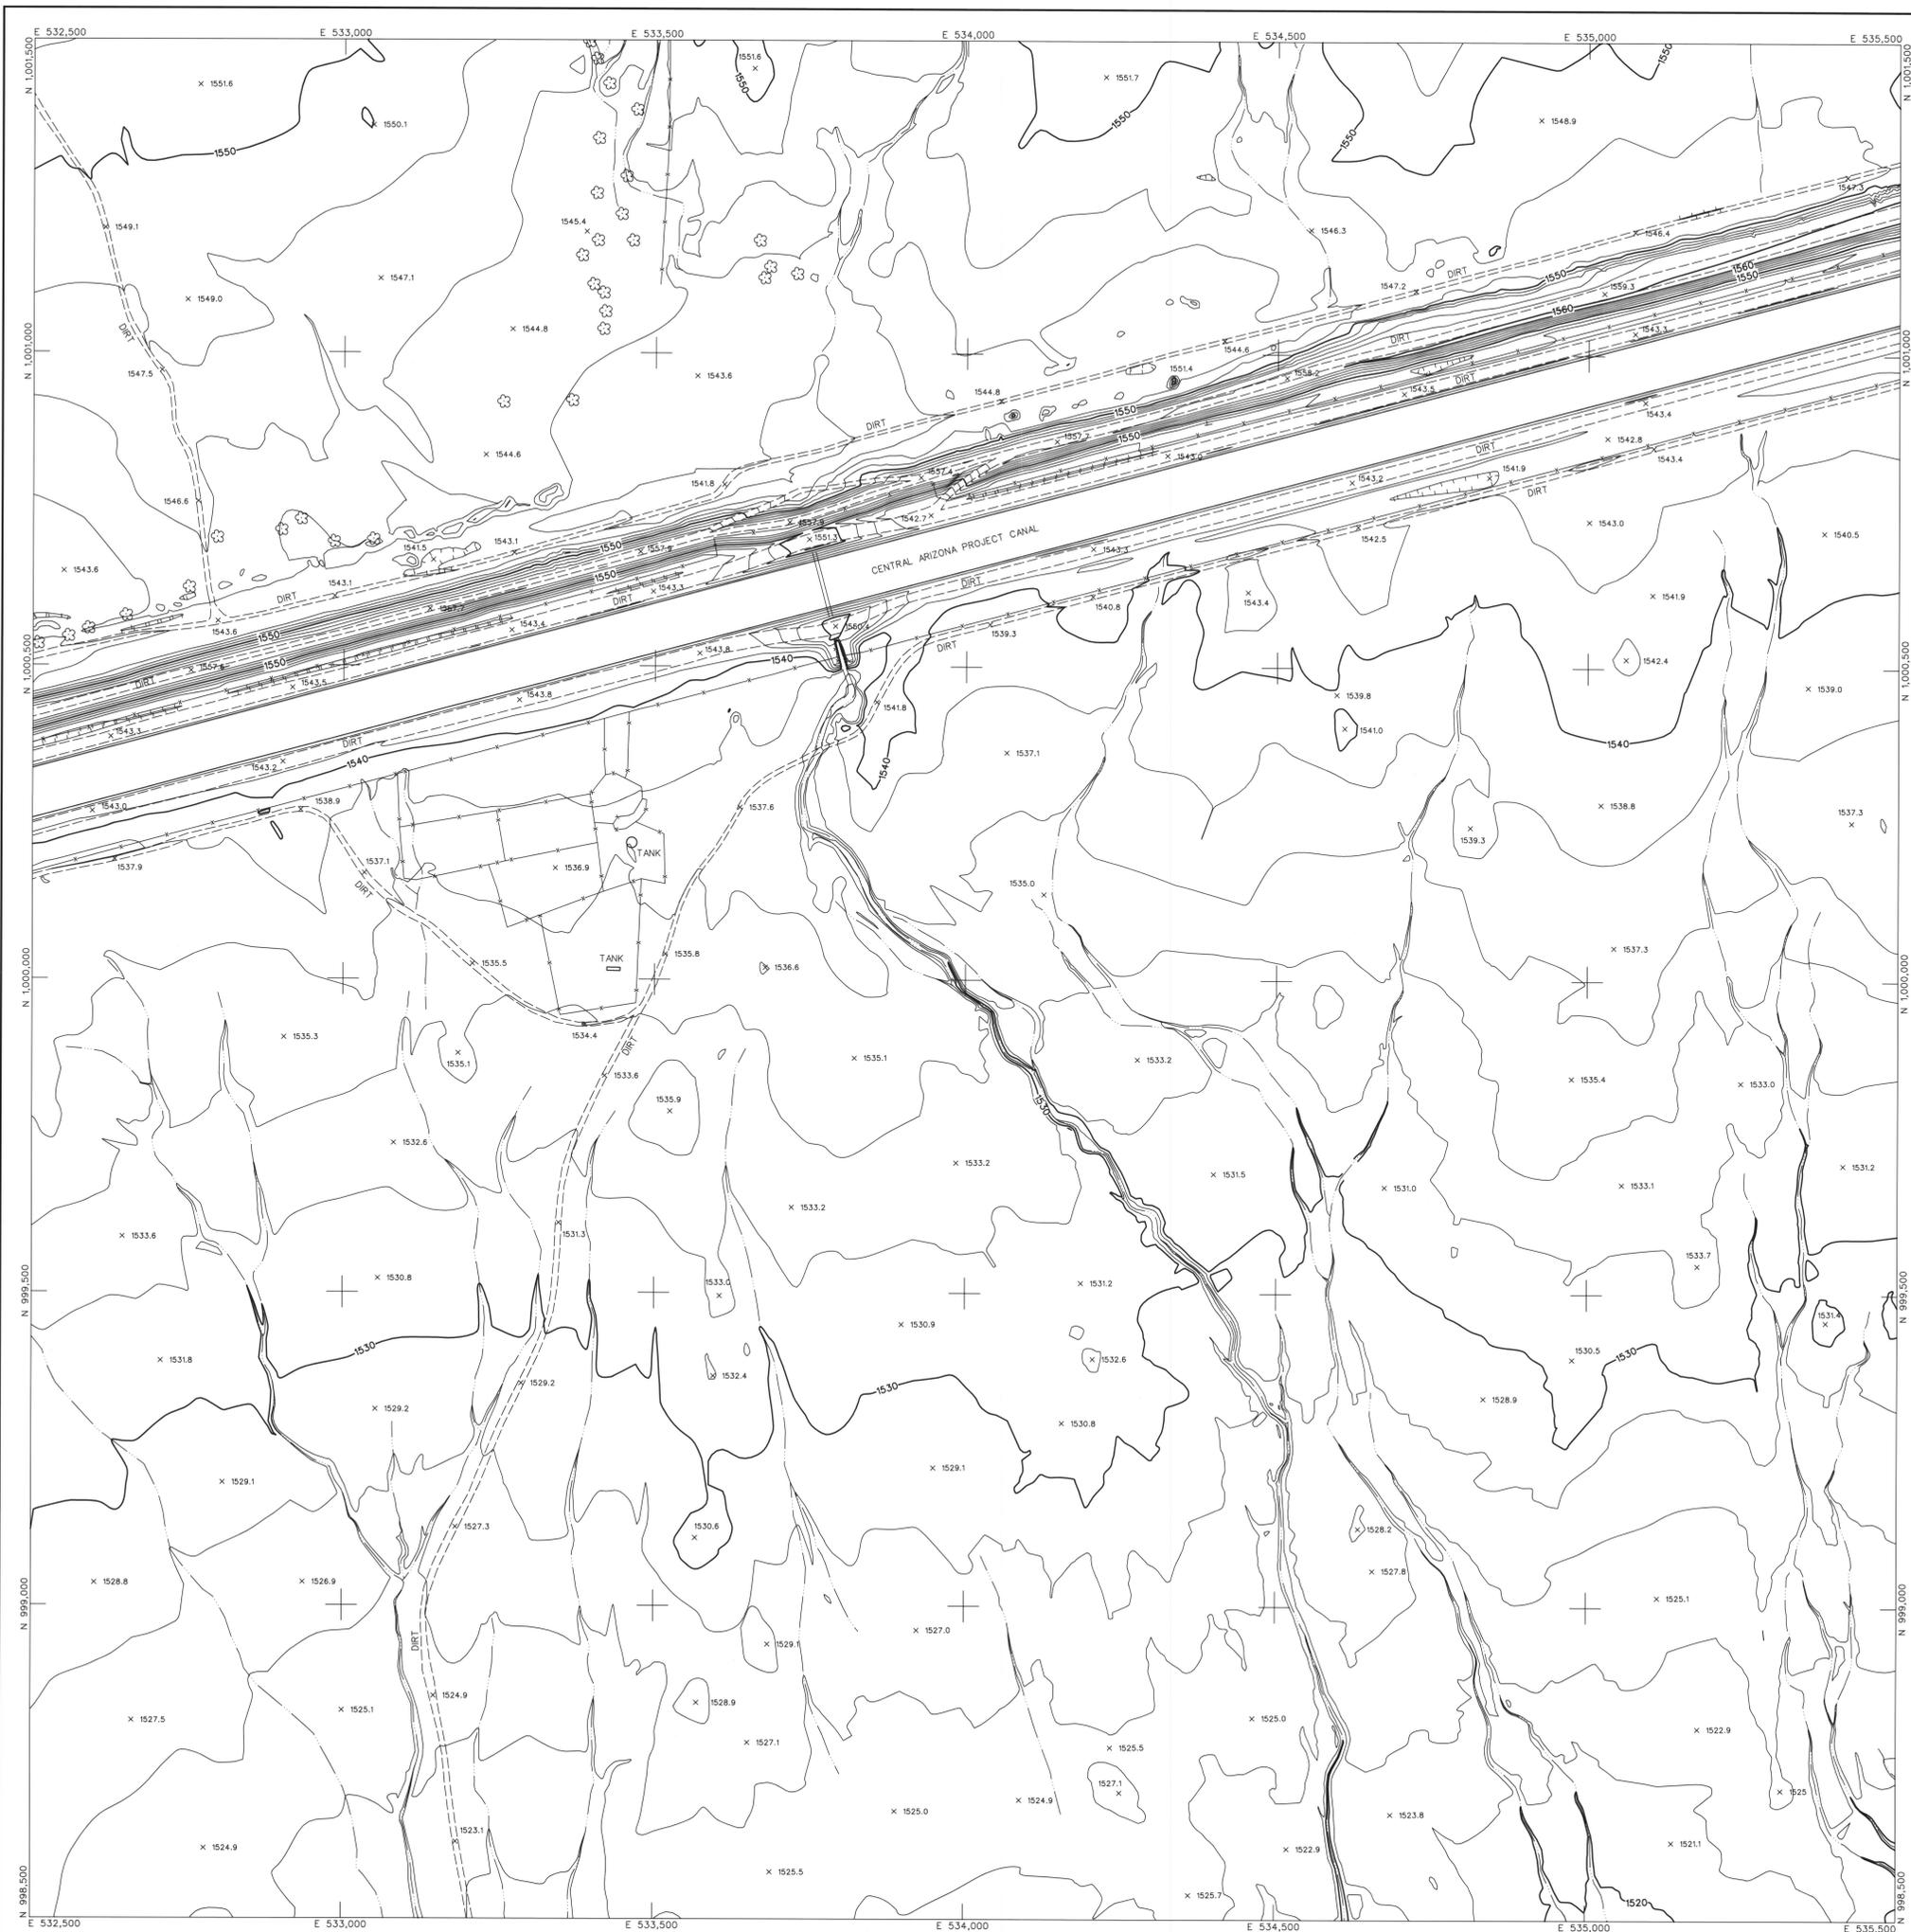



LEGEND

CONTROL POINT	8029
	1393.9
INDEX CONTOUR	2066
INTERMEDIATE CONTOUR	
INDEX CONTOUR DEPRESSION	2066
INTERMEDIATE CONTOUR DEPRESSION	
SPOT ELEVATION	x 2067.1
WATER EDGE LINE	W/L 45.6
DRAIN / FLOW LINE	
HEADWALL	
CANAL TOP	
CONCRETE DITCH	
MANHOLE COVER	LIGHT POLE UNDEFINED
POLE	POWER POLE UNDEFINED
VISIBLE PIPELINE	PIPE
TRANSMISSION TOWER	
	GUARDRAIL
	UNDEFINED RETAINING WALL
	RETAINING WALL W/ WALL
	UNDEFINED WALL
	UNDEFINED FENCE
TREELINE	BRUSHLINE
TREE	
ROADS & DRIVEWAYS	
ASPHALT	ASPH
CONCRETE	CONC
DIRT	DIRT
TRAIL	TRAIL
CONCRETE CURB	
ASPHALT PARKING	
CONCRETE SIDEWALK/WALKWAY	
CONCRETE LIMIT LINE	
BRIDGE	
BUILDING	
STORAGE TANK	TANK
STEEL STRUCTURE	
BILLBOARD	
COMMERCIAL SIGN	

NOTES:

VERTICAL DATUM: NAVD 88
 HORIZONTAL DATUM: NAD 83 (1992.0 EPOCH)
 COORDINATE SYSTEM: ARIZONA COORDINATE SYSTEM 1983, CENTRAL ZONE
 UNIT OF MEASUREMENT: INTERNATIONAL FEET

DATUMS OF PHOTOGRAPHY:
 APRIL 1, 1984 & 19, 2002
 SCALE OF PHOTOGRAPHY: 1"=600'

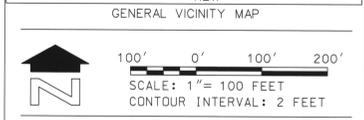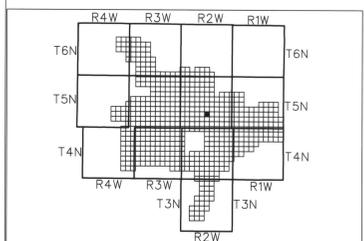

192	193	194
226	227	228
260	261	262

SHEET INDEX MAP

NOTE: 200 SERIES PREFIX REFERENCES 1"-200' SCALE MAP SHEETS

2	1. See Revision Note	JAS	08/06/03
NO.	REVISION	BY	DATE

**FLOOD CONTROL DISTRICT
OF MARICOPA COUNTY**


WITTMANN ADMP
2' CONTOURS

		STEWART GEO TECHNOLOGIES	
		1704 West Camelback Road, Suite 100, Phoenix, AZ 85015 Tel: (602) 998-1100 Fax: (602) 998-1101 907 Project No. 02-000	
DESIGN	BY	DATE	
DESIGN CHK.			
PLANS			
PLANS CHK.			

The following map represents a survey made by me or under my direction in the County of Maricopa, State of Arizona. I, Jaime A. Satalich, a State of Arizona Registered Land Surveyor (No. 35326, expires 9/30/2003), with my signature and seal affixed below, hereby certify to the Flood Control District of Maricopa County, Arizona, that the information shown hereon complies with the American Society of Photogrammetry and Remote Sensing standards for two-foot contour interval mapping.

"Certification" when used in the context of this document only constitutes an expression of professional opinion regarding those facts or findings which are the subject of the certification, and does not constitute a warranty or guarantee, either expressed or implied.




REVISION NOTE: Twelve maps (269, 270, 271, 301, 302, 303, 333, 334, 335, 362, 363, and 364) were delivered to the Flood Control District of Maricopa County (FCDMC) on March 27, 2003. Prior to this delivery on March 27, 2003, the aforementioned twelve maps were thoroughly reviewed and subsequently accepted as a final deliverable by FCDMC. On June 26, 2003, FCDMC desired that changes be made to the aforementioned twelve maps with regards to the cover sheet, standard sheet layout, marginal information, and some cartographic elements. This revision reflects those changes requested by FCDMC on June 26, 2003 to the aforementioned twelve maps. All topographic and planimetric information on the aforementioned twelve maps remains unchanged between the delivery on March 27, 2003 and this revision.

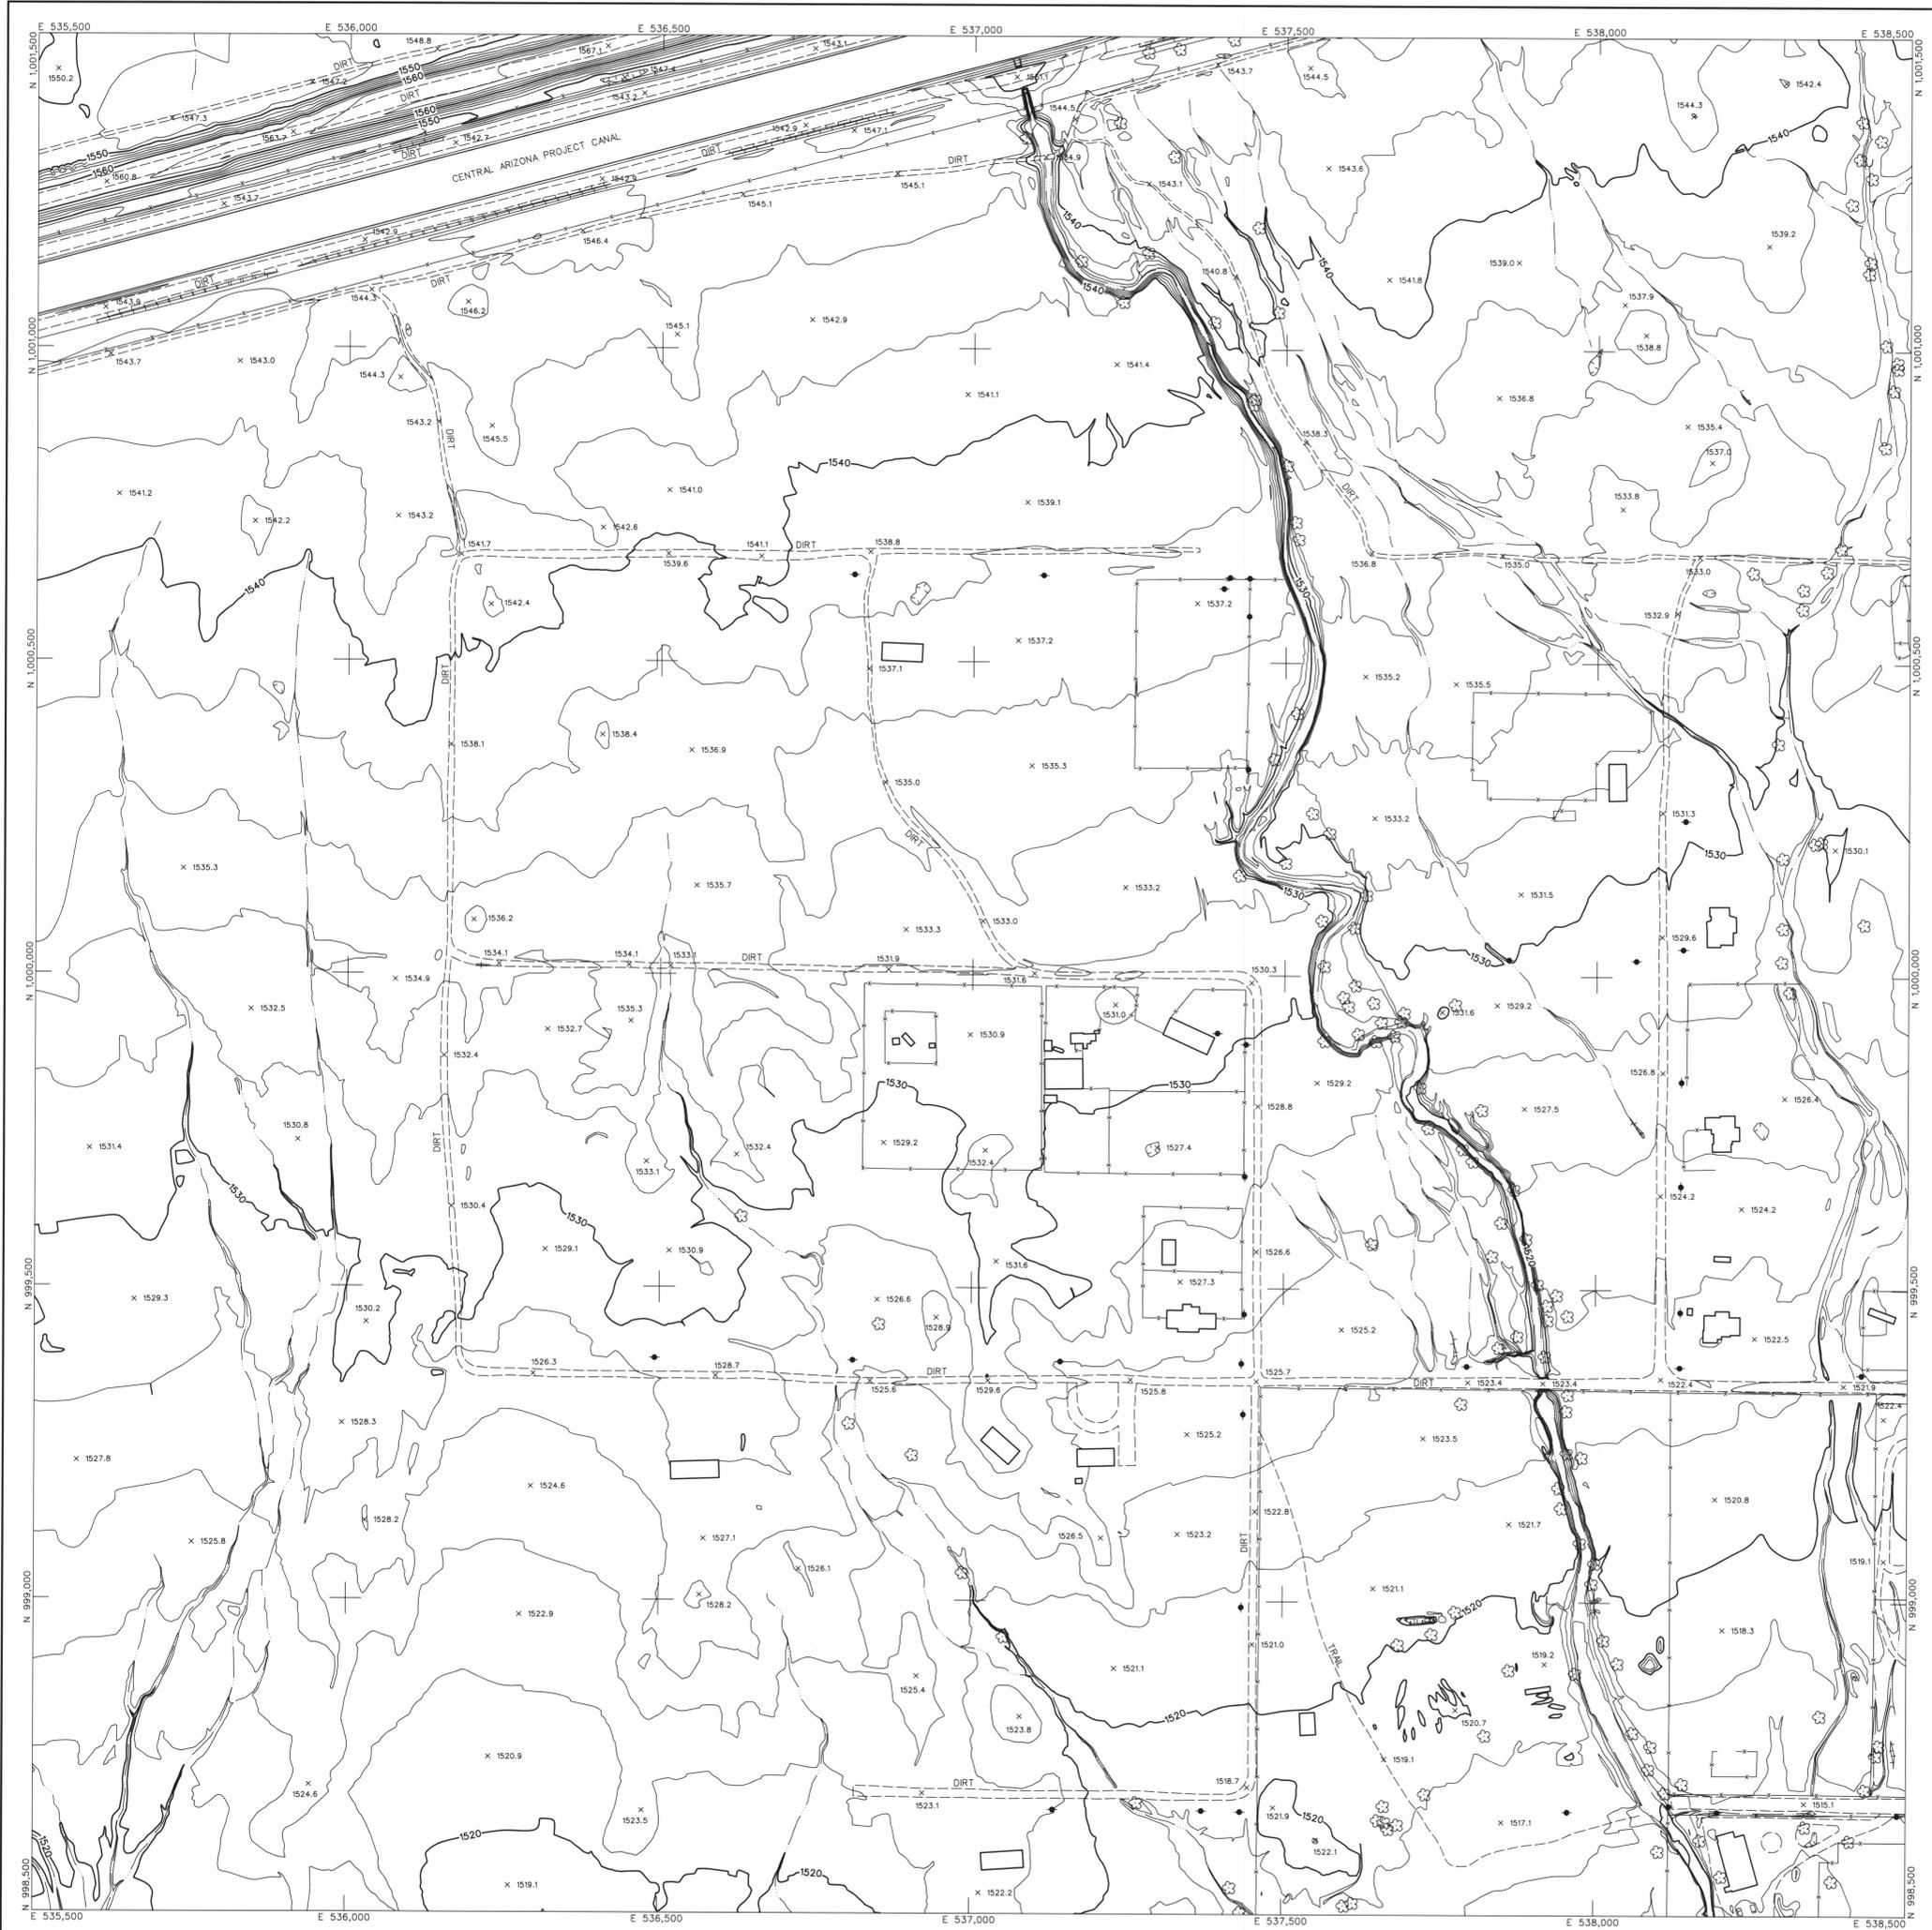

LEGEND

- CONTROL POINT 8029
1393.9
- INDEX CONTOUR 2066
- INTERMEDIATE CONTOUR
- INDEX CONTOUR DEPRESSION 2066
- INTERMEDIATE CONTOUR DEPRESSION
- SPOT ELEVATION 2067.1
- WATER EDGE LINE W/L 45.6
- DRAIN / FLOW LINE
- HEADWALL
- CANAL TOP
- CONCRETE DITCH
- MANHOLE COVER LIGHT POLE UNDEFINED
- POLE POWER POLE UNDEFINED
- VISIBLE PIPELINE PIPE
- TRANSMISSION TOWER
- GUARDRAIL
- UNDEFINED RETAINING WALL
- RETAINING WALL W/ WALL
- UNDEFINED WALL
- UNDEFINED FENCE
- TREELINE BRUSHLINE
- TREE
- ROADS & DRIVEWAYS
- ASPHALT
- CONCRETE
- DIRT
- TRAIL
- CONCRETE CURB
- ASPHALT PARKING
- CONCRETE SIDEWALK/WALKWAY
- CONCRETE LIMIT LINE
- BRIDGE
- BUILDING
- STORAGE TANK
- STEEL STRUCTURE
- BILLBOARD
- COMMERCIAL SIGN

NOTES:
 VERTICAL DATUM: NAVD 88
 HORIZONTAL DATUM: NAD 83 (1992.0 EPOCH)
 COORDINATE SYSTEM: ARIZONA COORDINATE SYSTEM, 1983, CENTRAL ZONE
 UNIT OF MEASUREMENT: INTERNATIONAL FEET
 DATES OF PHOTOGRAPHY:
 APRIL 1, 16 & 19, 2002
 SCALE OF PHOTOGRAPHY: 1"=600'

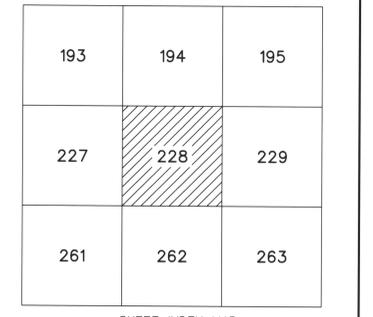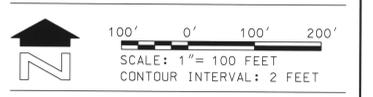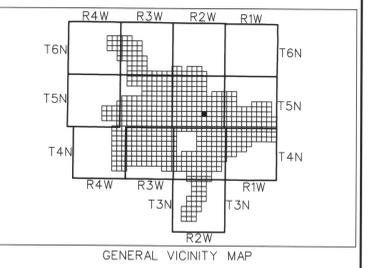

NOTE: 200 SERIES PREFIX REFERENCES TO 200 SCALE MAP SHEETS

NO.	REVISION	BY	DATE
1	See Revision Note	JAS	08/06/03

FLOOD CONTROL DISTRICT OF MARICOPA COUNTY


**WITTMANN ADMP
2' CONTOURS**

STEWART GEO TECHNOLOGIES 17301 Arroyo Verde Phoenix, Arizona 85024 TEL: (602) 794-4100 FAX: (602) 794-4101 907 Project Rd. 100-420		
DESIGN	BY	DATE
DESIGN CHK.		
PLANS		
PLANS CHK.		

The following map represents a survey made by me or under my direction in the County of Maricopa, State of Arizona. I, Jaime A. Satalich, a State of Arizona Registered Land Surveyor No. 35326, expires 9/30/2003, with my signature and seal affixed below, hereby certify to the Flood Control District of Maricopa County, Arizona, that the information shown hereon complies with the American Society of Photogrammetry and Remote Sensing standards for two-foot contour interval mapping.

REVISION NOTE: Twelve maps (269, 270, 271, 301, 302, 303, 333, 334, 335, 362, 363, and 364) were delivered to the Flood Control District of Maricopa County (FCDMC) on March 27, 2003. Prior to this delivery on March 27, 2003, the aforementioned twelve maps were thoroughly reviewed and subsequently accepted as a final deliverable by FCDM. On June 26, 2003, FCDM desired that changes be made to the aforementioned twelve maps with regards to the cover sheet, standard sheet layout, marginal information, and some cartographic elements. This revision reflects those changes requested by FCDM on June 26, 2003 to the aforementioned twelve maps. All topographic and planimetric information on the aforementioned twelve maps remains unchanged between the delivery on March 27, 2003 and this revision.

"Certification" when used in the context of this document only constitutes an expression of professional opinion regarding those facts or findings which are the subject of the certification, and does not constitute a warranty or guarantee, either expressed or implied.

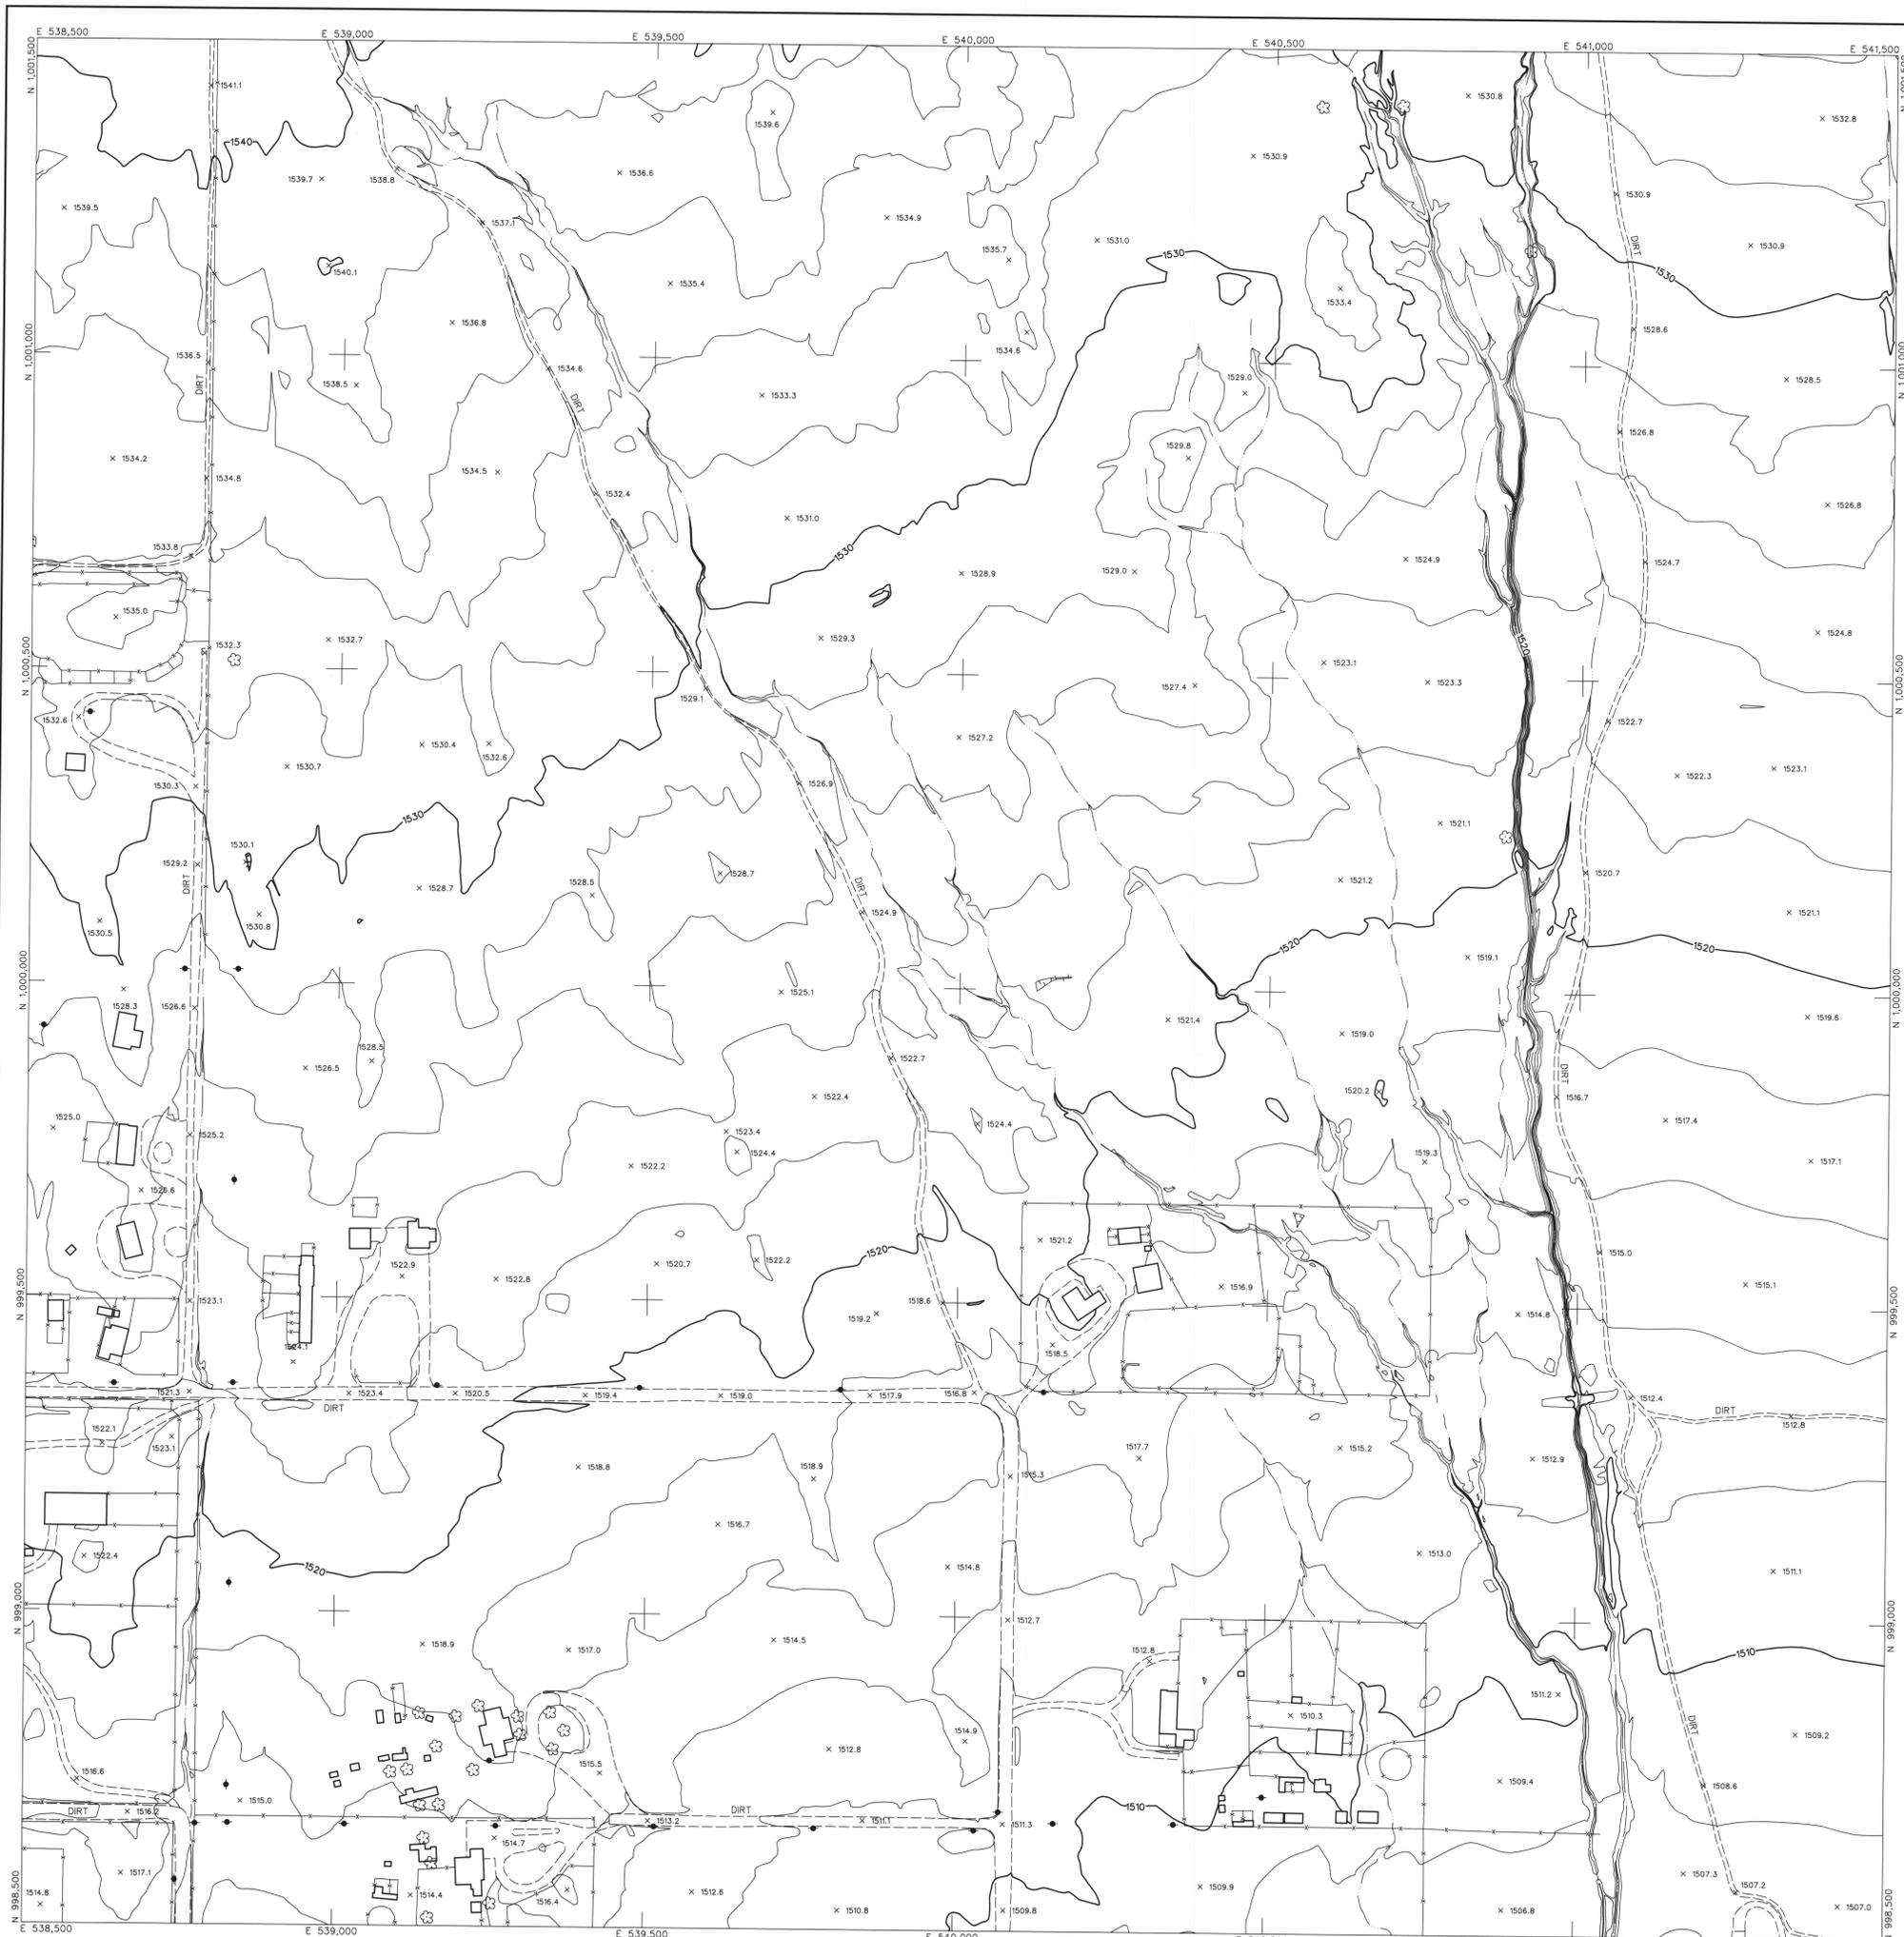


LEGEND



- CONTROL POINT 8029
1393.9
- INDEX CONTOUR 2066
- INTERMEDIATE CONTOUR
- INDEX CONTOUR DEPRESSION 2066
- INTERMEDIATE CONTOUR DEPRESSION
- SPOT ELEVATION x 2067.1
- WATER EDGE LINE W/L 45.6
- DRAIN / FLOW LINE
- HEADWALL
- CANAL TOP
- CONCRETE DITCH
- MANHOLE COVER LIGHT POLE UNDEFINED ✕
- POLE POWER POLE UNDEFINED ●
- VISIBLE PIPELINE PIPE
- TRANSMISSION TOWER PIPE
- GUARDRAIL
- UNDEFINED RETAINING WALL
- RETAINING WALL W/ WALL
- UNDEFINED WALL
- UNDEFINED FENCE
- TREELINE BRUSHLINE
- TREE
- ROADS & DRIVEWAYS
- ASPHALT ASPH
- CONCRETE CONC
- DIRT DIRT
- TRAIL TRAIL
- CONCRETE CURB
- ASPHALT PARKING
- CONCRETE SIDEWALK/WALKWAY
- CONCRETE LIMIT LINE
- BRIDGE
- BUILDING
- STORAGE TANK TANK
- STEEL STRUCTURE
- BILLBOARD
- COMMERCIAL SIGN

NOTES:
 VERTICAL DATUM: NAVD 88
 HORIZONTAL DATUM: NAD 83 (1992.0 EPOCH)
 COORDINATE SYSTEM: ARIZONA COORDINATE SYSTEM, 1983, CENTRAL ZONE
 UNIT OF MEASUREMENT: INTERNATIONAL FEET

DATES OF PHOTOGRAPHY:
 APRIL 1, 18 & 19, 2002
 SCALE OF PHOTOGRAPHY: 1"=600'

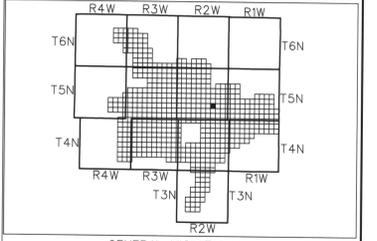

GENERAL VICINITY MAP

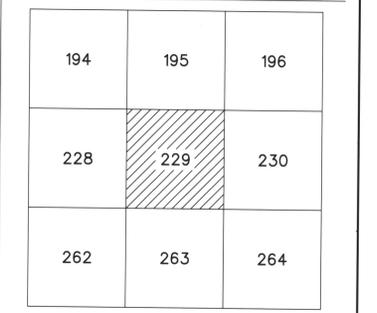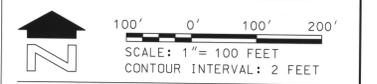

SHEET INDEX MAP

NOTE: 200 SERIES PREFIX REFERENCES 1"-200' SCALE MAP SHEETS

NO.	REVISION	JAS	08/06/03
1	See Revision Note		

**FLOOD CONTROL DISTRICT
 OF MARICOPA COUNTY**


WITTMANN ADMP
 2' CONTOURS

STEWART GEO TECHNOLOGIES		BY	DATE
DESIGN	JAMES A. SATFACCH		
DESIGN CHK.			
PLANS			
PLANS CHK.			

The following map represents a survey made by me or under my direction in the County of Maricopa, State of Arizona.
 I, James A. Satfacc, a State of Arizona Registered Land Surveyor (No. 35326, expires 9/30/2003), with my signature and seal affixed below, hereby certify that the information shown hereon complies with the American Society of Photogrammetry and Remote Sensing standards for two-foot contour interval mapping.

"Certification" when used in the context of this document only constitutes an expression of professional opinion regarding those facts or findings which are the subject of the certification, and does not constitute a warranty or guarantee, either expressed or implied.



REVISION NOTE: Twelve maps (269, 270, 271, 301, 302, 303, 333, 334, 335, 362, 363, and 364) were delivered to the Flood Control District of Maricopa County (FCDMC) on March 27, 2003. Prior to this delivery on March 27, 2003, the aforementioned twelve maps were thoroughly reviewed and subsequently accepted as a final deliverable by FCDMC. On June 26, 2003, FCDMC desired that changes be made to the aforementioned twelve maps with regards to the cover sheet, standard sheet layout, margin information, and some cartographic elements. This revision reflects those changes requested by FCDMC on June 26, 2003 to the aforementioned twelve maps. All topographic and planimetric information on the aforementioned twelve maps remains unchanged between the delivery on March 27, 2003 and this revision.

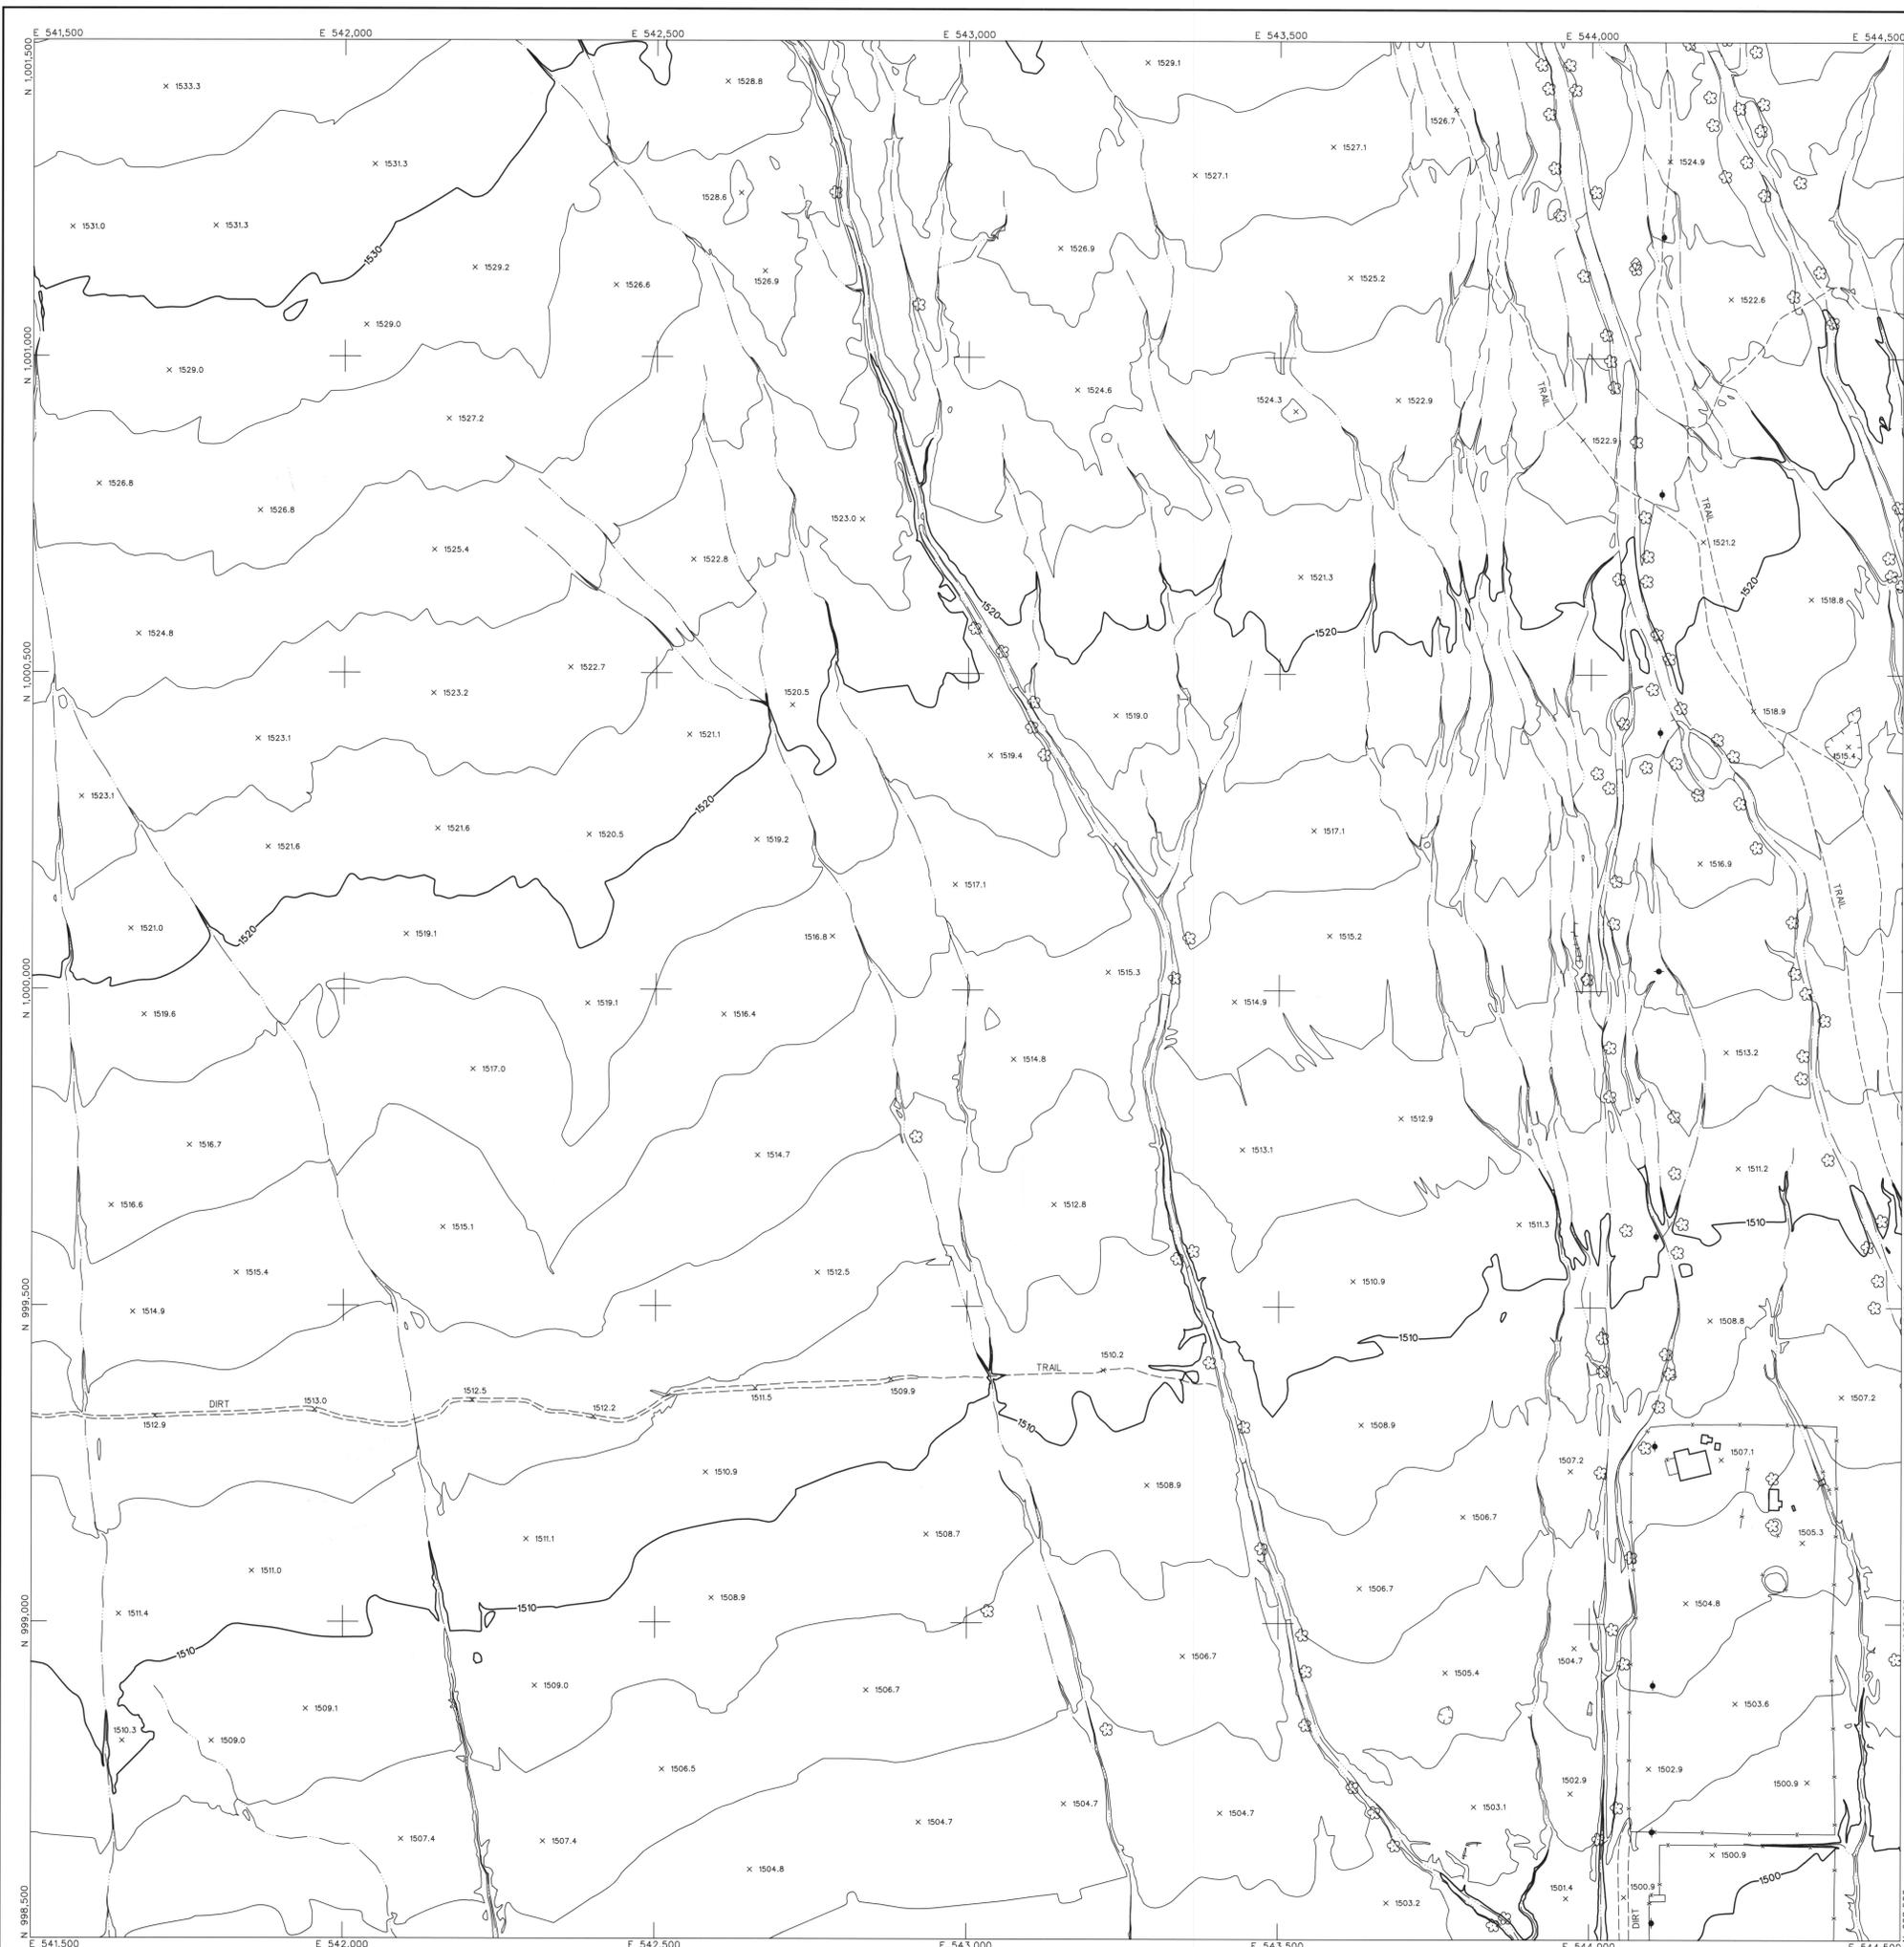

LEGEND

CONTROL POINT	8029
INDEX CONTOUR	2066
INTERMEDIATE CONTOUR	2066
INDEX CONTOUR DEPRESSION	2066
INTERMEDIATE CONTOUR DEPRESSION	2066
SPOT ELEVATION	x 2067.1
WATER EDGE LINE	W/L 45.6
DRAIN / FLOW LINE	
HEADWALL	
CANAL TOP	
CONCRETE DITCH	
MANHOLE COVER	LIGHT POLE UNDEFINED
POLE	POWER POLE UNDEFINED
VISIBLE PIPELINE	PIPE
TRANSMISSION TOWER	
GUARDRAIL	
UNDEFINED RETAINING WALL	
RETAINING WALL W/ WALL	
UNDEFINED WALL	
UNDEFINED FENCE	
TREELINE	BRUSHLINE
TREE	
ROADS & DRIVEWAYS	
ASPHALT	ASPH
CONCRETE	CONC
DIRT	DIRT
TRAIL	TRAIL
CONCRETE CURB	
ASPHALT PARKING	
CONCRETE SIDEWALK/WALKWAY	
CONCRETE LIMIT LINE	
BRIDGE	
BUILDING	
STORAGE TANK	
STEEL STRUCTURE	
BILLBOARD	
COMMERCIAL SIGN	

NOTES:
 VERTICAL DATUM: NAVD 88
 HORIZONTAL DATUM: NAD 83 (1992.0 EPOCH)
 COORDINATE SYSTEM: ARIZONA COORDINATE SYSTEM 1983, CENTRAL ZONE
 UNIT OF MEASUREMENT: INTERNATIONAL FEET
 DATES OF PHOTOGRAPHY: APRIL 1, 18 & 19, 2002
 SCALE OF PHOTOGRAPHY: 1"=600'

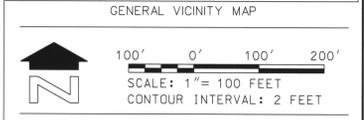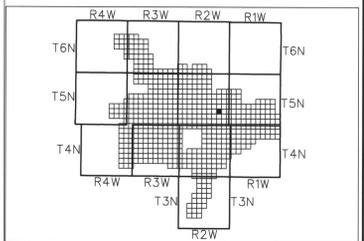

SHEET INDEX MAP

195	196	197
229	230	231
263	264	265

NOTE: 200 SERIES PREFIX REFERENCES 1"-200' SCALE MAP SHEETS

2	See Revision Note	JAS	08/06/03
1	REVISION	BY	DATE

**FLOOD CONTROL DISTRICT
OF MARICOPA COUNTY**


WITTMANN ADMP
2' CONTOURS

STEWART GEO TECHNOLOGIES	
DESIGN	BY
DESIGN CHK	BY
PLANS	BY
PLANS CHK	BY

The following map represents a survey made by me or under my direction in the County of Maricopa, State of Arizona. I, Jaime A. Satalich, a State of Arizona Registered Land Surveyor (No. 35326, expires 9/30/2003), with my signature and seal affixed below, hereby certify to the Flood Control District of Maricopa County, Arizona, that the information shown hereon complies with the American Society of Photogrammetry and Remote Sensing standards for two-foot contour interval mapping.

REVISION NOTE: Twelve maps (269, 270, 271, 301, 302, 303, 333, 334, 335, 362, 363, and 364) were delivered to the Flood Control District of Maricopa County (FCDCM) on March 27, 2003. Prior to this delivery on March 27, 2003, the aforementioned twelve maps were thoroughly reviewed and subsequently accepted as a final deliverable by FCDCM. On June 26, 2003, FCDCM desired that changes be made to the aforementioned twelve maps with regards to the cover sheet, standard sheet layout, marginal information, and some cartographic elements. This revision reflects those changes requested by FCDCM on June 26, 2003 to the aforementioned twelve maps. All topographic and planimetric information on the aforementioned twelve maps remains unchanged between the delivery on March 27, 2003 and this revision.



"Certification" when used in the context of this document only constitutes an expression of professional opinion regarding those facts or findings which are the subject of the certification, and does not constitute a warranty or guarantee, either expressed or implied.

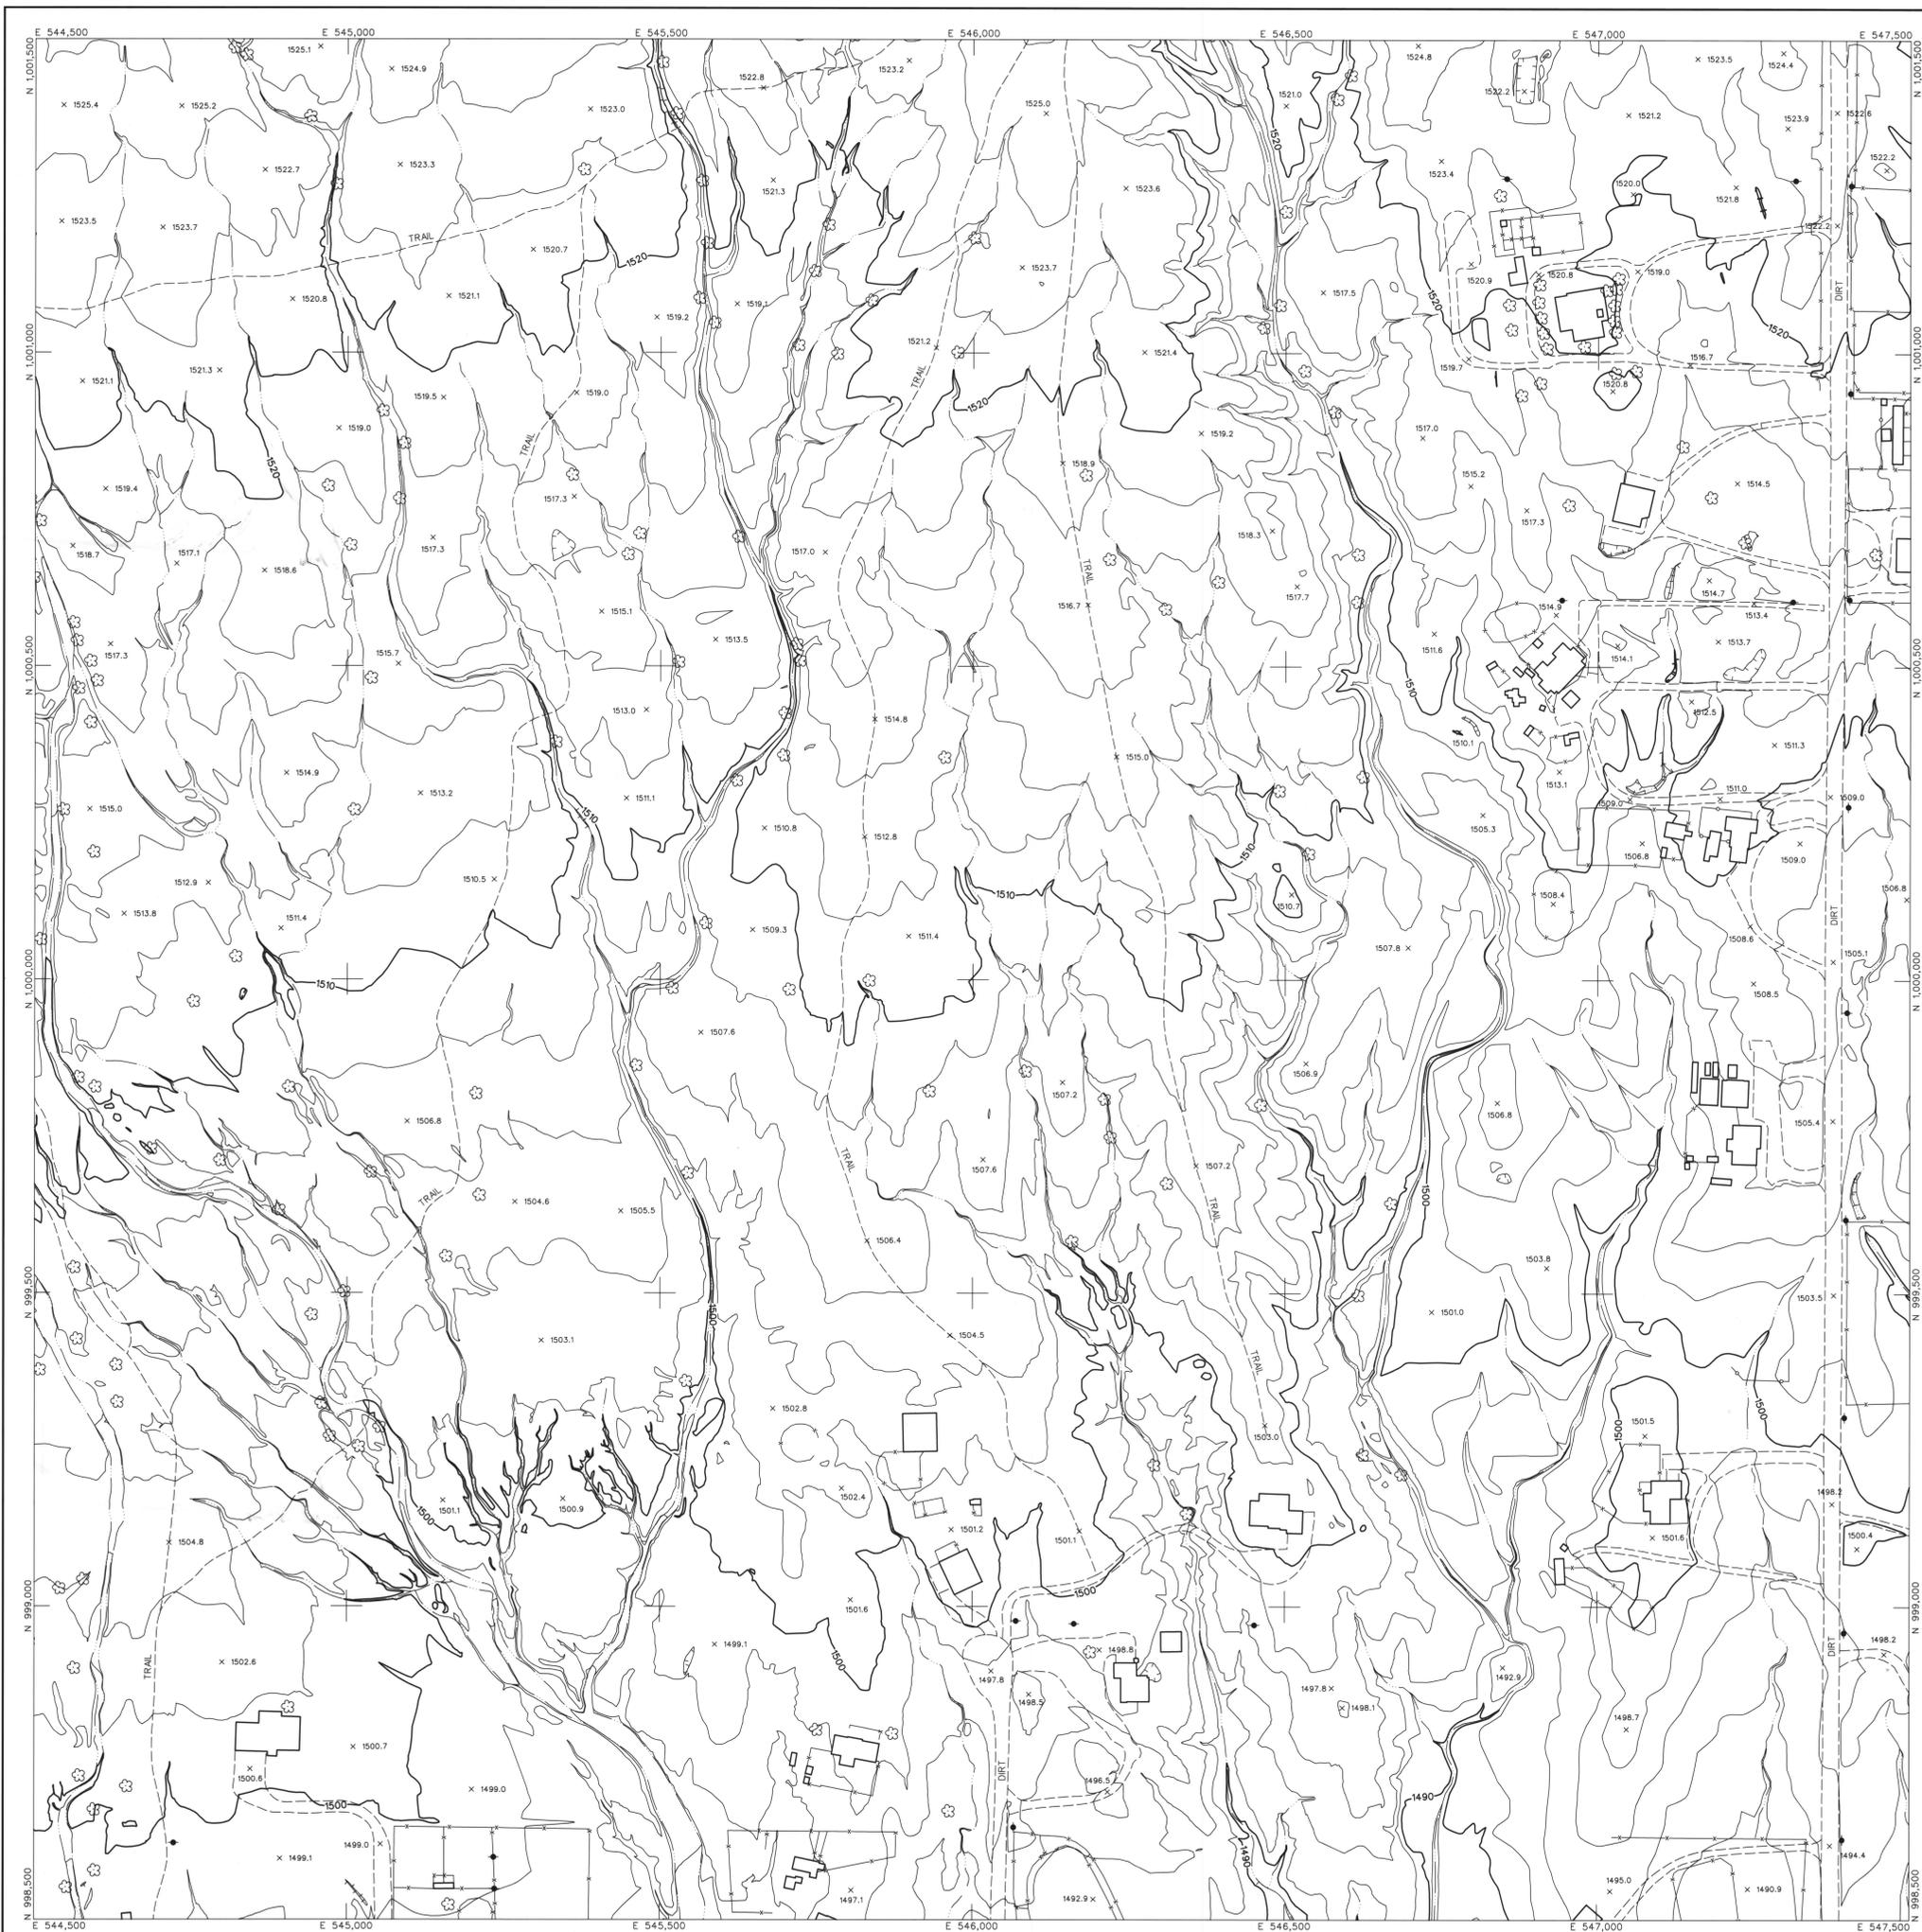

LEGEND

CONTROL POINT	8029
	1393.9
INDEX CONTOUR	2066
INTERMEDIATE CONTOUR	
INDEX CONTOUR DEPRESSION	2066
INTERMEDIATE CONTOUR DEPRESSION	
SPOT ELEVATION	2067.1
WATER EDGE LINE	W/L 45.6
DRAIN / FLOW LINE	
HEADWALL	
CANAL TOP	
CONCRETE DITCH	
MANHOLE COVER	LIGHT POLE UNDEFINED
POLE	POWER POLE UNDEFINED
VISIBLE PIPELINE	PIPE
TRANSMISSION TOWER	
GUARDRAIL	
UNDEFINED RETAINING WALL	
RETAINING WALL W/ WALL	
UNDEFINED WALL	
UNDEFINED FENCE	
TREELINE	BRUSHLINE
TREE	
ROADS & DRIVEWAYS	
ASPHALT	ASPH
CONCRETE	COND
DIRT	DIRT
TRAIL	TRAIL
CONCRETE CURB	
ASPHALT PARKING	
CONCRETE SIDEWALK/WALKWAY	
CONCRETE LIMIT LINE	
BRIDGE	
BUILDING	
STORAGE TANK	
STEEL STRUCTURE	
BILLBOARD	
COMMERCIAL SIGN	

NOTES:
 VERTICAL DATUM: NAVD 88
 HORIZONTAL DATUM: NAD 83 (1992.0 EPOCH)
 COORDINATE SYSTEM: ARIZONA COORDINATE SYSTEM, 1983, CENTRAL ZONE
 UNIT OF MEASUREMENT: INTERNATIONAL FEET
 DATES OF PHOTOGRAPHY:
 APRIL 1, 18 & 19, 2002
 SCALE OF PHOTOGRAPHY: 1"=600'

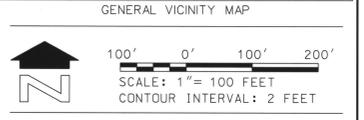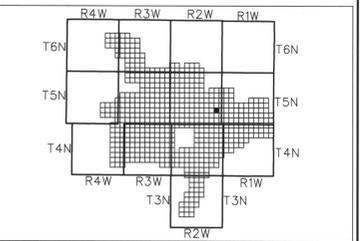

SHEET INDEX MAP

196	197	198
230	231	232
264	265	266

NOTE: 200 SERIES PREFIX REFERENCES 1"-200' SCALE MAP SHEETS

2	1. See Revision Note	JAS	08/06/03
NO.	REVISION	BY	DATE

**FLOOD CONTROL DISTRICT
OF MARICOPA COUNTY**

WITTMANN ADMP
2' CONTOURS

	BY	DATE
	DESIGN	--
	DESIGN CHK.	--
	PLANS	--
PLANS CHK.	--	--

The following map represents a survey made by me or under my direction in the County of Maricopa, State of Arizona. I, James A. Satalich, a State of Arizona Registered Land Surveyor (No. 35326, expires 9/30/2003), with my signature and seal affixed below, hereby certify to the Flood Control District of Maricopa County, Arizona, that the information shown hereon complies with the American Society of Photogrammetry and Remote Sensing standards for two-foot contour interval mapping.

"Certification" when used in the context of this document only constitutes an expression of professional opinion regarding those facts or findings which are the subject of the certification, and does not constitute a warranty or guarantee, either expressed or implied.

REVISION NOTE: Twelve maps (269, 270, 271, 301, 302, 303, 333, 334, 335, 362, 363, and 364) were delivered to the Flood Control District of Maricopa County (FCDMC) on March 27, 2003. Prior to this delivery on March 27, 2003, the aforementioned twelve maps were thoroughly reviewed and subsequently accepted as a final deliverable by FCDMC. On June 26, 2003, FCDMC desired that changes be made to the aforementioned twelve maps with regards to the cover sheet, standard sheet layout, marginal information, and some cartographic elements. This revision reflects those changes requested by FCDMC on June 26, 2003 to the aforementioned twelve maps. All topographic and planimetric information on the aforementioned twelve maps remains unchanged between the delivery on March 27, 2003 and this revision.






LEGEND

- CONTROL POINT 8029
1393.9
- INDEX CONTOUR 2066
- INTERMEDIATE CONTOUR 2066
- INDEX CONTOUR DEPRESSION 2066
- INTERMEDIATE CONTOUR DEPRESSION 2066
- SPOT ELEVATION 2067.1
- WATER EDGE LINE W/L 45.6
- DRAIN / FLOW LINE
- HEADWALL
- CANAL TOP
- CONCRETE DITCH
- MANHOLE COVER LIGHT POLE UNDEFINED
- POLE POWER POLE UNDEFINED
- VISIBLE PIPELINE PIPE
- TRANSMISSION TOWER
- GUARDRAIL
- UNDEFINED RETAINING WALL
- RETAINING WALL W/ WALL
- UNDEFINED WALL
- UNDEFINED FENCE
- TREELINE BRUSHLINE
- TREE
- ROADS & DRIVEWAYS
 - ASPHALT
 - CONCRETE
 - DIRT
 - TRAIL
 - CONCRETE CURB
 - ASPHALT PARKING
 - CONCRETE SIDEWALK/WALKWAY
 - CONCRETE LIMIT LINE
 - BRIDGE
 - BUILDING
 - STORAGE TANK
 - STEEL STRUCTURE
 - BILLBOARD
 - COMMERCIAL SIGN

NOTES:

VERTICAL DATUM: NAVD 88
 HORIZONTAL DATUM: NAD 83 (1992.0 EPOCH)
 COORDINATE SYSTEM: ARIZONA COORDINATE
 SYSTEM, 1983, CENTRAL ZONE
 UNIT OF MEASUREMENT: INTERNATIONAL FEET
 DATES OF PHOTOGRAPHY:
 APRIL 1, 18 & 19, 2002
 SCALE OF PHOTOGRAPHY: 1"=600'

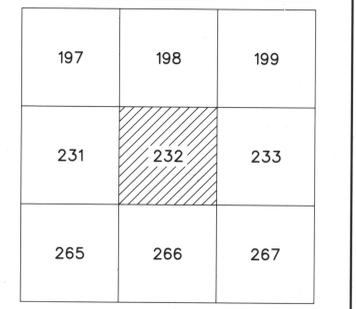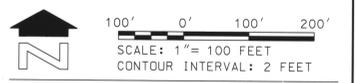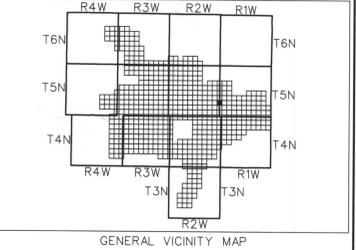

NOTE: 200 SERIES PREFIX REFERENCES 1"=300' SCALE MAP SHEETS

NO.	REVISION	BY	DATE
2	See Revision Note	JAS	08/06/03
1			


FLOOD CONTROL DISTRICT OF MARICOPA COUNTY

**WITTMANN ADMP
2' CONTOURS**

STEWART GEO TECHNOLOGIES		BY	DATE
DESIGN			
DESIGN CHK.			
PLANS			
PLANS CHK.			

The following map represents a survey made by me or under my direction in the County of Maricopa, State of Arizona. I, Jaime A. Salatch, a State of Arizona Registered Land Surveyor (No. 35326, expires 9/30/2003), with my signature and seal affixed below, hereby certify to the Flood Control District of Maricopa County, Arizona, that the information shown hereon complies with the American Society of Photogrammetry and Remote Sensing standards for two-foot contour interval mapping. "Certification" when used in the context of this document only constitutes an expression of professional opinion regarding those facts or findings which are the subject of the certification, and does not constitute a warranty or guarantee, either expressed or implied.

REVISION NOTE: Twelve maps (269, 270, 271, 301, 302, 303, 333, 334, 335, 362, 363, and 364) were delivered to the Flood Control District of Maricopa County (FCDMC) on March 27, 2003. Prior to this delivery on March 27, 2003, the aforementioned twelve maps were thoroughly reviewed and subsequently accepted as a final deliverable by FCDM. On June 26, 2003, FCDM desired that changes be made to the aforementioned twelve maps with regards to the cover sheet, standard sheet layout, marginal information, and some cartographic elements. This revision reflects those changes requested by FCDM on June 26, 2003 to the aforementioned twelve maps. All topographic and planimetric information on the aforementioned twelve maps remains unchanged between the delivery on March 27, 2003 and this revision.

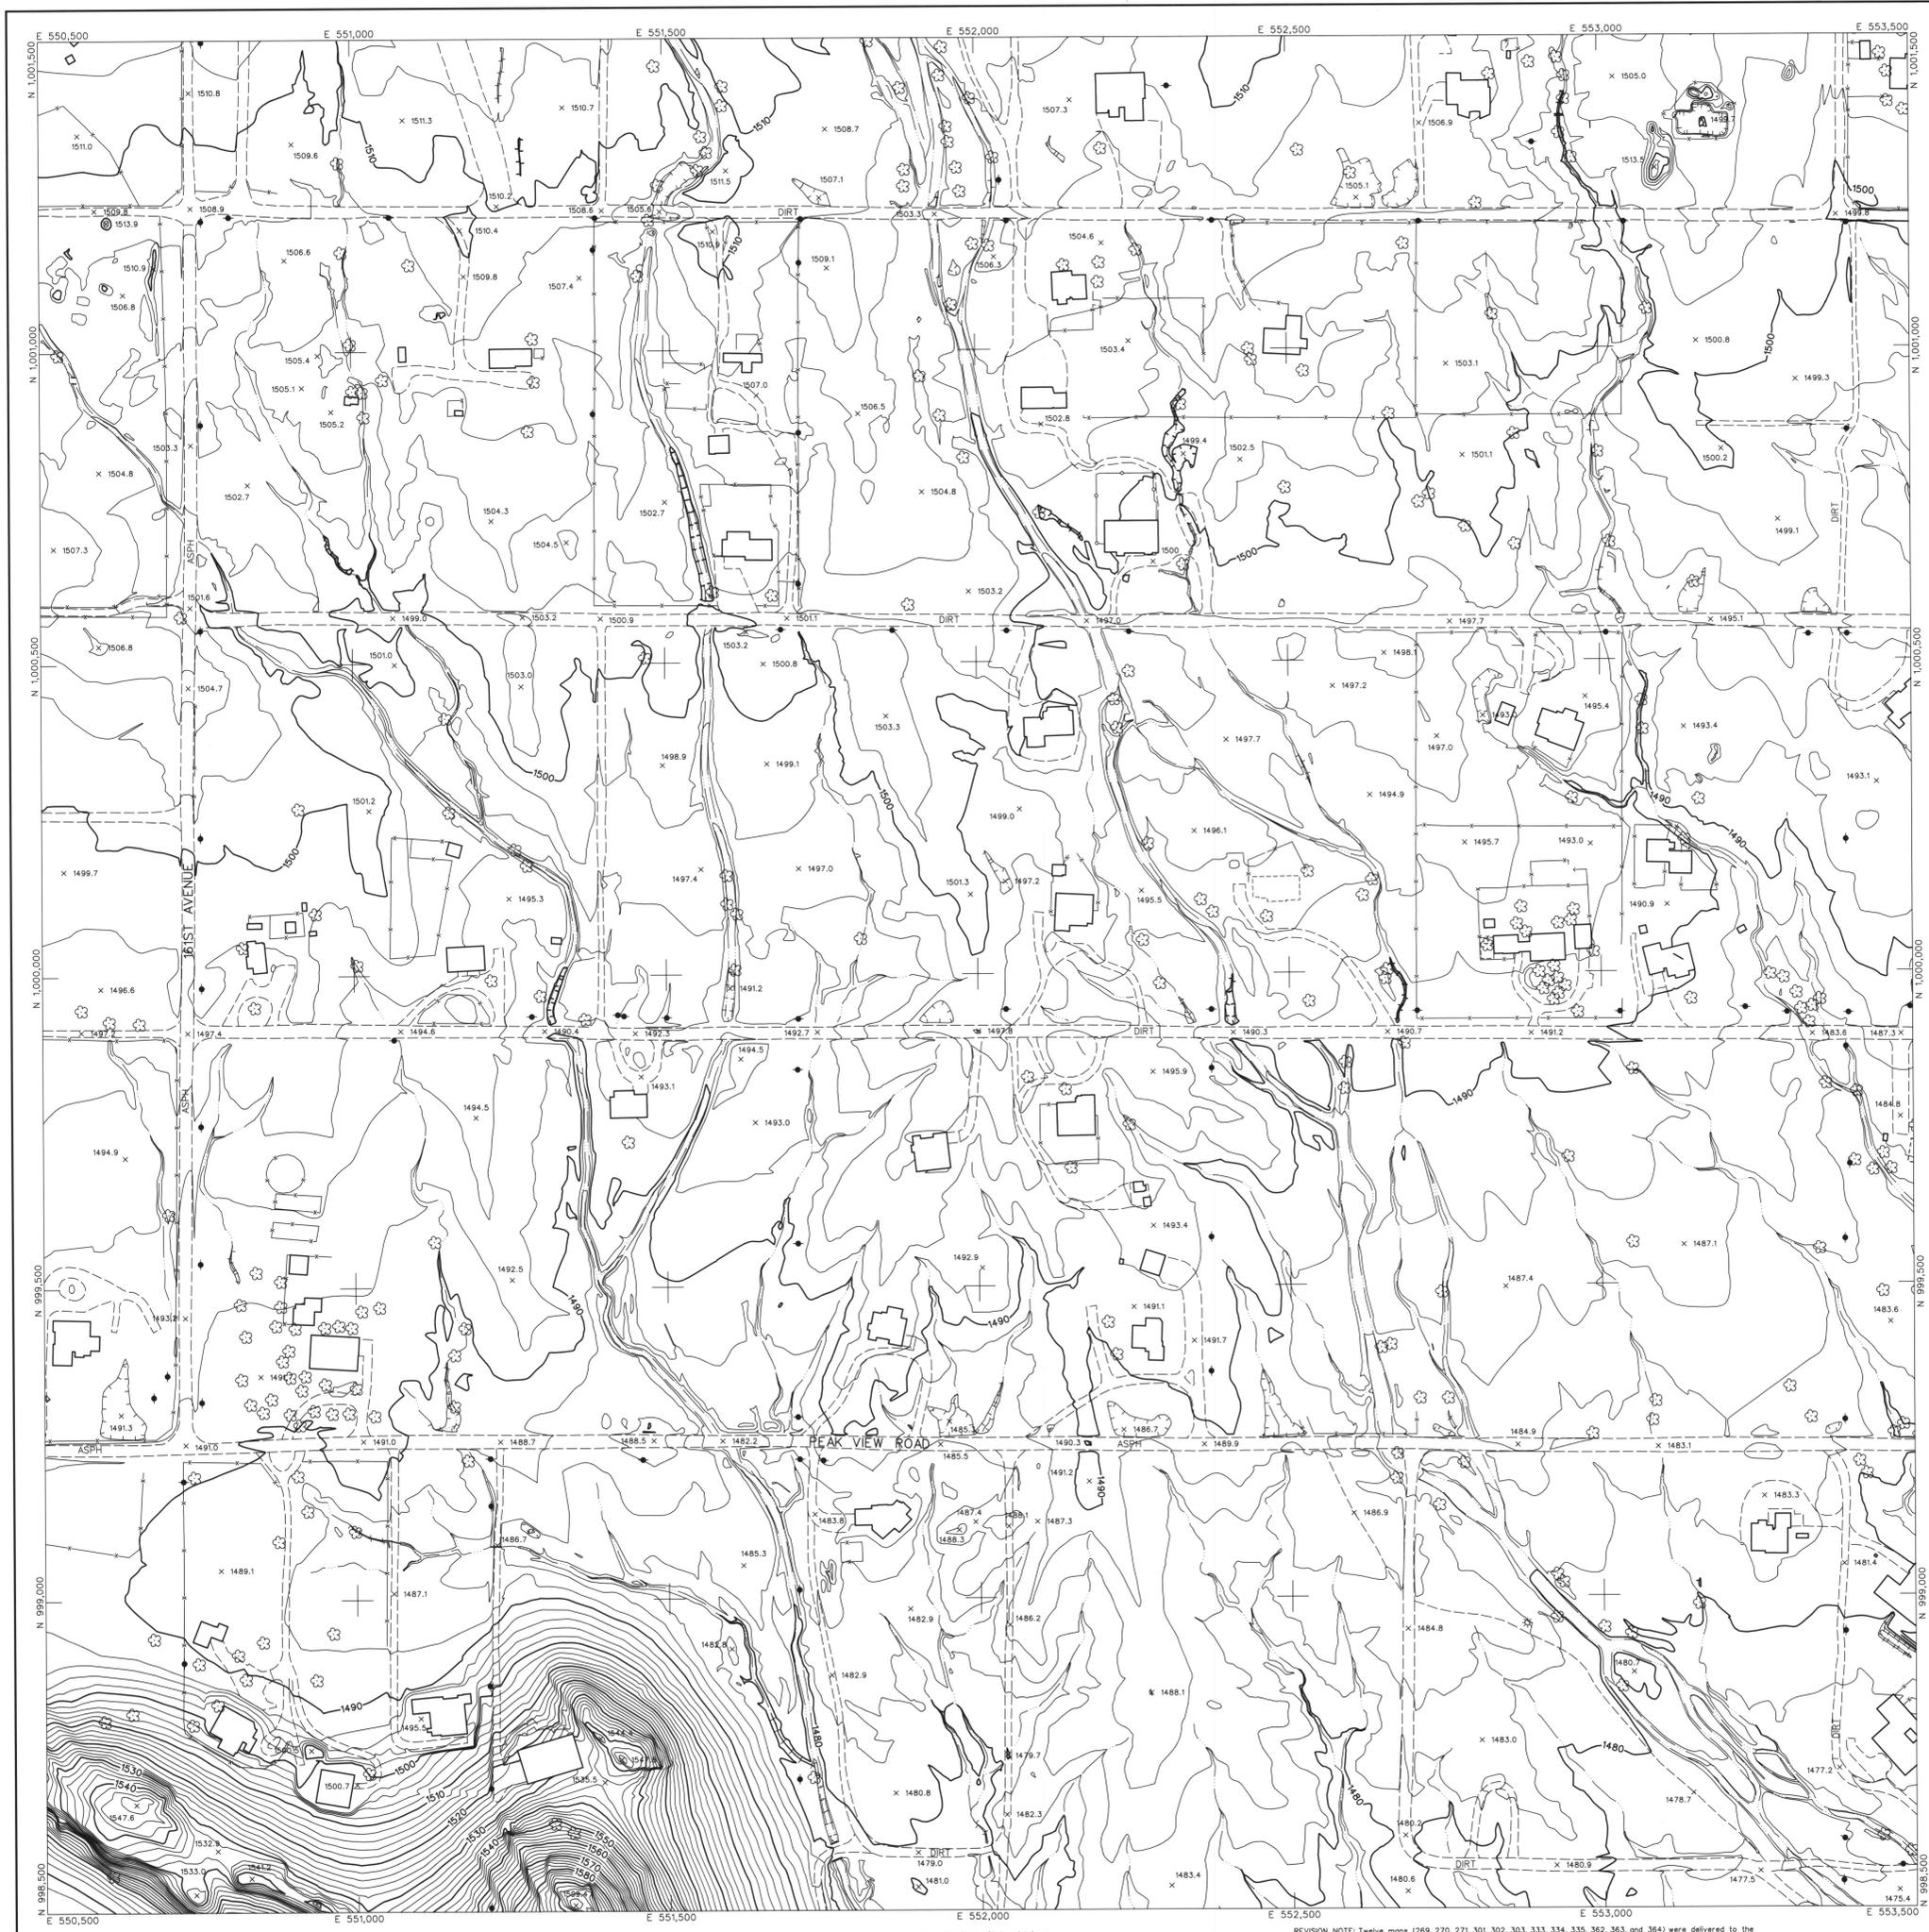



LEGEND

CONTROL POINT	8029
	1393.9
INDEX CONTOUR	2066
INTERMEDIATE CONTOUR	2066
INDEX CONTOUR DEPRESSION	2066
INTERMEDIATE CONTOUR DEPRESSION	2066
SPOT ELEVATION	x 2067.1
WATER EDGE LINE	W/L 45.6
DRAIN / FLOW LINE	
HEADWALL	
CANAL TOP	
CONCRETE DITCH	
MANHOLE COVER	LIGHT POLE UNDEFINED
POLE	POWER POLE UNDEFINED
VISIBLE PIPELINE	PIPE
TRANSMISSION TOWER	
GUARDRAIL	
UNDEFINED RETAINING WALL	
RETAINING WALL W/ WALL	
UNDEFINED WALL	
UNDEFINED FENCE	
TREELINE	BRUSHLINE
TREE	
ROADS & DRIVEWAYS	
ASPHALT	ASPH
CONCRETE	CONC
DIRT	DIRT
TRAIL	TRAIL
CONCRETE CURB	
ASPHALT PARKING	
CONCRETE SIDEWALK/WALKWAY	
CONCRETE LIMIT LINE	
BRIDGE	
BUILDING	
STORAGE TANK	
STEEL STRUCTURE	
BILLBOARD	
COMMERCIAL SIGN	

NOTES:

VERTICAL DATUM: NAVD 88
 HORIZONTAL DATUM: NAD 83 (1992.0 EPOCH)
 COORDINATE SYSTEM: ARIZONA COORDINATE SYSTEM, 1983, CENTRAL ZONE
 UNIT OF MEASUREMENT: INTERNATIONAL FEET

DATES OF PHOTOGRAPHY:
 APRIL 1, 18 & 19, 2002
 SCALE OF PHOTOGRAPHY: 1"=600'

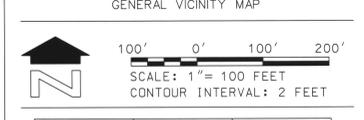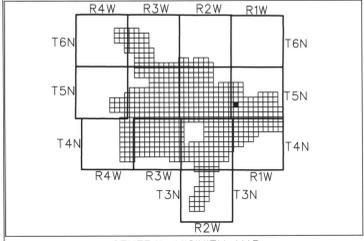

SHEET INDEX MAP

NOTE: 200 SERIES PREPARE REFERENCES 1"-200' SCALE MAP SHEETS

198	199	200
232	233	234
266	267	268

NO.	REVISION	BY	DATE
1	See Revision Note	JAS	08/06/03

**FLOOD CONTROL DISTRICT
OF MARICOPA COUNTY**


WITTMANN ADMP
2' CONTOURS

STEWART GEO TECHNOLOGIES			
<small>1701 Westinghouse Avenue Fremont, California 94539-2702 TEL: (949)781-4500 FAX: (949)781-4011 907 Highway 101, Ste 200</small>			
DESIGN	BY	DATE	
DESIGN CHK.			
PLANS			
PLANS CHK.			

The following map represents a survey made by me or under my direction in the County of Maricopa, State of Arizona. I, Jaime A. Satalich, a State of Arizona Registered Land Surveyor (No. 35326, expires 9/30/2003), with my signature and seal affixed below, hereby certify to the Flood Control District of Maricopa County, Arizona, that the information shown hereon complies with the American Society of Photogrammetry and Remote Sensing standards for two-foot contour interval mapping.

"Certification" when used in the context of this document only constitutes an expression of professional opinion regarding those facts or findings which are the subject of the certification, and does not constitute a warranty or guarantee, either expressed or implied.

REVISION NOTE: Twelve maps (269, 270, 271, 301, 302, 303, 333, 334, 335, 362, 363, and 364) were delivered to the Flood Control District of Maricopa County (FCDMC) on March 27, 2003. Prior to this delivery on March 27, 2003, the aforementioned twelve maps were thoroughly reviewed and subsequently accepted as a final deliverable by FCDMC. On June 26, 2003, FCDMC desired that changes be made to the aforementioned twelve maps with regards to the cover sheet, standard sheet layout, marginal information, and some cartographic elements. This revision reflects those changes requested by FCDMC on June 26, 2003 to the aforementioned twelve maps. All topographic and planimetric information on the aforementioned twelve maps remains unchanged between the delivery on March 27, 2003 and this revision.

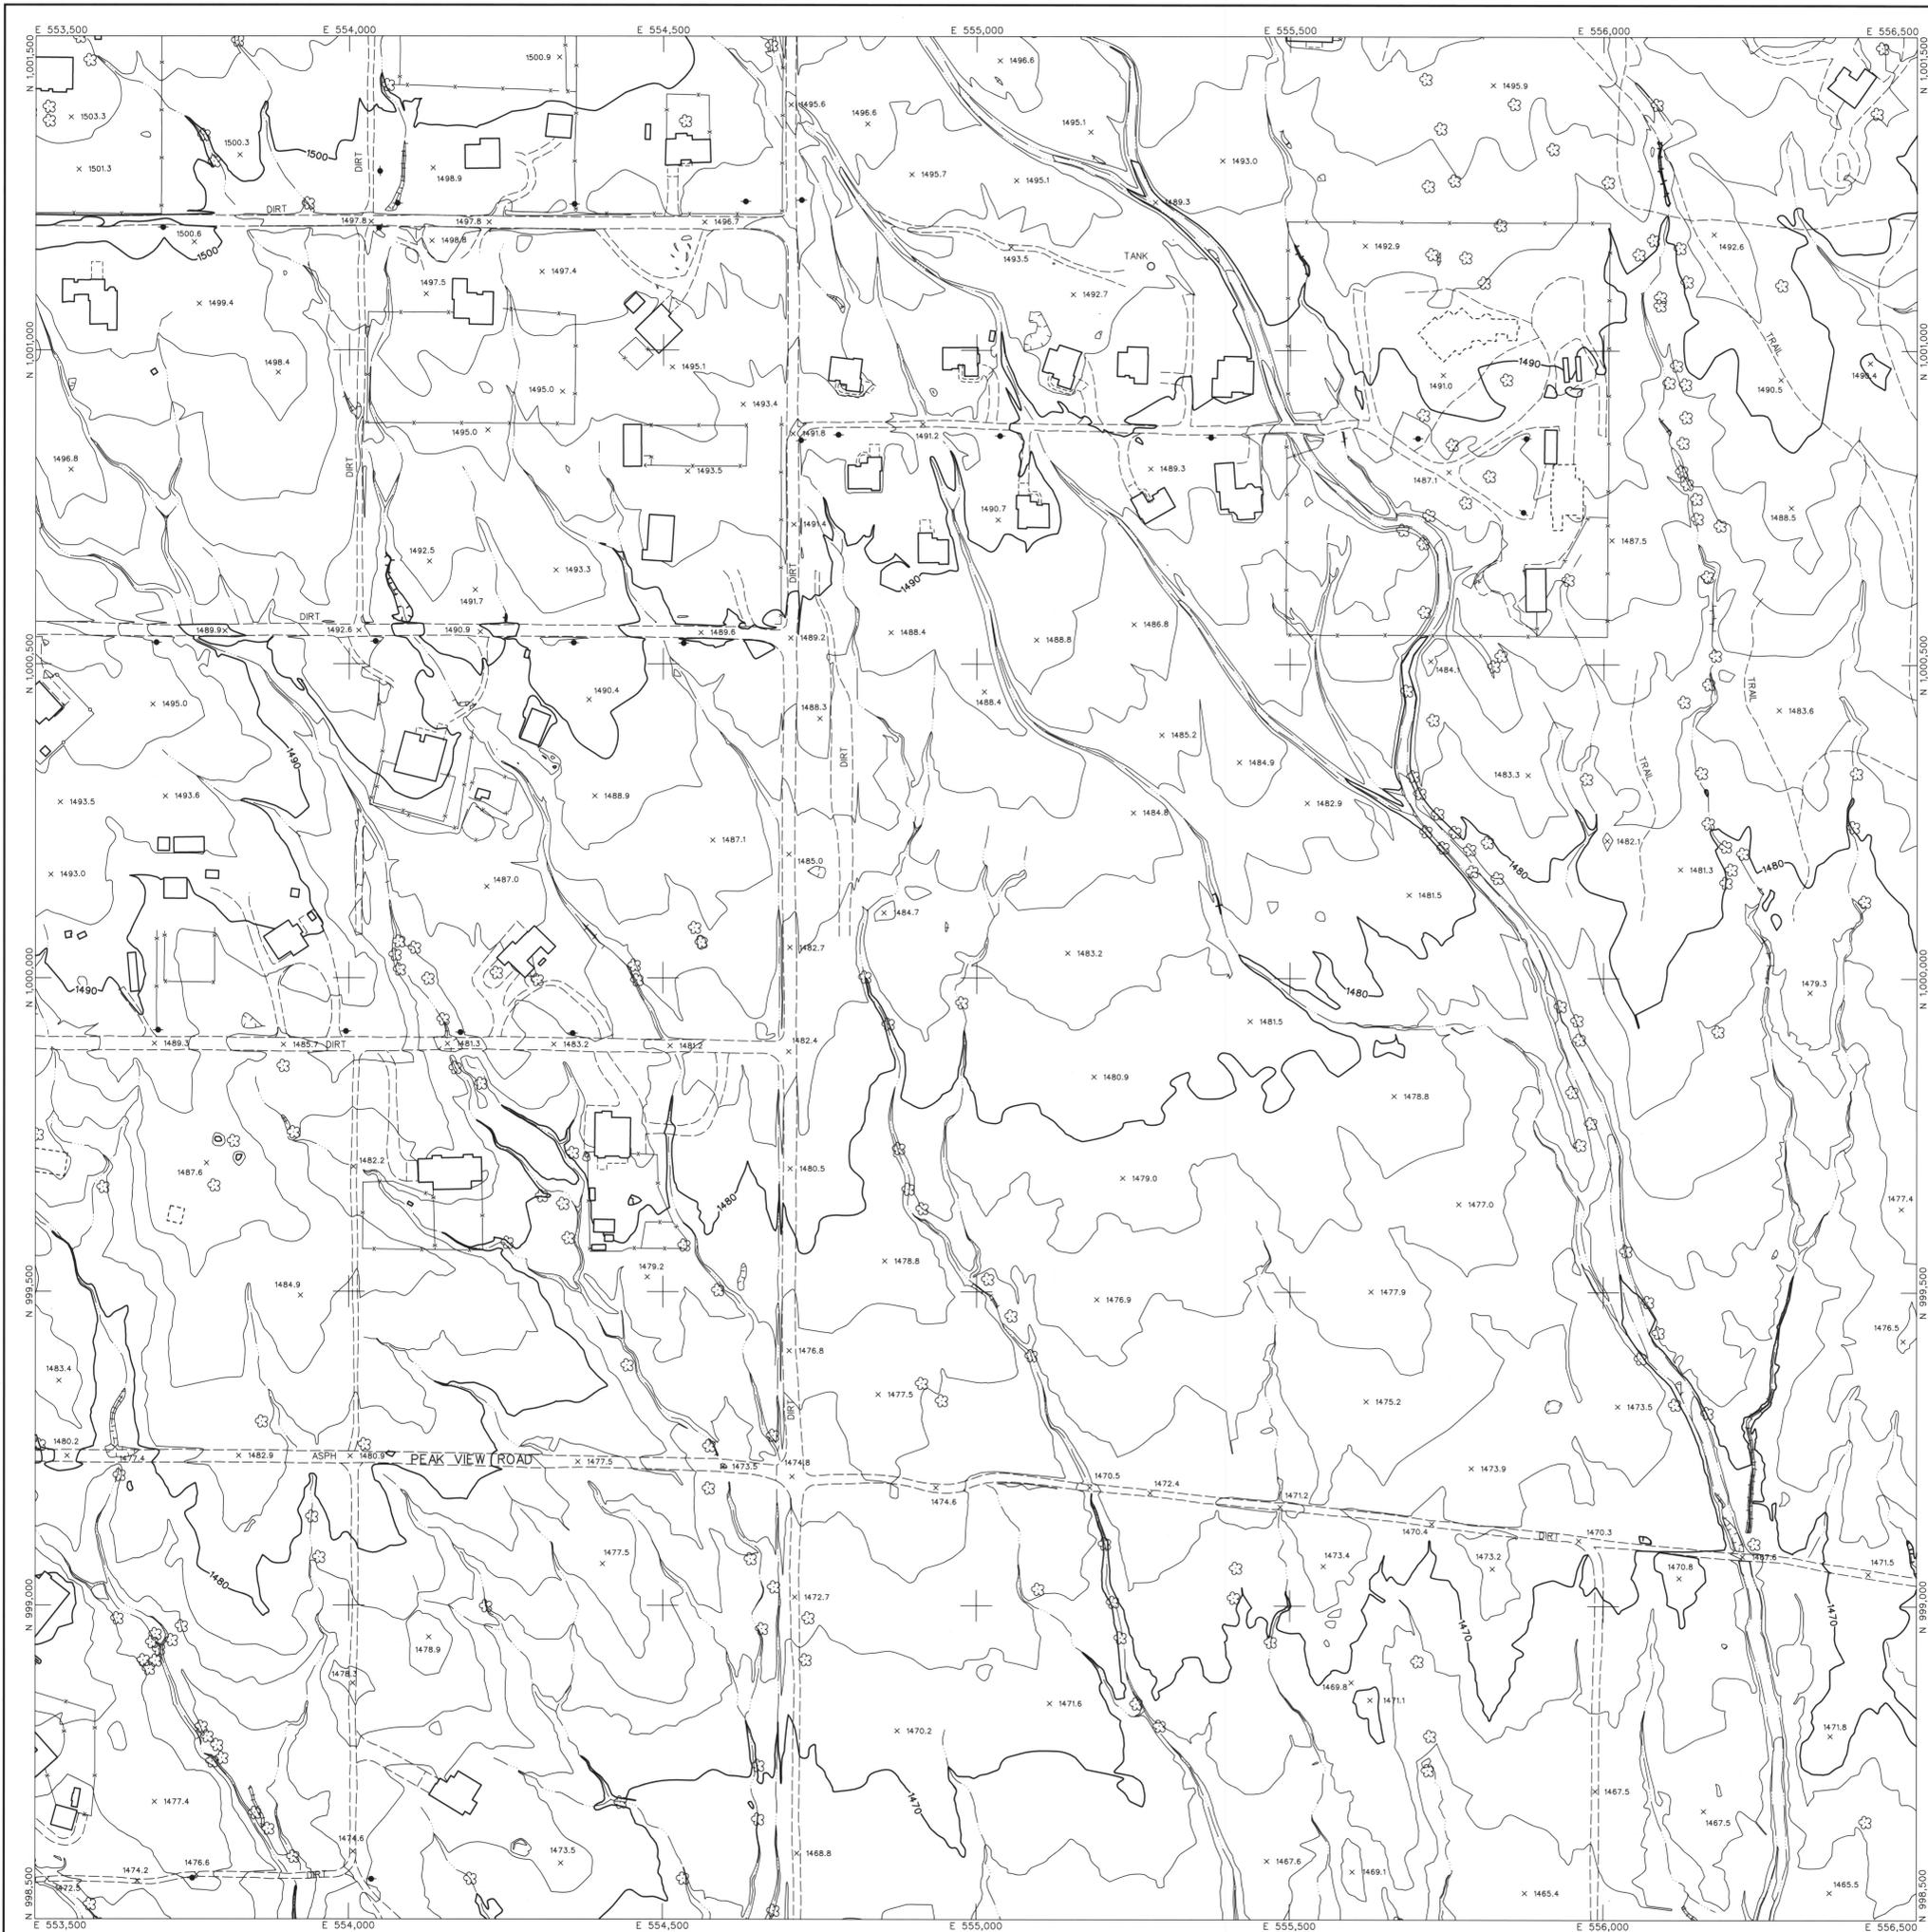



LEGEND

CONTROL POINT		8029
INDEX CONTOUR		1393.9
INTERMEDIATE CONTOUR		2066
INDEX CONTOUR DEPRESSION		2066
INTERMEDIATE CONTOUR DEPRESSION		2066
SPOT ELEVATION		x 2067.1
WATER EDGE LINE		W/L45.6
DRAIN / FLOW LINE		
HEADWALL		
CANAL TOP		
CONCRETE DITCH		
MANHOLE COVER		LIGHT POLE UNDEFINED
POLE		POWER POLE UNDEFINED
VISIBLE PIPELINE		PIPE
TRANSMISSION TOWER		
	GUARDRAIL	
	UNDEFINED RETAINING WALL	
	RETAINING WALL W/ WALL	
	UNDEFINED WALL	
	UNDEFINED FENCE	
TREELINE		BRUSHLINE
TREE		
ROADS & DRIVEWAYS		
ASPHALT		ASPH
CONCRETE		CONC
DIRT		DIRT
TRAIL		TRAIL
CONCRETE CURB		
ASPHALT PARKING		
CONCRETE SIDEWALK/WALKWAY		
CONCRETE LIMIT LINE		
BRIDGE		
BUILDING		
STORAGE TANK		
STEEL STRUCTURE		
BILLBOARD		
COMMERCIAL SIGN		

NOTES:

VERTICAL DATUM: NAVD 88
 HORIZONTAL DATUM: NAD 83 (1992.0 EPOCH)
 COORDINATE SYSTEM: ARIZONA COORDINATE SYSTEM 1983, CENTRAL ZONE
 UNIT OF MEASUREMENT: INTERNATIONAL FEET

DATES OF PHOTOGRAPHY:
 APRIL 1, 18 & 19, 2002
 SCALE OF PHOTOGRAPHY: 1"=600'

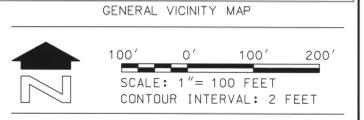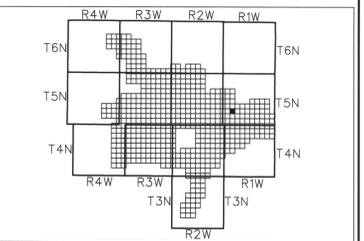

SHEET INDEX MAP

199	200	201
233	234	235
267	268	269

NOTE: 200 SERIES PREFIX REFERENCES 1"-200' SCALE MAP SHEETS

2	See Revision Note	JAS	08/06/03
1	REVISION	BY	DATE

**FLOOD CONTROL DISTRICT
OF MARICOPA COUNTY**


WITTMANN ADMP
2' CONTOURS

	STEWART GEO TECHNOLOGIES	
	BY	DATE
	DESIGN	---
	PLANS	---

The following map represents a survey made by me or under my direction in the County of Maricopa, State of Arizona. I, Jaime A. Satalich, a State of Arizona Registered Land Surveyor (No. 35326, expires 9/30/2003), with my signature and seal affixed below, hereby certify to the Flood Control District of Maricopa County, Arizona, that the information shown hereon complies with the American Society of Photogrammetry and Remote Sensing standards for two-foot contour interval mapping.

"Certification" when used in the context of this document only constitutes an expression of professional opinion regarding those facts or findings which are the subject of the certification, and does not constitute a warranty or guarantee, either expressed or implied.

REVISION NOTE: Twelve maps (269, 270, 271, 301, 302, 303, 333, 334, 335, 362, 363, and 364) were delivered to the Flood Control District of Maricopa County (FCDMC) on March 27, 2003. Prior to this delivery on March 27, 2003, the aforementioned twelve maps were thoroughly reviewed and subsequently accepted as a final deliverable by FCDM. On June 26, 2003, FCDM desired that changes be made to the aforementioned twelve maps with regards to the cover sheet, standard sheet layout, marginal information, and some cartographic elements. This revision reflects those changes requested by FCDM on June 26, 2003 to the aforementioned twelve maps. All topographic and planimetric information on the aforementioned twelve maps remains unchanged between the delivery on March 27, 2003 and this revision.

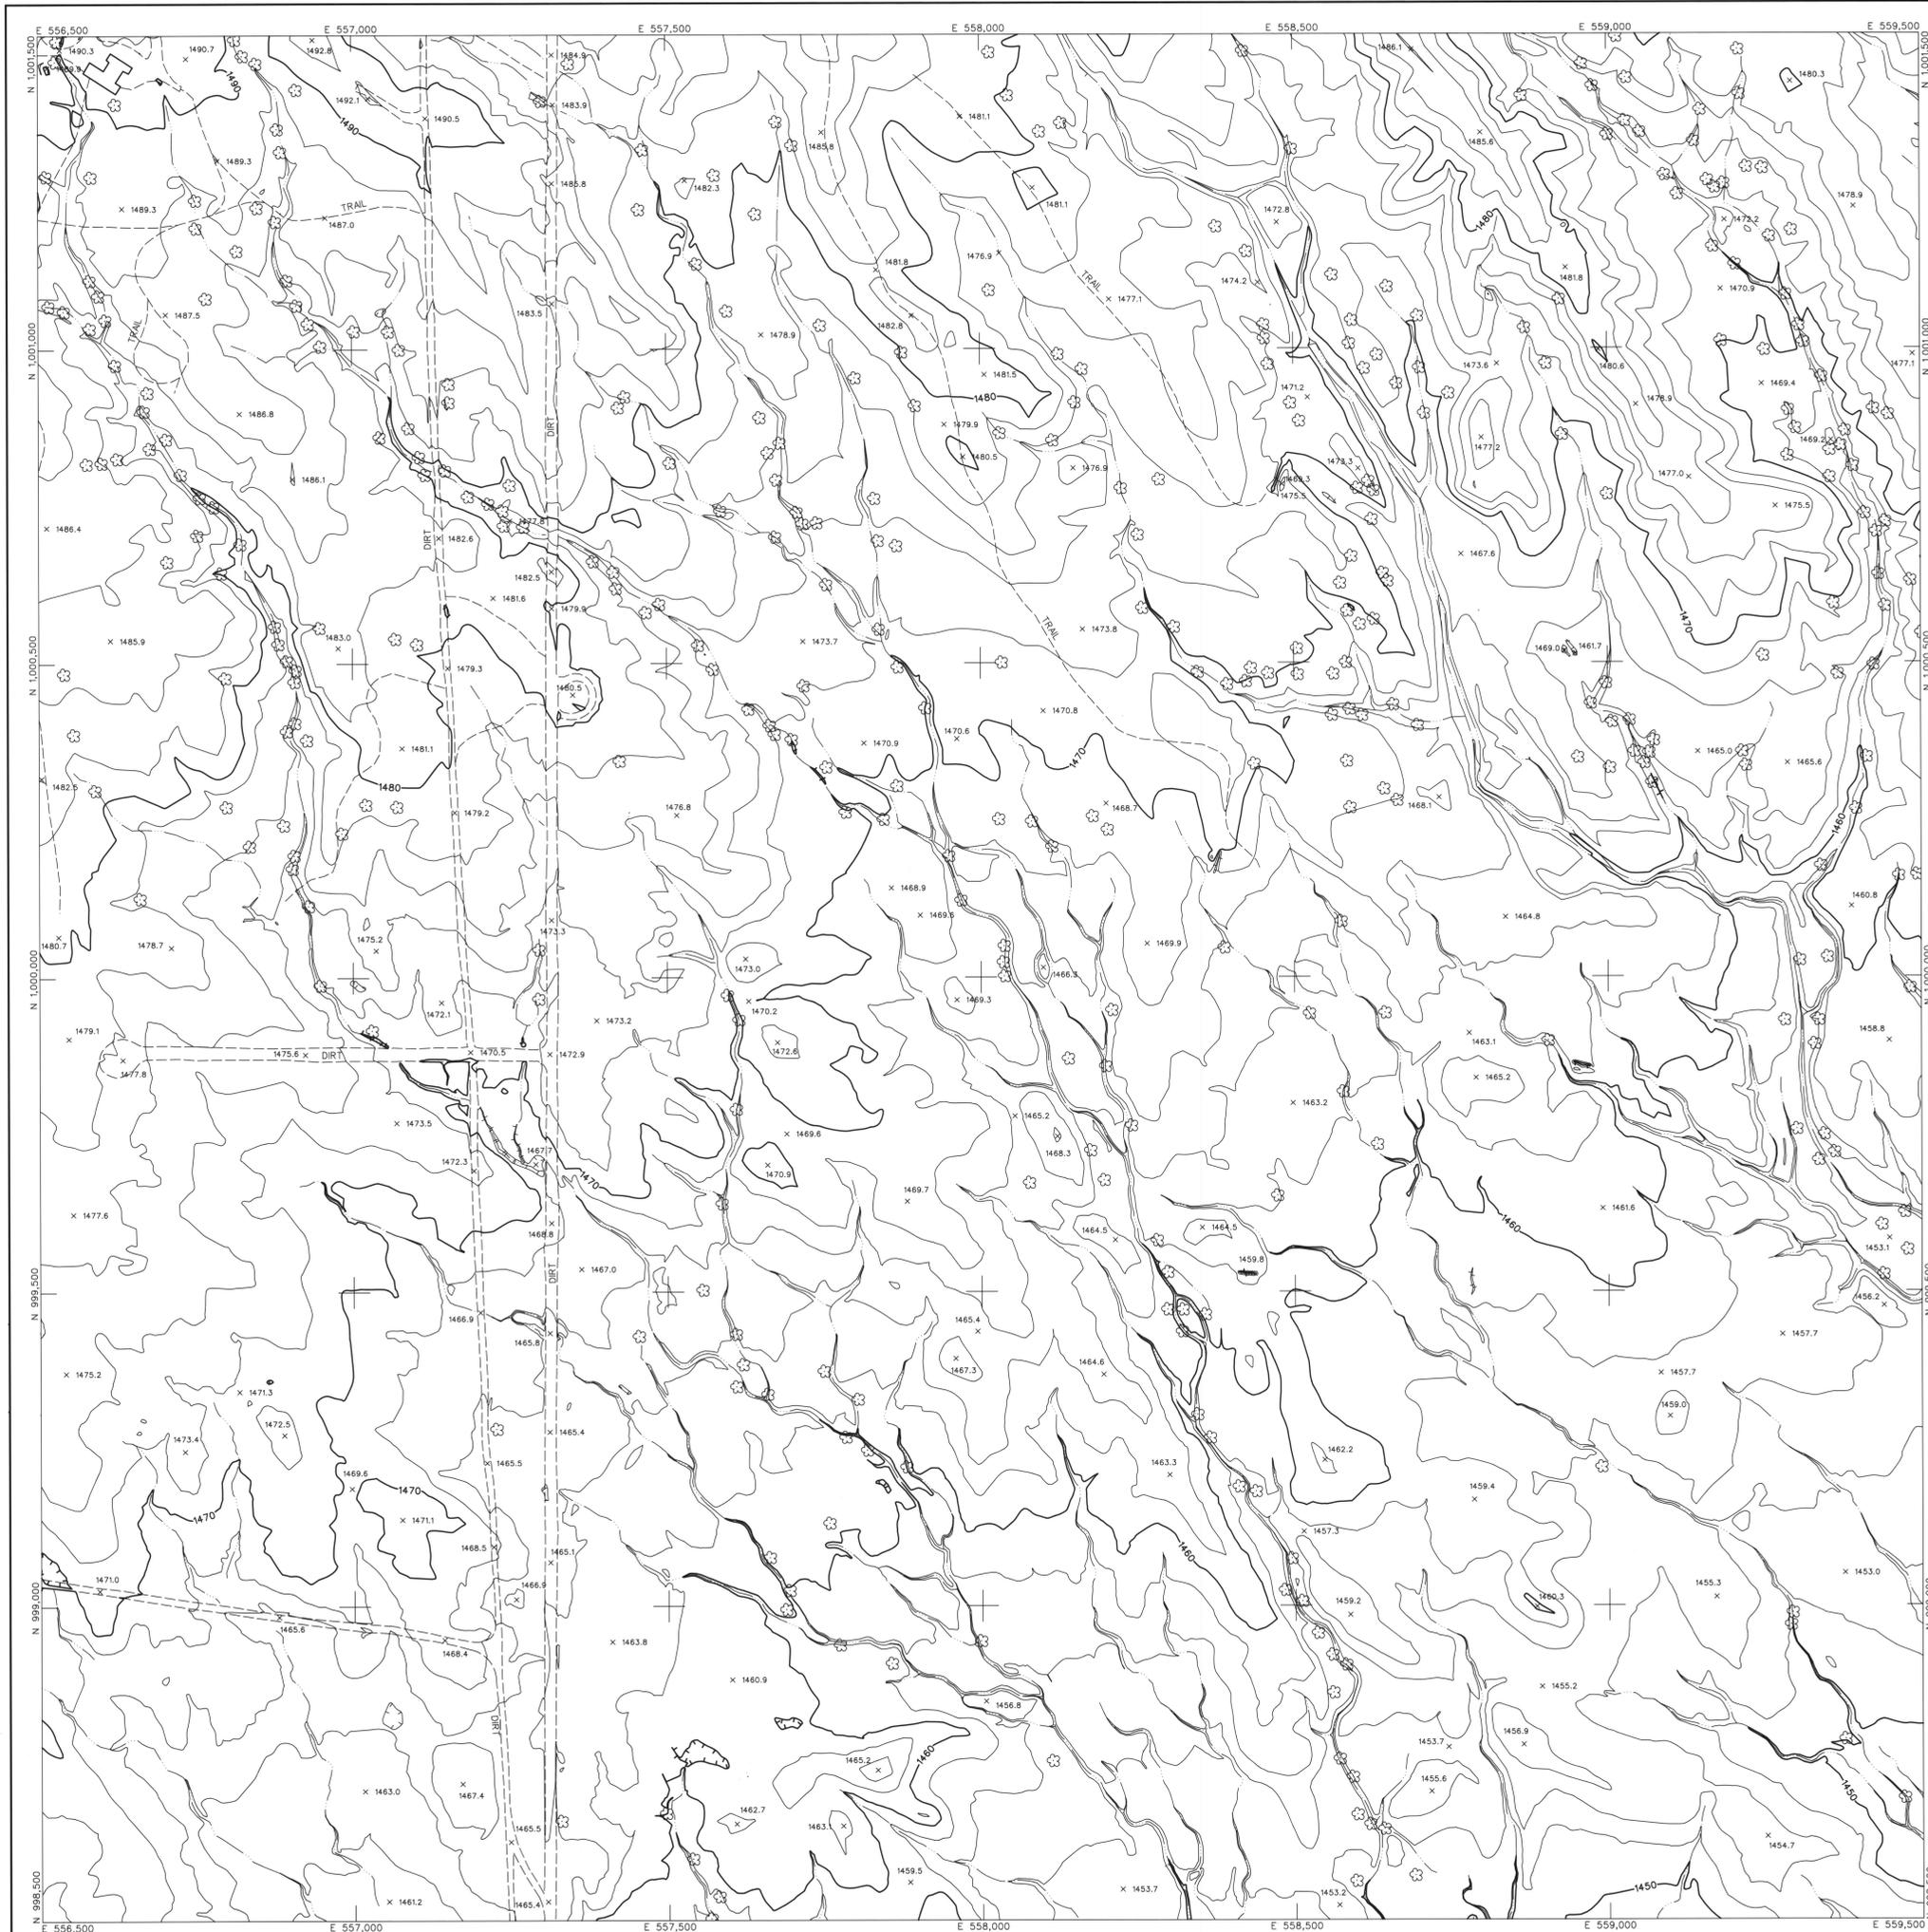



LEGEND

CONTROL POINT	8029
	1393.9
INDEX CONTOUR	2066
INTERMEDIATE CONTOUR	
INDEX CONTOUR DEPRESSION	2066
INTERMEDIATE CONTOUR DEPRESSION	
SPOT ELEVATION	x 2067.1
WATER EDGE LINE	W/L 45.6
DRAIN / FLOW LINE	
HEADWALL	
CANAL TOP	
CONCRETE DITCH	
MANHOLE COVER	LIGHT POLE UNDEFINED
POLE	POWER POLE UNDEFINED
VISIBLE PIPELINE	PIPE
TRANSMISSION TOWER	
GUARDRAIL	
UNDEFINED RETAINING WALL	
RETAINING WALL W/ WALL	
UNDEFINED WALL	
UNDEFINED FENCE	
TREELINE	BRUSHLINE
TREE	
ROADS & DRIVEWAYS	
ASPHALT	ASPH
CONCRETE	CONC
DIRT	DIRT
TRAIL	TRAIL
CONCRETE CURB	
ASPHALT PARKING	
CONCRETE SIDEWALK/WALKWAY	
CONCRETE LIMIT LINE	
BRIDGE	
BUILDING	
STORAGE TANK	
STEEL STRUCTURE	
BILLBOARD	
COMMERCIAL SIGN	

NOTES:

VERTICAL DATUM: NAVD 88
 HORIZONTAL DATUM: NAD 83 (1992.0 EPOCH)
 COORDINATE SYSTEM: ARIZONA COORDINATE SYSTEM, 1983, CENTRAL ZONE
 UNIT OF MEASUREMENT: INTERNATIONAL FEET

DATES OF PHOTOGRAPHY:
 APRIL 1, 18 & 19, 2002
 SCALE OF PHOTOGRAPHY: 1"=600'

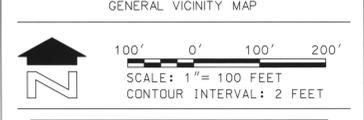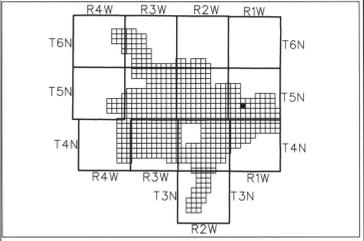

SHEET INDEX MAP

NOTE: 200 SERIES PREFIX REFERENCES 1'-200 SCALE MAP SHEETS

200	201	202
234	235	236
268	269	270

NO.	REVISION	JAS	08/06/03
1	See Revision Note	BY	DATE

**FLOOD CONTROL DISTRICT
OF MARICOPA COUNTY**

WITTMANN ADMP
2' CONTOURS


STEWART GEO TECHNOLOGIES			
1301 Downing Avenue Phoenix, Arizona 85029 TEL: (480) 784-4800 FAX: (480) 784-4811 SER. NO. 02-000			
DESIGN	BY	DATE	
DESIGN CHK.			
PLANS			
PLANS CHK.			

The following map represents a survey made by me or under my direction in the County of Maricopa, State of Arizona. I, Jaime A. Satalich, a State of Arizona Registered Land Surveyor (No. 35326, expires 9/30/2003), with my signature and seal affixed below, hereby certify to the Flood Control District of Maricopa County, Arizona, that the information shown hereon complies with the American Society of Photogrammetry and Remote Sensing standards for two-foot contour interval mapping.

"Certification" when used in the context of this document only constitutes an expression of professional opinion regarding those facts or findings which are the subject of the certification, and does not constitute a warranty or guarantee, either expressed or implied.

REVISION NOTE: Twelve maps (269, 270, 271, 301, 302, 303, 333, 334, 335, 362, 363, and 364) were delivered to the Flood Control District of Maricopa County (FCDMC) on March 27, 2003. Prior to this delivery on March 27, 2003, the aforementioned twelve maps were thoroughly reviewed and subsequently accepted as a final deliverable by FCDMC. On June 26, 2003, FCDMC desired that changes be made to the aforementioned twelve maps with regards to the cover sheet, standard sheet layout, marginal information, and some cartographic elements. This revision reflects those changes requested by FCDMC on June 26, 2003 to the aforementioned twelve maps. All topographic and planimetric information on the aforementioned twelve maps remains unchanged between the delivery on March 27, 2003 and this revision.



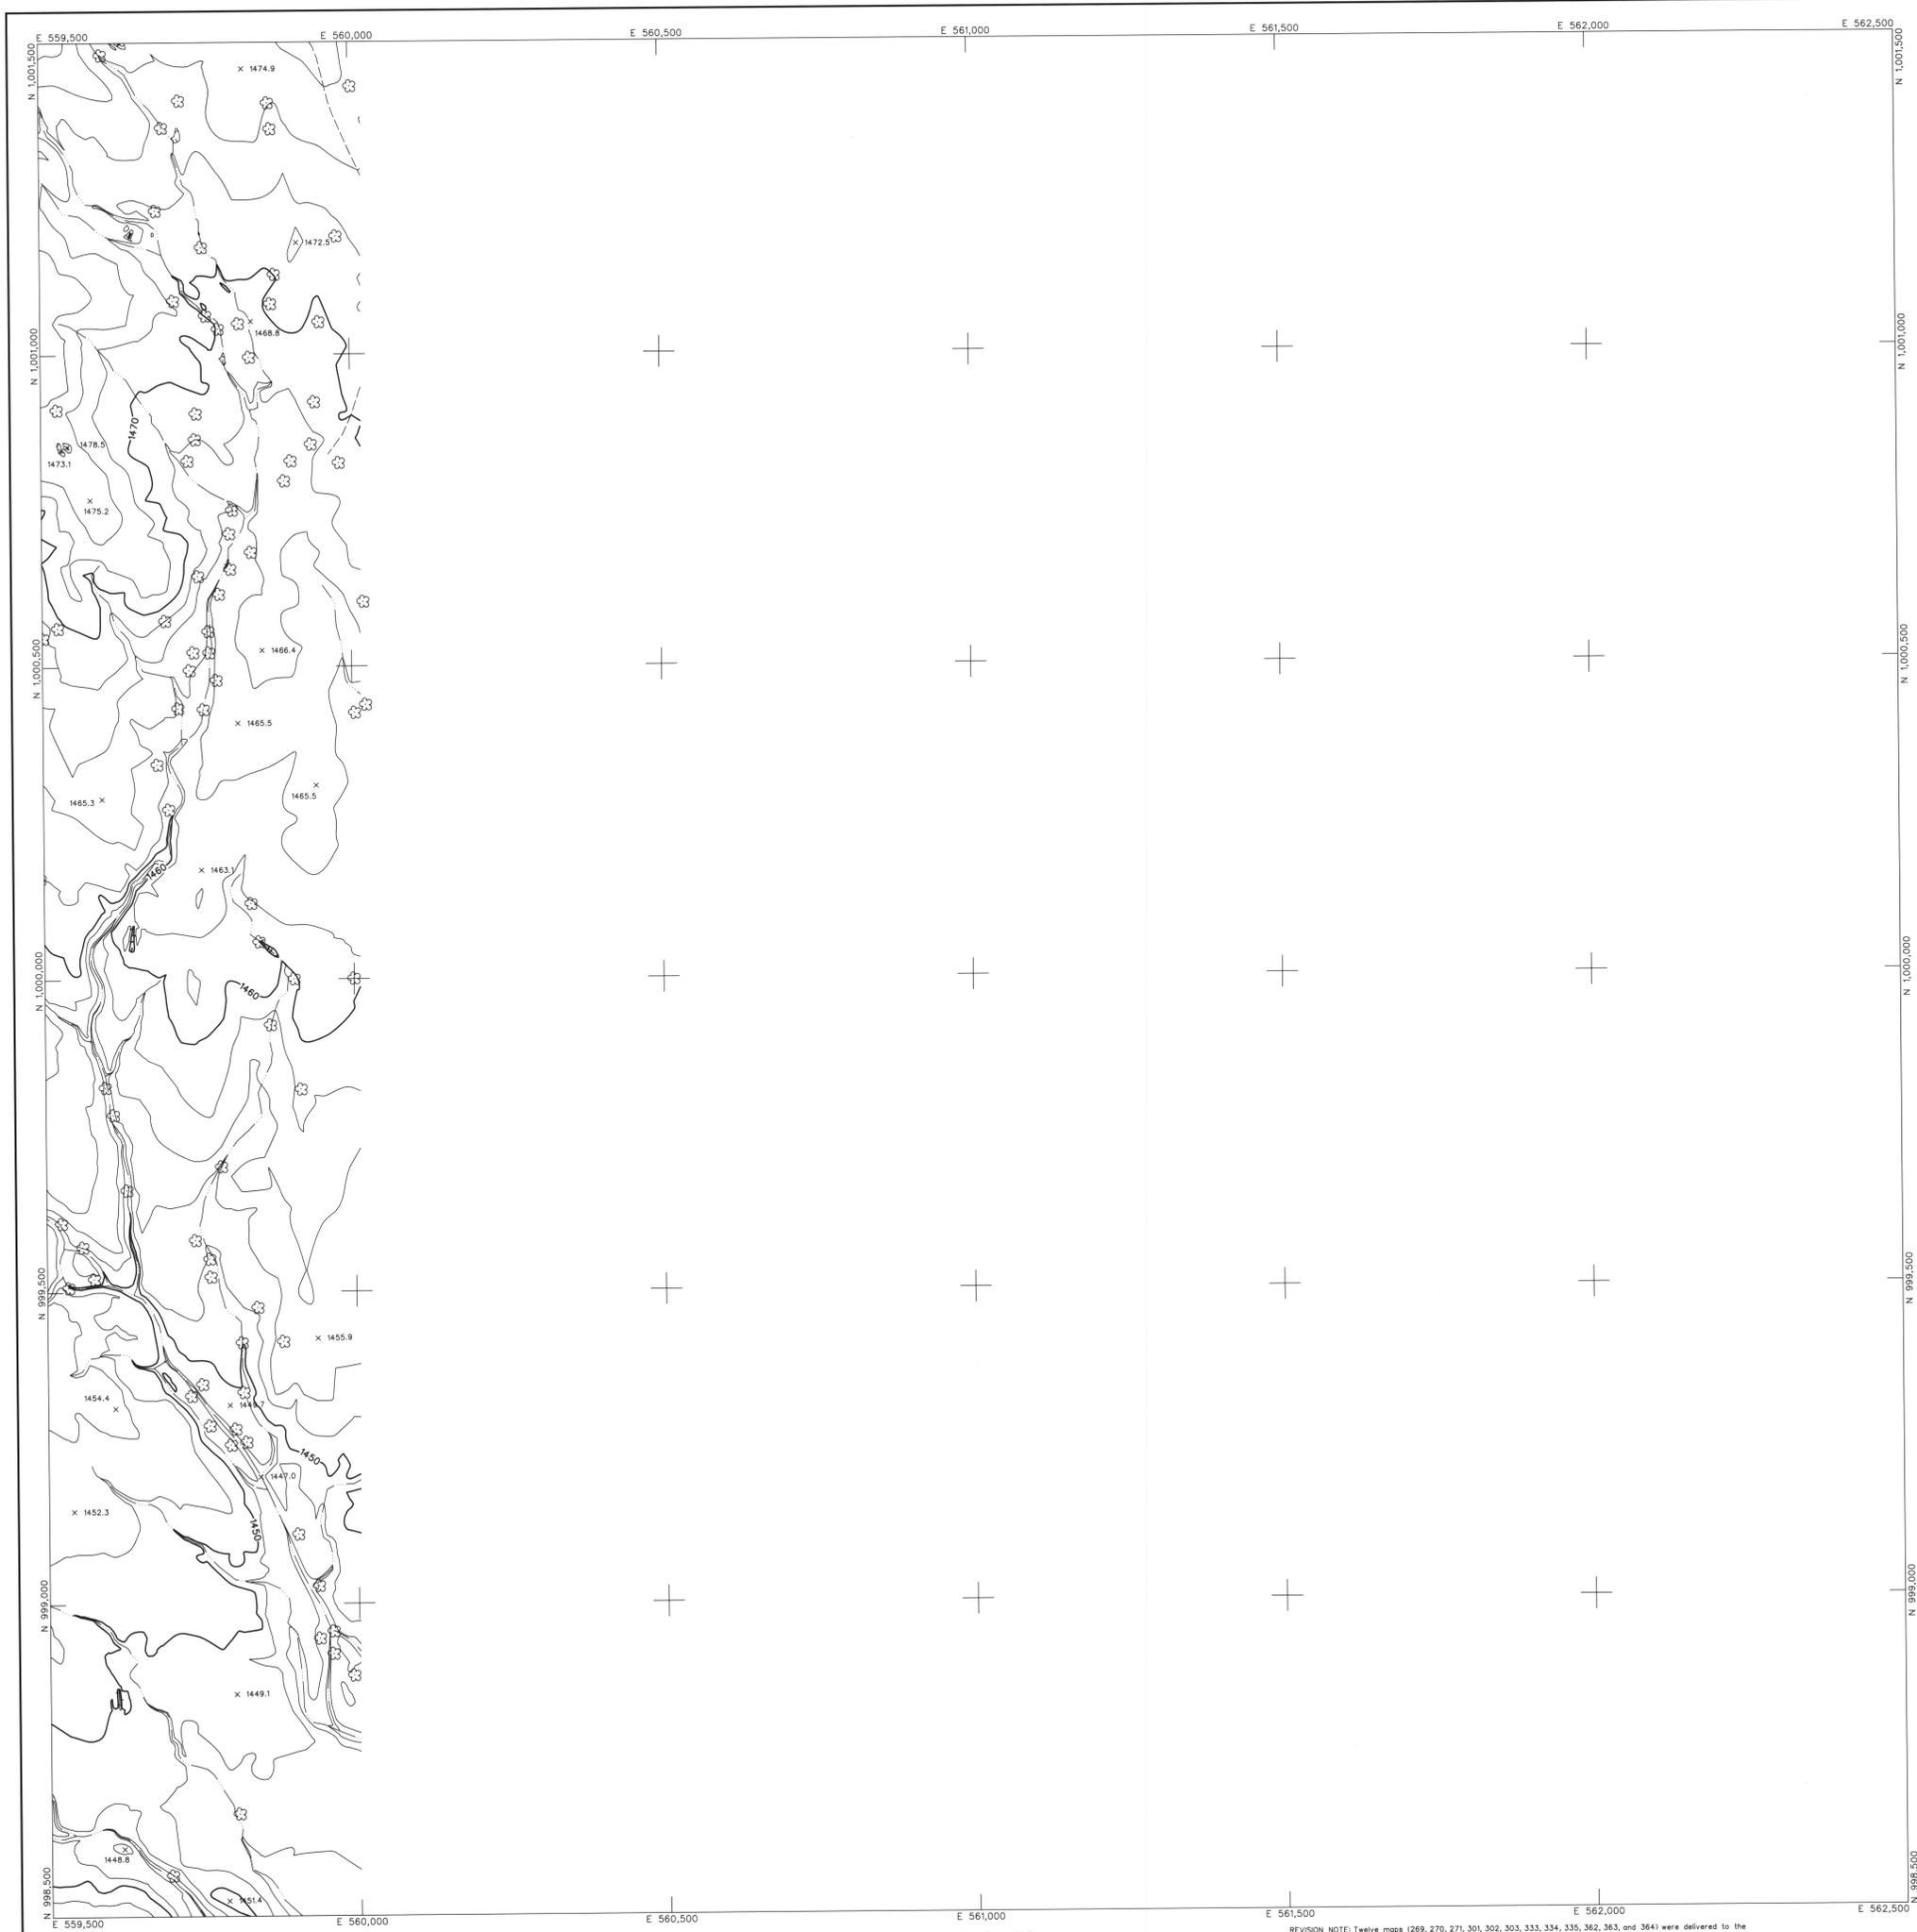



LEGEND

CONTROL POINT	8029 1393.9
INDEX CONTOUR	2066
INTERMEDIATE CONTOUR	
INDEX CONTOUR DEPRESSION	2066
INTERMEDIATE CONTOUR DEPRESSION	
SPOT ELEVATION	x 2067.1
WATER EDGE LINE	W/L 45.6
DRAIN / FLOW LINE	
HEADWALL	
CANAL TOP	
CONCRETE DITCH	
MANHOLE COVER	
POLE	LIGHT POLE UNDEFINED * POWER POLE UNDEFINED •
VISIBLE PIPELINE	PIPE
TRANSMISSION TOWER	
GUARDRAIL	
UNDEFINED RETAINING WALL	
RETAINING WALL W/ WALL	
UNDEFINED WALL	
UNDEFINED FENCE	
TREELINE	BRUSHLINE
TREE	
ROADS & DRIVEWAYS	
ASPHALT	ASPH
CONCRETE	CONC
DIRT	DIRT
TRAIL	TRAIL
CONCRETE CURB	
ASPHALT PARKING	
CONCRETE SIDEWALK/WALKWAY	=====
CONCRETE LIMIT LINE	-----
BRIDGE	
BUILDING	
STORAGE TANK	TANK
STEEL STRUCTURE	
BILLBOARD	
COMMERCIAL SIGN	

NOTES:

VERTICAL DATUM: NAVD 88
 HORIZONTAL DATUM: NAD 83 (1992.0 EPOCH)
 COORDINATE SYSTEM: ARIZONA COORDINATE SYSTEM, 1983, CENTRAL ZONE
 UNIT OF MEASUREMENT: INTERNATIONAL FEET

DATES OF PHOTOGRAPHY: APRIL 18 & 19, 2002
 SCALE OF PHOTOGRAPHY: 1"=600'

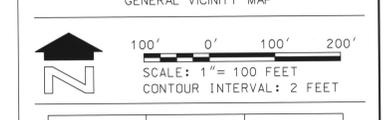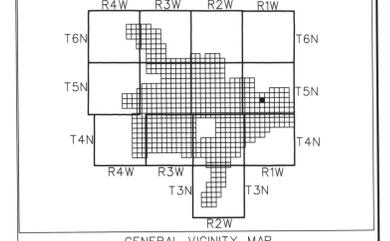

SHEET INDEX MAP

NOTE: 200 SERIES PREFIX REFERENCES 1"-200' SCALE MAP SHEETS

201	202	203
235	236	237
269	270	271

2	See Revision Note	JAS	08/06/03
NO.	REVISION	BY	DATE

**FLOOD CONTROL DISTRICT
OF MARICOPA COUNTY**

WITTMANN ADMP
2' CONTOURS


STEWART GEO TECHNOLOGIES
 3332E JAMES A. SATULKA
 907 Phoenix Ave. Suite 100
 Phoenix, AZ 85028
 TEL: 480.948.1818 FAX: 480.948.1817
 907 Phoenix Ave. Suite 100


DESIGN	BY	DATE
DESIGN CHK.		
PLANS		
PLANS CHK.		

The following map represents a survey made by me or under my direction in the County of Maricopa, State of Arizona. I, Jaime A. Satulka, a State of Arizona Registered Land Surveyor (No. 35326, expires 9/30/2003), with my signature and seal affixed below, hereby certify to the Flood Control District of Maricopa County, Arizona, that the information shown hereon complies with the American Society of Photogrammetry and Remote Sensing standards for two-foot contour interval mapping.

"Certification" when used in the context of this document only constitutes an expression of professional opinion regarding those facts or findings which are the subject of the certification, and does not constitute a warranty or guarantee, either expressed or implied.

REVISION NOTE: Twelve maps (269, 270, 271, 301, 302, 303, 333, 334, 335, 362, 363, and 364) were delivered to the Flood Control District of Maricopa County (FCDMC) on March 27, 2003. Prior to this delivery on March 27, 2003, the aforementioned twelve maps were thoroughly reviewed and subsequently accepted as a final deliverable by FCDM. On June 26, 2003, FCDM desired that changes be made to the aforementioned twelve maps with regards to the cover sheet, standard sheet layout, marginal information, and some cartographic elements. This revision reflects those changes requested by FCDM on June 26, 2003 to the aforementioned twelve maps. All topographic and planimetric information on the aforementioned twelve maps remains unchanged between the delivery on March 27, 2003 and this revision.


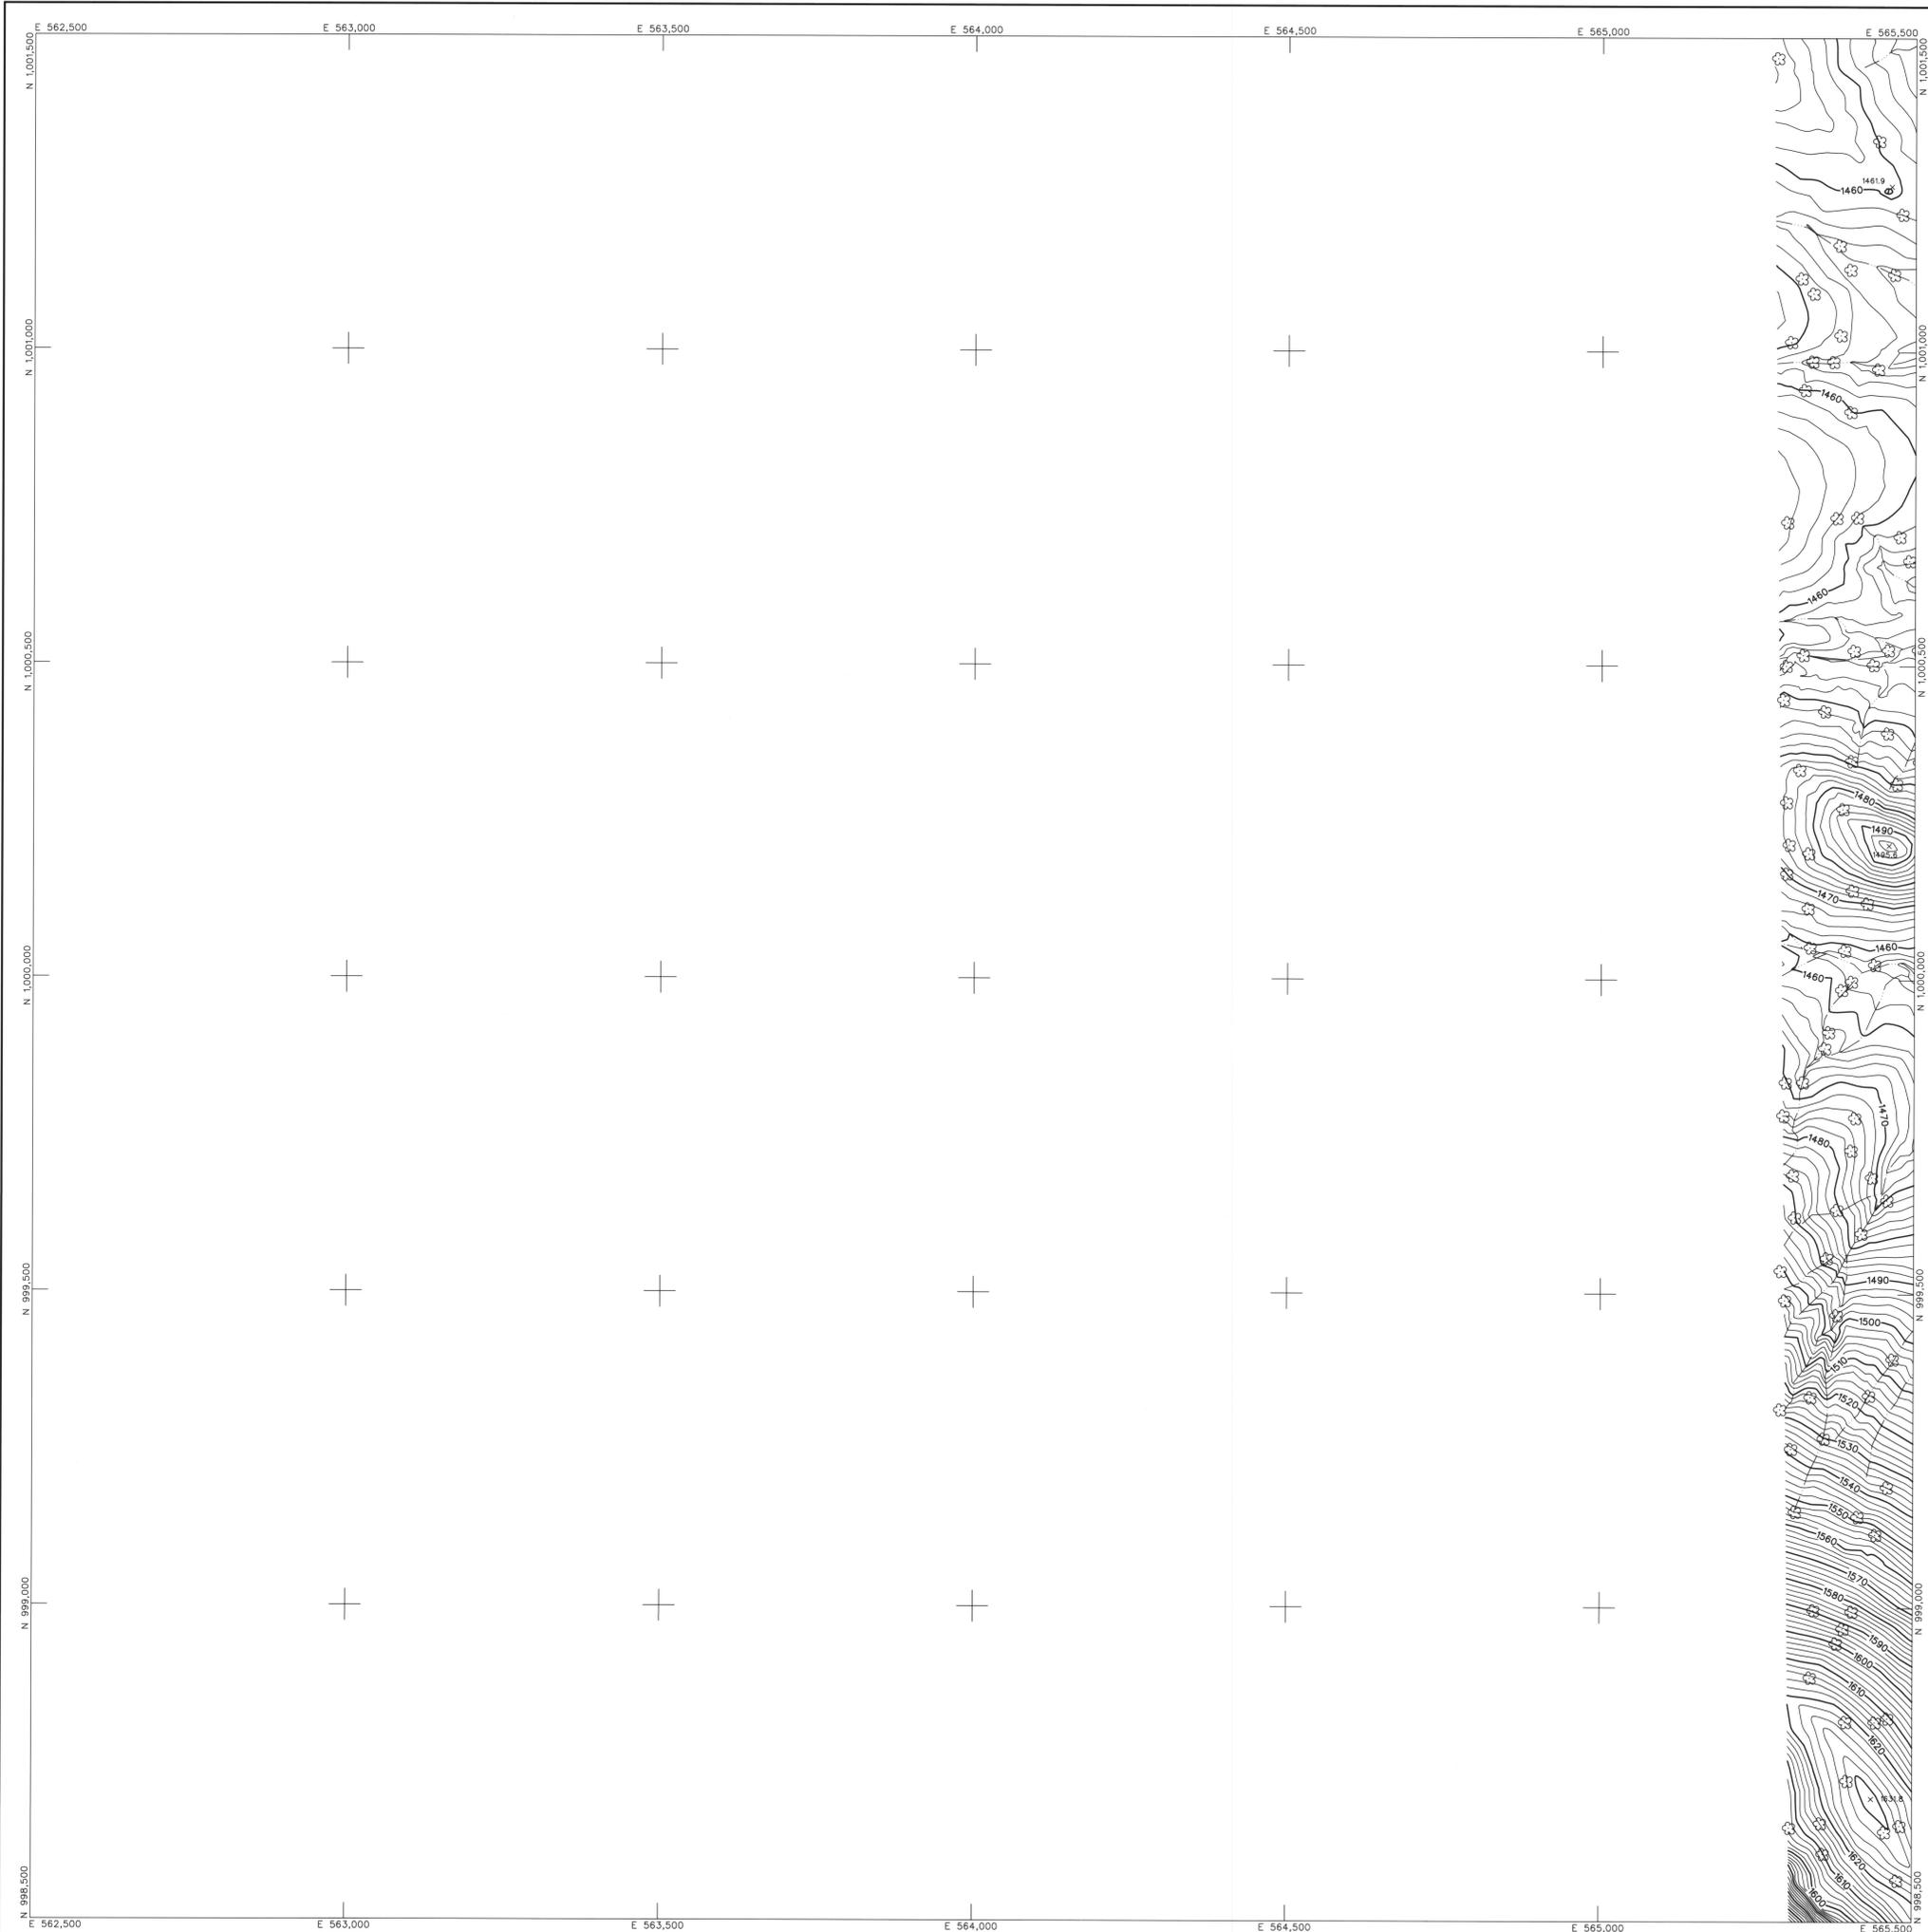


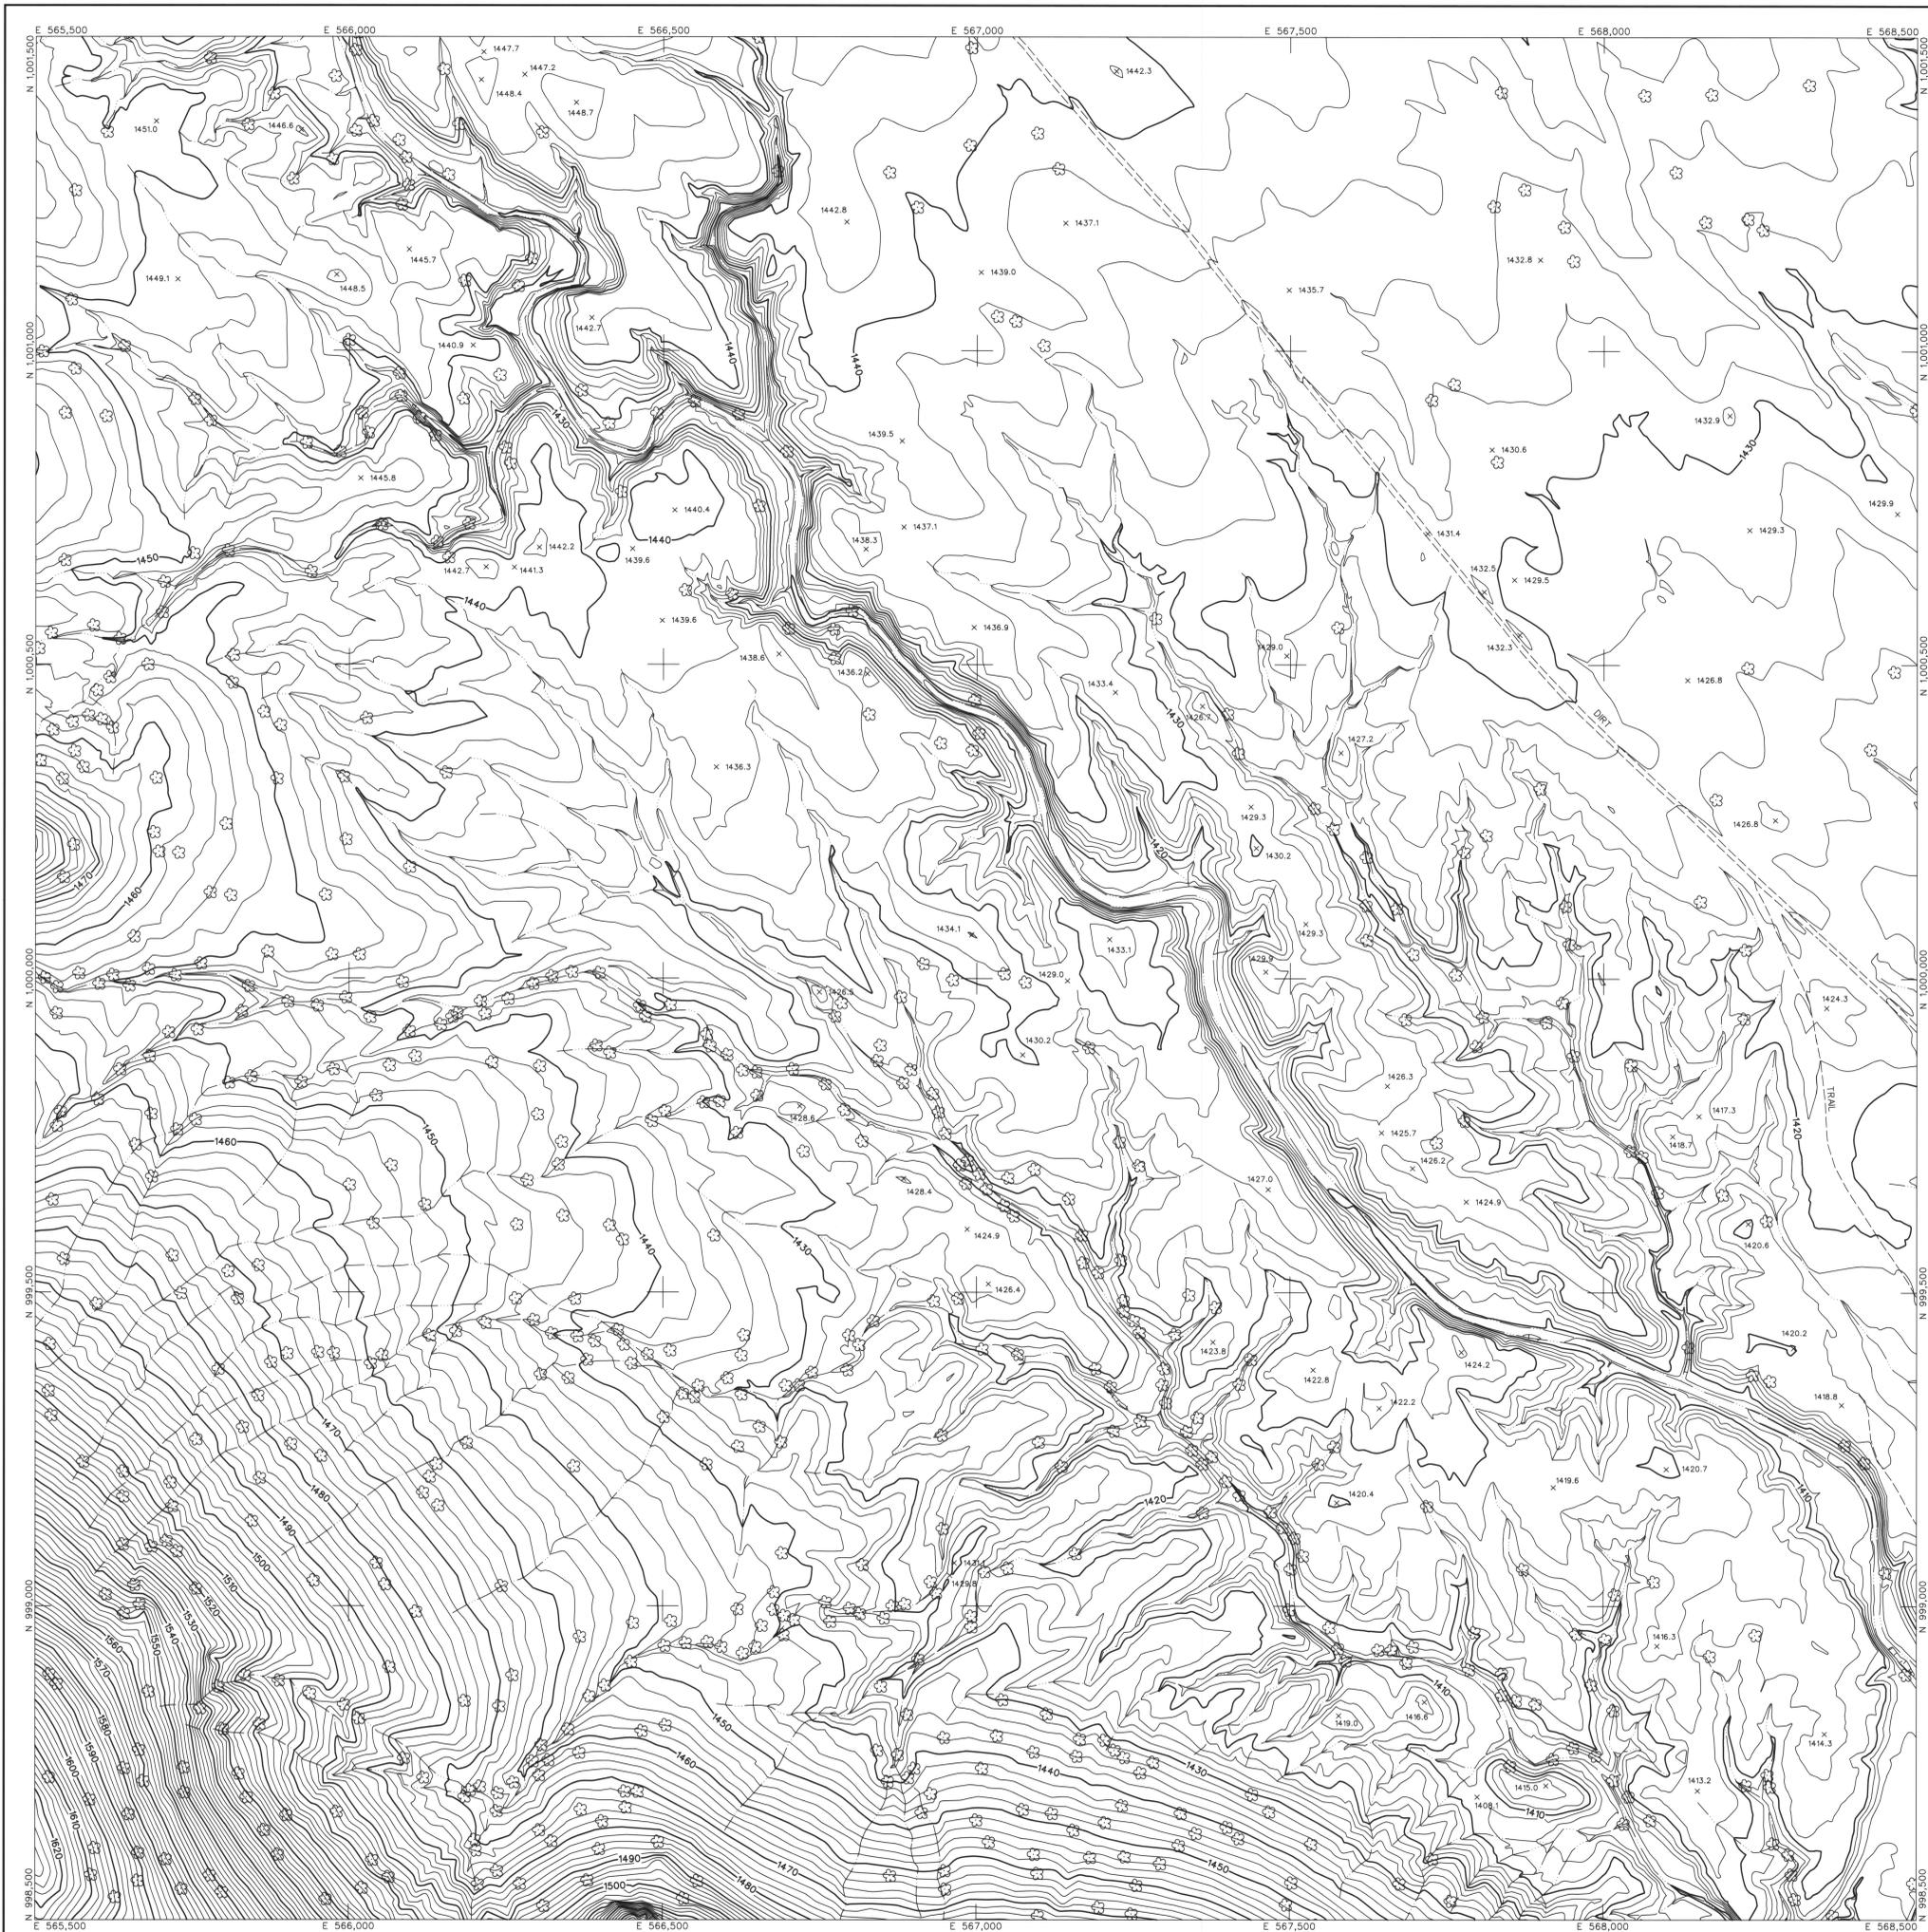

LEGEND

CONTROL POINT	8029
	1393.9
INDEX CONTOUR	2066
INTERMEDIATE CONTOUR	
INDEX CONTOUR DEPRESSION	2066
INTERMEDIATE CONTOUR DEPRESSION	
SPOT ELEVATION	x 2067.1
WATER EDGE LINE	W/L45.6
DRAIN / FLOW LINE	
HEADWALL	
CANAL TOP	
CONCRETE DITCH	
MANHOLE COVER	LIGHT POLE UNDEFINED
POLE	POWER POLE UNDEFINED
VISIBILITY PIPELINE	PIPE
TRANSMISSION TOWER	
GUARDRAIL	
UNDEFINED RETAINING WALL	
RETAINING WALL W/ WALL	
UNDEFINED WALL	
UNDEFINED FENCE	
TREELINE	BRUSHLINE
TREE	
ROADS & DRIVEWAYS	
ASPHALT	ASPH
CONCRETE	CONC
DIRT	DIRT
TRAIL	TRAIL
CONCRETE CURB	
ASPHALT PARKING	
CONCRETE SIDEWALK/WALKWAY	
CONCRETE LIMIT LINE	
BRIDGE	
BUILDING	
STORAGE TANK	
STEEL STRUCTURE	
BILLBOARD	
COMMERCIAL SIGN	

NOTES:
 VERTICAL DATUM: NAVD 88
 HORIZONTAL DATUM: NAD 83 (1992.0 EPOCH)
 COORDINATE SYSTEM: ARIZONA COORDINATE SYSTEM 1983, CENTRAL ZONE
 UNIT OF MEASUREMENT: INTERNATIONAL FEET
 DATES OF PHOTOGRAPHY: APRIL 1, 18 & 19, 2002
 SCALE OF PHOTOGRAPHY: 1"=600'

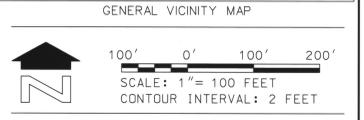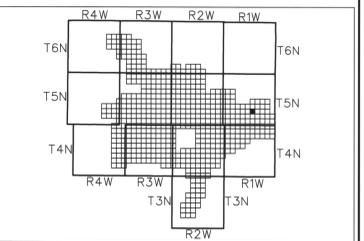

SHEET INDEX MAP

NOTE: 200 SERIES PREFIX, REFERENCES 1"-200' SCALE MAP SHEETS

203	204	205
237	238	239
271	272	273

**FLOOD CONTROL DISTRICT
OF MARICOPA COUNTY**


WITTMANN ADMP
2' CONTOURS

	BY	DATE	
	DESIGN	--	--
	DESIGN CHK.	--	--
	PLANS	--	--
PLANS CHK.	--	--	

The following map represents a survey made by me or under my direction in the County of Maricopa, State of Arizona. I, Jaime A. Satalich, a State of Arizona Registered Land Surveyor (No. 35326, expires 9/30/2003), with my signature and seal affixed below, hereby certify to the Flood Control District of Maricopa County, Arizona, that the information shown hereon complies with the American Society of Photogrammetry and Remote Sensing standards for two-foot contour interval mapping.

"Certification" when used in the context of this document only constitutes an expression of professional opinion regarding those facts or findings which are the subject of the certification, and does not constitute a warranty or guarantee, either expressed or implied.



REVISION NOTE: Twelve maps (268, 270, 271, 301, 302, 303, 333, 334, 335, 362, 363, and 364) were delivered to the Flood Control District of Maricopa County (FCDMC) on March 27, 2003. Prior to this delivery on March 27, 2003, the aforementioned twelve maps were thoroughly reviewed and subsequently accepted as a final deliverable by FCDMC. On June 26, 2003, FCDMC desired that changes be made to the aforementioned twelve maps with regards to the cover sheet, standard sheet layout, marginal information, and some cartographic elements. This revision reflects those changes requested by FCDMC on June 26, 2003 to the aforementioned twelve maps. All topographic and planimetric information on the aforementioned twelve maps remains unchanged between the delivery on March 27, 2003 and this revision.

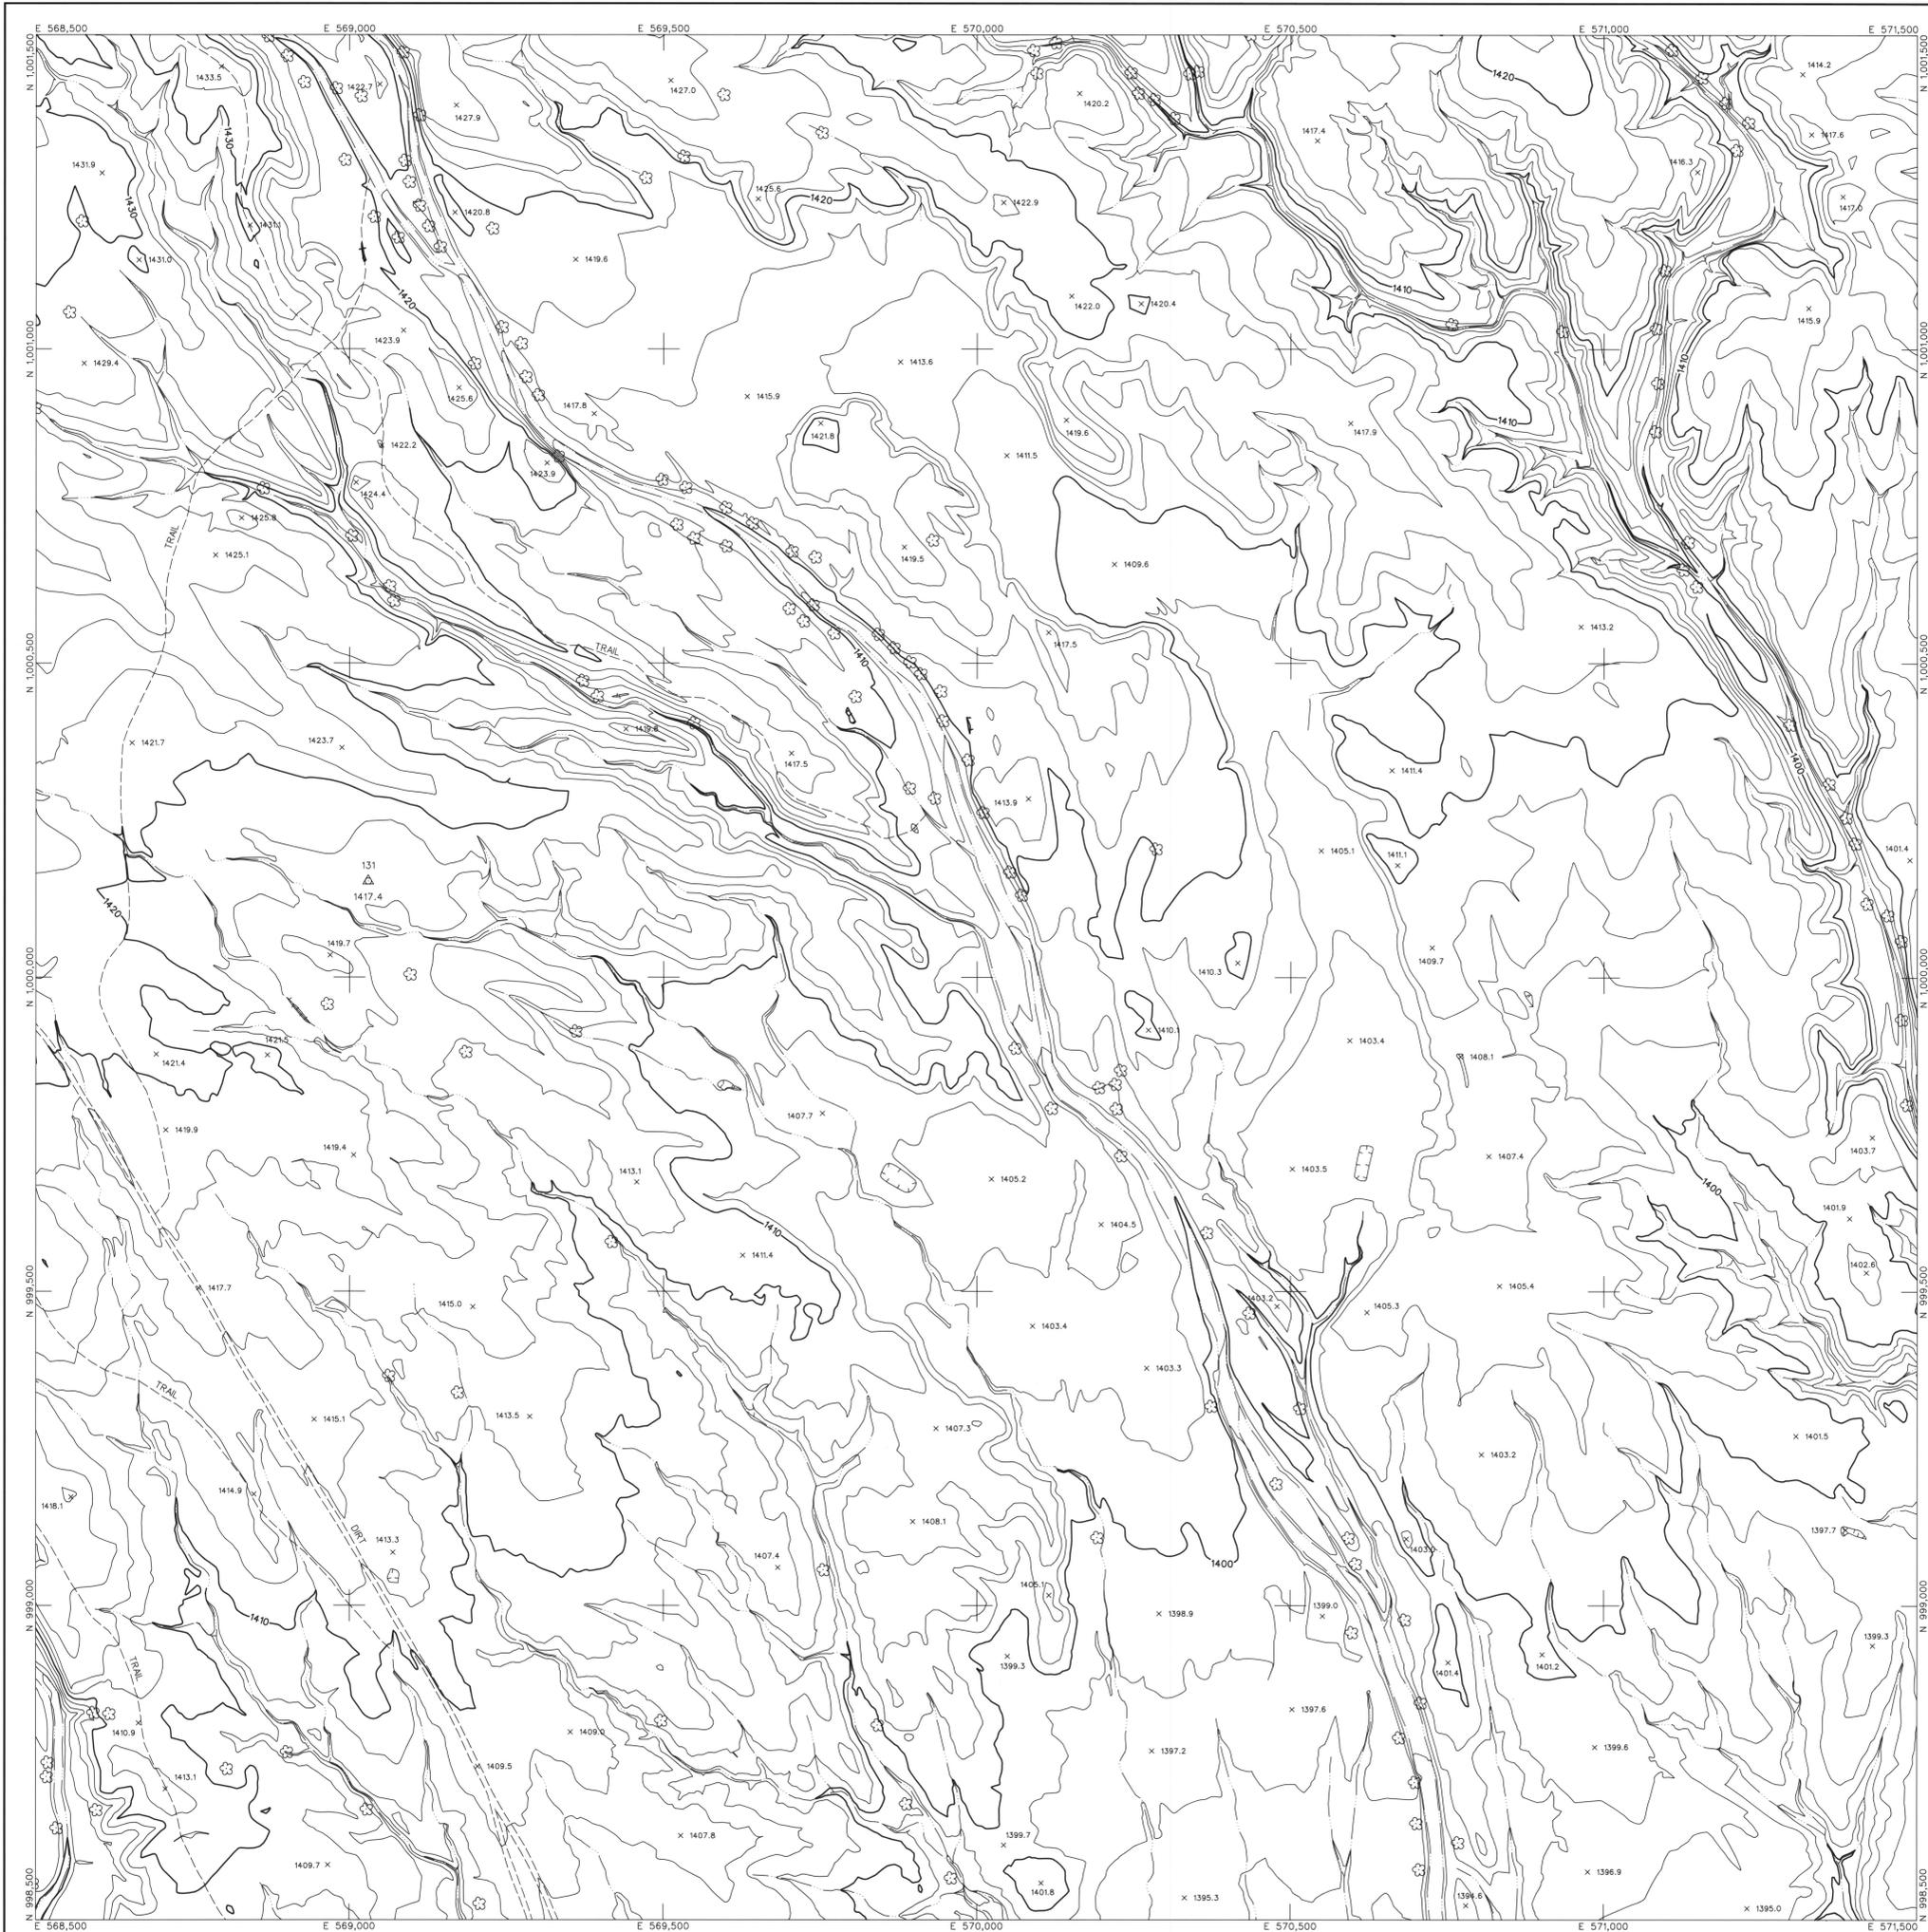

LEGEND

CONTROL POINT	8029
	1393.9
INDEX CONTOUR	2066
INTERMEDIATE CONTOUR	
INDEX CONTOUR DEPRESSION	2066
INTERMEDIATE CONTOUR DEPRESSION	
SPOT ELEVATION	x 2067.1
WATER EDGE LINE	W/L 45.6
DRAIN / FLOW LINE	
HEADWALL	
CANAL TOP	
CONCRETE DITCH	
MANHOLE COVER	LIGHT POLE UNDEFINED
POLE	POWER POLE UNDEFINED
VISIBLE PIPELINE	PIPE
TRANSMISSION TOWER	
GUARDRAIL	
UNDEFINED RETAINING WALL	
RETAINING WALL W/ WALL	
UNDEFINED WALL	
UNDEFINED FENCE	
TREELINE	BRUSHLINE
TREE	
ROADS & DRIVEWAYS	
ASPHALT	ASPH
CONCRETE	CONC
DIRT	DIRT
TRAIL	TRAIL
CONCRETE CURB	
ASPHALT PARKING	
CONCRETE SIDEWALK/WALKWAY	
CONCRETE LIMIT LINE	
BRIDGE	
BUILDING	
STORAGE TANK	
STEEL STRUCTURE	
BILLBOARD	
COMMERCIAL SIGN	

NOTES:
 VERTICAL DATUM: NAVD 88
 HORIZONTAL DATUM: NAD 83 (1992.0 EPOCH)
 COORDINATE SYSTEM: ARIZONA COORDINATE SYSTEM, 1983, CENTRAL ZONE
 UNIT OF MEASUREMENT: INTERNATIONAL FEET
 DATES OF PHOTOGRAPHY: APRIL 1, 18 & 19, 2002
 SCALE OF PHOTOGRAPHY: 1"=600'

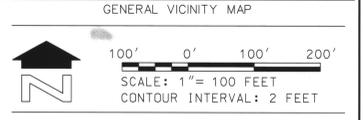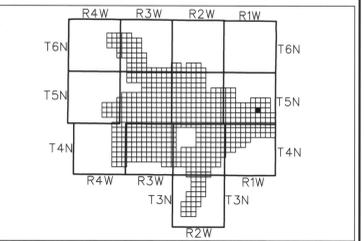

SHEET INDEX MAP

NOTE: 200 SERIES PREFIX REFERENCES 1"-200' SCALE MAP SHEETS

204	205	206
238	239	240
272	273	274

NO.	REVISION	BY	DATE
1	See Revision Note	JAS	08/06/03

**FLOOD CONTROL DISTRICT
OF MARICOPA COUNTY**


WITTMANN ADMP
2' CONTOURS

	STEWART GEO TECHNOLOGIES	
	<small>1700 S. GILBERT AVENUE TOLSON, ARIZONA 85171 TEL: (480) 944-4600 FAX: (480) 944-4401 SPT Project No. 02-020</small>	
	DESIGN	BY
	DESIGN CHK.	DATE
	PLANS	
PLANS CHK.		

The following map represents a survey made by me or under my direction in the County of Maricopa, State of Arizona. I, Jaime A. Satalich, a State of Arizona Registered Land Surveyor (No. 35326, expires 9/30/2003), with my signature and seal affixed below, hereby certify to the Flood Control District of Maricopa County, Arizona, that the information shown hereon complies with the American Society of Photogrammetry and Remote Sensing standards for two-foot contour interval mapping.

"Certification" when used in the context of this document only constitutes an expression of professional opinion regarding those facts or findings which are the subject of the certification, and does not constitute a warranty or guarantee, either expressed or implied.

REVISION NOTE: Twelve maps (269, 270, 271, 301, 302, 303, 333, 334, 335, 362, 363, and 364) were delivered to the Flood Control District of Maricopa County (FCDMC) on March 27, 2003. Prior to this delivery on March 27, 2003, the aforementioned twelve maps were thoroughly reviewed and subsequently accepted as a final deliverable by FCDMC. On June 26, 2003, FCDMC desired that changes be made to the aforementioned twelve maps with regards to the cover sheet, standard sheet layout, marginal information, and some cartographic elements. This revision reflects those changes requested by FCDMC on June 26, 2003 to the aforementioned twelve maps. All topographic and planimetric information on the aforementioned twelve maps remains unchanged between the delivery on March 27, 2003 and this revision.

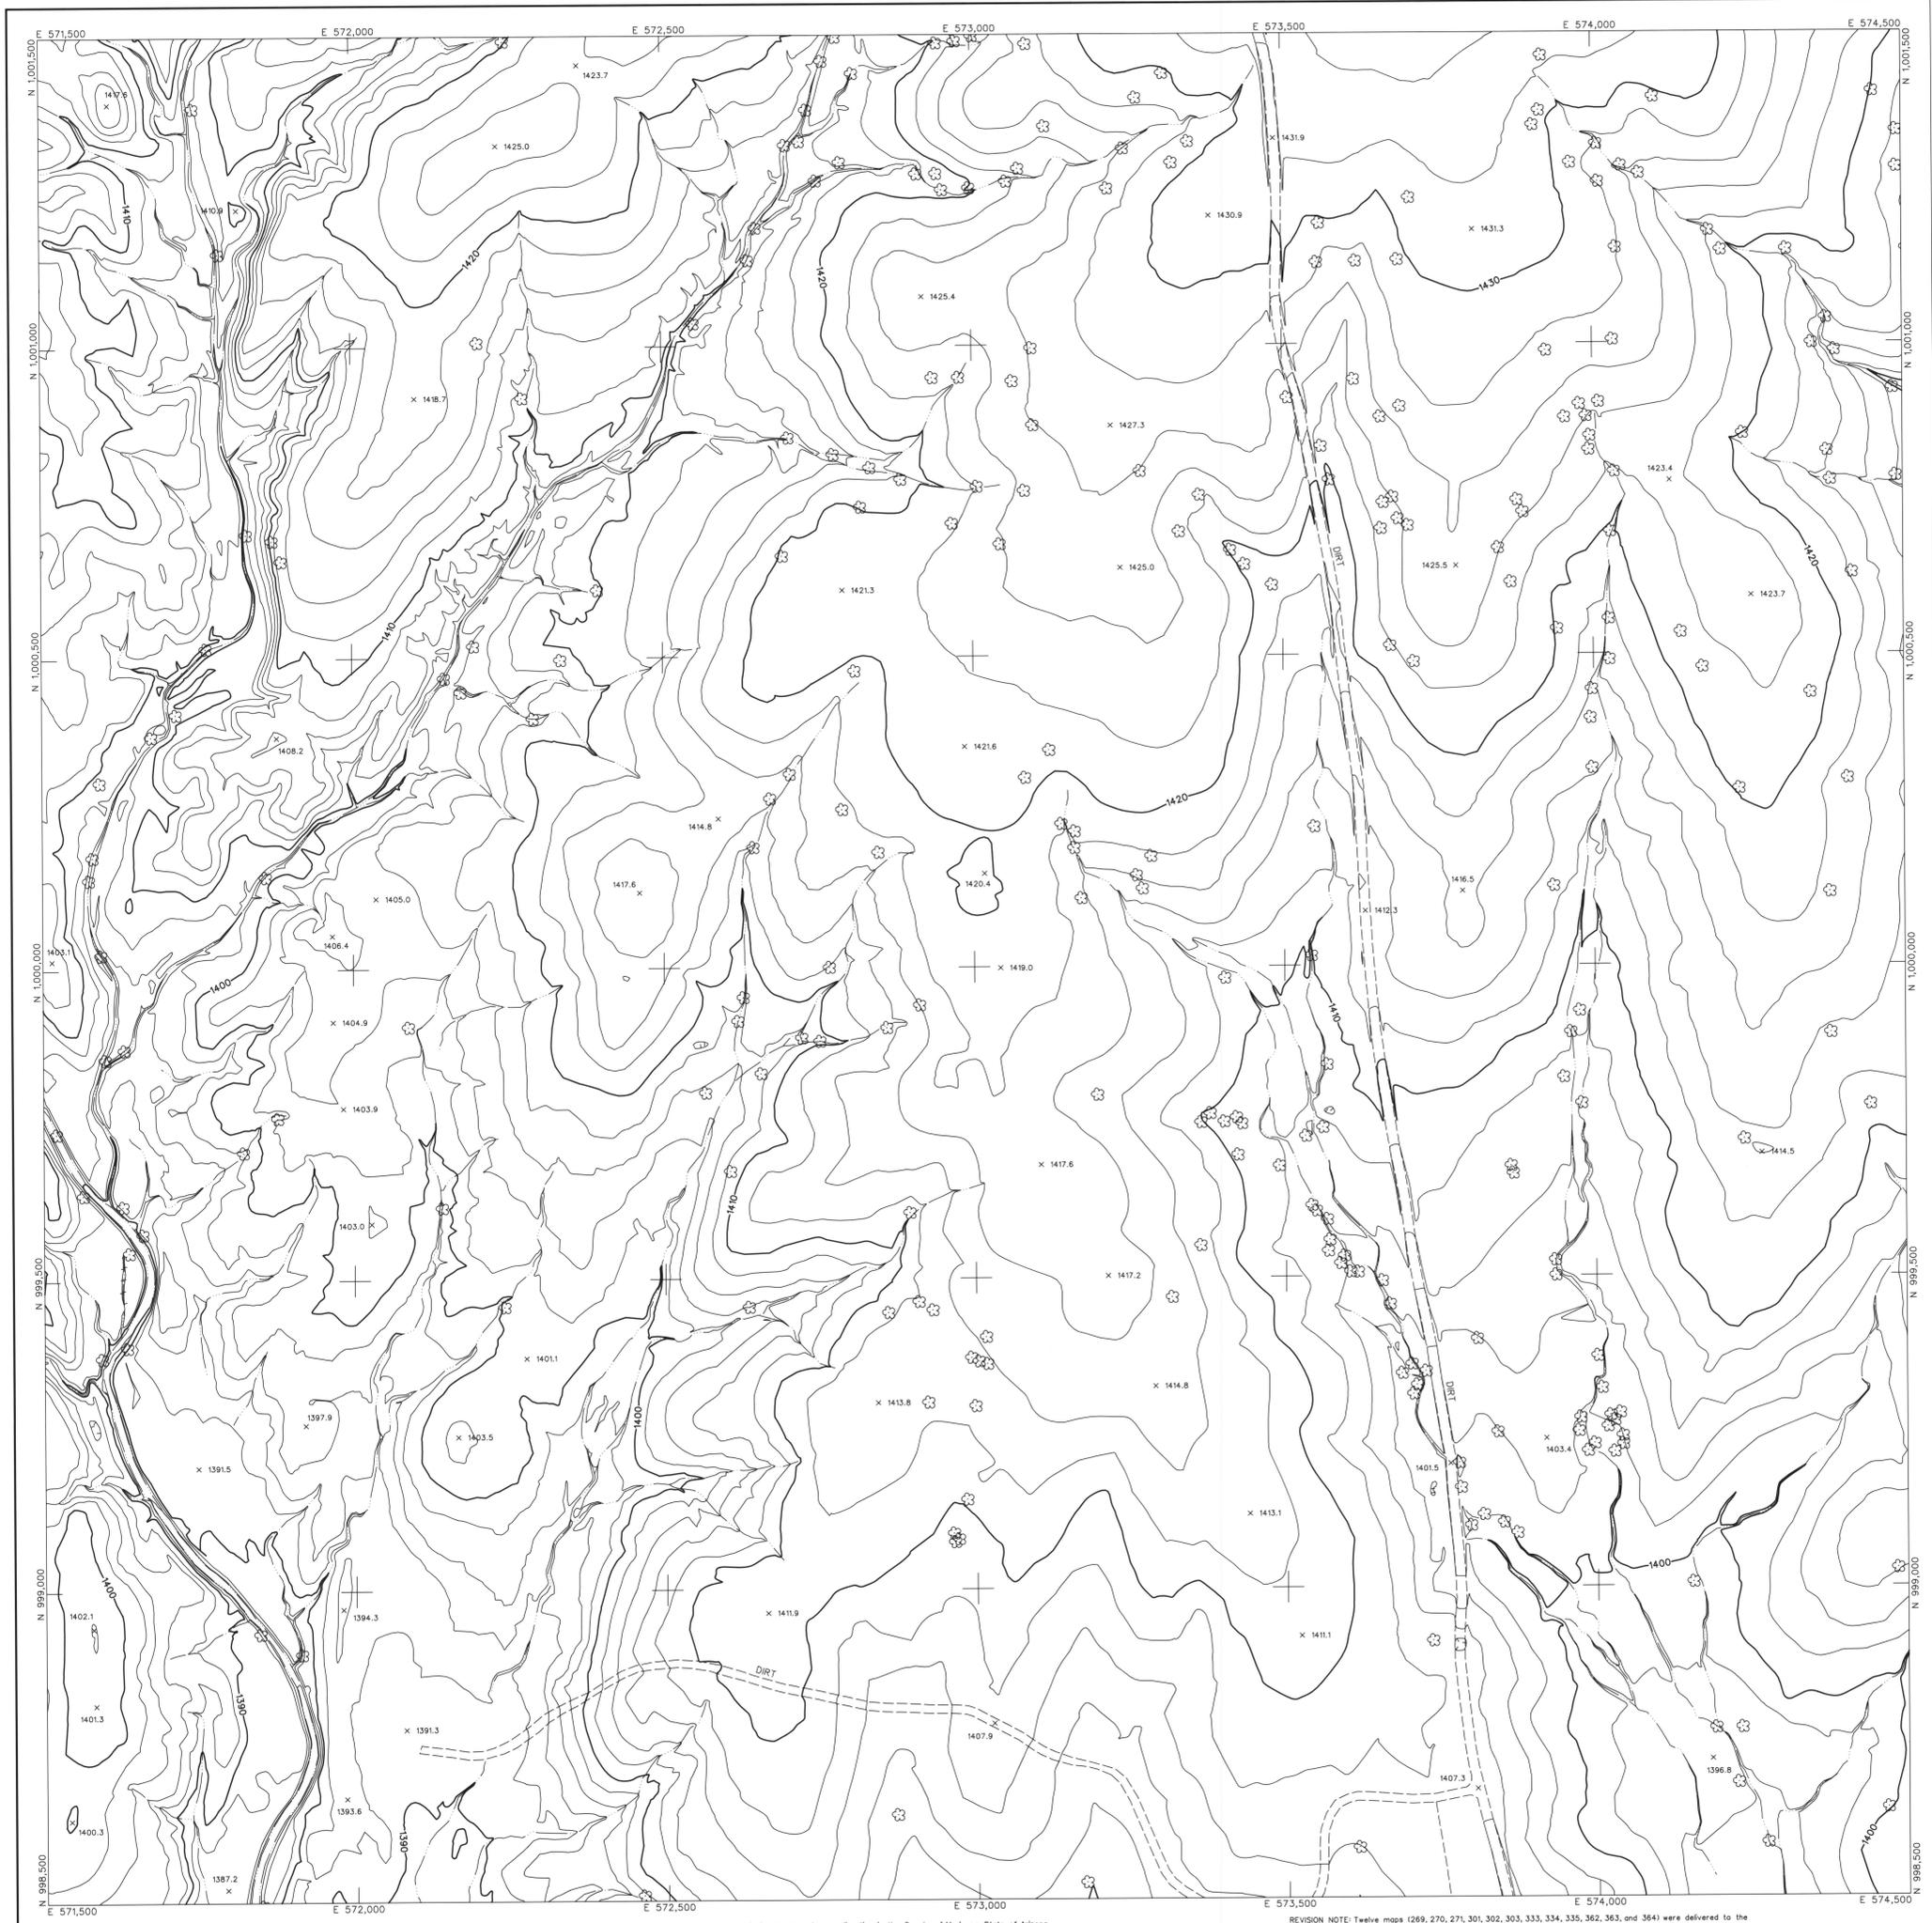



LEGEND

CONTROL POINT	8029
	1393.9
INDEX CONTOUR	2066
INTERMEDIATE CONTOUR	
INDEX CONTOUR DEPRESSION	2066
INTERMEDIATE CONTOUR DEPRESSION	
SPOT ELEVATION	x 2067.1
WATER EDGE LINE	W/L 45.6
DRAIN / FLOW LINE	
HEADWALL	
CANAL TOP	
CONCRETE DITCH	
MANHOLE COVER	LIGHT POLE UNDEFINED
POLE	POWER POLE UNDEFINED
VISIBLE PIPELINE	PIPE
TRANSMISSION TOWER	
GUARDRAIL	
UNDEFINED RETAINING WALL	
RETAINING WALL W/ WALL	
UNDEFINED WALL	
UNDEFINED FENCE	
TREELINE	BRUSHLINE
TREE	
ROADS & DRIVEWAYS	
ASPHALT	ASPH
CONCRETE	CONC
DIRT	DIRT
TRAIL	TRAIL
CONCRETE CURB	
ASPHALT PARKING	
CONCRETE SIDEWALK/WALKWAY	
CONCRETE LIMIT LINE	
BRIDGE	
BUILDING	
STORAGE TANK	
STEEL STRUCTURE	
BILLBOARD	
COMMERCIAL SIGN	

NOTES:

VERTICAL DATUM: NAVD 88
 HORIZONTAL DATUM: NAD 83 (1992.0 EPOCH)
 COORDINATE SYSTEM: ARIZONA COORDINATE SYSTEM, 1983, CENTRAL ZONE
 UNIT OF MEASUREMENT: INTERNATIONAL FEET

DATES OF PHOTOGRAPHY:
 APRIL 1, 18 & 19, 2002
 SCALE OF PHOTOGRAPHY: 1"=600'

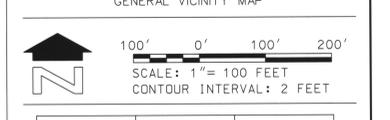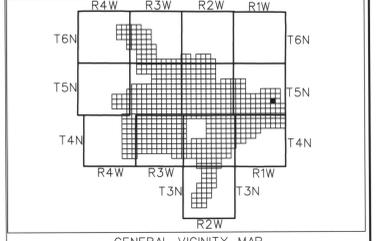

SHEET INDEX MAP

NOTE: 200 SERIES PREFIX REFERENCES 1"-200' SCALE MAP SHEETS

205	206	207
239	240	241
273	274	275

NO.	REVISION	DATE
1	See Revision Note	JAS 08/06/03

FLOOD CONTROL DISTRICT OF MARICOPA COUNTY

WITTMANN ADMP
2' CONTOURS


STEWART GEO TECHNOLOGIES
 7341 Greenway Avenue
 Irvine, California 92618-3722
 TEL: (949) 451-7700 FAX: (949) 451-4411
 507 Project No. 02-020


BY	DATE
DESIGN	--
DESIGN CHK.	--
PLANS	--
PLANS CHK.	--

The following map represents a survey made by me or under my direction in the County of Maricopa, State of Arizona. I, Jaime A. Satalich, a State of Arizona Registered Land Surveyor (No. 35326, expires 9/30/2003), with my signature and seal affixed below, hereby certify to the Flood Control District of Maricopa County, Arizona, that the information shown hereon complies with the American Society of Photogrammetry and Remote Sensing standards for two-foot contour interval mapping.

"Certification" when used in the context of this document only constitutes an expression of professional opinion regarding those facts or findings which are the subject of the certification, and does not constitute a warranty or guarantee, either expressed or implied.

REVISION NOTE: Twelve maps (269, 270, 271, 301, 302, 303, 333, 334, 335, 362, 363, and 364) were delivered to the Flood Control District of Maricopa County (FCDMC) on March 27, 2003. Prior to this delivery on March 27, 2003, the aforementioned twelve maps were thoroughly reviewed and subsequently accepted as a final deliverable by FCDMC. On June 26, 2003, FCDMC desired that changes be made to the aforementioned twelve maps with regards to the cover sheet, standard sheet layout, marginal information, and some cartographic elements. This revision reflects those changes requested by FCDMC on June 26, 2003 to the aforementioned twelve maps. All topographic and planimetric information on the aforementioned twelve maps remains unchanged between the delivery on March 27, 2003 and this revision.

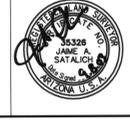

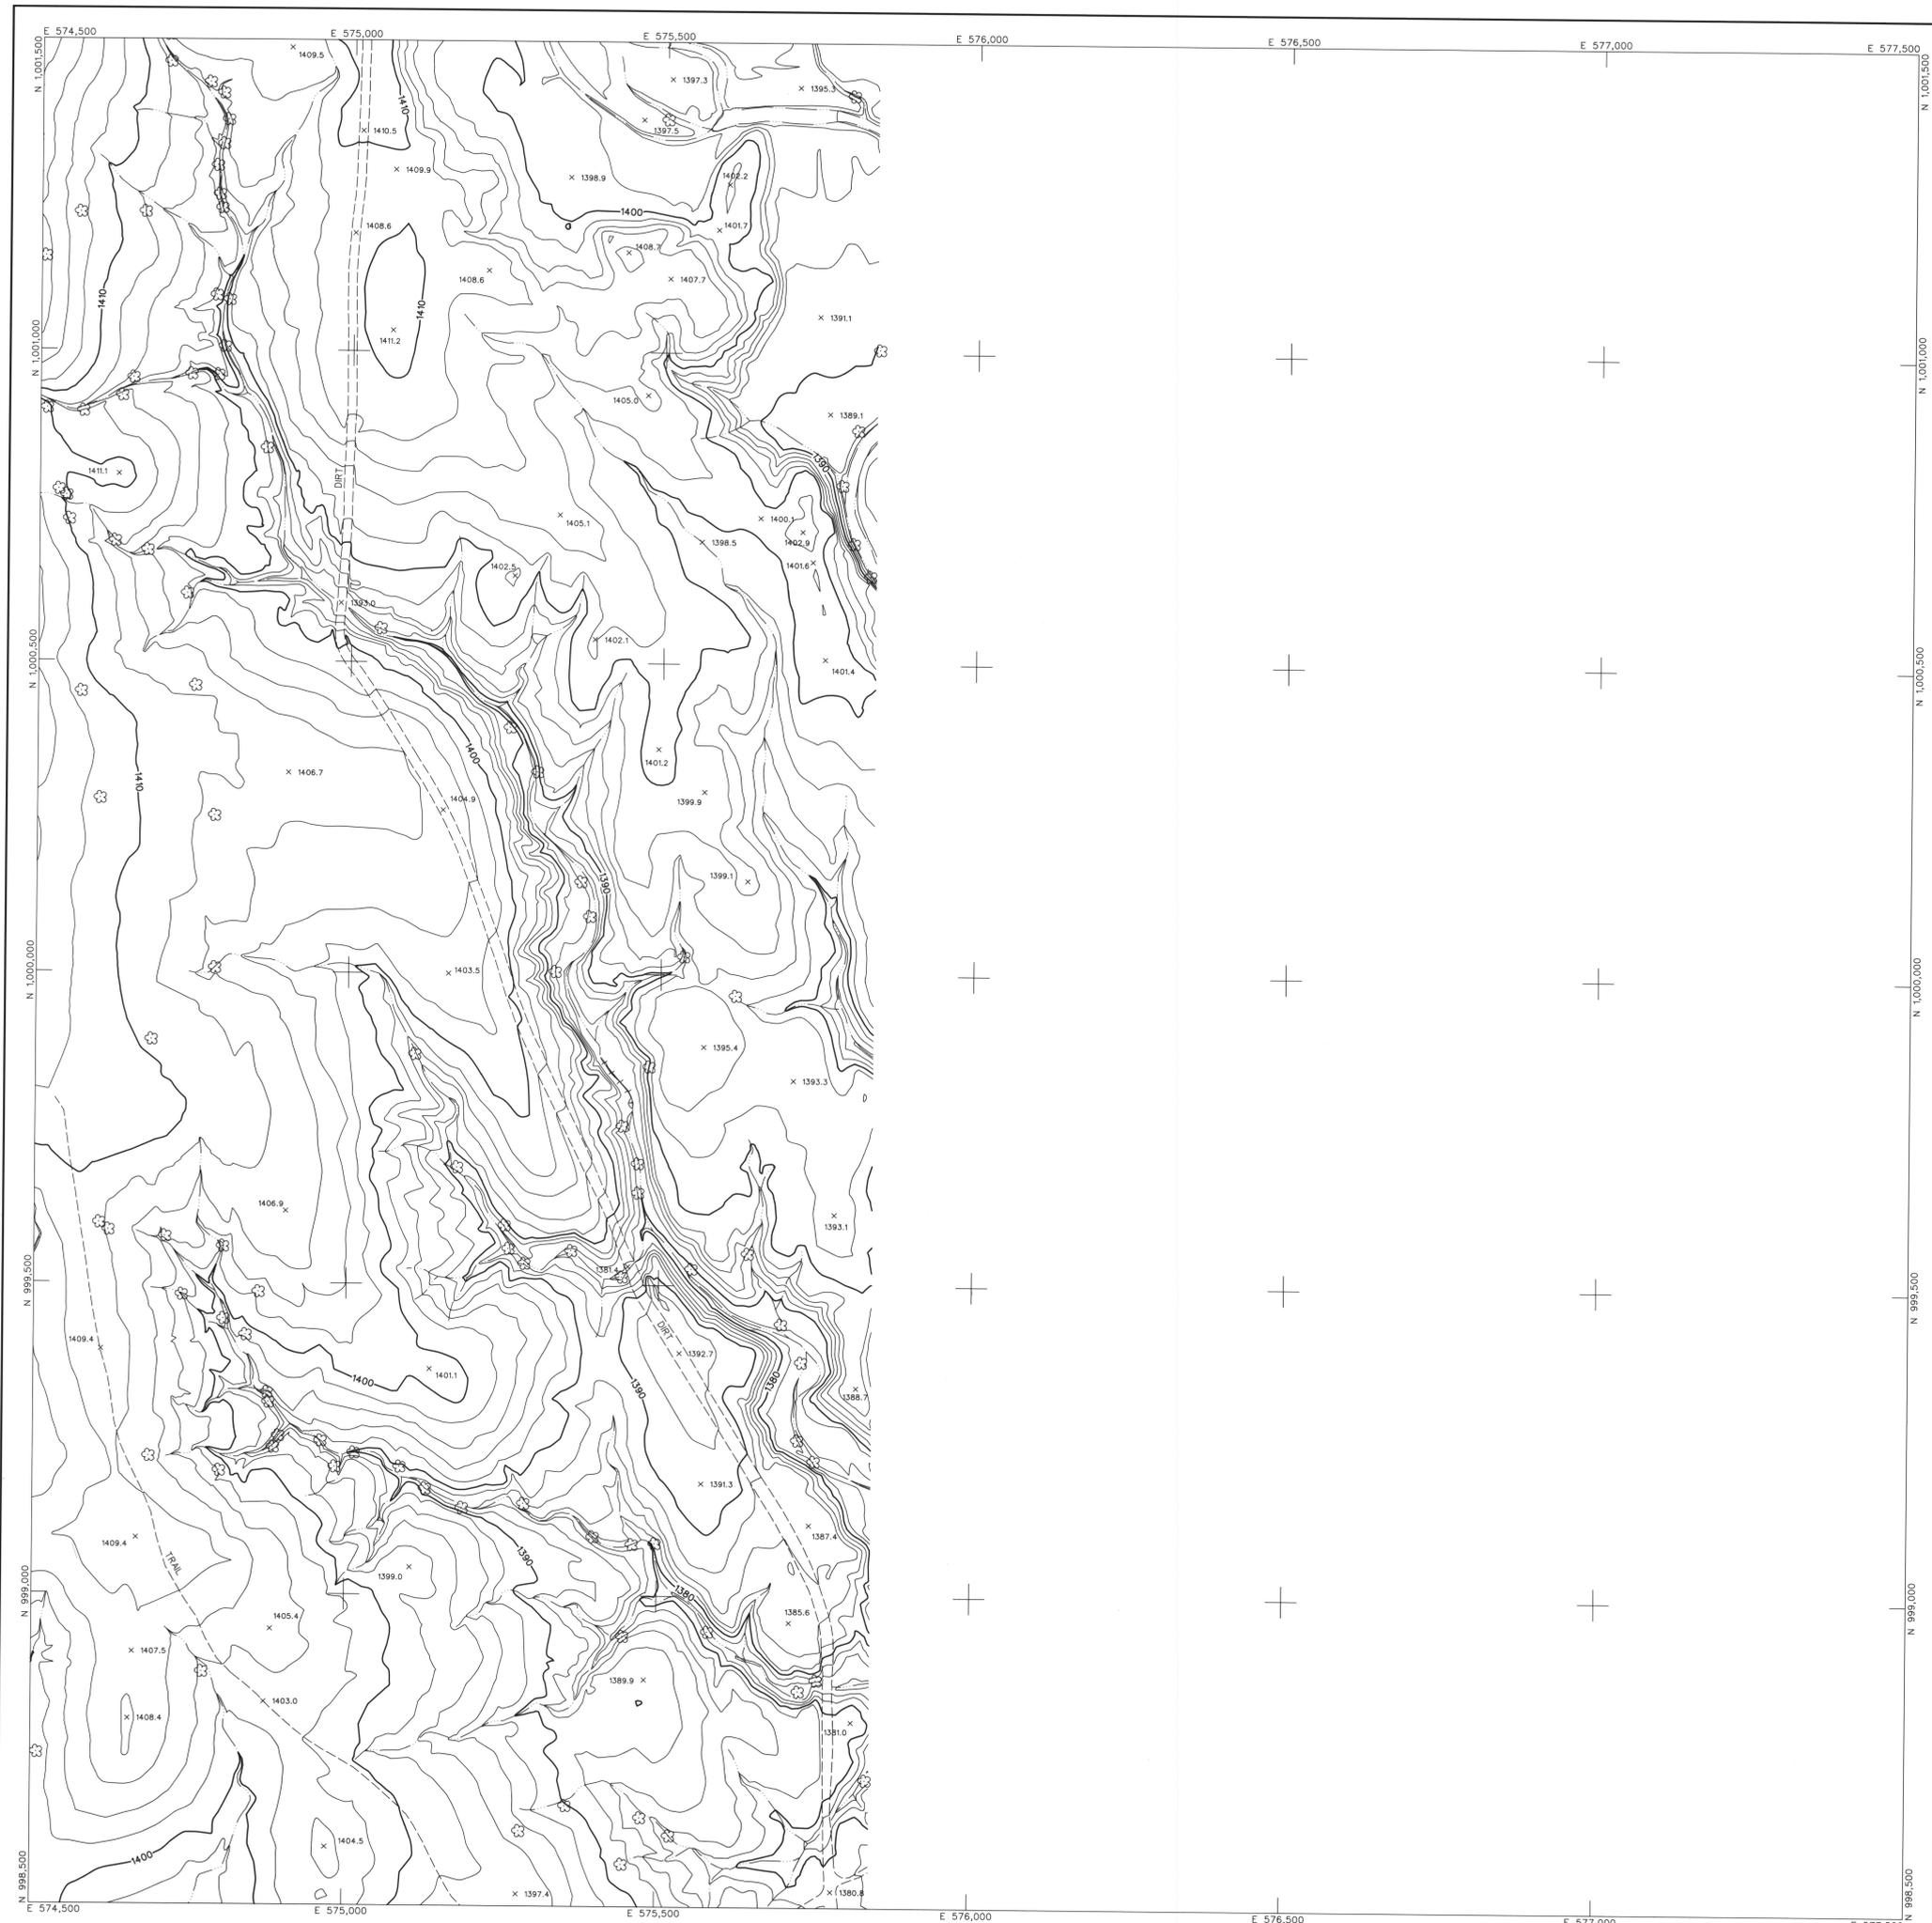

LEGEND


CONTROL POINT	8029 1393.9
INDEX CONTOUR	2066
INTERMEDIATE CONTOUR	
INDEX CONTOUR DEPRESSION	2066
INTERMEDIATE CONTOUR DEPRESSION	
SPOT ELEVATION	x 2067.1
WATER EDGE LINE	W/L 45.6
DRAIN / FLOW LINE	
HEADWALL	
CANAL TOP	
CONCRETE DITCH	
MANHOLE COVER	LIGHT POLE UNDEFINED
POLE	POWER POLE UNDEFINED
VISIBLE PIPELINE	PIPE
TRANSMISSION TOWER	
GUARDRAIL	
UNDEFINED RETAINING WALL	
RETAINING WALL W/ WALL	
UNDEFINED WALL	
UNDEFINED FENCE	
TREELINE	BRUSHLINE
TREE	
ROADS & DRIVEWAYS	
ASPHALT	ASPH
CONCRETE	CONC
DIRT	DIRT
TRAIL	TRAIL
CONCRETE CURB	
ASPHALT PARKING	
CONCRETE SIDEWALK/WALKWAY	
CONCRETE LIMIT LINE	
BRIDGE	
BUILDING	
STORAGE TANK	
STEEL STRUCTURE	
BILLBOARD	
COMMERCIAL SIGN	

NOTES:

VERTICAL DATUM: NAVD 88
 HORIZONTAL DATUM: NAD 83 (1992.0 EPOCH)
 COORDINATE SYSTEM: ARIZONA COORDINATE SYSTEM, 1983, CENTRAL ZONE
 UNIT OF MEASUREMENT: INTERNATIONAL FEET

DATES OF PHOTOGRAPHY:
 APRIL 1, 18 & 19, 2002
 SCALE OF PHOTOGRAPHY: 1"=600'

GENERAL VICINITY MAP

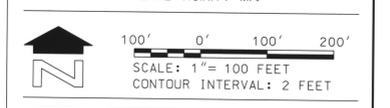

SHEET INDEX MAP

NOTE: 200 SERIES PREFIX REFERENCES 1"=200' SCALE MAP SHEETS

206	207	
240	241	
274	275	276

NO.	REVISION	BY	DATE
2	See Revision Note	JAS	08/06/03

FLOOD CONTROL DISTRICT
OF MARICOPA COUNTY

WITTMANN ADMP
2' CONTOURS


STEWART GEO TECHNOLOGIES	
17301 Westing Avenue Tucson, Arizona 85747 TEL: (520) 784-4500 FAX: (520) 784-4501 507 Project No. 02-002	
DESIGN	BY DATE
DESIGN CHK.	BY DATE
PLANS	BY DATE
PLANS CHK.	BY DATE

The following map represents a survey made by me or under my direction in the County of Maricopa, State of Arizona. I, Jaime A. Satalich, a State of Arizona Registered Land Surveyor (No. 35326, expires 9/30/2003), with my signature and seal affixed below, hereby certify to the Flood Control District of Maricopa County, Arizona, that the information shown hereon complies with the American Society of Photogrammetry and Remote Sensing standards for two-foot contour interval mapping.

"Certification" when used in the context of this document only constitutes an expression of professional opinion regarding those facts or findings which are the subject of the certification, and does not constitute a warranty or guarantee, either expressed or implied.

REVISION NOTE: Twelve maps (269, 270, 271, 301, 302, 303, 333, 334, 335, 362, 363, and 364) were delivered to the Flood Control District of Maricopa County (FCDMC) on March 27, 2003. Prior to this delivery on March 27, 2003, the aforementioned twelve maps were thoroughly reviewed and subsequently accepted as a final deliverable by FCDMC. On June 26, 2003, FCDMC desired that changes be made to the aforementioned twelve maps with regards to the cover sheet, standard sheet layout, marginal information, and some cartographic elements. This revision reflects those changes requested by FCDMC on June 26, 2003 to the aforementioned twelve maps. All topographic and planimetric information on the aforementioned twelve maps remains unchanged between the delivery on March 27, 2003 and this revision.



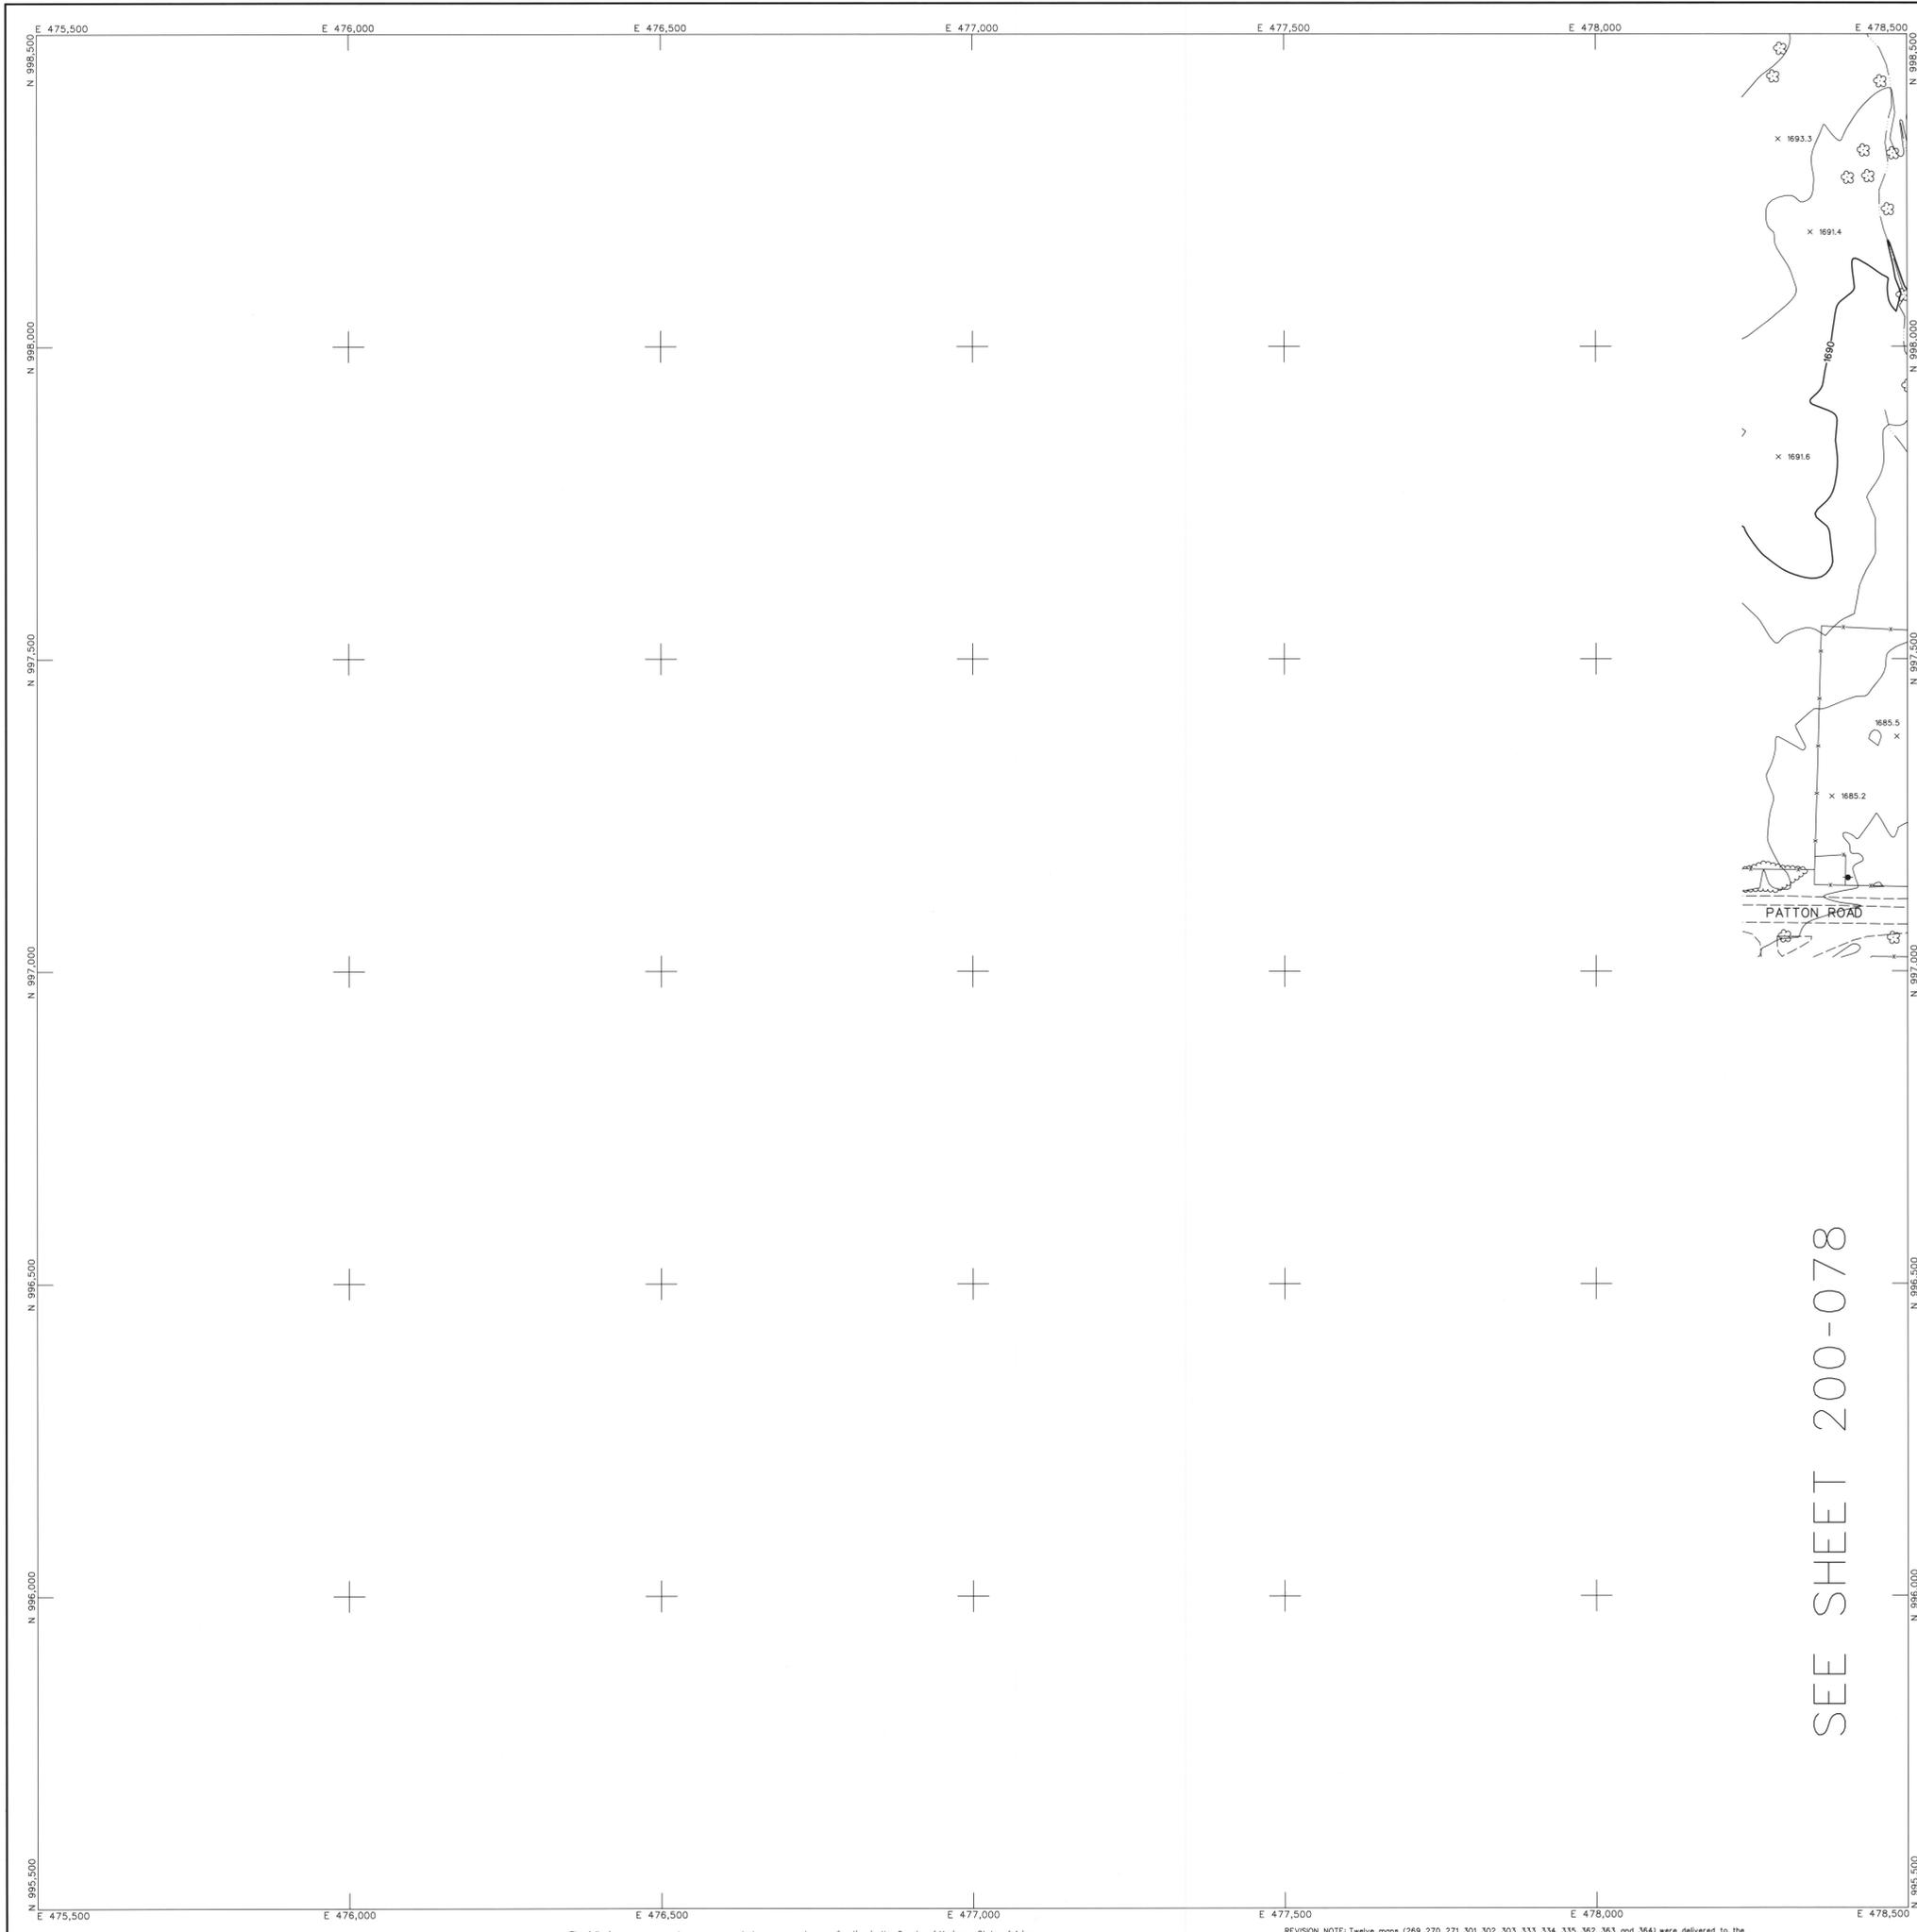



LEGEND

CONTROL POINT	8029	△
	1393.9	
INDEX CONTOUR	2066	—
INTERMEDIATE CONTOUR		—
INDEX CONTOUR DEPRESSION	2066	—
INTERMEDIATE CONTOUR DEPRESSION		—
SPOT ELEVATION	2067.1	x
WATER EDGE LINE	W/L 45.6	—
DRAIN / FLOW LINE		—
HEADWALL		—
CANAL TOP		—
CONCRETE DITCH		—
MANHOLE COVER	○	○
POLE	○	○
VISIBLE PIPELINE	PIPE	—
TRANSMISSION TOWER		—
GUARDRAIL		—
UNDEFINED RETAINING WALL		—
RETAINING WALL W/ WALL		—
UNDEFINED WALL		—
UNDEFINED FENCE		—
TREELINE		—
BRUSHLINE		—
TREE		—
ROADS & DRIVEWAYS		
ASPHALT	ASPH	—
CONCRETE	CONC	—
DIRT	DIRT	—
TRAIL	TRAIL	—
CONCRETE CURB		—
ASPHALT PARKING		—
CONCRETE SIDEWALK/WALKWAY		—
CONCRETE LIMIT LINE		—
BRIDGE		—
BUILDING		—
STORAGE TANK	TANK	—
STEEL STRUCTURE		—
BILLBOARD		—
COMMERCIAL SIGN		—

NOTES:

VERTICAL DATUM: NAVD 88
 HORIZONTAL DATUM: NAD 83 (1992.0 EPOCH)
 COORDINATE SYSTEM: ARIZONA COORDINATE SYSTEM, 1983, CENTRAL ZONE
 UNIT OF MEASUREMENT: INTERNATIONAL FEET

DATES OF PHOTOGRAPHY:
 APRIL 1, 18 & 19, 2002
 SCALE OF PHOTOGRAPHY: 1"=600'

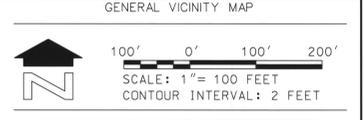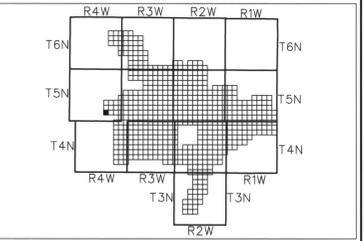

SEE 4' MAPPING	208	209
	242	243
	SEE 4' MAPPING	

SHEET INDEX MAP

NOTE: 200 SERIES PREFIX, REFERENCES 1"-200' SCALE MAP SHEETS

NO.	REVISION	BY	DATE
2	See Revision Note	JAS	08/06/03

**FLOOD CONTROL DISTRICT
OF MARICOPA COUNTY**


WITTMANN ADMP
2' CONTOURS

	STEWART GEO TECHNOLOGIES	
	DESIGN	BY
	DESIGN CHK.	BY
	PLANS	BY
	PLANS CHK.	BY

The following map represents a survey made by me or under my direction in the County of Maricopa, State of Arizona. I, Jaime A. Satalich, a State of Arizona Registered Land Surveyor (No. 35326, expires 9/30/2003), with my signature and seal affixed below, hereby certify to the Flood Control District of Maricopa County, Arizona, that the information shown hereon complies with the American Society of Photogrammetry and Remote Sensing standards for two-foot contour interval mapping.

"Certification" when used in the context of this document only constitutes an expression of professional opinion regarding those facts or findings which are the subject of the certification, and does not constitute a warranty or guarantee, either expressed or implied.



REVISION NOTE: Twelve maps (269, 270, 271, 301, 302, 303, 333, 334, 335, 362, 363, and 364) were delivered to the Flood Control District of Maricopa County (FCDMC) on March 27, 2003. Prior to this delivery on March 27, 2003, the aforementioned twelve maps were thoroughly reviewed and subsequently accepted as a final deliverable by FCDMC. On June 26, 2003, FCDMC desired that changes be made to the aforementioned twelve maps with regards to the cover sheet, standard sheet layout, marginal information, and some cartographic elements. This revision reflects those changes requested by FCDMC on June 26, 2003 to the aforementioned twelve maps. All topographic and planimetric information on the aforementioned twelve maps remains unchanged between the delivery on March 27, 2003 and this revision.

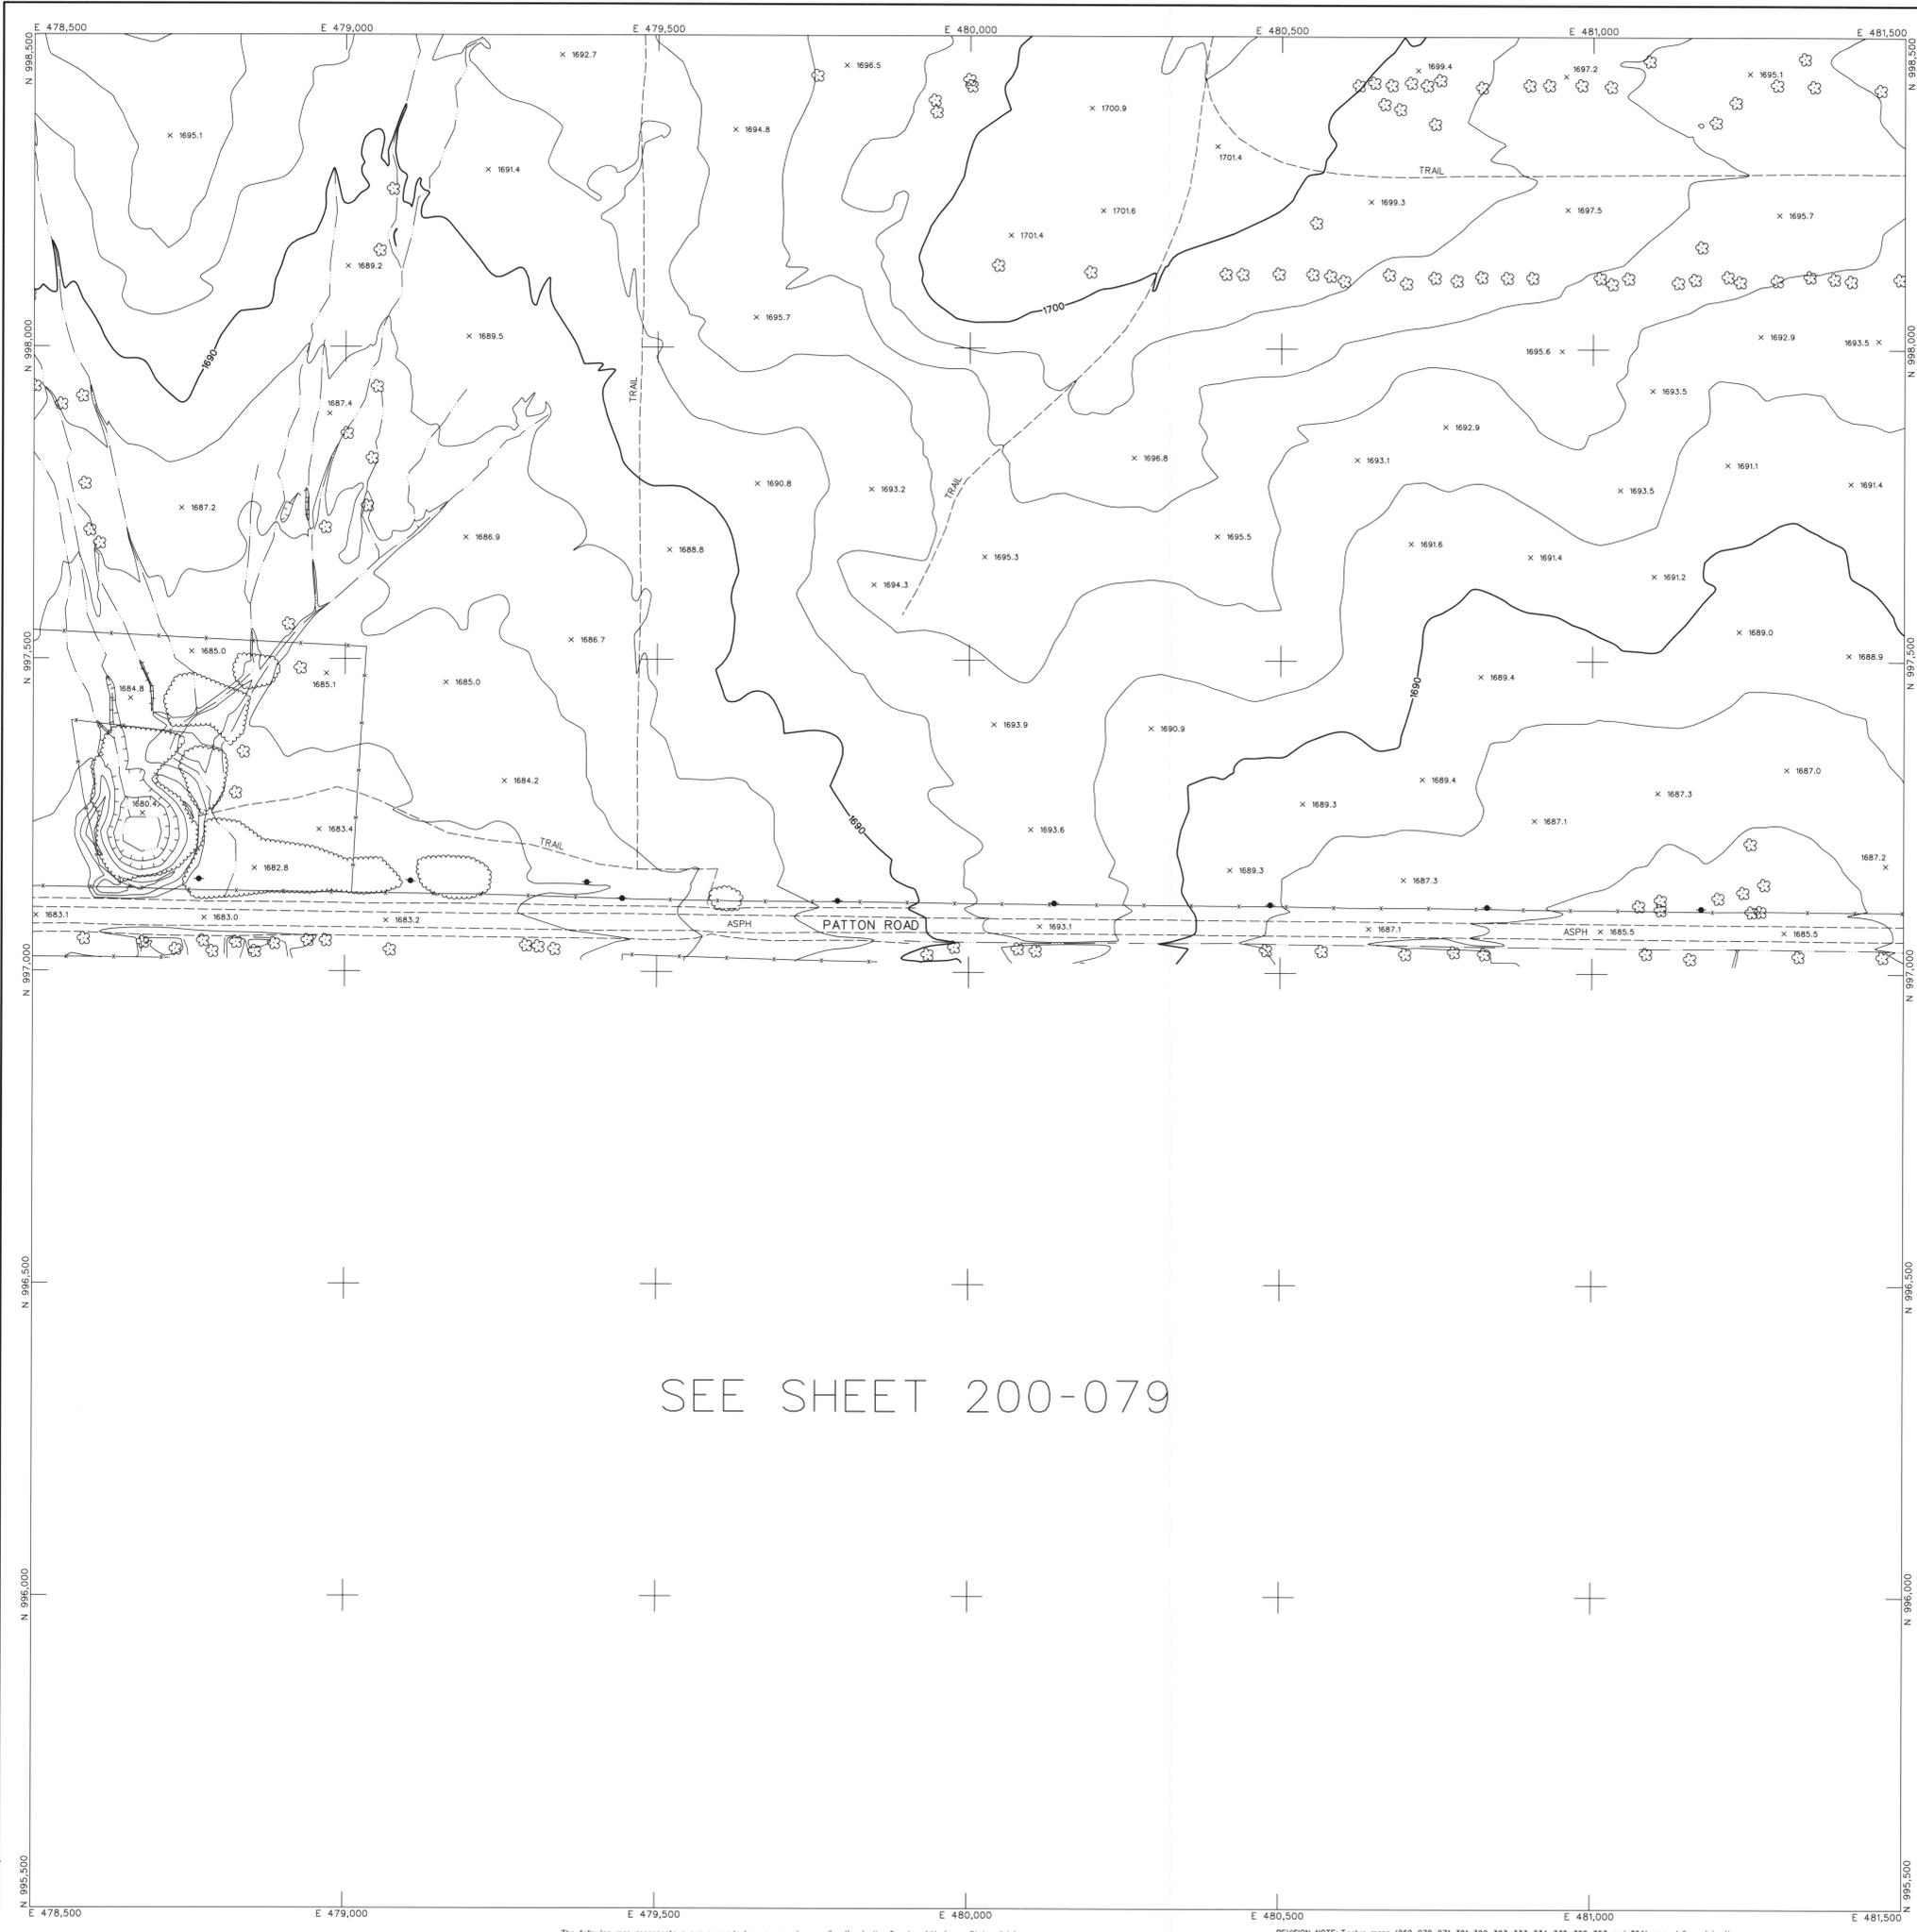

LEGEND

- CONTROL POINT 8029
1393.9
- INDEX CONTOUR 2066
- INTERMEDIATE CONTOUR
- INDEX CONTOUR DEPRESSION 2066
- INTERMEDIATE CONTOUR DEPRESSION
- SPOT ELEVATION x 2067.1
- WATER EDGE LINE W/L45.6
- DRAIN / FLOW LINE
- HEADWALL
- CANAL TOP
- CONCRETE DITCH
- MANHOLE COVER LIGHT POLE UNDEFINED *
- POLE POWER POLE UNDEFINED *
- VISIBLE PIPELINE PIPE
- TRANSMISSION TOWER
- GUARDRAIL
- UNDEFINED RETAINING WALL
- RETAINING WALL W/ WALL
- UNDEFINED WALL
- UNDEFINED FENCE
- TREELINE BRUSHLINE
- TREE
- ROADS & DRIVEWAYS
- ASPHALT ASPH
- CONCRETE COND
- DIRT DIRT
- TRAIL TRAIL
- CONCRETE CURB
- ASPHALT PARKING
- CONCRETE SIDEWALK/WALKWAY
- CONCRETE LIMIT LINE
- BRIDGE
- BUILDING
- STORAGE TANK
- STEEL STRUCTURE
- BILLBOARD
- COMMERCIAL SIGN

NOTES:
 VERTICAL DATUM: NAVD 88
 HORIZONTAL DATUM: NAD 83 (1992.0 EPOCH)
 COORDINATE SYSTEM: ARIZONA COORDINATE
 SYSTEM, 1983, CENTRAL ZONE
 UNIT OF MEASUREMENT: INTERNATIONAL FEET
 DATES OF PHOTOGRAPHY:
 APRIL 1, 19 & 19, 2002
 SCALE OF PHOTOGRAPHY: 1"=600'

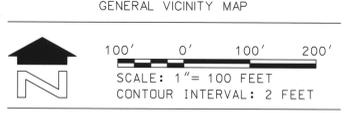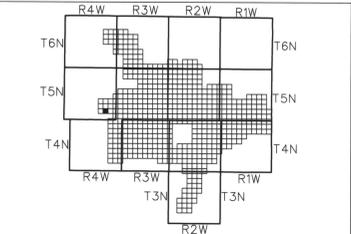

208	209	210
242	243	244
SEE 4' MAPPING		

SHEET INDEX MAP

NOTE: 200 SERIES PREFIX, REFERENCES 1"-200' SCALE MAP SHEETS

NO.	REVISION	BY	DATE
1	See Revision Note	JAS	08/06/03

FLOOD CONTROL DISTRICT
 OF MARICOPA COUNTY

WITTMANN ADMP
 2' CONTOURS

STEWART GEO TECHNOLOGIES
 35326
 JAMES SATALICH
 1515 W. GARDEN AVENUE, SUITE 100
 PHOENIX, ARIZONA 85015-4401
 TEL: (602) 998-4401 FAX: (602) 998-4401
 507 Project No. 02-009

DESIGN	BY	DATE
DESIGN CHK		
PLANS		
PLANS CHK		

SHEET 243 OF 565

The following map represents a survey made by me or under my direction in the County of Maricopa, State of Arizona, I, Jaime A. Satalich, a State of Arizona Registered Land Surveyor (No. 35326, expires 9/30/2003), with my signature and seal affixed below, hereby certify to the Flood Control District of Maricopa County, Arizona, that the information shown hereon complies with the American Society of Photogrammetry and Remote Sensing standards for two-foot contour interval mapping.

"Certification" when used in the context of this document only constitutes an expression of professional opinion regarding those facts or findings which are the subject of the certification, and does not constitute a warranty or guarantee, either expressed or implied.

REVISION NOTE: Twelve maps (269, 270, 271, 301, 302, 303, 333, 334, 335, 362, 363, and 364) were delivered to the Flood Control District of Maricopa County (FCDMC) on March 27, 2003. Prior to this delivery on March 27, 2003, the aforementioned twelve maps were thoroughly reviewed and subsequently accepted as a final deliverable by FCDM. On June 26, 2003, FCDM desired that changes be made to the aforementioned twelve maps with regards to the cover sheet, standard sheet layout, marginal information, and some cartographic elements. This revision reflects those changes requested by FCDM on June 26, 2003 to the aforementioned twelve maps. All topographic and planimetric information on the aforementioned twelve maps remains unchanged between the delivery on March 27, 2003 and this revision.



LEGEND

- CONTROL POINT 8029
1393.9
- INDEX CONTOUR 2066
- INTERMEDIATE CONTOUR 2066
- INDEX CONTOUR DEPRESSION 2066
- INTERMEDIATE CONTOUR DEPRESSION 2066
- SPOT ELEVATION x 2067.1



- WATER EDGE LINE W/L 45.6
- DRAIN / FLOW LINE
- HEADWALL
- CANAL TOP
- CONCRETE DITCH
- MANHOLE COVER LIGHT POLE UNDEFINED *
- POLE POWER POLE UNDEFINED *
- VISIBLE PIPELINE PIPE
- TRANSMISSION TOWER
- GUARDRAIL
- UNDEFINED RETAINING WALL
- RETAINING WALL W/ WALL
- UNDEFINED WALL
- UNDEFINED FENCE

- TREELINE BRUSHLINE
- TREE

- ROADS & DRIVEWAYS
- ASPHALT ASPH
- CONCRETE CONC
- DIRT DIRT

- TRAIL TRAIL
- CONCRETE CURB
- ASPHALT PARKING
- CONCRETE SIDEWALK/WALKWAY
- CONCRETE LIMIT LINE
- BRIDGE
- BUILDING
- STORAGE TANK
- STEEL STRUCTURE
- BILLBOARD
- COMMERCIAL SIGN

NOTES:
 VERTICAL DATUM: NAVD 88
 HORIZONTAL DATUM: NAD 83 (1992.0 EPOCH)
 COORDINATE SYSTEM: ARIZONA COORDINATE SYSTEM, 1983, CENTRAL ZONE
 UNIT OF MEASUREMENT: INTERNATIONAL FEET
 DATES OF PHOTOGRAPHY:
 APRIL 1, 18 & 19, 2002
 SCALE OF PHOTOGRAPHY: 1"=600'

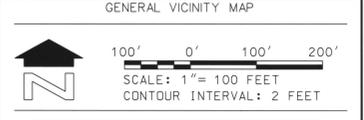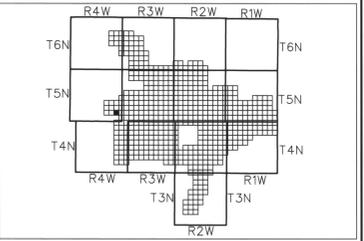

SEE SHEET 200-079

209	210	211
243	244	245
SEE 4' MAPPING		277

SHEET INDEX MAP

NOTE: 200 SERIES PREFIX, REFERENCES 1"-200' SCALE MAP SHEETS

NO.	REVISION	BY	DATE
2	See Revision Note	JAS	08/06/03

**FLOOD CONTROL DISTRICT
OF MARICOPA COUNTY**

**WITTMANN ADMP
2' CONTOURS**

STEWART GEO TECHNOLOGIES
 1341 Broadway Avenue
 Phoenix, Arizona 85004
 TEL: (480) 764-4100 FAX: (480) 764-4101
 907 Project No. 02-002


DESIGN	BY	DATE
DESIGN CHK.	-	-
PLANS	-	-
PLANS CHK.	-	-

The following map represents a survey made by me or under my direction in the County of Maricopa, State of Arizona. I, Jaime A. Satalich, a State of Arizona Registered Land Surveyor (No. 35326, expires 9/30/2003), with my signature and seal affixed below, hereby certify to the Flood Control District of Maricopa County, Arizona, that the information shown hereon complies with the American Society of Photogrammetry and Remote Sensing standards for two-foot contour interval mapping.

"Certification" when used in the context of this document only constitutes an expression of professional opinion regarding those facts or findings which are the subject of the certification, and does not constitute a warranty or guarantee, either expressed or implied.

REVISION NOTE: Twelve maps (269, 270, 271, 301, 302, 303, 333, 334, 335, 362, 363, and 364) were delivered to the Flood Control District of Maricopa County (FCDMC) on March 27, 2003. Prior to this delivery on March 27, 2003, the aforementioned twelve maps were thoroughly reviewed and subsequently accepted as a final deliverable by FCDMC. On June 26, 2003, FCDMC desired that changes be made to the aforementioned twelve maps with regards to the cover sheet, standard sheet layout, margin information, and some cartographic elements. This revision reflects those changes requested by FCDMC on June 26, 2003 to the aforementioned twelve maps. All topographic and planimetric information on the aforementioned twelve maps remains unchanged between the delivery on March 27, 2003 and this revision.




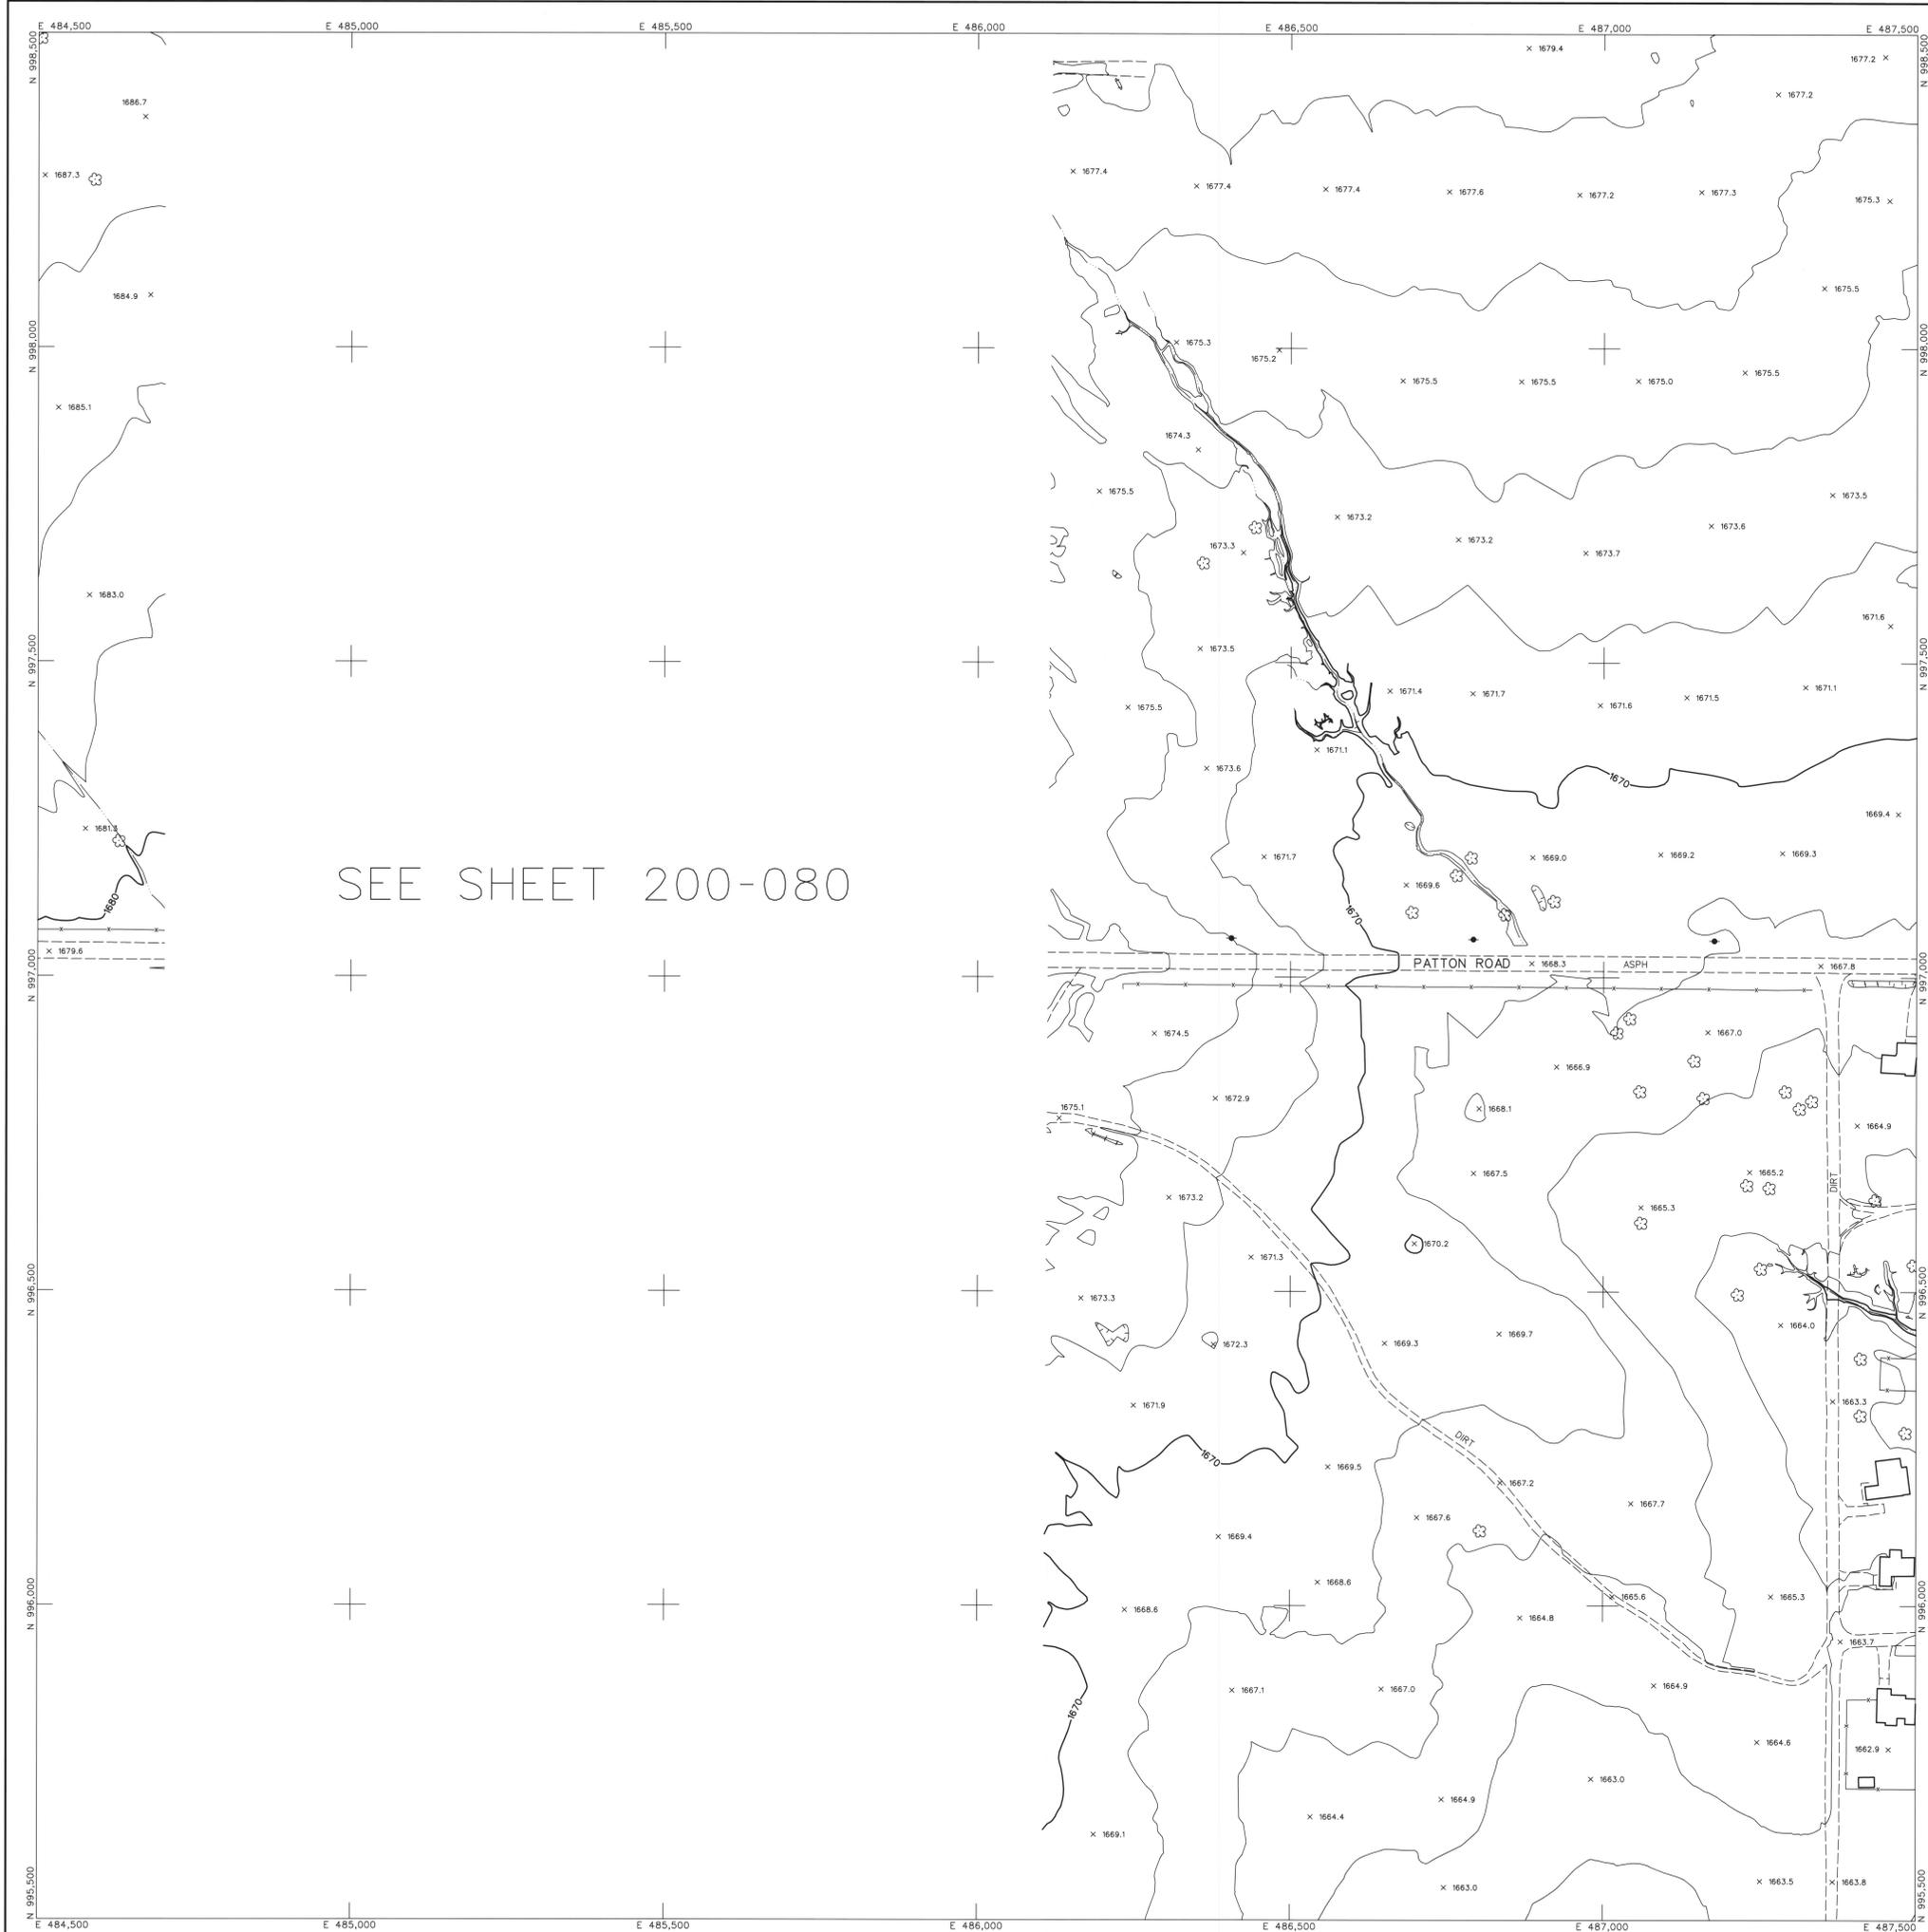


SEE SHEET 200-080

LEGEND

- CONTROL POINT 8029
1393.9
- INDEX CONTOUR 2066
- INTERMEDIATE CONTOUR
- INDEX CONTOUR DEPRESSION 2066
- INTERMEDIATE CONTOUR DEPRESSION
- SPOT ELEVATION x 2067.1
- WATER EDGE LINE W/L 45.6
- DRAIN / FLOW LINE
- HEADWALL
- CANAL TOP
- CONCRETE DITCH
- MANHOLE COVER LIGHT POLE UNDEFINED *
- POLE POWER POLE UNDEFINED *
- VISIBLE PIPELINE PIPE
- TRANSMISSION TOWER
- GUARDRAIL
- UNDEFINED RETAINING WALL
- RETAINING WALL W/ WALL
- UNDEFINED WALL
- UNDEFINED FENCE
- TREELINE BRUSHLINE
- TREE
- ROADS & DRIVEWAYS
- ASPHALT ASPH
- CONCRETE COND
- DIRT DIRT
- TRAIL TRAIL
- CONCRETE CURB
- ASPHALT PARKING
- CONCRETE SIDEWALK/WALKWAY
- CONCRETE LIMIT LINE
- BRIDGE
- BUILDING
- STORAGE TANK
- STEEL STRUCTURE
- BILLBOARD
- COMMERCIAL SIGN

NOTES:
 VERTICAL DATUM: NAVD 88
 HORIZONTAL DATUM: NAD 83 (1992.0 EPOCH)
 COORDINATE SYSTEM: ARIZONA COORDINATE SYSTEM, 1983, CENTRAL ZONE
 UNIT OF MEASUREMENT: INTERNATIONAL FEET
 DATES OF PHOTOGRAPHY:
 APRIL 1, 18 & 19, 2002
 SCALE OF PHOTOGRAPHY: 1"=600'

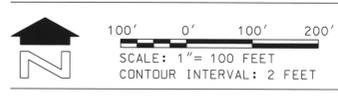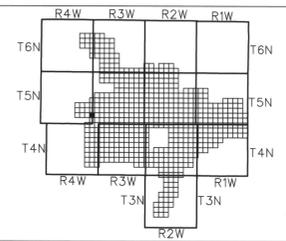

210	211	212
244	245	246
SEE 4' MAPPING	277	278

SHEET INDEX MAP
 NOTE: 200 SERIES PREFIX REFERENCES 1"-200' SCALE MAP SHEETS

NO.	REVISION	BY	DATE
1	See Revision Note	JAS	08/04/03

FLOOD CONTROL DISTRICT OF MARICOPA COUNTY


WITTMANN ADMP
 2' CONTOURS



STEWART GEO TECHNOLOGIES		DATE	
DESIGN	BY	BY	DATE
DESIGN CHK.	BY	BY	DATE
PLANS	BY	BY	DATE
PLANS CHK.	BY	BY	DATE

The following map represents a survey made by me or under my direction in the County of Maricopa, State of Arizona. I, Jaime A. Satalich, a State of Arizona Registered Land Surveyor (No. 35326, expires 9/30/2003), with my signature and seal affixed below, hereby certify to the Flood Control District of Maricopa County, Arizona, that the information shown hereon complies with the American Society of Photogrammetry and Remote Sensing standards for two-foot contour interval mapping.

REVISION NOTE: Twelve maps (269, 270, 271, 301, 302, 303, 333, 334, 335, 362, 363, and 364) were delivered to the Flood Control District of Maricopa County (FCDMC) on March 27, 2003. Prior to this delivery on March 27, 2003, the aforementioned twelve maps were thoroughly reviewed and subsequently accepted as a final deliverable by FCDMC. On June 26, 2003, FCDMC desired that changes be made to the aforementioned twelve maps with regards to the cover sheet, standard sheet layout, marginal information, and some cartographic elements. This revision reflects those changes requested by FCDMC on June 26, 2003 to the aforementioned twelve maps. All topographic and planimetric information on the aforementioned twelve maps remains unchanged between the delivery on March 27, 2003 and this revision.

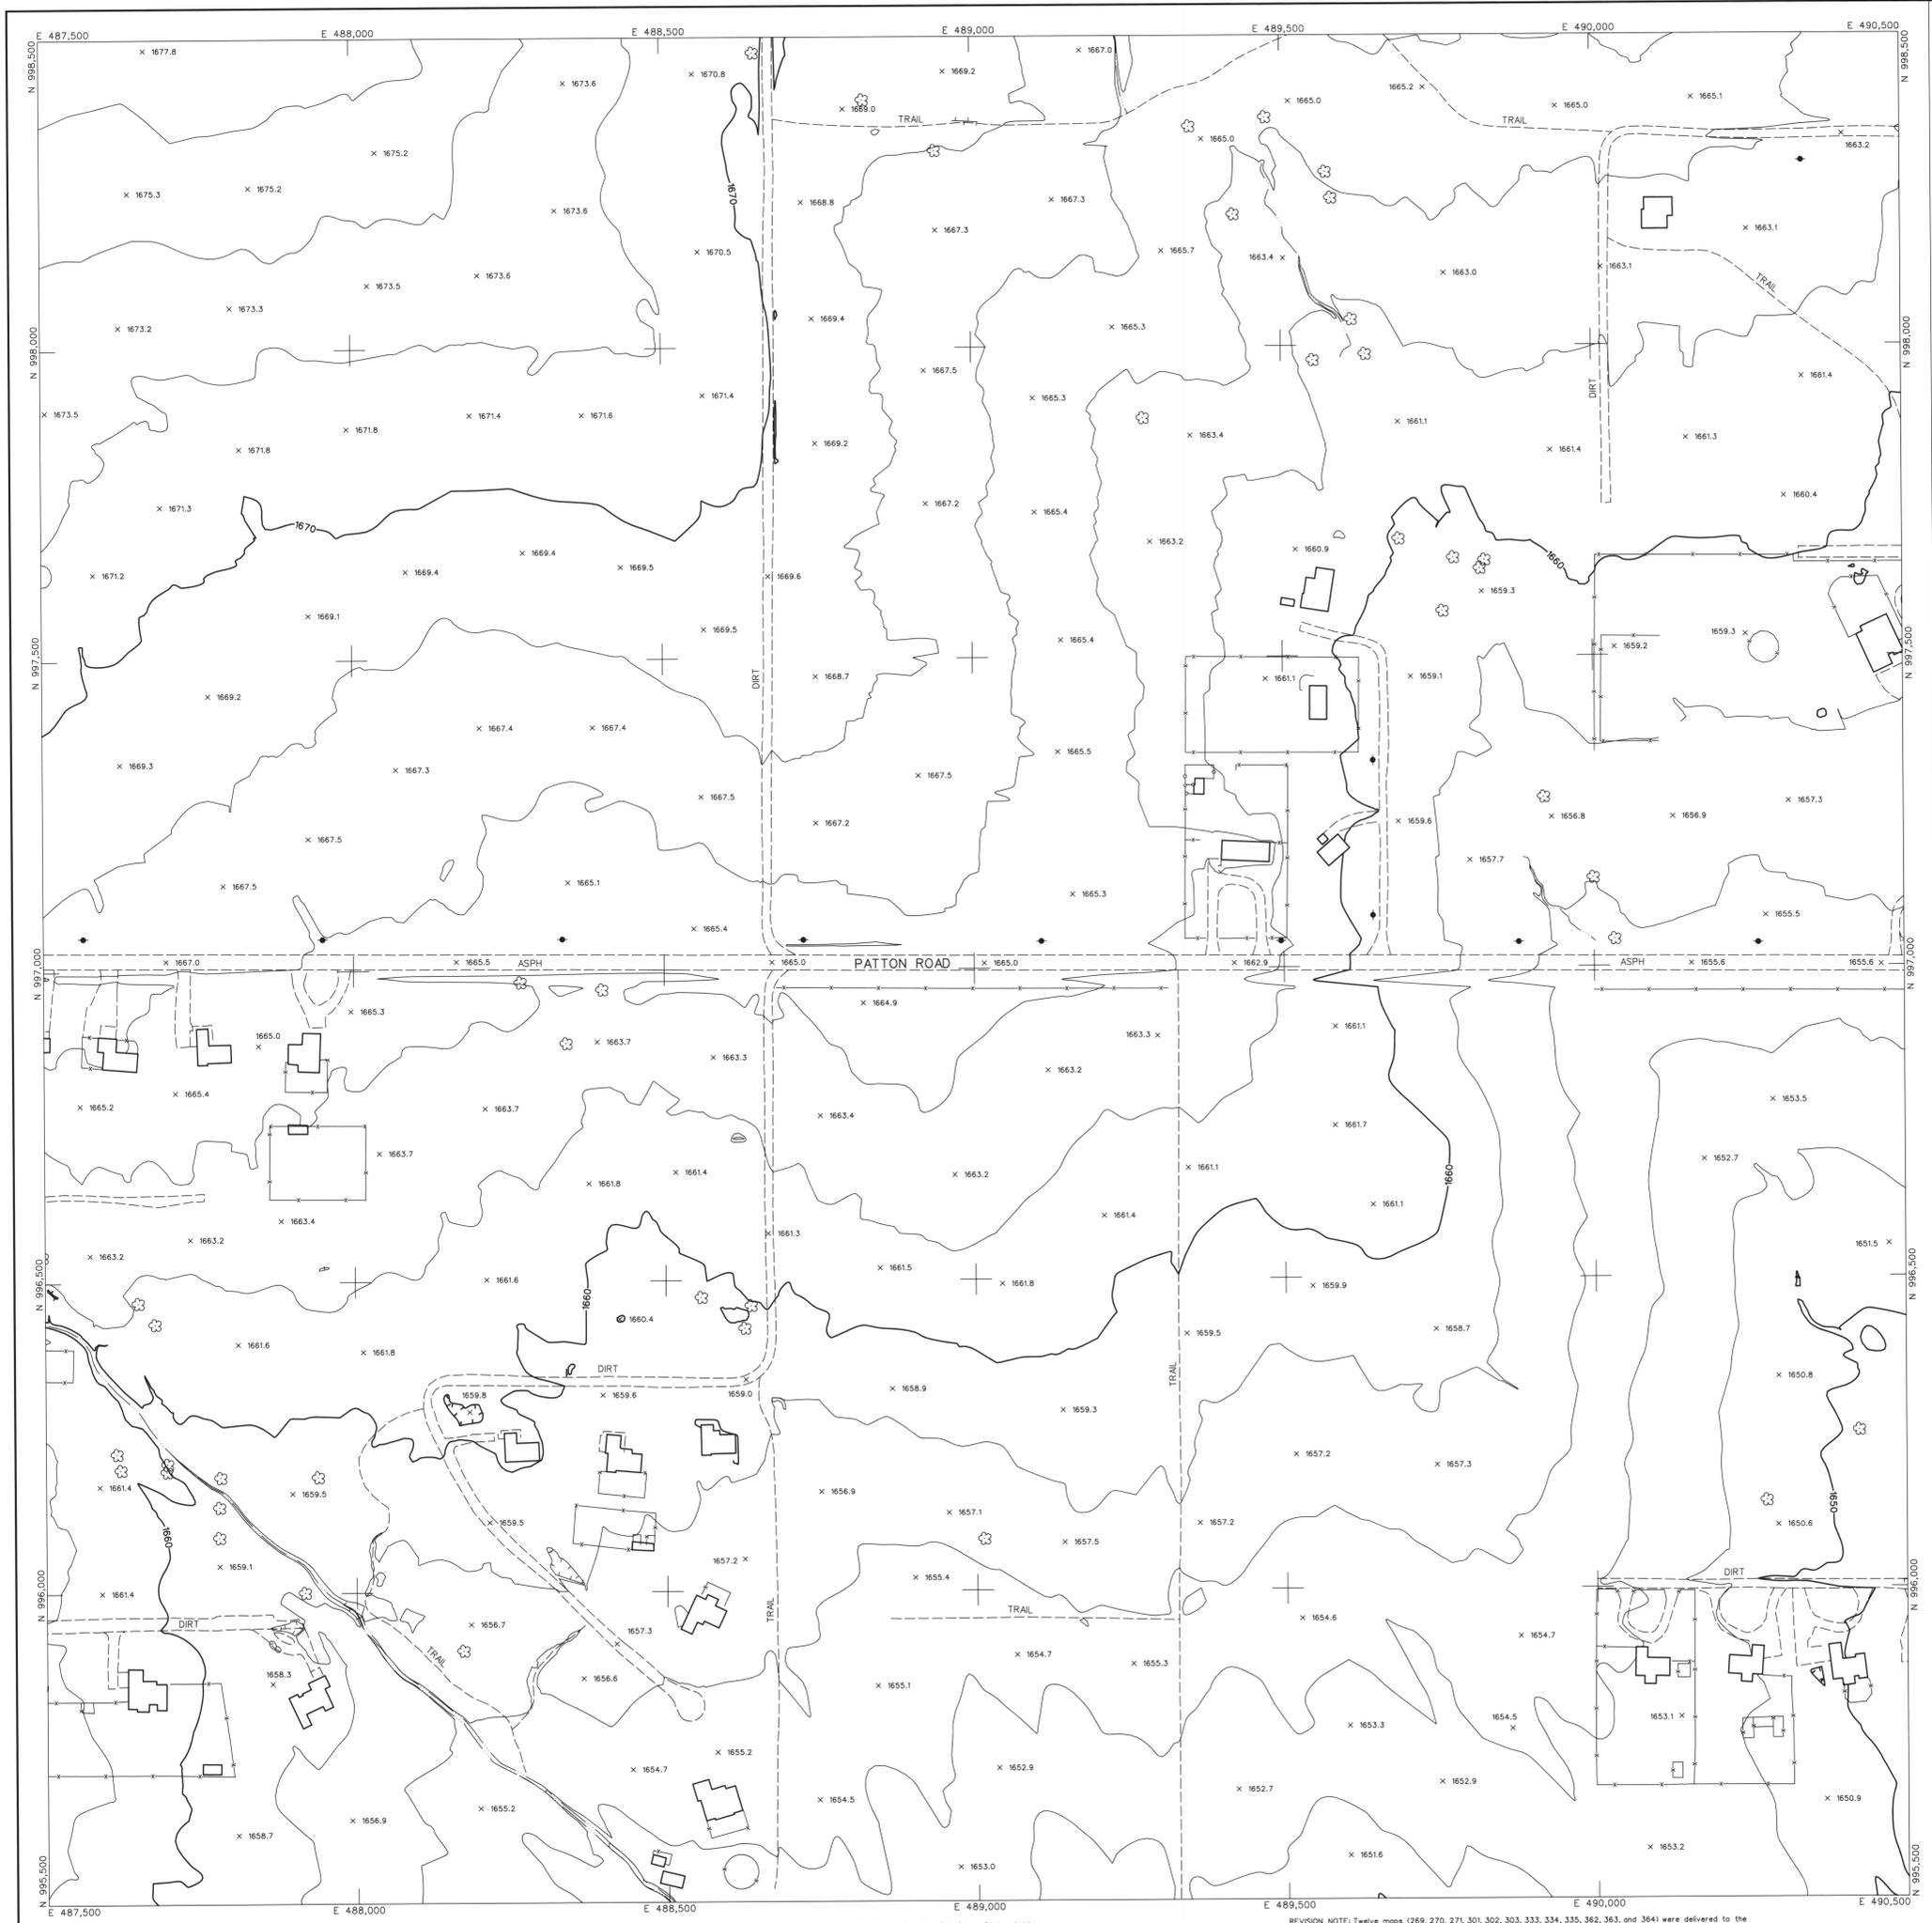



LEGEND

CONTROL POINT		8029 1393.9
INDEX CONTOUR		2066
INTERMEDIATE CONTOUR		2066
INDEX CONTOUR DEPRESSION		2066
INTERMEDIATE CONTOUR DEPRESSION		2066
SPOT ELEVATION		2067.1
WATER EDGE LINE		W/L 45.6
DRAIN / FLOW LINE		
HEADWALL		
CANAL TOP		
CONCRETE DITCH		
MANHOLE COVER		LIGHT POLE UNDEFINED
POLE		POWER POLE UNDEFINED
VISIBLE PIPELINE		PIPE
TRANSMISSION TOWER		
GUARDRAIL		
UNDEFINED RETAINING WALL		
RETAINING WALL W/ WALL		
UNDEFINED WALL		
UNDEFINED FENCE		
TREELINE		BRUSHLINE
TREE		
ROADS & DRIVEWAYS		
ASPHALT		ASPH
CONCRETE		CONC
DIRT		DIRT
TRAIL		TRAIL
CONCRETE CURB		
ASPHALT PARKING		
CONCRETE SIDEWALK/WALKWAY		
CONCRETE LIMIT LINE		
BRIDGE		
BUILDING		
STORAGE TANK		
STEEL STRUCTURE		
BILLBOARD		
COMMERCIAL SIGN		

NOTES:

VERTICAL DATUM: NAVD 88
 HORIZONTAL DATUM: NAD 83 (1992.0 EPOCH)
 COORDINATE SYSTEM: ARIZONA COORDINATE SYSTEM, 1983, CENTRAL ZONE
 UNIT OF MEASUREMENT: INTERNATIONAL FEET

DATES OF PHOTOGRAPHY:
 APRIL 1, 18 & 19, 2002
 SCALE OF PHOTOGRAPHY: 1"=600'

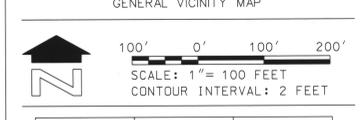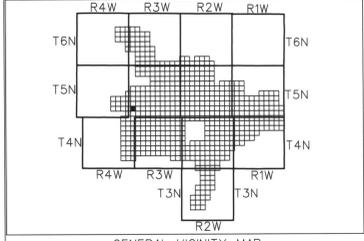

SHEET INDEX MAP

NOTE: 200 SERIES PREFIX REFERENCES 1"=200' SCALE MAP SHEETS

211	212	213
245	246	247
277	278	279

NO.	REVISION	JAS	08/06/03
1	See Revision Note		

**FLOOD CONTROL DISTRICT
OF MARICOPA COUNTY**

WITTMANN ADMP
2' CONTOURS


STEWART GEO TECHNOLOGIES			
1731 Arroyo Avenue Phoenix, Arizona 85024 Tel: (480) 944-4400 Fax: (480) 944-4401 907 Project No. 02-050			
DESIGN	BY	DATE	
DESIGN CHK.			
PLANS			
PLANS CHK.			

The following map represents a survey made by me or under my direction in the County of Maricopa, State of Arizona. I, Jaime A. Satalic, a State of Arizona Registered Land Surveyor (No. 35326, expires 9/30/2003), with my signature and seal affixed below, hereby certify to the Flood Control District of Maricopa County, Arizona, that the information shown hereon complies with the American Society of Photogrammetry and Remote Sensing standards for two-foot contour interval mapping.

"Certification" when used in the context of this document only constitutes an expression of professional opinion regarding those facts or findings which are the subject of the certification, and does not constitute a warranty or guarantee, either expressed or implied.

REVISION NOTE: Twelve maps (269, 270, 271, 301, 302, 303, 333, 334, 335, 362, 363, and 364) were delivered to the Flood Control District of Maricopa County (FCDMC) on March 27, 2003. Prior to this delivery on March 27, 2003, the aforementioned twelve maps were thoroughly reviewed and subsequently accepted as a final deliverable by FCDM. On June 26, 2003, FCDM desired that changes be made to the aforementioned twelve maps with regards to the cover sheet, standard sheet layout, marginal information, and some cartographic elements. This revision reflects those changes requested by FCDM on June 26, 2003 to the aforementioned twelve maps. All topographic and planimetric information on the aforementioned twelve maps remains unchanged between the delivery on March 27, 2003 and this revision.



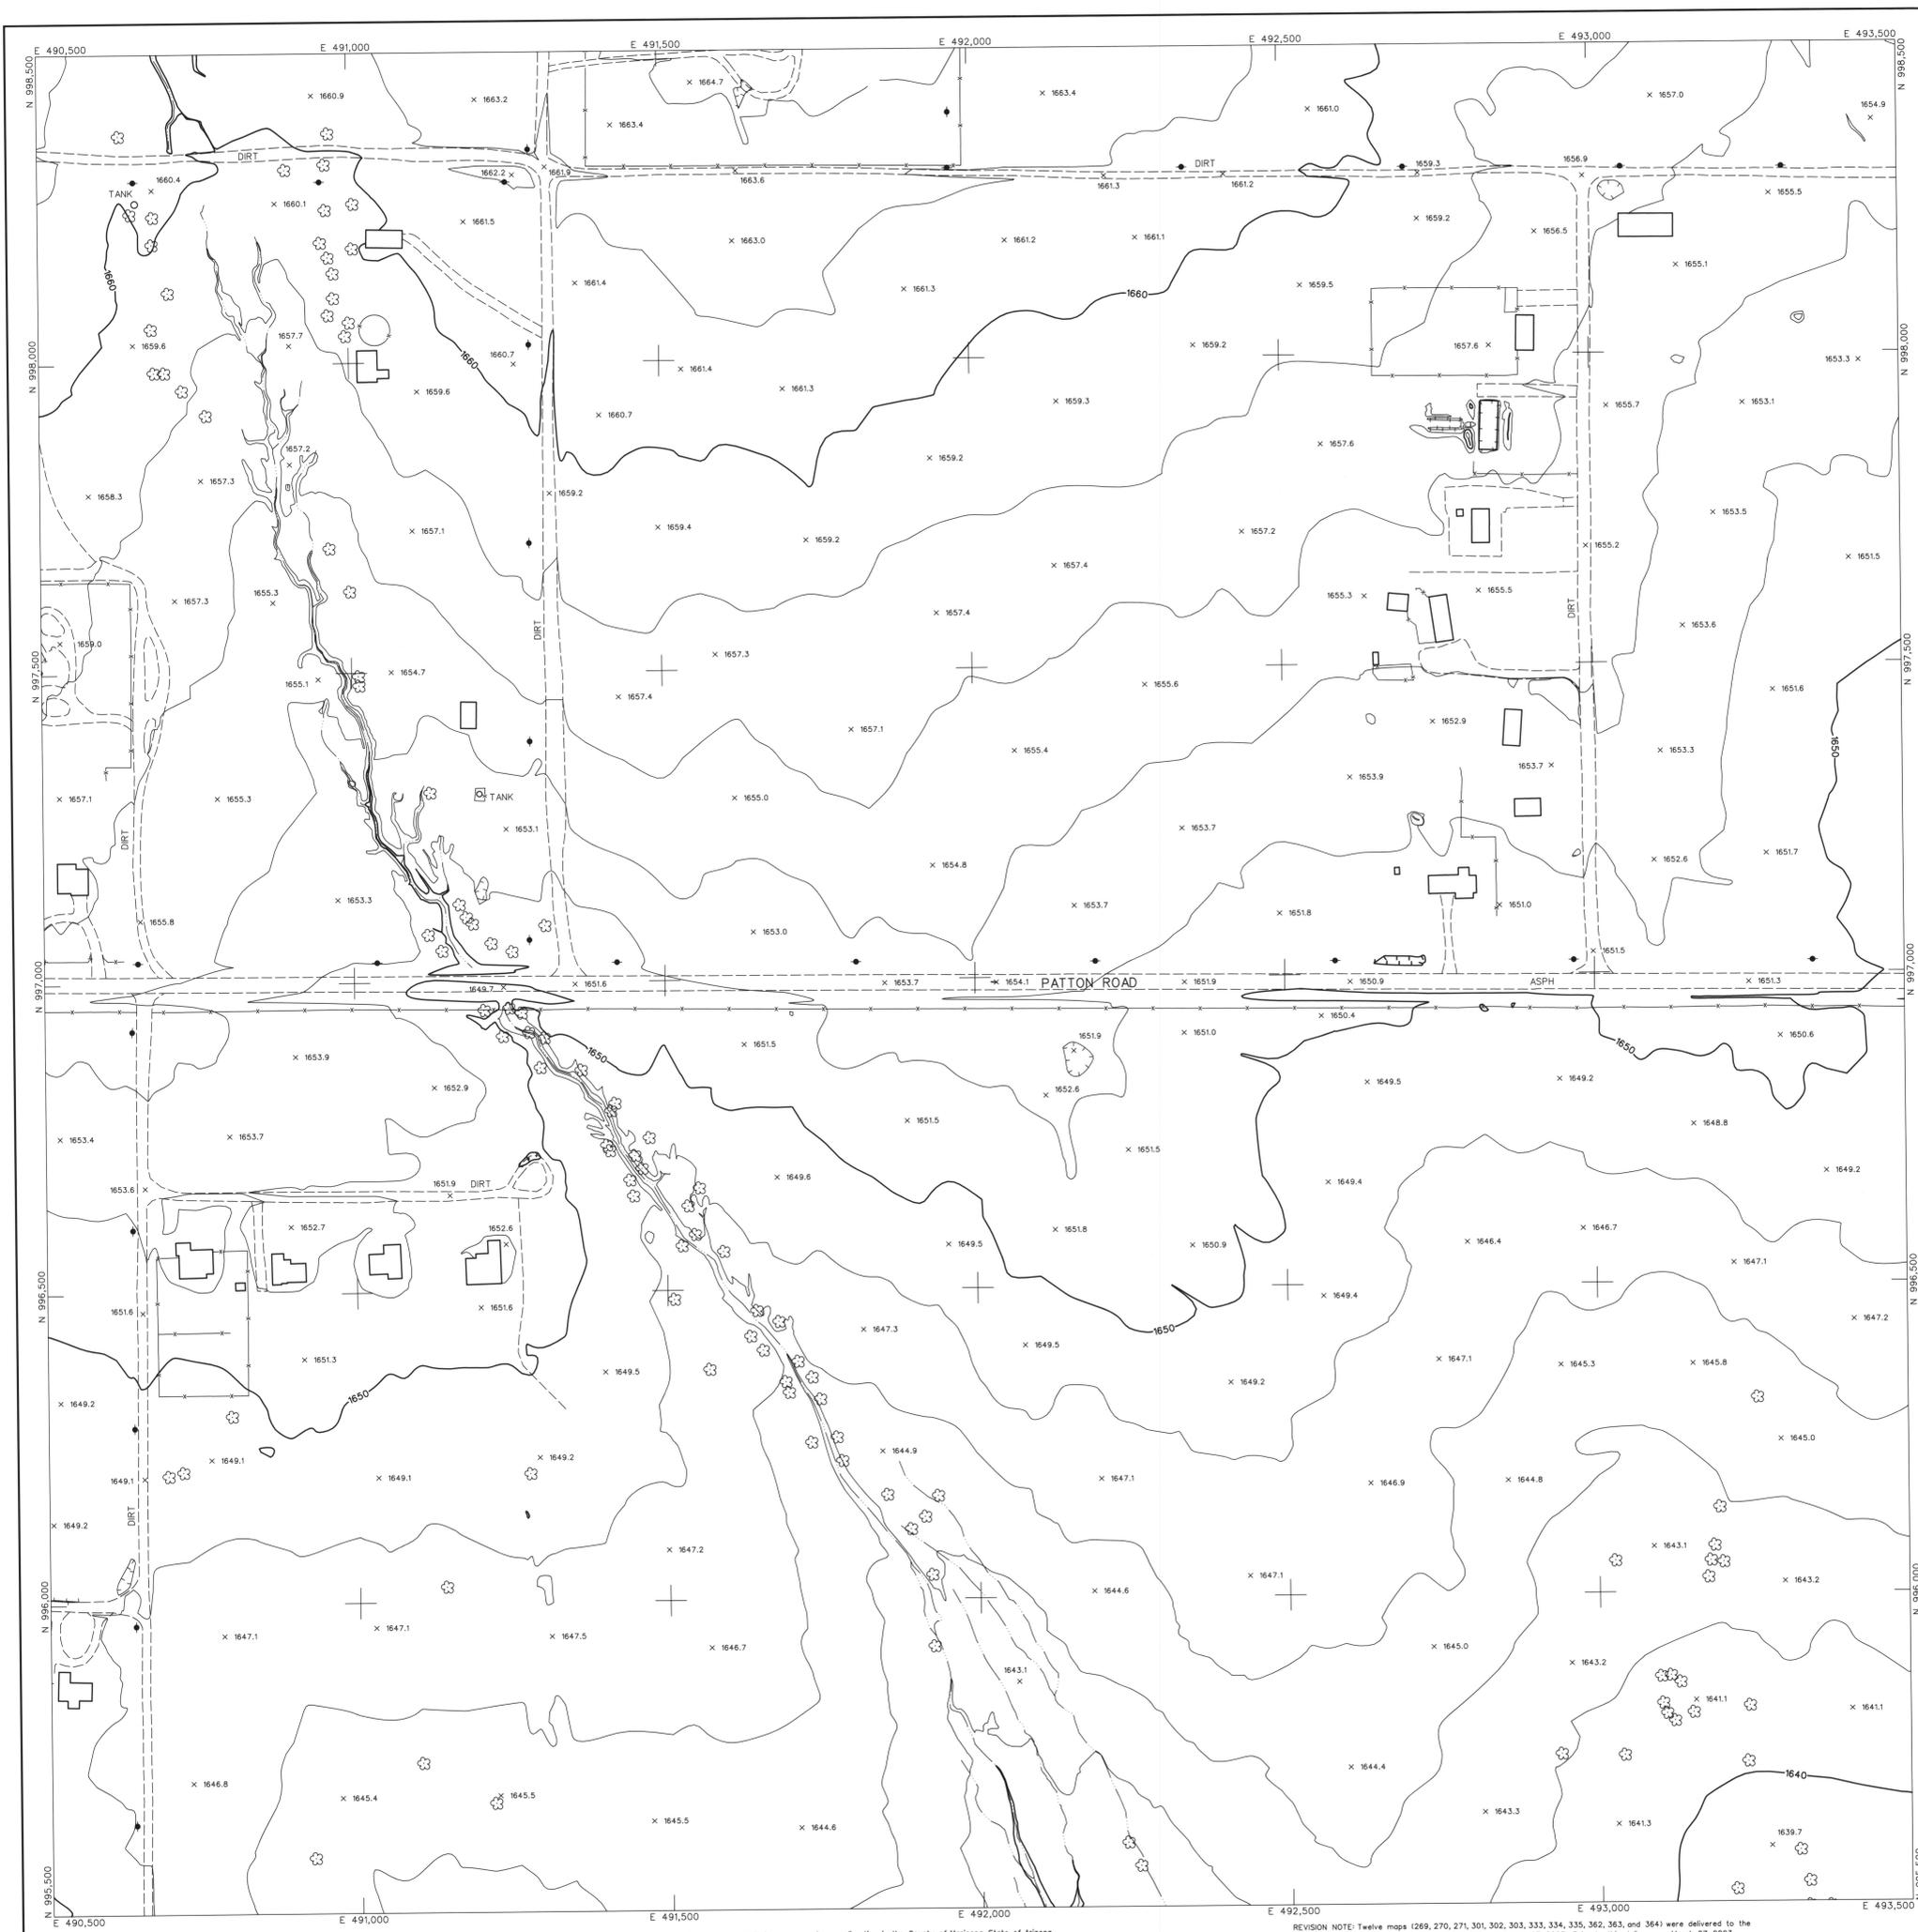



LEGEND

CONTROL POINT		8029 1393.9
INDEX CONTOUR		2066
INTERMEDIATE CONTOUR		
INDEX CONTOUR DEPRESSION		2066
INTERMEDIATE CONTOUR DEPRESSION		
SPOT ELEVATION		x 2067.1
WATER EDGE LINE		W/L 45.6
DRAIN / FLOW LINE		
HEADWALL		
CANAL TOP		
CONCRETE DITCH		
MANHOLE COVER		LIGHT POLE UNDEFINED
POLE		POWER POLE UNDEFINED
VISIBLE PIPELINE		PIPE
TRANSMISSION TOWER		
GUARDRAIL		
UNDEFINED RETAINING WALL		
RETAINING WALL W/ WALL		
UNDEFINED WALL		
UNDEFINED FENCE		
TREELINE		BRUSHLINE
TREE		
ROADS & DRIVEWAYS		
ASPHALT		ASPH
CONCRETE		CONC
DIRT		DIRT
TRAIL		TRAIL
CONCRETE CURB		
ASPHALT PARKING		
CONCRETE SIDEWALK/WALKWAY		
CONCRETE LIMIT LINE		
BRIDGE		
BUILDING		
STORAGE TANK		TANK
STEEL STRUCTURE		
BILLBOARD		
COMMERCIAL SIGN		

NOTES:

VERTICAL DATUM: NAVD 88
 HORIZONTAL DATUM: NAD 83 (1992.0 EPOCH)
 COORDINATE SYSTEM: ARIZONA COORDINATE SYSTEM, 1983, CENTRAL ZONE
 UNIT OF MEASUREMENT: INTERNATIONAL FEET

DATES OF PHOTOGRAPHY:
 APRIL 1, 18 & 19, 2002
 SCALE OF PHOTOGRAPHY: 1"=600'

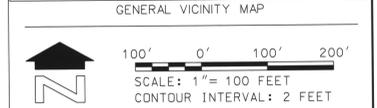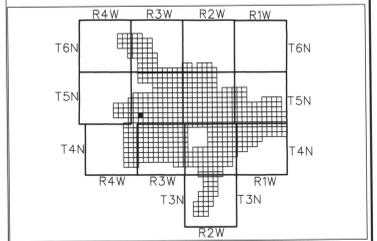

SHEET INDEX MAP

NOTE: 200 SERIES PREFIX, REFERENCES 1"-200' SCALE MAP SHEETS

212	213	214
246	247	248
278	279	280

NO.	REVISION	BY	DATE
1	See Revision Note	JAS	08/06/03

**FLOOD CONTROL DISTRICT
OF MARICOPA COUNTY**


WITTMANN ADMP
2' CONTOURS

STEWART GEO TECHNOLOGIES 1700 Providence Phoenix, Arizona 85004-3172 TEL: (602) 944-1000 FAX: (602) 944-1001 SPT Project No. 02-020		
DESIGN	BY	DATE
DESIGN CHK.		
PLANS		
PLANS CHK.		

The following map represents a survey made by me or under my direction in the County of Maricopa, State of Arizona. I, Jaime A. Satsch, a State of Arizona Registered Land Surveyor (No. 35326, expires 9/30/2003), with my signature and seal affixed below, hereby certify to the Flood Control District of Maricopa County, Arizona, that the information shown hereon complies with the American Society of Photogrammetry and Remote Sensing standards for two-foot contour interval mapping.

"Certification" when used in the context of this document only constitutes an expression of professional opinion regarding those facts or findings which are the subject of the certification, and does not constitute a warranty or guarantee, either expressed or implied.

REVISION NOTE: Twelve maps (269, 270, 271, 301, 302, 303, 334, 335, 362, 363, and 364) were delivered to the Flood Control District of Maricopa County (FCDMC) on March 27, 2003. Prior to the delivery on March 27, 2003, the aforementioned twelve maps were thoroughly reviewed and subsequently accepted as a final deliverable by FCDMC. On June 26, 2003, FCDMC desired that changes be made to the aforementioned twelve maps with regards to the cover sheet, standard sheet layout, marginal information, and some cartographic elements. This revision reflects those changes requested by FCDMC on June 26, 2003 to the aforementioned twelve maps. All topographic and planimetric information on the aforementioned twelve maps remains unchanged between the delivery on March 27, 2003 and this revision.

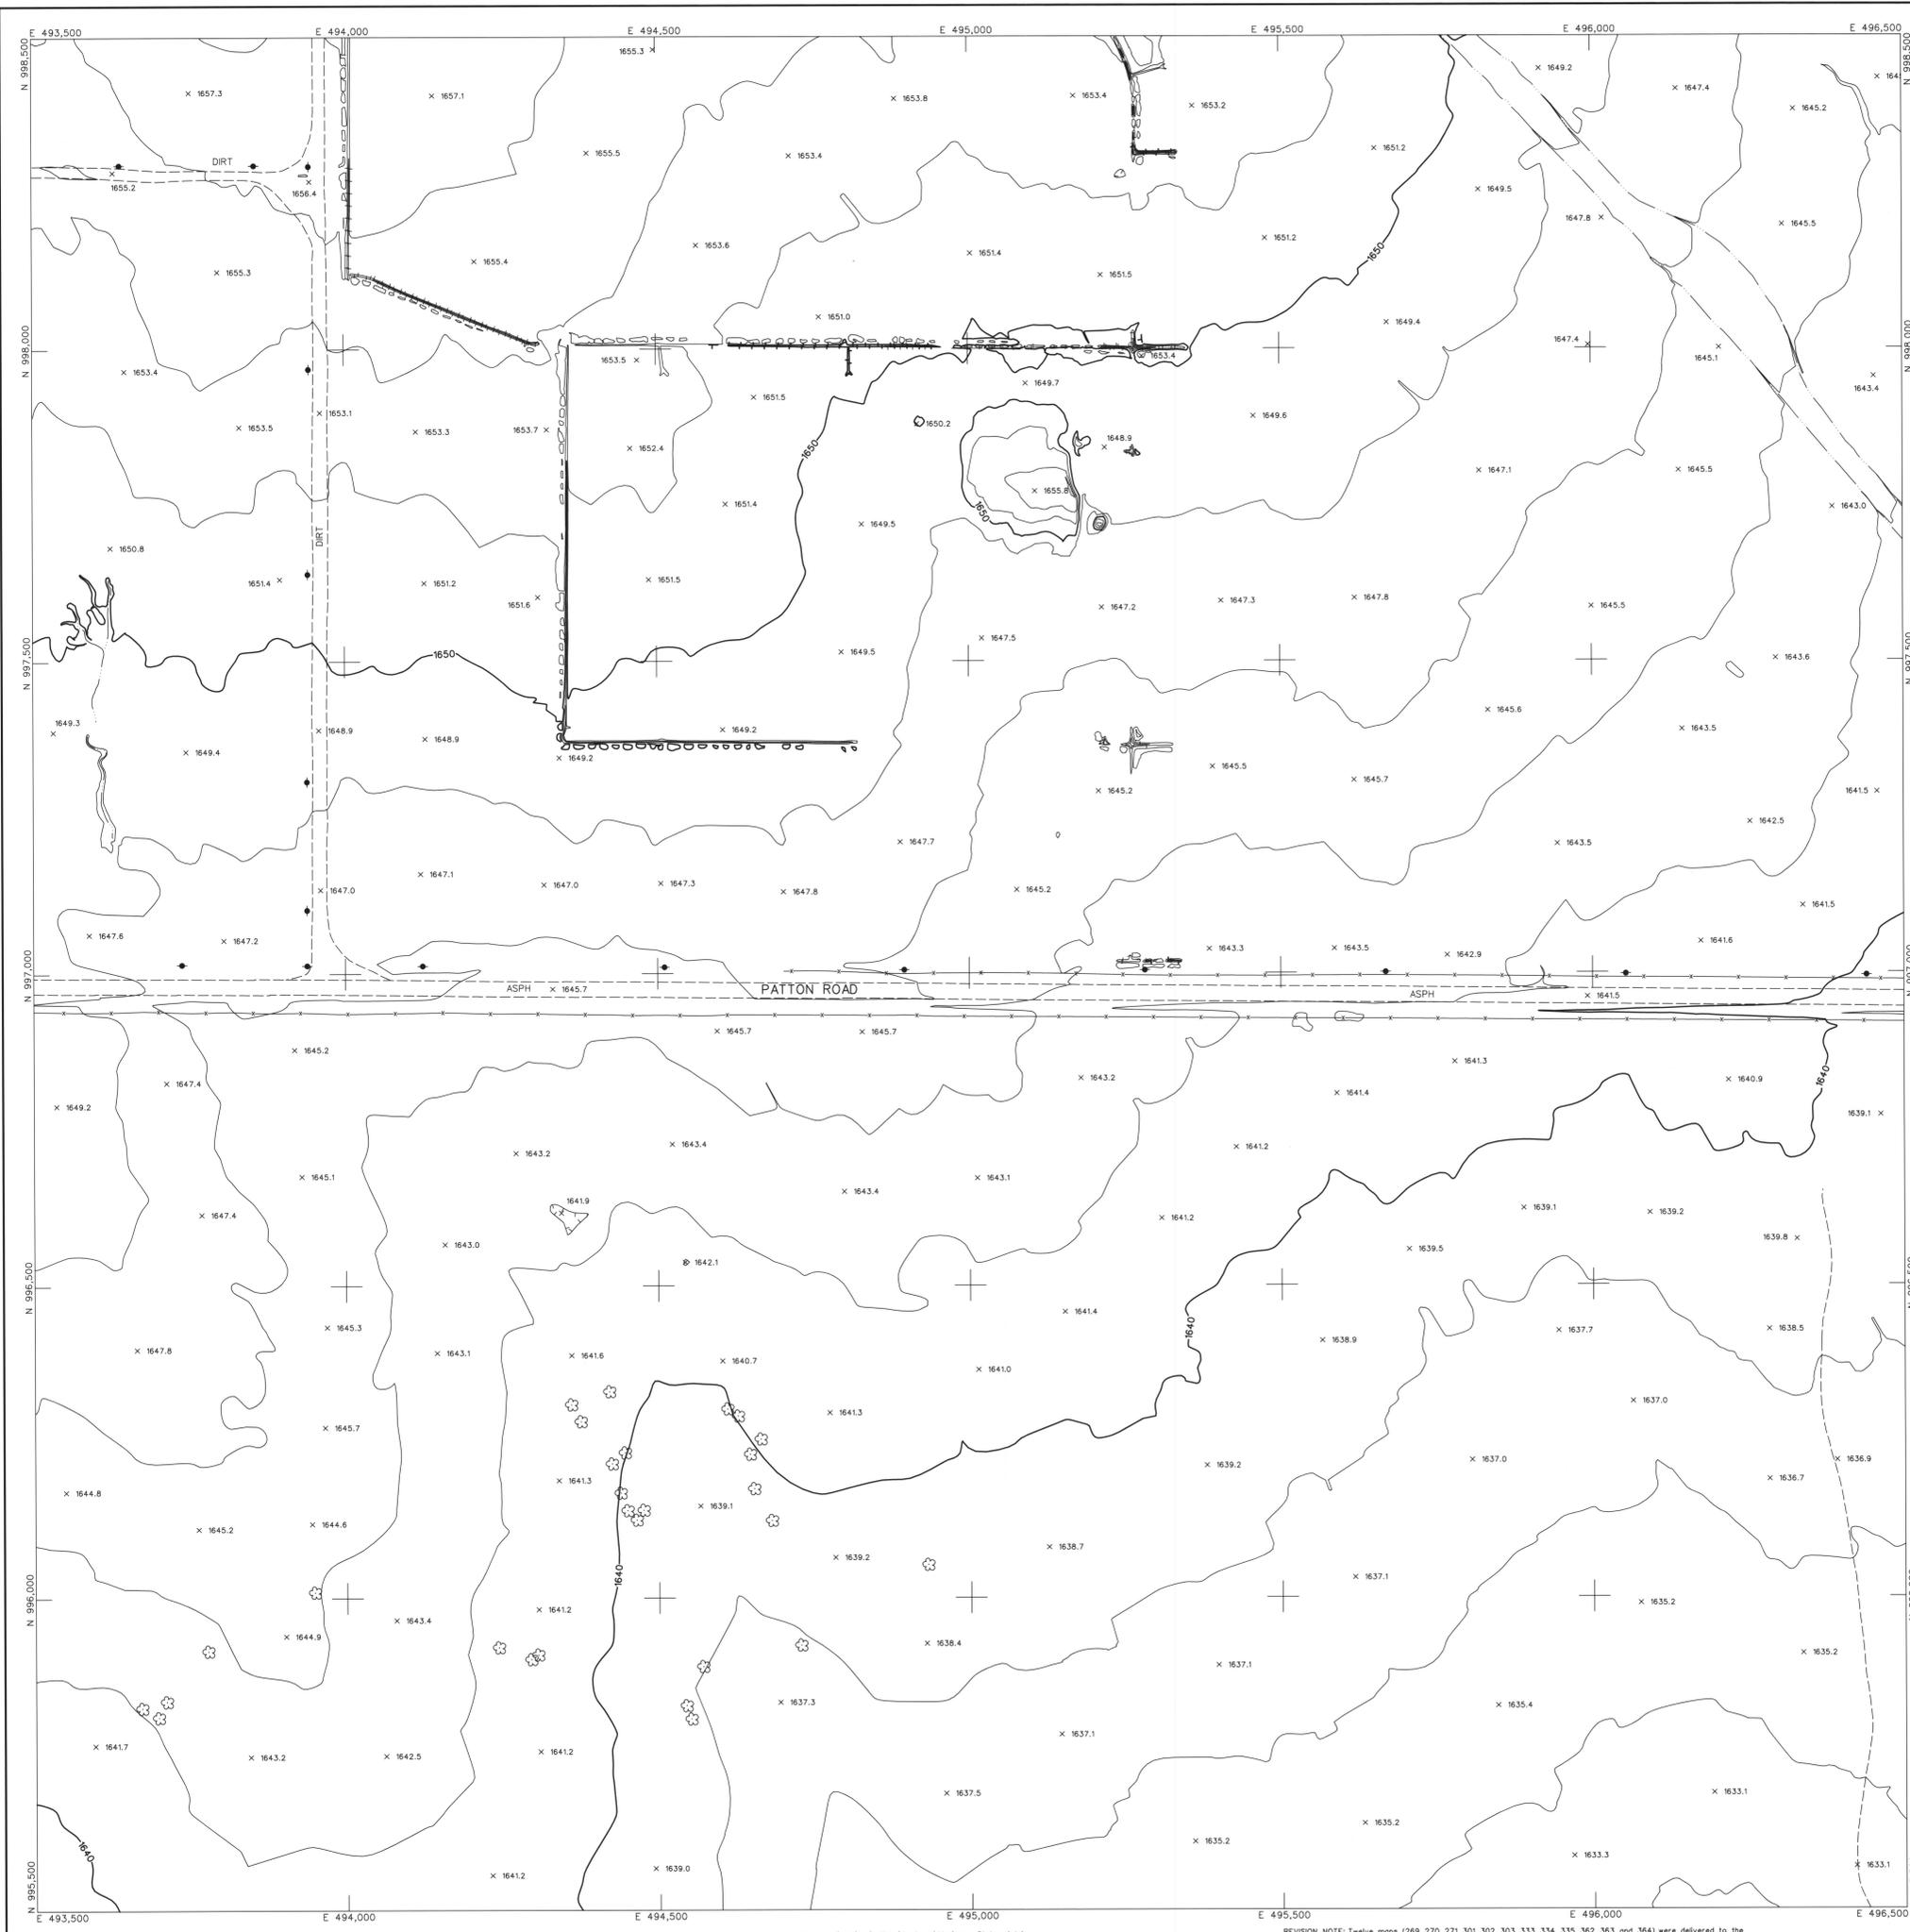

LEGEND



- CONTROL POINT 8029
1393.9
- INDEX CONTOUR 2066
- INTERMEDIATE CONTOUR 2066
- INDEX CONTOUR DEPRESSION 2066
- INTERMEDIATE CONTOUR DEPRESSION 2066
- SPOT ELEVATION x 2067.1

- WATER EDGE LINE W/L 45.6
- DRAIN / FLOW LINE
- HEADWALL
- CANAL TOP
- CONCRETE DITCH
- MANHOLE COVER LIGHT POLE UNDEFINED
- POLE POWER POLE UNDEFINED
- VISIBLE PIPELINE PIPE
- TRANSMISSION TOWER
- GUARDRAIL
- UNDEFINED RETAINING WALL
- RETAINING WALL W/ WALL
- UNDEFINED WALL
- UNDEFINED FENCE

- TREELINE BRUSHLINE
- TREE

- ROADS & DRIVEWAYS
- ASPHALT ASPH
- CONCRETE CONC
- DIRT DIRT
- TRAIL TRAIL
- CONCRETE CURB
- ASPHALT PARKING
- CONCRETE SIDEWALK/WALKWAY
- CONCRETE LIMIT LINE
- BRIDGE
- BUILDING
- STORAGE TANK
- STEEL STRUCTURE
- BILLBOARD
- COMMERCIAL SIGN

NOTES:
 VERTICAL DATUM: NAVD 88
 HORIZONTAL DATUM: NAD 83 (1992.0 EPOCH)
 COORDINATE SYSTEM: ARIZONA COORDINATE SYSTEM, 1983, CENTRAL ZONE
 UNIT OF MEASUREMENT: INTERNATIONAL FEET
 DATES OF PHOTOGRAPHY:
 APRIL 1, 18 & 19, 2002
 SCALE OF PHOTOGRAPHY: 1"=600'

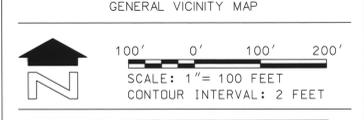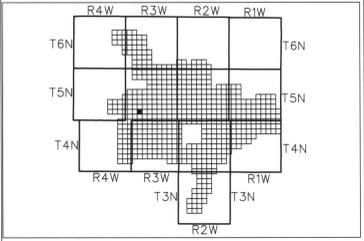

213	214	215
247	248	249
279	280	281

NOTE: 200 SERIES PREFIX REFERENCES T-200 SCALE MAP SHEETS

NO.	REVISION	BY	DATE
1	See Revision Note	JAS	08/06/03

FLOOD CONTROL DISTRICT OF MARICOPA COUNTY

**WITTMANN ADMP
2' CONTOURS**


STEWART GEO TECHNOLOGIES 1305 Arroyo Avenue Glendale, California 91201 TEL: (818) 764-4300 FAX: (818) 764-4301 WWW: www.stg-tech.com	
DESIGN	BY
DESIGN CHK.	BY
PLANS	BY
PLANS CHK.	BY

The following map represents a survey made by me or under my direction in the County of Maricopa, State of Arizona. I, Jaime A. Satalich, a State of Arizona Registered Land Surveyor (No. 35326, expires 9/30/2003), with my signature and seal affixed below, hereby certify, to the Flood Control District of Maricopa County, Arizona, that the information shown hereon complies with the American Society of Photogrammetry and Remote Sensing standards for two-foot contour interval mapping.

"Certification" when used in the context of this document only constitutes an expression of professional opinion regarding those facts or findings which are the subject of the certification, and does not constitute a warranty or guarantee, either expressed or implied.

REVISION NOTE: Twelve maps (269, 270, 271, 301, 302, 303, 333, 334, 335, 362, 363, and 364) were delivered to the Flood Control District of Maricopa County (FCDCM) on March 27, 2003. Prior to this delivery on March 27, 2003, the aforementioned twelve maps were thoroughly reviewed and subsequently accepted as a final deliverable by FCDCM. On June 26, 2003, FCDCM desired that changes be made to the aforementioned twelve maps with regards to the cover sheet, standard sheet layout, marginal information, and some cartographic elements. This revision reflects those changes requested by FCDCM on June 26, 2003 to the aforementioned twelve maps. All topographic and planimetric information on the aforementioned twelve maps remains unchanged between the delivery on March 27, 2003 and this revision.



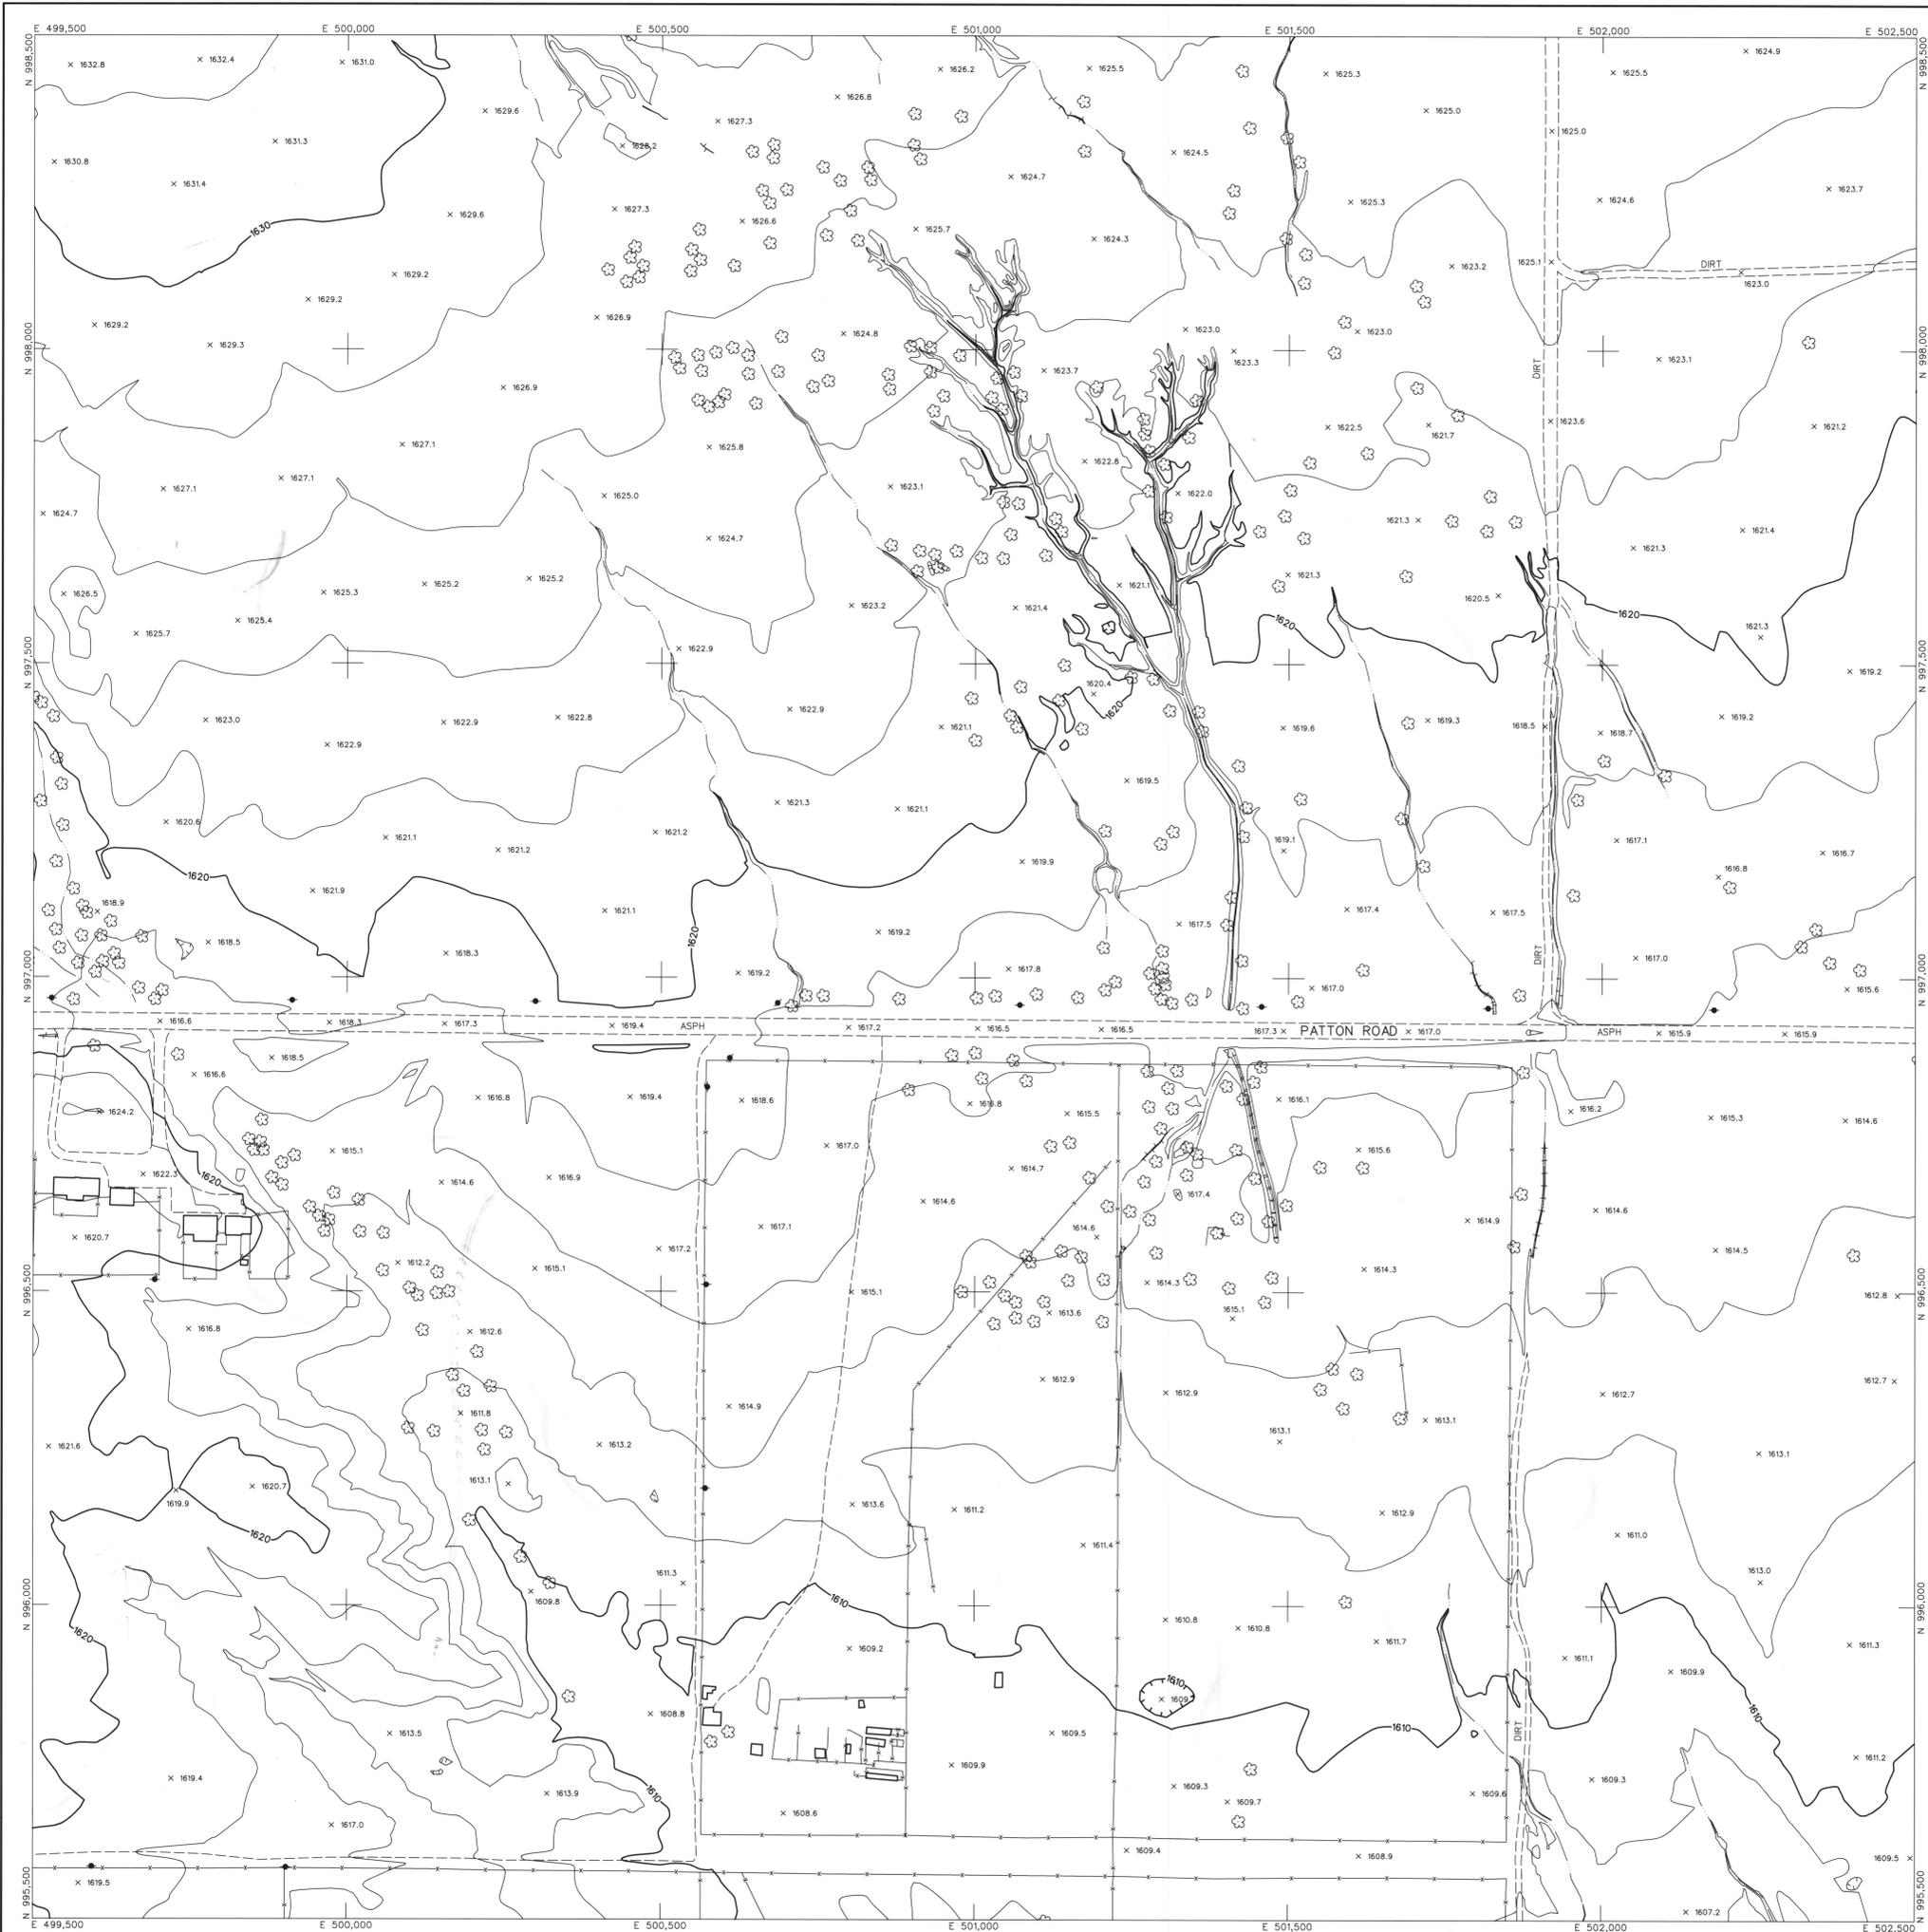



LEGEND

CONTROL POINT		8029
		1393.9
INDEX CONTOUR		2066
INTERMEDIATE CONTOUR		
INDEX CONTOUR DEPRESSION		2066
INTERMEDIATE CONTOUR DEPRESSION		
SPOT ELEVATION		x 2067.1
WATER EDGE LINE		W/L45.6
DRAIN / FLOW LINE		
HEADWALL		
CANAL TOP		
CONCRETE DITCH		
MANHOLE COVER		LIGHT POLE UNDEFINED
POLE		POWER POLE UNDEFINED
VISIBLE PIPELINE		PIPE
TRANSMISSION TOWER		
GUARDRAIL		
UNDEFINED RETAINING WALL		
RETAINING WALL W/ WALL		
UNDEFINED WALL		
UNDEFINED FENCE		
TREELINE		BRUSHLINE
TREE		
ROADS & DRIVEWAYS		
ASPHALT		ASPH
CONCRETE		CONC
DIRT		DIRT
TRAIL		TRAIL
CONCRETE CURB		
ASPHALT PARKING		
CONCRETE SIDEWALK/WALKWAY		
CONCRETE LIMIT LINE		
BRIDGE		
BUILDING		
STORAGE TANK		
STEEL STRUCTURE		
BILLBOARD		
COMMERCIAL SIGN		

NOTES:

VERTICAL DATUM: NAVD 88
 HORIZONTAL DATUM: NAD 83 (1992.0 EPOCH)
 COORDINATE SYSTEM: ARIZONA COORDINATE SYSTEM, 1983, CENTRAL ZONE
 UNIT OF MEASUREMENT: INTERNATIONAL FEET

DATES OF PHOTOGRAPHY:
 APRIL 1, 18 & 19, 2002
 SCALE OF PHOTOGRAPHY: 1"=600'

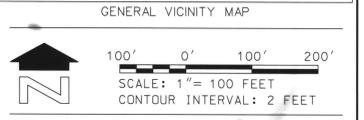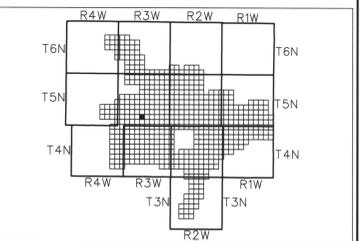

SHEET INDEX MAP

215	216	217
249	250	251
281	282	283

NOTE: 200 SERIES PREFIX REFERENCES 1"=200' SCALE MAP SHEETS

NO.	REVISION	DATE
1	See Revision Note	JAS 08/08/03

**FLOOD CONTROL DISTRICT
OF MARICOPA COUNTY**

WITTMANN ADMP
2' CONTOURS

STEWART GEO TECHNOLOGIES	
BY	DATE
DESIGN	
DESIGN CHK.	
PLANS	
PLANS CHK	

The following map represents a survey made by me or under my direction in the County of Maricopa, State of Arizona. I, Jaime A. Satalich, a State of Arizona Registered Land Surveyor (No. 35326, expires 9/30/2003), with my signature and seal affixed below, hereby certify to the Flood Control District of Maricopa County, Arizona, that the information shown herein complies with the American Society of Photogrammetry and Remote Sensing standards for two-foot contour interval mapping.

"Certification" when used in the context of this document only constitutes an expression of professional opinion regarding those facts or findings which are the subject of the certification, and does not constitute a warranty or guarantee, either expressed or implied.

REVISION NOTE: Twelve maps (269, 270, 271, 301, 302, 303, 334, 335, 342, 363, and 364) were delivered to the Flood Control District of Maricopa County (FCDMC) on March 27, 2003. Prior to this delivery on March 27, 2003, the aforementioned twelve maps were thoroughly reviewed and subsequently accepted as a final deliverable by FCDM. On June 26, 2003, FCDM desired that changes be made to the aforementioned twelve maps with regards to the cover sheet, standard sheet layout, marginal information, and some cartographic elements. This revision reflects those changes requested by FCDM on June 26, 2003 to the aforementioned twelve maps. All topographic and planimetric information on the aforementioned twelve maps remains unchanged between the delivery on March 27, 2003 and this revision.