

NOTES


Sheet No.	Wash Name	File Name
1	Cover Sheet	
2	Sheet Index Map	
3,4	Tributary to Sols Wash AH2	WASH33T8R6
5	Tributary to Sols Wash AH3	WASH22T7R6
6	Tributary to Sols Wash AH4	WASH2T7R6
7	Tributary to Hartman Wash	WASH27T7R6
8	Yucca Flat Wash	WASH19T7R5
9	Holly Wash	WASH20T7R5
10	Cemetery Wash	WASH28T7R5
11	Turtleback Wash	WASH24T7R5
12	Tributary to Mockingbird Wash	WASH17T7R4
13	Tributary to Wash K	WASH10T7R4
14	Tributary to Monarch Wash	WASH22T7R4
15	Monarch Wash	WASH14T7R4
16	Wash C	WASH34T7R4
17,18	San Domingo Wash	WASH35T7R4
18	Tub Spring Wash	WASH35T7R4
19,20	Ox Wash	WASH1T6R4
21	Tributary to Little San Domingo Wash	WASH14T6R4
22,23	Little San Domingo Wash	WASH7T6R3
24	Tributary to Sols Wash	WASH32T8R5
25	Tributary to Amir Wash	WASH34T8R5
26	Wash20T7R4	WASH20T7R4
27	Wash28T7R4	WASH28T7R4
28	Wash3T6R4	WASH3T6R4
29	Wash15T6R4	WASH15T6R4



NO.	REVISION	BY	DATE



FLOOD CONTROL DISTRICT  
OF MARICOPA COUNTY

**WICKENBURG AREA**  
APPROXIMATE ZONE A FLOODPLAIN  
DELINEATION STUDIES  
F.C.D. CONTRACT NO. 99-02

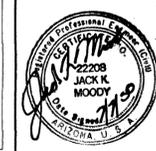

Wood, Patel & Associates, Inc.		CIVIL ENGINEERS HYDROLOGISTS LAND SURVEYORS
DESIGN	BY	DATE
DESIGN CHK.	---	---
PLANS	---	---
PLANS CHK.	---	---

THIS MAP WAS PREPARED FROM USGS DIGITAL ELEVATION MODELS (DEM) AND DIGITAL LINE GRAPH DATA (DLG) TOPOGRAPHIC MAPPING (DEM) PROVIDED BY THE FLOOD CONTROL DISTRICT OF MARICOPA COUNTY

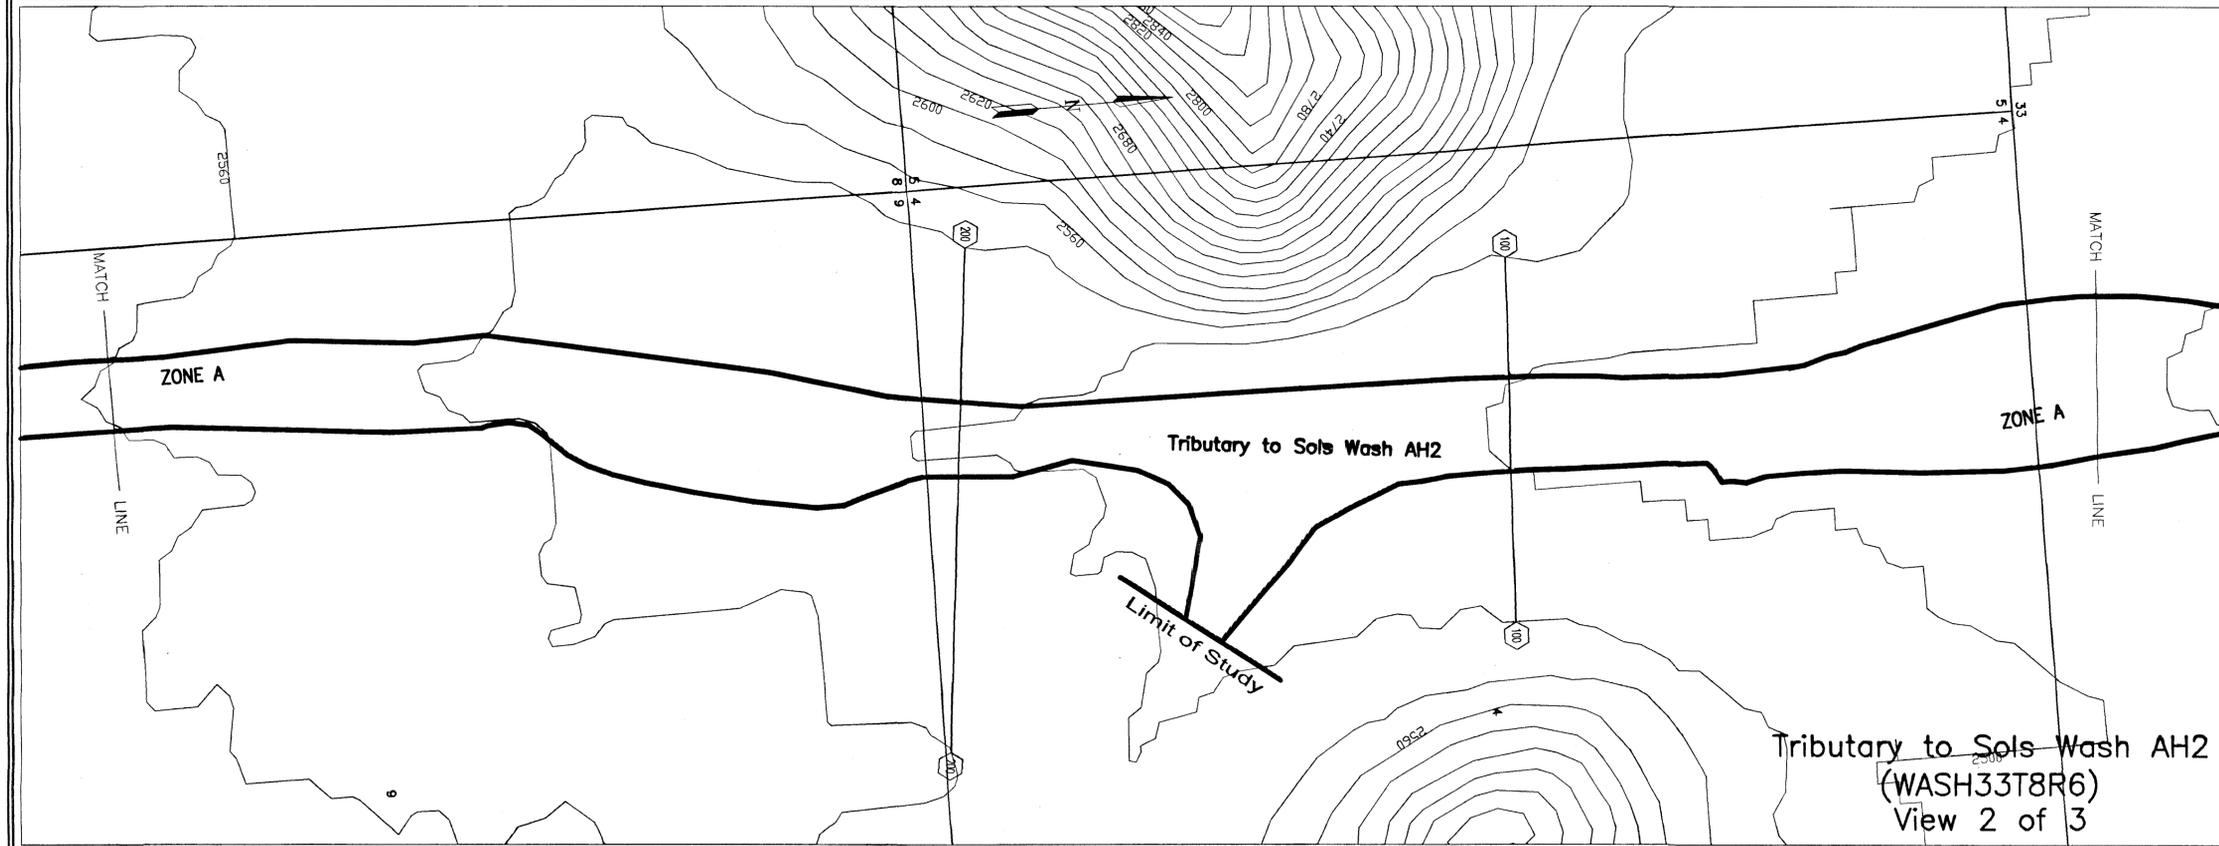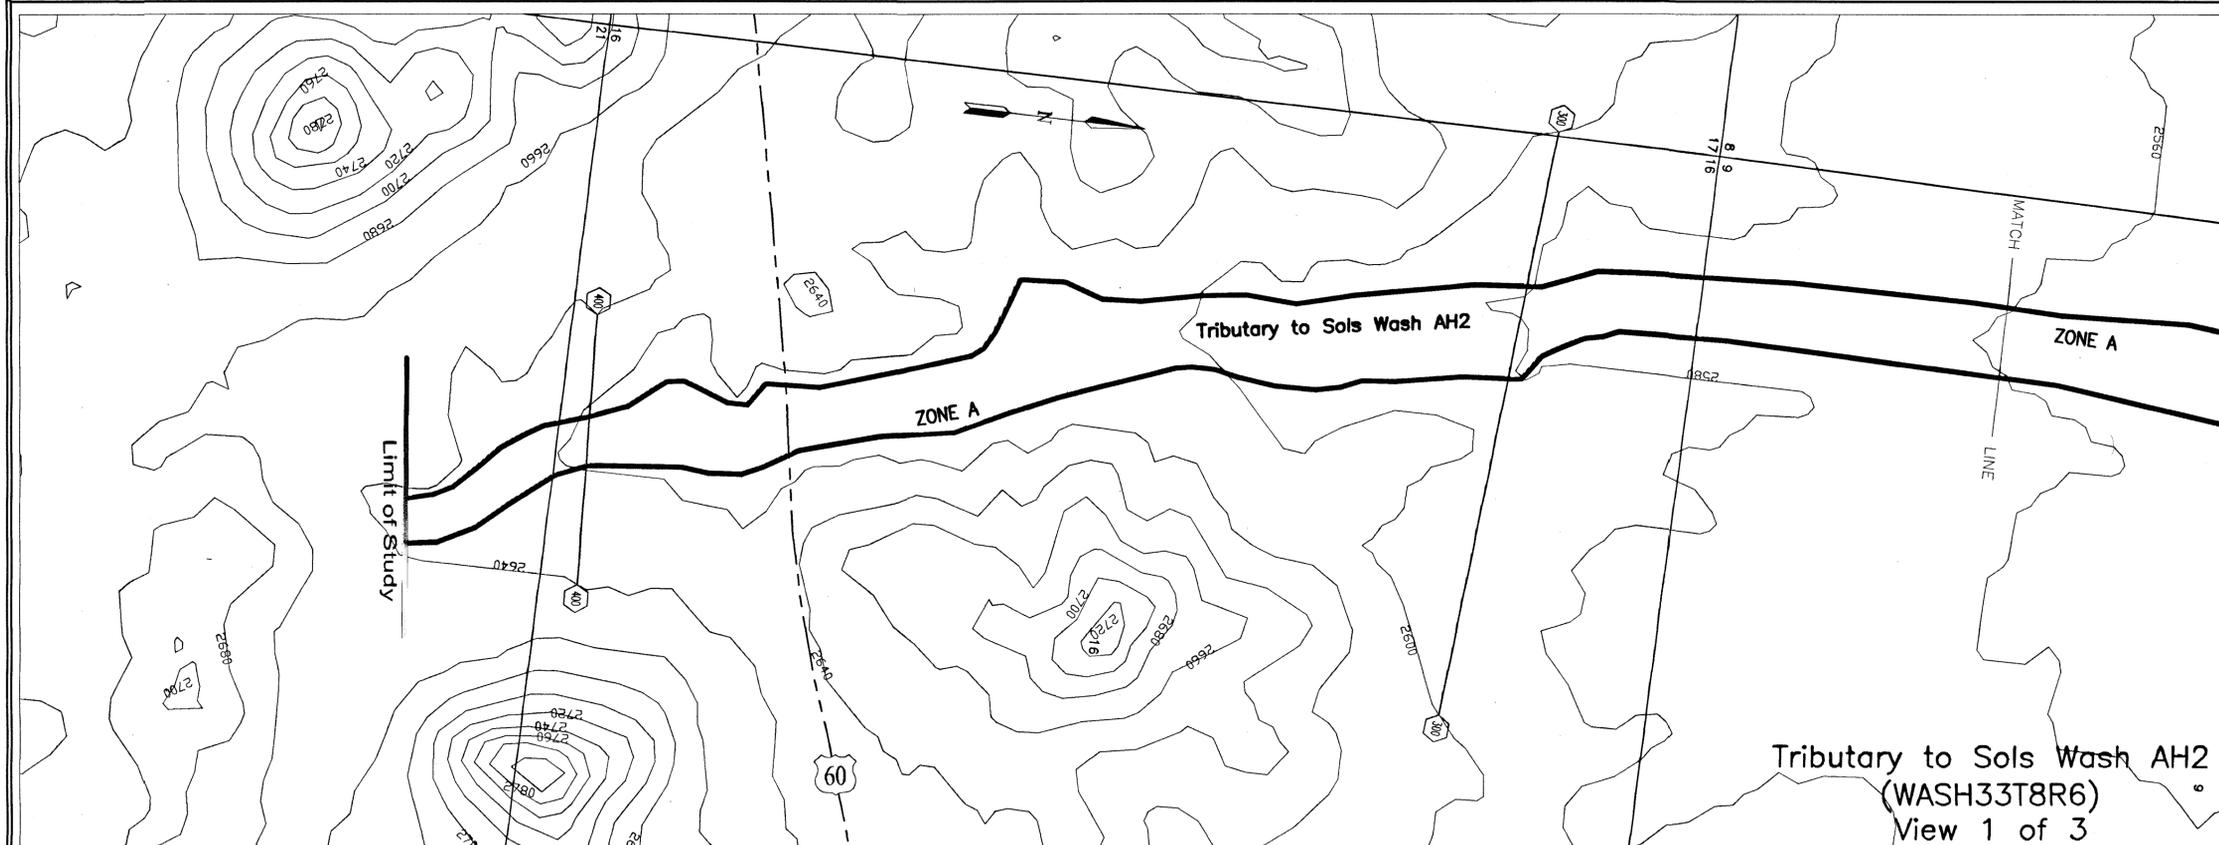

**LEGEND**



- 100-YR FLOODPLAIN BOUNDARY \_\_\_\_\_
- ZONE DESIGNATIONS **ZONE A**
- APPROX. FLOODPLAIN BOUNDARY \_\_\_\_\_
- CROSS SECTION (100) (100)
- PLSS SECTION LINES 16 | 15  
21 | 22
- CORPORATE LIMITS Corporate Limits
- COUNTY, PARISH, STATE OR INTERNATIONAL BOUNDARY **County Boundary**
- WASH FLOWLINE \_\_\_\_\_

**ELEVATION REFERENCE MARKS**

NOTE: NO ELEVATION REFERENCE MARKS WERE USED FOR THIS PROJECT. ALL WORK IS BASED ON 20' CONTOURS GENERATED FROM USGS DIGITAL ELEVATION MODELS (DEM).

**NOTES**

**INDEX MAP**

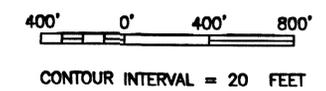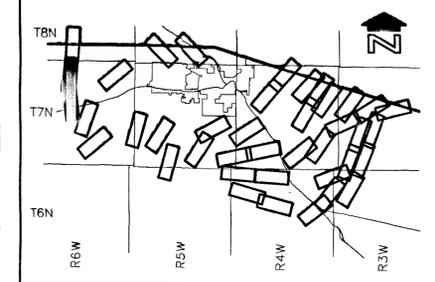

2			
1	REVISION	BY	DATE

**FLOOD CONTROL DISTRICT OF MARICOPA COUNTY**


**WICKENBURG AREA**  
 APPROXIMATE ZONE A FLOODPLAIN DELINEATION STUDIES  
 F.C.D. CONTRACT NO. 99-02



Wood, Patel & Associates, Inc.	CIVIL ENGINEERS	HYDROLOGISTS	LAND SURVEYORS
BY	DATE		
DESIGN			
DESIGN CHK.			
PLANS			
PLANS CHK.			

W/P# 99958 SHEET 3 OF 29

THIS MAP WAS PREPARED FROM USGS DIGITAL ELEVATION MODELS (DEM) AND DIGITAL LINE GRAPH DATA (DLG). TOPOGRAPHIC MAPPING (DEM) PROVIDED BY THE FLOOD CONTROL DISTRICT OF MARICOPA COUNTY.

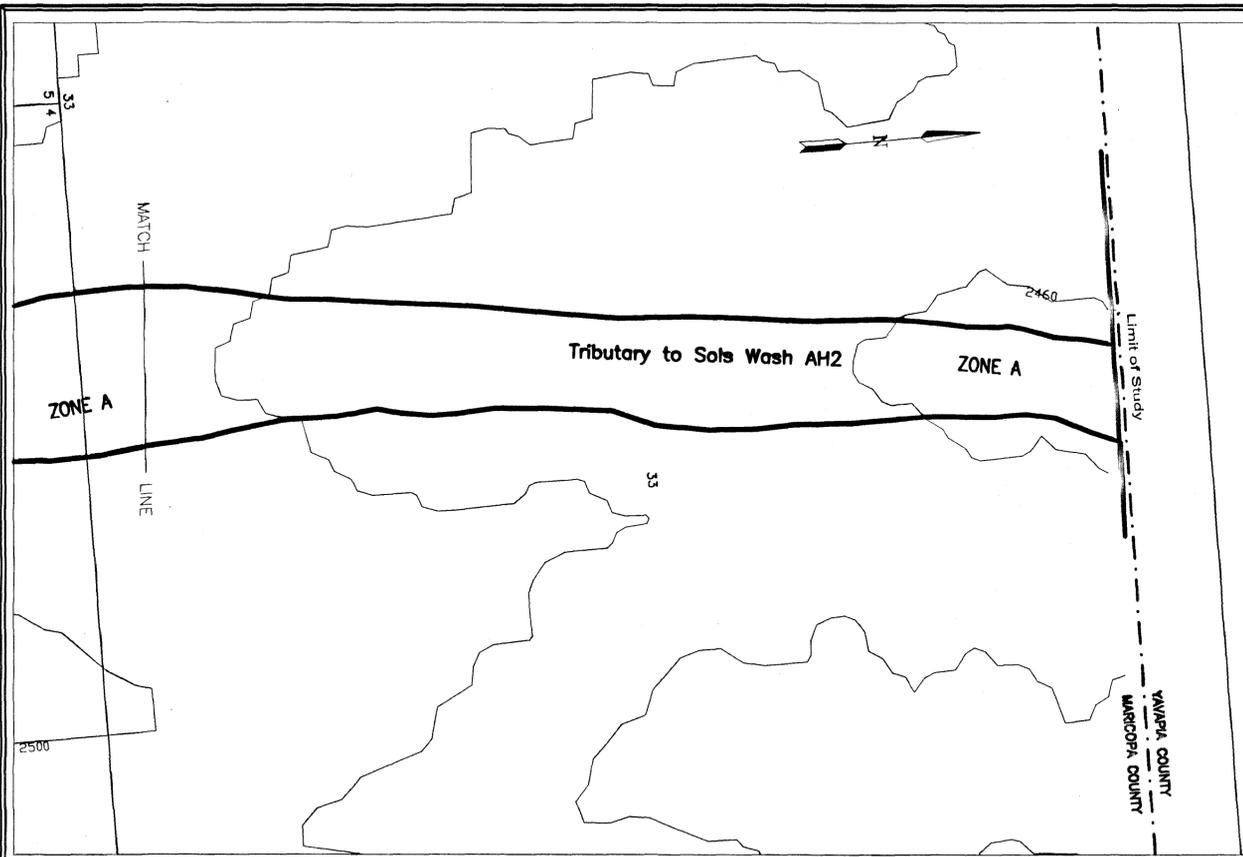

Tributary to Sols Wash AH2  
(WASH33T8R6)  
View 3 of 3

**LEGEND**



100-YR FLOODPLAIN BOUNDARY	_____
ZONE DESIGNATIONS	ZONE A
APPROX. FLOODPLAIN BOUNDARY	_____
CROSS SECTION	100   100
PLSS SECTION LINES	16   15 21   22
CORPORATE LIMITS	Corporate Limits
COUNTY, PARISH, STATE OR INTERNATIONAL BOUNDARY	County Boundary
WASH FLOWLINE	_____

**ELEVATION REFERENCE MARKS**

NOTE: NO ELEVATION REFERENCE MARKS WERE USED FOR THIS PROJECT. ALL WORK IS BASED ON 20' CONTOURS GENERATED FROM USGS DIGITAL ELEVATION MODELS (DEM).

**NOTES**

**INDEX MAP**

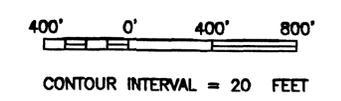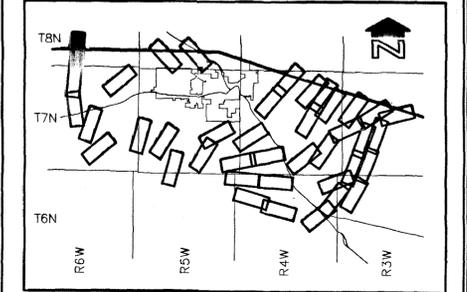

2			
1			
NO.	REVISION	BY	DATE

**FLOOD CONTROL DISTRICT  
OF MARICOPA COUNTY**


**WICKENBURG AREA**  
APPROXIMATE ZONE A FLOODPLAIN  
DELINEATION STUDIES  
F.C.D. CONTRACT NO. 99-02



**Wood, Patel &  
Associates, Inc.** CIVIL ENGINEERS  
HYDROLOGISTS  
LAND SURVEYORS

	BY	DATE
DESIGN	---	---
DESIGN CHK.	---	---
PLANS	---	---
PLANS CHK.	---	---

W/P# 99958 SHEET 4 OF 29

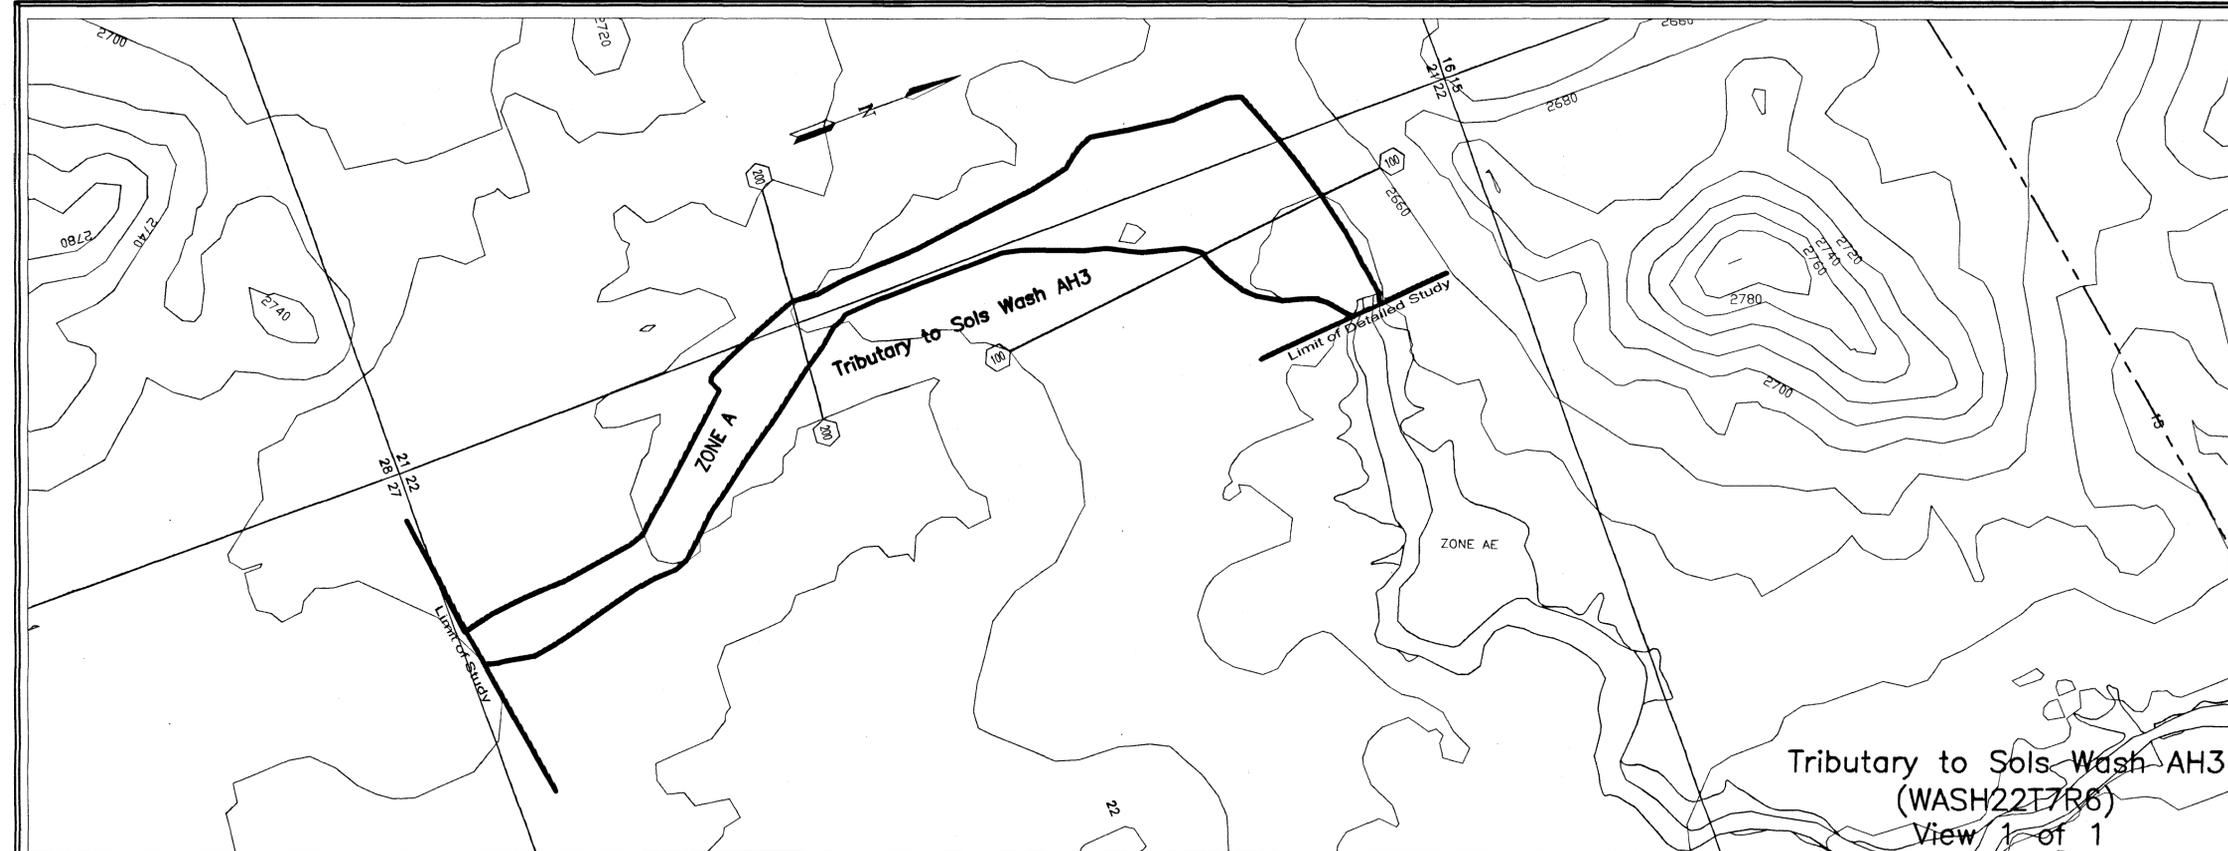

**LEGEND**



- 100-YR FLOODPLAIN BOUNDARY
- ZONE DESIGNATIONS ZONE A
- APPROX. FLOODPLAIN BOUNDARY
- CROSS SECTION (100)  (100)
- PLSS SECTION LINES 16|15  
21|22
- CORPORATE LIMITS Corporate Limits
- COUNTY, PARISH, STATE OR INTERNATIONAL BOUNDARY County Boundary
- WASH FLOWLINE ---

**ELEVATION REFERENCE MARKS**

NOTE: NO ELEVATION REFERENCE MARKS WERE USED FOR THIS PROJECT. ALL WORK IS BASED ON 20' CONTOURS GENERATED FROM USGS DIGITAL ELEVATION MODELS (DEM).

**NOTES**


**INDEX MAP**

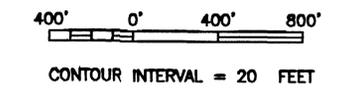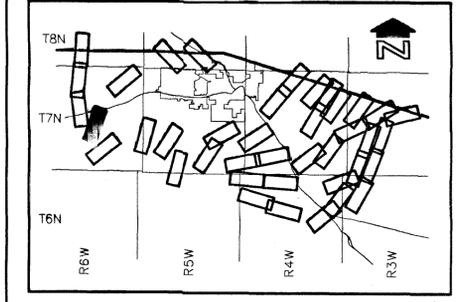

NO.	REVISION	BY	DATE

**FLOOD CONTROL DISTRICT OF MARICOPA COUNTY**

**WICKENBURG AREA**  
 APPROXIMATE ZONE A FLOODPLAIN DELINEATION STUDIES  
 F.C.D. CONTRACT NO. 99-02


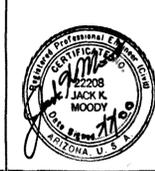


**Wood, Patel & Associates, Inc.**  
 CIVIL ENGINEERS  
 HYDROLOGISTS  
 LAND SURVEYORS

	BY	DATE
DESIGN		
DESIGN CHK.		
PLANS		
PLANS CHK.		

W/P# 99958 SHEET 5 OF 29

THIS MAP WAS PREPARED FROM USGS DIGITAL ELEVATION MODELS (DEM) AND DIGITAL LINE GRAPH DATA (DLG) TOPOGRAPHIC MAPPING (DEM) PROVIDED BY THE FLOOD CONTROL DISTRICT OF MARICOPA COUNTY

 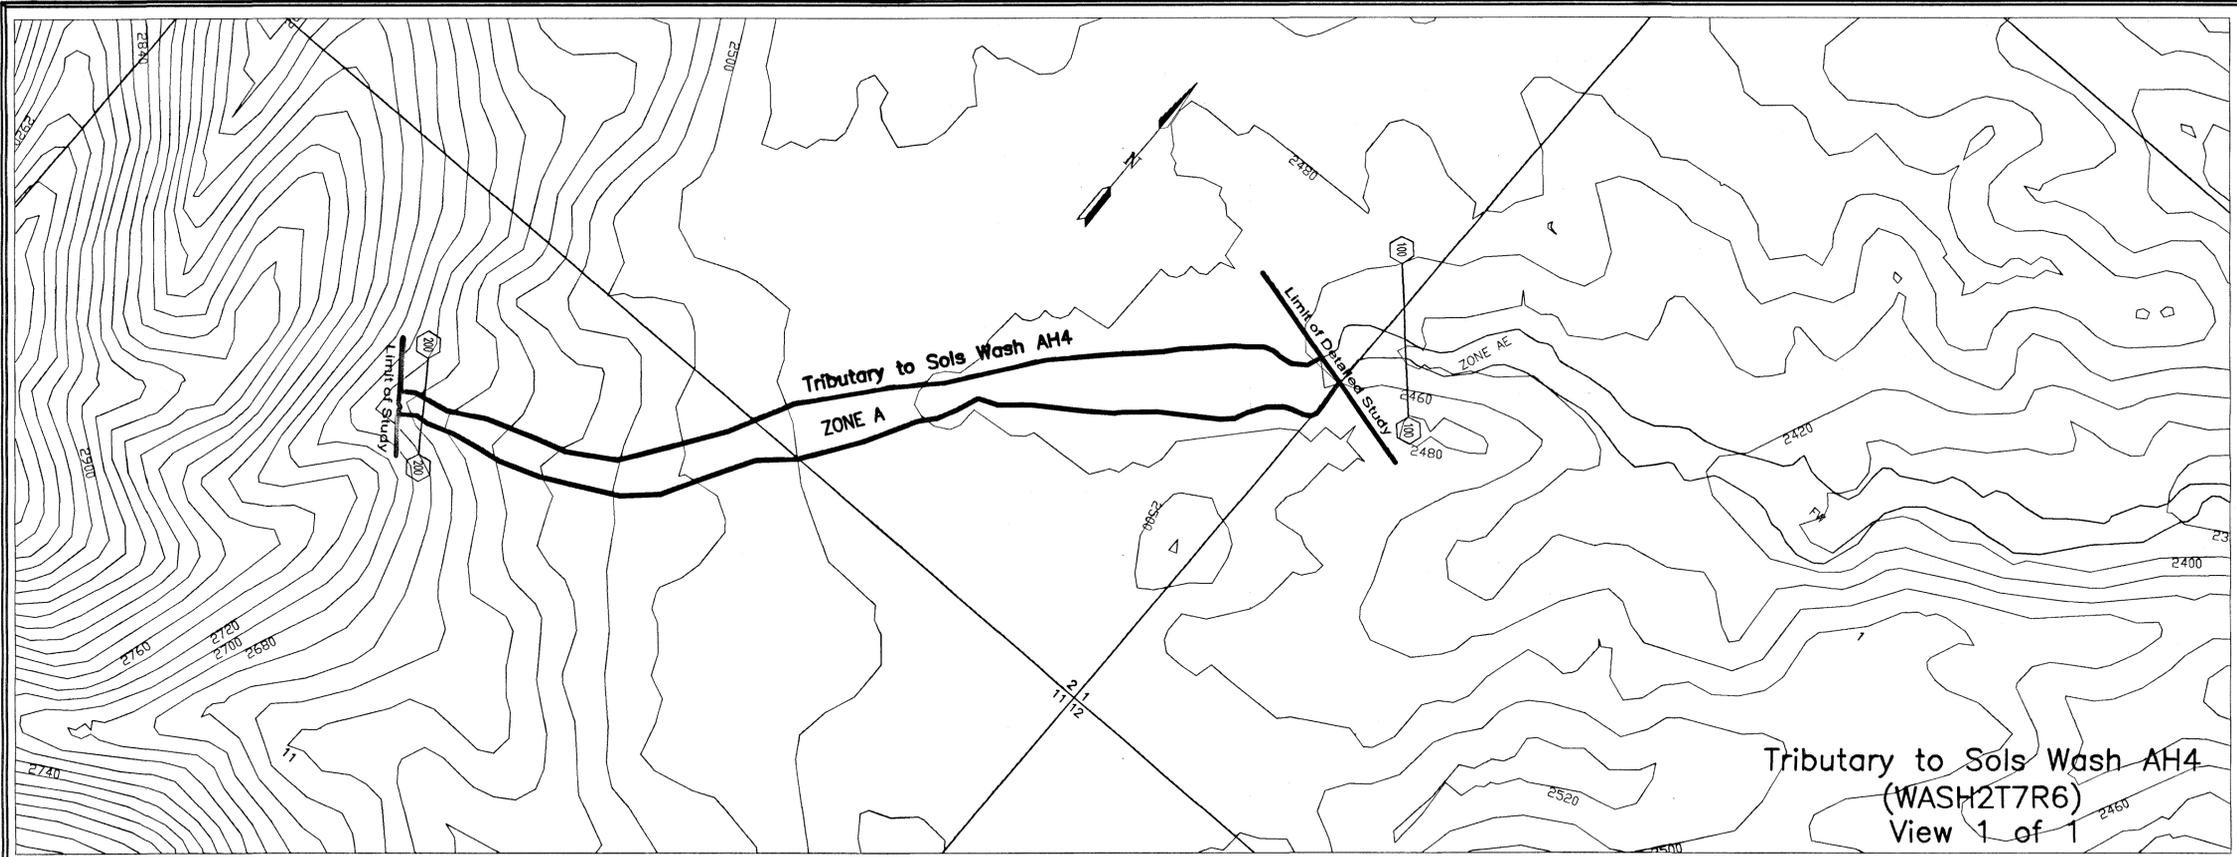

**LEGEND**



100-YR FLOODPLAIN BOUNDARY	_____
ZONE DESIGNATIONS	<b>ZONE A</b>
APPROX. FLOODPLAIN BOUNDARY	_____
CROSS SECTION	100 _____ 100
PLSS SECTION LINES	16   15 21   22
CORPORATE LIMITS	Corporate Limits
COUNTY, PARISH, STATE OR INTERNATIONAL BOUNDARY	County Boundary
WASH FLOWLINE	_____

**ELEVATION REFERENCE MARKS**

NOTE: NO ELEVATION REFERENCE MARKS WERE USED FOR THIS PROJECT. ALL WORK IS BASED ON 20' CONTOURS GENERATED FROM USGS DIGITAL ELEVATION MODELS (DEM).

**NOTES**

**INDEX MAP**

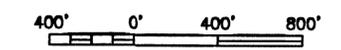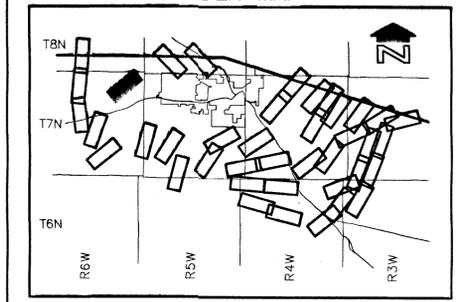

CONTOUR INTERVAL = 20 FEET

2			
NO.	REVISION	BY	DATE

**FLOOD CONTROL DISTRICT OF MARICOPA COUNTY**

**WICKENBURG AREA**  
 APPROXIMATE ZONE A FLOODPLAIN DELINEATION STUDIES  
 F.C.D. CONTRACT NO. 99-02





**Wood, Patel & Associates, Inc.** CIVIL ENGINEERS  
 HYDROLOGISTS  
 LAND SURVEYORS

BY	DATE
DESIGN	—
DESIGN CHK.	—
PLANS	—
PLANS CHK.	—

W/P# 99958 SHEET 6 OF 29

THIS MAP WAS PREPARED FROM USGS DIGITAL ELEVATION MODELS (DEM) AND DIGITAL LINE GRAPH DATA (DLG) TOPOGRAPHIC MAPPING (DEM) PROVIDED BY THE FLOOD CONTROL DISTRICT OF MARICOPA COUNTY

 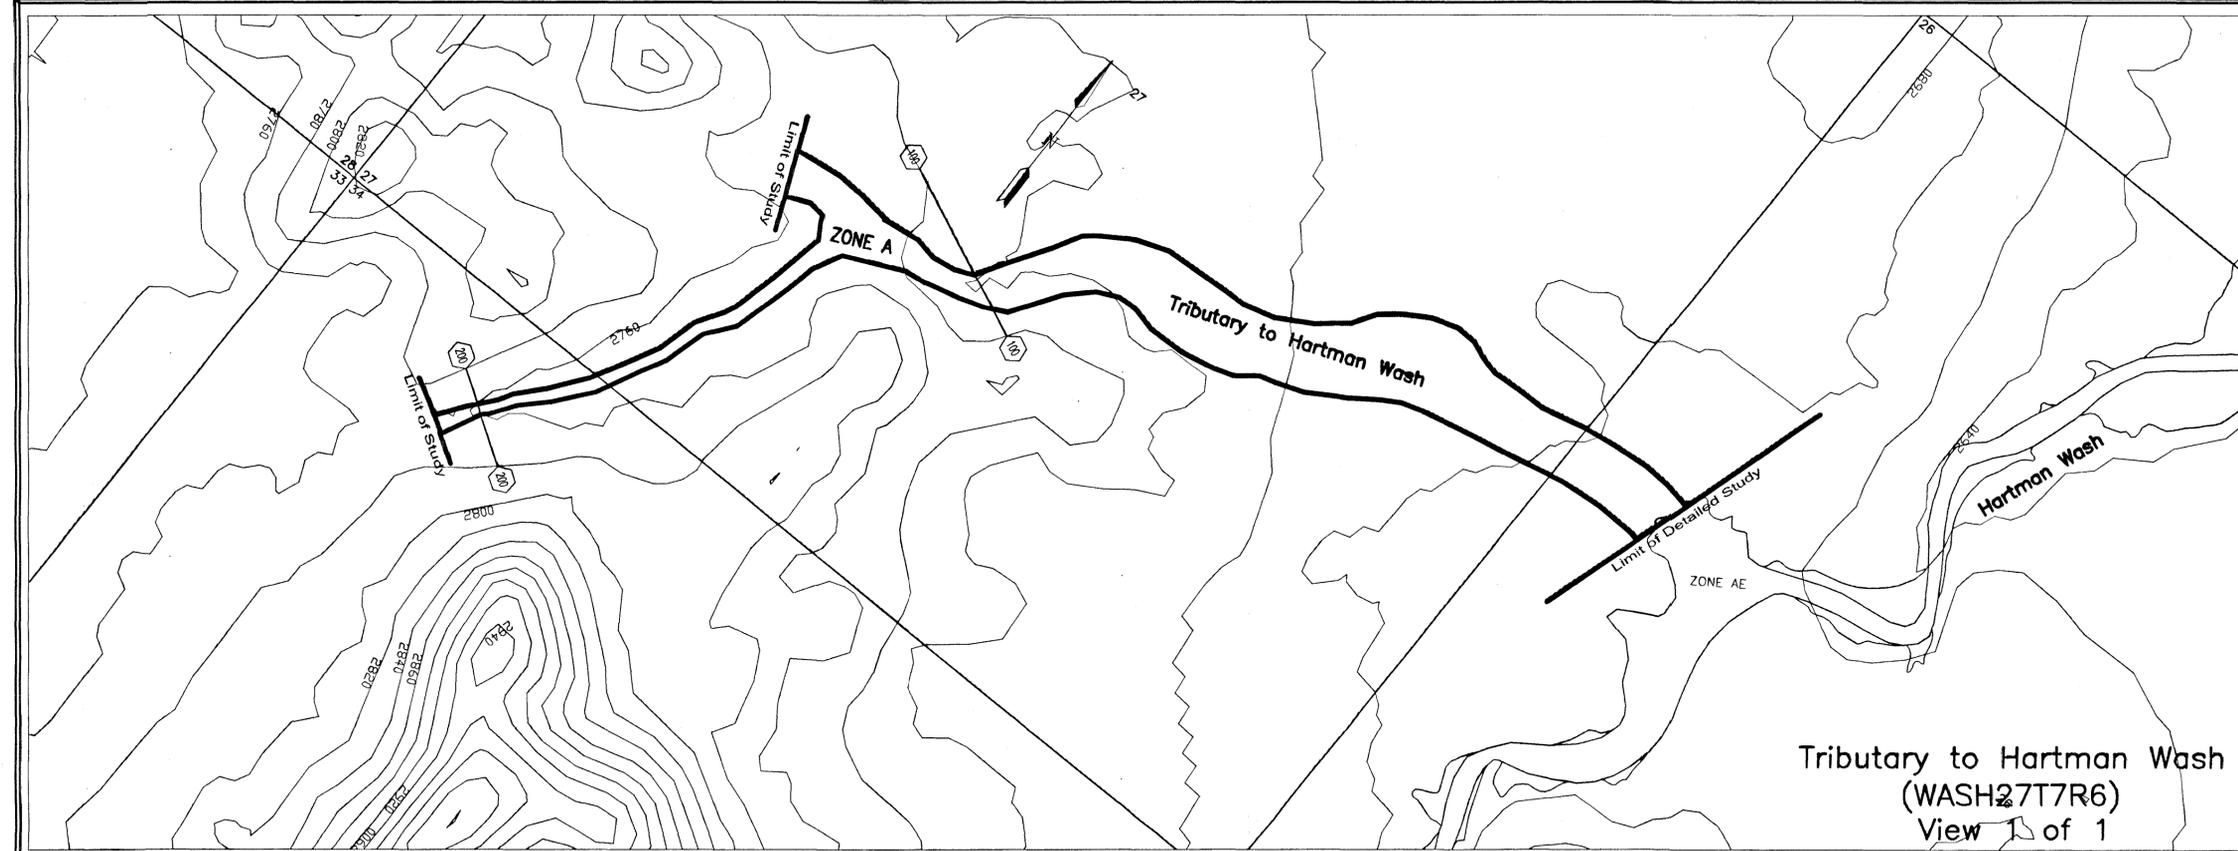



**LEGEND**

- 100-YR FLOODPLAIN BOUNDARY \_\_\_\_\_
- ZONE DESIGNATIONS **ZONE A**
- APPROX. FLOODPLAIN BOUNDARY \_\_\_\_\_
- CROSS SECTION \_\_\_\_\_
- PLSS SECTION LINES 16 | 15  
21 | 22
- CORPORATE LIMITS Corporate Limits
- COUNTY, PARISH, STATE OR INTERNATIONAL BOUNDARY County Boundary
- WASH FLOWLINE \_\_\_\_\_

**ELEVATION REFERENCE MARKS**  
 NOTE: NO ELEVATION REFERENCE MARKS WERE USED FOR THIS PROJECT. ALL WORK IS BASED ON 20' CONTOURS GENERATED FROM USGS DIGITAL ELEVATION MODELS (DEM).

**NOTES**


**INDEX MAP**

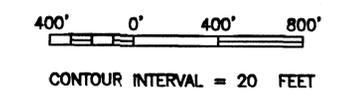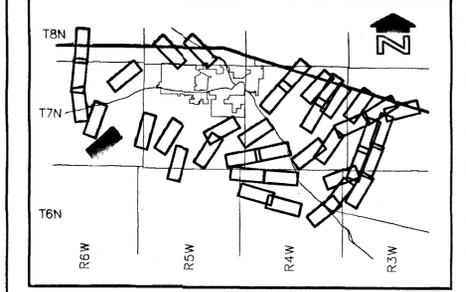

NO.	REVISION	BY	DATE


**FLOOD CONTROL DISTRICT OF MARICOPA COUNTY**

**WICKENBURG AREA**  
 APPROXIMATE ZONE A FLOODPLAIN DELINEATION STUDIES  
 F.C.D. CONTRACT NO. 99-02

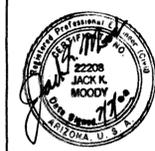

<b>Wood, Patel &amp; Associates, Inc.</b>		CIVIL ENGINEERS HYDROLOGISTS LAND SURVEYORS	
DESIGN	BY	DATE	
DESIGN CHK.			
PLANS			
PLANS CHK.			
W/P# 99958		SHEET 7 OF 29	

THIS MAP WAS PREPARED FROM USGS DIGITAL ELEVATION MODELS (DEM) AND DIGITAL LINE GRAPH DATA (DLG) TOPOGRAPHIC MAPPING (DEM) PROVIDED BY THE FLOOD CONTROL DISTRICT OF MARICOPA COUNTY

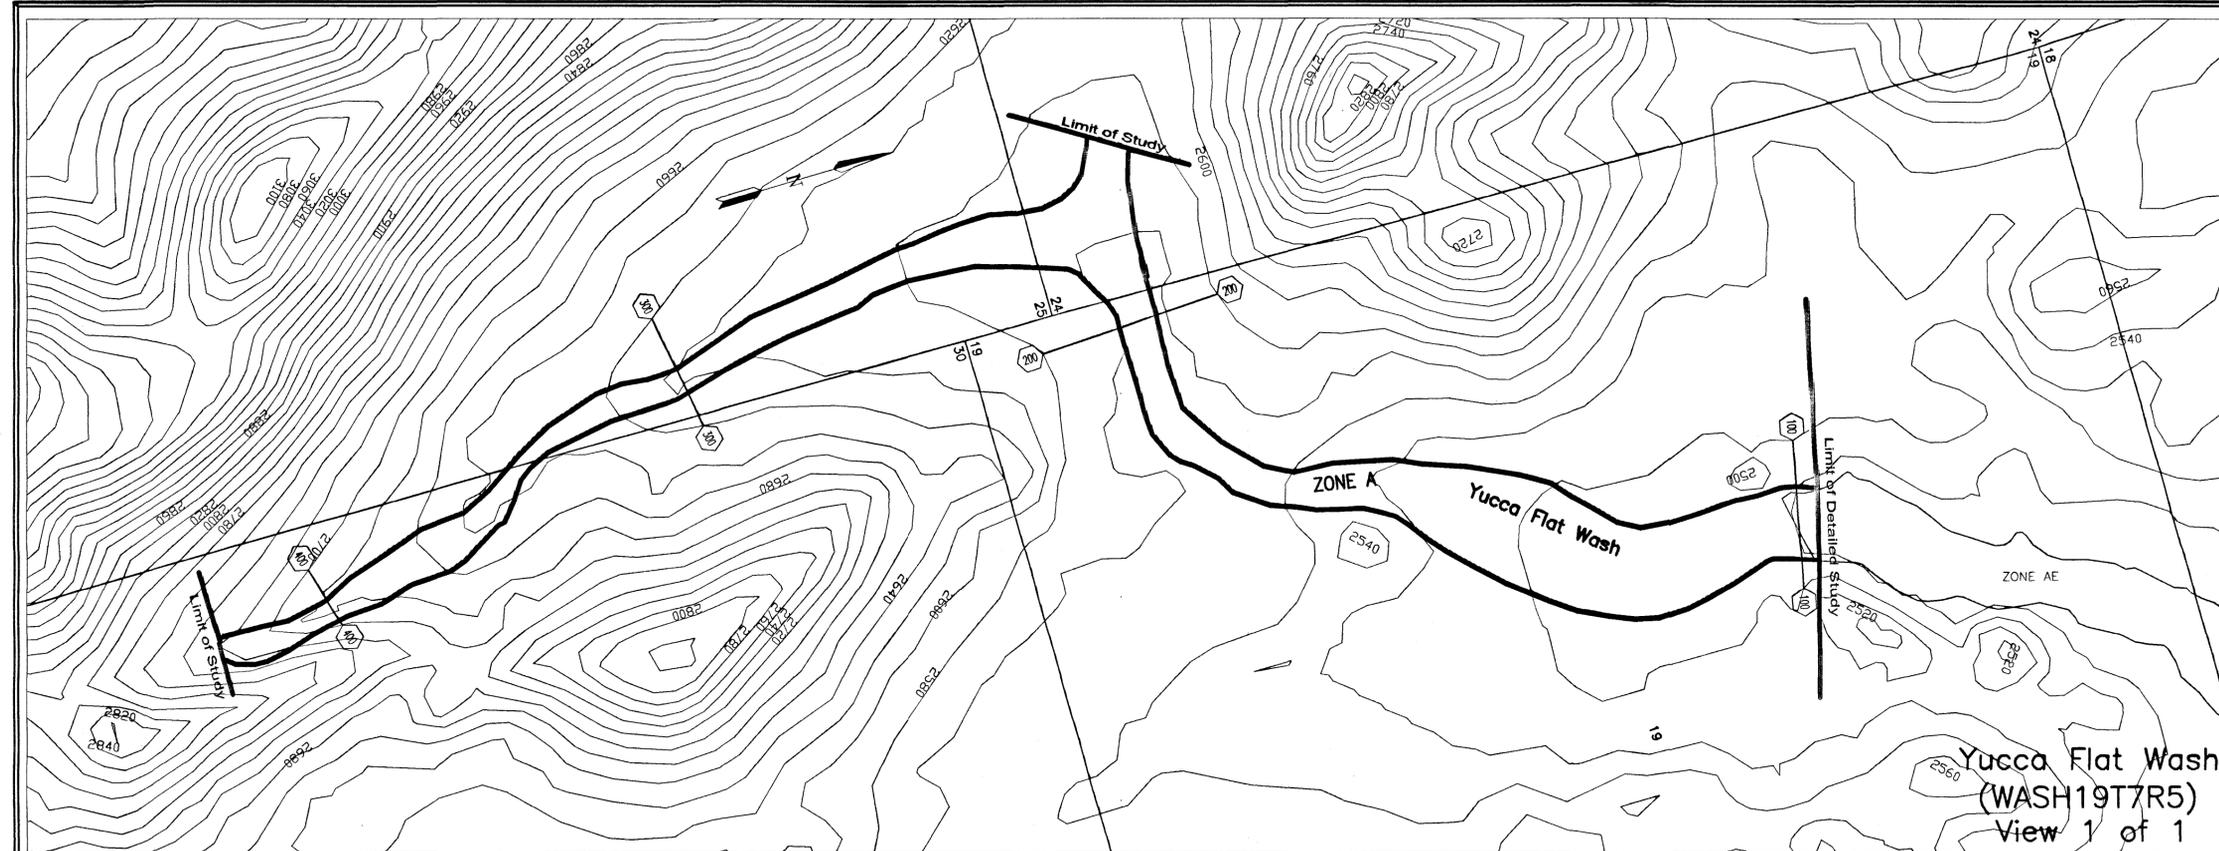

Yucca Flat Wash  
(WASH19T7R5)  
View 1 of 1

**LEGEND**



100-YR FLOODPLAIN BOUNDARY	—
ZONE DESIGNATIONS	ZONE A
APPROX. FLOODPLAIN BOUNDARY	—
CROSS SECTION	100 — 100
PLSS SECTION LINES	16+15 21+22
CORPORATE LIMITS	Corporate Limits
COUNTY, PARISH, STATE OR INTERNATIONAL BOUNDARY	County Boundary
WASH FLOWLINE	—

**ELEVATION REFERENCE MARKS**

NOTE: NO ELEVATION REFERENCE MARKS WERE USED FOR THIS PROJECT. ALL WORK IS BASED ON 20' CONTOURS GENERATED FROM USGS DIGITAL ELEVATION MODELS (DEM).

**NOTES**

**INDEX MAP**

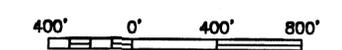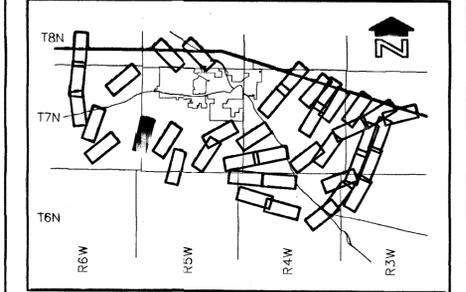


CONTOUR INTERVAL = 20 FEET

NO.	REVISION	BY	DATE
2			

**FLOOD CONTROL DISTRICT OF MARICOPA COUNTY**


**WICKENBURG AREA**  
APPROXIMATE ZONE A FLOODPLAIN DELINEATION STUDIES  
F.C.D. CONTRACT NO. 99-02

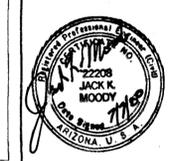


**Wood, Patel & Associates, Inc.**  
CIVIL ENGINEERS  
HYDROLOGISTS  
LAND SURVEYORS

	BY	DATE
DESIGN	—	—
DESIGN CHK.	—	—
PLANS	—	—
PLANS CHK.	—	—


W/P# 99958 SHEET 8 OF 29

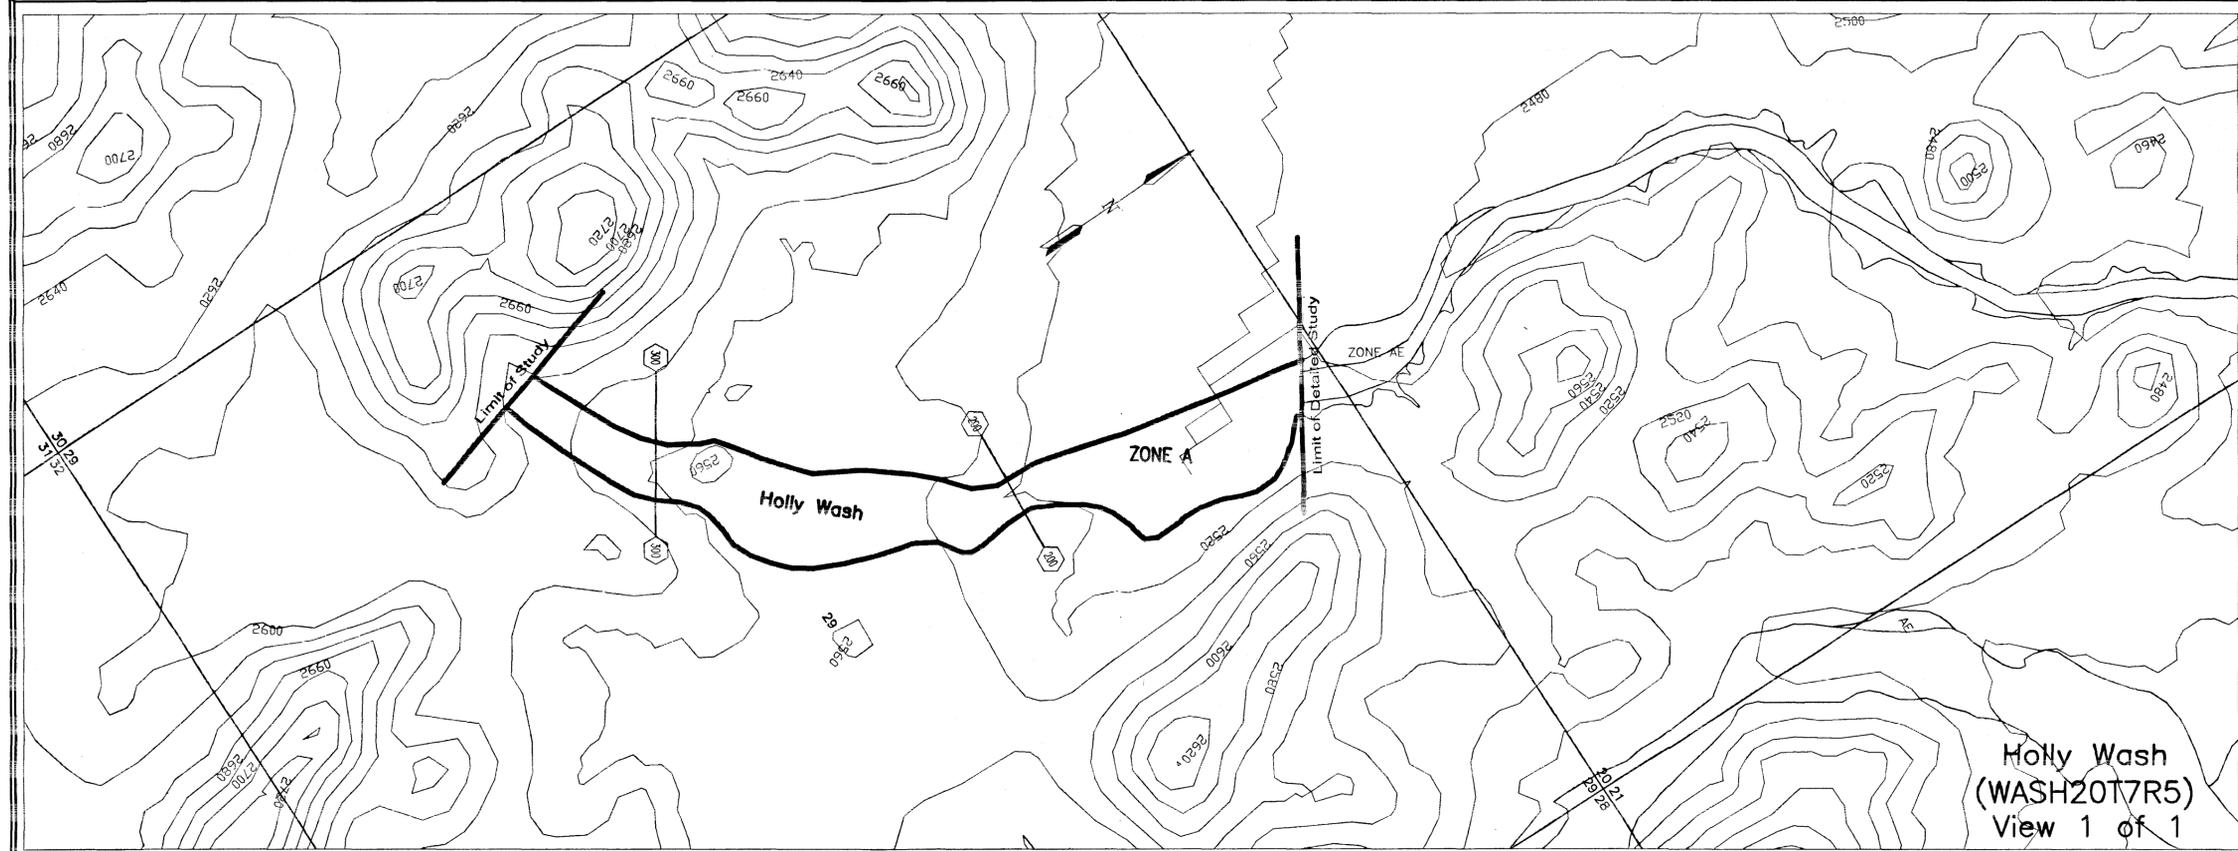

Holly Wash  
(WASH20T7R5)  
View 1 of 1

 

**LEGEND**

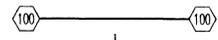- 100-YR FLOODPLAIN BOUNDARY \_\_\_\_\_
- ZONE DESIGNATIONS **ZONE A**
- APPROX. FLOODPLAIN BOUNDARY \_\_\_\_\_
- CROSS SECTION 
- PLSS SECTION LINES 



16	15
21	22
- CORPORATE LIMITS \_\_\_\_\_ Corporate Limits
- COUNTY, PARISH, STATE OR INTERNATIONAL BOUNDARY \_\_\_\_\_ County Boundary
- WASH FLOWLINE \_\_\_\_\_

**ELEVATION REFERENCE MARKS**

NOTE: NO ELEVATION REFERENCE MARKS WERE USED FOR THIS PROJECT. ALL WORK IS BASED ON 20' CONTOURS GENERATED FROM USGS DIGITAL ELEVATION MODELS (DEM).

**NOTES**

**INDEX MAP**

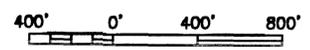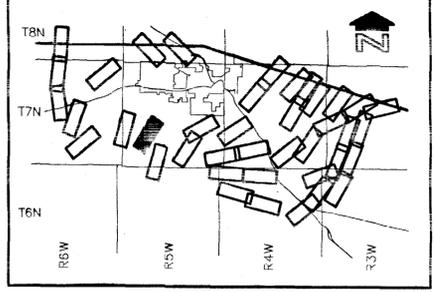

CONTOUR INTERVAL = 20 FEET

2			
T			
NO.	REVISION	BY	DATE

**FLOOD CONTROL DISTRICT OF MARICOPA COUNTY**

**WICKENBURG AREA**  
APPROXIMATE ZONE A FLOODPLAIN DELINEATION STUDIES  
F.C.D. CONTRACT NO. 99-02




**Wood, Patel & Associates, Inc.** CIVIL ENGINEERS  
HYDROLOGISTS  
LAND SURVEYORS

BY	DATE
DESIGN	---
DESIGN CHK.	---
PLANS	---
PLANS CHK.	---

W/P# 99958 SHEET 9 OF 29

THIS MAP WAS PREPARED FROM USGS DIGITAL ELEVATION MODELS (DEM) AND DIGITAL LINE GRAPH DATA (DLG) TOPOGRAPHIC MAPPING (DEM) PROVIDED BY THE FLOOD CONTROL DISTRICT OF MARICOPA COUNTY

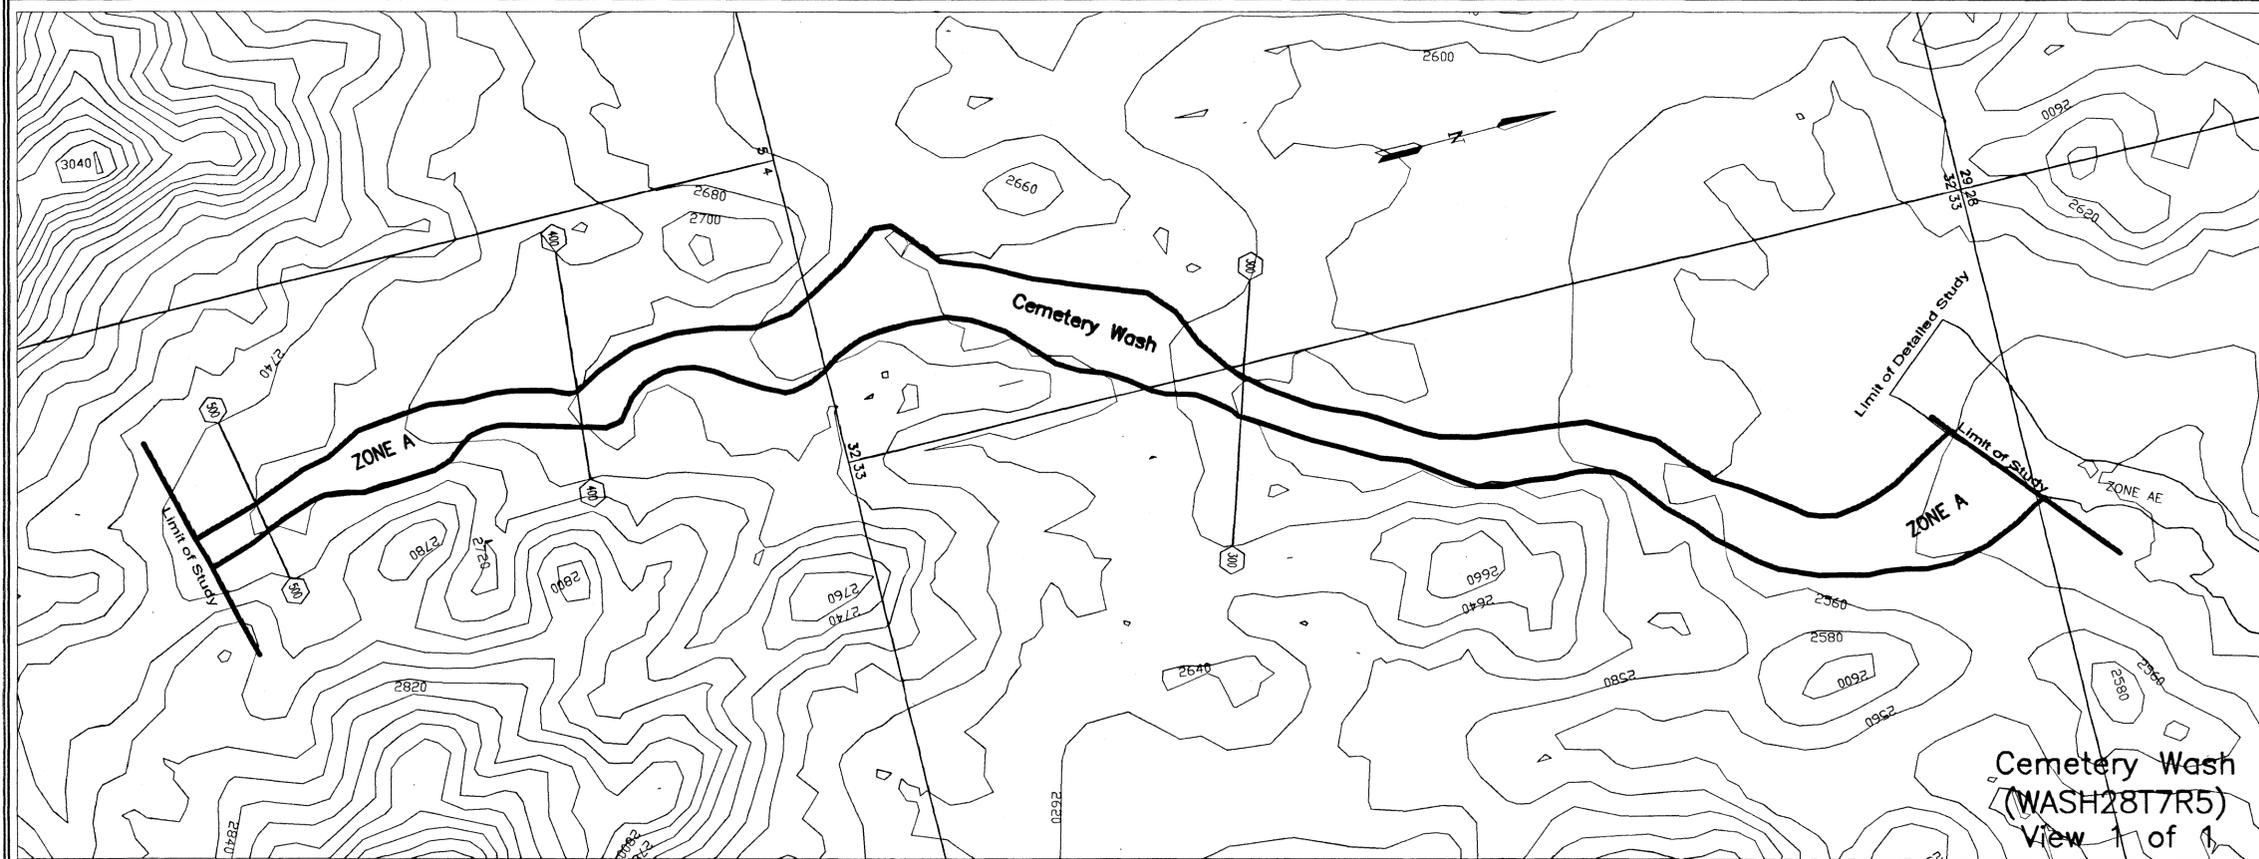

Cemetery Wash  
(WASH28T7R5)  
View 1 of 1

**LEGEND**



- 100-YR FLOODPLAIN BOUNDARY
- ZONE DESIGNATIONS ZONE A
- APPROX. FLOODPLAIN BOUNDARY
- CROSS SECTION
- PLSS SECTION LINES 16 | 15  
21 | 22
- CORPORATE LIMITS Corporate Limits
- COUNTY, PARISH, STATE OR INTERNATIONAL BOUNDARY County Boundary
- WASH FLOWLINE

**ELEVATION REFERENCE MARKS**

NOTE: NO ELEVATION REFERENCE MARKS WERE USED FOR THIS PROJECT. ALL WORK IS BASED ON 20' CONTOURS GENERATED FROM USGS DIGITAL ELEVATION MODELS (DEM).

**NOTES**

**INDEX MAP**

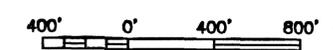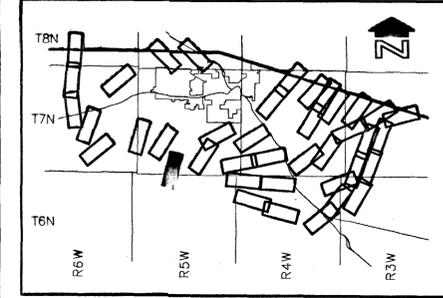


CONTOUR INTERVAL = 20 FEET

NO.	REVISION	BY	DATE
2			
1			

**FLOOD CONTROL DISTRICT OF MARICOPA COUNTY**



**WICKENBURG AREA**  
APPROXIMATE ZONE A FLOODPLAIN DELINEATION STUDIES  
F.C.D. CONTRACT NO. 99-02

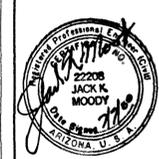

**Wood, Patel & Associates, Inc.** CIVIL ENGINEERS  
HYDROLOGISTS  
LAND SURVEYORS

	BY	DATE
DESIGN		
DESIGN CHK.		
PLANS		
PLANS CHK.		

W/P# 99958 SHEET 10 OF 29

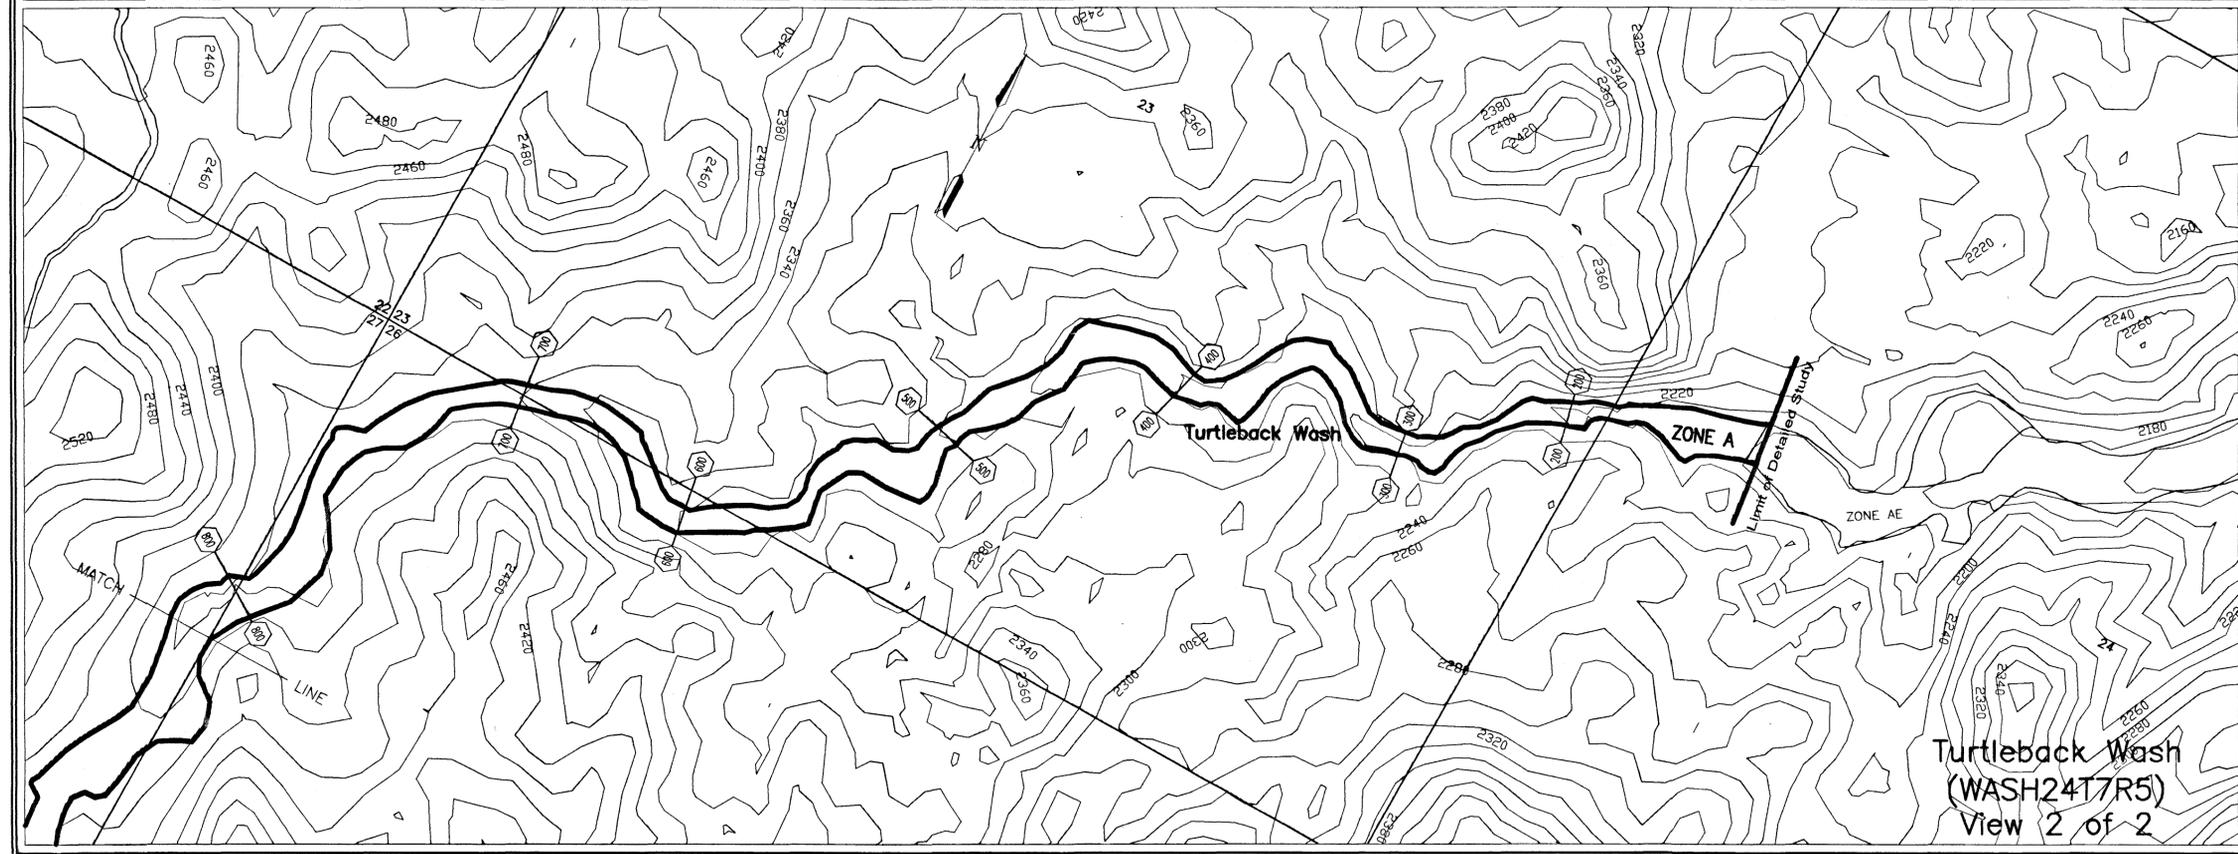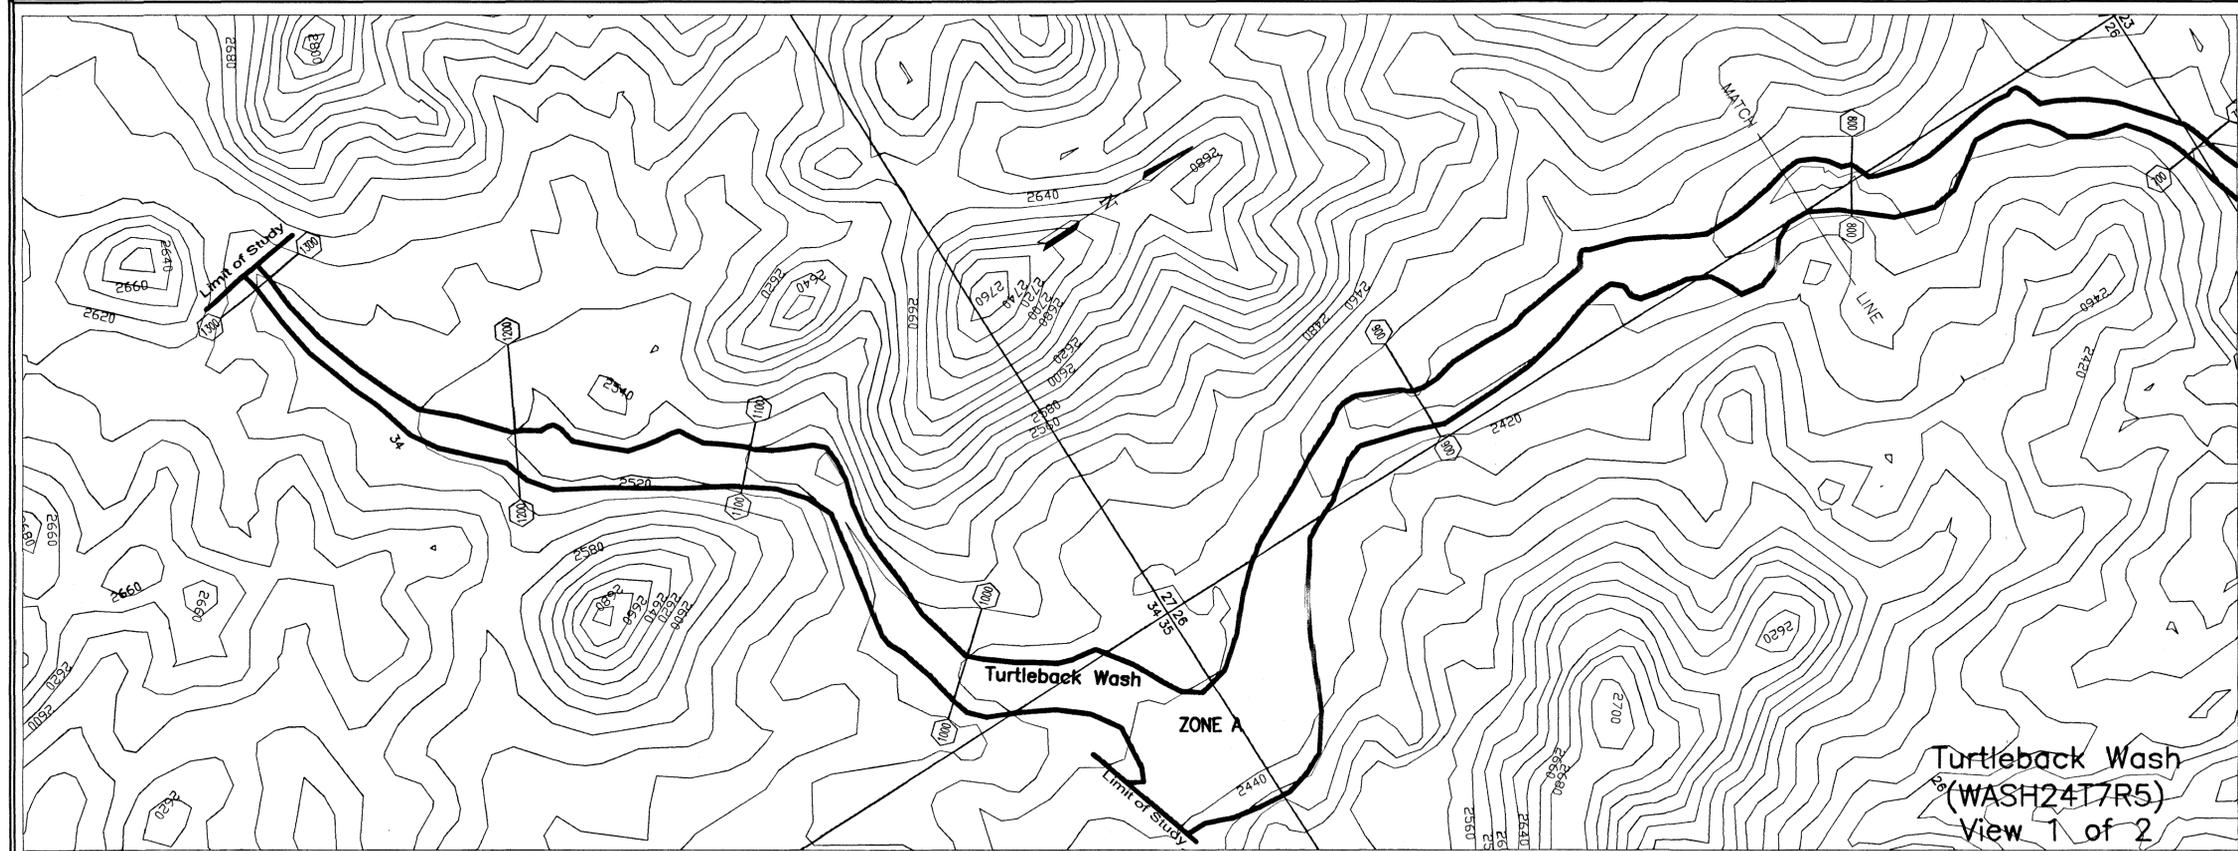

**LEGEND**


- 100-YR FLOODPLAIN BOUNDARY
- ZONE DESIGNATIONS ZONE A
- APPROX. FLOODPLAIN BOUNDARY
- CROSS SECTION 100 100
- PLSS SECTION LINES  16 | 15  
 21 | 22
- CORPORATE LIMITS  Corporate Limits
- COUNTY, PARISH, STATE OR INTERNATIONAL BOUNDARY  County Boundary
- WASH FLOWLINE

**ELEVATION REFERENCE MARKS**

NOTE: NO ELEVATION REFERENCE MARKS WERE USED FOR THIS PROJECT. ALL WORK IS BASED ON 20' CONTOURS GENERATED FROM USGS DIGITAL ELEVATION MODELS (DEM).

**NOTES**

**INDEX MAP**

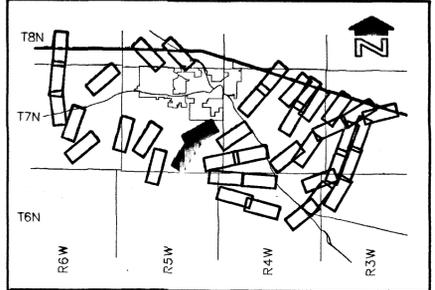

CONTOUR INTERVAL = 20 FEET

2					
1	NO.	REVISION	BY	DATE	


**FLOOD CONTROL DISTRICT OF MARICOPA COUNTY**

**WICKENBURG AREA**  
 APPROXIMATE ZONE A FLOODPLAIN DELINEATION STUDIES  
 F.C.D. CONTRACT NO. 99-02

**Wood, Patel & Associates, Inc.** CIVIL ENGINEERS  
 HYDROLOGISTS  
 LAND SURVEYORS

	BY	DATE
DESIGN		
DESIGN CHK.		
P-ANS		
P-ANS CHK.		

THIS MAP WAS PREPARED FROM USGS DIGITAL ELEVATION MODELS (DEM) AND DIGITAL LINE GRAPH DATA (DLG) TOPOGRAPHIC MAPPING (DEM) PROVIDED BY THE FLOOD CONTROL DISTRICT OF MARICOPA COUNTY

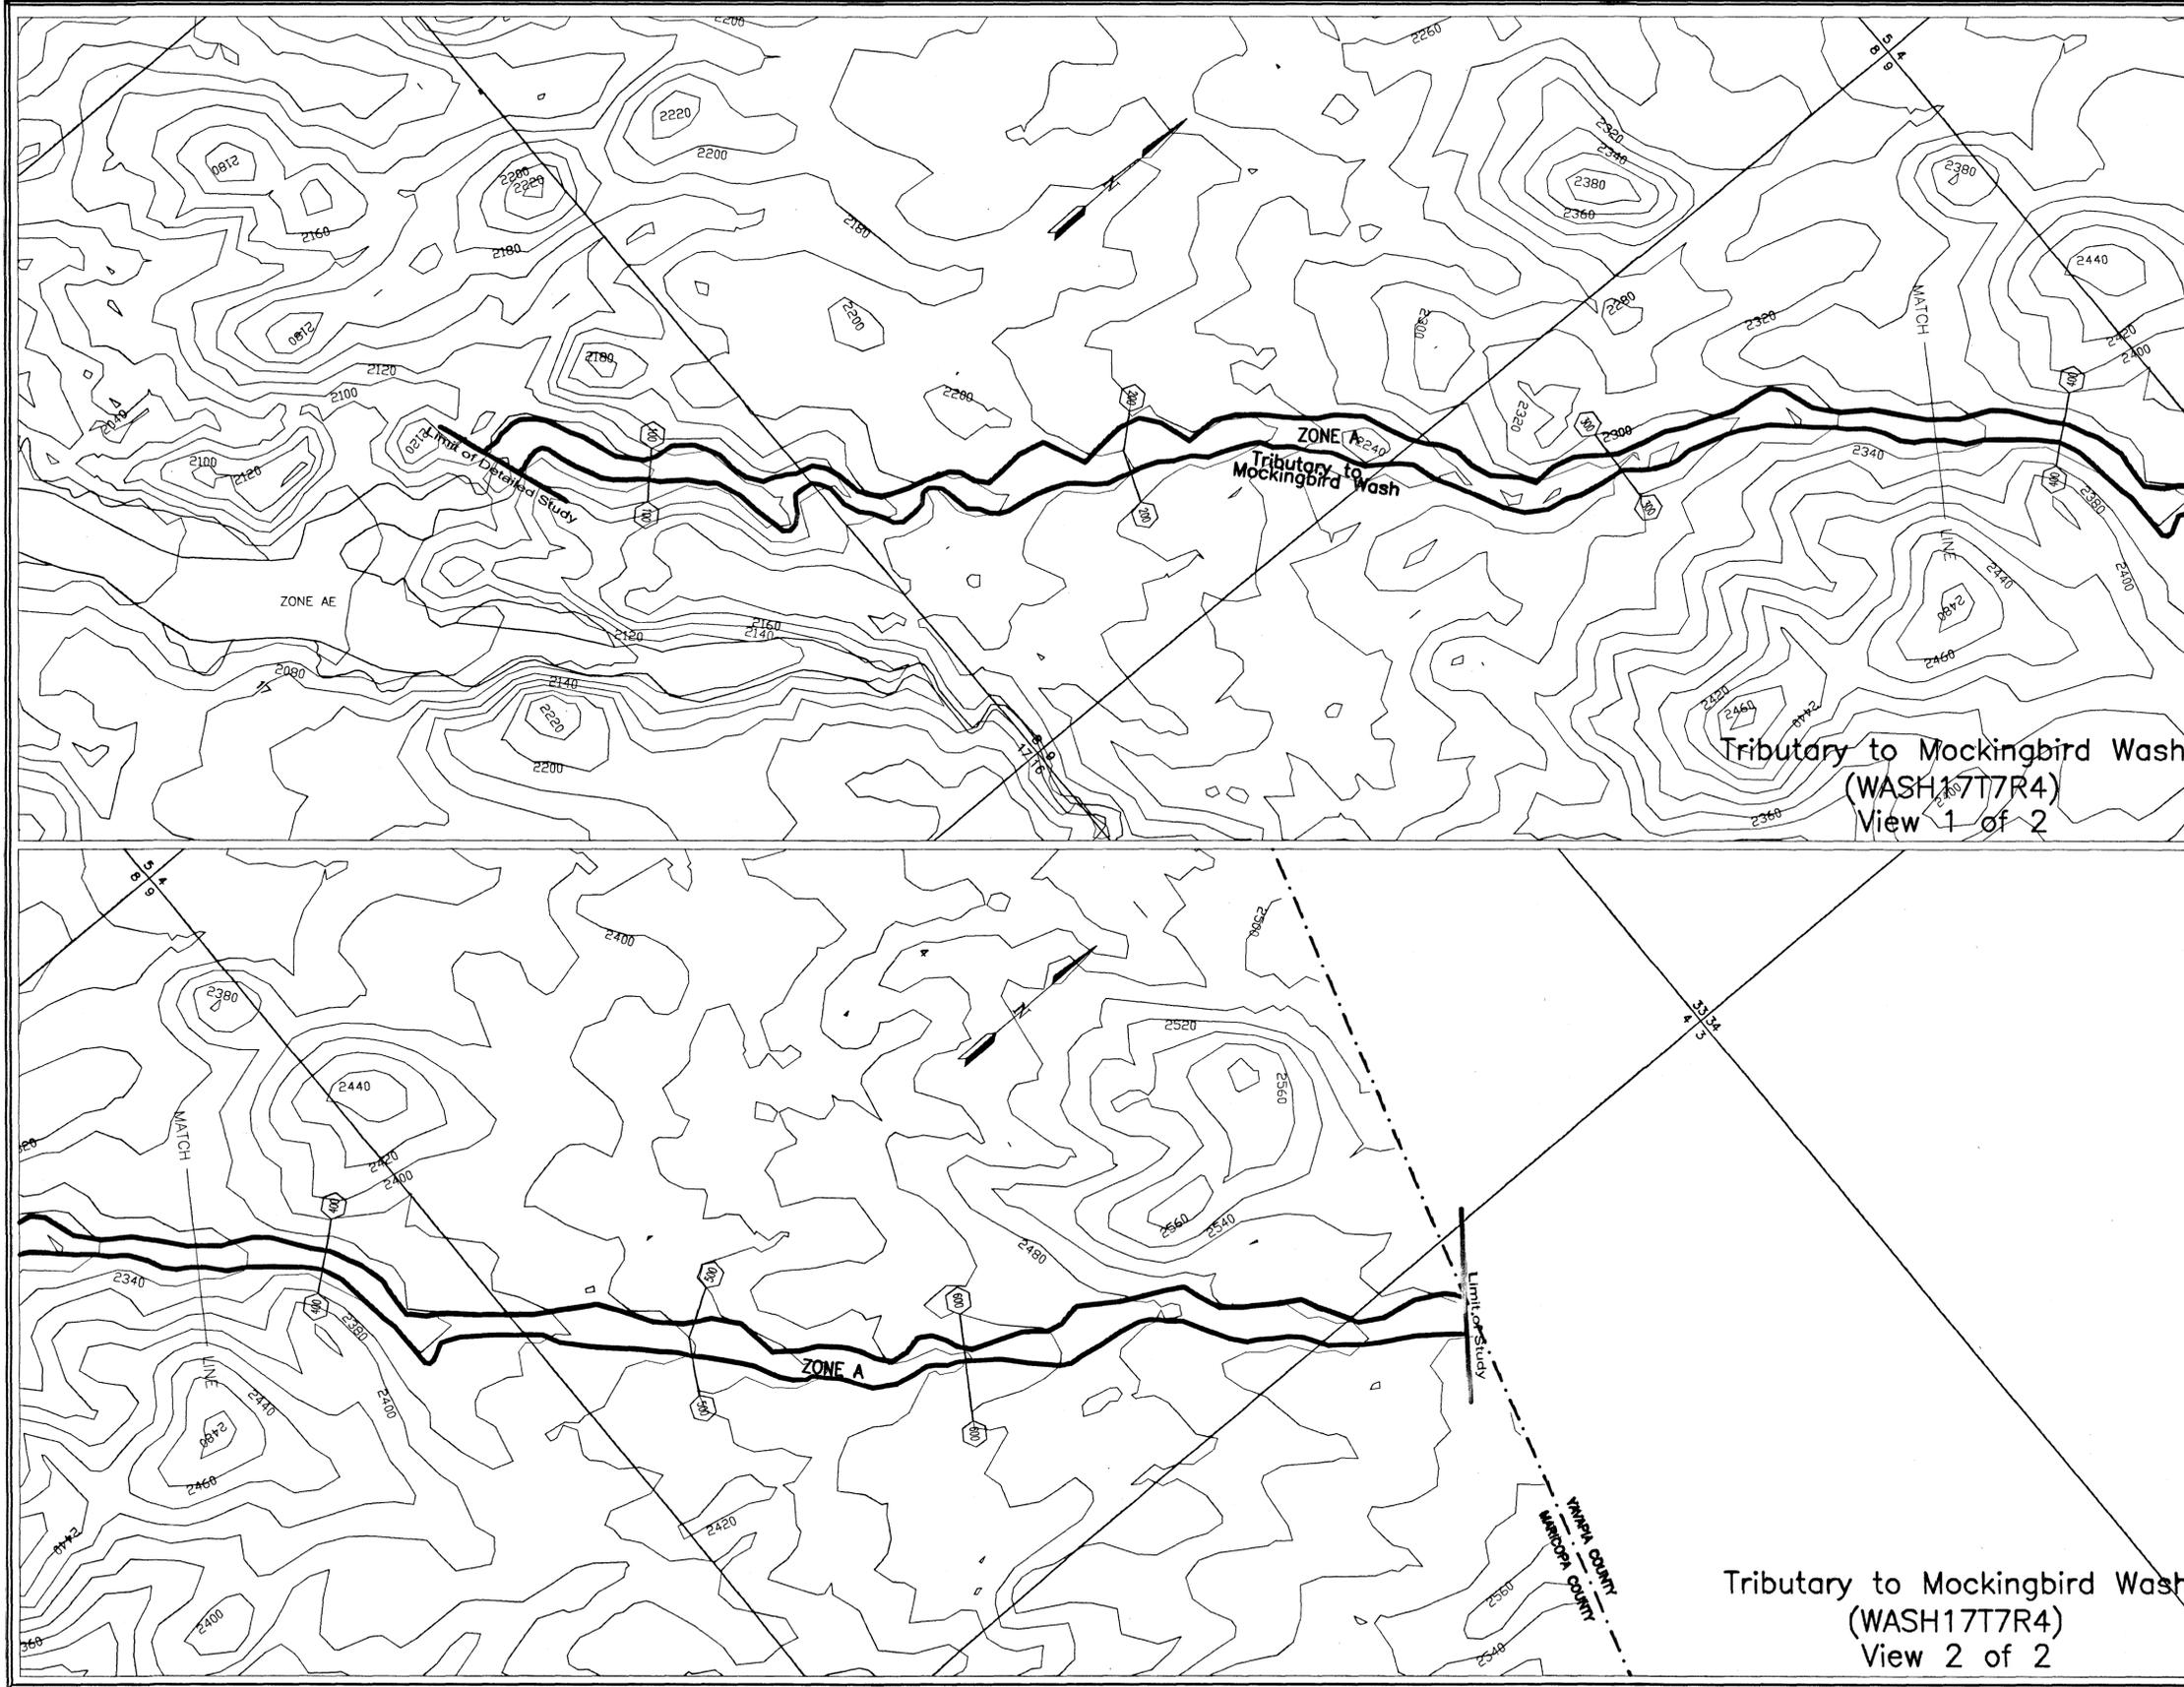

**LEGEND**

- 100-YR FLOODPLAIN BOUNDARY
- ZONE DESIGNATIONS ZONE A
- APPROX. FLOODPLAIN BOUNDARY
- CROSS SECTION
- PLS SECTION LINES 16 | 15  
21 | 22
- CORPORATE LIMITS Corporate Limits
- COUNTY, PARISH, STATE OR INTERNATIONAL BOUNDARY County Boundary
- WASH FLOWLINE



**ELEVATION REFERENCE MARKS**

NOTE: NO ELEVATION REFERENCE MARKS WERE USED FOR THIS PROJECT. ALL WORK IS BASED ON 20' CONTOURS GENERATED FROM USGS DIGITAL ELEVATION MODELS (DEM).

**NOTES**

Tributary to Mockingbird Wash  
(WASH17T7R4)  
View 1 of 2

**INDEX MAP**

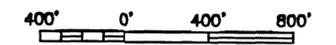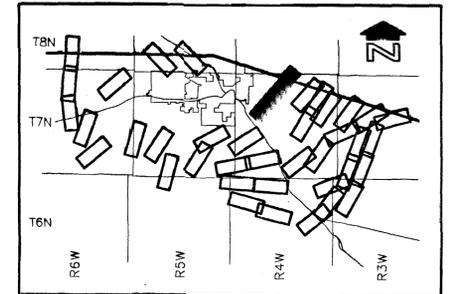

CONTOUR INTERVAL = 20 FEET

2			
NO.	REVISION	BY	DATE

**FLOOD CONTROL DISTRICT OF MARICOPA COUNTY**

**WICKENBURG AREA**  
APPROXIMATE ZONE A FLOODPLAIN DELINEATION STUDIES  
F.C.D. CONTRACT NO. 99-02




**Wood, Patel & Associates, Inc.** CIVIL ENGINEERS  
HYDROLOGISTS  
LAND SURVEYORS

	BY	DATE
DESIGN		
DESIGN CHK.		
PLANS		
PLANS CHK.		

W/P# 99958 SHEET 12 OF 29

Tributary to Mockingbird Wash  
(WASH17T7R4)  
View 2 of 2

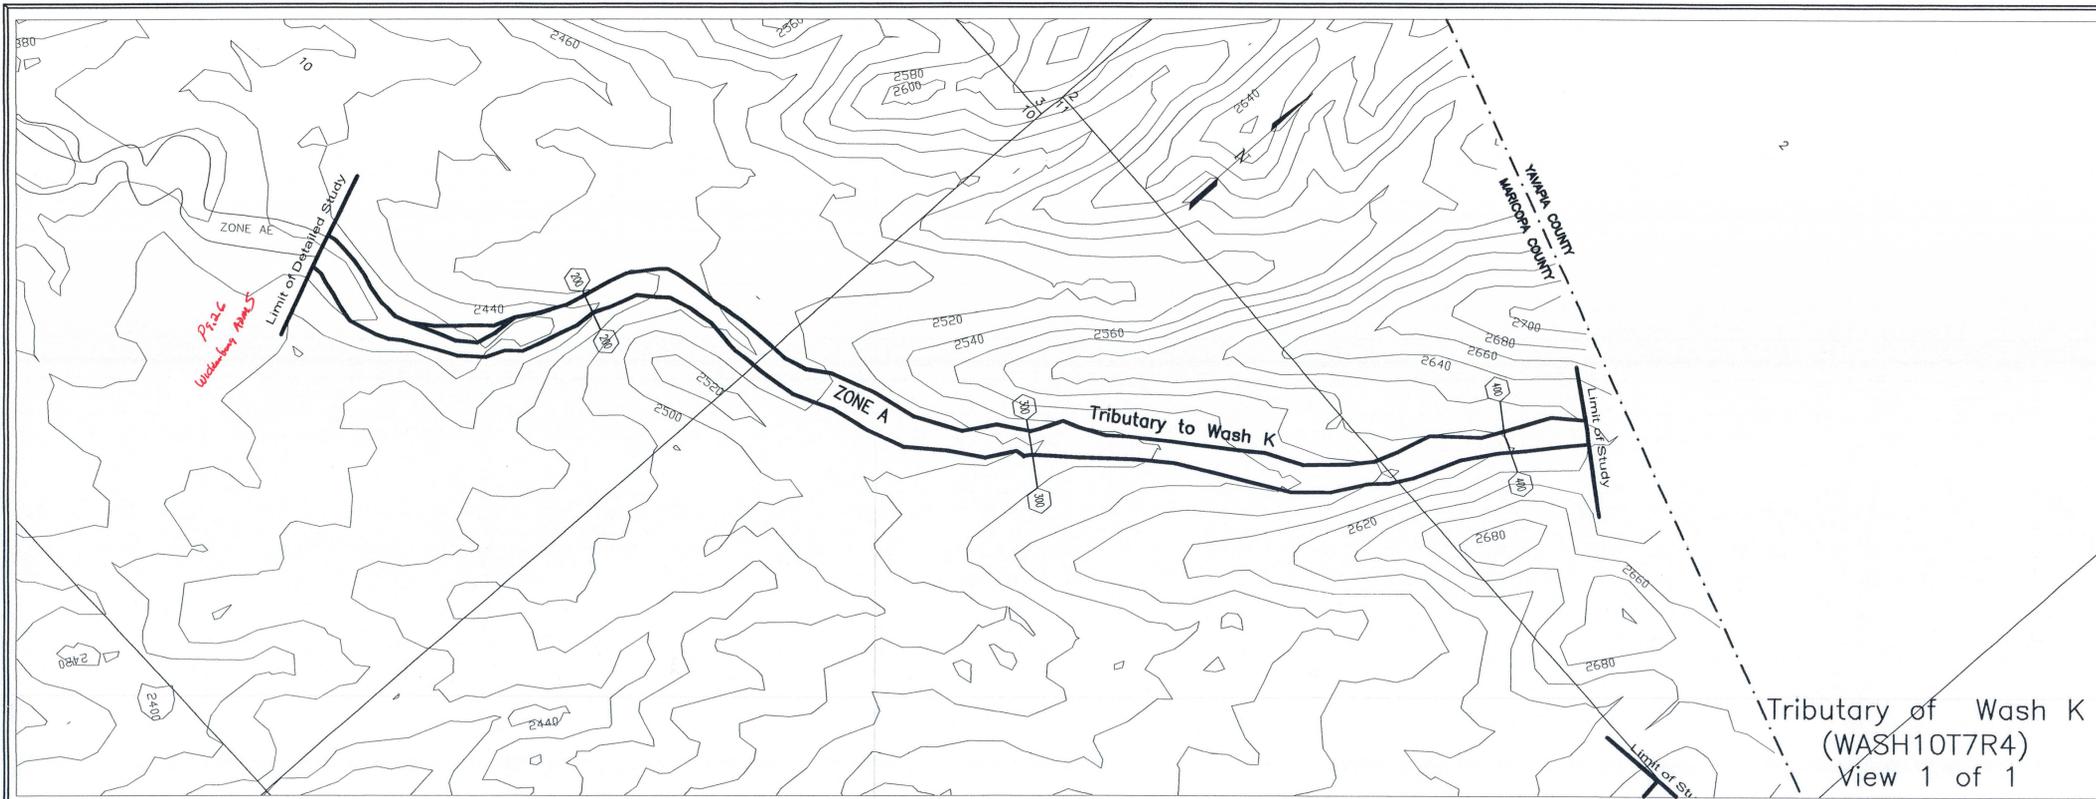

**LEGEND**

100-YR FLOODPLAIN BOUNDARY	_____
ZONE DESIGNATIONS	ZONE A
APPROX. FLOODPLAIN BOUNDARY	_____
CROSS SECTION	100   100
PLSS SECTION LINES	16   15 21   22
CORPORATE LIMITS	Corporate Limits
COUNTY, PARISH, STATE OR INTERNATIONAL BOUNDARY	County Boundary
WASH FLOWLINE	_____

**ELEVATION REFERENCE MARKS**


NOTE: NO ELEVATION REFERENCE MARKS WERE USED FOR THIS PROJECT. ALL WORK IS BASED ON 20' CONTOURS GENERATED FROM USGS DIGITAL ELEVATION MODELS (DEM).

**NOTES**

**PRELIMINARY**

Tributary of Wash K  
(WASH10T7R4)  
View 1 of 1

**INDEX MAP**

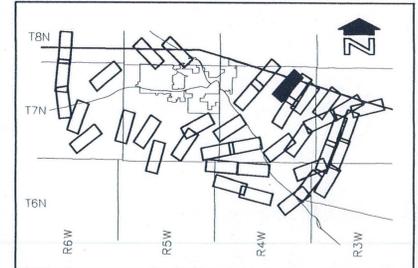

CONTOUR INTERVAL = 20 FEET

NO.	REVISION	BY	DATE
2			
1			

**FLOOD CONTROL DISTRICT  
OF MARICOPA COUNTY**

**WICKENBURG AREA**  
APPROXIMATE ZONE A FLOODPLAIN  
DELINEATION STUDIES  
F.C.D. CONTRACT NO. 99-02




Wood, Patel & Associates, Inc. CIVIL ENGINEERS  
HYDROLOGISTS  
LAND SURVEYORS

	BY	DATE
DESIGN		
DESIGN CHK.		
PLANS		
PLANS CHK.		

W/P# 99958 SHEET 13 OF 29

THIS MAP WAS PREPARED FROM USGS DIGITAL ELEVATION MODELS (DEM) AND DIGITAL LINE GRAPH DATA (DLG)

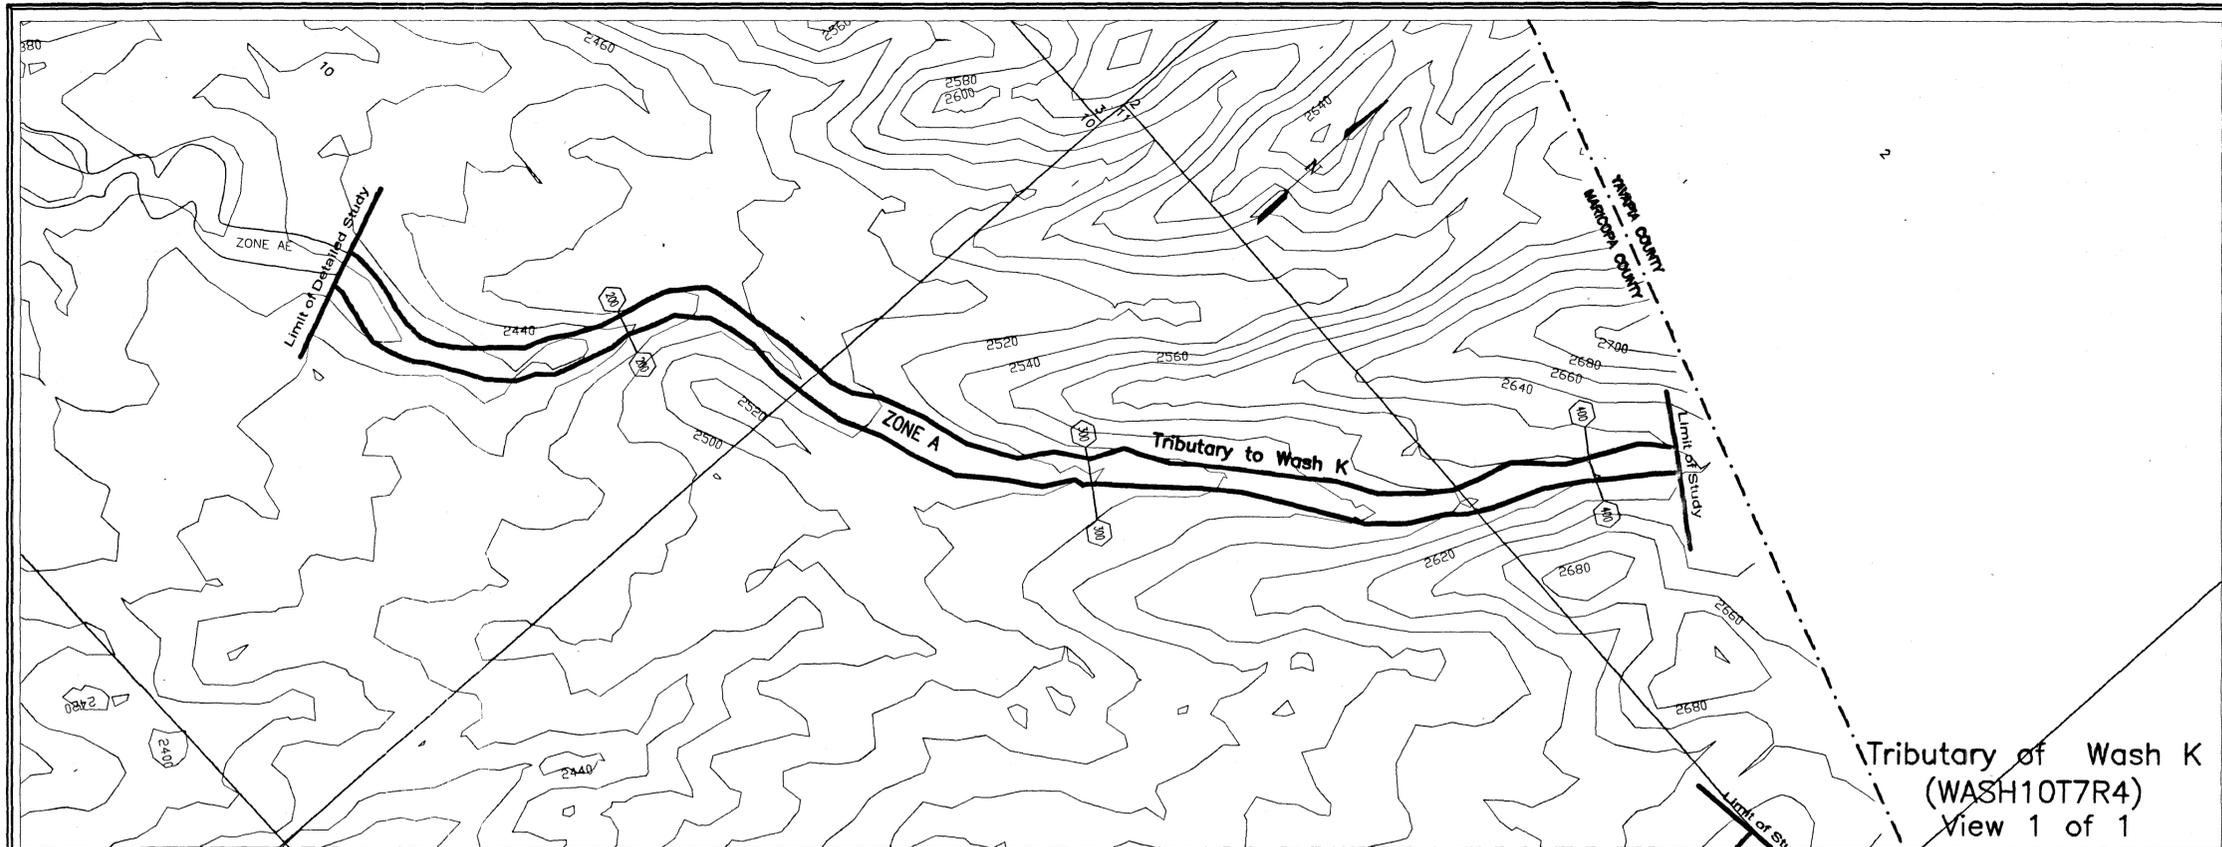

**LEGEND**

100-YR FLOODPLAIN BOUNDARY	—
ZONE DESIGNATIONS	ZONE A
APPROX. FLOODPLAIN BOUNDARY	---
CROSS SECTION	(100) — (100)
PLSS SECTION LINES	16   15 21   22
CORPORATE LIMITS	Corporate Limits
COUNTY, PARISH, STATE OR INTERNATIONAL BOUNDARY	County Boundary
WASH FLOWLINE	—


**ELEVATION REFERENCE MARKS**

NOTE: NO ELEVATION REFERENCE MARKS WERE USED FOR THIS PROJECT. ALL WORK IS BASED ON 20' CONTOURS GENERATED FROM USGS DIGITAL ELEVATION MODELS (DEM).

**NOTES**

Tributary of Wash K  
(WASH10T7R4)  
View 1 of 1

**INDEX MAP**

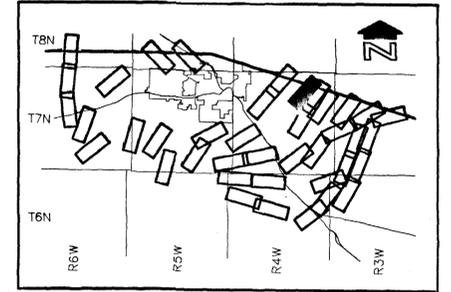

CONTOUR INTERVAL = 20 FEET

NO.	REVISION	BY	DATE
2			
1			

**FLOOD CONTROL DISTRICT OF MARICOPA COUNTY**



**WICKENBURG AREA**  
APPROXIMATE ZONE A FLOODPLAIN DELINEATION STUDIES  
F.C.D. CONTRACT NO. 99-02



**Wood, Patel & Associates, Inc.** CIVIL ENGINEERS  
HYDROLOGISTS  
LAND SURVEYORS

	BY	DATE
DESIGN		
DESIGN CHK.		
PLANS		
PLANS CHK.		

W/P# 99958 SHEET 13 OF 29

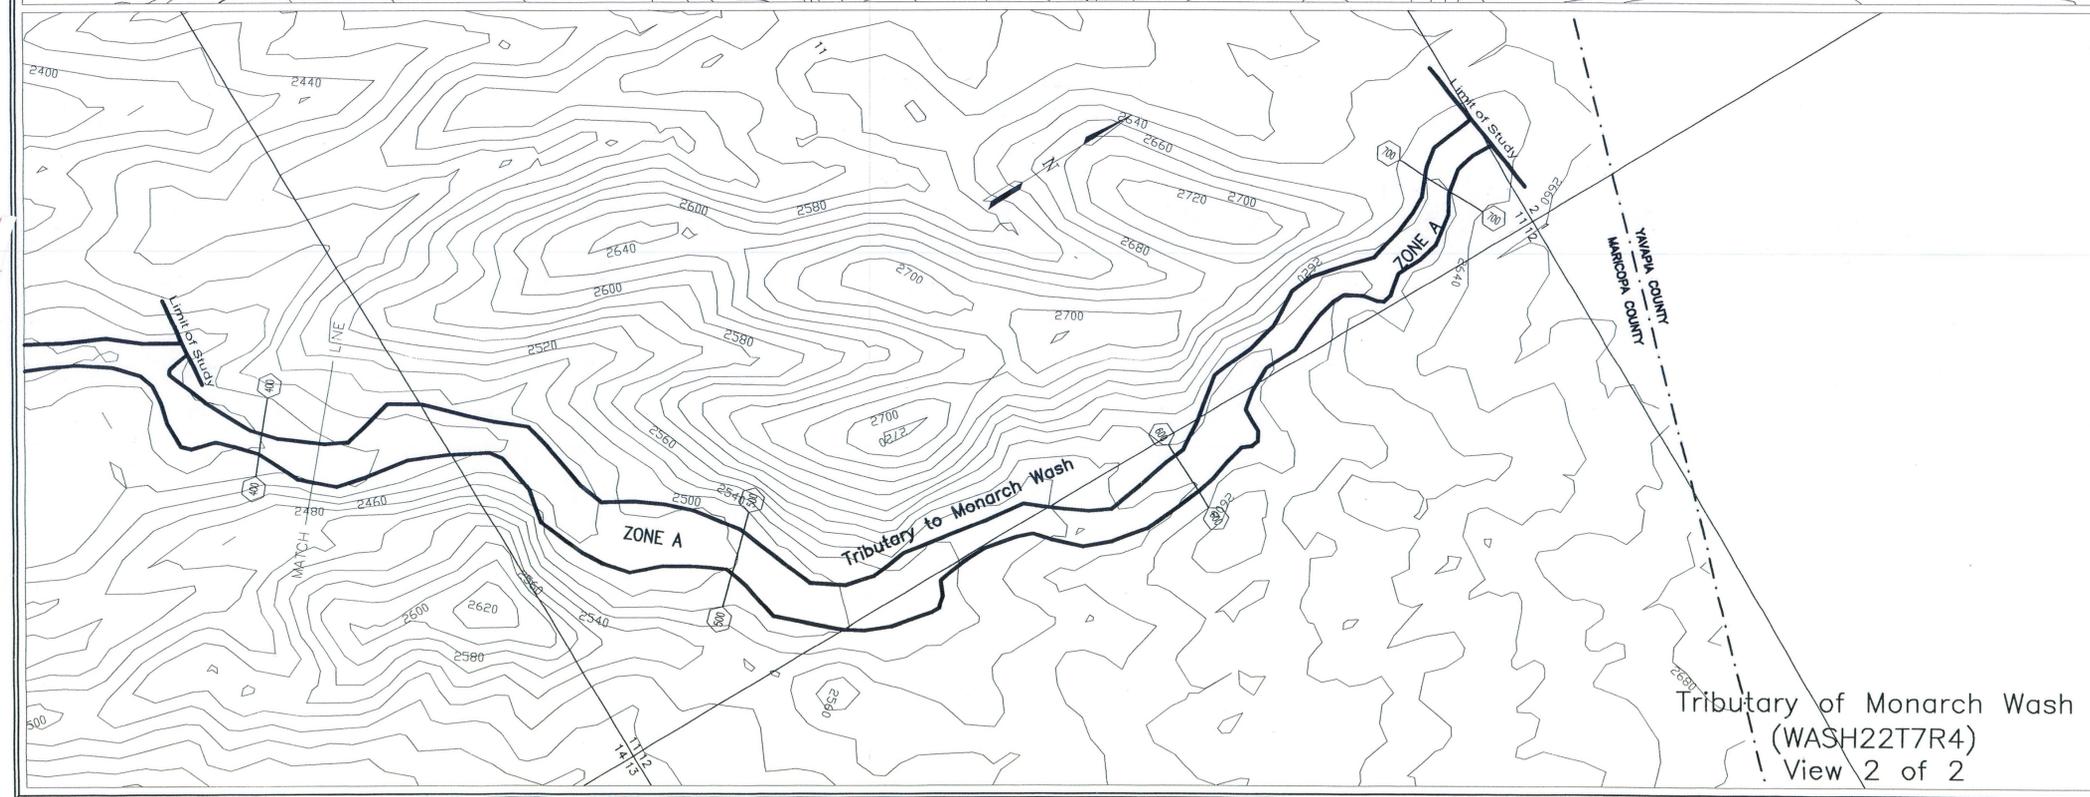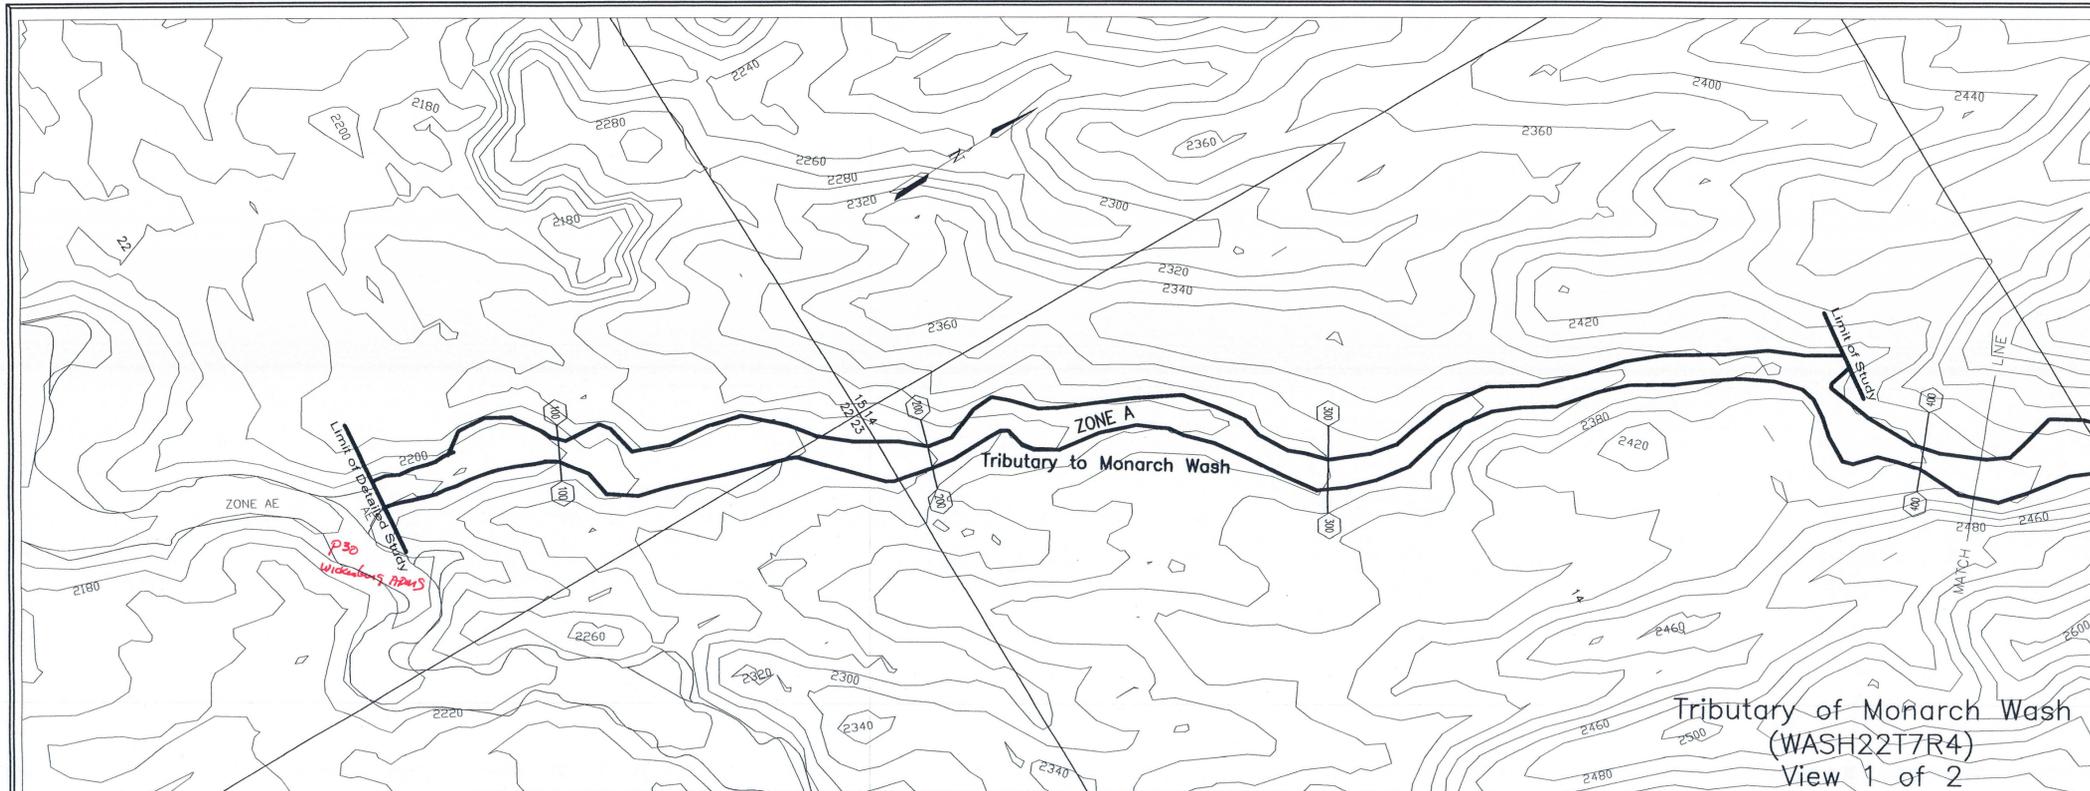

**LEGEND**

- 100-YR FLOODPLAIN BOUNDARY ---
- ZONE DESIGNATIONS ZONE A
- APPROX. FLOODPLAIN BOUNDARY ---
- CROSS SECTION (100) --- (100)
- PLSS SECTION LINES 16 | 15  
21 | 22
- CORPORATE LIMITS Corporate Limits
- COUNTY, PARISH, STATE OR INTERNATIONAL BOUNDARY County Boundary
- WASH FLOWLINE ---


**ELEVATION REFERENCE MARKS**

NOTE: NO ELEVATION REFERENCE MARKS WERE USED FOR THIS PROJECT. ALL WORK IS BASED ON 20' CONTOURS GENERATED FROM USGS DIGITAL ELEVATION MODELS (DEM).

**NOTES**

**PRELIMINARY**

**INDEX MAP**

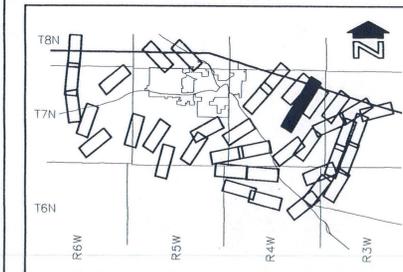


CONTOUR INTERVAL = 20 FEET

NO.	REVISION	BY	DATE
2			
1			

**FLOOD CONTROL DISTRICT OF MARICOPA COUNTY**

**WICKENBURG AREA**  
 APPROXIMATE ZONE A FLOODPLAIN DELINEATION STUDIES  
 F.C.D. CONTRACT NO. 99-02


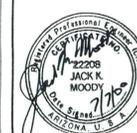


Wood, Patel & Associates, Inc. CIVIL ENGINEERS  
 HYDROLOGISTS LAND SURVEYORS

	BY	DATE
DESIGN		
DESIGN CHK.		
PLANS		
PLANS CHK.		

W/P# 99958 SHEET 14 OF 29

THIS MAP WAS PREPARED FROM USGS DIGITAL ELEVATION MODELS (DEM) AND DIGITAL LINE GRAPH DATA (DLG)

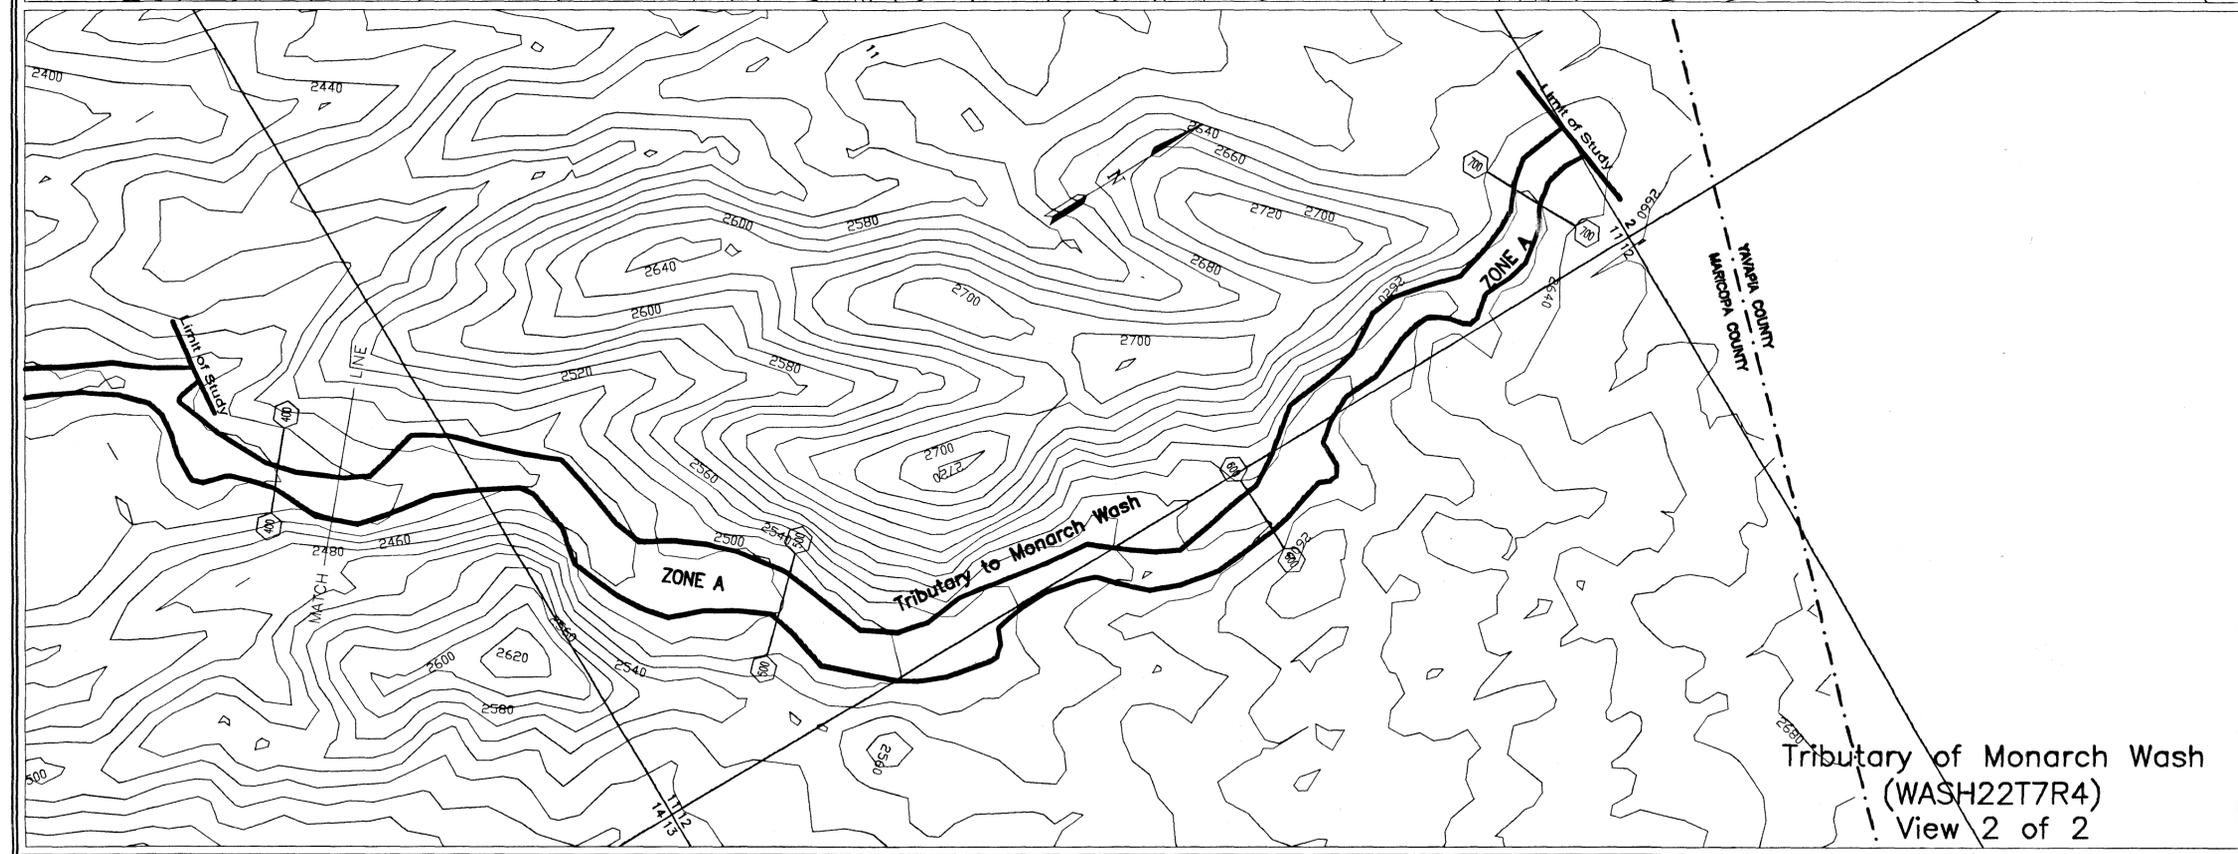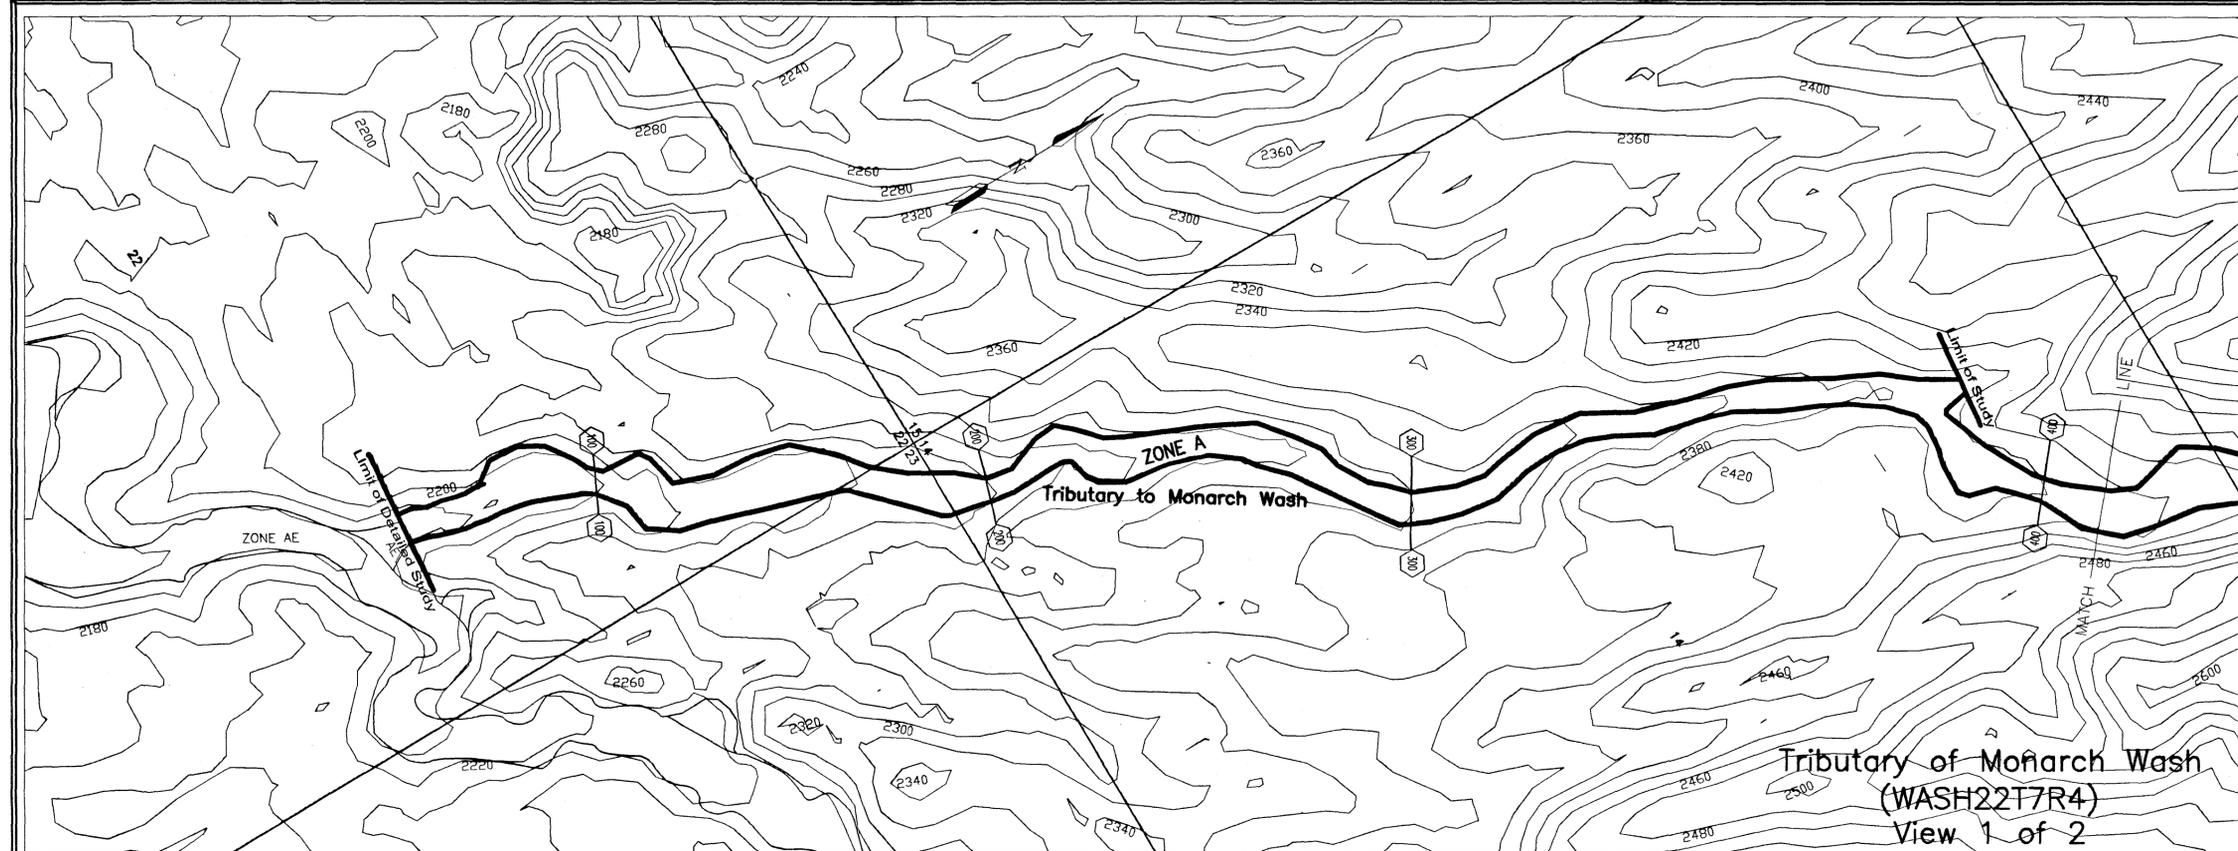

**LEGEND**



100-YR FLOODPLAIN BOUNDARY	_____
ZONE DESIGNATIONS	ZONE A
APPROX. FLOODPLAIN BOUNDARY	_____
CROSS SECTION	100   100
PLSS SECTION LINES	16   15 21   22
CORPORATE LIMITS	Corporate Limits
COUNTY, PARISH, STATE OR INTERNATIONAL BOUNDARY	County Boundary
WASH FLOWLINE	_____

**ELEVATION REFERENCE MARKS**

NOTE: NO ELEVATION REFERENCE MARKS WERE USED FOR THIS PROJECT. ALL WORK IS BASED ON 20' CONTOURS GENERATED FROM USGS DIGITAL ELEVATION MODELS (DEM).

**NOTES**

**INDEX MAP**

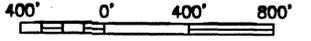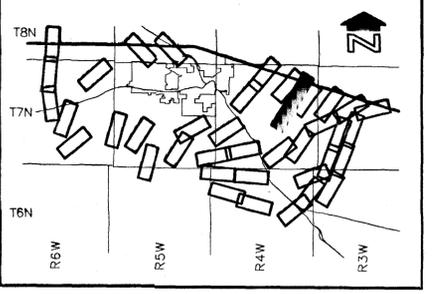

CONTOUR INTERVAL = 20 FEET

NO.	REVISION	BY	DATE

**FLOOD CONTROL DISTRICT OF MARICOPA COUNTY**

**WICKENBURG AREA**  
APPROXIMATE ZONE A FLOODPLAIN DELINEATION STUDIES  
F.C.D. CONTRACT NO. 99-02




Wood, Patel & Associates, Inc. CIVIL ENGINEERS HYDROLOGISTS LAND SURVEYORS

DESIGN	BY	DATE
DESIGN CHK.		
PLANS		
PLANS CHK.		

W/P# 99958 SHEET 14 OF 29

THIS MAP WAS PREPARED FROM USGS DIGITAL ELEVATION MODELS (DEM) AND DIGITAL LINE GRAPH DATA (DLG) TOPOGRAPHIC MAPPING (DEM) PROVIDED BY THE FLOOD CONTROL DISTRICT OF MARICOPA COUNTY

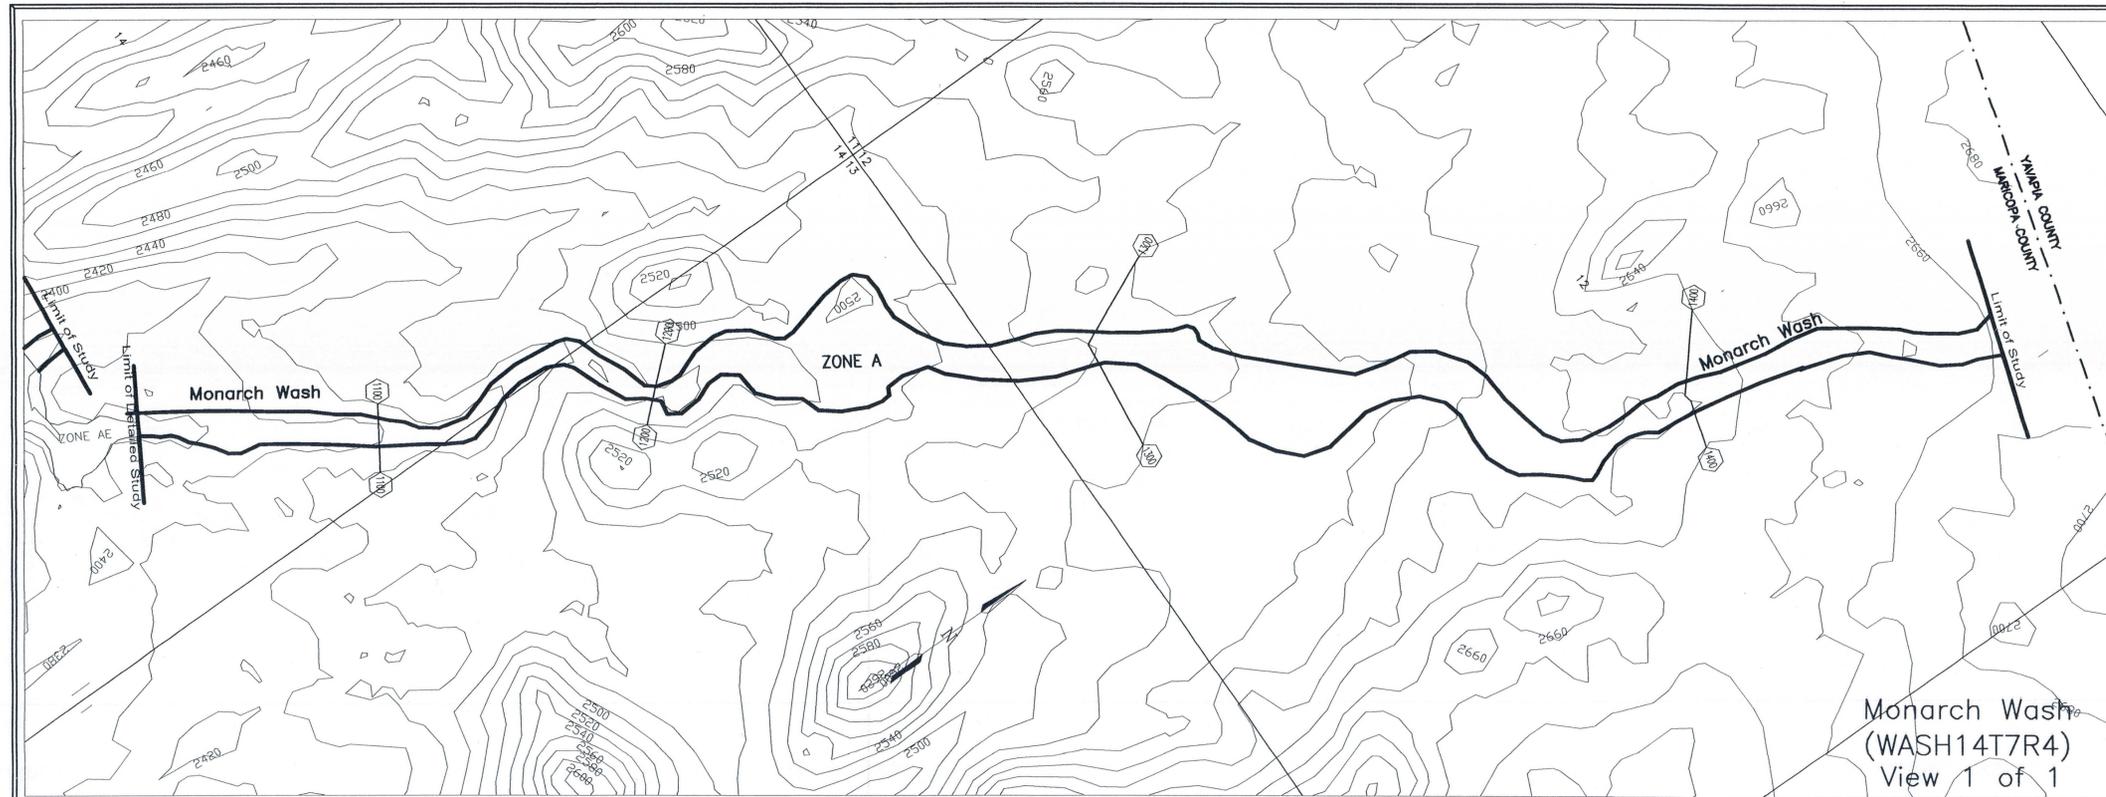

SEE Pg 34  
Wickenburg ADMS

Monarch Wash  
(WASH14T7R4)  
View 1 of 1

**LEGEND**



- 100-YR FLOODPLAIN BOUNDARY \_\_\_\_\_
- ZONE DESIGNATIONS ZONE A
- APPROX. FLOODPLAIN BOUNDARY \_\_\_\_\_
- CROSS SECTION (100) \_\_\_\_\_ (100)
- PLSS SECTION LINES 16 | 15  
21 | 22
- CORPORATE LIMITS Corporate Limits
- COUNTY, PARISH, STATE OR INTERNATIONAL BOUNDARY County Boundary
- WASH FLOWLINE \_\_\_\_\_

**ELEVATION REFERENCE MARKS**  
NOTE: NO ELEVATION REFERENCE MARKS WERE USED FOR THIS PROJECT. ALL WORK IS BASED ON 20' CONTOURS GENERATED FROM USGS DIGITAL ELEVATION MODELS (DEM).

**NOTES**

**PRELIMINARY**

**INDEX MAP**

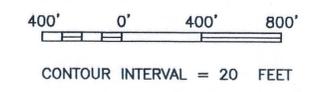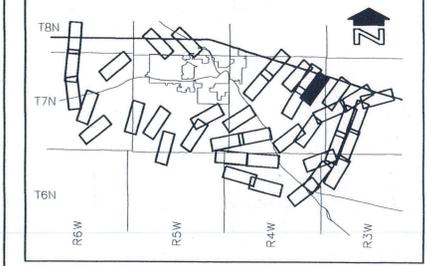

NO.	REVISION	BY	DATE
2			


**FLOOD CONTROL DISTRICT OF MARICOPA COUNTY**

**WICKENBURG AREA**  
APPROXIMATE ZONE A FLOODPLAIN DELINEATION STUDIES  
F.C.D. CONTRACT NO. 99-02



Wood, Patel & Associates, Inc.	CIVIL ENGINEERS HYDROLOGISTS LAND SURVEYORS
BY	DATE
DESIGN	---
DESIGN CHK.	---
PLANS	---
PLANS CHK.	---
W/P# 99958	SHEET 15 OF 29

THIS MAP WAS PREPARED FROM USGS DIGITAL ELEVATION MODELS (DEM) AND DIGITAL LINE GRAPH DATA (DLG)

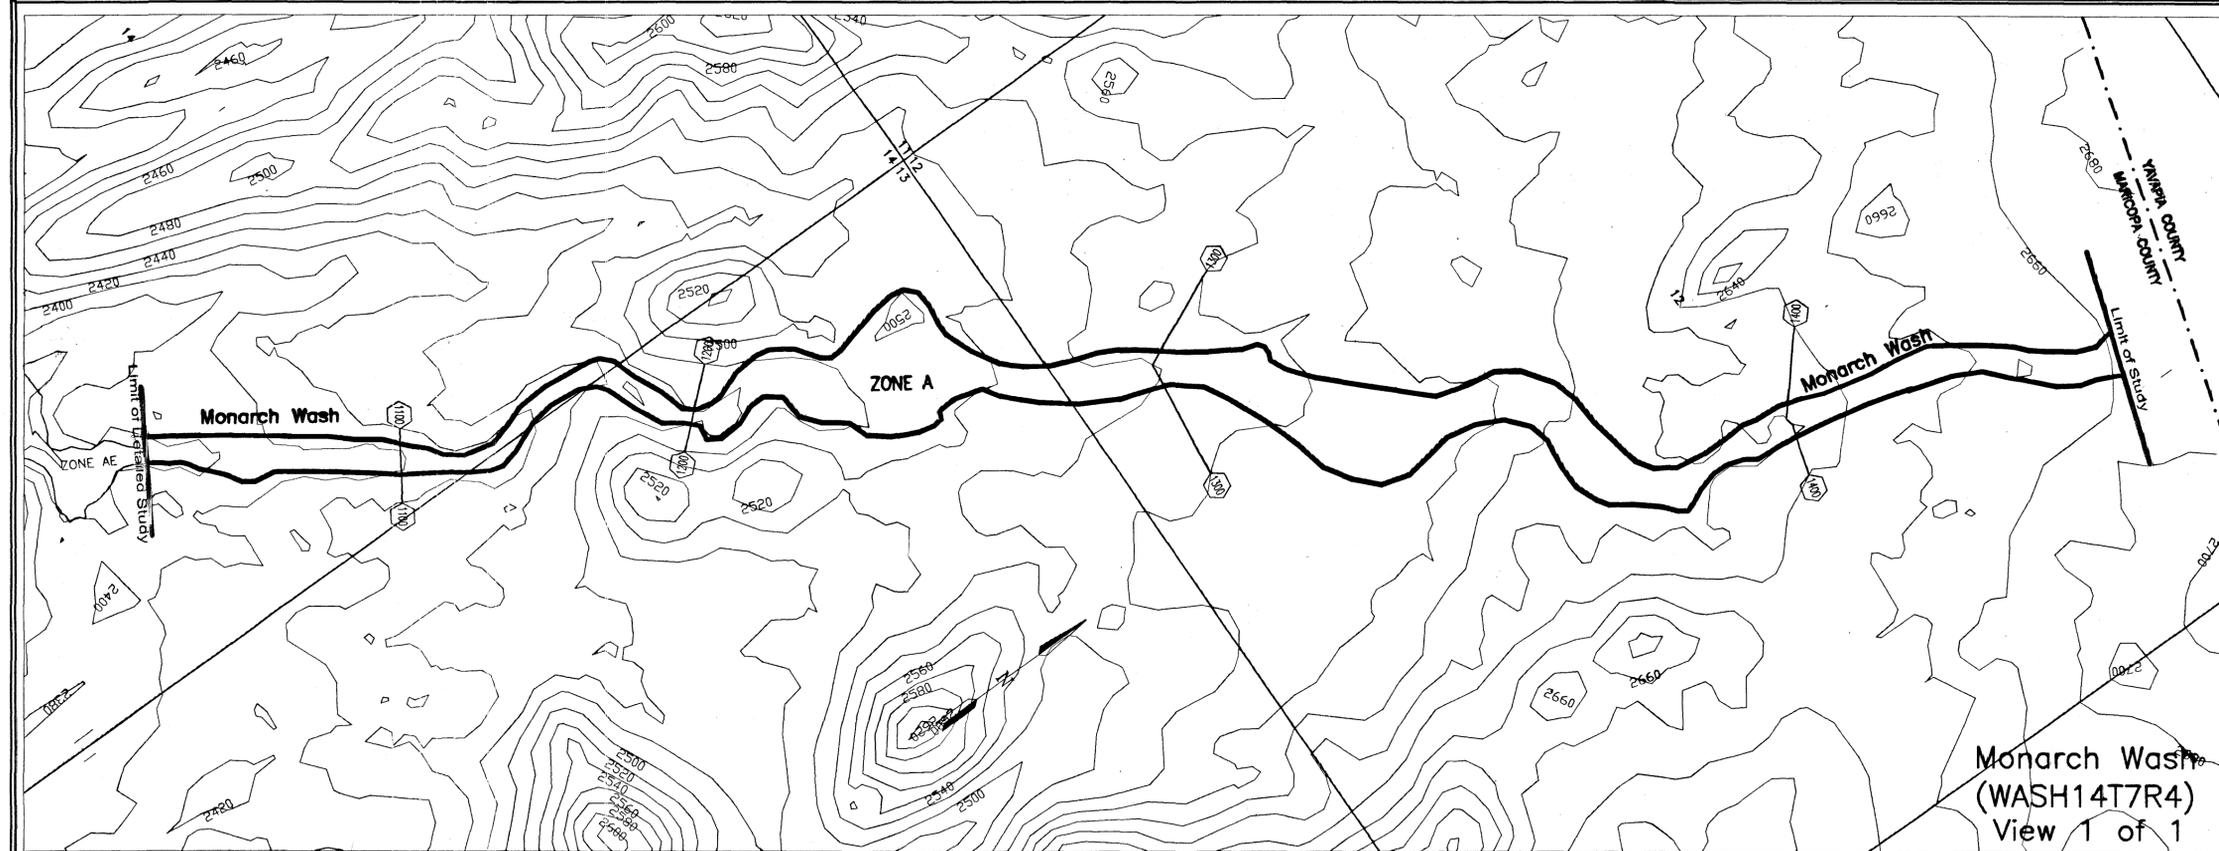

Monarch Wash  
(WASH14T7R4)  
View 1 of 1

**LEGEND**



100-YR FLOODPLAIN BOUNDARY	—
ZONE DESIGNATIONS	ZONE A
APPROX. FLOODPLAIN BOUNDARY	—
CROSS SECTION	100 — 100
PLSS SECTION LINES	16   15 21   22
CORPORATE LIMITS	Corporate Limits
COUNTY, PARISH, STATE OR INTERNATIONAL BOUNDARY	County Boundary
WASH FLOWLINE	—

**ELEVATION REFERENCE MARKS**

NOTE: NO ELEVATION REFERENCE MARKS WERE USED FOR THIS PROJECT. ALL WORK IS BASED ON 20' CONTOURS GENERATED FROM USGS DIGITAL ELEVATION MODELS (DEM).

**NOTES**

**INDEX MAP**

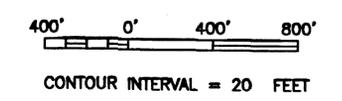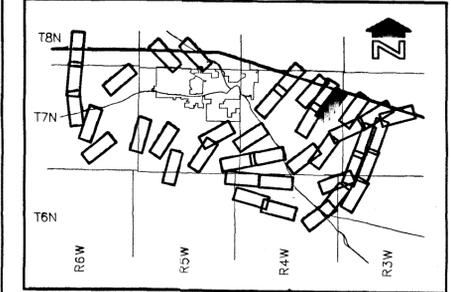

NO.	REVISION	BY	DATE
-----	----------	----	------


**FLOOD CONTROL DISTRICT  
OF MARICOPA COUNTY**

**WICKENBURG AREA**  
APPROXIMATE ZONE A FLOODPLAIN  
DELINEATION STUDIES  
F.C.D. CONTRACT NO. 99-02



Wood, Patel & Associates, Inc.	CIVIL ENGINEERS HYDROLOGISTS LAND SURVEYORS
BY	DATE
DESIGN	—
DESIGN CHK.	—
PLANS	—
PLANS CHK.	—

W/P# 99958 SHEET 15 OF 29

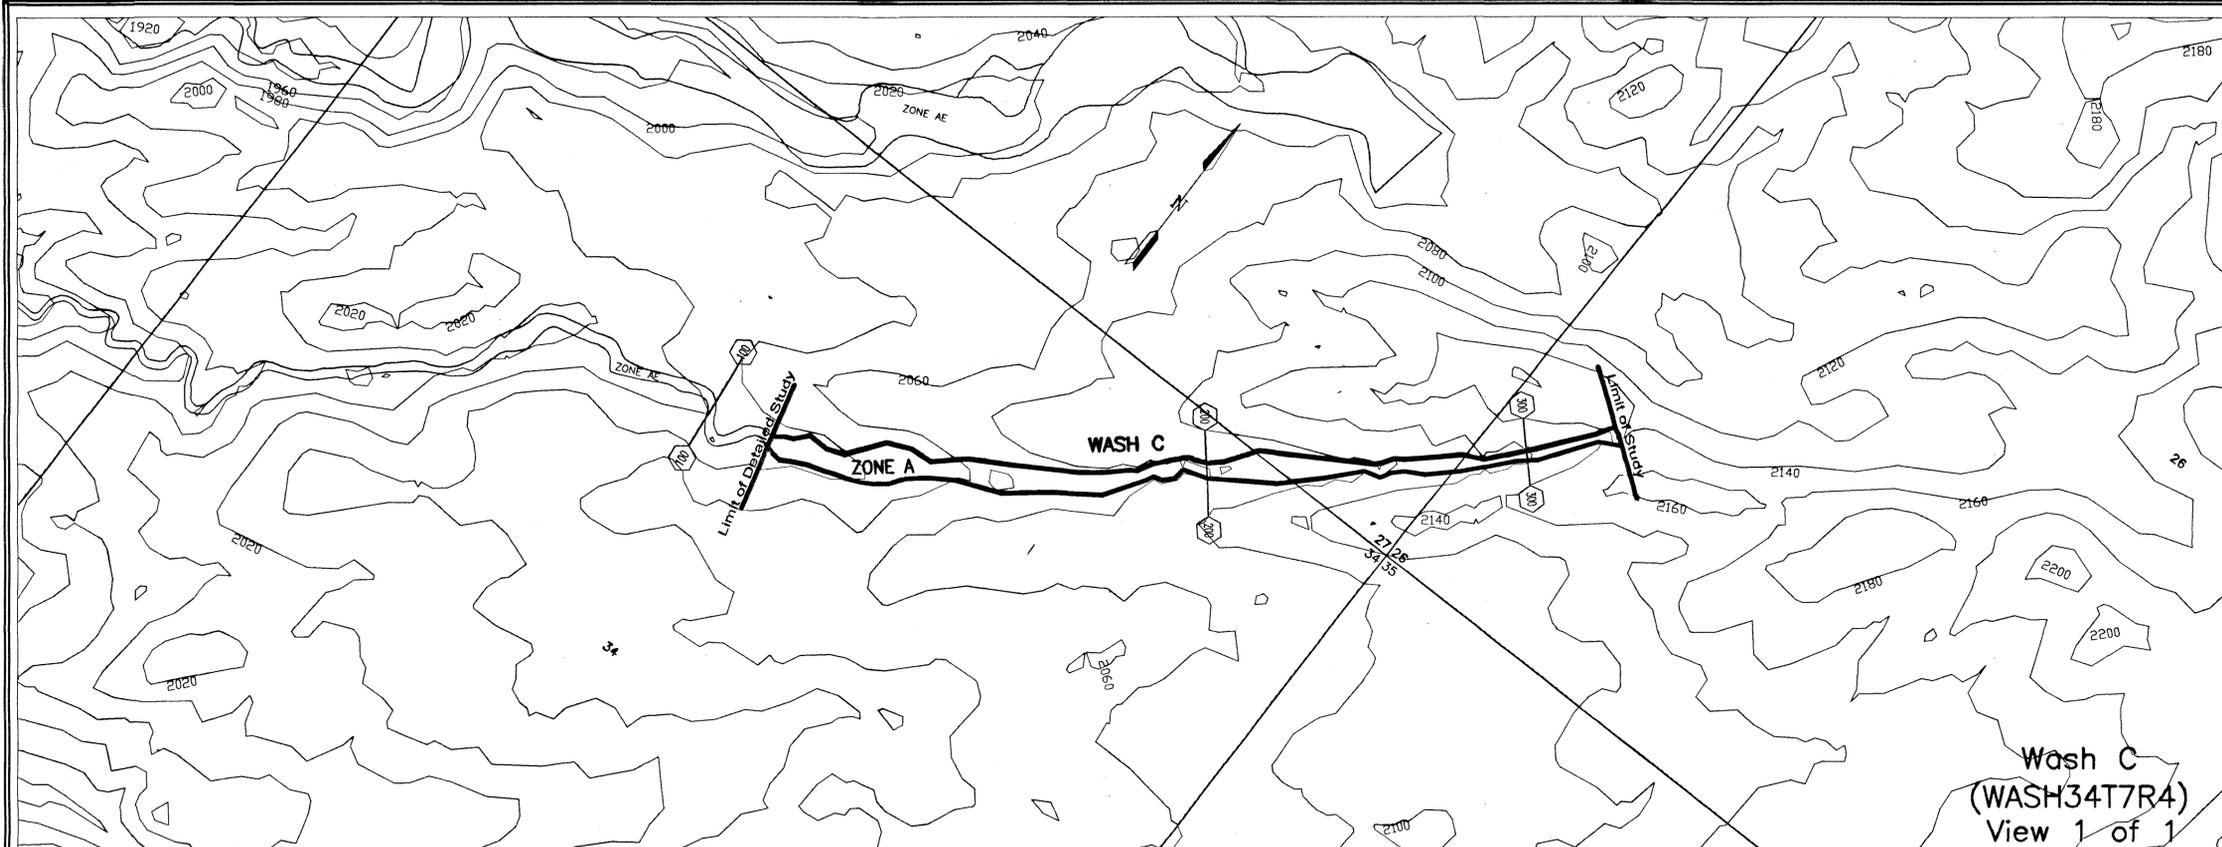

Wash C  
(WASH34T7R4)  
View 1 of 1

**LEGEND**



- 100-YR FLOODPLAIN BOUNDARY
- ZONE DESIGNATIONS **ZONE A**
- APPROX. FLOODPLAIN BOUNDARY
- CROSS SECTION (100)  (100)
- PLSS SECTION LINES 16 | 15  
21 | 22
- CORPORATE LIMITS Corporate Limits
- COUNTY, PARISH, STATE OR INTERNATIONAL BOUNDARY **County Boundary**
- WASH FLOWLINE

**ELEVATION REFERENCE MARKS**

NOTE: NO ELEVATION REFERENCE MARKS WERE USED FOR THIS PROJECT. ALL WORK IS BASED ON 20' CONTOURS GENERATED FROM USGS DIGITAL ELEVATION MODELS (DEM).

**NOTES**

**INDEX MAP**

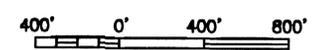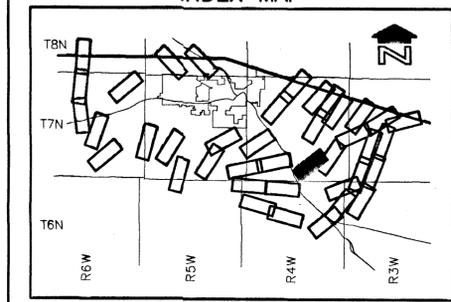

CONTOUR INTERVAL = 20 FEET

NO.	REVISION	BY	DATE
2			
1			

**FLOOD CONTROL DISTRICT OF MARICOPA COUNTY**

**WICKENBURG AREA**  
APPROXIMATE ZONE A FLOODPLAIN DELINEATION STUDIES  
F.C.D. CONTRACT NO. 99-02





**Wood, Patel & Associates, Inc.** CIVIL ENGINEERS  
HYDROLOGISTS  
LAND SURVEYORS

	BY	DATE
DESIGN	—	—
DESIGN CHK.	—	—
PLANS	—	—
PLANS CHK.	—	—

W/P# 99958 SHEET 16 OF 29

THIS MAP WAS PREPARED FROM USGS DIGITAL ELEVATION MODELS (DEM) AND DIGITAL LINE GRAPH DATA (DLG) TOPOGRAPHIC MAPPING (DEM) PROVIDED BY THE FLOOD CONTROL DISTRICT OF MARICOPA COUNTY.

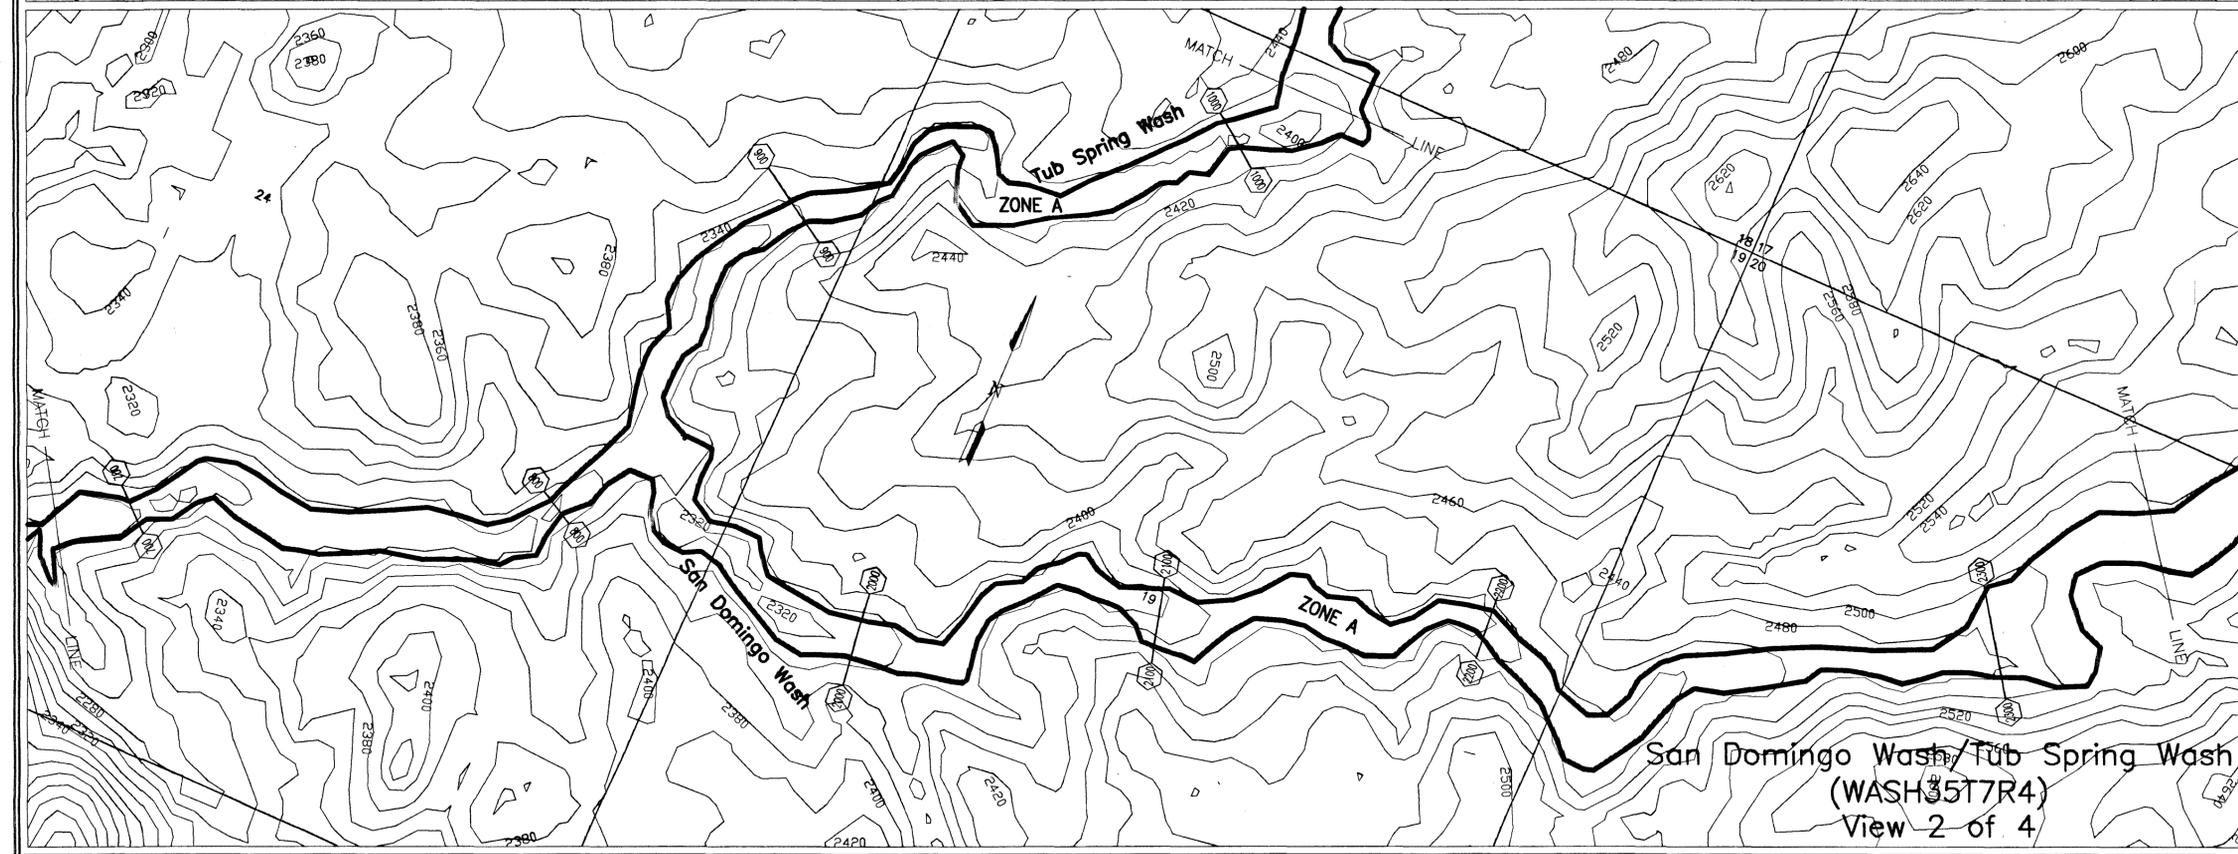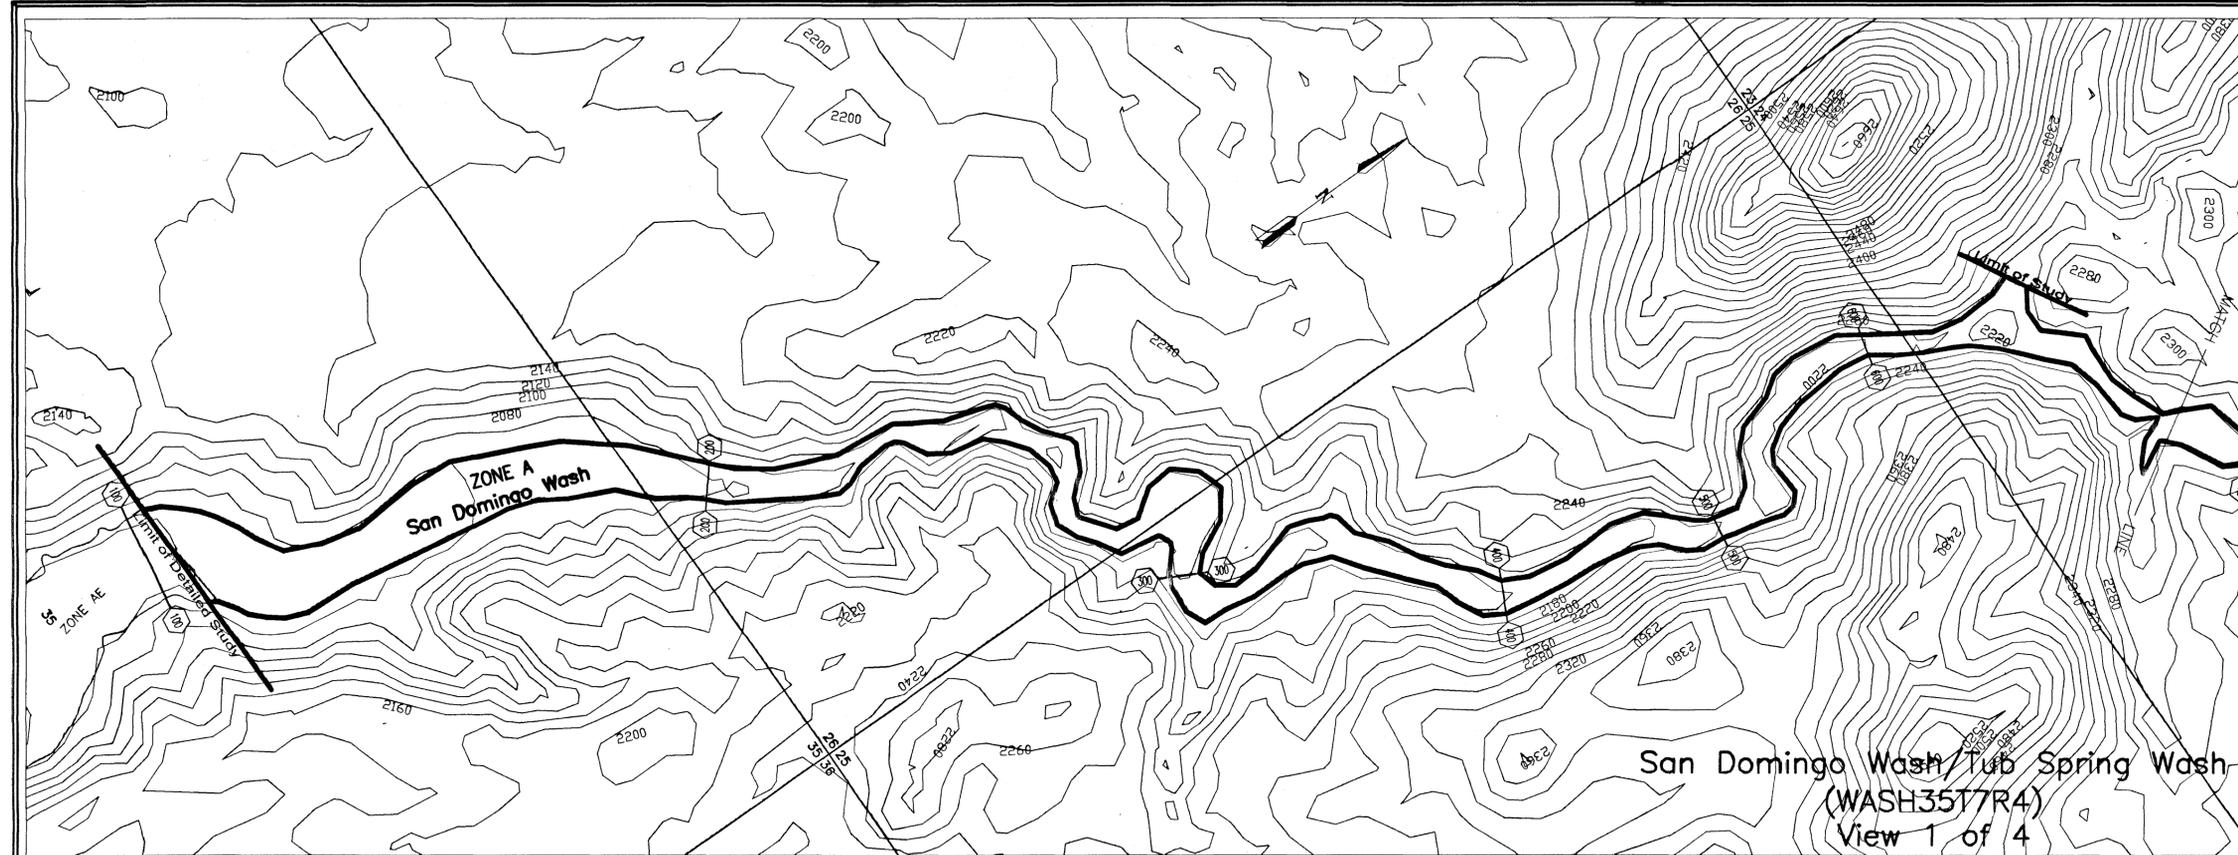



**LEGEND**

100-YR FLOODPLAIN BOUNDARY	—
ZONE DESIGNATIONS	ZONE A
APPROX. FLOODPLAIN BOUNDARY	---
CROSS SECTION	100 — 100
PLSS SECTION LINES	16   15 21   22
CORPORATE LIMITS	Corporate Limits
COUNTY, PARISH, STATE OR INTERNATIONAL BOUNDARY	County Boundary
WASH FLOWLINE	—

**ELEVATION REFERENCE MARKS**  
 NOTE: NO ELEVATION REFERENCE MARKS WERE USED FOR THIS PROJECT. ALL WORK IS BASED ON 20' CONTOURS GENERATED FROM USGS DIGITAL ELEVATION MODELS (DEM).

**NOTES**

**INDEX MAP**

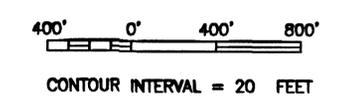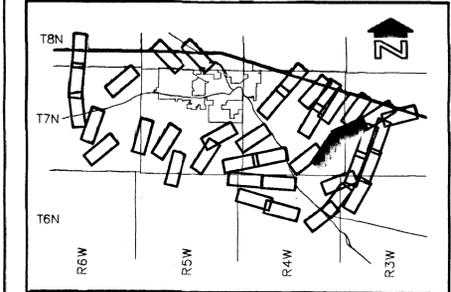

NO.	REVISION	BY	DATE

**FLOOD CONTROL DISTRICT OF MARICOPA COUNTY**

**WICKENBURG AREA**  
 APPROXIMATE ZONE A FLOODPLAIN DELINEATION STUDIES  
 F.C.D. CONTRACT NO. 99-02





**Wood, Patel & Associates, Inc.**  
 CIVIL ENGINEERS  
 HYDROLOGISTS  
 LAND SURVEYORS

DESIGN	BY	DATE
DESIGN CHK.		
PLANS		
PLANS CHK.		

W/P# 99958 SHEET 17 OF 29

THIS MAP WAS PREPARED FROM USGS DIGITAL ELEVATION MODELS (DEM) AND DIGITAL LINE GRAPH DATA (DLG) TOPOGRAPHIC MAPPING (DEM) PROVIDED BY THE FLOOD CONTROL DISTRICT OF MARICOPA COUNTY

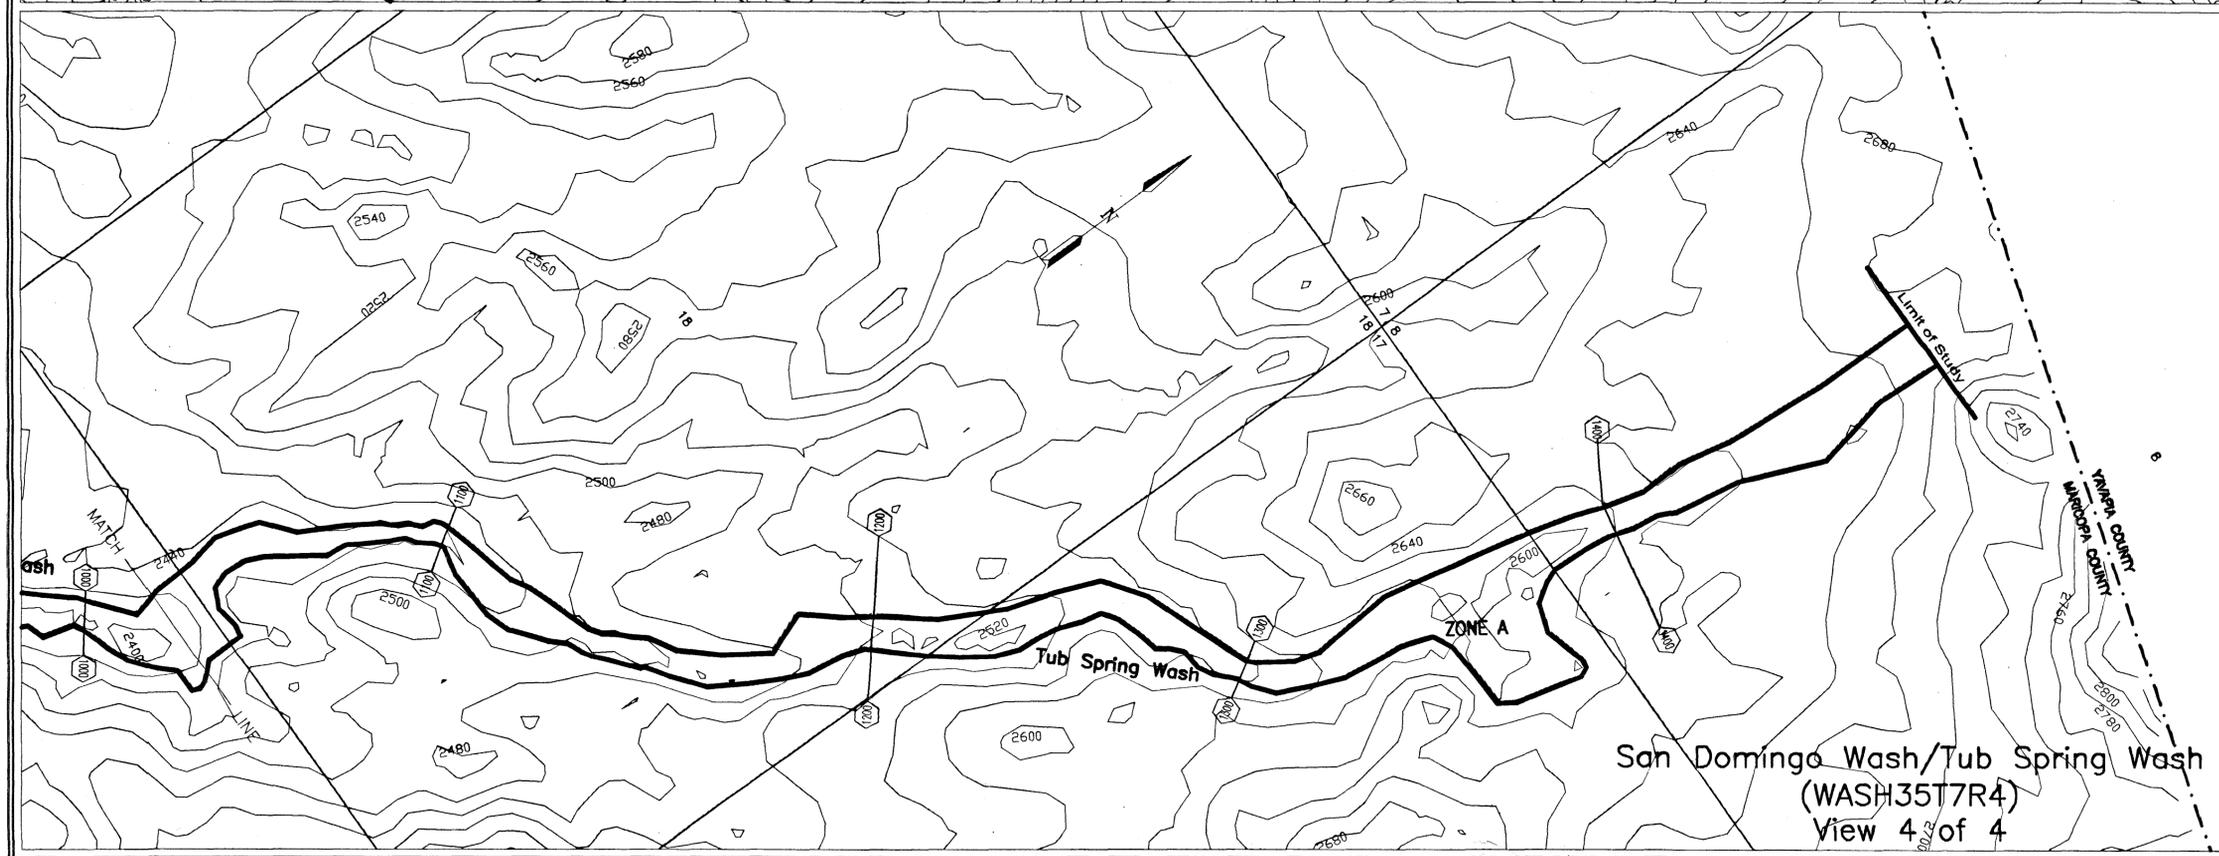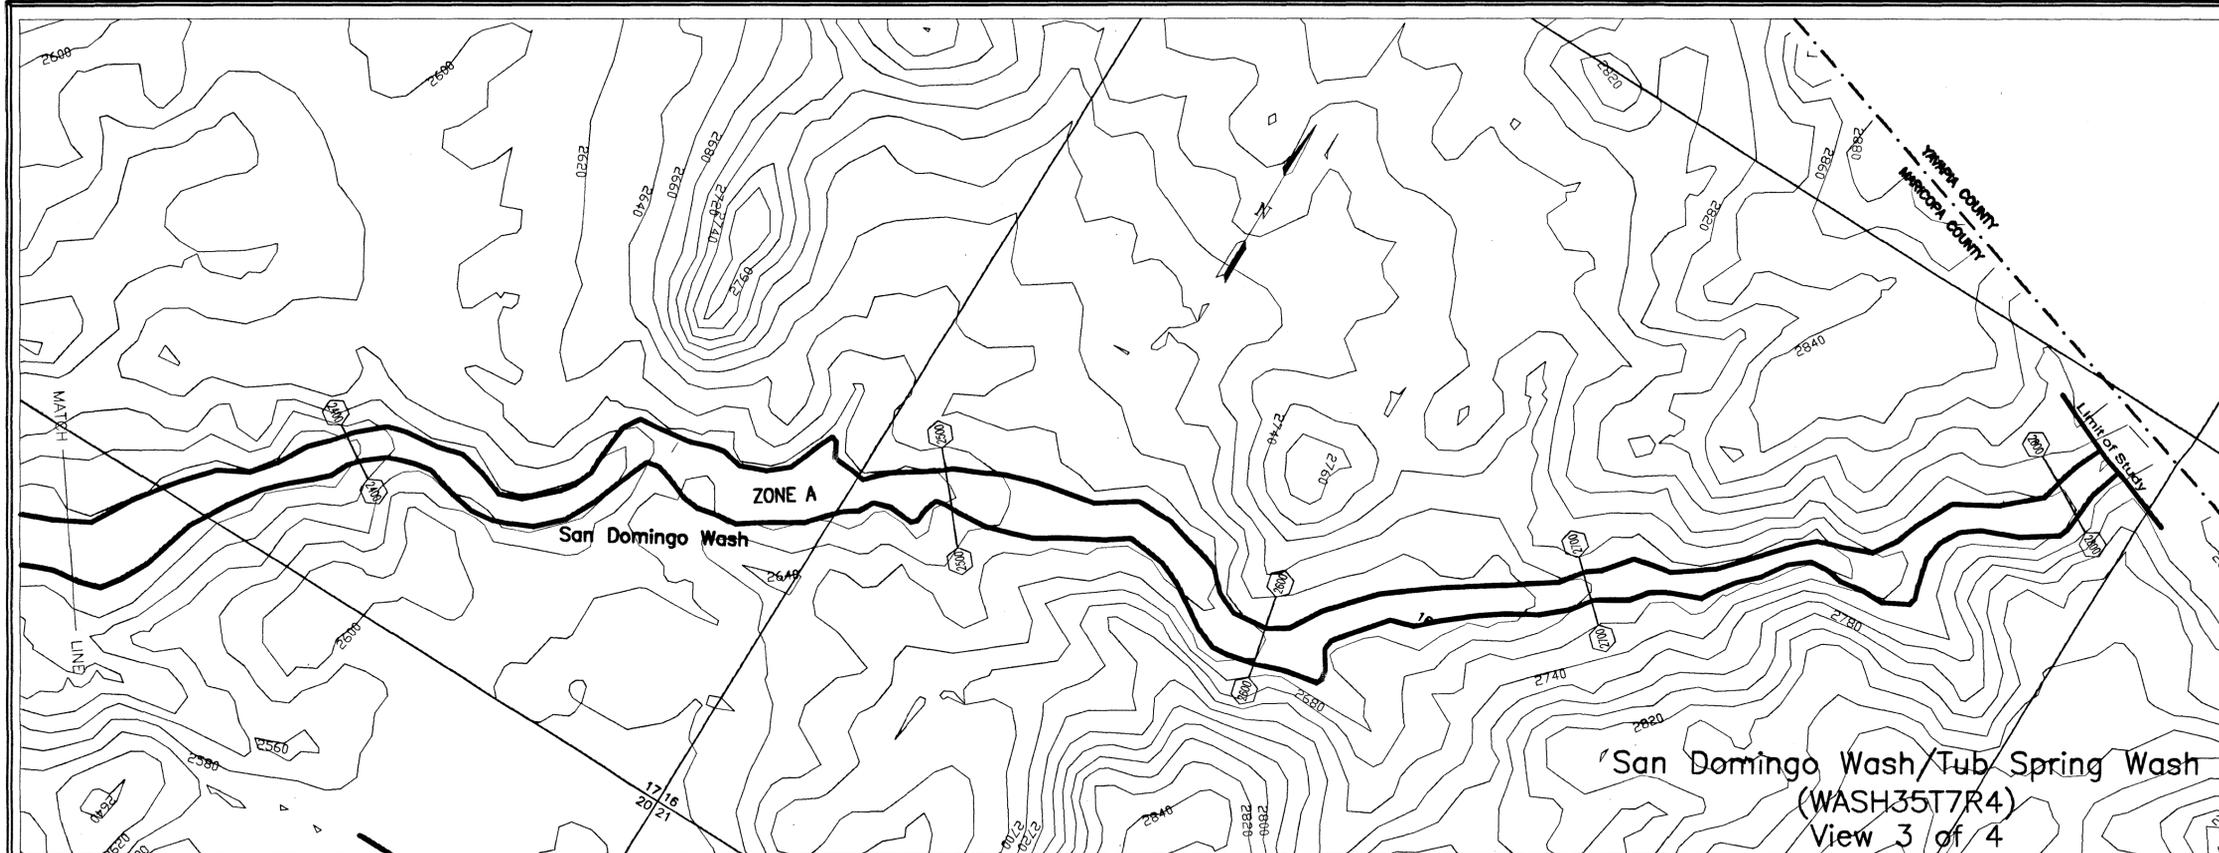

**LEGEND**



- 100-YR FLOODPLAIN BOUNDARY
- ZONE DESIGNATIONS **ZONE A**
- APPROX. FLOODPLAIN BOUNDARY
- CROSS SECTION
- PLSS SECTION LINES
- CORPORATE LIMITS
- COUNTY, PARISH, STATE OR INTERNATIONAL BOUNDARY
- WASH FLOWLINE

**ELEVATION REFERENCE MARKS**

NOTE: NO ELEVATION REFERENCE MARKS WERE USED FOR THIS PROJECT. ALL WORK IS BASED ON 20' CONTOURS GENERATED FROM USGS DIGITAL ELEVATION MODELS (DEM).

**NOTES**

**INDEX MAP**

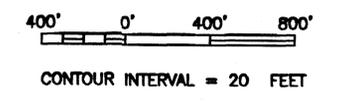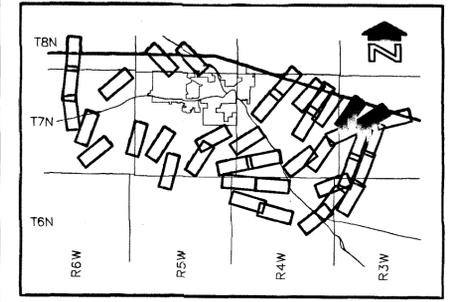

2			
1	REVISION	BY	DATE

**FLOOD CONTROL DISTRICT OF MARICOPA COUNTY**



**WICKENBURG AREA**  
 APPROXIMATE ZONE A FLOODPLAIN DELINEATION STUDIES  
 F.C.D. CONTRACT NO. 99-02

**Wood, Patel & Associates, Inc.** CIVIL ENGINEERS, HYDROLOGISTS, LAND SURVEYORS

DESIGN	BY	DATE
DESIGN CHK.		
PLANS		
PLANS CHK.		

W/P# 99958 SHEET 18 OF 29

THIS MAP WAS PREPARED FROM USGS DIGITAL ELEVATION MODELS (DEM) AND DIGITAL LINE GRAPH DATA (DLG). TOPOGRAPHIC MAPPING (DEM) PROVIDED BY THE FLOOD CONTROL DISTRICT OF MARICOPA COUNTY.

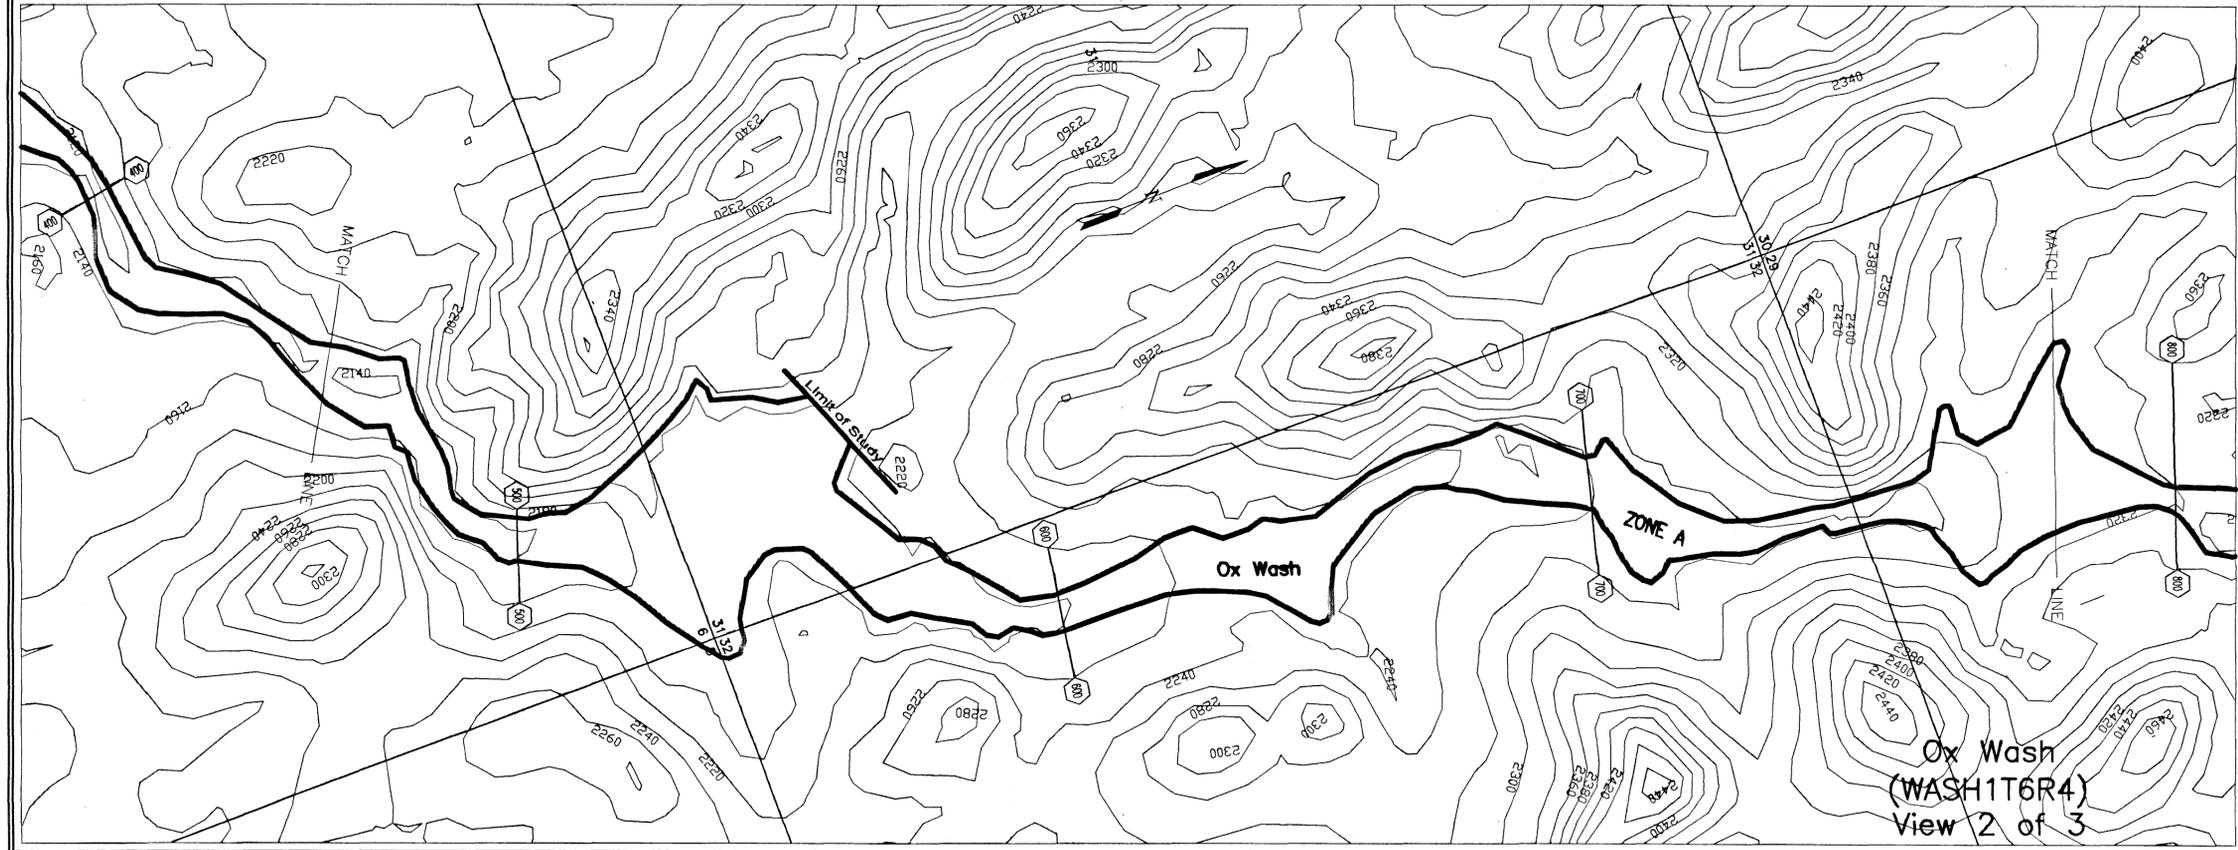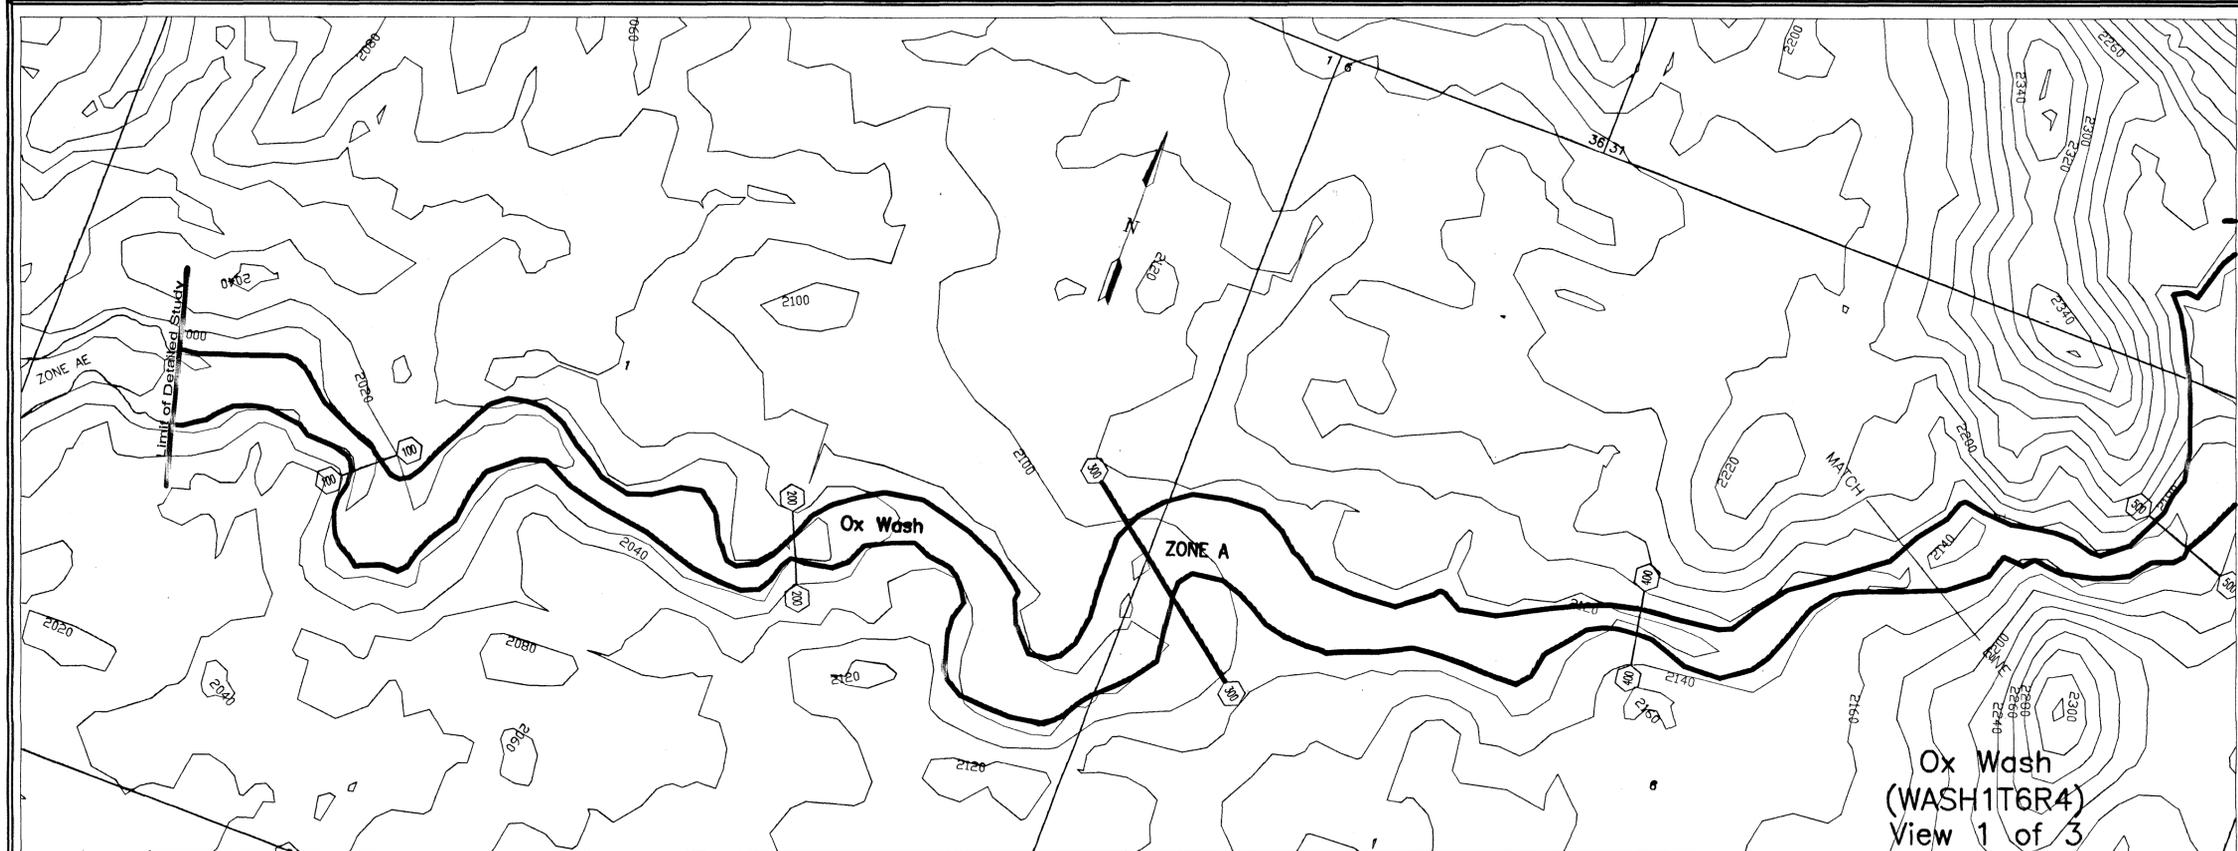


**LEGEND**

100-YR FLOODPLAIN BOUNDARY	
ZONE DESIGNATIONS	ZONE A
APPROX. FLOODPLAIN BOUNDARY	
CROSS SECTION	
PLSS SECTION LINES	16   15 21   22
CORPORATE LIMITS	Corporate Limits
COUNTY, PARISH, STATE OR INTERNATIONAL BOUNDARY	County Boundary
WASH FLOWLINE	

**ELEVATION REFERENCE MARKS**  
 NOTE: NO ELEVATION REFERENCE MARKS WERE USED FOR THIS PROJECT. ALL WORK IS BASED ON 20' CONTOURS GENERATED FROM USGS DIGITAL ELEVATION MODELS (DEM).

**NOTES**

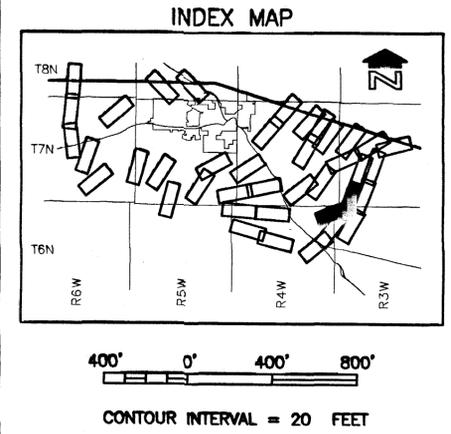



NO.	REVISION	BY	DATE
2			
1			

**FLOOD CONTROL DISTRICT OF MARICOPA COUNTY**

**WICKENBURG AREA**  
 APPROXIMATE ZONE A FLOODPLAIN DELINEATION STUDIES  
 F.C.D. CONTRACT NO. 99-02

	Wood, Patel & Associates, Inc. CIVIL ENGINEERS, HYDROLOGISTS, LAND SURVEYORS	
	BY	DATE
	DESIGN	
	DESIGN CHK.	
	PLANS	
	PLANS CHK.	

THIS MAP WAS PREPARED FROM USGS DIGITAL ELEVATION MODELS (DEM) AND DIGITAL LINE GRAPH DATA (DLG). TOPOGRAPHIC MAPPING (DEM) PROVIDED BY THE FLOOD CONTROL DISTRICT OF MARICOPA COUNTY.

 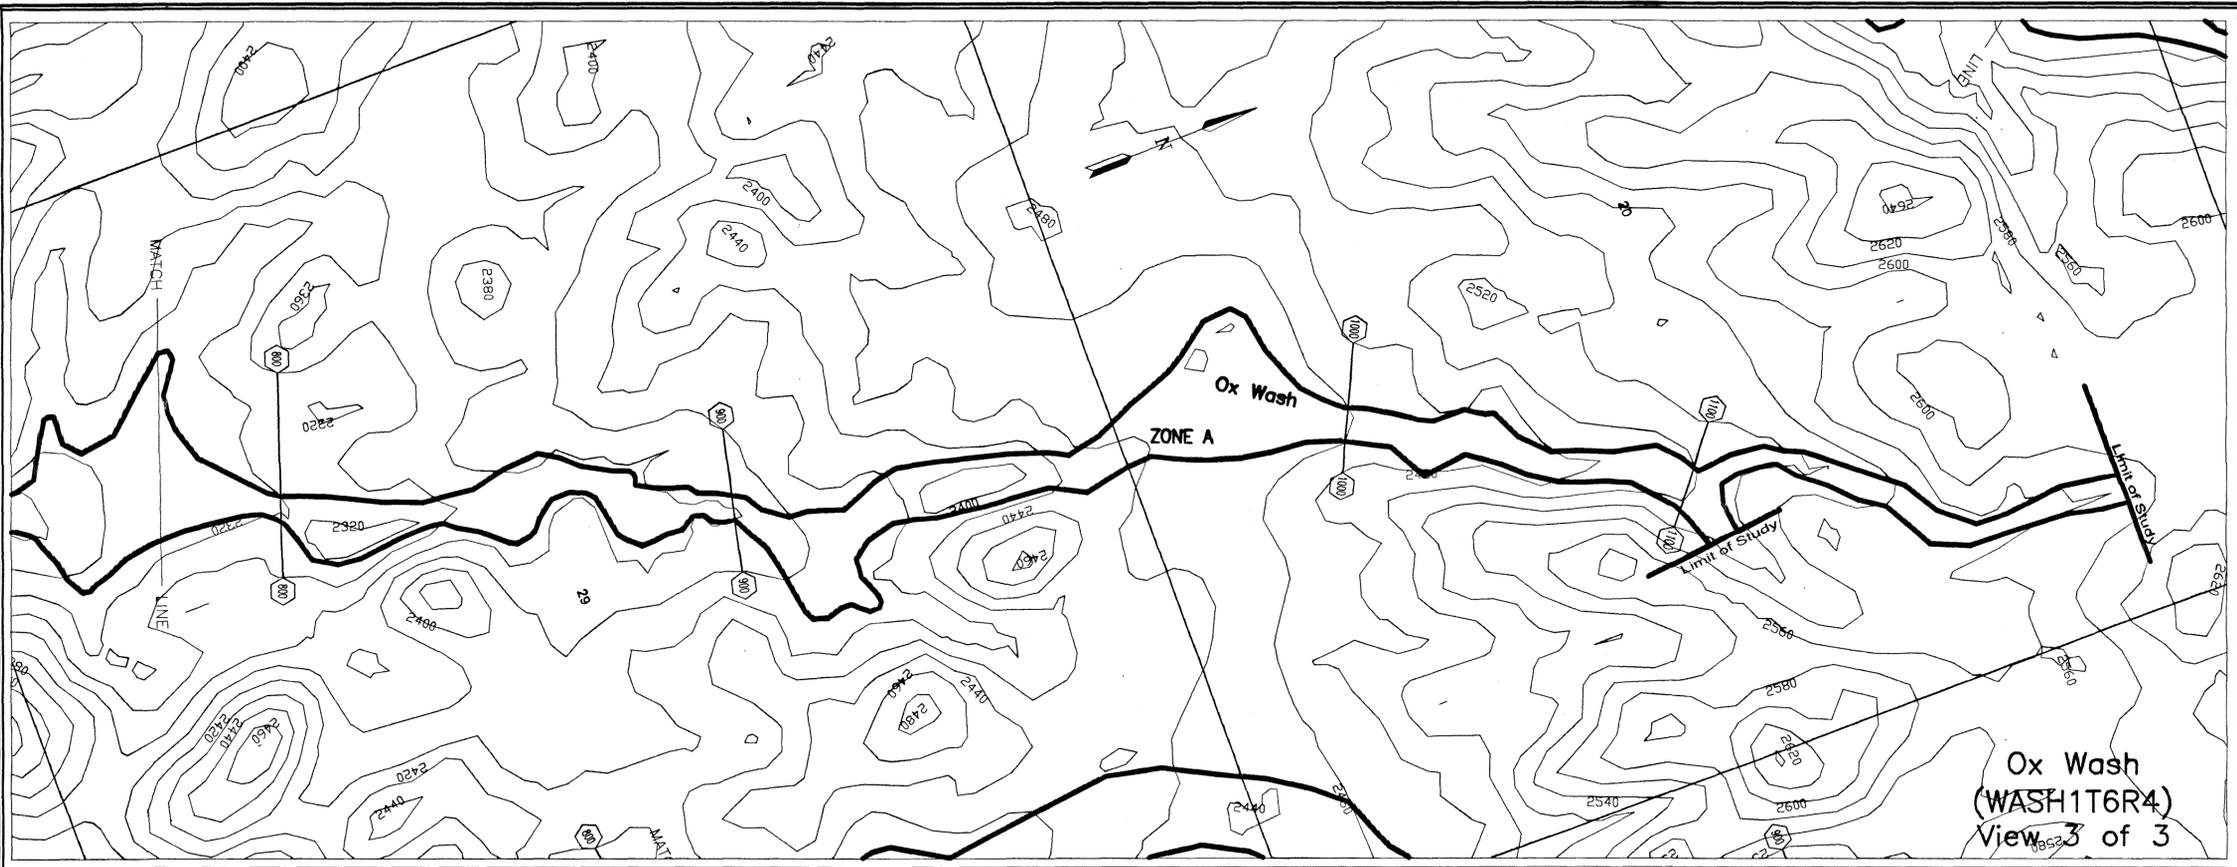

**LEGEND**


100-YR FLOODPLAIN BOUNDARY	_____
ZONE DESIGNATIONS	ZONE A
APPROX. FLOODPLAIN BOUNDARY	_____
CROSS SECTION	⑩_____⑩
PLSS SECTION LINES	16 15 21 22
CORPORATE LIMITS	Corporate Limits
COUNTY, PARISH, STATE OR INTERNATIONAL BOUNDARY	County Boundary
WASH FLOWLINE	_____

**ELEVATION REFERENCE MARKS**

NOTE: NO ELEVATION REFERENCE MARKS WERE USED FOR THIS PROJECT. ALL WORK IS BASED ON 20' CONTOURS GENERATED FROM USGS DIGITAL ELEVATION MODELS (DEM).

**NOTES**

**INDEX MAP**

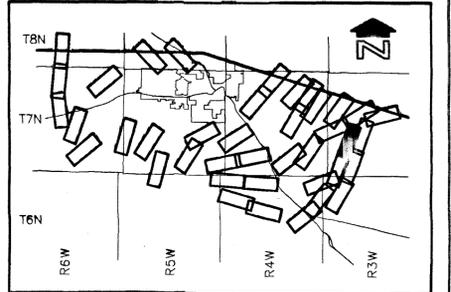

CONTOUR INTERVAL = 20 FEET



2			
1			
NO.	REVISION	BY	DATE

**FLOOD CONTROL DISTRICT OF MARICOPA COUNTY**

**WICKENBURG AREA**  
 APPROXIMATE ZONE A FLOODPLAIN DELINEATION STUDIES  
 F.C.D. CONTRACT NO. 99-02

	<b>Wood, Patel &amp; Associates, Inc.</b> <small>CIVIL ENGINEERS HYDROLOGISTS LAND SURVEYORS</small>												
	<table border="0"> <tr> <td>DESIGN</td> <td>BY</td> <td>DATE</td> </tr> <tr> <td>DESIGN CHK.</td> <td>—</td> <td>—</td> </tr> <tr> <td>PLANS</td> <td>—</td> <td>—</td> </tr> <tr> <td>PLANS CHK.</td> <td>—</td> <td>—</td> </tr> </table>	DESIGN	BY	DATE	DESIGN CHK.	—	—	PLANS	—	—	PLANS CHK.	—	—
	DESIGN	BY	DATE										
	DESIGN CHK.	—	—										
PLANS	—	—											
PLANS CHK.	—	—											
<b>W/P# 99958 SHEET 20 OF 29</b>													

THIS MAP WAS PREPARED FROM USGS DIGITAL ELEVATION MODELS (DEM) AND DIGITAL LINE GRAPH DATA (DLG) TOPOGRAPHIC MAPPING (DEM) PROVIDED BY THE FLOOD CONTROL DISTRICT OF MARICOPA COUNTY

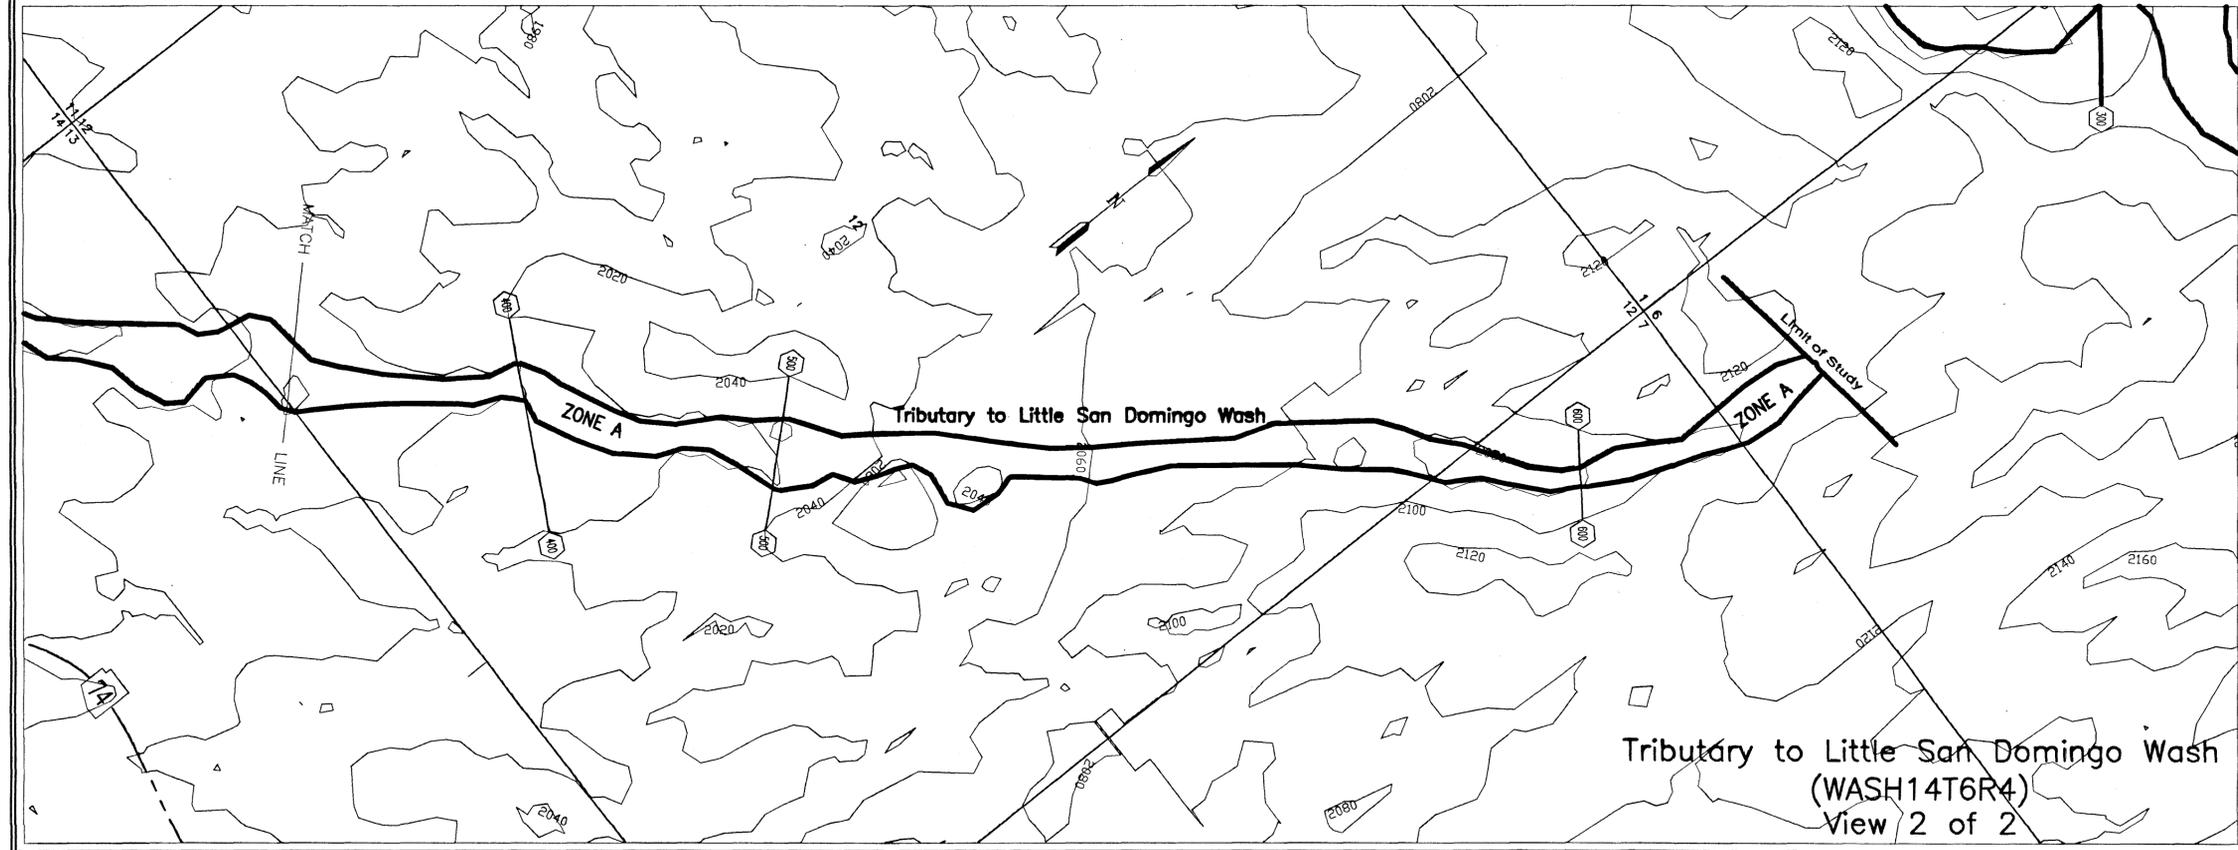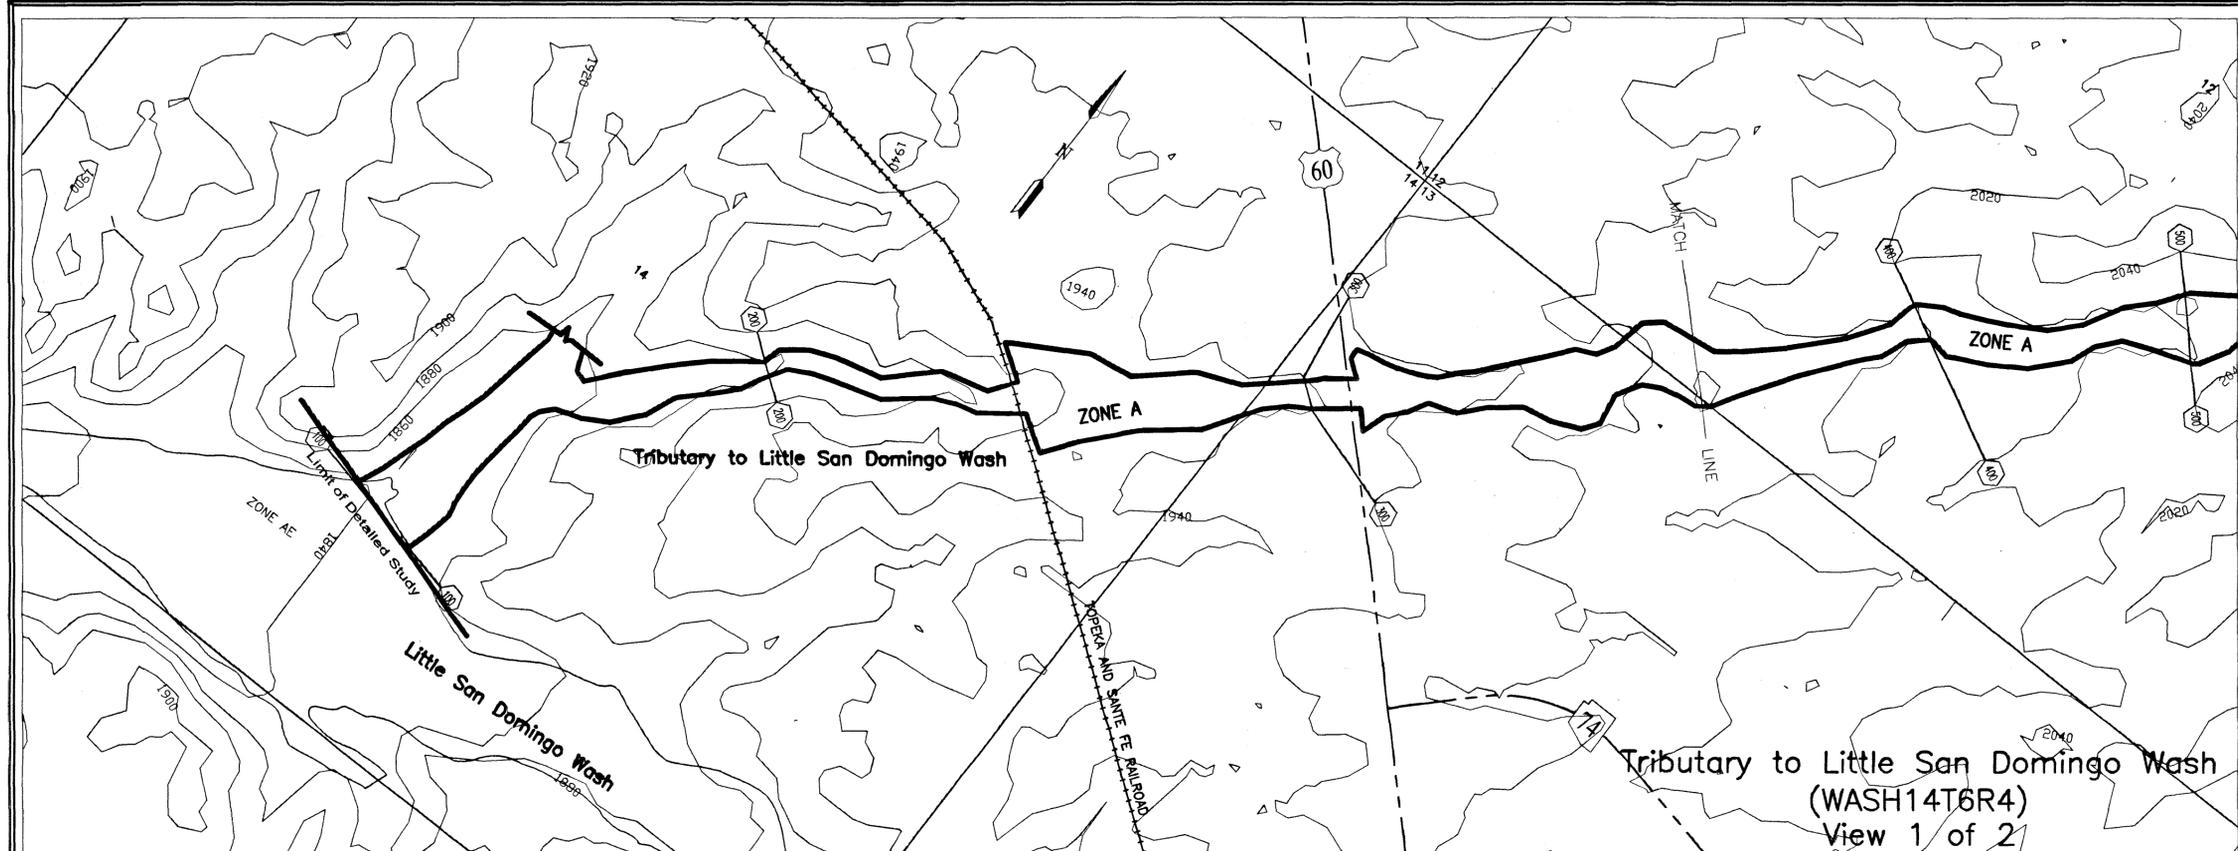



**LEGEND**

- 100-YR FLOODPLAIN BOUNDARY
- ZONE DESIGNATIONS **ZONE A**
- APPROX. FLOODPLAIN BOUNDARY
- CROSS SECTION
- PLSS SECTION LINES
- CORPORATE LIMITS
- COUNTY, PARISH, STATE OR INTERNATIONAL BOUNDARY
- WASH FLOWLINE

**ELEVATION REFERENCE MARKS**  
 NOTE: NO ELEVATION REFERENCE MARKS WERE USED FOR THIS PROJECT. ALL WORK IS BASED ON 20' CONTOURS GENERATED FROM USGS DIGITAL ELEVATION MODELS (DEM).

**NOTES**

**INDEX MAP**

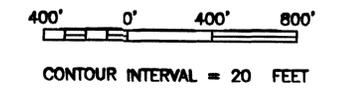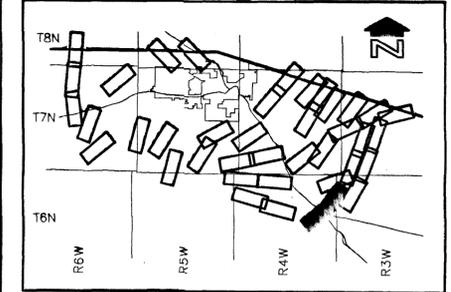


NO.	REVISION	BY	DATE
2			
1			

**FLOOD CONTROL DISTRICT OF MARICOPA COUNTY**


**WICKENBURG AREA**  
 APPROXIMATE ZONE A FLOODPLAIN DELINEATION STUDIES  
 F.C.D. CONTRACT NO. 99-02

	BY	DATE
	DESIGN	
	DESIGN CHK.	
	PLANS	
	PLANS CHK.	

THIS MAP WAS PREPARED FROM USGS DIGITAL ELEVATION MODELS (DEM) AND DIGITAL LINE GRAPH DATA (DLG). TOPOGRAPHIC MAPPING (DEM) PROVIDED BY THE FLOOD CONTROL DISTRICT OF MARICOPA COUNTY.

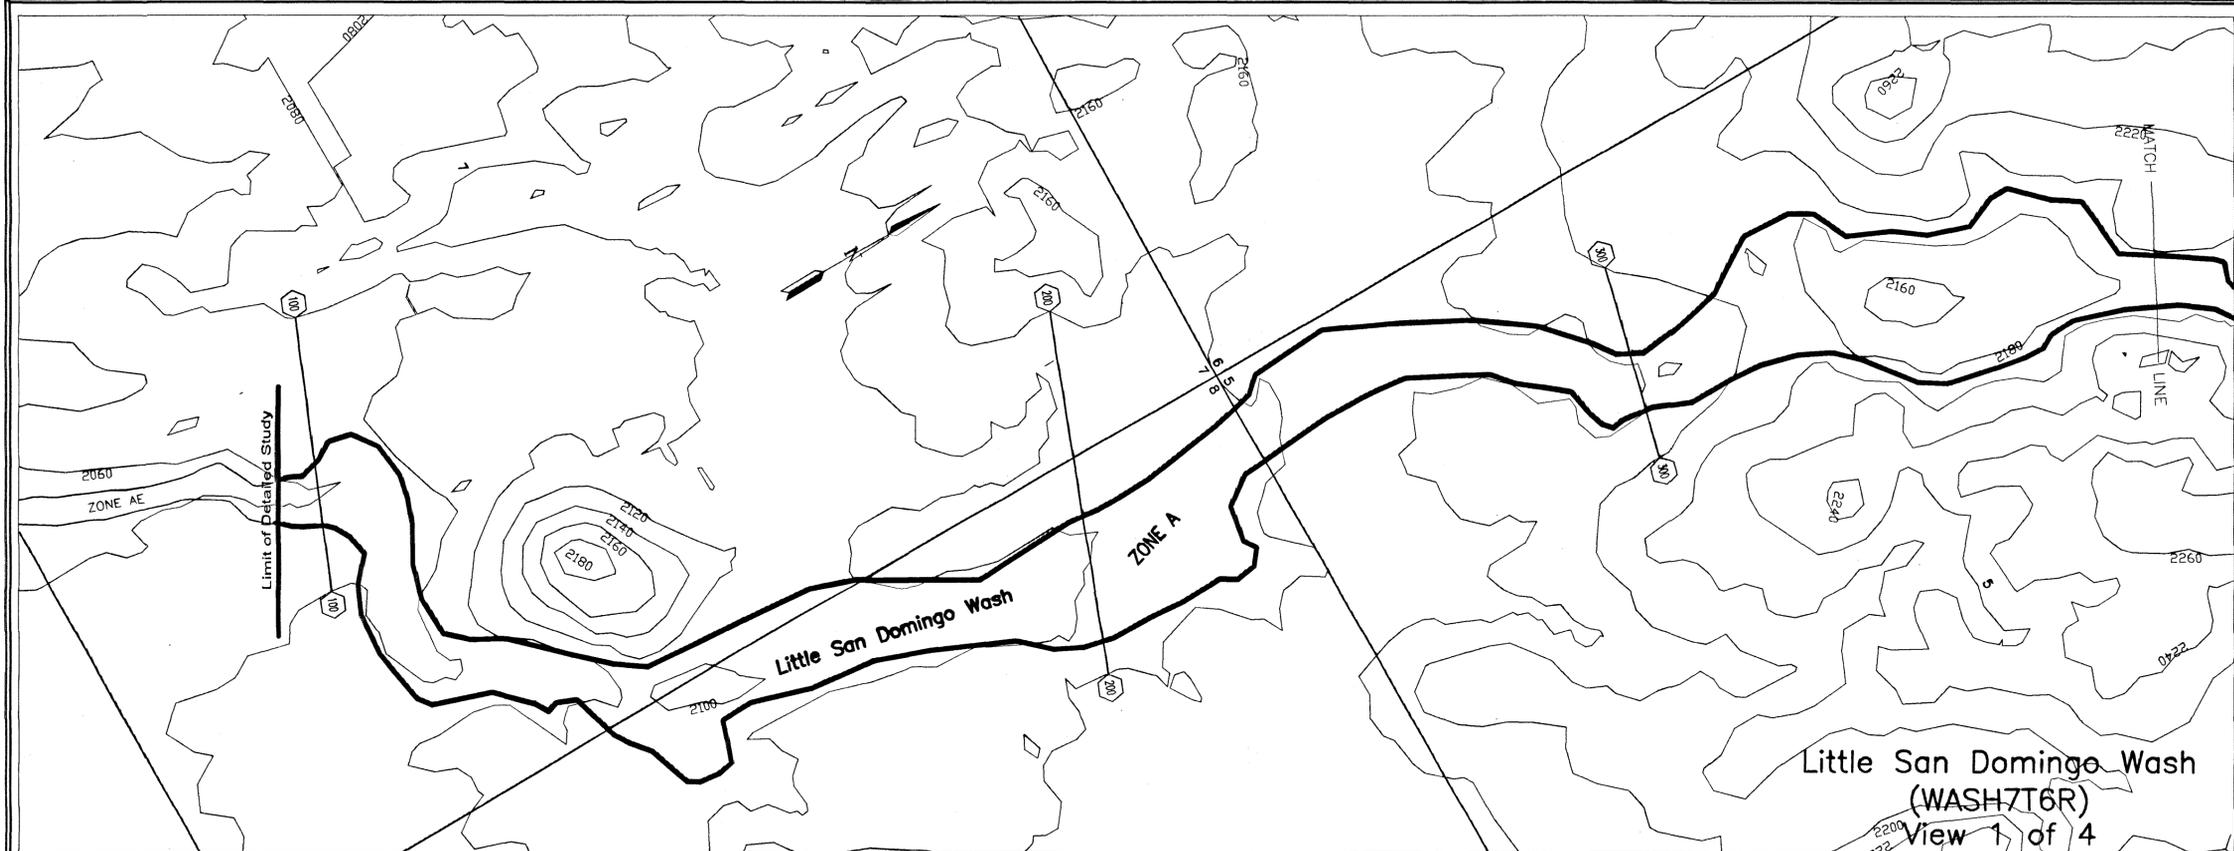


Little San Domingo Wash  
(WASH7T6R)  
View 1 of 4

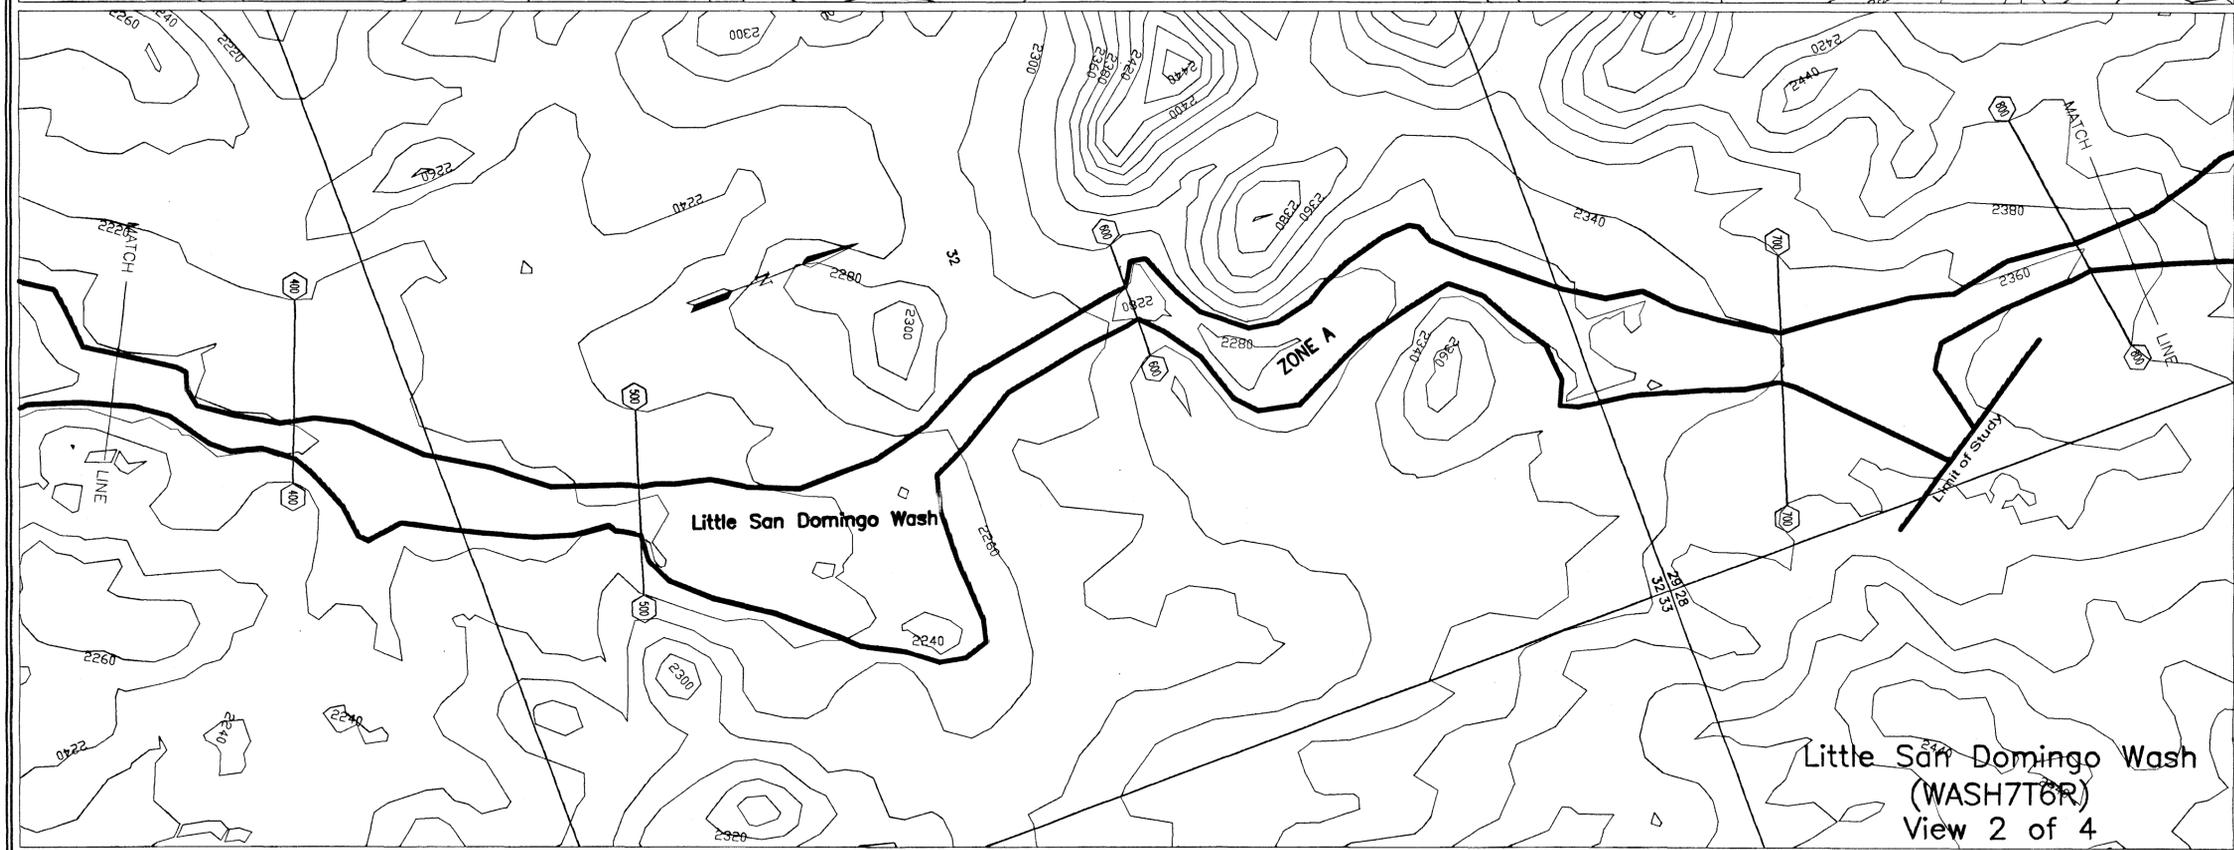

Little San Domingo Wash  
(WASH7T6R)  
View 2 of 4

**LEGEND**

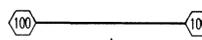
- 100-YR FLOODPLAIN BOUNDARY \_\_\_\_\_
- ZONE DESIGNATIONS **ZONE A**
- APPROX. FLOODPLAIN BOUNDARY \_\_\_\_\_
- CROSS SECTION 
- PLSS SECTION LINES  $\frac{16}{21} \frac{15}{22}$
- CORPORATE LIMITS Corporate Limits
- COUNTY, PARISH, STATE OR INTERNATIONAL BOUNDARY **County Boundary**
- WASH FLOWLINE \_\_\_\_\_

**ELEVATION REFERENCE MARKS**

NOTE: NO ELEVATION REFERENCE MARKS WERE USED FOR THIS PROJECT. ALL WORK IS BASED ON 20' CONTOURS GENERATED FROM USGS DIGITAL ELEVATION MODELS (DEM).

**NOTES**

**INDEX MAP**

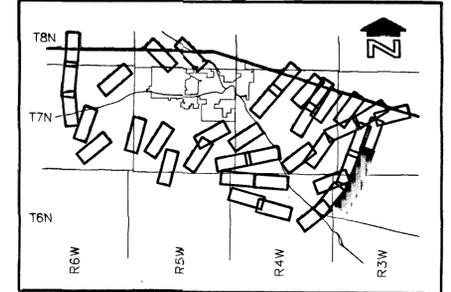

CONTOUR INTERVAL = 20 FEET

NO.	REVISION	BY	DATE
2			
1			

**FLOOD CONTROL DISTRICT OF MARICOPA COUNTY**



**WICKENBURG AREA**  
APPROXIMATE ZONE A FLOODPLAIN DELINEATION STUDIES  
F.C.D. CONTRACT NO. 99-02



Wood, Patel & Associates, Inc.		CIVIL ENGINEERS HYDROLOGISTS LAND SURVEYORS
DESIGN	BY	DATE
DESIGN CHK.	JACK K. MOODY	
PLANS		
PLANS CHK.		

W/P# 99958 SHEET 22 OF 29

THIS MAP WAS PREPARED FROM USGS DIGITAL ELEVATION MODELS (DEM) AND DIGITAL LINE GRAPH DATA (DLG). TOPOGRAPHIC MAPPING (DEM) PROVIDED BY THE FLOOD CONTROL DISTRICT OF MARICOPA COUNTY.

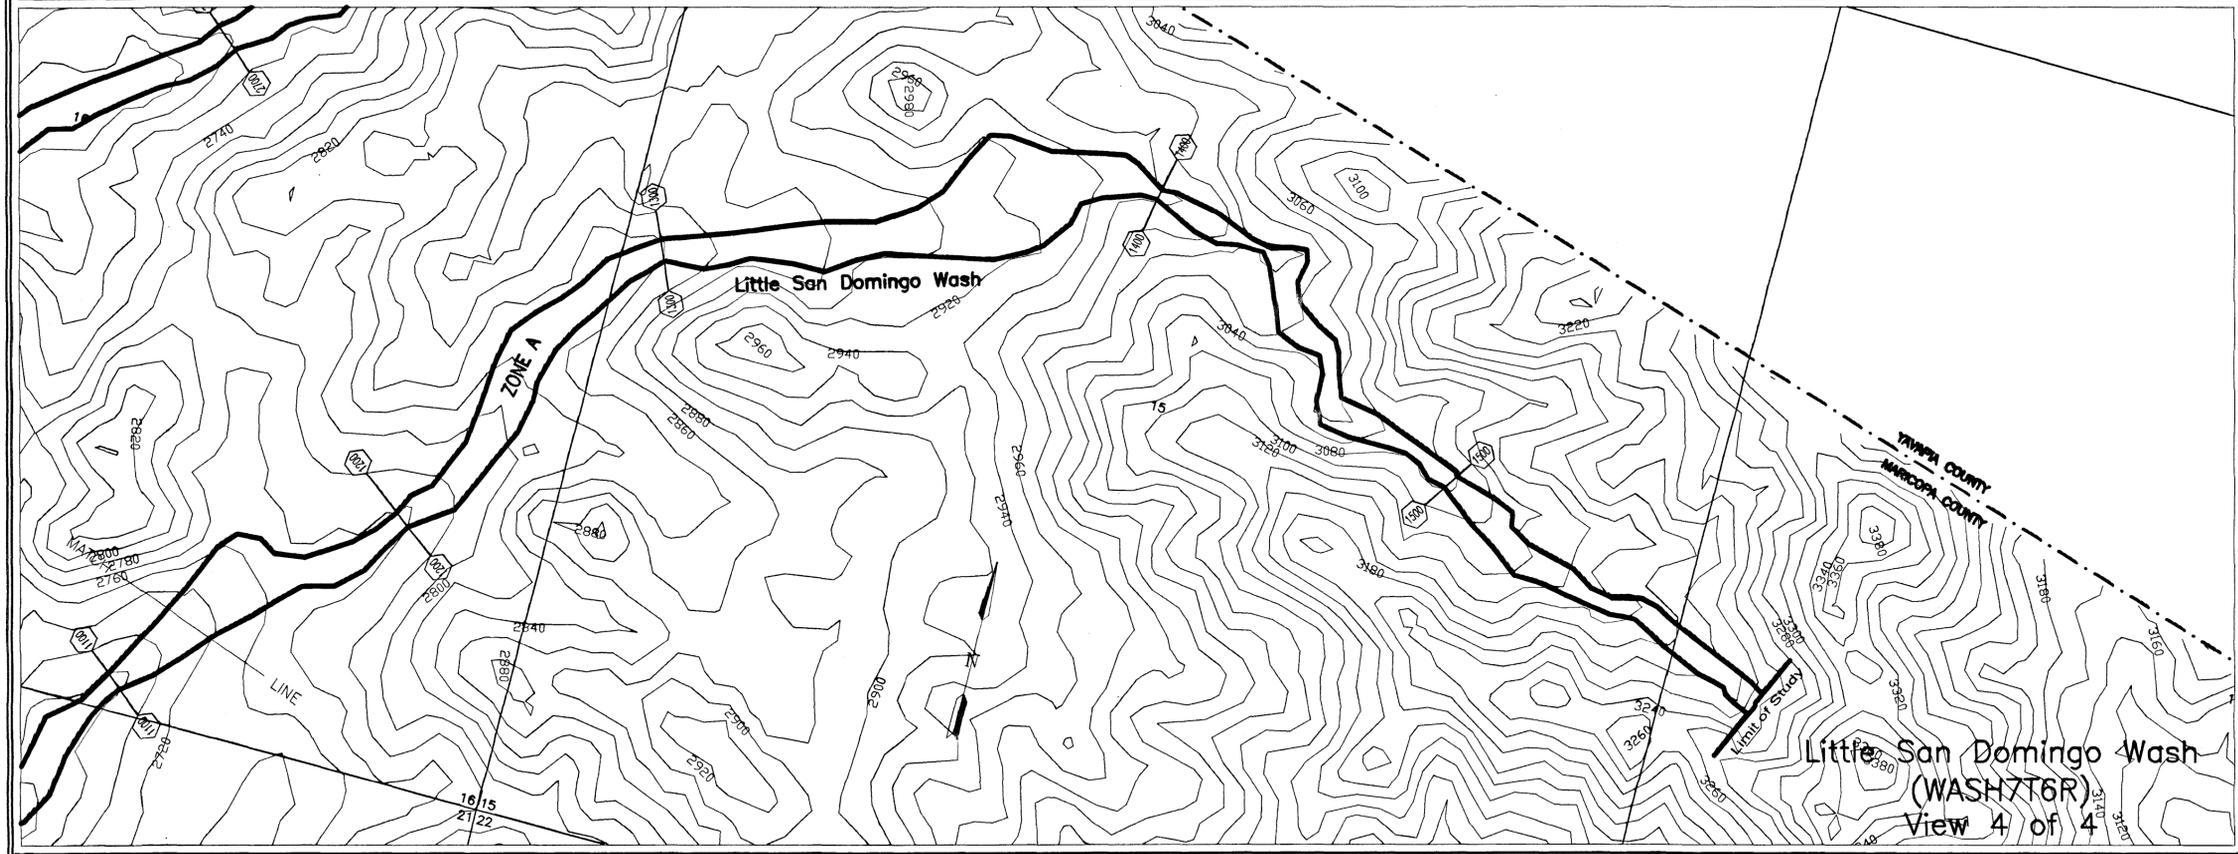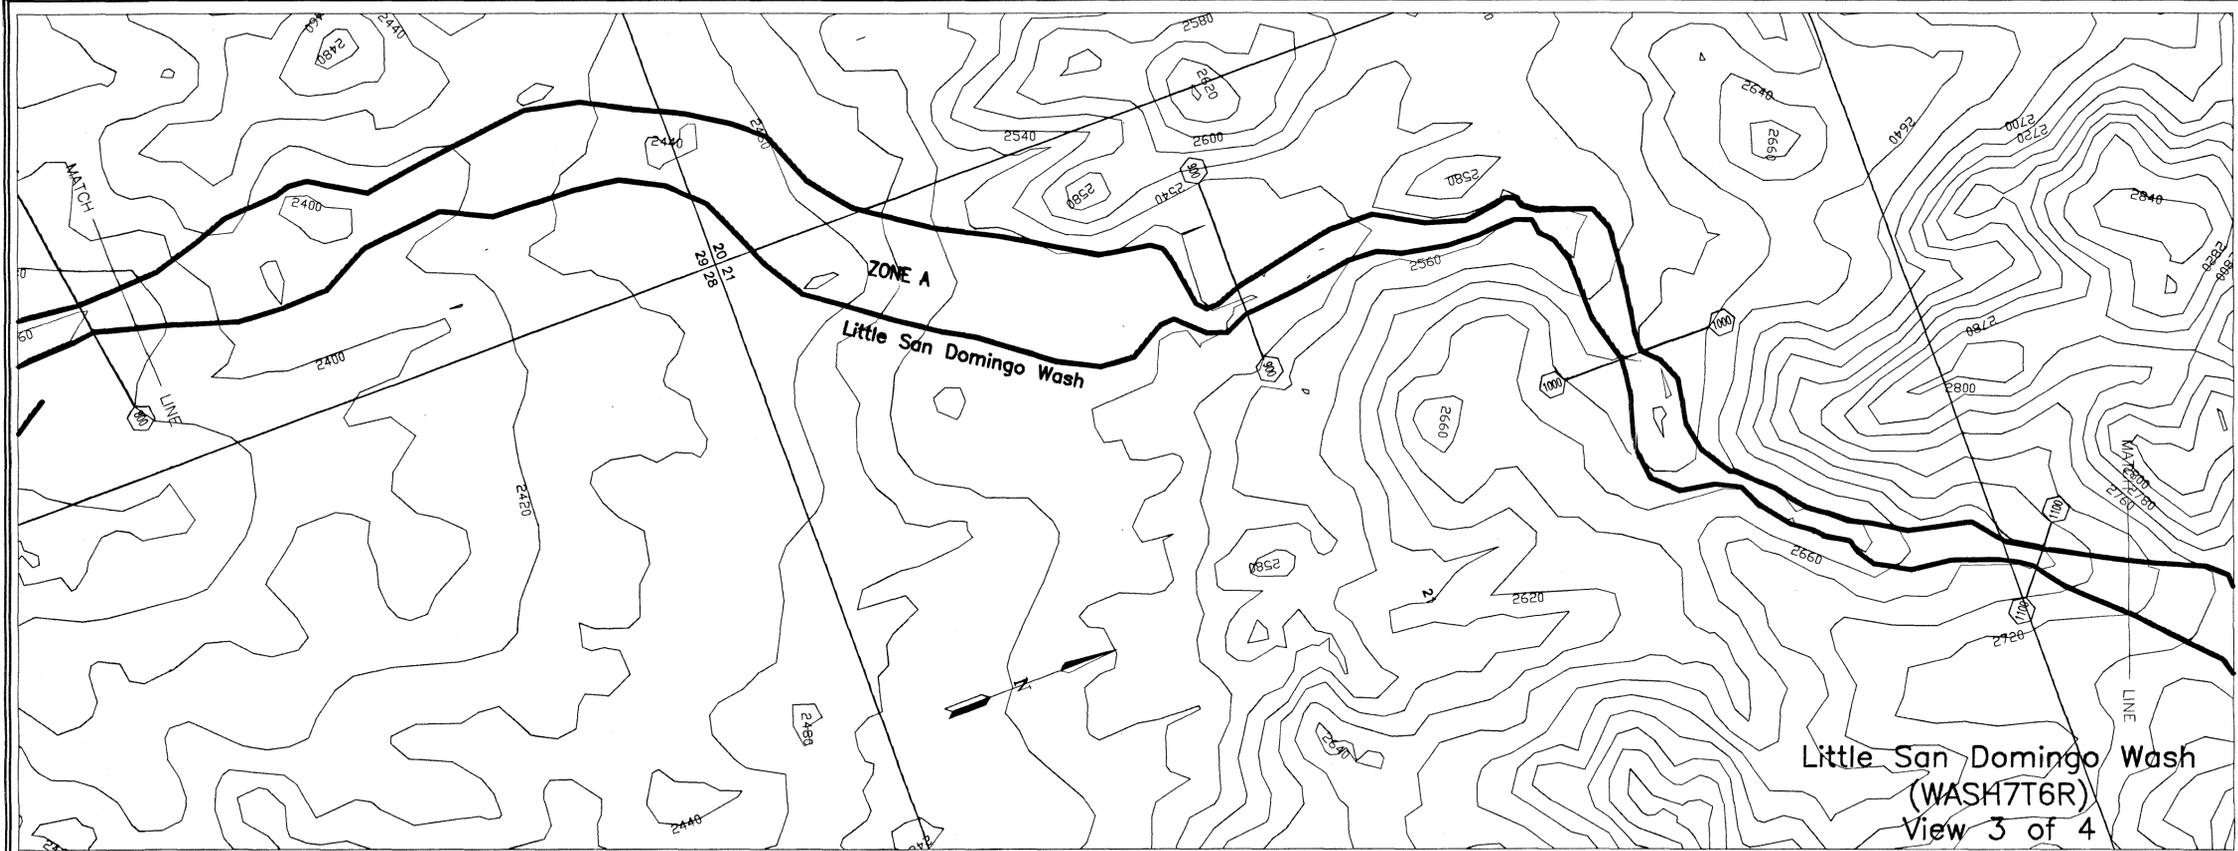

**LEGEND**



- 100-YR FLOODPLAIN BOUNDARY
- ZONE DESIGNATIONS ZONE A
- APPROX. FLOODPLAIN BOUNDARY
- CROSS SECTION (100)  (100)
- PLSS SECTION LINES 16 | 15  
21 | 22
- CORPORATE LIMITS Corporate Limits
- COUNTY, PARISH, STATE OR INTERNATIONAL BOUNDARY County Boundary
- WASH FLOWLINE

**ELEVATION REFERENCE MARKS**

NOTE: NO ELEVATION REFERENCE MARKS WERE USED FOR THIS PROJECT. ALL WORK IS BASED ON 20' CONTOURS GENERATED FROM USGS DIGITAL ELEVATION MODELS (DEM).

**NOTES**


**INDEX MAP**

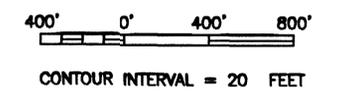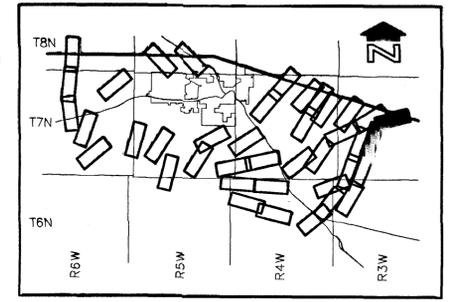

2			
1	REVISION	BY	DATE


**FLOOD CONTROL DISTRICT OF MARICOPA COUNTY**

**WICKENBURG AREA**  
APPROXIMATE ZONE A FLOODPLAIN DELINEATION STUDIES  
F.C.D. CONTRACT NO. 99-02

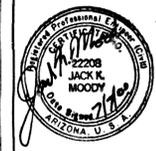

Wood, Patel & Associates, Inc.		CIVIL ENGINEERS	DATE
		HYDROLOGISTS	
		LAND SURVEYORS	
DESIGN	---	---	---
DESIGN CHK.	---	---	---
PLANS	---	---	---
PLANS CHK.	---	---	---
W/P# 99958		SHEET 23 OF 29	

THIS MAP WAS PREPARED FROM USGS DIGITAL ELEVATION MODELS (DEM) AND DIGITAL LINE GRAPH DATA (DLG) TOPOGRAPHIC MAPPING (DEM) PROVIDED BY THE FLOOD CONTROL DISTRICT OF MARICOPA COUNTY

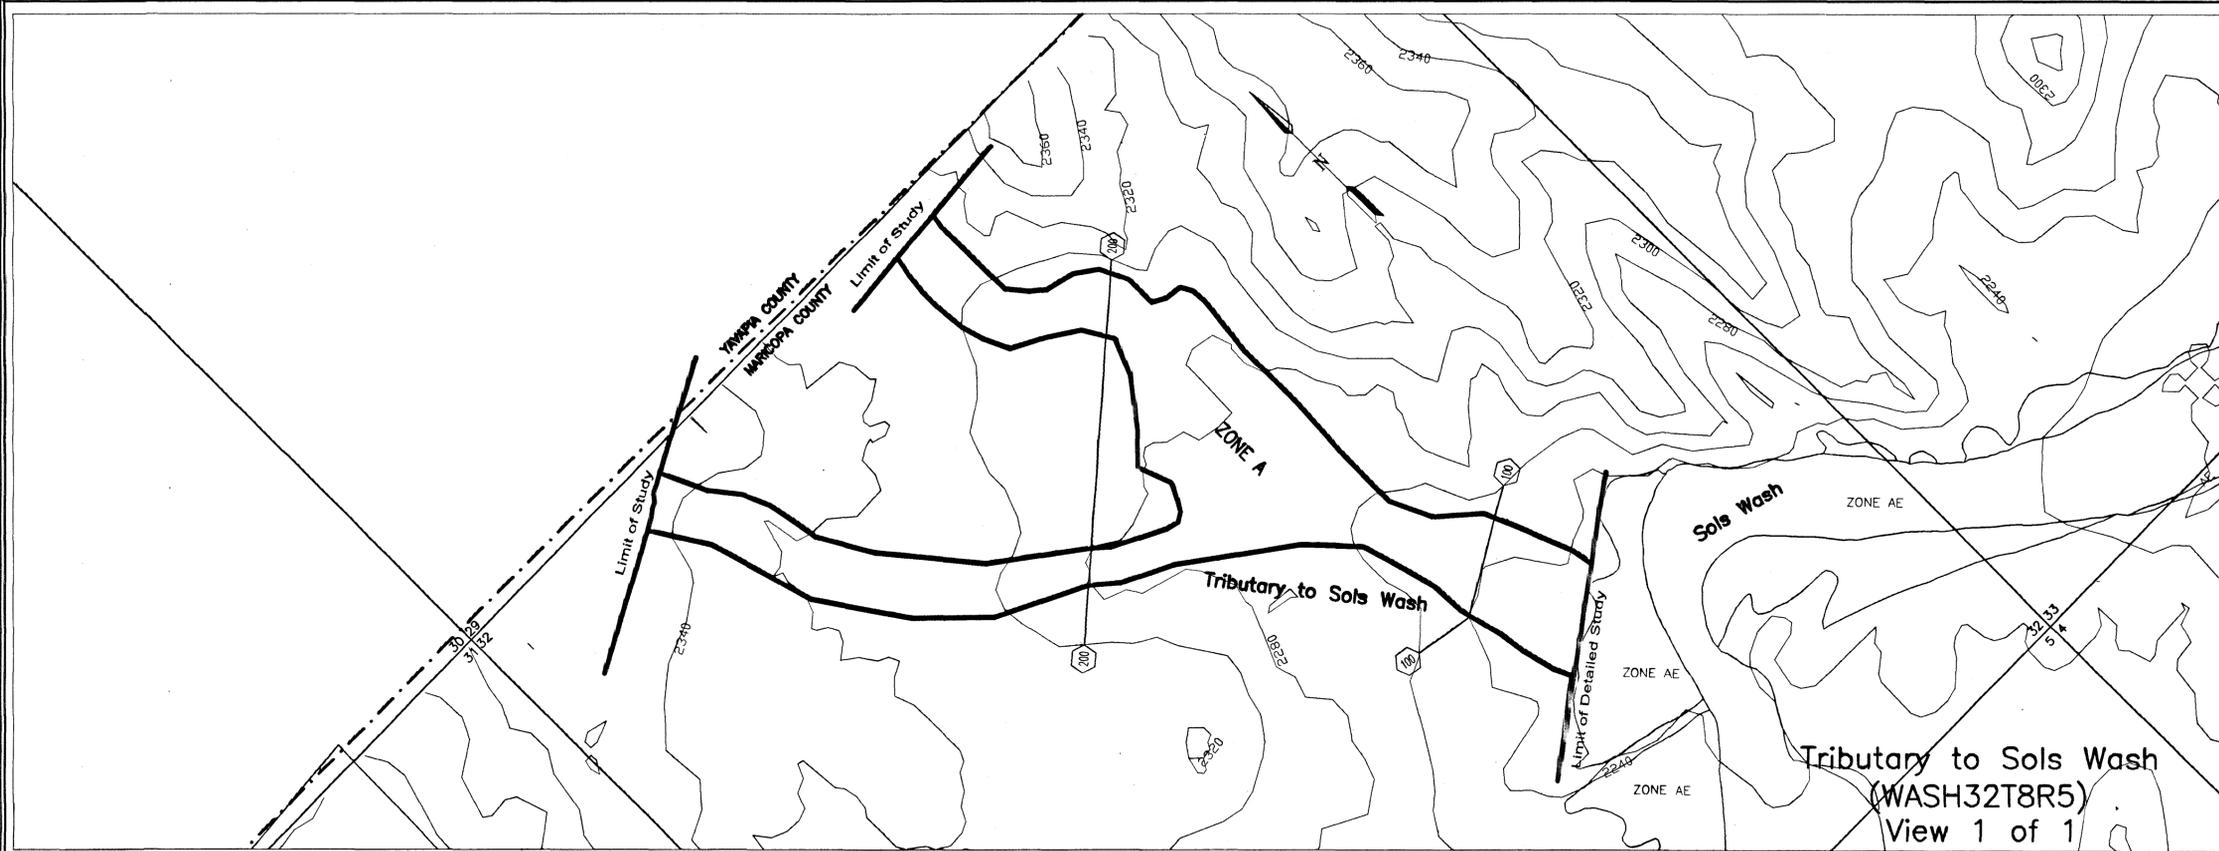

**LEGEND**

- 100-YR FLOODPLAIN BOUNDARY
- ZONE DESIGNATIONS **ZONE A**
- APPROX. FLOODPLAIN BOUNDARY
- CROSS SECTION
- PLSS SECTION LINES 



16	15
21	22
- CORPORATE LIMITS Corporate Limits
- COUNTY, PARISH, STATE OR INTERNATIONAL BOUNDARY County Boundary
- WASH FLOWLINE

**ELEVATION REFERENCE MARKS**

NOTE: NO ELEVATION REFERENCE MARKS WERE USED FOR THIS PROJECT. ALL WORK IS BASED ON 20' CONTOURS GENERATED FROM USGS DIGITAL ELEVATION MODELS (DEM).

**NOTES**

**INDEX MAP**

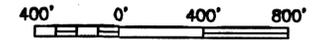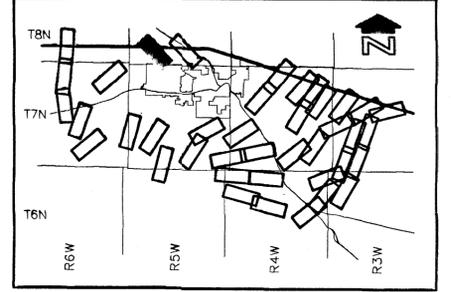


CONTOUR INTERVAL = 20 FEET

2					
NO.	REVISION	BY	DATE		

**FLOOD CONTROL DISTRICT OF MARICOPA COUNTY**


**WICKENBURG AREA**  
 APPROXIMATE ZONE A FLOODPLAIN DELINEATION STUDIES  
 F.C.D. CONTRACT NO. 99-02

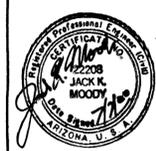

**Wood, Patel & Associates, Inc.** CIVIL ENGINEERS  
 HYDROLOGISTS  
 LAND SURVEYORS

DESIGN	BY	DATE
DESIGN CHK.		
PLANS		
PLANS CHK.		

W/P# 99958 SHEET 24 OF 29


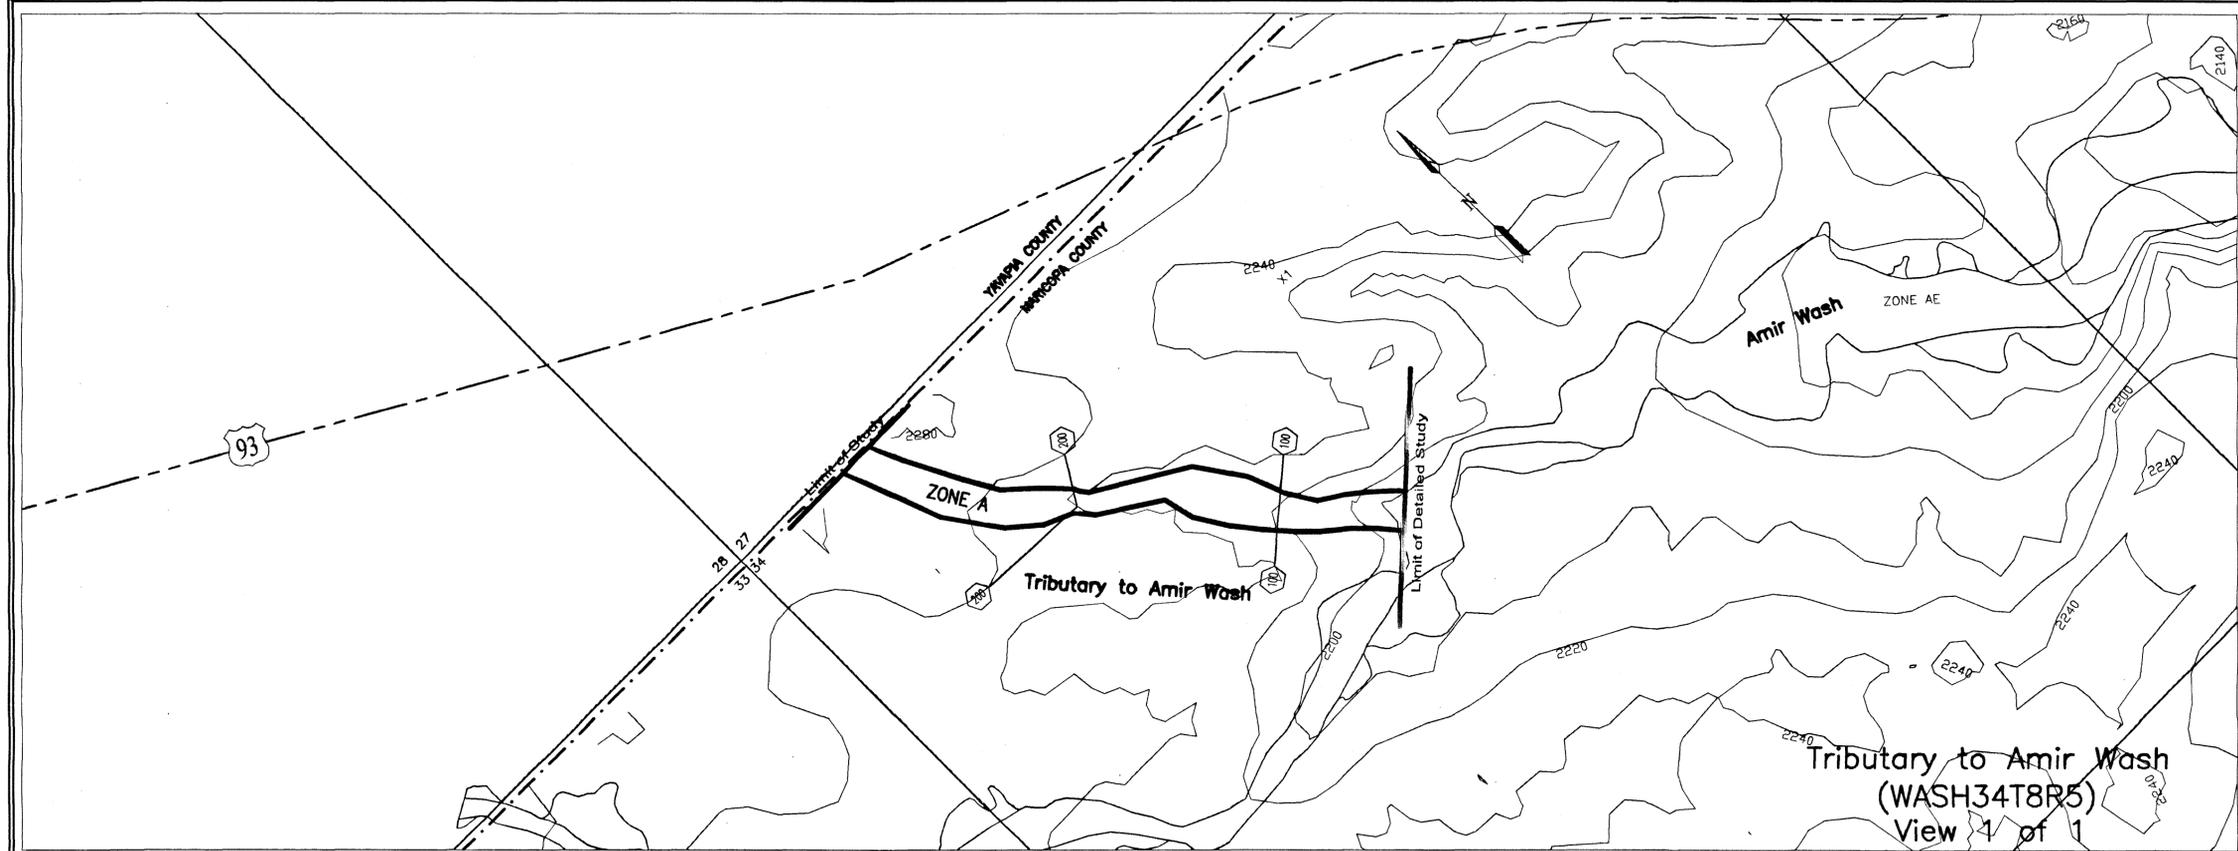


**LEGEND**

100-YR FLOODPLAIN BOUNDARY	_____
ZONE DESIGNATIONS	ZONE A
APPROX. FLOODPLAIN BOUNDARY	_____
CROSS SECTION	⑩-----⑩
PLSS SECTION LINES	16 15 21 22
CORPORATE LIMITS	Corporate Limits
COUNTY, PARISH, STATE OR INTERNATIONAL BOUNDARY	County Boundary
WASH FLOWLINE	_____

**ELEVATION REFERENCE MARKS**  
 NOTE: NO ELEVATION REFERENCE MARKS WERE USED FOR THIS PROJECT. ALL WORK IS BASED ON 20' CONTOURS GENERATED FROM USGS DIGITAL ELEVATION MODELS (DEM).

**NOTES**

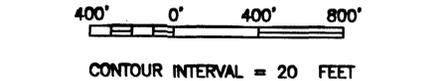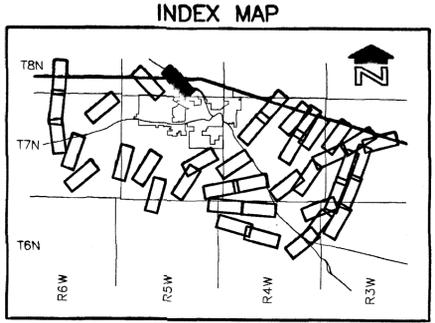

2			
1			
NO.	REVISION	BY	DATE

**FLOOD CONTROL DISTRICT OF MARICOPA COUNTY**

**WICKENBURG AREA**  
 APPROXIMATE ZONE A FLOODPLAIN DELINEATION STUDIES  
 F.C.D. CONTRACT NO. 99-02




**Wood, Patel & Associates, Inc.** CIVIL ENGINEERS, HYDROLOGISTS, LAND SURVEYORS

BY	DATE
DESIGN	---
DESIGN CHK.	---
PLANS	---
PLANS CHK.	---

W/P# 99958 SHEET 25 OF 29

THIS MAP WAS PREPARED FROM USGS DIGITAL ELEVATION MODELS (DEM) AND DIGITAL LINE GRAPH DATA (DLG). TOPOGRAPHIC MAPPING (DEM) PROVIDED BY THE FLOOD CONTROL DISTRICT OF MARICOPA COUNTY.

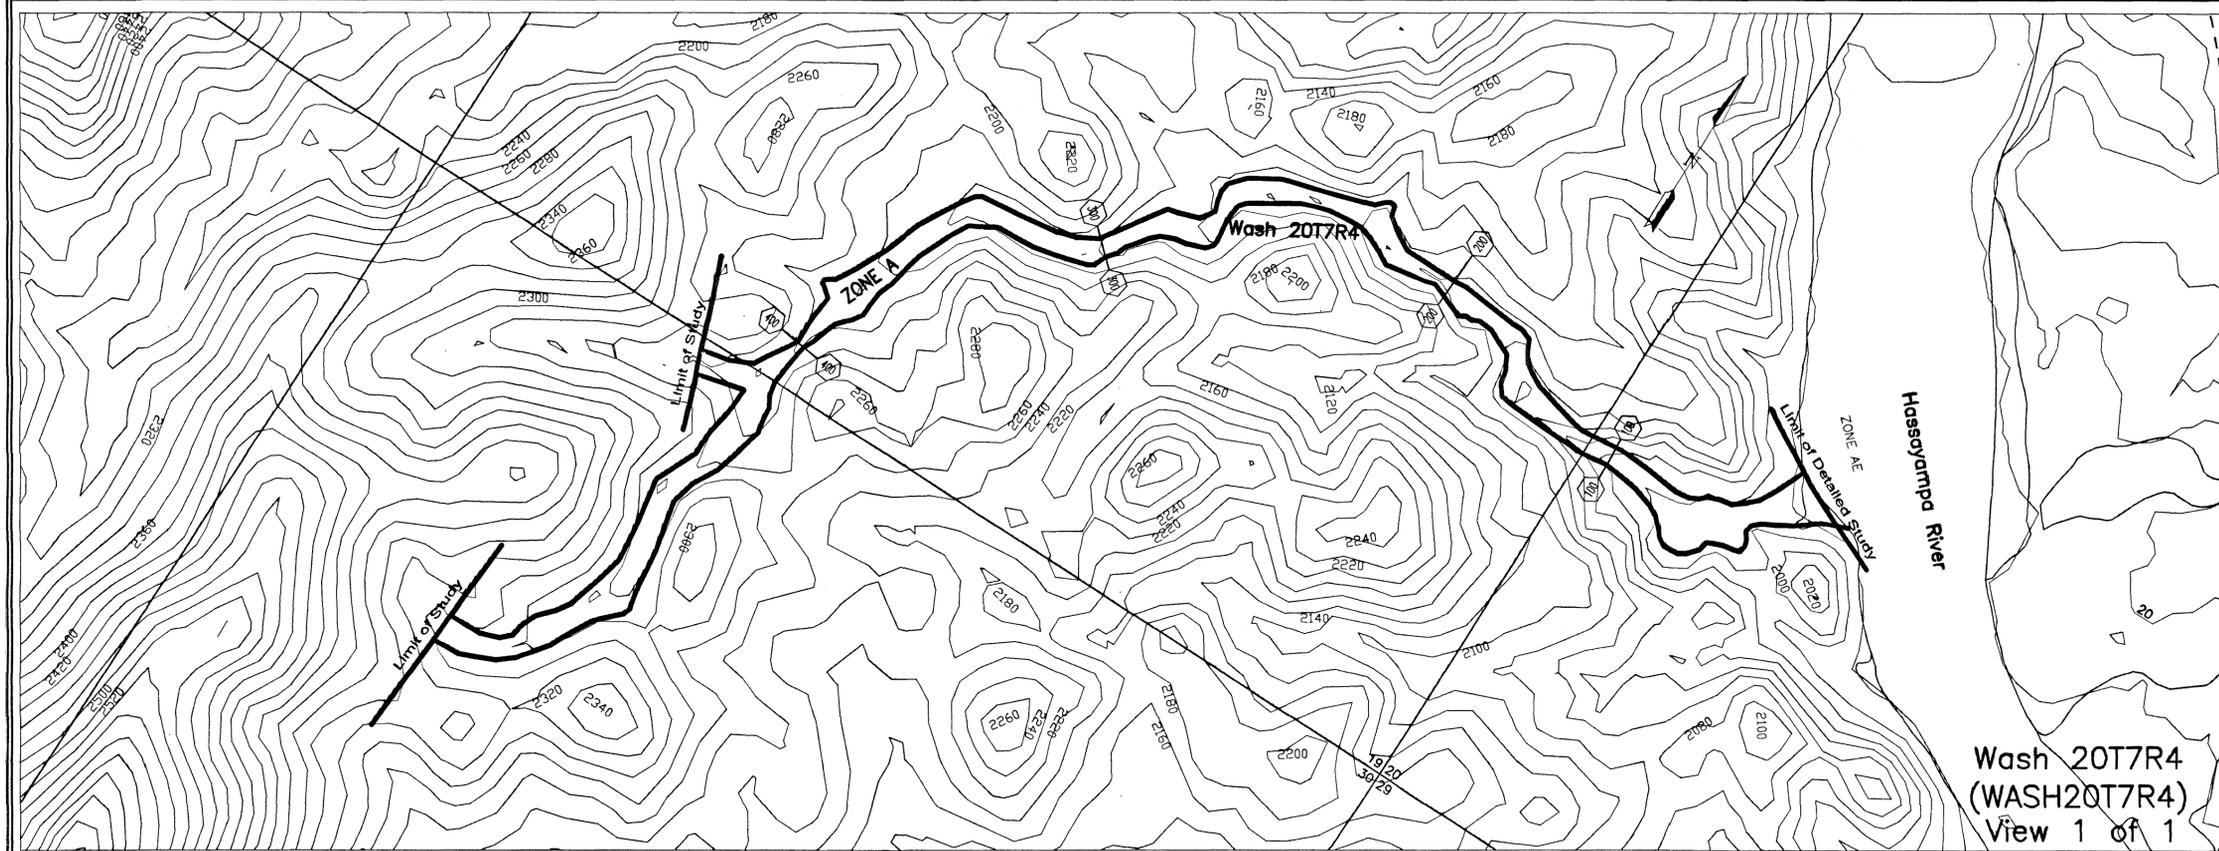

**LEGEND**

- 100-YR FLOODPLAIN BOUNDARY
- ZONE DESIGNATIONS ZONE A
- APPROX. FLOODPLAIN BOUNDARY
- CROSS SECTION (100)  (100)
- PLSS SECTION LINES 16 | 15  
21 | 22
- CORPORATE LIMITS Corporate Limits
- COUNTY, PARISH, STATE OR INTERNATIONAL BOUNDARY County Boundary
- WASH FLOWLINE



**ELEVATION REFERENCE MARKS**

NOTE: NO ELEVATION REFERENCE MARKS WERE USED FOR THIS PROJECT. ALL WORK IS BASED ON 20' CONTOURS GENERATED FROM USGS DIGITAL ELEVATION MODELS (DEM).

**NOTES**

Wash 20T7R4  
(WASH20T7R4)  
View 1 of 1

**INDEX MAP**

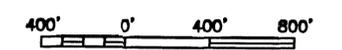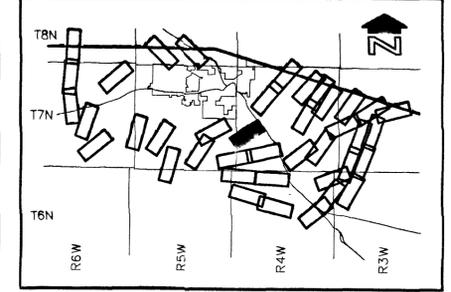

CONTOUR INTERVAL = 20 FEET



NO.	REVISION	BY	DATE
2			
1			

**FLOOD CONTROL DISTRICT OF MARICOPA COUNTY**

**WICKENBURG AREA**  
APPROXIMATE ZONE A FLOODPLAIN DELINEATION STUDIES  
F.C.D. CONTRACT NO. 99-02

<b>Wood, Patel &amp; Associates, Inc.</b>		CIVIL ENGINEERS HYDROLOGISTS LAND SURVEYORS
DESIGN	BY	DATE
DESIGN CHK.	---	---
PLANS	---	---
PLANS CHK.	---	---

W/P# 99958 SHEET 26 OF 29

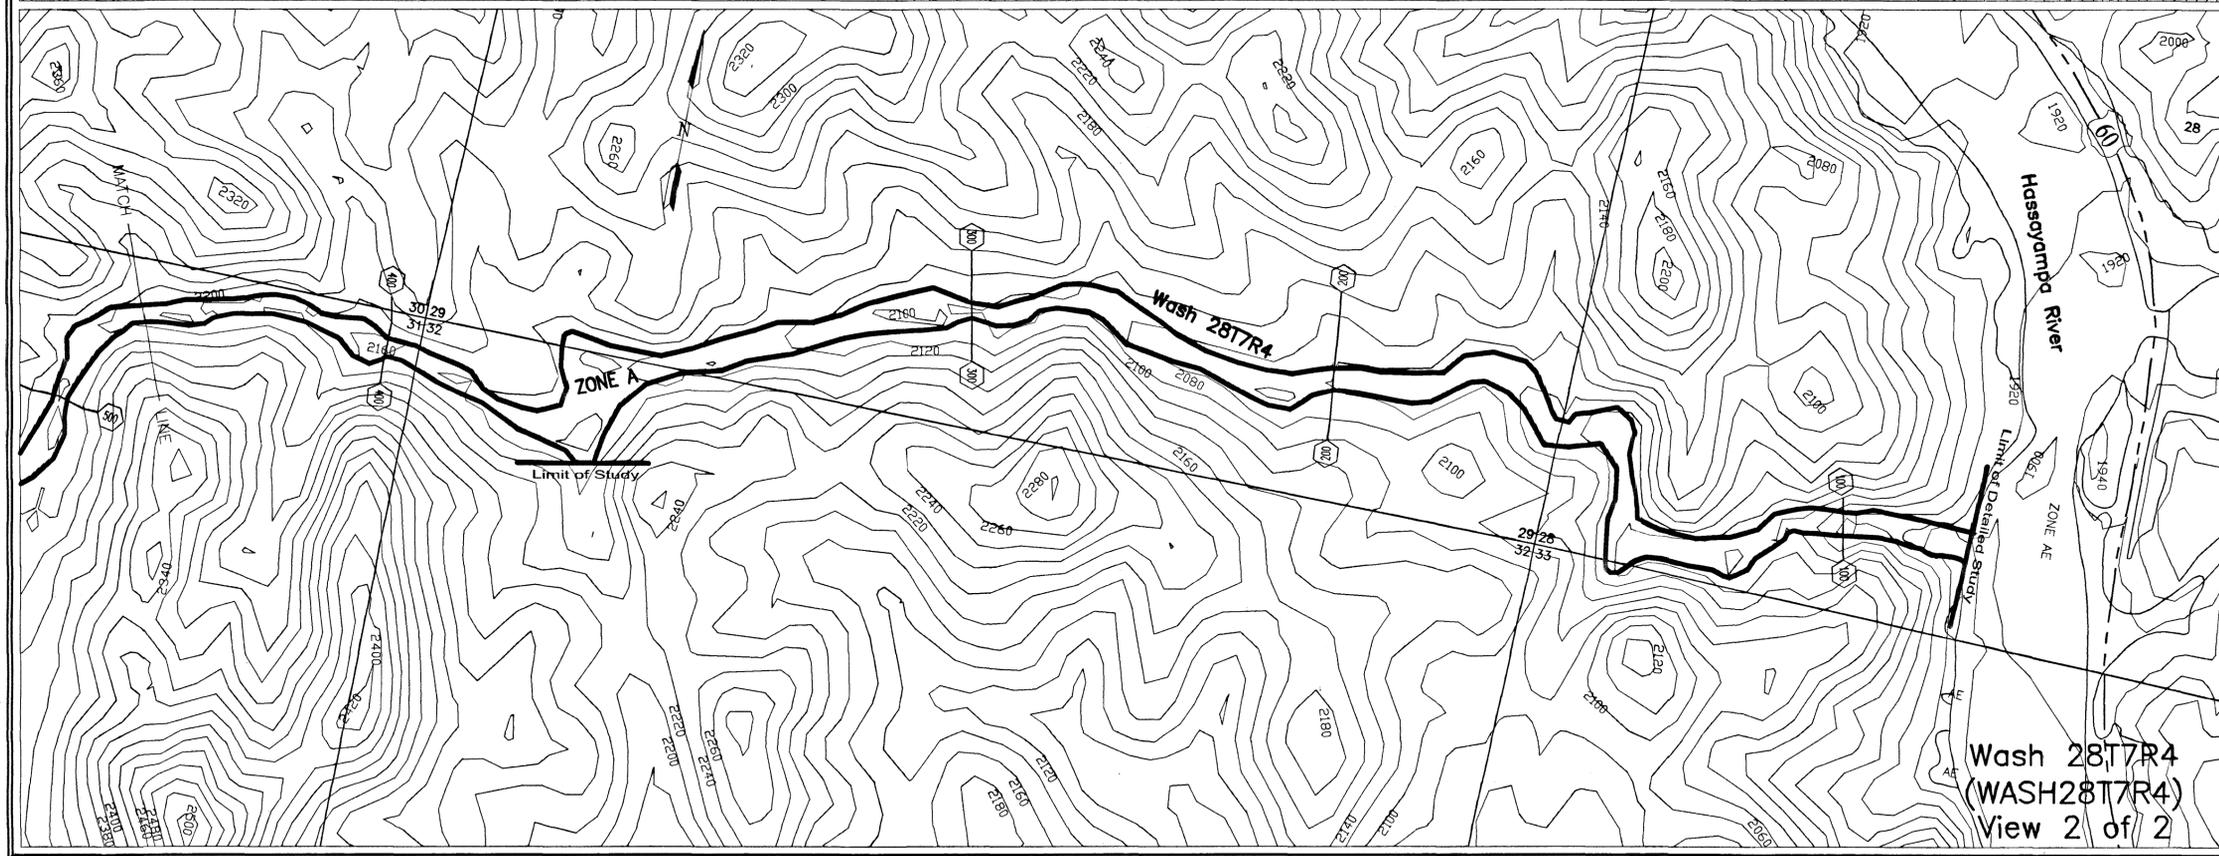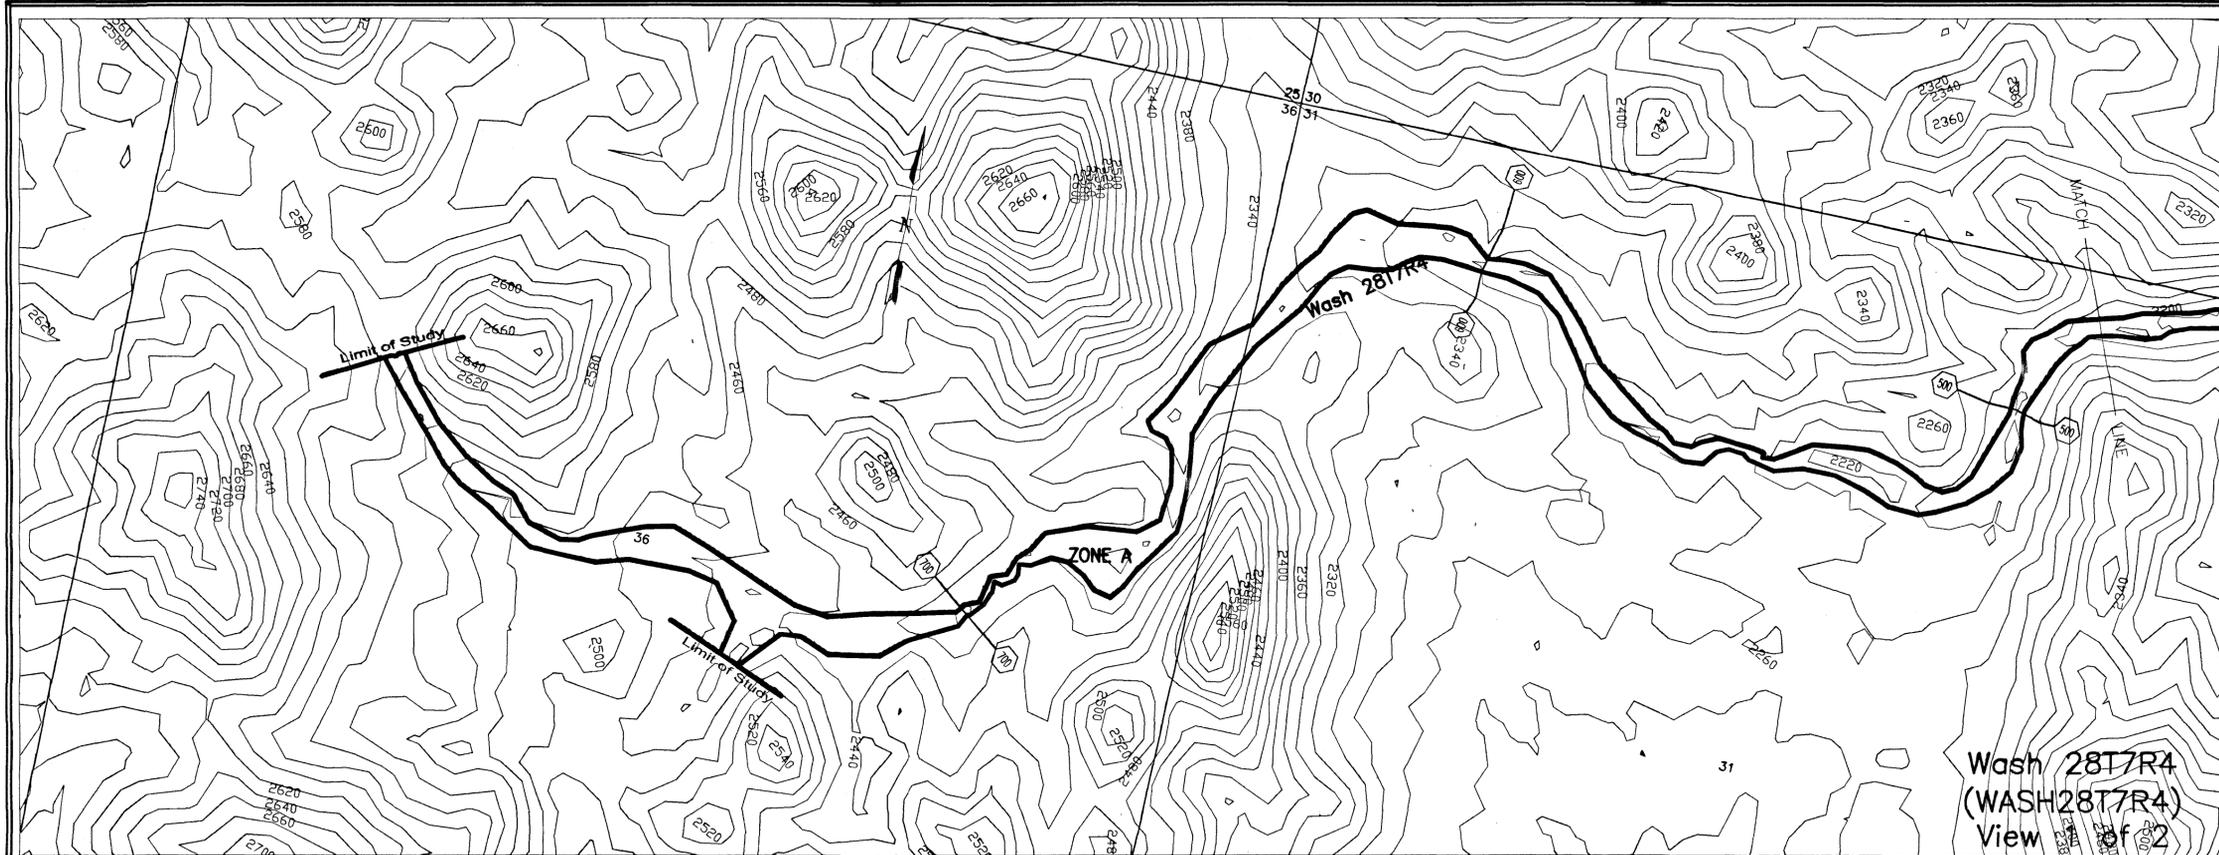

**LEGEND**


- 100-YR FLOODPLAIN BOUNDARY
- ZONE DESIGNATIONS **ZONE A**
- APPROX. FLOODPLAIN BOUNDARY
- CROSS SECTION
- PLSS SECTION LINES
- CORPORATE LIMITS Corporate Limits
- COUNTY, PARISH, STATE OR INTERNATIONAL BOUNDARY County Boundary
- WASH FLOWLINE

**ELEVATION REFERENCE MARKS**

NOTE: NO ELEVATION REFERENCE MARKS WERE USED FOR THIS PROJECT. ALL WORK IS BASED ON 20' CONTOURS GENERATED FROM USGS DIGITAL ELEVATION MODELS (DEM).

**NOTES**

**INDEX MAP**

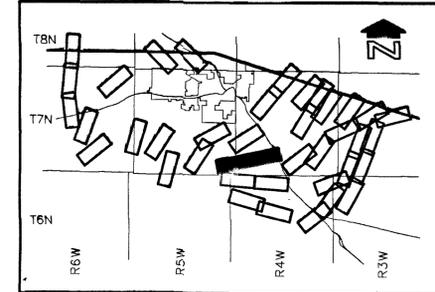

CONTOUR INTERVAL = 20 FEET

NO.	REVISION	BY	DATE
2			
1			

**FLOOD CONTROL DISTRICT OF MARICOPA COUNTY**

**WICKENBURG AREA**  
 APPROXIMATE ZONE A FLOODPLAIN DELINEATION STUDIES  
 F.C.D. CONTRACT NO. 99-02





**Wood, Patel & Associates, Inc.** CIVIL ENGINEERS  
 HYDROLOGISTS  
 LAND SURVEYORS

	BY	DATE
DESIGN		
DESIGN CHK.		
PLANS		
PLANS CHK.		

W/P# 99958 SHEET 27 OF 29

THIS MAP WAS PREPARED FROM USGS DIGITAL ELEVATION MODELS (DEM) AND DIGITAL LINE GRAPH DATA (DLG). TOPOGRAPHIC MAPPING (DEM) PROVIDED BY THE FLOOD CONTROL DISTRICT OF MARICOPA COUNTY.

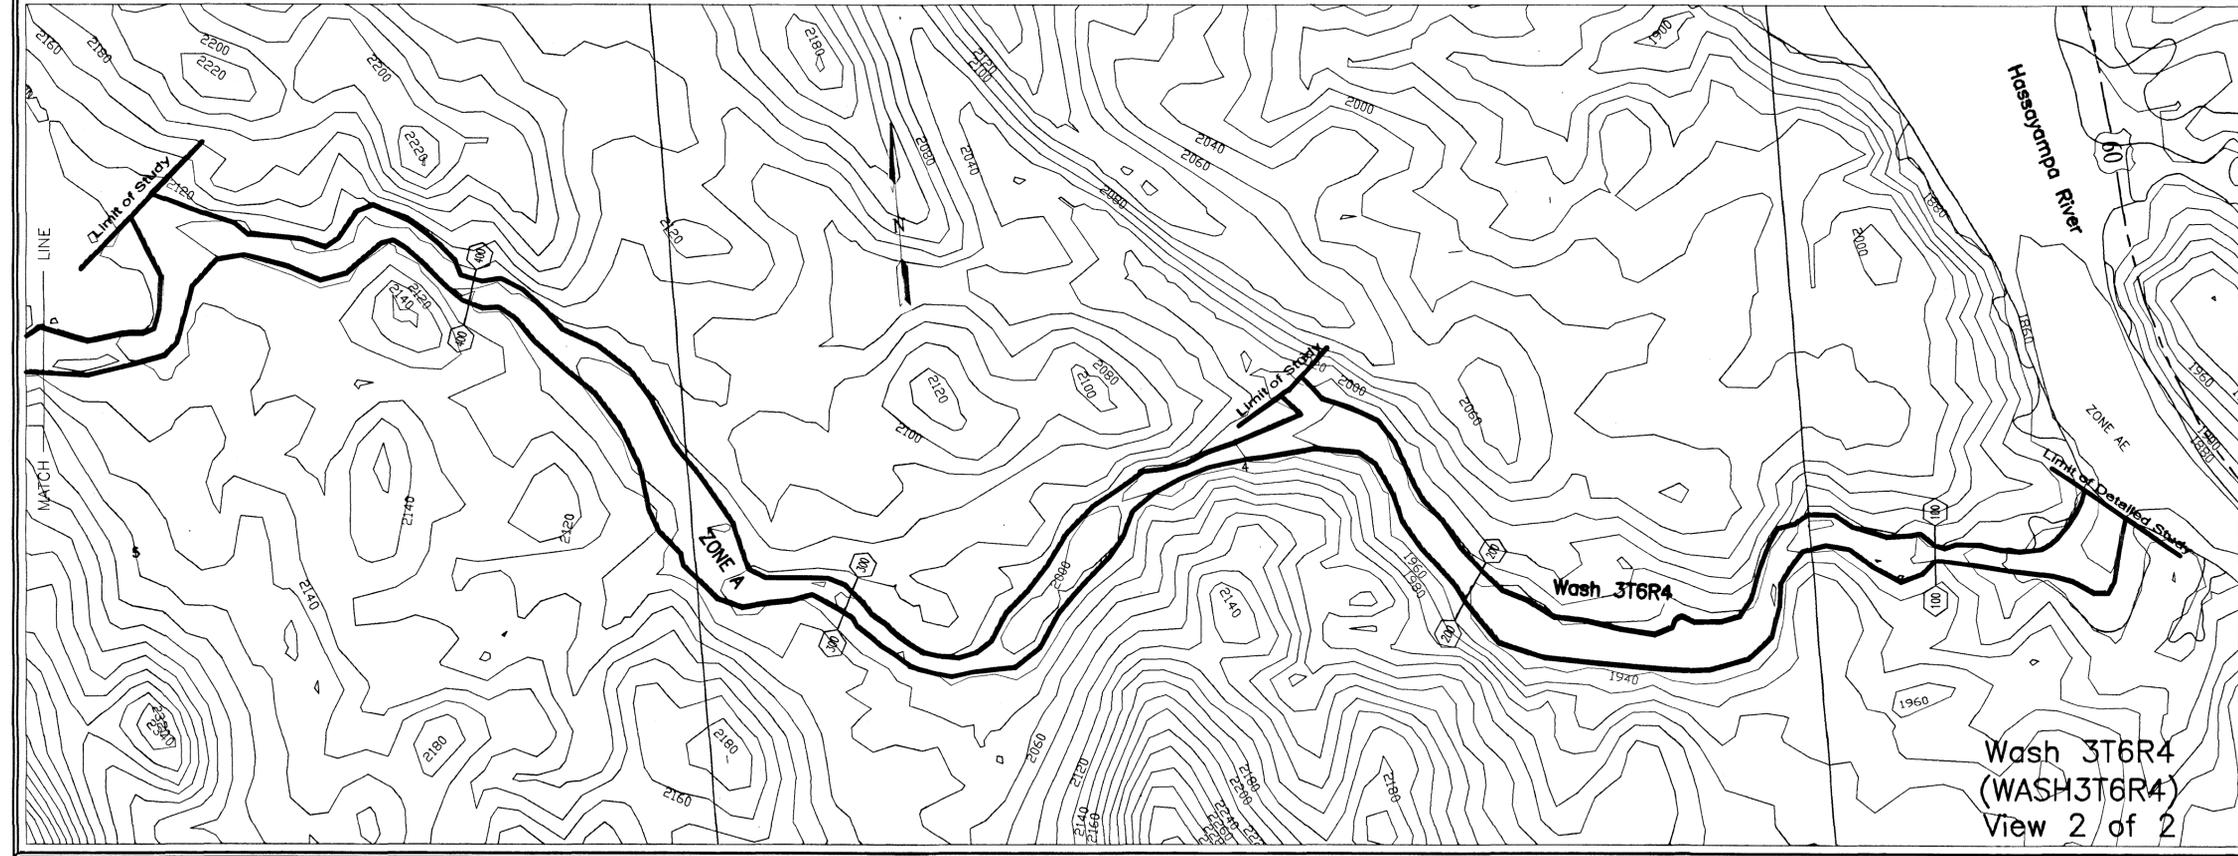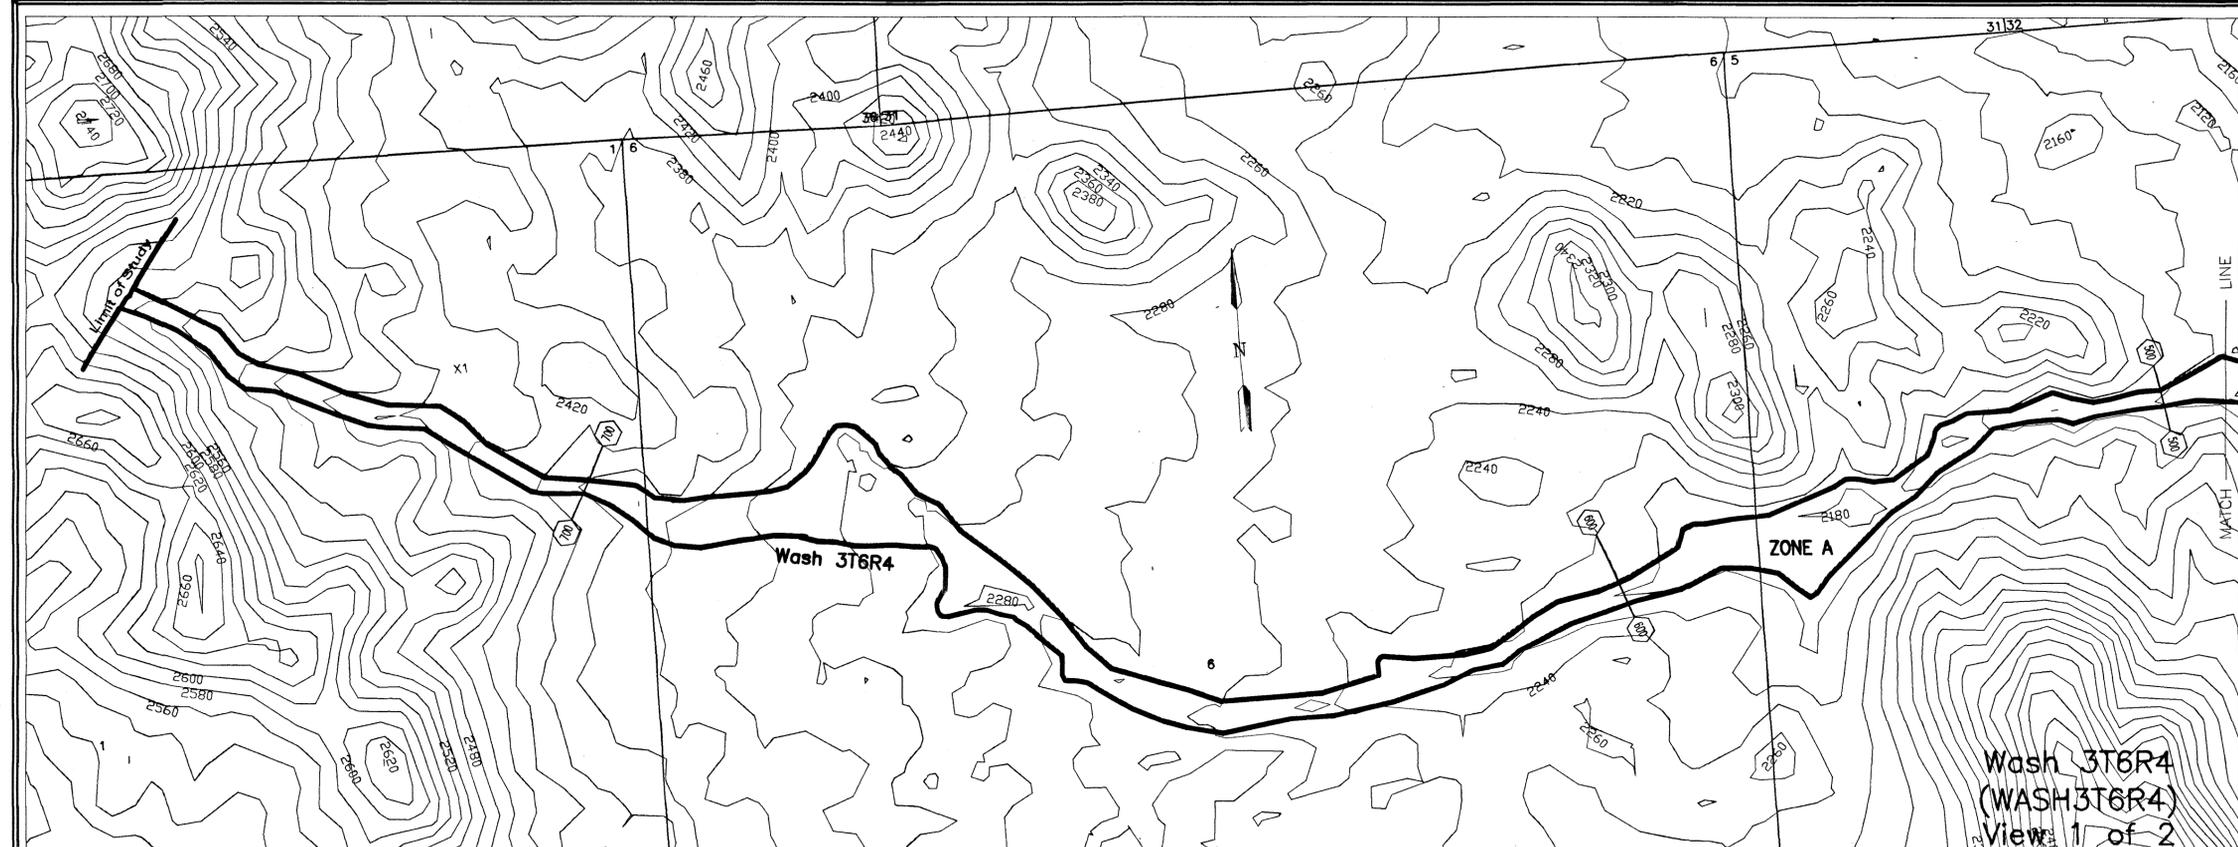

**LEGEND**



100-YR FLOODPLAIN BOUNDARY	—
ZONE DESIGNATIONS	ZONE A
APPROX. FLOODPLAIN BOUNDARY	- - -
CROSS SECTION	(100) — (100)
PLSS SECTION LINES	16   15 21   22
CORPORATE LIMITS	Corporate Limits
COUNTY, PARISH, STATE OR INTERNATIONAL BOUNDARY	County Boundary
WASH FLOWLINE	—

**ELEVATION REFERENCE MARKS**

NOTE: NO ELEVATION REFERENCE MARKS WERE USED FOR THIS PROJECT. ALL WORK IS BASED ON 20' CONTOURS GENERATED FROM USGS DIGITAL ELEVATION MODELS (DEM).

**NOTES**

**INDEX MAP**

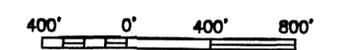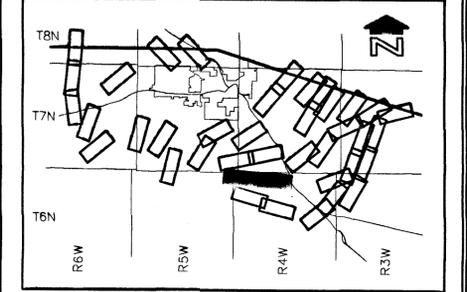

CONTOUR INTERVAL = 20 FEET

NO.	REVISION	BY	DATE
2			
1			



**FLOOD CONTROL DISTRICT OF MARICOPA COUNTY**

**WICKENBURG AREA**  
 APPROXIMATE ZONE A FLOODPLAIN DELINEATION STUDIES  
 F.C.D. CONTRACT NO. 99-02



Wood, Patel & Associates, Inc.		CIVIL ENGINEERS HYDROLOGISTS LAND SURVEYORS
BY	DATE	
DESIGN	--	
DESIGN CHK.	--	
PLANS	--	
PLANS CHK.	--	
W/P# 99958 SHEET 28 OF 29		

THIS MAP WAS PREPARED FROM USGS DIGITAL ELEVATION MODELS (DEM) AND DIGITAL LINE GRAPH DATA (DLG) TOPOGRAPHIC MAPPING (DEM) PROVIDED BY THE FLOOD CONTROL DISTRICT OF MARICOPA COUNTY

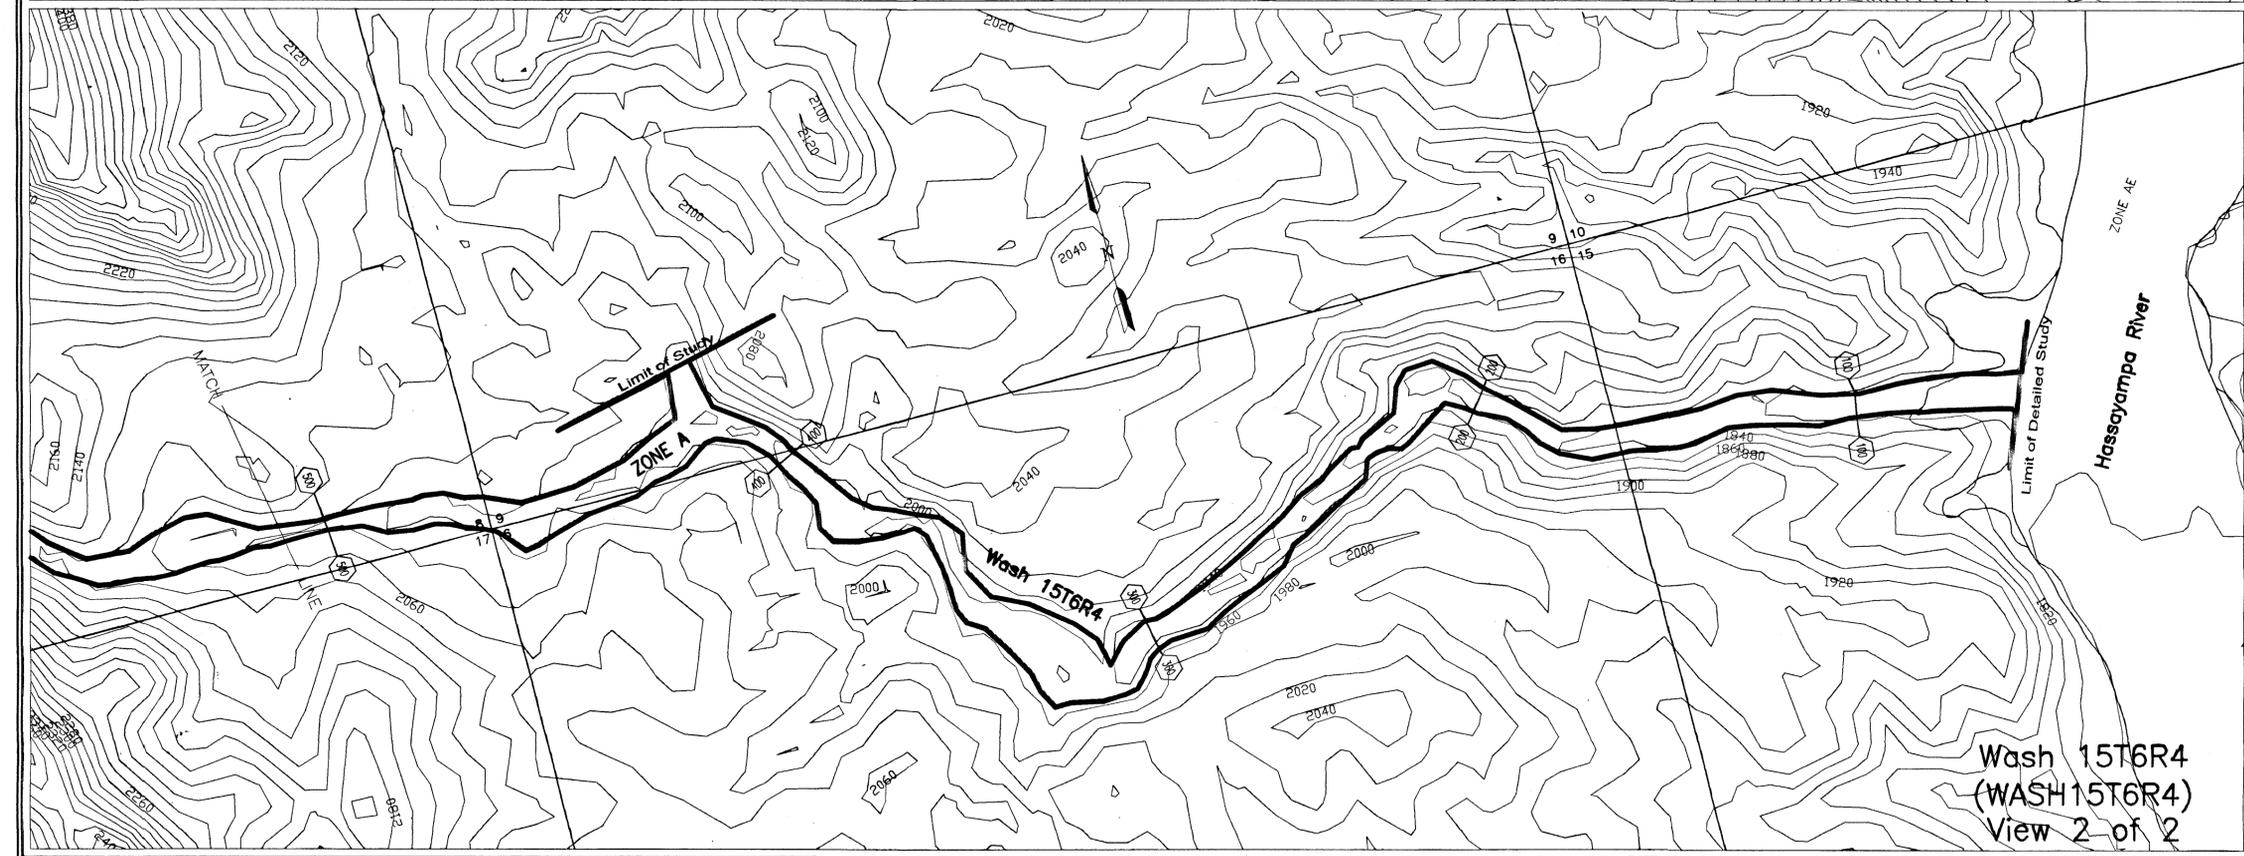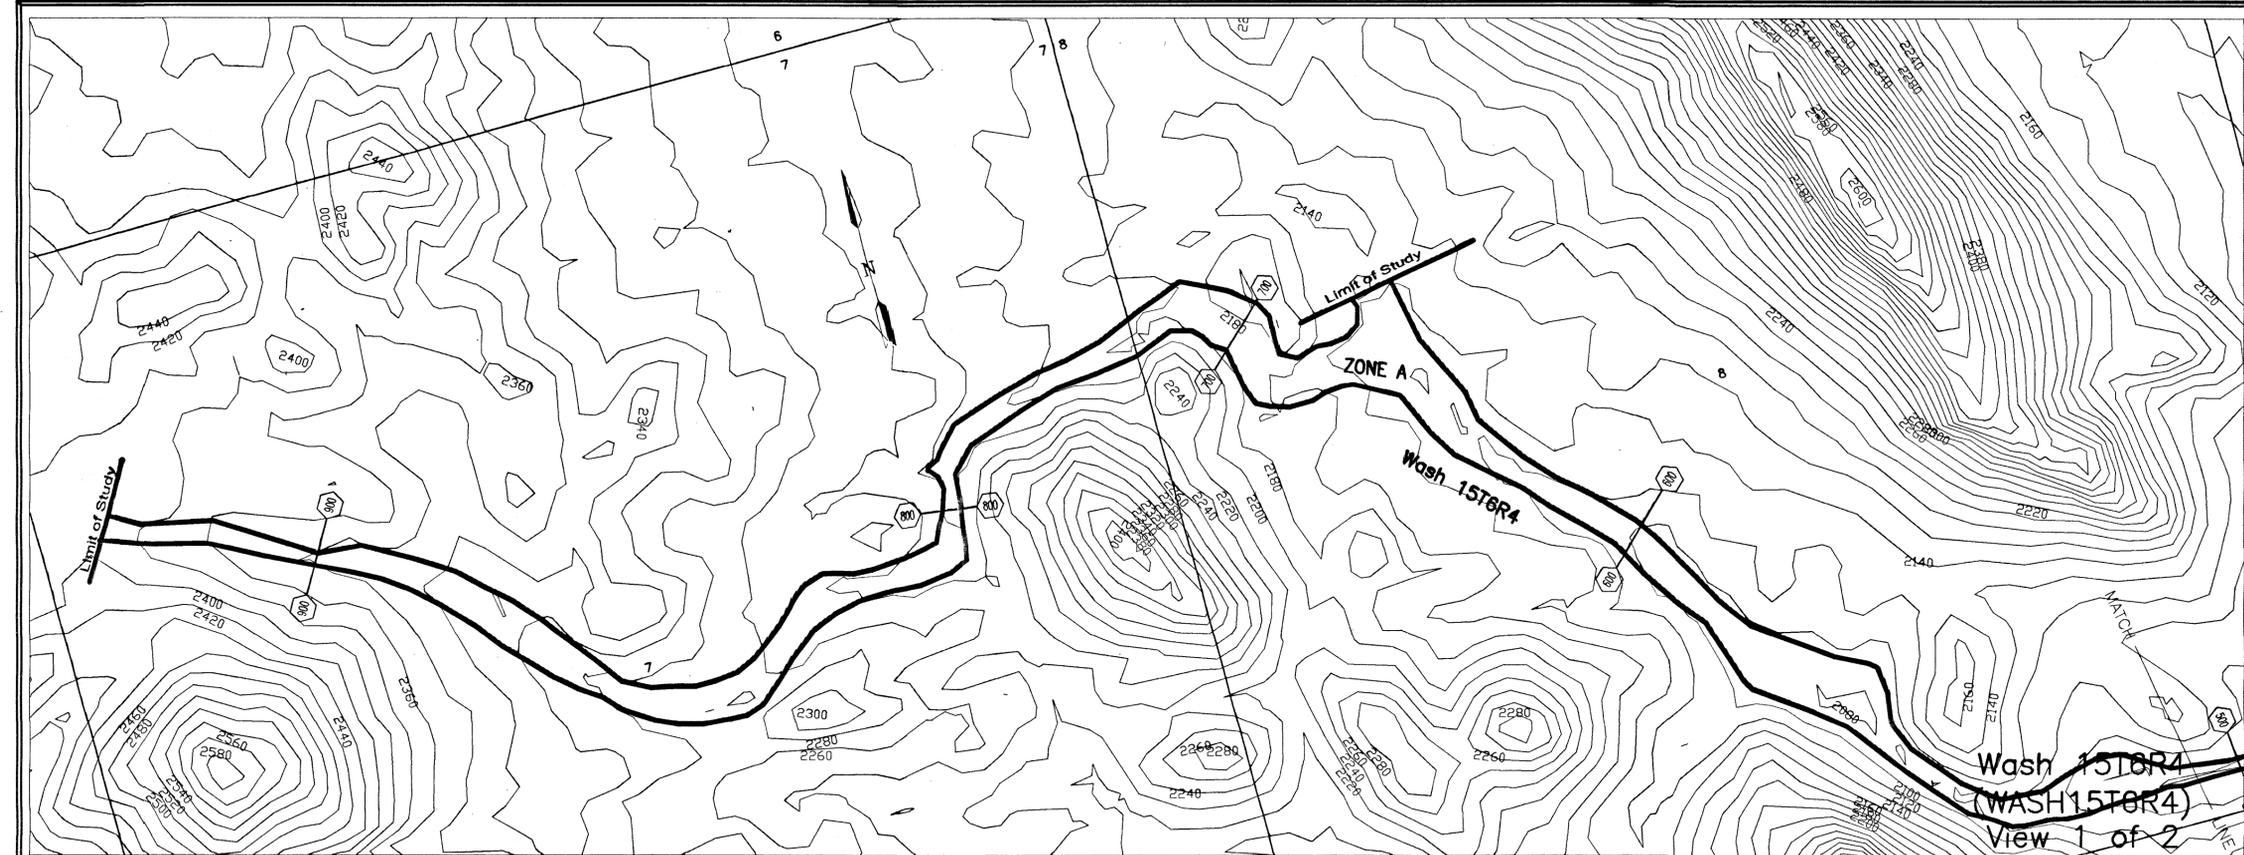



**LEGEND**

- 100-YR FLOODPLAIN BOUNDARY
- ZONE DESIGNATIONS **ZONE A**
- APPROX. FLOODPLAIN BOUNDARY
- CROSS SECTION 100
- PLSS SECTION LINES 16|15  
21|22
- CORPORATE LIMITS Corporate Limits
- COUNTY, PARISH, STATE OR INTERNATIONAL BOUNDARY **County Boundary**
- WASH FLOWLINE

**ELEVATION REFERENCE MARKS**  
 NOTE: NO ELEVATION REFERENCE MARKS WERE USED FOR THIS PROJECT. ALL WORK IS BASED ON 20' CONTOURS GENERATED FROM USGS DIGITAL ELEVATION MODELS (DEM).

**NOTES**


**INDEX MAP**

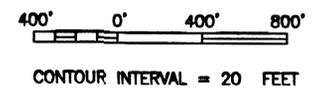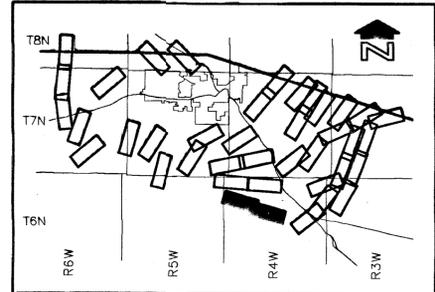

NO.	REVISION	BY	DATE
2			

**FLOOD CONTROL DISTRICT OF MARICOPA COUNTY**

**WICKENBURG AREA**  
 APPROXIMATE ZONE A FLOODPLAIN DELINEATION STUDIES  
 F.C.D. CONTRACT NO. 99-02

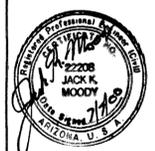

**Wood, Patel & Associates, Inc.** CIVIL ENGINEERS  
 HYDROLOGISTS  
 LAND SURVEYORS

	BY	DATE
DESIGN		
DESIGN CHK.		
PLANS		
PLANS CHK.		

W/P# 99958 SHEET 29 OF 29

THIS MAP WAS PREPARED FROM USGS DIGITAL ELEVATION MODELS (DEM) AND DIGITAL LINE GRAPH DATA (DLG). TOPOGRAPHIC MAPPING (DEM) PROVIDED BY THE FLOOD CONTROL DISTRICT OF MARICOPA COUNTY.