



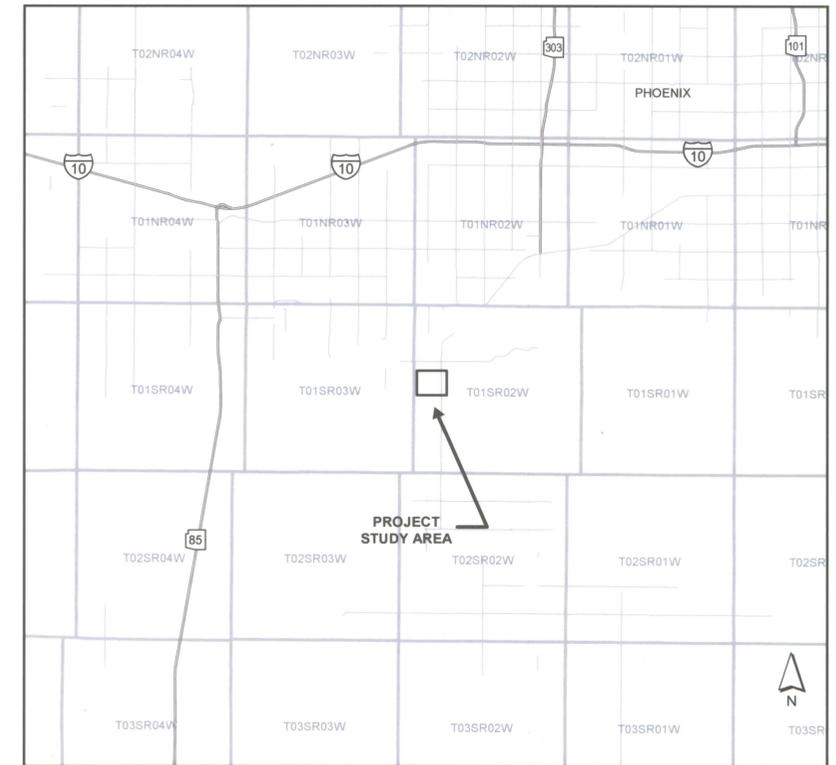

# FLOOD CONTROL DISTRICT OF MARICOPA COUNTY

WATERMAN WASH F.D.S. UPDATE LOMR  
FCD CONTRACT NUMBER 2005C006

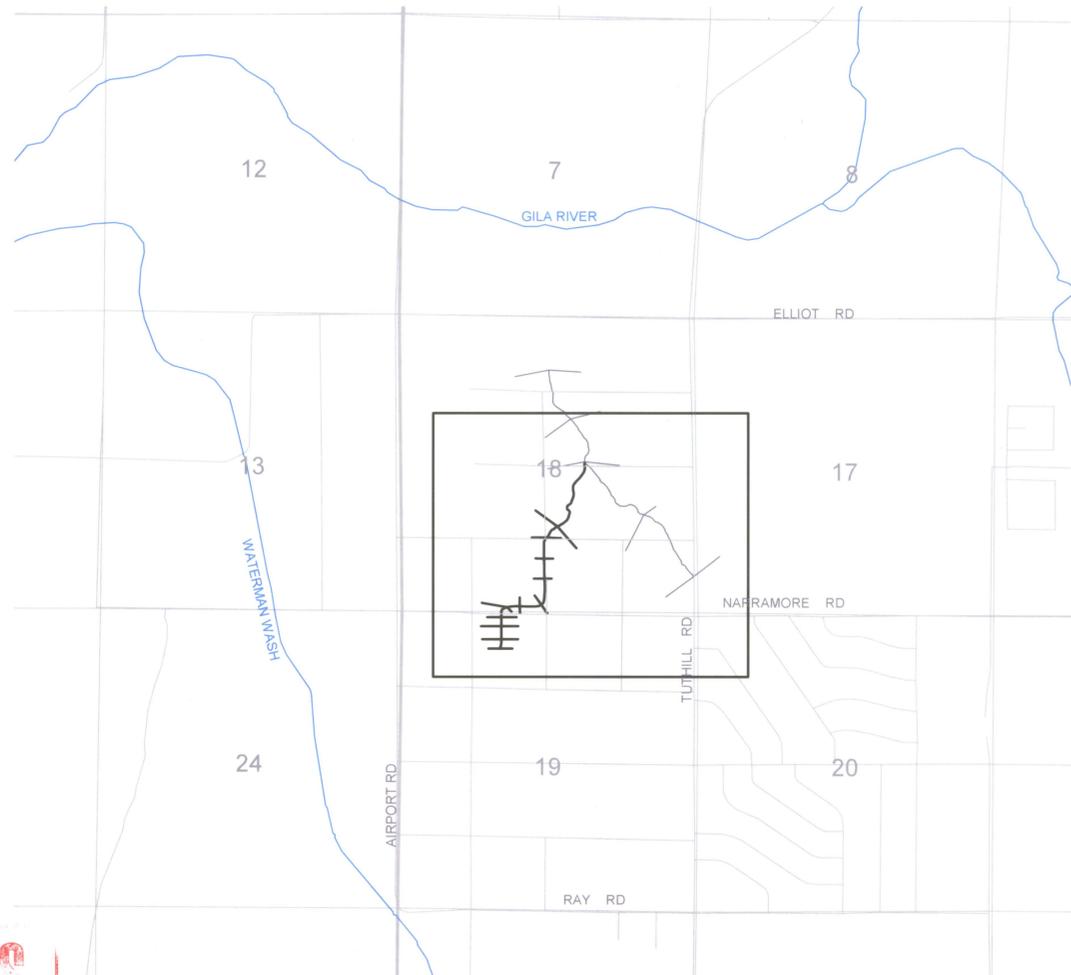

## DATUM

HORIZONTAL: NORTH AMERICAN DATUM OF 1983  
VERTICAL: NORTH AMERICAN VERTICAL DATUM OF 1988

## AERIAL MAPPING

GENERAL DYNAMICS  
MARCH 2005  
2' CONTOUR INTERVAL

## STATEMENTS BY PROFESSIONAL REGISTRANTS

THE FOLLOWING STATEMENTS APPLY TO THE INDIVIDUAL SEALS AFFIXED TO EACH OF THE MAPS FOLLOWING THE COVER SHEET.

THE FLOODPLAIN AND FLOODWAY DELINEATION WERE PREPARED UNDER MY DIRECT SUPERVISION:



THE GROUND CONTROL SURVEY WAS PREPARED UNDER MY DIRECT SUPERVISION:




## HYDRAULICS

ENGINEERING AND ENVIRONMENTAL CONSULTANTS, INC.  
3003 NORTH CENTRAL AVENUE, SUITE 600  
PHOENIX, ARIZONA 85012

## LIMIT OF ACCURACY

TOWNSHIP AND RANGE LINES WERE DIGITIZED FROM THE USGS 7.5' TOPOGRAPHICAL QUADRANGLE MAPS.

**CENTRAL FILES**  
**DRAWER # 314**

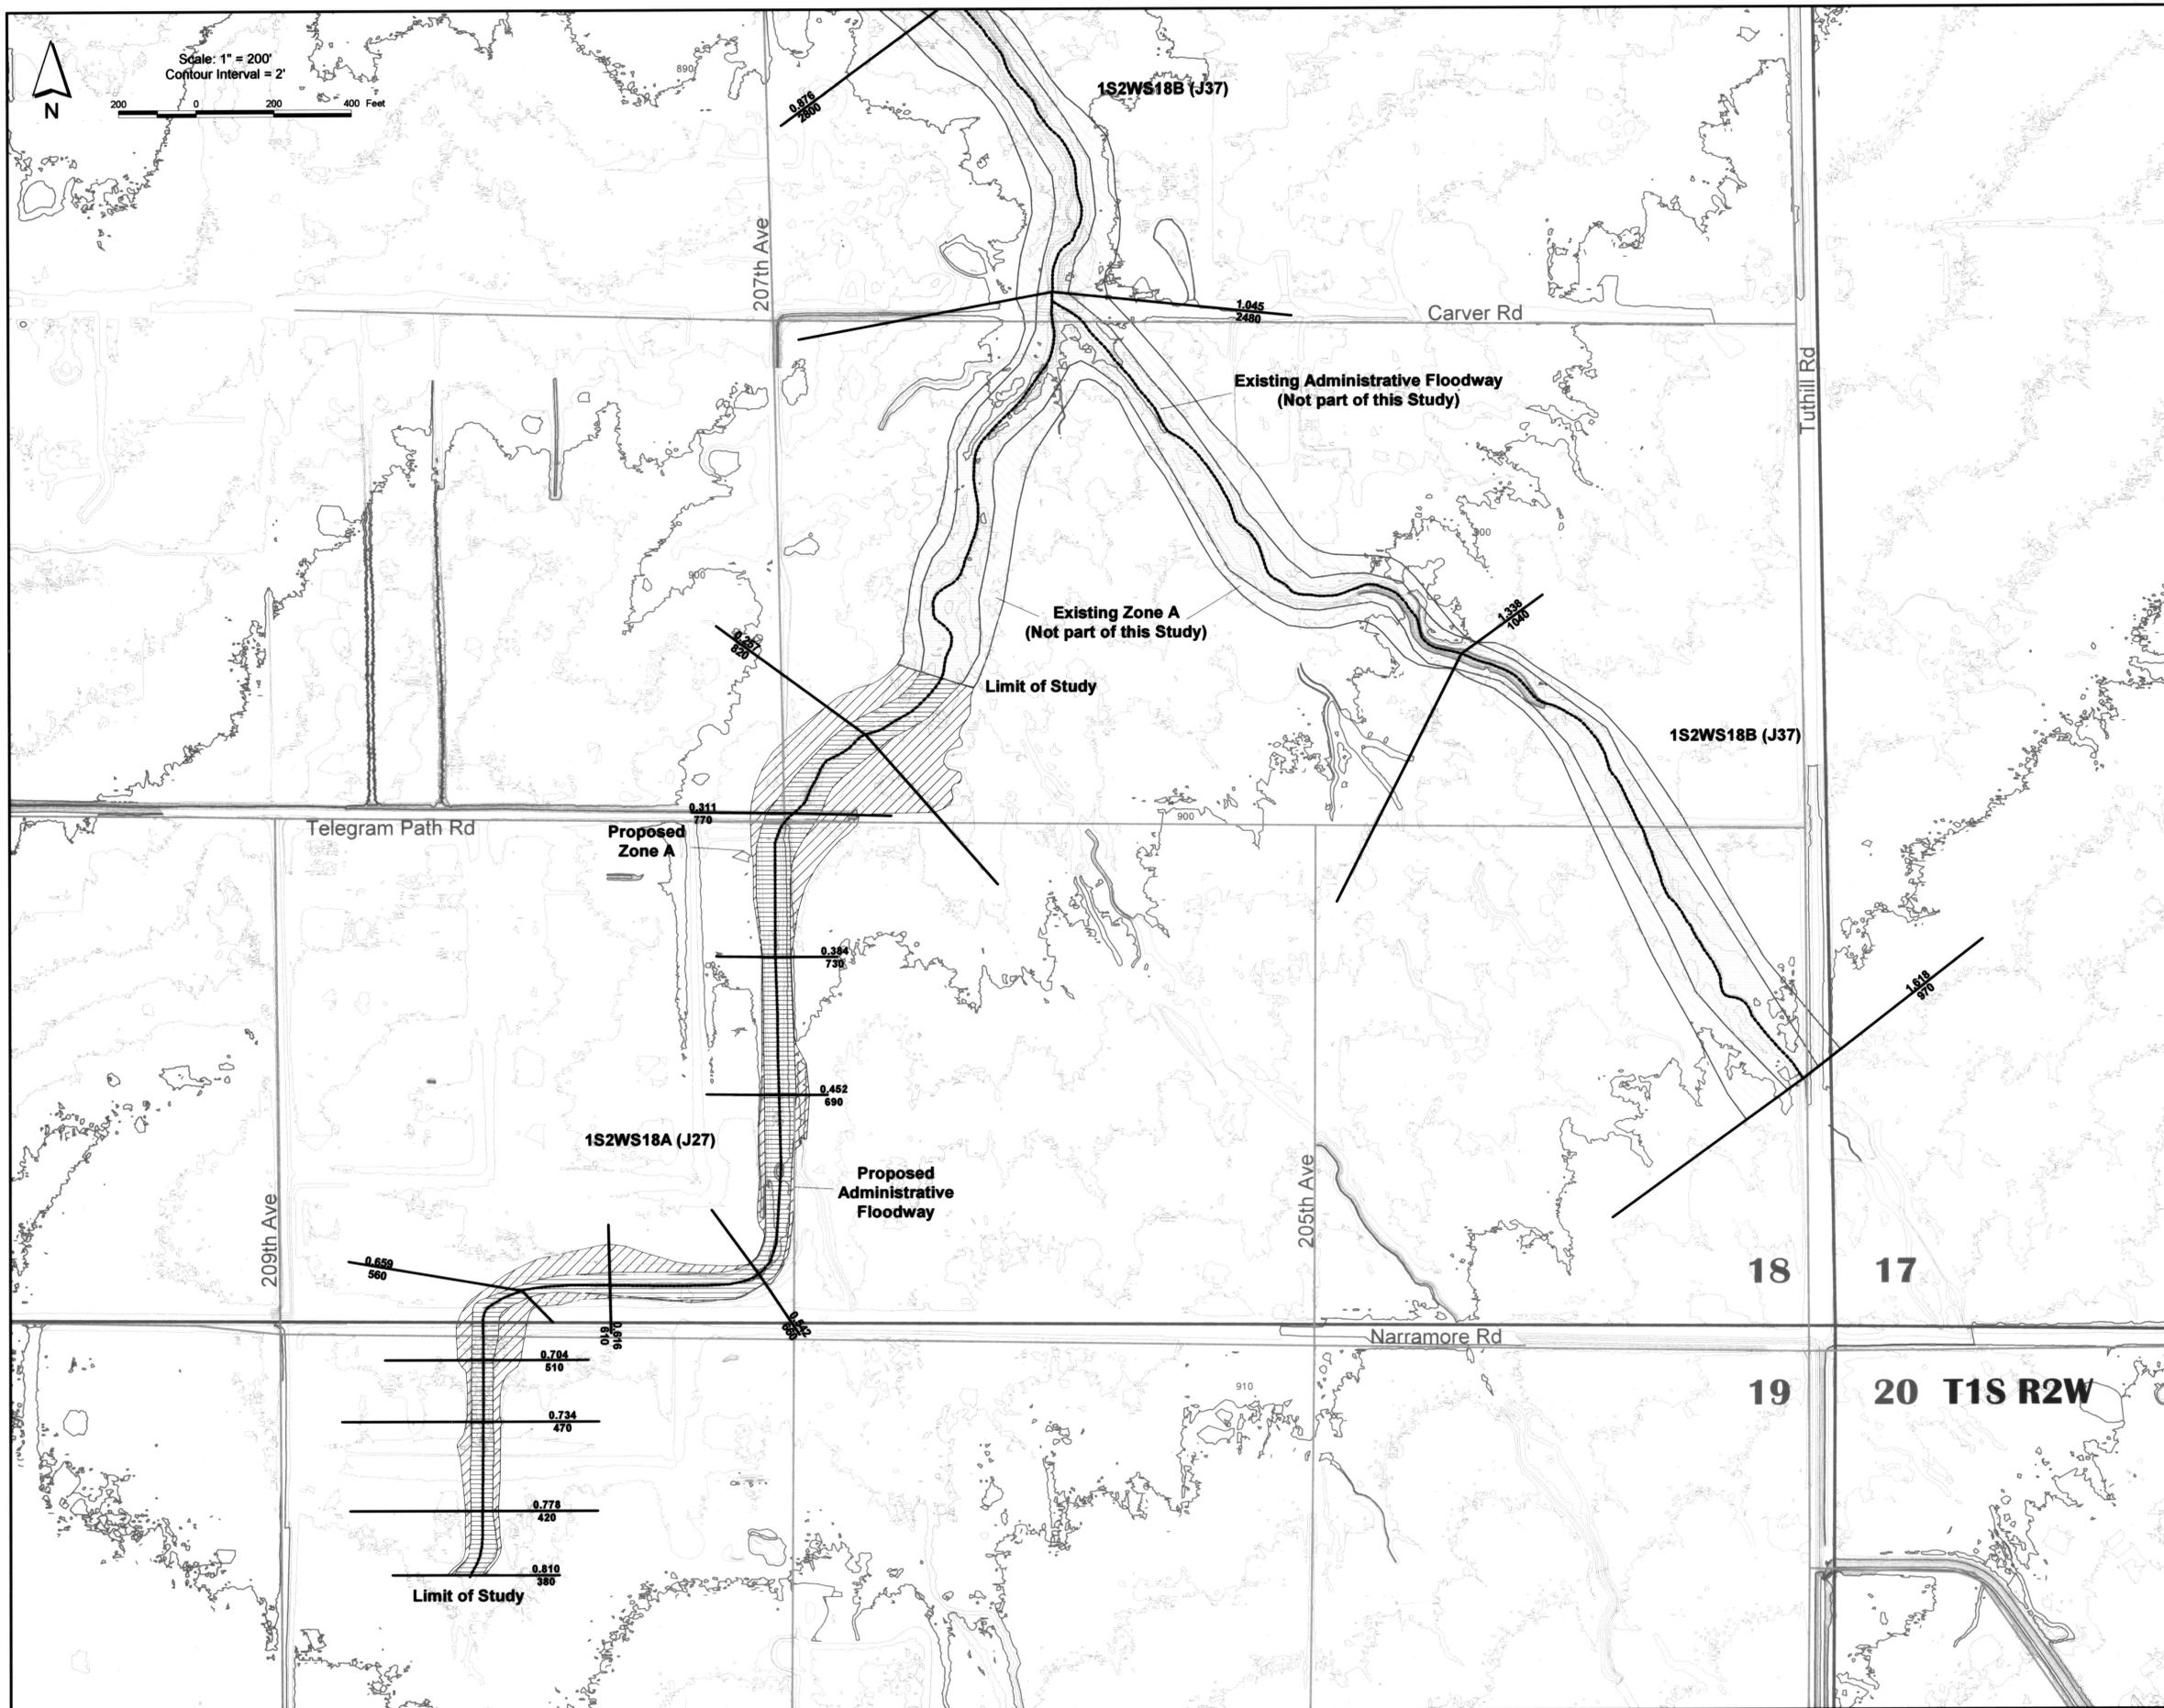

*Legend*

-  Cross Section
-  Hydraulic Baseline
-  Elevation Contour (2' Interval)
-  Index Contour
-  Township Boundary
-  Section Boundary
-  New 1% Annual Chance of Flood Hazard Boundary
-  New Administrative Floodway
-  Existing Floodplain - Zone A
-  Existing Administrative Floodway
-  Highway
-  Local Road
-  Railroad
-  River Mile
-  1000
-  1.862
-  1000


ELEVATION REFERENCE MARKS

NOTE: ALL ELEVATIONS ARE BASED ON NAVD88  
 GDAC Number                      Elevation (ft)  
 4AE1                                      869.18

NOTES

1. THE HYDRAULIC BASE LINE IS CROSS SECTION STATION 10,000 UNLESS OTHERWISE NOTED
2. CONTOUR MAPPING SOURCE: GENERAL DYNAMICS FLIGHT DATE 3/05. NAVD '88

Location Map

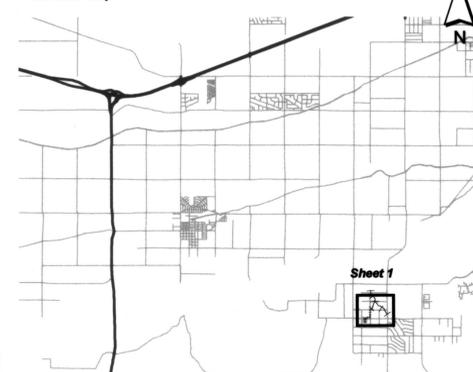

2			
1			
No.	REVISION	BY	DATE

FLOOD CONTROL DISTRICT OF MARICOPA COUNTY

WATERMAN WASH FDS UPDATE LOMR  
 FCD Contract No. FCD2005C006



**EEC** Engineering and Environmental Consultants, Inc.

	BY	DATE
DESIGN	CTG	10 - 06
DESIGN CHK	LAV	10 - 06
PLANS	ESM	10 - 06
PLANS CHK	LAV	10 - 06