



Federal Emergency Management Agency

Washington, D.C. 20472

JUN 18 2007

FLOOD CONTROL DISTRICT RECEIVED	
JUN 22 '07	
CH & GM	FINANCE
PIO	LANDS
ADMN	O & M
<input checked="" type="checkbox"/> REG	P & PM
ENG	FILE
CONTRACTS	
ROUTING	<i>DMT</i>

CERTIFIED MAIL
RETURN RECEIPT REQUESTED

The Honorable Fulton Brock
Chairman, Maricopa County
Board of Supervisors
301 West Jefferson, 10th Floor
Phoenix, AZ 85003

Community: Maricopa County, AZ
Community No.: 040037

Dear Mr. Brock:

This responds to a Letter of Map Revision (LOMR) request dated March 20, 2007, from Mr. Richard P. Harris, P.E., CFM, Project Manager, Flood Control District of Maricopa County, that the Department of Homeland Security's Federal Emergency Management Agency (FEMA) evaluate the effects that updated flood hazard data for the Lower Painted Rock East Watershed would have on the flood hazard information shown on the effective Flood Insurance Rate Map (FIRM) for Maricopa County, Arizona and Incorporated Areas. This LOMR request has been assigned Case No. 07-09-0966P. This letter is based on the best available flood hazard information and is intended to improve upon that shown on the effective FIRM.

We reviewed the submitted data enclosed in the application package (with appendixes) entitled "Technical Data Notebook for Lower Painted Rock Watershed Zone A Floodplain Delineation Study East Watershed Maricopa County, Arizona," prepared for the Flood Control District of Maricopa County by Kimley-Horn and Associates, Inc., dated February 16, 2007. We have determined that the submitted data meet the minimum floodplain management criteria of the National Flood Insurance Program (NFIP), but FEMA cannot issue a LOMR or Physical Map Revision at this time.

In accordance with Paragraph 60.3(b)(4) of the NFIP regulations (copy enclosed), we encourage your community to reasonably use the draft work maps entitled "Lower Painted Rock Watershed Zone A Floodplain Delineation Study East Watershed, Sheets 1-23," dated February 16, 2007, as the best available data for floodplain management purposes until such time as FEMA can physically revise the FIRM or issue a LOMR.

This letter is based on minimum floodplain management criteria established under the NFIP. Your community is responsible for approving all floodplain development and for ensuring all necessary permits required by Federal or State law have been received. State, county, and community officials, based on knowledge of local conditions and in the interest of safety, may set higher standards for construction in the Special Flood Hazard Area, the area subject to inundation by the base (1-percent-annual-chance) flood. If the State, county, or community has adopted more restrictive or comprehensive floodplain management criteria, these criteria take precedence over the minimum NFIP criteria.

If you have any questions regarding floodplain management regulations for your community or the NFIP in general, please contact the Consultation Coordination Officer (CCO) for your community. Information on the CCO for your community may be obtained by calling the Director, Federal Insurance and Mitigation

2

Division of FEMA in Oakland, California, at (510) 627-7175. If you have any questions regarding this letter, please call our Map Assistance Center, toll free, at 1-877-FEMA MAP (1-877-336-2627).

Sincerely,



Max H. Yuan, P.E., Project Engineer
Engineering Management Section
Mitigation Division

For: William R. Blanton Jr., CFM, Chief
Engineering Management Section
Mitigation Division

Enclosure

cc: Mr. Timothy S. Phillips, P.E.
Chief Engineer and General Manager
Flood Control District of Maricopa County

Ms. Lynn M. Thomas, P.E., CFM
Technical Supervisor
Flood Control District of Maricopa County

Mr. Ted Collins, CFM
Principal Floodplain Coordinator
Flood Control District of Maricopa County



Mr. Richard P. Harris, P.E., CFM
Project Manager
Flood Control District of Maricopa County

Mr. Brian Cosson, CFM
NFIP Coordinator
Office of Dam Safety and Flood Mitigation
Arizona Department of Water Resources

Mr. Jon Ahern, P.E., CFM
Kimley-Horn and Associates, Inc.

FLOOD CONTROL DISTRICT OF MARICOPA COUNTY

LOWER PAINTED ROCK WATERSHED ZONE A FLOODPLAIN DELINEATION STUDY EAST WATERSHED FCD CONTRACT NO. 2004C065

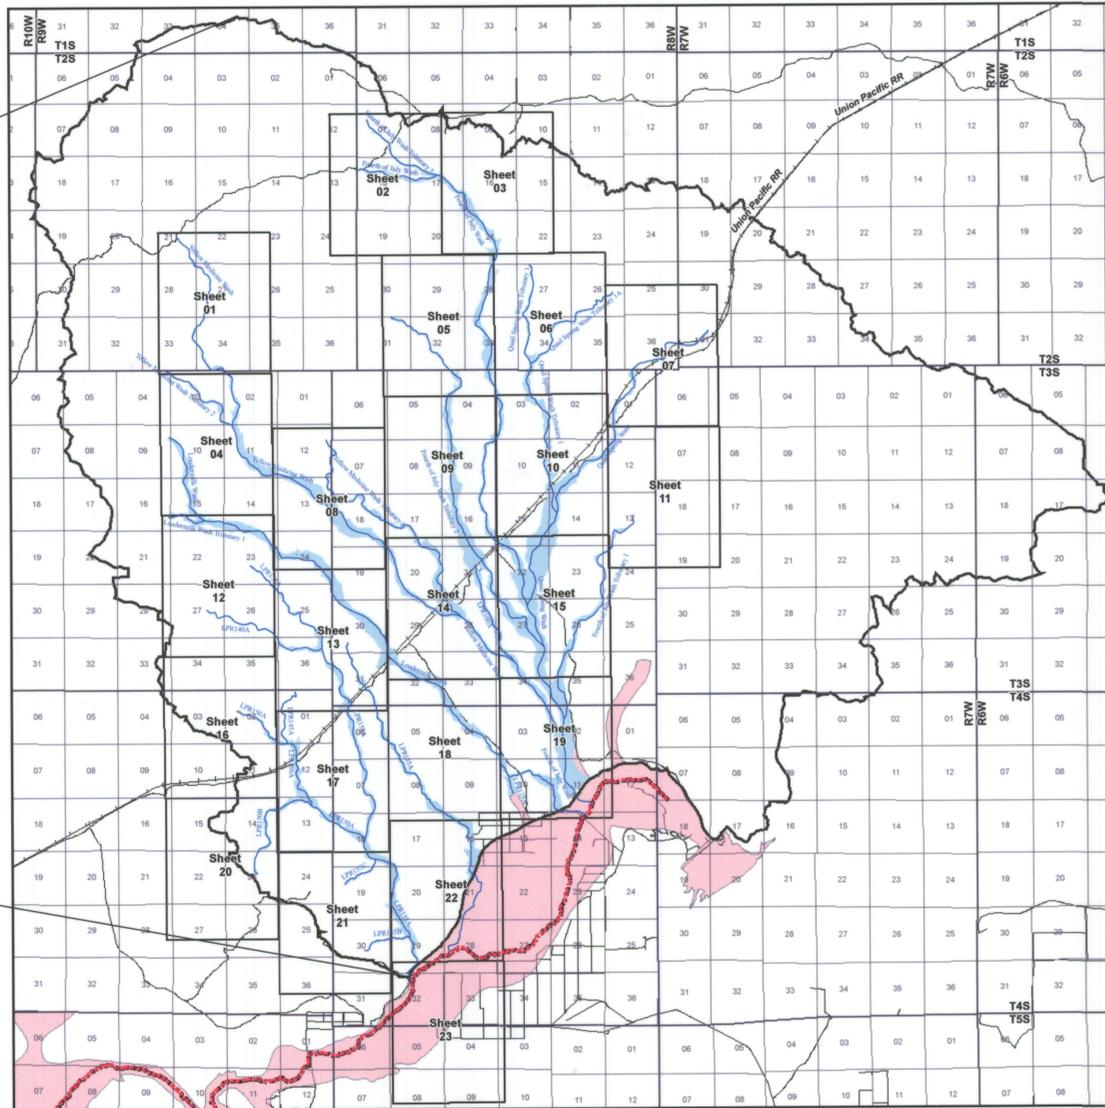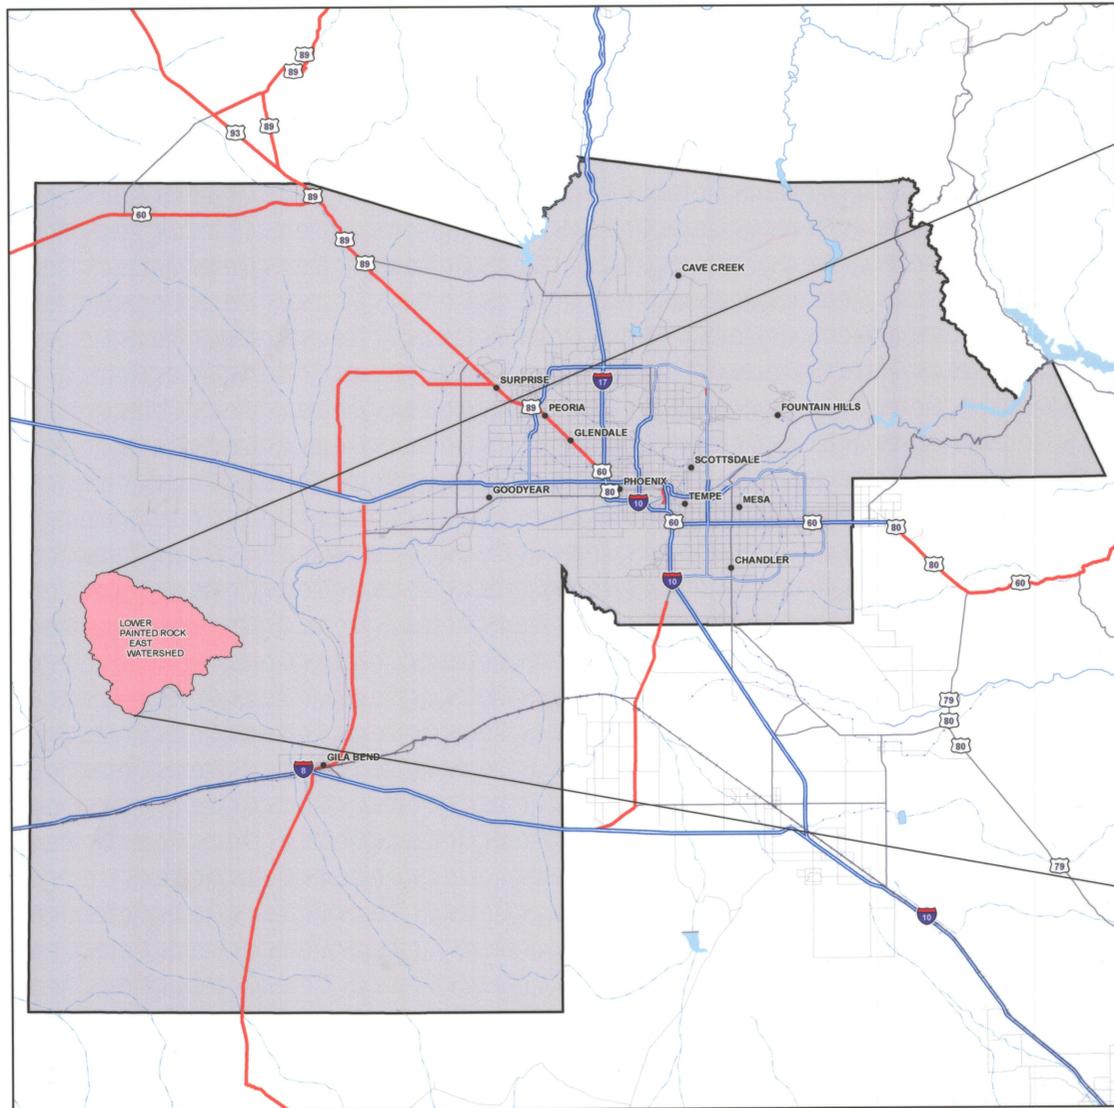

- Legend**
- Stream Centerline
 - Gila River Baseline
 - Railroad
 - East Watershed Boundary
 - Flood Hazard Boundary
 - Existing FEMA Zone A

HYDROLOGY & HYDRAULICS
 KIMLEY-HORN AND ASSOCIATES, INC.
 7878 NORTH 16TH STREET, SUITE 300
 PHOENIX, ARIZONA 85020

**STUDY AREA MAP
AND SHEET INDEX**

SHEET INDEX

SHEET 1-23 FLOOD DELINEATION STUDY

NOTES


1. SECTION BOUNDARIES PROVIDED BY FCDMC
2. HORIZONTAL PROJECTION IS ARIZONA STATE PLANE CENTRAL ZONE, NORTH AMERICAN DATUM OF 1983
3. ALL ELEVATIONS ARE BASED ON NORTH AMERICAN DATUM OF 1988

2			
1			
No.	REVISION	BY	DATE

**Lower Painted Rock Watershed
Zone A Floodplain Delineation Study
East Watershed
FCD Contract No. 2004C065**



	LAYOUT	DRAFTED	CHECKED
	DRAWING SCALE(S)		
	ORIGINAL PLAN DATE		
	LATEST REVISION		
PROJECT NUMBER			SHEET NO. COVER
			OF 23 SHEETS

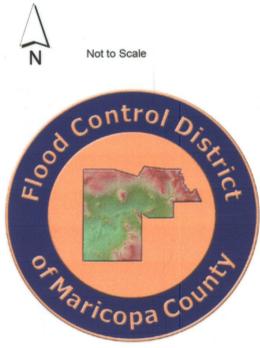

Drawer
317

**FLOOD CONTROL DISTRICT
OF MARICOPA COUNTY**

**Lower Painted Rock Watershed
Zone A Floodplain Delineation Study
East Watershed**

F.C.D. Contract No. 2004C065

Legend

- Roads
- Railroad (U.P.R.R- Union Pacific Railroad)
- Cross Section
- Flood Zone **ZONE "A"**
- Cross Section Number 1.031
9362
- Wash Name *Yellow Medicine Wash*
- Stream Centerline
- Flood Hazard Boundary
- Gila River Baseline
- GDAC Point/Number


ELEVATION REFERENCE MARKS

NOTES


NOTE: ALL ELEVATIONS ARE BASED ON NORTH AMERICAN VERTICAL DATUM OF 1988.

GDAC NUMBER	ELEVATION (FT)
3PF3 (see Sheet 10)	715.21
3DP3 (see Sheet 03)	1200.29
3EO3 (see Sheet 07)	968.61
3EQ3 (see Sheet 04)	1012.54
3GQ3 (see Sheet 17)	675.25
3HP3 (see Sheet 22)	557.53
3HR3 (see Sheet 16)	651.99

SHEET INDEX MAP

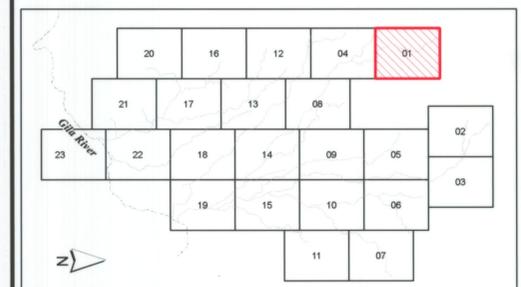

Contour Interval = 10 feet

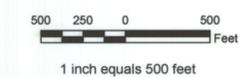

	BY	DATE
	DESIGN NRE	01/31/07
	DESIGN CHK. JTA	01/31/07
	PLANS ERS	01/31/07
	PLANS CHK. JTA	01/31/07



Match Sheet 04

**FLOOD CONTROL DISTRICT
OF MARICOPA COUNTY**

**Lower Painted Rock Watershed
Zone A Floodplain Delineation Study
East Watershed**

F.C.D. Contract No. 2004C065

Legend

- Roads 
- Railroad (U.P.R.R.- Union Pacific Railroad) 
- Cross Section 
- Flood Zone **ZONE "A"**
- Cross Section Number 1.031
9362
- Wash Name *Yellow Medicine Wash*
- Stream Centerline 
- Flood Hazard Boundary 
- Gila River Baseline 
- GDAC Point/Number 3PF3 


ELEVATION REFERENCE MARKS

NOTES


NOTE: ALL ELEVATIONS ARE BASED ON NORTH AMERICAN VERTICAL DATUM OF 1988.

GDAC NUMBER	ELEVATION (FT)
3PF3 (see Sheet 10)	715.21
3DP3 (see Sheet 03)	1200.29
3EO3 (see Sheet 07)	968.61
3EQ3 (see Sheet 04)	1012.54
3GQ3 (see Sheet 17)	675.25
3HP3 (see Sheet 22)	557.53
3HR3 (see Sheet 16)	651.99


SHEET INDEX MAP

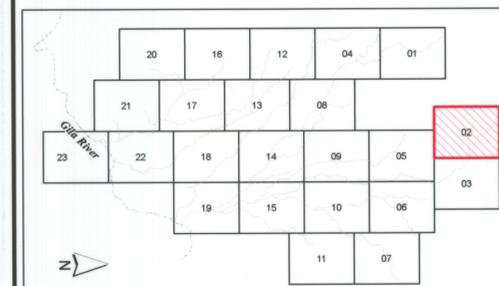

Contour Interval = 10 feet

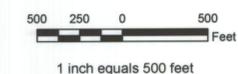

		Kimley-Horn and Associates, Inc.	
DESIGN	NRE	BY	DATE
DESIGN CHK.	JTA	JTA	01/31/07
PLANS	ERS	ERS	01/31/07
PLANS CHK.	JTA	JTA	01/31/07

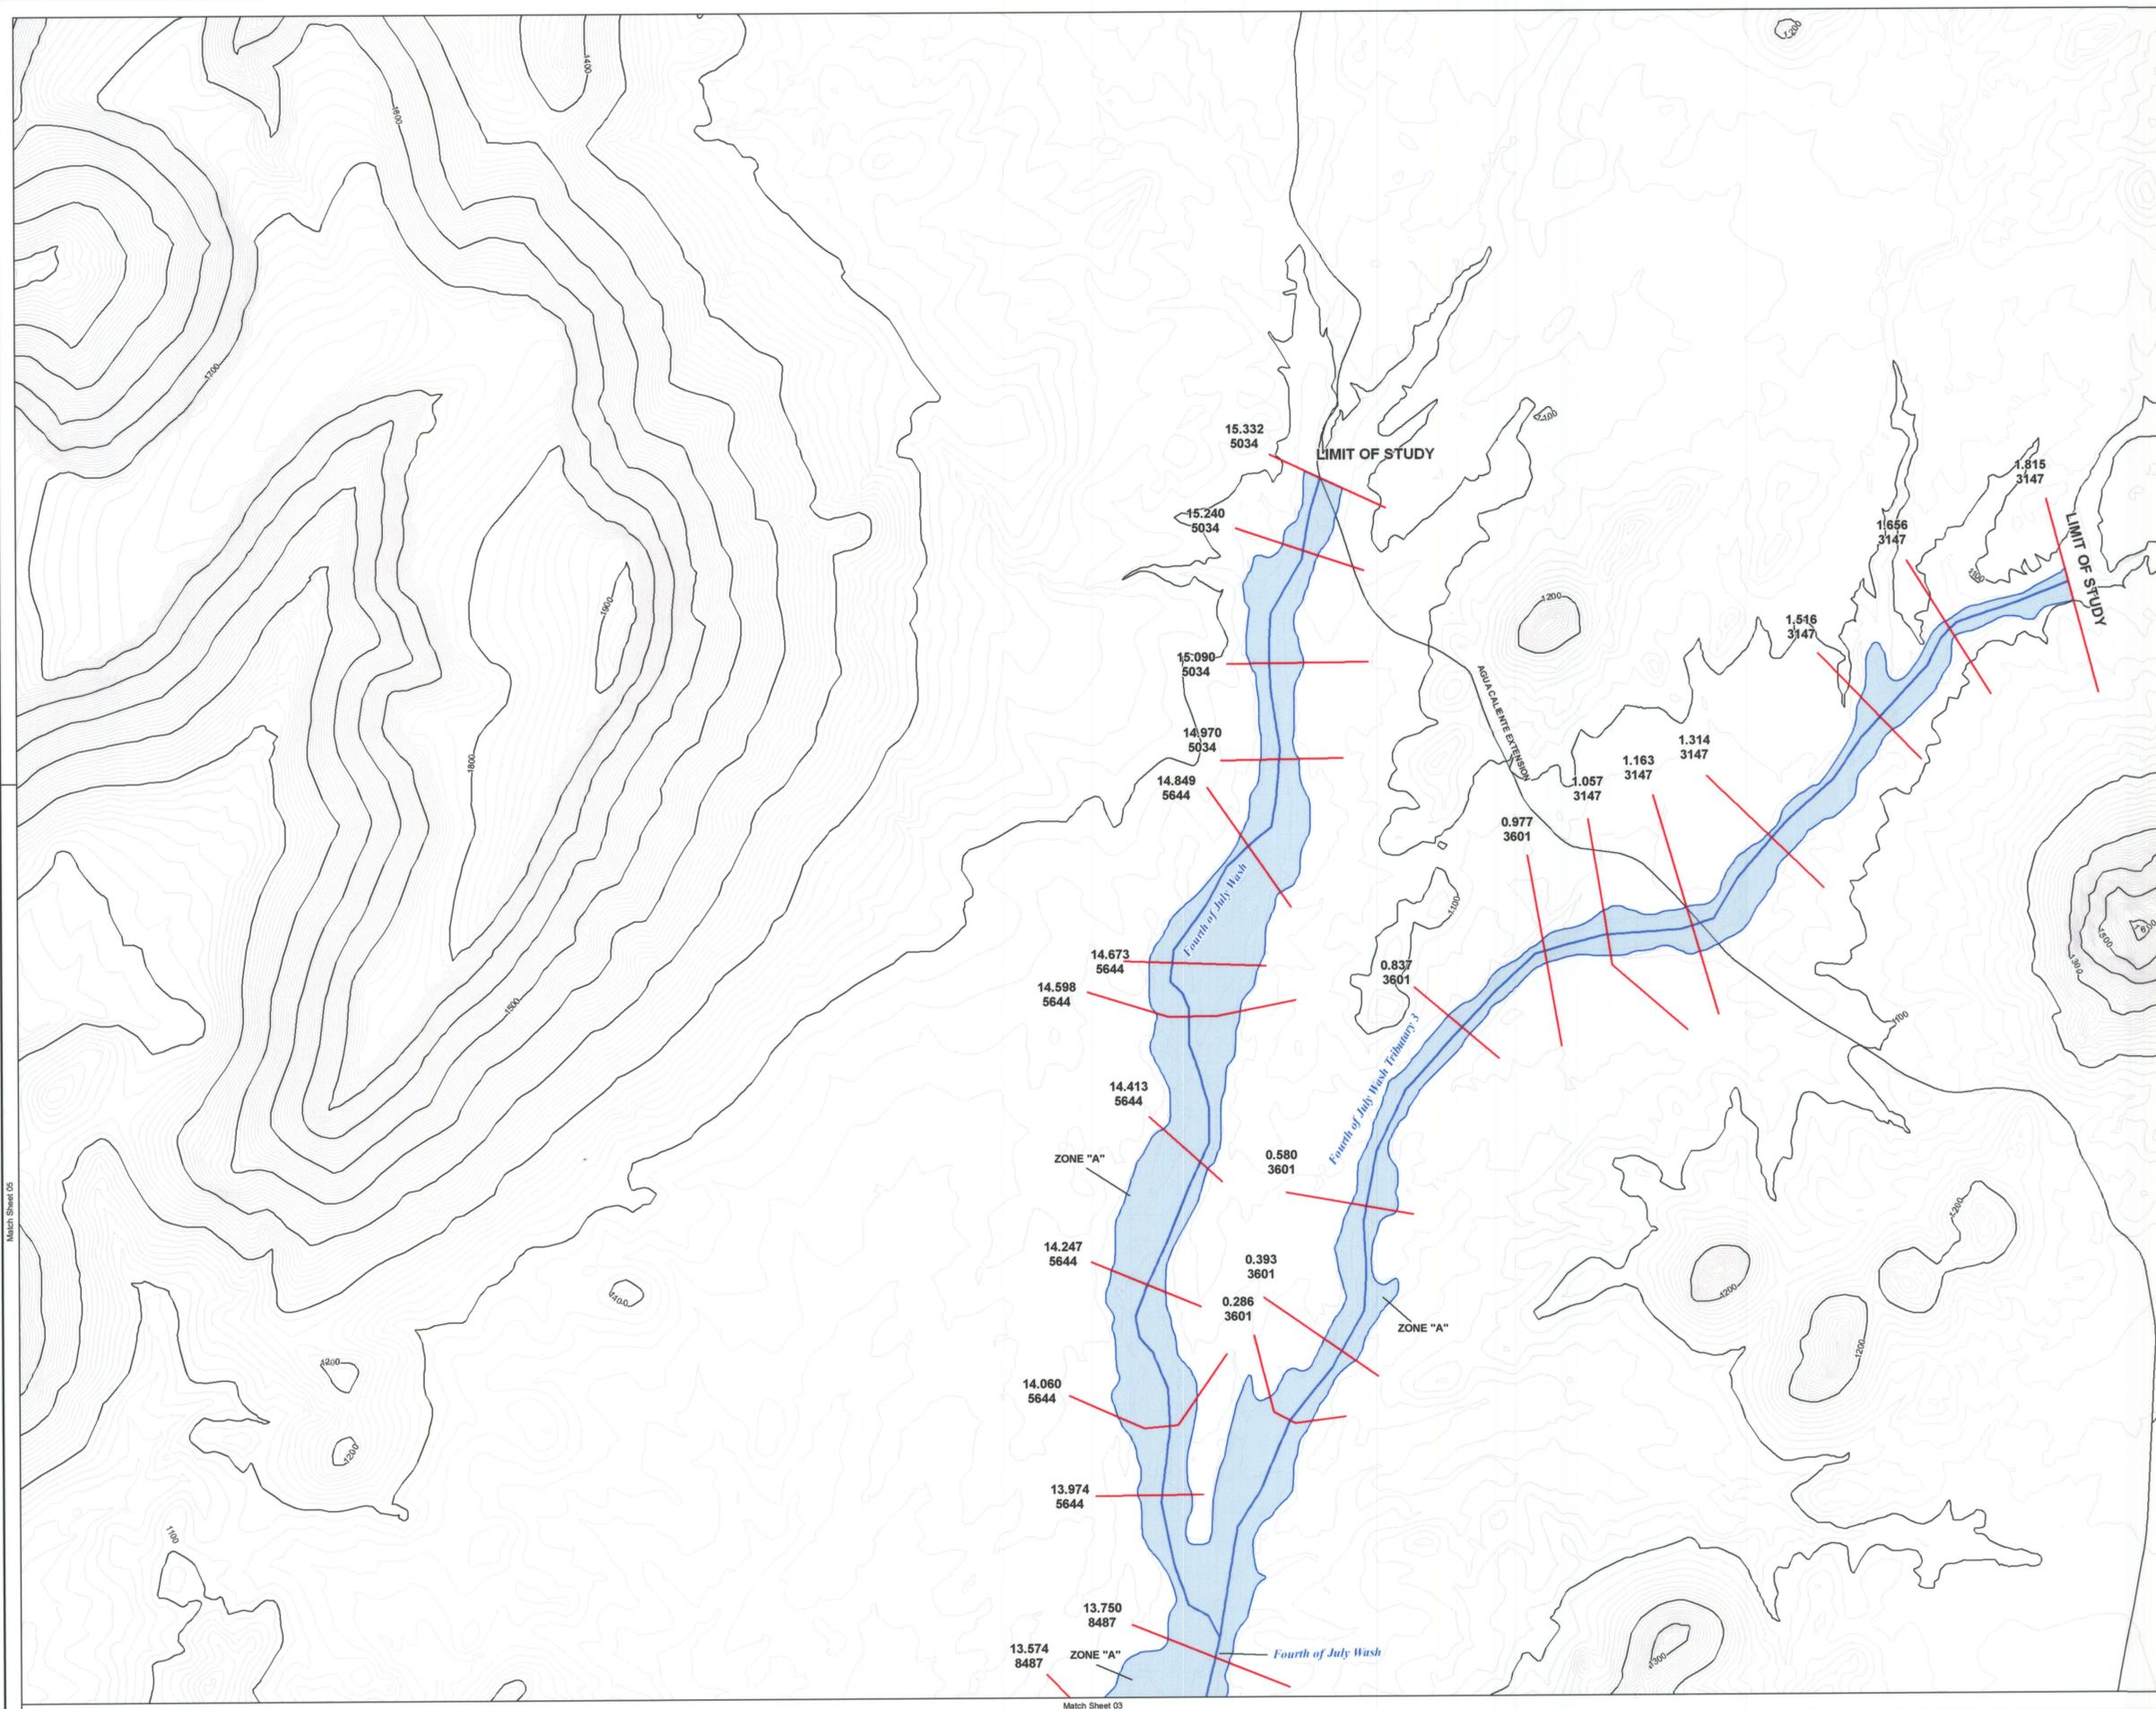

Match Sheet 05

Match Sheet 03

FLOOD CONTROL DISTRICT OF MARICOPA COUNTY

Lower Painted Rock Watershed
Zone A Floodplain Delineation Study
East Watershed

F.C.D. Contract No. 2004C065

Legend

- Roads 
- Railroad (U.P.R.R- Union Pacific Railroad) 
- Cross Section 
- Flood Zone **ZONE "A"** 
- Cross Section Number 1.031 
- 9362 
- Wash Name **Yellow Medicine Wash** 
- Stream Centerline 
- Flood Hazard Boundary 
- Gila River Baseline 
- GDAC Point/Number 3PF3 


ELEVATION REFERENCE MARKS

NOTES


NOTE: ALL ELEVATIONS ARE BASED ON NORTH AMERICAN VERTICAL DATUM OF 1988.

GDAC NUMBER	ELEVATION (FT)
3PF3 (see Sheet 10)	715.21
3DP3 (see Sheet 03)	1200.29
3E03 (see Sheet 07)	968.61
3EQ3 (see Sheet 04)	1012.54
3GQ3 (see Sheet 17)	675.25
3HP3 (see Sheet 22)	557.53
3HR3 (see Sheet 16)	651.99

SHEET INDEX MAP

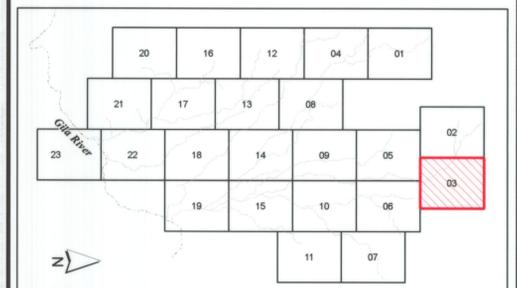

Contour Interval = 10 feet

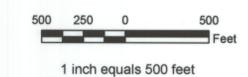

**Kimley-Horn
and Associates, Inc.**

	BY	DATE
DESIGN	NRE	01/31/07
DESIGN CHK.	JTA	01/31/07
PLANS	ERS	01/31/07
PLANS CHK.	JTA	01/31/07

FLOOD CONTROL DISTRICT OF MARICOPA COUNTY

Lower Painted Rock Watershed
Zone A Floodplain Delineation Study
East Watershed

F.C.D. Contract No. 2004C065

Legend

- Roads 
- Railroad (U.P.R.R- Union Pacific Railroad) 
- Cross Section 
- Flood Zone ZONE "A" 
- Cross Section Number 1.031 9362 
- Wash Name Yellow Medicine Wash 
- Stream Centerline 
- Flood Hazard Boundary 
- Gila River Baseline 
- GDAC Point/Number 3PF3 


ELEVATION REFERENCE MARKS

NOTES


NOTE: ALL ELEVATIONS ARE BASED ON NORTH AMERICAN VERTICAL DATUM OF 1988.

GDAC NUMBER	ELEVATION (FT)
3PF3 (see Sheet 10)	715.21
3DP3 (see Sheet 03)	1200.29
3EQ3 (see Sheet 07)	968.61
3EQ3 (see Sheet 04)	1012.54
3GQ3 (see Sheet 17)	675.25
3HP3 (see Sheet 22)	557.53
3HR3 (see Sheet 16)	651.99


SHEET INDEX MAP

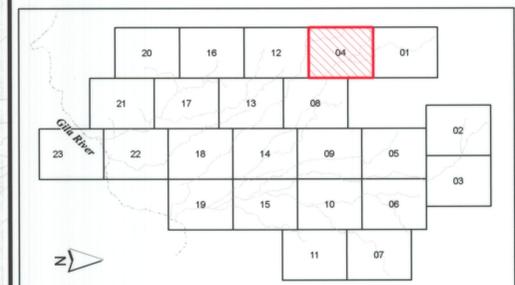

Contour Interval = 10 feet

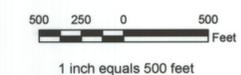

		Kimley-Horn and Associates, Inc.	
DESIGN	NRE	DATE	01/31/07
DESIGN CHK.	JTA	DATE	01/31/07
PLANS	ERS	DATE	01/31/07
PLANS CHK.	JTA	DATE	01/31/07

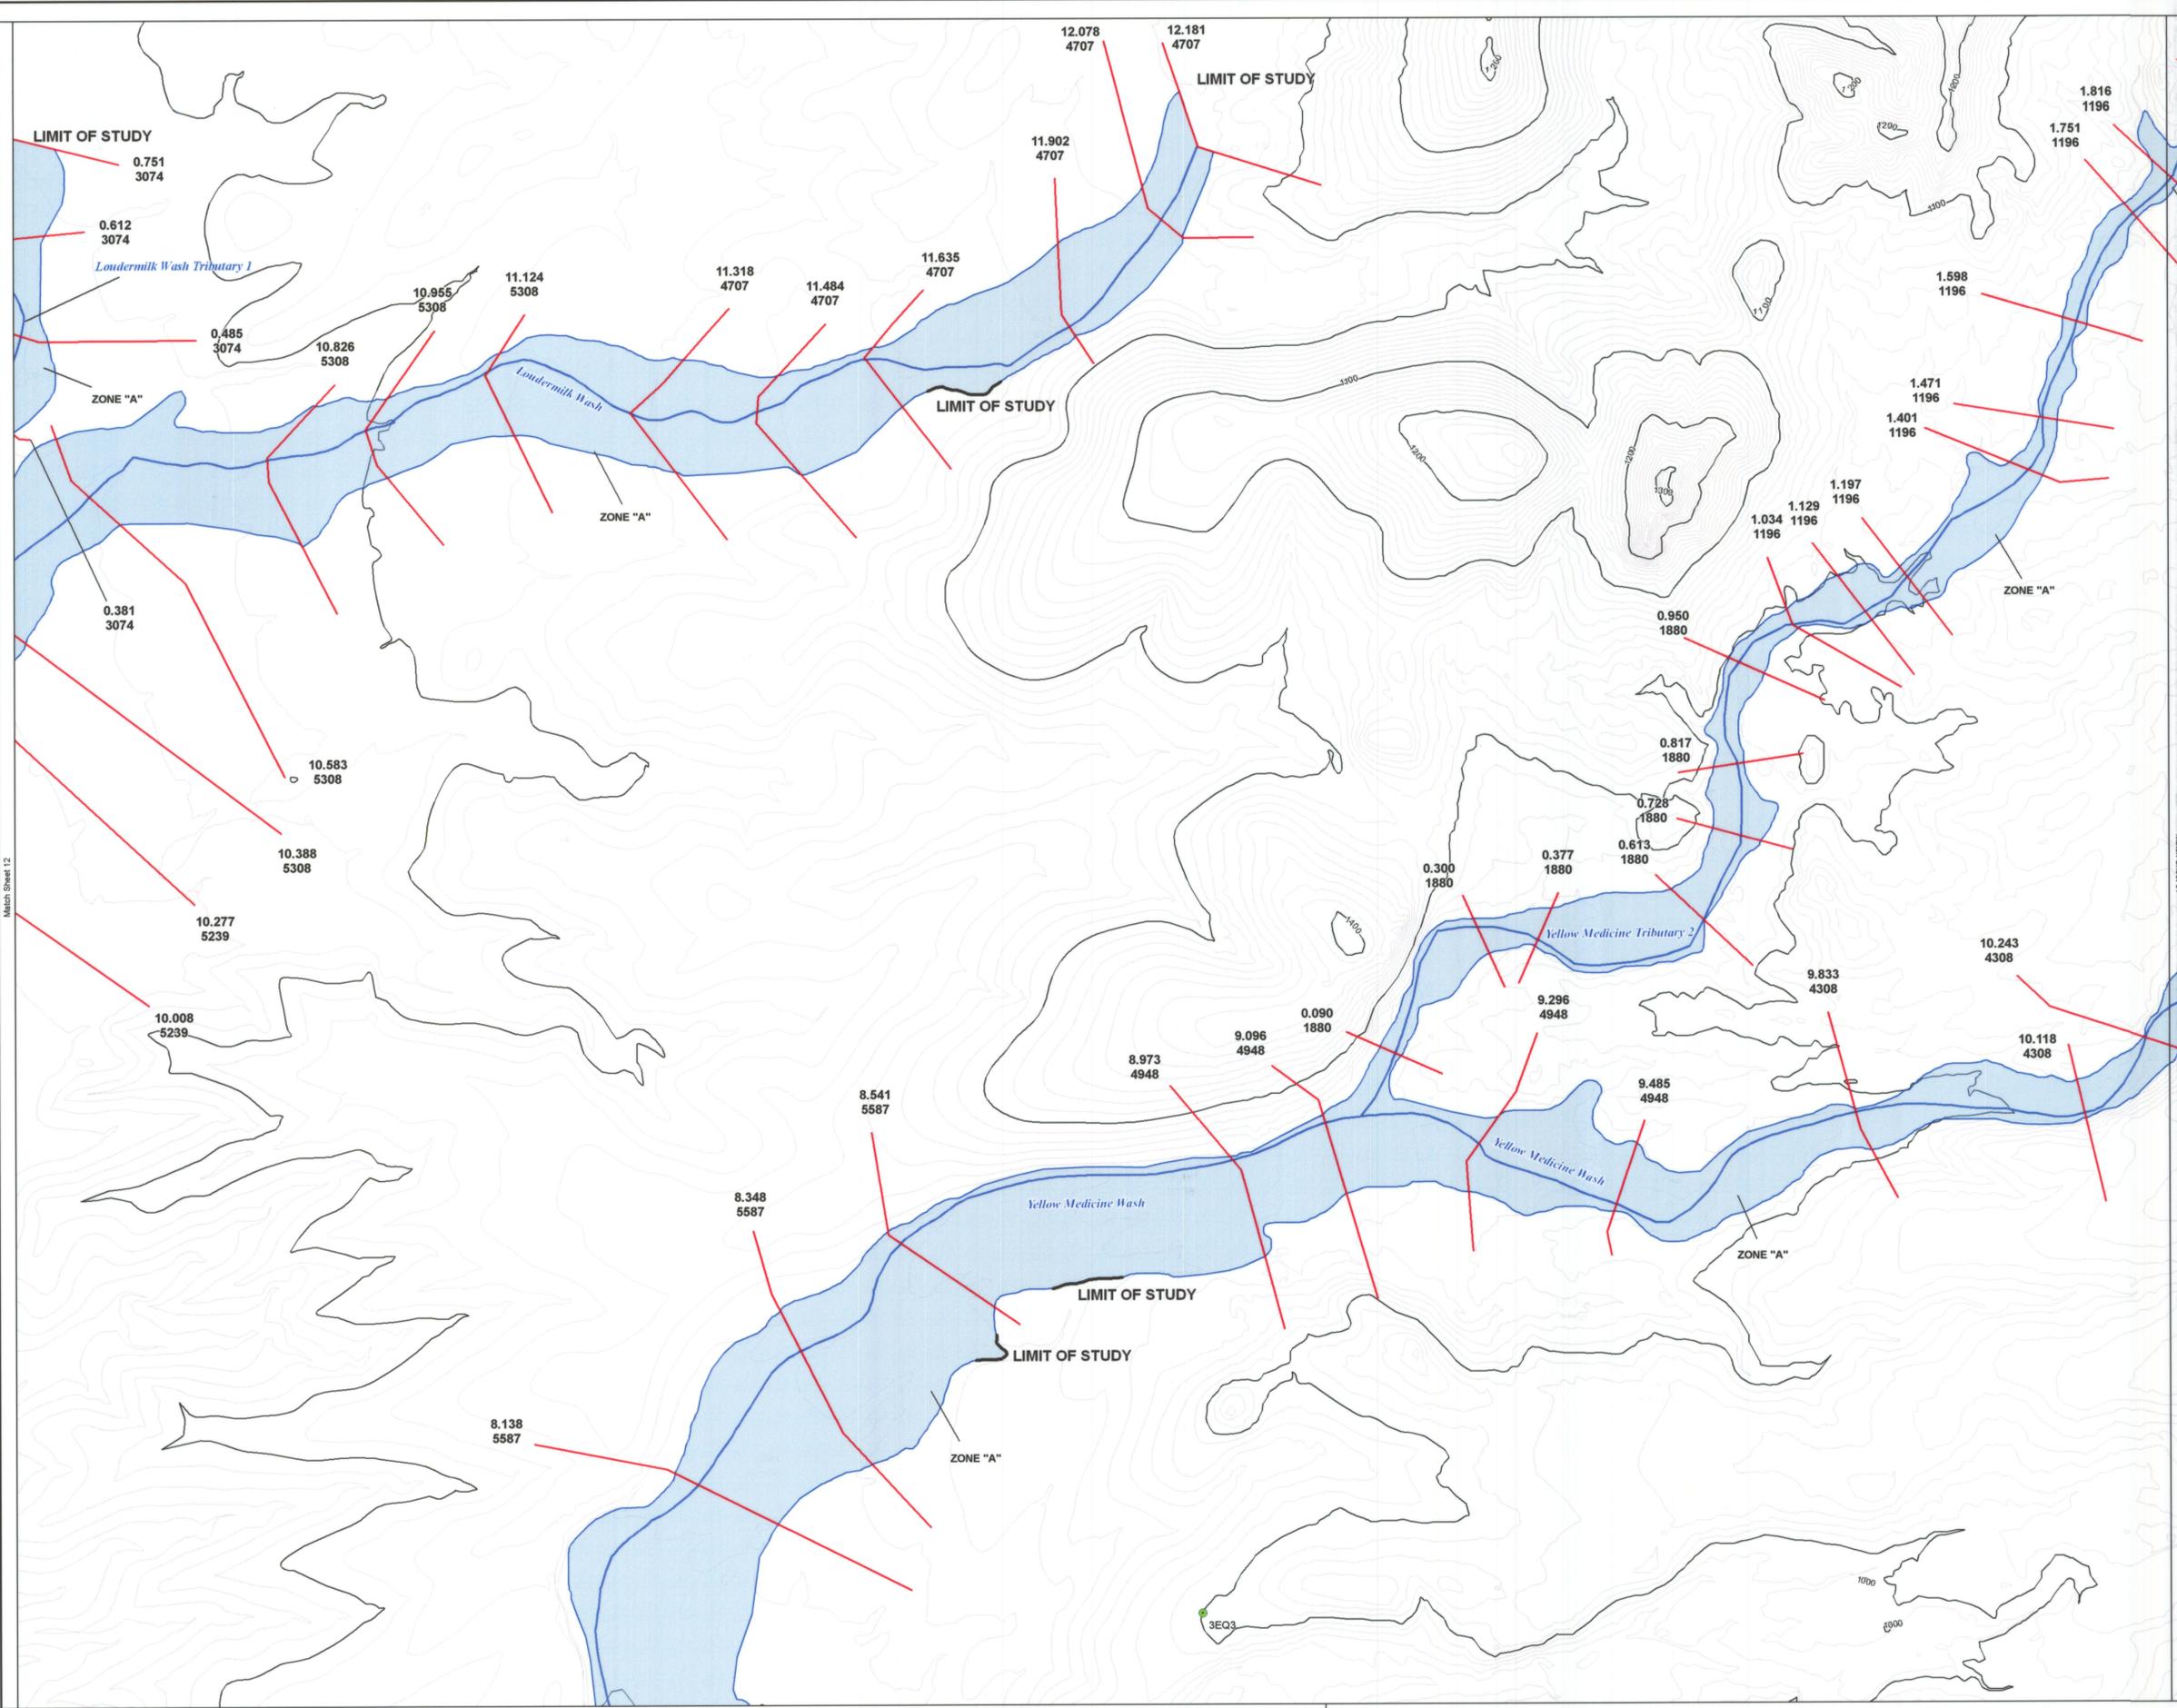

Match Sheet 12

Match Sheet 08

**FLOOD CONTROL DISTRICT
OF MARICOPA COUNTY**

**Lower Painted Rock Watershed
Zone A Floodplain Delineation Study
East Watershed**

F.C.D. Contract No. 2004C065

Legend

- Roads 
- Railroad (U.P.RR- Union Pacific Railroad) 
- Cross Section 
- Flood Zone **ZONE "A"**
- Cross Section Number 1.031
9362
- Wash Name *Yellow Medicine Wash*
- Stream Centerline 
- Flood Hazard Boundary 
- Gila River Baseline 
- GDAC Point/Number 3PF3 

ELEVATION REFERENCE MARKS

NOTES


NOTE: ALL ELEVATIONS ARE BASED ON NORTH AMERICAN VERTICAL DATUM OF 1988.

GDAC NUMBER	ELEVATION (FT)
3PF3 (see Sheet 10)	715.21
3DP3 (see Sheet 03)	1200.29
3EO3 (see Sheet 07)	968.61
3EQ3 (see Sheet 04)	1012.54
3GQ3 (see Sheet 17)	675.25
3HP3 (see Sheet 22)	557.53
3HR3 (see Sheet 16)	651.99


SHEET INDEX MAP



Contour Interval = 10 feet

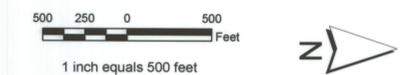

 Kimley-Horn and Associates, Inc.	BY	DATE
	DESIGN	NRE 01/31/07
	DESIGN CHK.	JTA 01/31/07
	PLANS	ERS 01/31/07
	PLANS CHK.	JTA 01/31/07

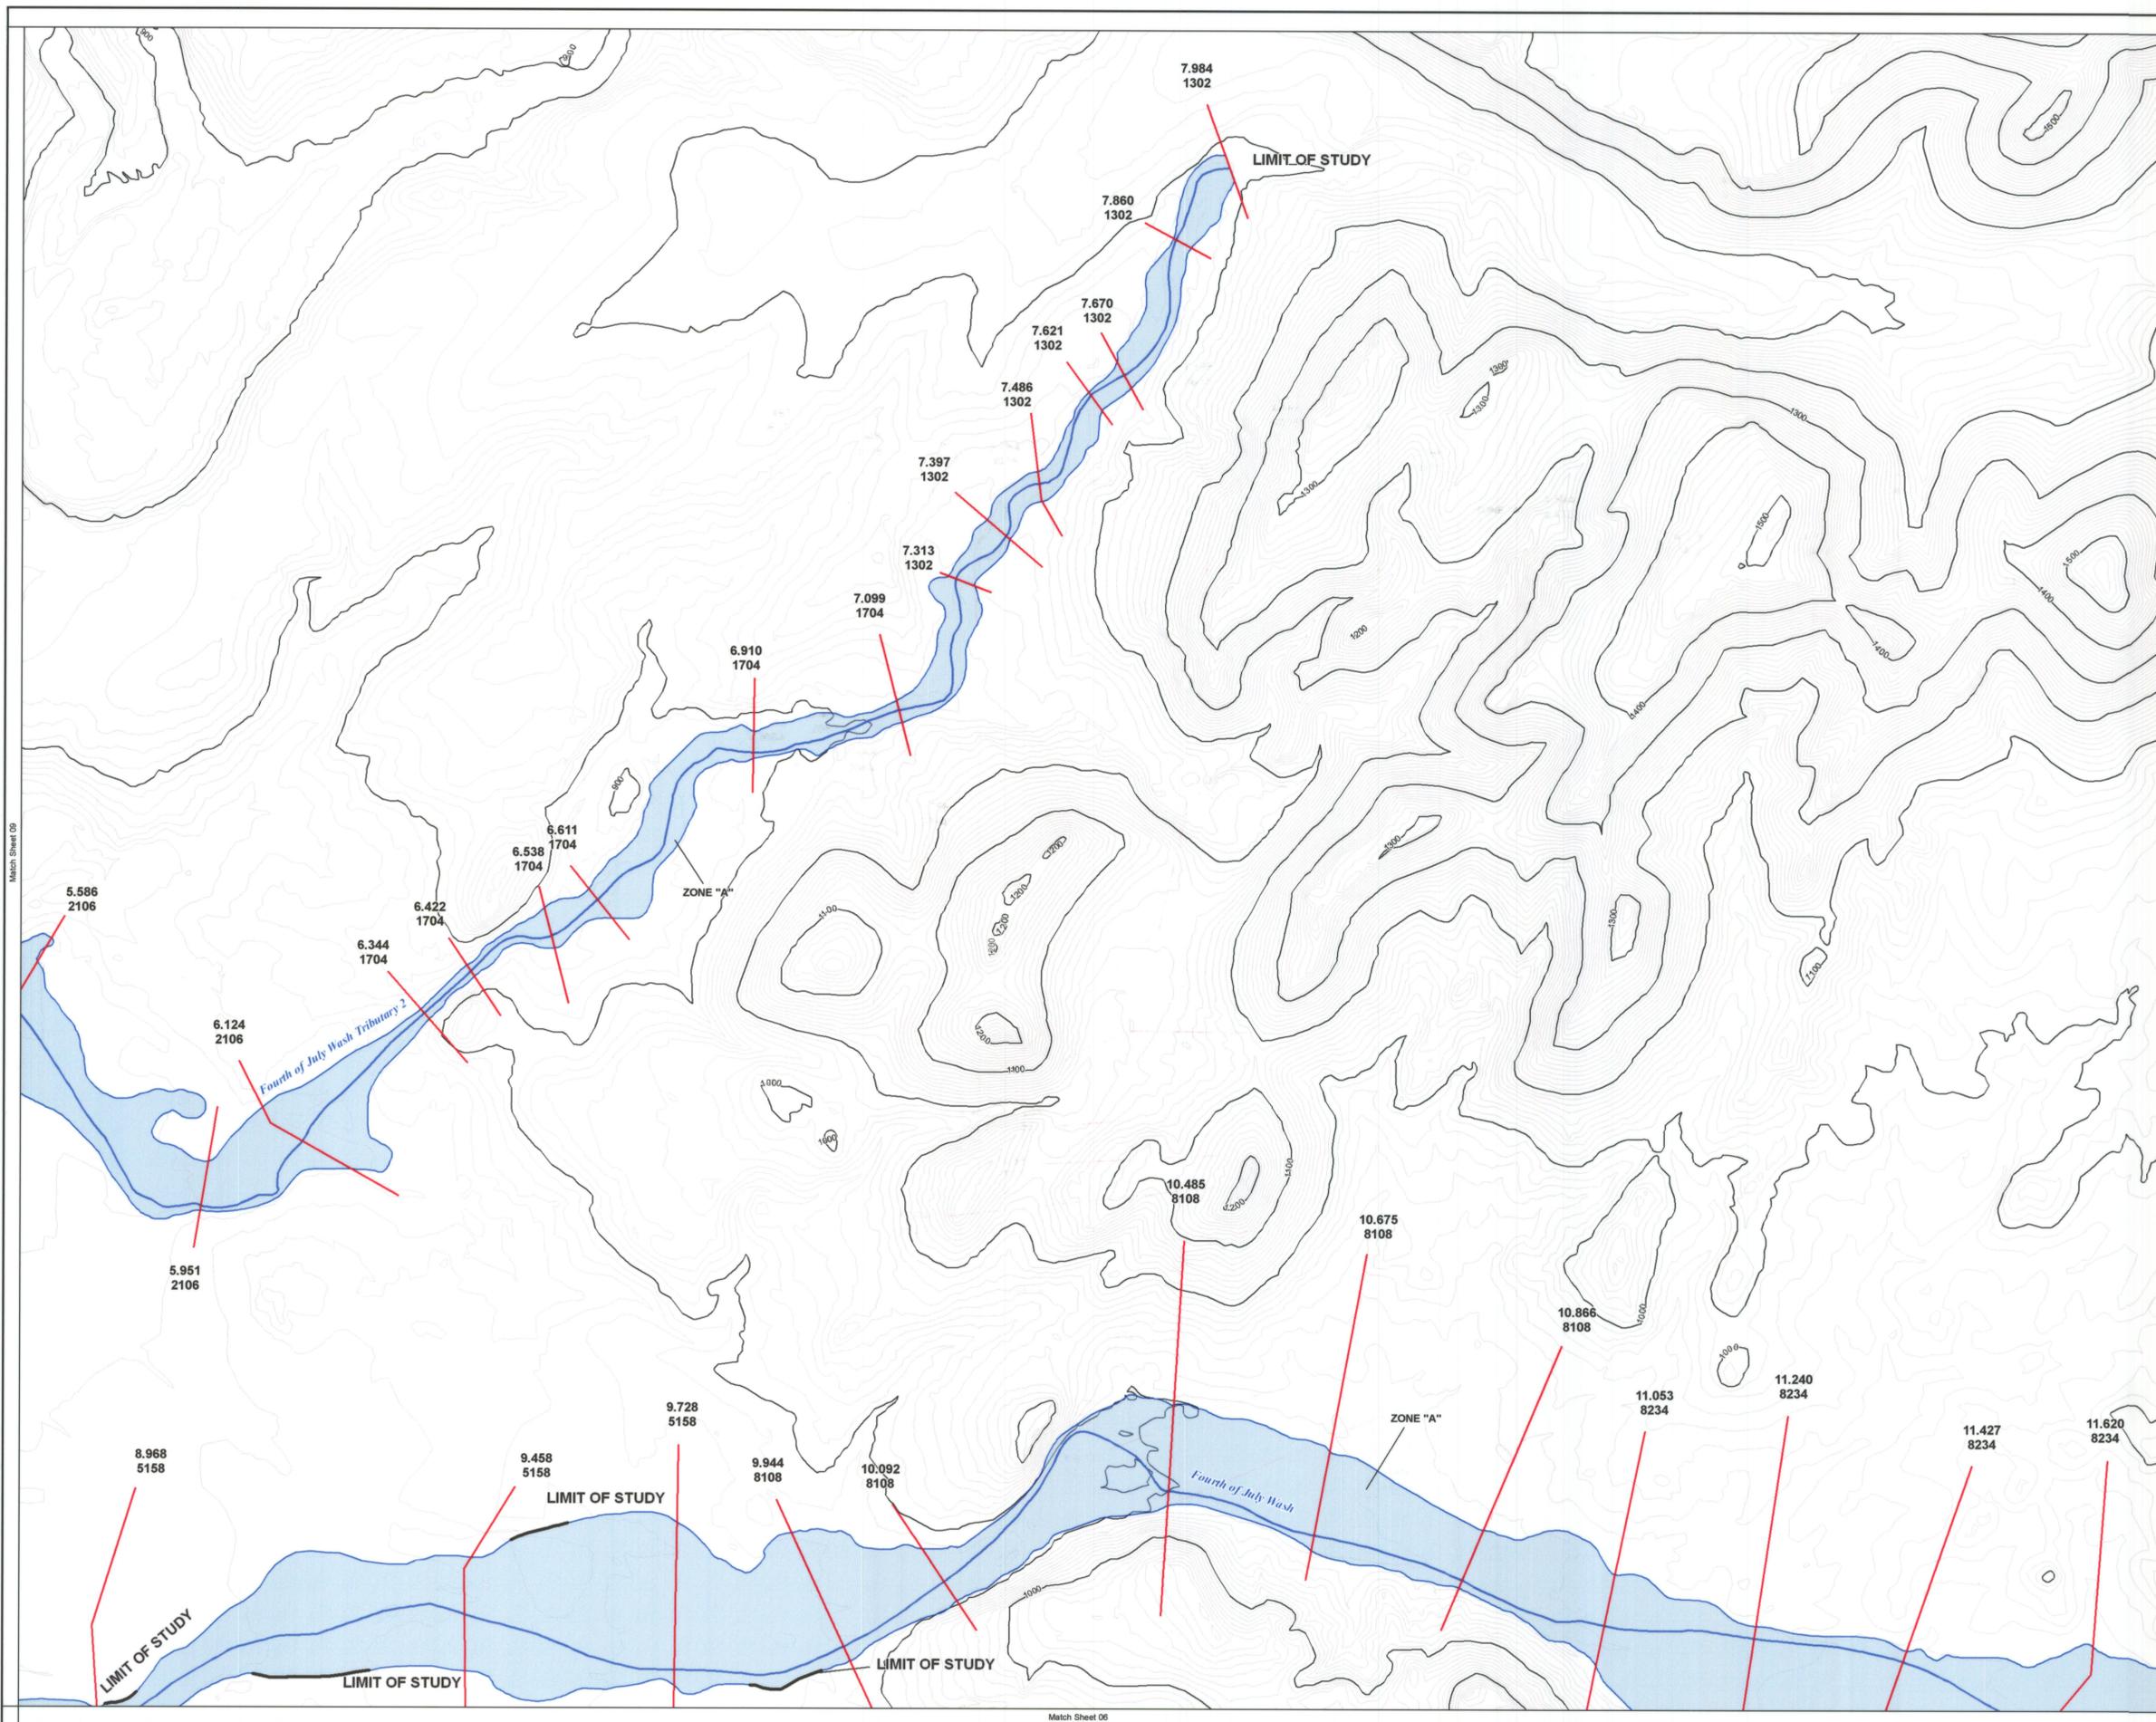

**FLOOD CONTROL DISTRICT
OF MARICOPA COUNTY**

**Lower Painted Rock Watershed
Zone A Floodplain Delineation Study
East Watershed**

F.C.D. Contract No. 2004C065

Legend

- Roads
- Railroad (U.P.RR- Union Pacific Railroad)
- Cross Section
- Flood Zone ZONE "A"
- Cross Section Number 1.031
- 9362
- Wash Name Yellow Medicine Wash
- Stream Centerline
- Flood Hazard Boundary
- Gila River Baseline
- GDAC Point/Number 3PF3


ELEVATION REFERENCE MARKS

NOTES


NOTE: ALL ELEVATIONS ARE BASED ON NORTH AMERICAN VERTICAL DATUM OF 1988.

GDAC NUMBER	ELEVATION (FT)
3PF3 (see Sheet 10)	715.21
3DP3 (see Sheet 03)	1200.29
3EO3 (see Sheet 07)	968.61
3EQ3 (see Sheet 04)	1012.54
3GQ3 (see Sheet 17)	675.25
3HP3 (see Sheet 22)	557.53
3HR3 (see Sheet 16)	651.99

SHEET INDEX MAP

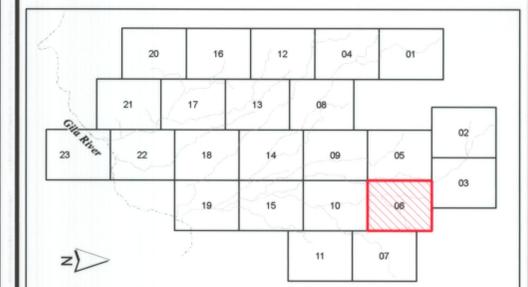


Contour Interval = 10 feet

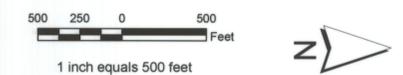

		BY	DATE
		NRE	01/31/07
DESIGN	JTA	01/31/07	
DESIGN CHK.	JTA	01/31/07	
PLANS	ERS	01/31/07	
PLANS CHK.	JTA	01/31/07	



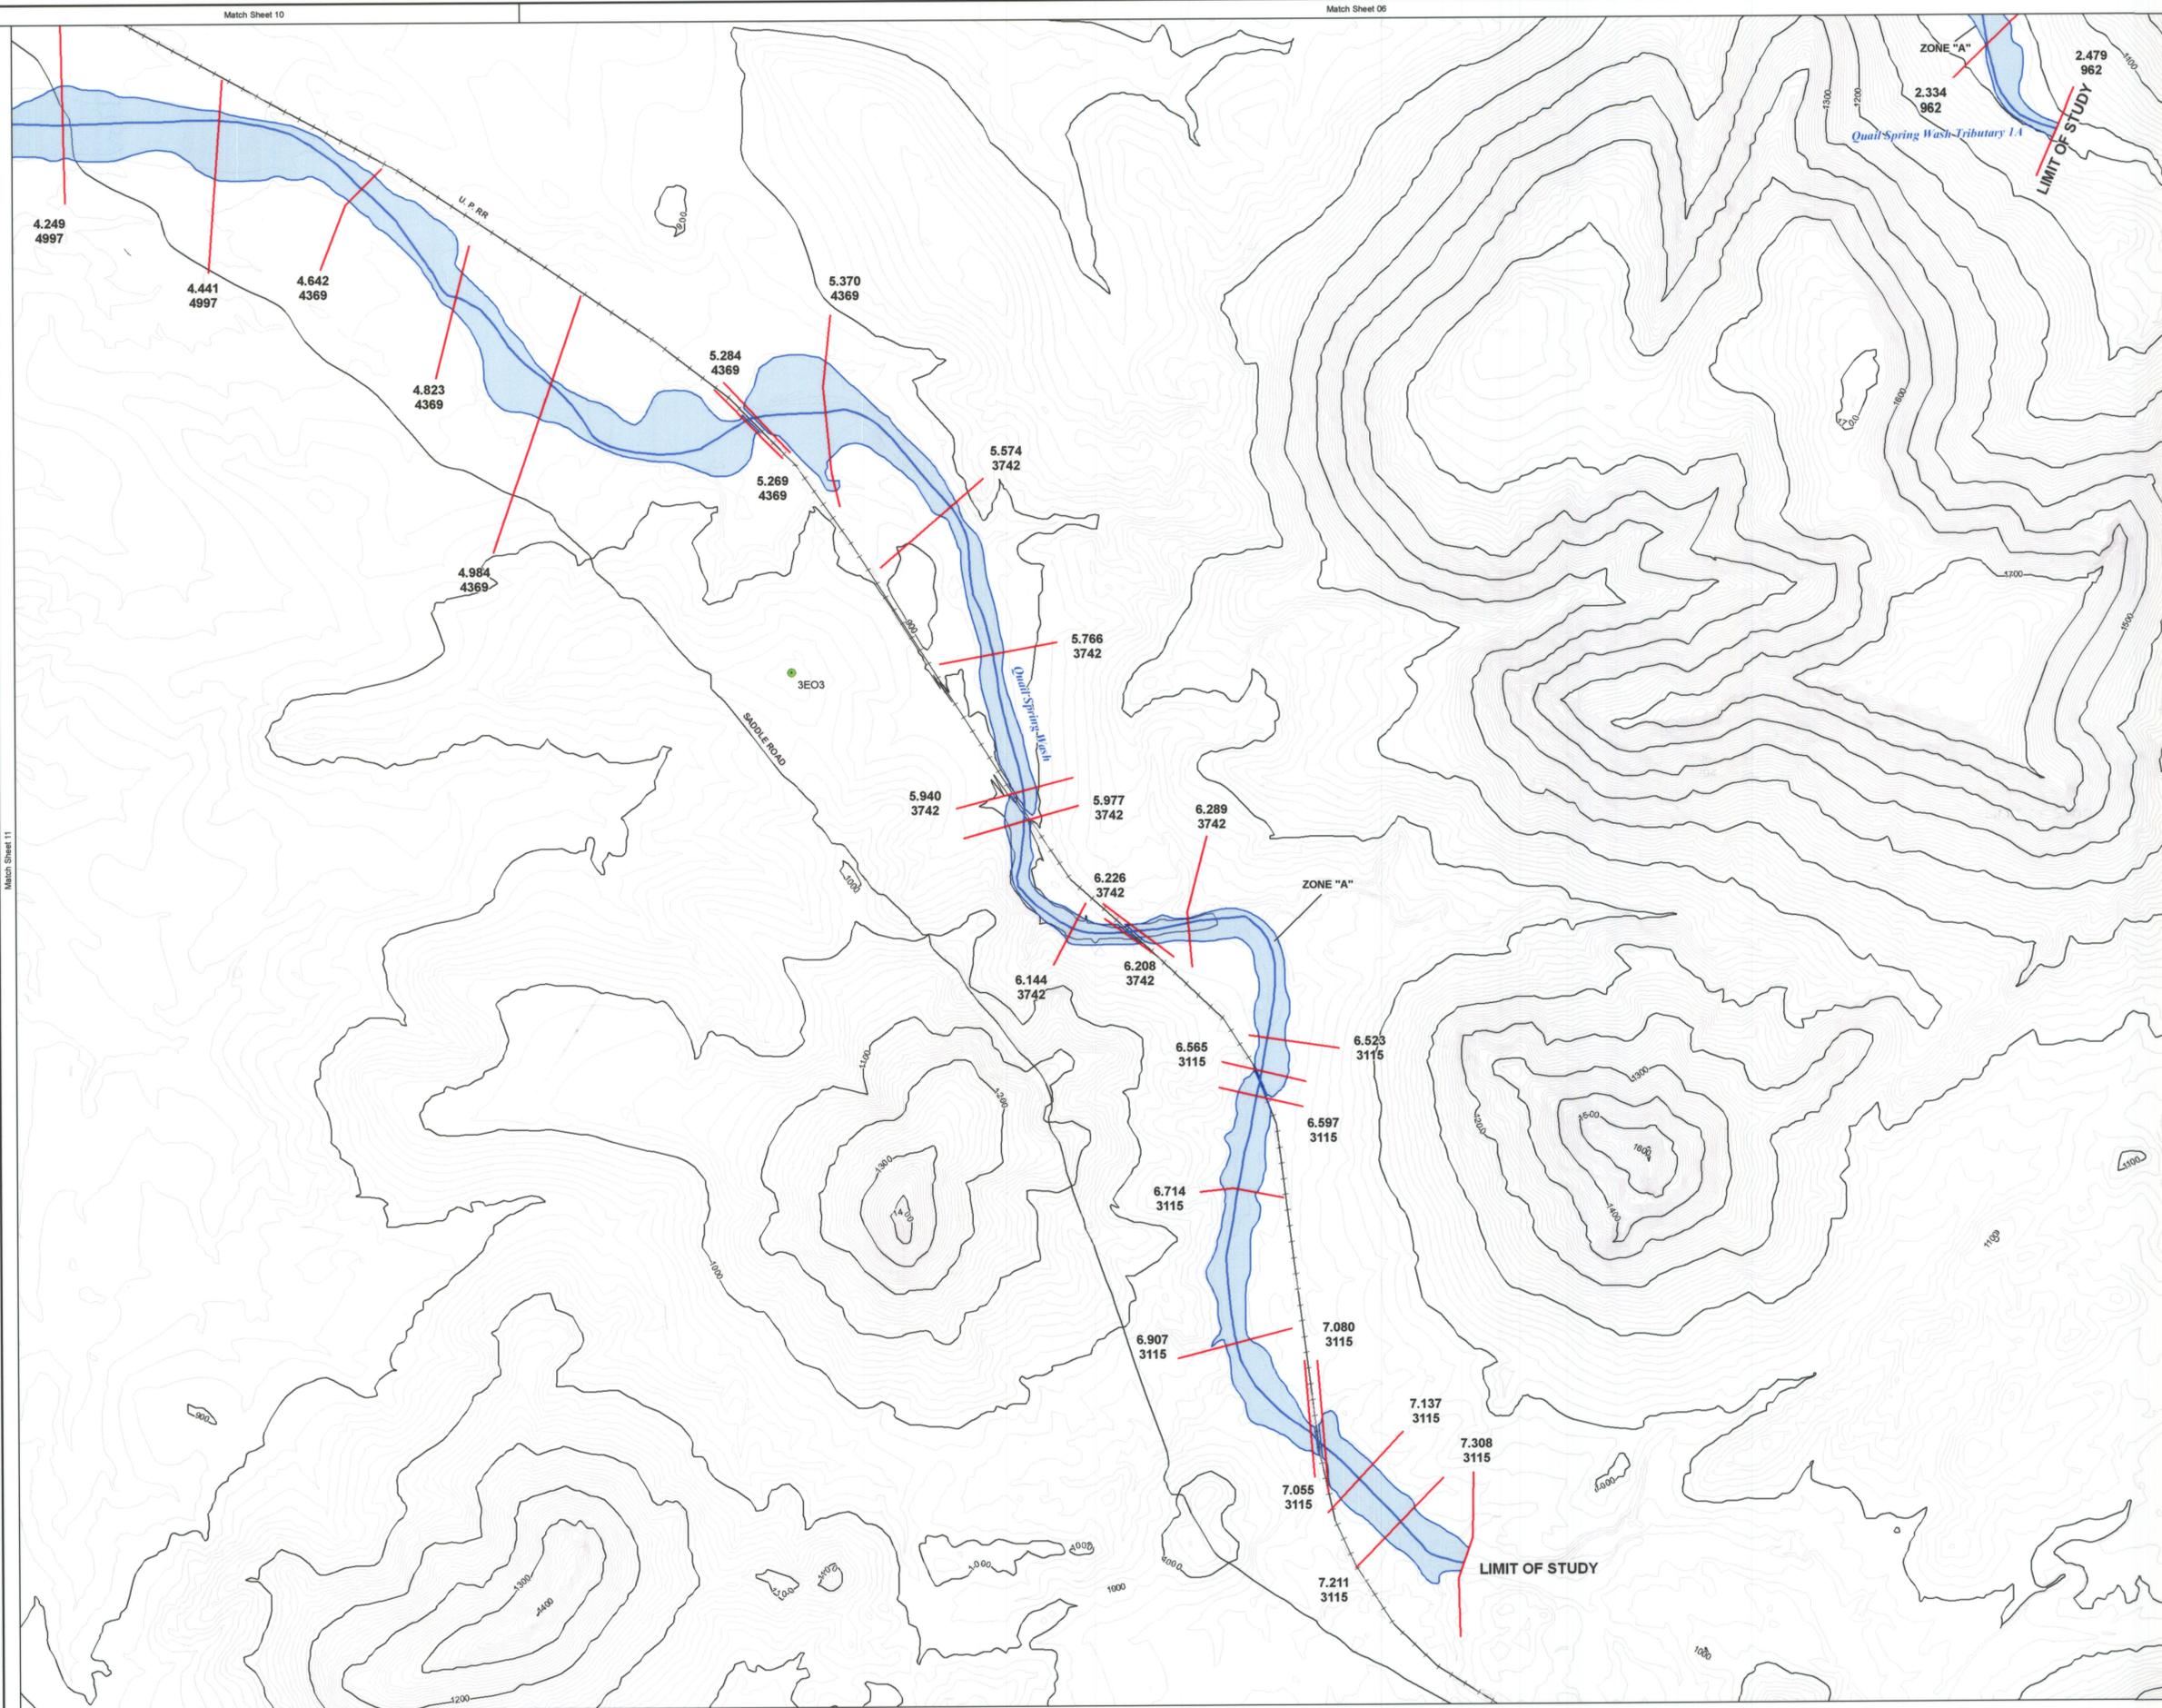

FLOOD CONTROL DISTRICT OF MARICOPA COUNTY

Lower Painted Rock Watershed
Zone A Floodplain Delineation Study
East Watershed

F.C.D. Contract No. 2004C065

Legend

- Roads
- Railroad (U.P.RR- Union Pacific Railroad)
- Cross Section
- Flood Zone ZONE "A"
- Cross Section Number 1.031 9362
- Wash Name Yellow Medicine Wash
- Stream Centerline
- Flood Hazard Boundary
- Gila River Baseline
- GDAC Point/Number 3PF3


ELEVATION REFERENCE MARKS

NOTES



NOTE: ALL ELEVATIONS ARE BASED ON NORTH AMERICAN VERTICAL DATUM OF 1988.

GDAC NUMBER	ELEVATION (FT)
3PF3 (see Sheet 10)	715.21
3DP3 (see Sheet 03)	1200.29
3EQ3 (see Sheet 07)	968.61
3EQ3 (see Sheet 04)	1012.54
3GQ3 (see Sheet 17)	675.25
3HP3 (see Sheet 22)	557.53
3HR3 (see Sheet 16)	651.99

SHEET INDEX MAP

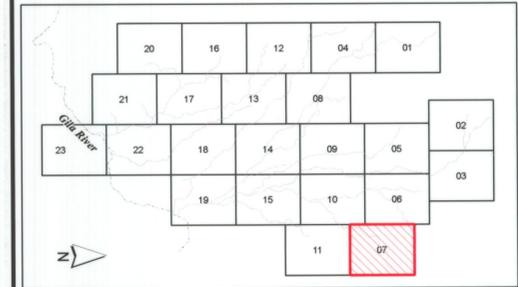

Contour Interval = 10 feet

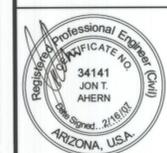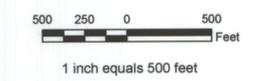

		BY	DATE
DESIGN	NRE		01/31/07
DESIGN CHK.	JTA		01/31/07
PLANS	ERS		01/31/07
PLANS CHK.	JTA		01/31/07

FLOOD CONTROL DISTRICT OF MARICOPA COUNTY

Lower Painted Rock Watershed Zone A Floodplain Delineation Study East Watershed

F.C.D. Contract No. 2004C065

Legend

- Roads 
- Railroad (U.P.R.R- Union Pacific Railroad) 
- Cross Section 
- Flood Zone **ZONE "A"**
- Cross Section Number 1.031
9362
- Wash Name *Yellow Medicine Wash*
- Stream Centerline 
- Flood Hazard Boundary 
- Gila River Baseline 
- GDAC Point/Number **3PF3** 


ELEVATION REFERENCE MARKS

NOTES

NOTE: ALL ELEVATIONS ARE BASED ON NORTH AMERICAN VERTICAL DATUM OF 1988.

GDAC NUMBER	ELEVATION (FT)
3PF3 (see Sheet 10)	715.21
3DP3 (see Sheet 03)	1200.29
3EO3 (see Sheet 07)	968.61
3EQ3 (see Sheet 04)	1012.54
3GQ3 (see Sheet 17)	675.25
3HP3 (see Sheet 22)	557.53
3HR3 (see Sheet 16)	651.99

SHEET INDEX MAP

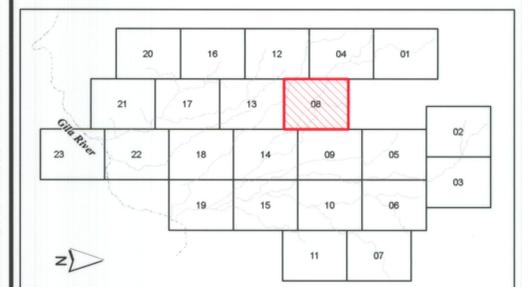


Contour Interval = 10 feet



1 inch equals 500 feet



 Kimley-Horn and Associates, Inc.	BY	DATE
	DESIGN	NRE 01/31/07
	DESIGN CHK.	JTA 01/31/07
	PLANS	ERS 01/31/07
	PLANS CHK.	JTA 01/31/07

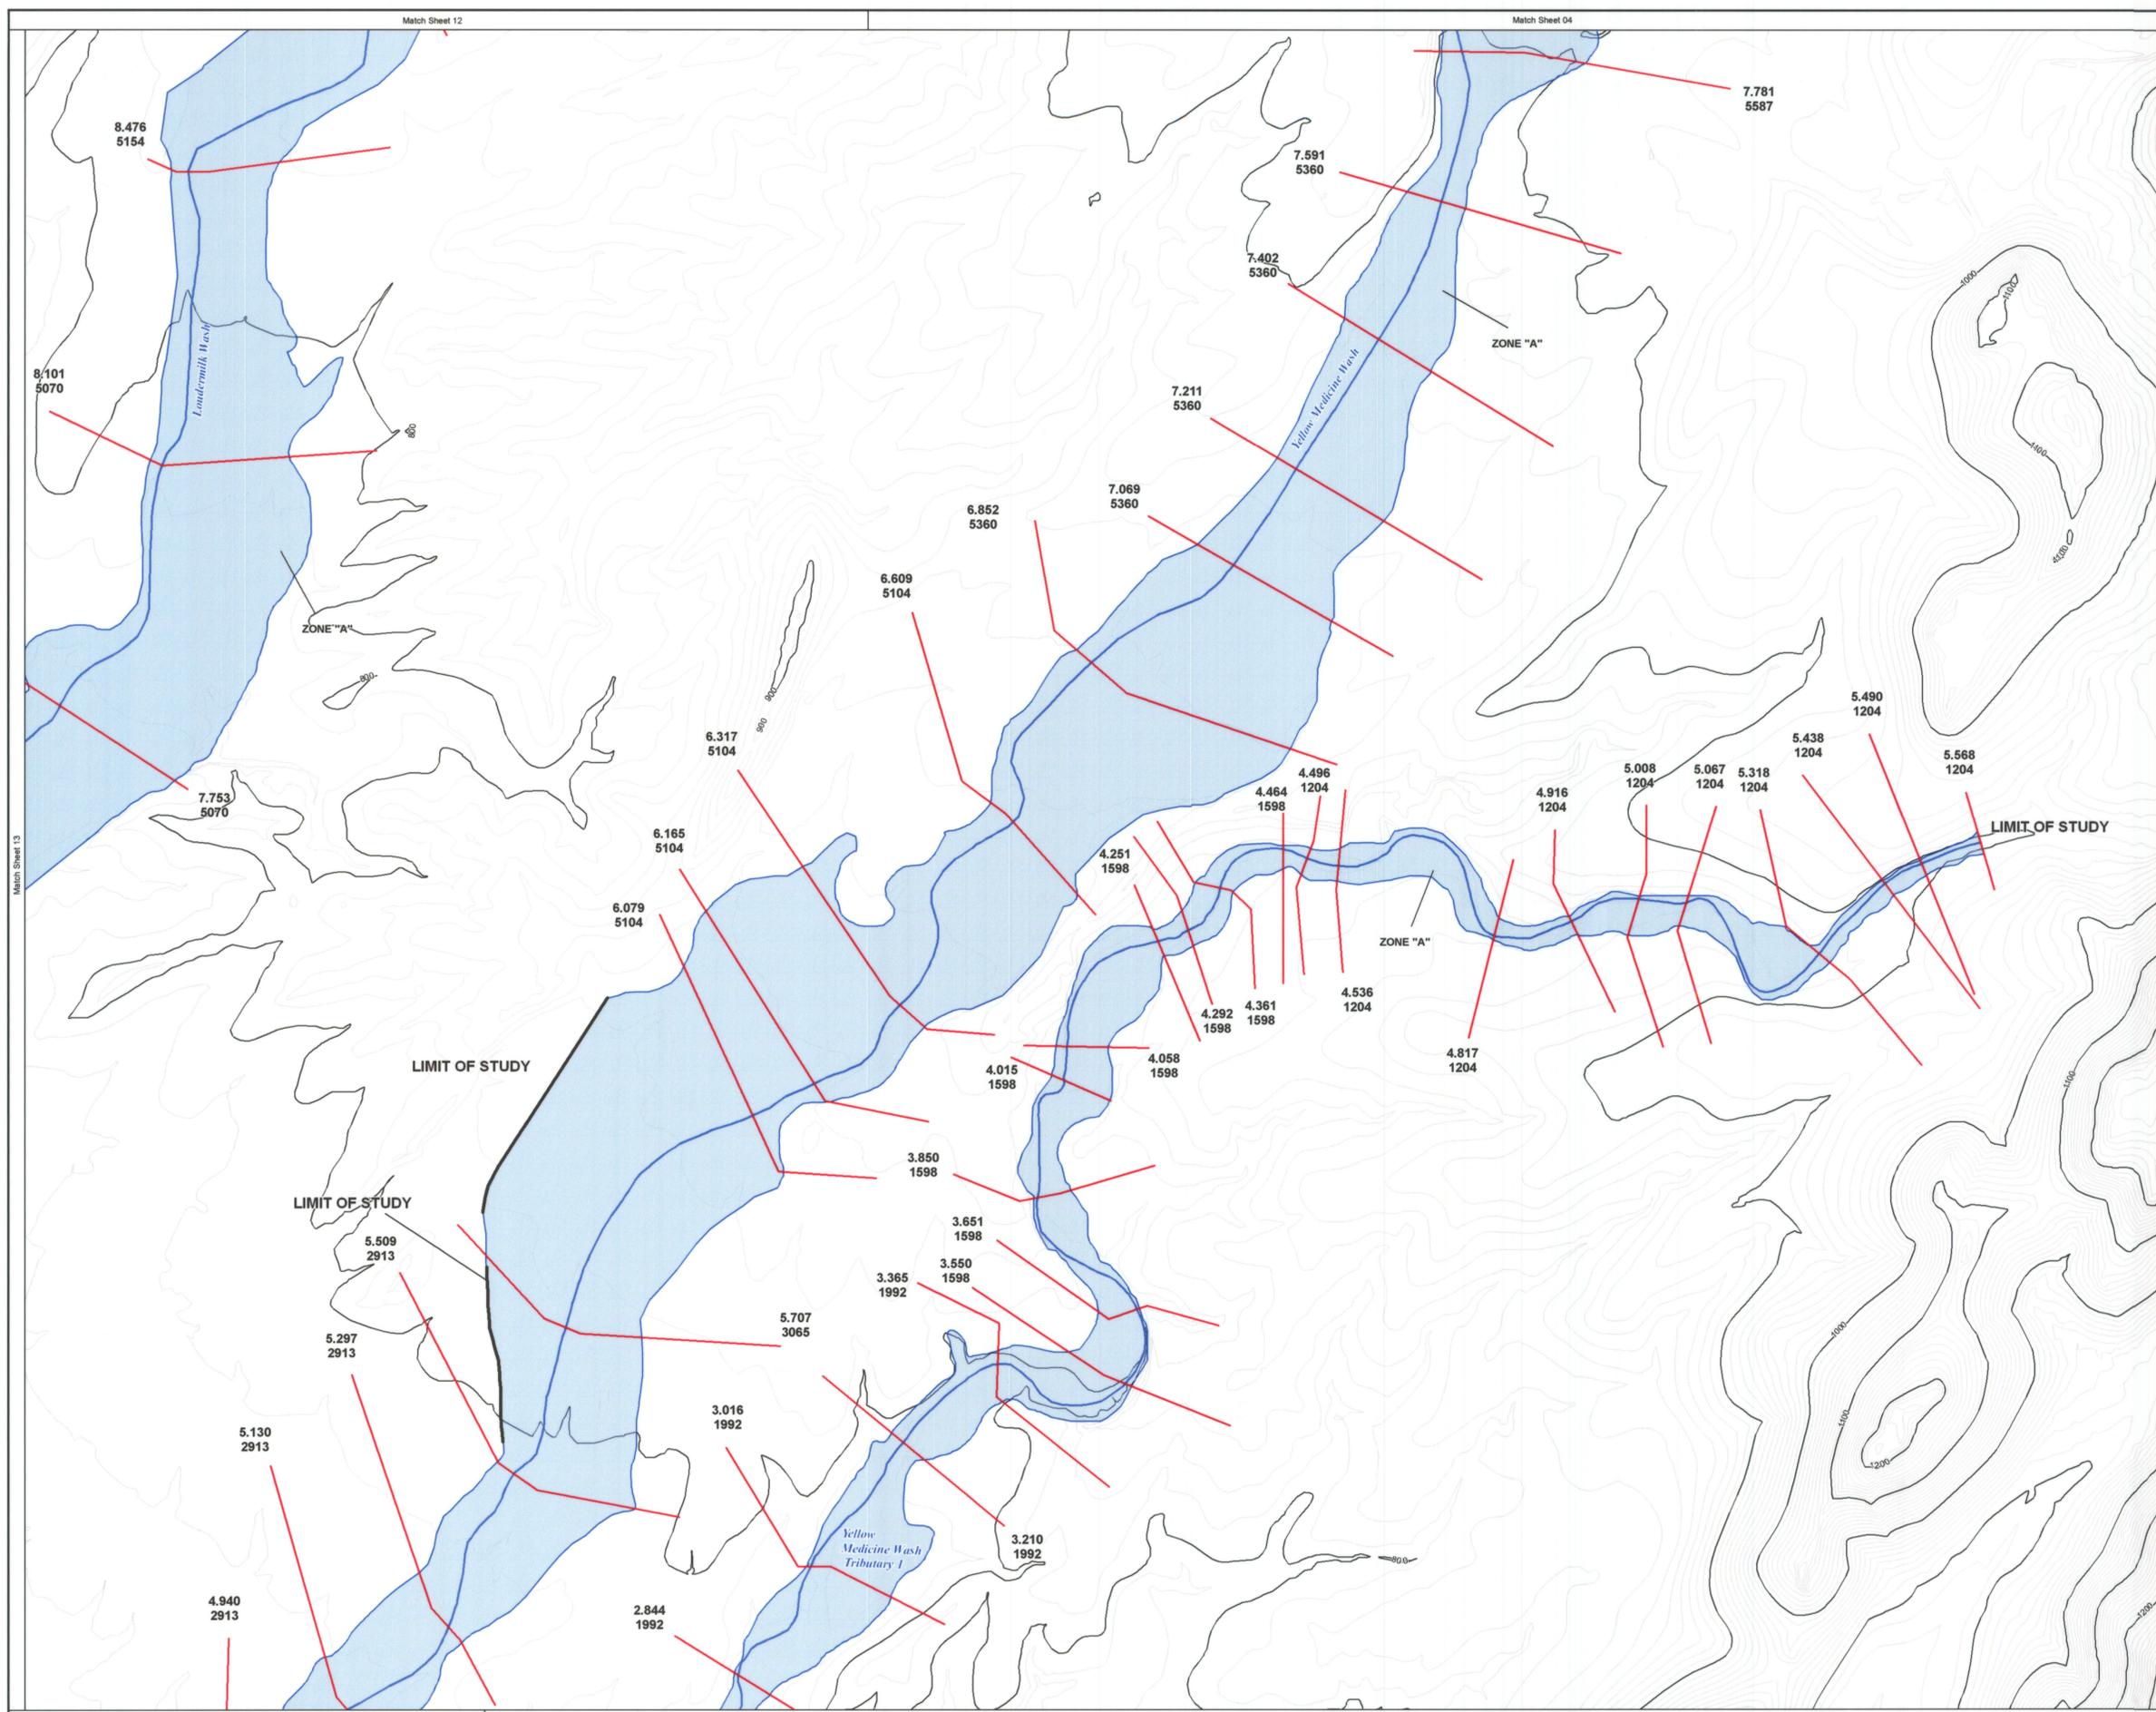

**FLOOD CONTROL DISTRICT
OF MARICOPA COUNTY**

**Lower Painted Rock Watershed
Zone A Floodplain Delineation Study
East Watershed**

F.C.D. Contract No. 2004C065

Legend

- Roads 
- Railroad (U.P.RR- Union Pacific Railroad) 
- Cross Section 
- Flood Zone **ZONE "A"**
- Cross Section Number 1.031
9362
- Wash Name *Yellow Medicine Wash*
- Stream Centerline 
- Flood Hazard Boundary 
- Gila River Baseline 
- GDAC Point/Number 3PF3 


ELEVATION REFERENCE MARKS

NOTES


NOTE: ALL ELEVATIONS ARE BASED ON NORTH AMERICAN VERTICAL DATUM OF 1988.

GDAC NUMBER	ELEVATION (FT)
3PF3 (see Sheet 10)	715.21
3DP3 (see Sheet 03)	1200.29
3EO3 (see Sheet 07)	968.61
3EQ3 (see Sheet 04)	1012.54
3GQ3 (see Sheet 17)	675.25
3HP3 (see Sheet 22)	557.53
3HR3 (see Sheet 16)	651.99


SHEET INDEX MAP

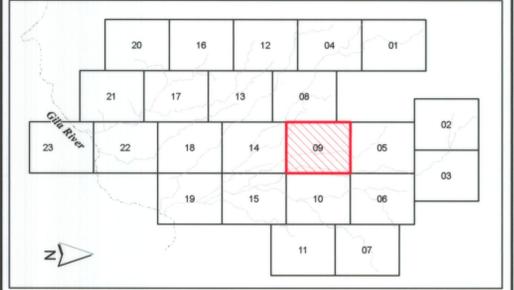

Contour Interval = 10 feet

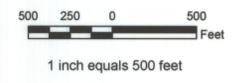

 Kimley-Horn and Associates, Inc.	BY	DATE
	DESIGN	NRE 01/31/07
	DESIGN CHK.	JTA 01/31/07
	PLANS	ERS 01/31/07
	PLANS CHK.	JTA 01/31/07

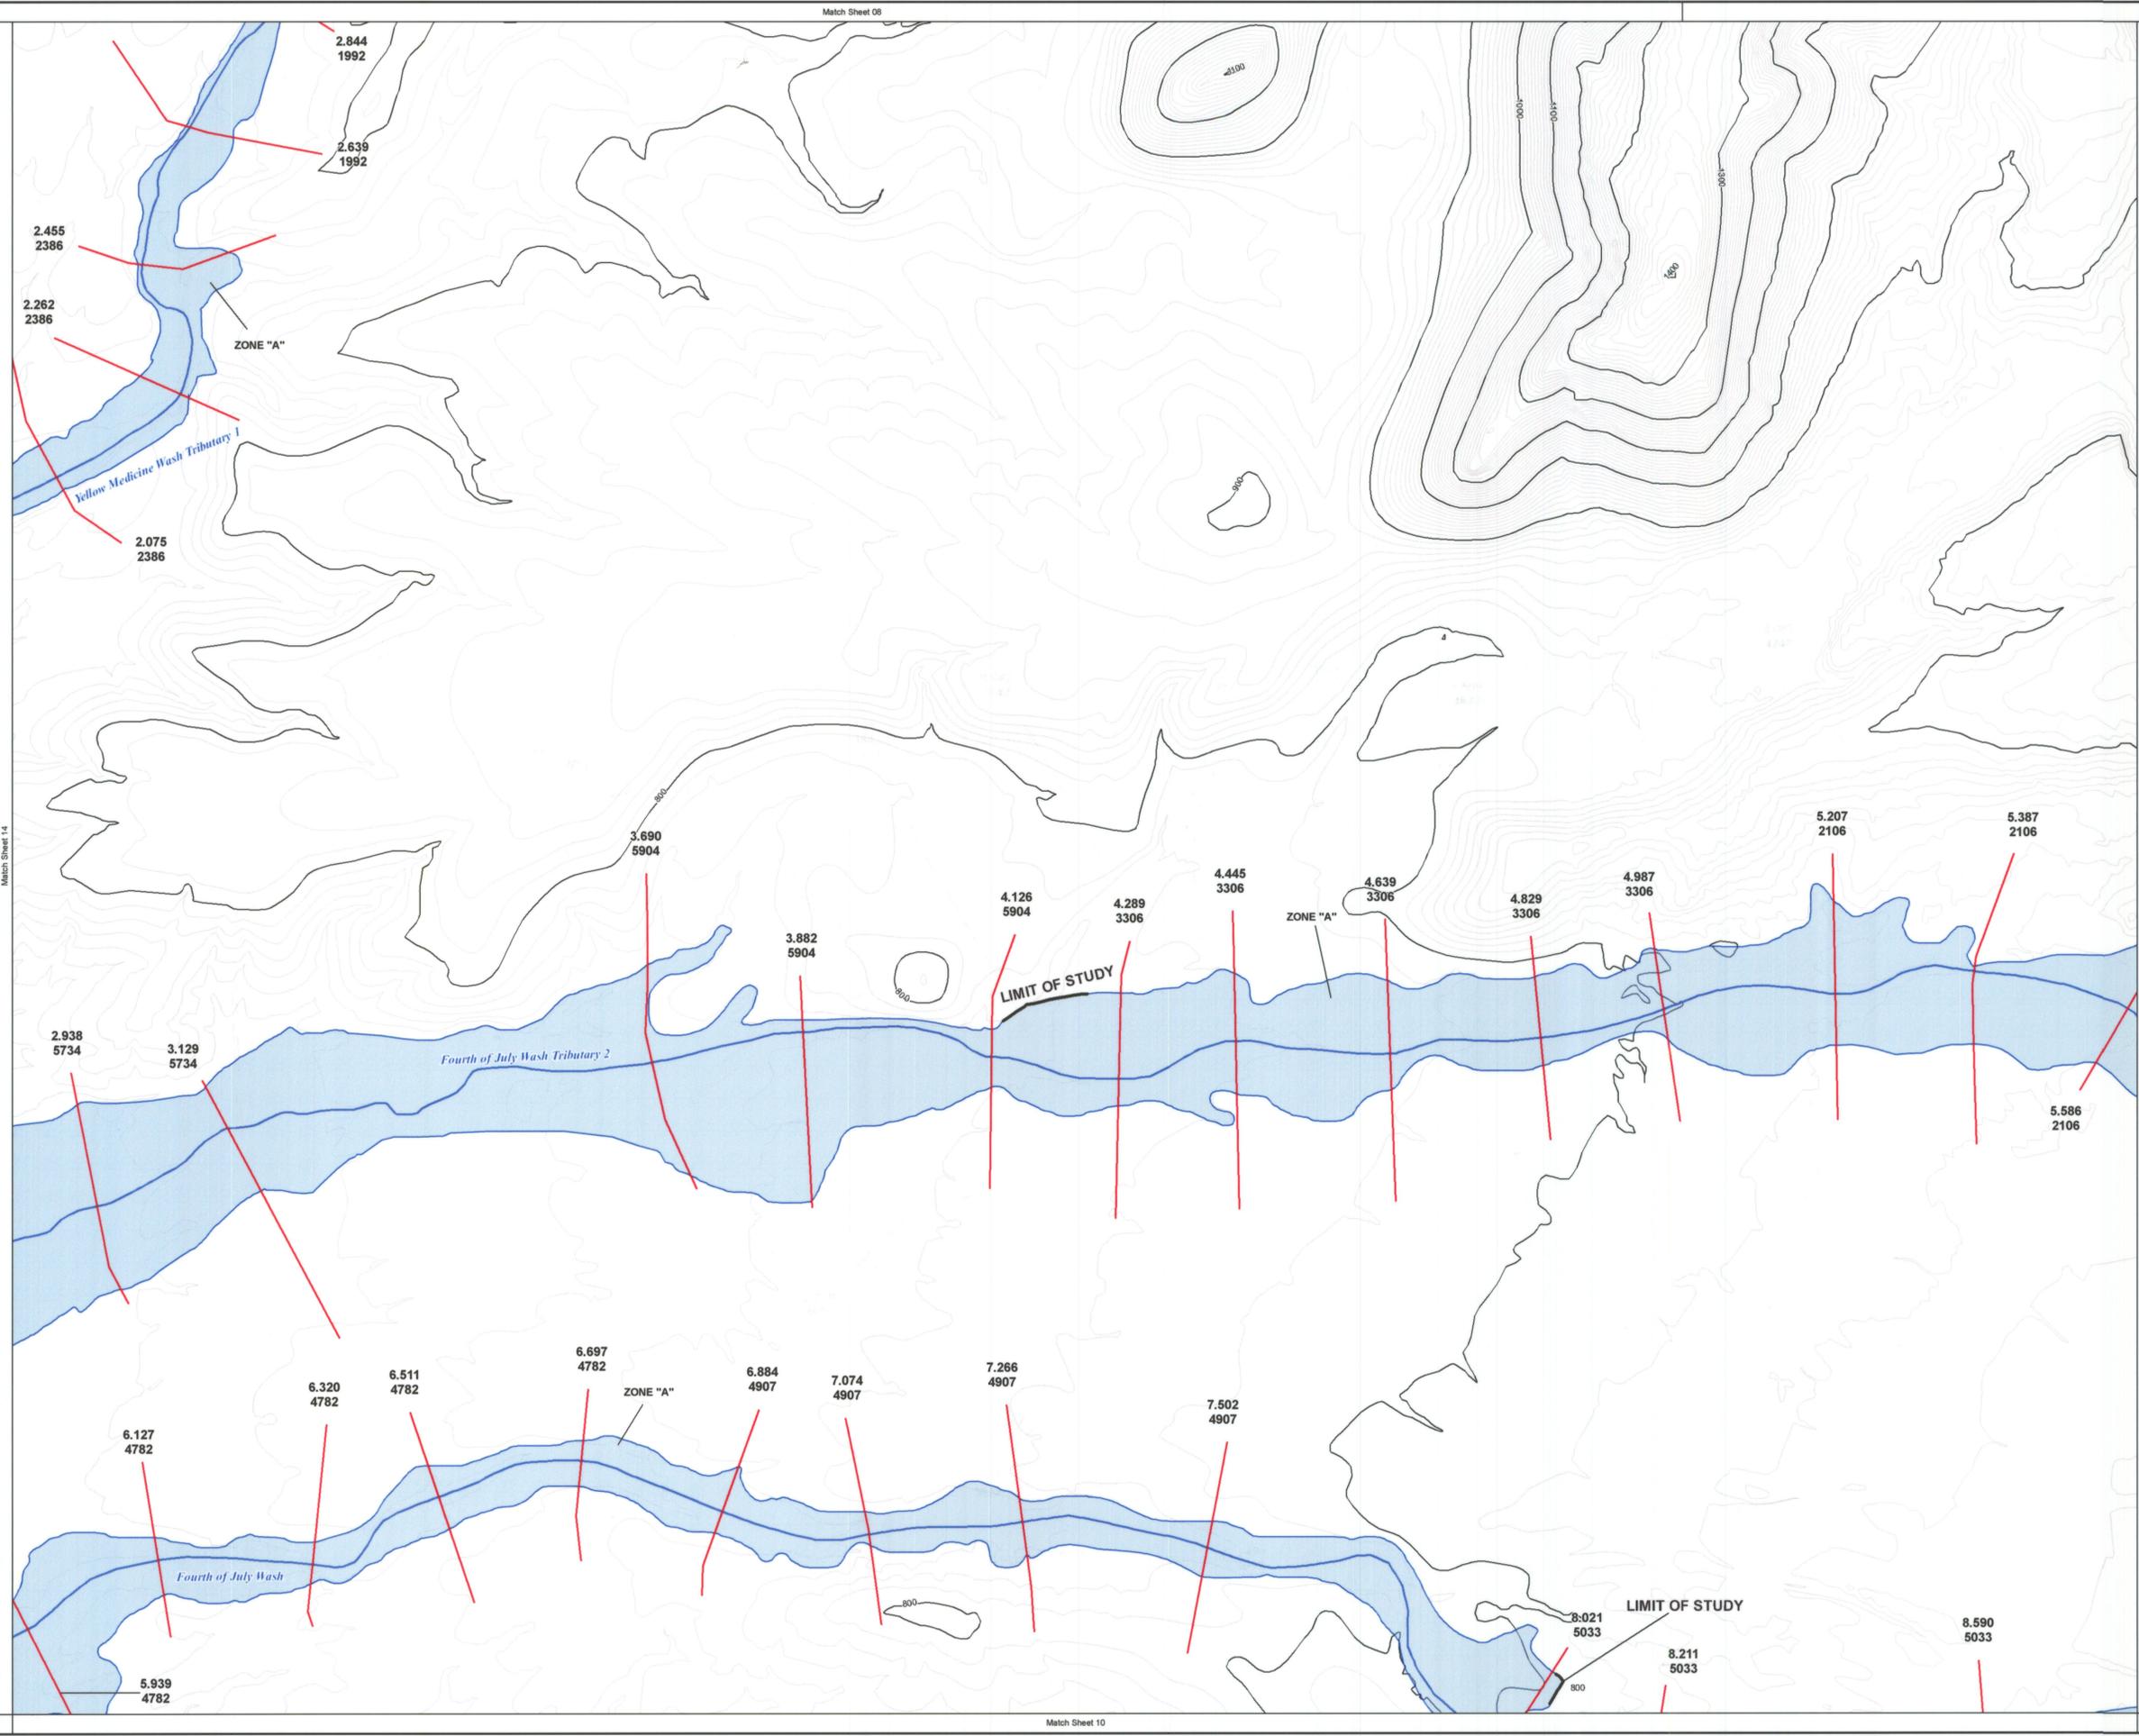

FLOOD CONTROL DISTRICT OF MARICOPA COUNTY

Lower Painted Rock Watershed Zone A Floodplain Delineation Study East Watershed

F.C.D. Contract No. 2004C065

Legend

- Roads 
- Railroad (U.P.R.R.- Union Pacific Railroad) 
- Cross Section 
- Flood Zone **ZONE "A"**
- Cross Section Number 1.031
9362
- Wash Name *Yellow Medicine Wash*
- Stream Centerline 
- Flood Hazard Boundary 
- Gila River Baseline 
- GDAC Point/Number  3PF3


ELEVATION REFERENCE MARKS

NOTES

NOTE: ALL ELEVATIONS ARE BASED ON NORTH AMERICAN VERTICAL DATUM OF 1988.

GDAC NUMBER	ELEVATION (FT)
3PF3 (see Sheet 10)	715.21
3DP3 (see Sheet 03)	1200.29
3EO3 (see Sheet 07)	968.61
3EQ3 (see Sheet 04)	1012.54
3GQ3 (see Sheet 17)	675.25
3HP3 (see Sheet 22)	557.53
3HR3 (see Sheet 16)	651.99

SHEET INDEX MAP

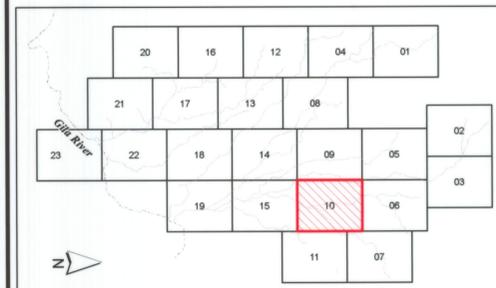


Contour Interval = 10 feet



1 inch equals 500 feet



		Kimley-Horn and Associates, Inc.
DESIGN	BY	DATE
DESIGN CHK.	NRE	01/31/07
PLANS	JTA	01/31/07
PLANS CHK.	ERS	01/31/07
	JTA	01/31/07

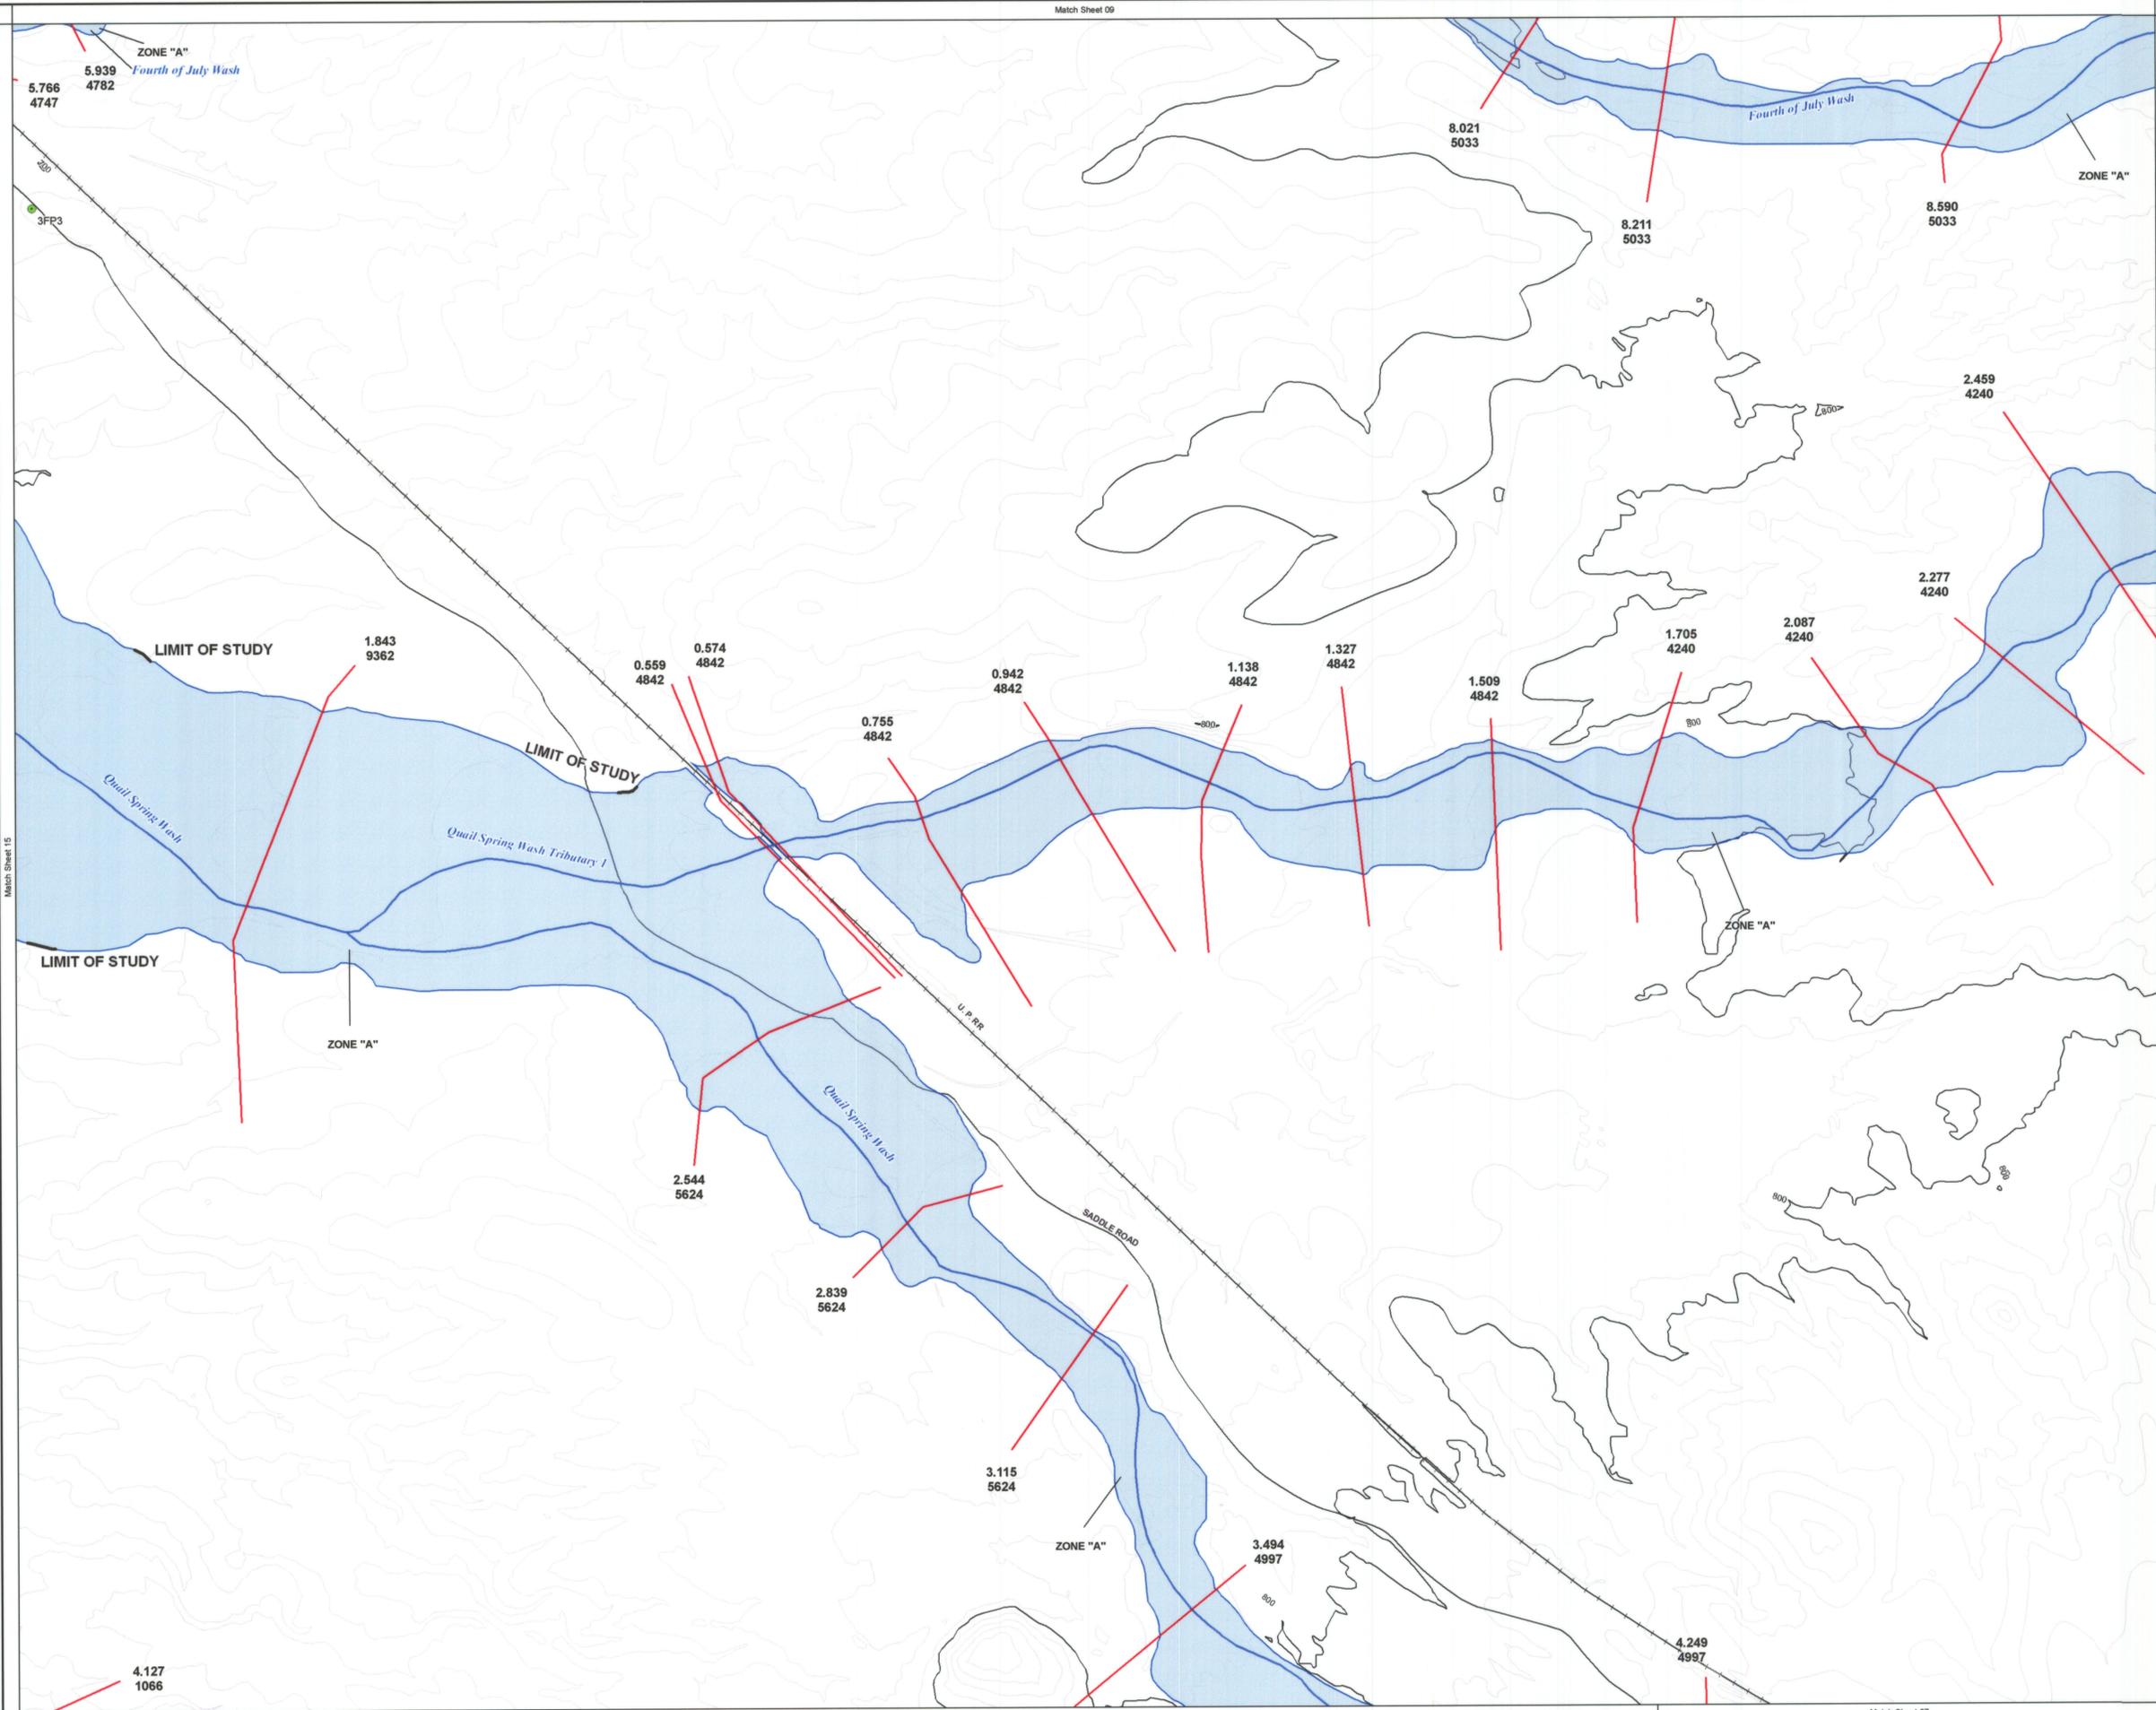


Match Sheet 15

Match Sheet 05

4.127
1066

Match Sheet 11

Match Sheet 07

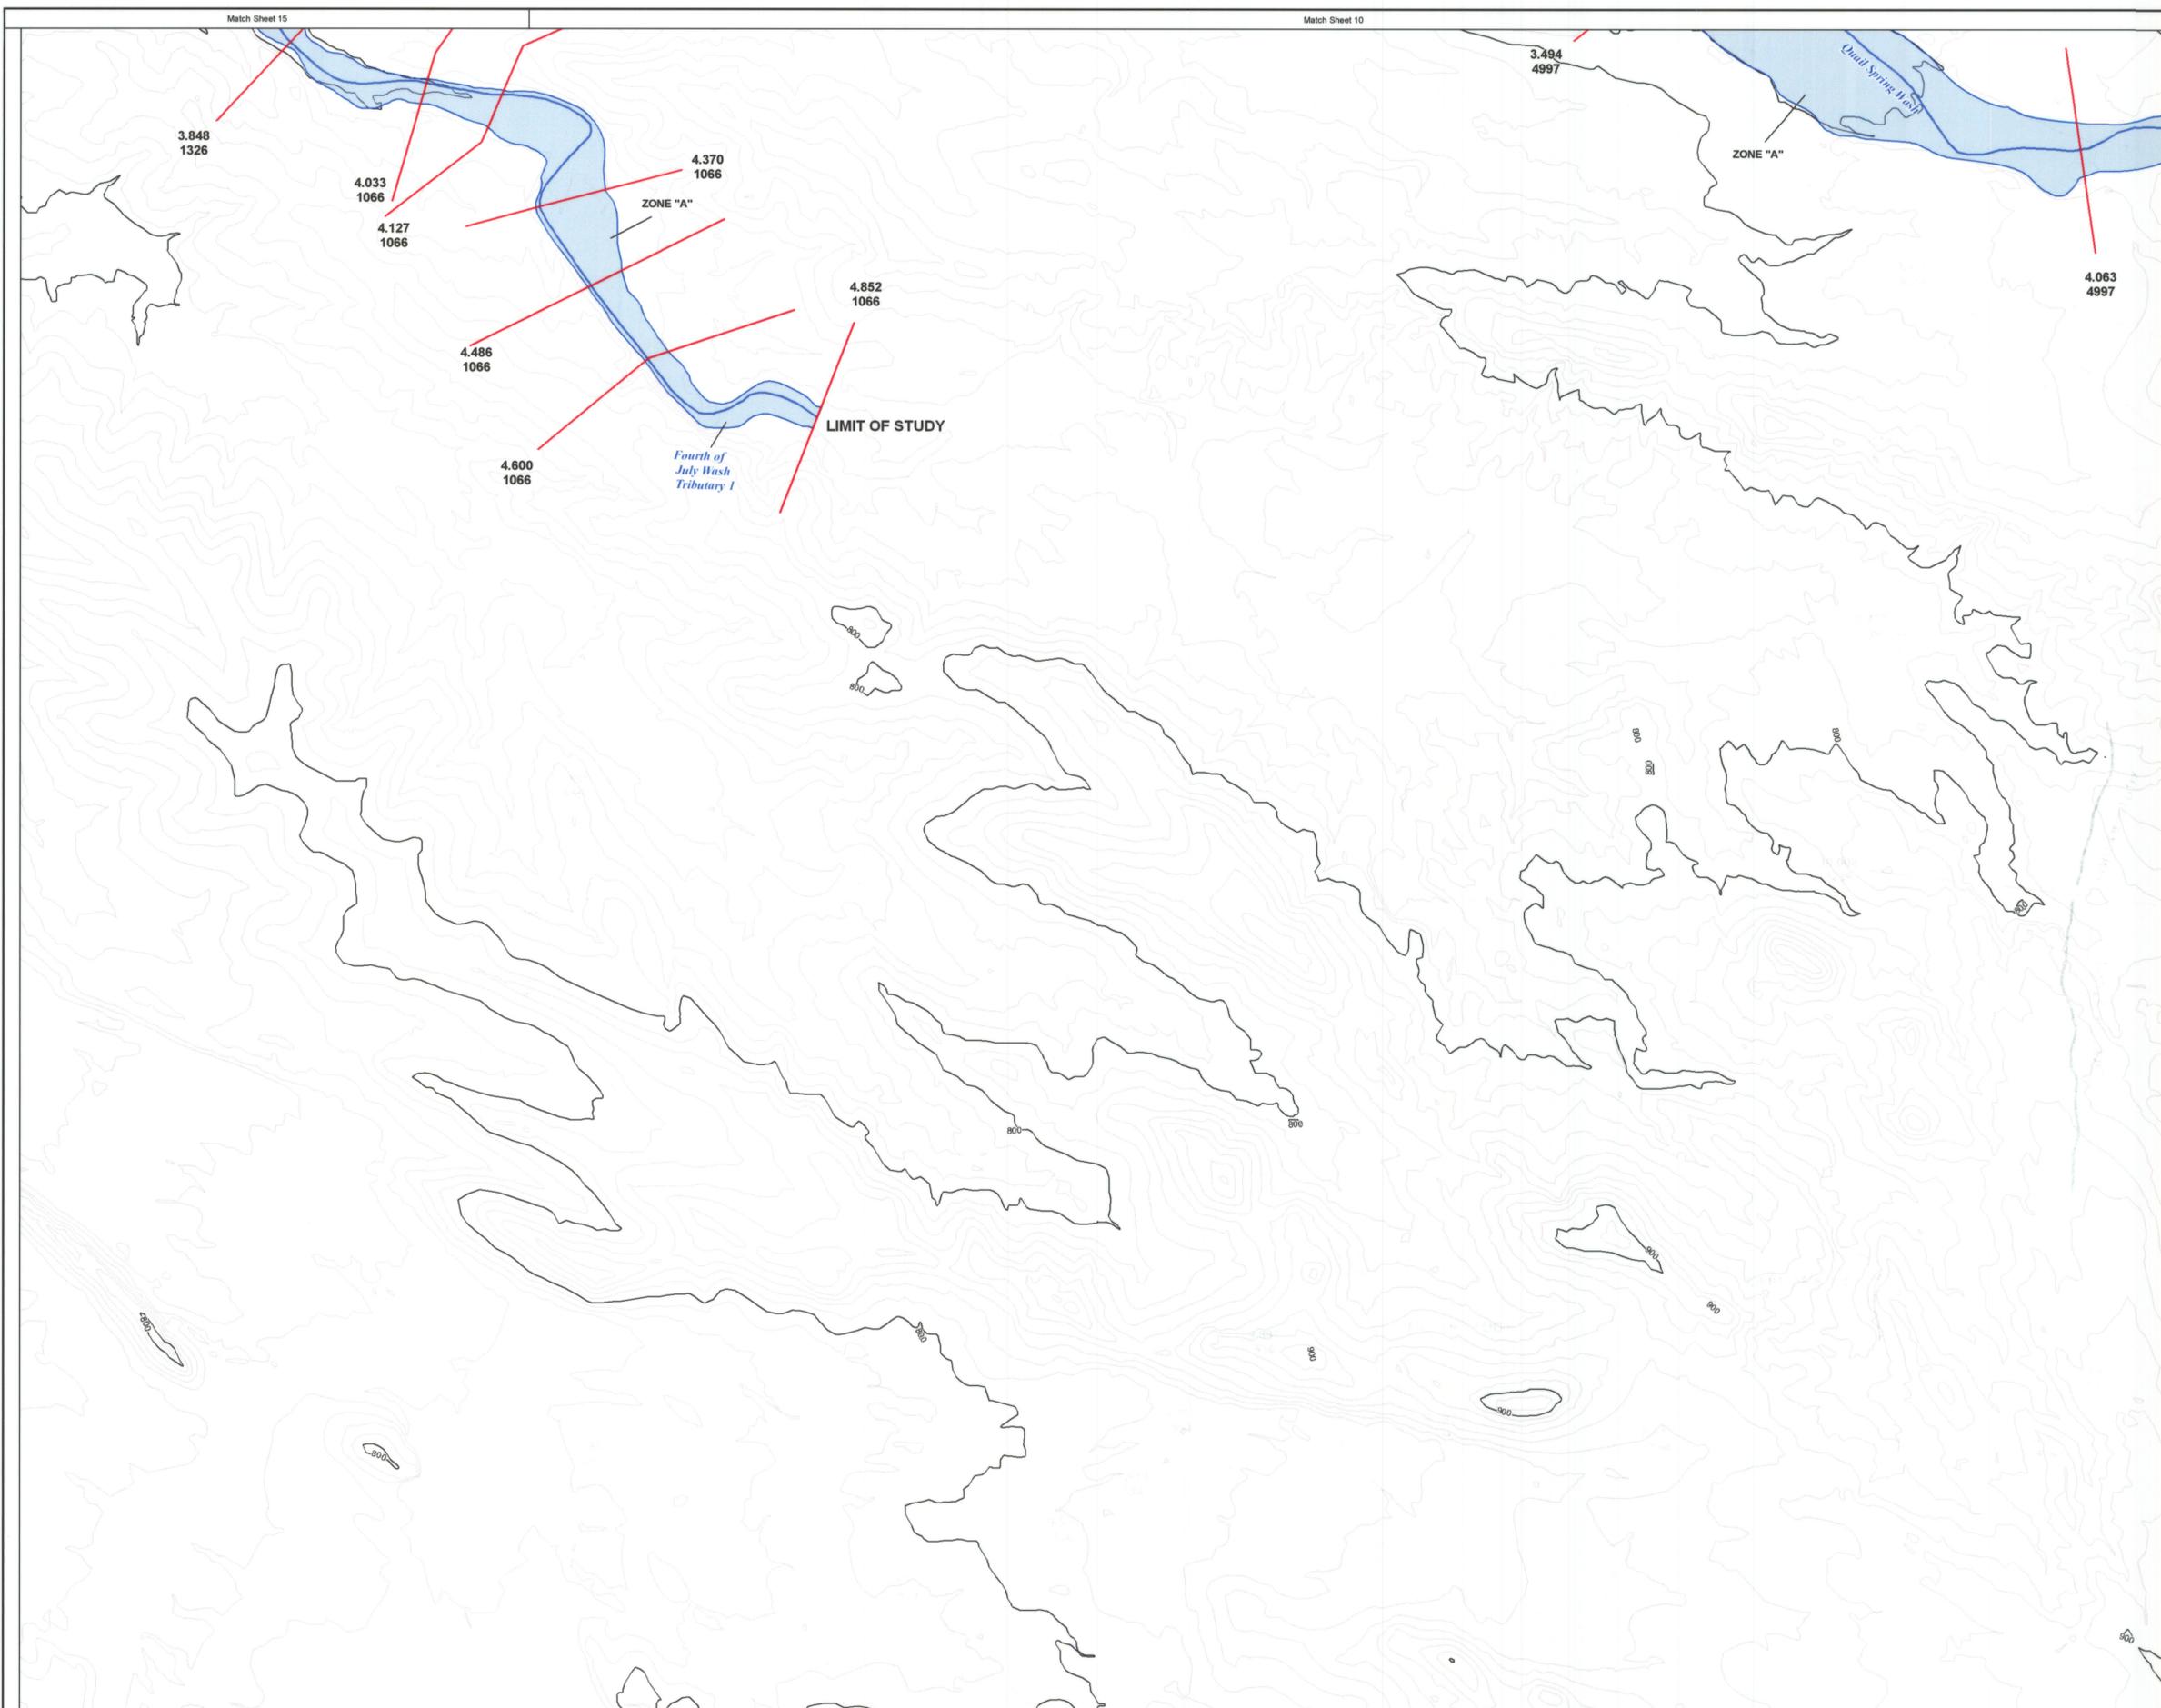

FLOOD CONTROL DISTRICT OF MARICOPA COUNTY

Lower Painted Rock Watershed Zone A Floodplain Delineation Study East Watershed

F.C.D. Contract No. 2004C065

Legend

- Roads
- Railroad (U.P.RR- Union Pacific Railroad)
- Cross Section
- Flood Zone ZONE "A"
- Cross Section Number 1.031
- 9362
- Wash Name Yellow Medicine Wash
- Stream Centerline
- Flood Hazard Boundary
- Gila River Baseline
- GDAC Point/Number 3PF3


ELEVATION REFERENCE MARKS

NOTES



NOTE: ALL ELEVATIONS ARE BASED ON NORTH AMERICAN VERTICAL DATUM OF 1988.

GDAC NUMBER	ELEVATION (FT)
3PF3 (see Sheet 10)	715.21
3DP3 (see Sheet 03)	1200.29
3EO3 (see Sheet 07)	968.61
3EQ3 (see Sheet 04)	1012.54
3GQ3 (see Sheet 17)	675.25
3HP3 (see Sheet 22)	557.53
3HR3 (see Sheet 16)	651.99

SHEET INDEX MAP

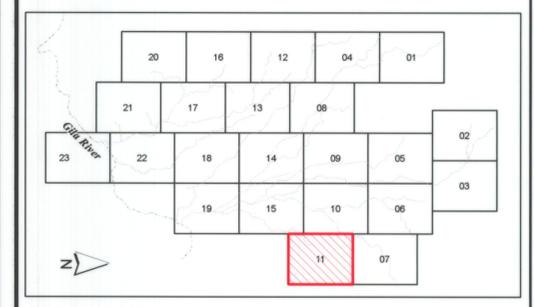

Contour Interval = 10 feet

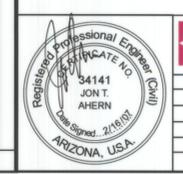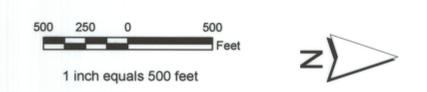

		BY	DATE
DESIGN	NRE	01/31/07	
DESIGN CHK.	JTA	01/31/07	
PLANS	ERS	01/31/07	
PLANS CHK.	JTA	01/31/07	

**FLOOD CONTROL DISTRICT
OF MARICOPA COUNTY**

**Lower Painted Rock Watershed
Zone A Floodplain Delineation Study
East Watershed**

F.C.D. Contract No. 2004C065

Legend

- Roads 
- Railroad (U.P.R.R- Union Pacific Railroad) 
- Cross Section 
- Flood Zone **ZONE "A"**
- Cross Section Number 1.031
9362
- Wash Name *Yellow Medicine Wash* 
- Stream Centerline 
- Flood Hazard Boundary 
- Gila River Baseline 
- GDAC Point/Number 3PF3 


ELEVATION REFERENCE MARKS

NOTES


NOTE: ALL ELEVATIONS ARE BASED ON NORTH AMERICAN VERTICAL DATUM OF 1988.

GDAC NUMBER	ELEVATION (FT)
3PF3 (see Sheet 10)	715.21
3DP3 (see Sheet 03)	1200.29
3EO3 (see Sheet 07)	968.61
3EQ3 (see Sheet 04)	1012.54
3GQ3 (see Sheet 17)	675.25
3HP3 (see Sheet 22)	557.53
3HR3 (see Sheet 16)	651.99


SHEET INDEX MAP

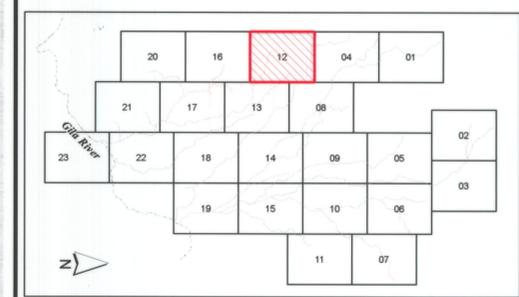

Contour Interval = 10 feet

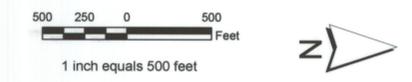

		Kimley-Horn and Associates, Inc.
DESIGN	BY NRE	DATE 01/31/07
DESIGN CHK.	JTA	01/31/07
PLANS	ERS	01/31/07
PLANS CHK.	JTA	01/31/07

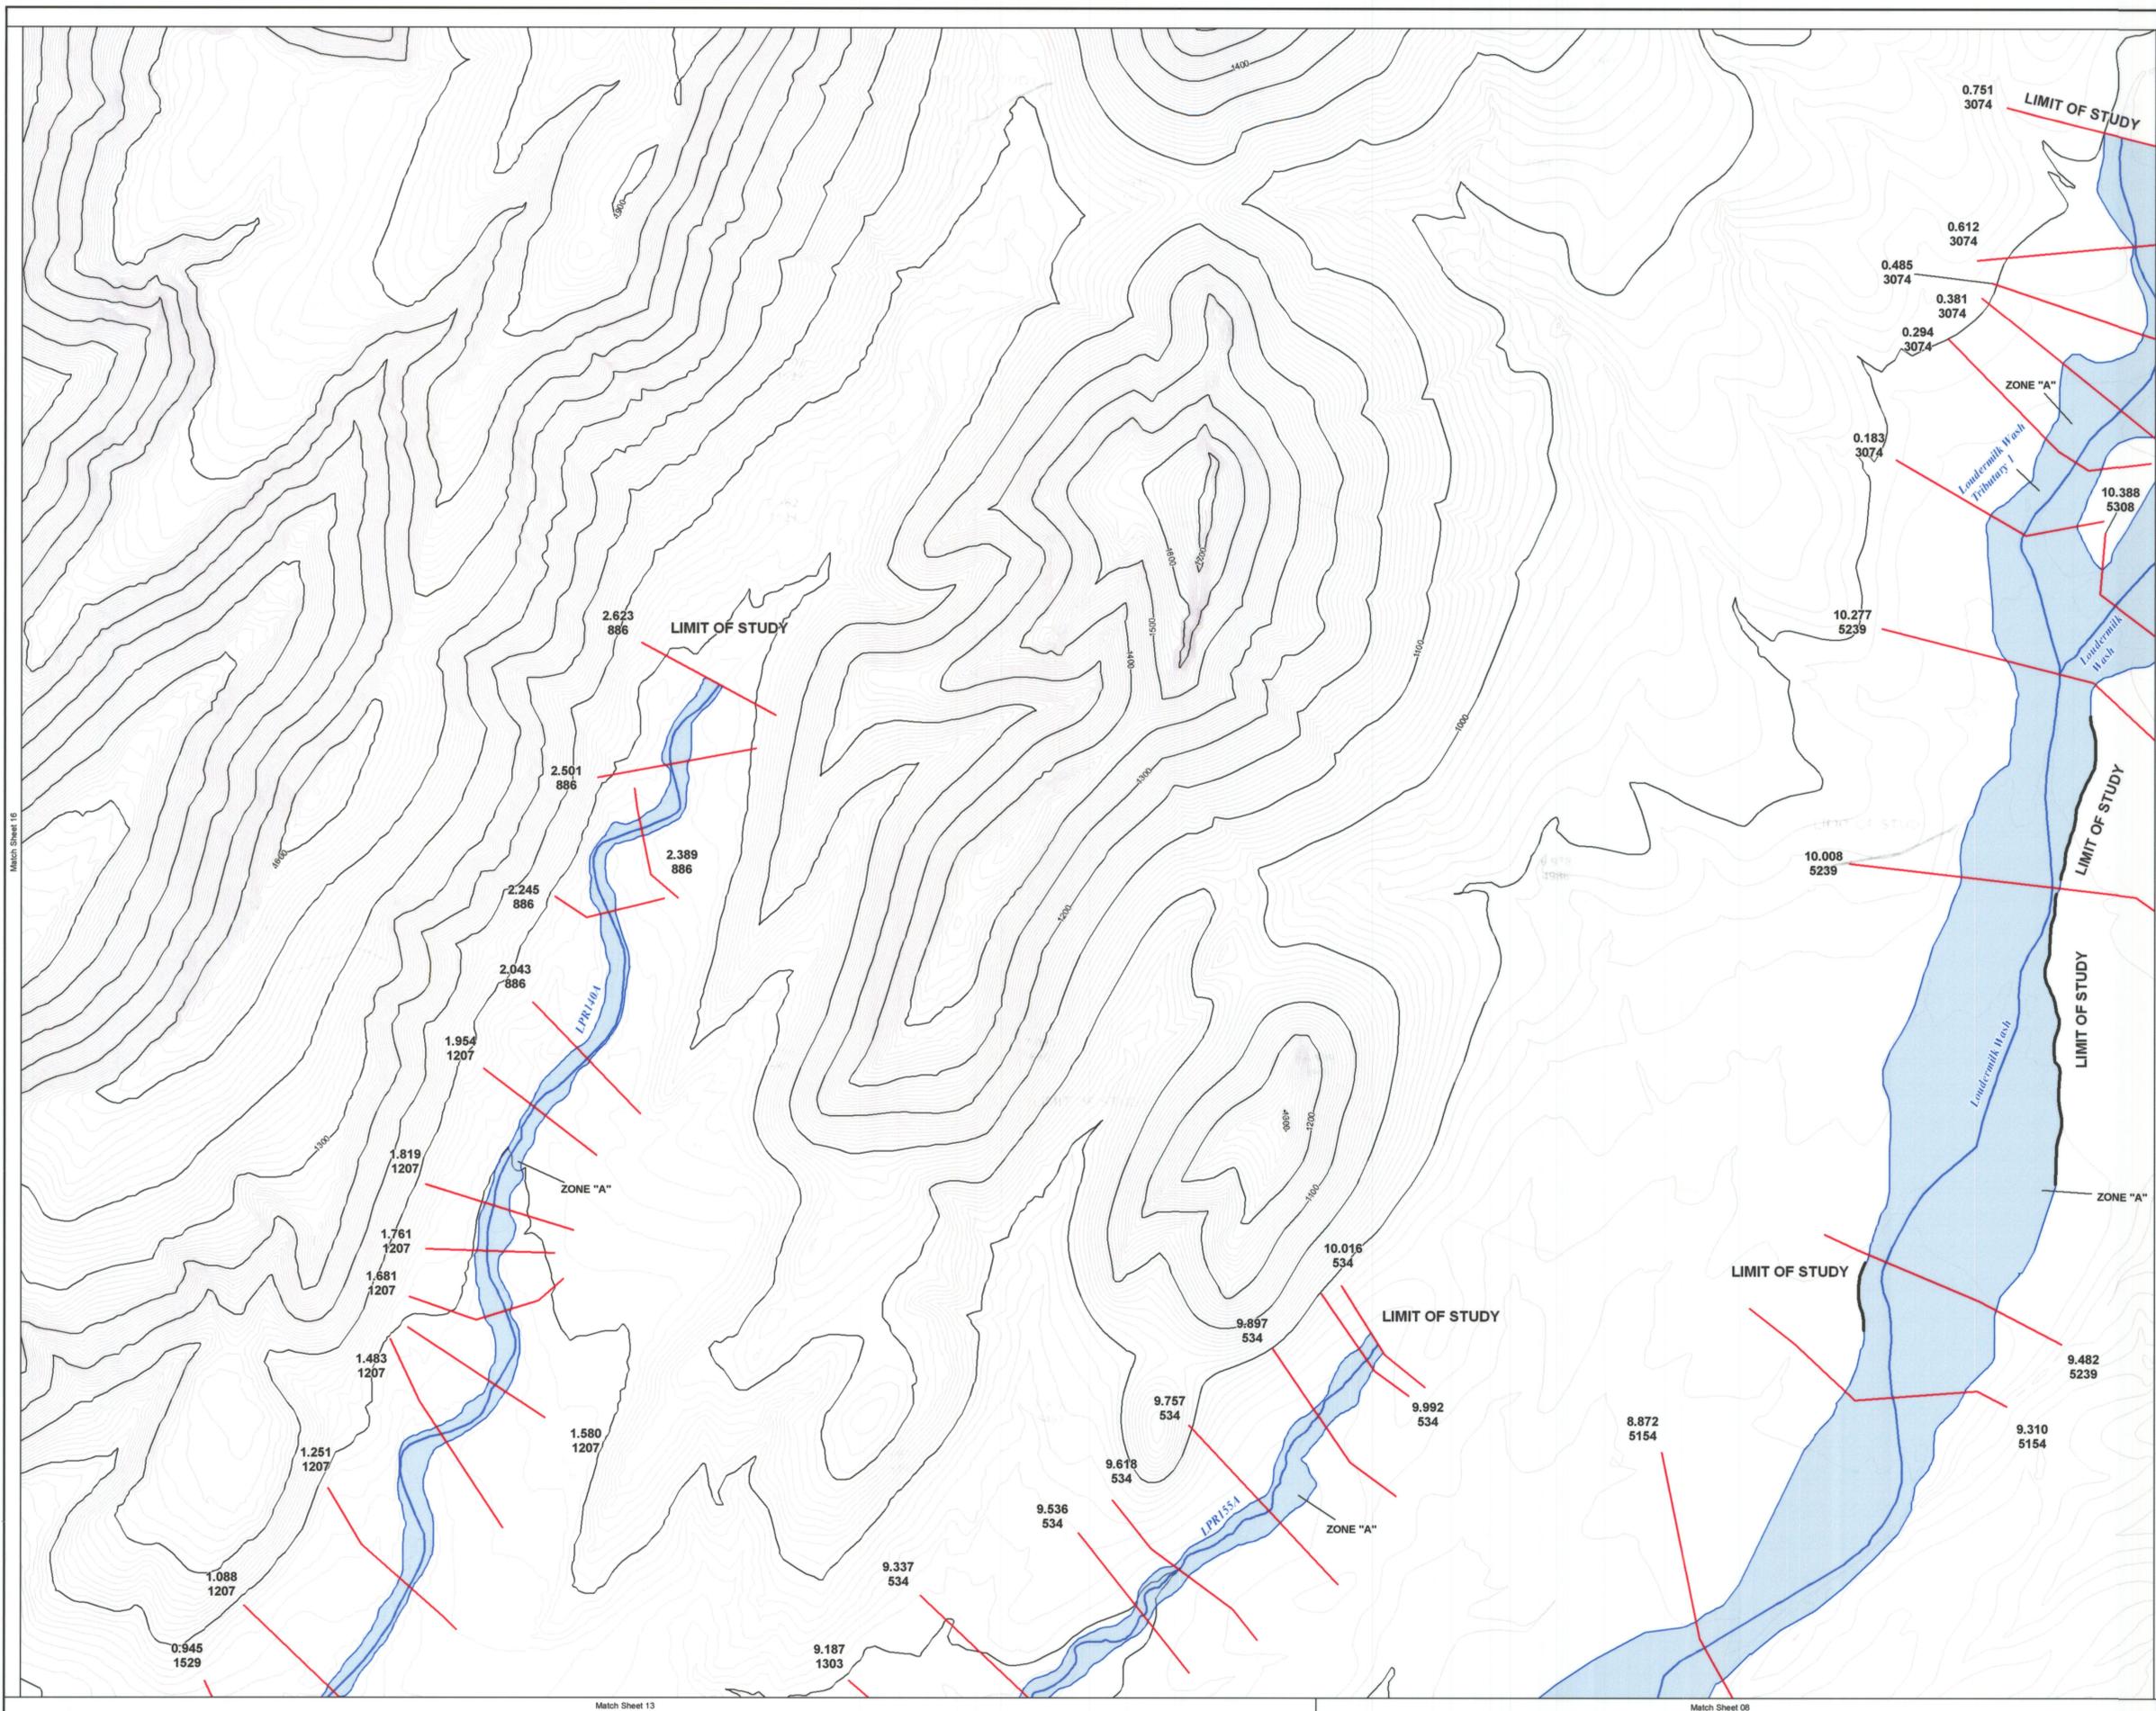

Match Sheet 16

Match Sheet 13

Match Sheet 08

FLOOD CONTROL DISTRICT OF MARICOPA COUNTY

Lower Painted Rock Watershed Zone A Floodplain Delineation Study East Watershed

F.C.D. Contract No. 2004C065

Legend

- Roads
- Railroad (U.P.R.R.- Union Pacific Railroad)
- Cross Section
- Flood Zone ZONE "A"
- Cross Section Number 1.031
- 9362
- Wash Name Yellow Medicine Wash
- Stream Centerline
- Flood Hazard Boundary
- Gila River Baseline
- GDAC Point/Number 3PF3


ELEVATION REFERENCE MARKS

NOTES



NOTE: ALL ELEVATIONS ARE BASED ON NORTH AMERICAN VERTICAL DATUM OF 1988.

GDAC NUMBER	ELEVATION (FT)
3PF3 (see Sheet 10)	715.21
3DP3 (see Sheet 03)	1200.29
3EO3 (see Sheet 07)	968.61
3EQ3 (see Sheet 04)	1012.54
3GQ3 (see Sheet 17)	675.25
3HP3 (see Sheet 22)	557.53
3HR3 (see Sheet 16)	651.99


SHEET INDEX MAP

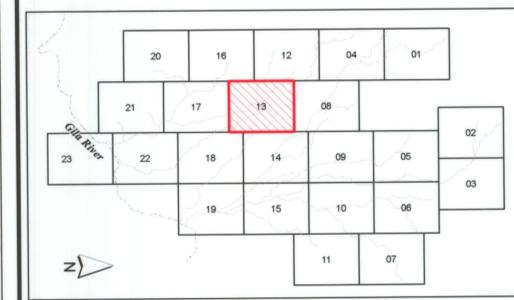

Contour Interval = 10 feet

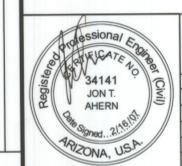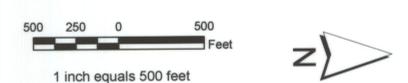

		BY	DATE
DESIGN	NRE	JTA	01/31/07
DESIGN CHK.	JTA	ERS	01/31/07
PLANS	ERS	JTA	01/31/07
PLANS CHK.	JTA		01/31/07

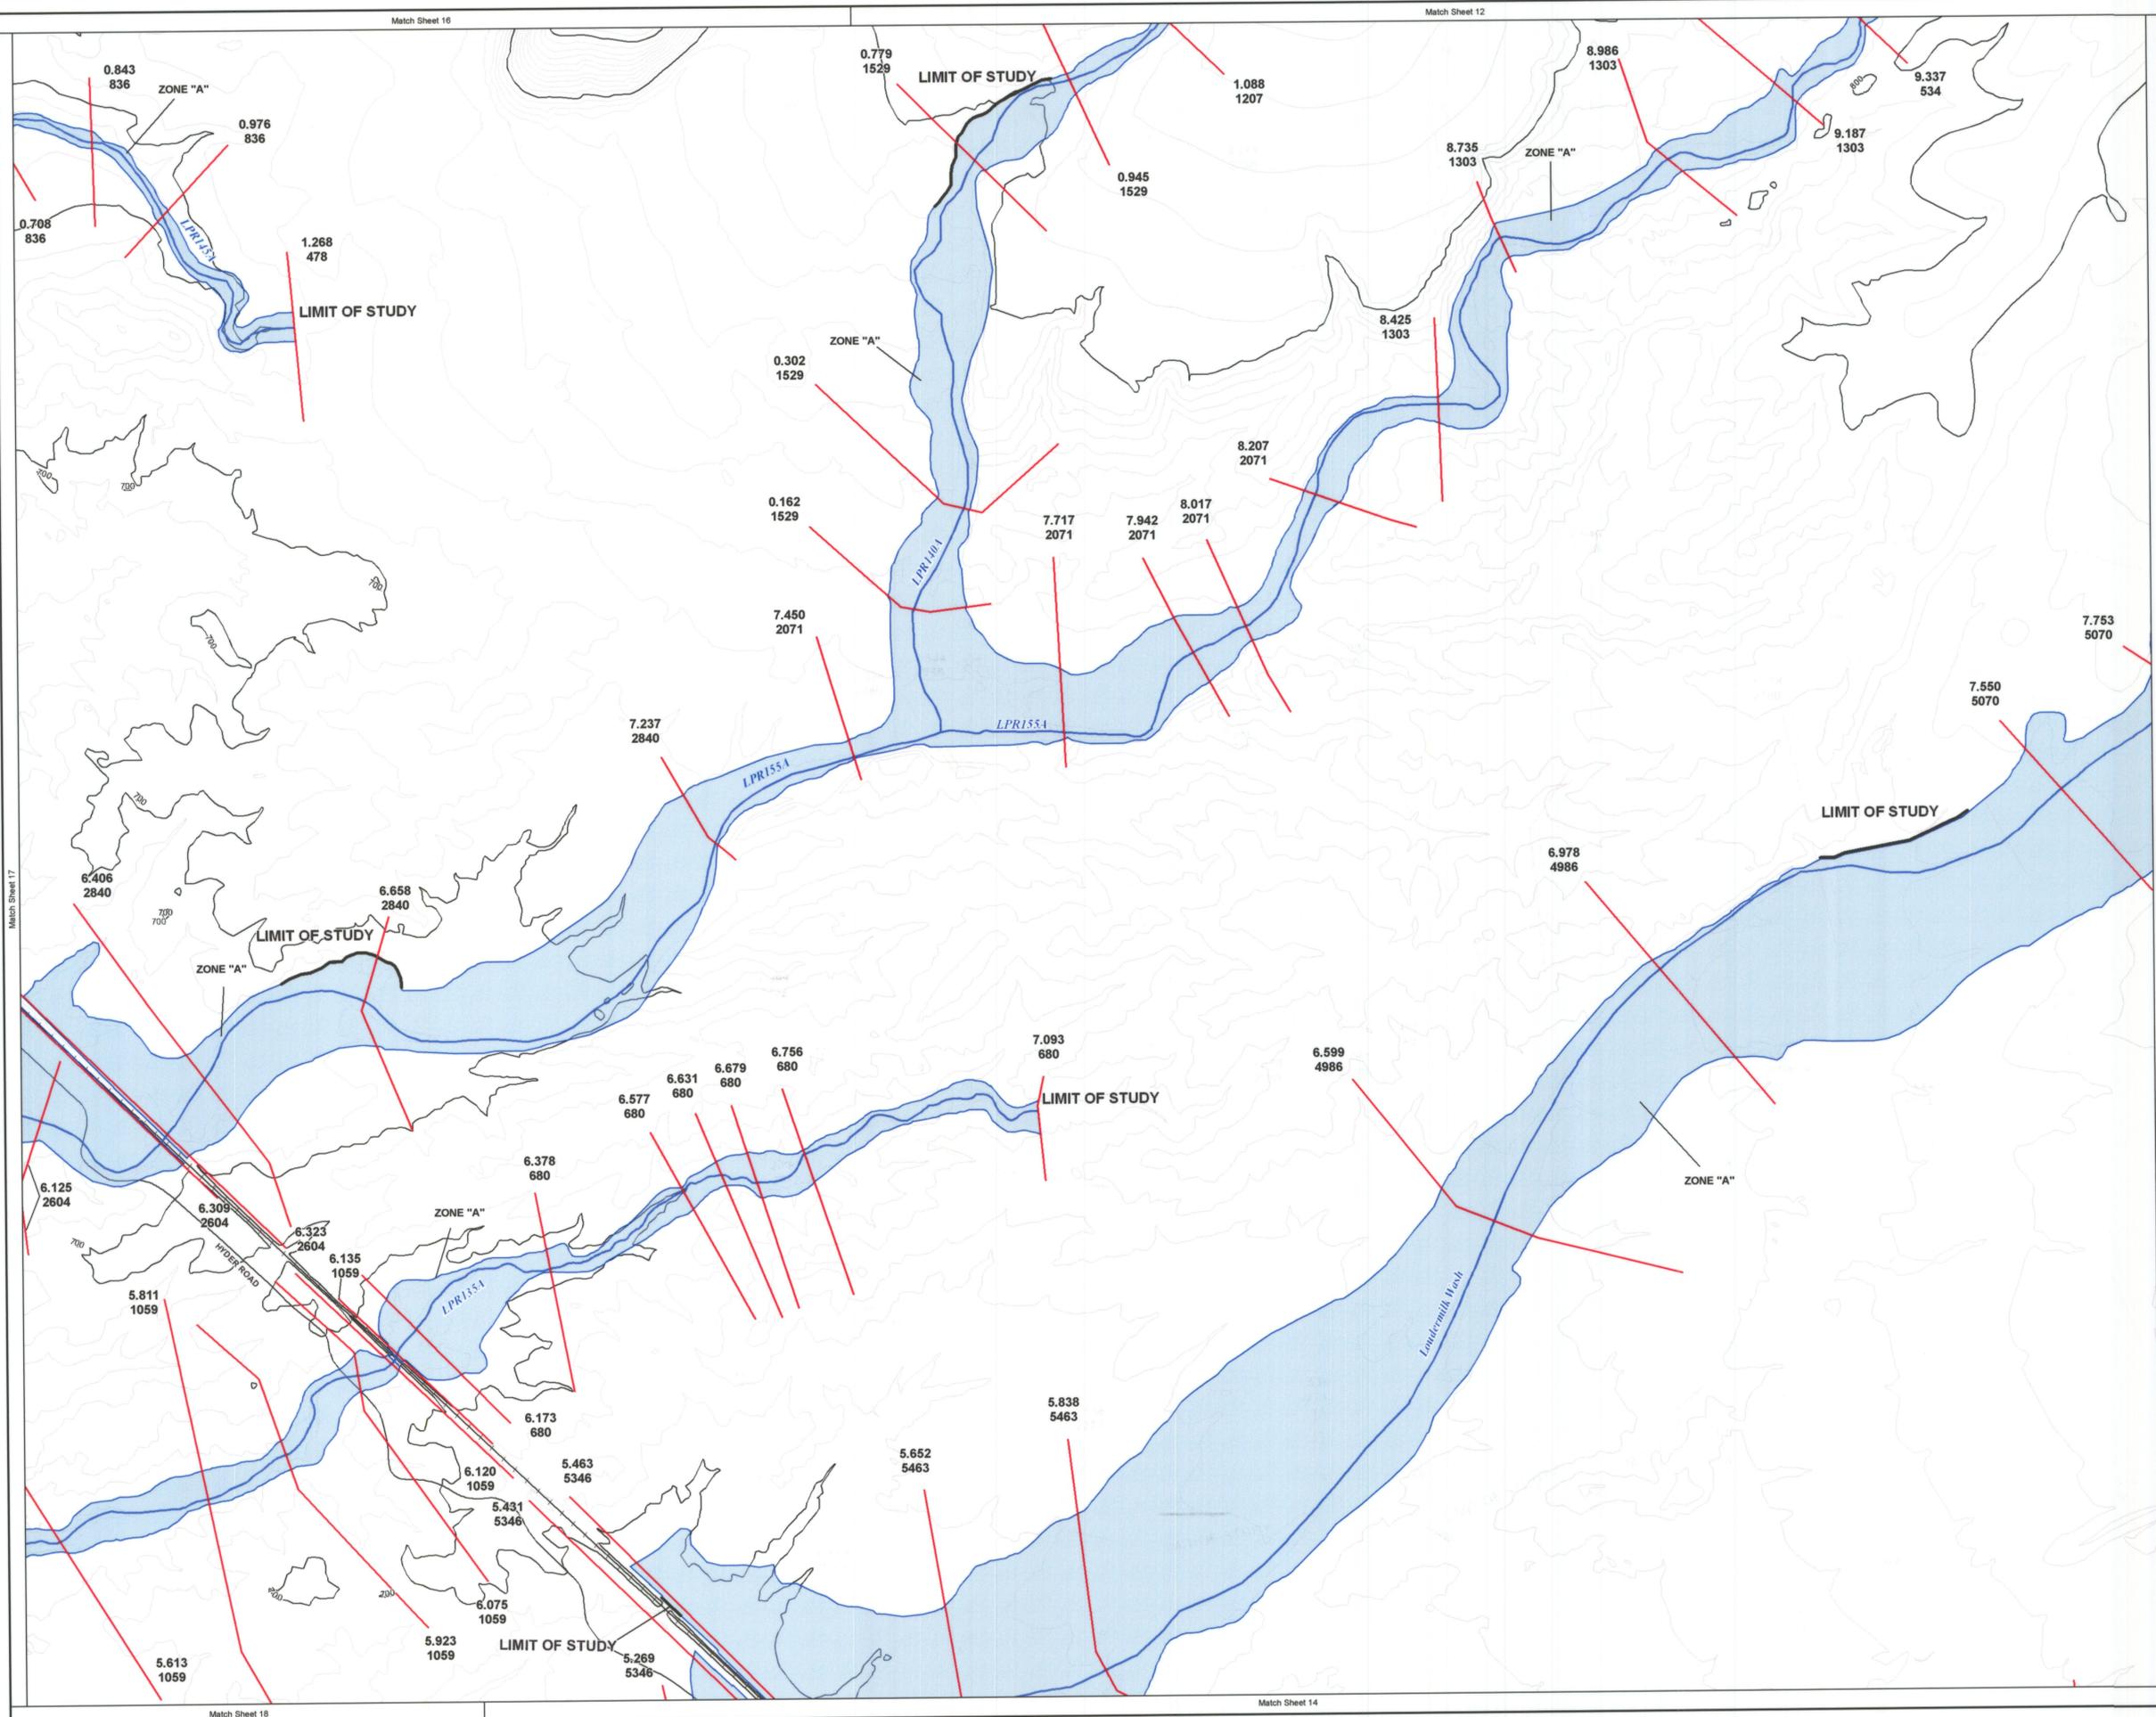

**FLOOD CONTROL DISTRICT
OF MARICOPA COUNTY**

**Lower Painted Rock Watershed
Zone A Floodplain Delineation Study
East Watershed**

F.C.D. Contract No. 2004C065

Legend

- Roads 
- Railroad (U.P.R.R- Union Pacific Railroad) 
- Cross Section 
- Flood Zone **ZONE "A"**
- Cross Section Number **1.031
9362**
- Wash Name *Yellow Medicine Wash* 
- Stream Centerline 
- Flood Hazard Boundary 
- Gila River Baseline 
- GDAC Point/Number **3PF3** 


ELEVATION REFERENCE MARKS

NOTES


NOTE: ALL ELEVATIONS ARE BASED ON NORTH AMERICAN VERTICAL DATUM OF 1988.

GDAC NUMBER	ELEVATION (FT)
3PF3 (see Sheet 10)	715.21
3DP3 (see Sheet 03)	1200.29
3EO3 (see Sheet 07)	968.61
3EQ3 (see Sheet 04)	1012.54
3GQ3 (see Sheet 17)	675.25
3HP3 (see Sheet 22)	557.53
3HR3 (see Sheet 16)	651.99


SHEET INDEX MAP

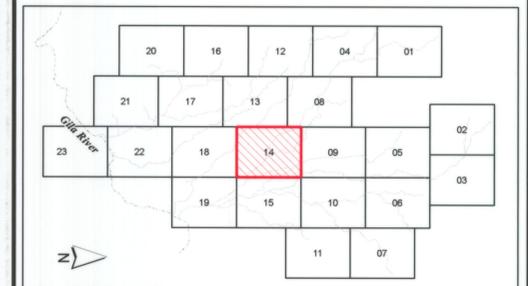

Contour Interval = 10 feet

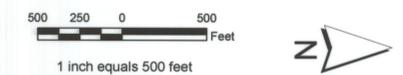

		Kimley-Horn and Associates, Inc.
DESIGN	BY NRE	DATE 01/31/07
DESIGN CHK.	JTA	01/31/07
PLANS	ERS	01/31/07
PLANS CHK.	JTA	01/31/07

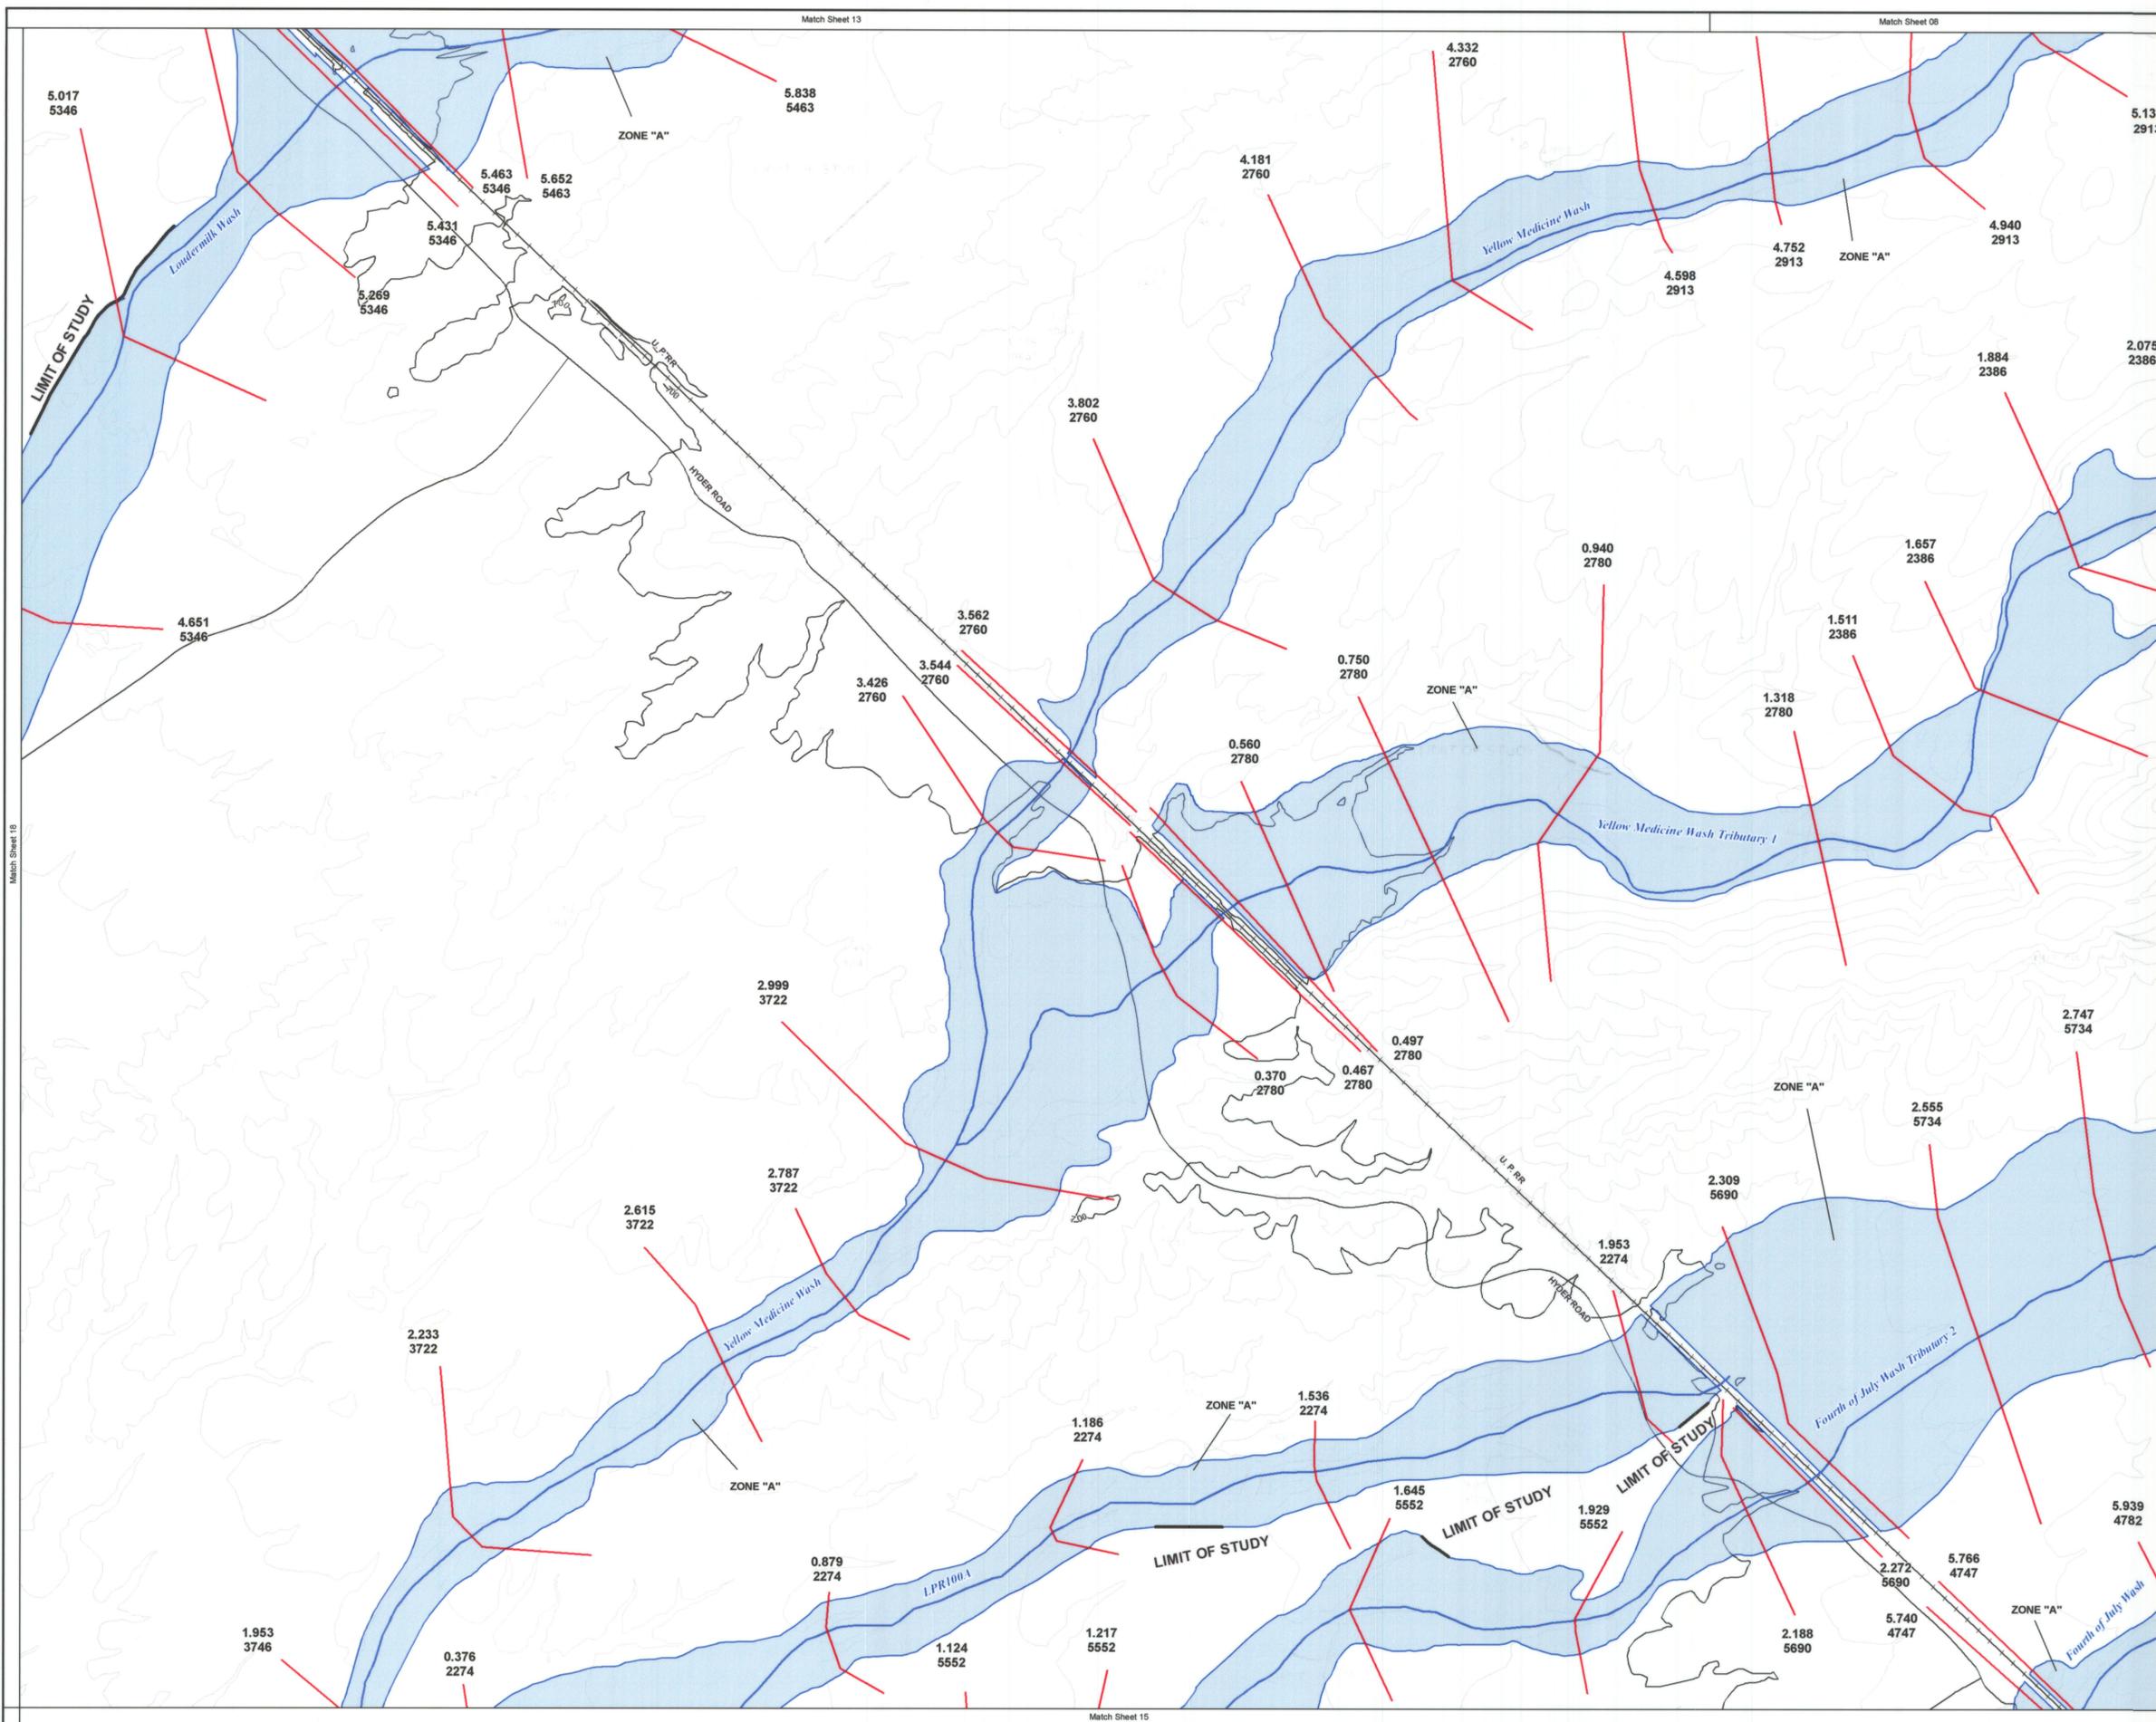

FLOOD CONTROL DISTRICT OF MARICOPA COUNTY

Lower Painted Rock Watershed Zone A Floodplain Delineation Study East Watershed

F.C.D. Contract No. 2004C065

Legend

- Roads 
- Railroad (U.P.R.R- Union Pacific Railroad) 
- Cross Section 
- Flood Zone **ZONE "A"**
- Cross Section Number **1.031**
9362
- Wash Name *Yellow Medicine Wash*
- Stream Centerline 
- Flood Hazard Boundary 
- Gila River Baseline 
- GDAC Point/Number **3PF3**


ELEVATION REFERENCE MARKS

NOTES



NOTE: ALL ELEVATIONS ARE BASED ON NORTH AMERICAN VERTICAL DATUM OF 1988.

GDAC NUMBER	ELEVATION (FT)
3PF3 (see Sheet 10)	715.21
3DP3 (see Sheet 03)	1200.29
3EQ3 (see Sheet 07)	968.61
3EQ3 (see Sheet 04)	1012.54
3GQ3 (see Sheet 17)	675.25
3HP3 (see Sheet 22)	557.53
3HR3 (see Sheet 16)	651.99


SHEET INDEX MAP

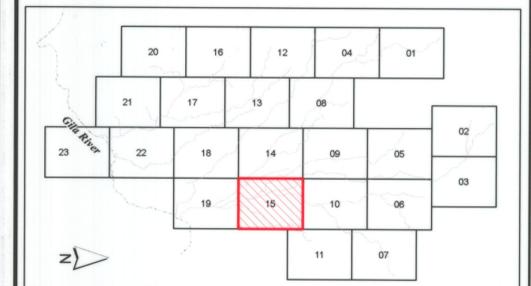

Contour Interval = 10 feet

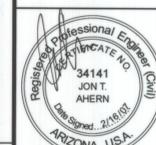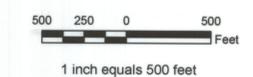

 Kimley-Horn and Associates, Inc.	BY	DATE
	DESIGN	NRE 01/31/07
	DESIGN CHK.	JTA 01/31/07
	PLANS	ERS 01/31/07
	PLANS CHK.	JTA 01/31/07

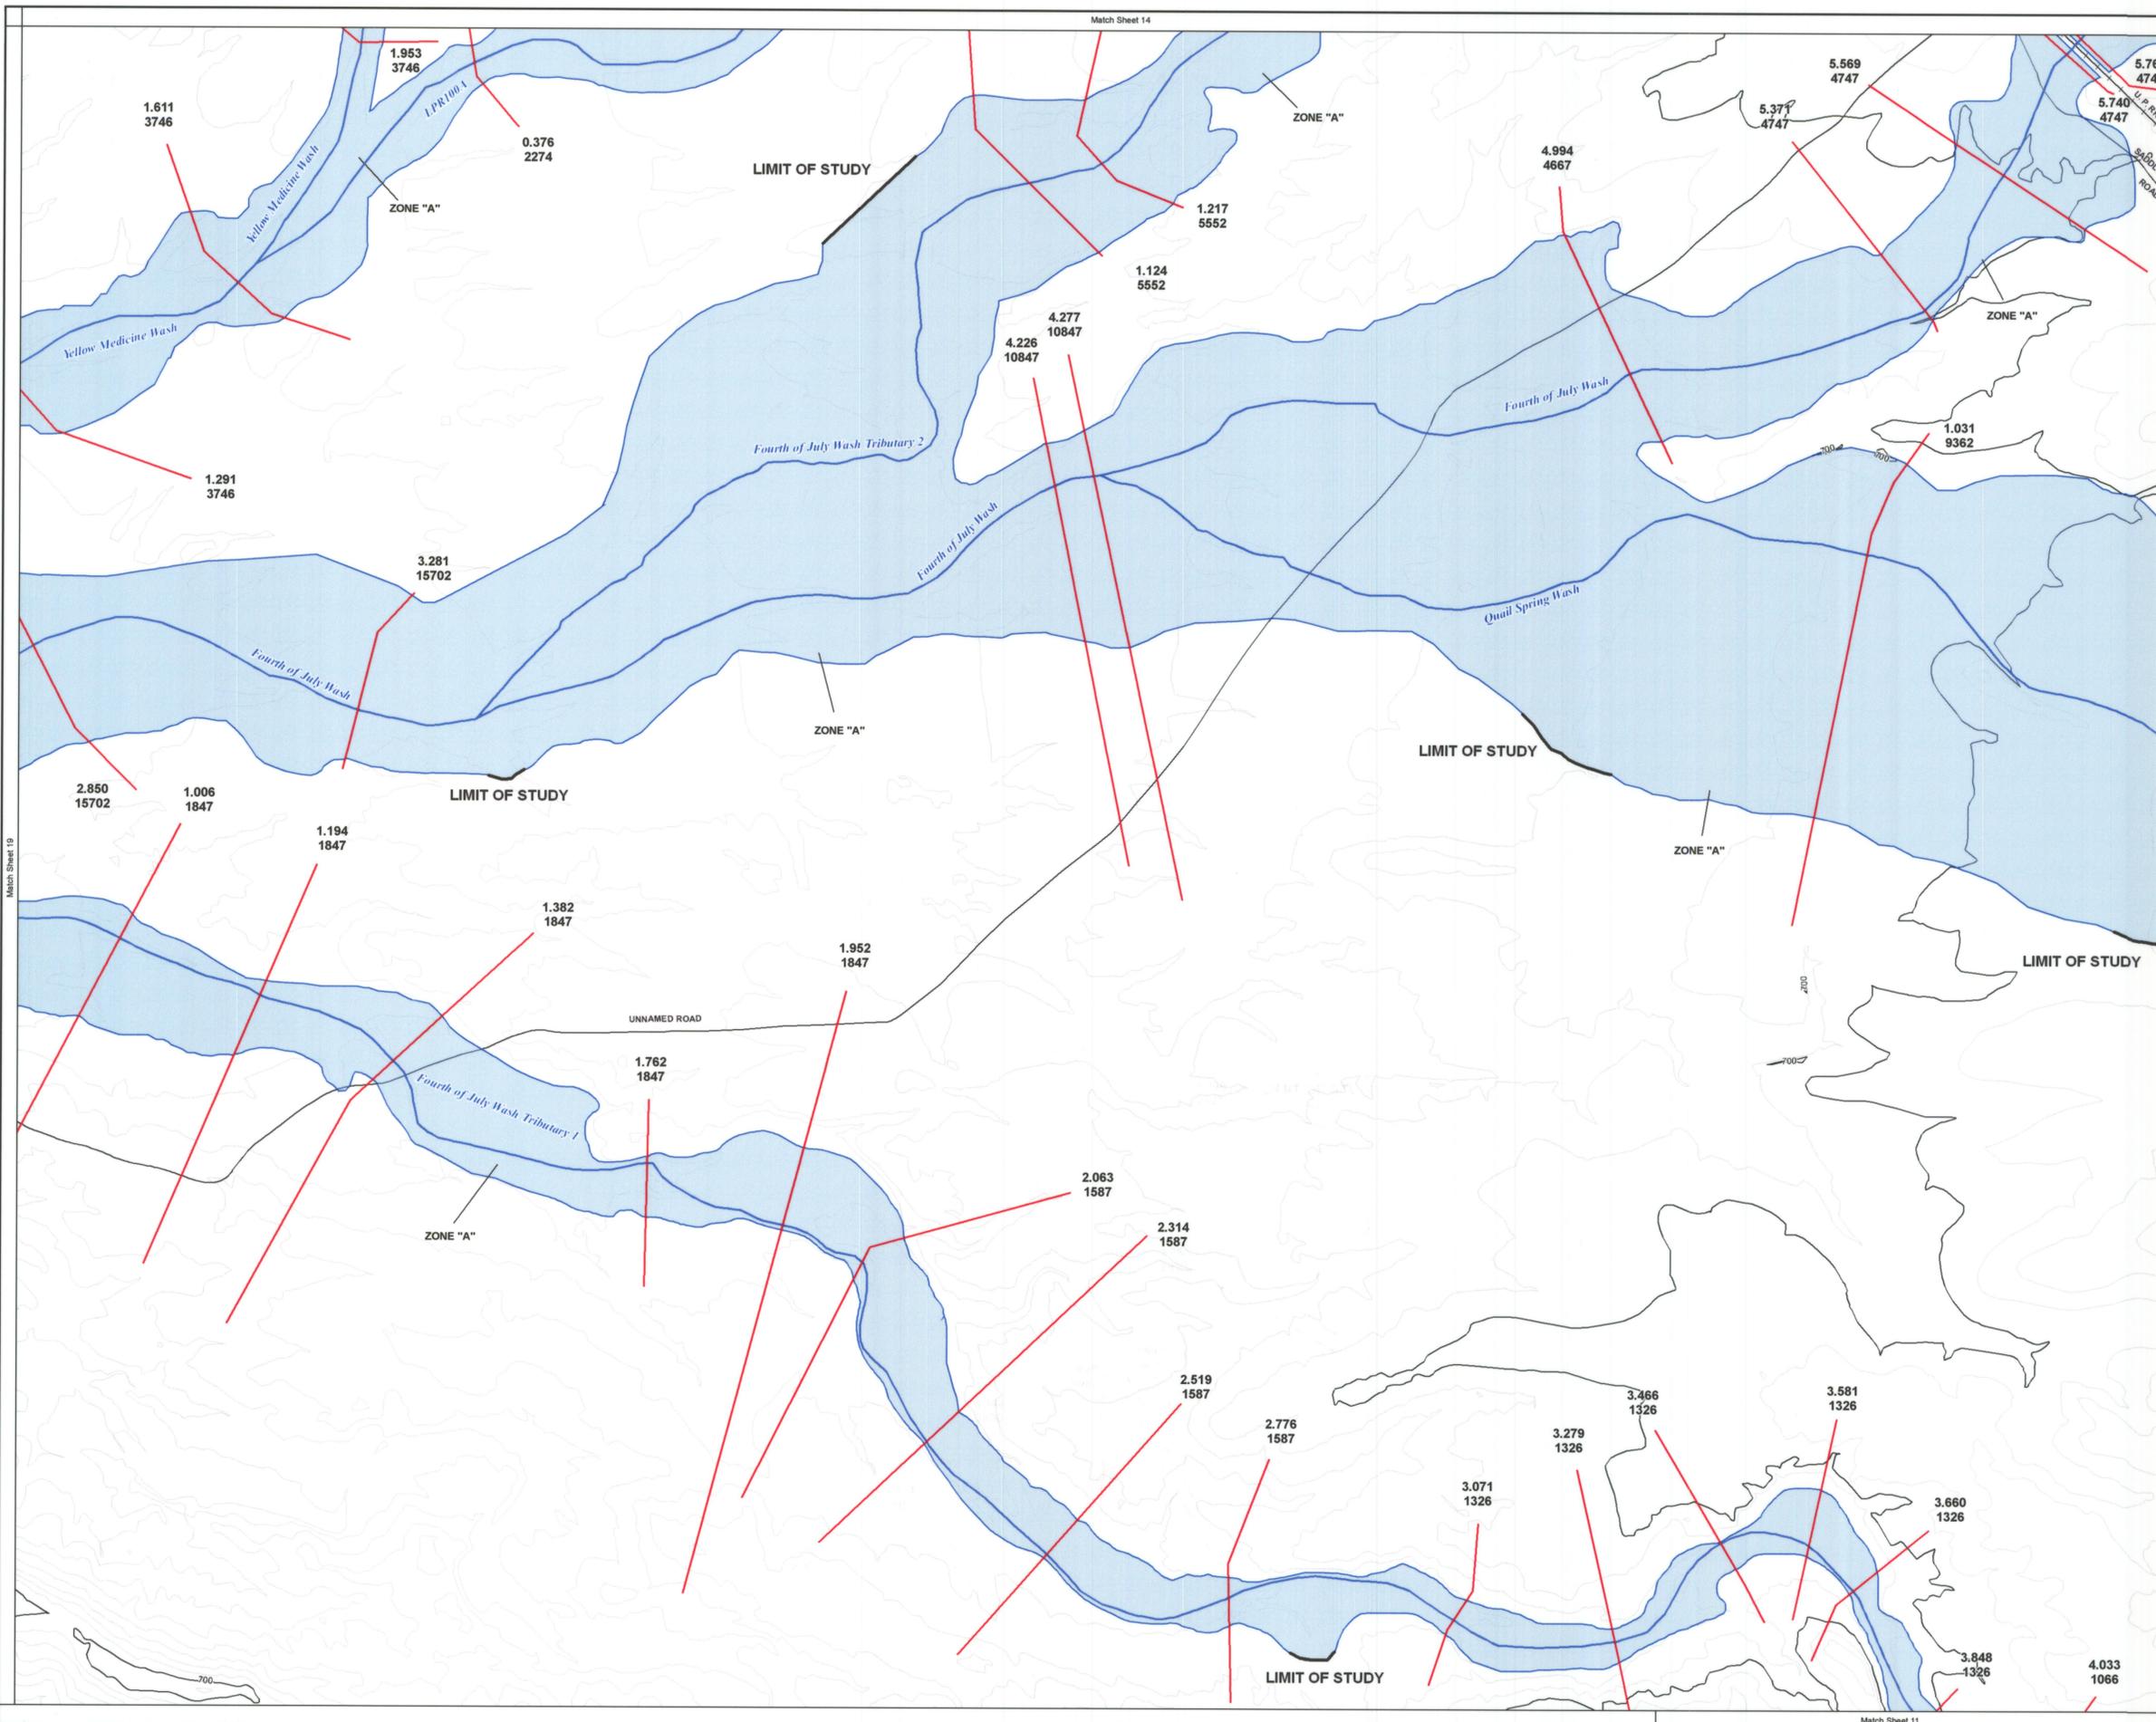

**FLOOD CONTROL DISTRICT
OF MARICOPA COUNTY**

**Lower Painted Rock Watershed
Zone A Floodplain Delineation Study
East Watershed**

F.C.D. Contract No. 2004C065

Legend

- Roads 
- Railroad (U.P.R.R- Union Pacific Railroad) 
- Cross Section 
- Flood Zone **ZONE "A"**
- Cross Section Number **1.031**
9362
- Wash Name *Yellow Medicine Wash*
- Stream Centerline 
- Flood Hazard Boundary 
- Gila River Baseline 
- GDAC Point/Number **3PF3** 


ELEVATION REFERENCE MARKS

NOTES


NOTE: ALL ELEVATIONS ARE BASED ON NORTH AMERICAN VERTICAL DATUM OF 1988.

GDAC NUMBER	ELEVATION (FT)
3PF3 (see Sheet 10)	715.21
3DP3 (see Sheet 03)	1200.29
3EO3 (see Sheet 07)	968.61
3EQ3 (see Sheet 04)	1012.54
3GQ3 (see Sheet 17)	675.25
3HP3 (see Sheet 22)	557.53
3HR3 (see Sheet 16)	651.99


SHEET INDEX MAP

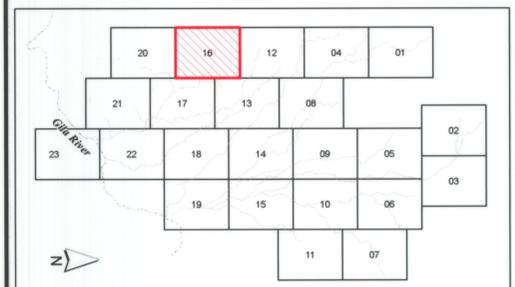

Contour Interval = 10 feet

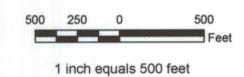

		Kimley-Horn and Associates, Inc.	
DESIGN	BY	NRE	DATE
DESIGN CHK.	JTA	ERS	01/31/07
PLANS	JTA	ERS	01/31/07
PLANS CHK.	JTA	ERS	01/31/07

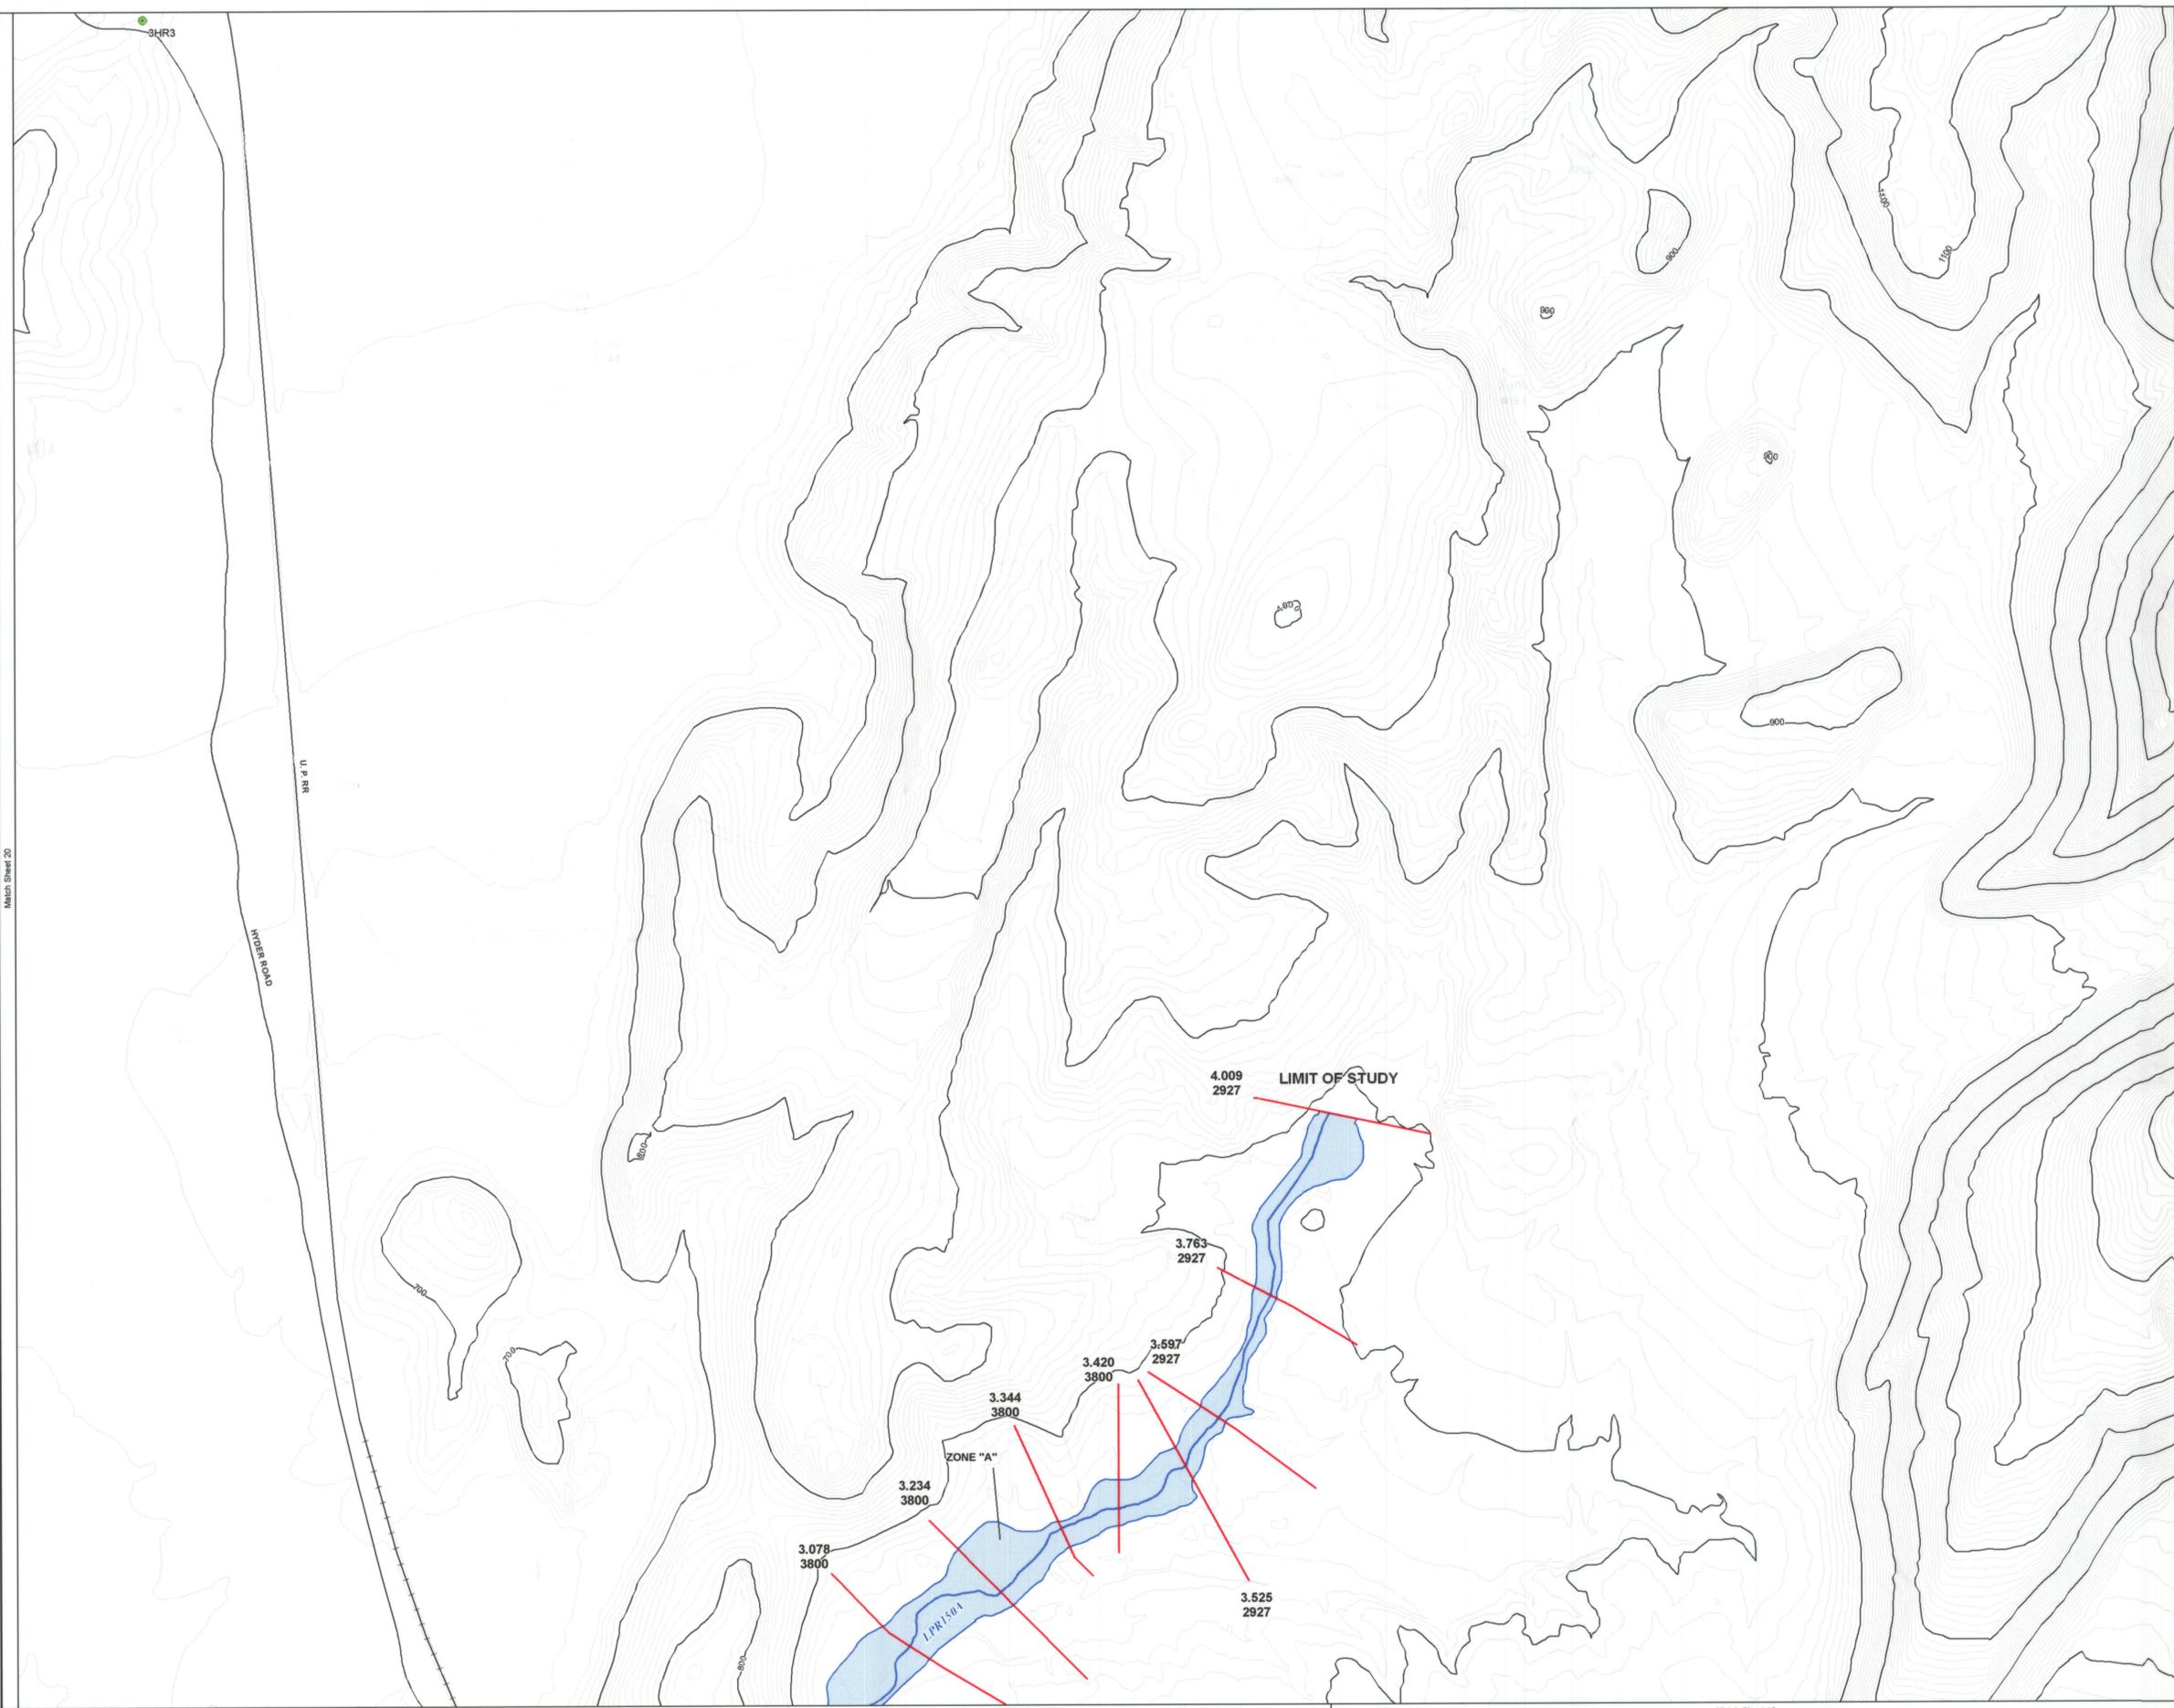

Match Sheet 20

Match Sheet 12

Match Sheet 17

Match Sheet 13

FLOOD CONTROL DISTRICT OF MARICOPA COUNTY

Lower Painted Rock Watershed Zone A Floodplain Delineation Study East Watershed

F.C.D. Contract No. 2004C065

Legend

- Roads 
- Railroad (U.P.R.R- Union Pacific Railroad) 
- Cross Section 
- Flood Zone ZONE "A" 
- Cross Section Number 1.031  9362
- Wash Name Yellow Medicine Wash 
- Stream Centerline 
- Flood Hazard Boundary 
- Gila River Baseline 
- GDAC Point/Number 3PF3 


ELEVATION REFERENCE MARKS

NOTES


NOTE: ALL ELEVATIONS ARE BASED ON NORTH AMERICAN VERTICAL DATUM OF 1988.

GDAC NUMBER	ELEVATION (FT)
3PF3 (see Sheet 10)	715.21
3DP3 (see Sheet 03)	1200.29
3EO3 (see Sheet 07)	968.61
3EQ3 (see Sheet 04)	1012.54
3GQ3 (see Sheet 17)	675.25
3HP3 (see Sheet 22)	557.53
3HR3 (see Sheet 16)	651.99


SHEET INDEX MAP

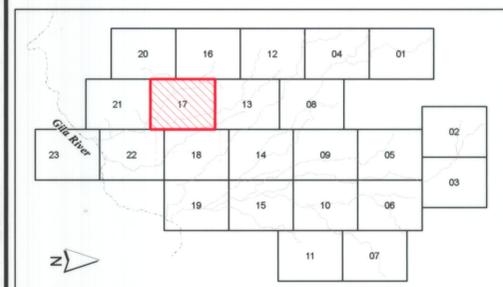

Contour Interval = 10 feet

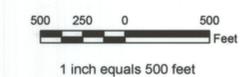

 Kimley-Horn and Associates, Inc.	BY	DATE
	DESIGN	NRE 01/31/07
	DESIGN CHK.	JTA 01/31/07
	PLANS	ERS 01/31/07
	PLANS CHK.	JTA 01/31/07

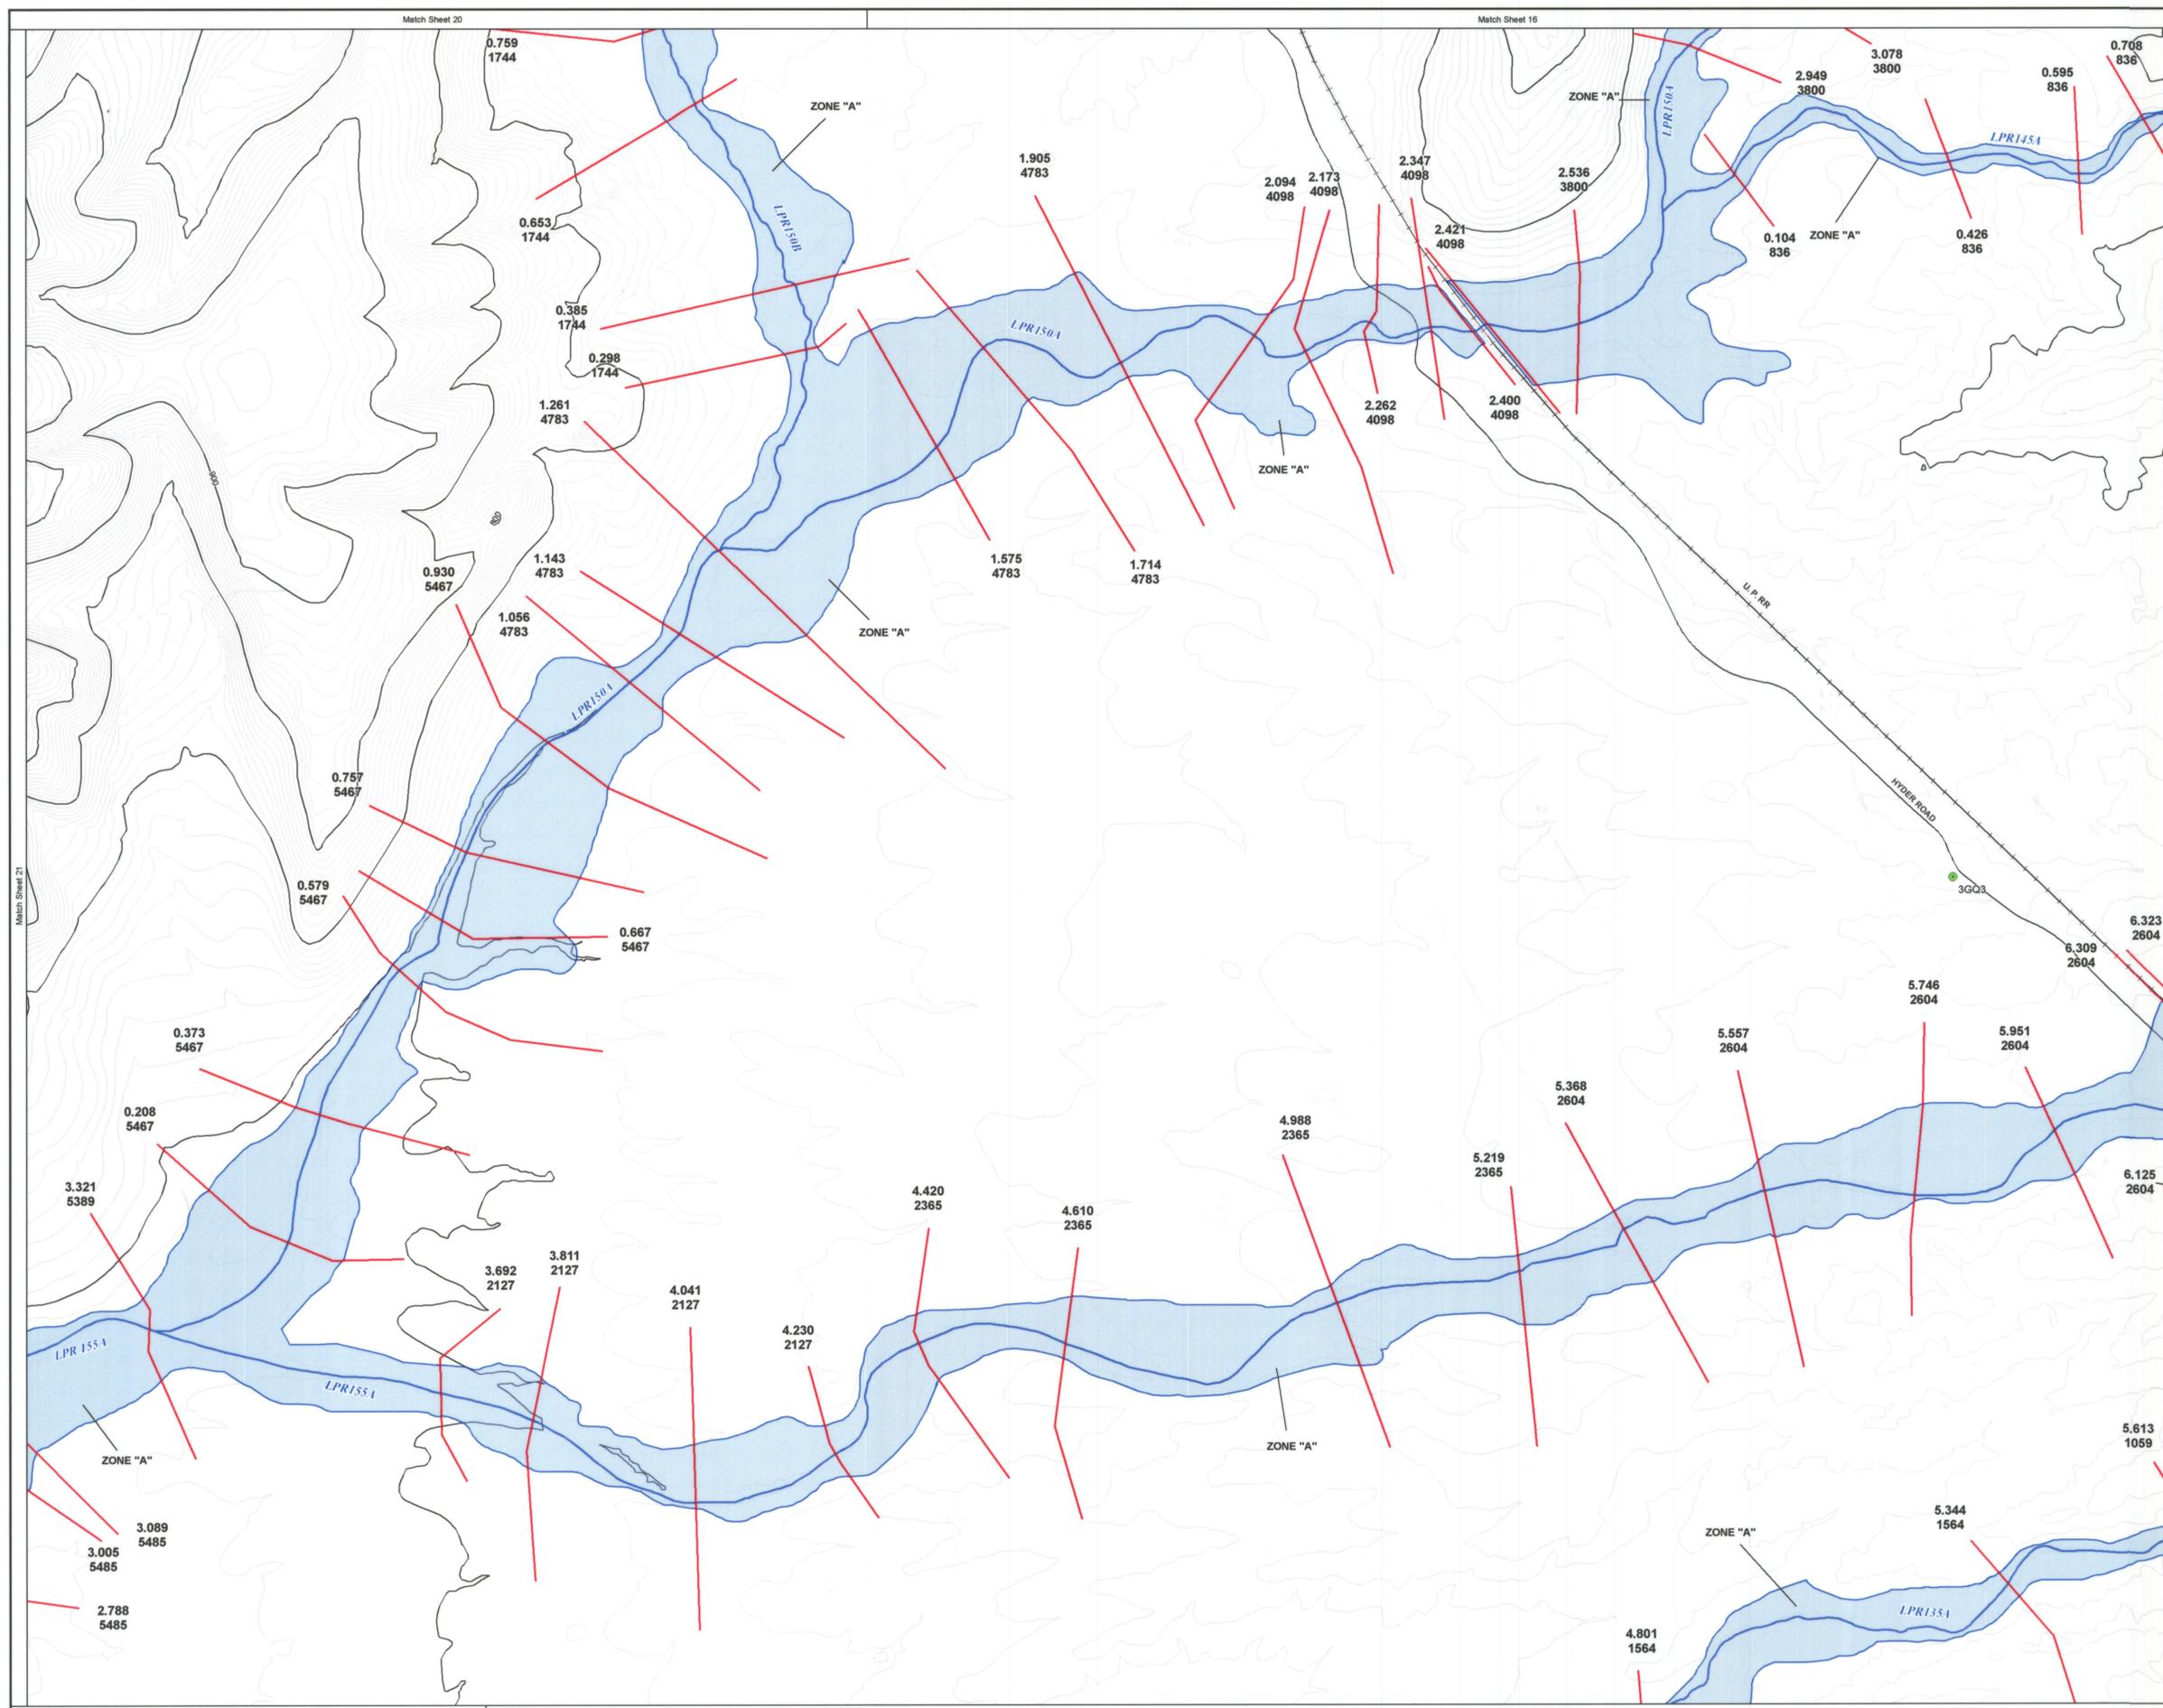

Match Sheet 20

Match Sheet 16

Match Sheet 21

Match Sheet 13

Match Sheet 22

Match Sheet 18

FLOOD CONTROL DISTRICT OF MARICOPA COUNTY

Lower Painted Rock Watershed Zone A Floodplain Delineation Study East Watershed

F.C.D. Contract No. 2004C065

Legend

- Roads 
- Railroad (U.P.R.R.- Union Pacific Railroad) 
- Cross Section 
- Flood Zone **ZONE "A"**
- Cross Section Number 1.031
9362
- Wash Name *Yellow Medicine Wash*
- Stream Centerline 
- Flood Hazard Boundary 
- Gila River Baseline 
- GDAC Point/Number 

ELEVATION REFERENCE MARKS

NOTES

NOTE: ALL ELEVATIONS ARE BASED ON NORTH AMERICAN VERTICAL DATUM OF 1988.

GDAC NUMBER	ELEVATION (FT)
3PF3 (see Sheet 10)	715.21
3DP3 (see Sheet 03)	1200.29
3EQ3 (see Sheet 07)	968.61
3EQ3 (see Sheet 04)	1012.54
3GQ3 (see Sheet 17)	675.25
3HP3 (see Sheet 22)	557.53
3HR3 (see Sheet 16)	651.99

SHEET INDEX MAP



Contour Interval = 10 feet




1 inch equals 500 feet



Kimley-Horn and Associates, Inc.

	BY	DATE
DESIGN	NRE	01/31/07
DESIGN CHK.	JTA	01/31/07
PLANS	ERS	01/31/07
PLANS CHK.	JTA	01/31/07

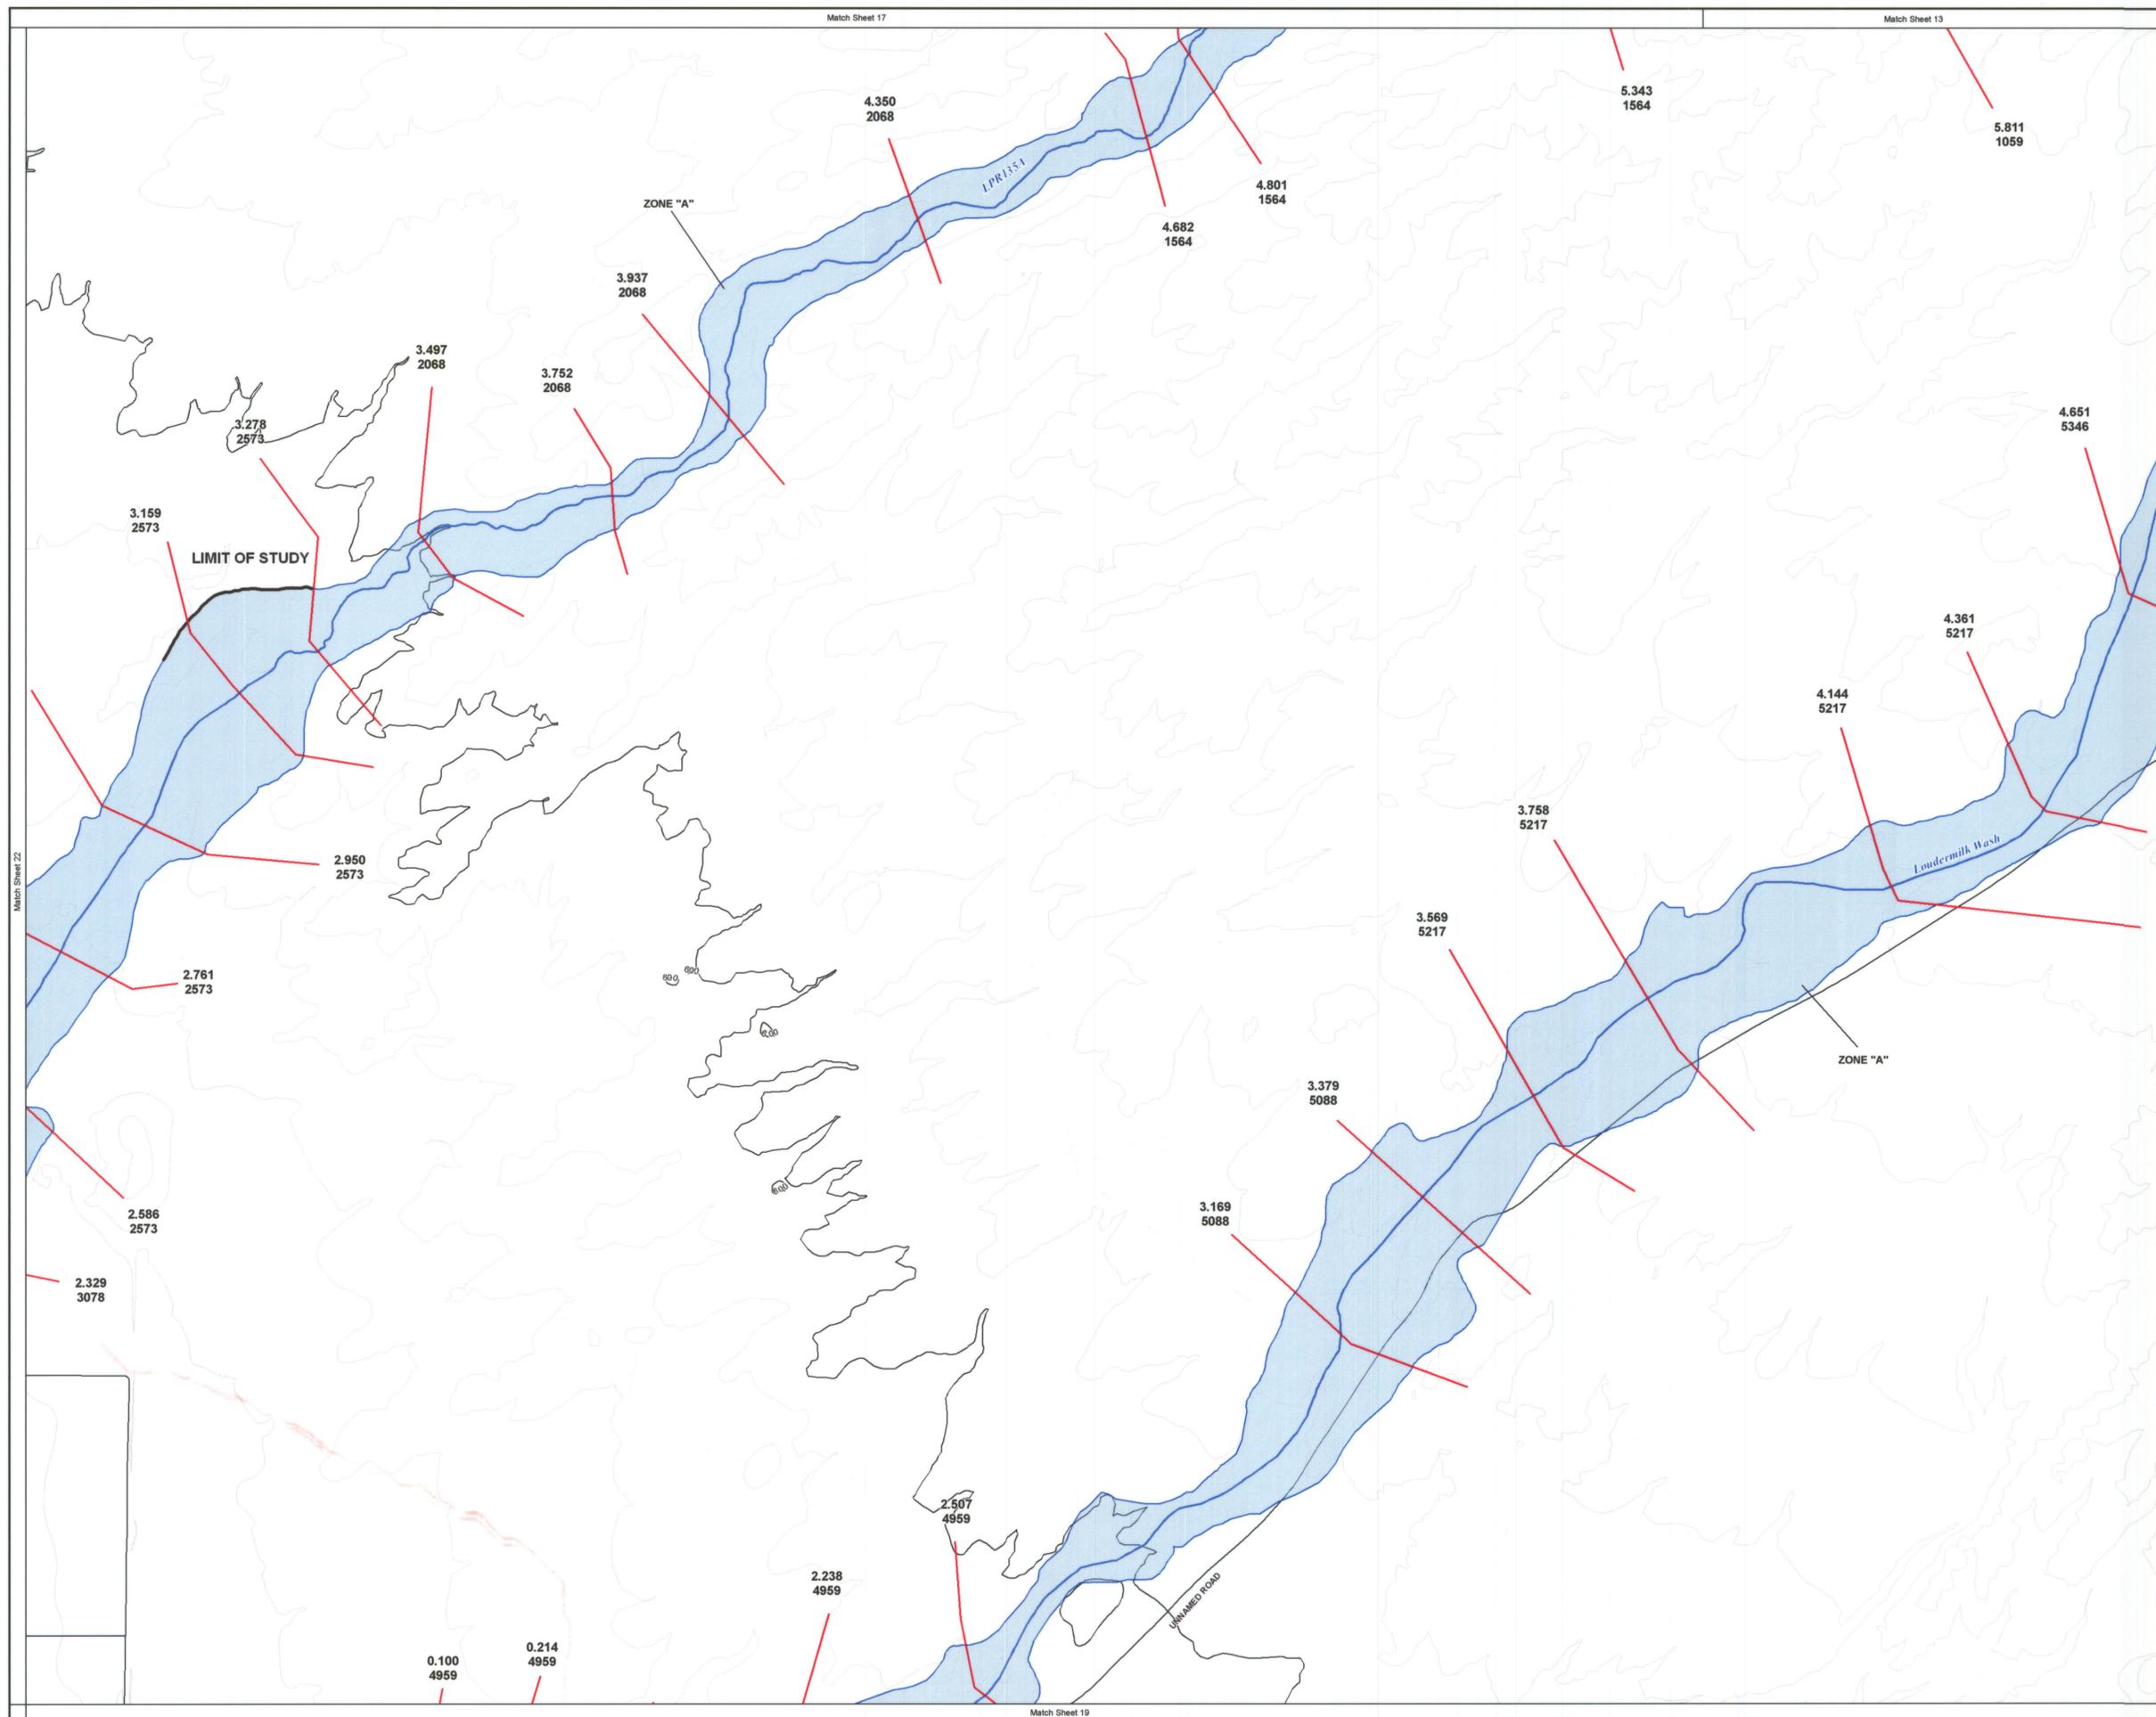

**FLOOD CONTROL DISTRICT
OF MARICOPA COUNTY**

**Lower Painted Rock Watershed
Zone A Floodplain Delineation Study
East Watershed**

F.C.D. Contract No. 2004C065

Legend

- Roads 
- Railroad (U.P.R.R- Union Pacific Railroad) 
- Cross Section 
- Flood Zone **ZONE "A"** 
- Cross Section Number 1.031 9362 
- Wash Name *Yellow Medicine Wash* 
- Stream Centerline 
- Flood Hazard Boundary 
- Gila River Baseline 
- GDAC Point/Number 3PF3 


ELEVATION REFERENCE MARKS

NOTES


NOTE: ALL ELEVATIONS ARE BASED ON NORTH AMERICAN VERTICAL DATUM OF 1988.

GDAC NUMBER	ELEVATION (FT)
3PF3 (see Sheet 10)	715.21
3DP3 (see Sheet 03)	1200.29
3EO3 (see Sheet 07)	968.61
3EQ3 (see Sheet 04)	1012.54
3GQ3 (see Sheet 17)	675.25
3HP3 (see Sheet 22)	557.53
3HR3 (see Sheet 16)	651.99


SHEET INDEX MAP

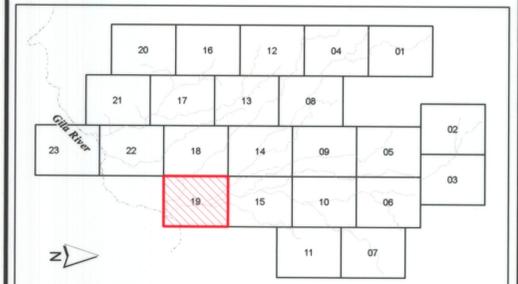

Contour Interval = 10 feet

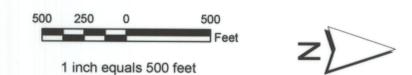

 Kimley-Horn and Associates, Inc.	BY	DATE
	DESIGN	NRE 01/31/07
	DESIGN CHK.	JTA 01/31/07
	PLANS	ERS 01/31/07
	PLANS CHK.	JTA 01/31/07

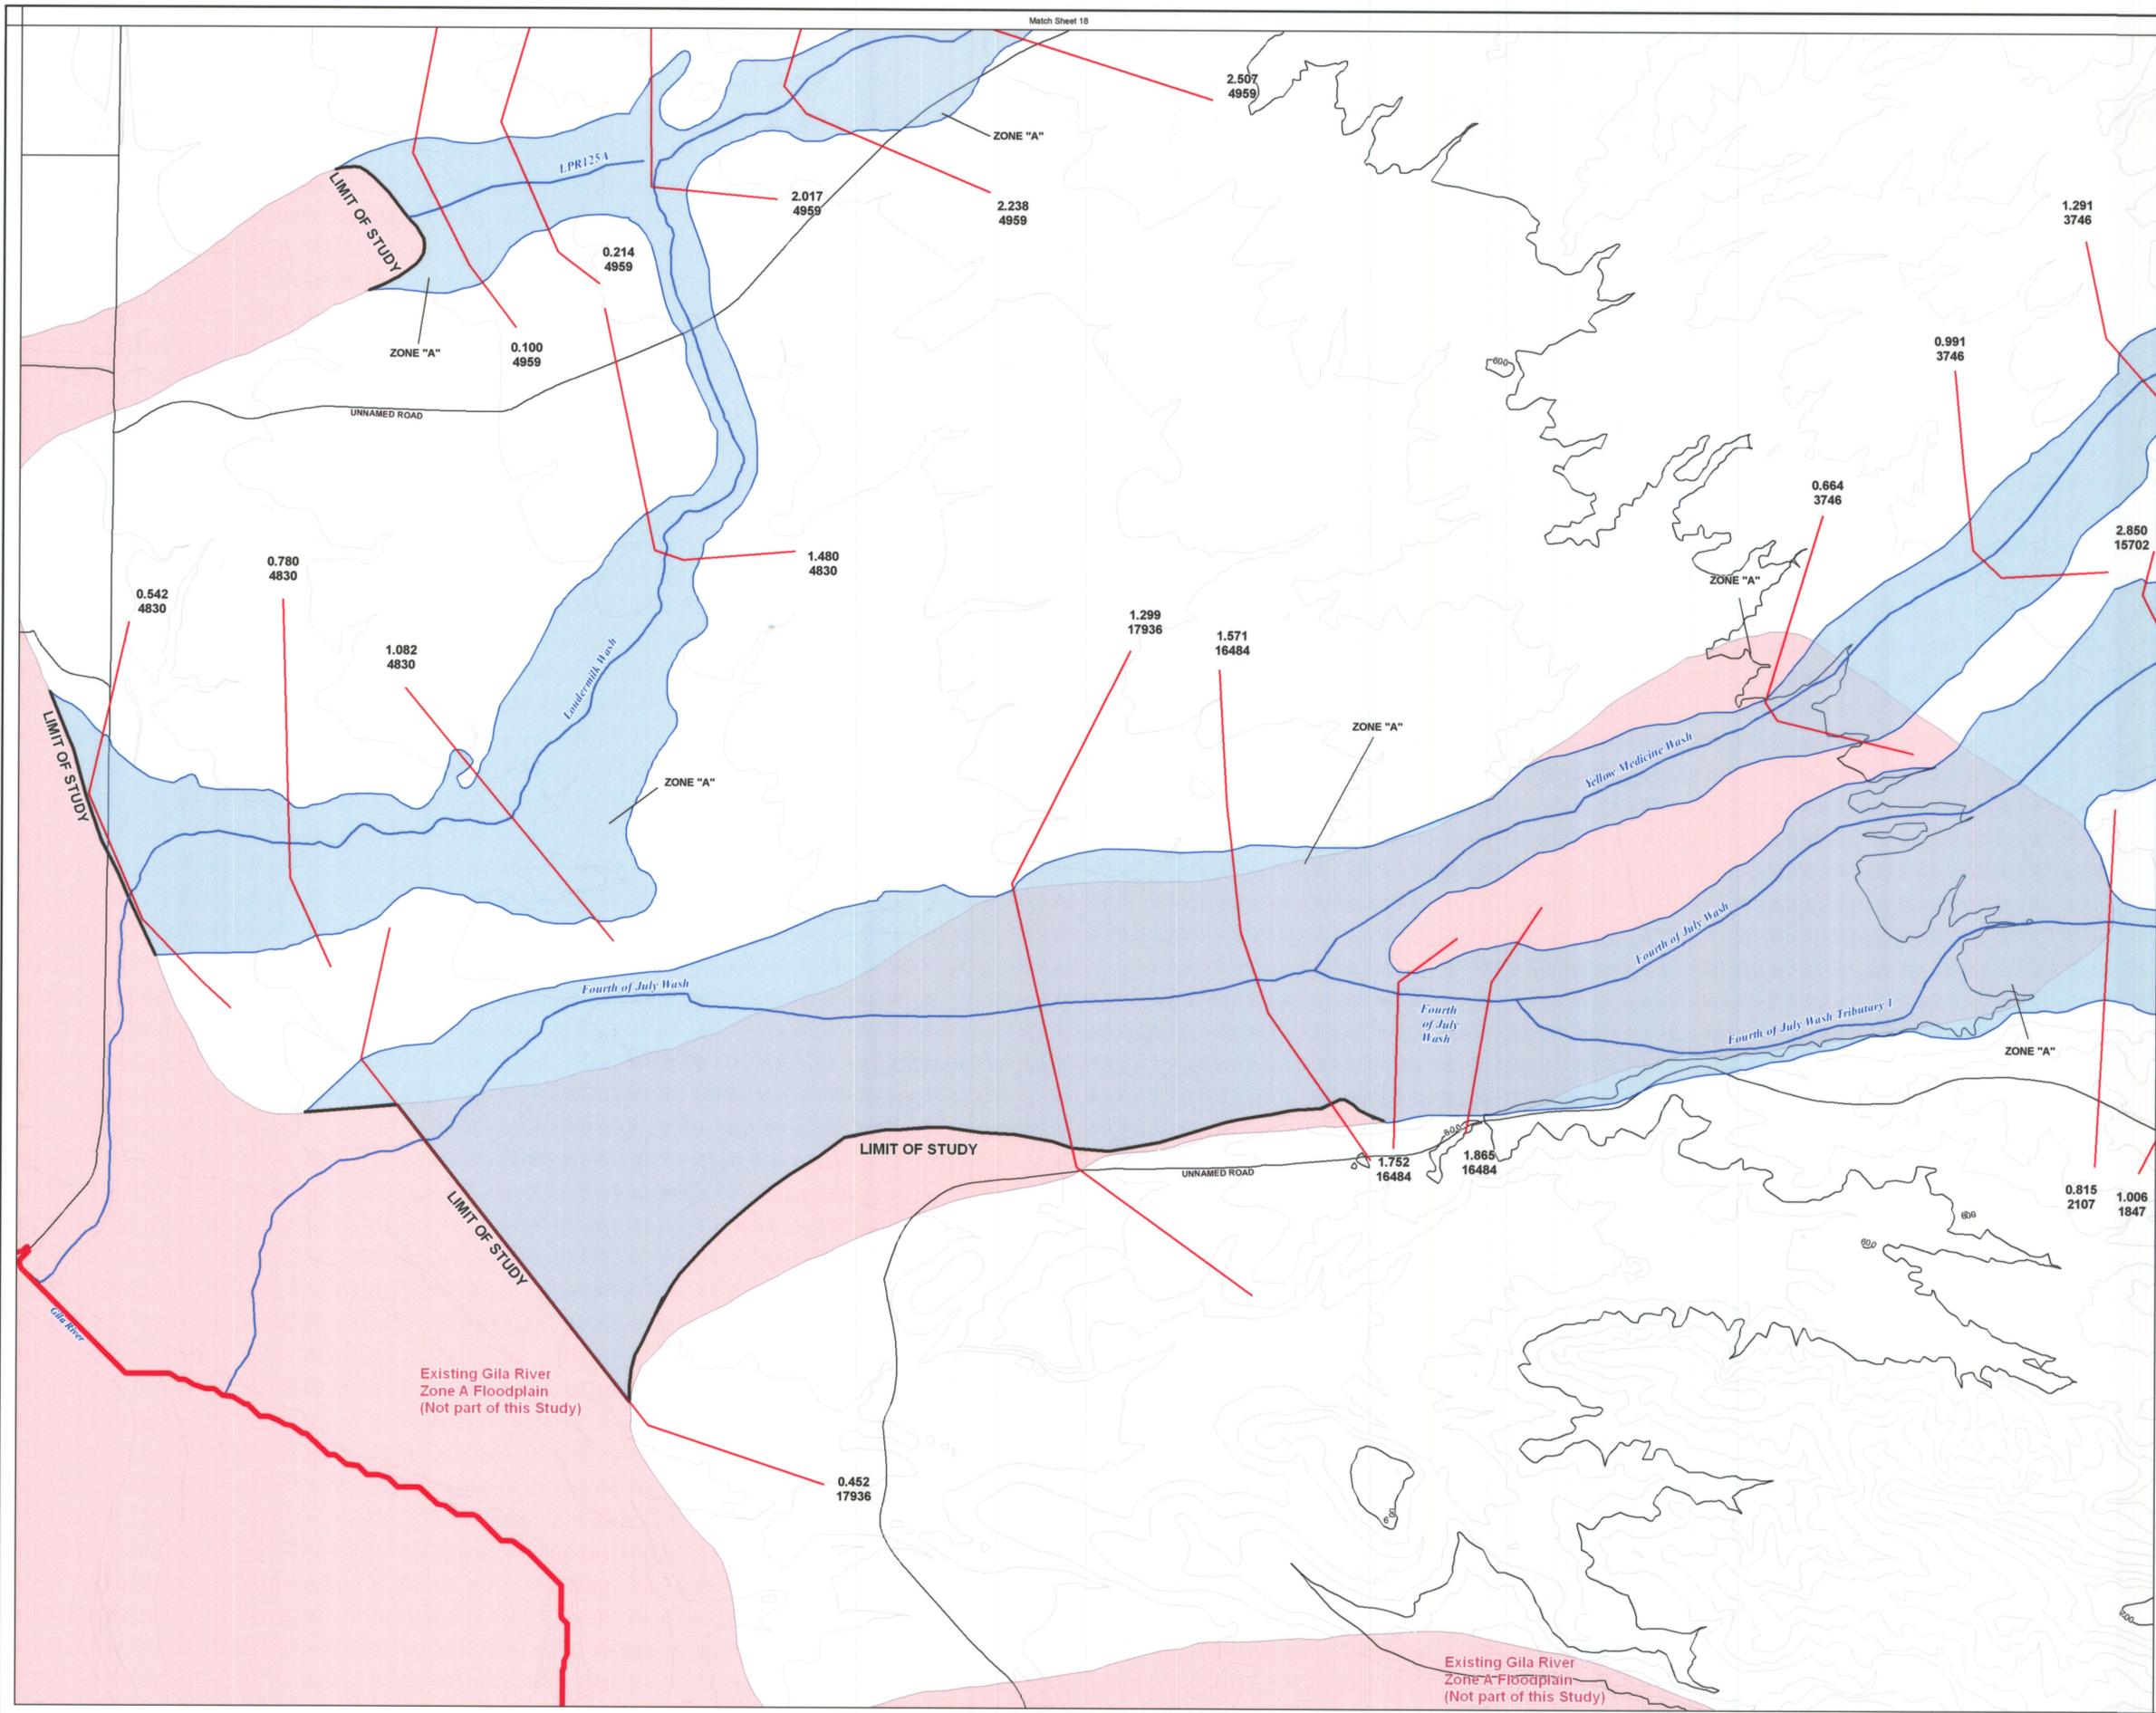

**FLOOD CONTROL DISTRICT
OF MARICOPA COUNTY**

**Lower Painted Rock Watershed
Zone A Floodplain Delineation Study
East Watershed**

F.C.D. Contract No. 2004C065

Legend

- Roads 
- Railroad (U.P.RR- Union Pacific Railroad) 
- Cross Section 
- Flood Zone **ZONE "A"**
- Cross Section Number **1.031**
9362
- Wash Name *Yellow Medicine Wash*
- Stream Centerline 
- Flood Hazard Boundary 
- Gila River Baseline 
- GDAC Point/Number **3PF3** 


ELEVATION REFERENCE MARKS

NOTES


NOTE: ALL ELEVATIONS ARE BASED ON NORTH AMERICAN VERTICAL DATUM OF 1988.

GDAC NUMBER	ELEVATION (FT)
3PF3 (see Sheet 10)	715.21
3DP3 (see Sheet 03)	1200.29
3EO3 (see Sheet 07)	968.61
3EQ3 (see Sheet 04)	1012.54
3GQ3 (see Sheet 17)	675.25
3HP3 (see Sheet 22)	557.53
3HR3 (see Sheet 16)	651.99


SHEET INDEX MAP

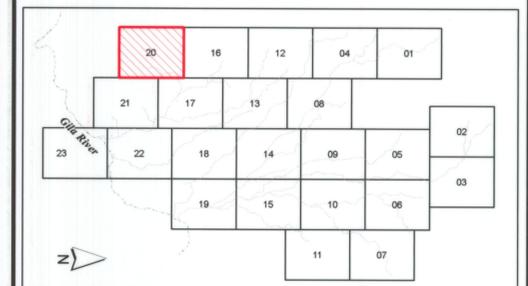

Contour Interval = 10 feet

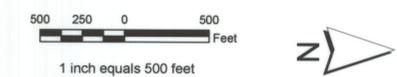

 Kimley-Horn and Associates, Inc.	BY	DATE
	DESIGN	NRE 01/31/07
	DESIGN CHK.	JTA 01/31/07
	PLANS	ERS 01/31/07
	PLANS CHK.	JTA 01/31/07

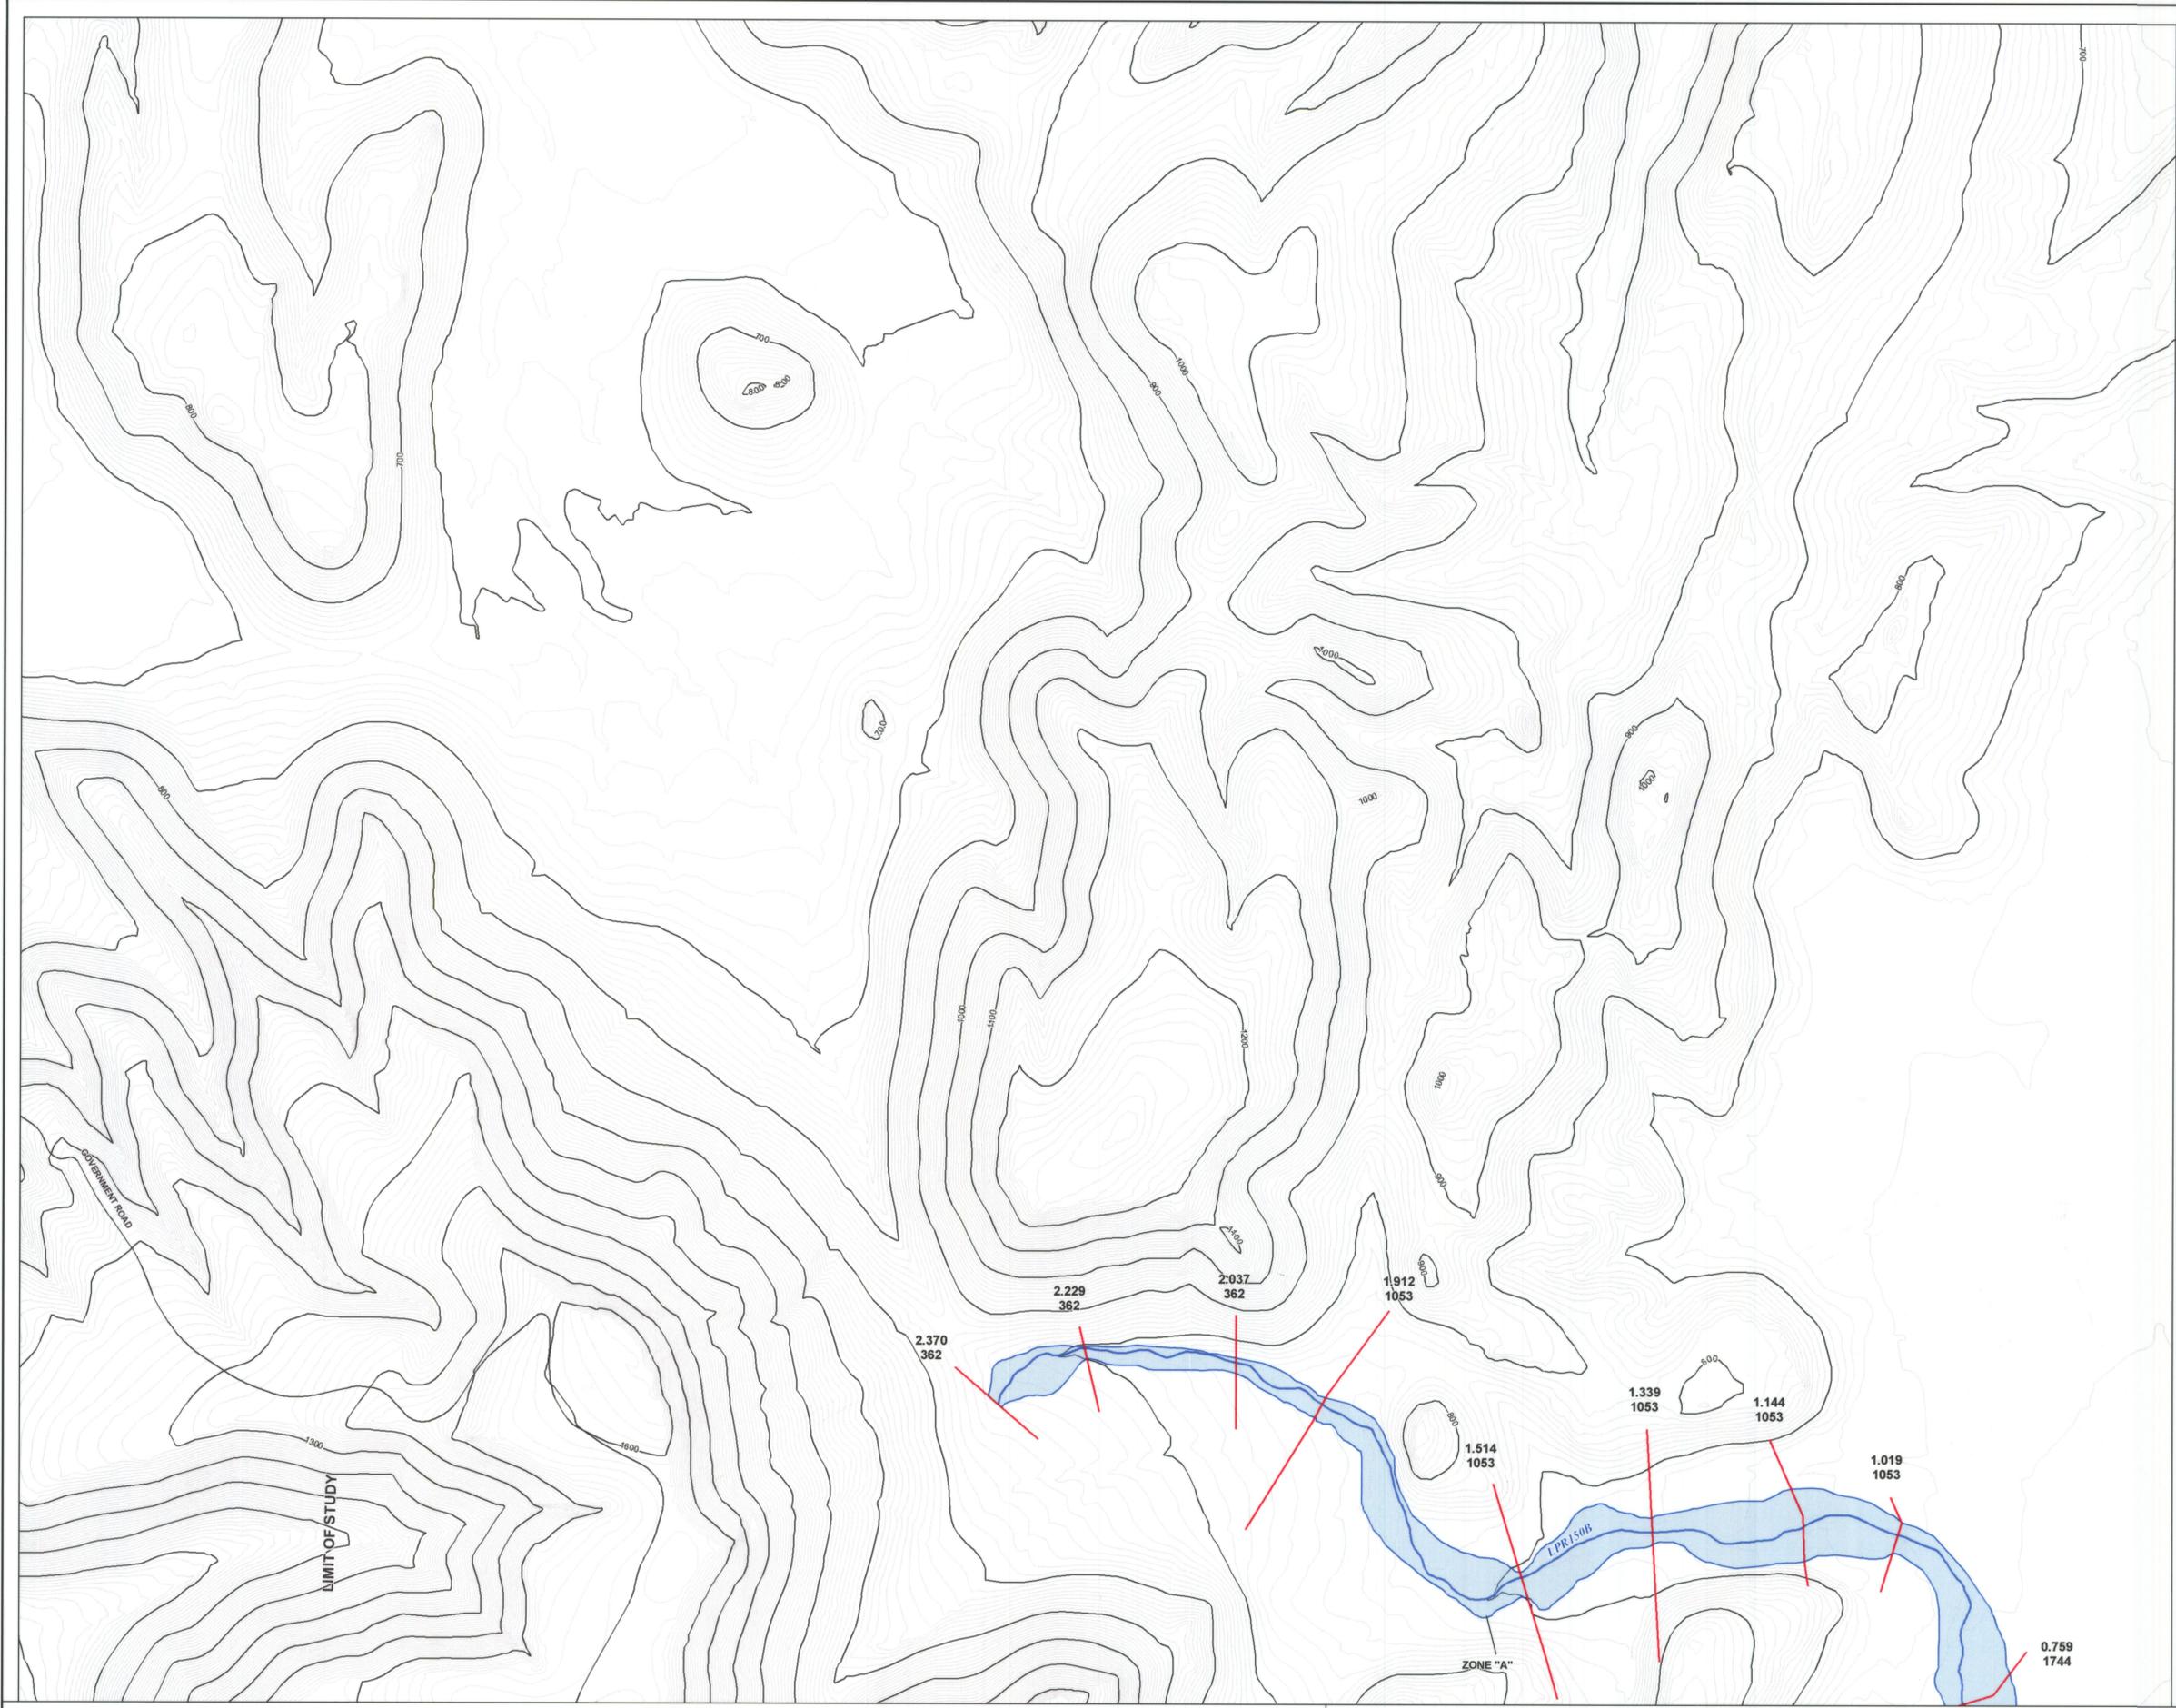

FLOOD CONTROL DISTRICT OF MARICOPA COUNTY

Lower Painted Rock Watershed
Zone A Floodplain Delineation Study
East Watershed

F.C.D. Contract No. 2004C065

Legend

- Roads 
- Railroad (U.P.R.R- Union Pacific Railroad) 
- Cross Section 
- Flood Zone **ZONE "A"**
- Cross Section Number 1.031
9362
- Wash Name *Yellow Medicine Wash*
- Stream Centerline 
- Flood Hazard Boundary 
- Gila River Baseline 
- GDAC Point/Number 3PF3 


ELEVATION REFERENCE MARKS

NOTES


NOTE: ALL ELEVATIONS ARE BASED ON NORTH AMERICAN VERTICAL DATUM OF 1988.

GDAC NUMBER	ELEVATION (FT)
3PF3 (see Sheet 10)	715.21
3DP3 (see Sheet 03)	1200.29
3EO3 (see Sheet 07)	968.61
3EQ3 (see Sheet 04)	1012.54
3GQ3 (see Sheet 17)	675.25
3HP3 (see Sheet 22)	557.53
3HR3 (see Sheet 16)	651.99


SHEET INDEX MAP

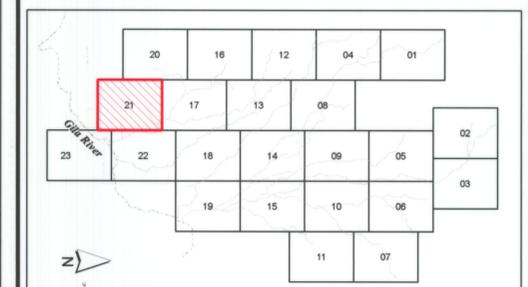

Contour Interval = 10 feet

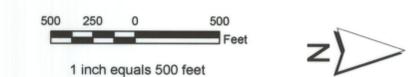

		BY	DATE
		NRE	01/31/07
		JTA	01/31/07
		ERS	01/31/07
		JTA	01/31/07

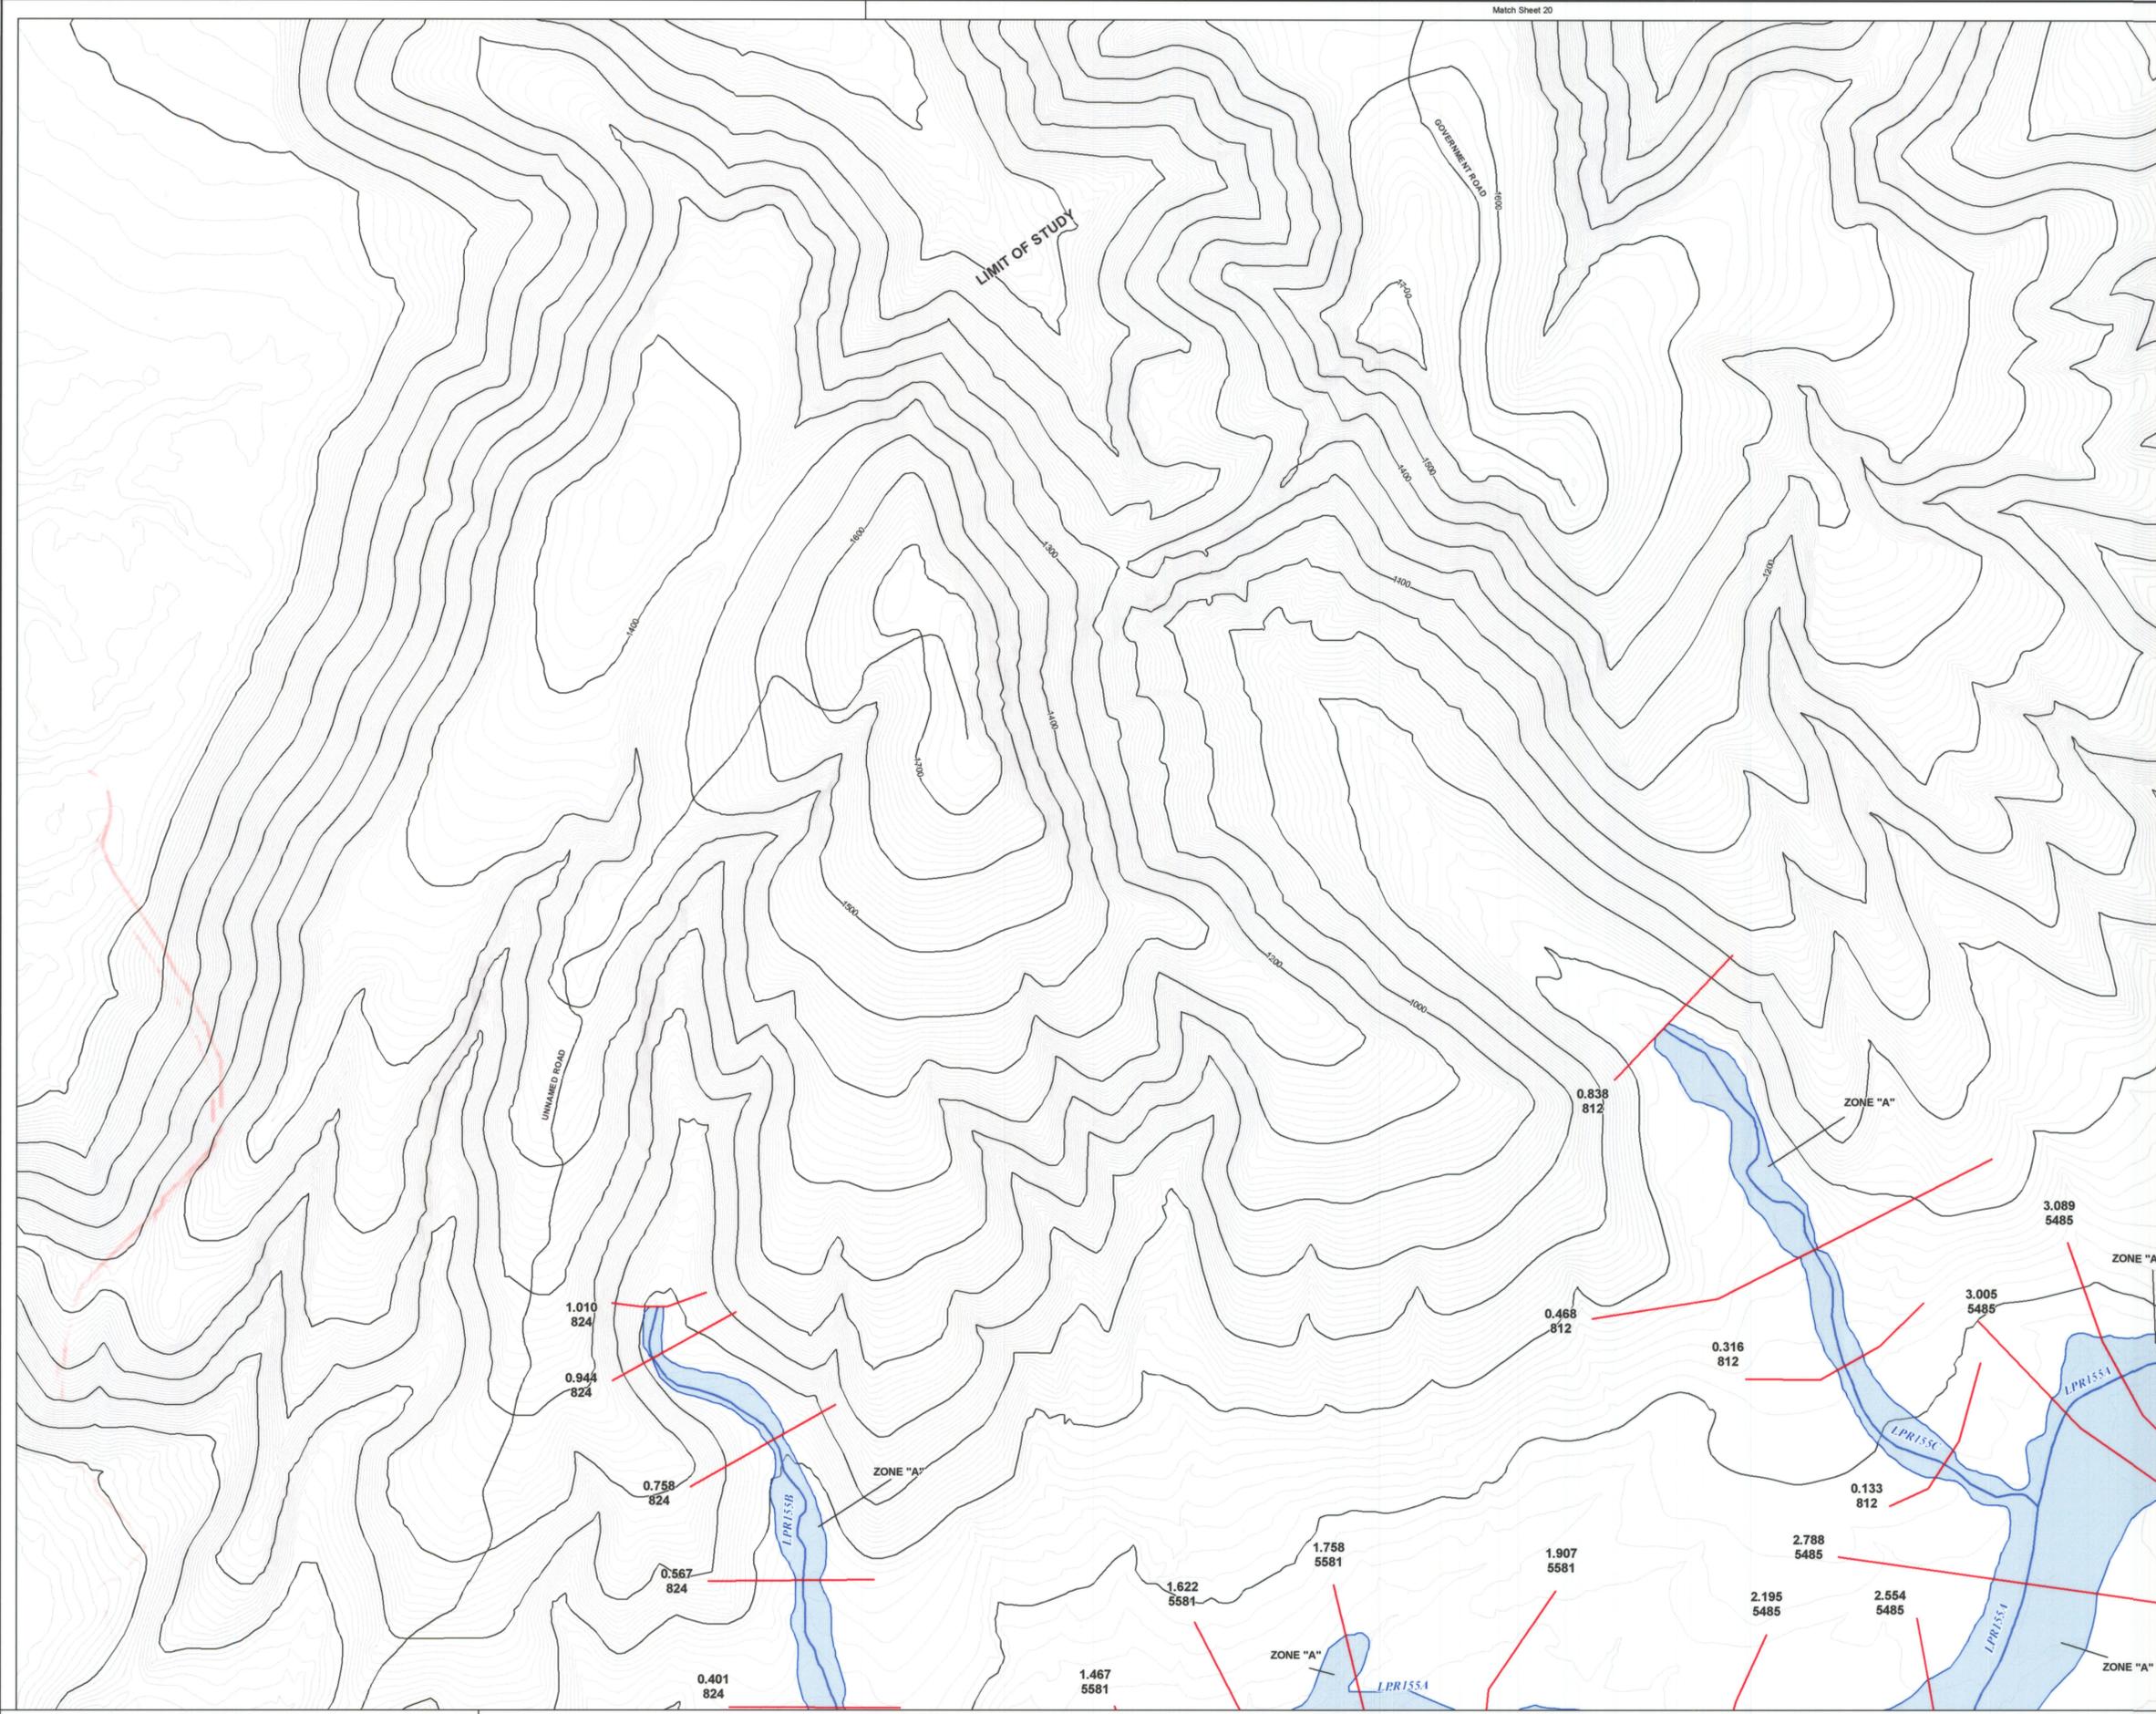

FLOOD CONTROL DISTRICT OF MARICOPA COUNTY

Lower Painted Rock Watershed Zone A Floodplain Delineation Study East Watershed

F.C.D. Contract No. 2004C065

Legend

- Roads 
- Railroad (U.P.RR- Union Pacific Railroad) 
- Cross Section 
- Flood Zone ZONE "A" 
- Cross Section Number 1.031  9362
- Wash Name Yellow Medicine Wash 
- Stream Centerline 
- Flood Hazard Boundary 
- Gila River Baseline 
- GDAC Point/Number 3PF3 


ELEVATION REFERENCE MARKS

NOTES


NOTE: ALL ELEVATIONS ARE BASED ON NORTH AMERICAN VERTICAL DATUM OF 1988.

GDAC NUMBER	ELEVATION (FT)
3PF3 (see Sheet 10)	715.21
3DP3 (see Sheet 03)	1200.29
3EO3 (see Sheet 07)	968.61
3EQ3 (see Sheet 04)	1012.54
3GQ3 (see Sheet 17)	675.25
3HP3 (see Sheet 22)	557.53
3HR3 (see Sheet 16)	651.99


SHEET INDEX MAP

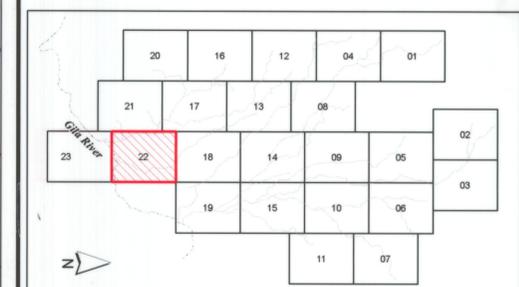

Contour Interval = 10 feet

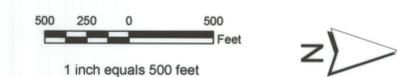

	BY	DATE
DESIGN	NRE	01/31/07
DESIGN CHK.	JTA	01/31/07
PLANS	ERS	01/31/07
PLANS CHK.	JTA	01/31/07

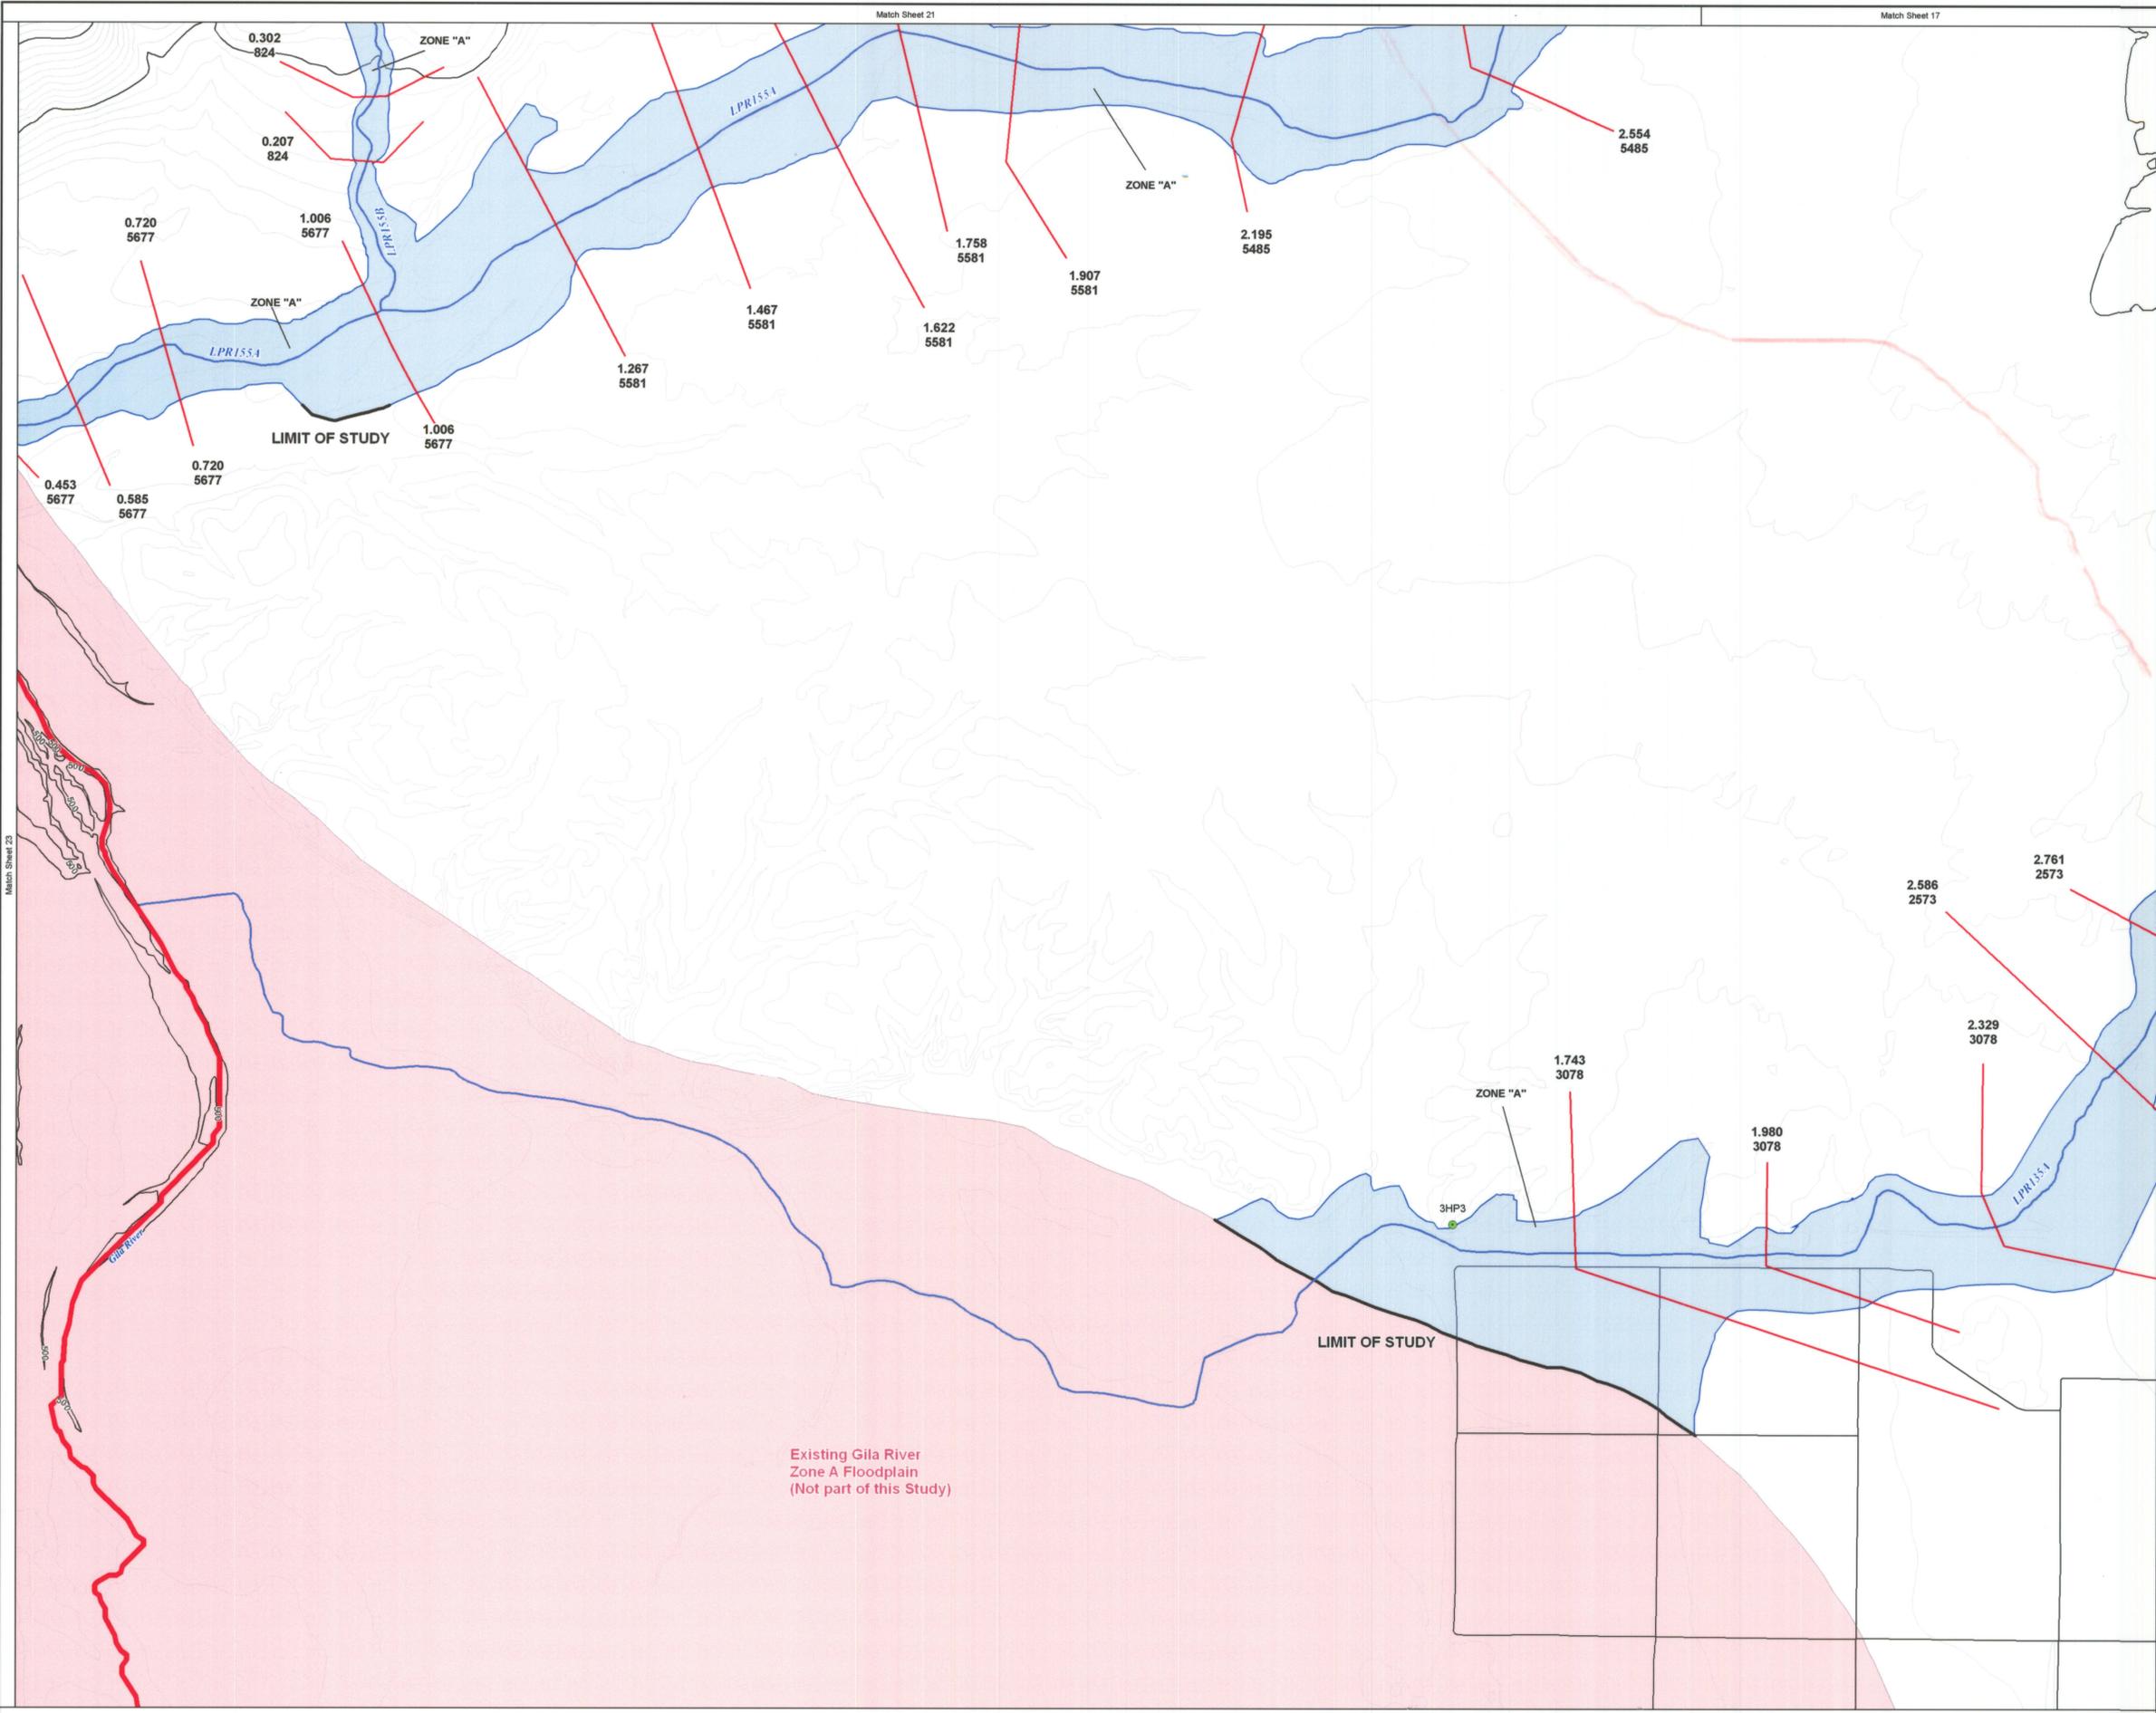

**FLOOD CONTROL DISTRICT
OF MARICOPA COUNTY**

**Lower Painted Rock Watershed
Zone A Floodplain Delineation Study
East Watershed**

F.C.D. Contract No. 2004C065

Legend

- Roads 
- Railroad (U.P.RR- Union Pacific Railroad) 
- Cross Section 
- Flood Zone **ZONE "A"**
- Cross Section Number 1.031
9362
- Wash Name *Yellow Medicine Wash*
- Stream Centerline 
- Flood Hazard Boundary 
- Gila River Baseline 
- GDAC Point/Number 3PF3 


ELEVATION REFERENCE MARKS

NOTES



NOTE: ALL ELEVATIONS ARE BASED ON NORTH AMERICAN VERTICAL DATUM OF 1988.

GDAC NUMBER	ELEVATION (FT)
3PF3 (see Sheet 10)	715.21
3DP3 (see Sheet 03)	1200.29
3EO3 (see Sheet 07)	968.61
3EQ3 (see Sheet 04)	1012.54
3GQ3 (see Sheet 17)	675.25
3HP3 (see Sheet 22)	557.53
3HR3 (see Sheet 16)	651.99

SHEET INDEX MAP

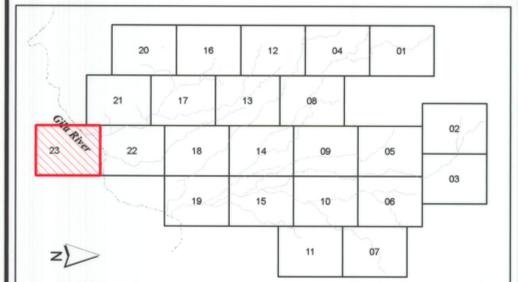

Contour Interval = 10 feet

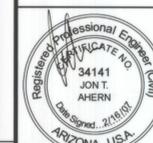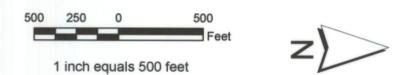

		Kimley-Horn and Associates, Inc.
DESIGN	BY NRE	DATE 01/31/07
DESIGN CHK.	JTA	01/31/07
PLANS	ERS	01/31/07
PLANS CHK.	JTA	01/31/07

