


E 691,000 E 691,500 E 692,000 E 692,500 E 693,000 E 693,500 E 694,000 E 694,500 E 695,000 E 695,500 E 696,000

N 1,055,500
N 1,055,000
N 1,054,500
N 1,054,000
N 1,053,500
N 1,053,000
N 1,052,500

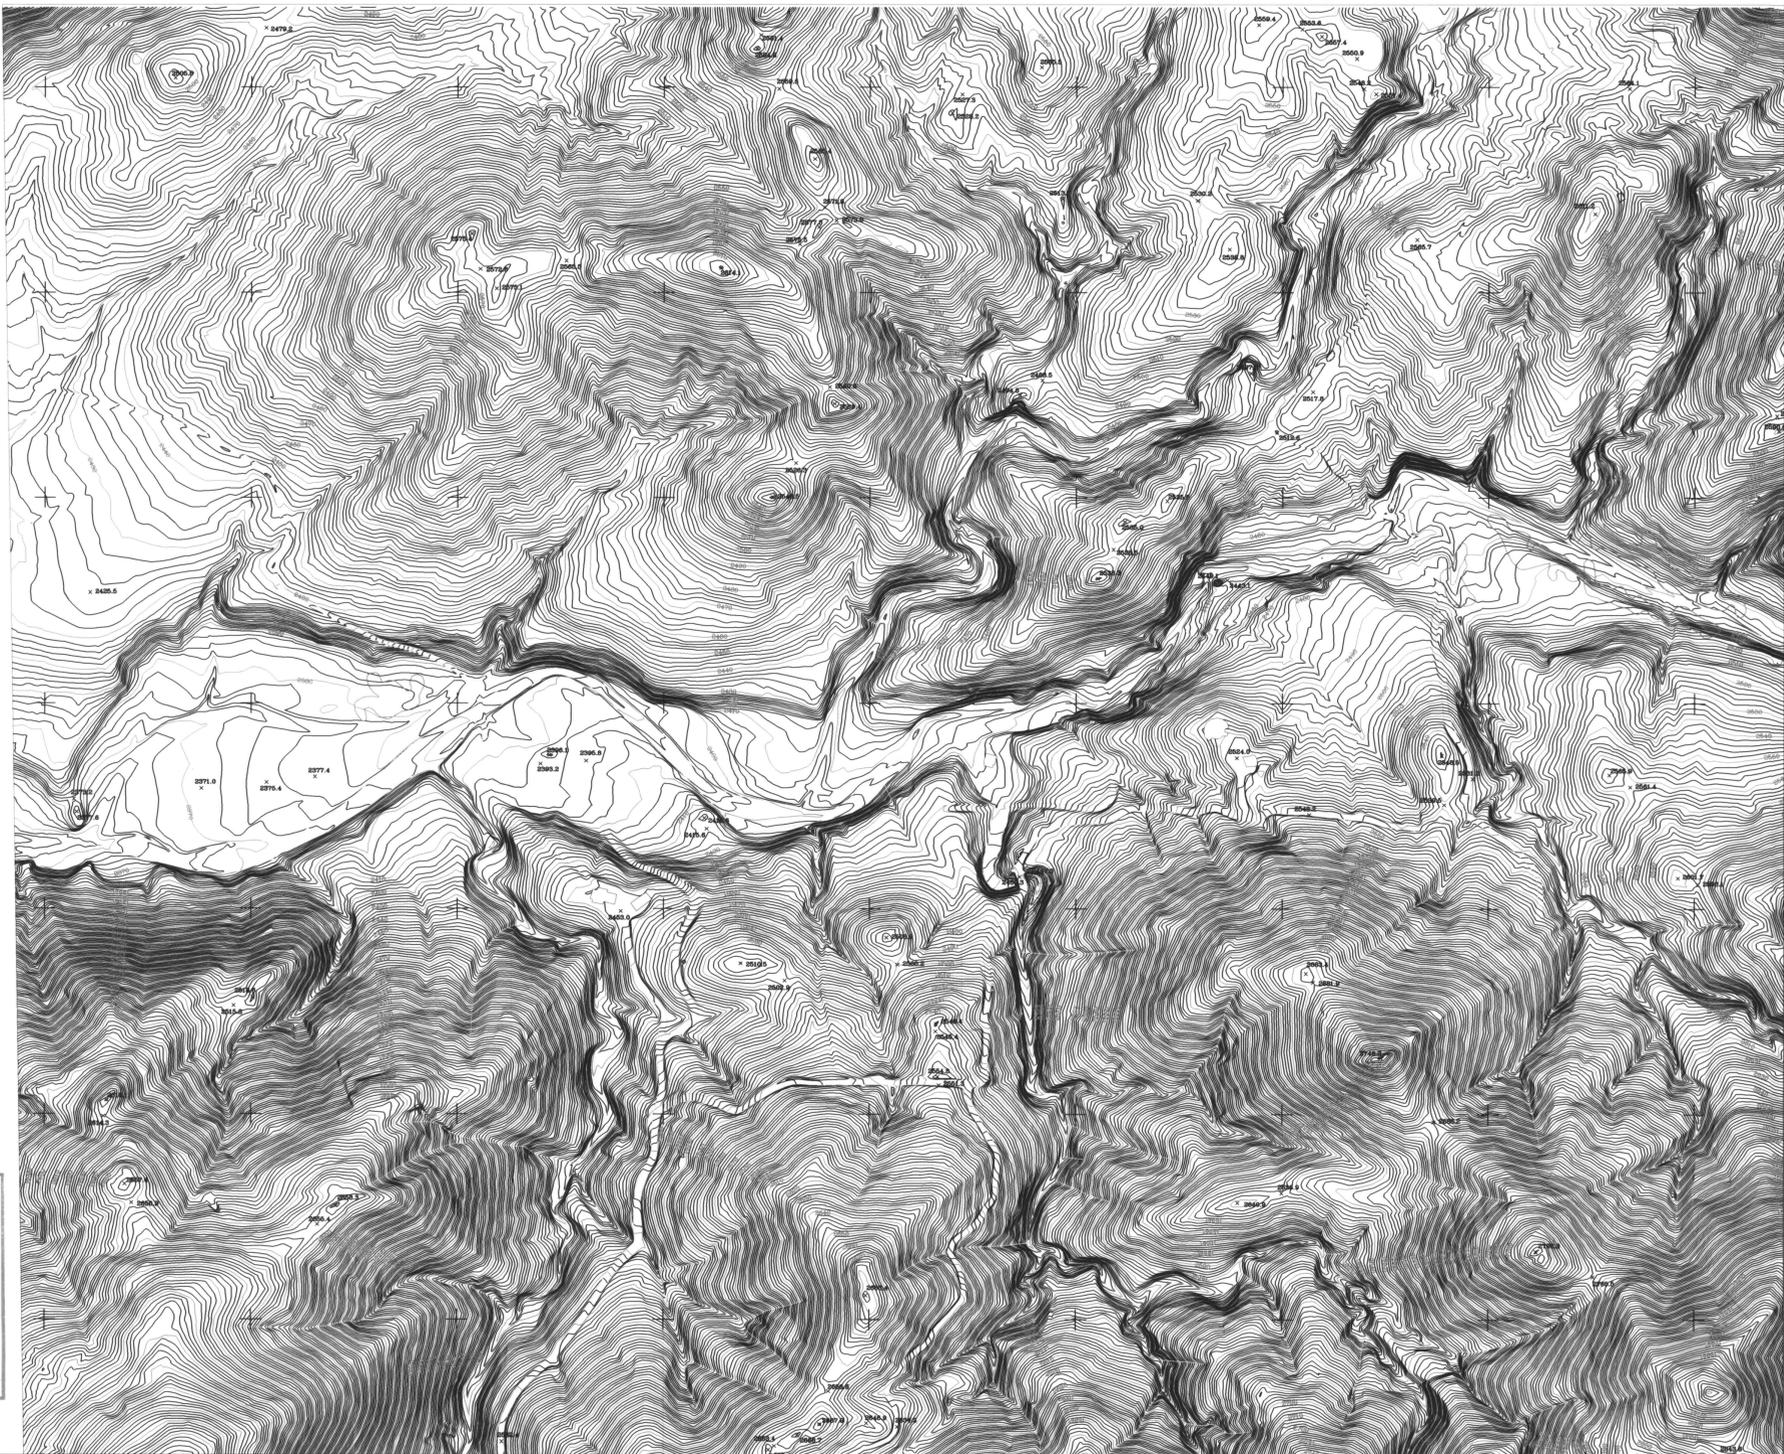

LEGEND

- DRAIN
- LEVEE
- FENCE
- WALL
- RETAINING WALL
- GUARDRAIL
- TREELINE
- UNPAVED ROAD
- DEPRESSION CONTOUR
- PIPELINE
- SAGUARD
- CONTROL POINT
- POWER POLE
- LIGHT POLE

GROUND CONTROL POINTS


NOTE: THE SURVEY DATA IN THIS PROJECT IS PRESENTED IN THE NORTH AMERICAN DATUM OF 1983 (NAD 83), CENTRAL ZONE OF ARIZONA STATE PLANE COORDINATE SYSTEM. ELEVATIONS ARE REFERENCED TO THE NORTH AMERICAN VERTICAL DATUM OF 1988 (NAVD88).

I.D. NUMBER ELEVATION DESCRIPTION/LOCATION

NOTES

All mapping data is based on ground control provided by A Team P.A., Inc. and referenced to GDACS.

EDGE MATCH TO SHEET 2 OF 14	1	2	3
	4	5	6
	7	8	9
	10	11	12
	13	14	

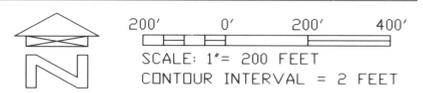

NO.	REVISION	BY	DATE
2			

FLOOD CONTROL DISTRICT OF MARICOPA COUNTY


AERIAL MAPPING SERVICES FOR CAVE CREEK F.C.D. CONTRACT NO. 05-30



COOPER AERIAL SURVEYS CO.		BY	DATE
DESIGN			
DESIGN CHK.			
PLANS			
PLANS CHK.			

CENTRAL FILES
N 1,052,000
DRAWER # **318**

EDGE MATCH TO SHEET 1 OF 14

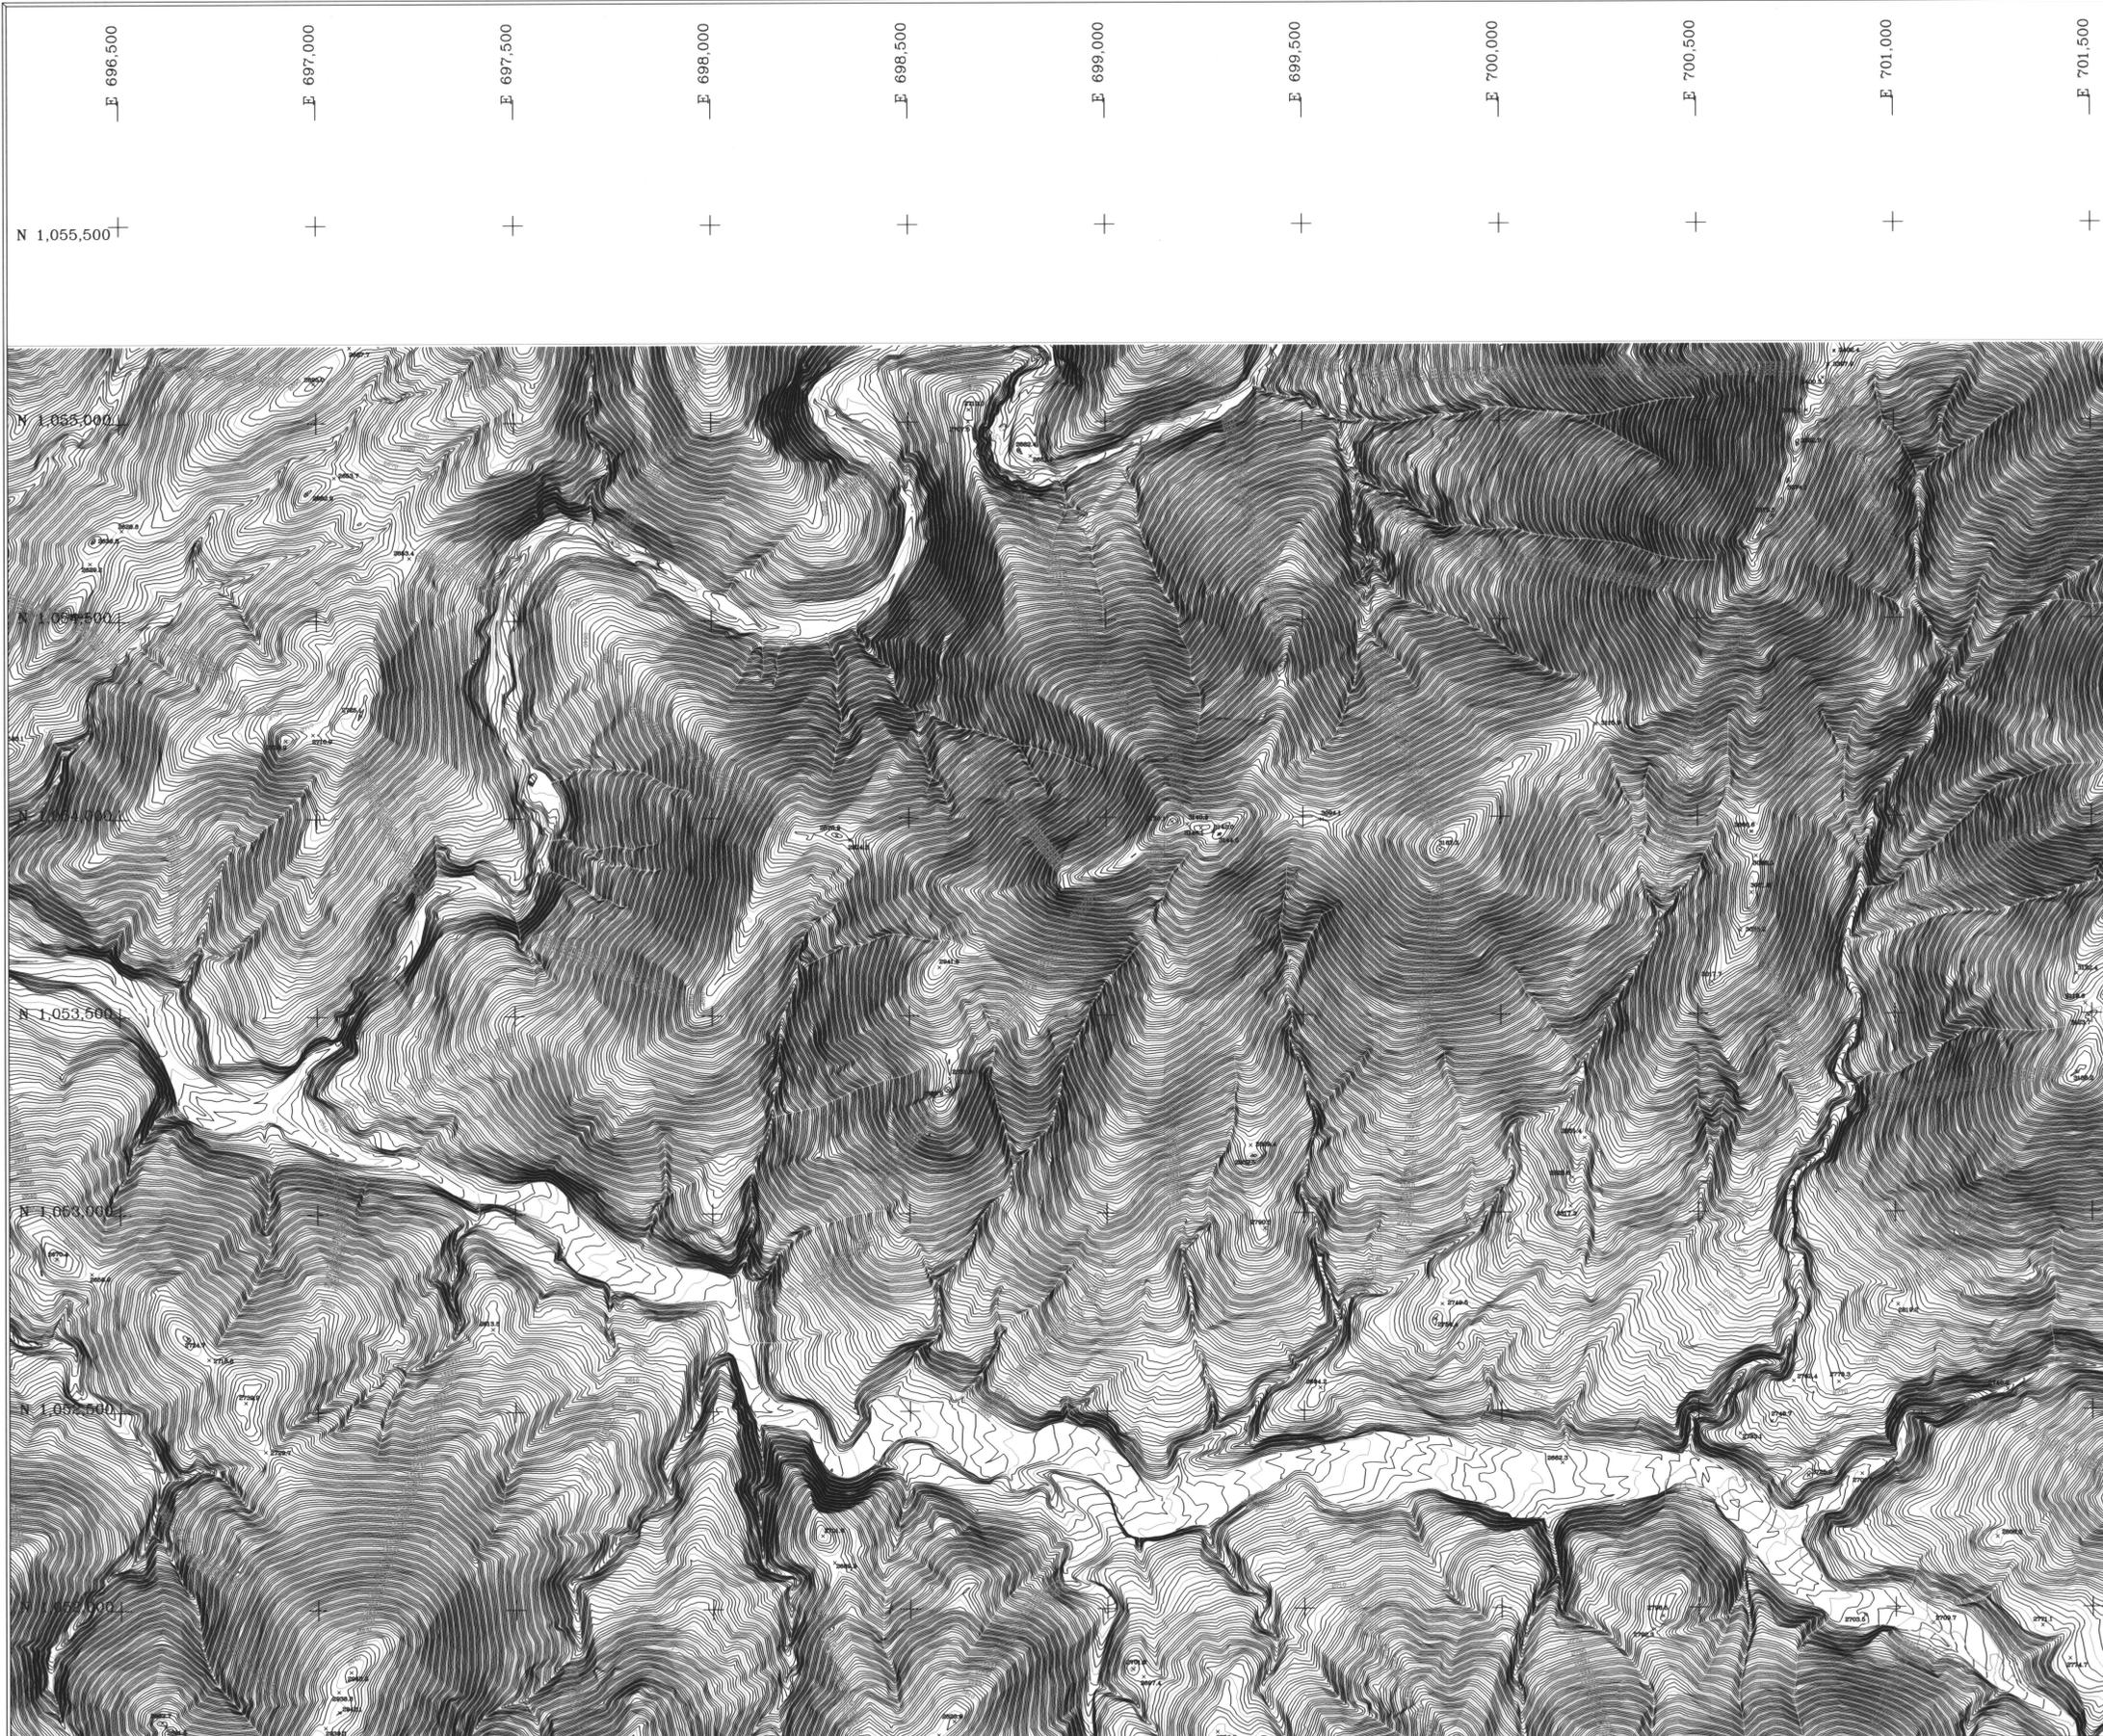

LEGEND

DRAIN		UNPAVED ROAD	
LEVEE		DEPRESSION CONTOUR	
FENCE		PIPELINE	
WALL		SAGUARD	
RETAINING WALL		CONTROL POINT	
GUARDRAIL		POWER POLE	
TREELINE		LIGHT POLE	



GROUND CONTROL POINTS

NOTE: THE SURVEY DATA IN THIS PROJECT IS PRESENTED IN THE NORTH AMERICAN DATUM OF 1983 (NAD 83), CENTRAL ZONE OF ARIZONA STATE PLANE COORDINATE SYSTEM. ELEVATIONS ARE REFERENCED TO THE NORTH AMERICAN VERTICAL DATUM OF 1988 (NAVD88).

I.D. NUMBER	ELEVATION	DESCRIPTION/LOCATION
-------------	-----------	----------------------

NOTES

All mapping data is based on ground control provided by A Team P.A., Inc. and referenced to GDACS.

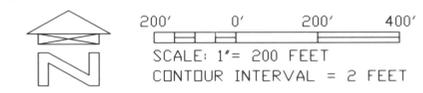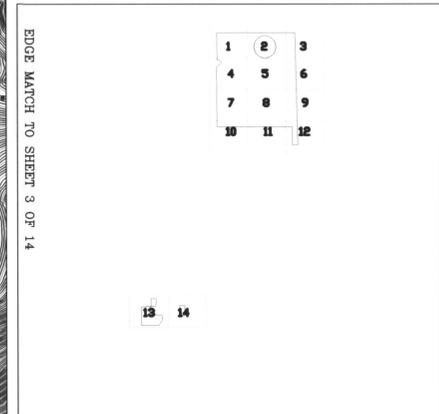

NO.	REVISION	BY	DATE
1			
2			

FLOOD CONTROL DISTRICT OF MARICOPA COUNTY

AERIAL MAPPING SERVICES
FOR CAVE CREEK
F.C.D. CONTRACT NO.
05-30



COOPER AERIAL SURVEYS CO.


	BY	DATE
DESIGN	-	-
DESIGN CHK.	-	-
PLANS	-	-
PLANS CHK.	-	-
COOPER AERIAL SURVEYS CO. JOB NO. 2690-0607030P		

EDGE MATCH TO SHEET 4 OF 14

THIS MAP WAS PREPARED BY PHOTOGRAMMETRIC METHODS TO NATIONAL MAP ACCURACY STANDARDS FOR 1" = 200' HORIZONTAL SCALE AND 2' CONTOUR INTERVALS.

ALL MAPPING PROVIDED IS BASED ON CONTROL FURNISHED BY A TEAM P.A., INC.

EDGE MATCH TO SHEET 2 OF 14

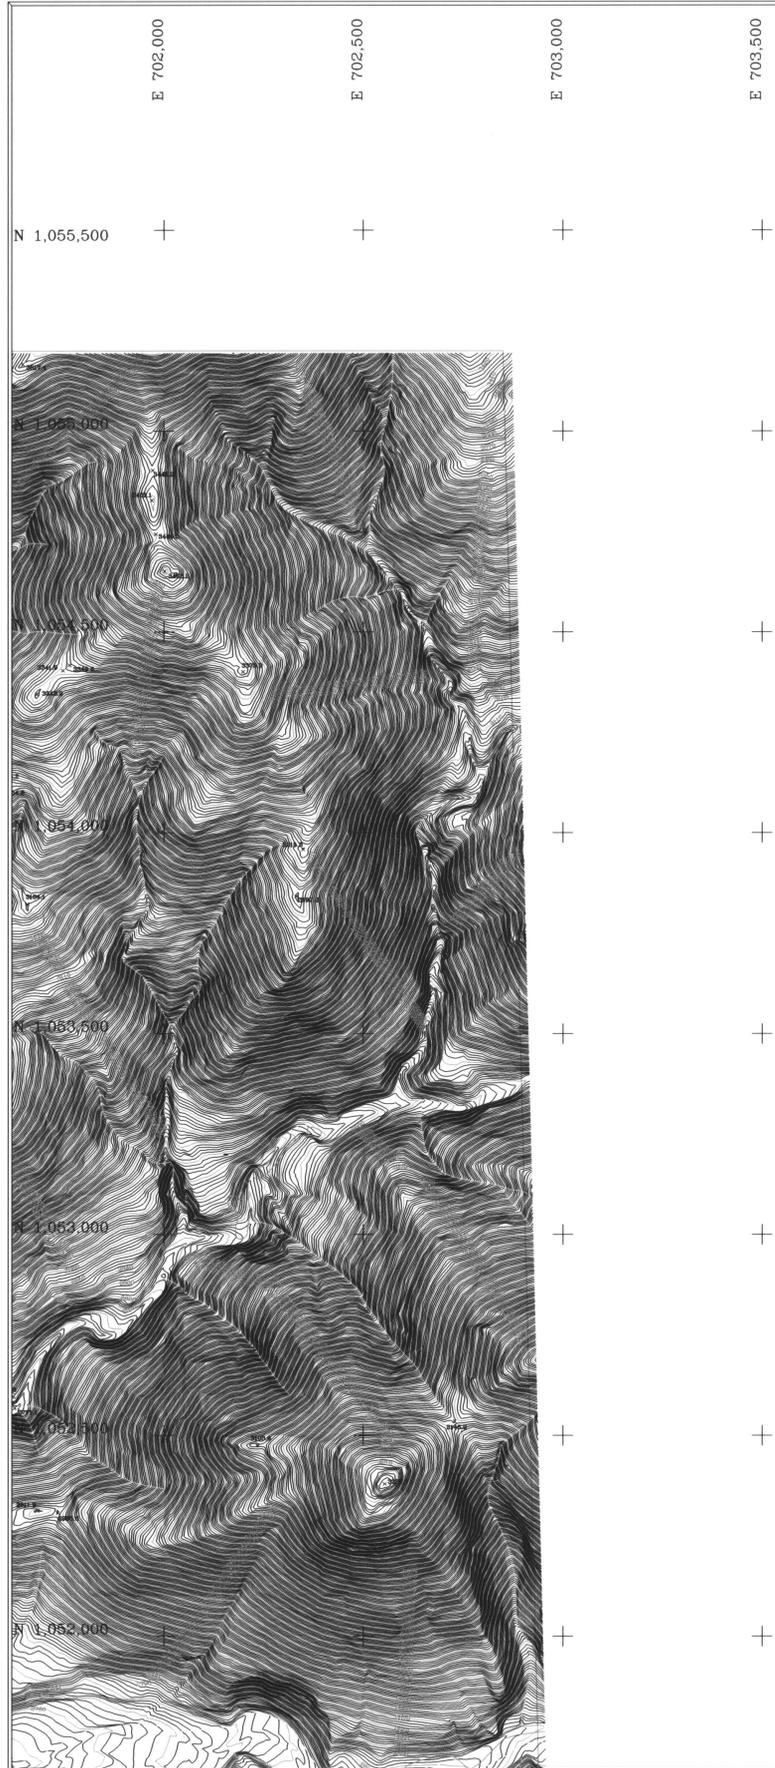

LEGEND

DRAIN		UNPAVED ROAD	
LEVEE		DEPRESSION CONTOUR	
FENCE		PIPELINE	
WALL		SAGUARD	
RETAINING WALL		CONTROL POINT	
GUARDRAIL		POWER POLE	
TREELINE		LIGHT POLE	


GROUND CONTROL POINTS

NOTE: THE SURVEY DATA IN THIS PROJECT IS PRESENTED IN THE NORTH AMERICAN DATUM OF 1983 (NAD 83), CENTRAL ZONE OF ARIZONA STATE PLANE COORDINATE SYSTEM. ELEVATIONS ARE REFERENCED TO THE NORTH AMERICAN VERTICAL DATUM OF 1988 (NAVD88).

I.D. NUMBER	ELEVATION	DESCRIPTION/LOCATION
-------------	-----------	----------------------

NOTES

All mapping data is based on ground control provided by A Team P.A. Inc. and referenced to GDACS.

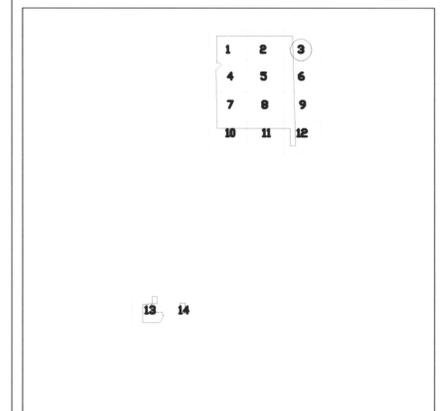

NO.	REVISION	BY	DATE
-----	----------	----	------

FLOOD CONTROL DISTRICT OF MARICOPA COUNTY

AERIAL MAPPING SERVICES
 FOR CAVE CREEK
 F.C.D. CONTRACT NO.
 05-30



COOPER AERIAL SURVEYS CO.

	BY	DATE
DESIGN	-	-
DESIGN CHK.	-	-
PLANS	-	-
PLANS CHK.	-	-

COOPER AERIAL SURVEYS CO.
 JOB NO. 2690-0607030P SHEET 3 OF 14

EDGE MATCH TO SHEET 6 OF 14

THIS MAP WAS PREPARED BY PHOTOGRAMMETRIC METHODS TO NATIONAL MAP ACCURACY STANDARDS FOR 1" = 200' HORIZONTAL SCALE AND 2' CONTOUR INTERVALS.

ALL MAPPING PROVIDED IS BASED ON CONTROL FURNISHED BY A TEAM P.A., INC.

E 1691,000
 N 1,051,500
 N 1,051,000
 N 1,050,500
 N 1,050,000
 N 1,049,500
 N 1,049,000
 N 1,048,500
 N 1,048,000
 N 1,047,500



LEGEND

DRAIN	UNPAVED ROAD
LEVEE	DEPRESSION CONTOUR
FENCE	PIPELINE
WALL	SAGUARD
RETAINING WALL	CONTROL POINT
GUARDRAIL	POWER POLE
TREELINE	LIGHT POLE



GROUND CONTROL POINTS

NOTE: THE SURVEY DATA IN THIS PROJECT IS PRESENTED IN THE NORTH AMERICAN DATUM OF 1983 (NAD 83), CENTRAL ZONE OF ARIZONA STATE PLANE COORDINATE SYSTEM. ELEVATIONS ARE REFERENCED TO THE NORTH AMERICAN VERTICAL DATUM OF 1988 (NAVD88).

I.D. NUMBER	ELEVATION	DESCRIPTION/LOCATION
-------------	-----------	----------------------

NOTES

All mapping data is based on ground control provided by A Team P.A. Inc. and referenced to GDACS.

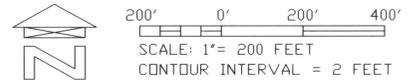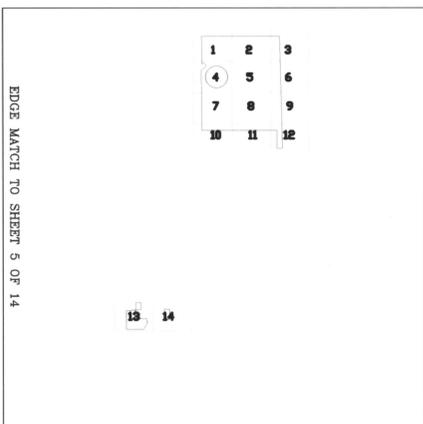

NO.	REVISION	BY	DATE
2			
1			

FLOOD CONTROL DISTRICT OF MARICOPA COUNTY

AERIAL MAPPING SERVICES FOR CAVE CREEK F.C.D. CONTRACT NO. 05-30



COOPER AERIAL SURVEYS CO.

	BY	DATE
DESIGN	-	-
DESIGN CHK.	-	-
PLANS	-	-
PLANS CHK.	-	-

COOPER AERIAL SURVEYS CO.
 JOB NO. 2690-0607030P



LEGEND

DRAIN		UNPAVED ROAD	
LEVEE		DEPRESSION CONTOUR	
FENCE		PIPELINE	
WALL		SAGUARD	
RETAINING WALL		CONTROL POINT	
GUARDRAIL		POWER POLE	
TREELINE		LIGHT POLE	

GROUND CONTROL POINTS

NOTE: THE SURVEY DATA IN THIS PROJECT IS PRESENTED IN THE NORTH AMERICAN DATUM OF 1983 (NAD 83), CENTRAL ZONE OF ARIZONA STATE PLANE COORDINATE SYSTEM. ELEVATIONS ARE REFERENCED TO THE NORTH AMERICAN VERTICAL DATUM OF 1988 (NAVDB8).

I.D. NUMBER	ELEVATION	DESCRIPTION/LOCATION
-------------	-----------	----------------------

NOTES

All mapping data is based on ground control provided by A Team P.A., Inc. and referenced to GDACS.

1	2	3
4	5	6
7	8	9
10	11	12

EDGE MATCH TO SHEET 4 OF 14

13 14



200' 0' 200' 400'
SCALE: 1" = 200 FEET
CONTOUR INTERVAL = 2 FEET

NO.	REVISION	BY	DATE
2			
1			


FLOOD CONTROL DISTRICT OF MARICOPA COUNTY

AERIAL MAPPING SERVICES
FOR CAVE CREEK
F.C.D. CONTRACT NO.
05-30



	BY	DATE
DESIGN	-	-
DESIGN CHK.	-	-
PLANS	-	-
PLANS CHK.	-	-

COOPER AERIAL SURVEYS CO.
JOB NO. 2690-0607030P SHEET 5 OF 14

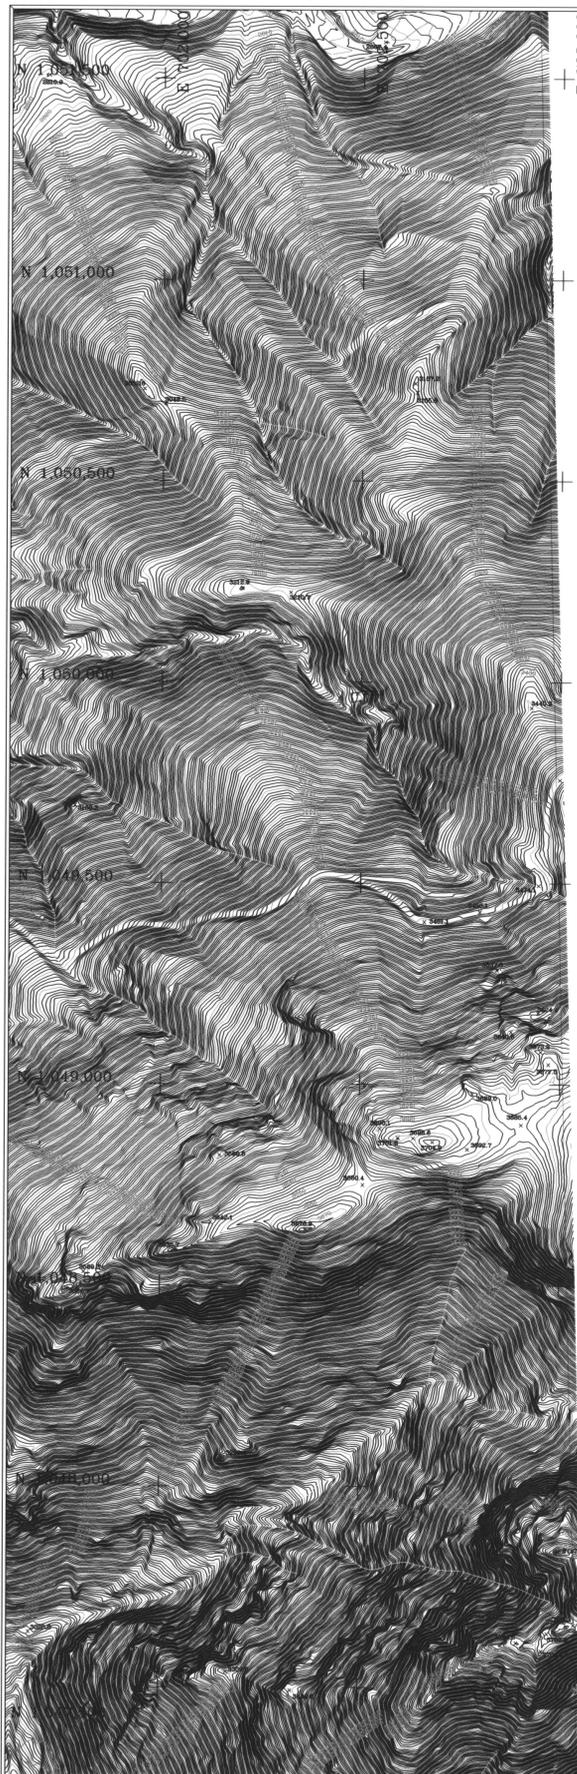

EDGE MATCH TO SHEET 5 OF 14

LEGEND

DRAIN		UNPAVED ROAD	
LEVEE		DEPRESSION CONTOUR	
FENCE		PIPELINE	
WALL		SAGUARD	
RETAINING WALL		CONTROL POINT	
GUARDRAIL		POWER POLE	
TREELINE		LIGHT POLE	



GROUND CONTROL POINTS

NOTE: THE SURVEY DATA IN THIS PROJECT IS PRESENTED IN THE NORTH AMERICAN DATUM OF 1983 (NAD 83), CENTRAL ZONE OF ARIZONA STATE PLANE COORDINATE SYSTEM. ELEVATIONS ARE REFERENCED TO THE NORTH AMERICAN VERTICAL DATUM OF 1988 (NAV88).

I.D. NUMBER	ELEVATION	DESCRIPTION/LOCATION
-------------	-----------	----------------------

NOTES

All mapping data is based on ground control provided by A Team P.A., Inc. and referenced to GDACS.

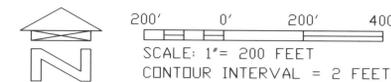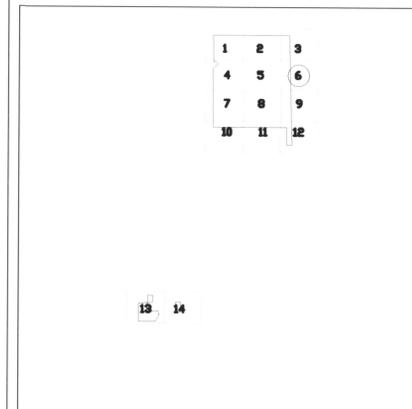

NO.	REVISION	BY	DATE
-----	----------	----	------

FLOOD CONTROL DISTRICT OF MARICOPA COUNTY

AERIAL MAPPING SERVICES FOR CAVE CREEK
F.C.D. CONTRACT NO. 05-30



COOPER AERIAL SURVEYS CO.

	BY	DATE
DESIGN	-	-
DESIGN CHK.	-	-
PLANS	-	-
PLANS CHK.	-	-

COOPER AERIAL SURVEYS CO. JOB NO. 2690-0607030P SHEET 6 OF 14

E 691.000
N 1,047,000
N 1,046,500
N 1,046,000
N 1,045,500
N 1,045,000
N 1,044,500
N 1,044,000
N 1,043,500
N 1,043,000



LEGEND

DRAIN		UNPAVED ROAD	
LEVEE		DEPRESSION CONTOUR	
FENCE		PIPELINE	
WALL		SAGUARD	
RETAINING WALL		CONTROL POINT	
GUARDRAIL		POWER POLE	
TREELINE		LIGHT POLE	

GROUND CONTROL POINTS

NOTE: THE SURVEY DATA IN THIS PROJECT IS PRESENTED IN THE NORTH AMERICAN DATUM OF 1983 (NAD 83), CENTRAL ZONE OF ARIZONA STATE PLANE COORDINATE SYSTEM. ELEVATIONS ARE REFERENCED TO THE NORTH AMERICAN VERTICAL DATUM OF 1988 (NAVD88).

I.D. NUMBER	ELEVATION	DESCRIPTION/LOCATION
-------------	-----------	----------------------


NOTES

All mapping data is based on ground control provided by A Team P.A. Inc. and referenced to GDACS.

1	2	3
4	5	6
7	8	9
10	11	12

EDGE MATCH TO SHEET 8 OF 14

13 14

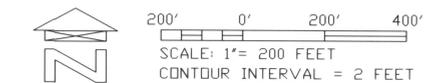

NO.	REVISION	BY	DATE
-----	----------	----	------

FLOOD CONTROL DISTRICT OF MARICOPA COUNTY

AERIAL MAPPING SERVICES FOR CAVE CREEK F.C.D. CONTRACT NO. 05-30



COOPER AERIAL SURVEYS CO.

DESIGN	BY	DATE
DESIGN CHK.	-	-
PLANS	-	-
PLANS CHK.	-	-

COOPER AERIAL SURVEYS CO. JOB NO. 2690-0607030P SHEET 7 OF 14



LEGEND

DRAIN		UNPAVED ROAD	
LEVEE		DEPRESSION CONTOUR	
FENCE		PIPELINE	
WALL		SAGUARO	
RETAINING WALL		CONTROL POINT	
GUARDRAIL		POWER POLE	
TREELINE		LIGHT POLE	



GROUND CONTROL POINTS

NOTE: THE SURVEY DATA IN THIS PROJECT IS PRESENTED IN THE NORTH AMERICAN DATUM OF 1983 (NAD 83), CENTRAL ZONE OF ARIZONA STATE PLANE COORDINATE SYSTEM. ELEVATIONS ARE REFERENCED TO THE NORTH AMERICAN VERTICAL DATUM OF 1988 (NAVD88).

I.D. NUMBER	ELEVATION	DESCRIPTION/LOCATION
-------------	-----------	----------------------

NOTES

All mapping data is based on ground control provided by A Team P.A., Inc. and referenced to GDACS.

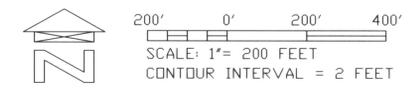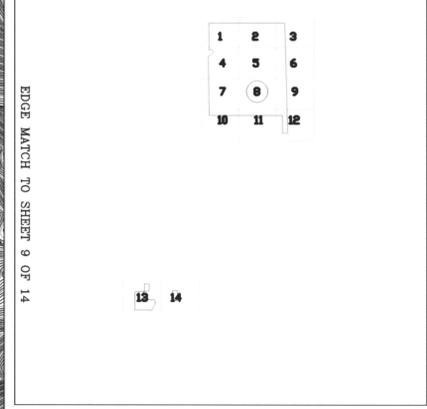

NO.	REVISION	BY	DATE
1			


FLOOD CONTROL DISTRICT OF MARICOPA COUNTY

AERIAL MAPPING SERVICES FOR CAVE CREEK F.C.D. CONTRACT NO. 05-30



COOPER AERIAL SURVEYS CO.

	BY	DATE
DESIGN	-	-
DESIGN CHK.	-	-
PLANS	-	-
PLANS CHK.	-	-

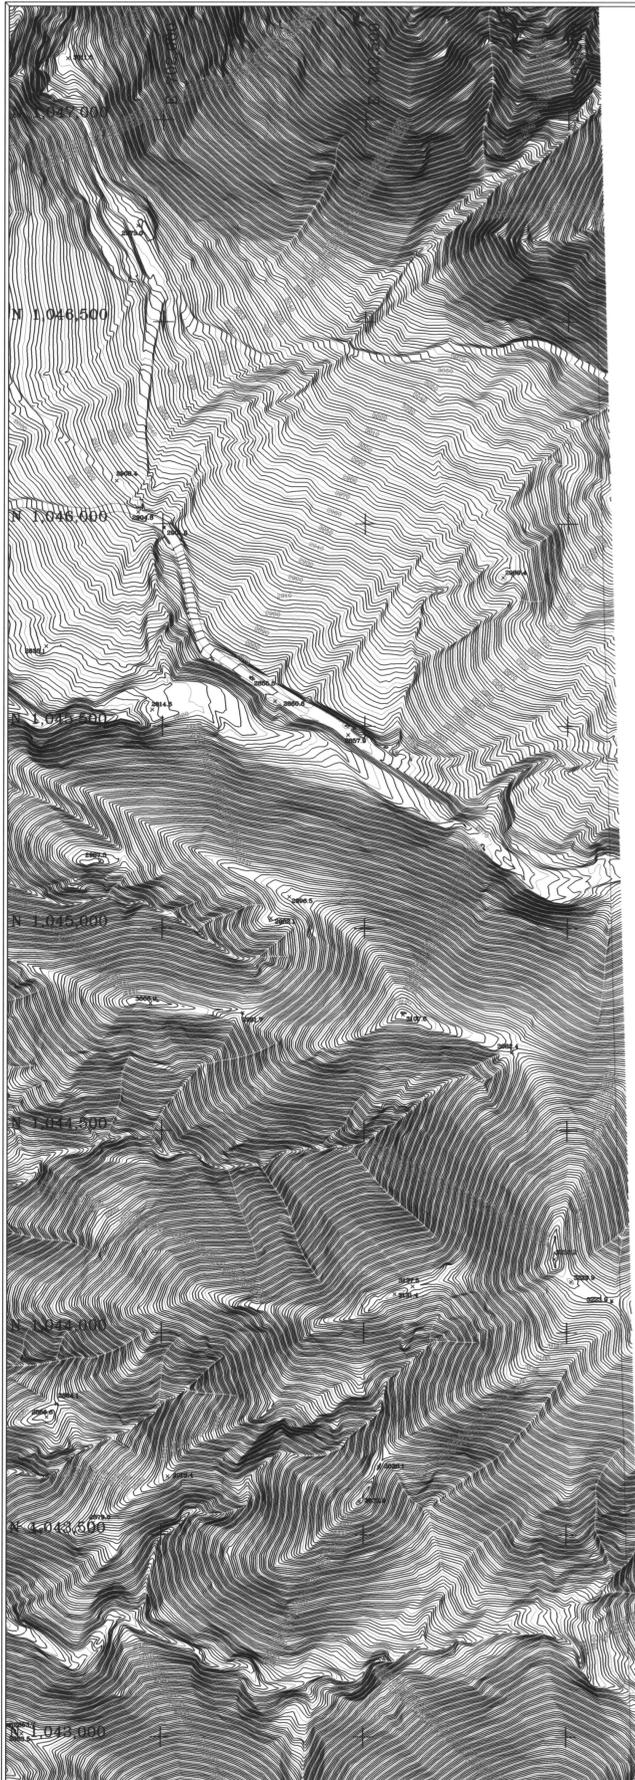

+ E 703,500
+
+
+
+
+
+
+
+
+
+
+

LEGEND

DRAIN	UNPAVED ROAD
LEVEE	DEPRESSION CONTOUR
FENCE	PIPELINE
WALL	SAGUARO
RETAINING WALL	CONTROL POINT
GUARDRAIL	POWER POLE
TREELINE	LIGHT POLE



GROUND CONTROL POINTS

NOTE: THE SURVEY DATA IN THIS PROJECT IS PRESENTED IN THE NORTH AMERICAN DATUM OF 1983 (NAD 83), CENTRAL ZONE OF ARIZONA STATE PLANE COORDINATE SYSTEM. ELEVATIONS ARE REFERENCED TO THE NORTH AMERICAN VERTICAL DATUM OF 1988 (NAV88).

I.D. NUMBER	ELEVATION	DESCRIPTION/LOCATION
-------------	-----------	----------------------

NOTES

All mapping data is based on ground control provided by A Team P.A., Inc. and referenced to GDACS.

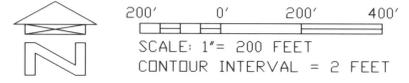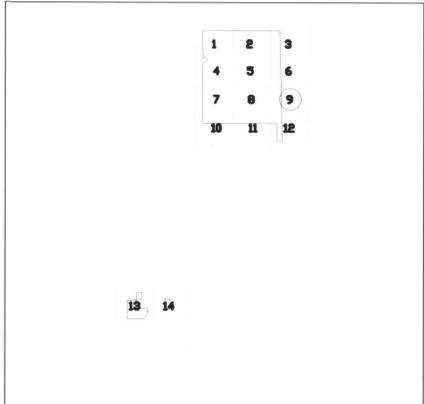

NO.	REVISION	BY	DATE
-----	----------	----	------

FLOOD CONTROL DISTRICT OF MARICOPA COUNTY

AERIAL MAPPING SERVICES FOR CAVE CREEK F.C.D. CONTRACT NO. 05-30




COOPER AERIAL SURVEYS CO.

	BY	DATE
DESIGN	-	-
DESIGN CHK.	-	-
PLANS	-	-
PLANS CHK.	-	-

COOPER AERIAL SURVEYS CO. JOB NO. 2690-0607030P SHEET 9 OF 14

E 691,000
 +N 1,042,500
 +N 1,042,000
 +N 1,041,500
 +N 1,041,000
 +N 1,040,500
 +N 1,040,000
 +N 1,039,500
 +N 1,039,000
 +N 1,038,500

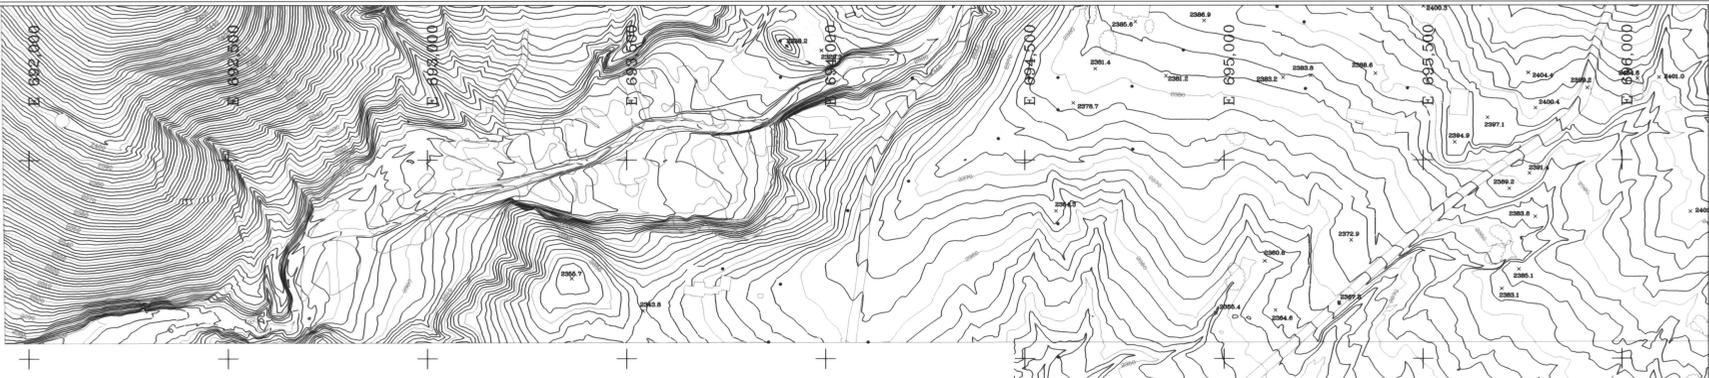

LEGEND

DRAIN	UNPAVED ROAD
LEVEE	DEPRESSION CONTOUR
FENCE	PIPELINE
WALL	SAGUARD
RETAINING WALL	CONTROL POINT
GUARDRAIL	POWER POLE
TREELINE	LIGHT POLE


GROUND CONTROL POINTS

NOTE: THE SURVEY DATA IN THIS PROJECT IS PRESENTED IN THE NORTH AMERICAN DATUM OF 1983 (NAD 83), CENTRAL ZONE OF ARIZONA STATE PLANE COORDINATE SYSTEM. ELEVATIONS ARE REFERENCED TO THE NORTH AMERICAN VERTICAL DATUM OF 1988 (NAVD88).

I.D. NUMBER	ELEVATION	DESCRIPTION/LOCATION
-------------	-----------	----------------------

NOTES

All mapping data is based on ground control provided by A Team P.A., Inc. and referenced to GDACS.

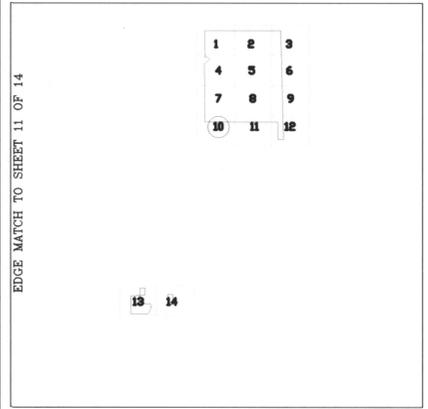

NO.	REVISION	BY	DATE
2			
1			

FLOOD CONTROL DISTRICT OF MARICOPA COUNTY


AERIAL MAPPING SERVICES
 FOR CAVE CREEK
 F.C.D. CONTRACT NO.
 05-30



COOPER AERIAL SURVEYS CO.

	BY	DATE
DESIGN	-	-
DESIGN CHK.	-	-
PLANS	-	-
PLANS CHK.	-	-

COOPER AERIAL SURVEYS CO.
 JOB NO. 2690-060703P
 SHEET 10 OF 14

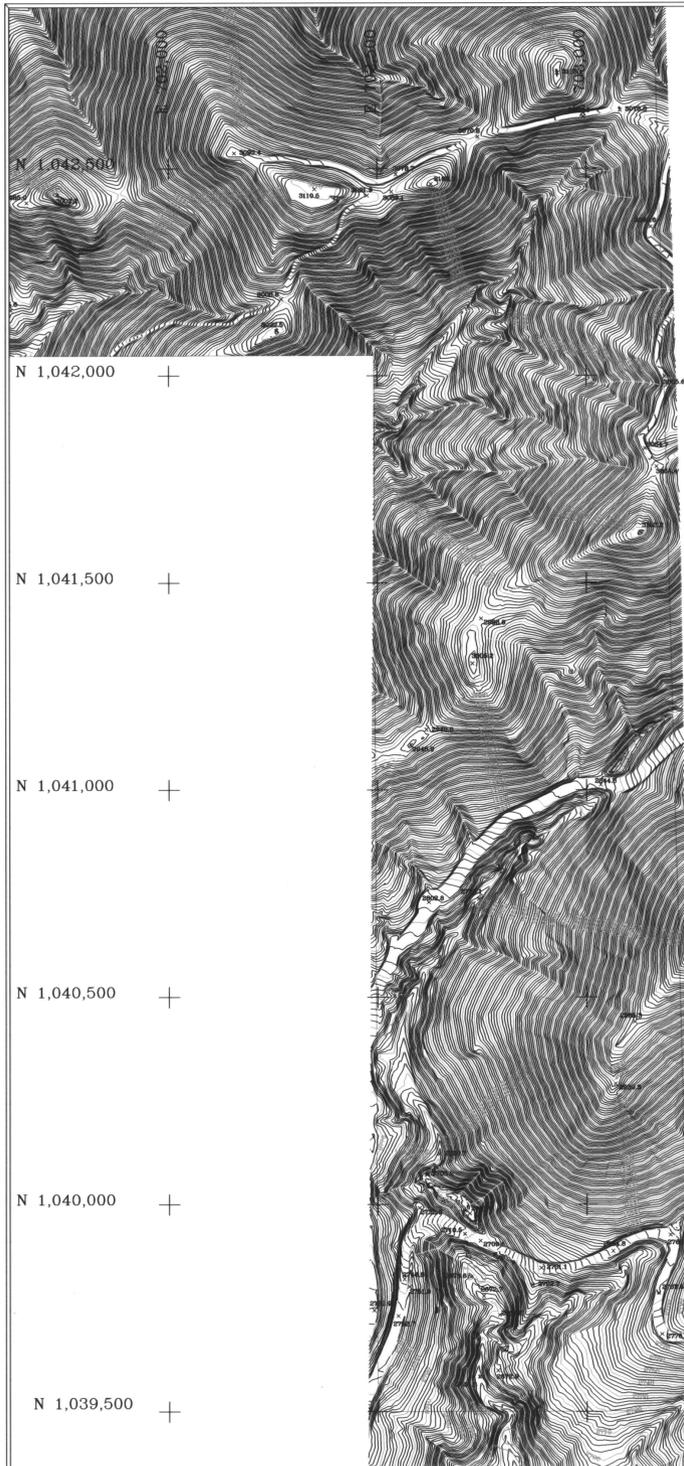

E 703,500

N 1,042,500

N 1,041,500

N 1,041,000

N 1,040,500

N 1,040,000

N 1,039,500

LEGEND

DRAIN	UNPAVED ROAD
LEVEE	DEPRESSION CONTOUR
FENCE	PIPELINE
WALL	SAGUARD
RETAINING WALL	CONTROL POINT
GUARDRAIL	POWER POLE
TREELINE	LIGHT POLE


GROUND CONTROL POINTS

NOTE: THE SURVEY DATA IN THIS PROJECT IS PRESENTED IN THE NORTH AMERICAN DATUM OF 1983 (NAD 83), CENTRAL ZONE OF ARIZONA STATE PLANE COORDINATE SYSTEM. ELEVATIONS ARE REFERENCED TO THE NORTH AMERICAN VERTICAL DATUM OF 1988 (NAVD88).

I.D. NUMBER	ELEVATION	DESCRIPTION/LOCATION
-------------	-----------	----------------------

NOTES

All mapping data is based on ground control provided by A Team P.A., Inc. and referenced to GDACS.

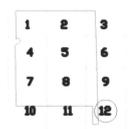

200' 0' 200' 400'
SCALE: 1" = 200 FEET
CONTOUR INTERVAL = 2 FEET

NO.	REVISION	BY	DATE
1			


FLOOD CONTROL DISTRICT OF MARICOPA COUNTY

AERIAL MAPPING SERVICES FOR CAVE CREEK F.C.D. CONTRACT NO. 05-30



COOPER AERIAL SURVEYS CO.

	BY	DATE
DESIGN	-	-
DESIGN CHK.	-	-
PLANS	-	-
PLANS CHK.	-	-

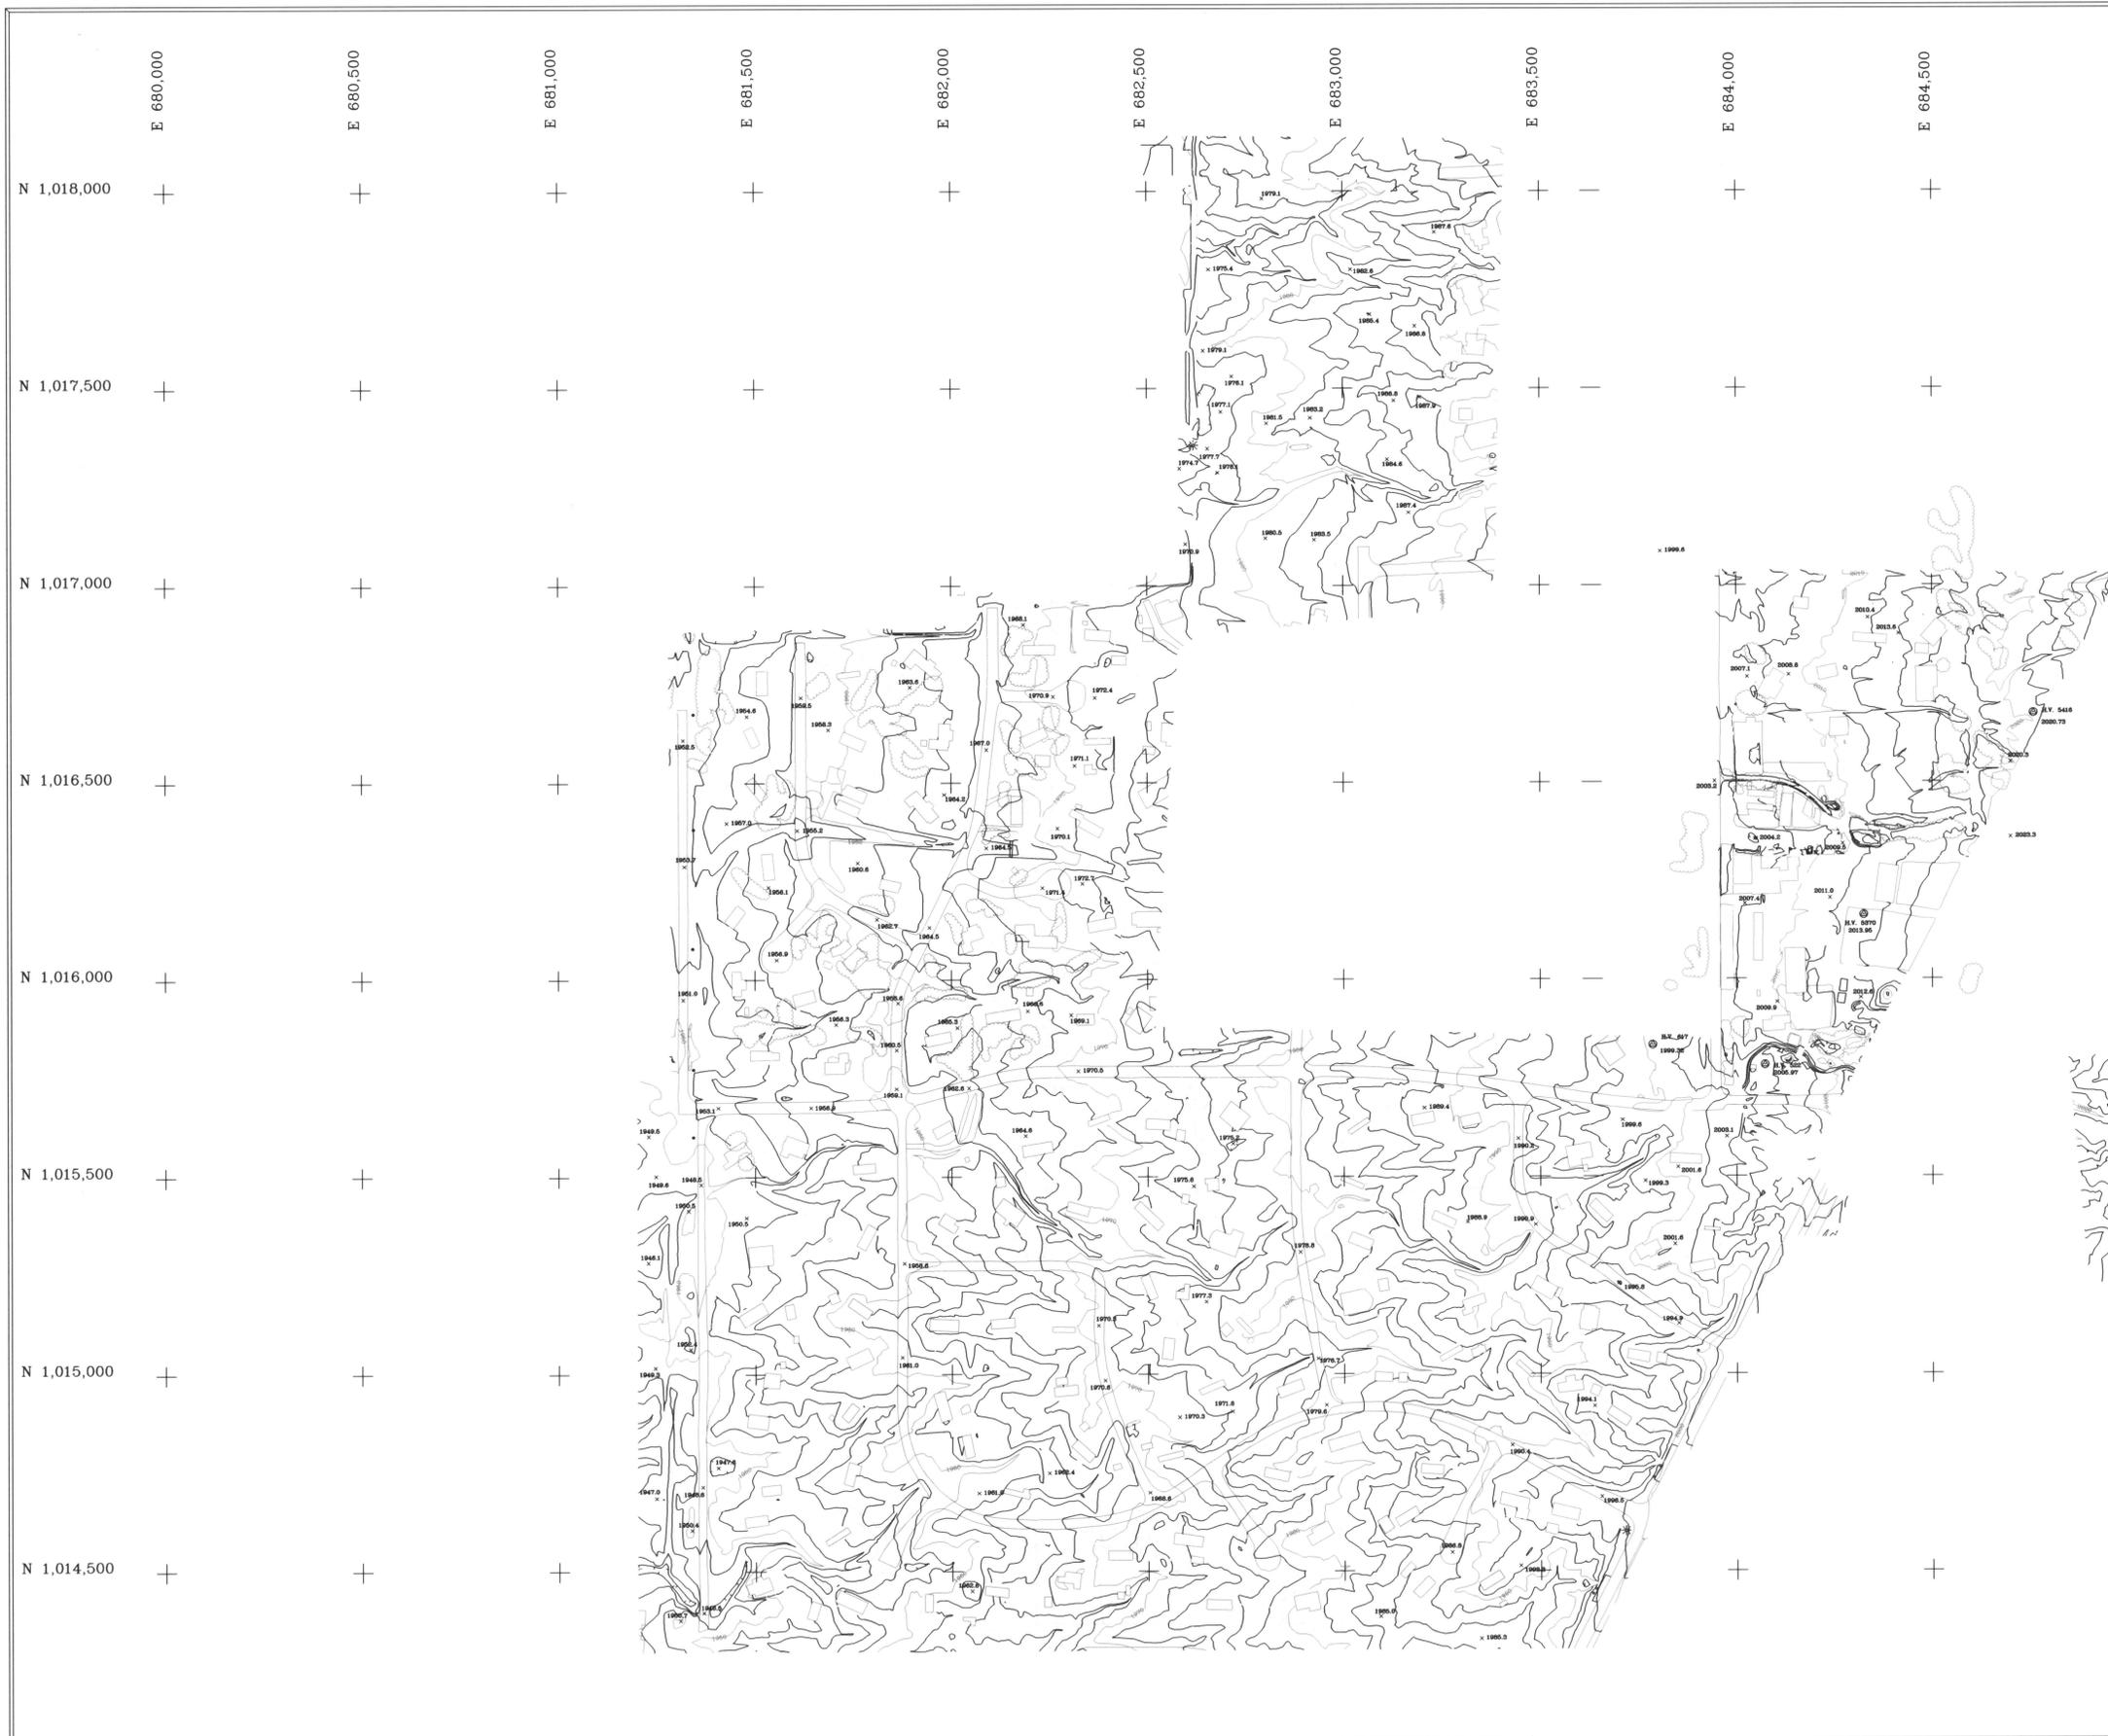

LEGEND

- | | |
|----------------|--------------------|
| DRAIN | UNPAVED ROAD |
| LEVEE | DEPRESSION CONTOUR |
| FENCE | PIPELINE |
| WALL | SAGUARD |
| RETAINING WALL | CONTROL POINT |
| GUARDRAIL | POWER POLE |
| TREELINE | LIGHT POLE |



GROUND CONTROL POINTS

NOTE: THE SURVEY DATA IN THIS PROJECT IS PRESENTED IN THE NORTH AMERICAN DATUM OF 1983 (NAD 83), CENTRAL ZONE OF ARIZONA STATE PLANE COORDINATE SYSTEM. ELEVATIONS ARE REFERENCED TO THE NORTH AMERICAN VERTICAL DATUM OF 1988 (NAV88).

I.D. NUMBER	ELEVATION	DESCRIPTION/LOCATION

NOTES

All mapping data is based on ground control provided by A Team P.A., Inc. and referenced to GDACS.

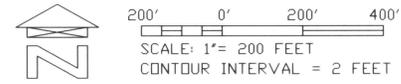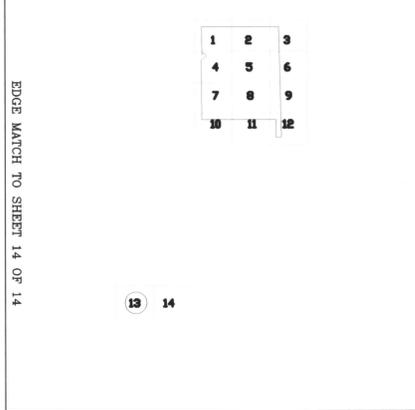

NO.	REVISION	BY DATE
2		
1		

FLOOD CONTROL DISTRICT OF MARICOPA COUNTY

AERIAL MAPPING SERVICES
FOR CAVE CREEK
F.C.D. CONTRACT NO.
05-30



COOPER AERIAL SURVEYS CO.


	BY	DATE
DESIGN		
DESIGN CHK.		
PLANS		
PLANS CHK.		

COOPER AERIAL SURVEYS CO.
JOB NO. 2690-0607030P SHEET 13 OF 14

THIS MAP WAS PREPARED BY PHOTOGRAMMETRIC METHODS TO NATIONAL MAP ACCURACY STANDARDS FOR 1"= 200' HORIZONTAL SCALE AND 2' CONTOUR INTERVALS.

ALL MAPPING PROVIDED IS BASED ON CONTROL FURNISHED BY A TEAM P.A., INC.

EDGE MATCH TO SHEET 13 OF 14

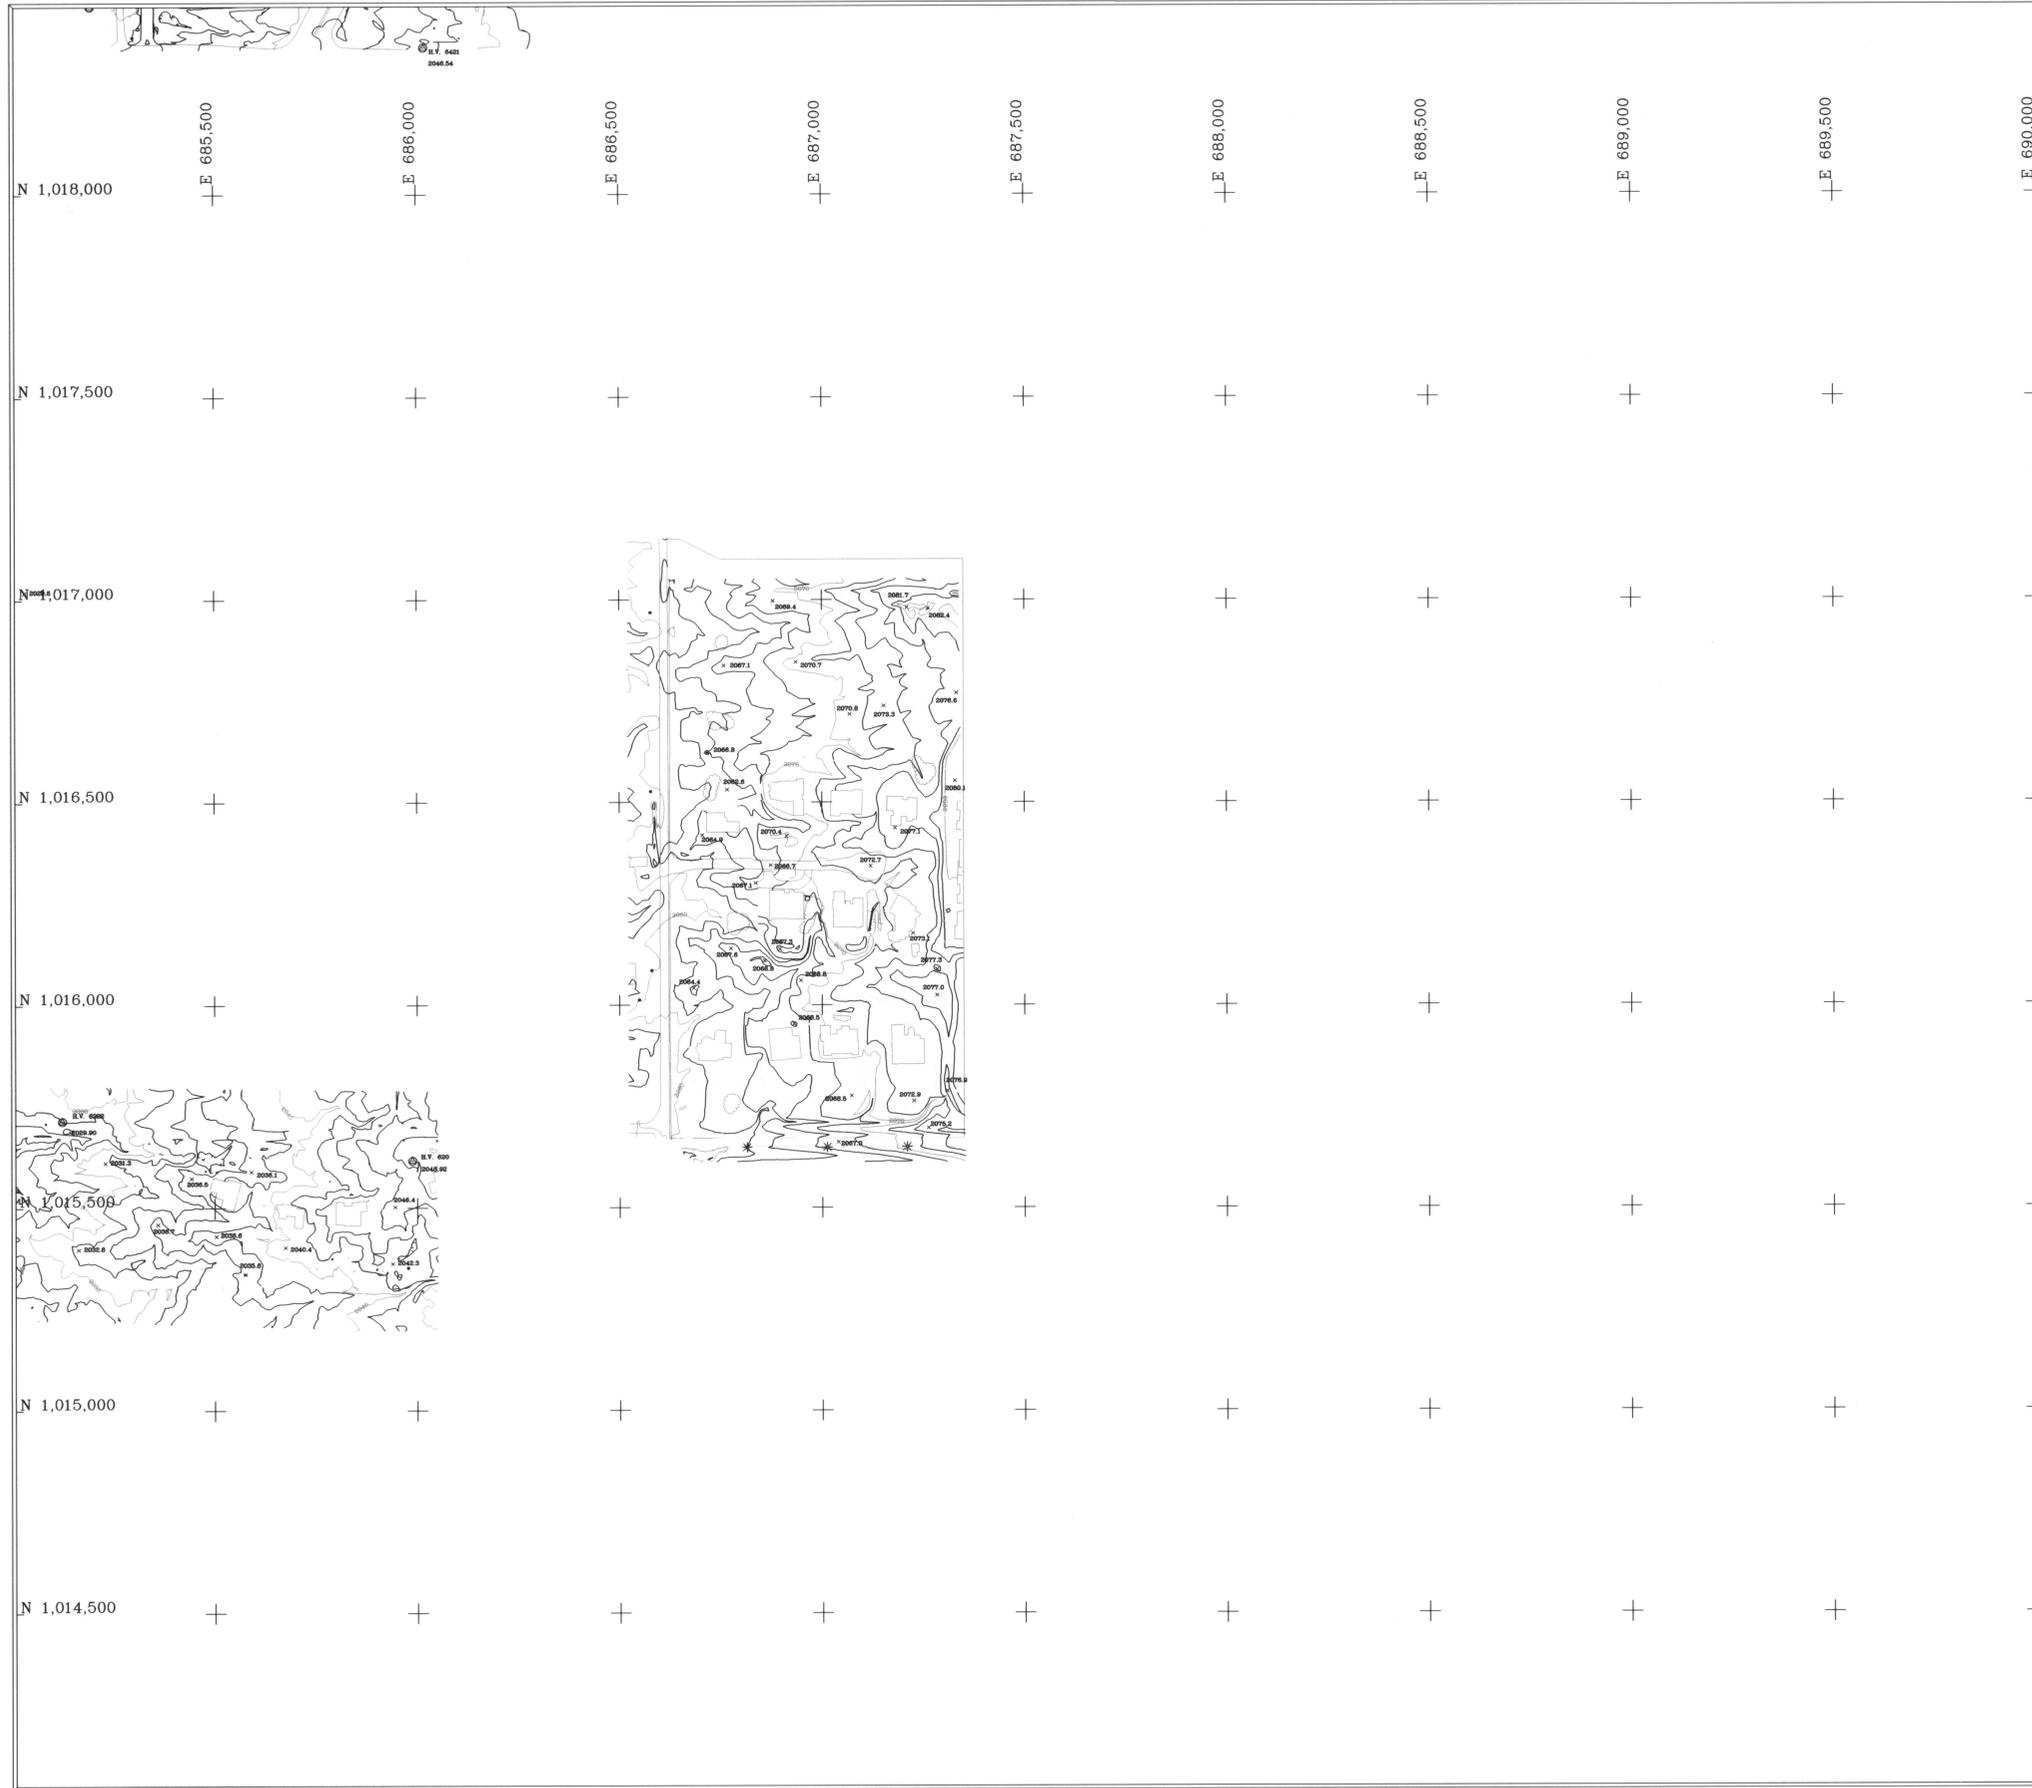

LEGEND

DRAIN		UNPAVED ROAD	
LEVEE		DEPRESSION CONTOUR	
FENCE		PIPELINE	
WALL		SAGUARO	
RETAINING WALL		CONTROL POINT	
GUARDRAIL		POWER POLE	
TREELINE		LIGHT POLE	

GROUND CONTROL POINTS

NOTE: THE SURVEY DATA IN THIS PROJECT IS PRESENTED IN THE NORTH AMERICAN DATUM OF 1983 (NAD 83), CENTRAL ZONE OF ARIZONA STATE PLANE COORDINATE SYSTEM. ELEVATIONS ARE REFERENCED TO THE NORTH AMERICAN VERTICAL DATUM OF 1988 (NAVD88).

I.D. NUMBER	ELEVATION	DESCRIPTION/LOCATION

NOTES

All mapping data is based on ground control provided by A Team P.A., Inc. and referenced to GDACS.

1	2	3
4	5	6
7	8	9
10	11	12

13 14



200' 0' 200' 400'
SCALE: 1" = 200 FEET
CONTOUR INTERVAL = 2 FEET

NO.	REVISION	BY	DATE
2			
1			

FLOOD CONTROL DISTRICT OF MARICOPA COUNTY

AERIAL MAPPING SERVICES
FOR CAVE CREEK
F.C.D. CONTRACT NO.
05-30



COOPER AERIAL SURVEYS CO.

	BY	DATE
DESIGN	-	-
DESIGN CHK.	-	-
PLANS	-	-
PLANS CHK.	-	-

COOPER AERIAL SURVEYS CO.
JOB NO. 2690-0607030P SHEET 14 OF 14

THIS MAP WAS PREPARED BY PHOTOGRAMMETRIC METHODS TO NATIONAL MAP ACCURACY STANDARDS FOR 1" = 200' HORIZONTAL SCALE AND 2' CONTOUR INTERVALS.

ALL MAPPING PROVIDED IS BASED ON CONTROL FURNISHED BY A TEAM P.A., INC.